

PROPOSED CONSTRUCTION OF  
 APARTMENT IN SR NO 16407  
 BLOCK 130 NEW DOOR NO: 3  
 (OLD NO:8) BHAGAVATHAM GUPTHA  
 STREET AT T. NAGAR MADRAS

Revised Plan  
 Dt. 28.12.1967

**SPECIFICATION**

- 1 OPEN FOUNDATION AND COLUMN FOOTING.
- 2 BRICK WORK IN BASEMENT SUPER STRUCTURE AND PARAPET WALL IN CM 15.
- 3 R.C.C. IN PLINTH BEAM LINTEL SUNSHADE SLAB ETC 1:2:4
- 4 MOSAIC FLOORING IN CM 1:3
- 5 PLASTERING OF WALL IN CM 1:4 CEILING IN CM 1:3.
- 6 TWO COATS OF COLOUR OR WHITE WASHING.
- 7 WEATHERING COURSE IN LIME WITH TWO COURSE IN FLAT TILES TO SLOPE.

**SCHEDULE OF JOINERY**

D	- MAIN DOOR	- 1200 X 2100
D1	- DOOR	- 1000 X 2100
D2	-	- 750 X 2100
FW	- FRENCH WINDOW	- 1500 X 1800
W	- WINDOW	- 1000 X 1350
V	-	- 900 X 900
V2	- VENTILATOR	- 900 X 600
AD	- ARCH DOOR	- 2000 X 2100

**AREA STATEMENT**

PLOT EXT	754.9 SQ. FT.	701.3 M <sup>2</sup>
GROUND FLOOR	3155.6 "	293.1 "
FIRST FLOOR	3185.6 "	295.9 "
SECOND FLOOR	3185.6 "	295.9 "
TOTAL	9526.8 M <sup>2</sup>	885.0 M <sup>2</sup>

**COLOUR INDEX**

PROPOSED	
EXISTING	
BOUNDARY	
ROAD	

**SIGNATURE OF OWNER**

*(Handwritten signature)*


MMDA/B/PP NO: 1  
 (C) No. 1199/1967  
 Part I  
 Part II 21/09/67  
 A.P. 1967

DRN: PRASAD KR SCALE: 1:196 OR 1:80  
 CHD: DATE


MIS C.R. NARAYANARAO  
 ARCHITECTS & ENGINEERS  
 LUZ - MADRAS - 4

Dr. C. N. SRINIVASAN  
 B.Tech (Hons) M.S. (IBPH) D.  
 A.M. Inst. of Arch. & Engg. (I.A.A.)  
 REGISTERED ARCHITECT  
 CA 175/1521  
 6, KARPAKAMBAL NAGAR  
 LUZ, MADRAS - 600 004

DRG. NO: NKR/3855/95

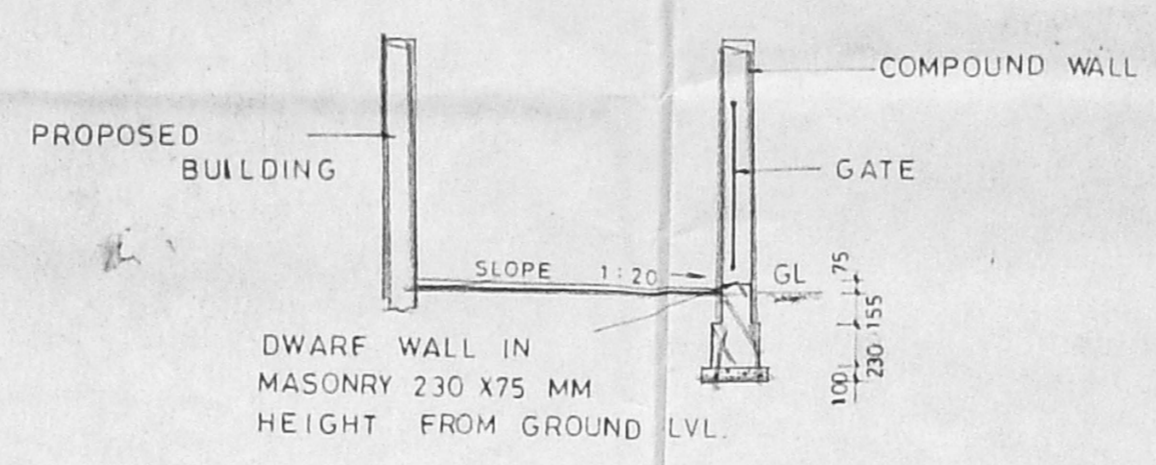


SECTION - D-D

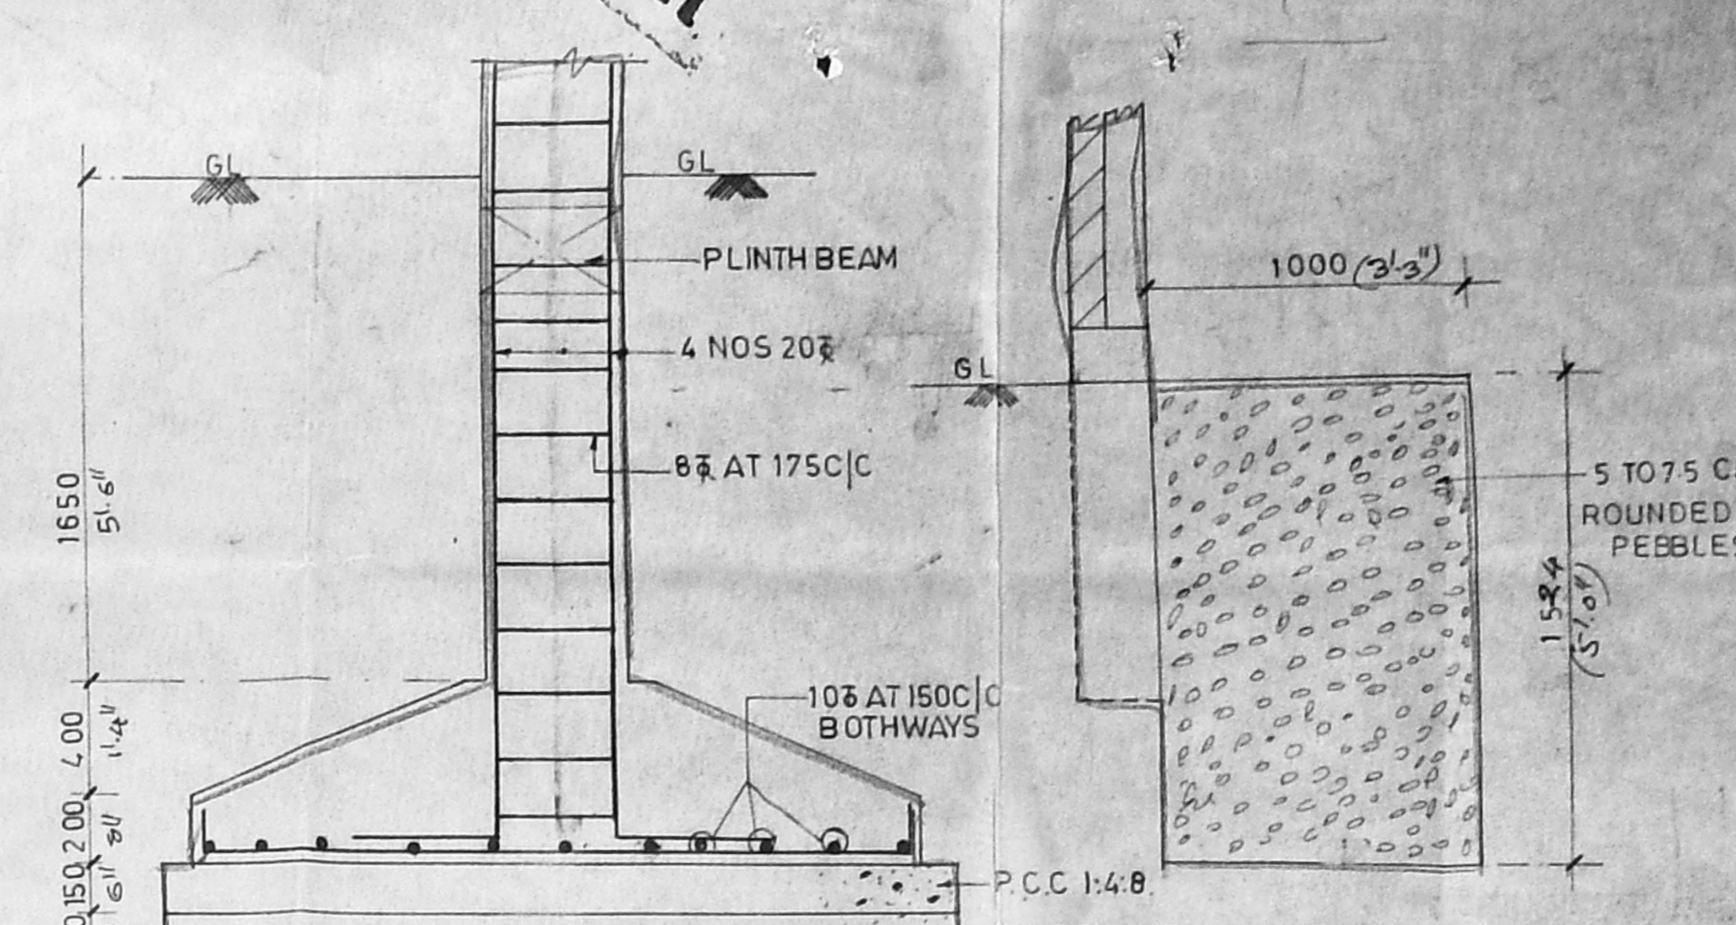


SECTION - C-C

SECTION - B-B

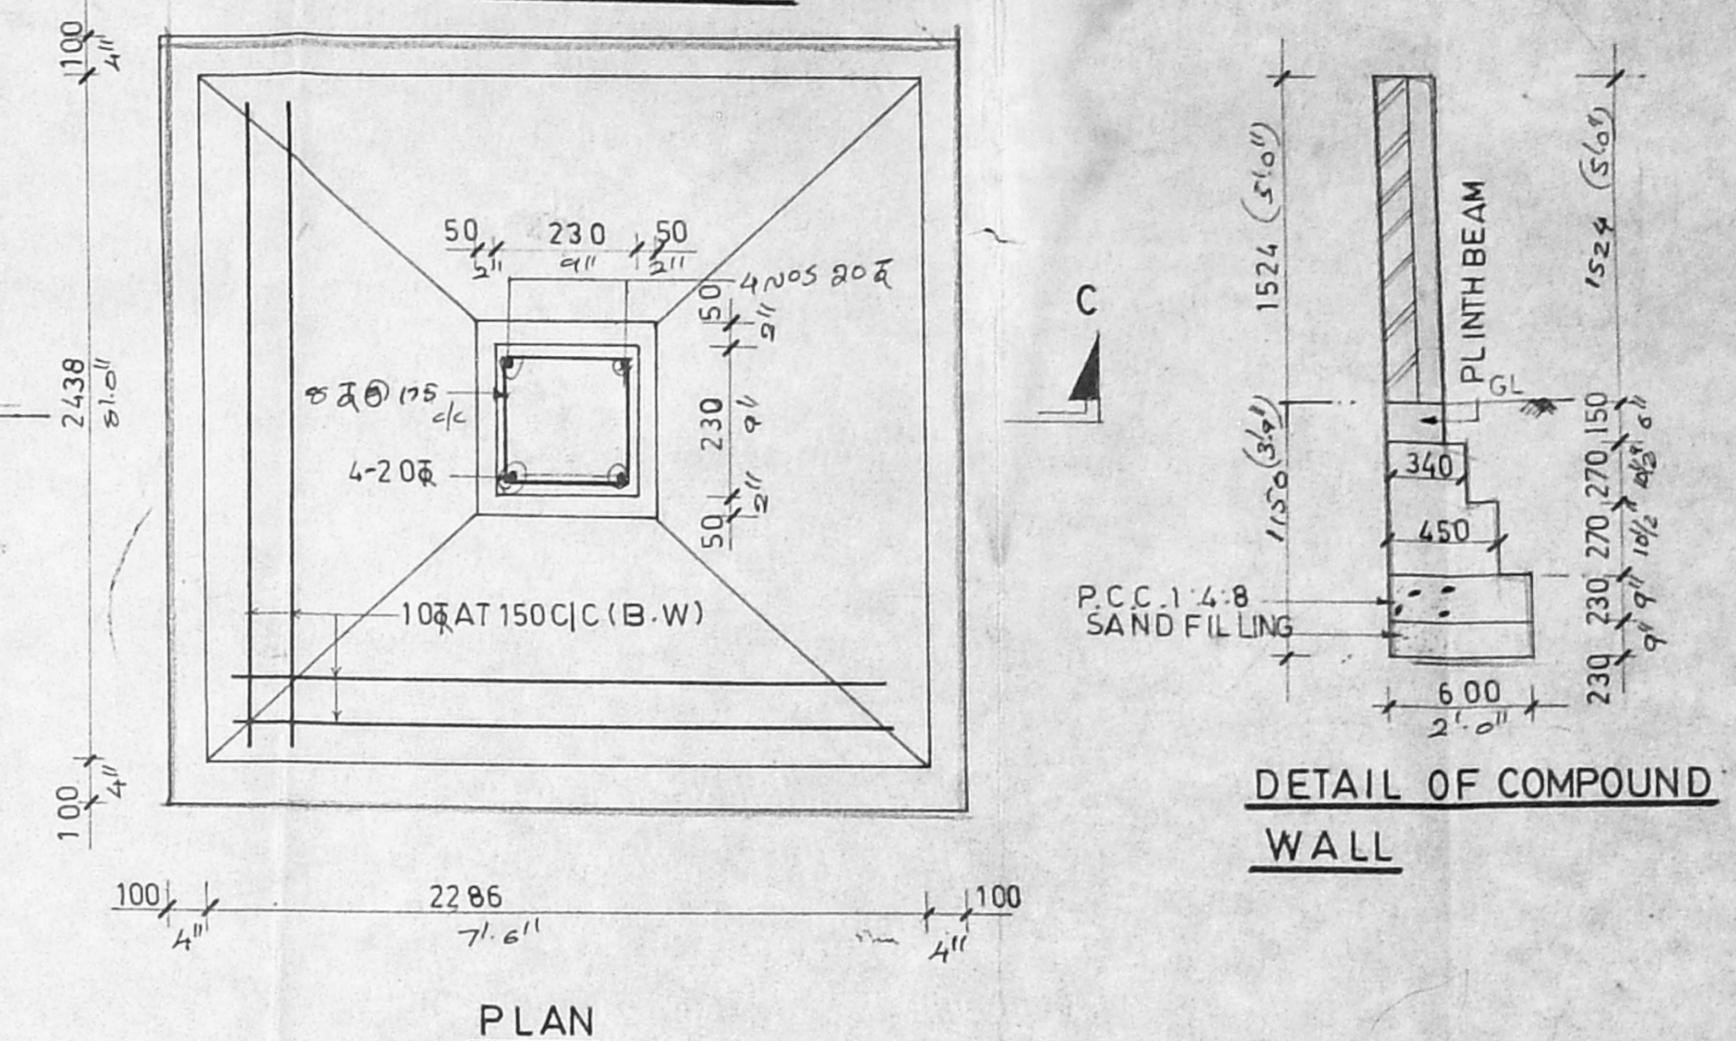


PLAN

DETAIL OF COMPOUND WALL

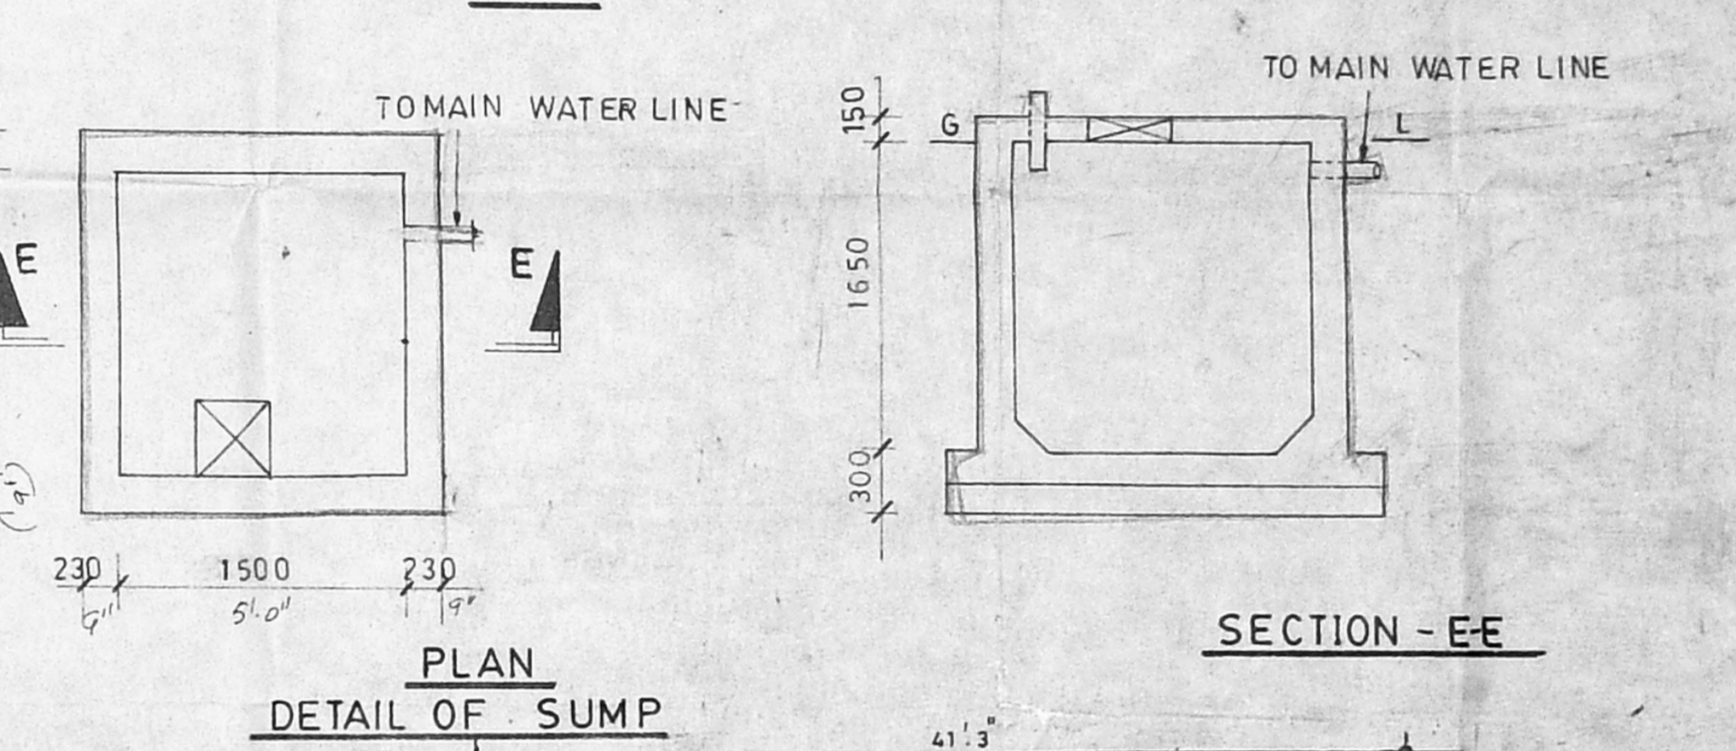


DETAIL OF SUMP


SECTION - E-E

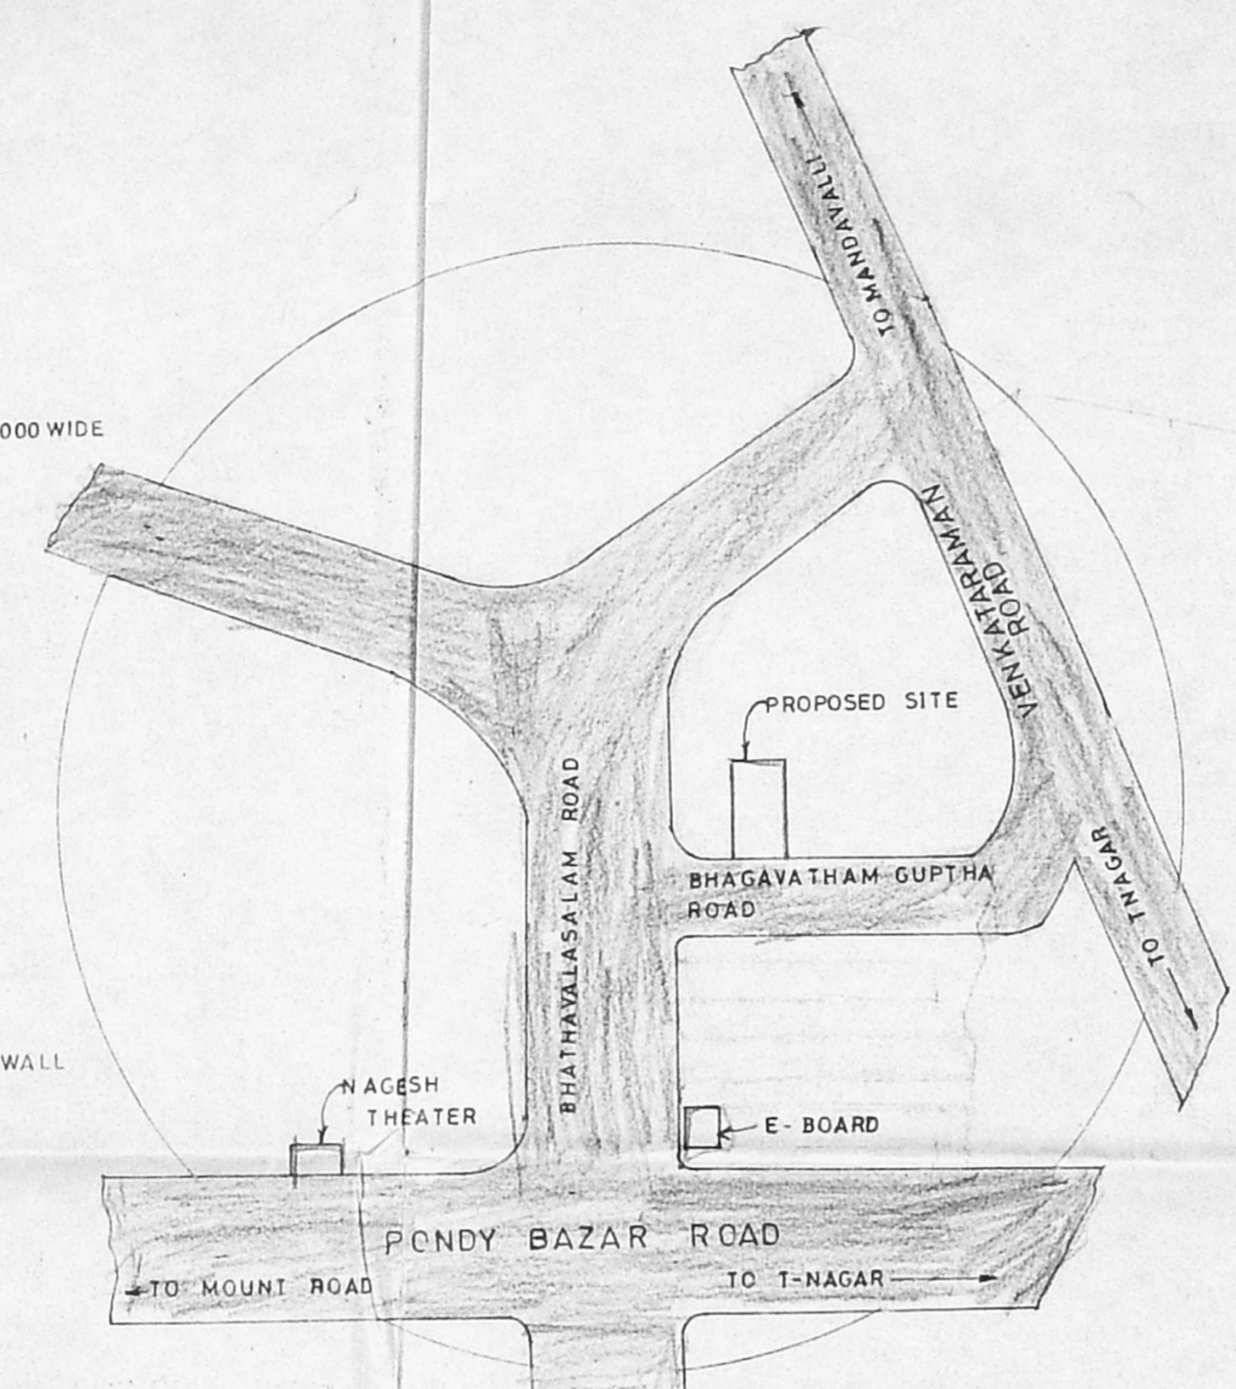


KEY PLAN

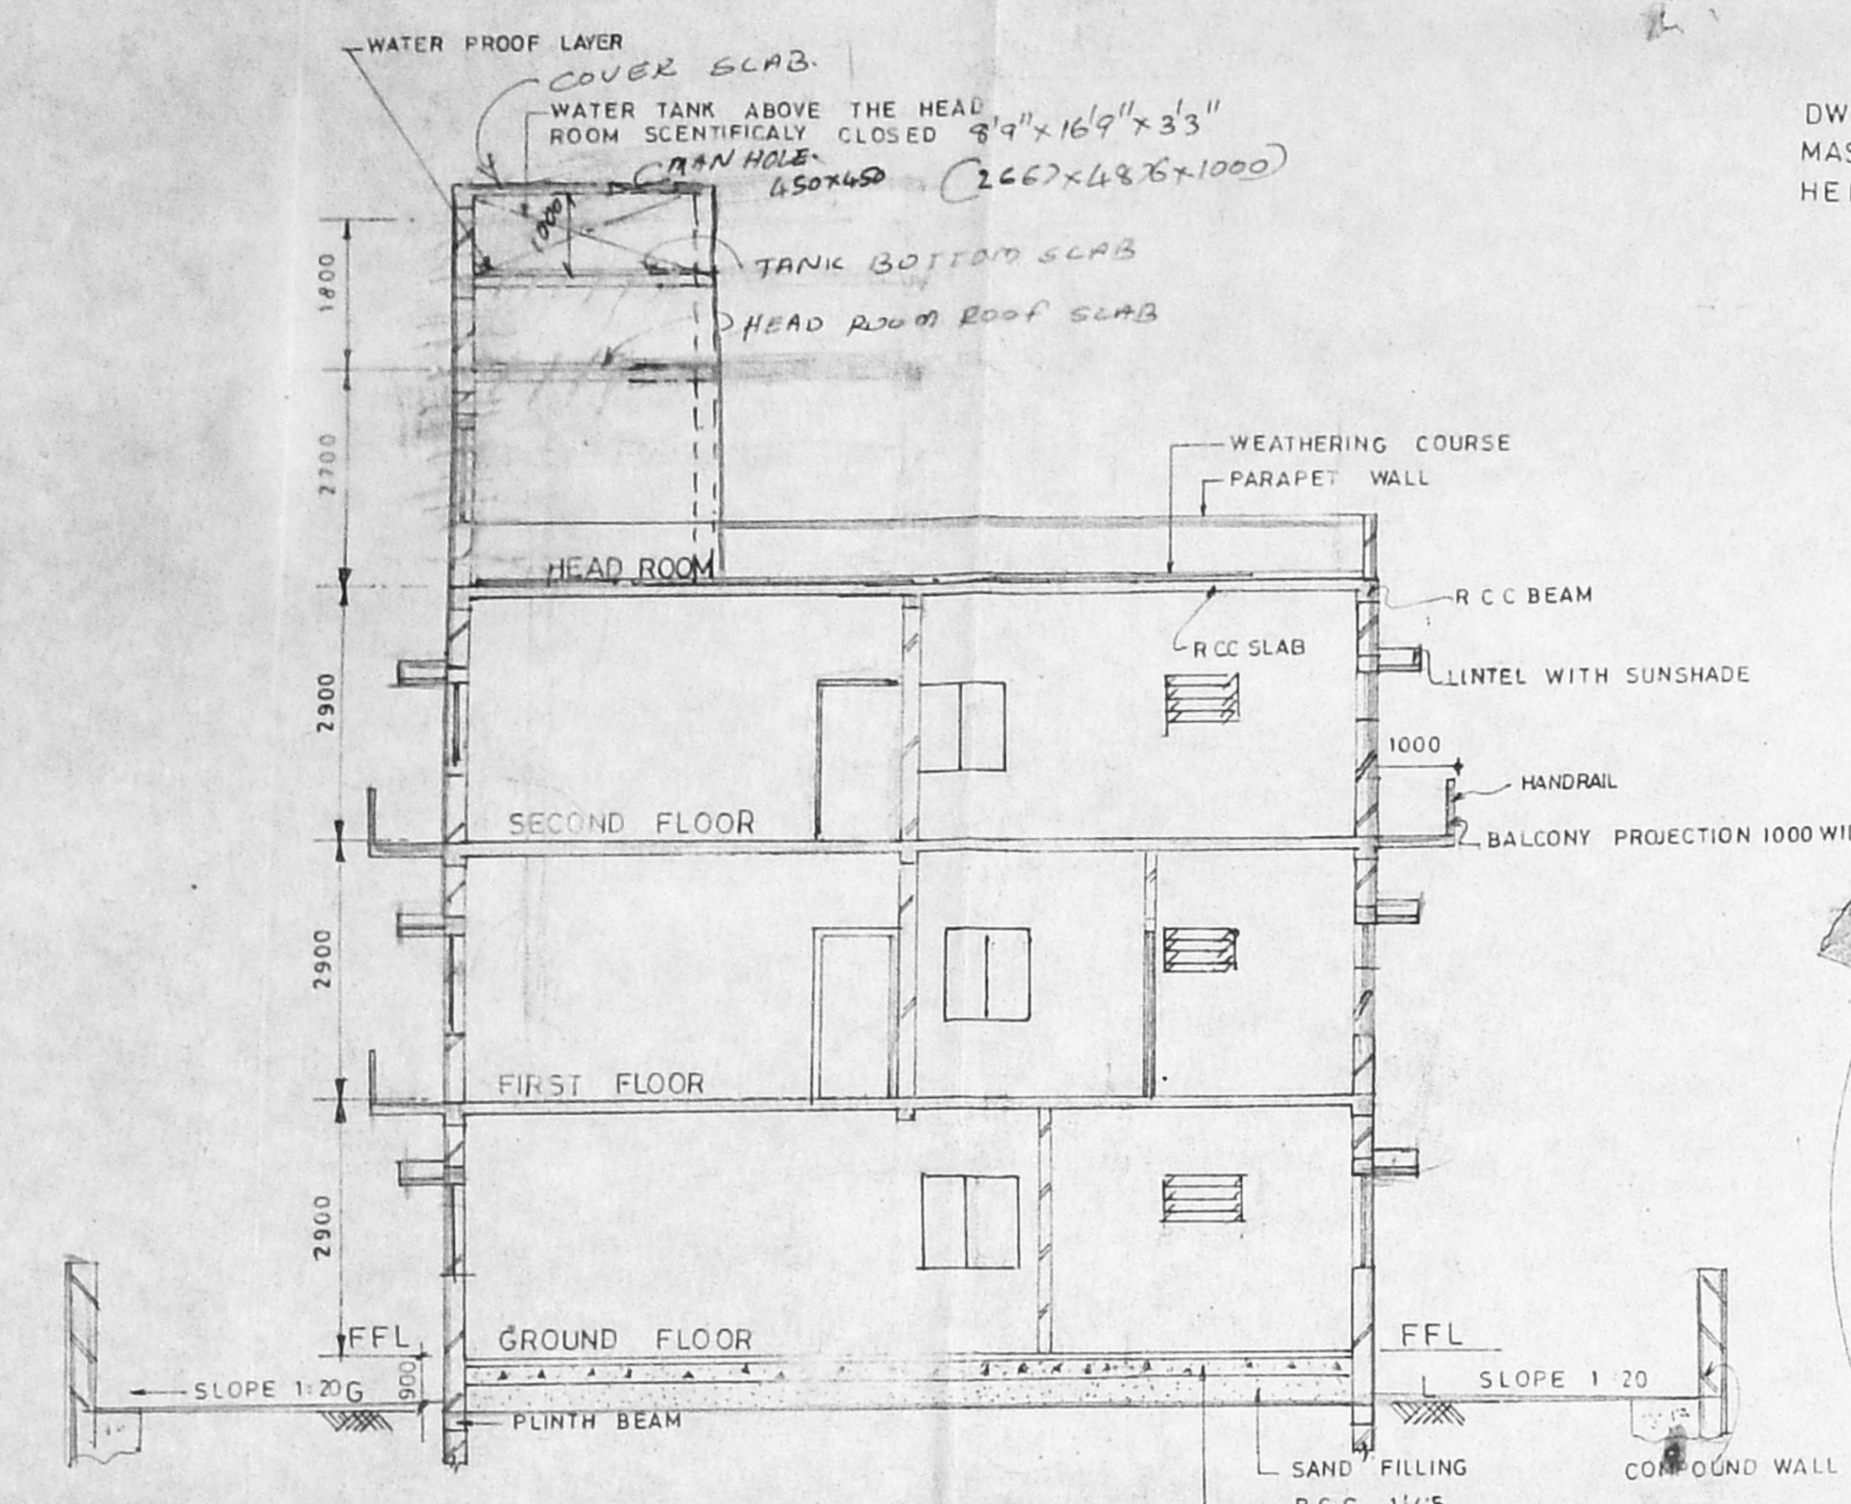


SECTION A-A

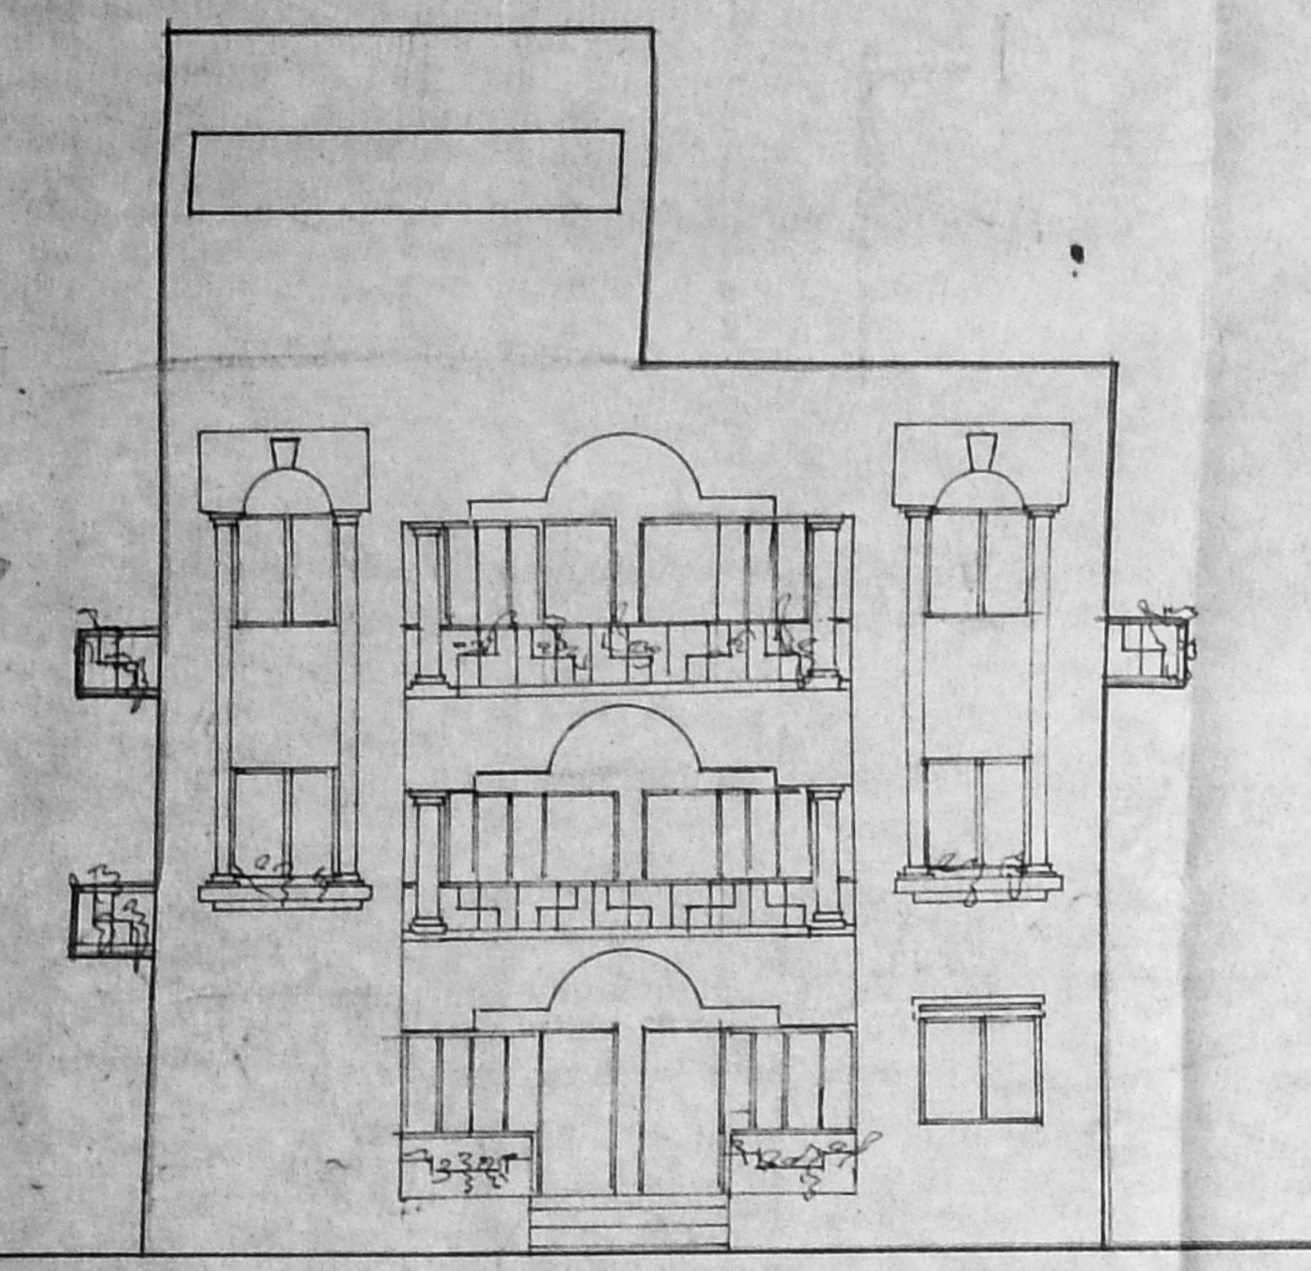


ELEVATION

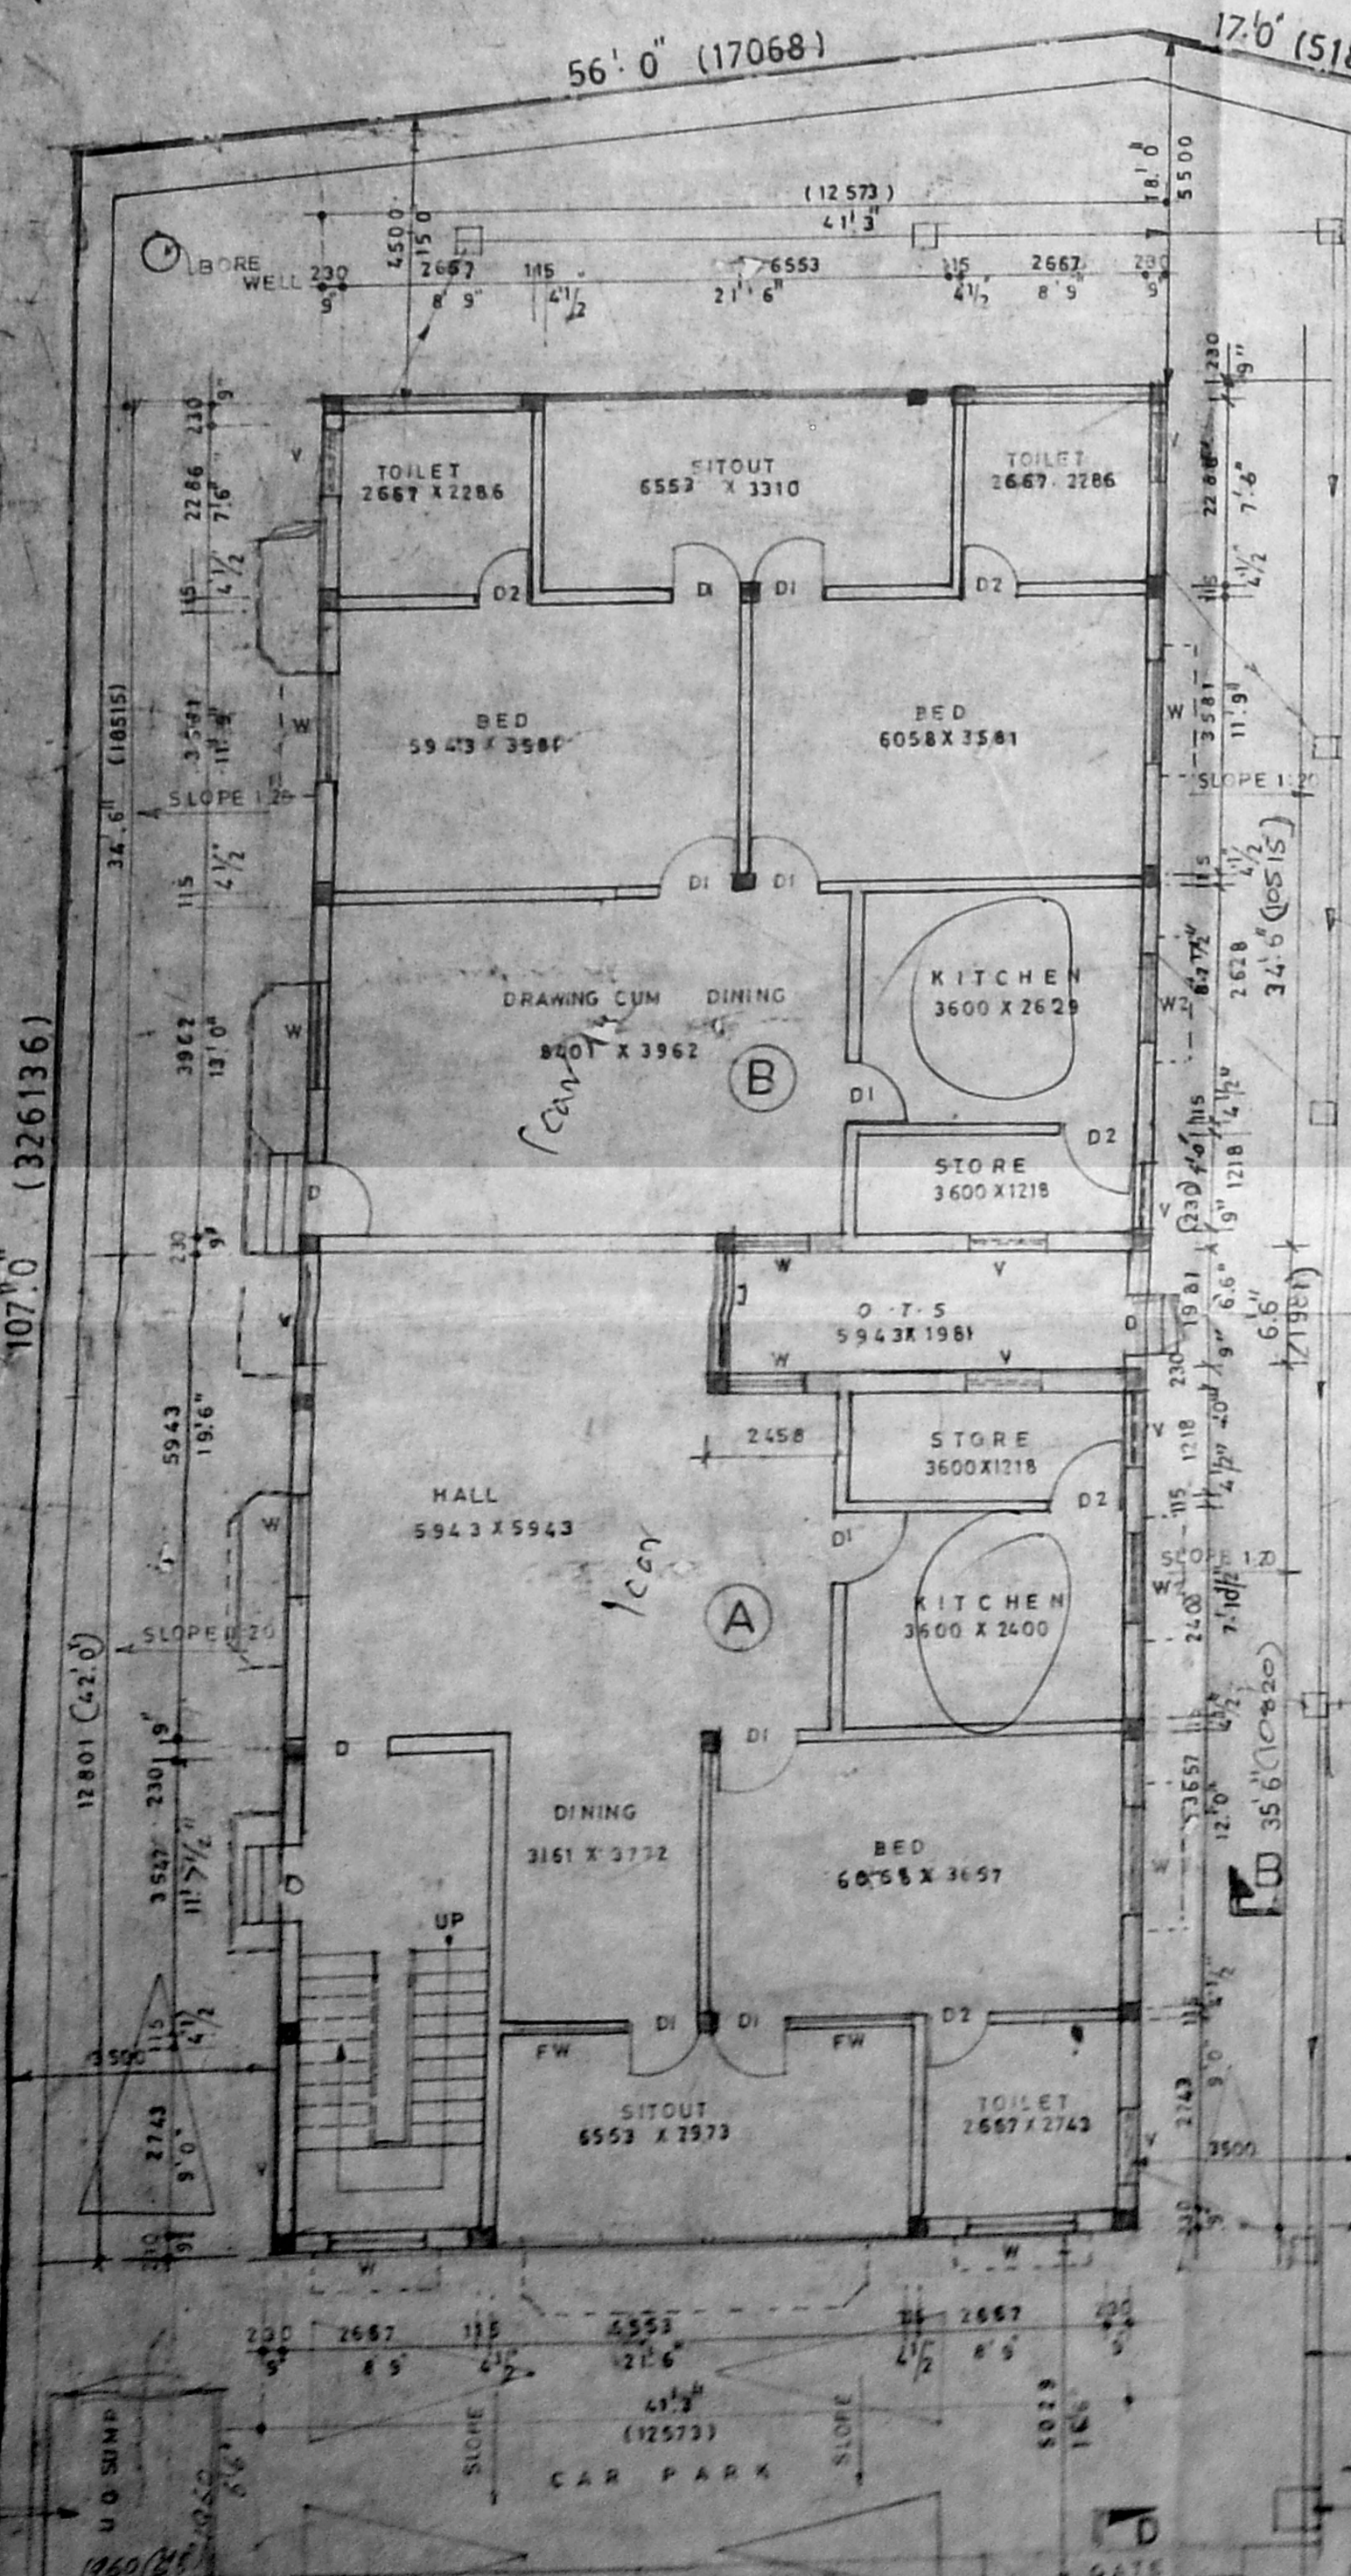


SITE & GROUND FLOOR PLAN

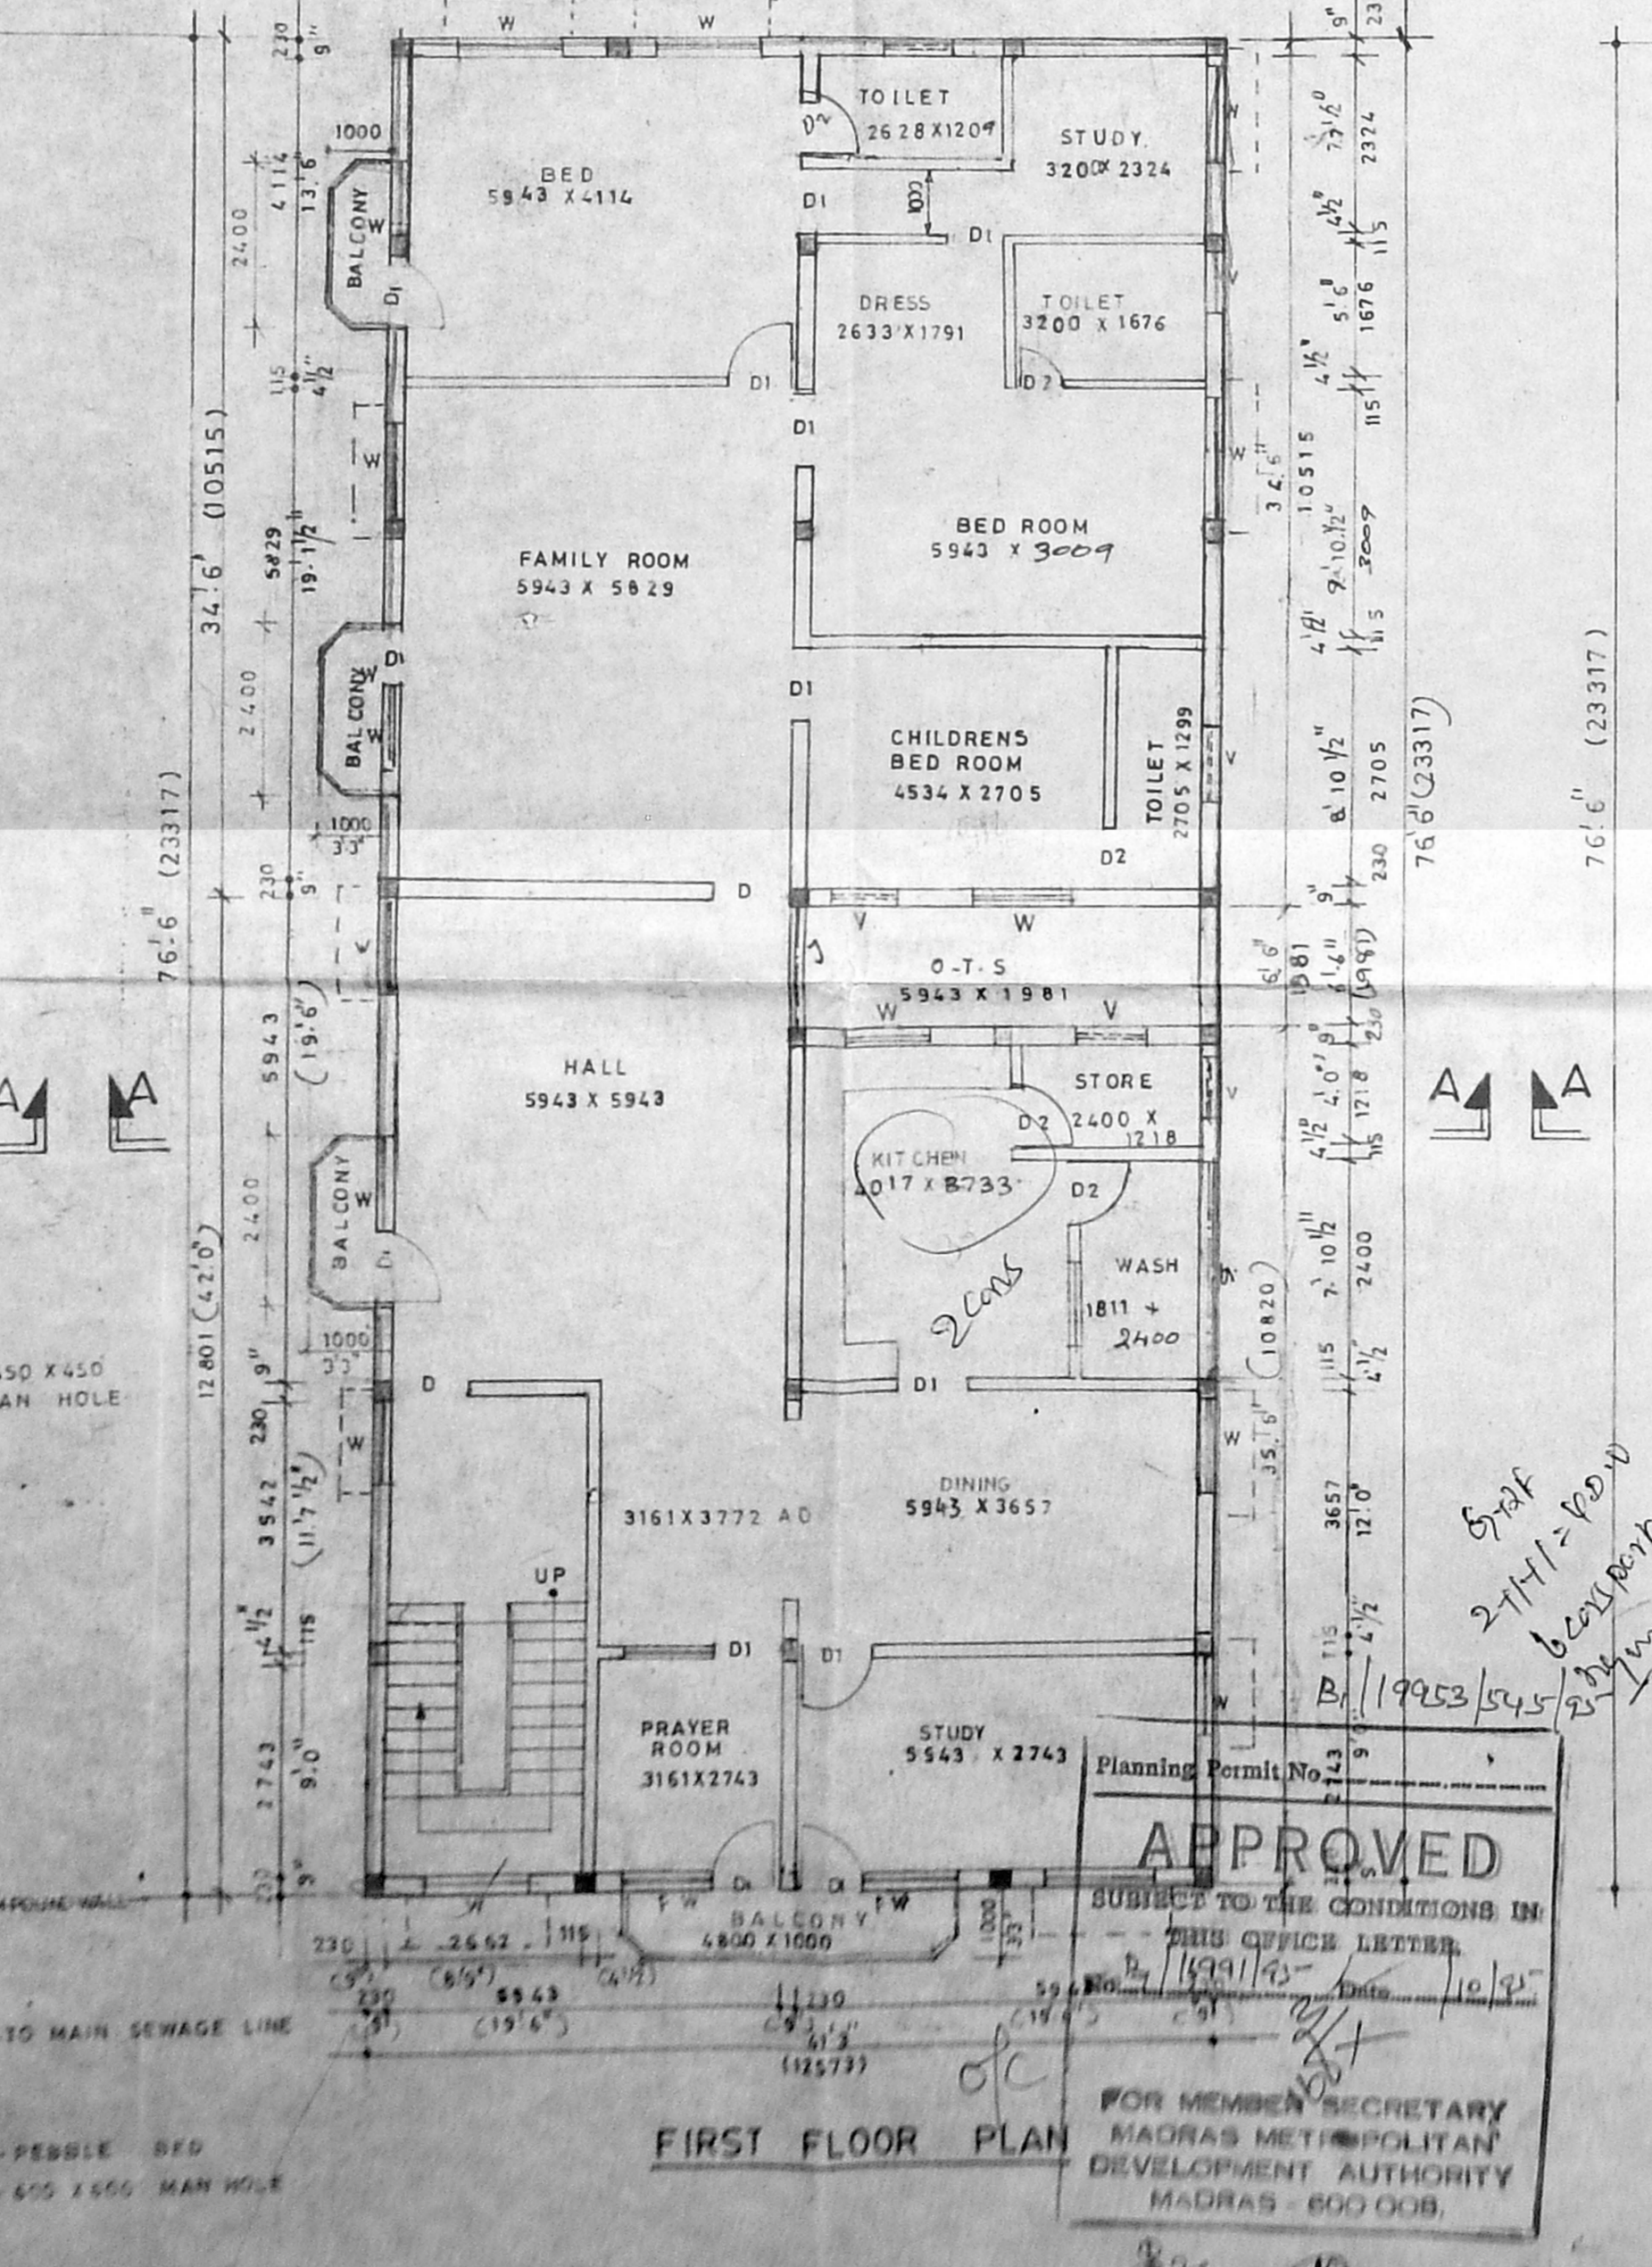

FIRST FLOOR PLAN

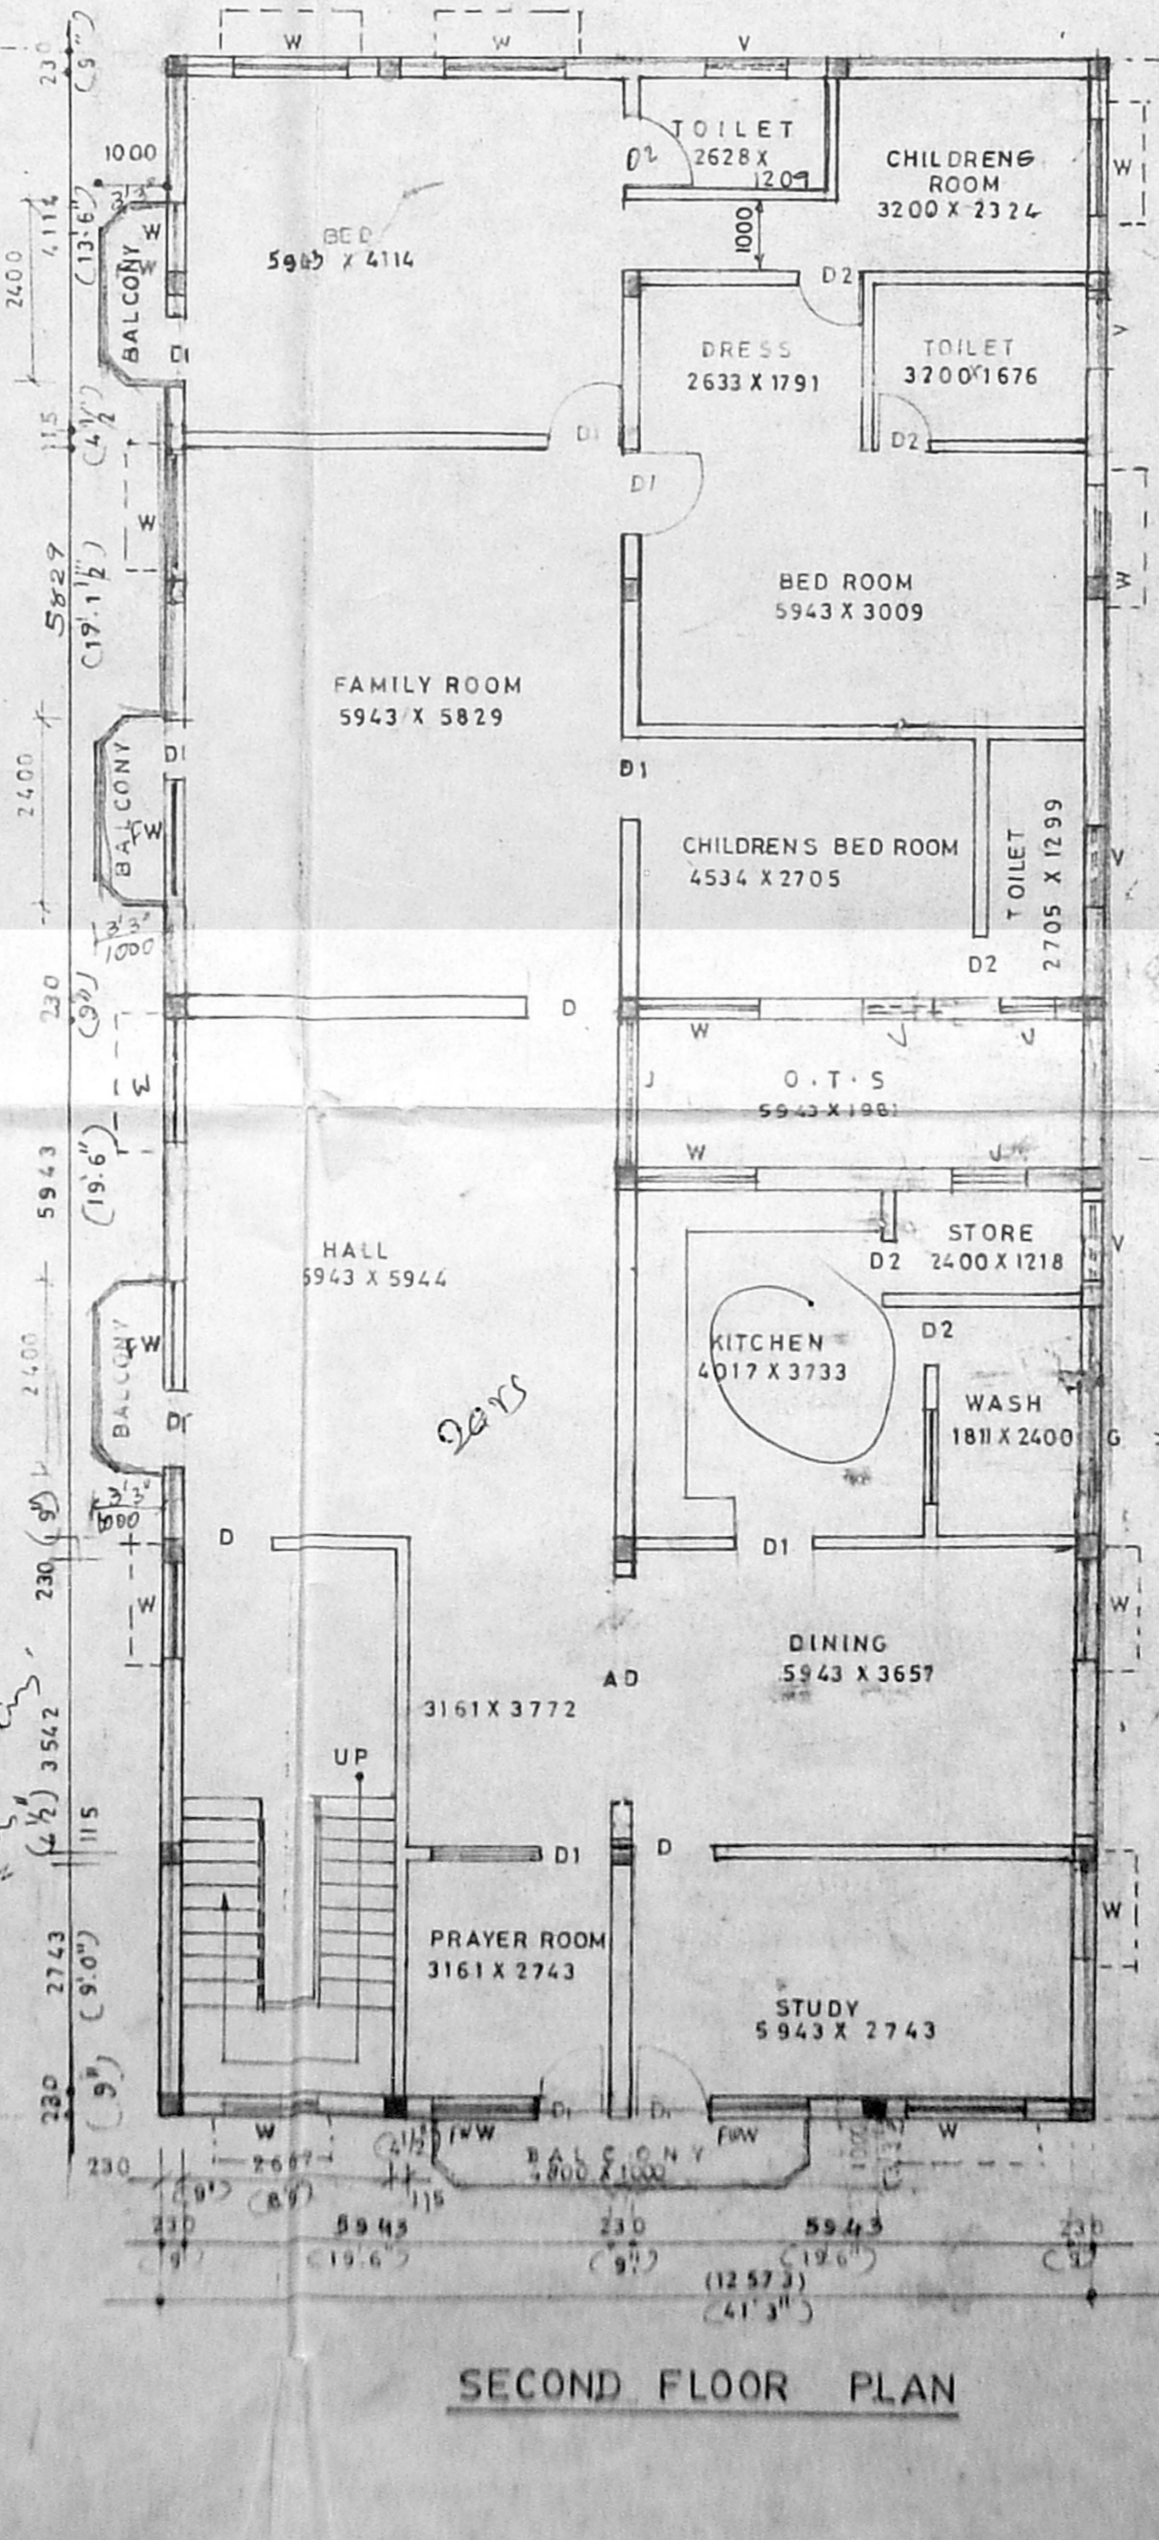

SECOND FLOOR PLAN

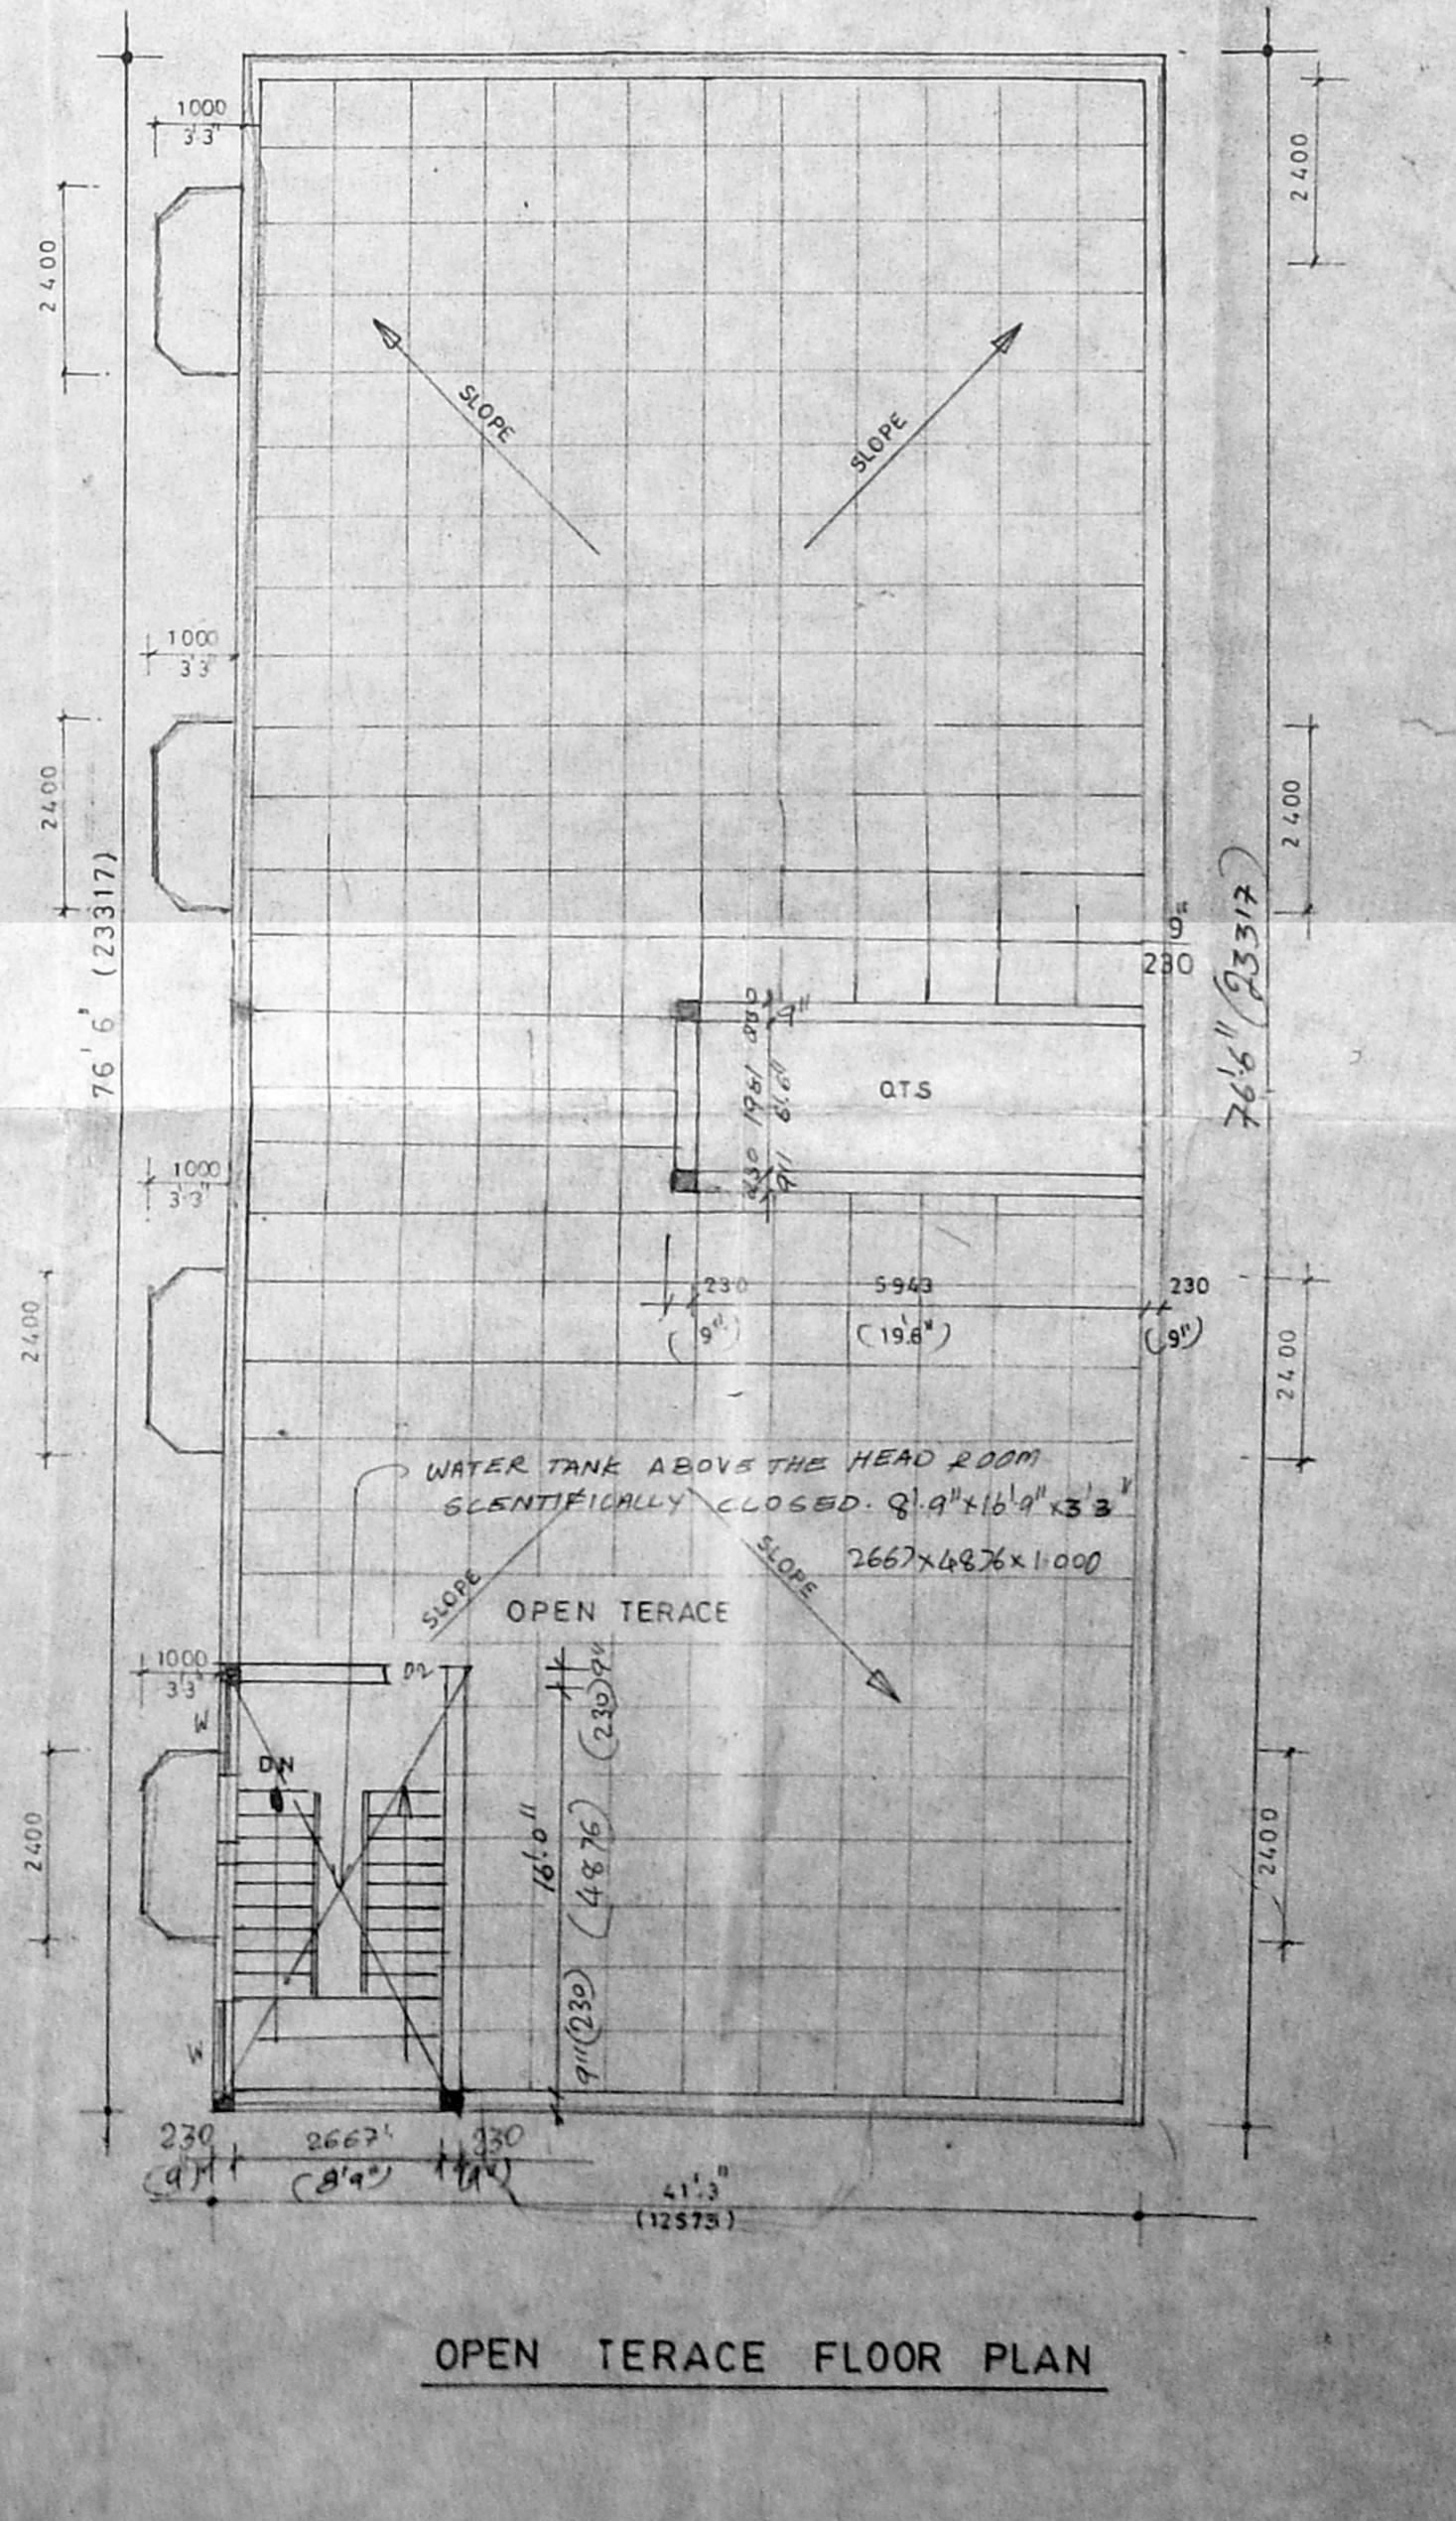

OPEN TERRACE FLOOR PLAN

**APPROVED**  
 SUBJECT TO THE CONDITIONS IN THIS OFFICE LETTER  
 Planning Permits No. 1999/1967  
 FOR MEMBERS SECRETARY  
 MADRAS METROPOLITAN  
 DEVELOPMENT AUTHORITY  
 MADRAS - 600 008.

5/10/67  
 2/11/67  
 10/10/67