

SCHEDULE OF OPENINGS

TYPE	WIDTH	HEIGHT	REMARKS
MD	1100	2100	T.W. MAIN DOOR
DI	1000	2100	
D2	800	2100	
W1	1200	1350	T.W. WINDOW
W2	1800	1350	- DO
V1	900	600	T.W. VENTILATOR
V2	1200	600	- DO

SPECIFICATIONS

FOOTING R.C. FOOTING IN 1:2:4 MIX WITH SUITABLY REINFORCED OVER A BED OF BRICK JELLY LIME CONC. WITH SAND CUSHIONS

SUPER STRUCTURE BRICK WORK IN 1:6 C.M. AND PLASTERED WITH 1:4 C.M. R.C. LINTEL, BEAM, ROOF SLABS IN 1:2:4 MIX ADEQUATELY REINFORCED

WETHERING COURSE ONE SET OF PRESSED TILES ARE LAID OVER A BED OF LIME MIXED BRICK JELLY CONC. AND POINTED WITH CRUDE OIL MIXED MORTAR

BREA STATEMENT

AREA	EXISTING + PROPOSED	TOTAL
PLOT AREA		
GROUND FLOOR	880 SFT	880 SFT
FIRST FLOOR	870 SFT + 415 SFT	1285 SFT
SECOND FLOOR	700 SFT + 290 SFT	990 SFT
	2450 SFT + 665 SFT	3115 SFT






PLOT COVERAGE = F.S.I. =

SIGNATURE OF OWNER *M. Shanmugavadu*

A. Selvaraj

A. SELVARAJ REGISTERED ARCHITECT No. 6098
2-B, Kanniah Naidu Street
Nanganallur Madras-61

PROPOSED ADDITION TO THE EXISTING BUILDING AT LUZ CHURCH ROAD, MYLAPORE, MADRAS-4.
DOOR NO: 140 S. NO: 1654/15.

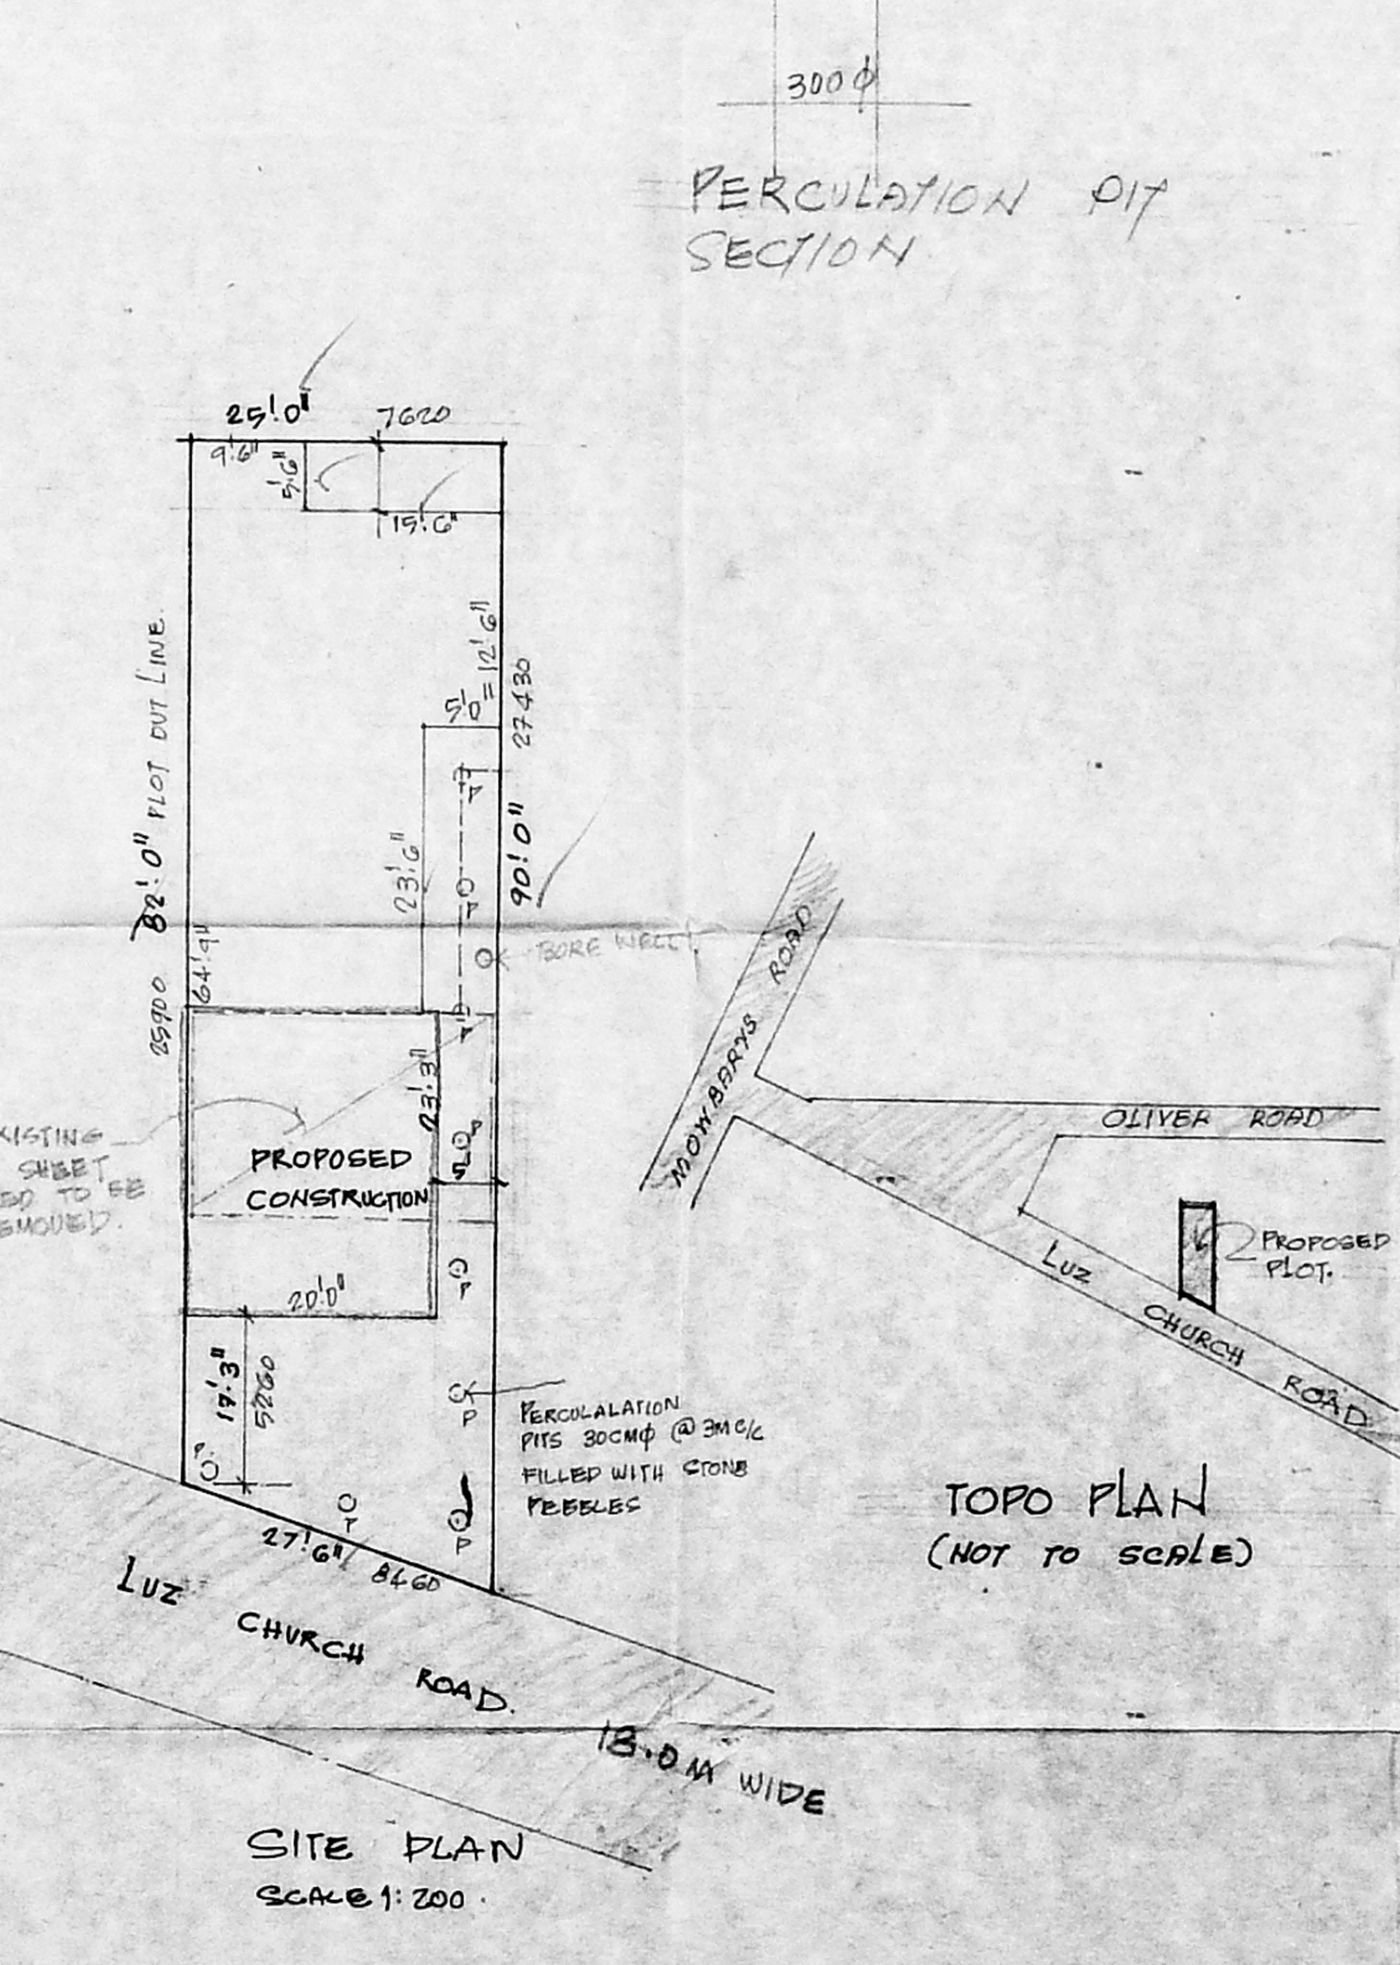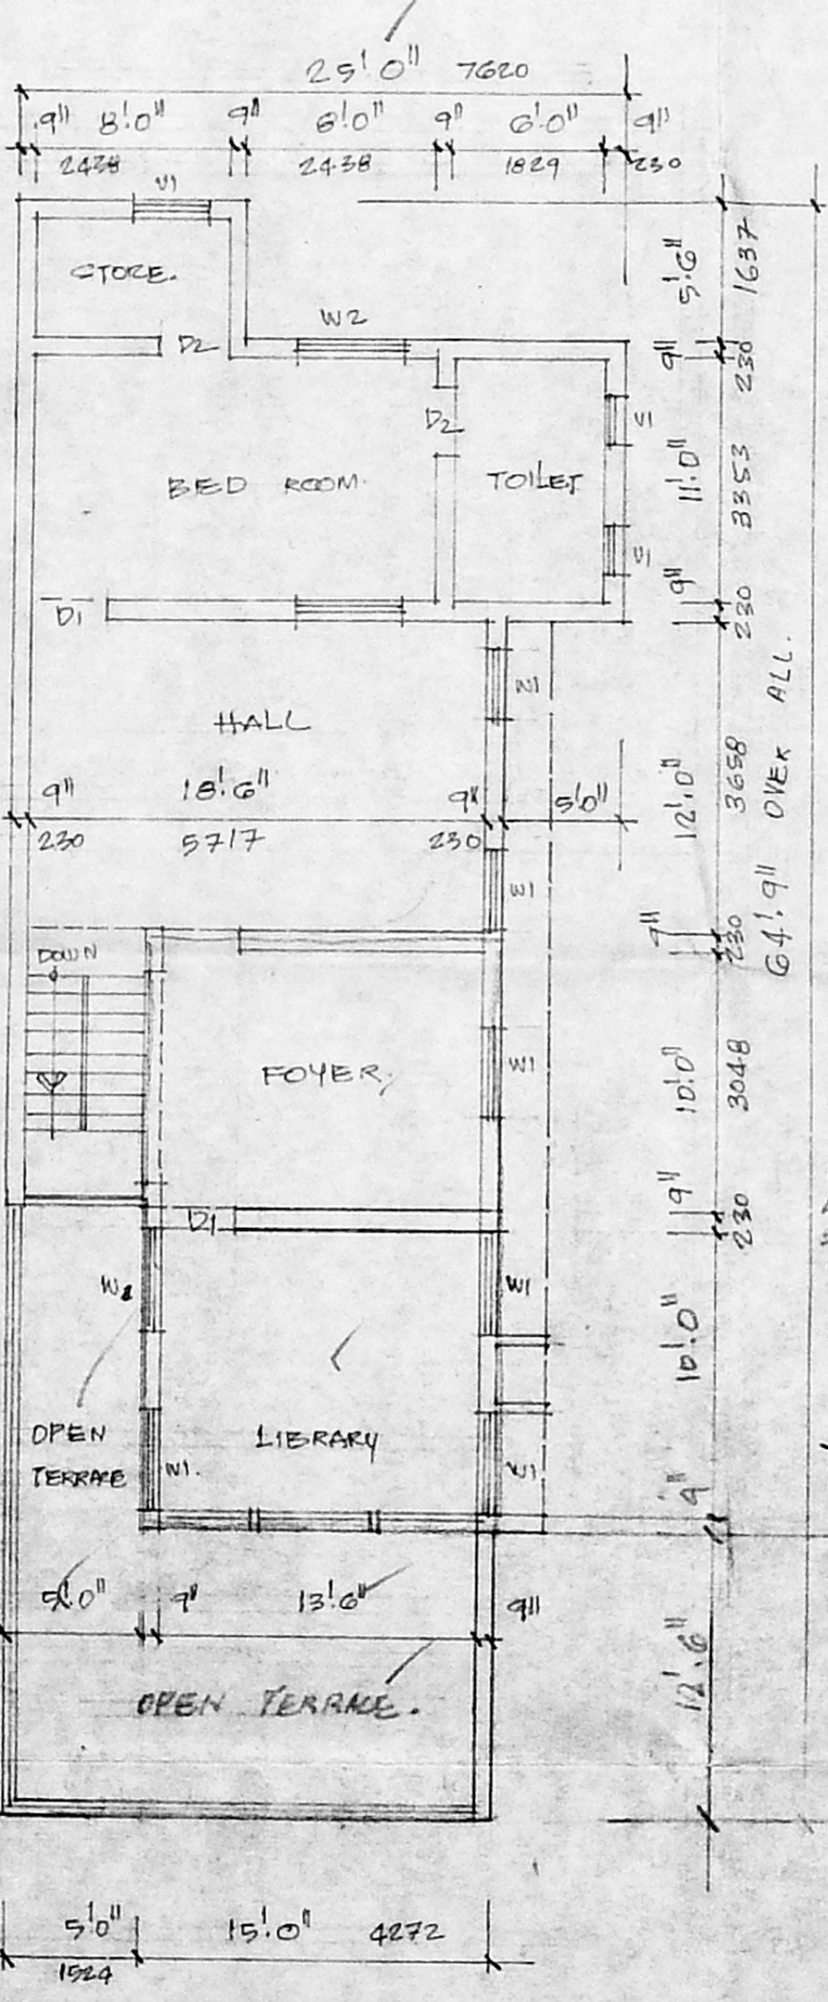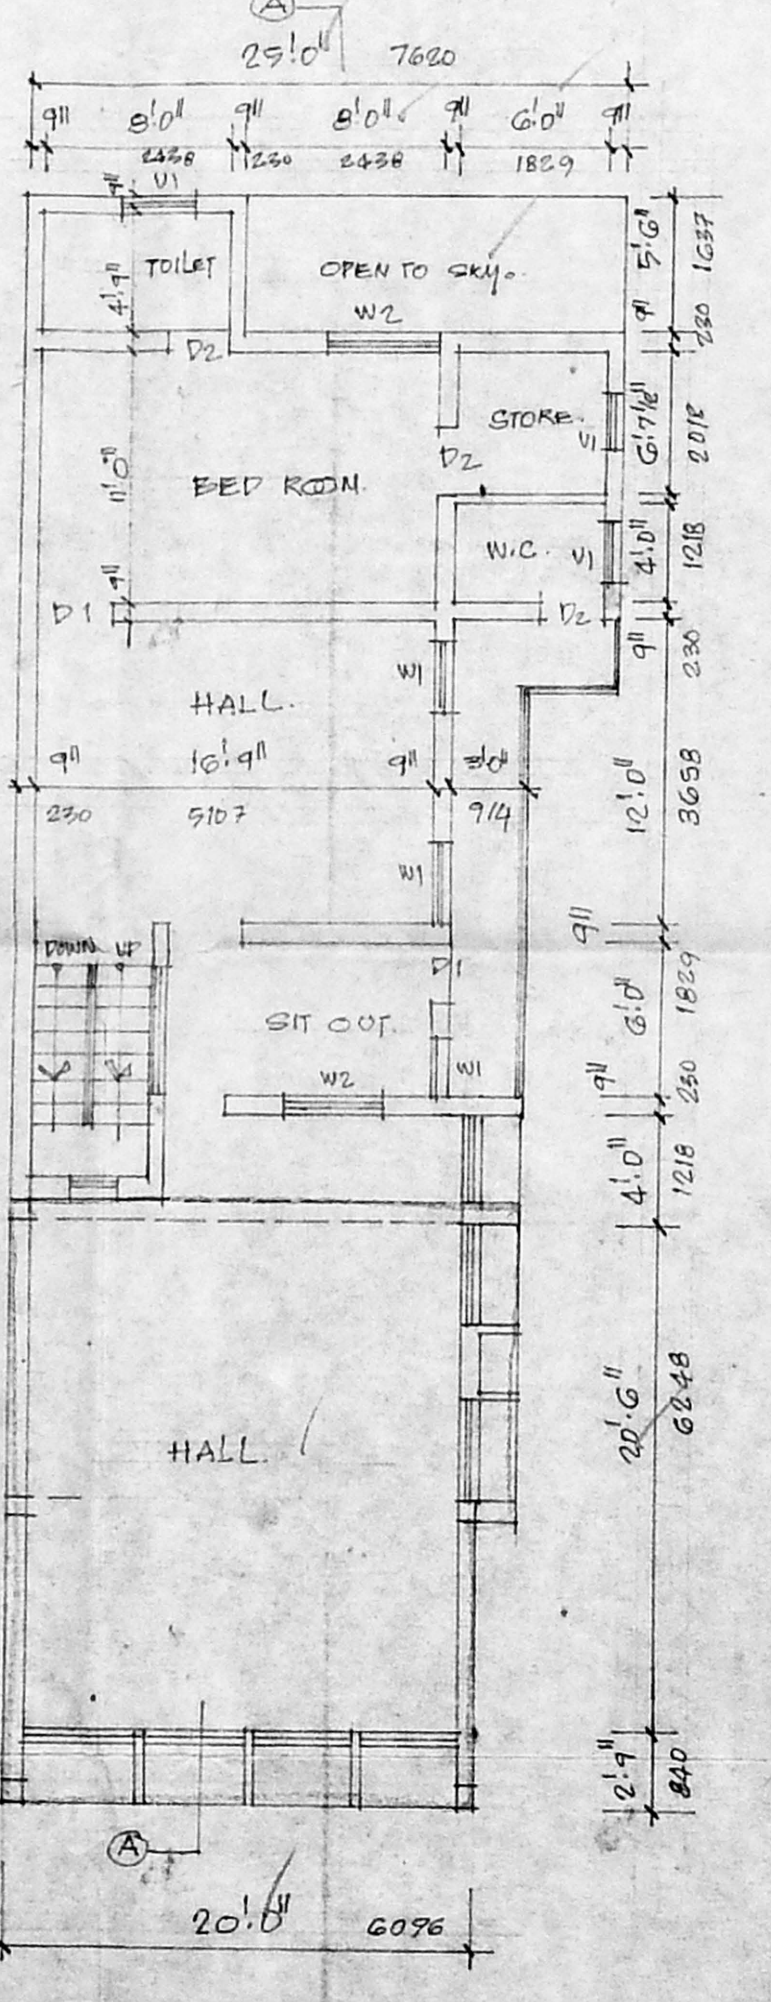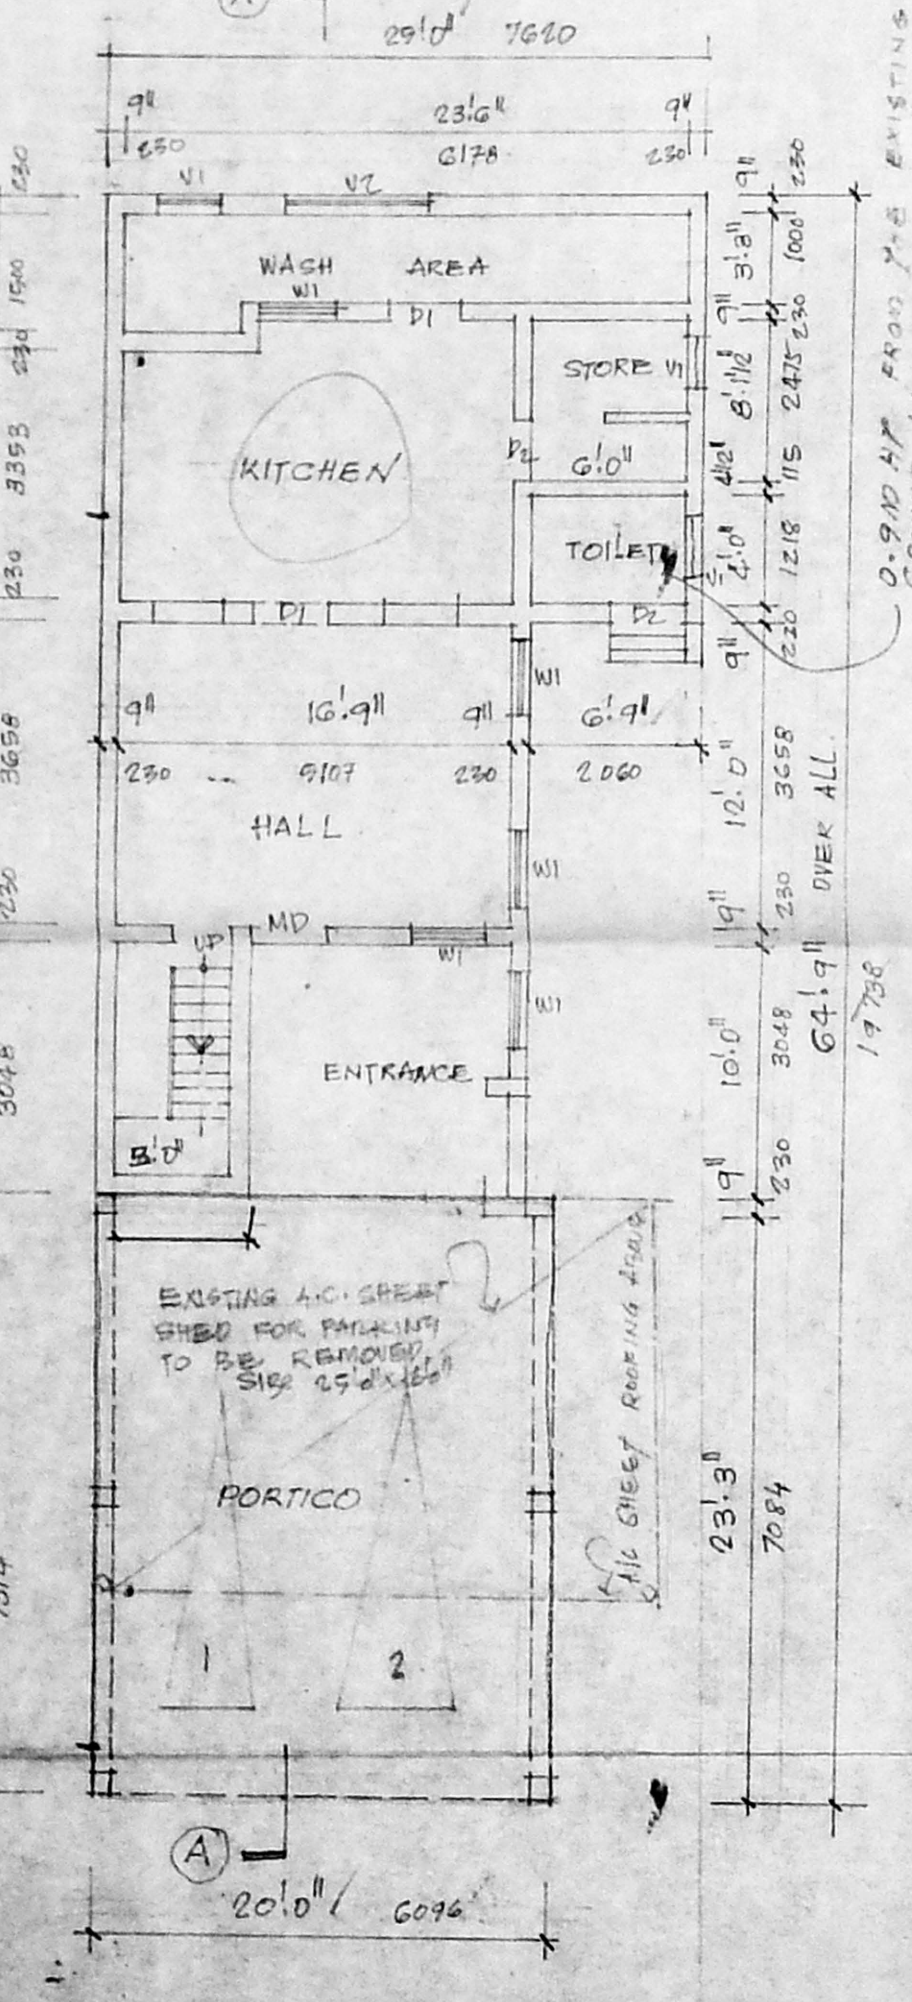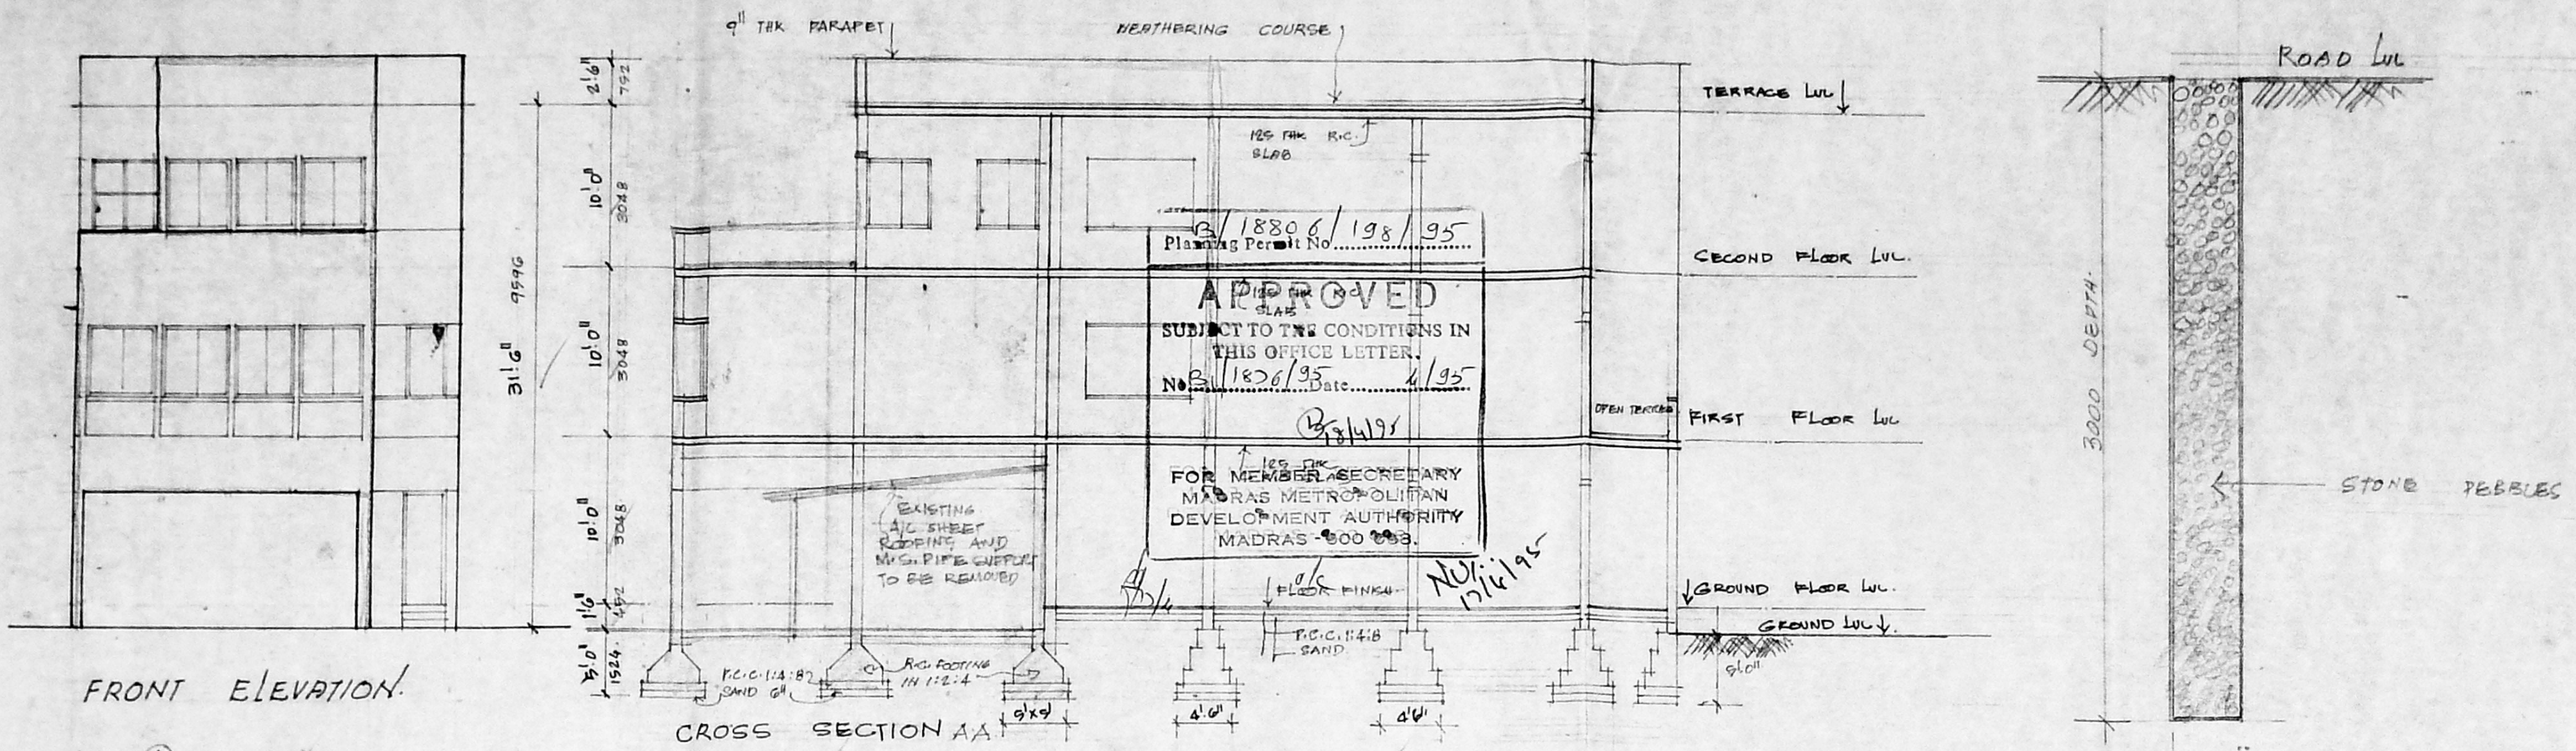

GROUND FLOOR PLAN
SCALE: 1:100

FIRST FLOOR PLAN
SCALE: 1:100

SECOND FLOOR PLAN
SCALE: 1:100

SITE PLAN
SCALE: 1:200