




PLAN OF FOUNDATION
SCALE 1:50

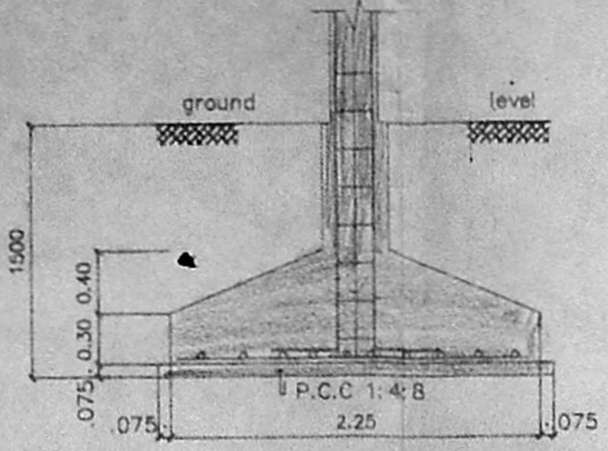


SECTION - XX

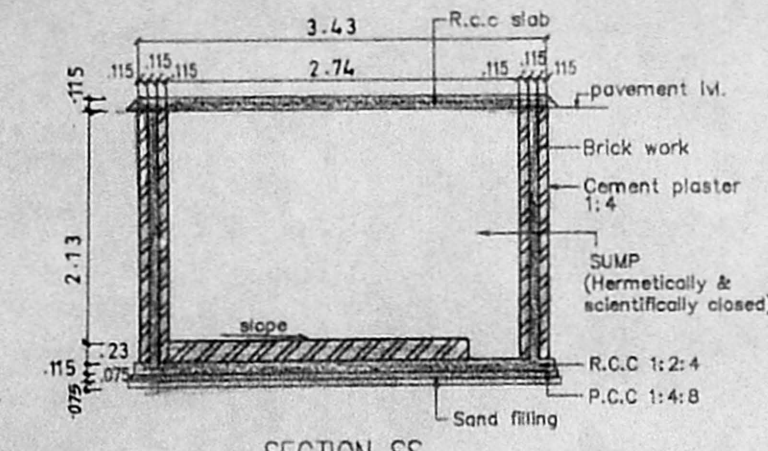

SECTION SS
SECTION OF SUMP
SCALE 1:100

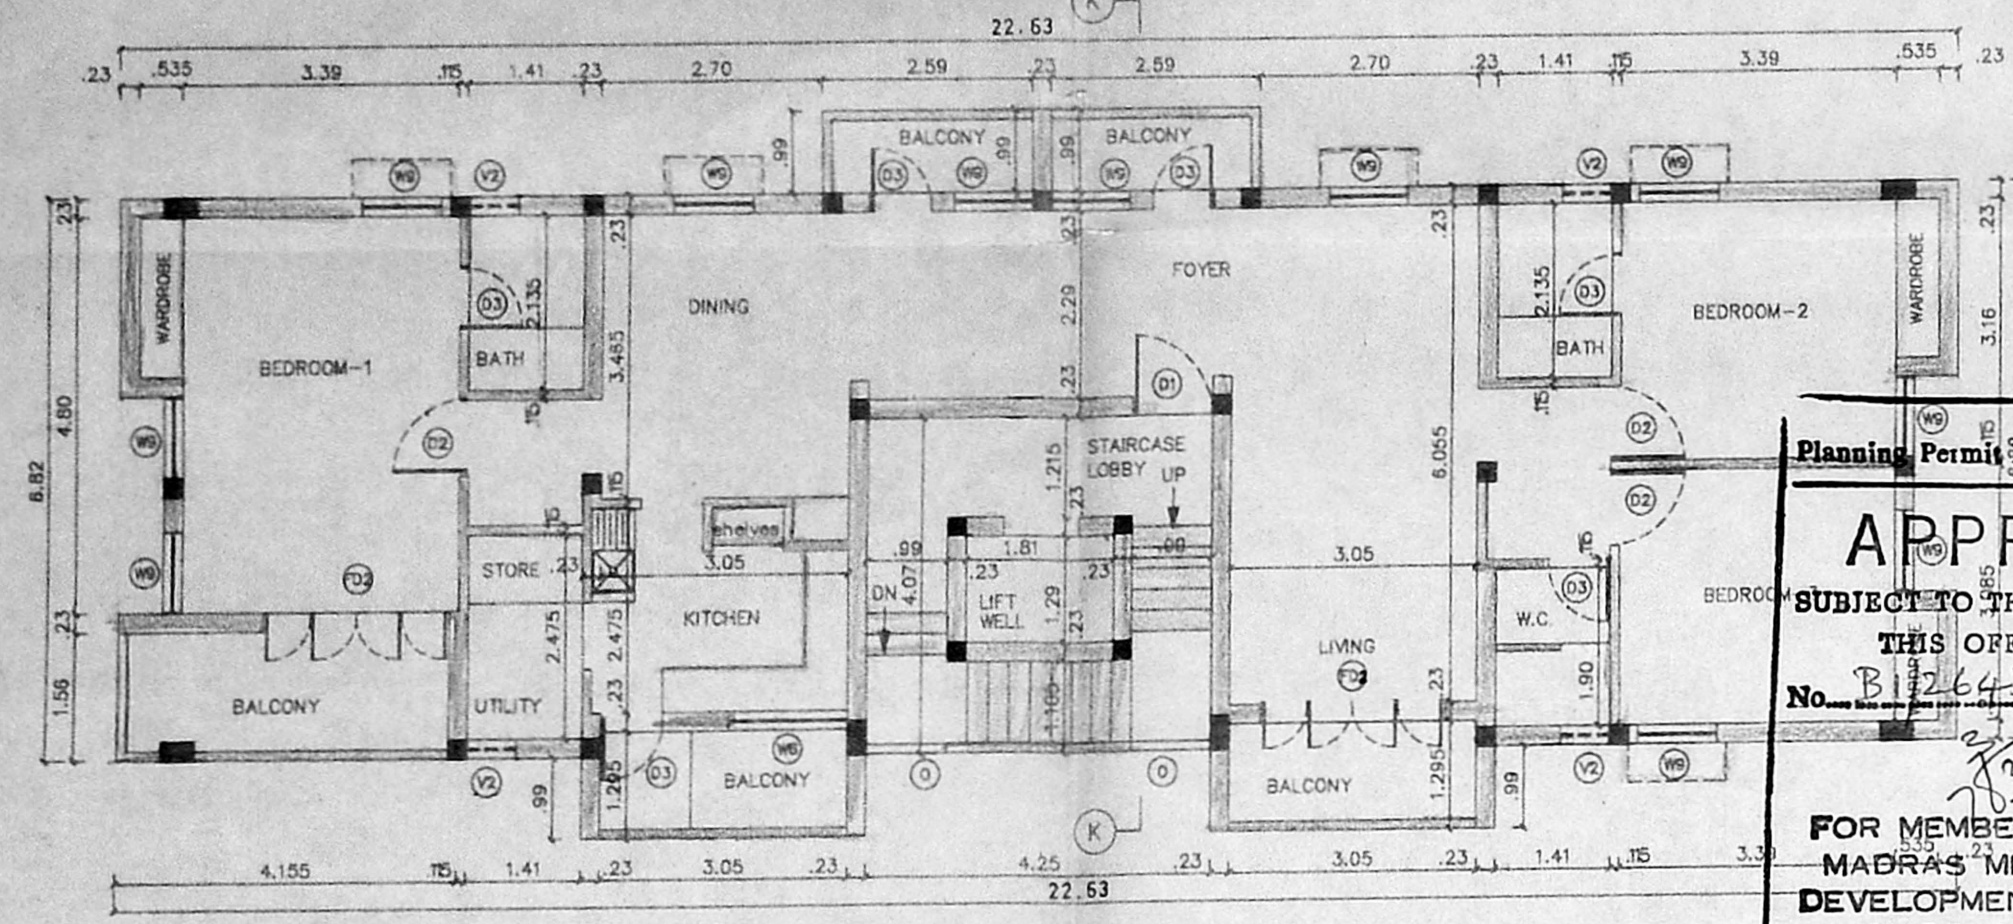


THIRD FLOOR PLAN

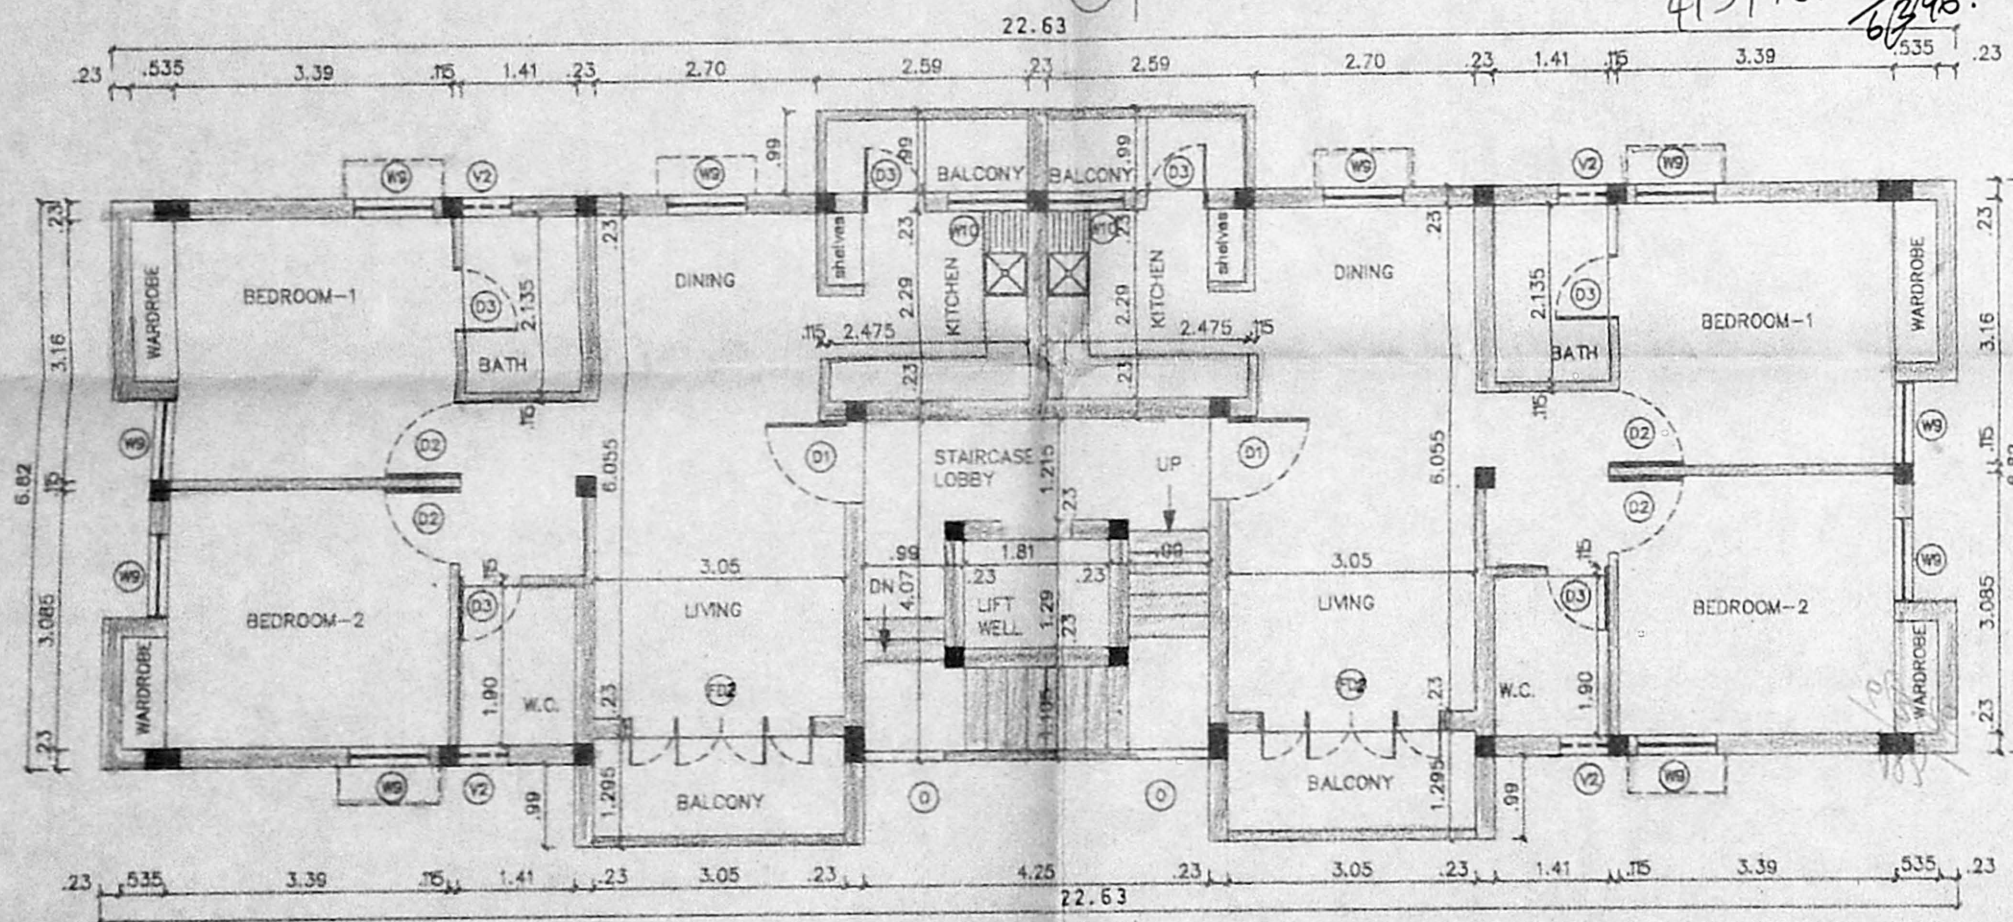


FIRST AND SECOND FLOOR PLAN

Planning Permit No. B/20653/88/96
APPROVED
SUBJECT TO THE CONDITIONS IN THIS OFFICE LETTER.
No. B/126453/95 Date: 3/96
FOR MEMBER SECRETARY
MADRAS METROPOLITAN
DEVELOPMENT AUTHORITY
MADRAS - 600 008.


Rc 413/96. 12/96. 0/c

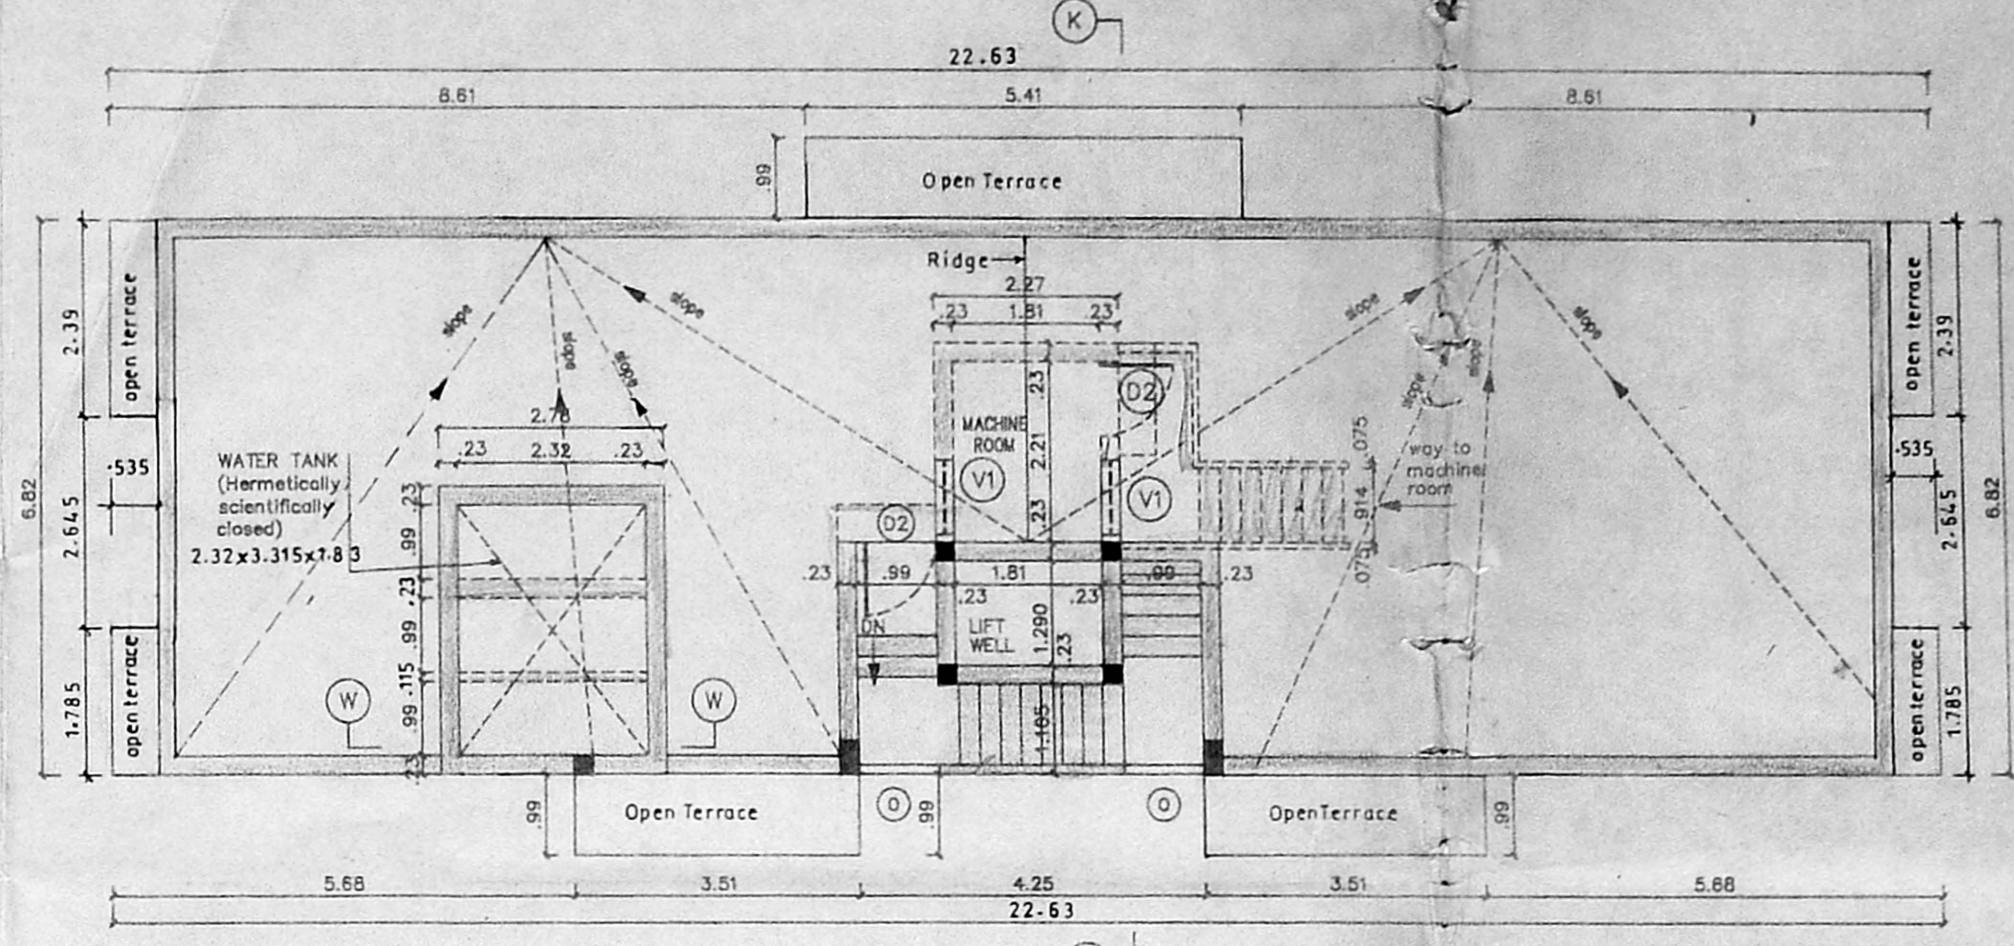


TERRACE FLOOR PLAN

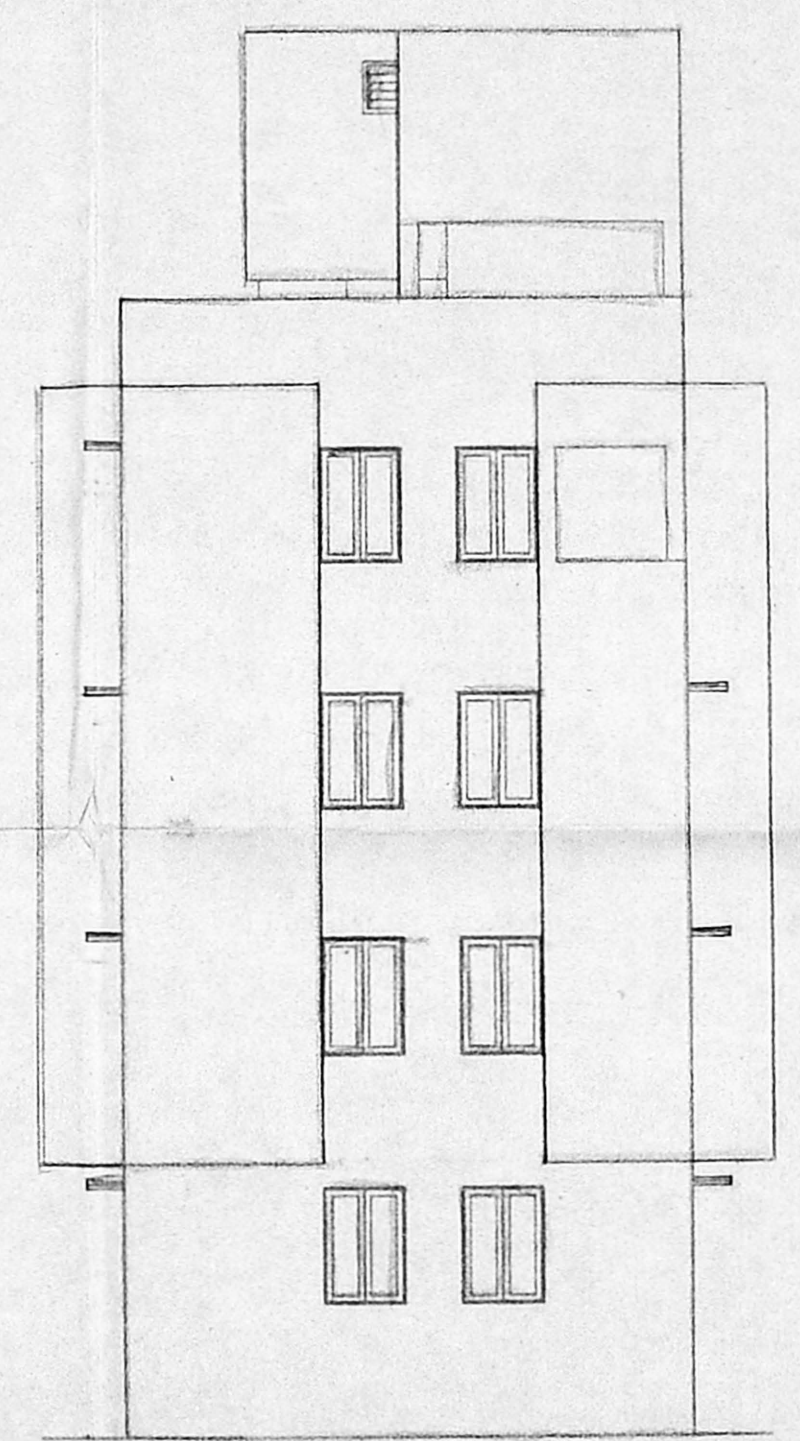


FRONT ELEVATION

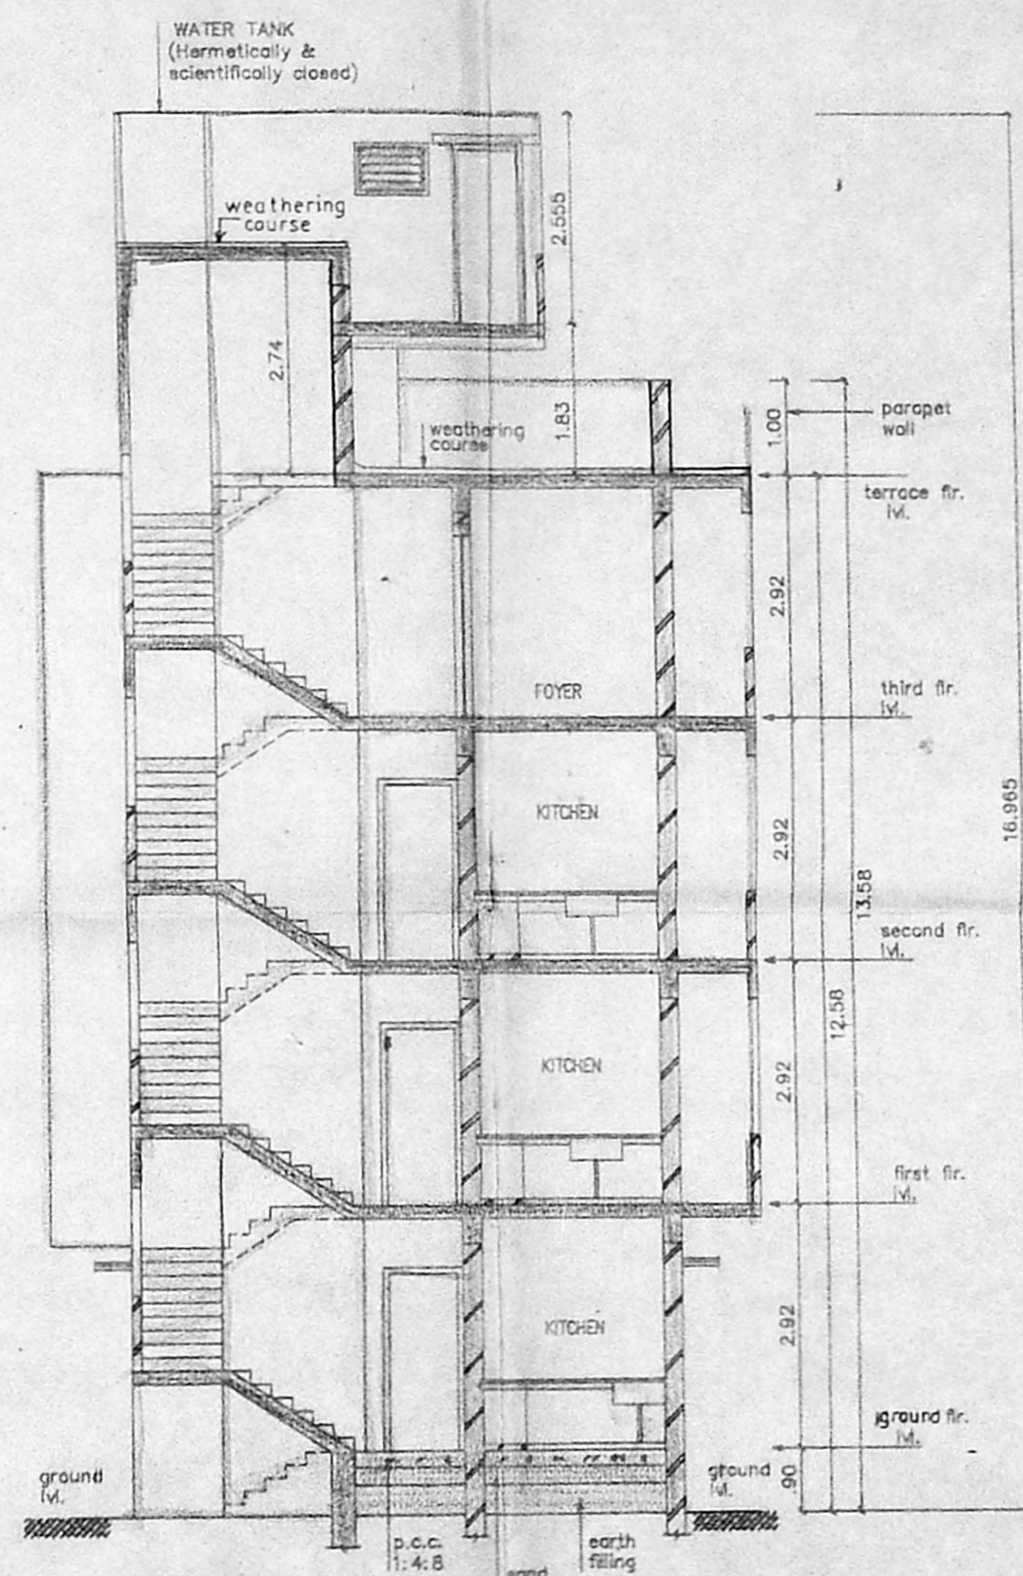


SECTION - KK

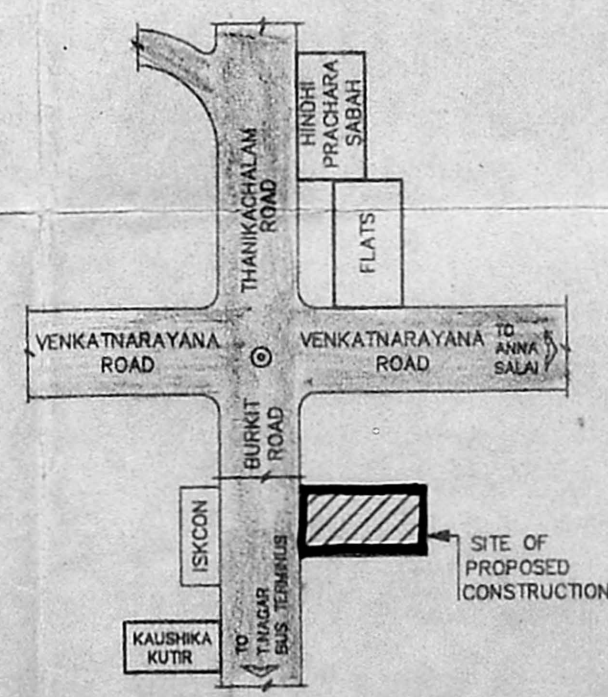

KEY PLAN
(NOT TO SCALE)

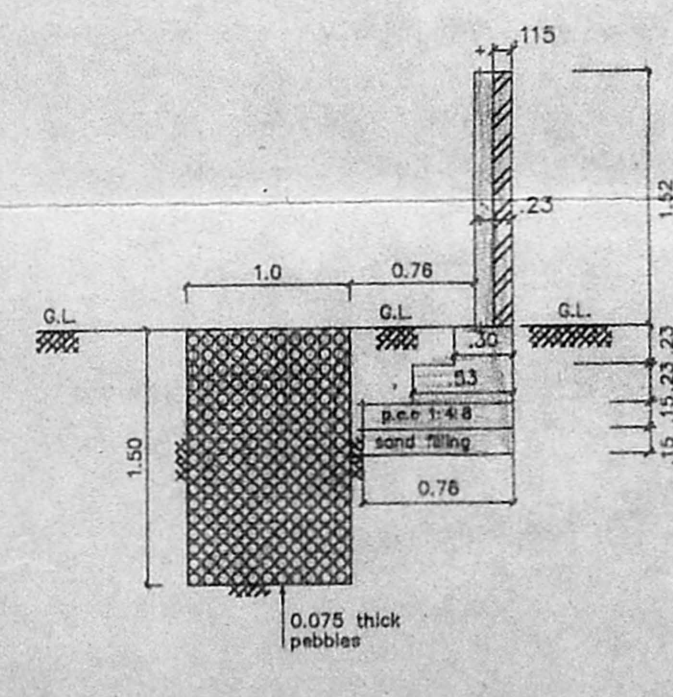

SECTION CC OF
COMPOUND WALL &
PERCOLATION PIT
SCALE 1:50

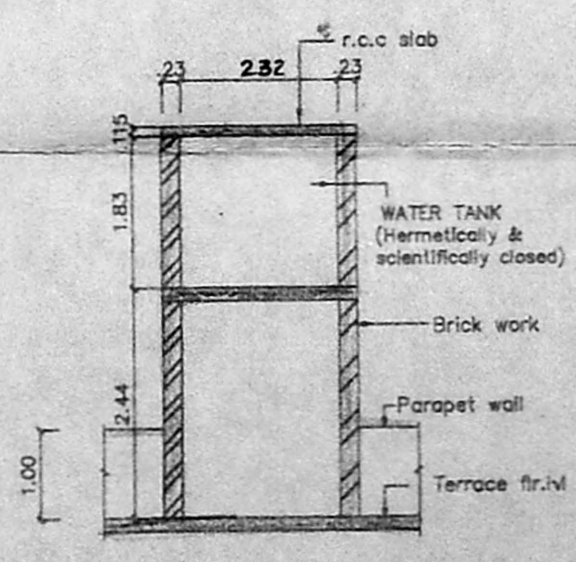

SECTION WW
SECTION OF WATER TANK
SCALE 1:100

LEGEND		
CODE	SIZE	DESCRIPTION
FD2	2:36 x 2:180	COUNTRY WOOD FRAMED FRENCH DOOR (painted)
D1	1:00 x 2:18	TEAK WOOD FRAMED FLUSH DOOR
D2	0:91 x 2:18	COUNTRY WOOD FRAMED FLUSH DOOR
D3	0:76 x 2:18	COUNTRY WOOD FRAMED FLUSH DOOR
W2	1:775 x 1:930	STEEL GLAZED WINDOW
W6	1:475 x 0:875	STEEL GLAZED WINDOW
W9	0:975 x 1:37	STEEL GLAZED WINDOW
W10	0:975 x 0:875	STEEL GLAZED WINDOW
V1	0:910 x 0:660	STEEL GLAZED VENTILATOR
V2	0:61 x 0:94	STEEL GLAZED VENTILATOR
O	0:99 x 1:115	OPENING

SPECIFICATION	
SL/NO	DESCRIPTION
1.	P.C.C. 1:4:8 IN FOUNDATION
2.	SAND FILLING IN FOUNDATION
3.	BRICK WORK IN C.M. 1:6
4.	R.C.C. WORK FOR SLABS, LINTELS & BEAMS Etc.
5.	PLASTERING IN C.M. 1:5 EXTERNAL & 1:4 INTERNAL
6.	MOSAIC TILED FLOORING.
7.	WEATHERING COURSE OF BRICK JELLY LIME CONC.
8.	CONCRETE BLOCK IN FILL.

AREA STATEMENT	
PLOT AREA	520.6243 M ²
BUILT UP AREA	646.9661 M ²
COLOUR INDEX	
PROPOSED CONSTRUCTION	
BOUNDARY OF SITE	
ROAD	

R.No	DATE	REVISIONS	INITIAL

1	561	199	M	20-03-95	1:100	0	ASHIRWAD CORP COR202	Jones	10/5
DRG No.	DATE	SCALE	REV	FILE	DRN.BY.	CHD.			

PROPOSED CONSTRUCTION
OF DOOR No : 11 (new) 35 (old)
BURKIT ROAD,
T.NAGAR,
MADRAS - 600 017.
PLOT No : 20,
TS No: 9143, BLOCK No: 131
TALUK : MAMBALAM - GUNDIRY
CORP.DIV.No : 137
ZONE No : 9
VILLAGE : T.NAGAR

Leela Srinivasan
Kalitha Sankaran

OWNER'S SIGNATURE

L.S. No : 306 95/96

LICENSED SURVEYOR
L.S. No : 306 95/96

33.145
SITE CUM GROUND FLOOR PLAN