




LOCATION PLAN

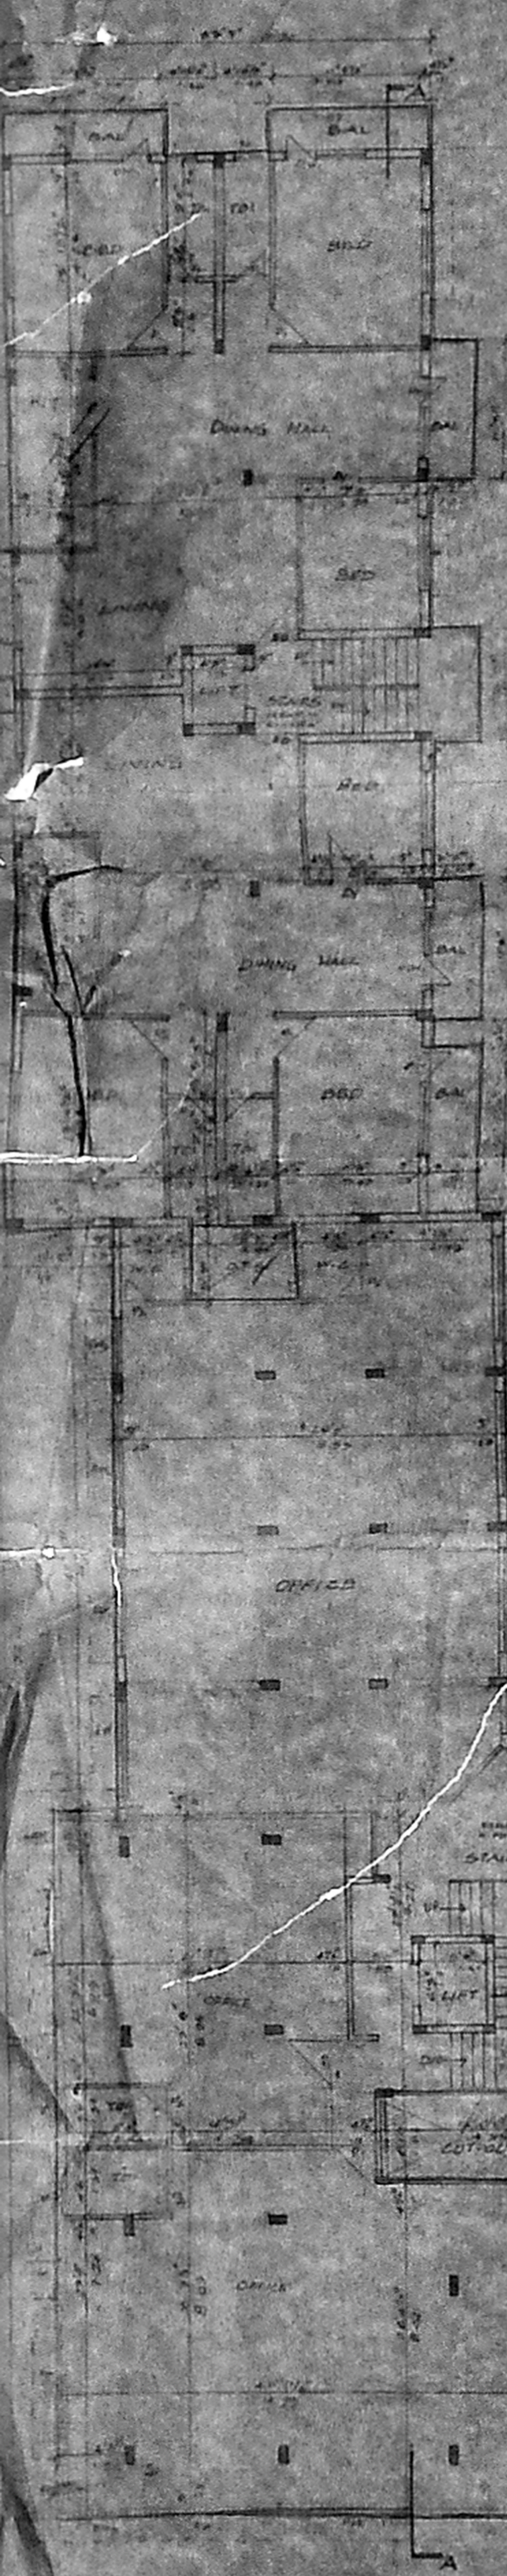






PEBBLE BED DETAIL

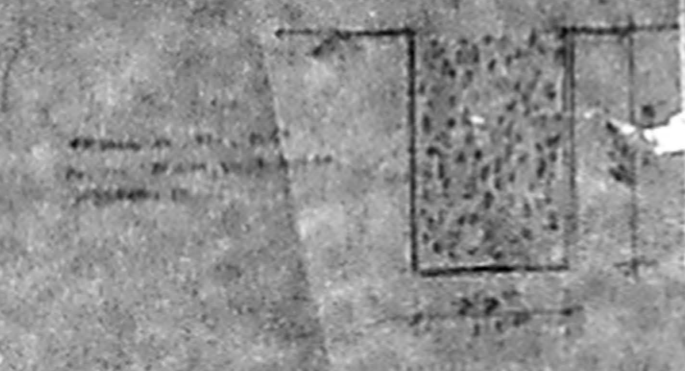

FOUNDATION DETAIL

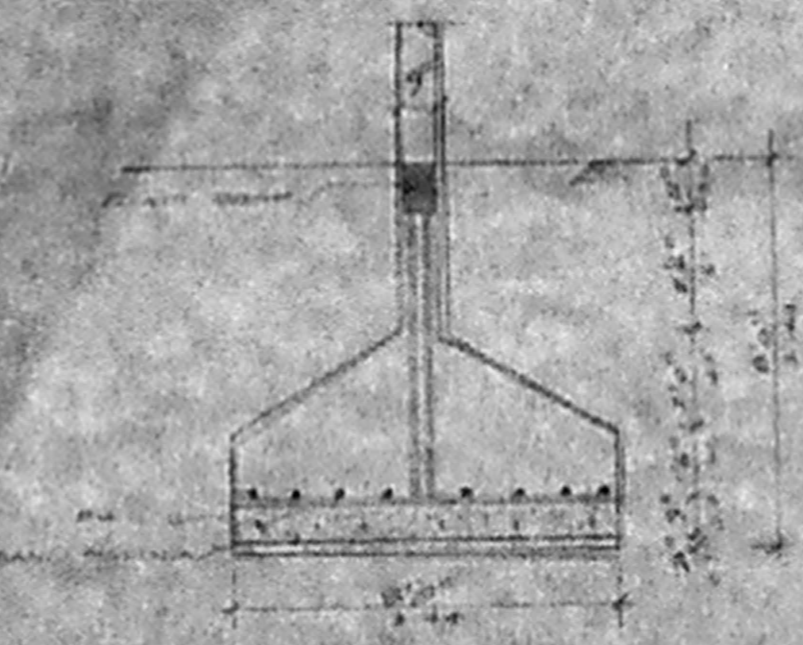

WELL DETAIL

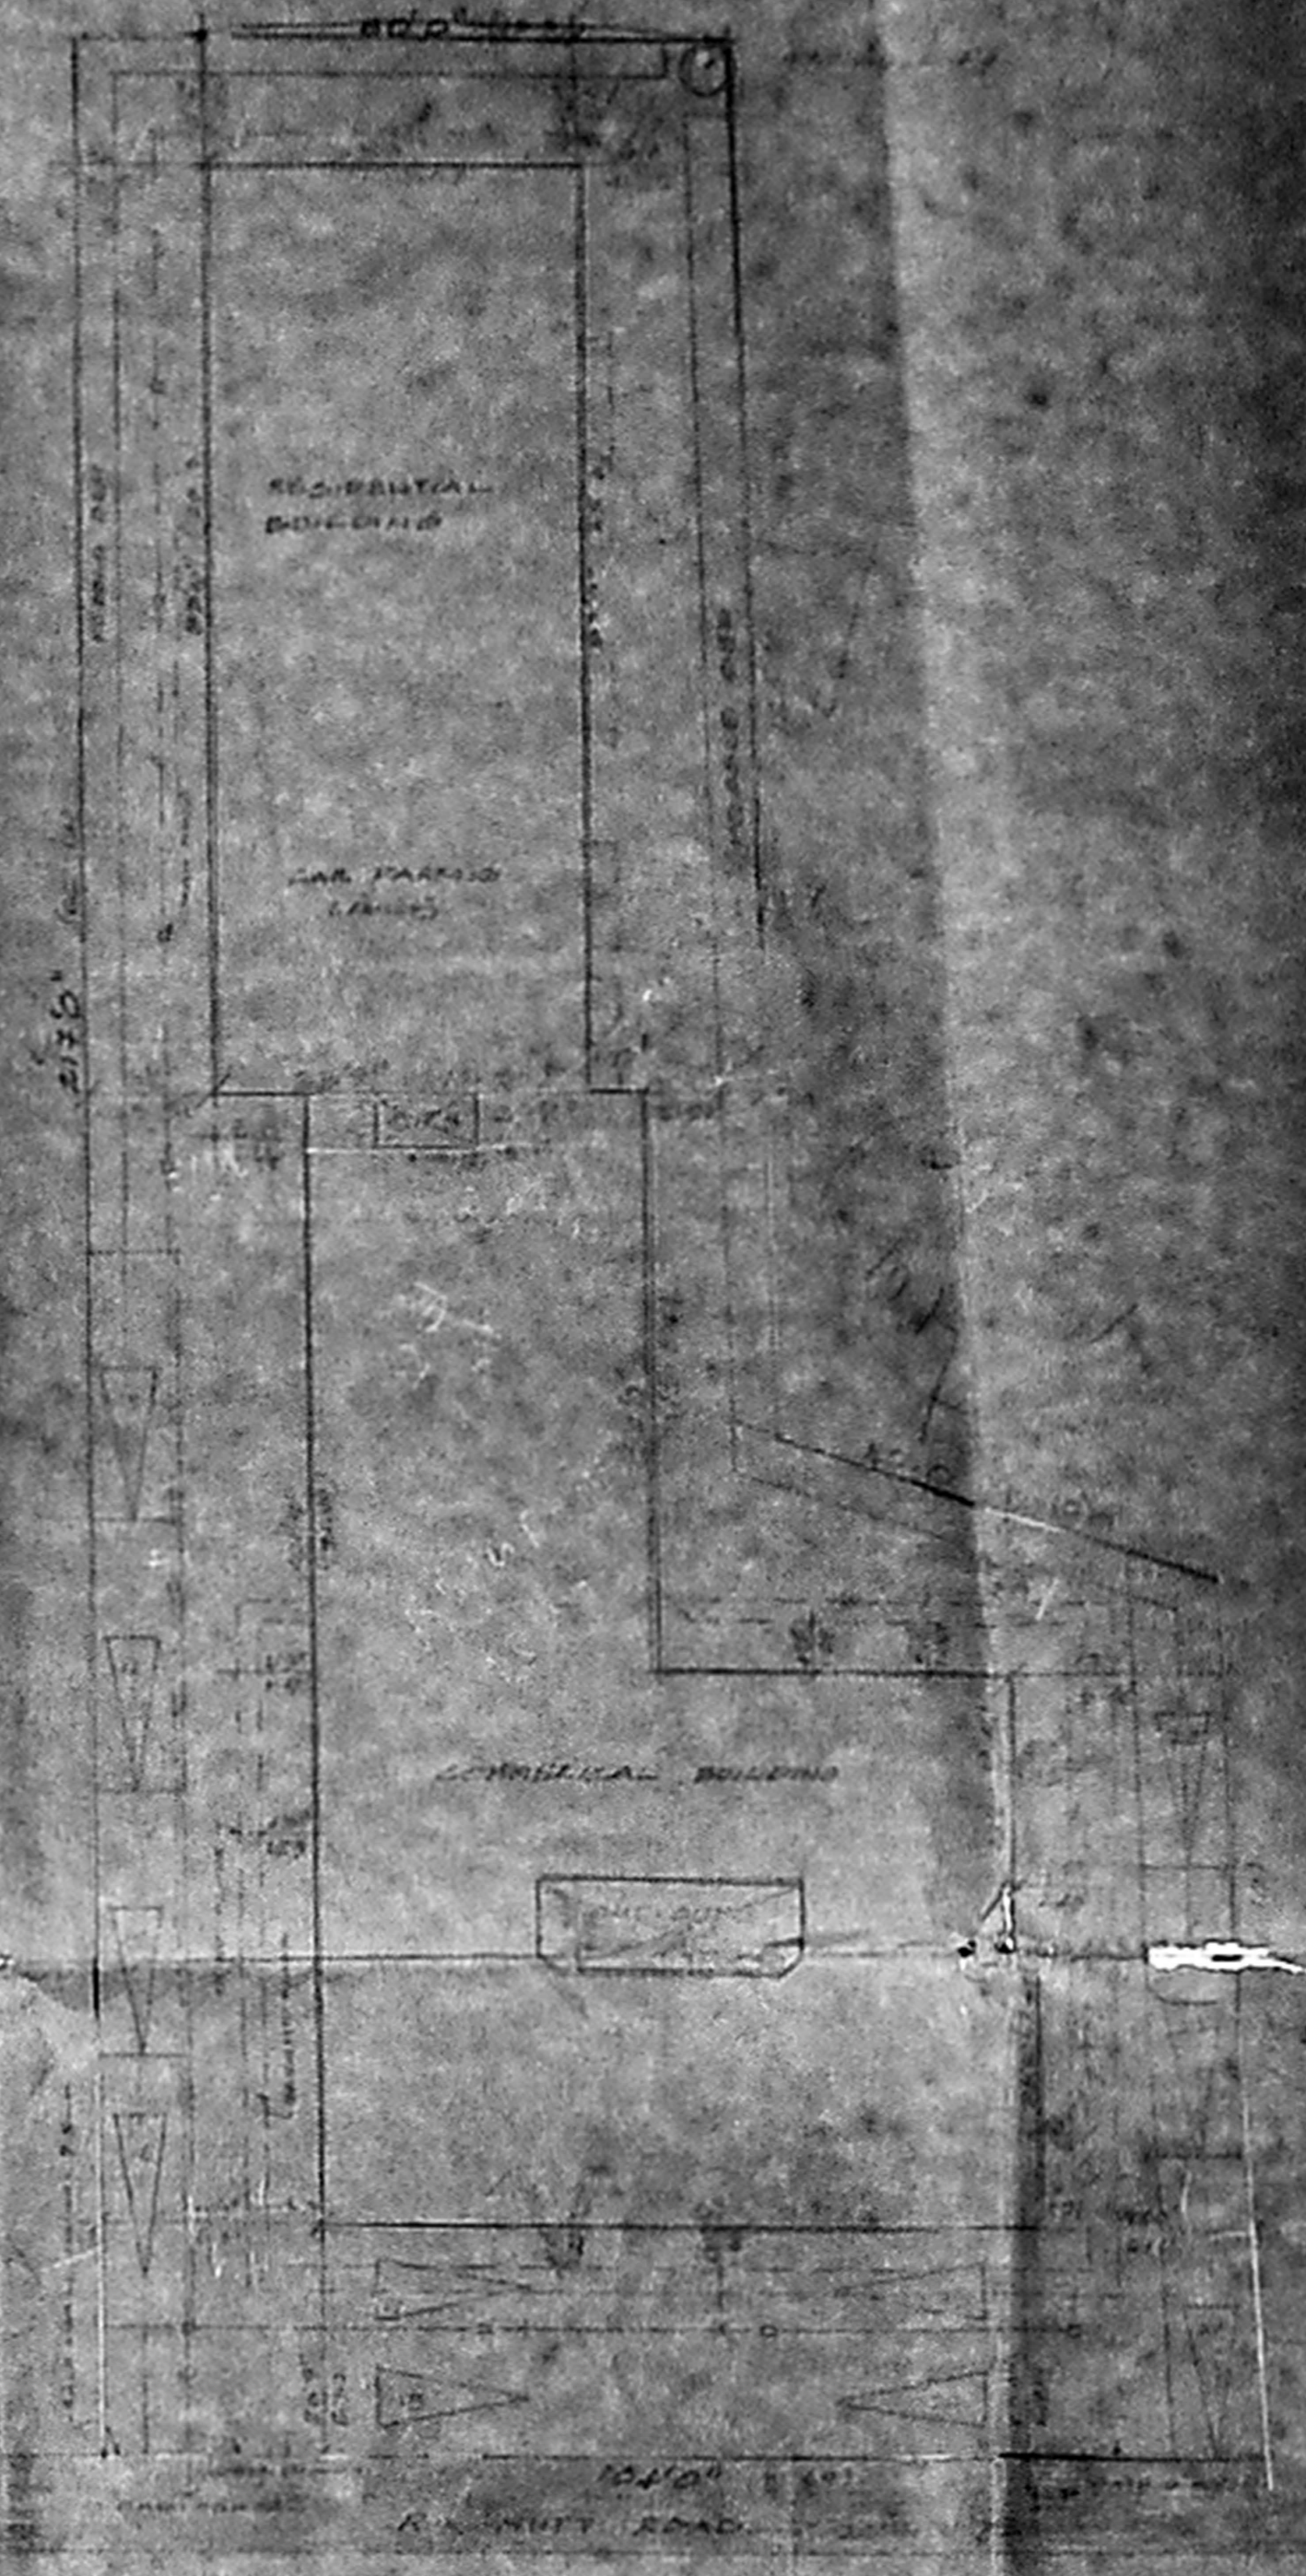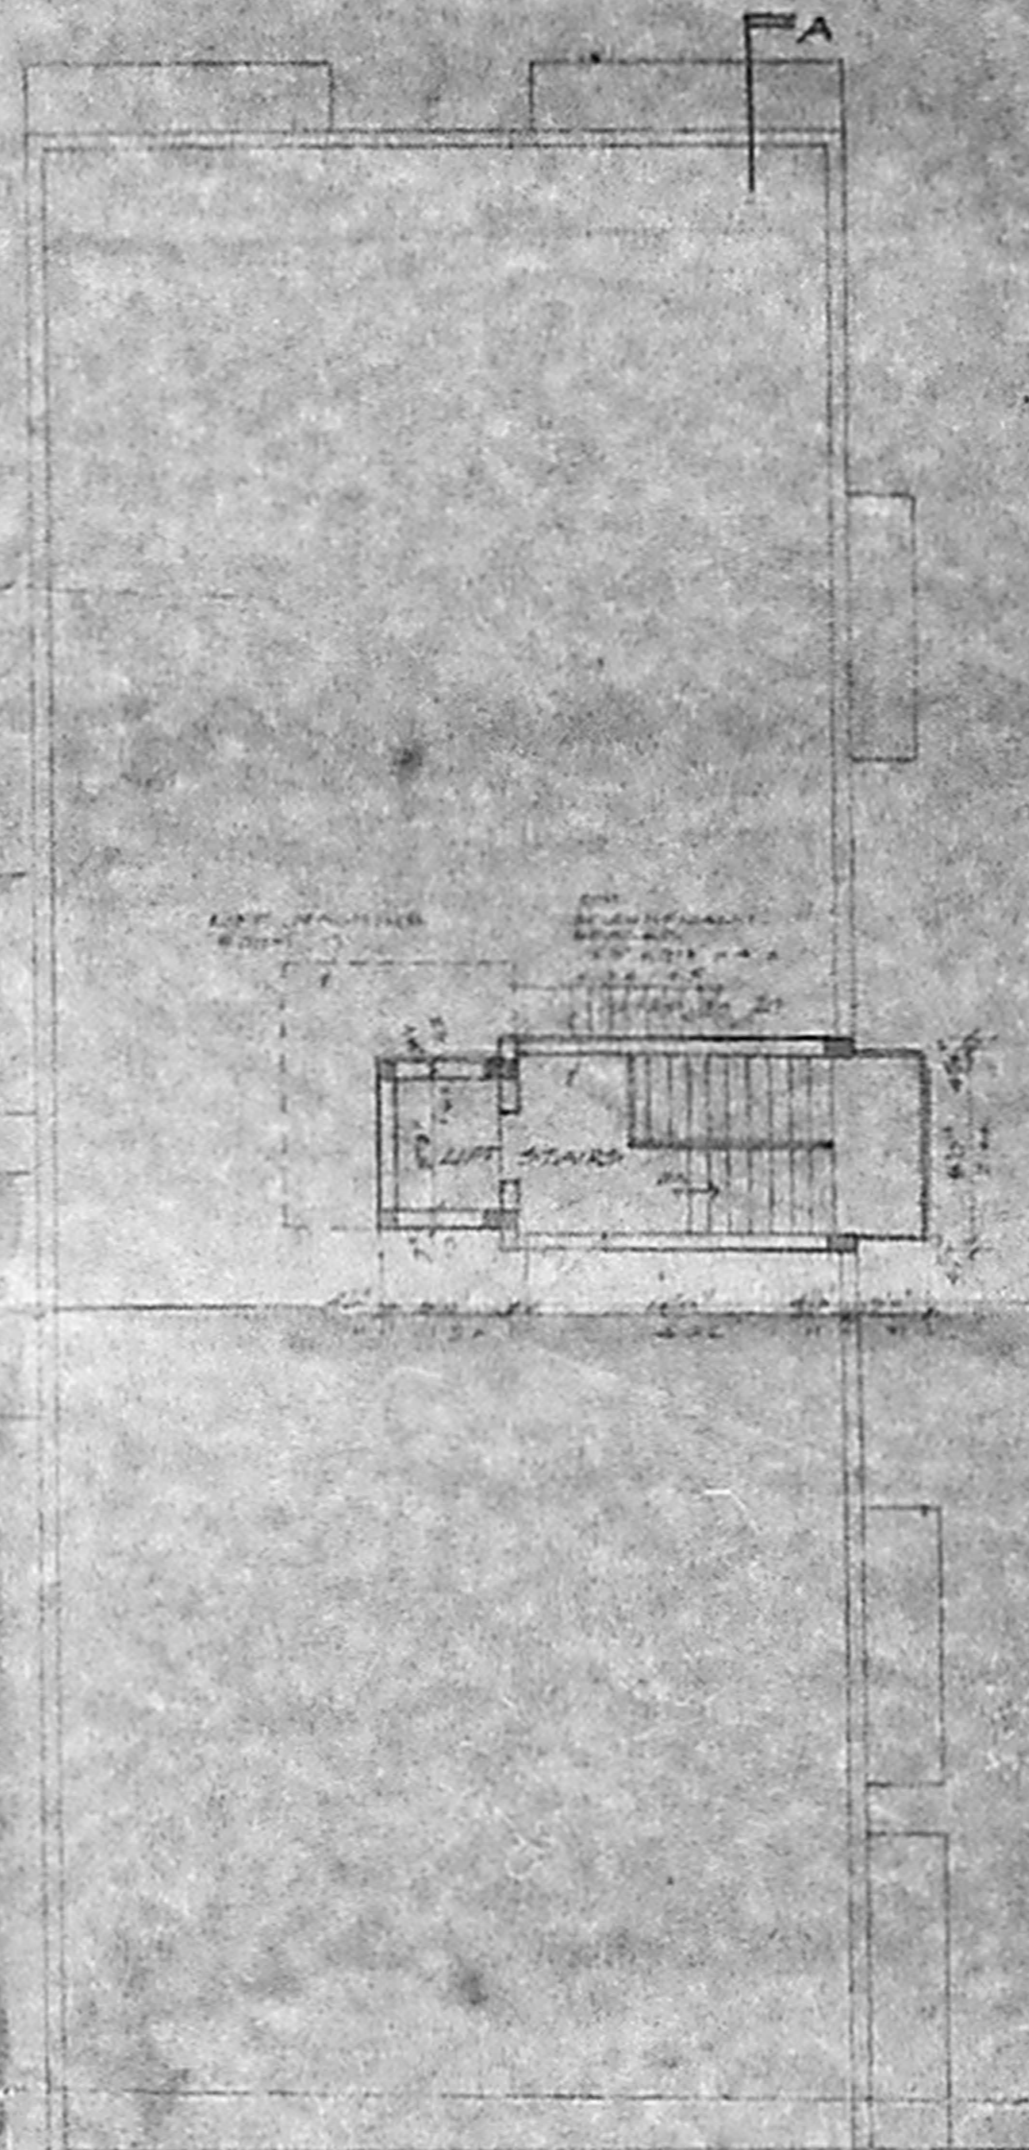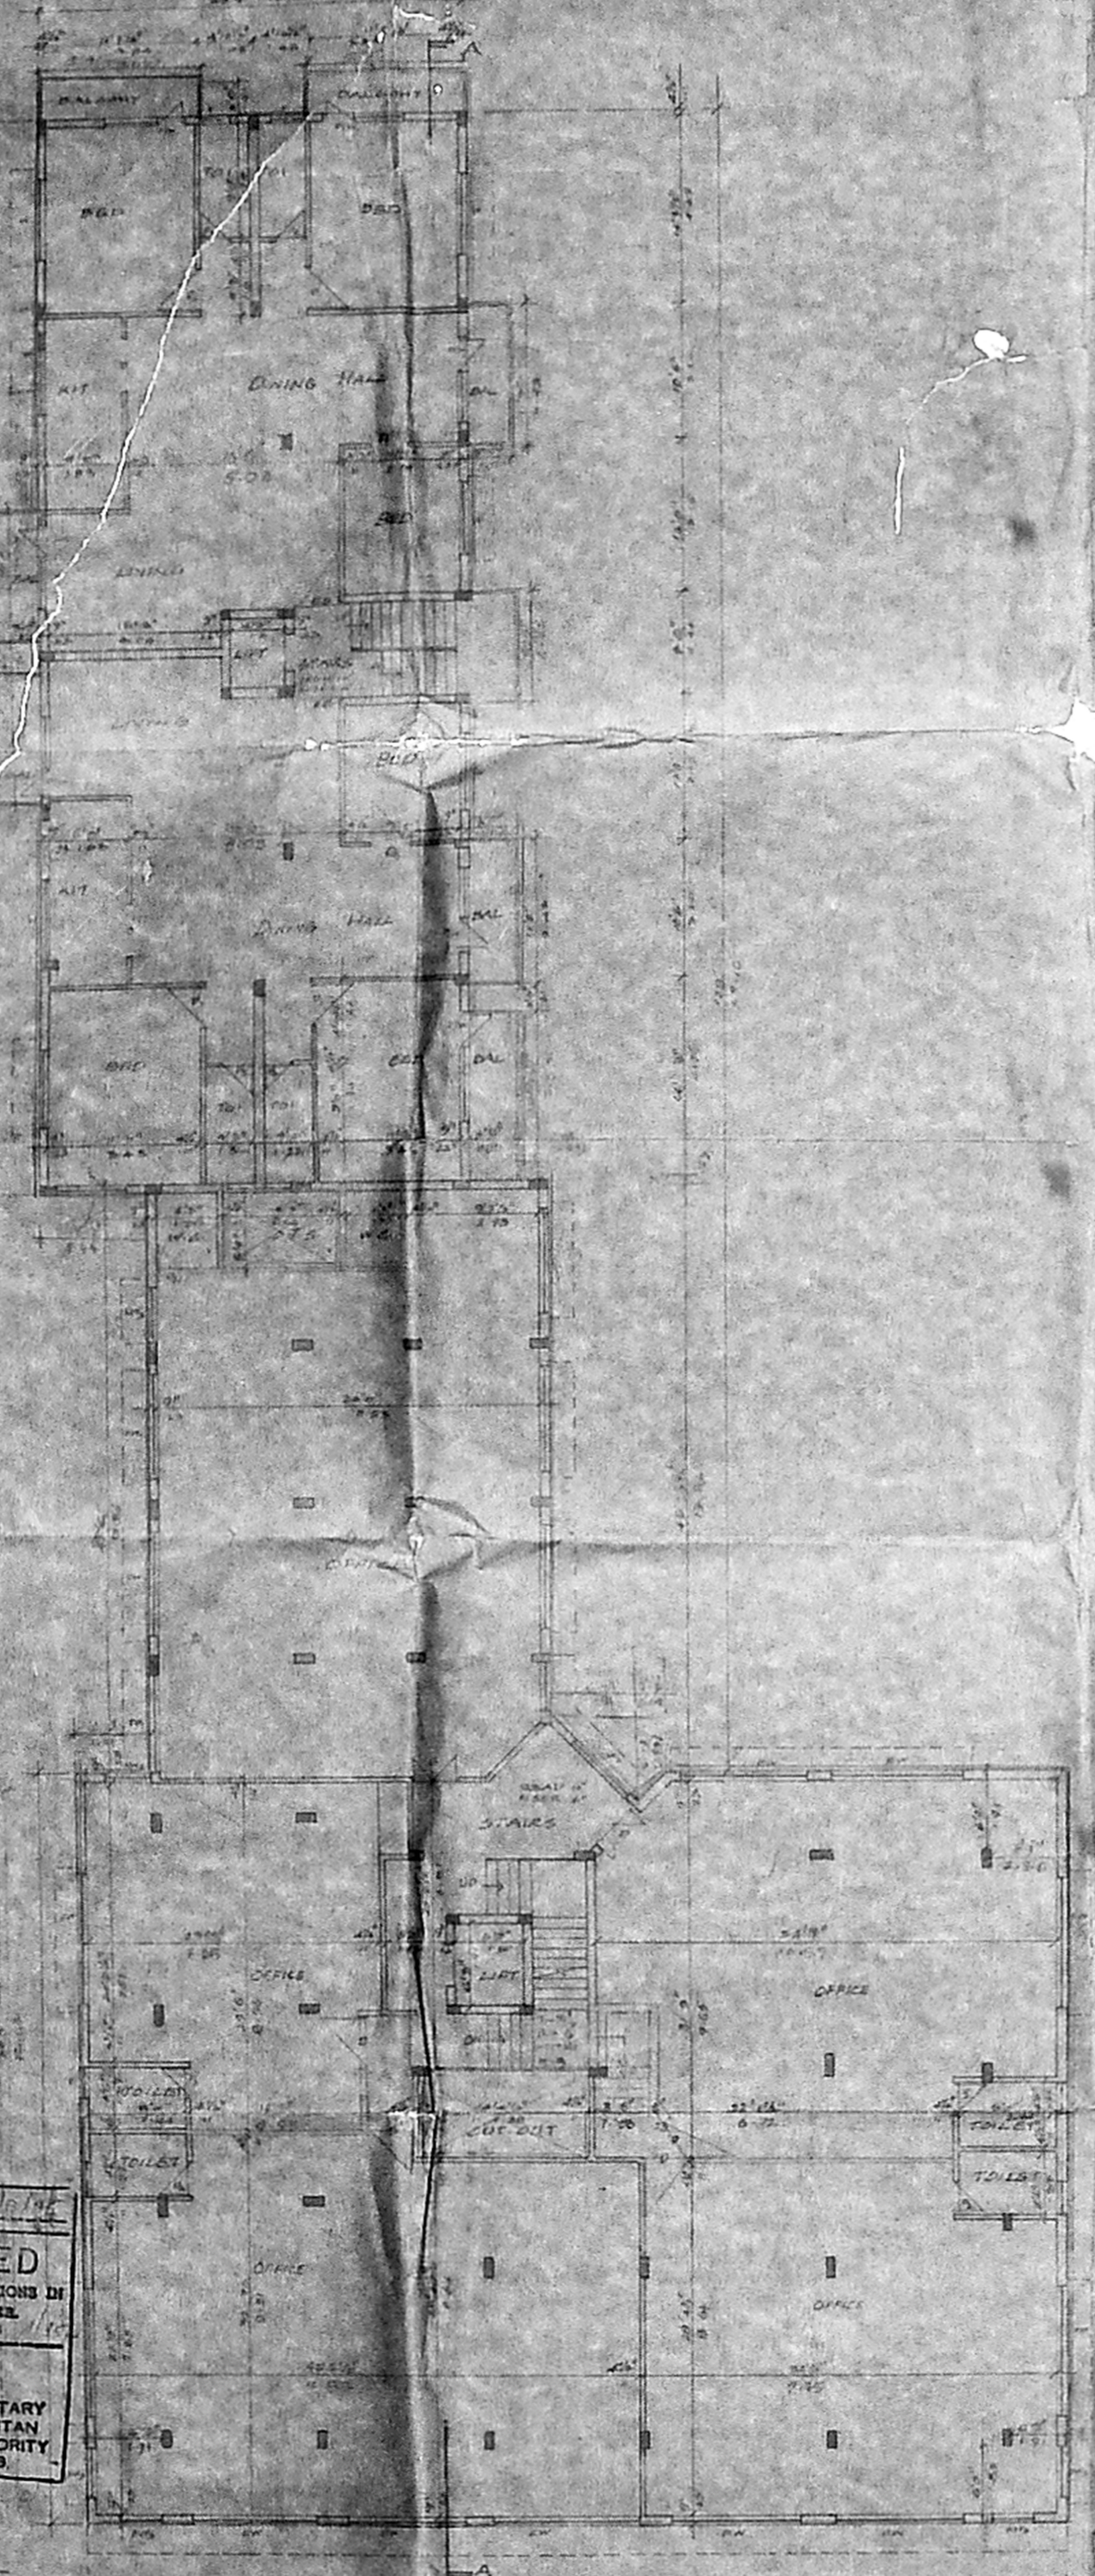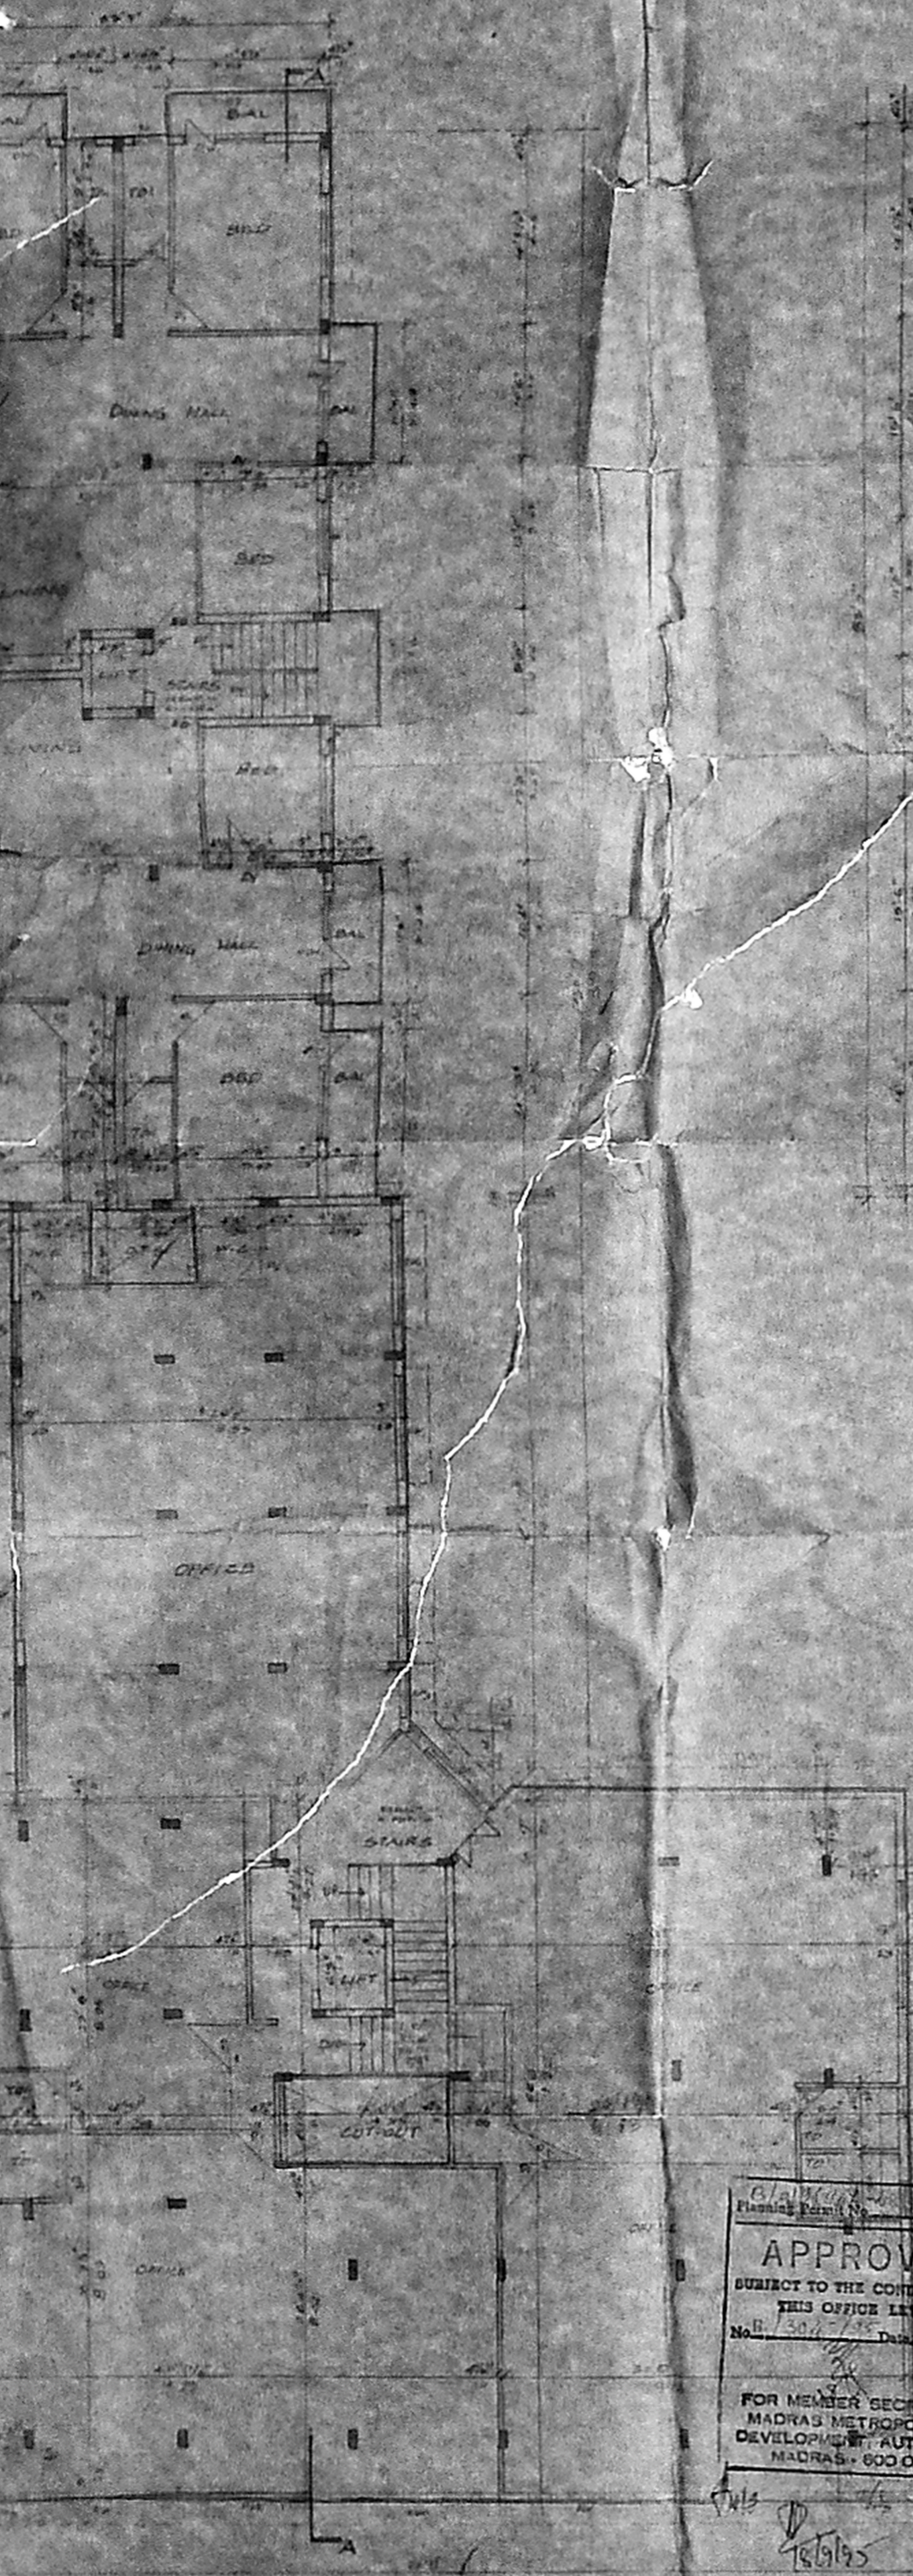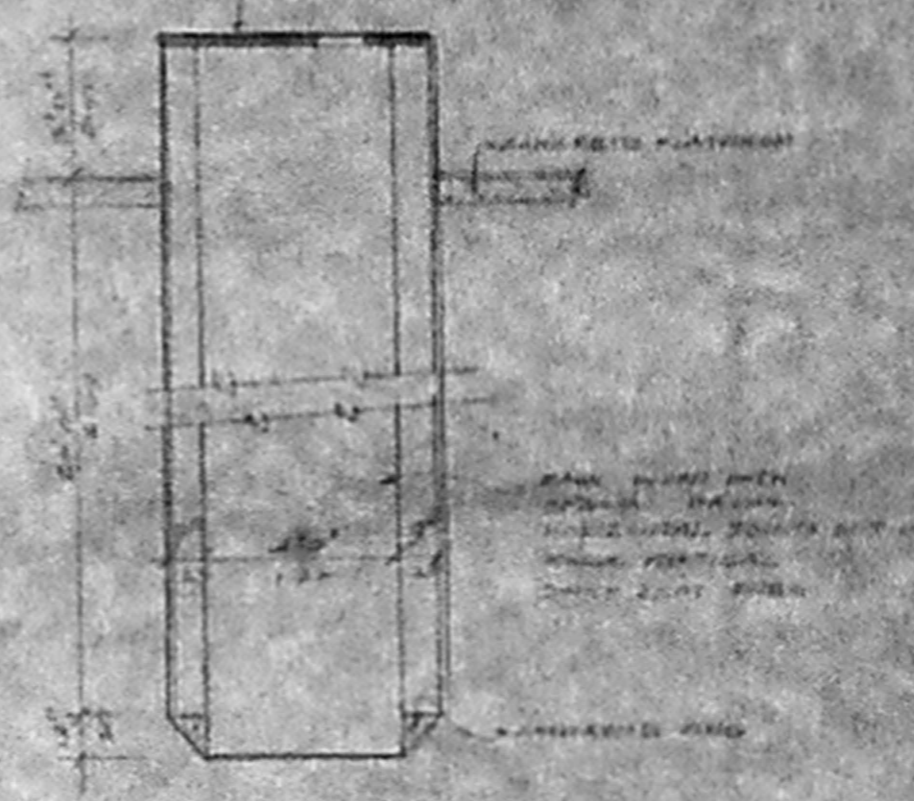

SITE PLAN

APPROVED
SUBJECT TO THE CONDITIONS OF
THIS OFFICE LETTER
No. 504/1955
FOR MEMBER SECRETARY
MADRAS METROPOLITAN
DEVELOPMENT AUTHORITY
MADRAS 600 008

SHEET No. 02

NO. 1	1000
NO. 2	1000
- PROPOSED BUILDING
- EXISTING ROAD
- BOUNDARY

SCALE 1" = 20'

SCHEDULE OF TONNAGES

NO. 1	1000
NO. 2	1000
