

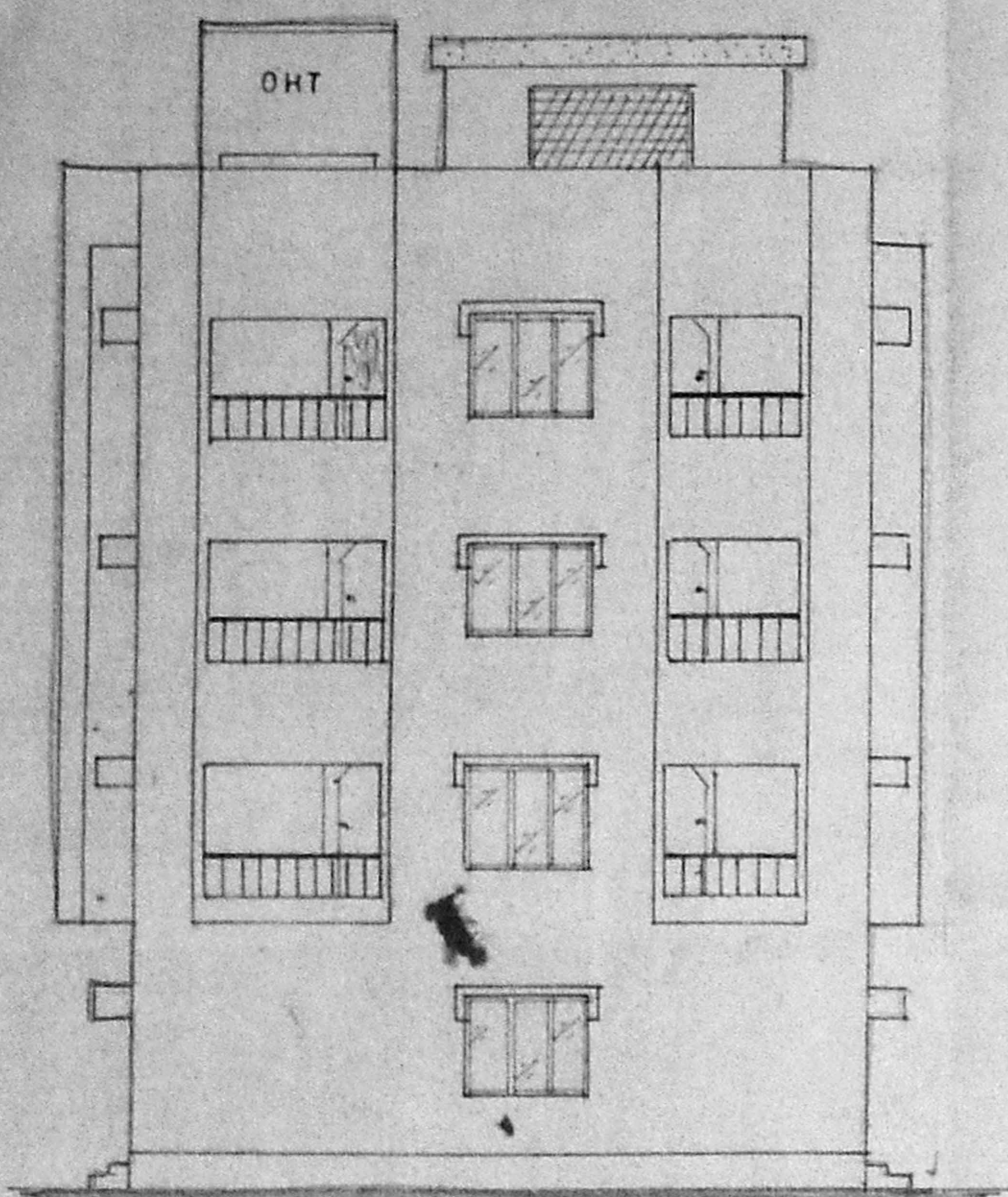


MMDA B/PP NO. 1
C.No. B/18942/335/95
PART I
PART II
A.P. 29/06/95
D.P.

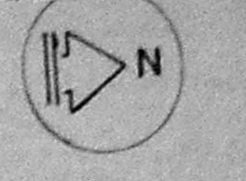


ELEVATION

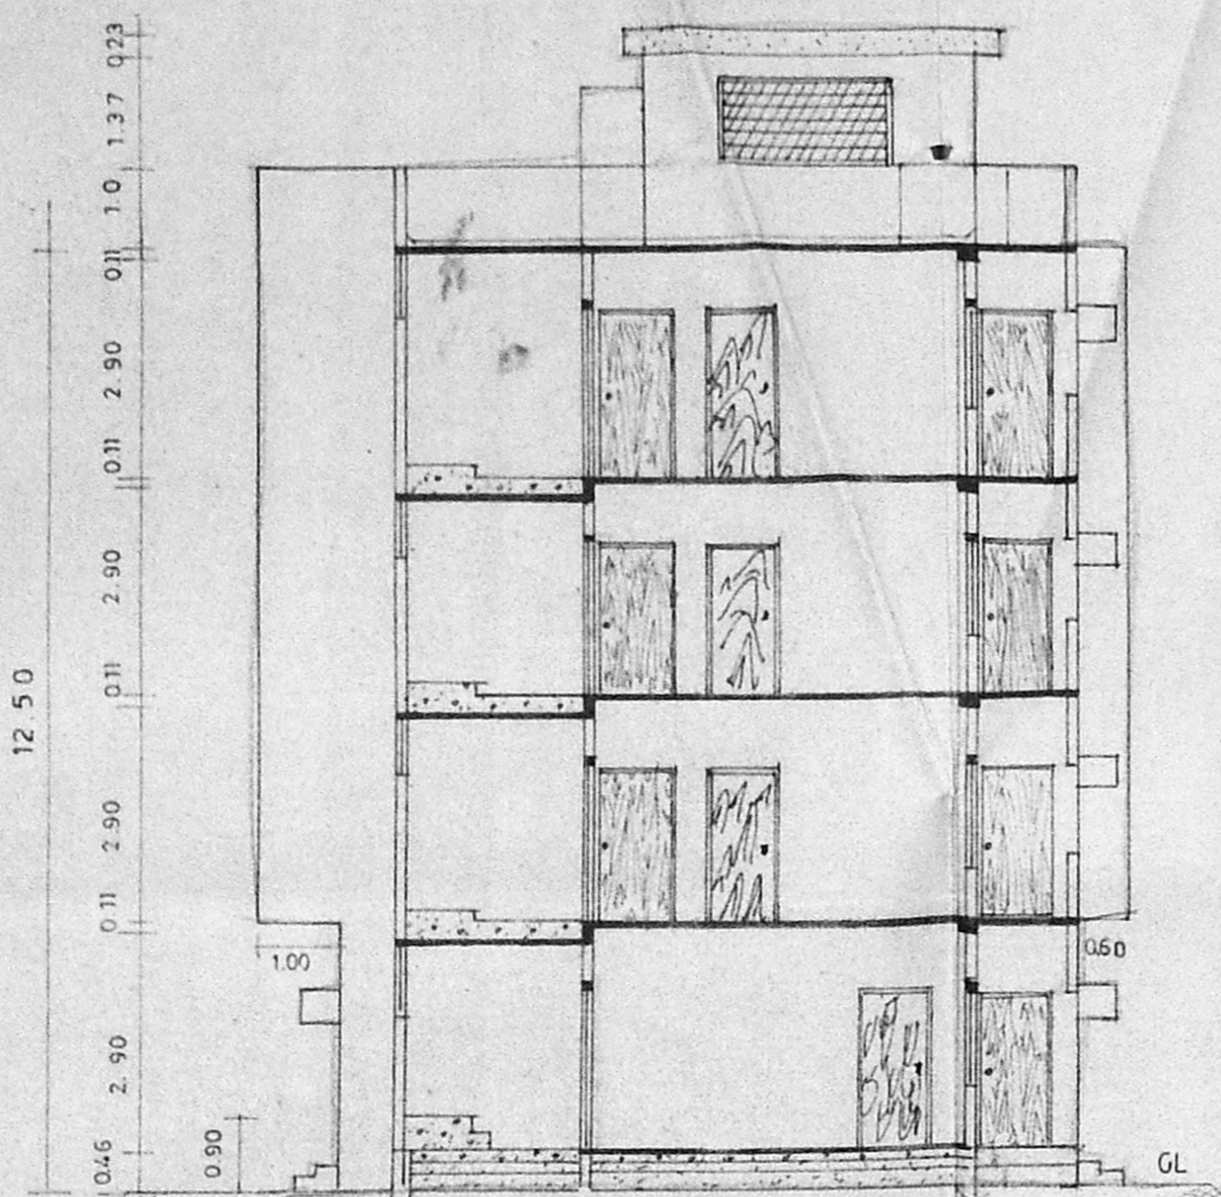


SECTION ON AA


OVER HEAD TANK TOP SCIENTIFICALLY CLOSED
RCC SIDE WALL IN CC 1:2:4
PARAPET WALL IN CM 1:5
WEATHERING COURSE BRICK JELLY CONC. TOP FINISHED WITH TILES
RCC SLAB, BEAM IN CC 1:2:4
B.W IN CM 1:5 FOR SUPER STRUCTURE
WALL PLASTERING IN CM 1:5
CEILING DO. 1:3
TW DOOR FRAME WITH NOVOPAN DOOR SHUTTERS
ALUMINUM SLIDING WINDOW
RCC LINTEL SUNSHADE IN CC 1:2:4
CONCRETE HOJA IN BALCONY
FLOORING CONC IN CC 1:4:8
SAND FILLING
GF ALL TOILETS ARE 0.90M ABOVE GL.

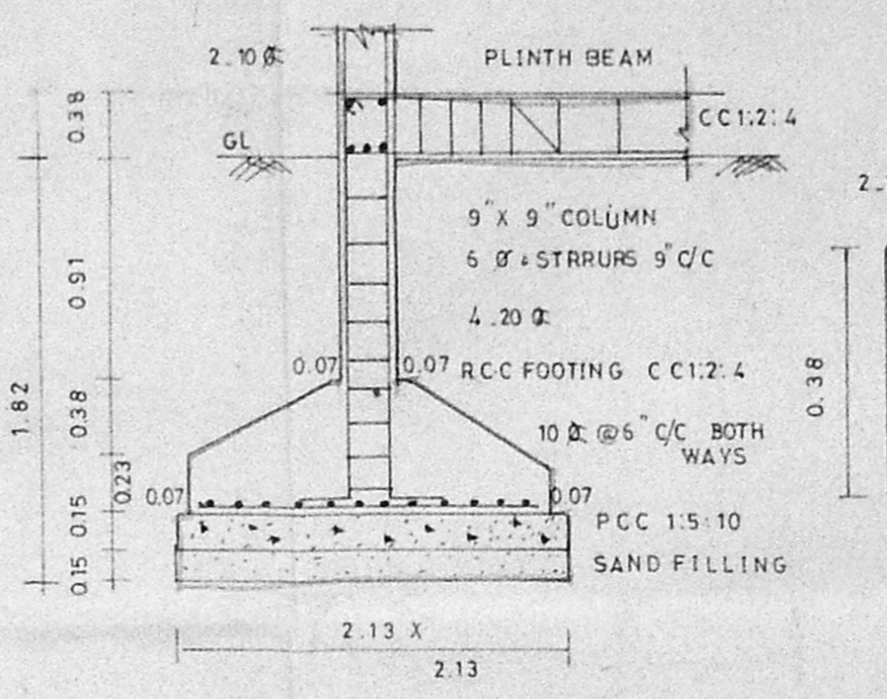

SECTION OF RCC COLUMN, FOOTING
SCALE 1:50

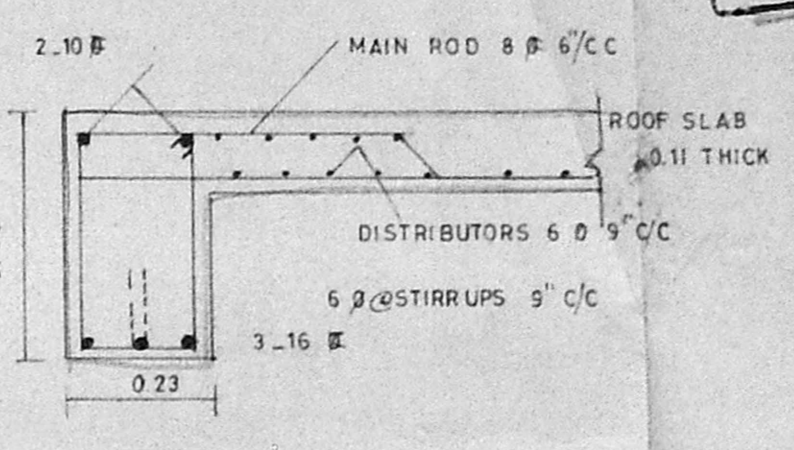


RCC SLAB, BEAM DETAILS
SCALE 1:10

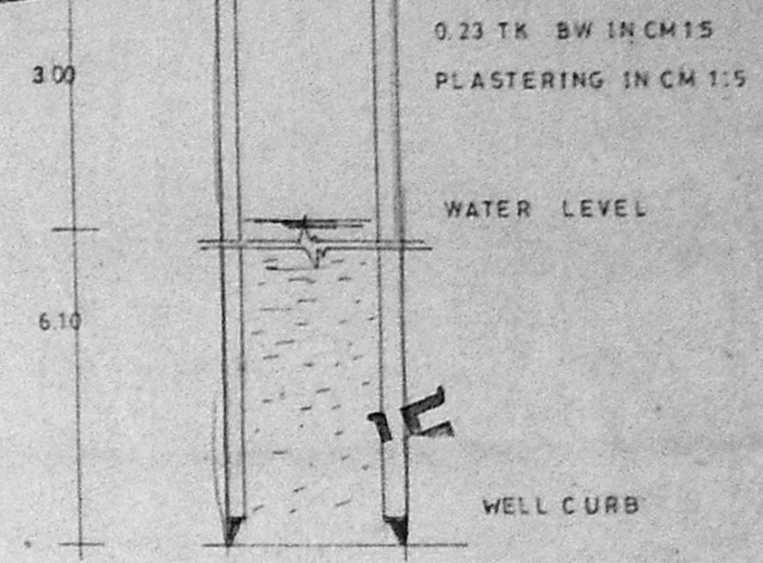


SECTION OF 183M DIA WELL
SCALE 1:100

JOINERIES


D	DOOR	1.00 X 1.98
D1	DOOR	0.90 X 1.98
D2	DOOR	0.76 X 1.98
W	WINDOW	1.83 X 1.22
W1	DO.	1.37 X 1.22
W2	DO.	1.37 X 0.90
V	VENTILATOR	0.61 X 0.76
V1	DO.	0.90 X 0.61
O	OPENING	0.90 X 1.98
J	JALLY	1.83 X 1.22
C.B	CUP BOARD	

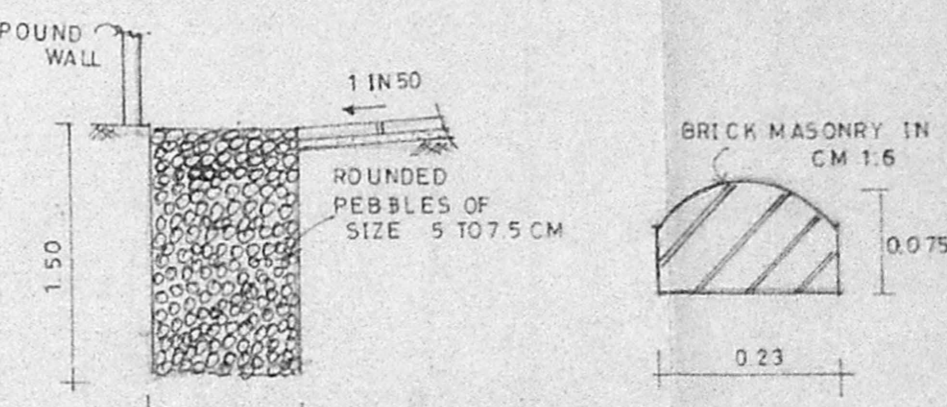


PERCOLATION PIT AND DWARF WALL DETAILS
SCALE 1:100

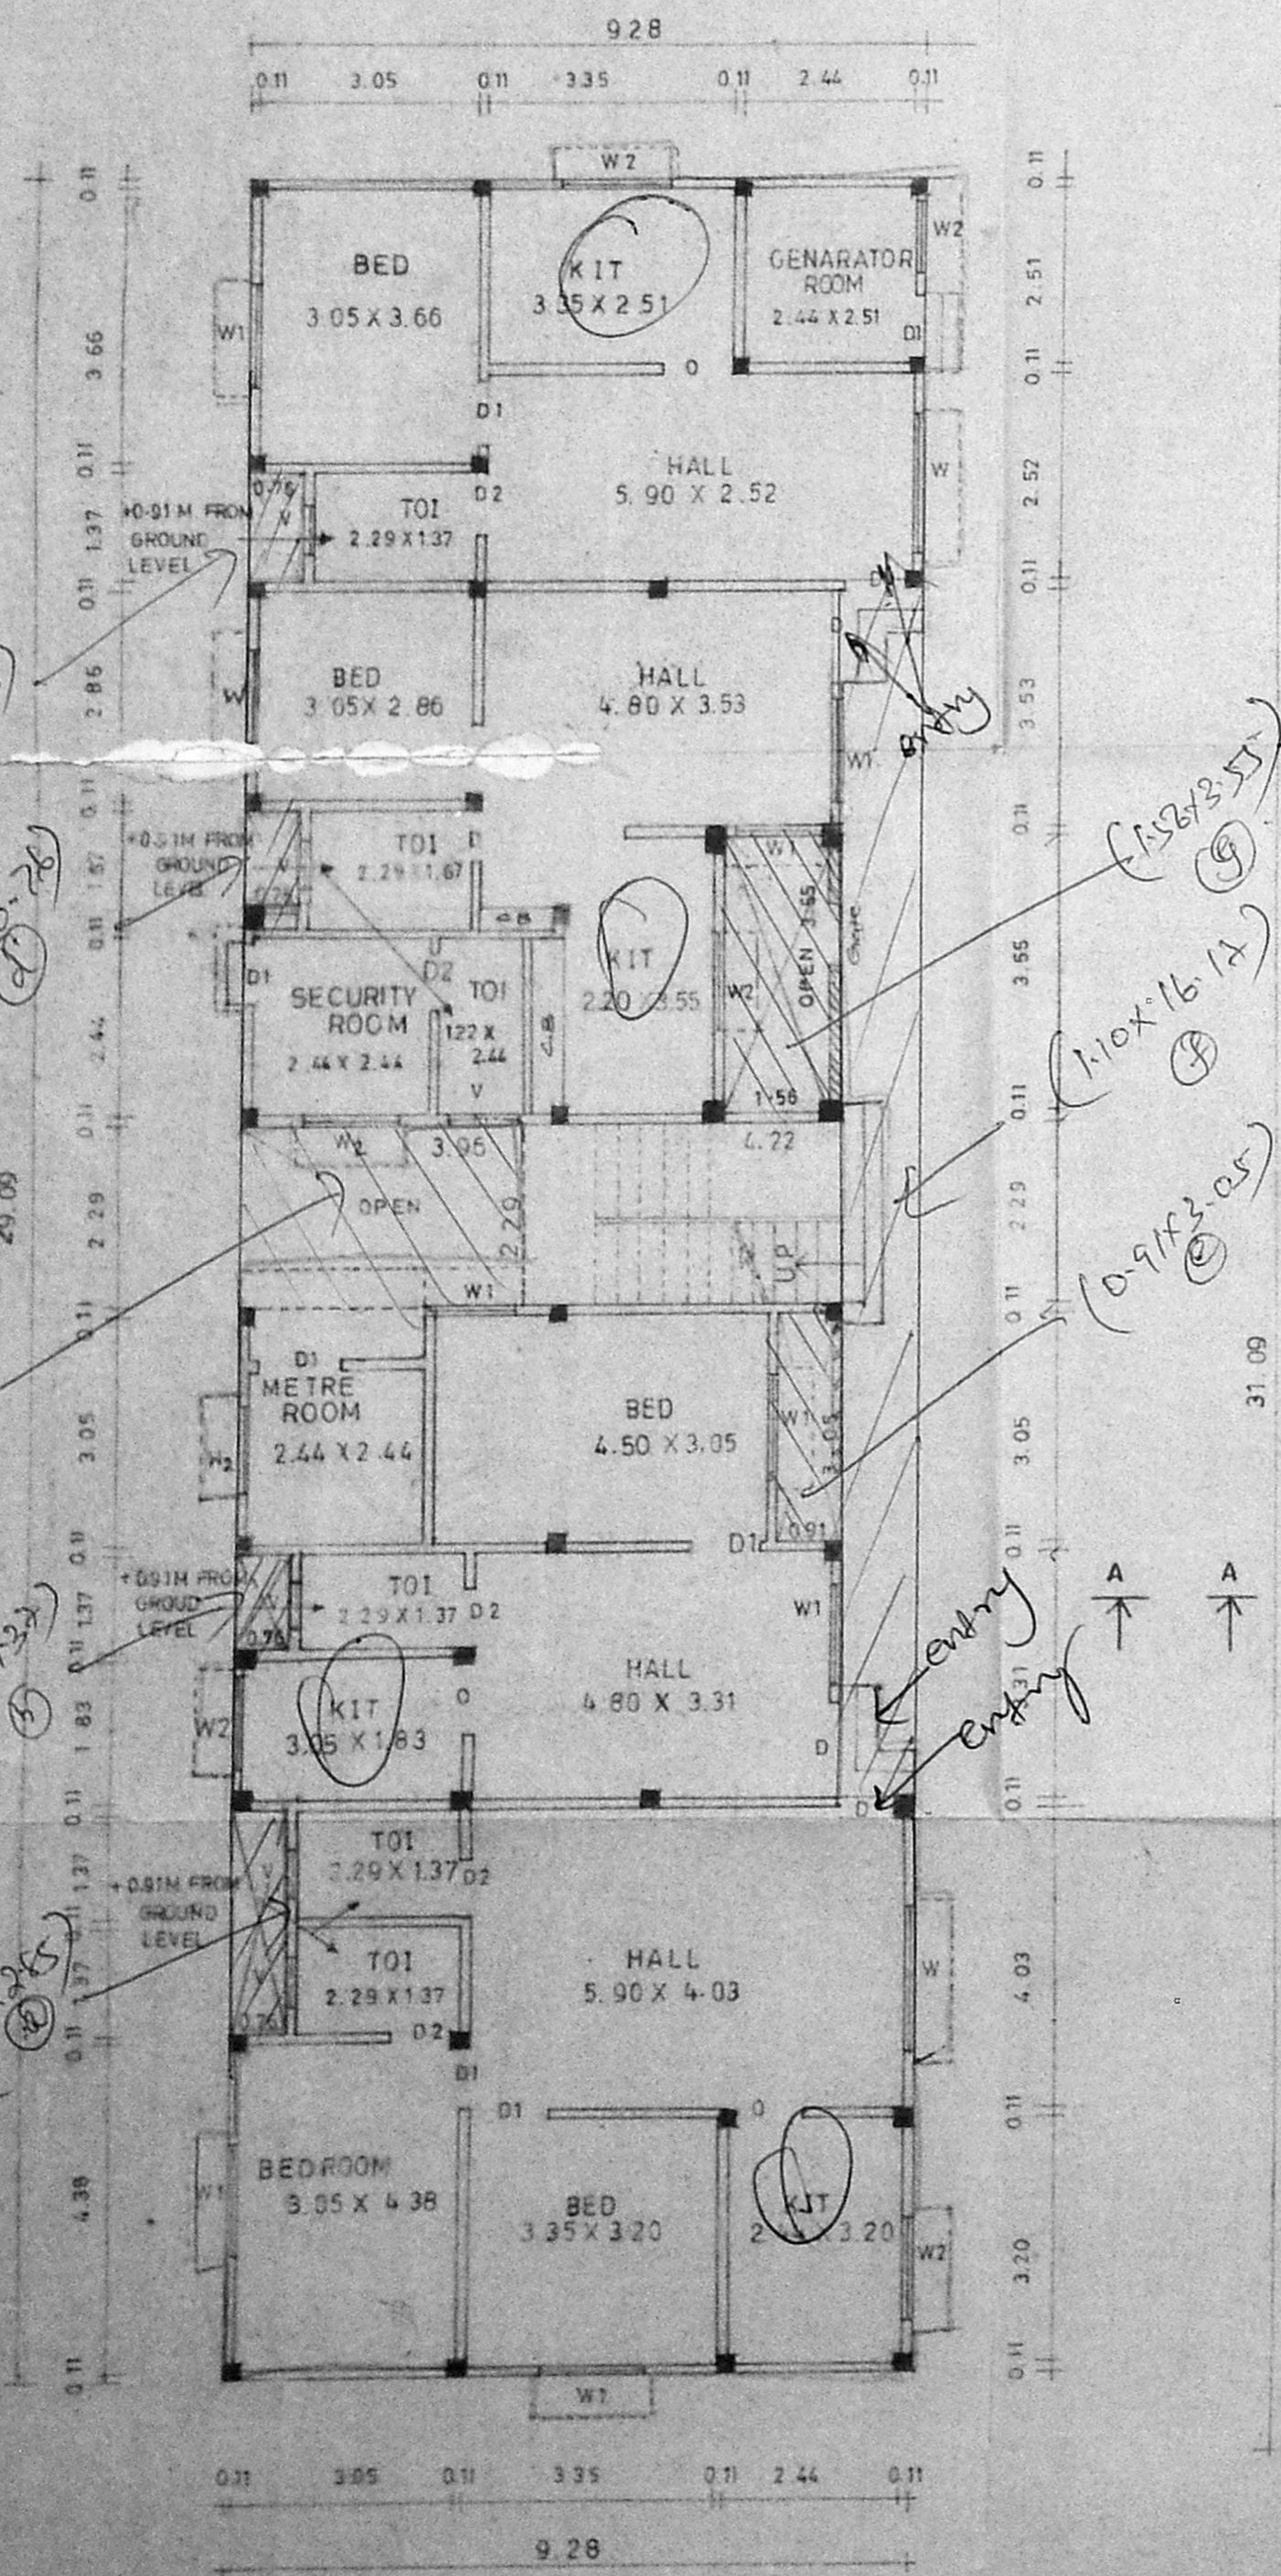


GROUND FLOOR PLAN

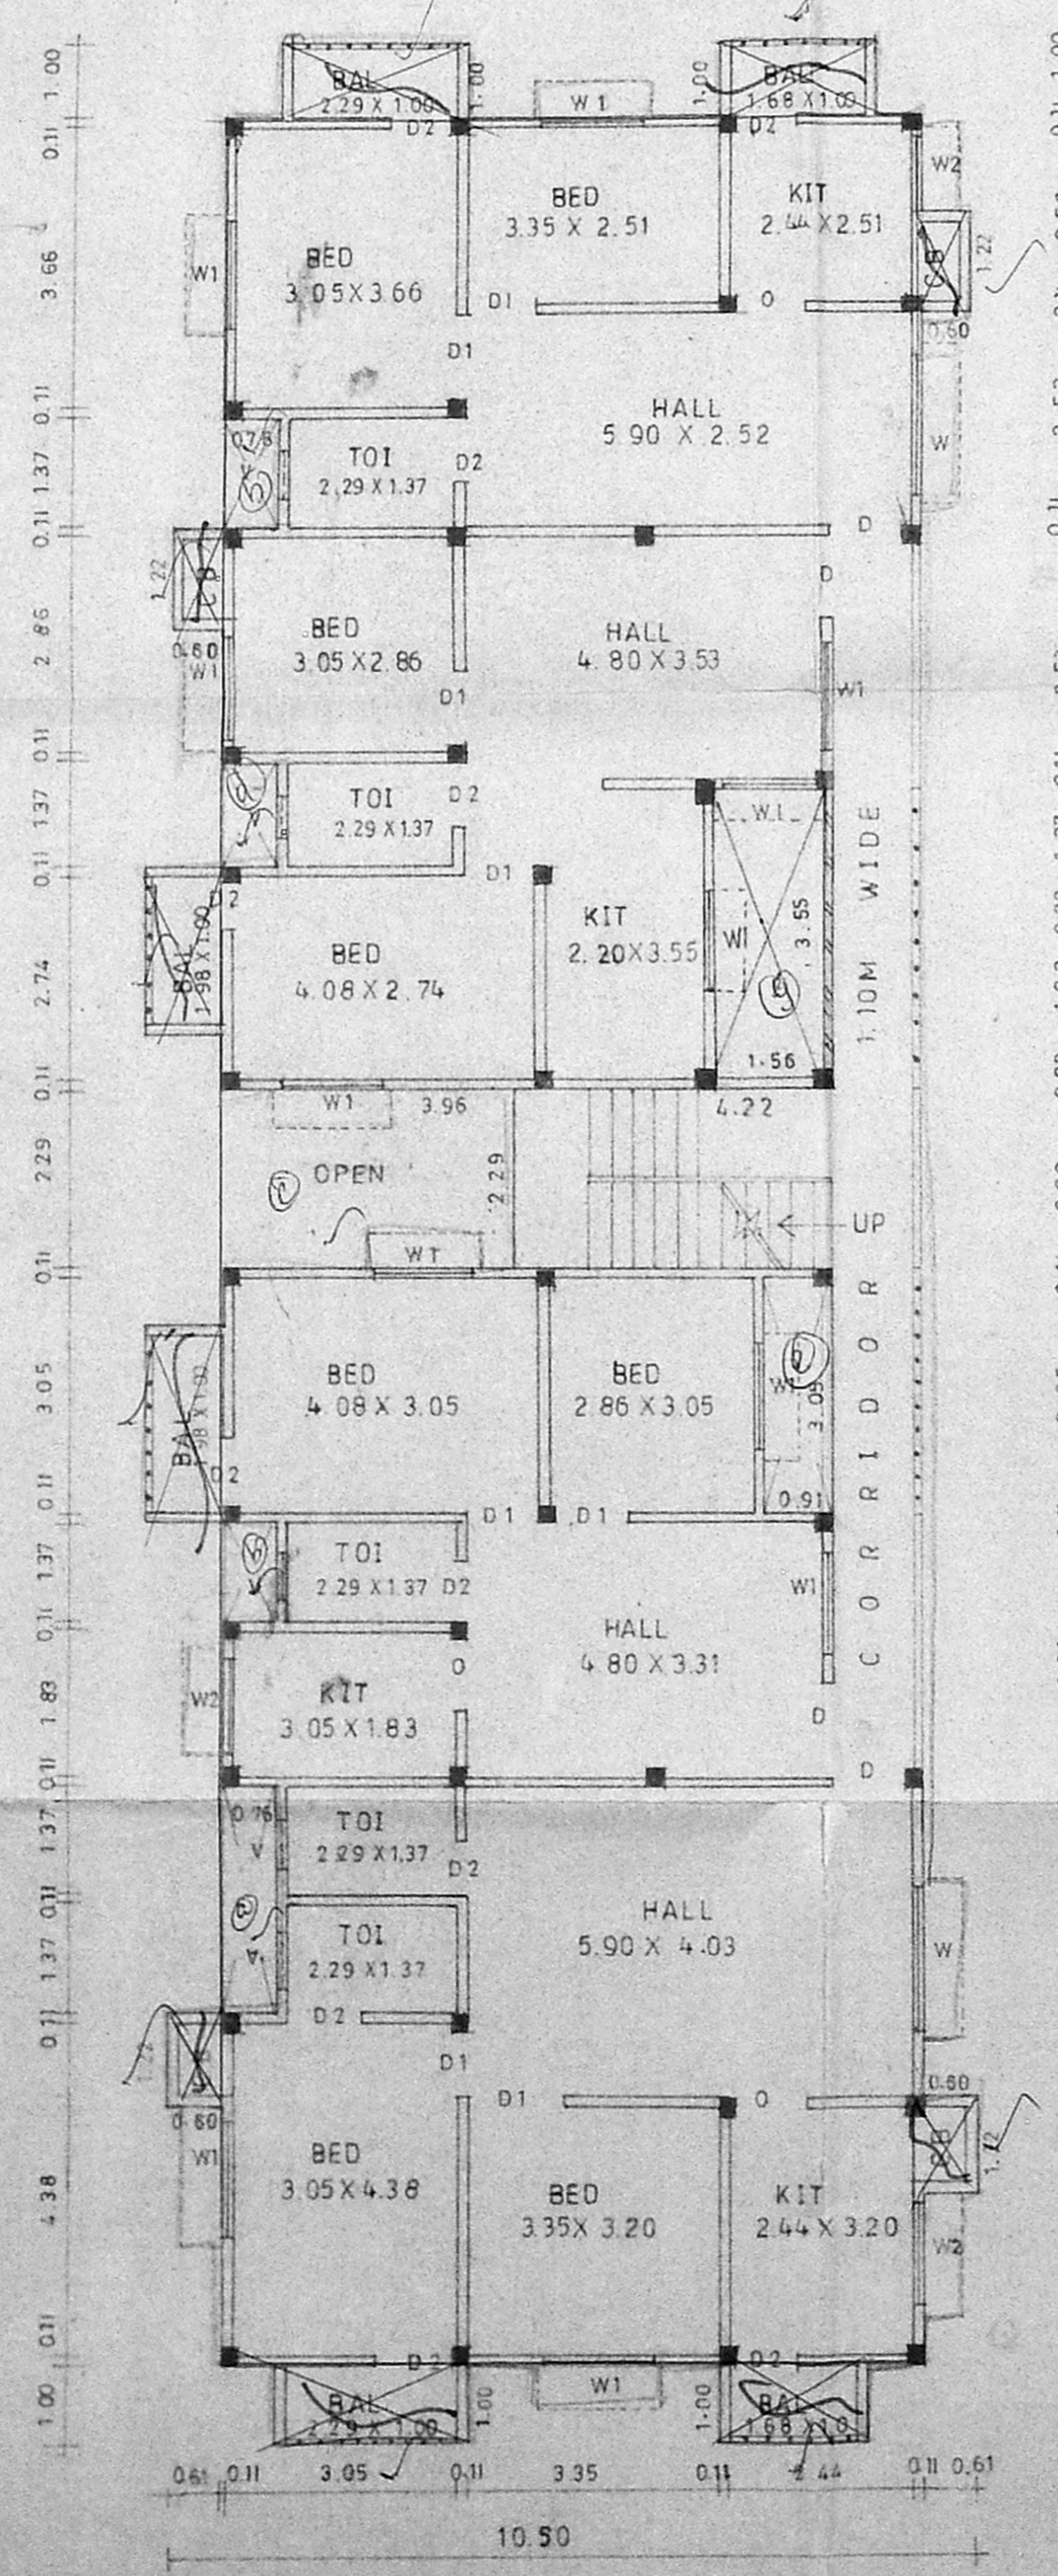

TYPICAL FLOOR (1st, 11th & 111th) PLAN

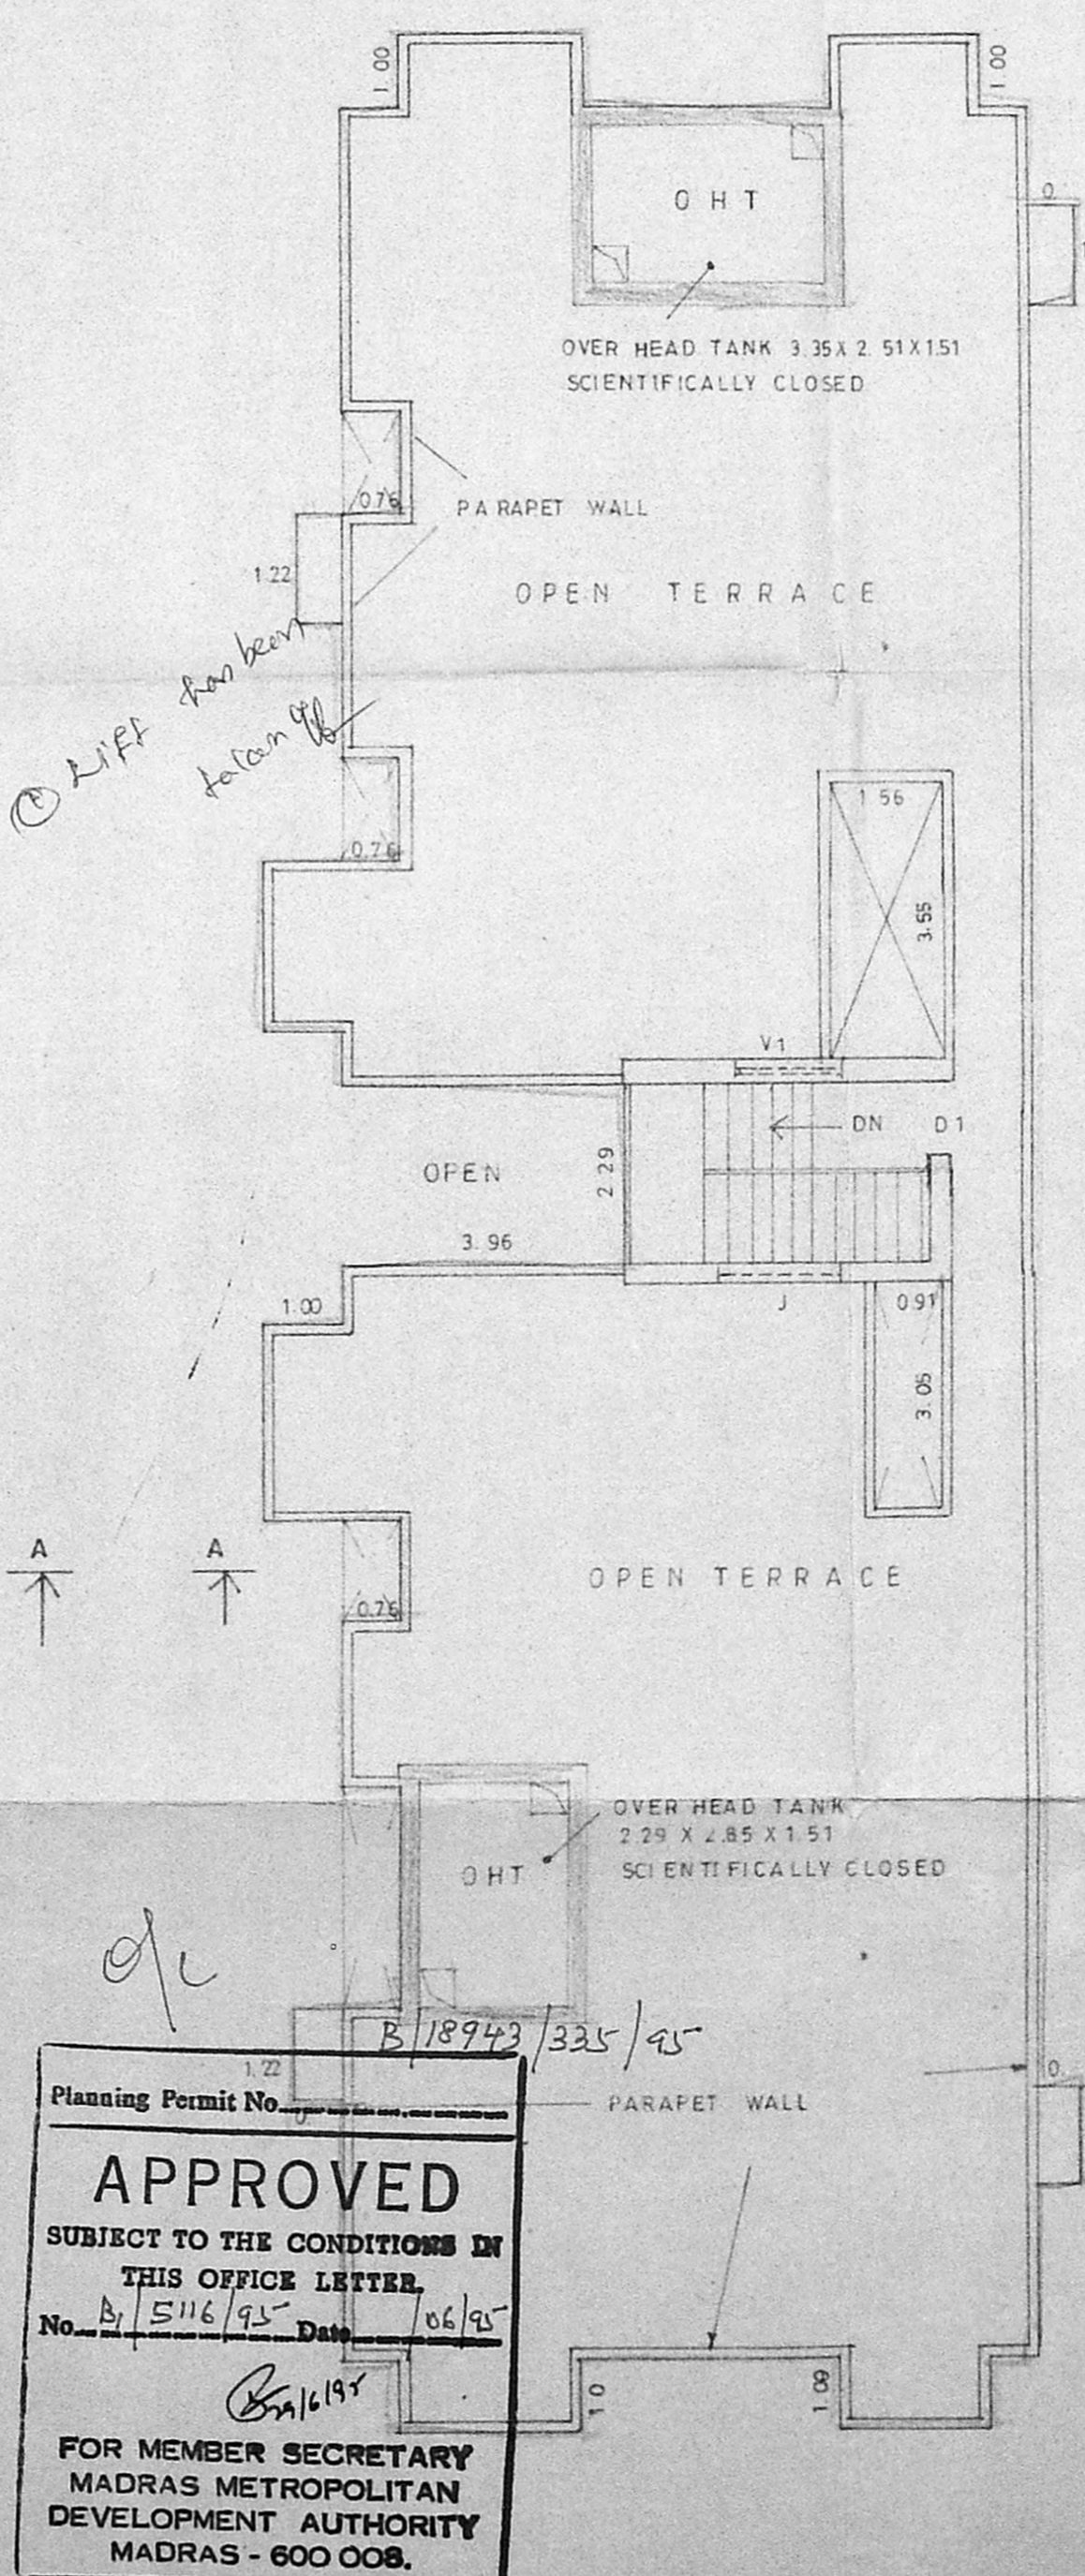

TERRACE PLAN

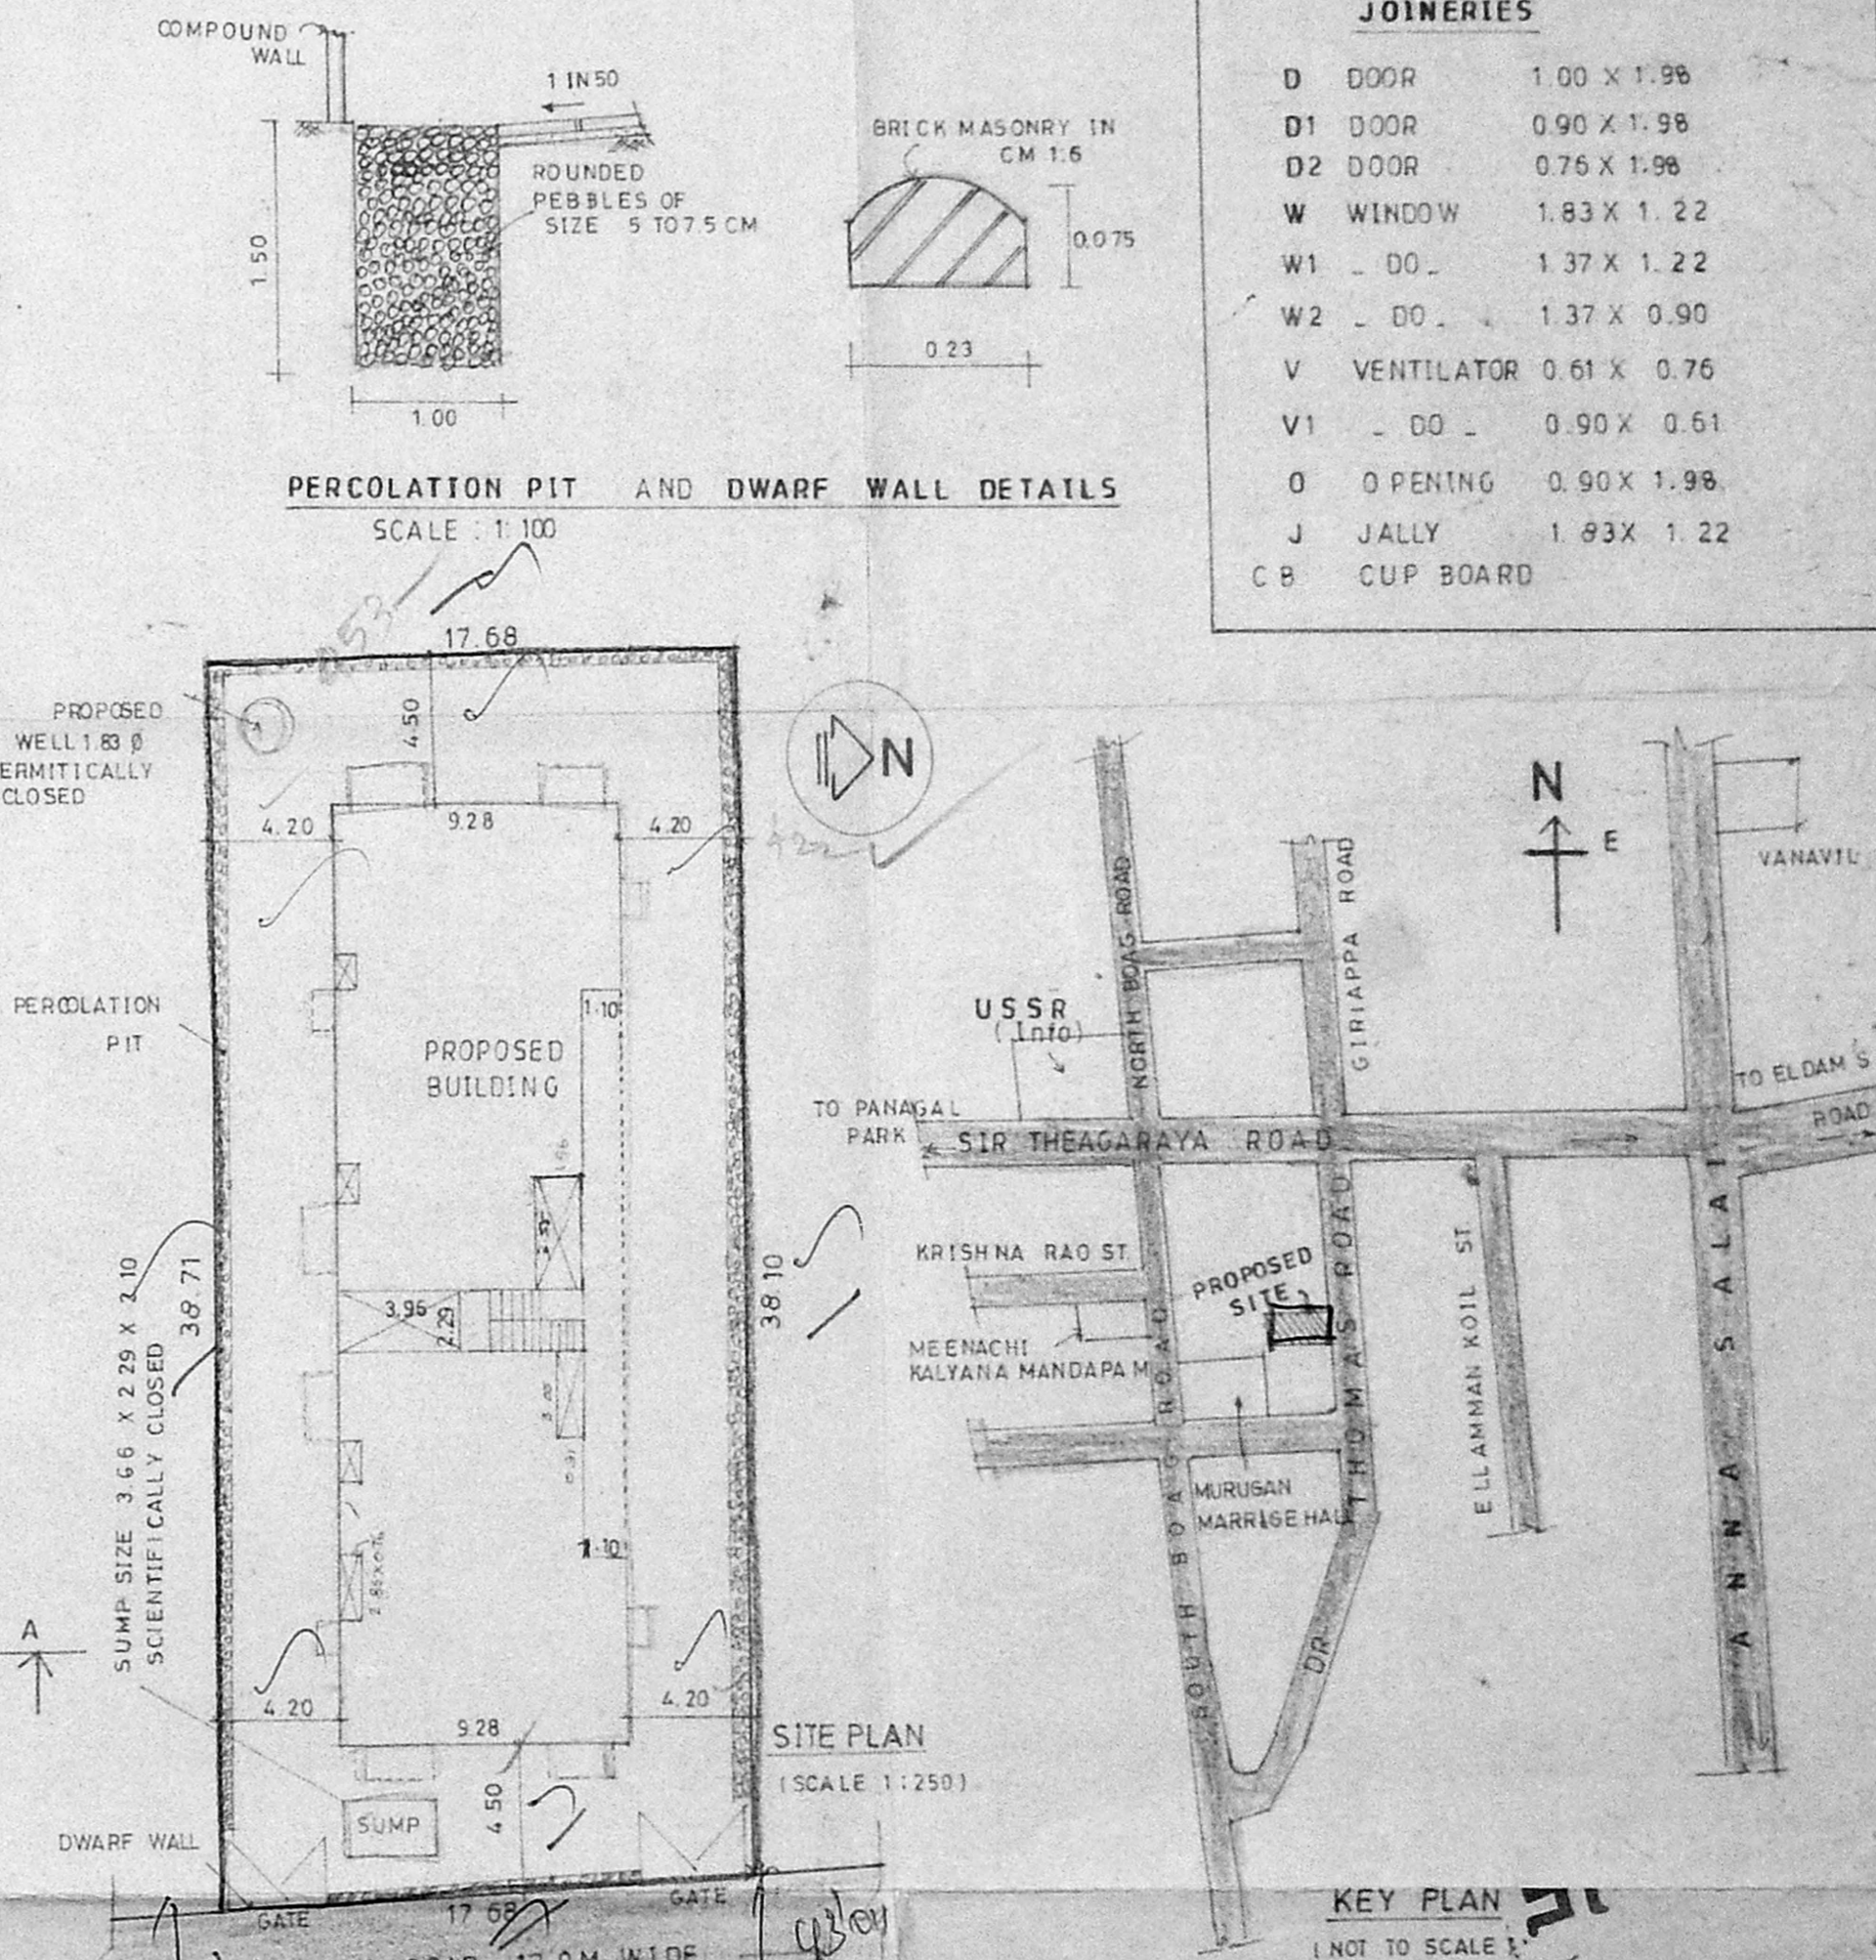

SITE PLAN
(SCALE 1:250)

KEY PLAN
(NOT TO SCALE)

Planning Permit No. B/18942/335/95
APPROVED
SUBJECT TO THE CONDITIONS IN THIS OFFICE LETTER.
No. B/5116/95 Date 06/95
FOR MEMBER SECRETARY
MADRAS METROPOLITAN
DEVELOPMENT AUTHORITY
MADRAS - 600 008.

M.S. Rajamurthy
POWER AGENT
(OWNER'S SIGNATURE)

P.C. GOWRISHANKAR, B.E.,
Civil Engineer
Class-I, Licensed Surveyor No. 457
Corporation of Madras
Off: 15 L. Govindan Reddy,
(Near Sri Vinaya Theatre)
Ward No. 10, S.W. 400, 083.

REFERENCE

PROPOSED BUILDING	▬
SITE BOUNDARY	▬
ROAD LIMIT	▬
ALL DIMENSIONS ARE IN 'M'	

PLAN SHOWING THE PROPOSED RESIDENTIAL BUILDING AT DOOR NO 6A, THOMAS ROAD, T. NAGAR, MADRAS - 17.
T S No 6572/2, BLOCK No 141, DIVISION No 114
(SCALE 1:100)