




EAST SIDE ELEVATION.

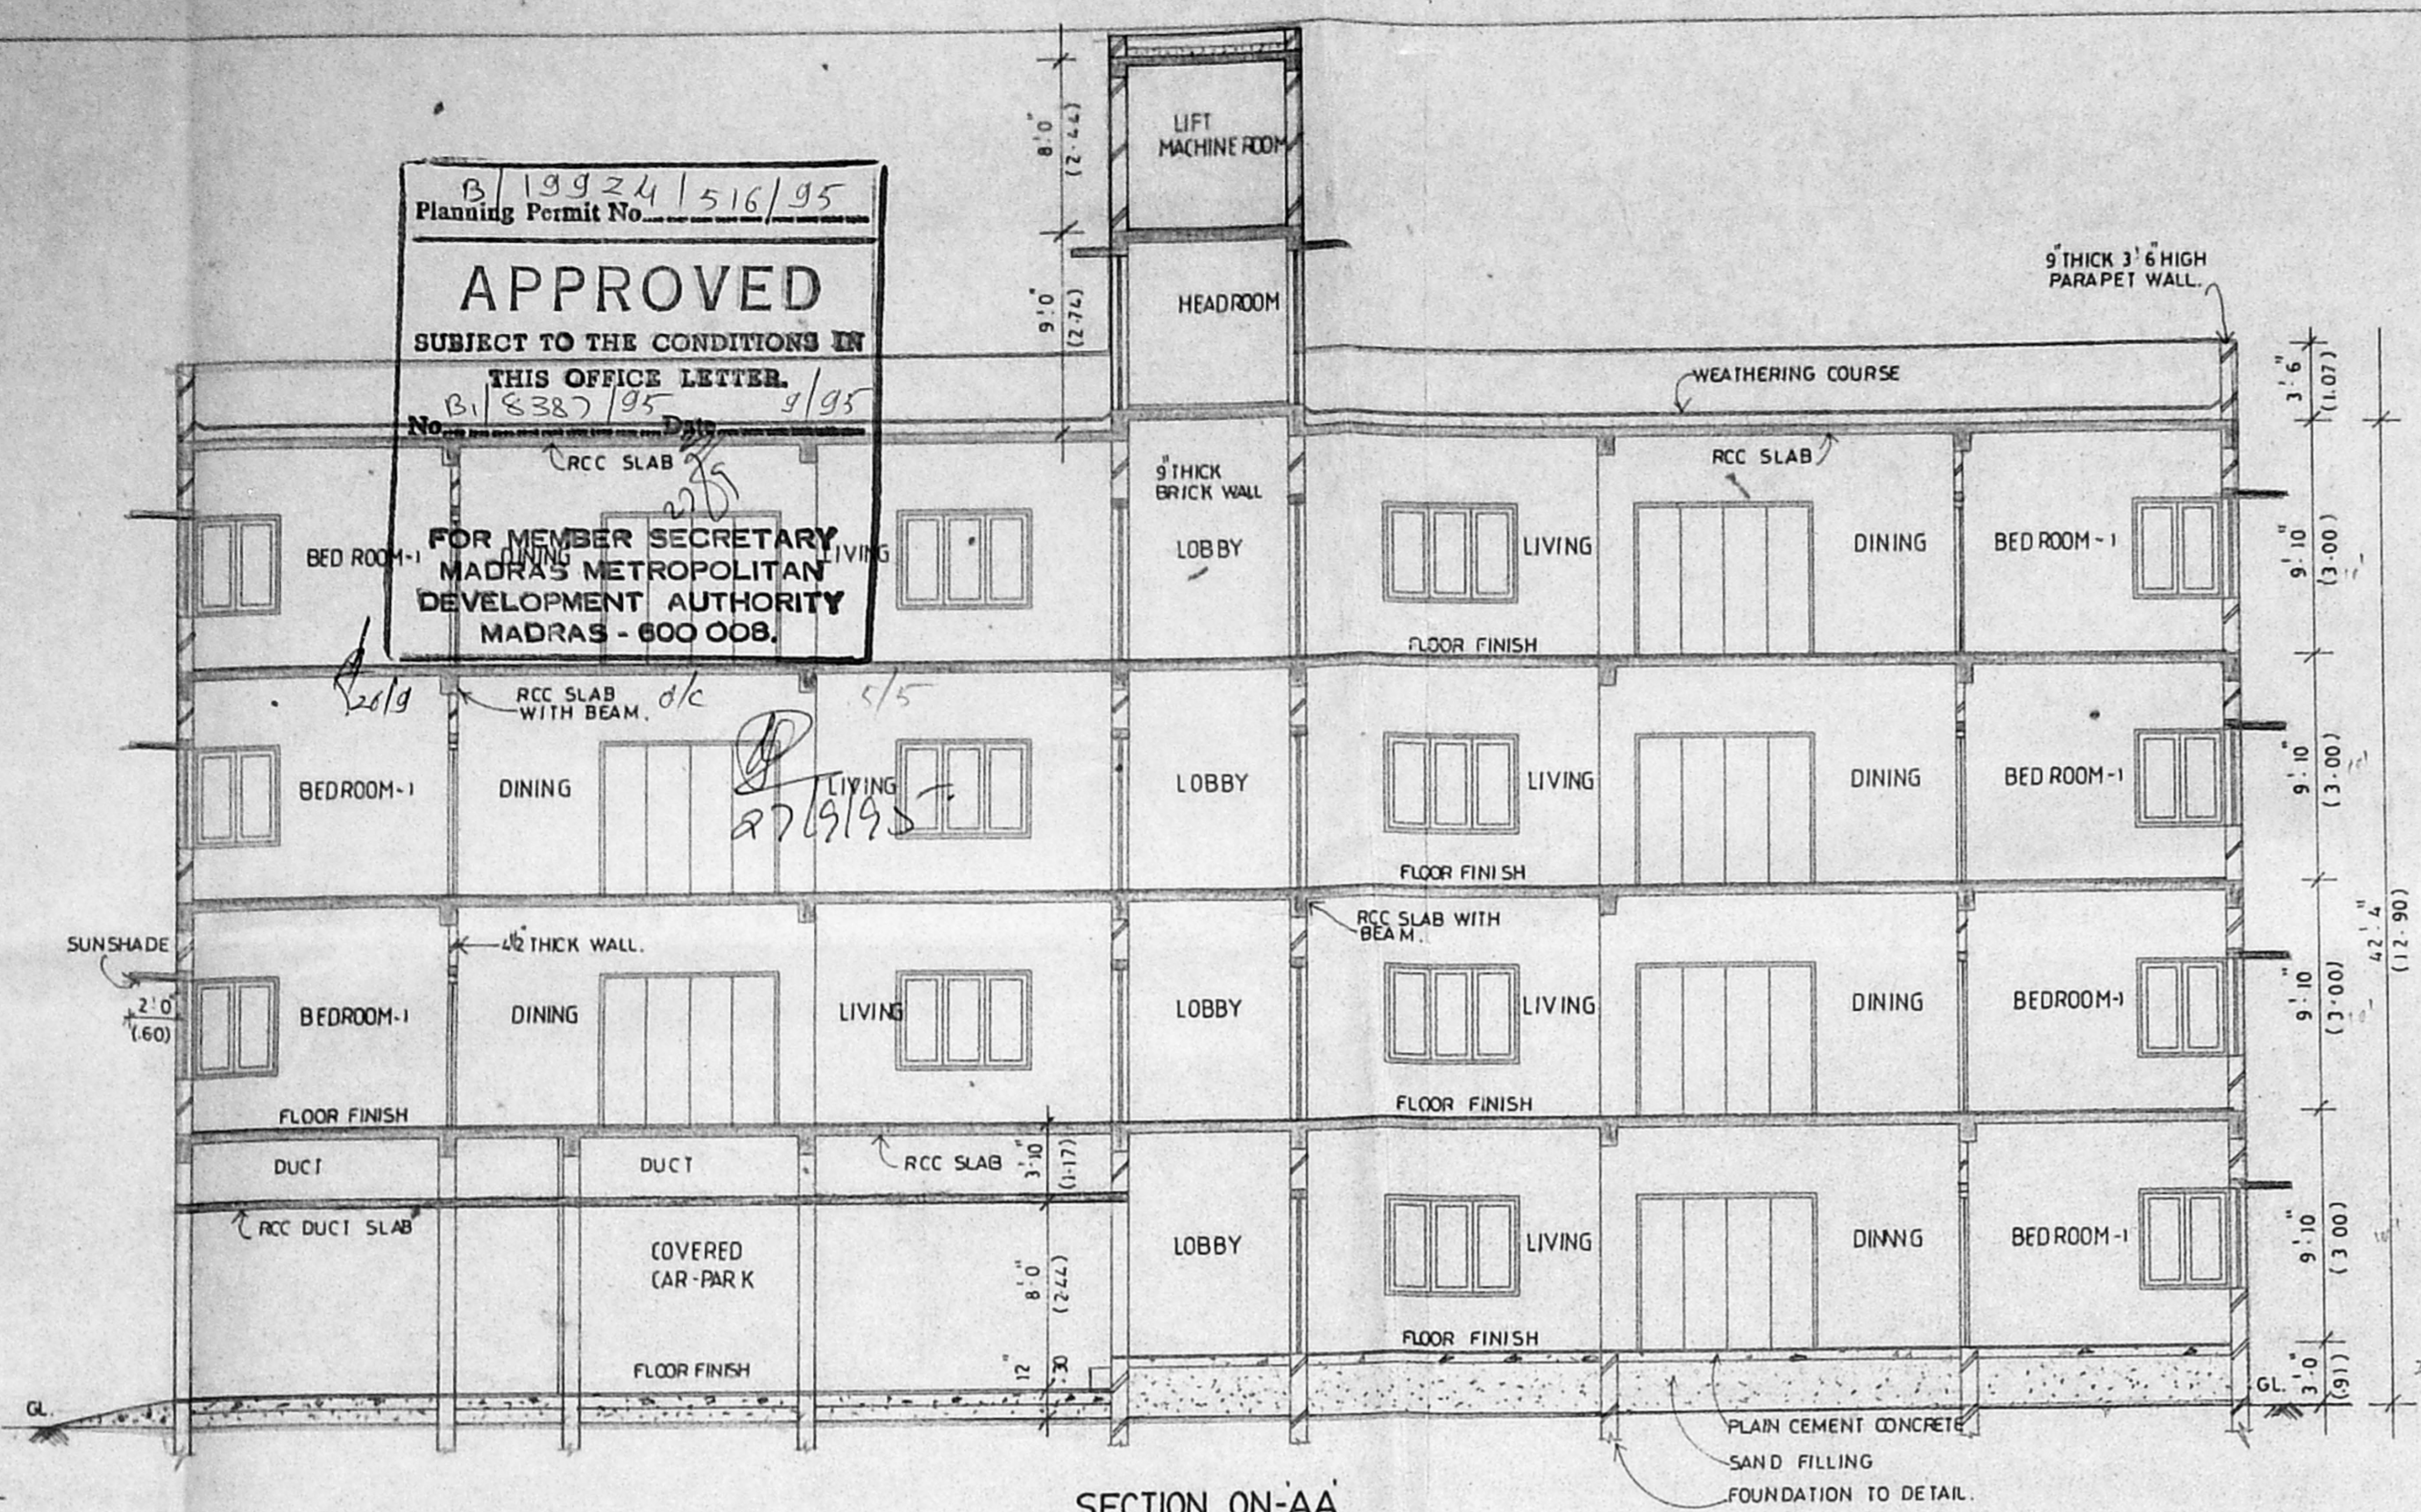


SECTION ON-AA

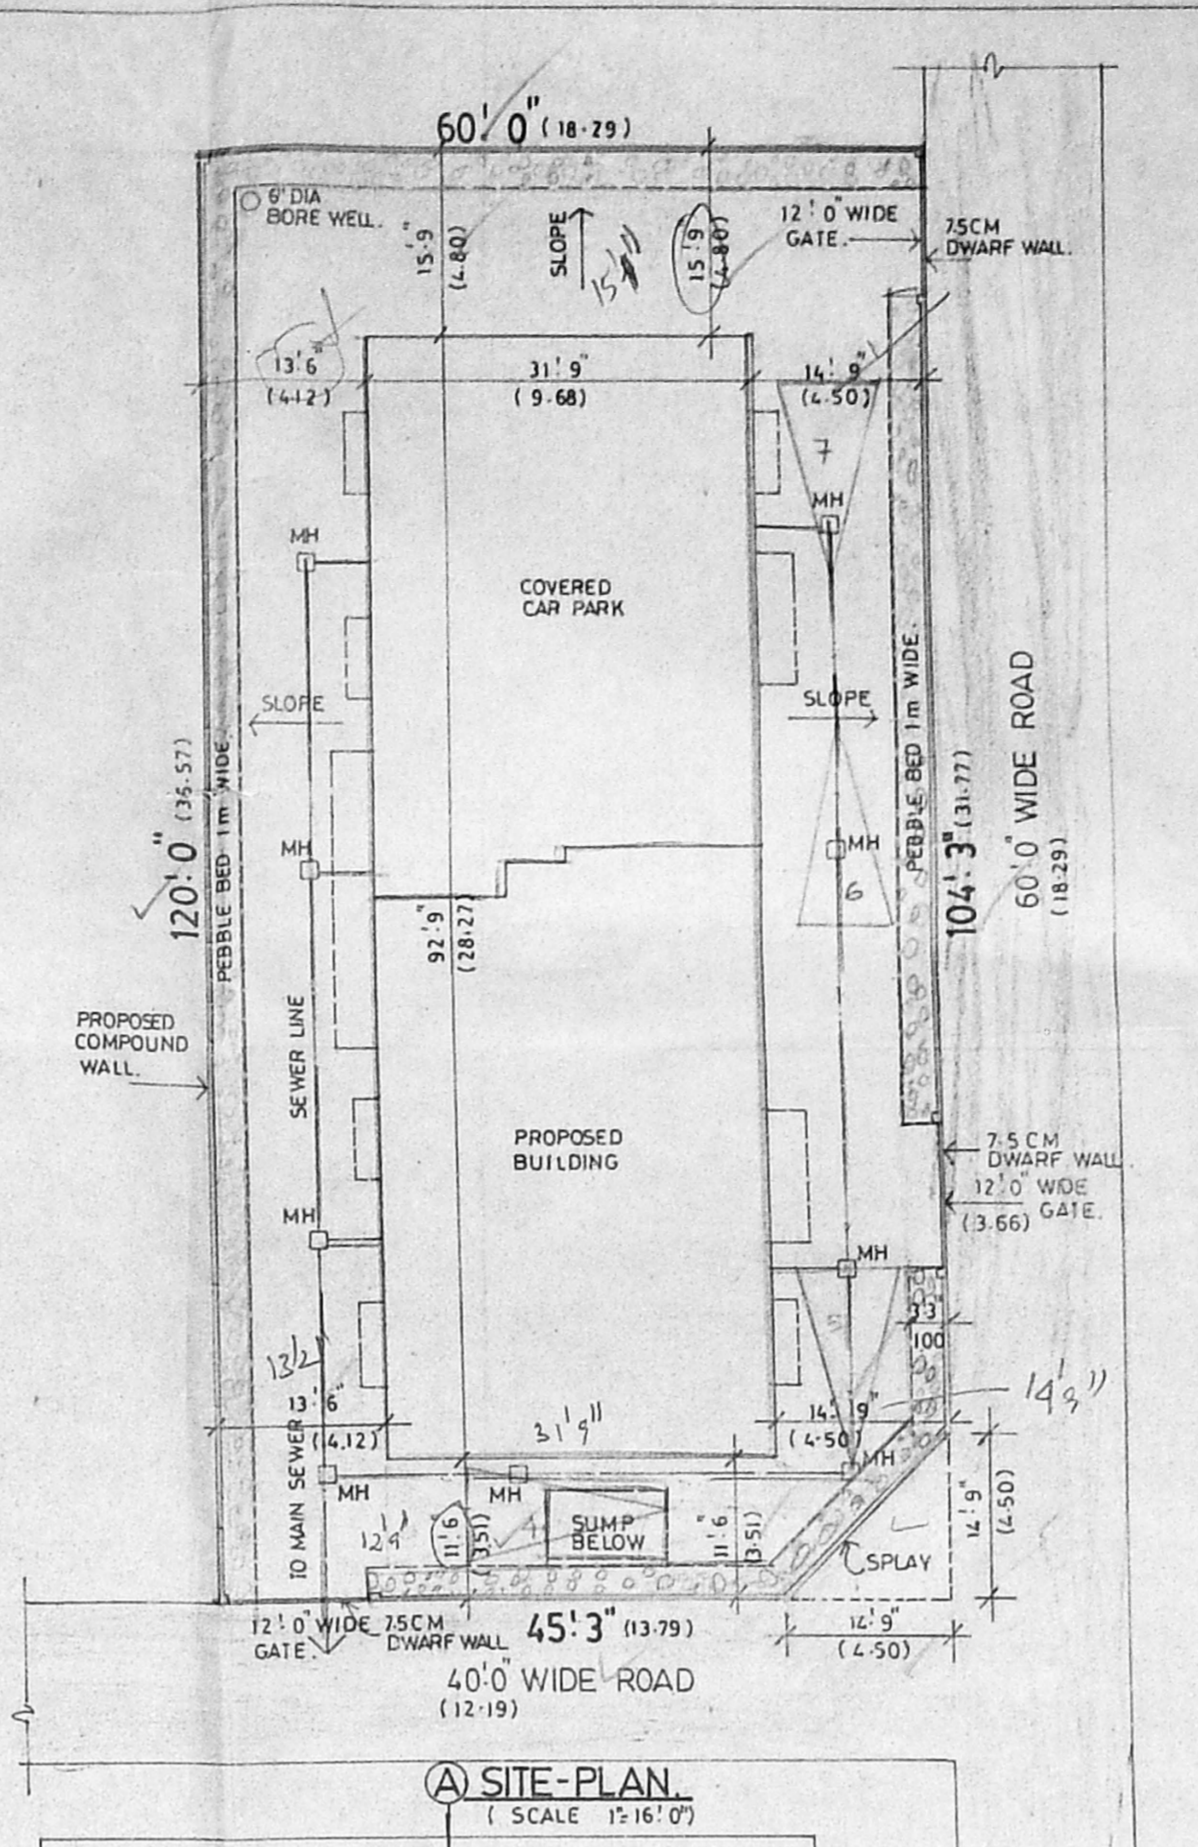


SITE PLAN

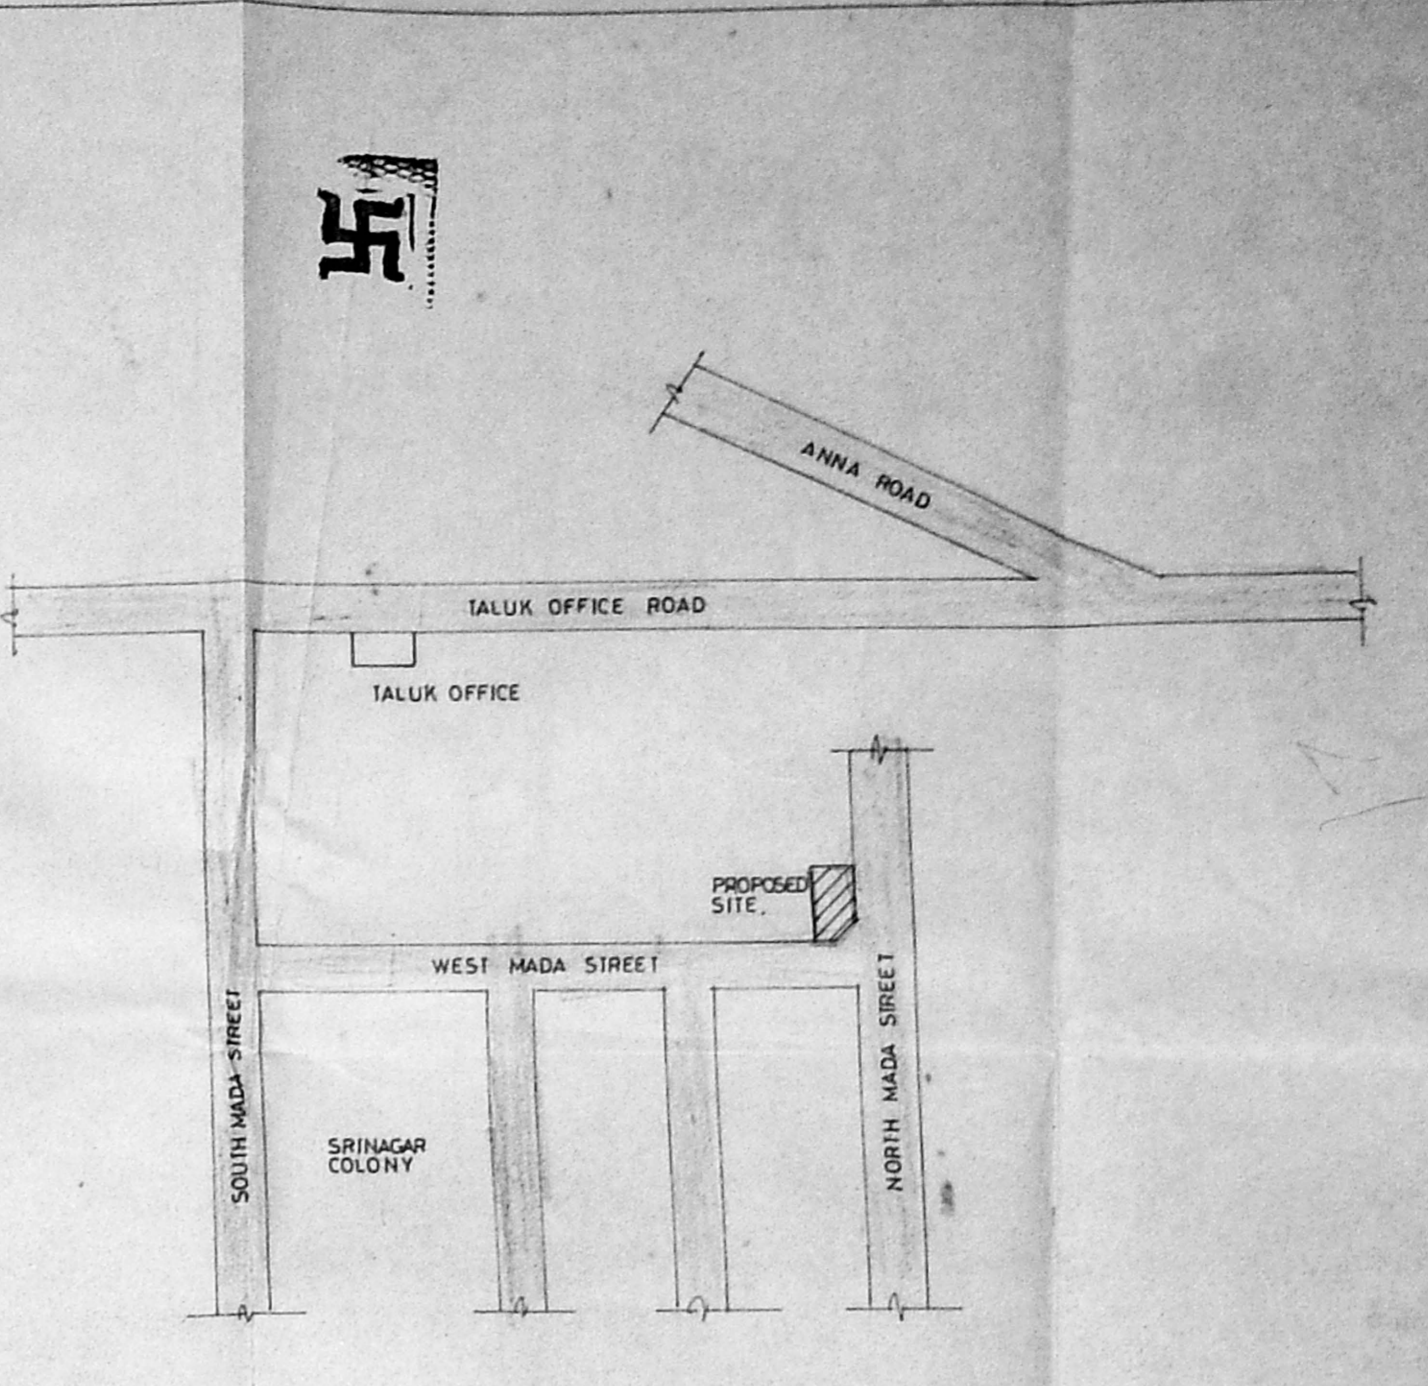


LOCATION PLAN

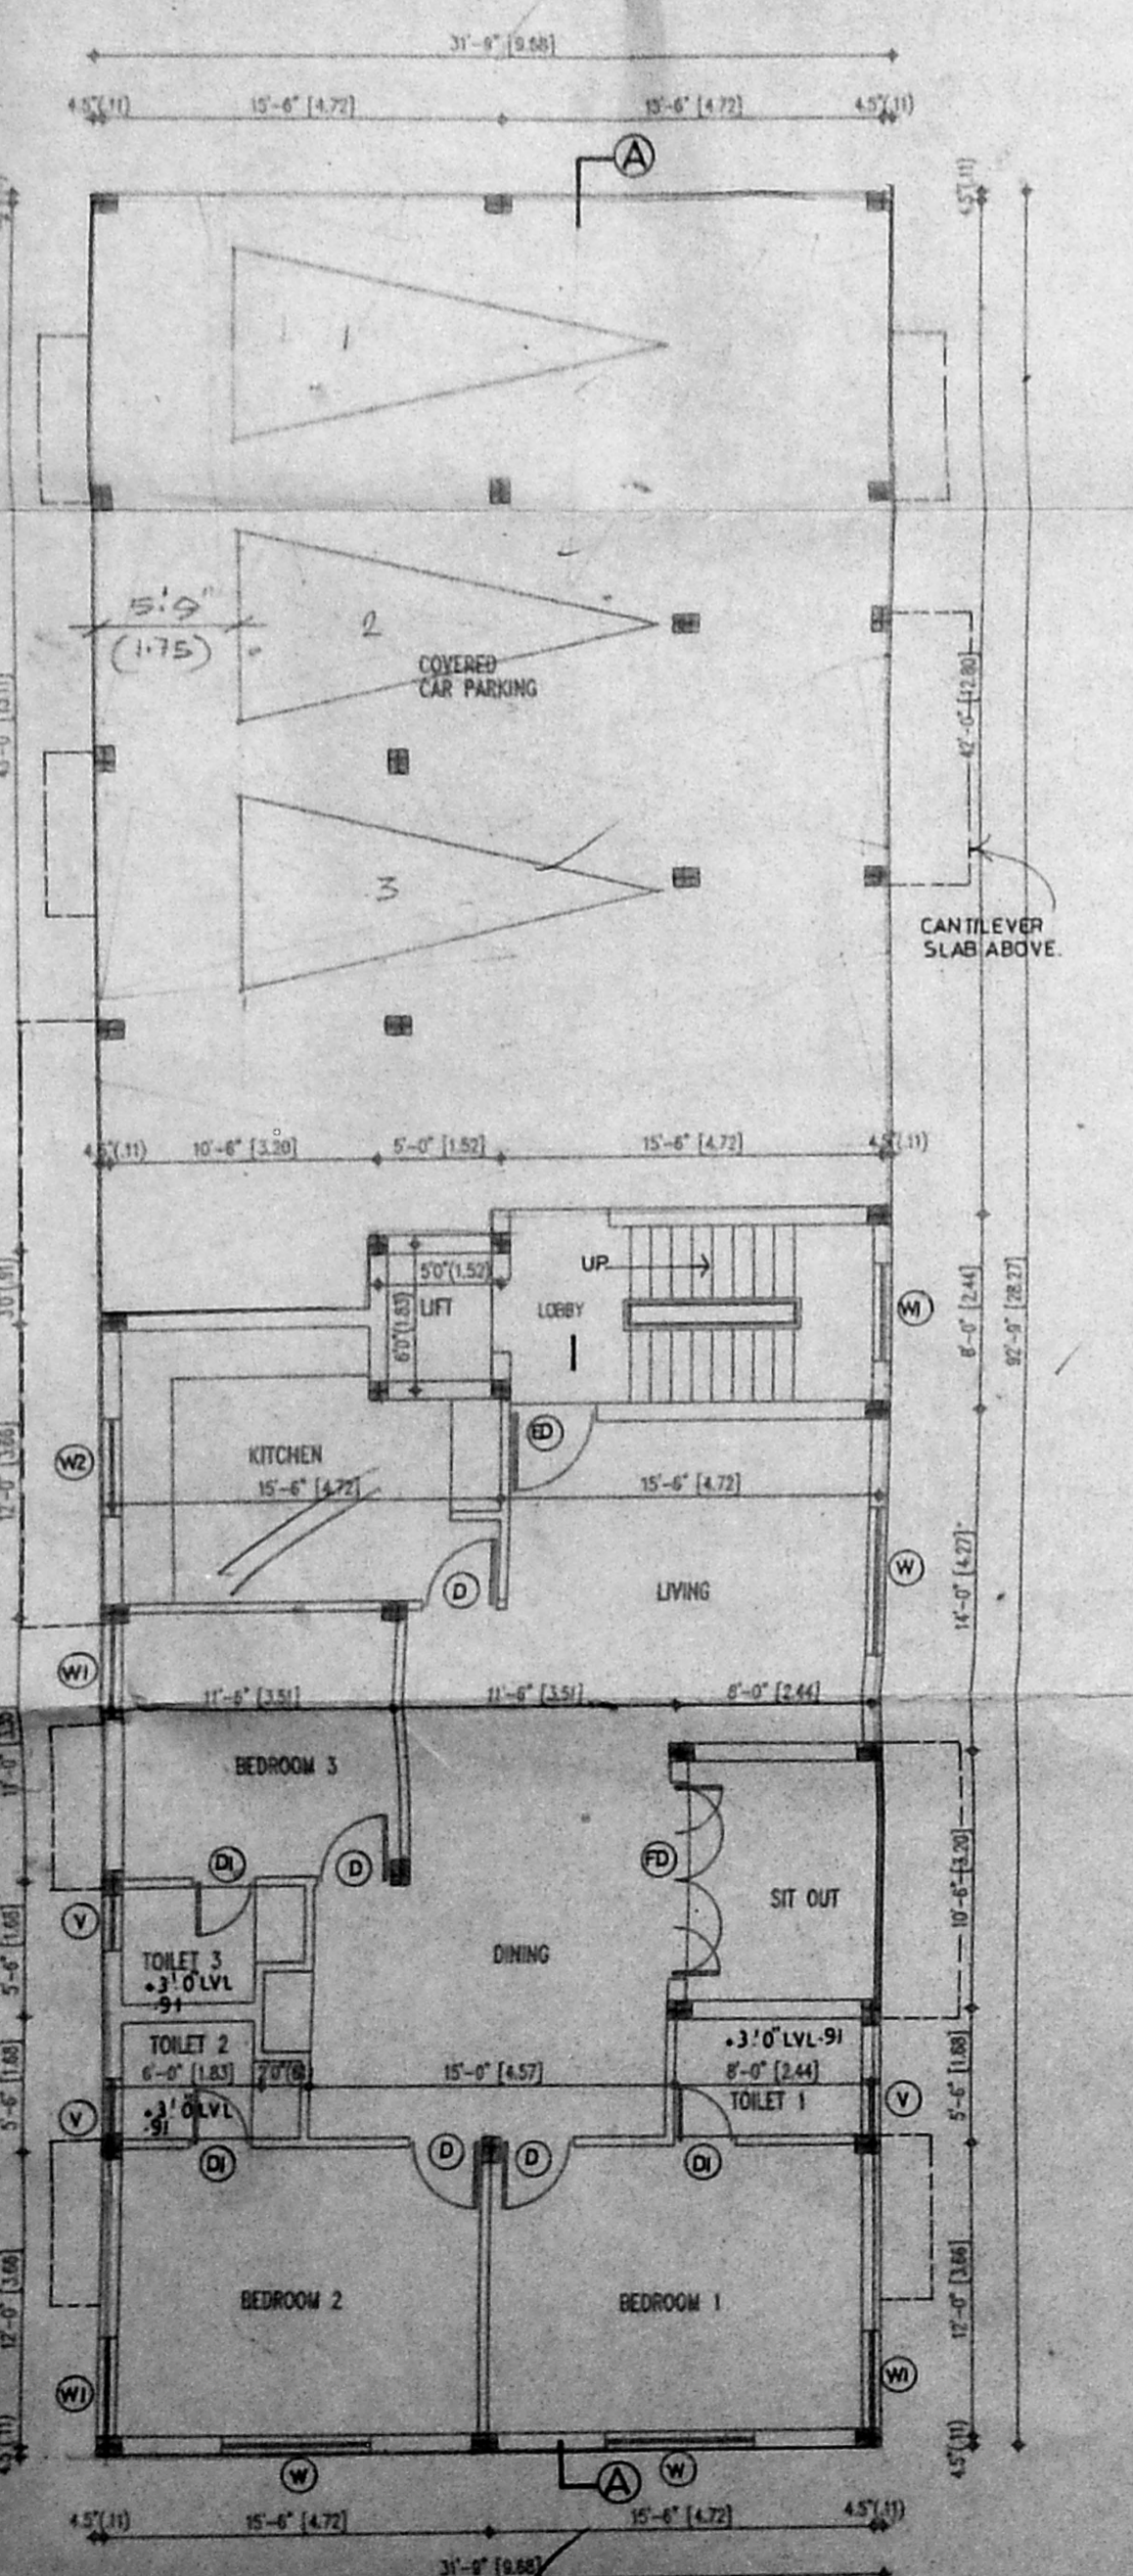


GROUND FLOOR PLAN.

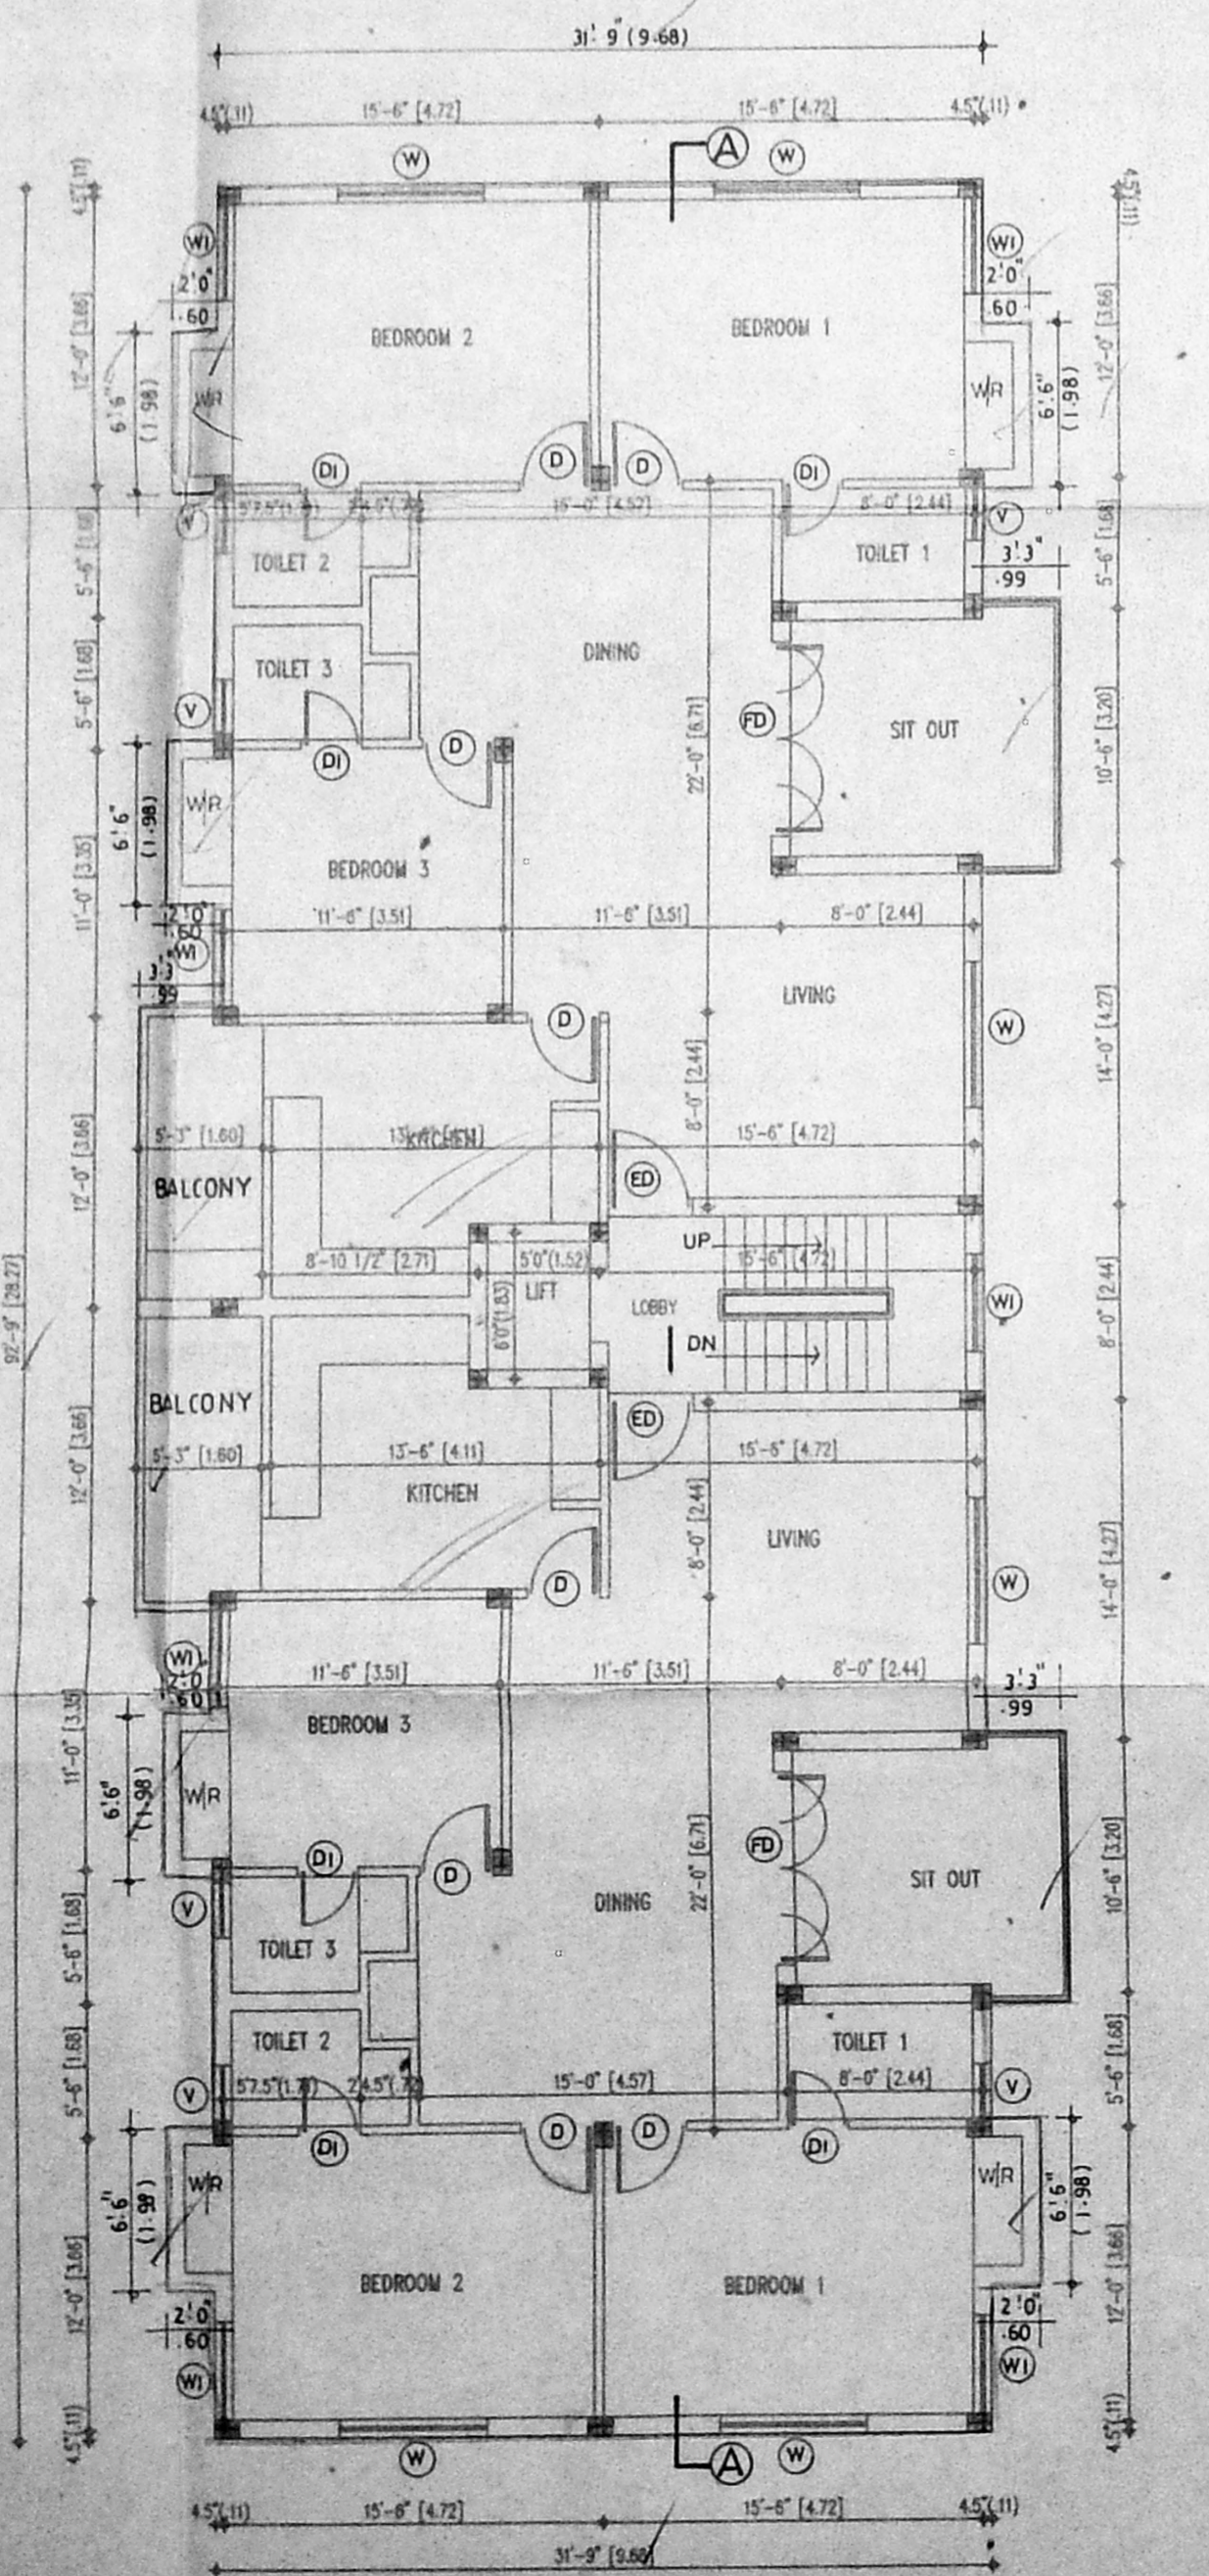


FIRST & SECOND FLOOR PLAN.

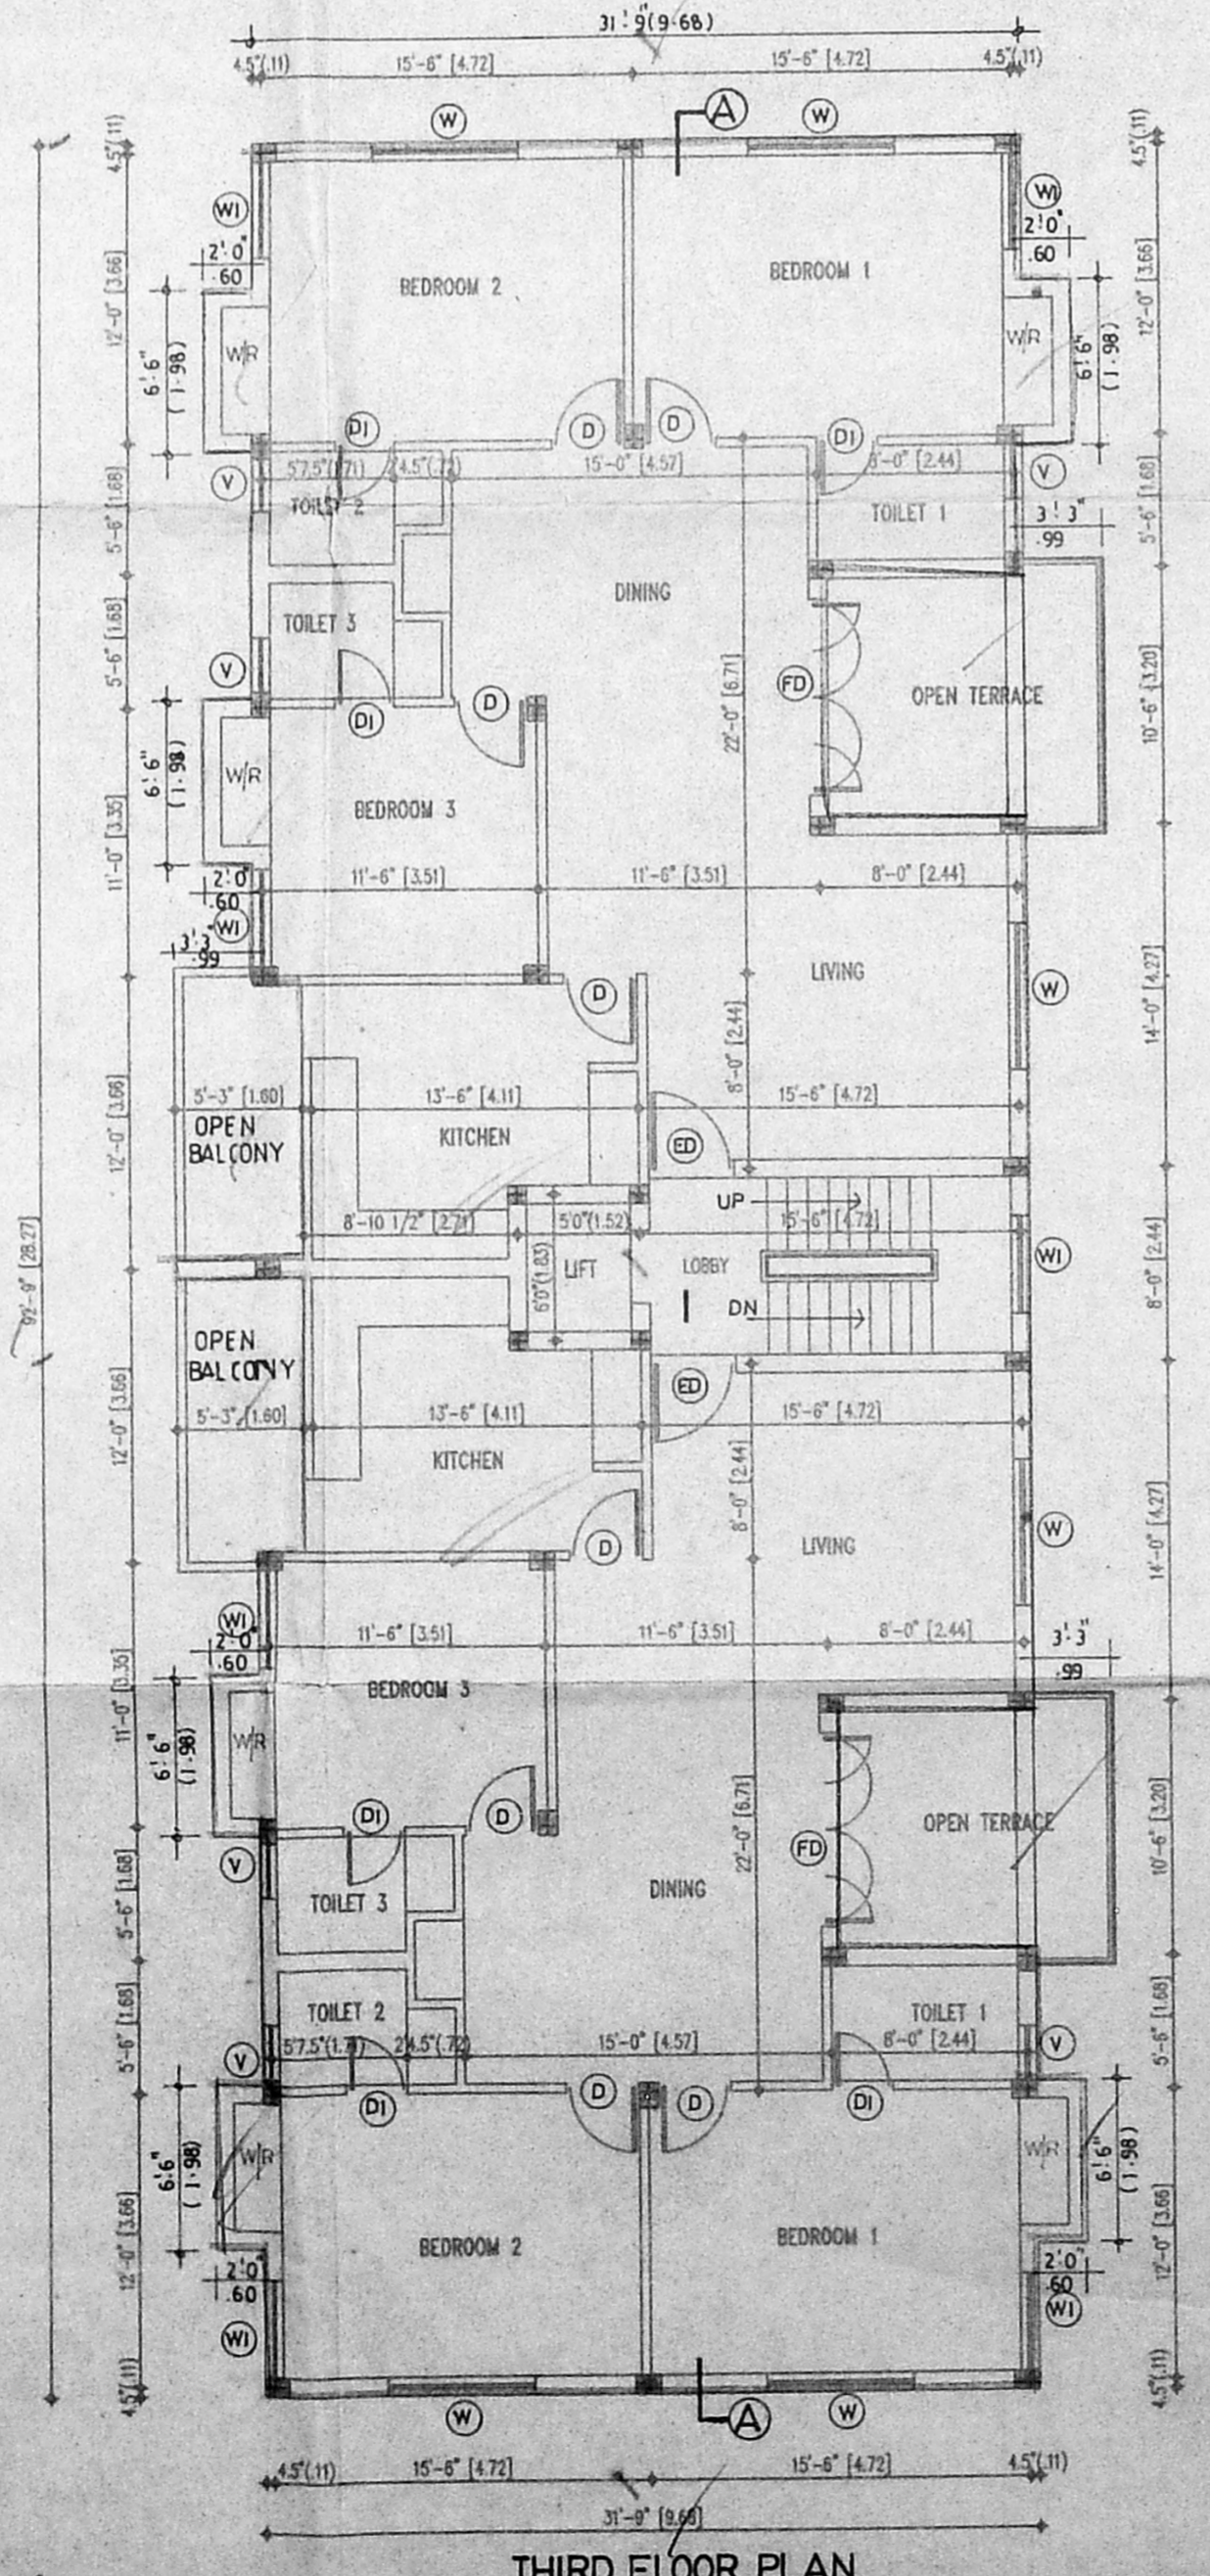


THIRD FLOOR PLAN.

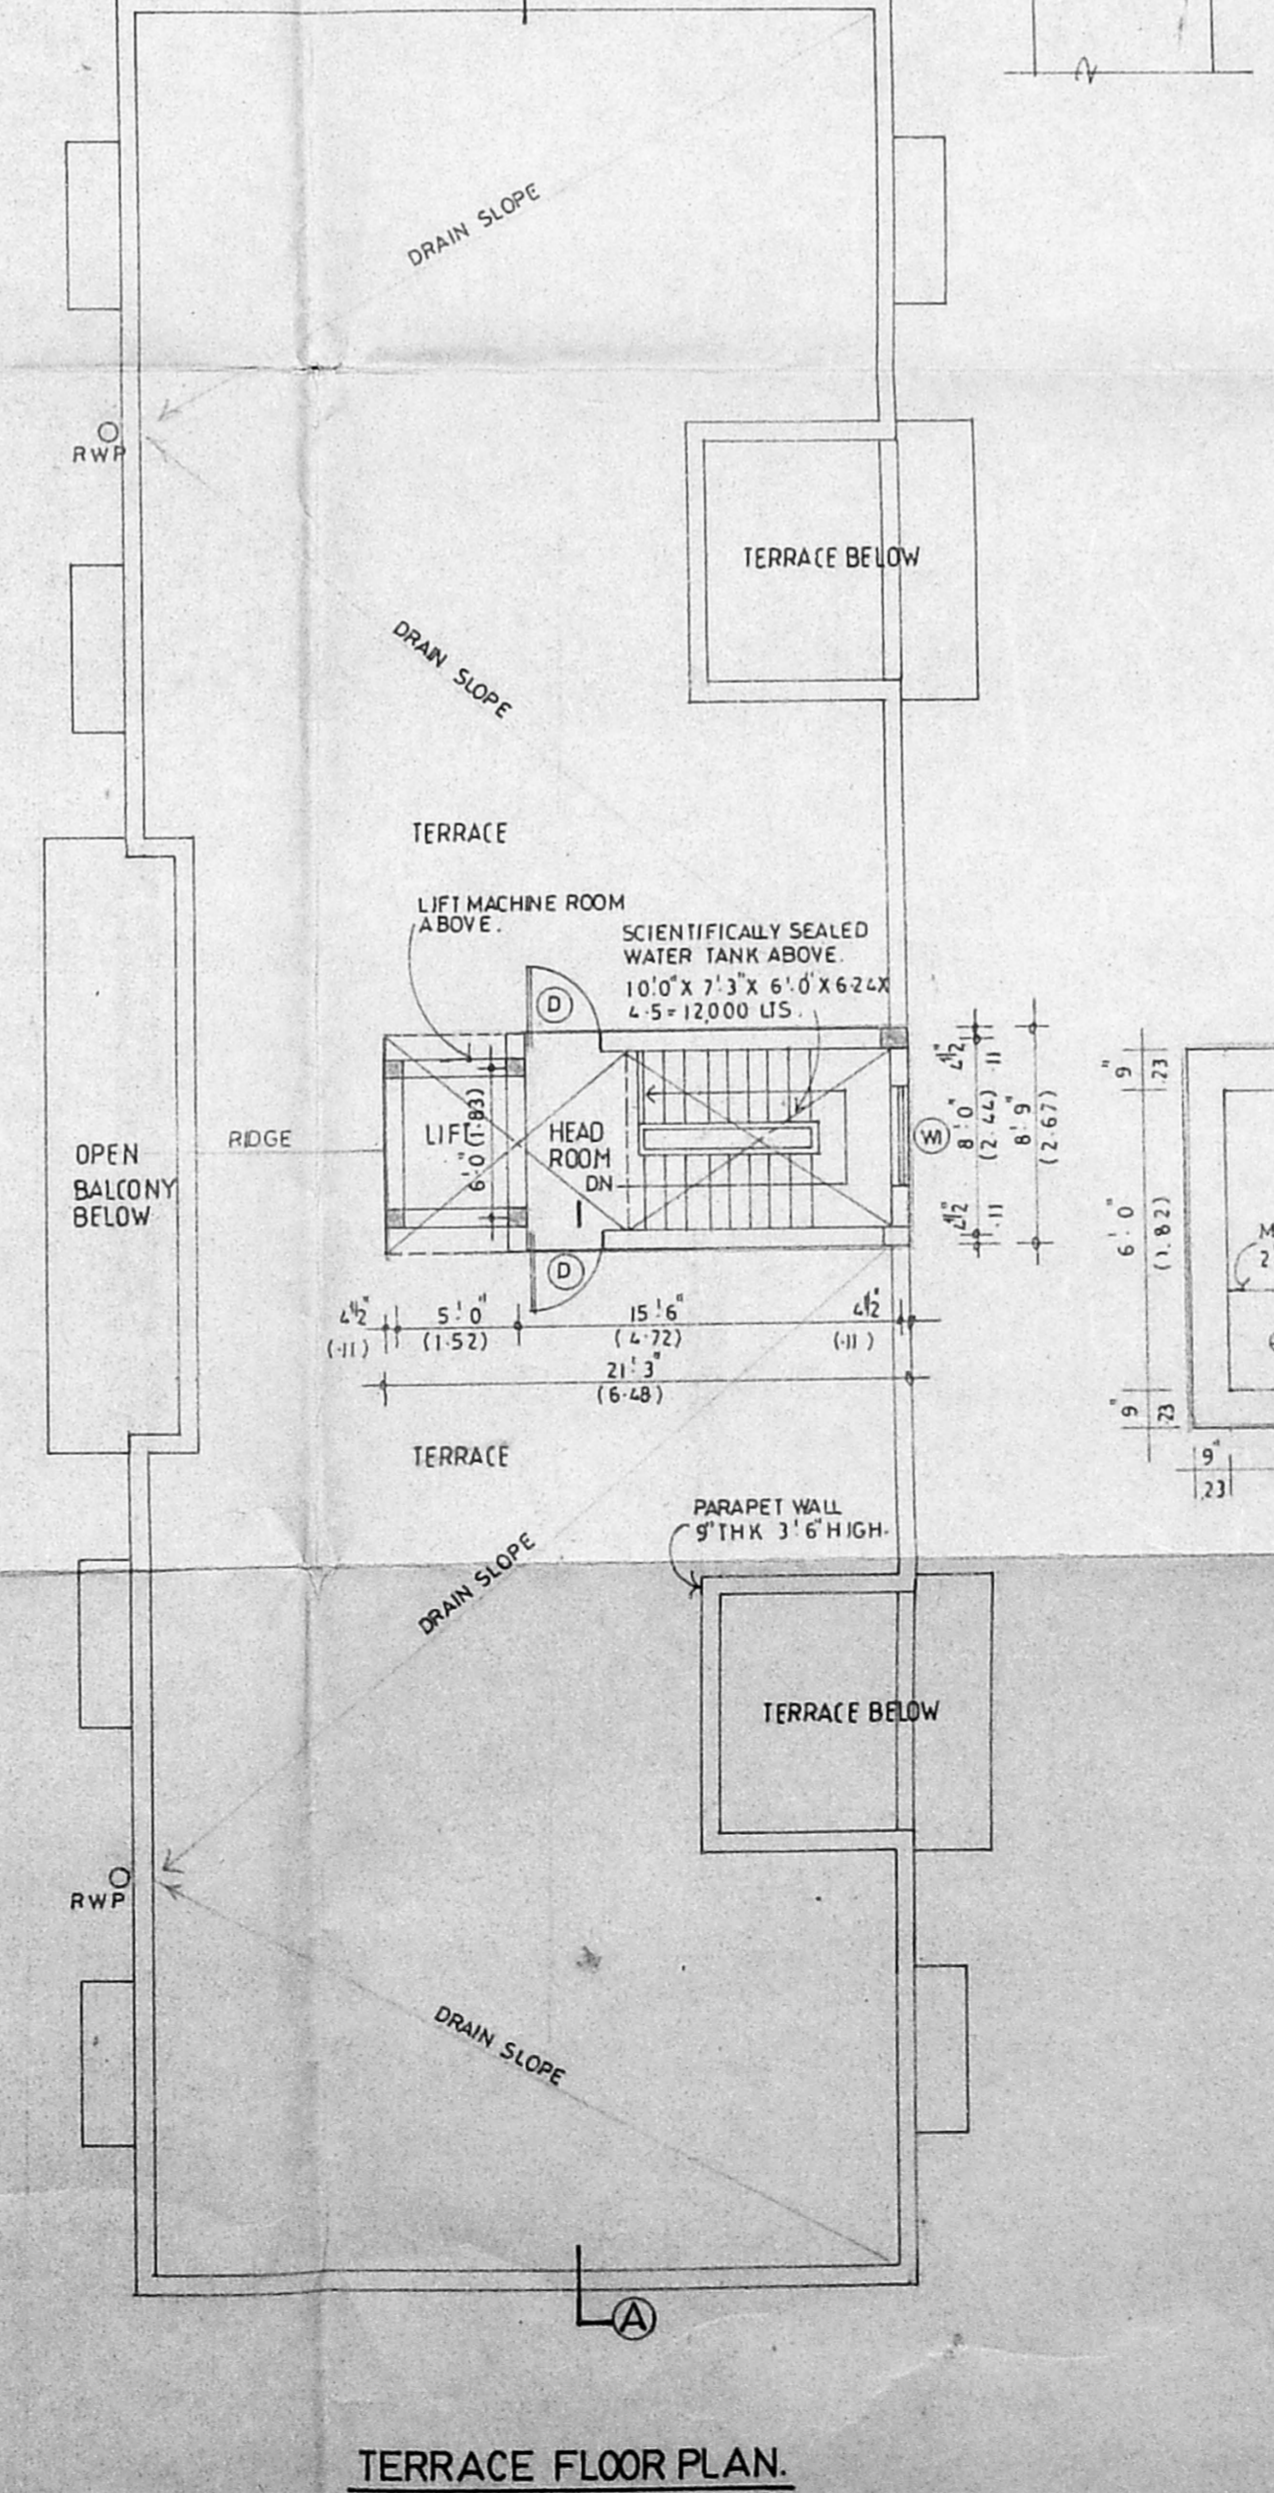


TERRACE FLOOR PLAN.

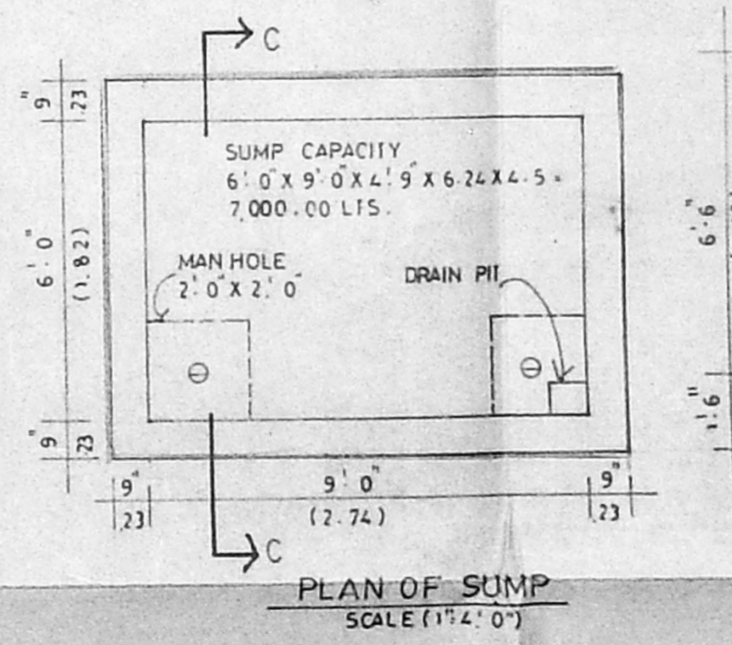

PLAN OF SUMP

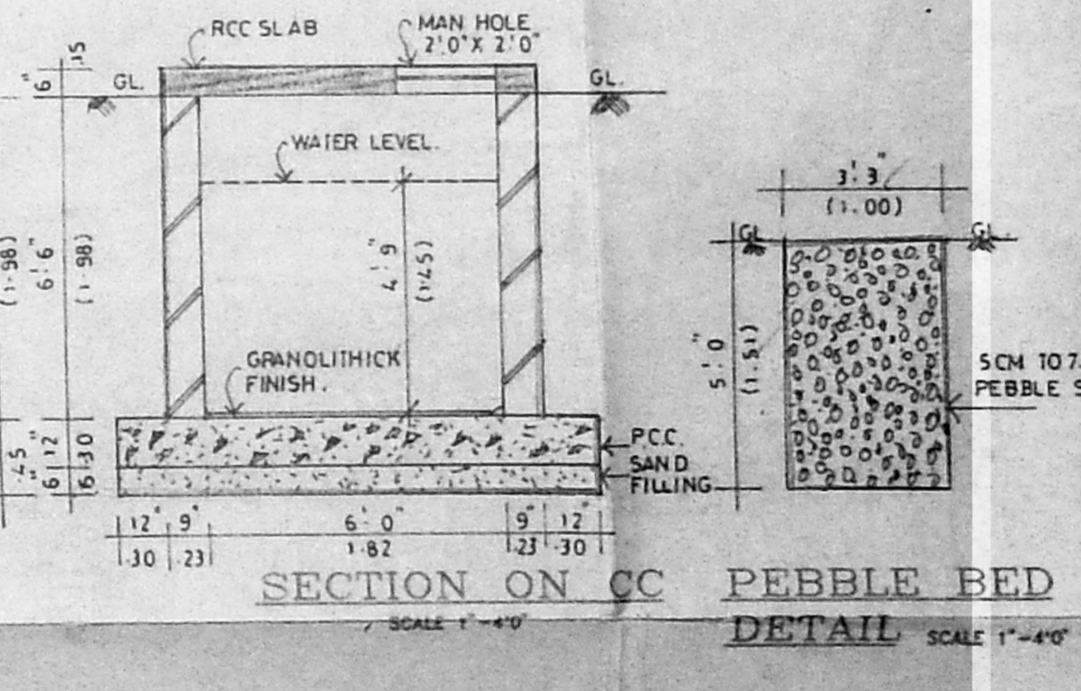

SECTION ON CC PEBBLE BED DETAIL

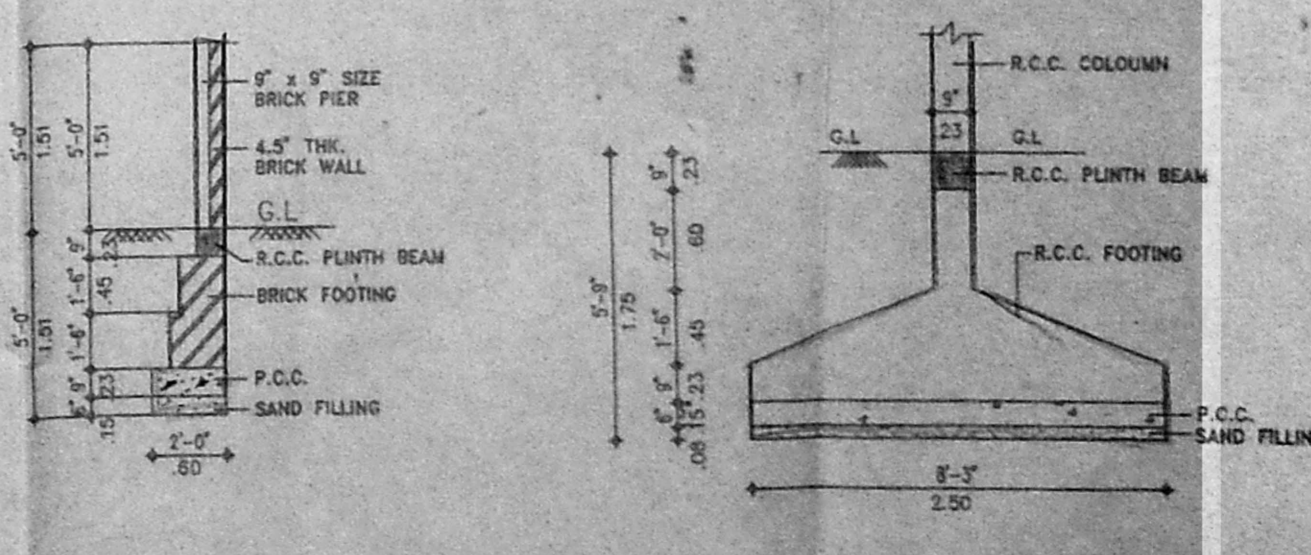

FOUNDATION DETAIL

COMPOUND WALL DETAIL

| SCHEDULE OF JOINERY | | | |
|---------------------|---------------|--------------|-----|
| TYPE | DESCRIPTION | SIZE | NO. |
| ED | ENTRANCE DOOR | 12'0" x 7'0" | 1 |
| FD | FRENCH DOOR | 11'0" x 6'0" | 1 |
| D | DOOR | 6'0" x 6'0" | 12 |
| W | WINDOW | 6'0" x 6'0" | 12 |
| W1 | WINDOW | 4'0" x 6'0" | 12 |
| W2 | WINDOW | 4'0" x 3'0" | 12 |
| V | VENTILATOR | 2'0" x 3'0" | 12 |

| MMDA (B)/PP NO. | |
|-----------------|-----------|
| Case No. | 67/838/95 |
| Part | PART I |
| Part | PART II |

NOTE: ALL TOILETS IN GROUND FLOOR ARE AT 3'0" (0.91) LVL.
W.P. - WARDROBE

| Area Statement | Sq. Ft. | Sq. M. |
|-------------------|----------|--------|
| GROUND FLOOR AREA | 1564.31 | 145.38 |
| FIRST FLOOR AREA | 3176.36 | 295.20 |
| SECOND FLOOR AREA | 3176.36 | 295.20 |
| THIRD FLOOR AREA | 2793.31 | 259.60 |
| TOTAL AREA | 10710.34 | 995.38 |

| | | |
|-------------------------|----------|--------|
| PLOT AREA | 7145.00 | 664.03 |
| ALLOWABLE F.S.I. AT 1.5 | 10717.50 | 996.05 |
| NON F.S.I. AREA | 1380.50 | 128.29 |
| NUMBER CARS REQUIRED | 7 | |
| NUMBER CARS PROVIDED | 7 | |
| PLOT COVERAGE | 44.45% | |
| F.S.I. ACHIEVED | 1.498 | |

Colour Indication:

- PROPOSED BUILDING
- PLOT BOUNDARY
- ROAD ACCESS
- SEWER LINE

Owner's Signature: *T. Chittibabu*

Licensed Surveyor: *V. S. NATARAJ*, MARCH 1987, LICENSED SURVEYOR, CLASS 1, No. 385, T.T.K. ROAD, ALWARPET, MADRAS-600 019, TEL. NO: 457465

Architects: *nataraj & venkat.*, 128, T.T.K. ROAD, D'MONTE COLONY, ALWARPET, MADRAS - 18.

Job Title: **PROPOSED APARTMENT AT DOOR NO:12 WEST MADA STREET SRINAGAR COLONY SAIADPET MADRAS.15. PLOT NO:74 T.S. NO:12/85 BLOCK NO:4 DIVISION: VENKATAPURAM.**

Drawing Title: **CORPORATION DRAWING**

| Drawn | Checked | Job No. | Sheet No. |
|-----------------|----------------|---------|-----------|
| M.R.M. | | | |
| Scale: 1"=8'-0" | Date: 09-03-95 | | |