
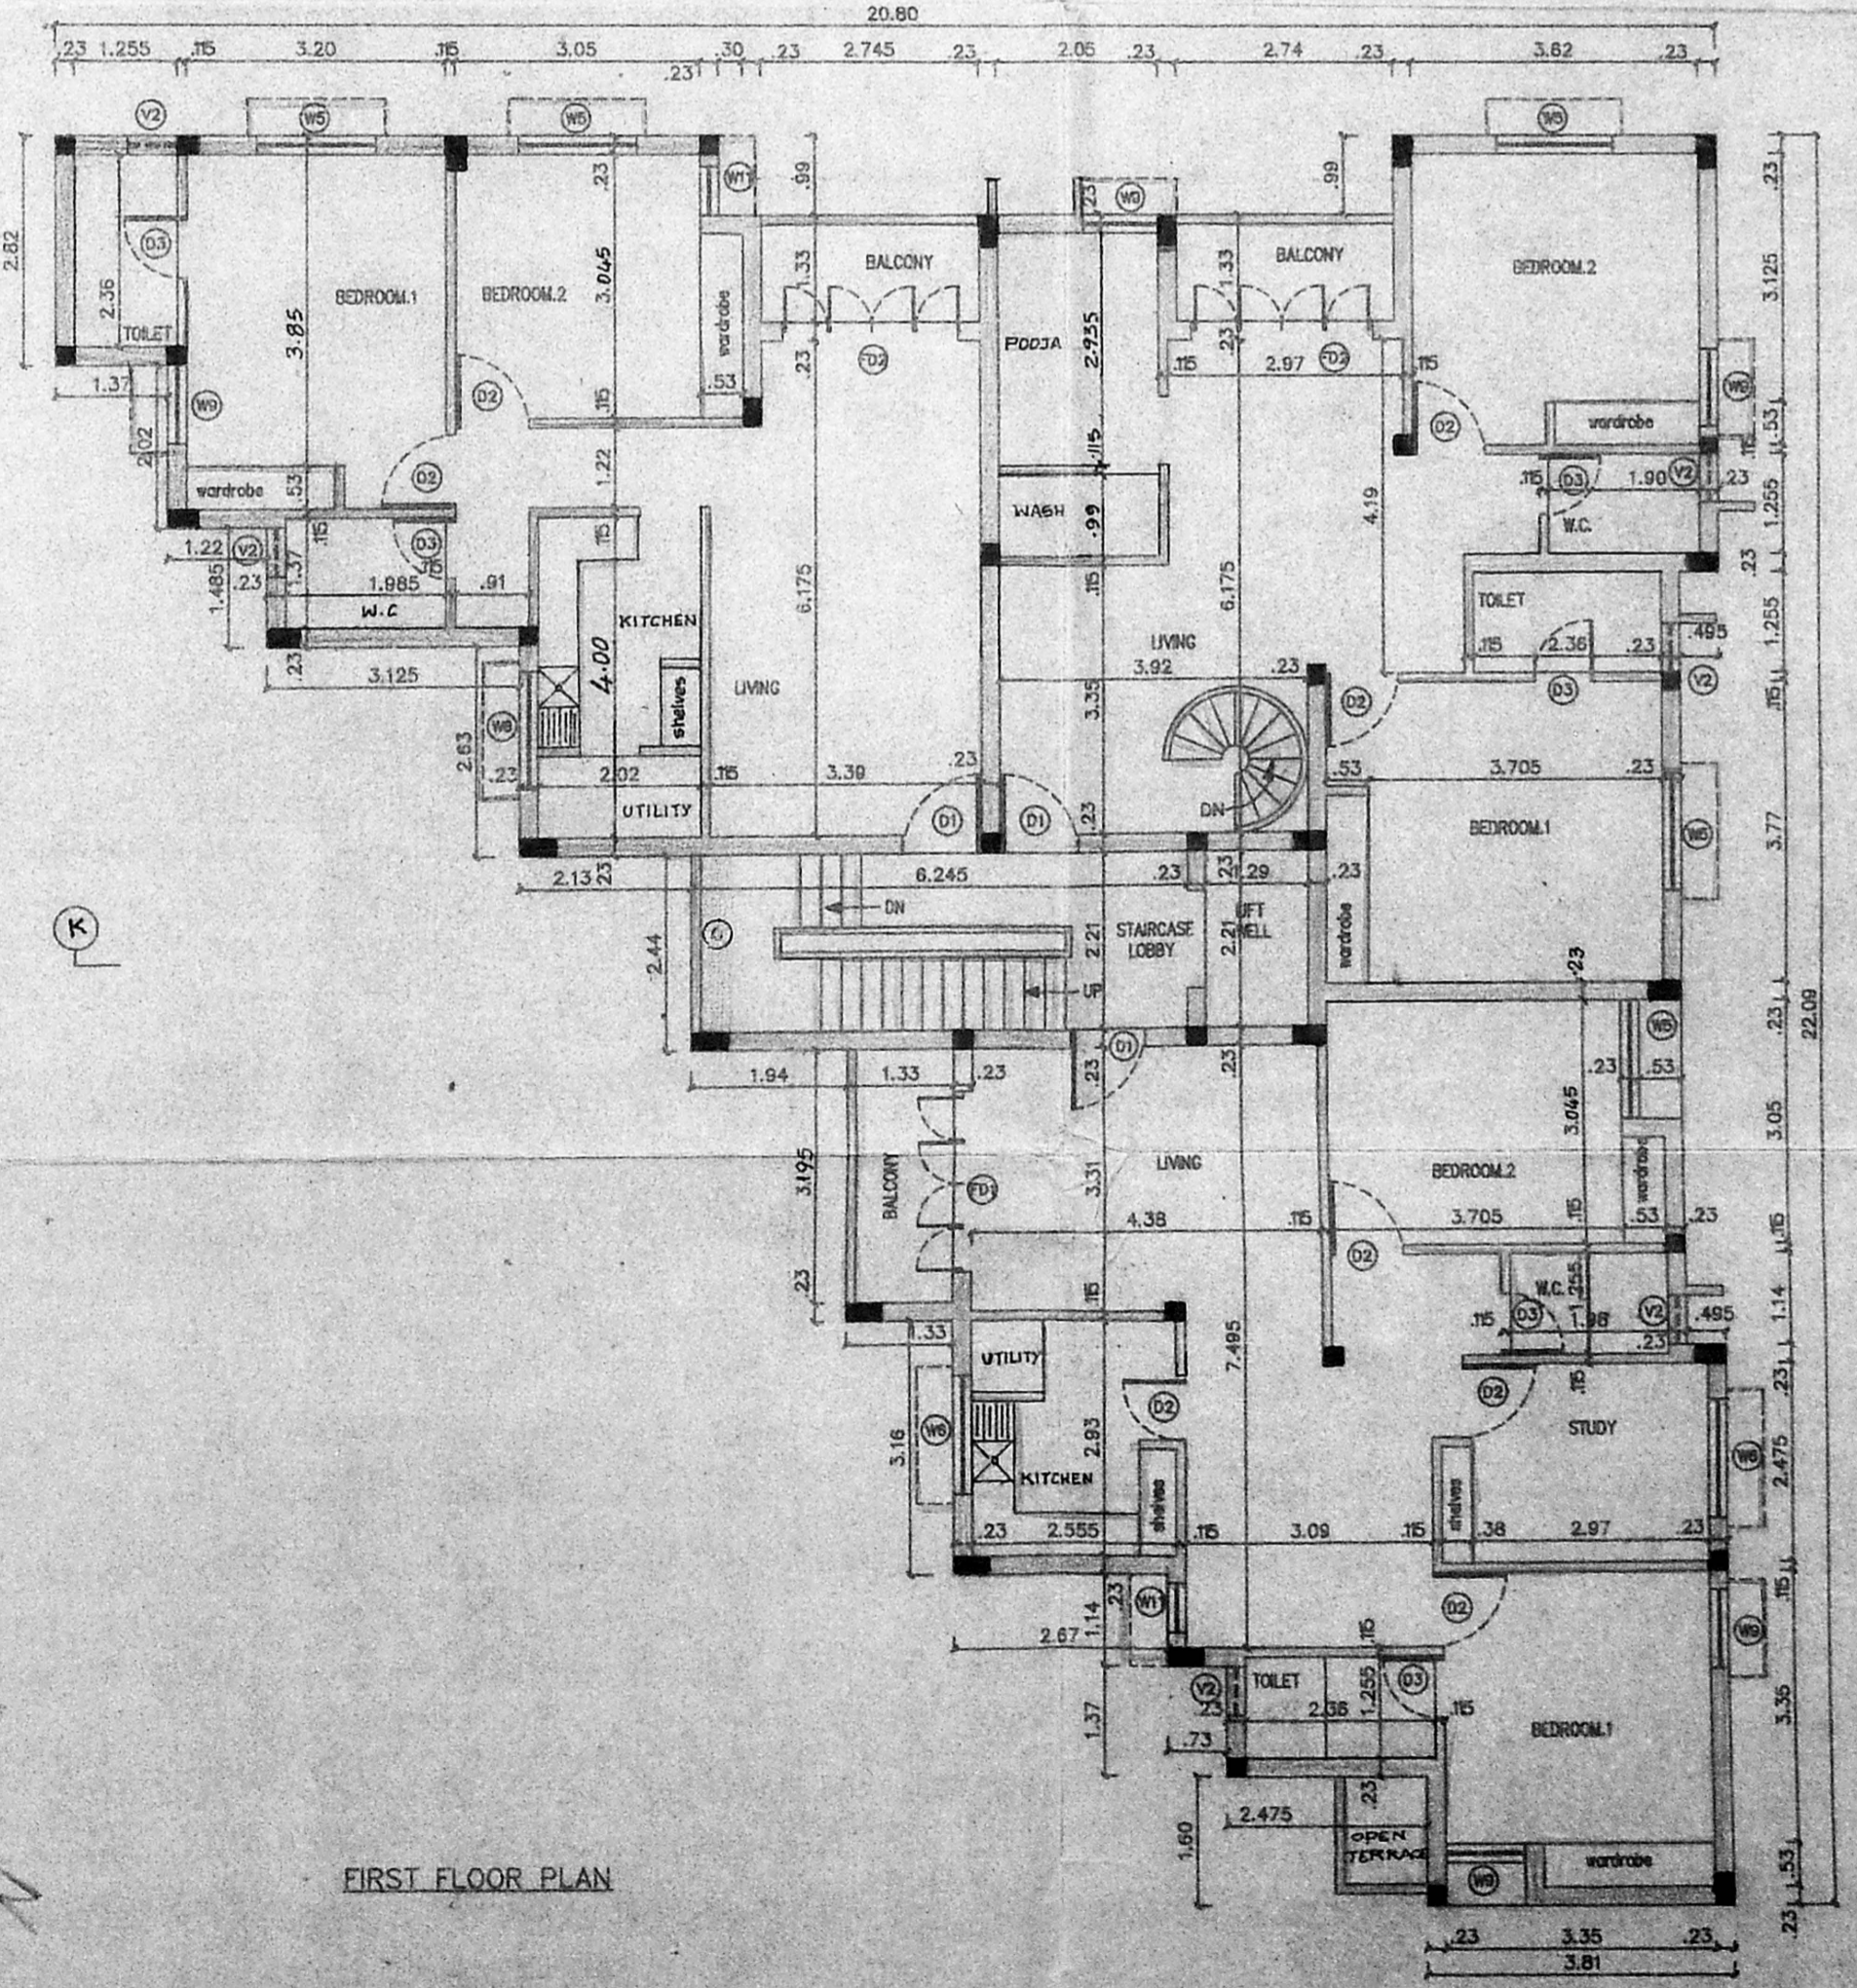


Planning Permit No. 17978/570 A/B/95
APPROVED
 SUBJECT TO THE CONDITIONS IN THIS OFFICE LETTER.
 No. 2/18066/95 dt. 10/95
 12.30
 FOR MEMBER SECRETARY
 MADRAS METROPOLITAN
 DEVELOPMENT AUTHORITY
 MADRAS - 600 008.

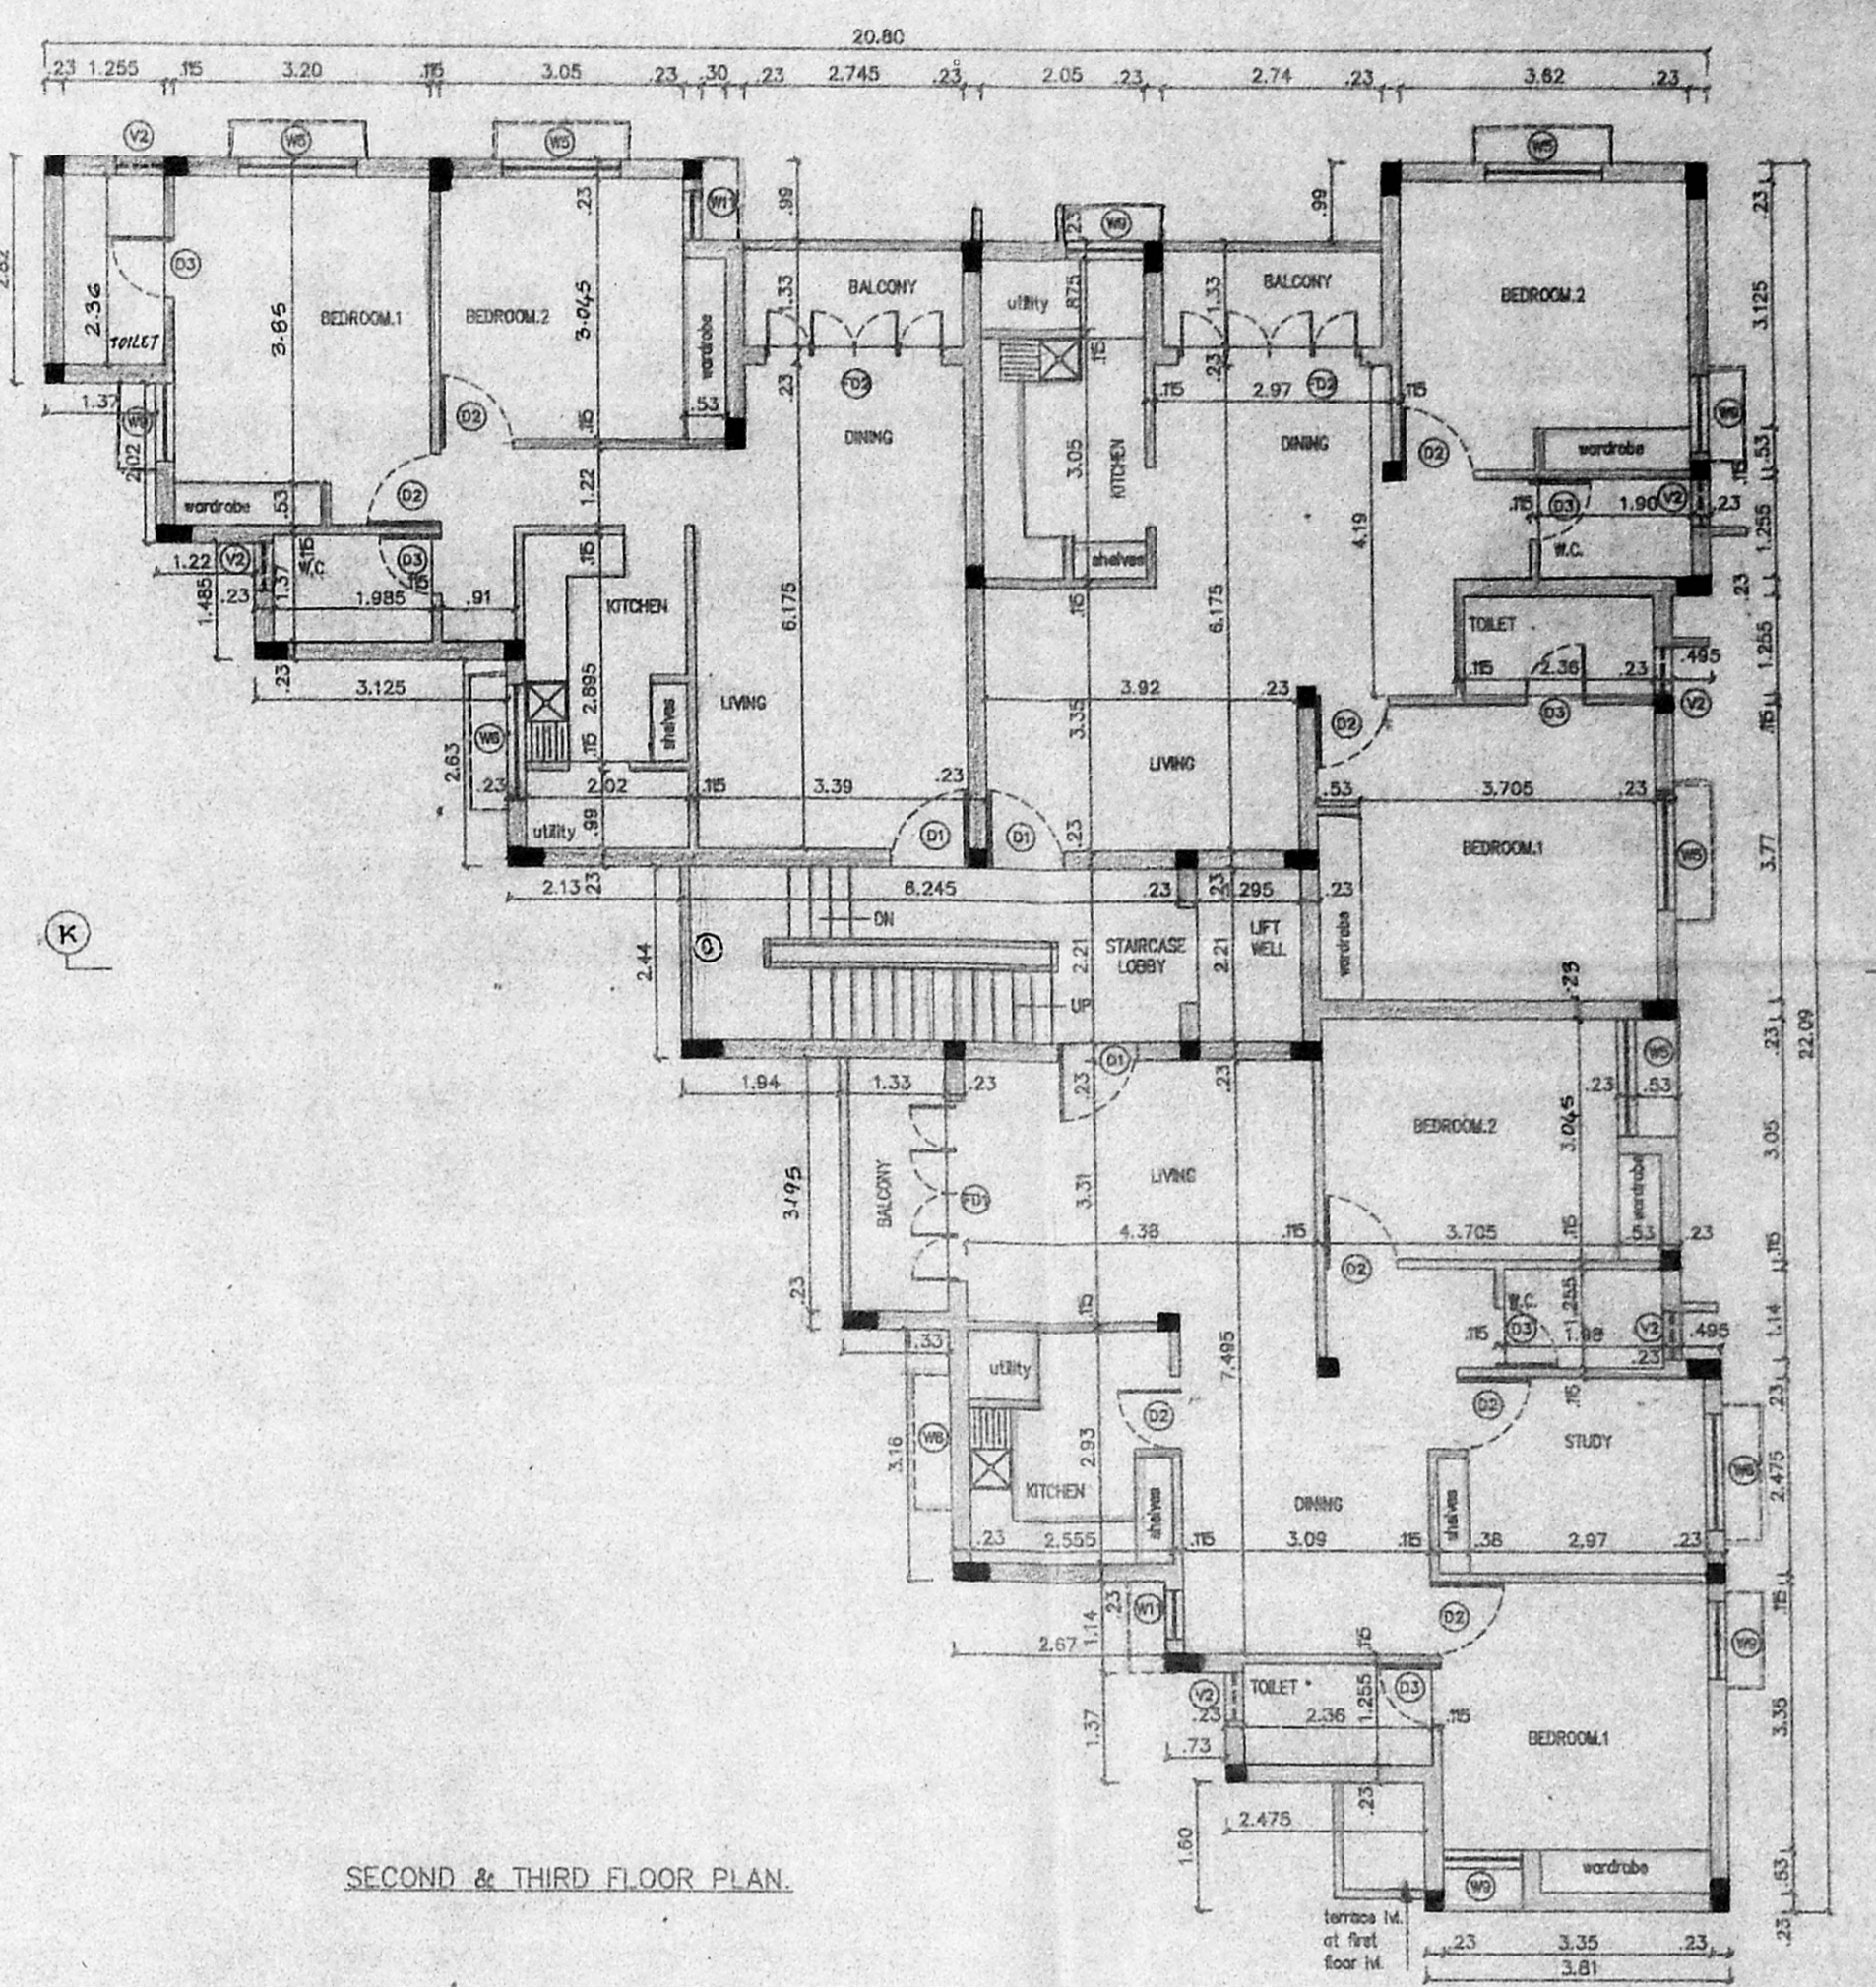

LEGEND		
CODE	SIZE	DESCRIPTION
FD1	2.74 x 2.18	COUNTRY WOOD FRAMED FRENCH DOOR (painted)
FD2	2.36 x 2.180	COUNTRY WOOD FRAMED FRENCH DOOR (painted)
D1	1.00 X 2.18	TEAK WOOD FRAMED FLUSH DOOR
D2	0.91 x 2.18	TEAK WOOD FRAMED FLUSH DOOR
D3	0.78 x 2.18	TEAK WOOD FRAMED FLUSH DOOR
D4	0.78 x 2.62	COUNTRY WOOD FRAMED FLUSH DOOR WITH VENTILATOR
W5	1.475 x 0.875	STEEL GLAZED WINDOW
W6	1.475 x 0.875	STEEL GLAZED WINDOW
W9	0.975 x 1.37	STEEL GLAZED WINDOW
V2	0.81 x 0.84	STEEL GLAZED VENTILATOR
O	2.21 x 1.115	OPENING J.P.
J1	2.36 x 1.37	R.C.C. JALY
J2	1.79 x 1.37	R.C.C. JALY

SPECIFICATION	
Sl. No	DESCRIPTION
1.	P.C.C. 1:4:8 IN FOUNDATION
2.	SAND FILLING IN FOUNDATION
3.	BRICK WORK IN C.M. 1:6.
4.	R.C.C. WORK FOR SLABS, LINTELS & BEAMS Etc.
5.	PLASTERING IN C.M. 1:5 EXTERNAL & 1:4 INTERNAL
6.	MOSAIC TILED FLOORING.
7.	WEATHERING COURSE OF BRICK JELLY LIME CONC.


AREA STATEMENT	
PLOT AREA	732.53437 M ²
BUILT UP AREA	1092.5706 M ²

COLOUR INDEX	
PROPOSED CONSTRUCTION	●
BOUNDARY OF SITE	●
ROAD	●


R.No	DATE	REVISIONS	INITIAL			
1	1561 199 M	20-03-95	1:100	0	CORP COR5199A	Jones
DRG No.	DATE	SCALE	REV	FILE	DRN.BY.	CHD.

PROPOSED CONSTRUCTION OF FLATS
 AT DOOR No : F - 96,
 11 STREET,
 ANNA NAGAR,
 MADRAS - 600 102,
 PLOT No : 180
 T.S. No : 32,
 BLOCK No : 2
 TALUK : EGMORE - NUNGAMBAKKAM
 CORP.DIV.No : 69
 ZONE No : V
 PERIAKUDAL VILLAGE.


Shilakantana

OWNER'S SIGNATURE

 LICENSED SURVEYOR L.S. No : 306 95/96

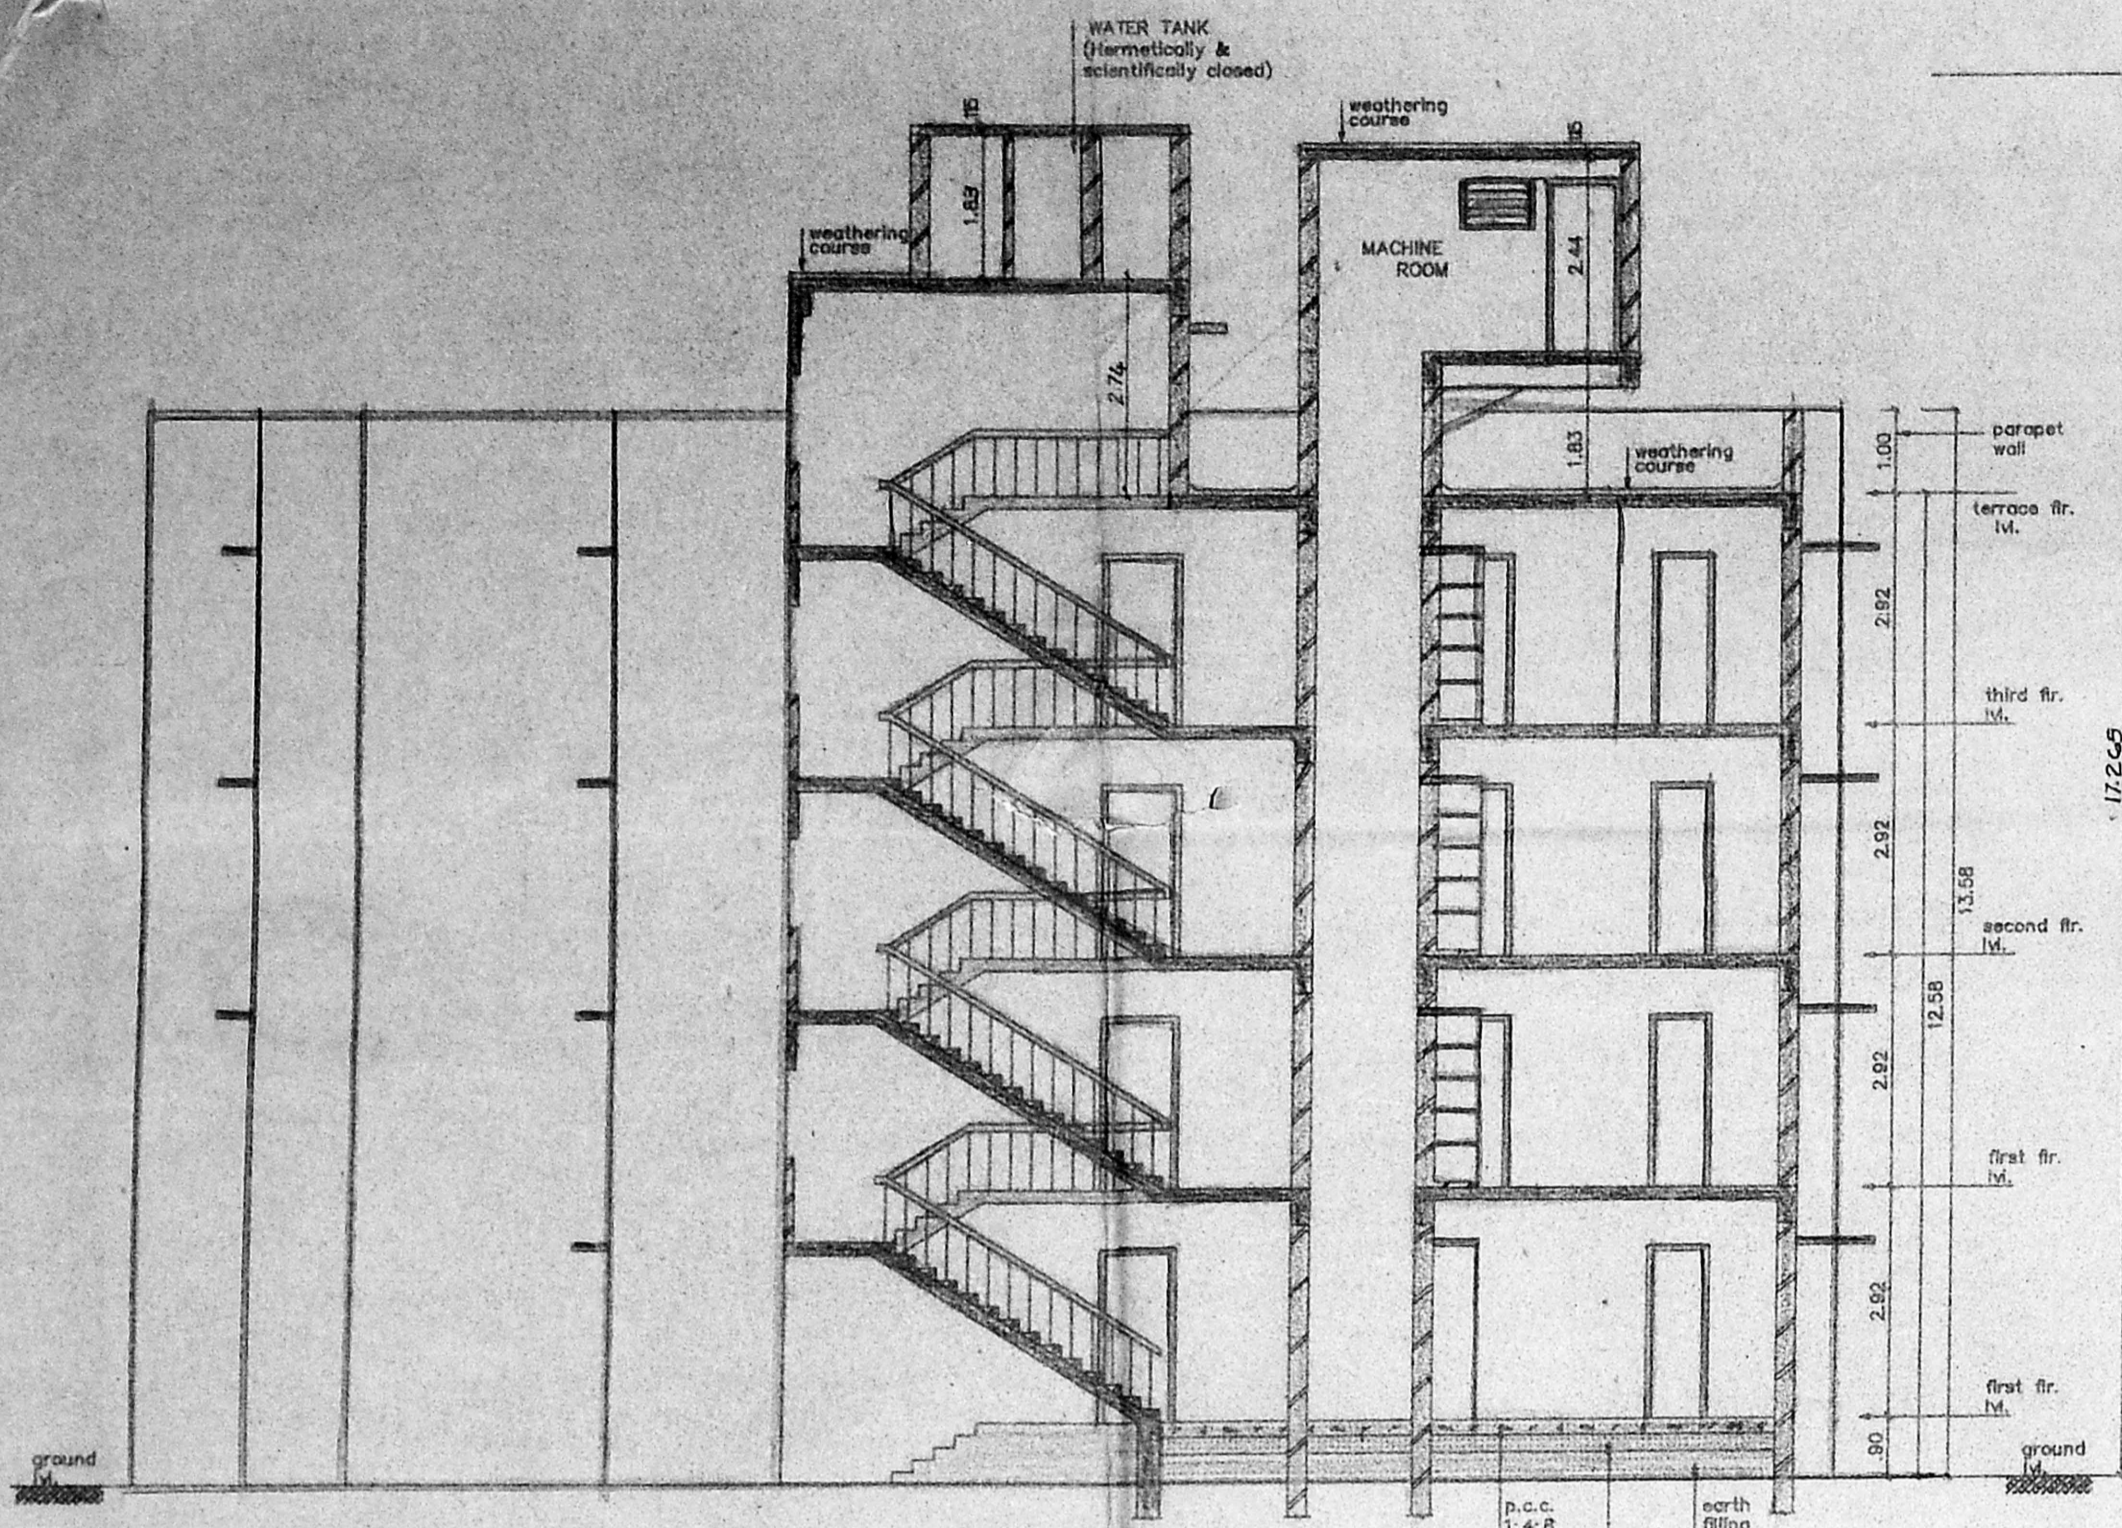


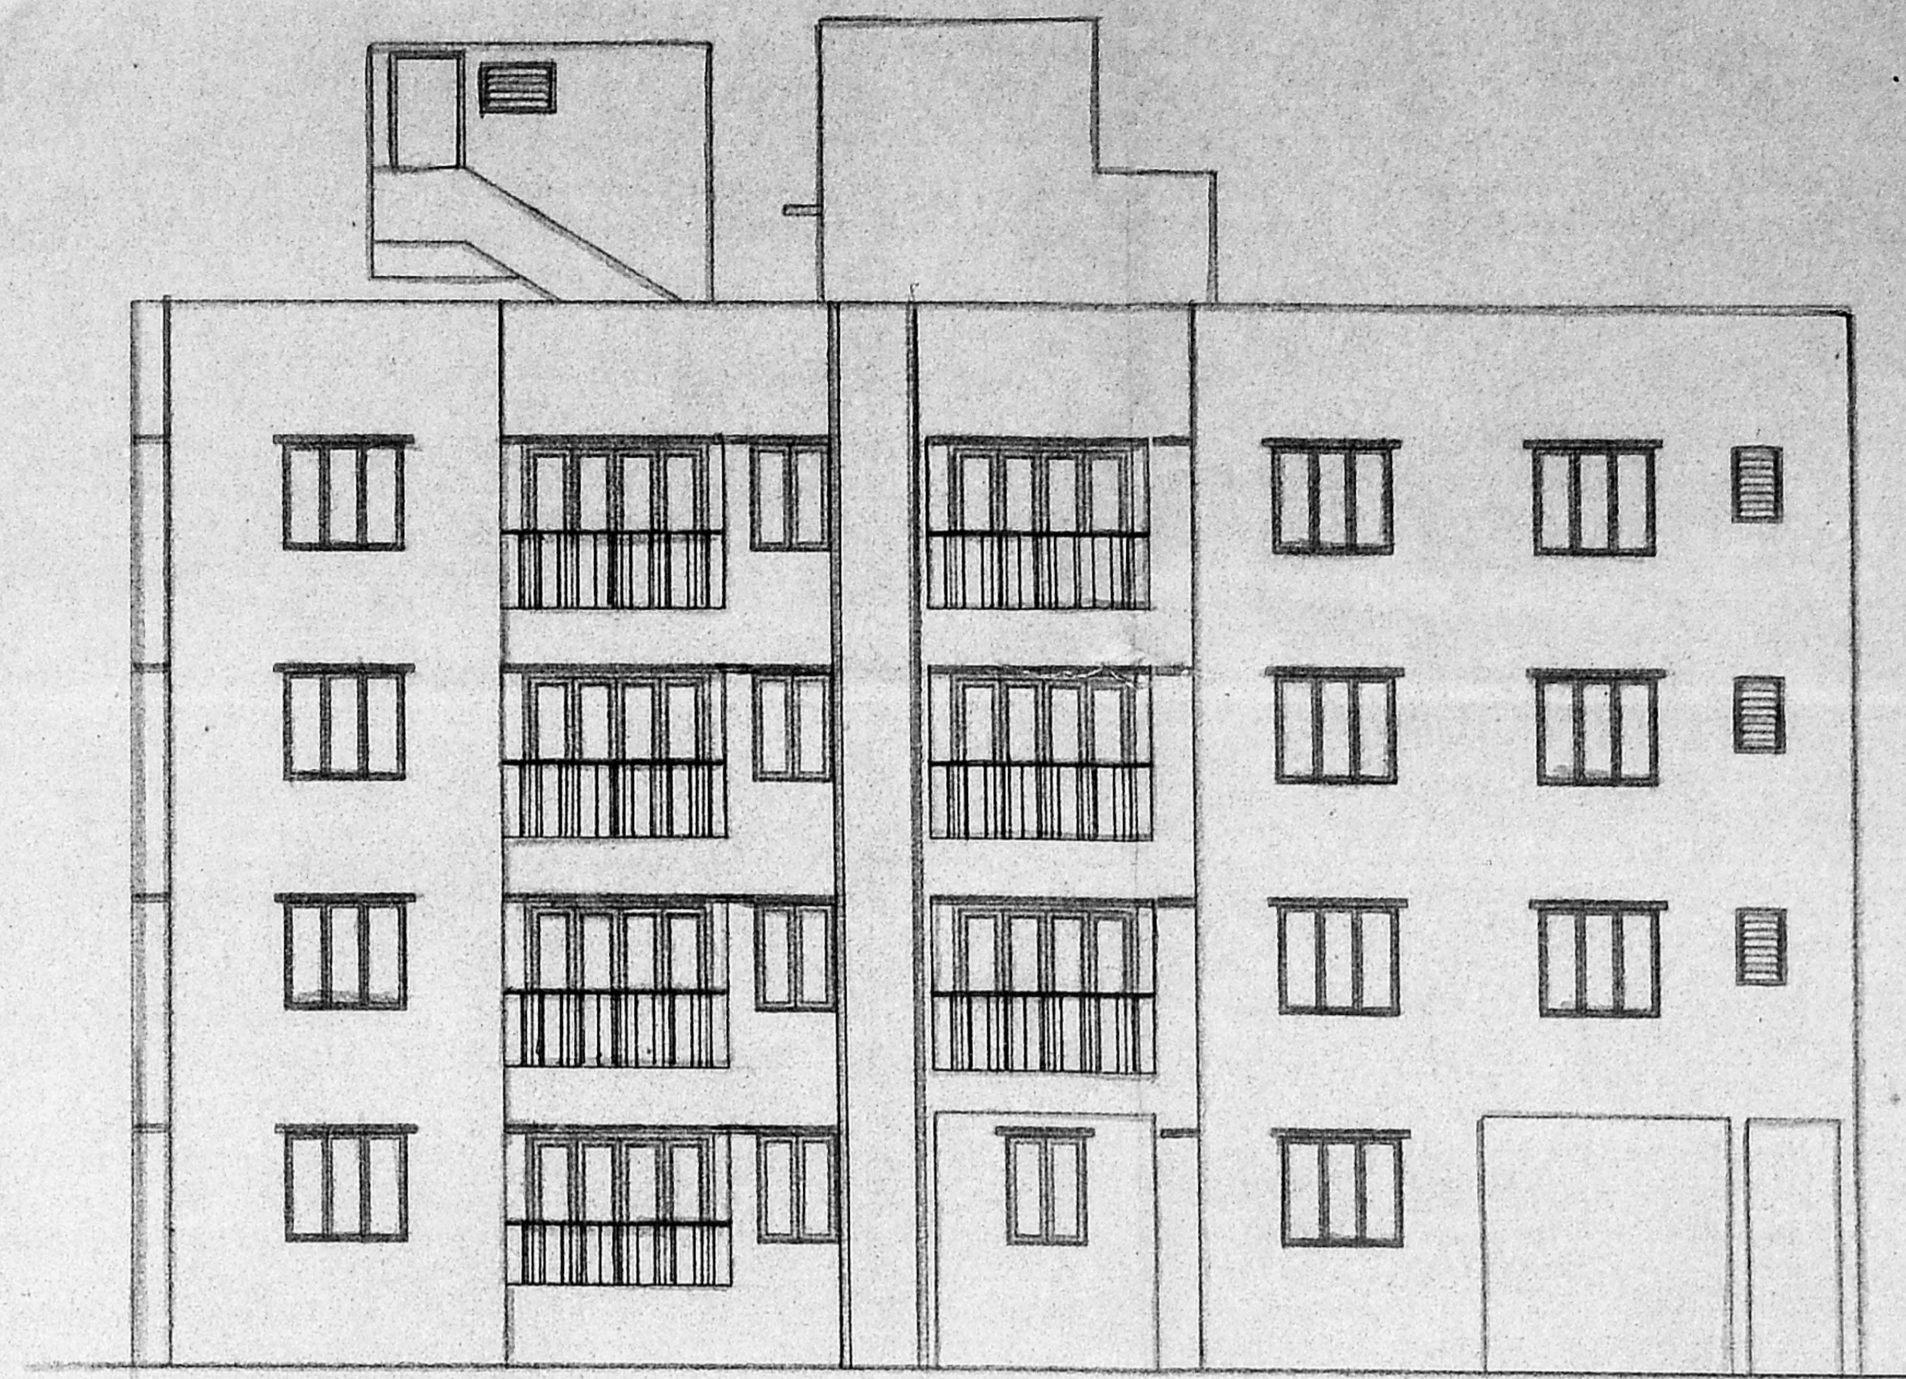

SECTION - KK




FRONT ELEVATION

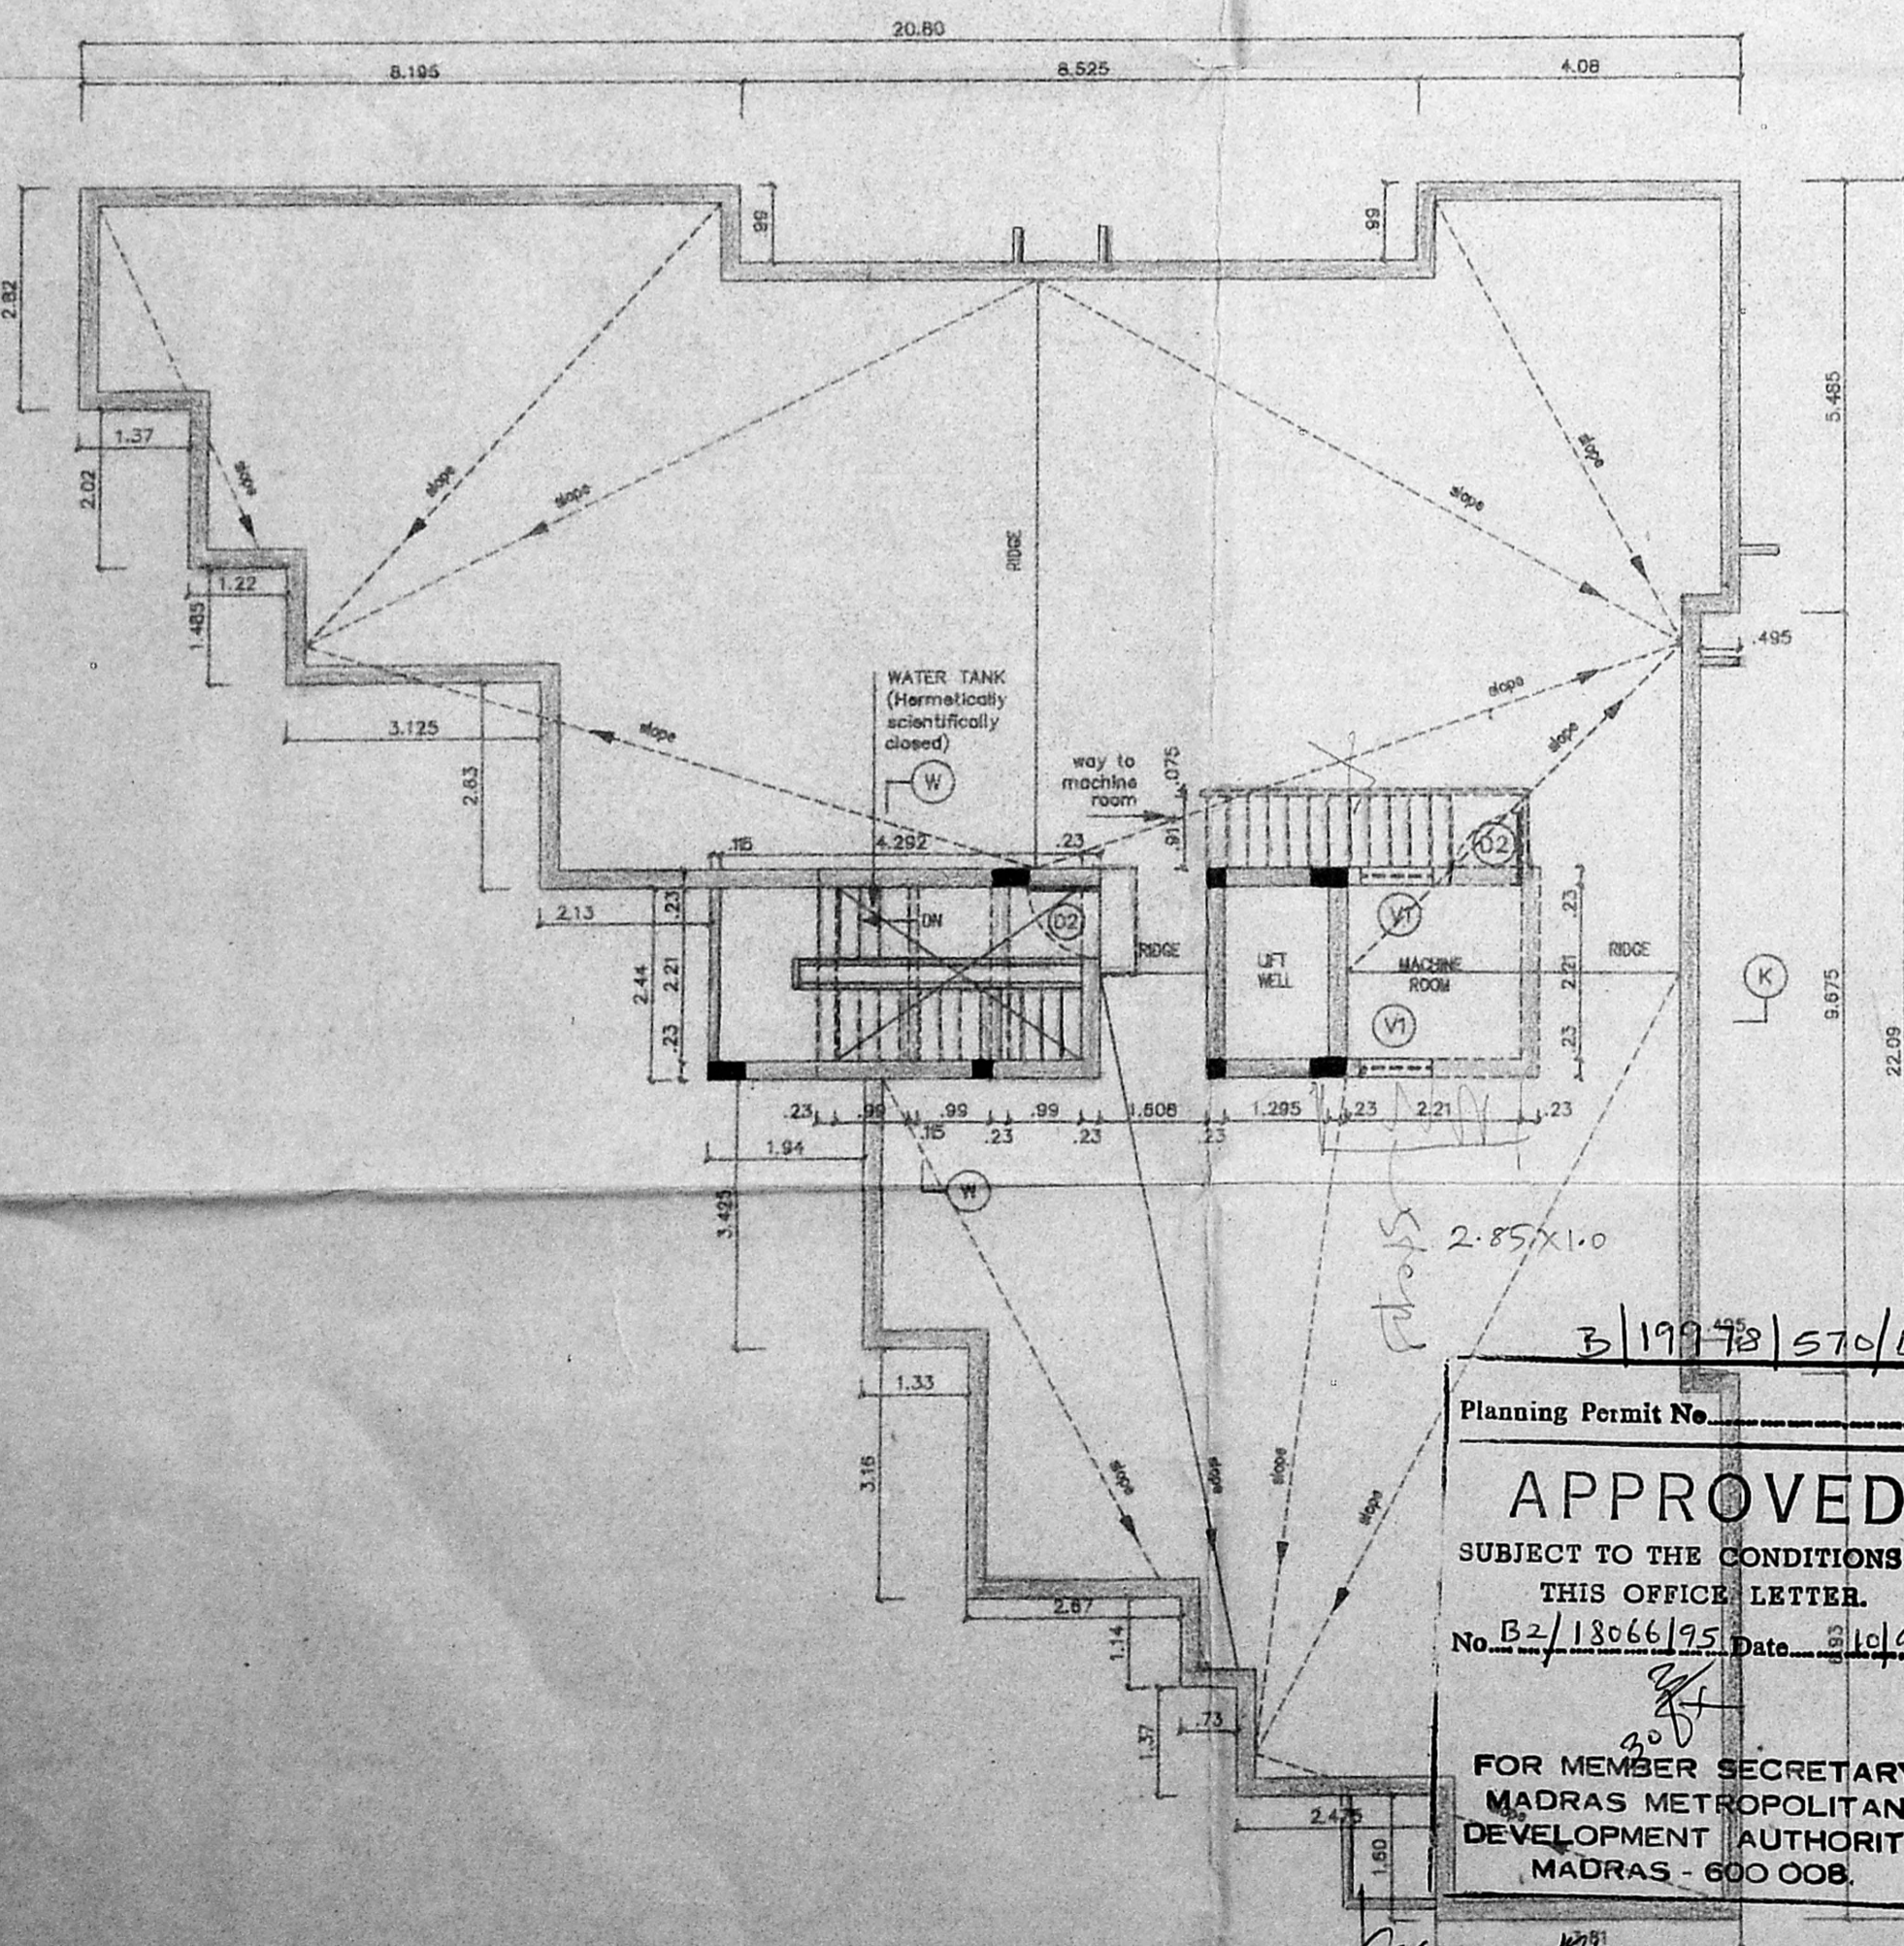


TERRACE FLOOR PLAN.


Planning Permit No. B/19978/570/B/2/95
APPROVED
 SUBJECT TO THE CONDITIONS IN THIS OFFICE LETTER.
 No. B2/13066/95 Date 10/95
 FOR MEMBER SECRETARY
 MADRAS METROPOLITAN
 DEVELOPMENT AUTHORITY
 MADRAS - 600 008.

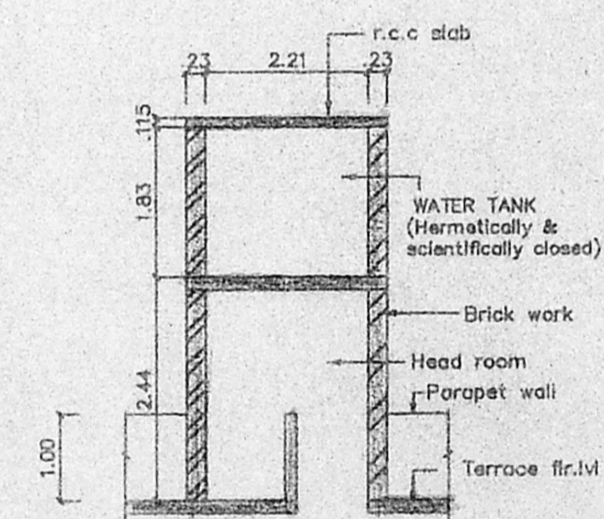


SECTION WW
SECTION OF WATER TANK
SCALE 1:100

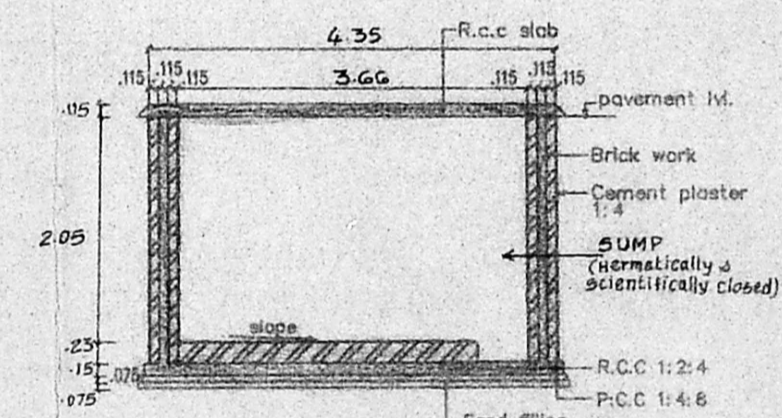


SECTION SS
SECTION OF SUMP
SCALE 1:100

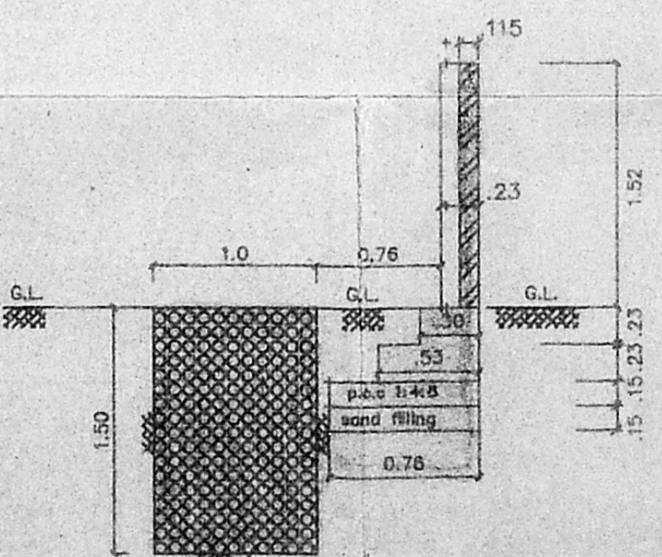

SECTION CC OF
COMPOUND WALL &
PERCOLATION PIT
SCALE 1:50

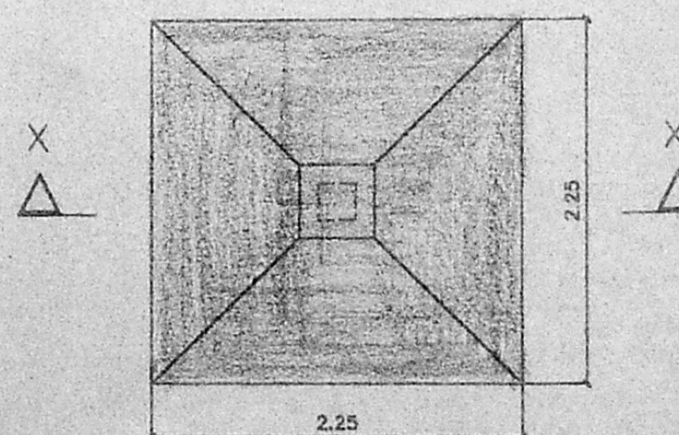

PLAN OF FOUNDATION
SCALE 1:50

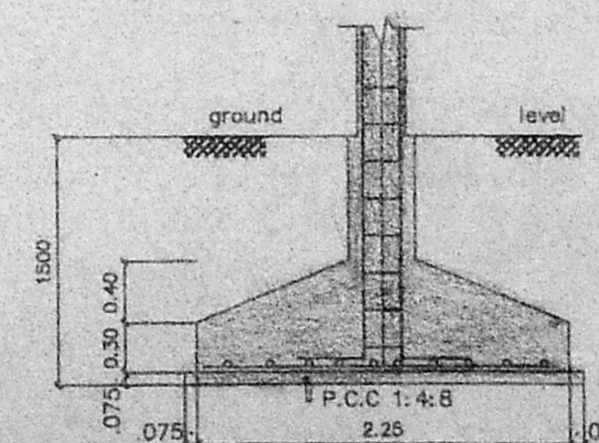

SECTION - XX

LEGEND		
CODE	SIZE	DESCRIPTION
D2	0.910 x 2.180	COUNTRY WOOD FRAMED FLUSH DOOR
V1	0.910 x 0.865	MADA B.V.P.P. VENTILATOR G.No. B2/13066/95

AS PER SPECIFICATION


SL.NO	DESCRIPTION
1.	PART I P.C.C. 1:2:4 IN FOUNDATION
2.	BRICK FILING IN FOUNDATION
3.	BRICK WORK IN C.M. 1:3
4.	R.O.C. WORK FOR SLABS, LINTELS & BEAMS Etc.
5.	SLAB WORKING IN C.M. 1:5 EXTERNAL & 1:4 INTERNAL
6.	BRICK TILES FLOORING D.P.
7.	WEATHERING COURSE OF BRICK JELLY LIME CONC.

COLOUR INDEX			
PROPOSED CONSTRUCTION			
BOUNDARY OF SITE			
ROAD			
R.No	DATE	REVISIONS	INITIAL

1 562 199 M	20-03-95	1:100	0	CORP	Jones	20/3
DRG No.	DATE	SCALE	REV	FILE	DRN. BY.	CHD.

PROPOSED CONSTRUCTION OF FLATS
 AT DOOR No : F - 96,
 II STREET,
 ANNA NAGAR,
 MADRAS - 600 102,
 PLOT No : 180
 T.S. No : 32
 BLOCK No : 2
 TALUK : EGMORE - NUNGAMBAKKAM
 CORP. DIV. No : 69
 ZONE No : V
 PERIAKUDAL VILLAGE

Shilakantam

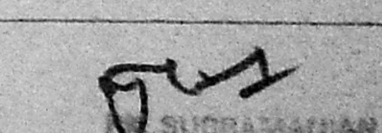OWNER'S SIGNATURE

 SUDRAMANIAN
 S.E. (S.E. (Struct))
 Chartered Civil Engineer
 Licensed Surveyor Class 2

LICENSED SURVEYOR L.S. No : 306 95/96