


PLAN SHOWING THE PROPOSED RESIDENTIAL FLATS AT NO. 6,
SOUTH MADA STREET, THIRUVANMIYUR, MADRAS-41. DN. NO. 155.
BEARING OLD SURVEY NO. 204/19 AND NEK. S. NO. 101 OF THIRUVANMIYUR. SCALE 1"=6'

OWNER:

Dr. K. VENUGOPAL, M.A., M.B.
CORPORATION OF MADRAS
Civil & Sanitary Engineering Consultant
Licensed Surveyor, Class-I No. 370
Licensed Plumber (Chennai Metro Water)
Sewerage No. Water Supply No.
8, Neelakandan Street, Nungambakam (Loka Area)
Outside of Corporation City Higher Secondary School
MADRAS - 600 034

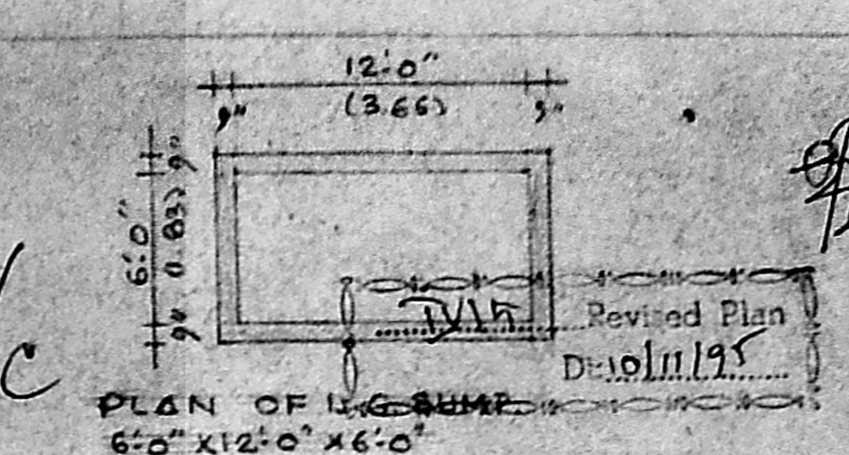

Planning Permit No. B/20420/55A/198
APPROVED
SUBJECT TO THE CONDITIONS IN
THIS OFFICE LETTER.
No. B/20420/55A/198
Date - 2-9-76


FOR MEMBER SECRETARY
MADRAS METROPOLITAN
DEVELOPMENT AUTHORITY
MADRAS - 600 008.

SCHEDULE OF JOINTRY.


D1	T.N. DOOR	3'-0" x 6'-6"
D2	T.W. DOOR	2'-6" x 6'-6"
W1	T.W. WINDOW	6'-6" x 4'-0"
W2	T.W. WINDOW	4'-6" x 4'-0"
W3	T.W. WINDOW	3'-0" x 3'-0"
V	T.W. VENTILATOR	2'-0" x 3'-0"

COLOUR INDEX
PROPOSAL


ROADS	[Symbol]
BOUNDARY	[Symbol]

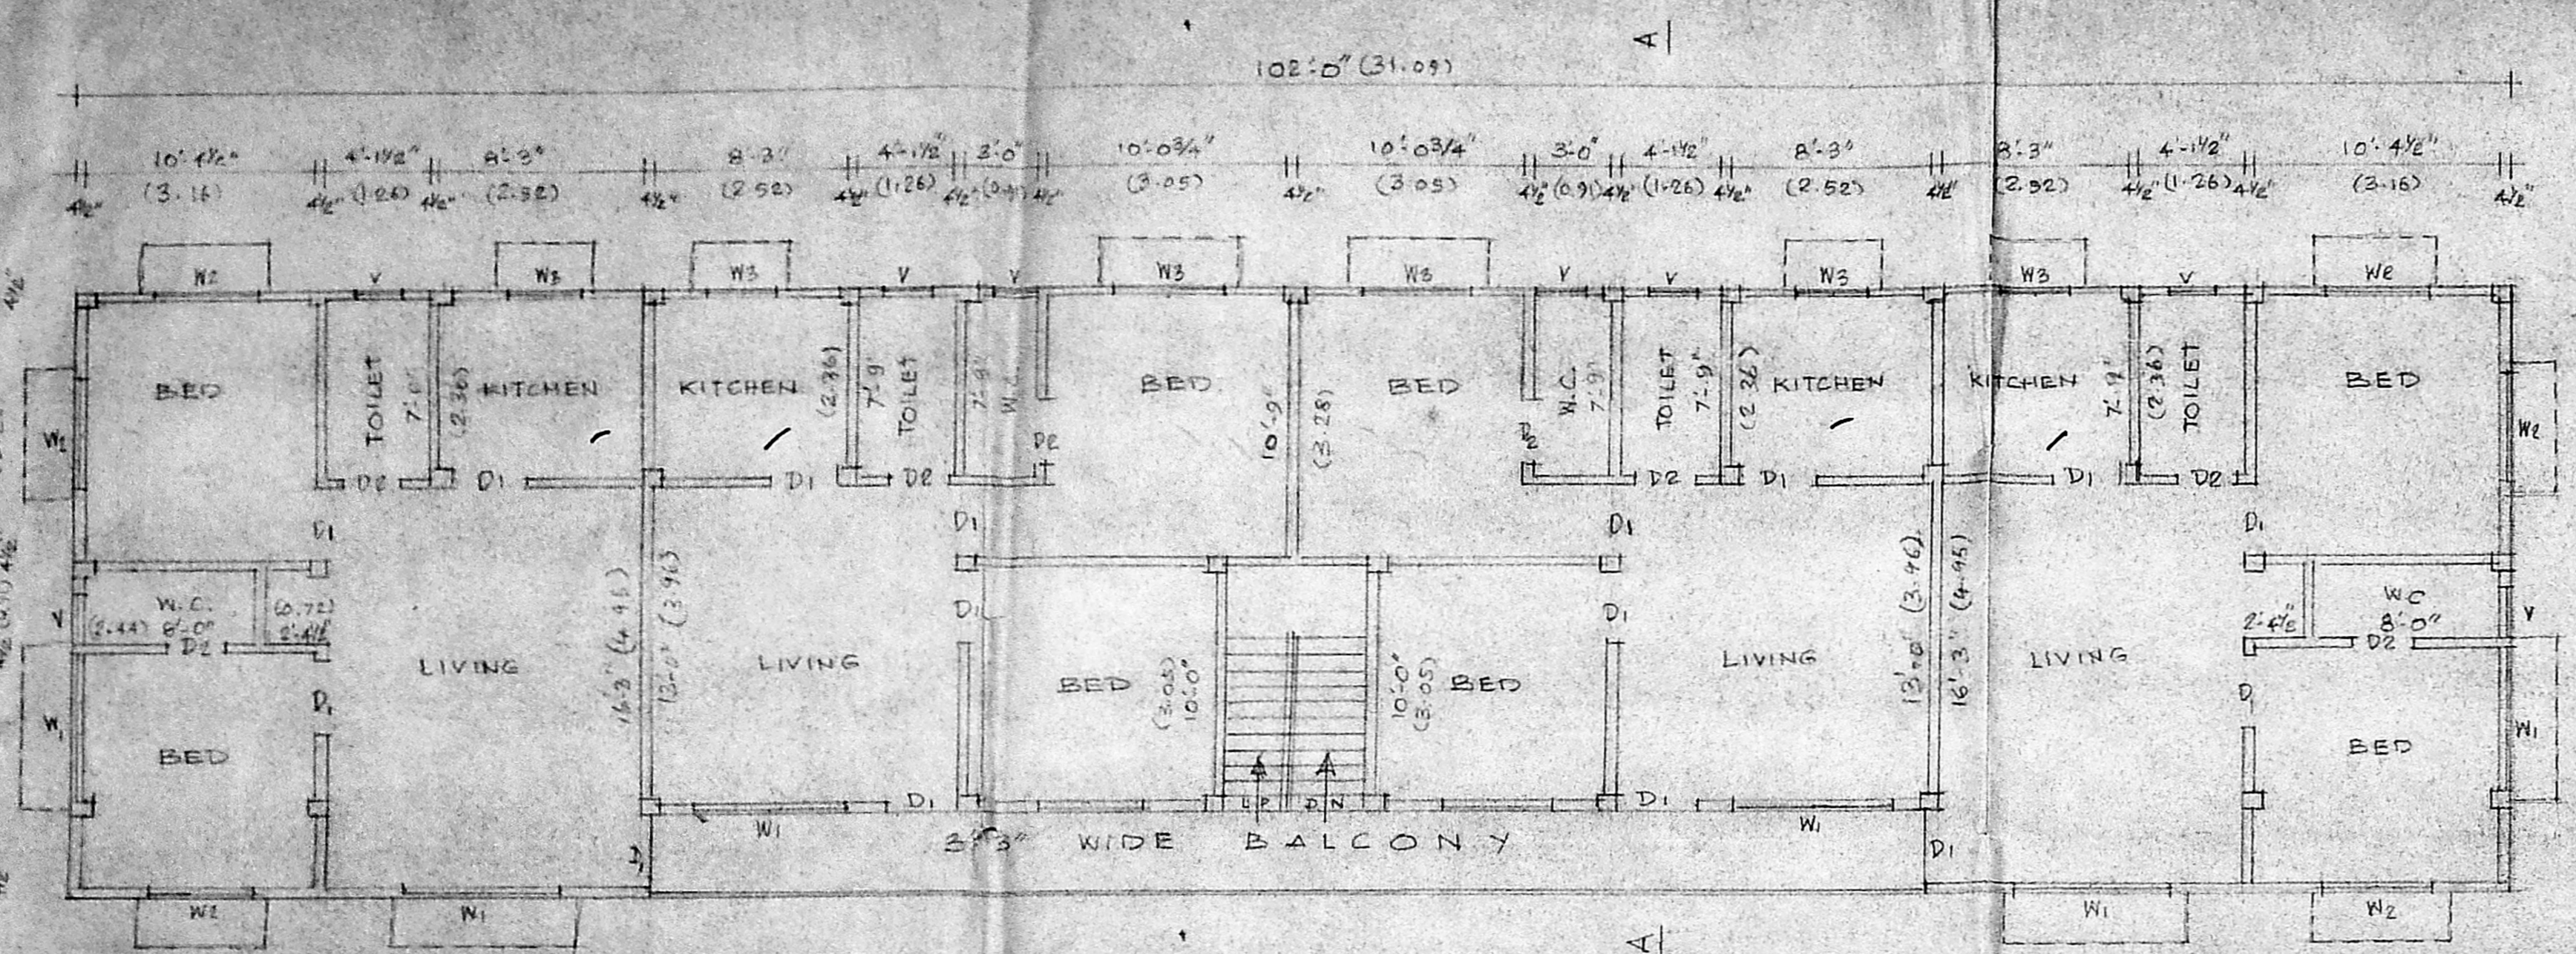


FIRST AND SECOND TYPICAL FLOOR PLAN, BLOCK A.

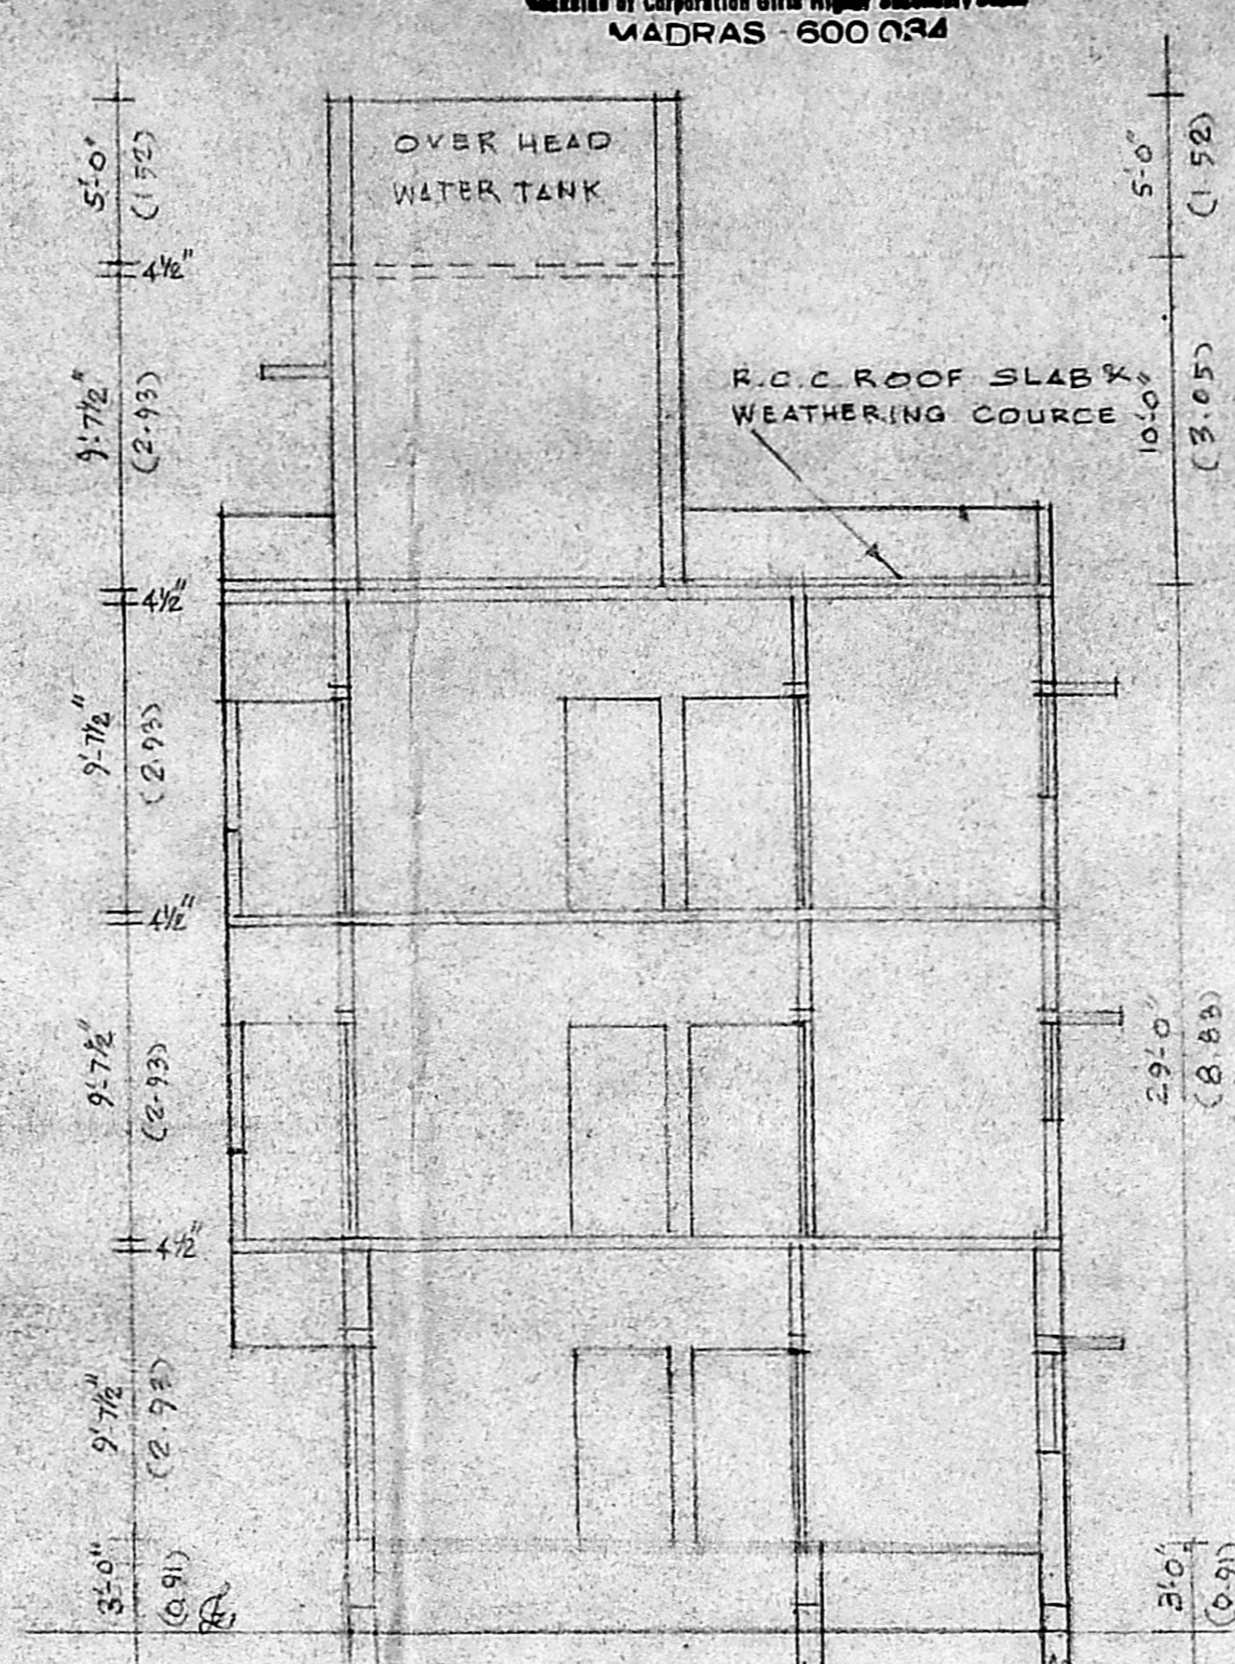


SECTION AT AA.

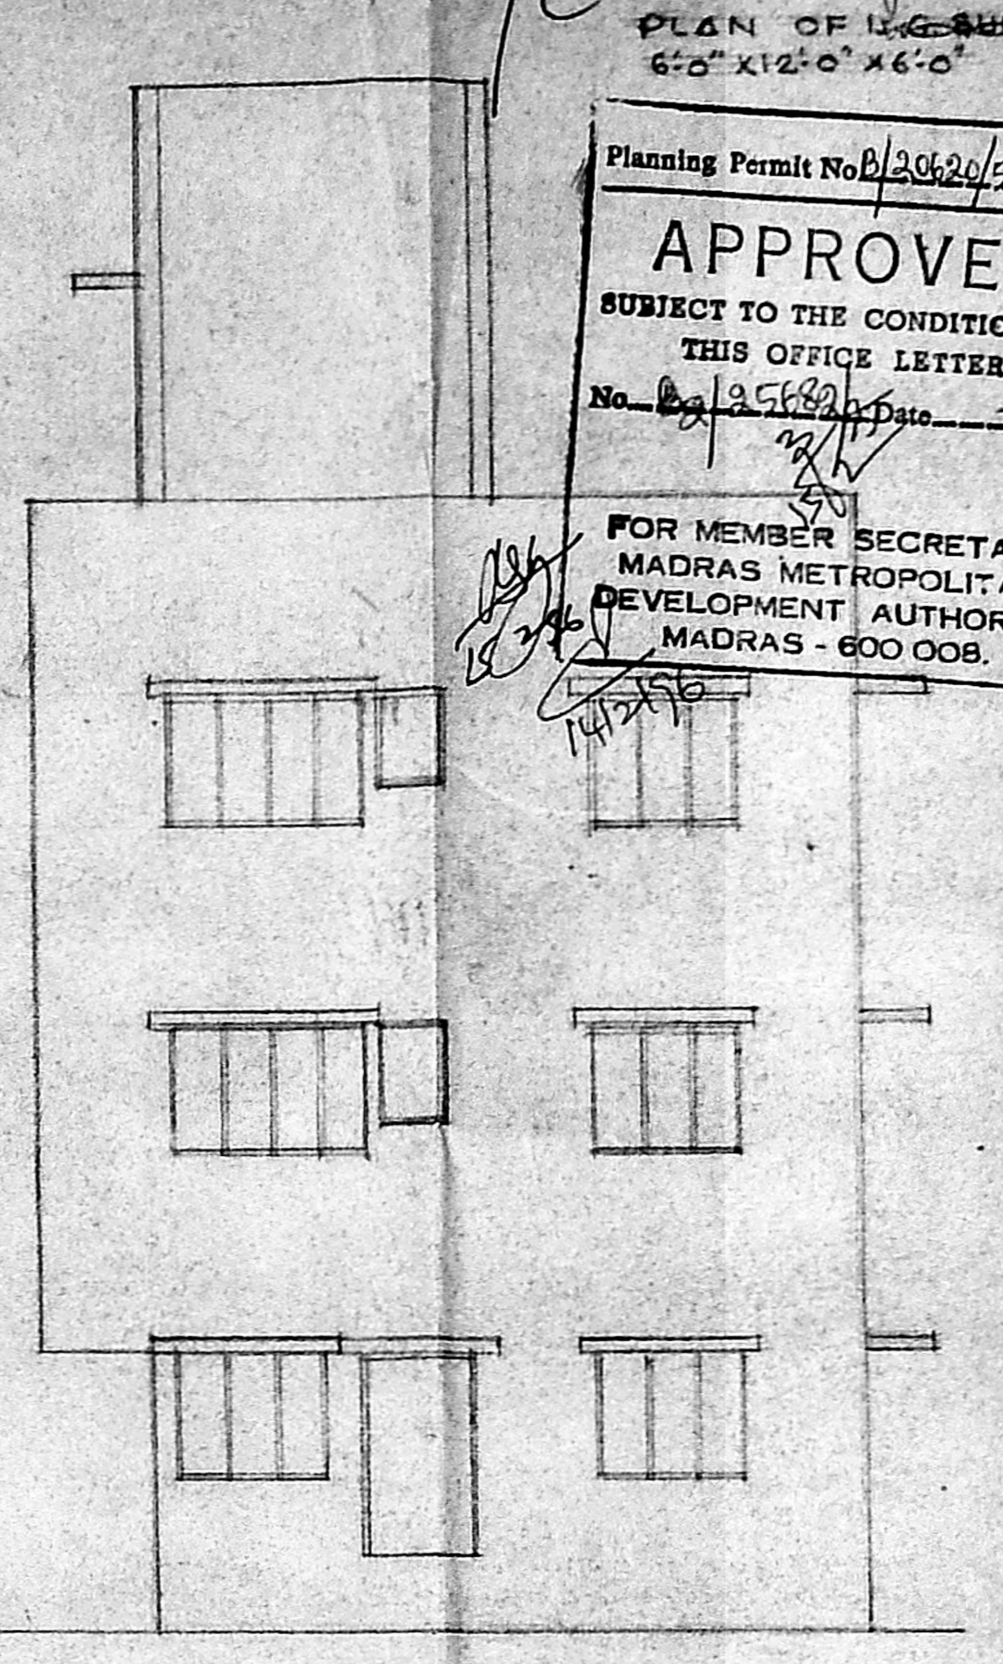


ELEVATION

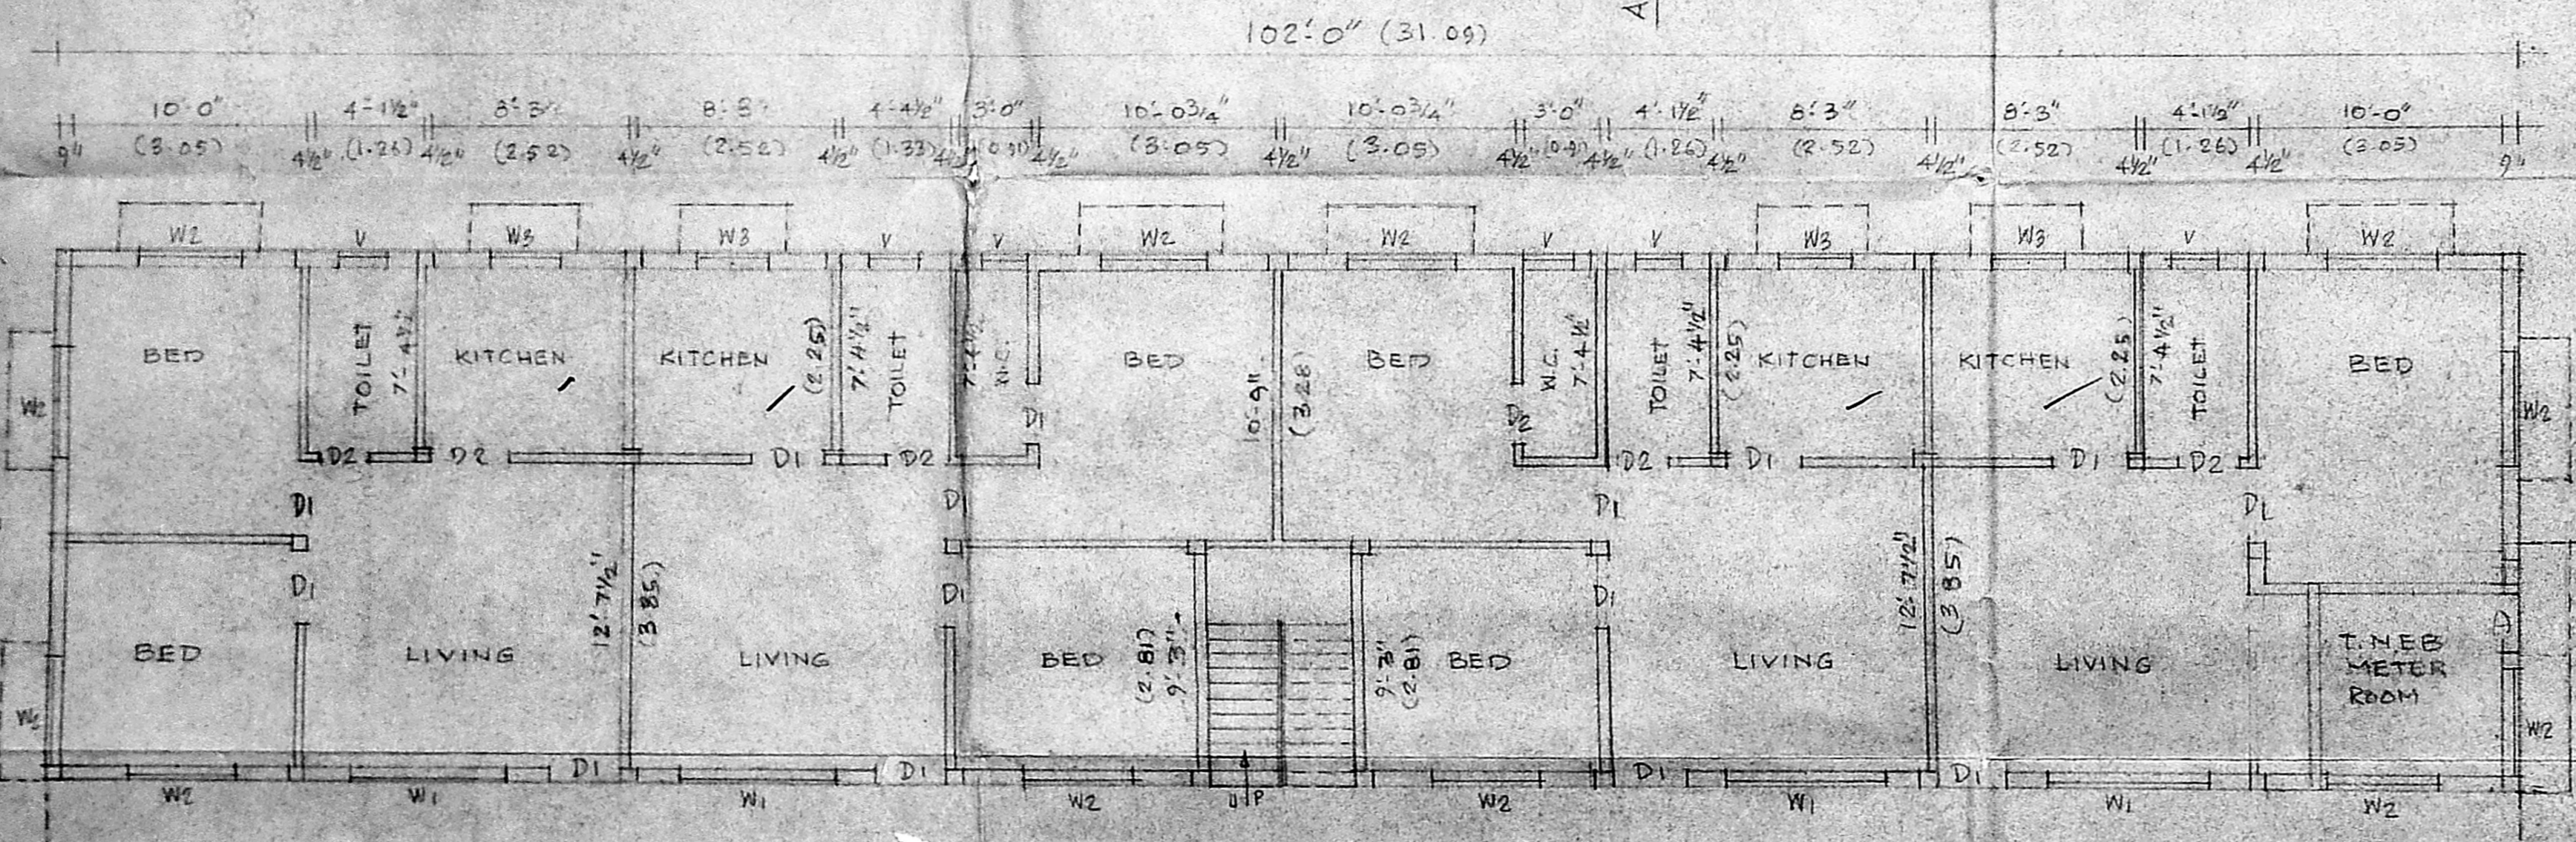

GROUND FLOOR PLAN, BLOCK A.

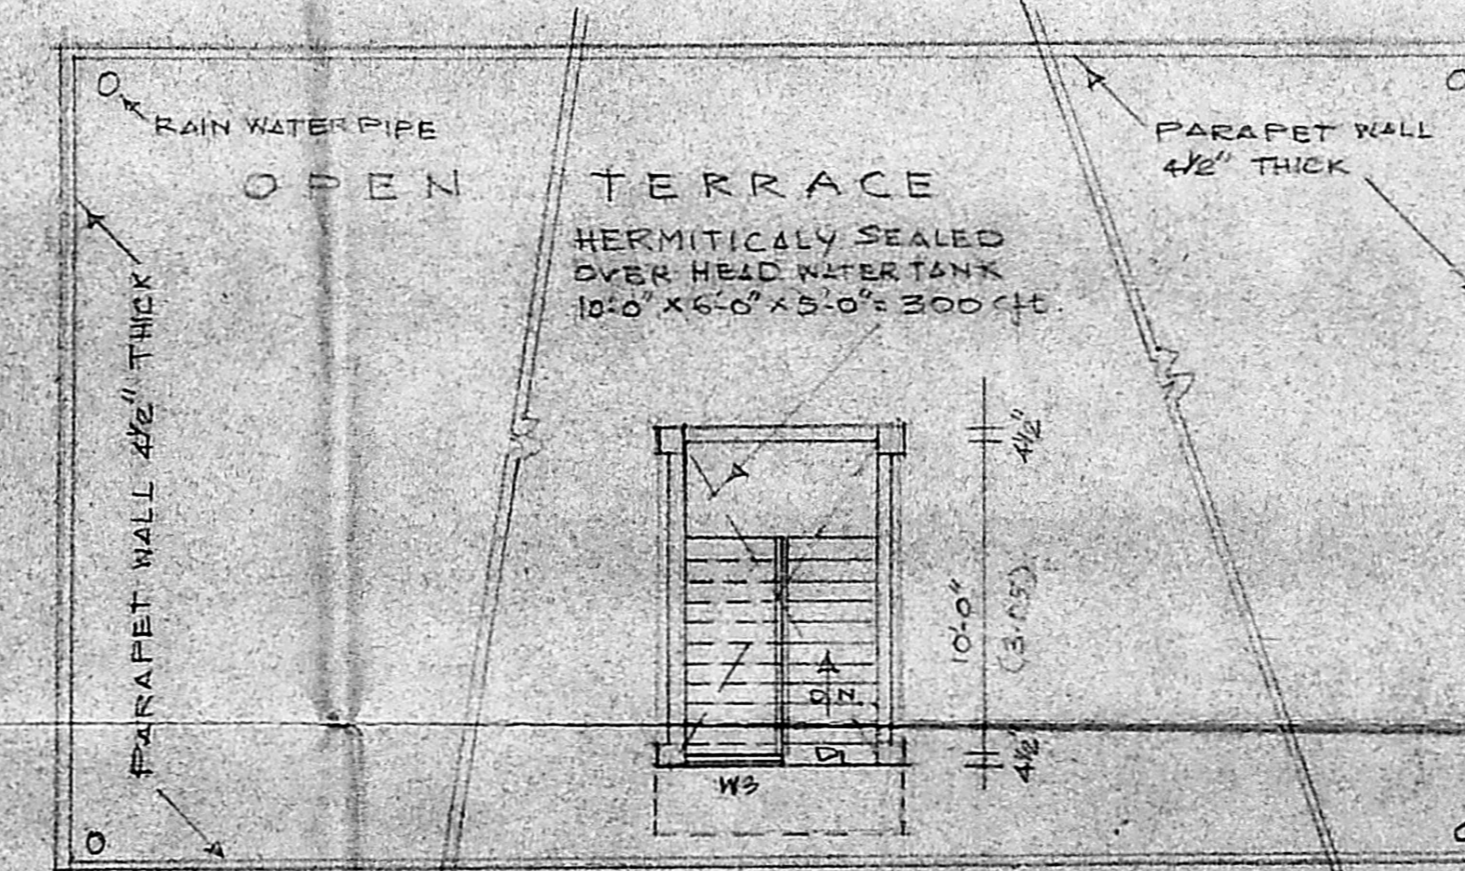

TERRACE FLOOR PLAN.

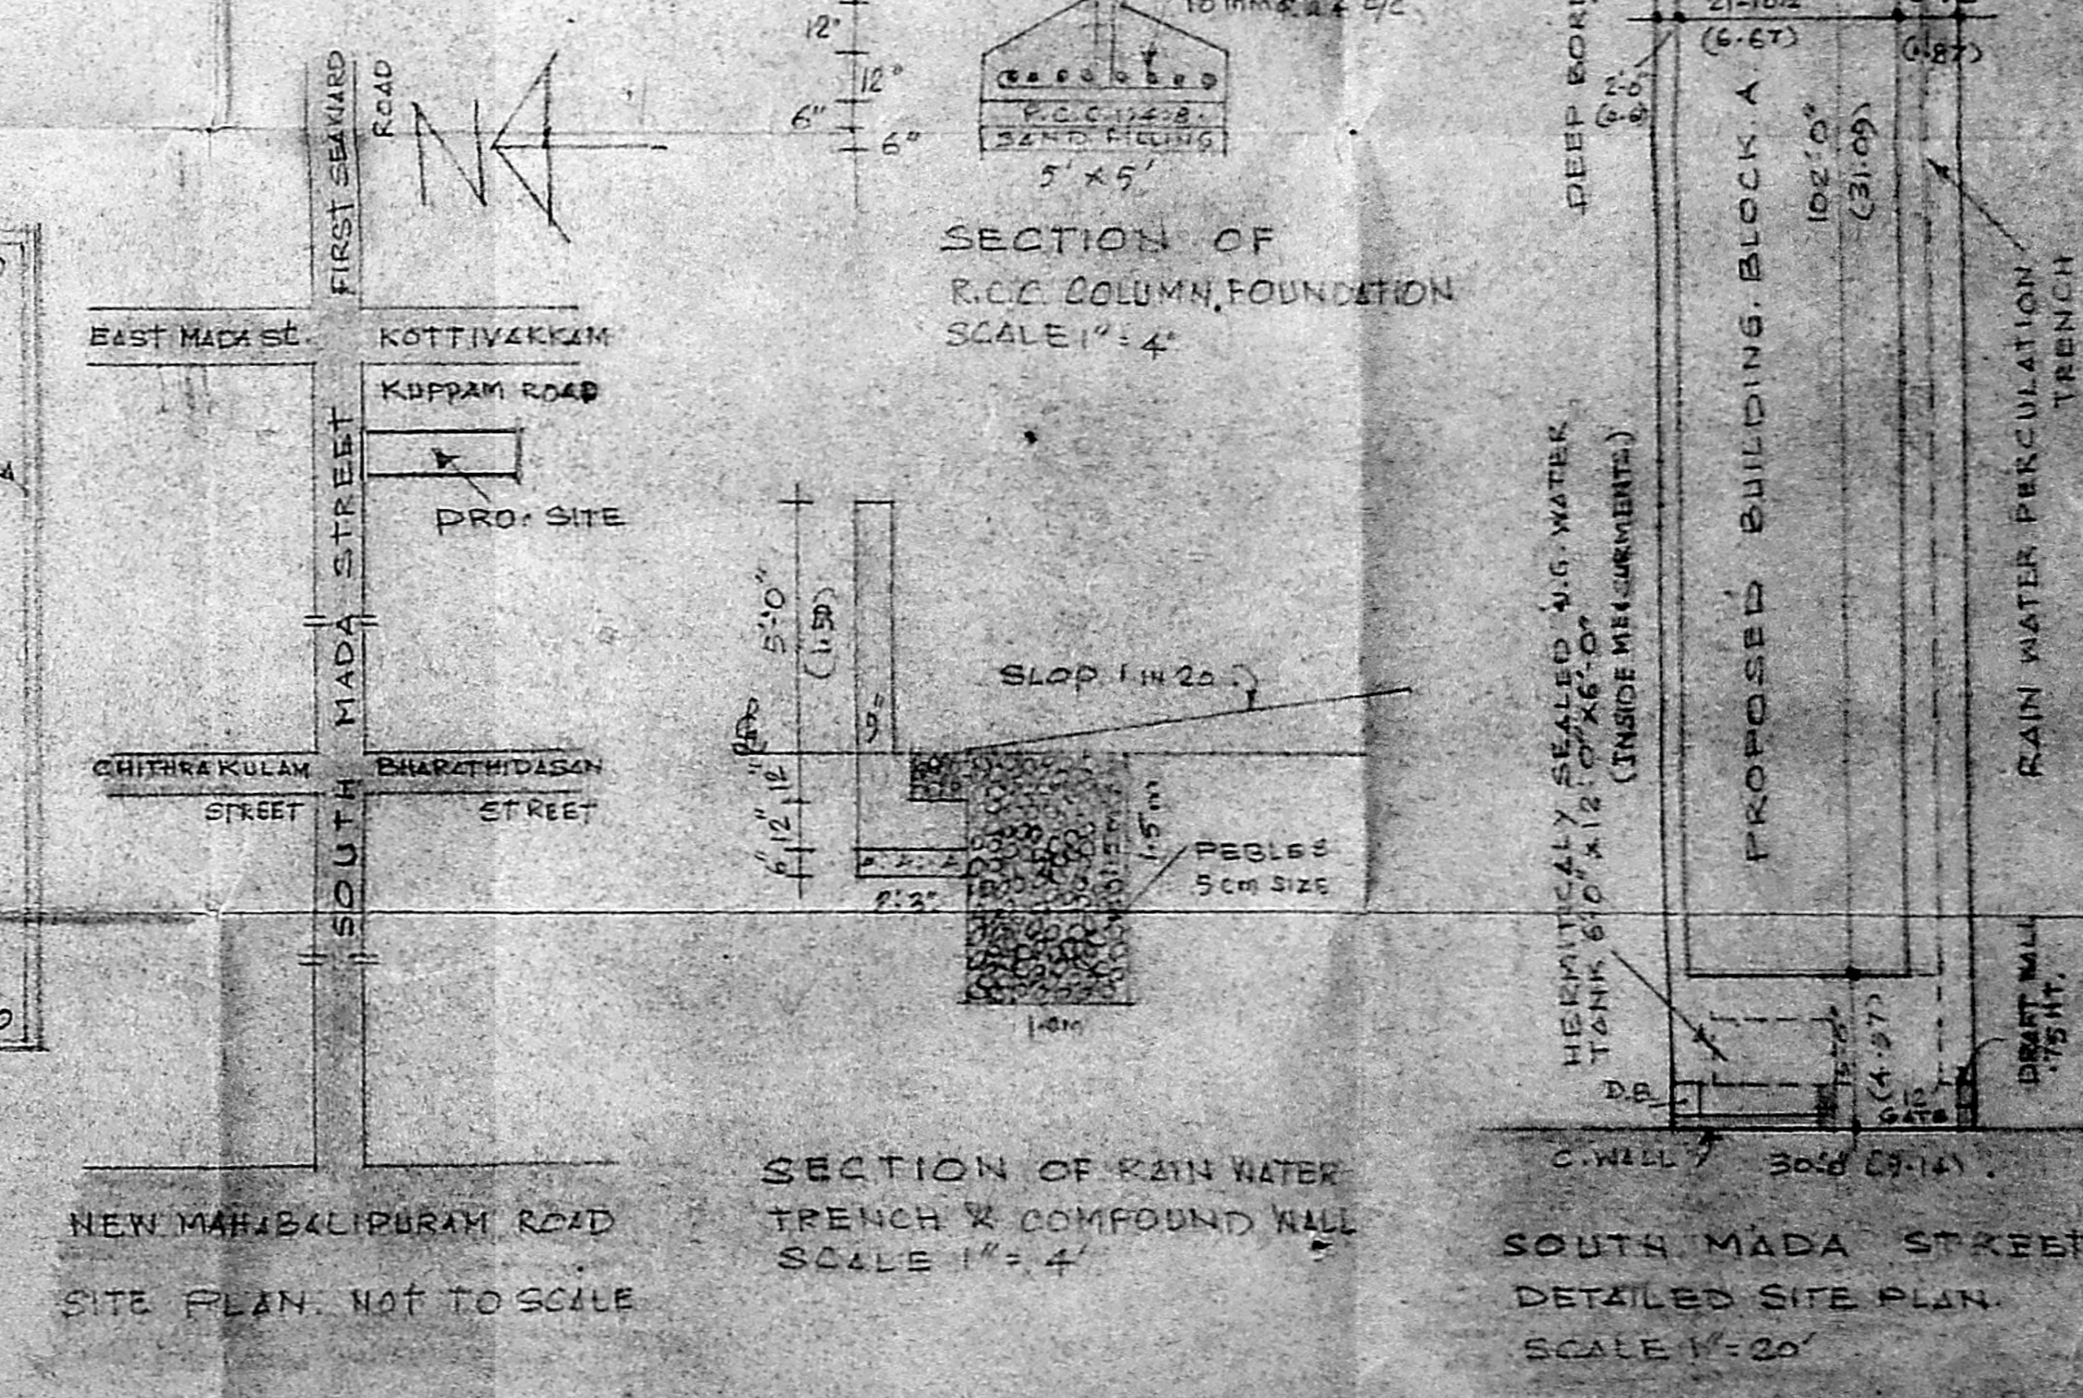

SECTION OF R.C.C. COLUMN, FOUNDATION
SCALE 1"=4'

SITE PLAN, NOT TO SCALE

SECTION OF RAIN WATER
TRENCH & COMPOUND WALL
SCALE 1"=4'

SOUTH MADA STREET
DETAILED SITE PLAN
SCALE 1"=20'



PLAN SHOWING THE PROPOSED
RESIDENTIAL FLATS AT NO. 6,
SOUTH MADA STREET,
THIRUVANMIYUR, MADRAS-41.
DN. 155. BEARING OLD SURVEY
NO. 204/19 AND NEW S. NO. 101
OF THIRUVANMIYUR. SCALE 1"=6'




W. Venugopal
Dr. K. VENUGOPAL, B.A., B.L.S.
CORPORATION OF MADRAS
Civil & Sanitary Engineering Consultant
Licensed Surveyor, Class-I No. 120
Licensed Plumber, Class-I Metro Water
Sewerage No. Water Supply No.
A, Brindavan Street, Mangambakam (Lake Area)
Outside of Corporation City Higher Secondary School
MADRAS - 600 032

LICENSED SURVEYOR

Planning Permits No. *2/2062/55/9/76*
APPROVED
SUBJECT TO THE CONDITIONS IN
THIS OFFICE LETTER.
No. *2062/55/9/76* Date *2-96*
FOR MEMBER SECRETARY
MADRAS METROPOLITAN
DEVELOPMENT AUTHORITY
MADRAS

W. Venugopal
OWNER

R.C.C. ROOF SLABS
WEATHERING COVER

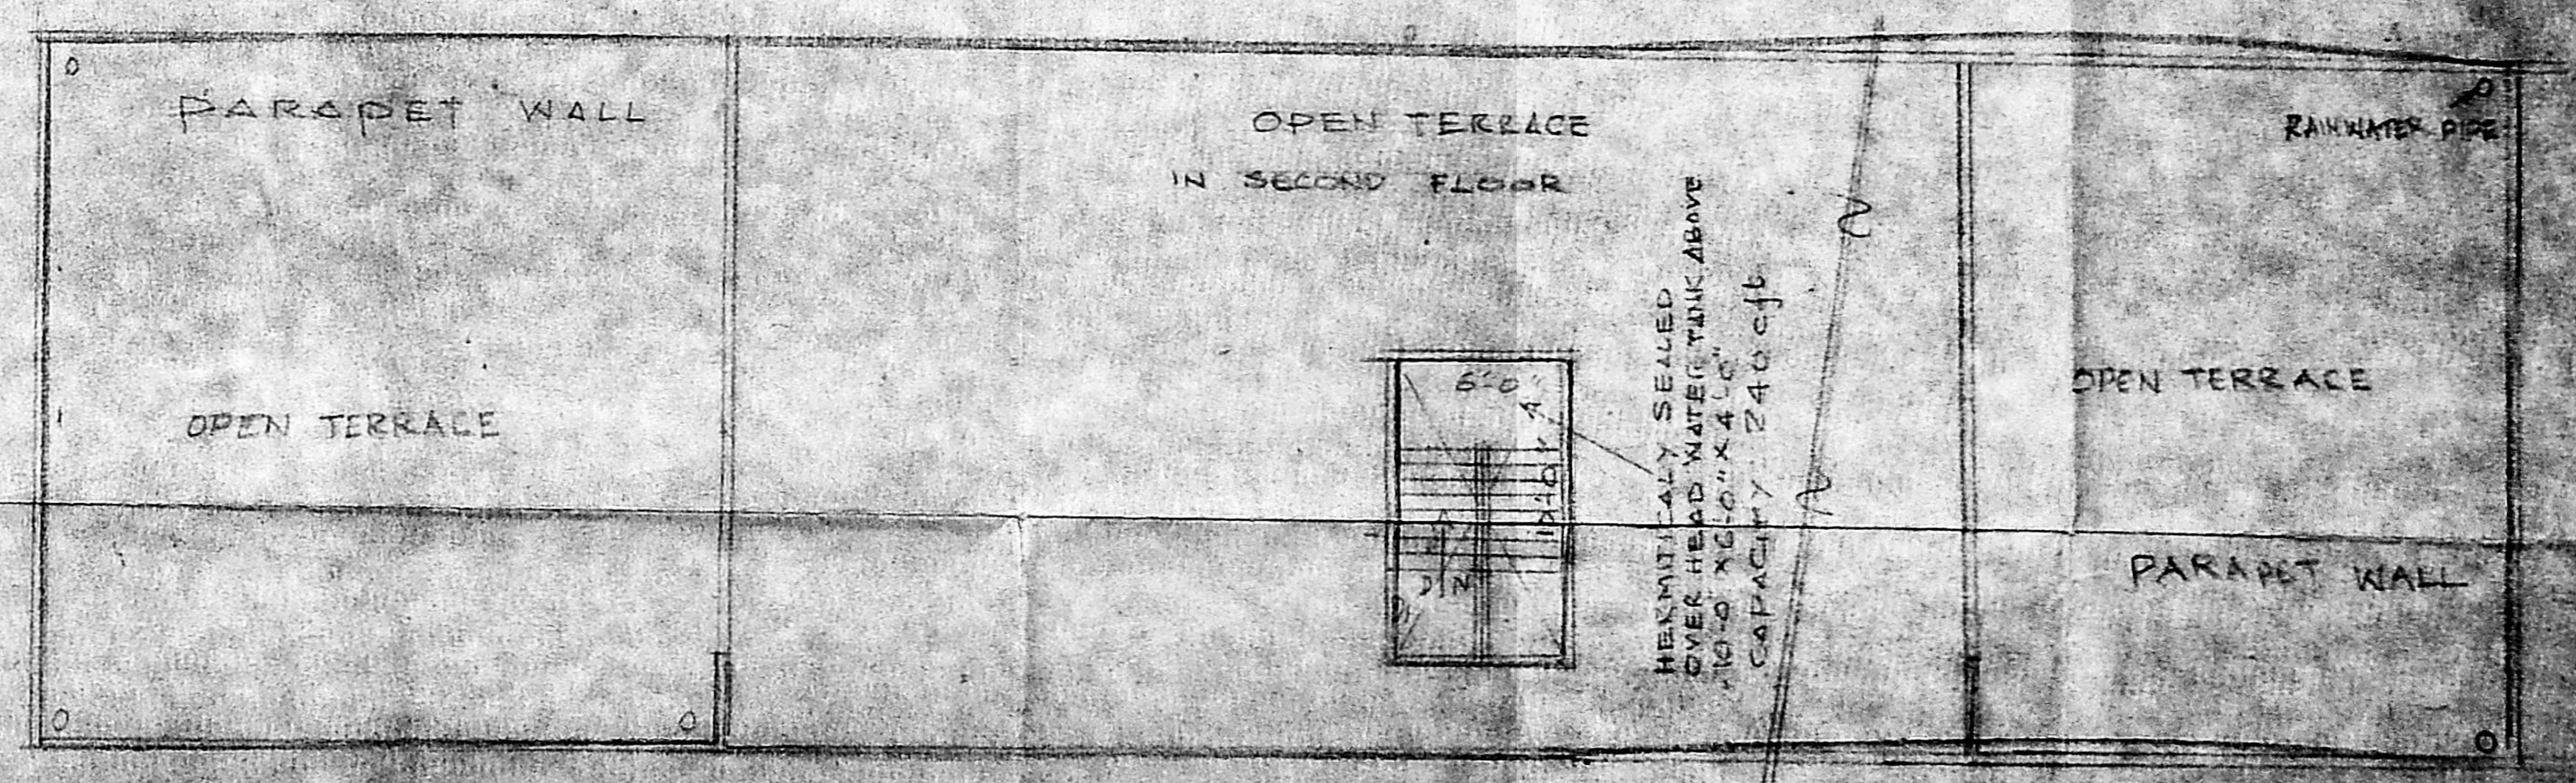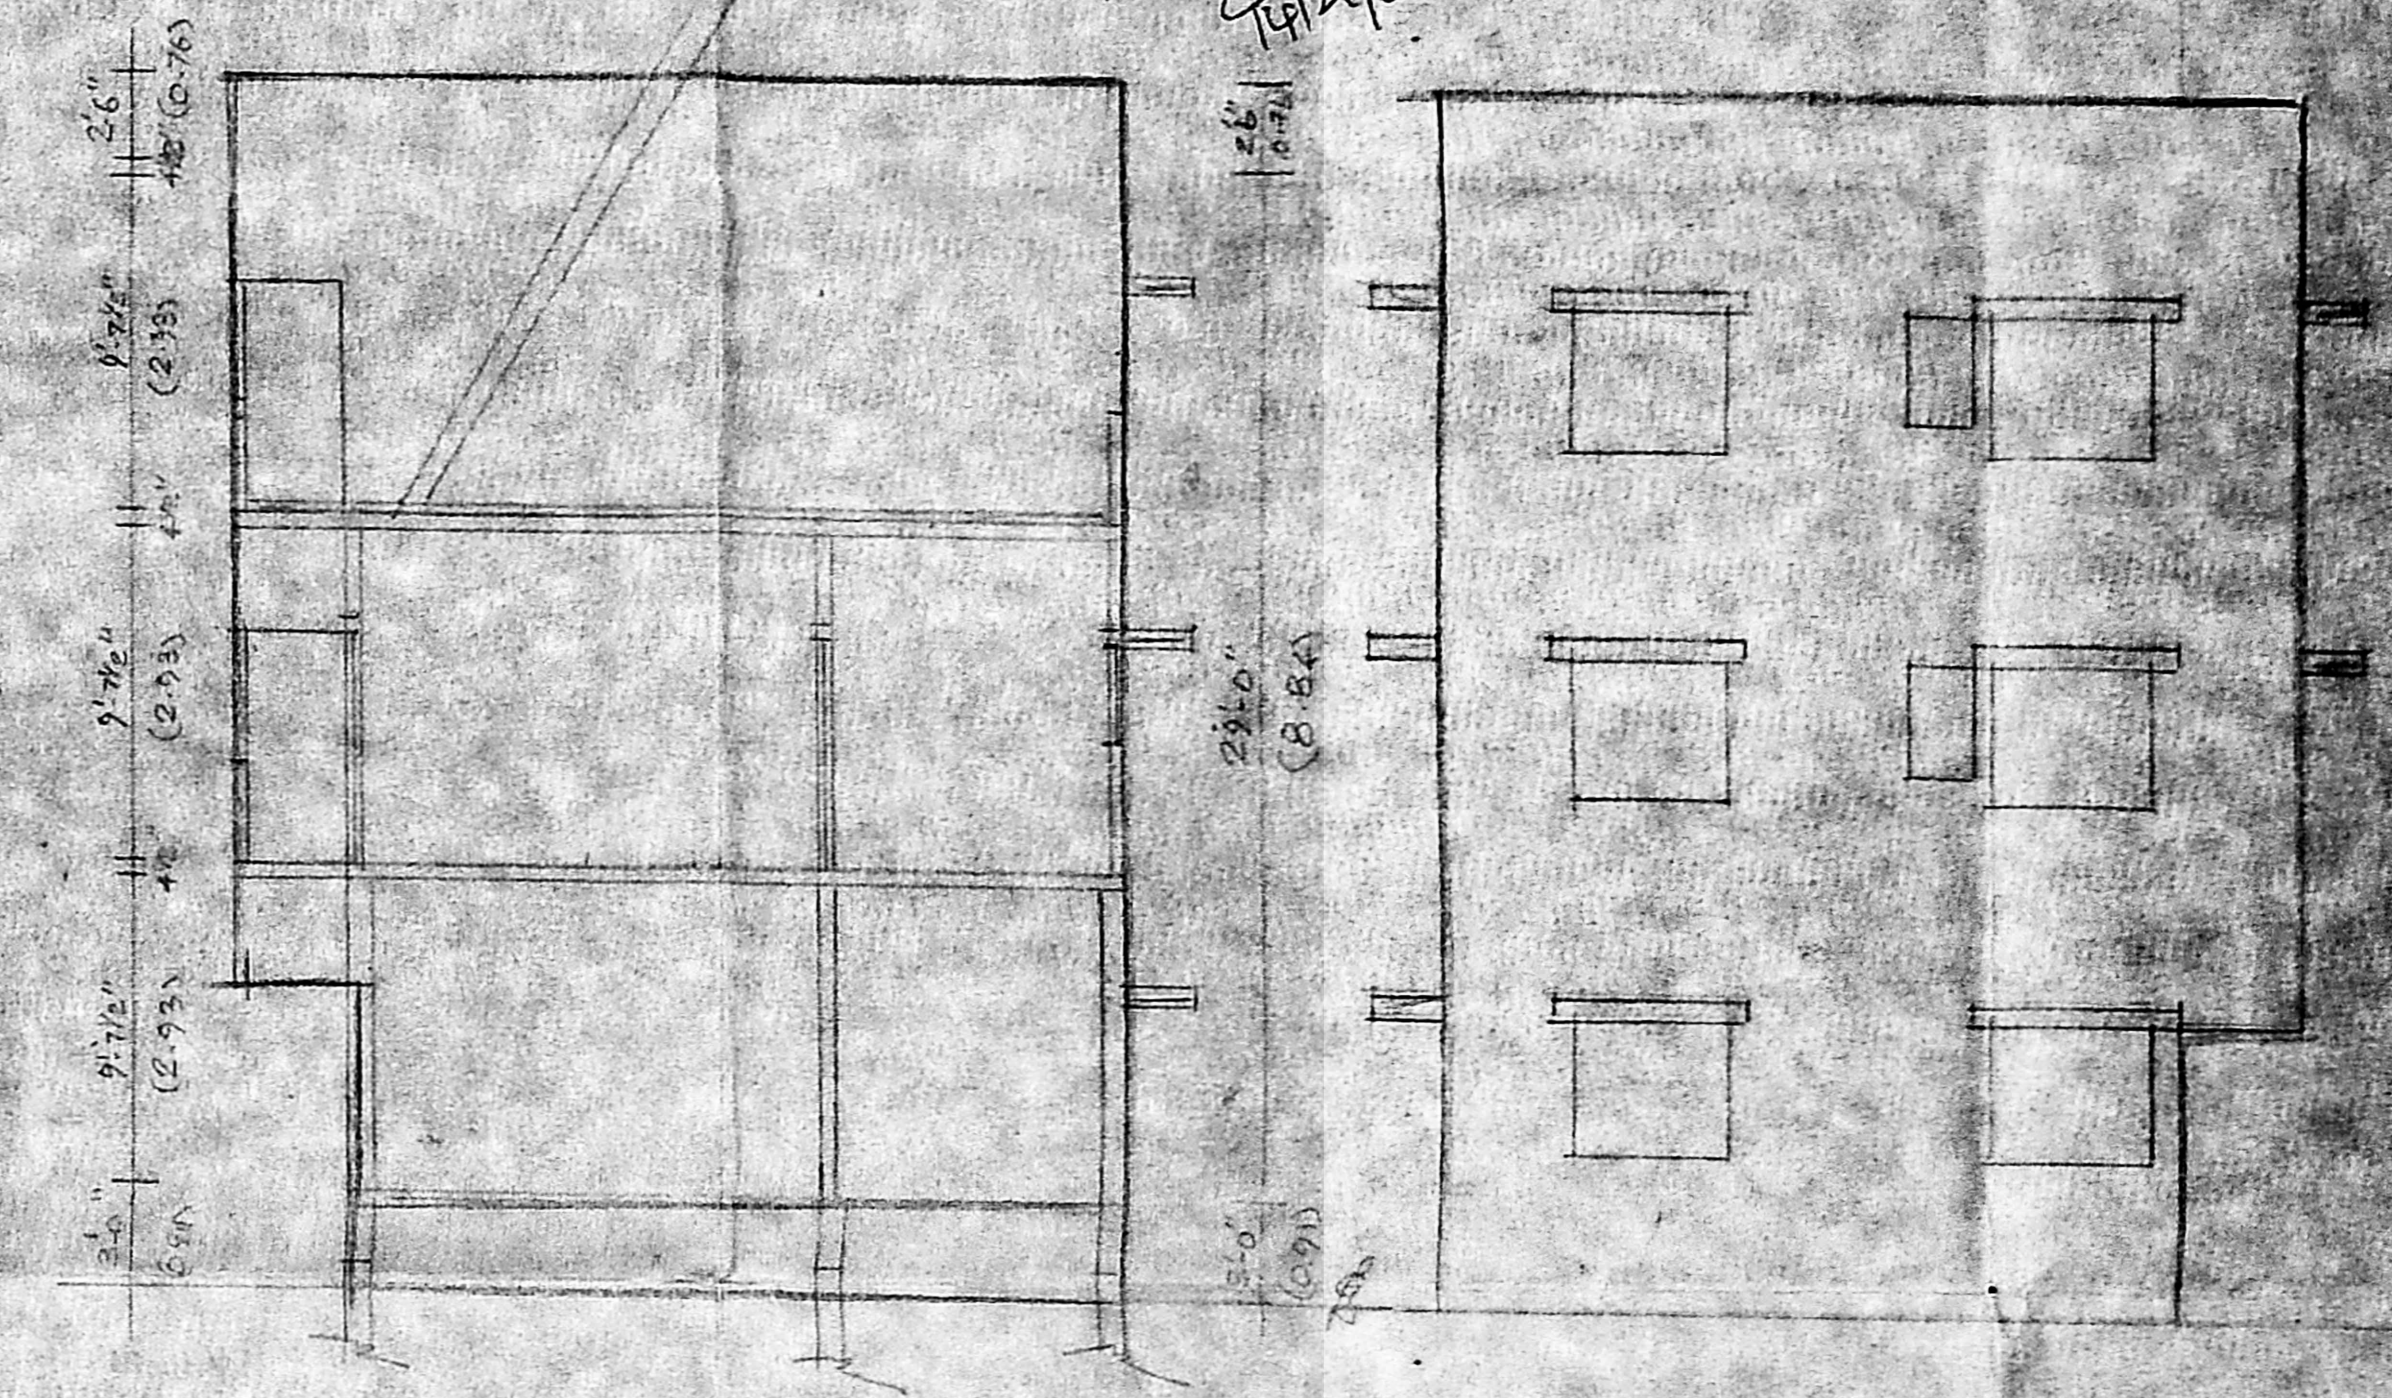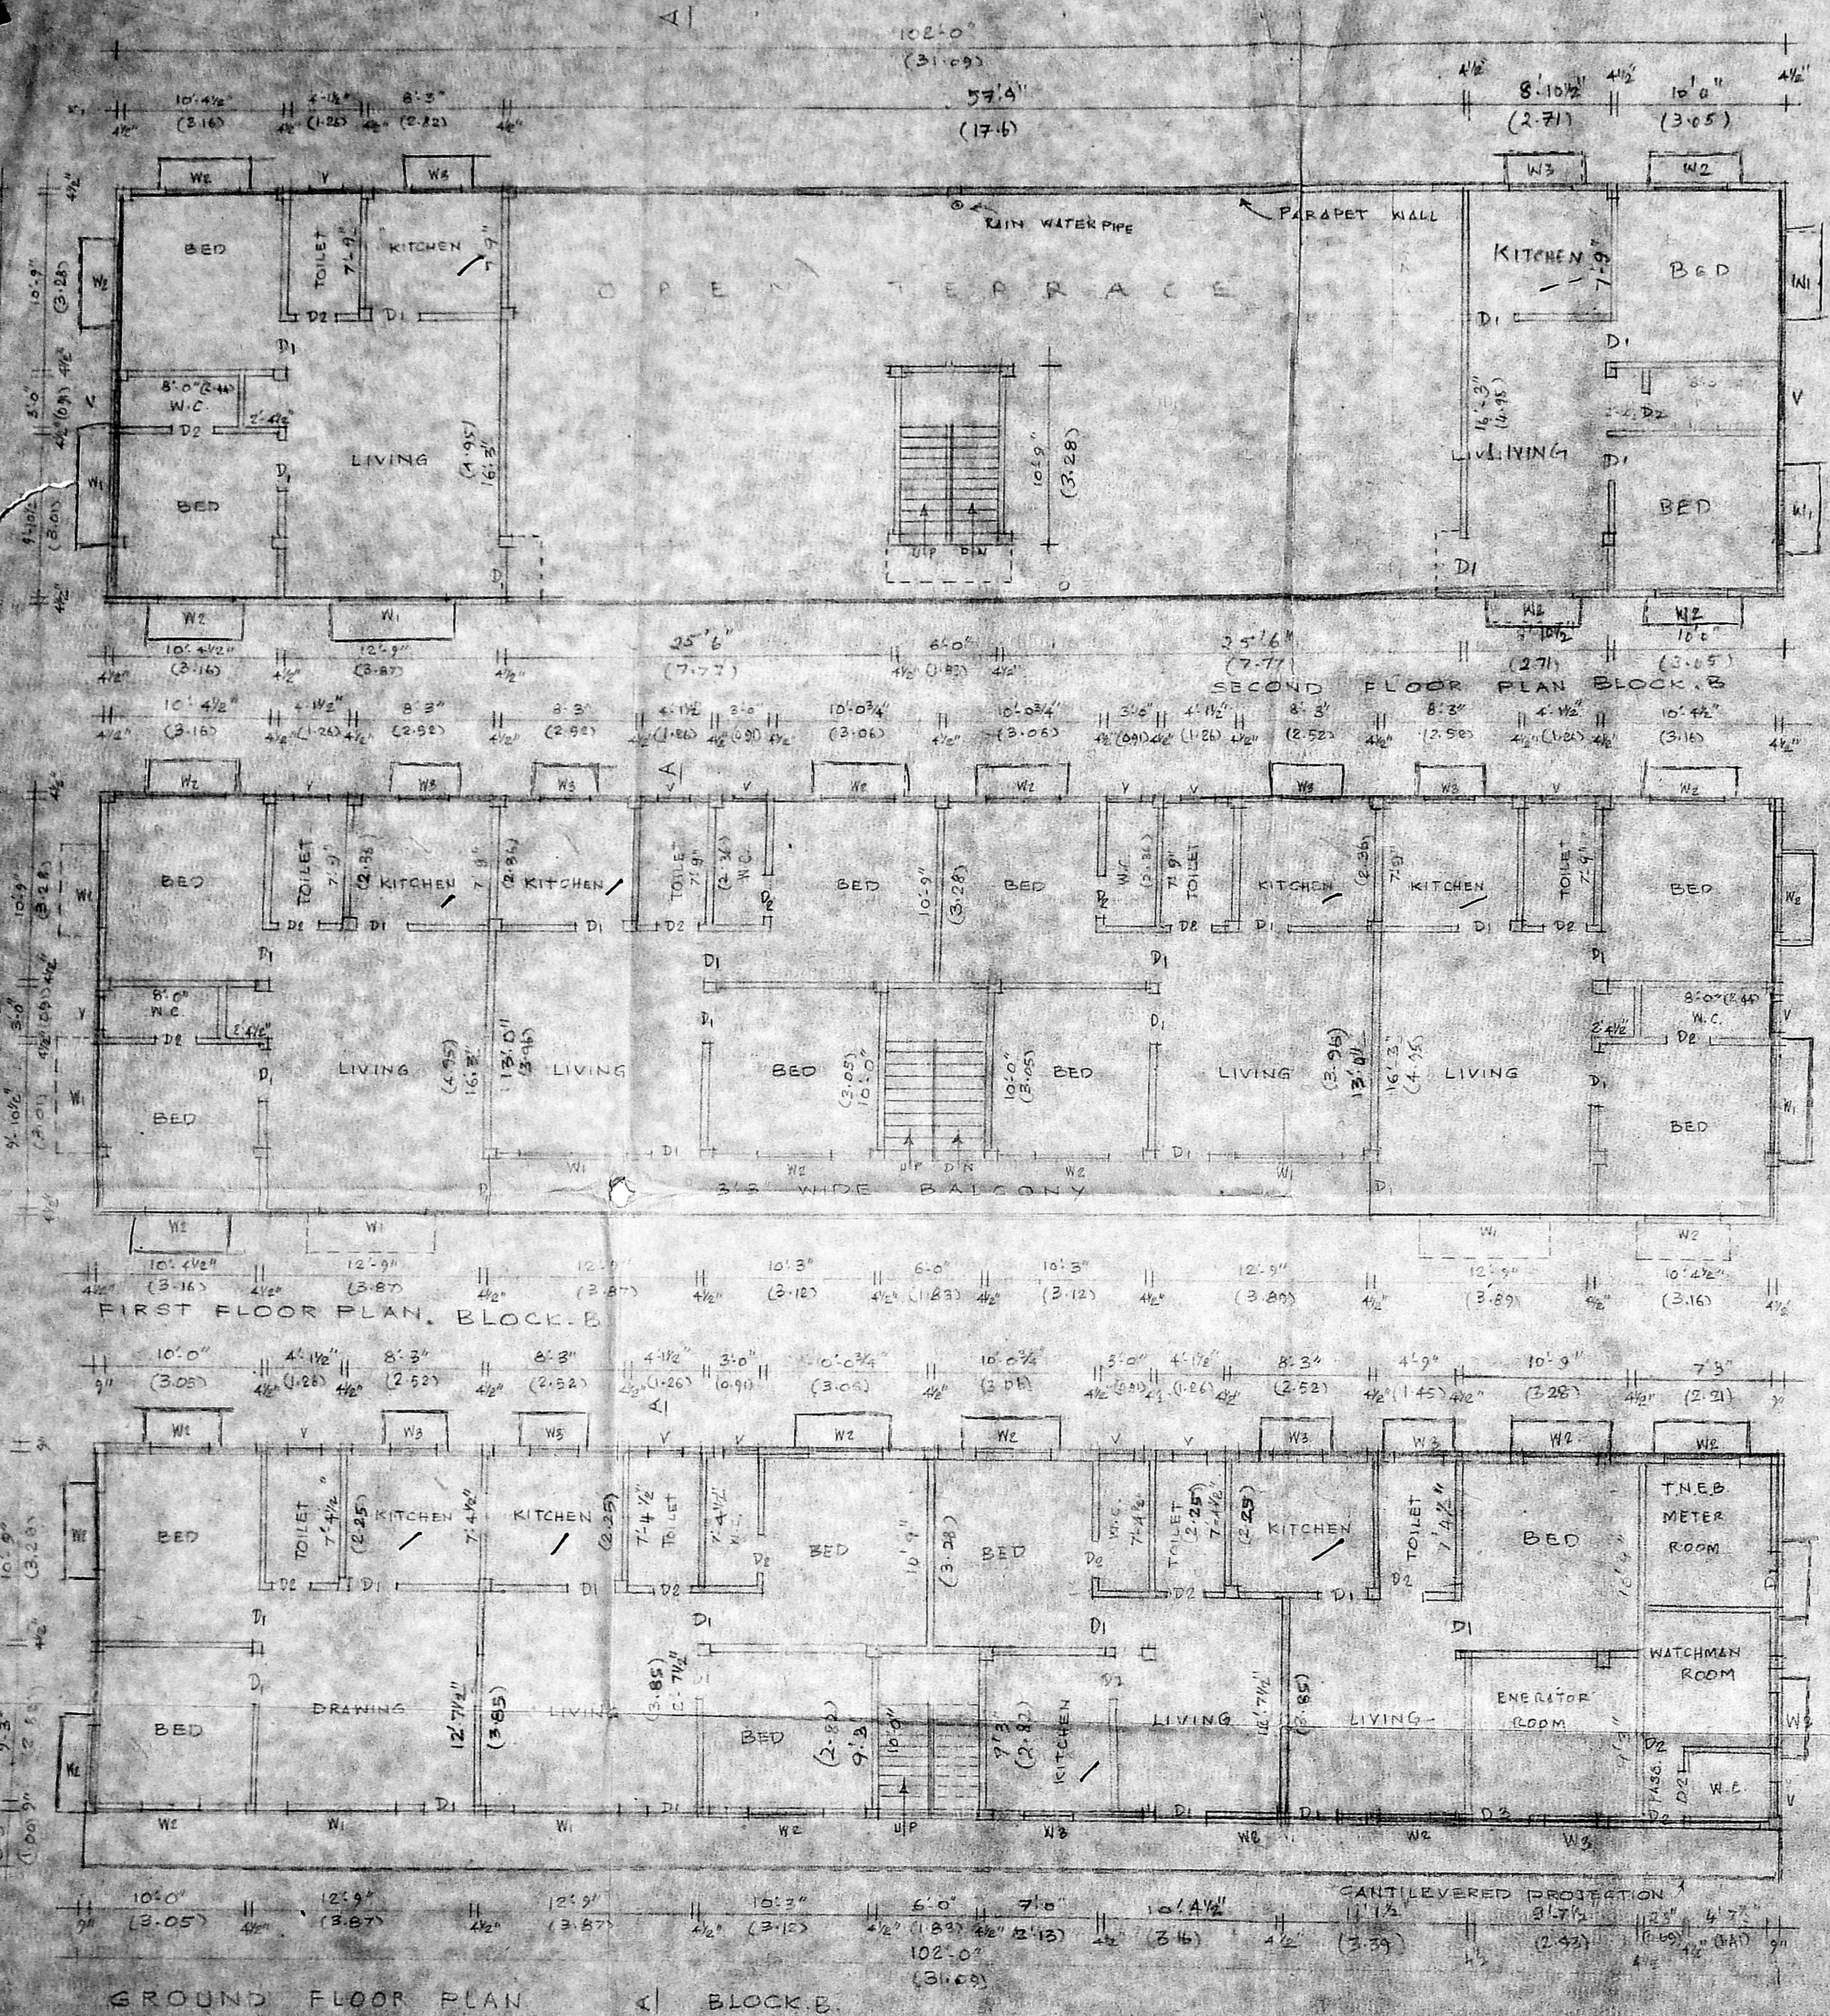

TERRACE FLOOR PLAN