


SECTION - 'AA'

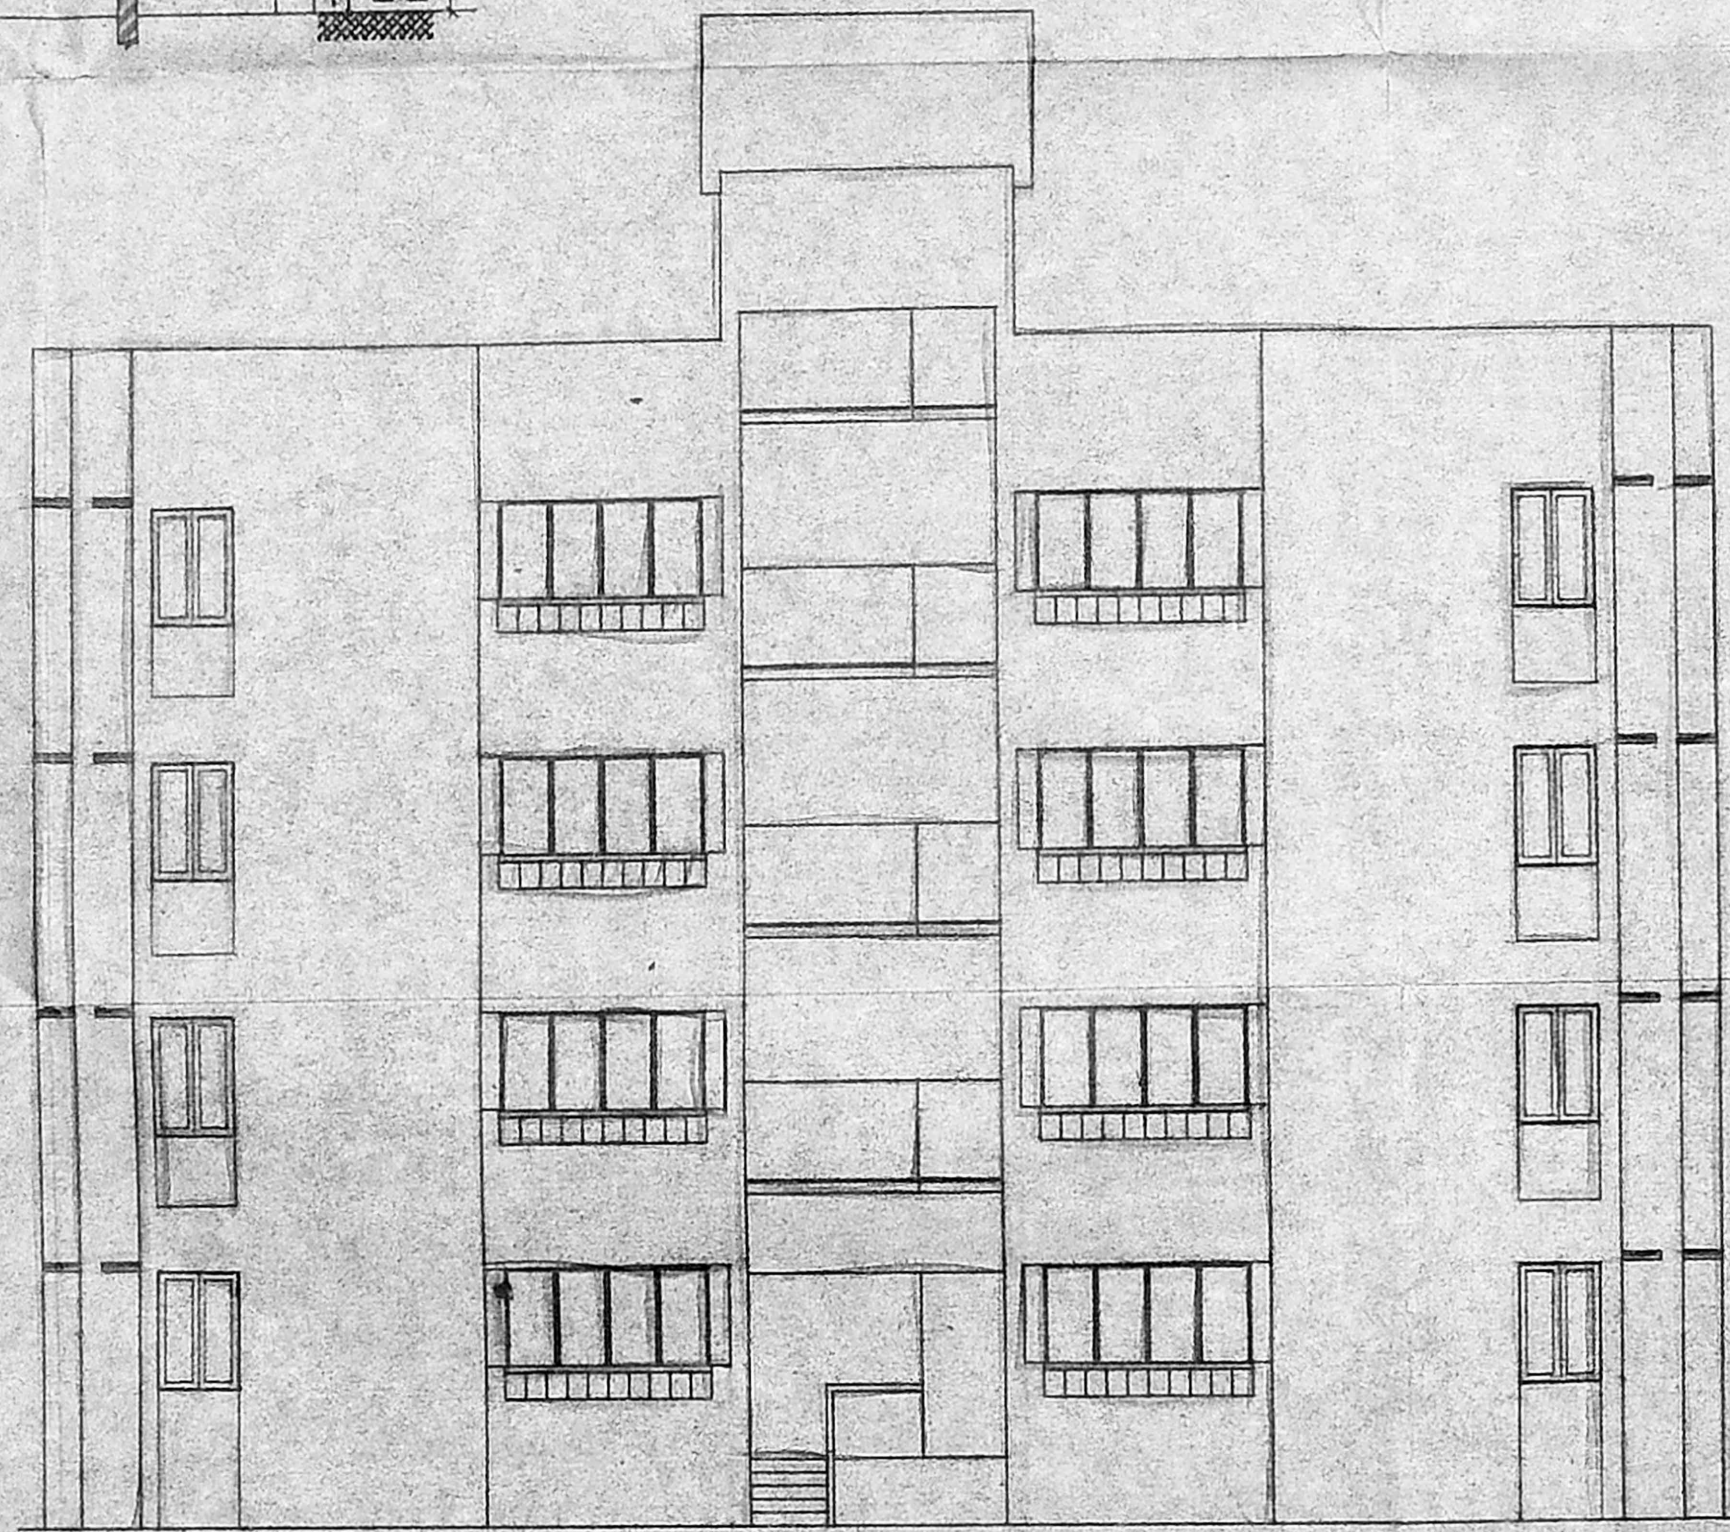

FRONT ELEVATION

mwc

CMDA (B)/PP No. 1
 C. No. B2/2645/95
 Asst. _____
 Scrutiny _____
 P. A. _____
 A.P. _____
 D.P. _____

COLOUR INDEX					
PROPOSED CONSTRUCTION					
R.No	DATE	REVISIONS		INITIAL	
2 163 161M	11-2-94	1:100	BHARGAM BHARCOR2	-0-	S.M.
ORG No:	DATE	SCALE	FILE	REV. DRAWN	CHECKED

PROPOSED CONSTRUCTION OF FLATS AT DOOR No: 32 & 33, PULIYUR, 2nd MAIN ROAD, TRUSTPURAM, KODAMBAKKAM, MADRAS - 600 024.
 T.S.No: 122 & 123,
 BLOCK No: 7,
 TALUK: MAMBALAM - GUINDY,
 CORP.DIV.No: (OLD)109, (NEW)118,
 ZONE: (OLD)7, (NEW)8.

P. Hanumantharao
Shakuntala

OWNER'S SIGNATURE

LICENSED SURVEYOR L.S.No: 306/95-96

SHEET NO: 2/2

B2/2645/15/BB/95
 Planning Permit No. _____
APPROVED
 SUBJECT TO THE CONDITIONS IN THIS ORDER.
 No. B2/2645/15 Date 11/97
 FOR MEMBER SECRETARY
 CHENNAI METROPOLITAN
 DEVELOPMENT AUTHORITY
 CHENNAI-600 008.

24/11
 24/11