



PLAN SHOWING THE PROPOSED  
TAILORING UNIT AT S. No 167/9A,  
PATTA S.No 167/9A2, KARAPAKKAM  
VILLAGE, SAIDAPET TALUK,  
CHENGAI MGR DISTRICT,  
ST. THOMAS MOUNT PT. UNION.

SCALE 1"=8'0" (1:100)  
COTTAGE INDUSTRY SL.No:32

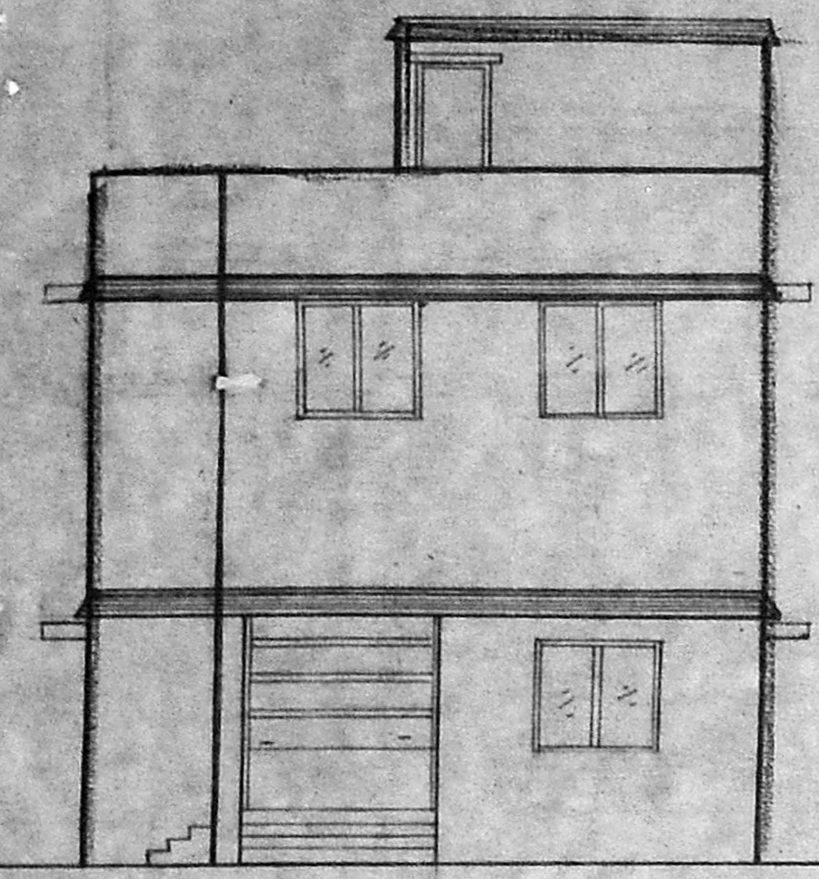


ELEVATION

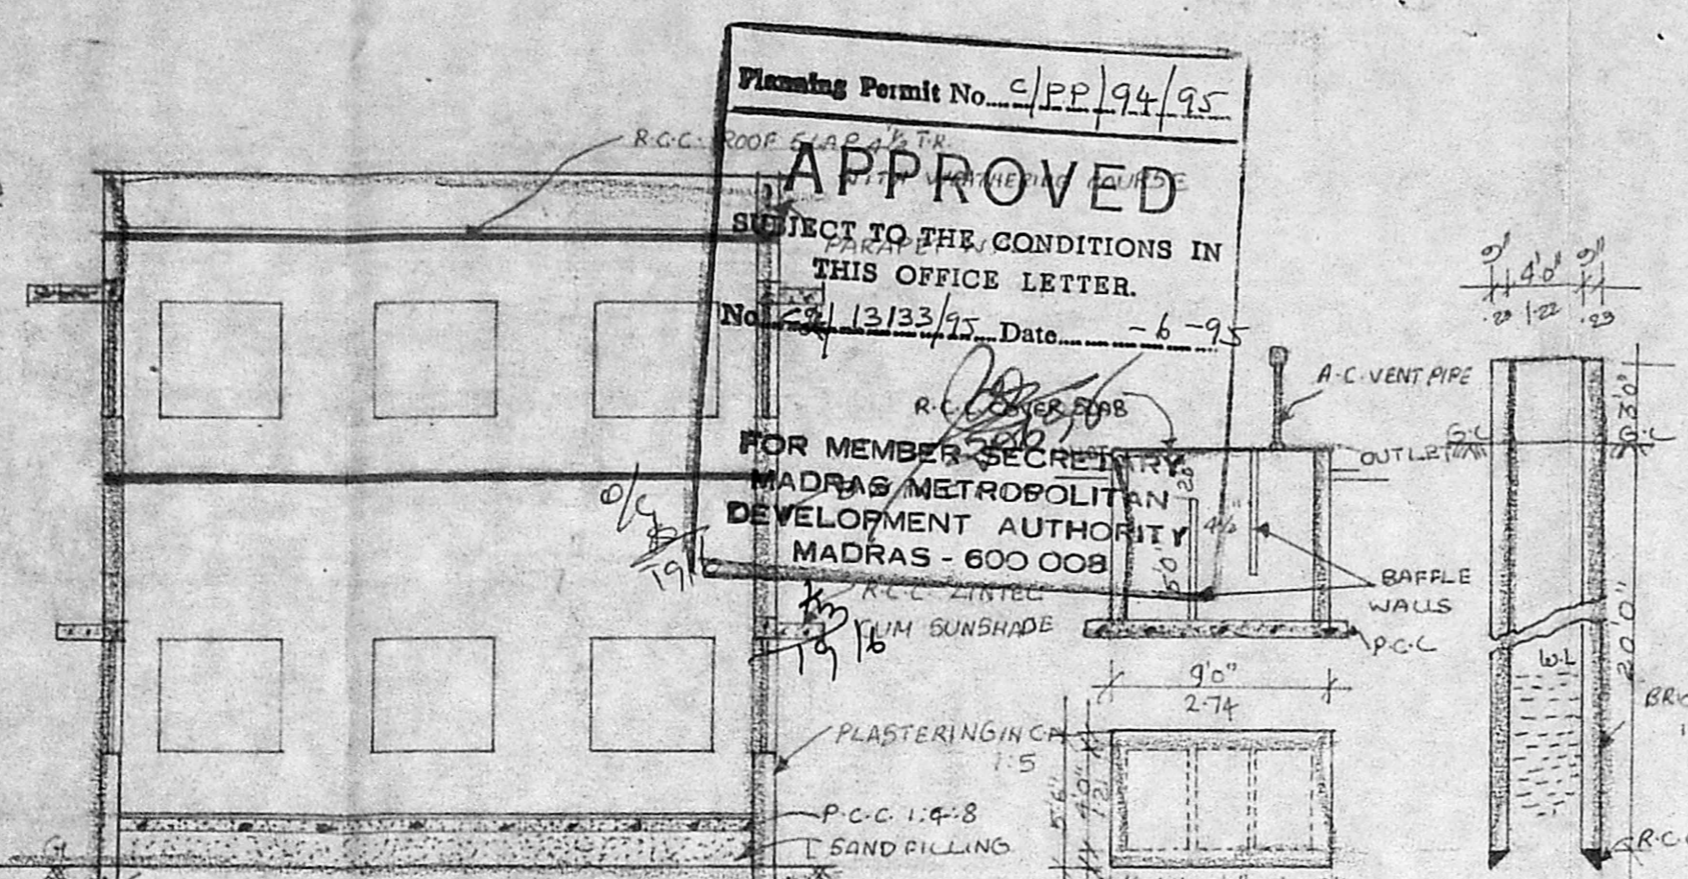


SECTION-A-A

SEPTIC TANK & WELL DETAILS

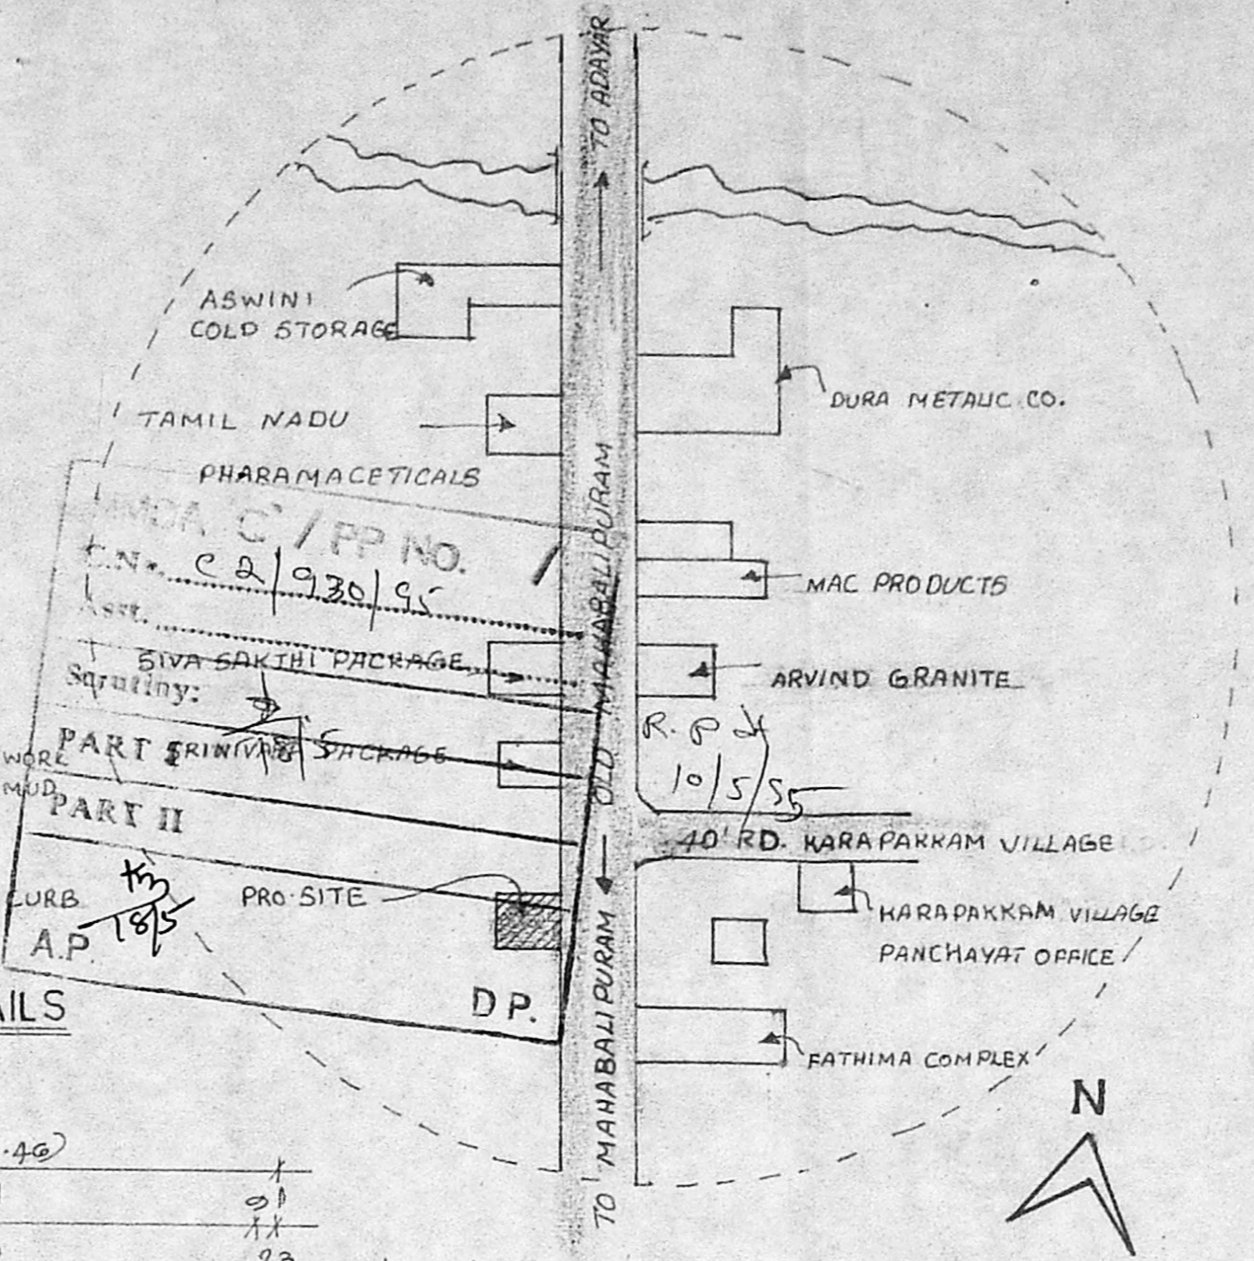


KEY PLAN

NOT TO SCALE

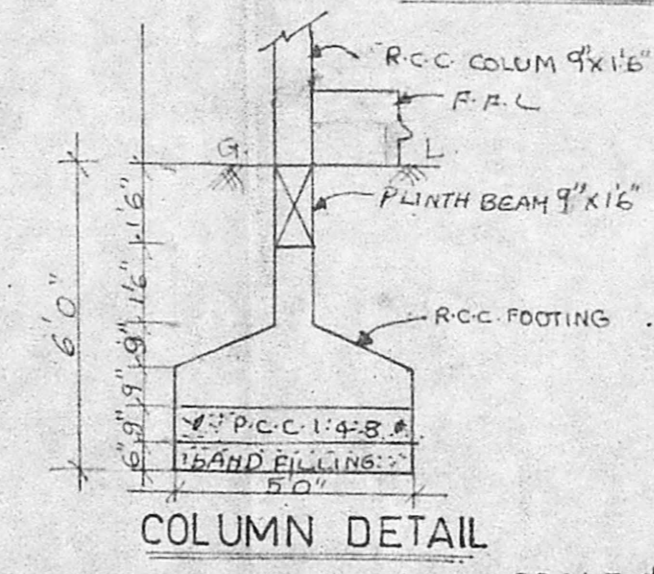


COLUMN DETAIL


SCALE 1"=4'0"

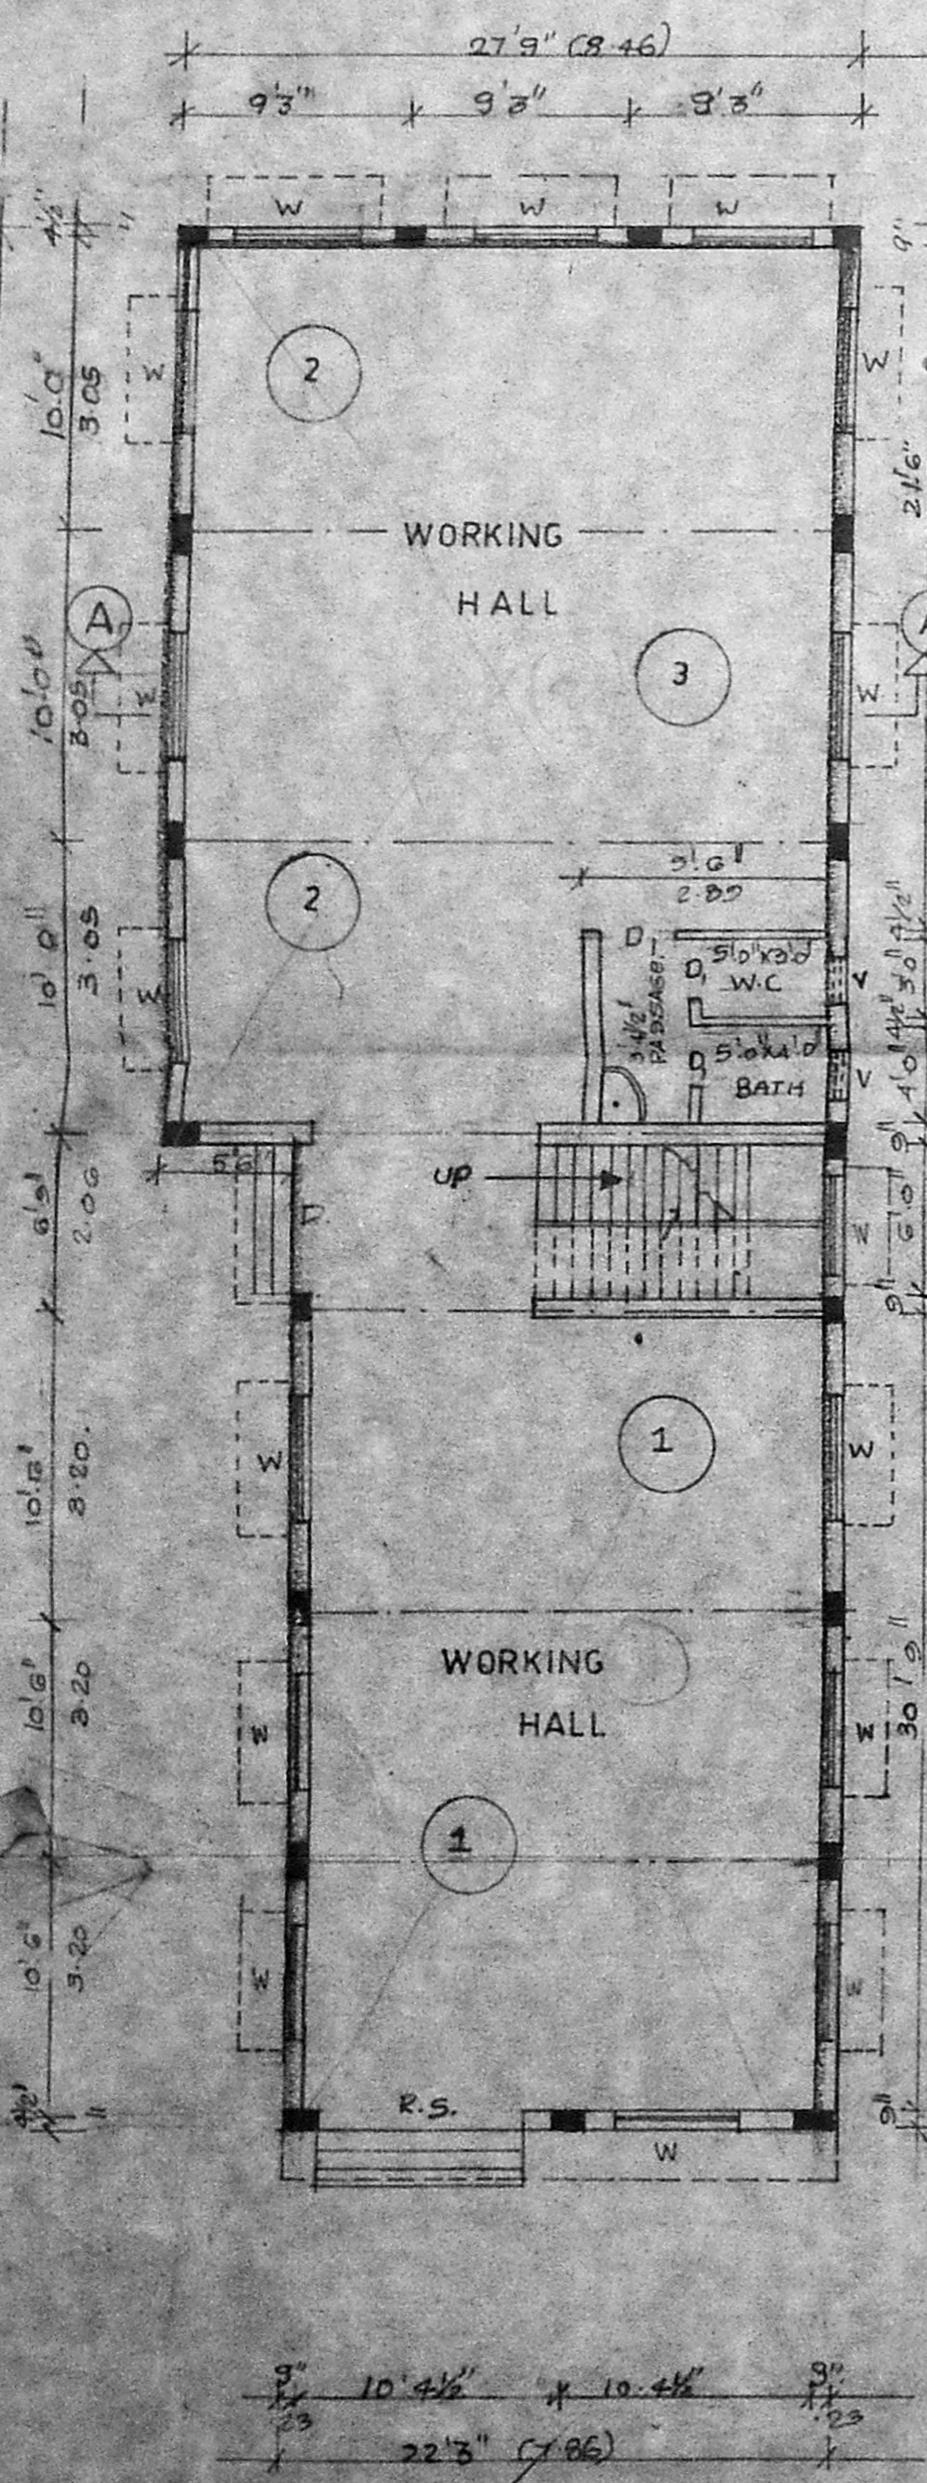


G. F. PLAN

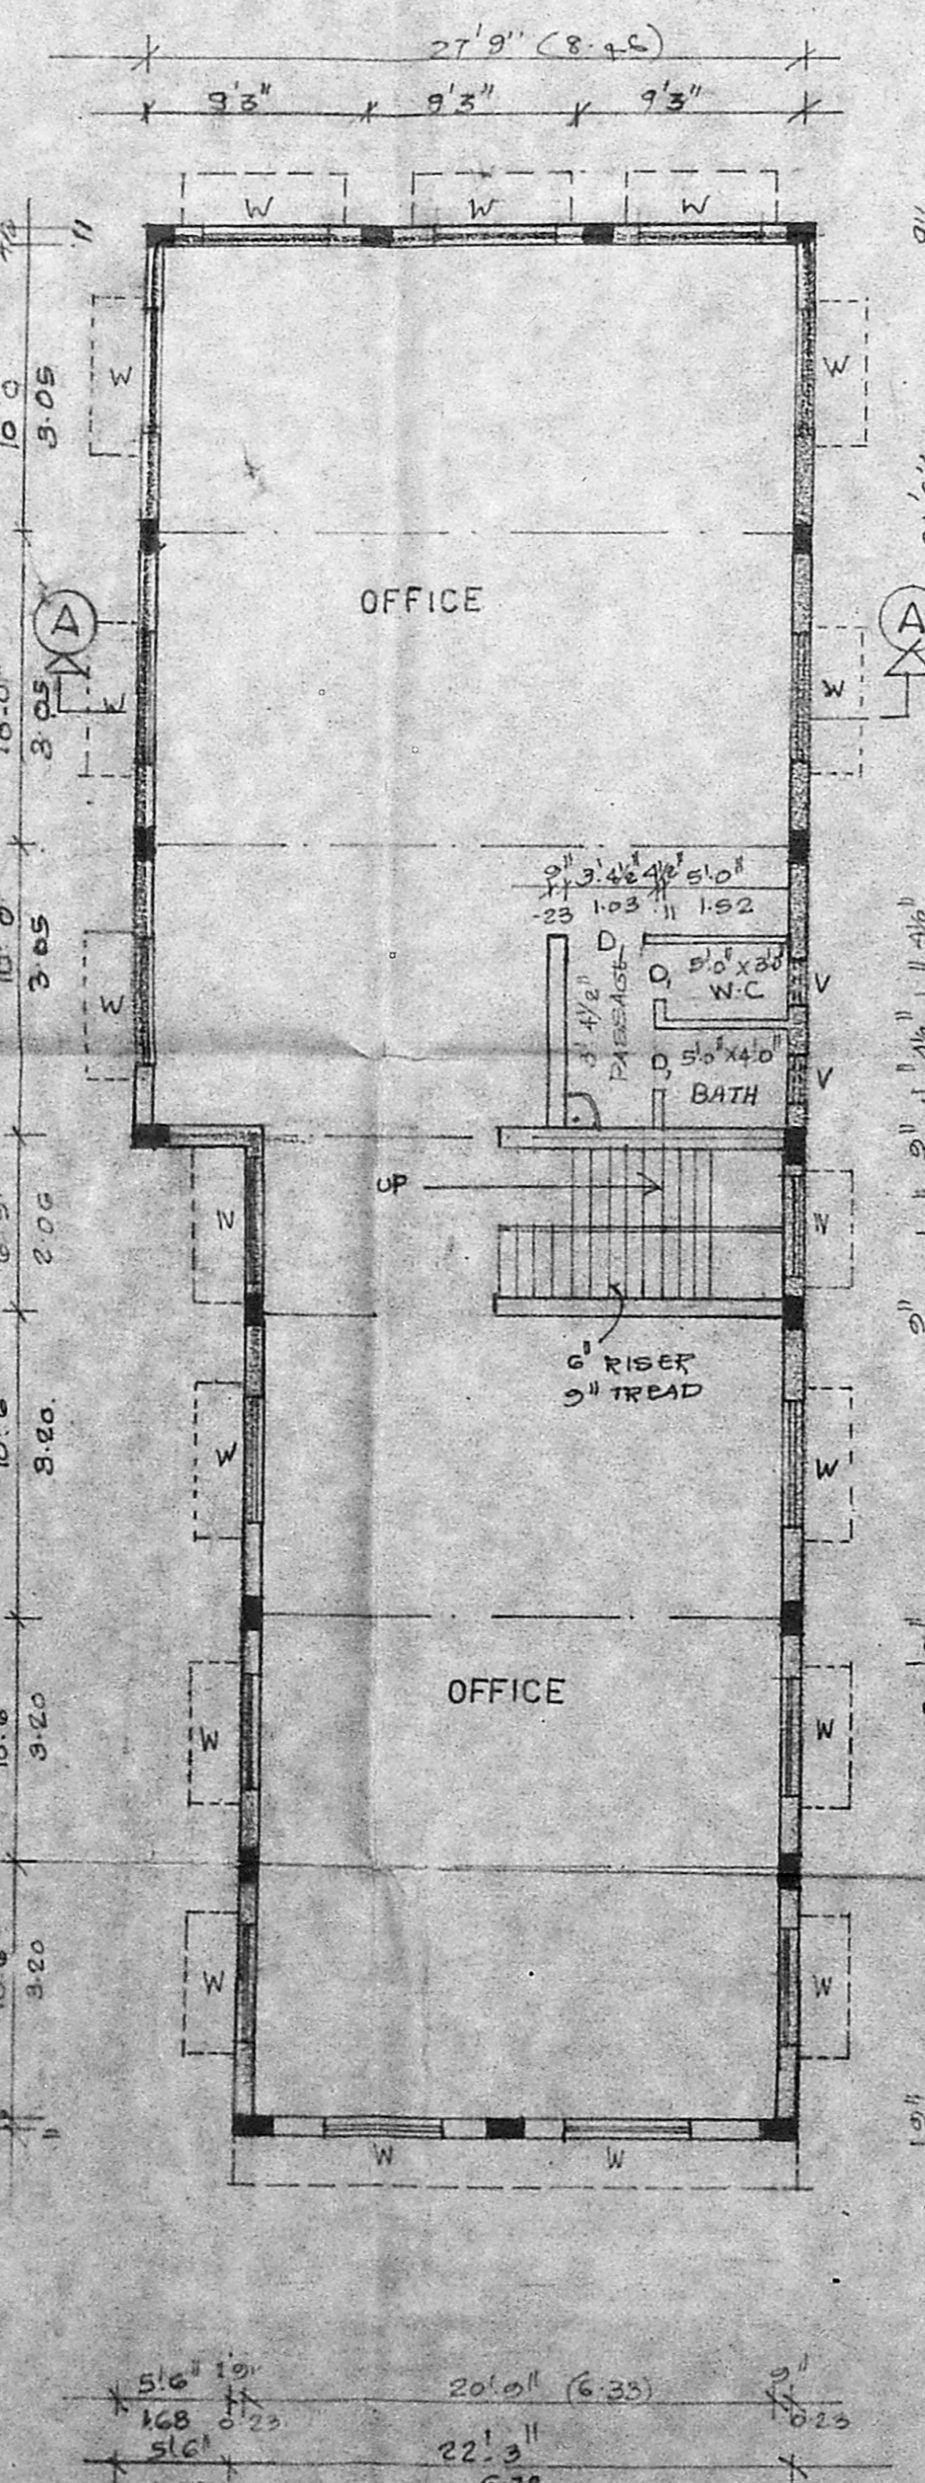

F. F. PLAN

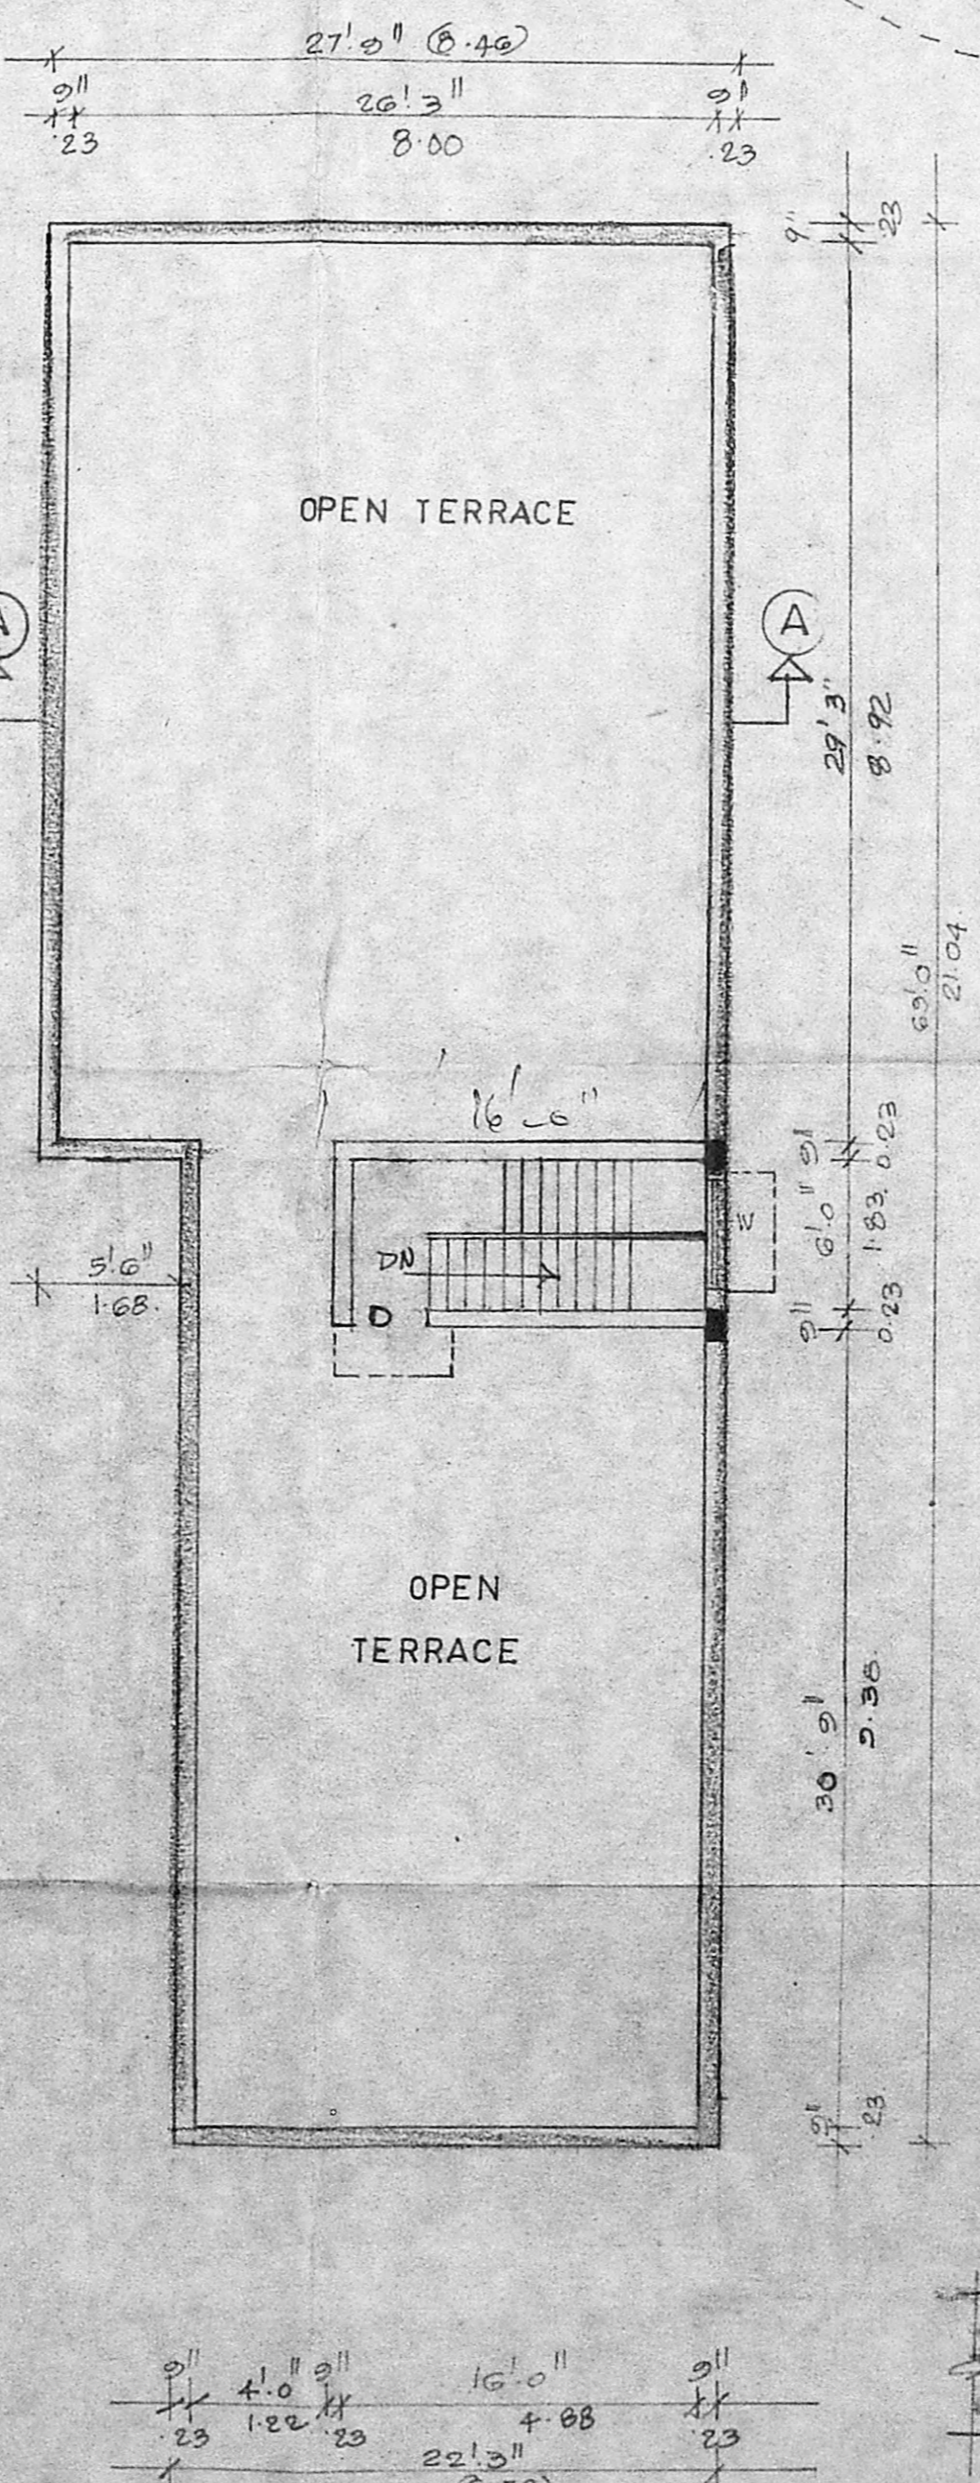

TERRACE F. PLAN

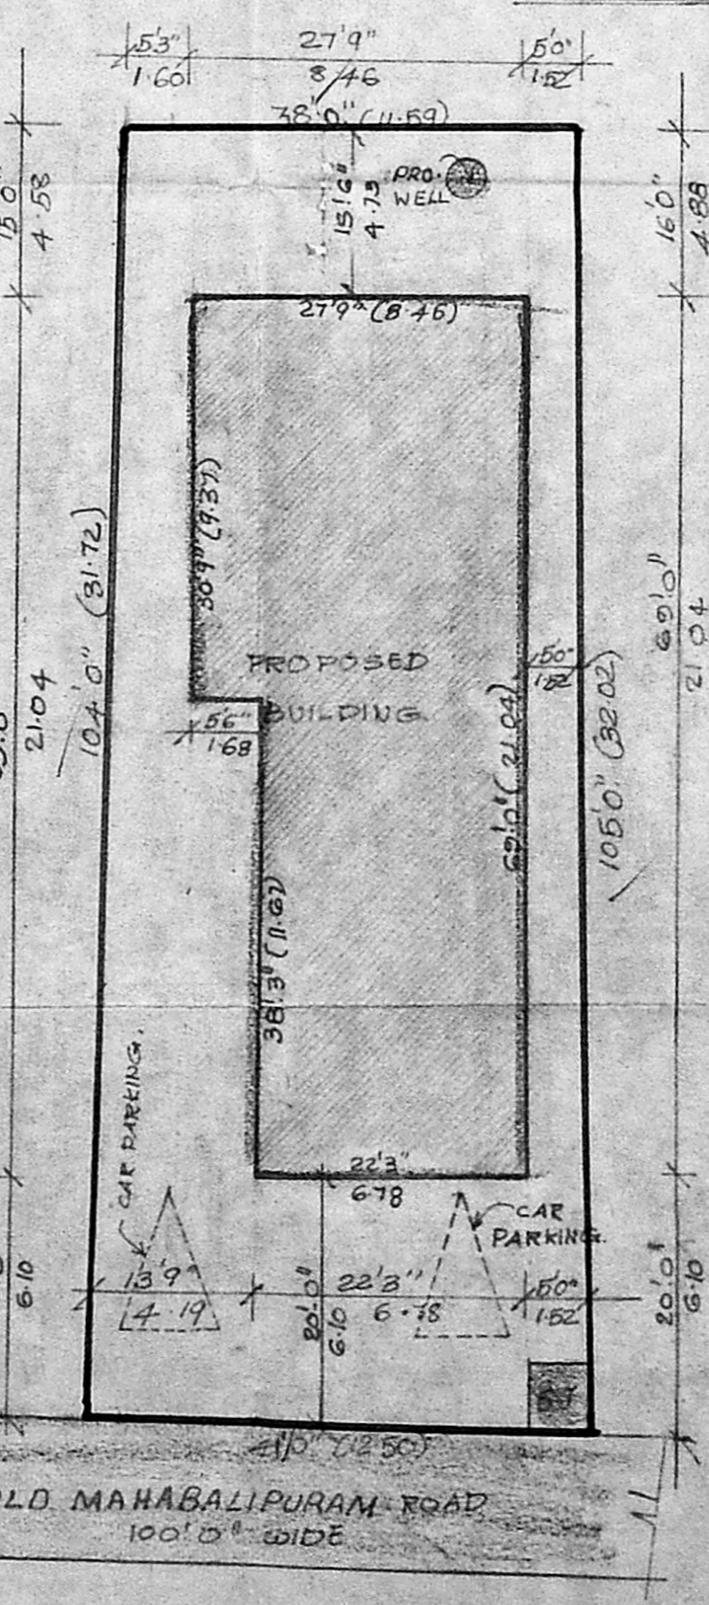

SITE PLAN

SCALE 1"=16'0"

MACHINERY DETAILS

1 TAILORING MACHINE	2 Nos = 2 HP.
2 BUTTON STITCHING MACHINE	2 Nos = 2 HP.
3 BUTTON HOLLING MACHINE	1 No = 1 HP.
TOTAL	= 5 HP.
NO. OF WORKERS	= 7 (FEMALE)

SCHEDULE OF JOINERY

RS.	ROLLING SHUTTER	8'0" x 9'0"
D	DOOR	6'0" x 7'0"
D	DOOR	2'6" x 7'0"
W	WINDOW	5'0" x 4'6"
V	VENTILATOR	2'0" x 2'0"

COLOUR INDEX

PROPOSED	[Symbol]
ROAD	[Symbol]
BOUNDRY	[Symbol]

AREA DETAIL

TOTAL PLOT AREA	4160 SQFT	386.46 SQ.M
G-FLOOR AREA	1705	158.33 SQ.M
F.F AREA	1705	158.33 SQ.M
TOTAL FLOOR AREA	3410 SQFT	316.78 SQ.M
F.S.I.	0.82	COVERAGE - 41%

1. R. Sen  
2. P. Sann  
OWNER

C. Manoharan,  
Licensed Surveyor,  
(ALANDUR MUNICIPALITY)  
Head Office/Rest, Ph: 404043  
Gowri Enterprises,  
5/132, Manimegalai Street,  
Vandalur, (Oteri Extension)  
MADRAS-600 043.

LICENSED SURVEYOR