



ELEVATION

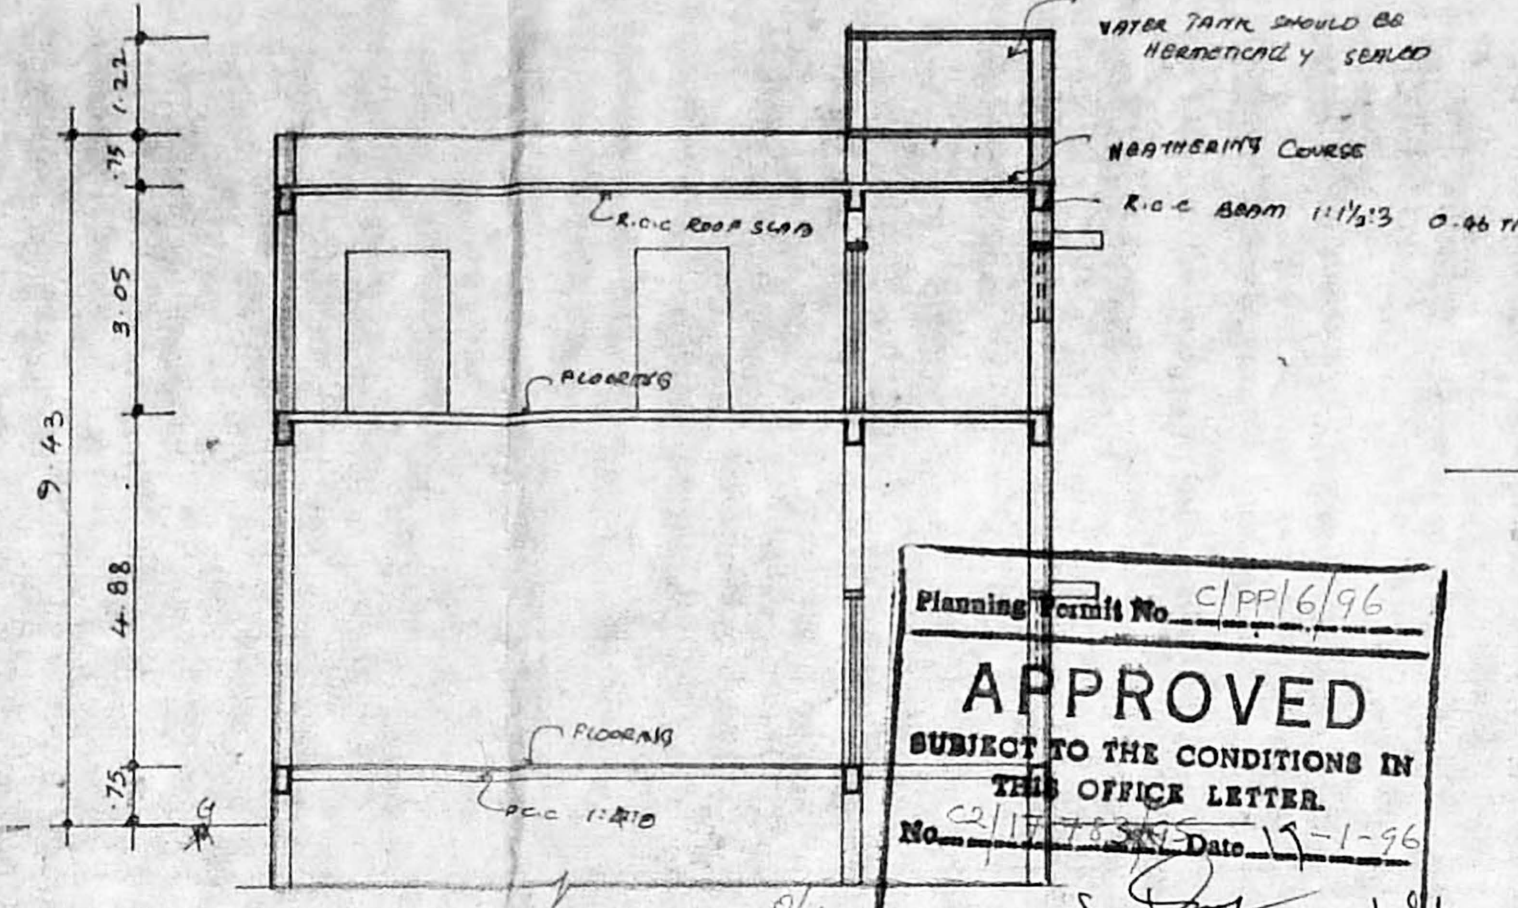


SECTION AA

Planning Permit No. CP/16/96
APPROVED
 SUBJECT TO THE CONDITIONS IN THIS OFFICE LETTER.
 No. CP/17/96 Date 17-1-96
 FOR MEMBER SECRETARY
 MADRAS METROPOLITAN
 DEVELOPMENT AUTHORITY
 MADRAS - 600 008.

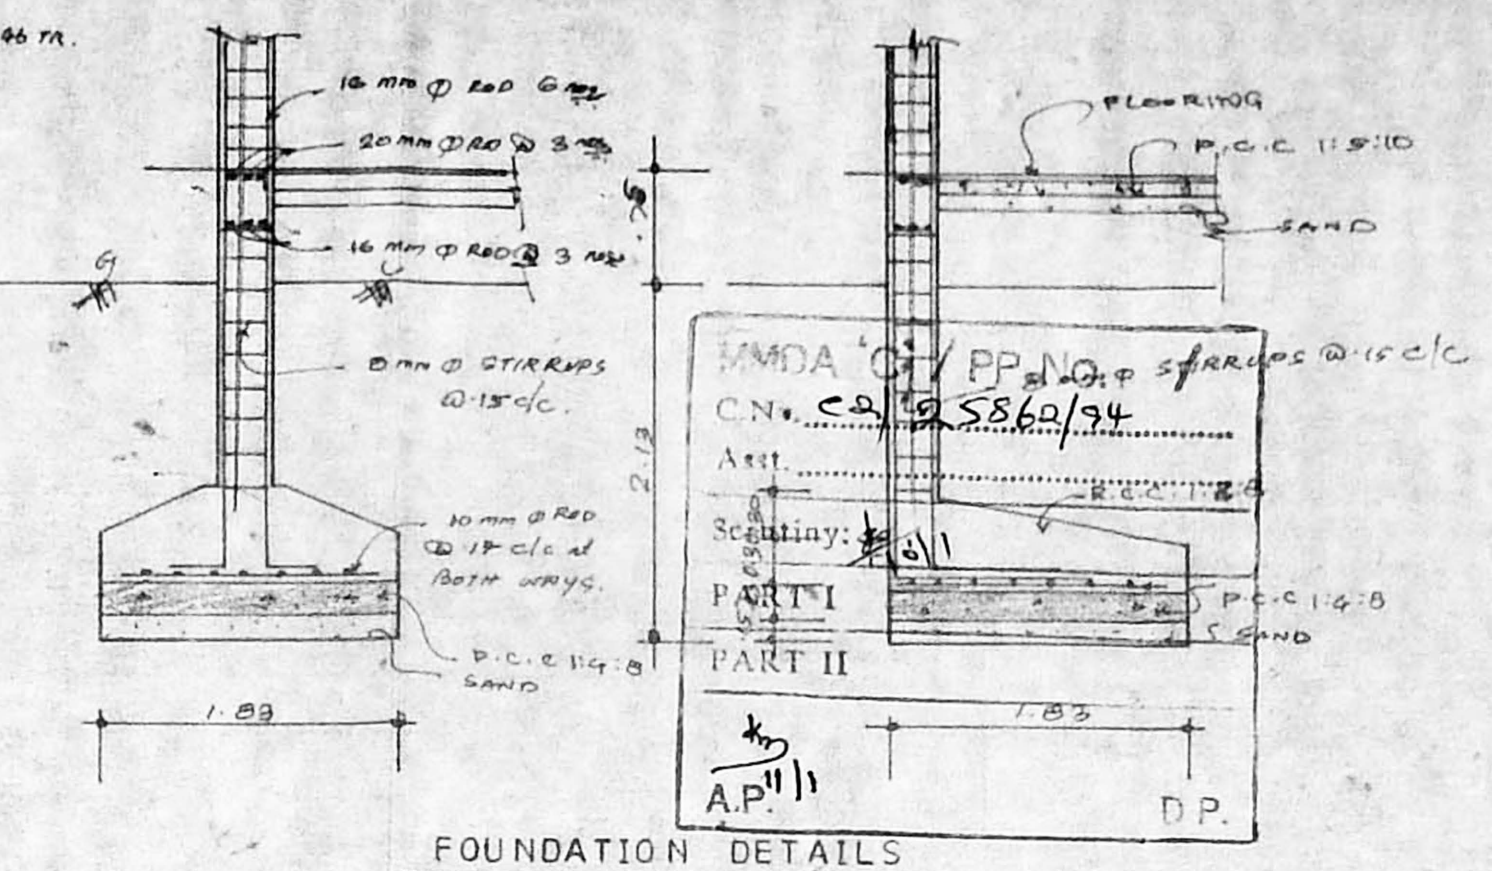


FOUNDATION DETAILS

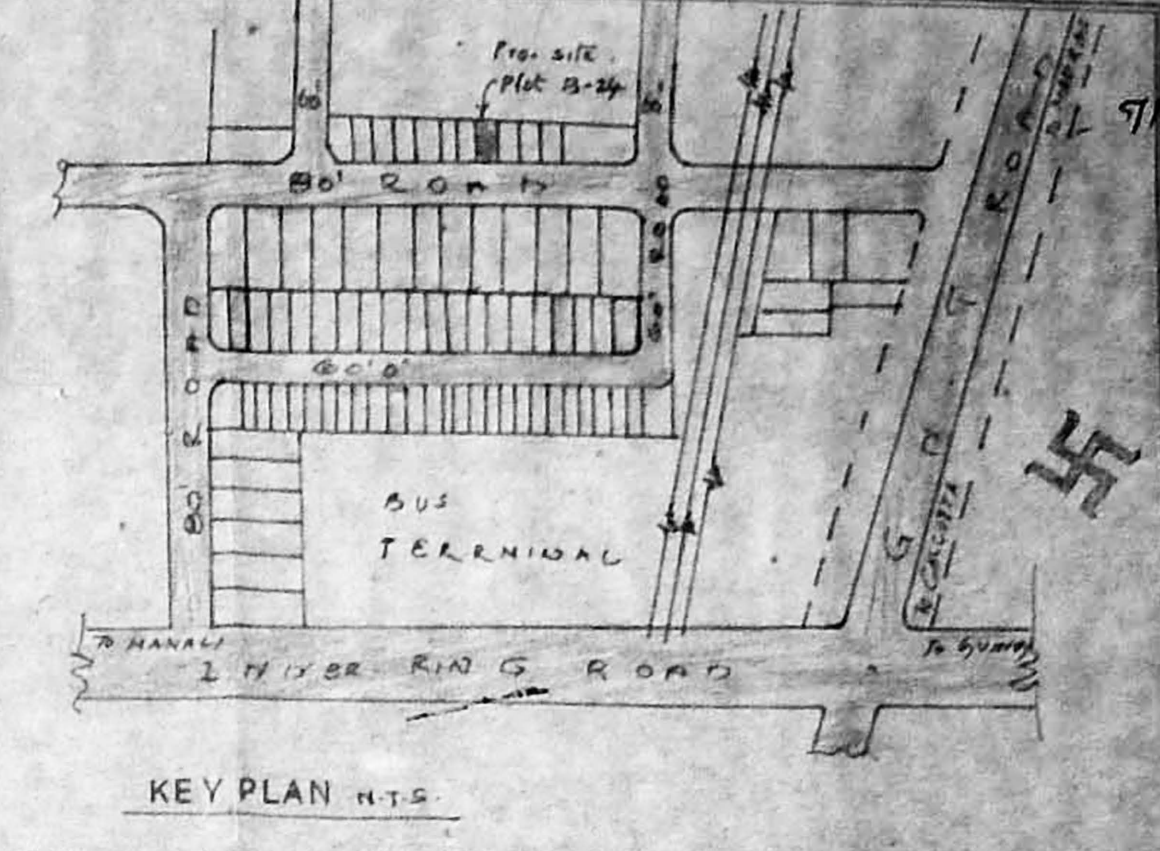

KEY PLAN H.T.S.

N.O.C.-ISSUED
 VIDE FILE NO: M/14910/94
 DATED: 28.11.94
 LADS DN: 57
 NOC: 94
 C. R. Vimalp
 20/11/94
 FOR CHIEF EXECUTIVE OFFICER
 M.M.D.A., MADRAS 600 003.

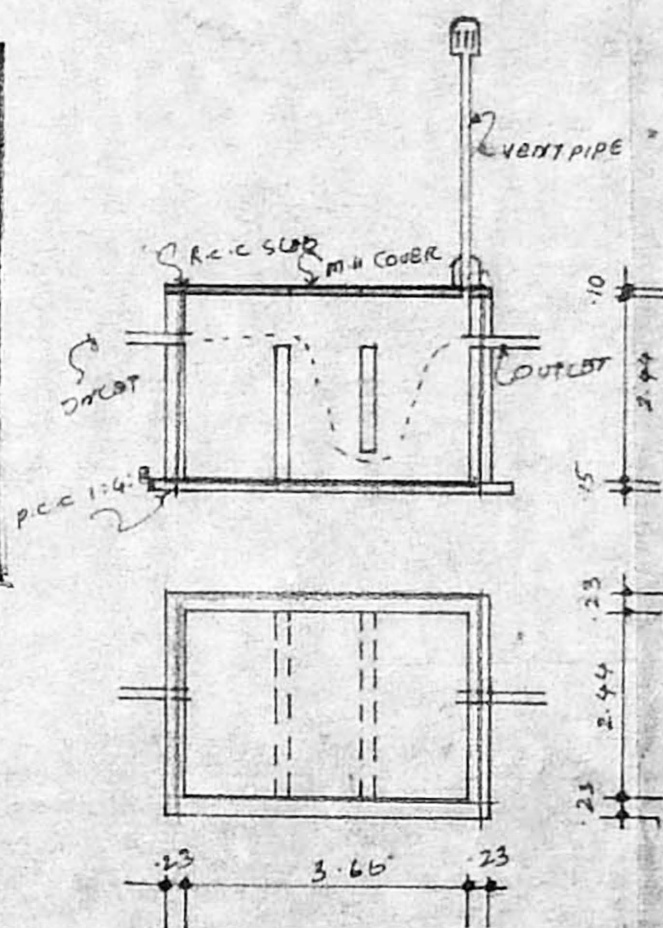

SEPTIC TANK DETAILS

PLAN SHOWING PROPOSED CONSTRUCTION AT PLOT NO. B-24 BUS & TRUCK TERMINALS IN S.No 810/1 Part and 2 Part, MADAVARAM, MADAVARAM VILLAGE, CHENGAI M.G.R. DIST.

JOINERIES

A.S. ROLLING SHUTTER	3.66 X 3.05
A.S. - DO -	2.24 X 3.05
C.G. COLLAPSIBLE GATE	2.13 X 2.24
D DOOR	1.20 X 2.13
D1 - DO -	0.75 X 2.13
W WINDOW	1.83 X 1.52
V VENTILATOR	0.91 X 0.91

SPECIFICATION

COLUMN FOR R.C.C. 11/1/13 10' 23 X 14
 R.C.C. ROOF SLAB 12' 4 10' 10 TH.
 BRICKS WORK IN C.M. 1:5.
 3/4" CLOSETS ARE USED FOR THE TOILET
 WOOD WORKS ARE GOOD QUALITY TEAK WOODS/BALUWOOD

SCALE: 1:100, 1:200, 1:50

AREA

PLOT EXTENT	446.52 m ²
GROUND FLOOR	253.92 m ²
FIRST FLOOR	94.86 m ²
PLOT COVERAGE	56.66%
FLOOR SPACE INDEX	0.78


COLOUR

PROPOSED WORK	---
BOUNDARY	---
ROAD	---
SEWER LINE	---


OWNER SIGNATURE
J. Dhanushan

M. R. DEENA KUMAR, B.Sc., B.C.E.,
 Consulting Civil Engineer & Contractor,
 Madras Corporation Licensed Surveyor,
 License No: 139
 Off: 18/2, Red-hills Road, Kolathur
 Madras-99 (opp. Meegambiga Theatre)
 Sec: 12, Sixth Main Road, Jawahar Nagar,
 Annam, Madras-600 082.


LICENCED SURVEYOR

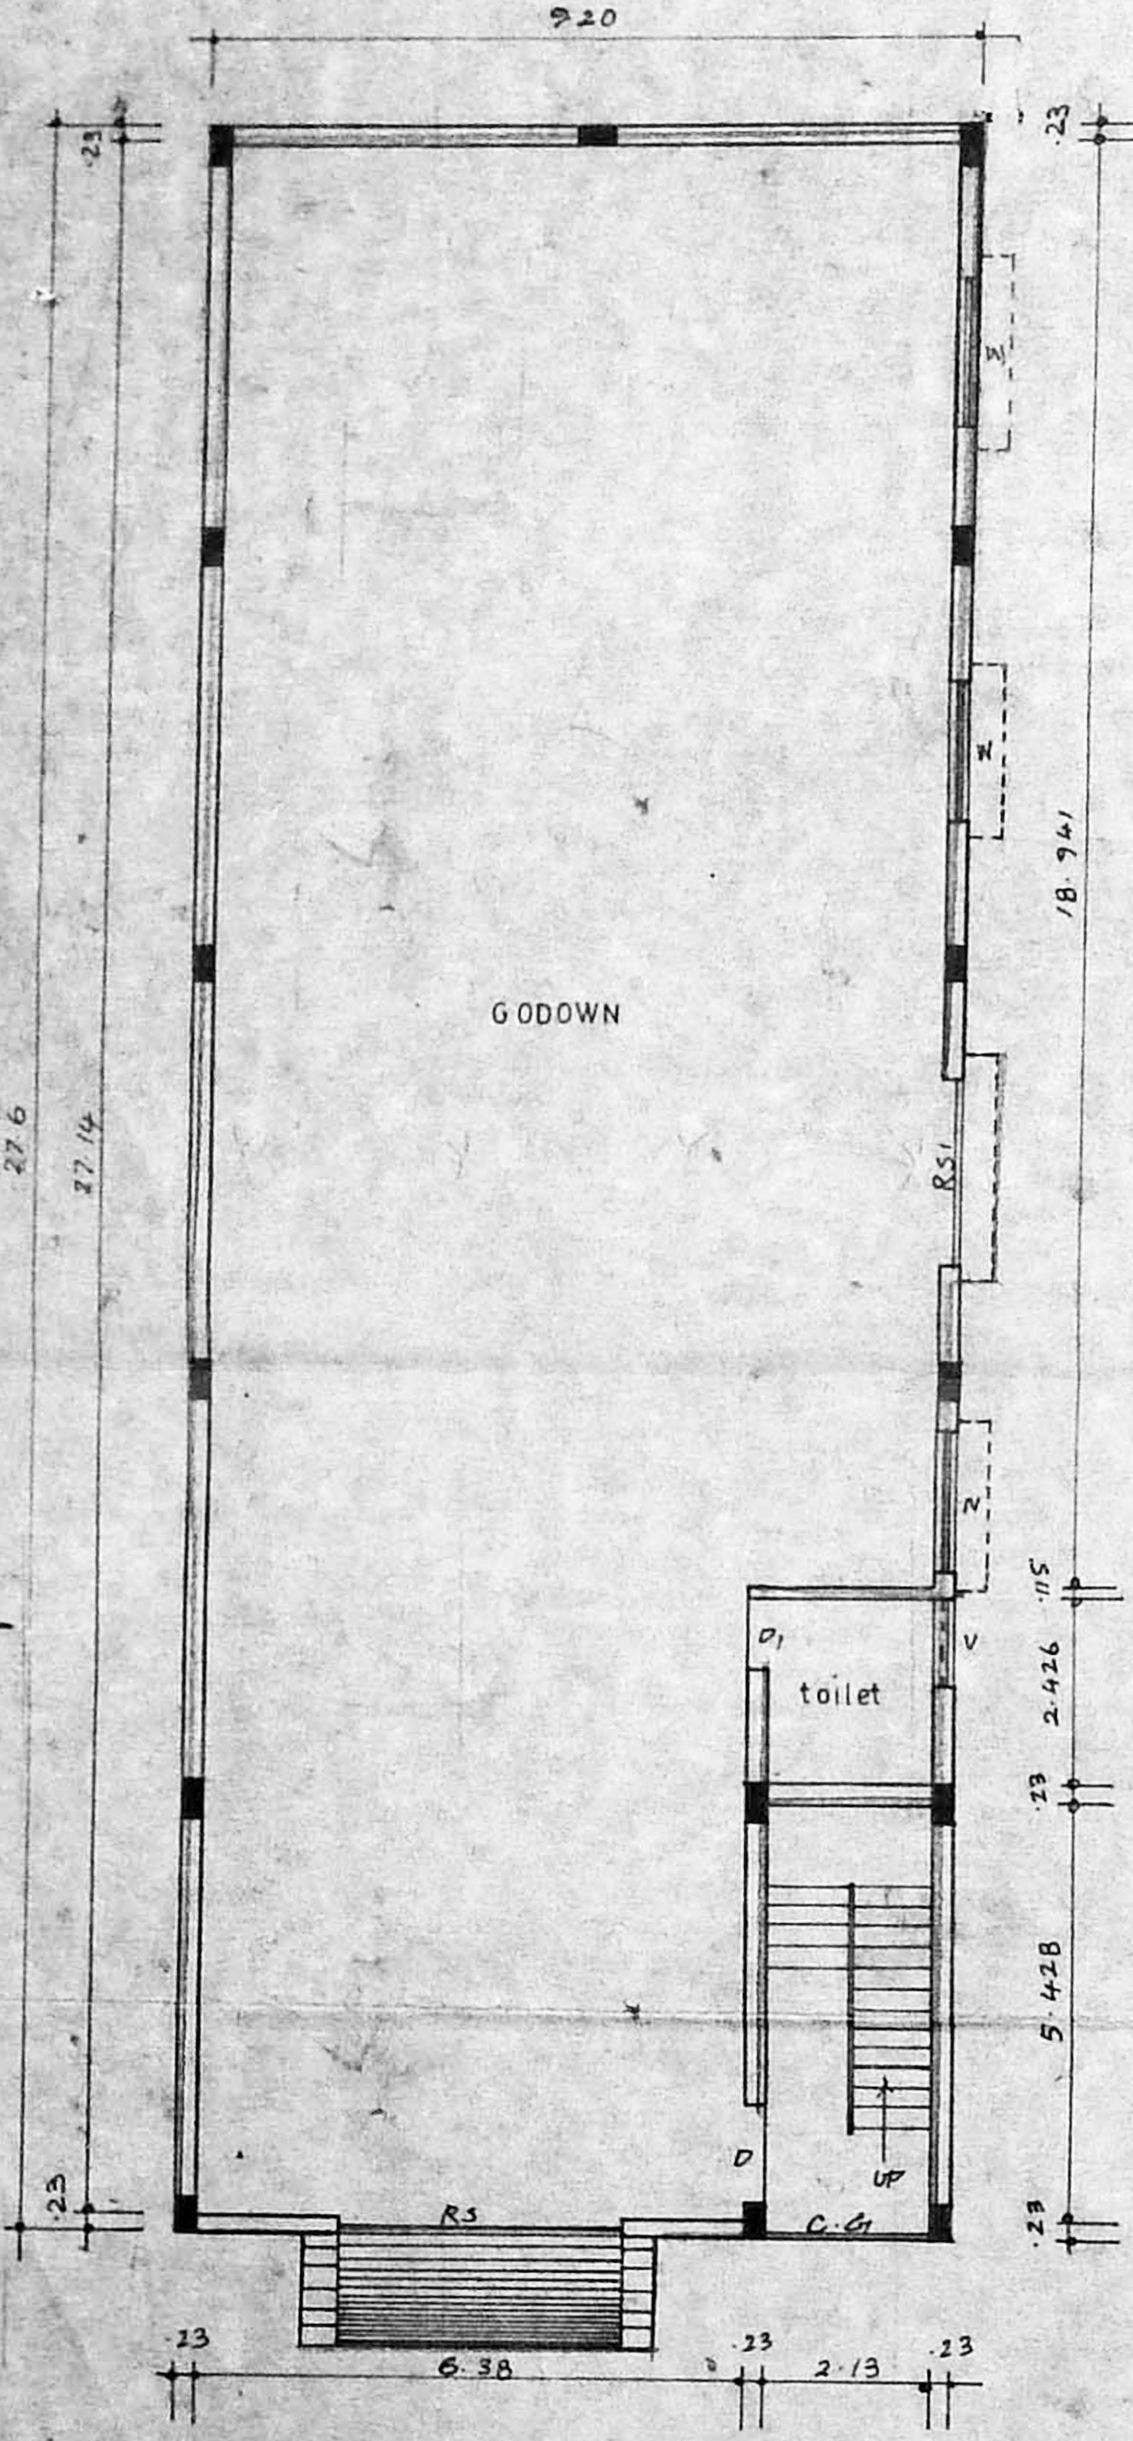


GROUND FLOOR PLAN

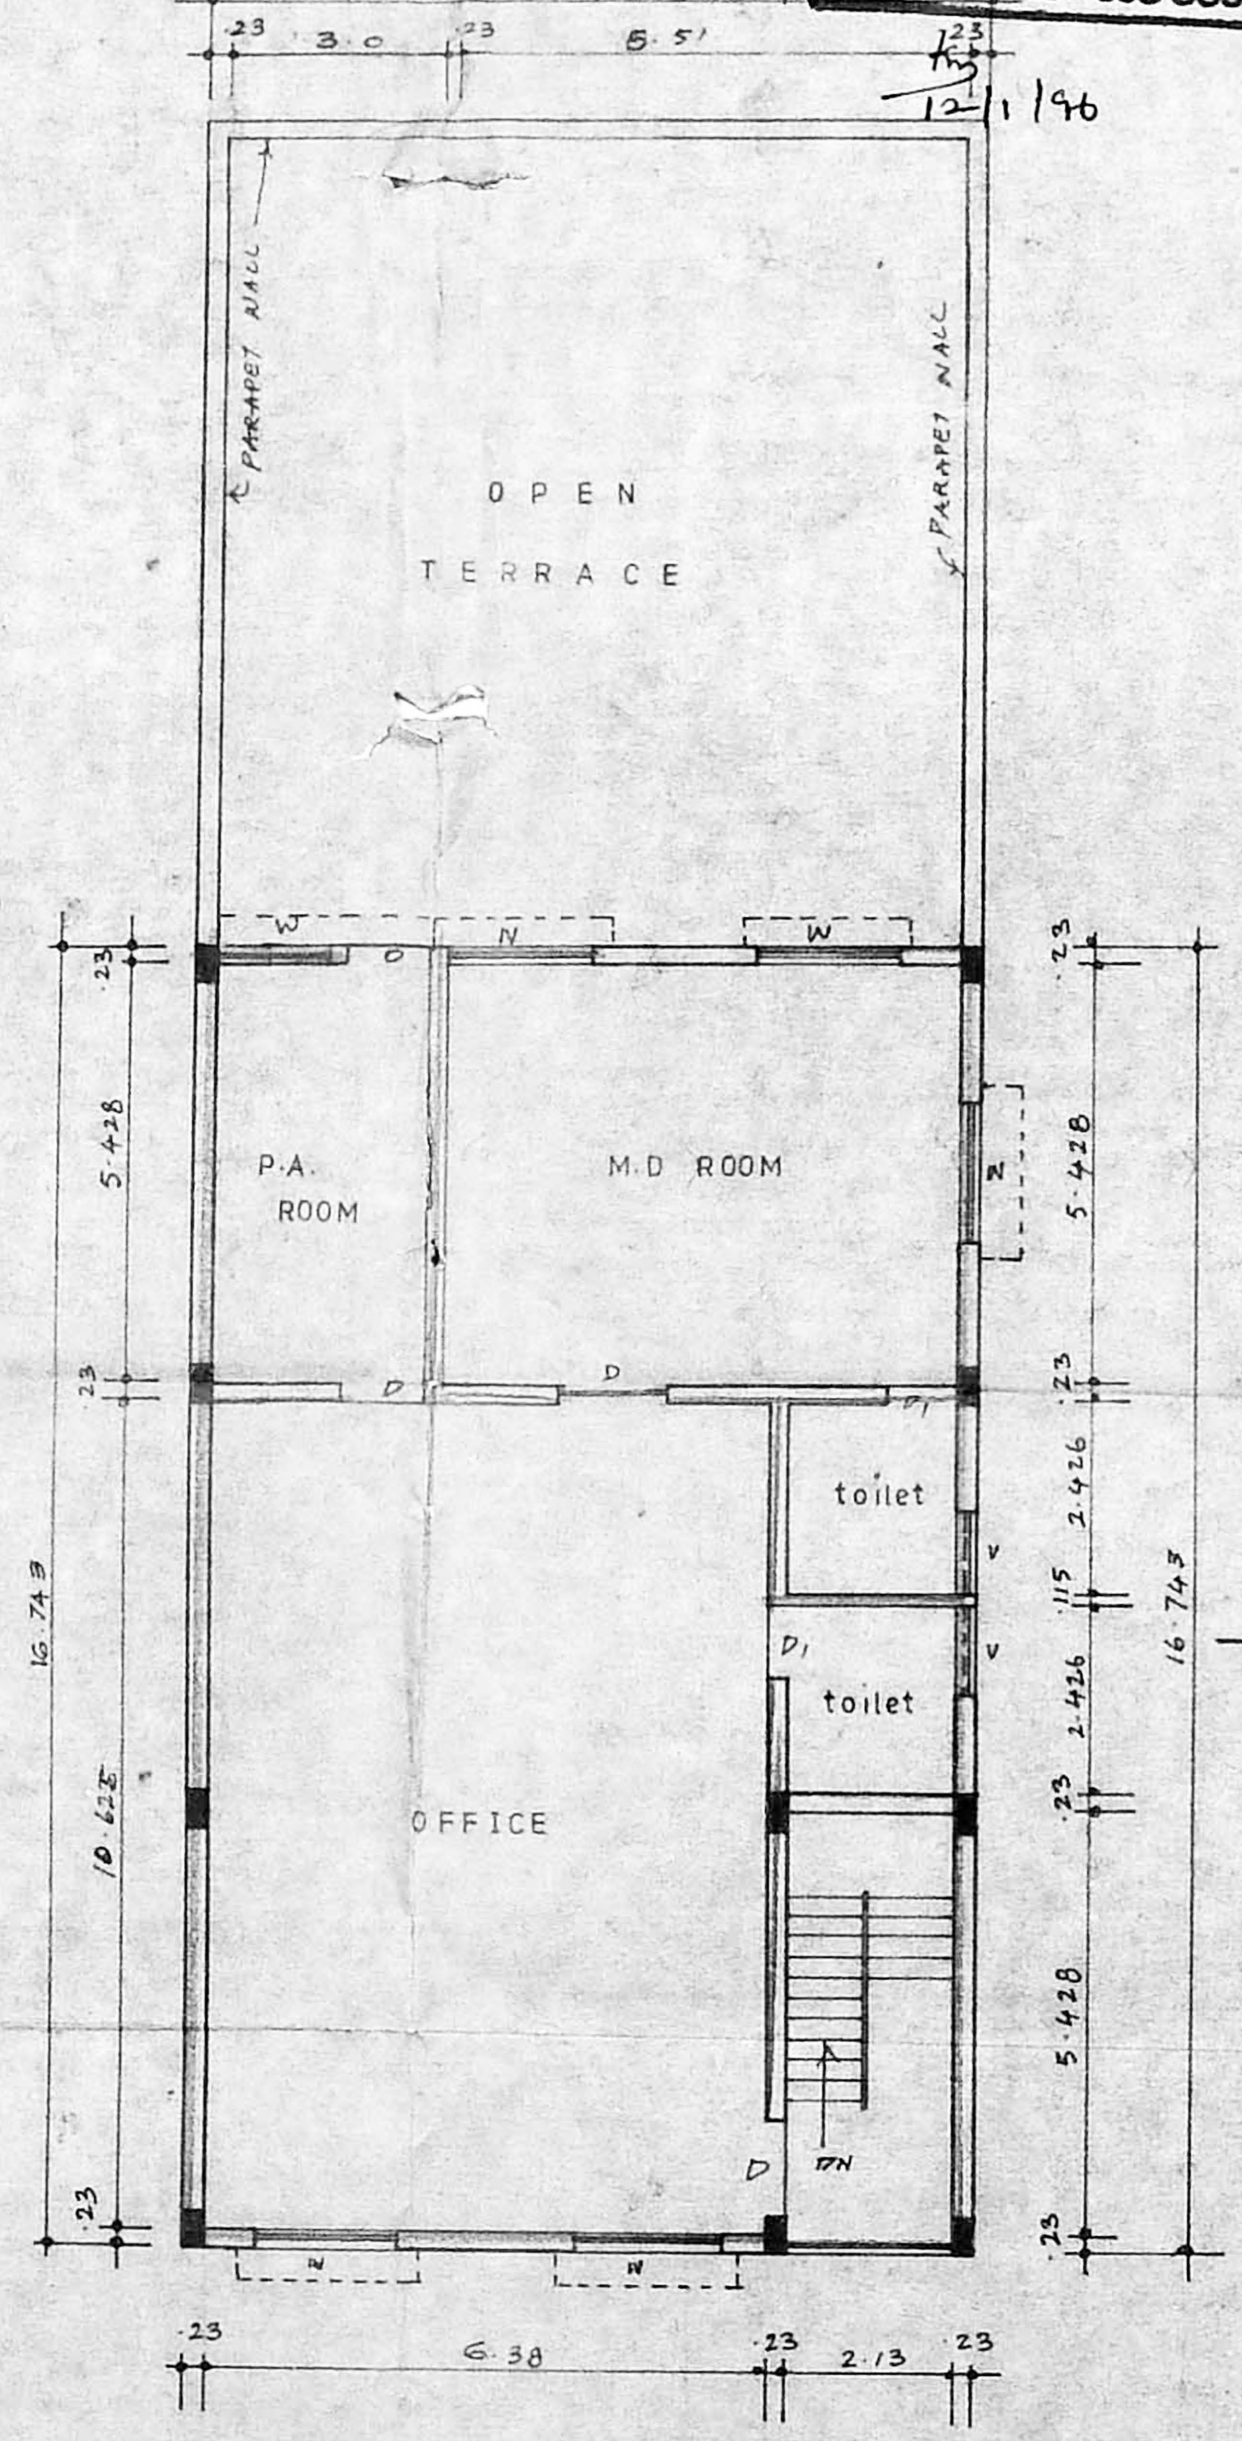

FIRST FLOOR PLAN

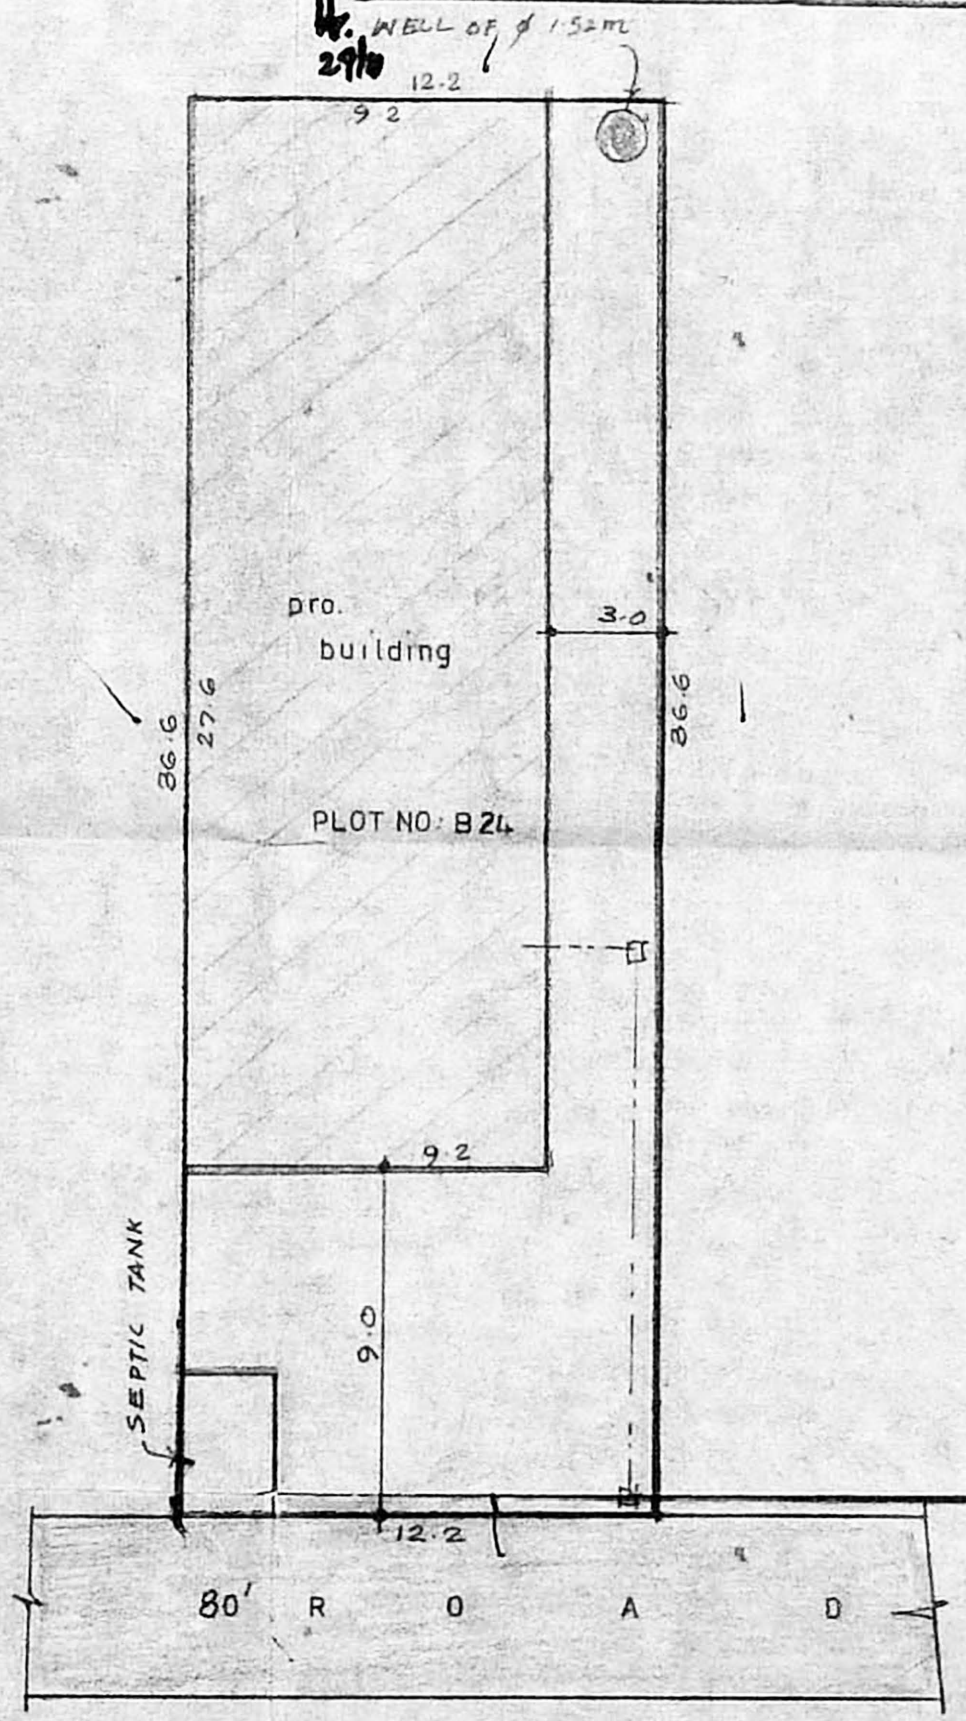

SITE PLAN SCALE 1:200

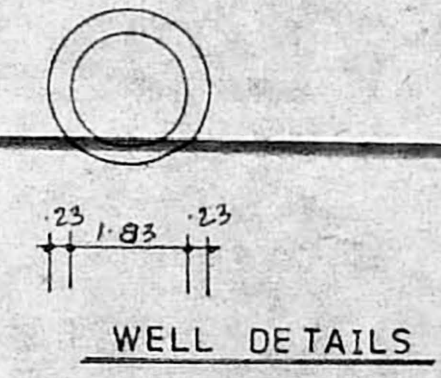

WELL DETAILS