

**N.O.C. - ISSUED**

VIDE FILE NO: M/11776/94


DATE: 6.9.94

LADS DN. 34


NOC 94

*C.R. Umash*


FOR CHIEF EXECUTIVE OFFICER  
M.M.D.A., MADRAS 600 008.

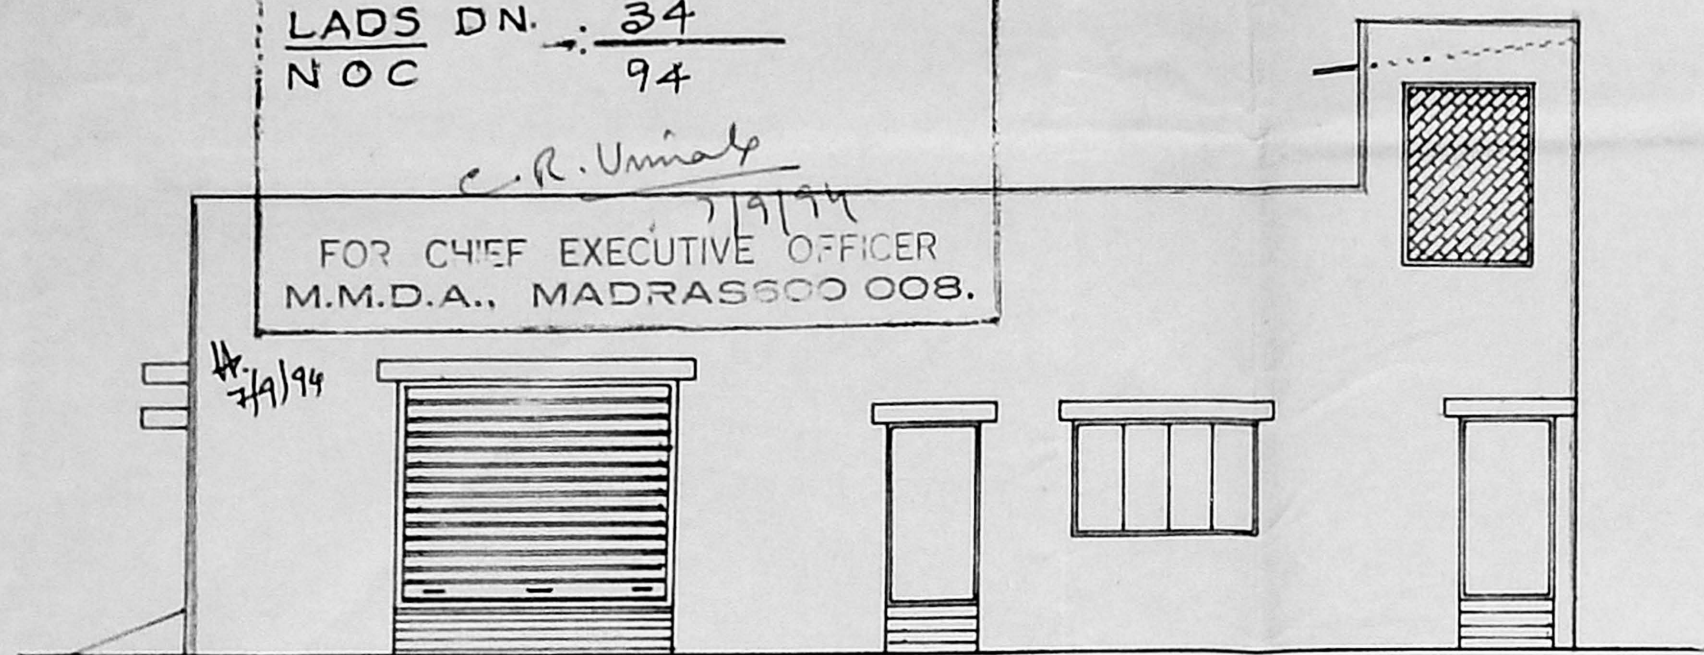


FRONT ELEVATION

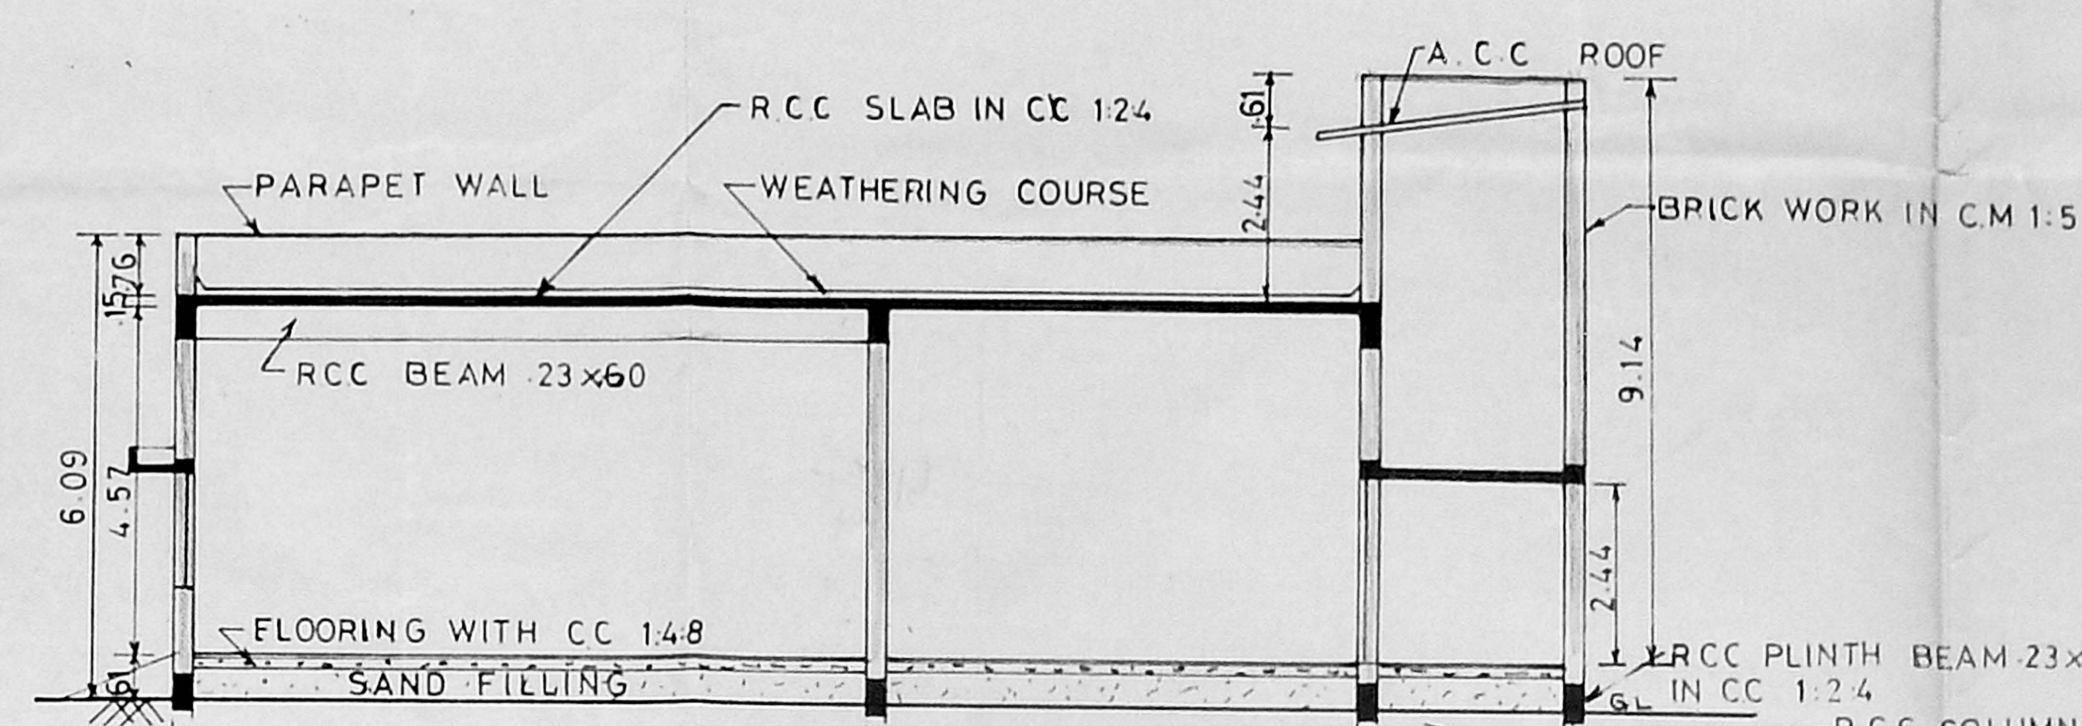

SECTION ON AB

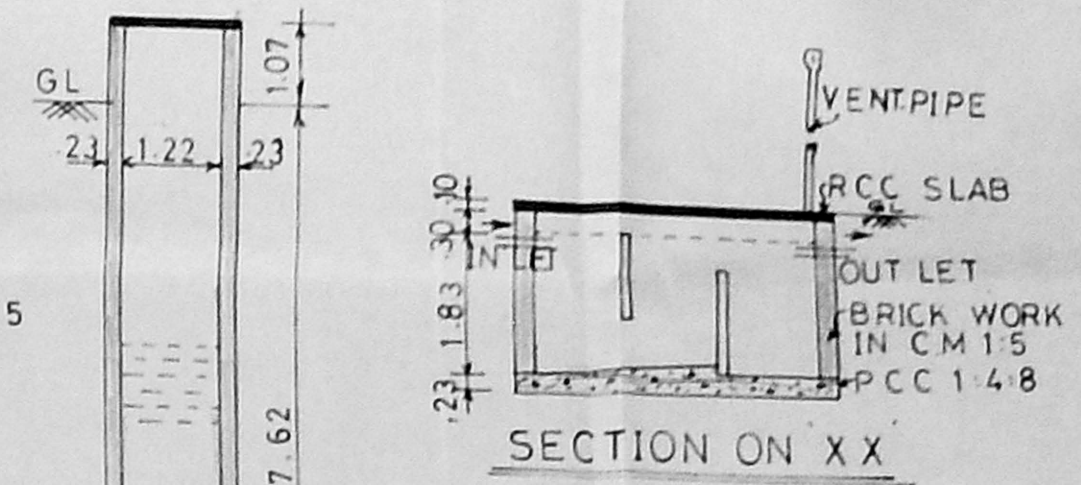


SECTION ON XX

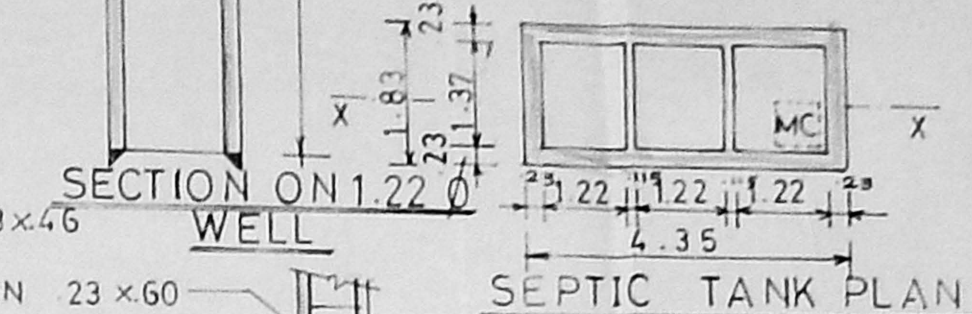


SECTION ON 1-2-2-0

SEPTIC TANK PLAN


Planning Permit No. C/PP/1149/94  
**APPROVED**  
SUBJECT TO THE CONDITIONS IN THIS OFFICE LETTER.  
No. C-11776/94 Date: 6.9.94  
FOR MEMBER SECRETARY  
MADRAS METROPOLITAN  
DEVELOPMENT AUTHORITY  
MADRAS 600 008.

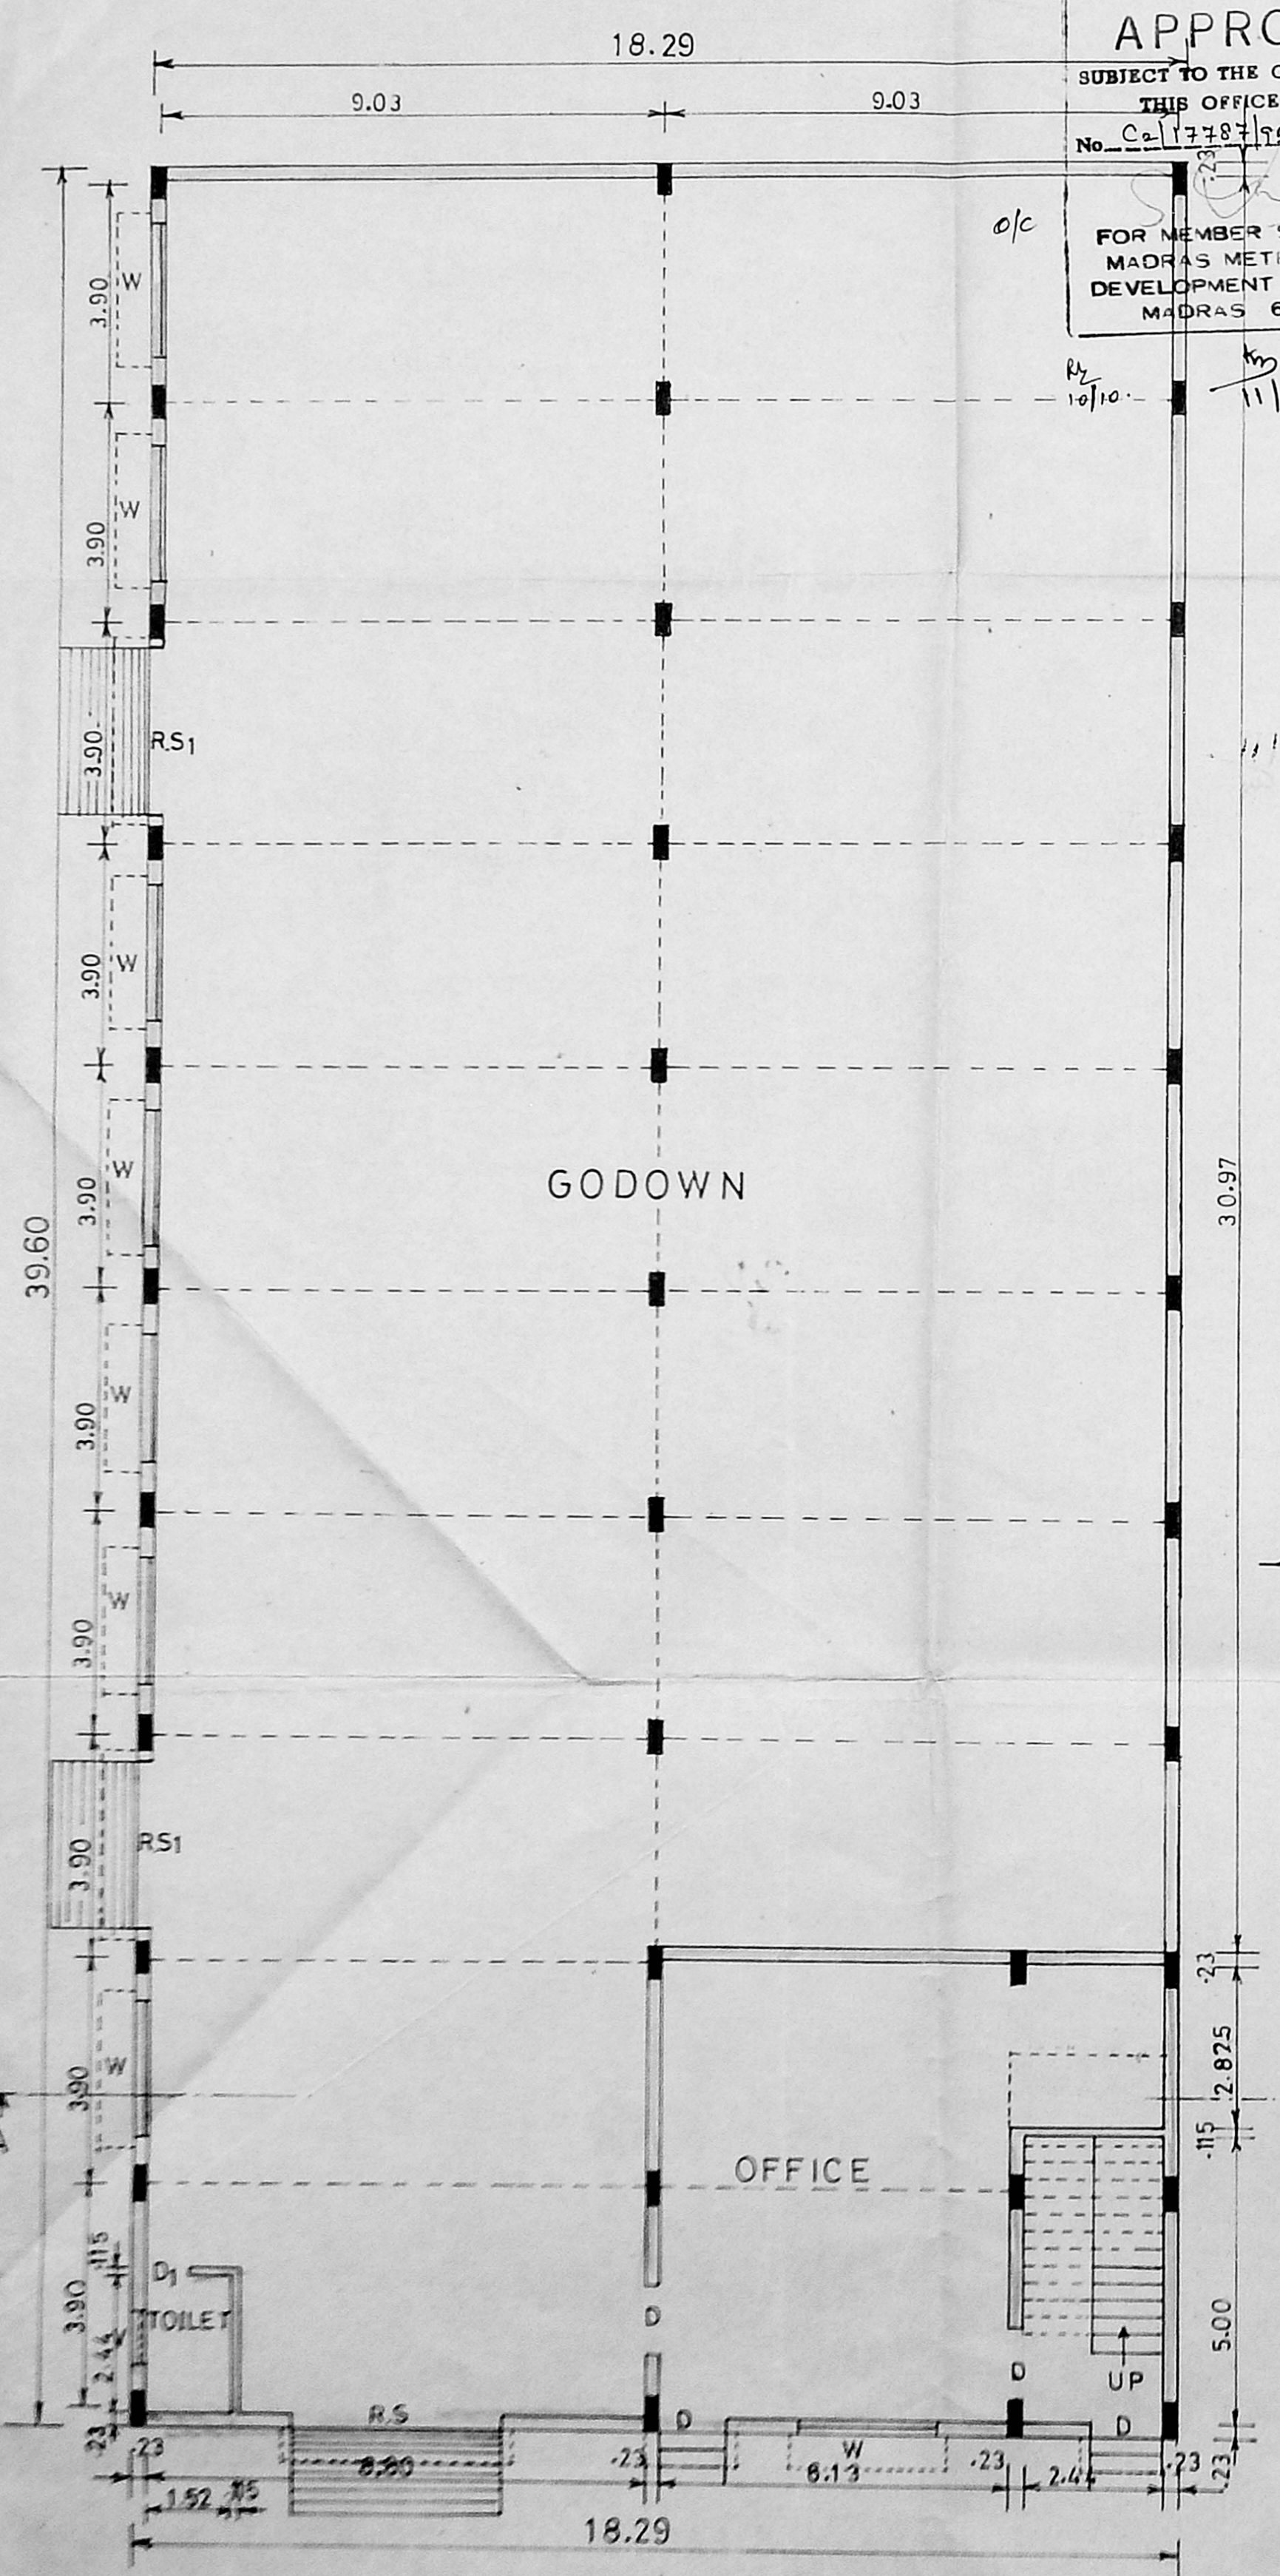


GROUND FLOOR PLAN

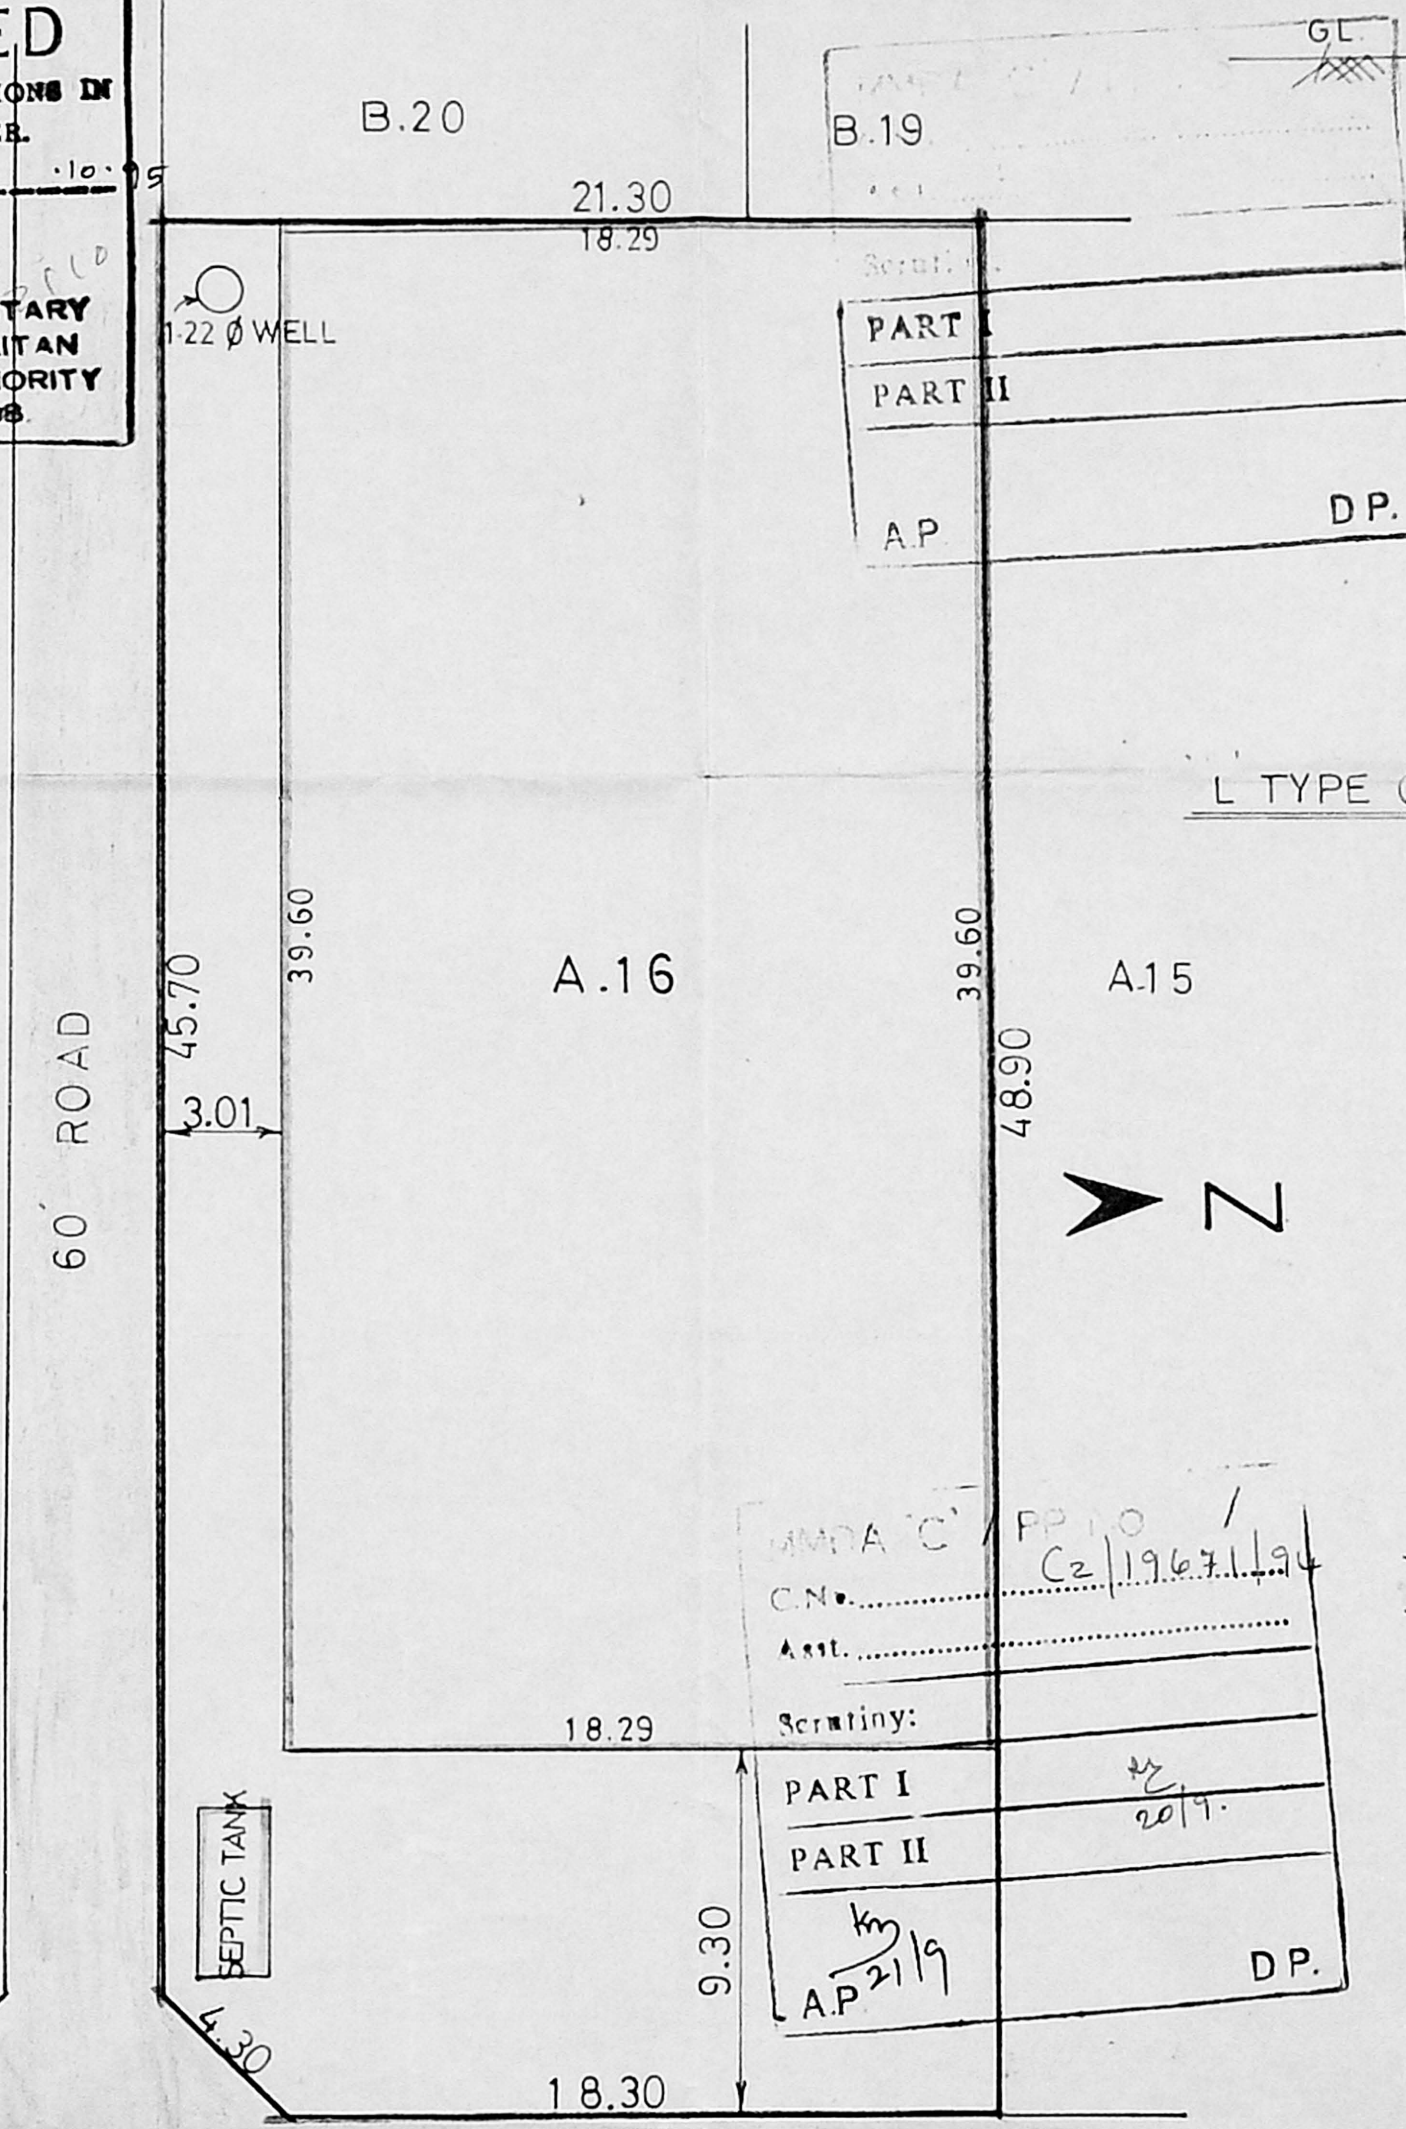


SITE PLAN SCALE 1:200

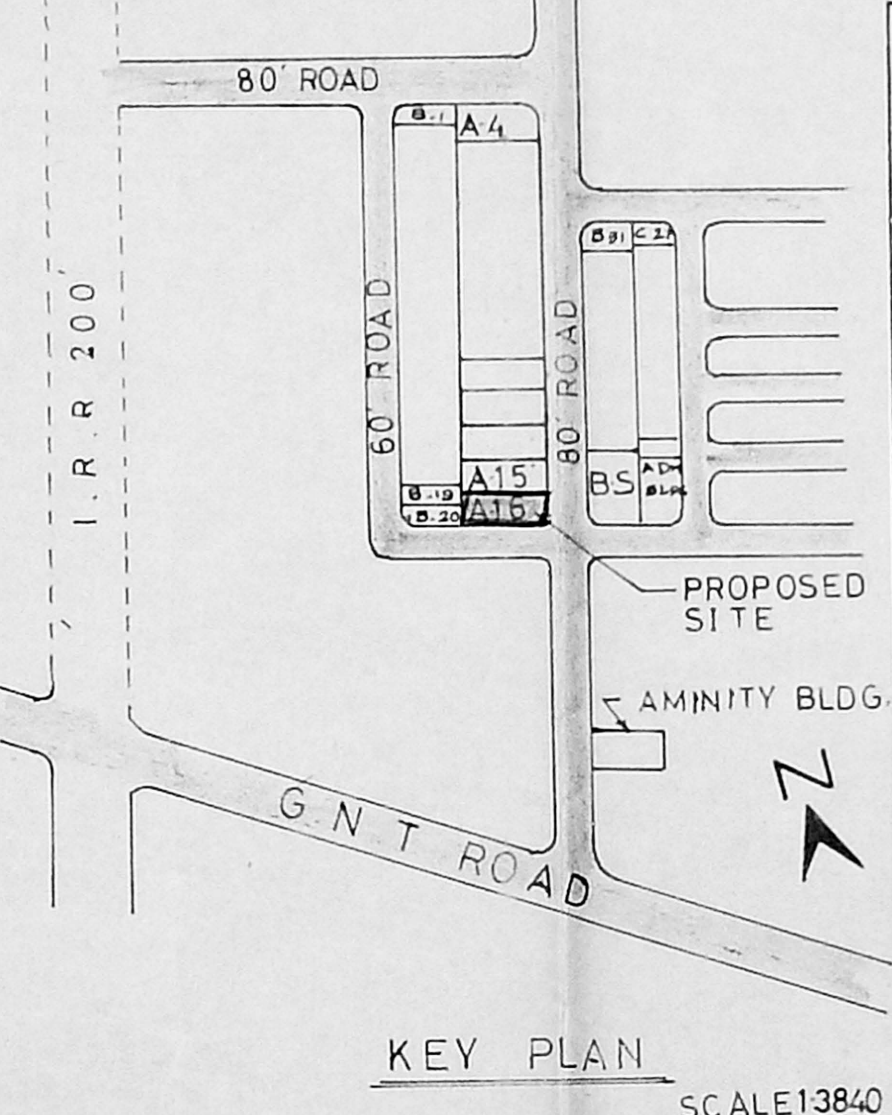

KEY PLAN SCALE 1:3840

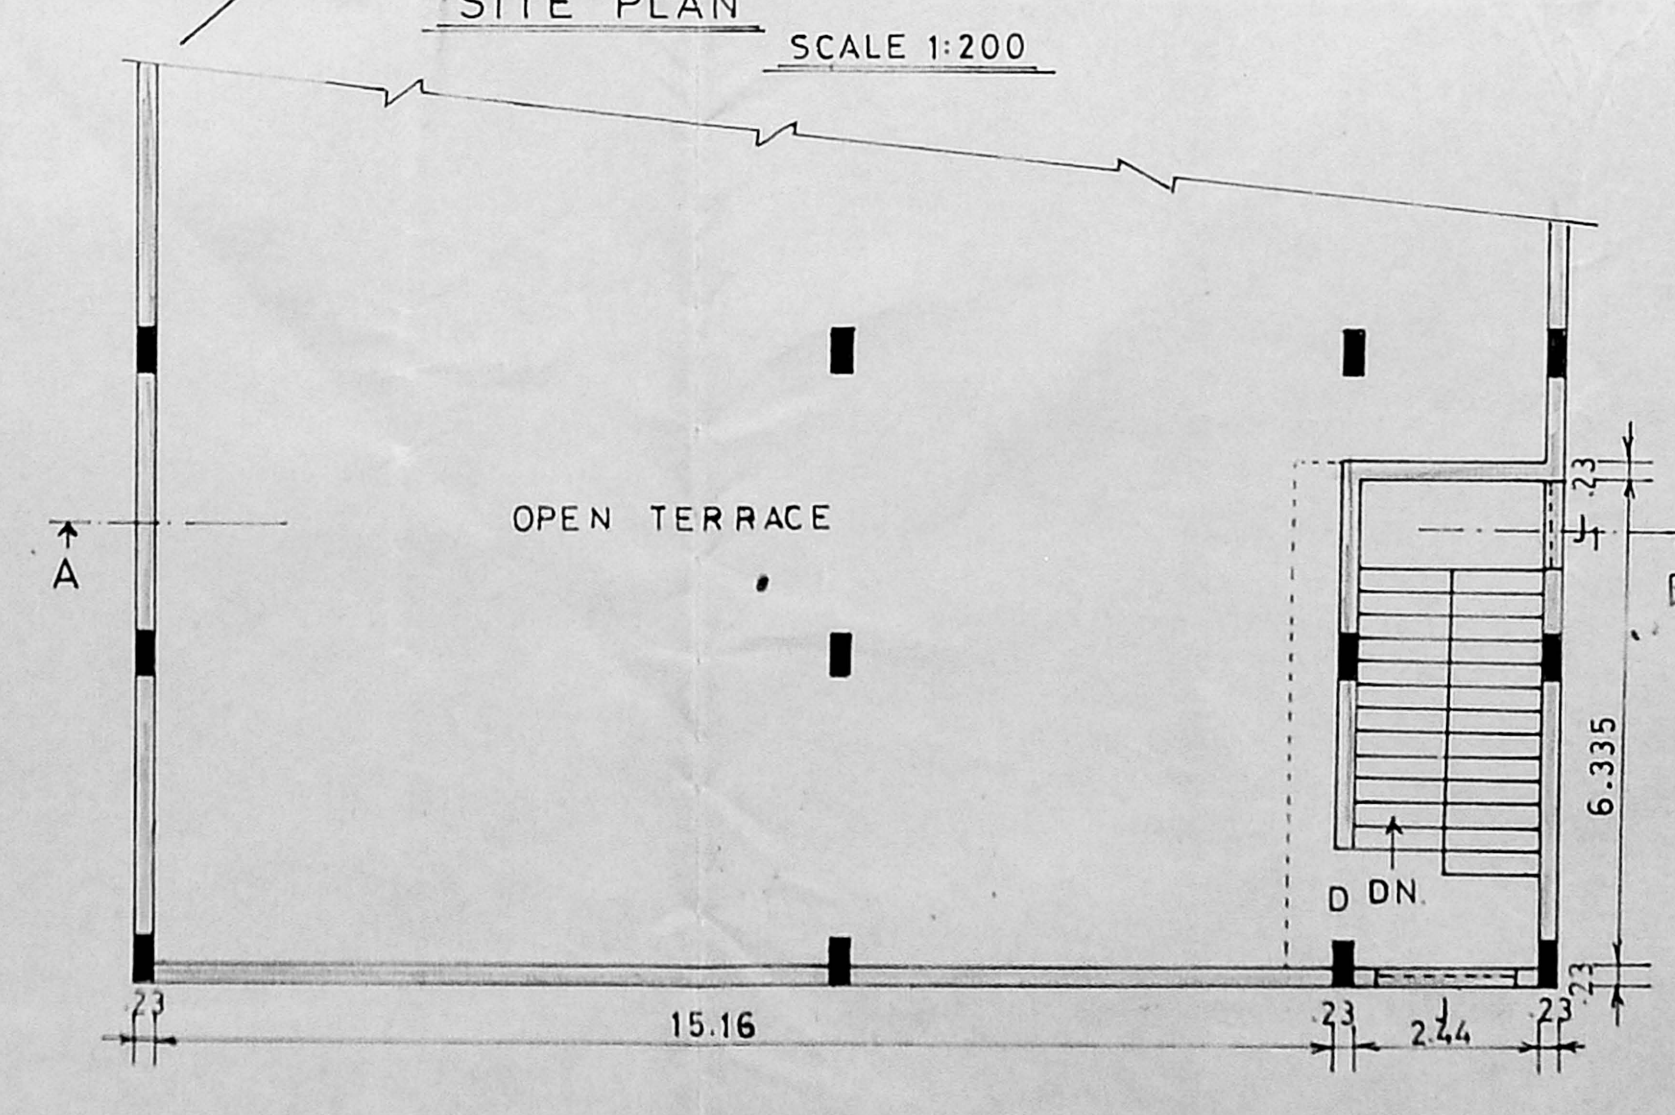

HEAD ROOM PLAN

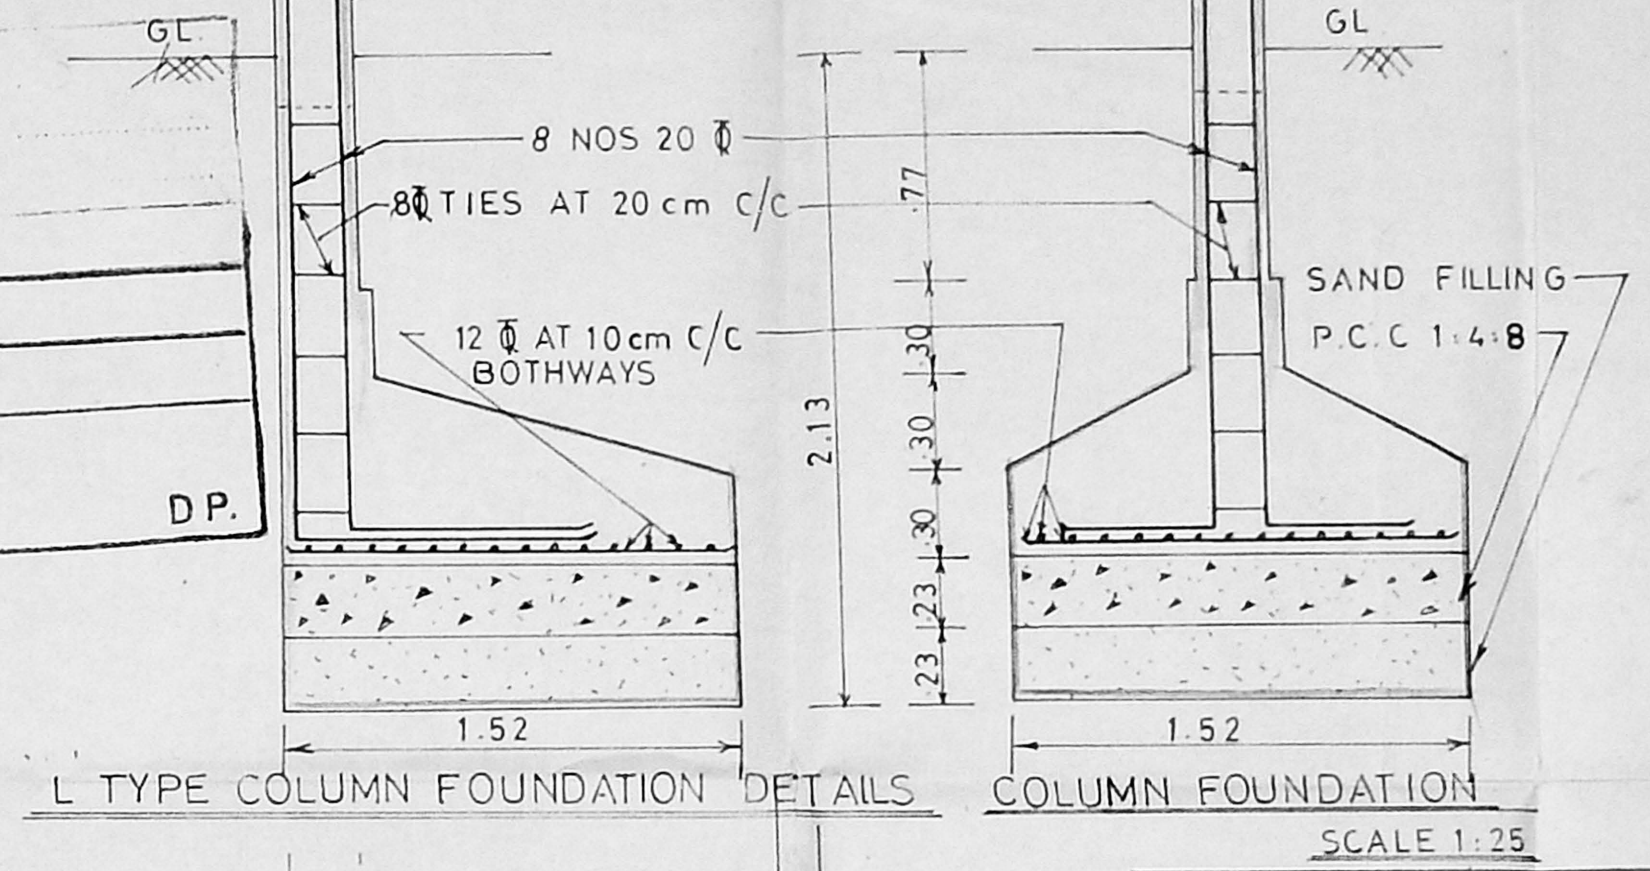

L TYPE COLUMN FOUNDATION DETAILS

COLUMN FOUNDATION

SCALE 1:25

PROPOSED CONSTRUCTION OF  
OFFICE CUM GODOWN AT  
PLOT NO A.16 AT MADHAVARAM  
BUS AND TRUCK TERMINAL  
IN S NO 804/3 PART & 810/1 PART  
OF MADHAVARAM VILLAGE  
CHENGAI MGR DISTRICT

**JOINERY DETAILS**

RS ROLLING SHUTTER	3.66 x 3.05
RS1 ROLLING SHUTTER	3.05 x 3.05
D DOOR	1.22 x 2.44
D1 DOOR	0.76 x 1.98
W WINDOW	2.44 x 1.52
V VENTILATOR	0.91 x 0.61
J RCC JALLY	1.52 x 2.44
J1 RCC JALLY	1.22 x 2.44

**AREA STATEMENT**

PLOT AREA	1035.85 SQm
PROPOSED BUILDING	724.28 SQm
PLOT COVERAGE	70%
F S I	0.70

**COLOUR INDEX**

PROPOSED WORK	
ROAD	
SITE BOUNDARY	

*M. R. Deena Kumar*  
PHONE: 613553  
M. R. DEENA KUMAR, B.Sc., D.O.E.,  
Consulting Civil Engineer & Contractor,  
Madras Corporation Licensed Surveyor,  
Licence No: 139  
Off: 18/2, Red-hills Road, Kolathur,  
Madras-99 (opp. Moogambigai Theatre)  
Res: 12, 5th Main Road, Jawahar Nagar,  
Agaram, Madras-600 082.

*C. Baban*

OWNER

LICENSED SURVEYOR

ALL DIMENSIONS ARE IN METRES SCALE 1:100