



ELEVATION

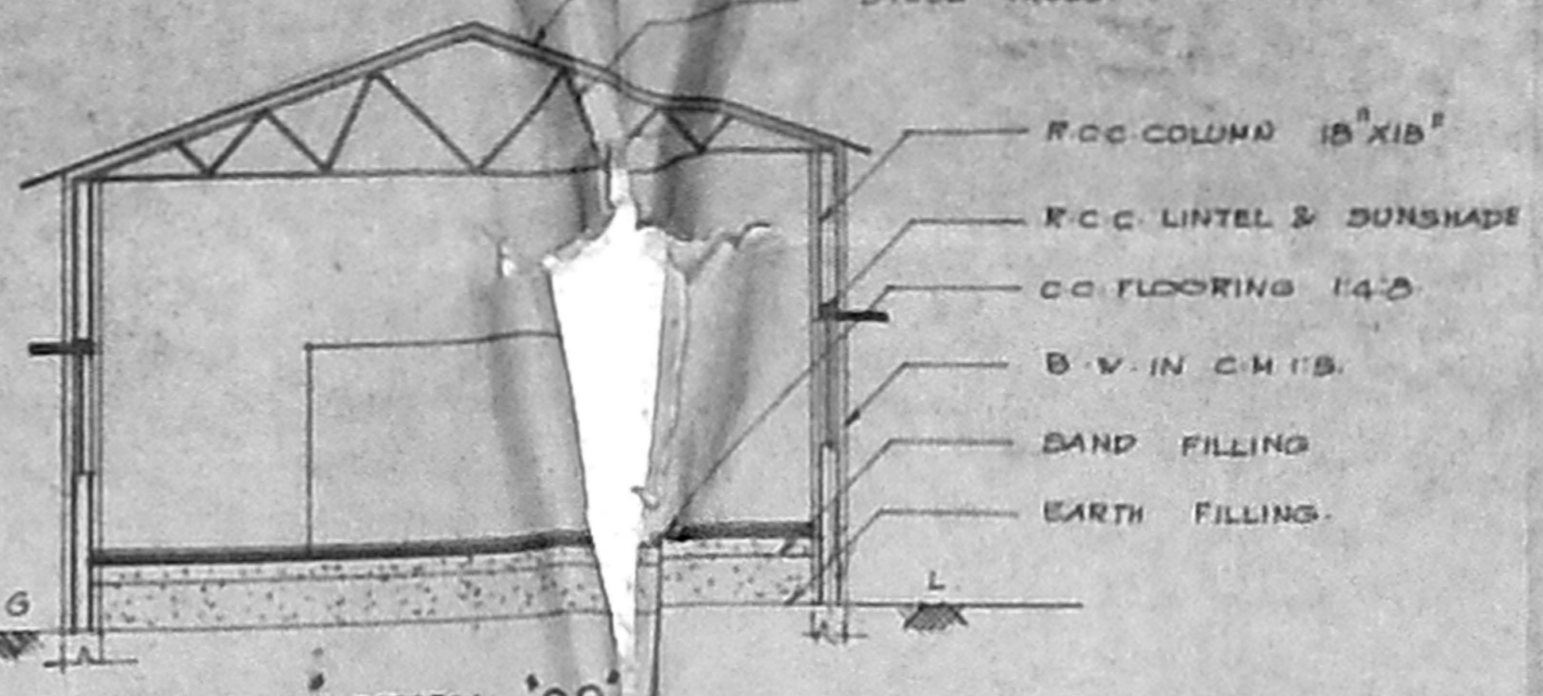


SECTION - QQ

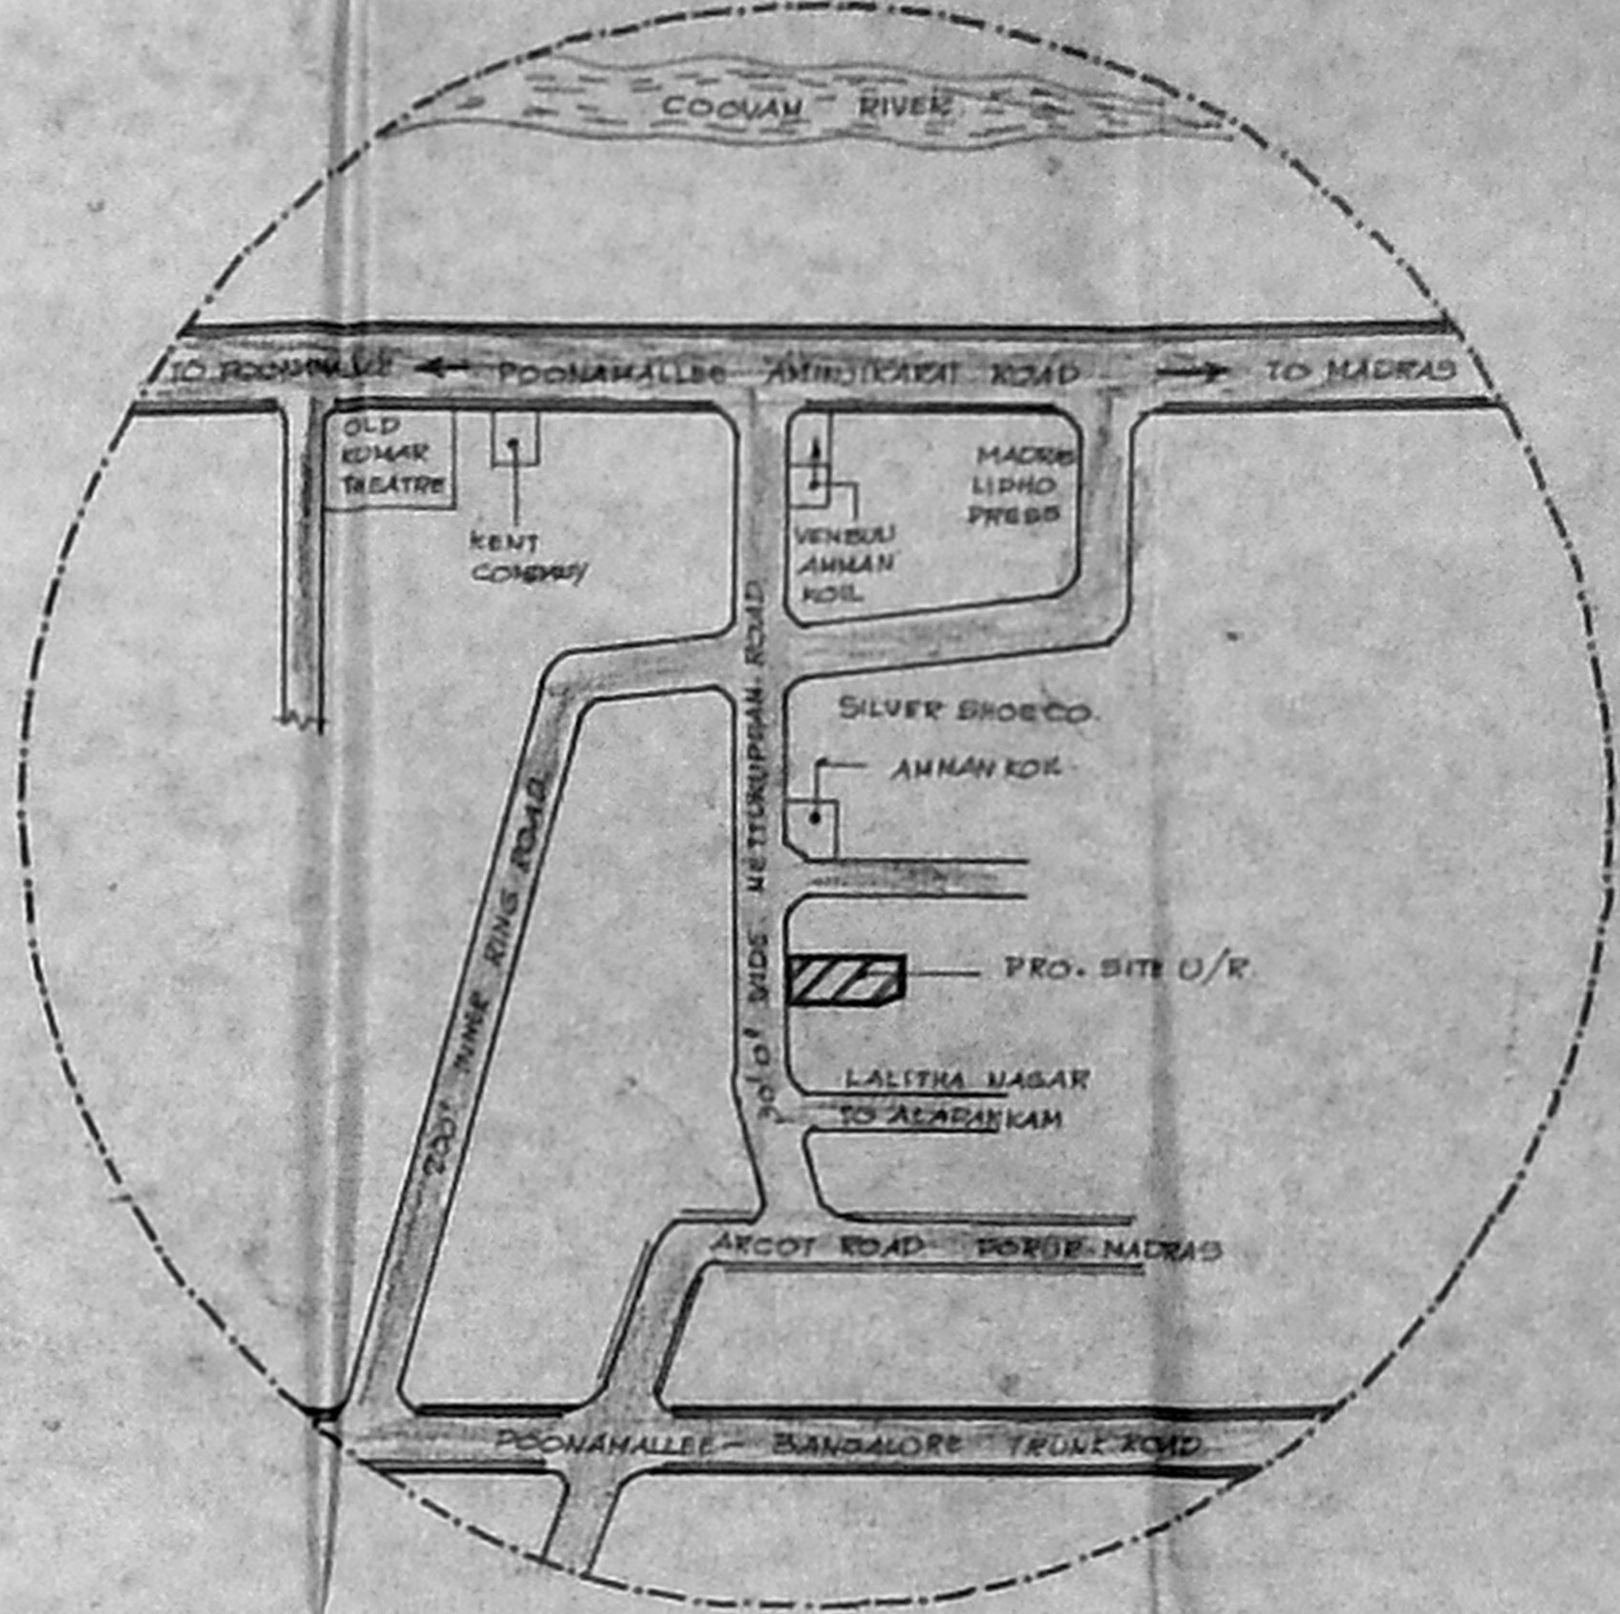


KEY PLAN
N.T.S.


Planning Permit No. 100/196
APPROVED
 SUBJECT TO THE CONDITIONS IN
 THIS OFFICE LETTER
 No. 114/196/15, Dated 2-6-74
 FOR MEMBER SECRETARY
 MADRAS METROPOLITAN
 DEVELOPMENT AUTHORITY
 MADRAS-600 009

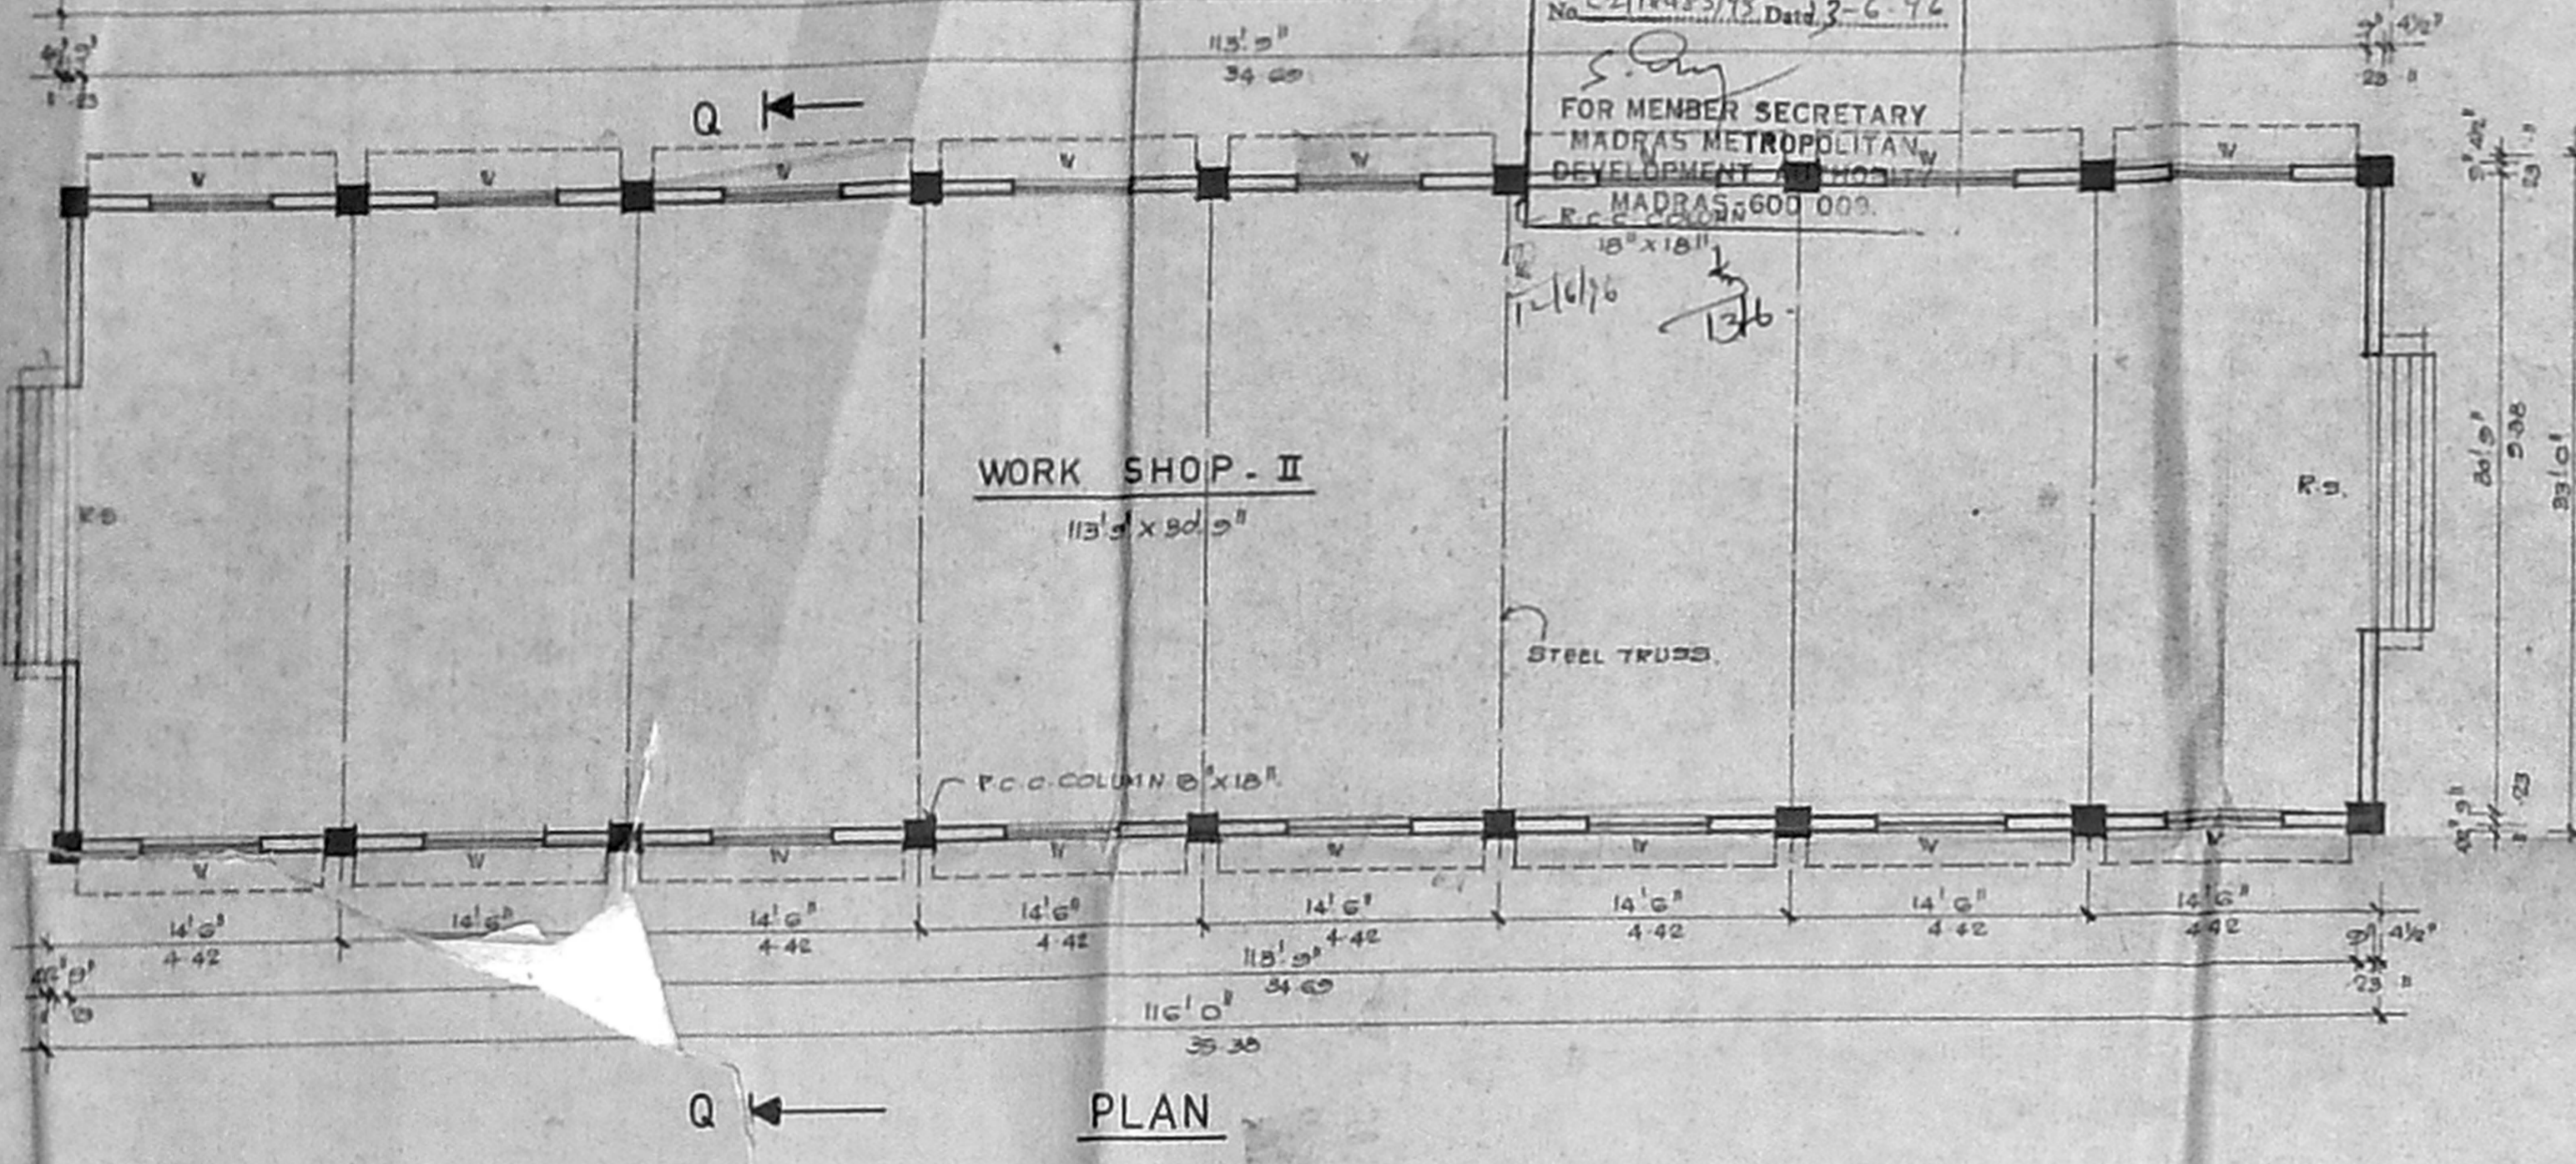


PLAN

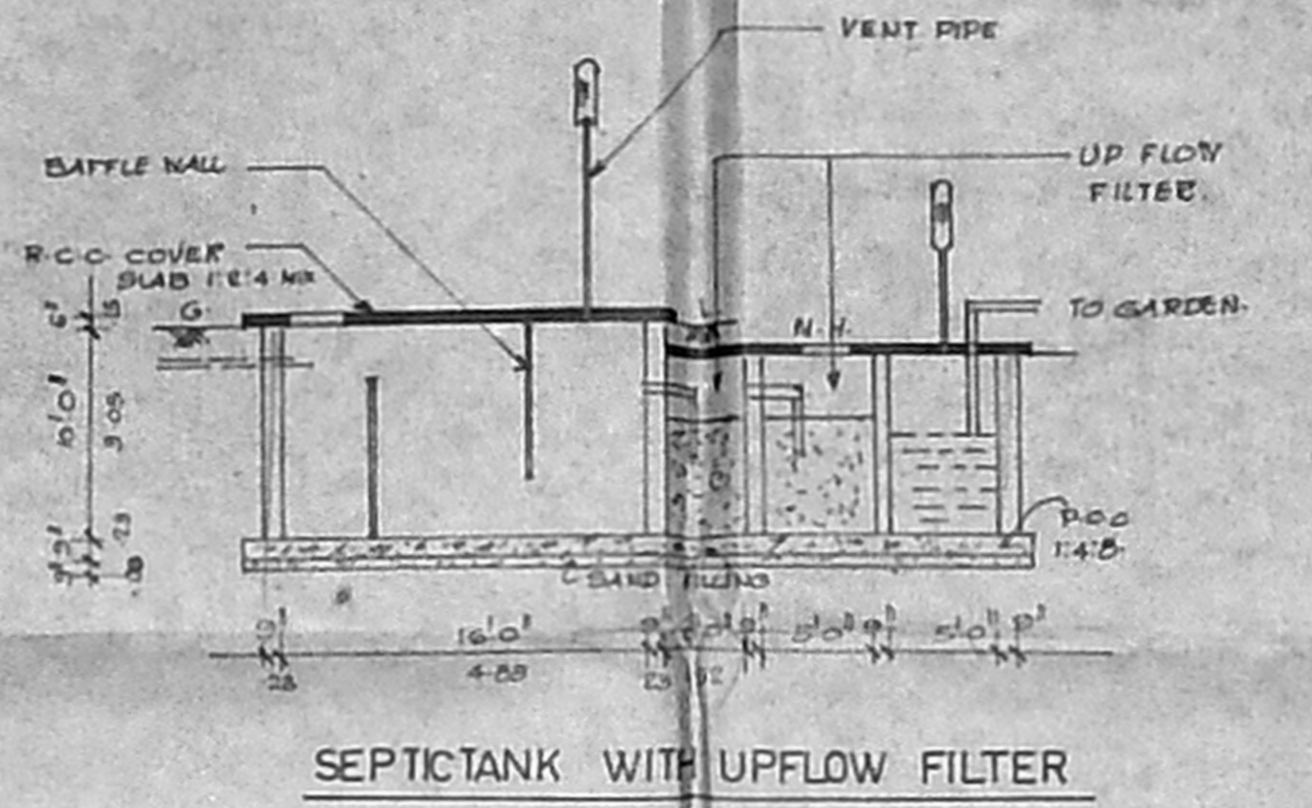


SEPTIC TANK WITH UPFLOW FILTER

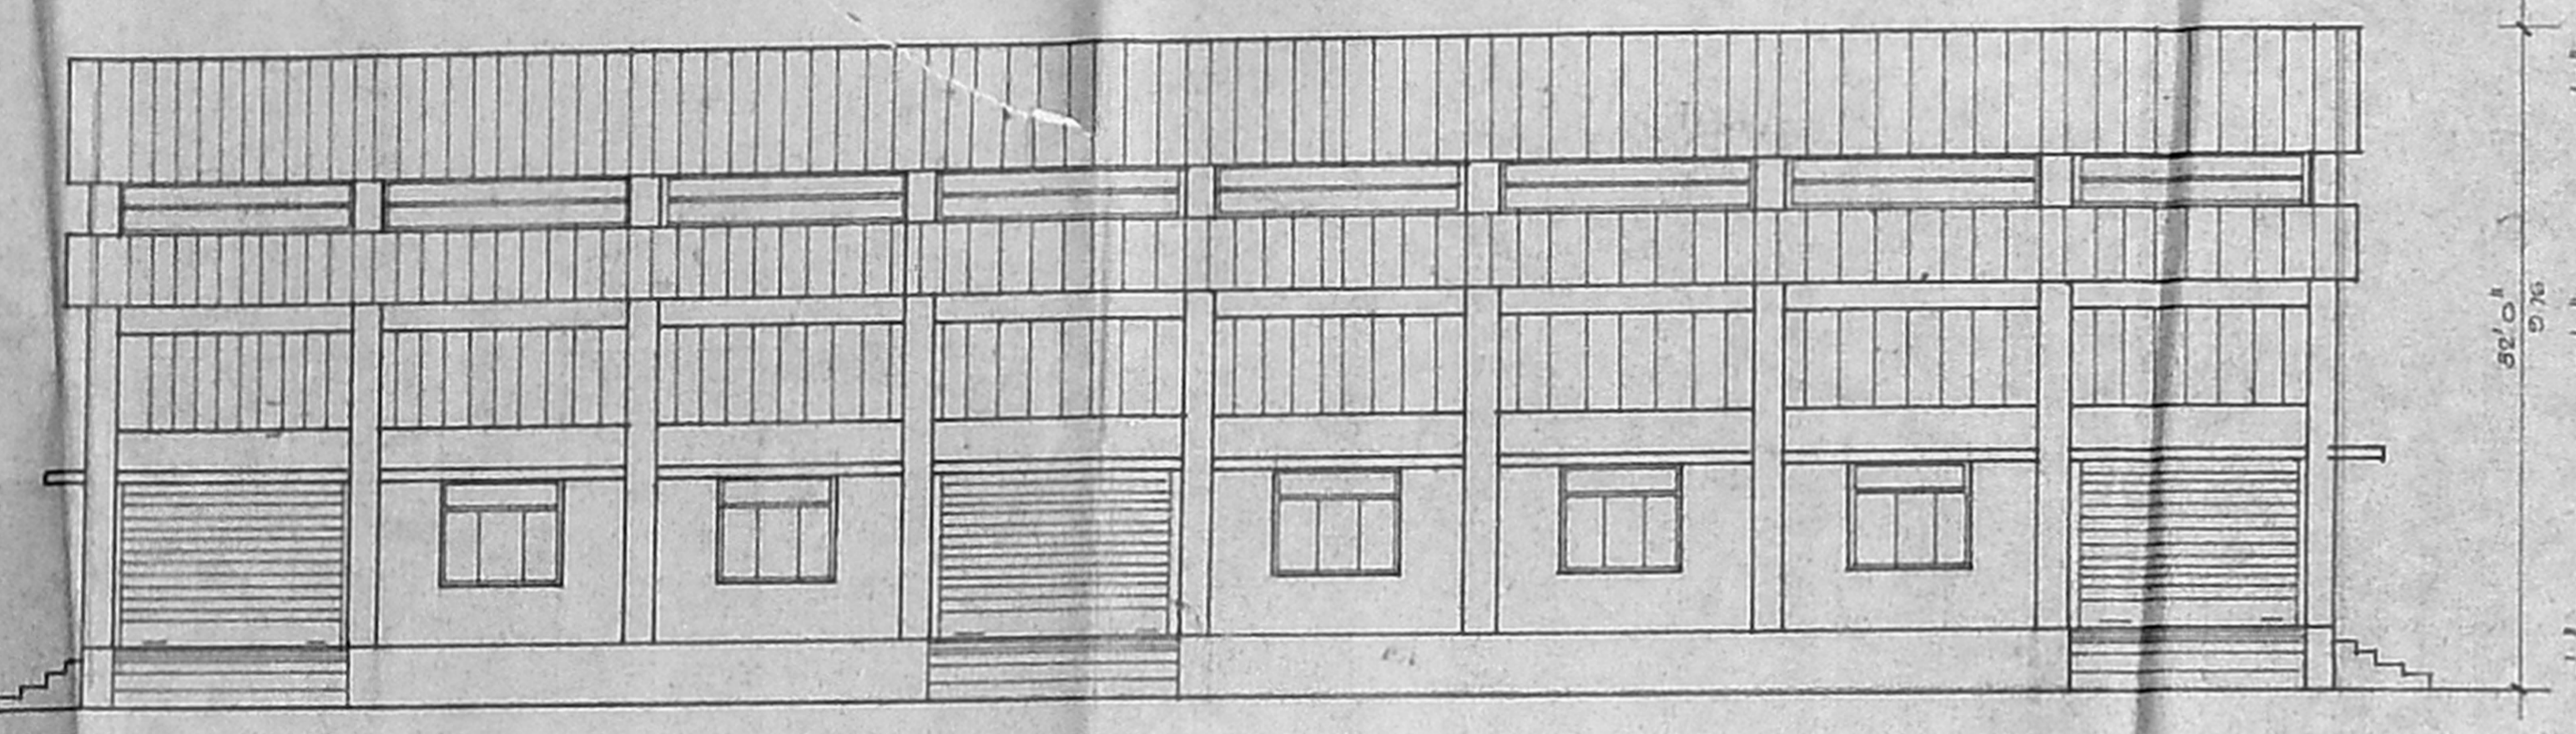

ELEVATION

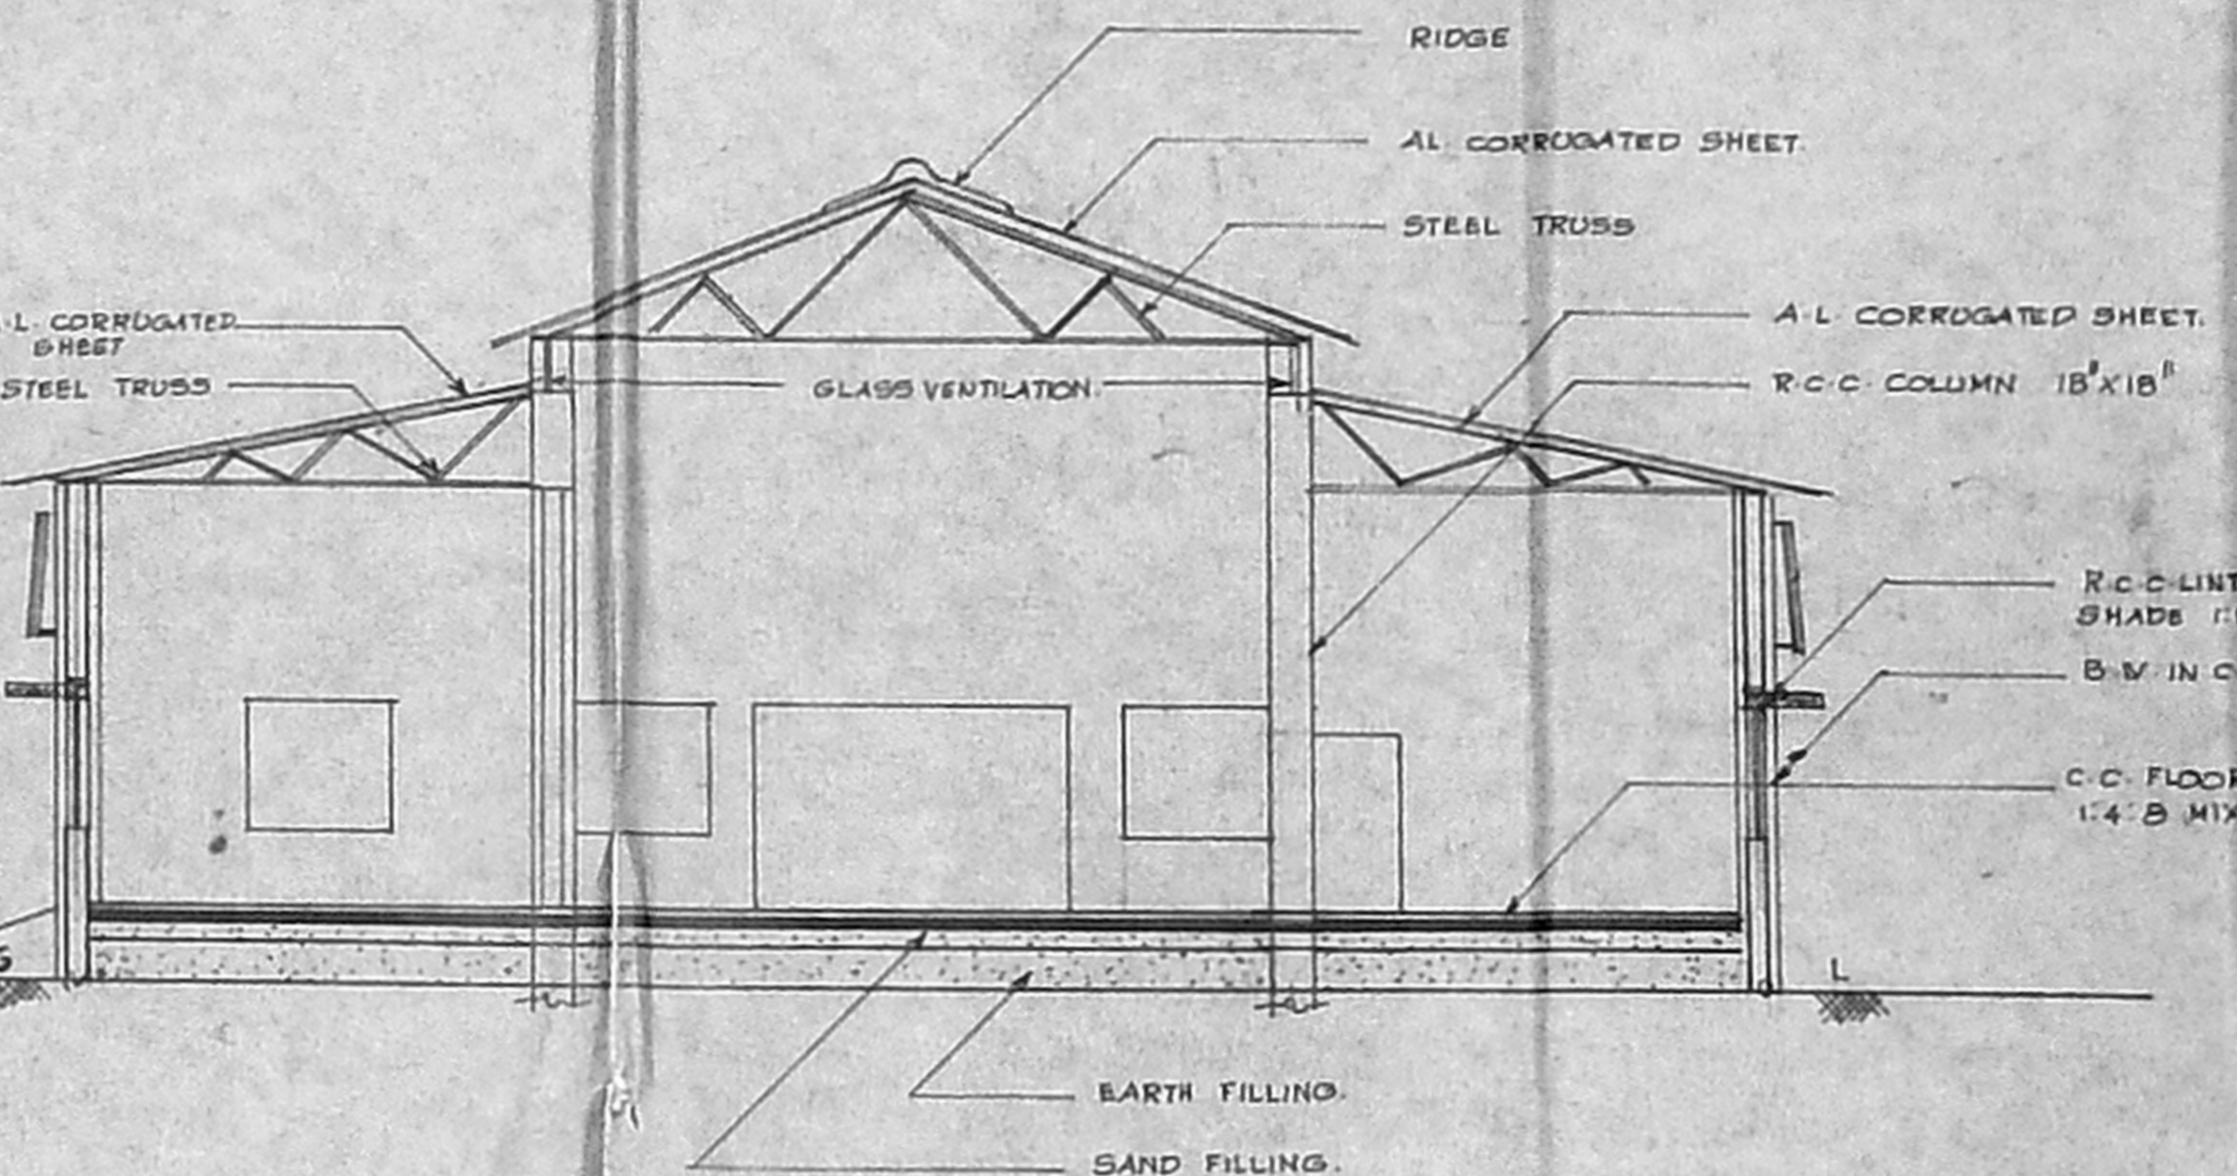


SECTION - PP

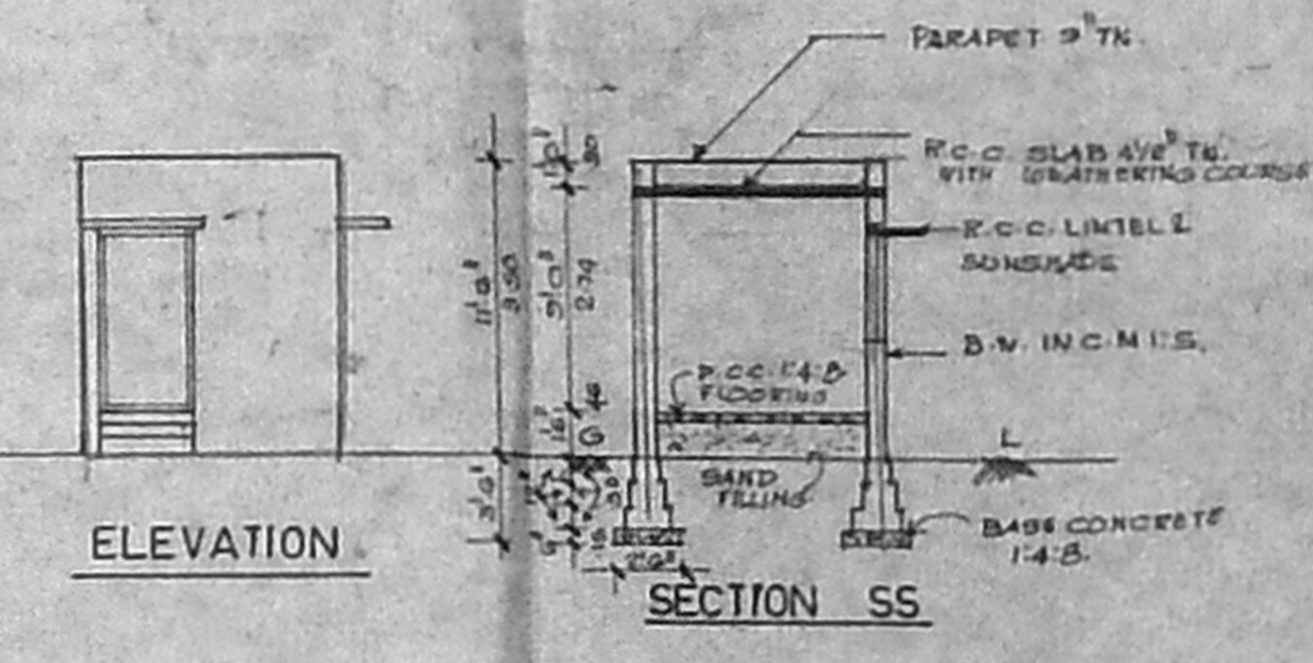


ELEVATION


SECTION SS

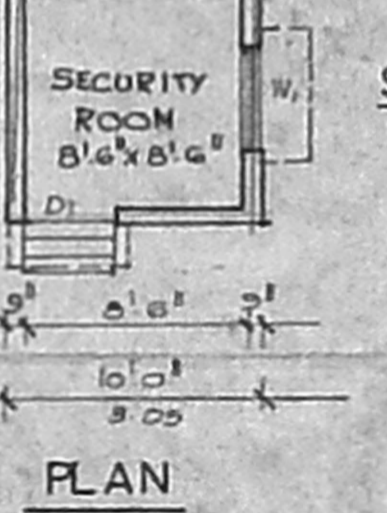


PLAN

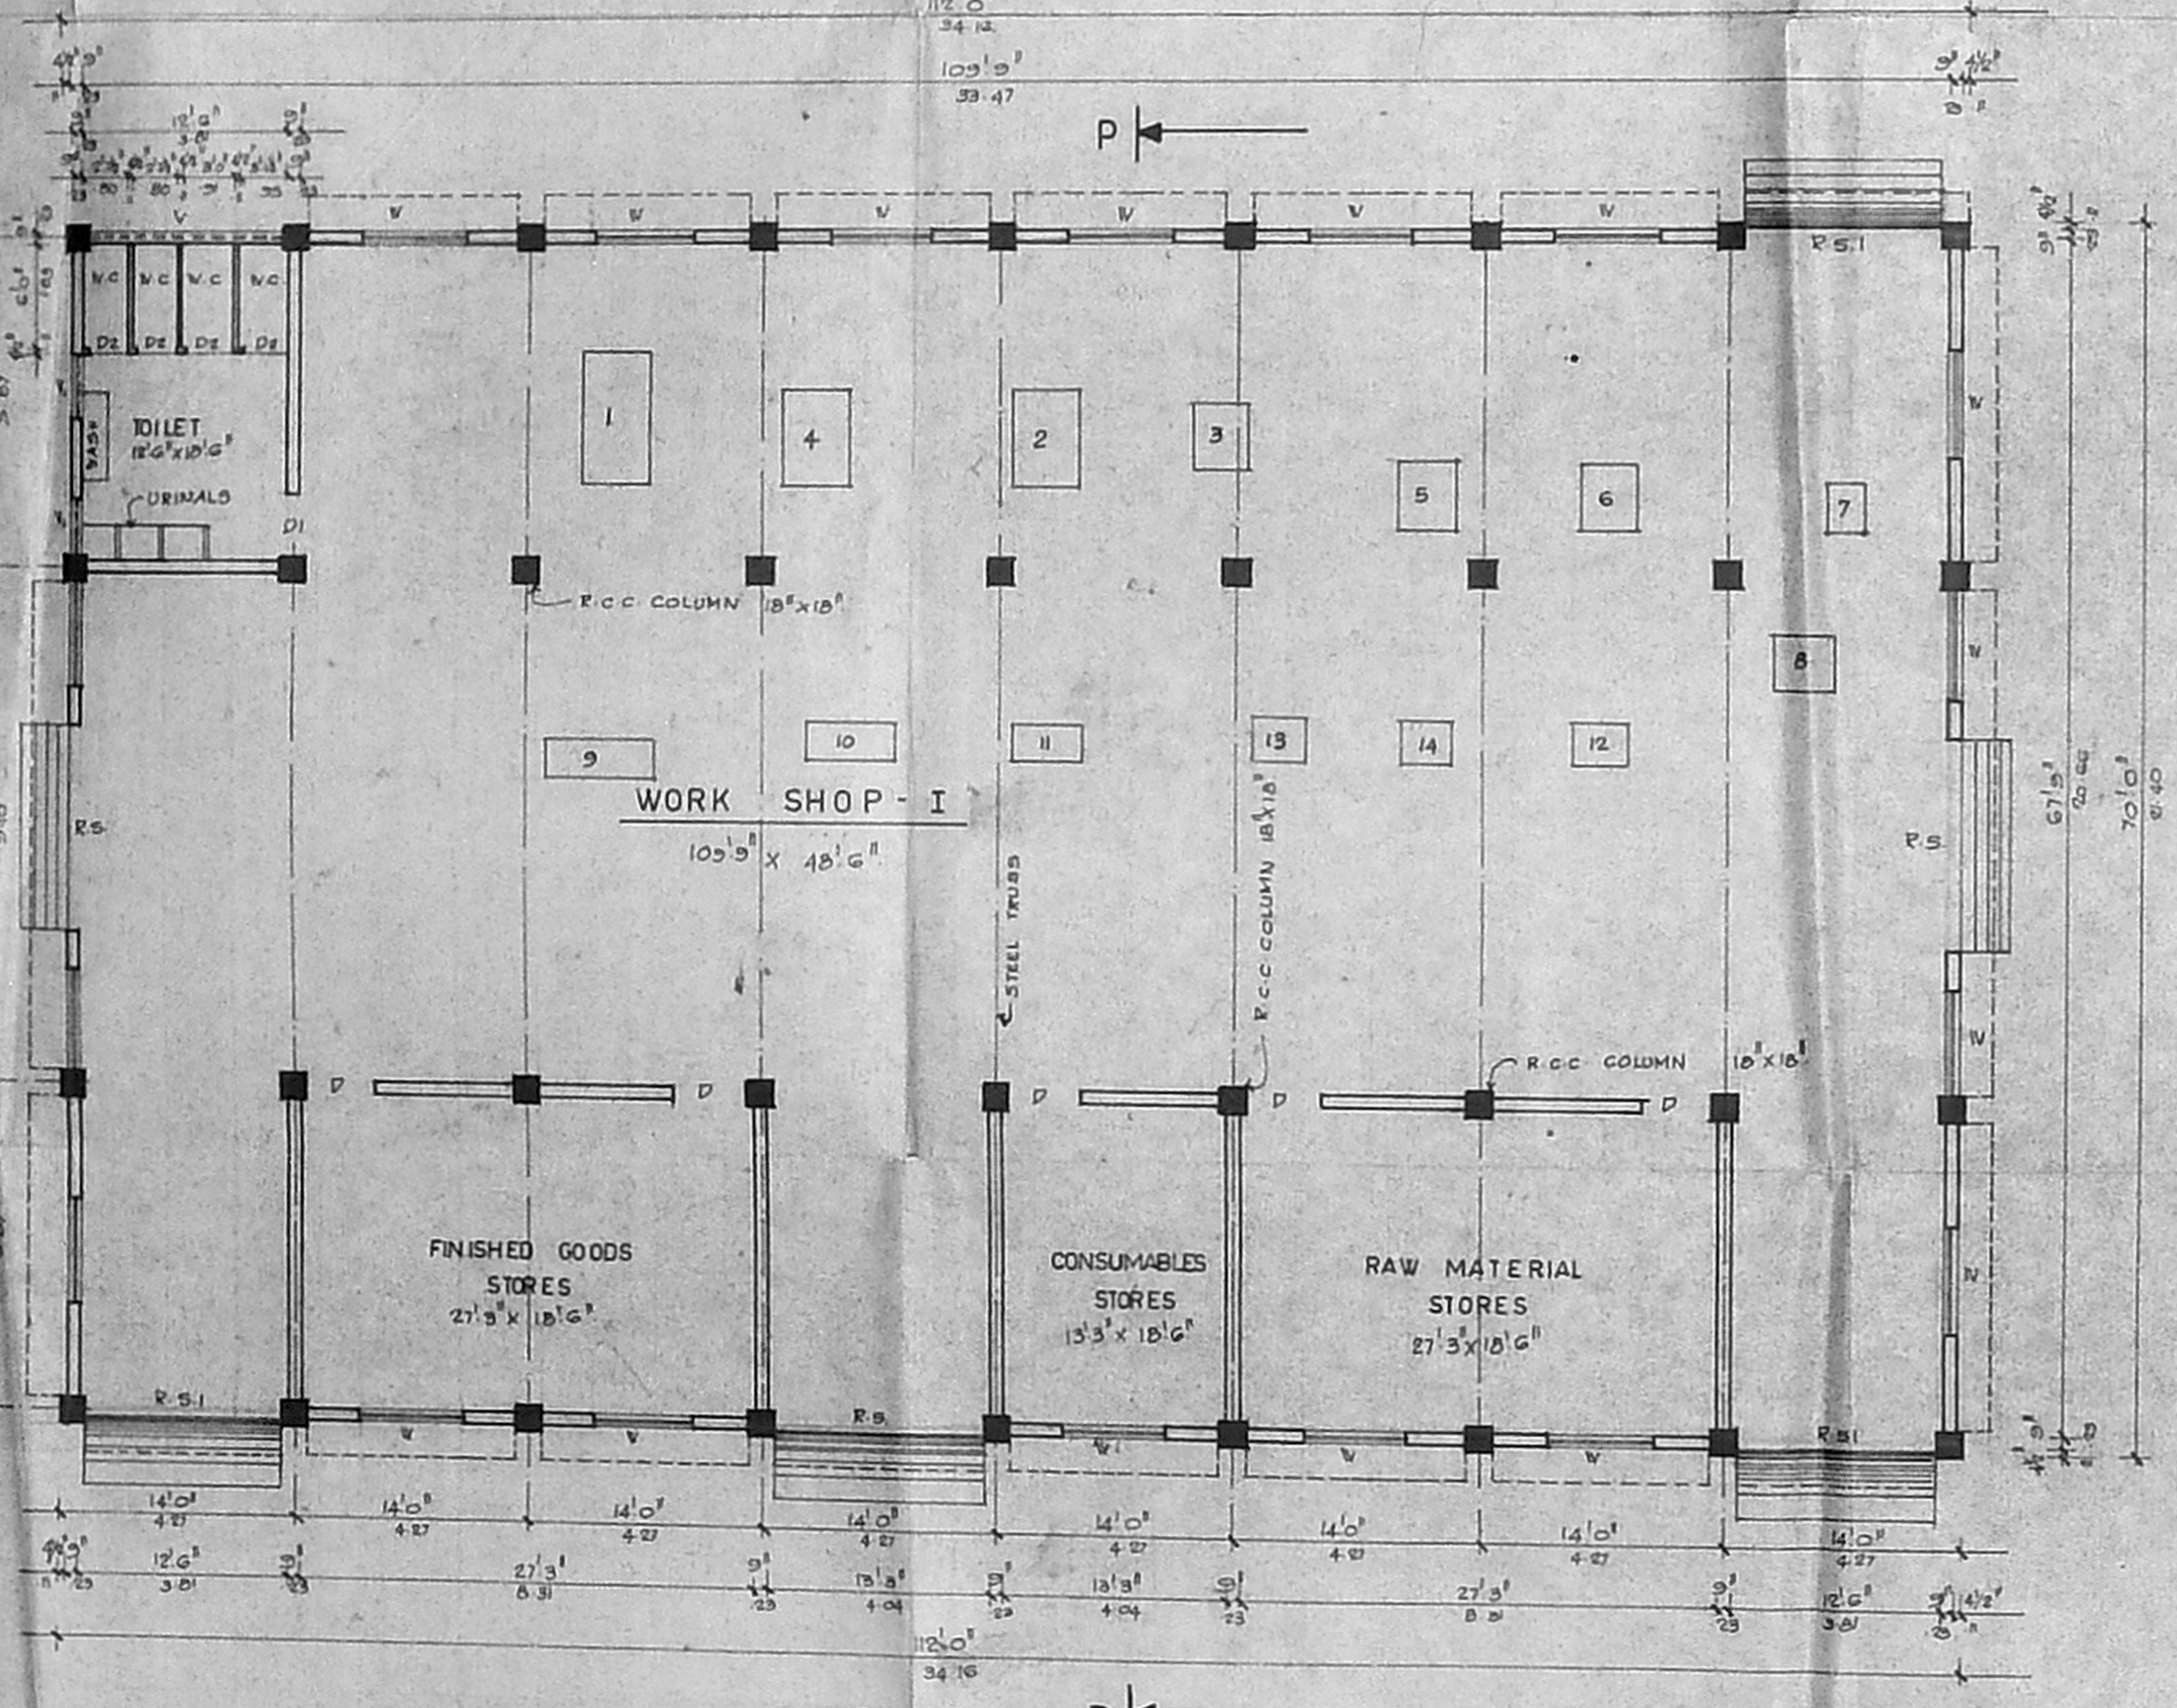


PLAN

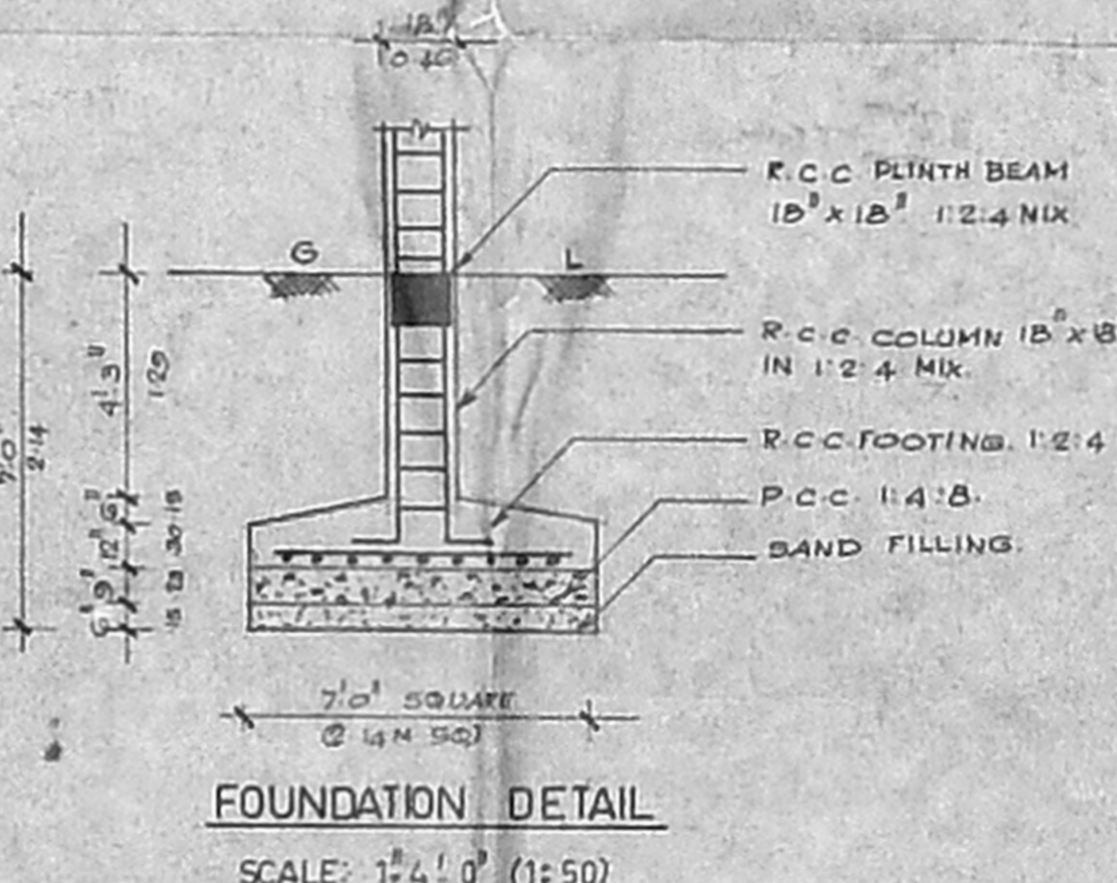


FOUNDATION DETAIL
SCALE: 1/4" = 1'-0" (1:50)

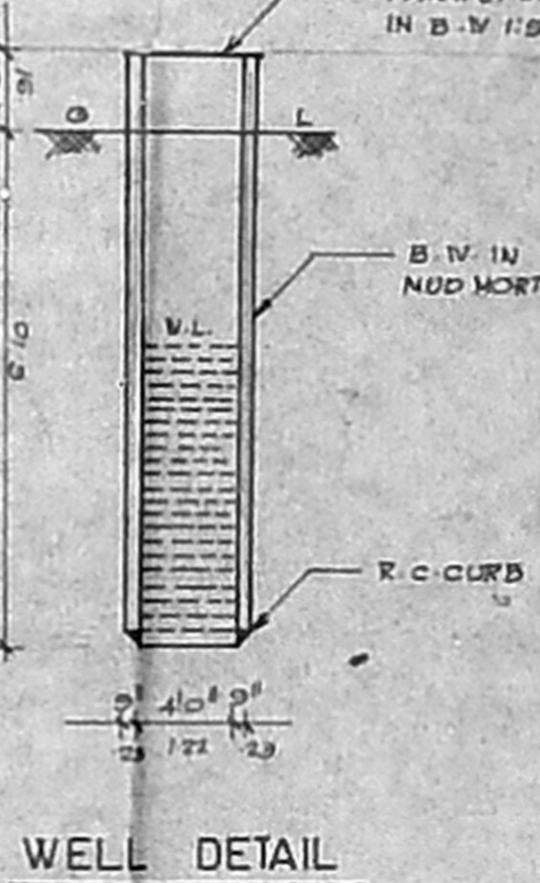


WELL DETAIL

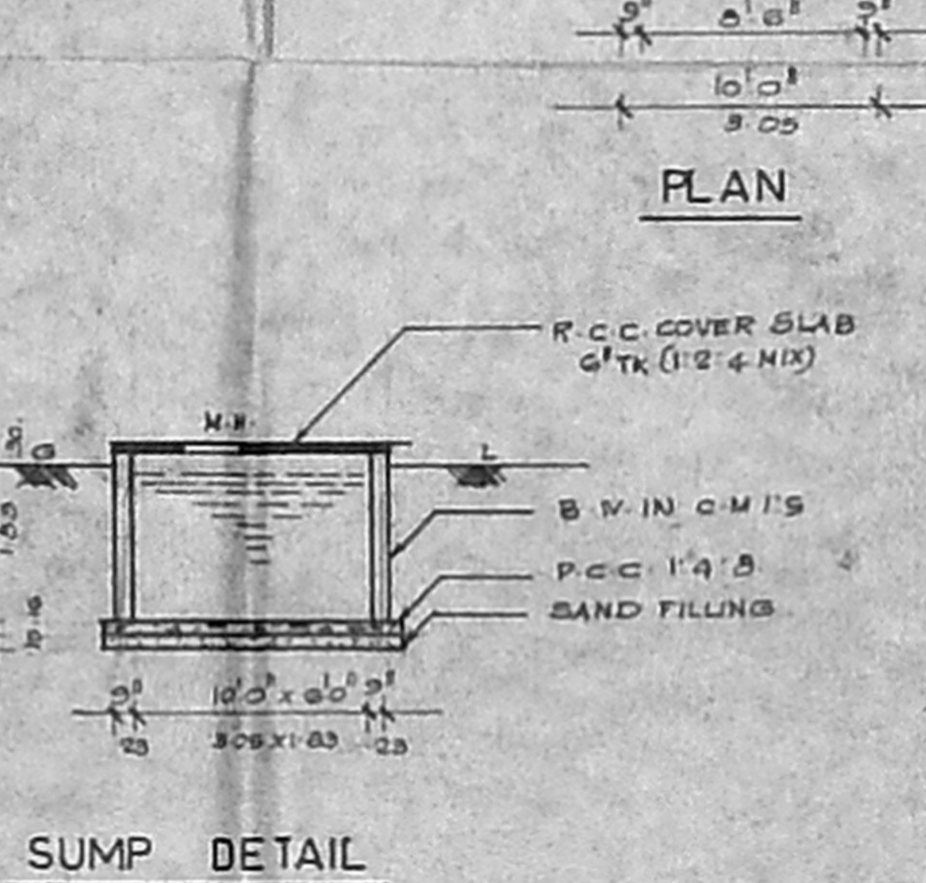

SUMP DETAIL

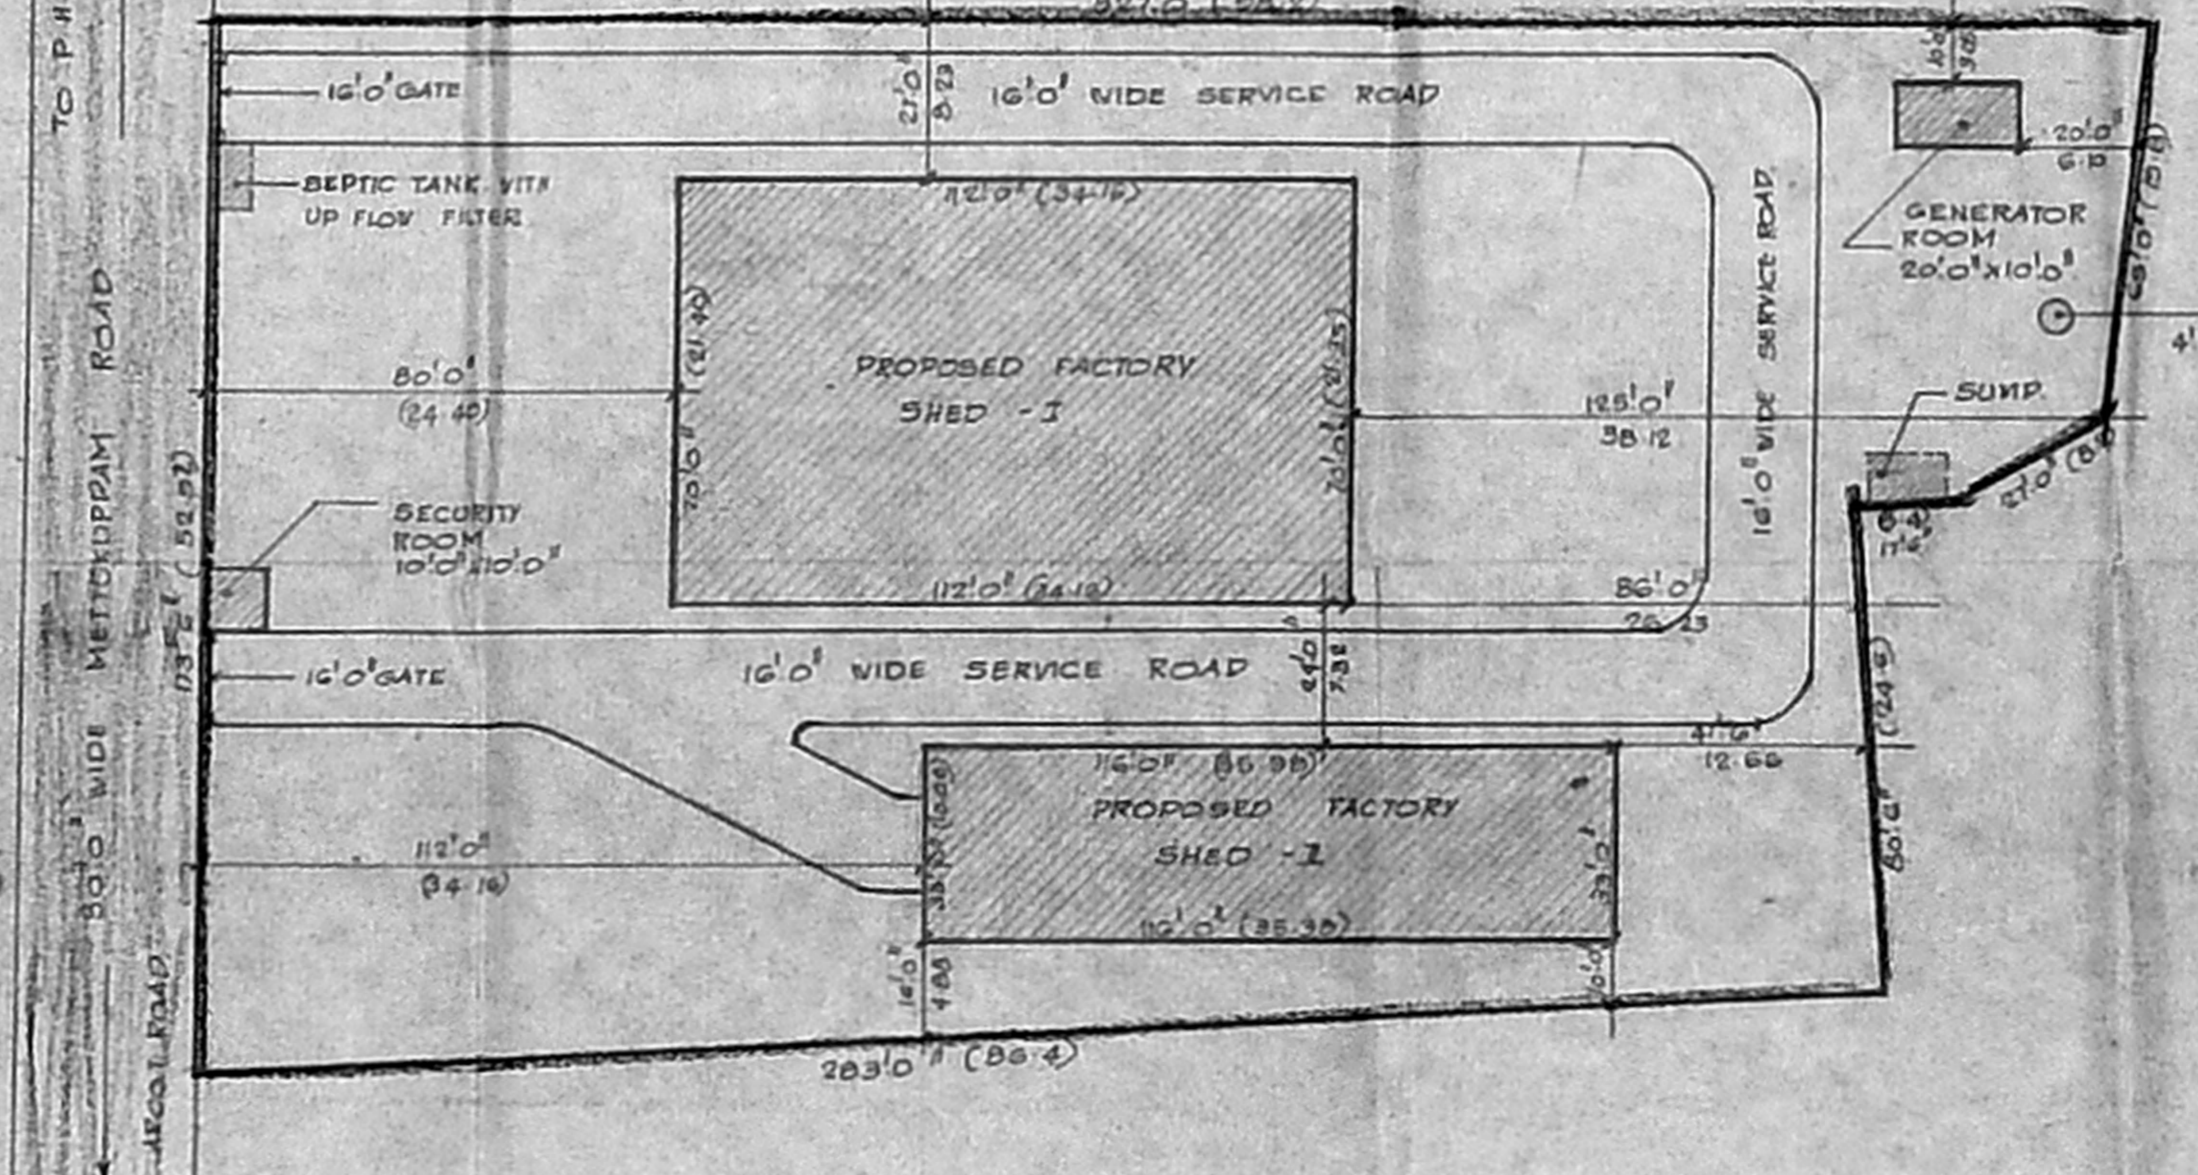


SITE PLAN
SCALE: 1/8" = 33'-0" (1:400)

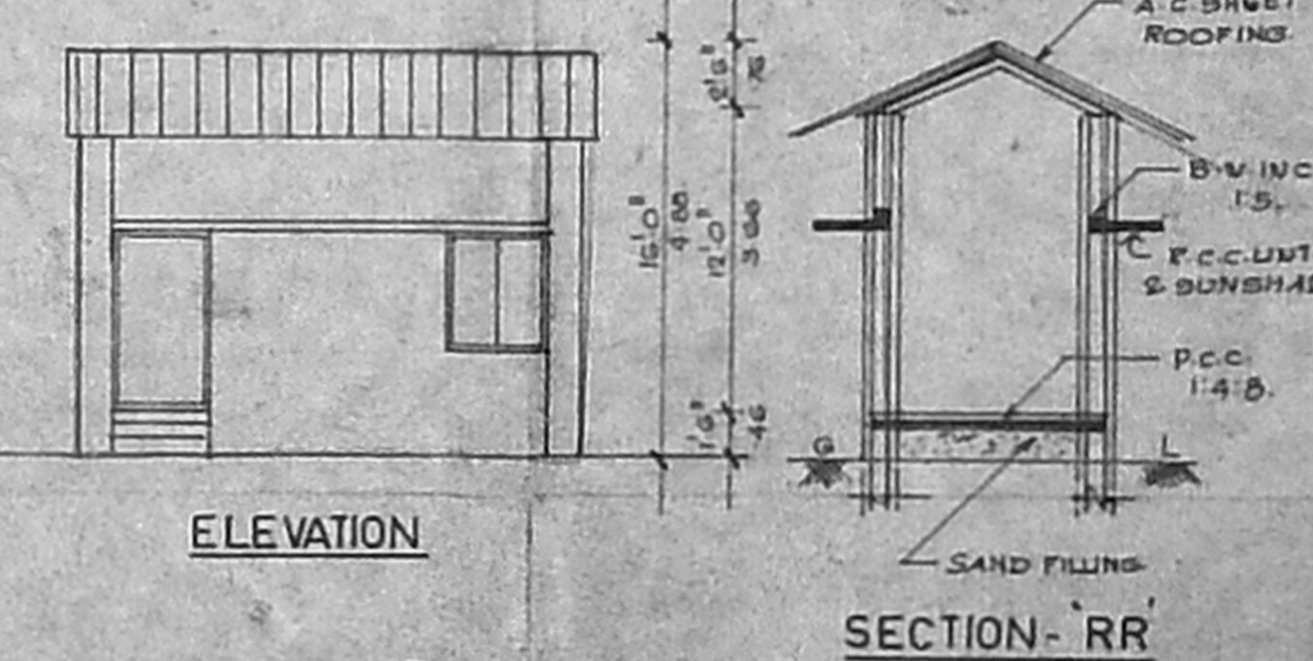

ELEVATION

SECTION- RR

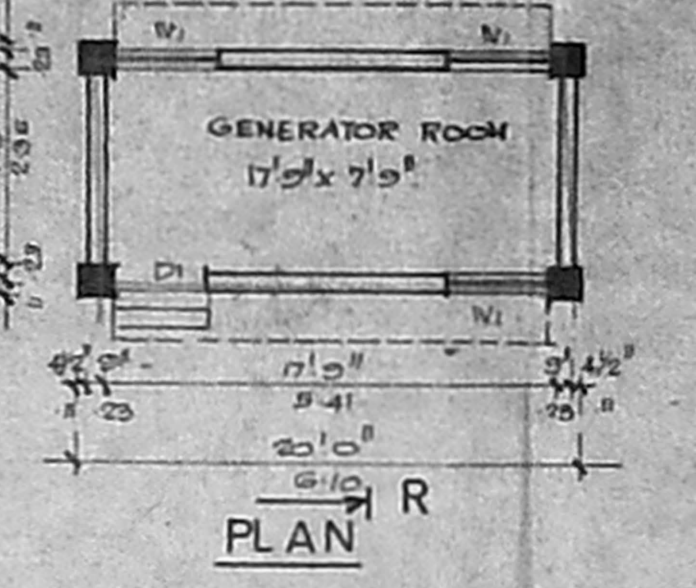

PLAN

PLAN SHOWING THE PROPOSED FACTORY BUILDING FOR M/s. SHEET METAL INDUSTRIES, AT S.No. 286/2 & 3, 131/186, OF VANAGARAM VILLAGE, SAIDAPET TALUK, VILLIVAKKAM (PT) UNION, CHENGAI M.G.R. DISTRICT.

SCALE: 1" = 8'-0" (1:100)

JOINERIES			MACHINERIES		
R.S.	ROLLING SHOTTER	12'6" x 8'0" (9.81 x 6.40)	1.	GUILLOTINE SHEAR	150 H.P.
R.S.I	"	11'0" x 8'0" (9.58 x 6.40)	2.	150 TON MECHANICAL PRESS	150 H.P.
D	DOOR	4'0" x 8'0" (1.22 x 2.44)	3.	100 TON MECHANICAL "	100 H.P.
DI	DOOR	3'6" x 7'0" (1.07 x 2.14)	4.	75 TON HYDRAULIC "	75 H.P.
DZ	DOOR	2'6" x 7'0" (0.76 x 2.14)	5.	50 TON MECHANICAL "	50 H.P.
V	WINDOW	6'0" x 5'0" (1.83 x 1.52)	6.	DRILLING MACHINE	10 H.P.
VI	WINDOW	4'0" x 4'0" (1.22 x 1.22)	7.	BELT SANDER	10 H.P.
V	VENTILATOR	10'0" x 10'0" (3.05 x 3.05)	8.	LATHIE	10 H.P.
VI	VENTILATOR	3'0" x 2'0" (0.91 x 0.61)	9.	MILLING MACHINE	10 H.P.
			10.	RADIAL DRILLING MACHINE	10 H.P.
			11.	PEDAL GRINDER	10 H.P.
			12.	SURFACE "	10 H.P.
			13.	PILLAR DRILLING MACHINES	10 H.P.
			14.	"	10 H.P.
				TOTAL MEN WORKING	40 NOS
				TOTAL	70 H.P.

AREA DETAIL	
TOTAL PLOT EXTENT	110,352 SFT (41,300 M ²)
I-FACTORY AREA	7,840 SFT (720,330 M ²)
II-FACTORY AREA	3,850 "
GEN. ROOM AREA	200 "
SECH. ROOM AREA	100 "
TOTAL AREA	11,990 SFT (1,111,527 M ²)
COVERAGE	10.87 %
F.S.I.	0.247

LEGEND	
[Symbol]	PROPOSED SHOWN THUS
[Symbol]	EXG. ROAD SHOWN THUS
[Symbol]	SITE BOUNDARY SHOWN THUS

OWNER: SHEET METAL INDUSTRIES, R.S. Mani, Mrs. Uma Mani, M/S T.S. Mani.

LICENSED SURVEYOR: R. PAGUTHARIVU, D.C.E.D.C.T., CORPORATION OF MADRAS, REG. NO. 95, OFFICE: 10, VENKATACHARI AVENUE, SAIDAPET, MADRAS, PIN-600 015.