

PLAN SHOWING THE
 PROPOSED WOOD INDUSTRY
 IN S.No: 167/7A2,
 PATTA S.No:167/7A2B OF
 KARAPAKKAM VILLAGE,
 SAIDAPET TALUK,
 CHENGAI M.G.R. DISTRICT,
 ST. THOMAS MOUNT PT. UNION

COTTAGE INDUSTRY SL.No:60,
 (WOOD WORKS)
 SCALE: 1"=8'-0" (1:100)

MACHINERY DETAILS

1. VERTICAL SAND SAW	20 H.P.
2. DRILLING	10 "
3. GRINDER	10 "
4. GRAVE GADY UNIVERSAL	10 "
TOTAL H.P. = 50 H.P.	
NO. OF WORKERS = 6 (MALE)	

SCHEDULE OF JOINERY

R.S1 - ROLLING SHUTTER	8'0" x 8'0"	2.44 x 2.44
R.S2 - " "	5'0" x 8'0"	1.52 x 2.44
D - DOOR	3'0" x 7'0"	0.91 x 2.14
D1 - " "	2'0" x 7'0"	0.76 x 2.14
W - WINDOW CUM VENTILATOR	5'0" x 4'6"	1.52 x 1.35
V - VENTILATOR	5'0" x 1'6"	1.52 x 0.46
W1 - WINDOW	2'0" x 4'6"	0.61 x 1.35

AREA DETAILS

TOTAL PLOT EXTENT	20,697 SFT	1922.76 M ²
GROUND FLOOR AREA	1645	152.82
FIRST FLOOR AREA	1645	152.82
TOTAL FLOOR AREA	3290	305.64
F.S.I. 0.16	COVERAGE = 7.9%	





COLOUR CODE INDEX

[Hatched Box]	PROPOSED BUILDING
[Solid Grey Box]	EXISTING ROADS
[Dashed Line]	SITE BOUNDARY



owner
 or
 owner

Raguth
 R. RAGUTHARIVU, D.C.E., D.C.T.
 LICENSED SURVEYOR,
 CORPORATION OF MADRAS,
 REG. NO. 38
 Office: 10, Chakravarti Avenue,
 ST. BARI NAGAR, PORUR-115.


licenced surveyor

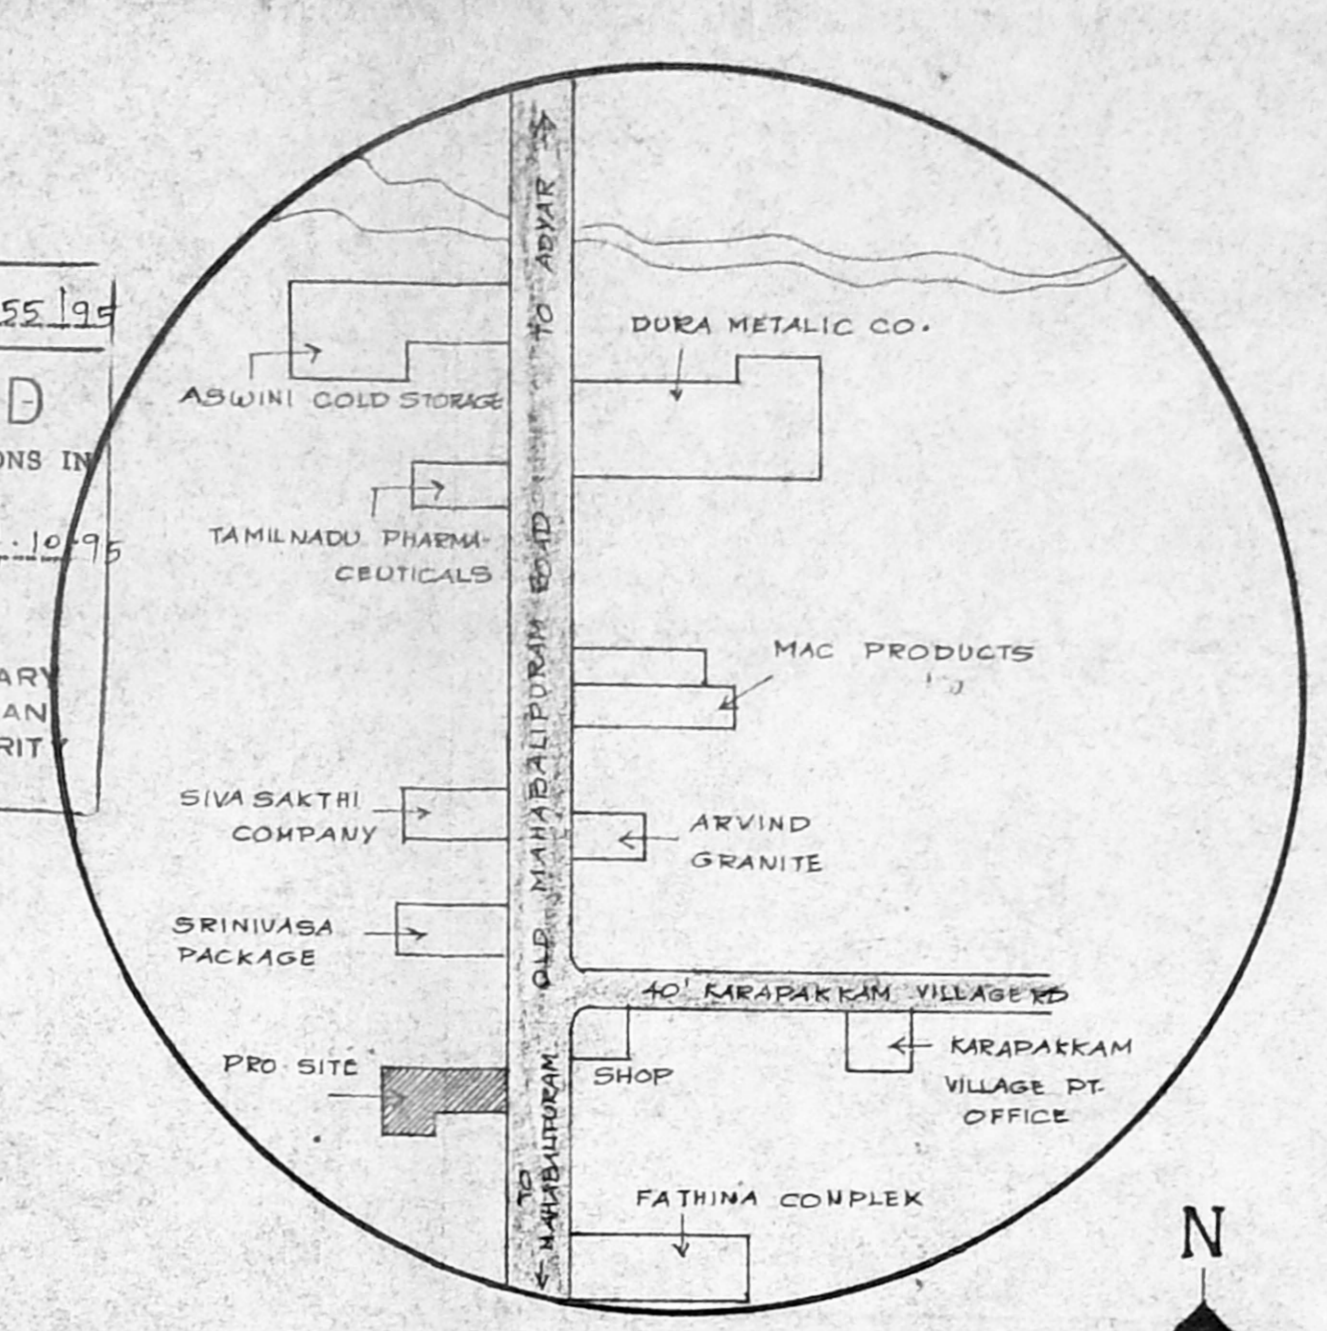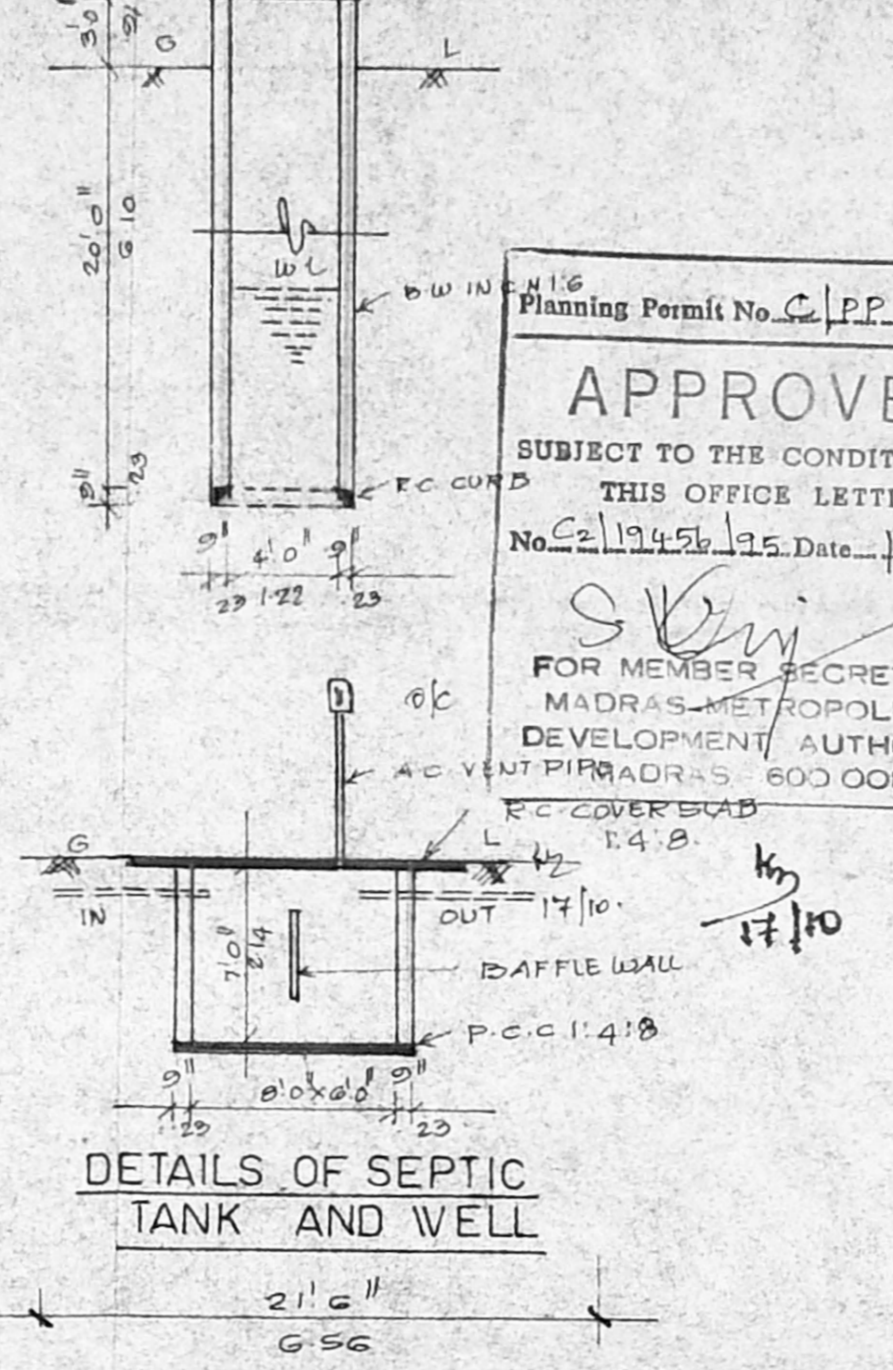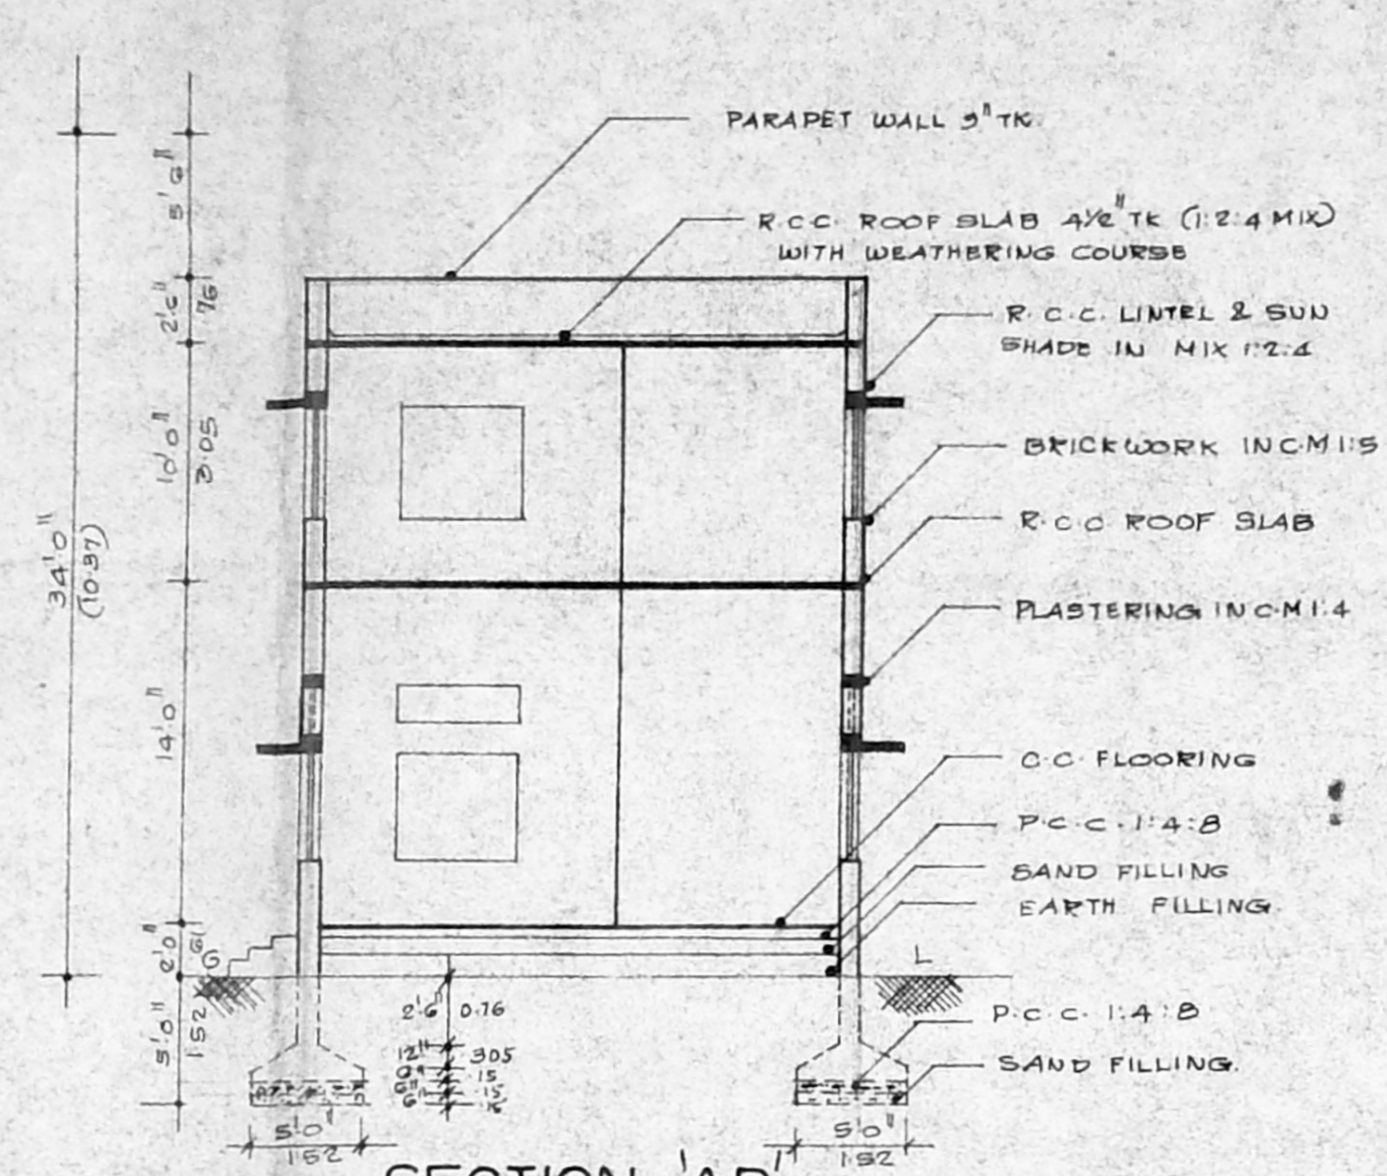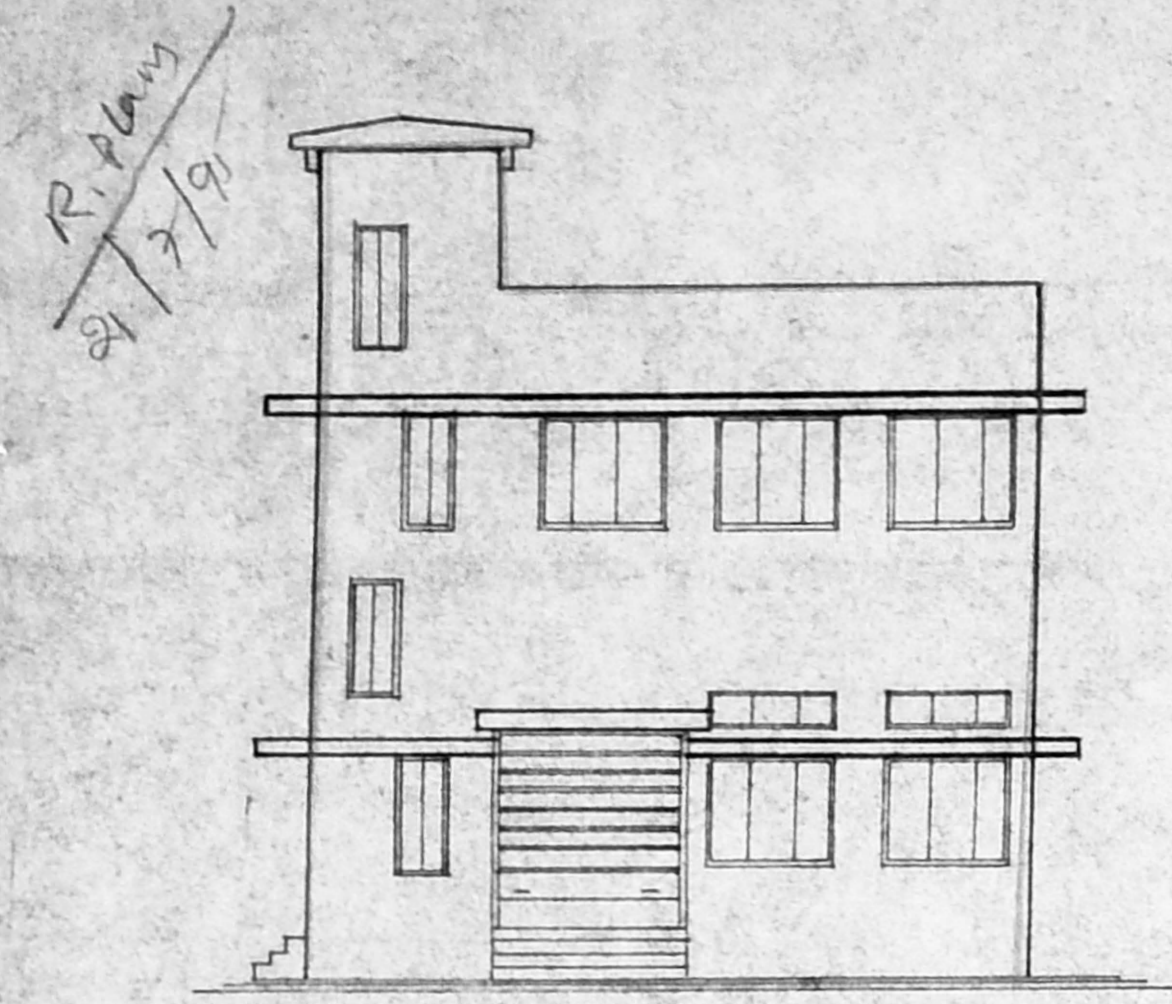


KEY PLAN
 NOT TO SCALE

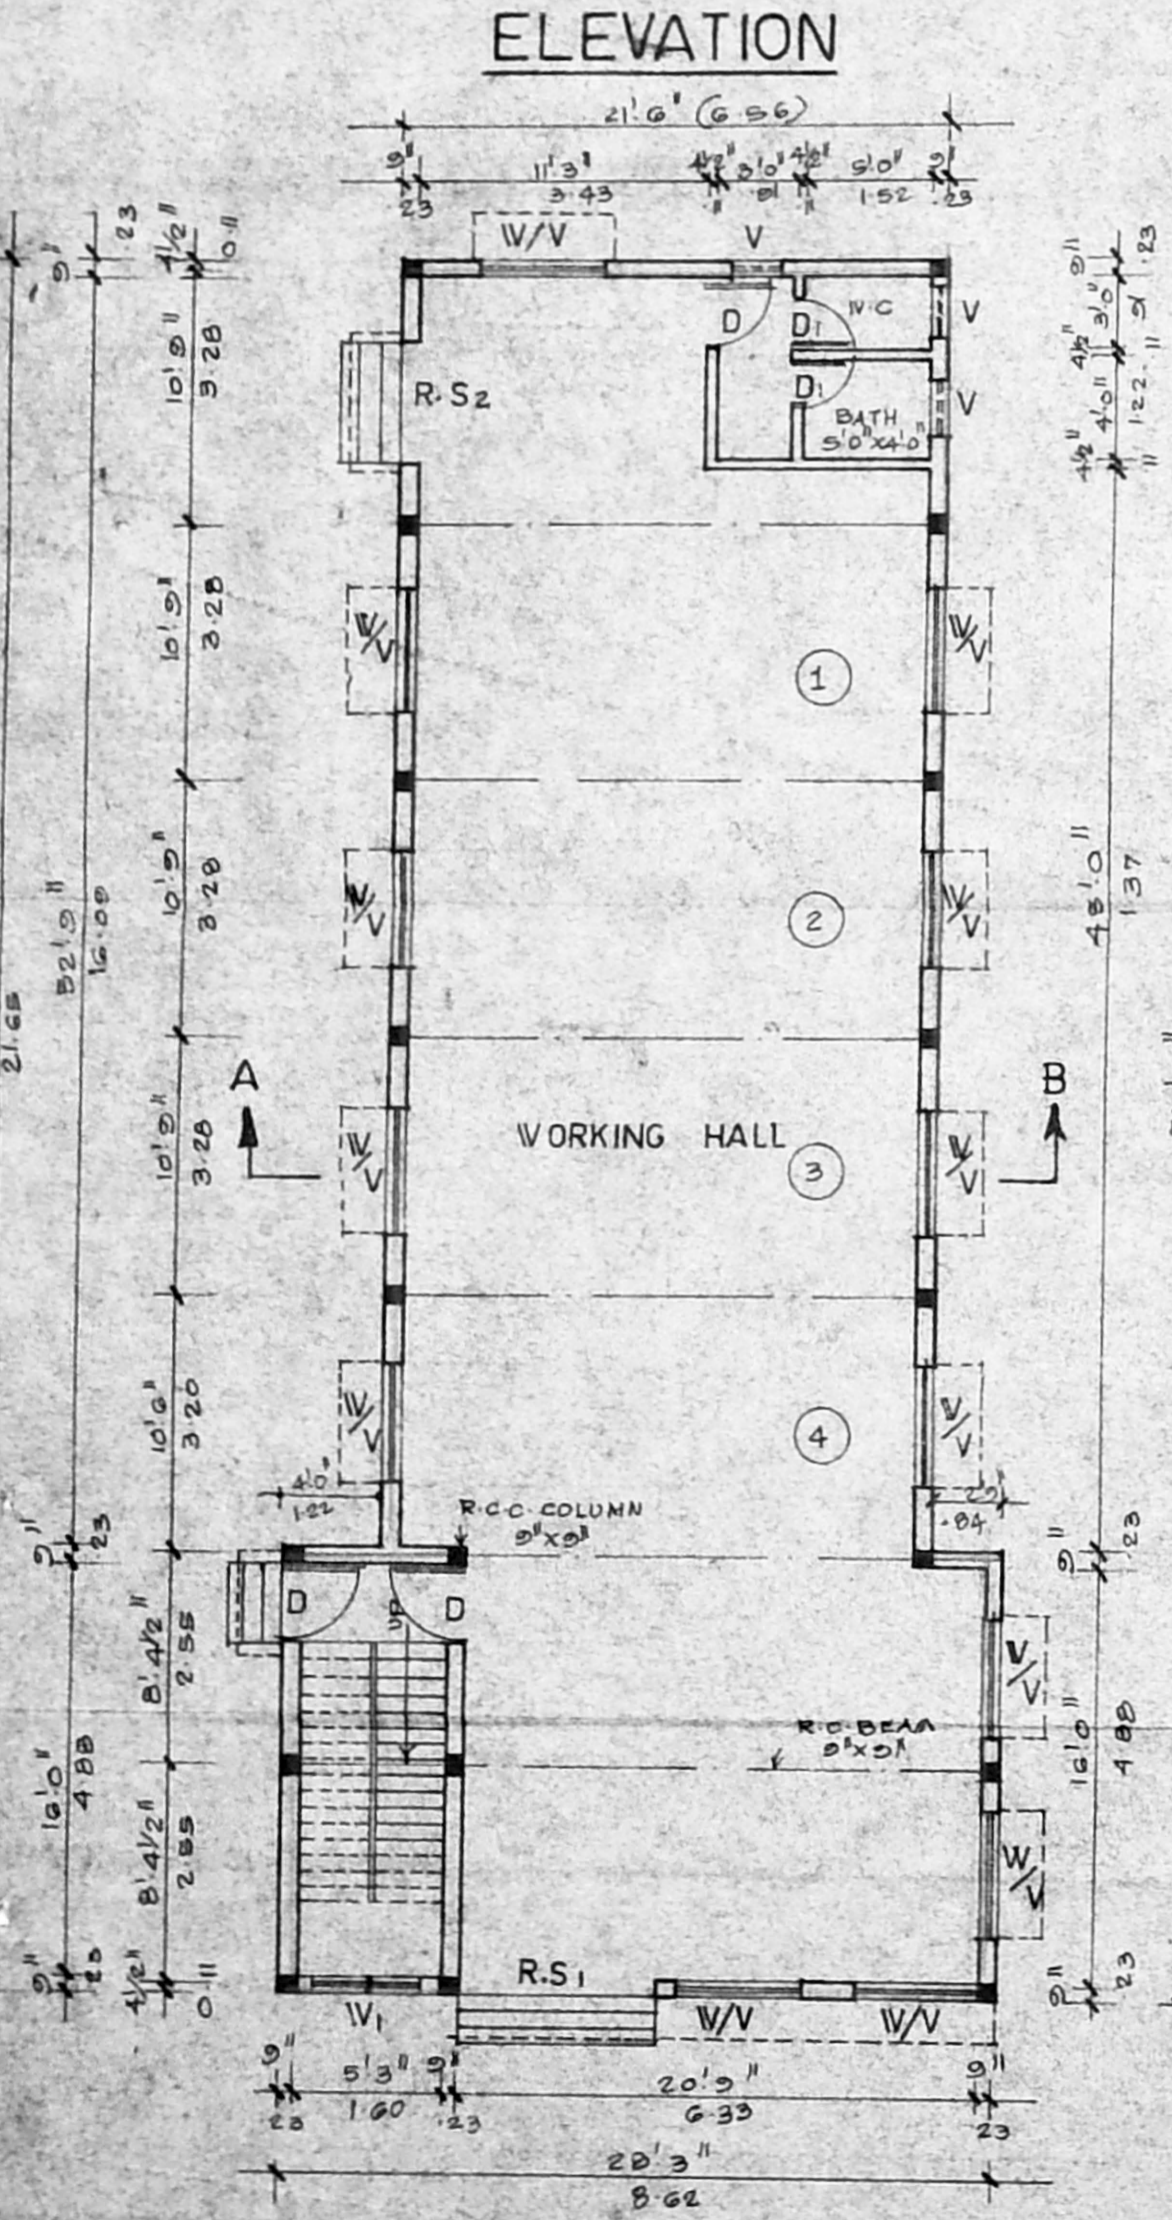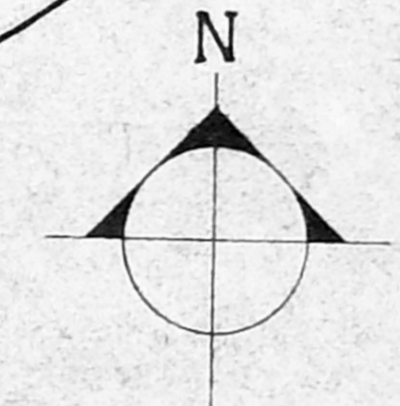


GROUND FLOOR PLAN

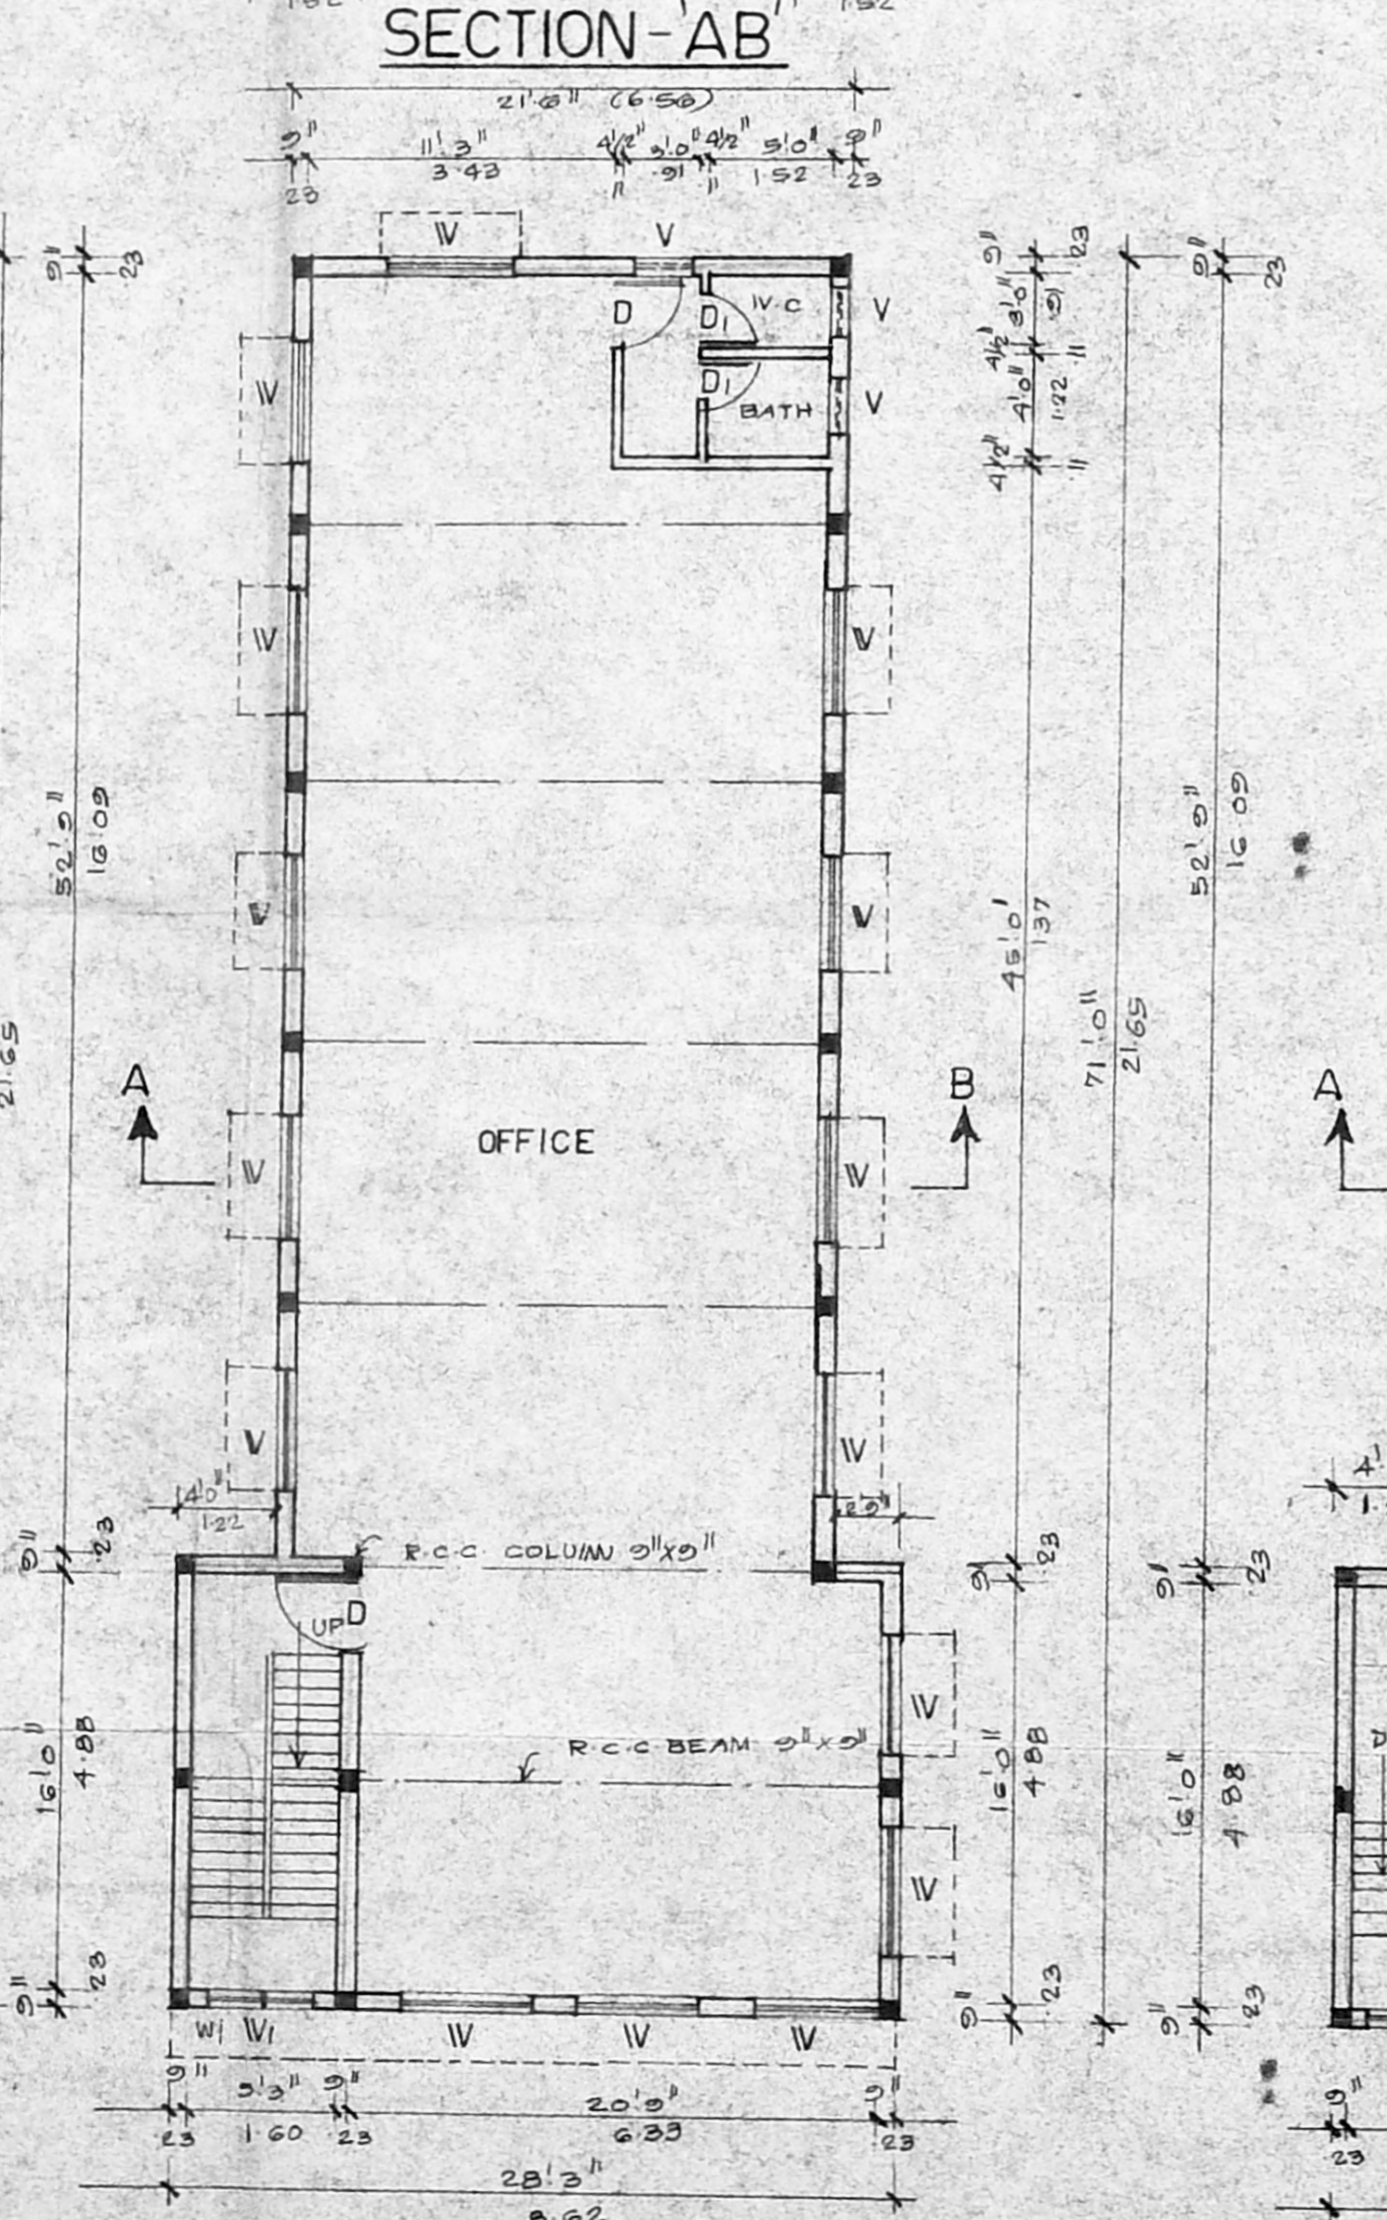

FIRST FLOOR PLAN

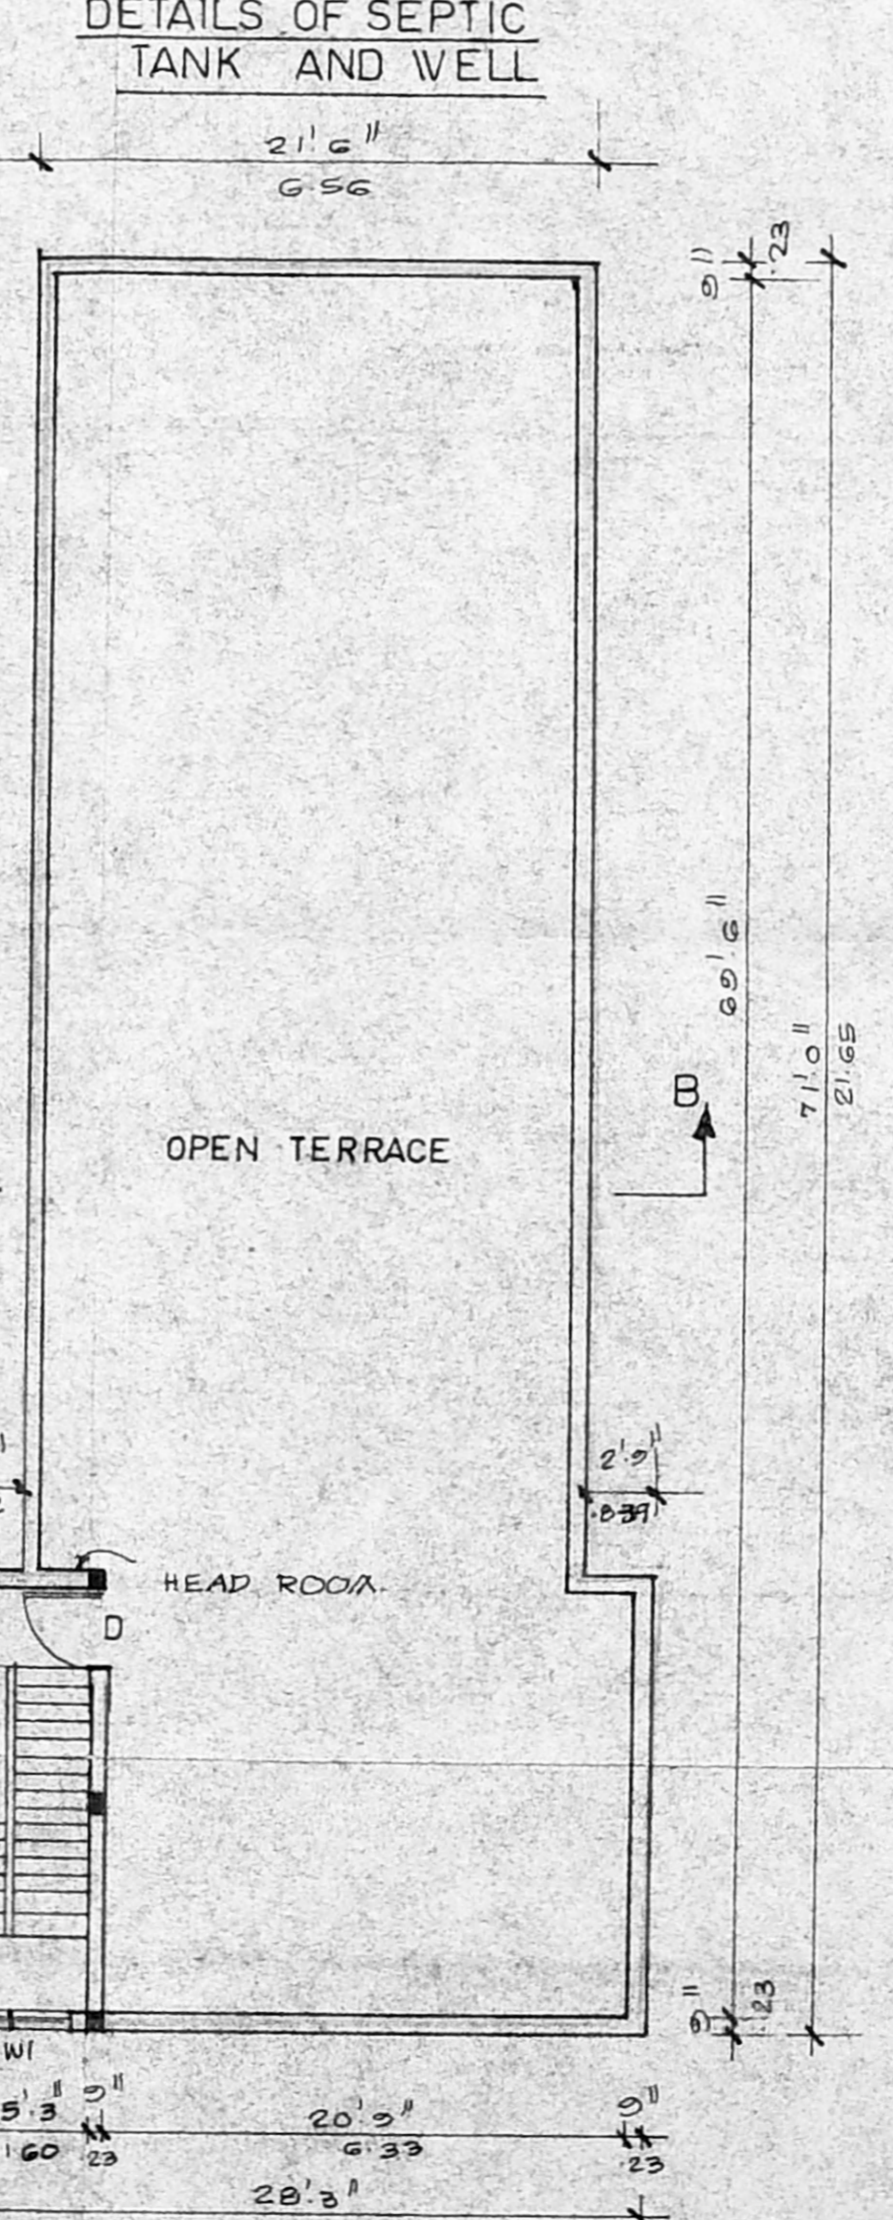

TERRACE FLOOR PLAN

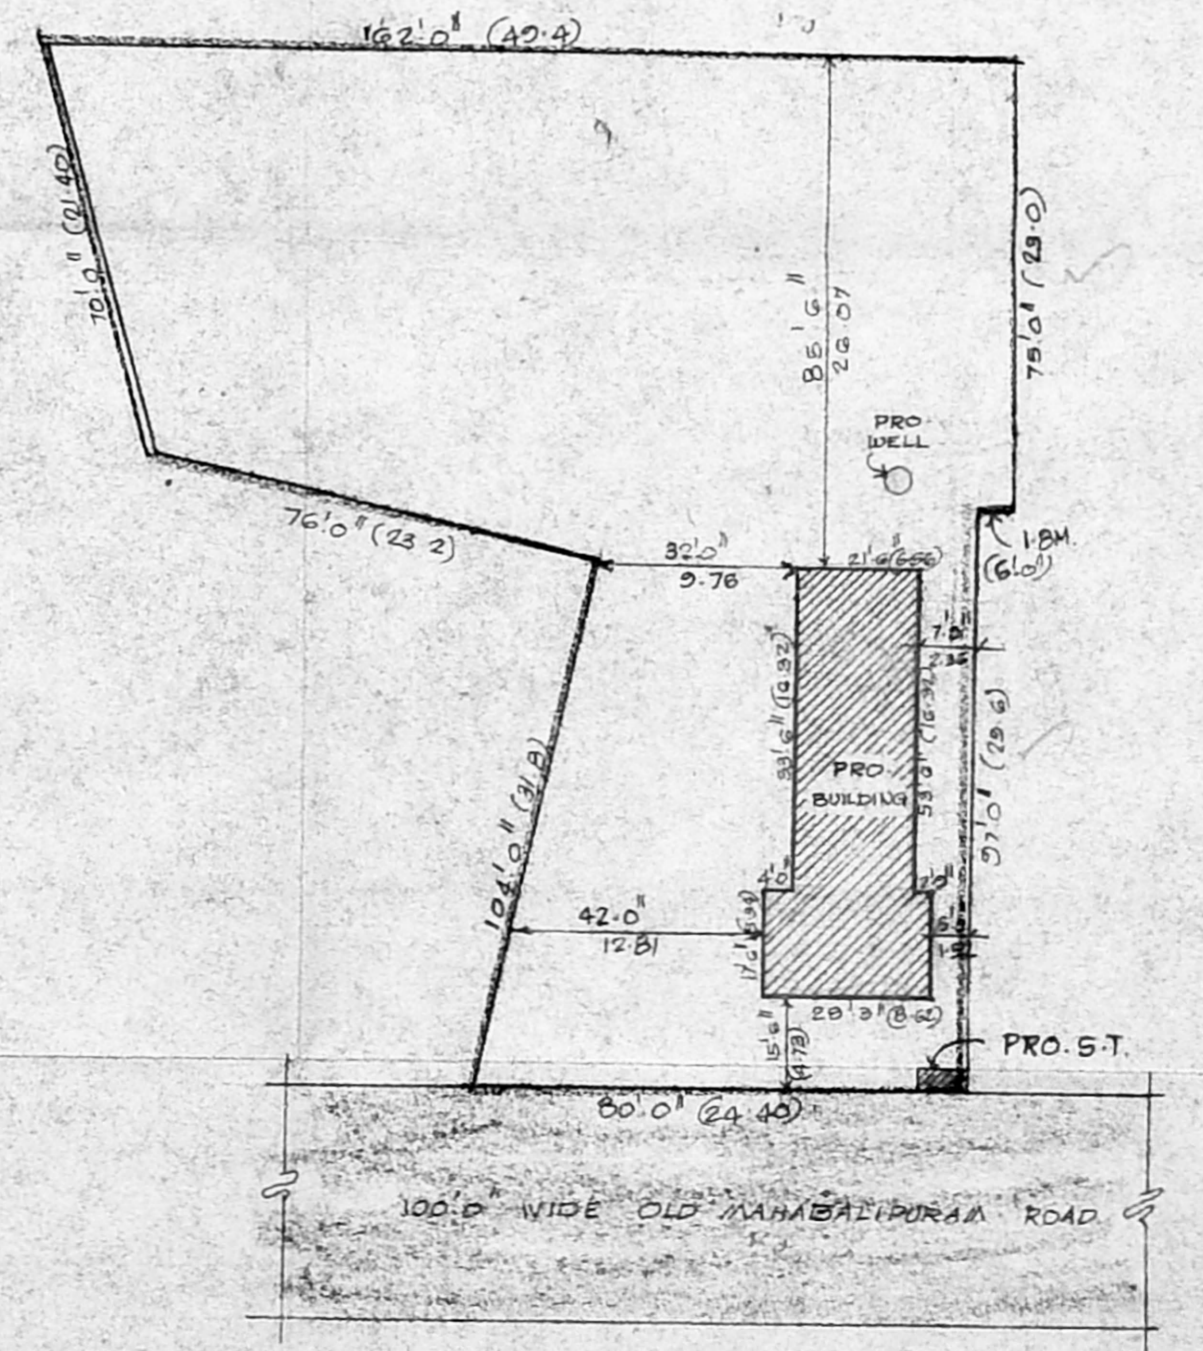

SITE PLAN
 SCALE 1"=33'-0" (1:400)

