




N.O.C. - ISSUED
 FILE NO: M/1429/95
 DATED: 14.6.95
 LADS DN. 13
 NOC 95

FOR CHIEF EXECUTIVE OFFICER (1/c)
 M.M.D.A., MADRAS 600 008.
C.R. Umile
 19/6/95

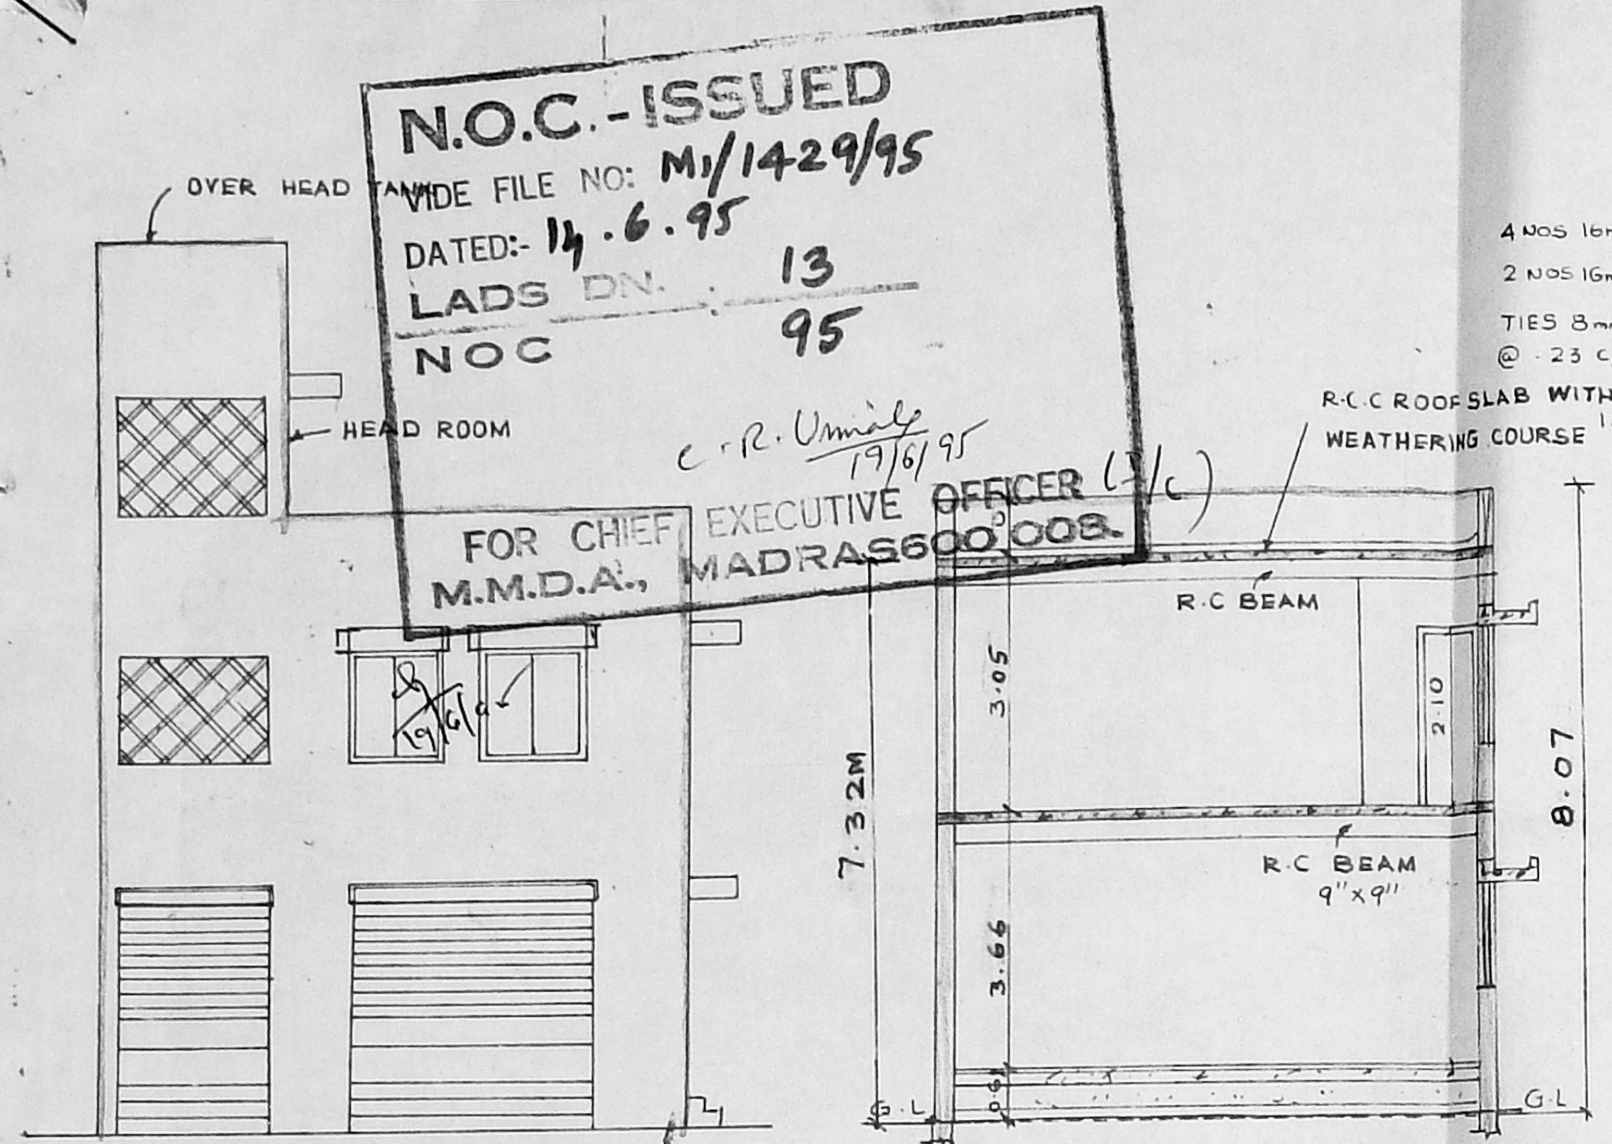


ELEVATION

SECTION 'AA'

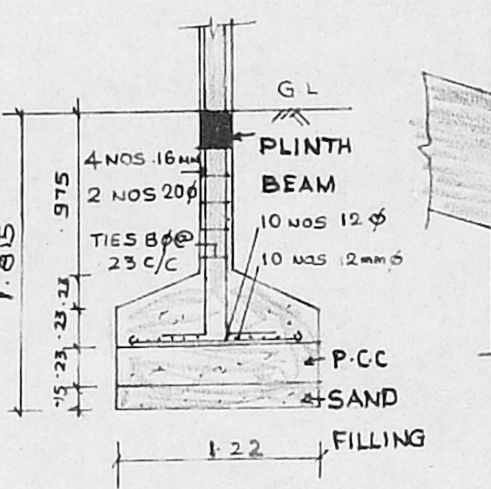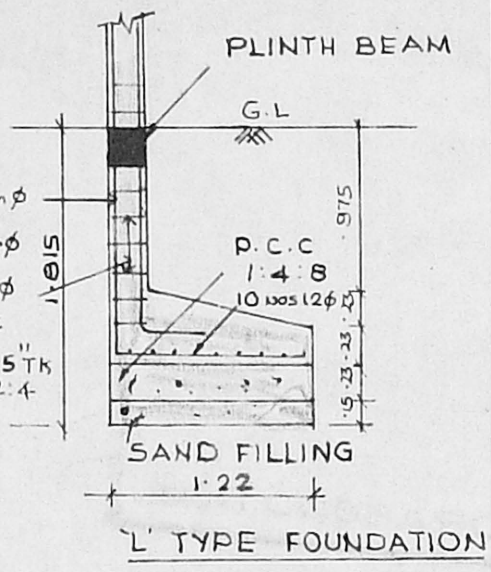

KEY PLAN

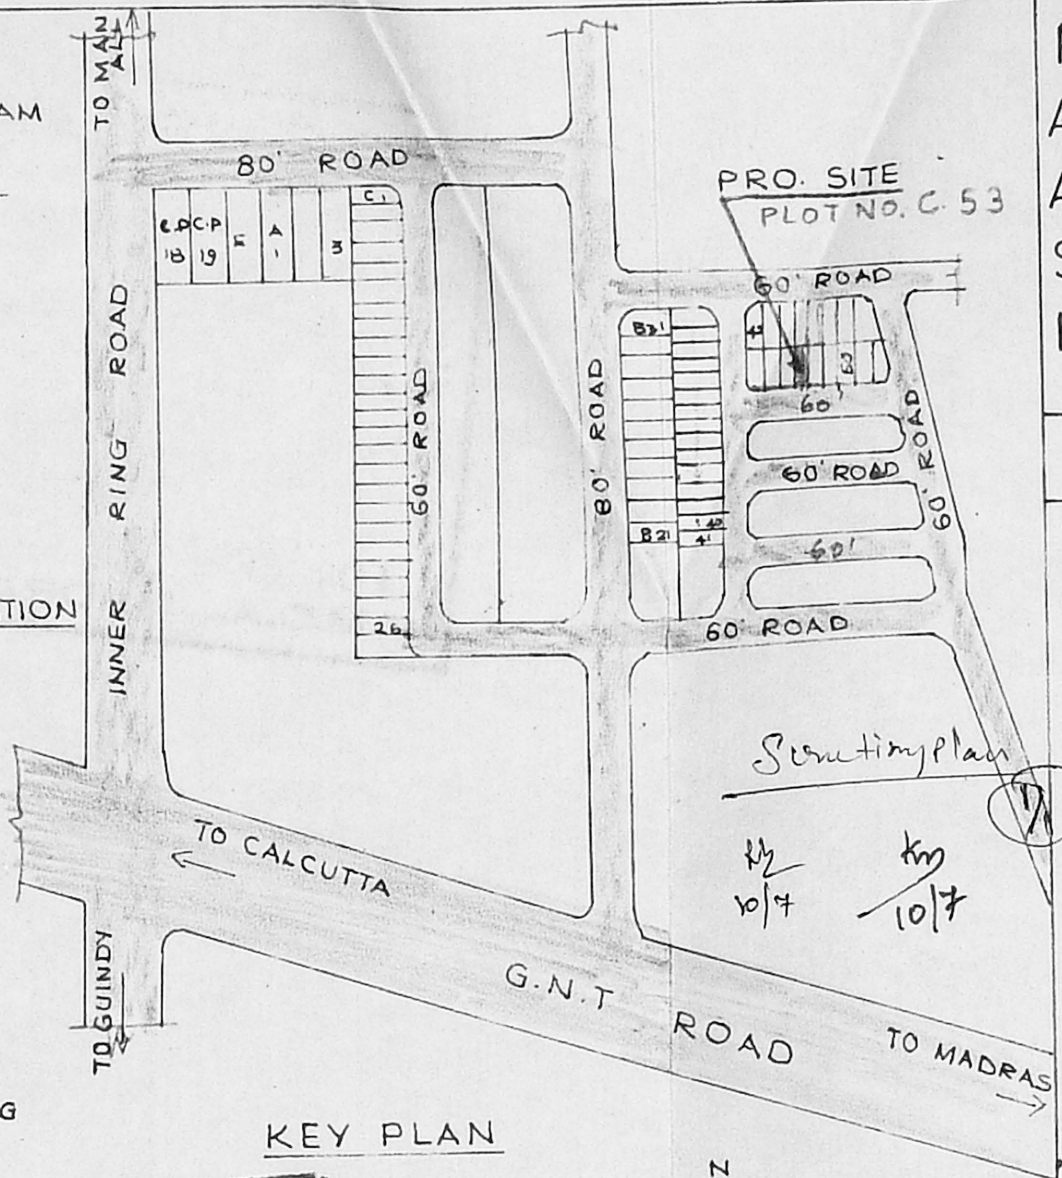

PROPOSED GODOWN & OFFICE
 AT PLOT NO C53 IN S.N. 791 Pt & 811/1 Pt
 AT MADHAVARAM VILLAGE
 SAIDAPET TALUK CHNGAI -
 M.G.R DISTRICT. SCALE: 1:100

SPECIFICATIONS

- C.C 1:4:8 FOR FOUNDATION
- SUPER STRUCTURE WITH STOCK BRICKING M 1:5
- PLASTERING IN C.M 1:5 FOR WALLS & 1:3 FOR SOFFITS
- FLOORING WITH GREY MOSAIC
- WOOD WORK WITH SEASONED WOOD
- R.C.C WORK SHALL HAVE QUALITY STEEL
- WEATHER PROOF COURSE LAID TO SLOPE
- COLOURING & WHITE WASHING WITH 2 COATS OVER ONE COAT OF PRIMER


JOINERY DETAILS

R.S - ROLLING SHUTTER	3.04 x 2.10
D - DOOR	0.90 x 2.10
D ₁ - DOOR	1.80 x 2.10
V - VENTILATOR	1.20 x 0.60
R.S ₁ - ROLLING SHUTTER	1.98 x 2.10
W - WINDOW	1.80 x 1.35
W ₁ - WINDOW	1.20 x 1.35
V ₁ - VENTILATOR	0.60 x 0.60
D ₂ - DOOR	0.76 x 2.10

AREA DETAILS

TOTAL PLOT AREA	: 224.32 M ²
PLINTH AREA	:
GROUND FLOOR	: 127.09 M ²
FIRST FLOOR	: 127.09 M ²
HEAD ROOM	:
TOTAL	: 254.18 M ²
F.S.I	: 1.13
PLOT COVERAGE	: 57%

COLOUR INDEX

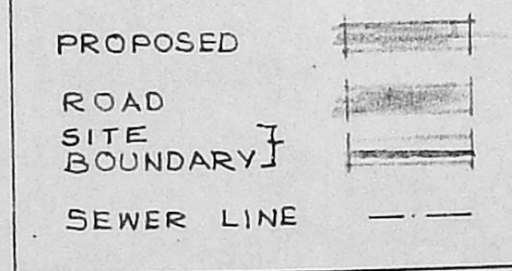

OWNER X


PHONE: 613553
 R. DEENA KUMAR, B.Sc., D.C.E.,
 Consulting Civil Engineer & Contractor,
 Madras Corporation Licensed Surveyor,
 License No: 139
 Off: 18/2, Red-hill Road, Kelathur,
 LICENSURE SURVEYOR (Municipal Theatre)
 No: 12, Sixth Main Road, Jawahar Nagar,
 Agaram, Madras-600 082.

FOUNDATION C/PP/139/95 NOT TO SCALE
 Permit No. 21258/95


APPROVED

SUBJECT TO THE CONDITIONS IN
 THIS OFFICE LETTER.
 No. C-21258/95 Date 26/9/95
 FOR MEMBER SECRETARY
 MADRAS METROPOLITAN
 DEVELOPMENT AUTHORITY
 MADRAS - 600 008.


BRICK PARAPET 750 HIGH

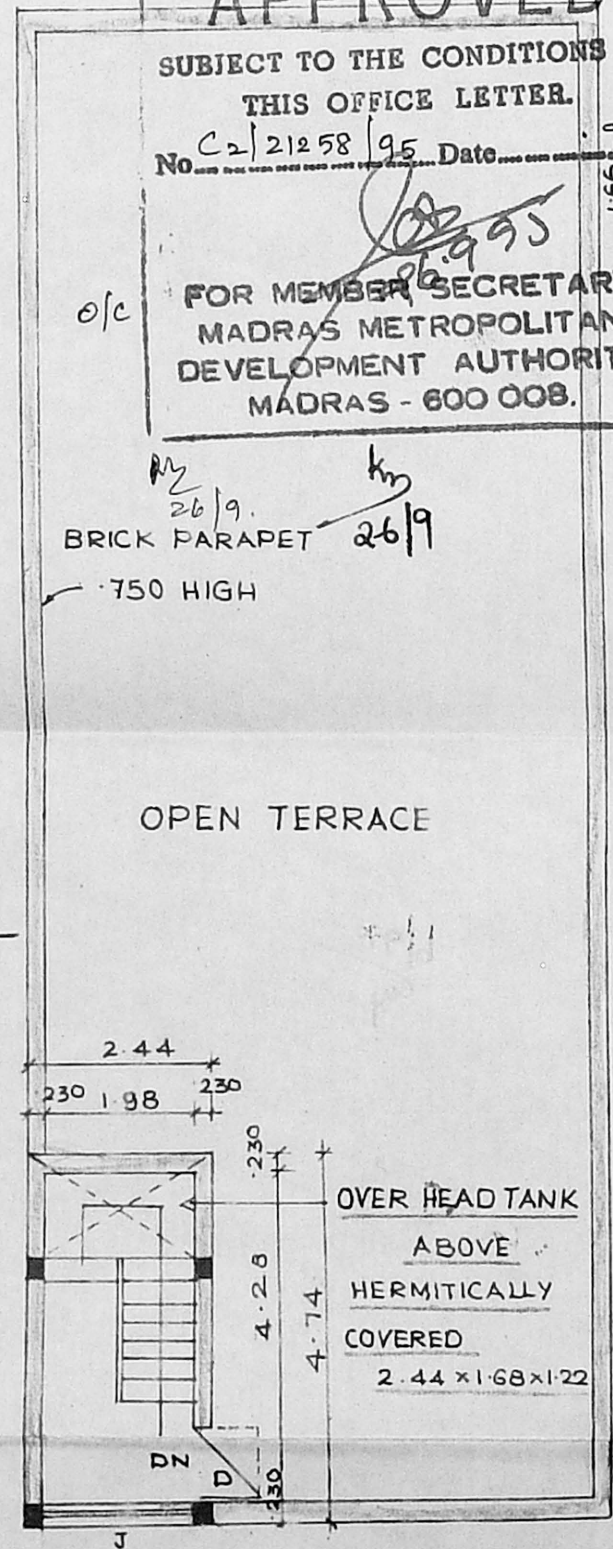


TERRACE FLOOR PLAN

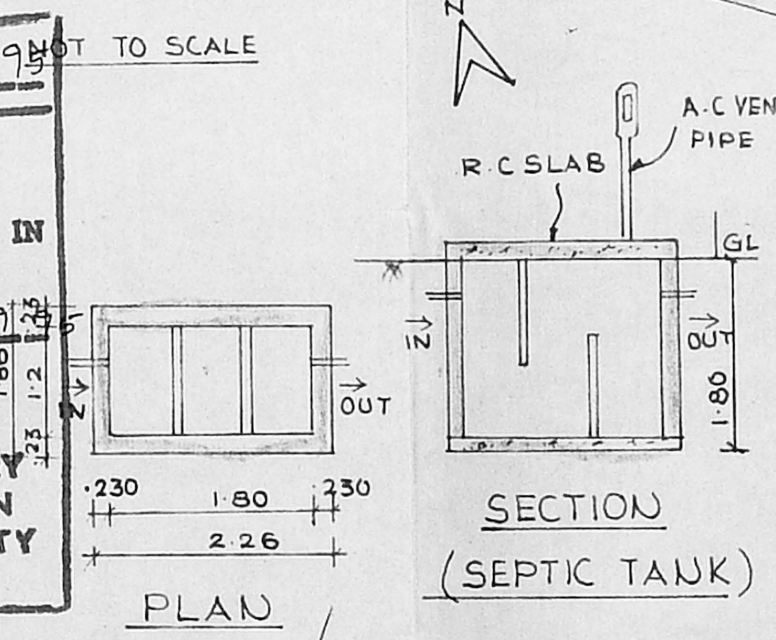


SECTION (SEPTIC TANK)

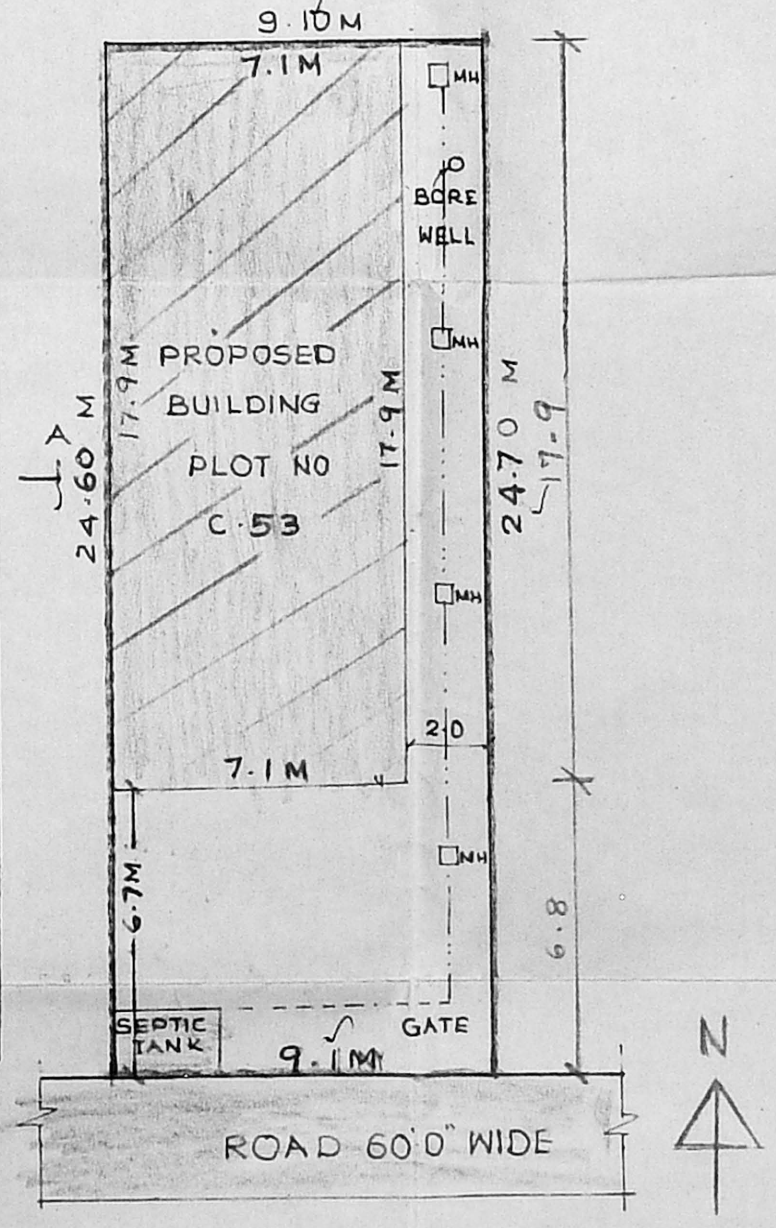

SITE PLAN SCALE (1:200)

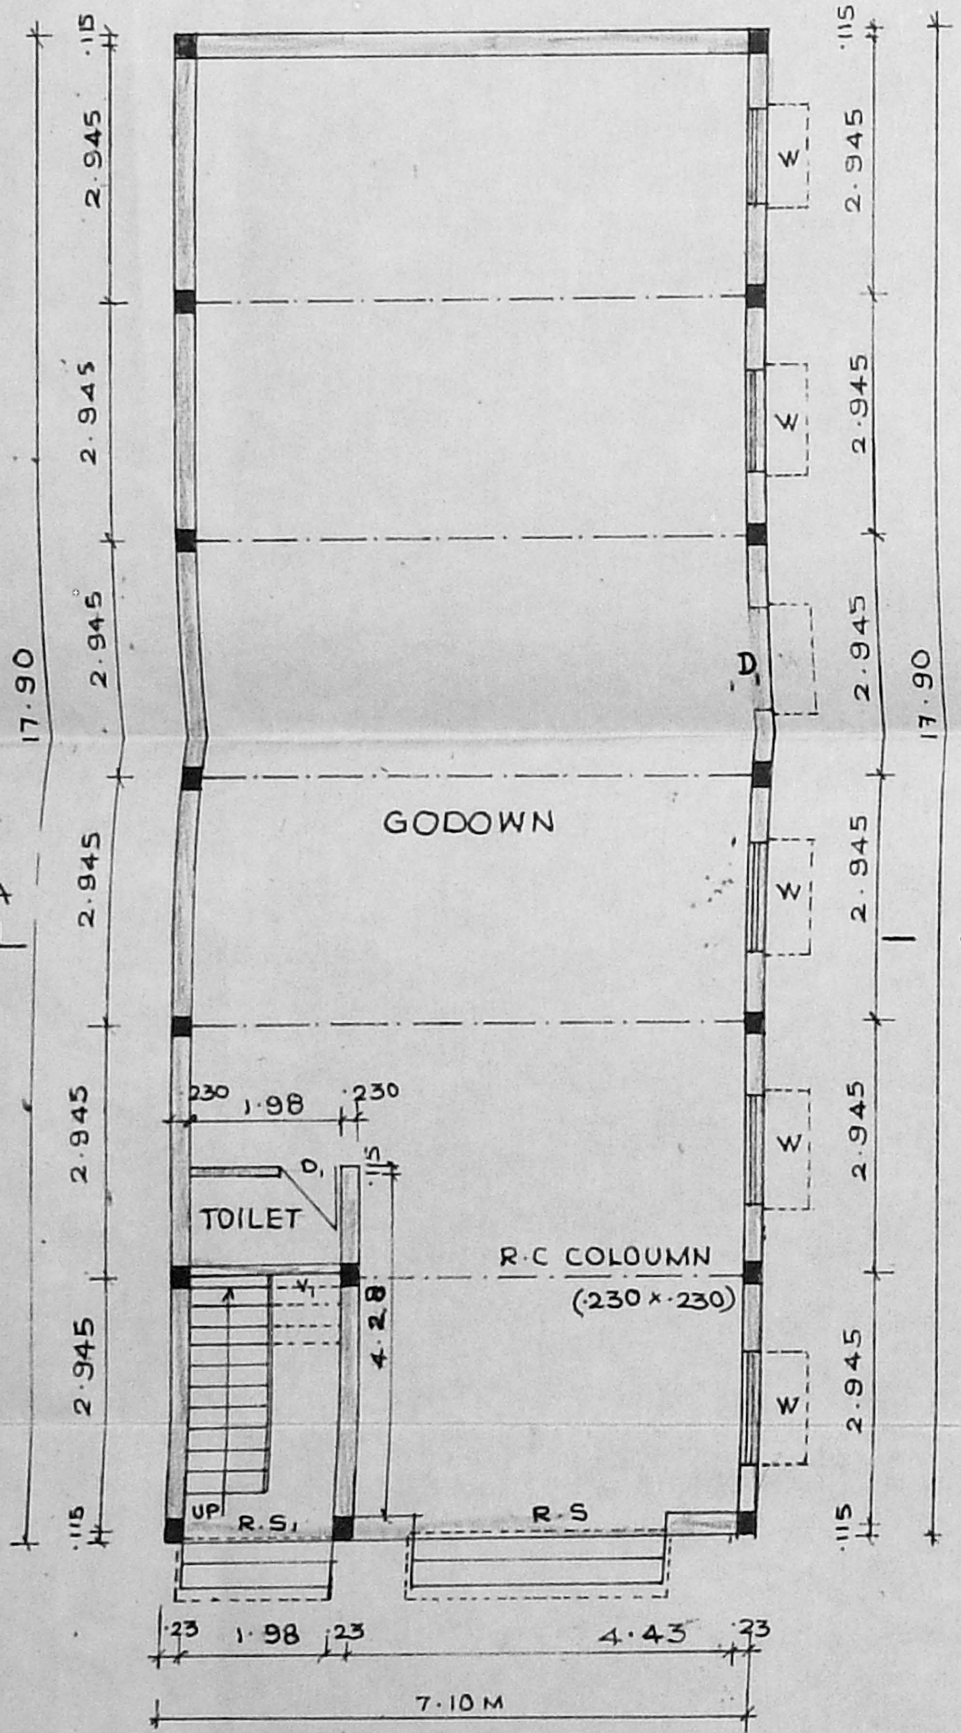

GROUND FLOOR PLAN SCALE 1:100

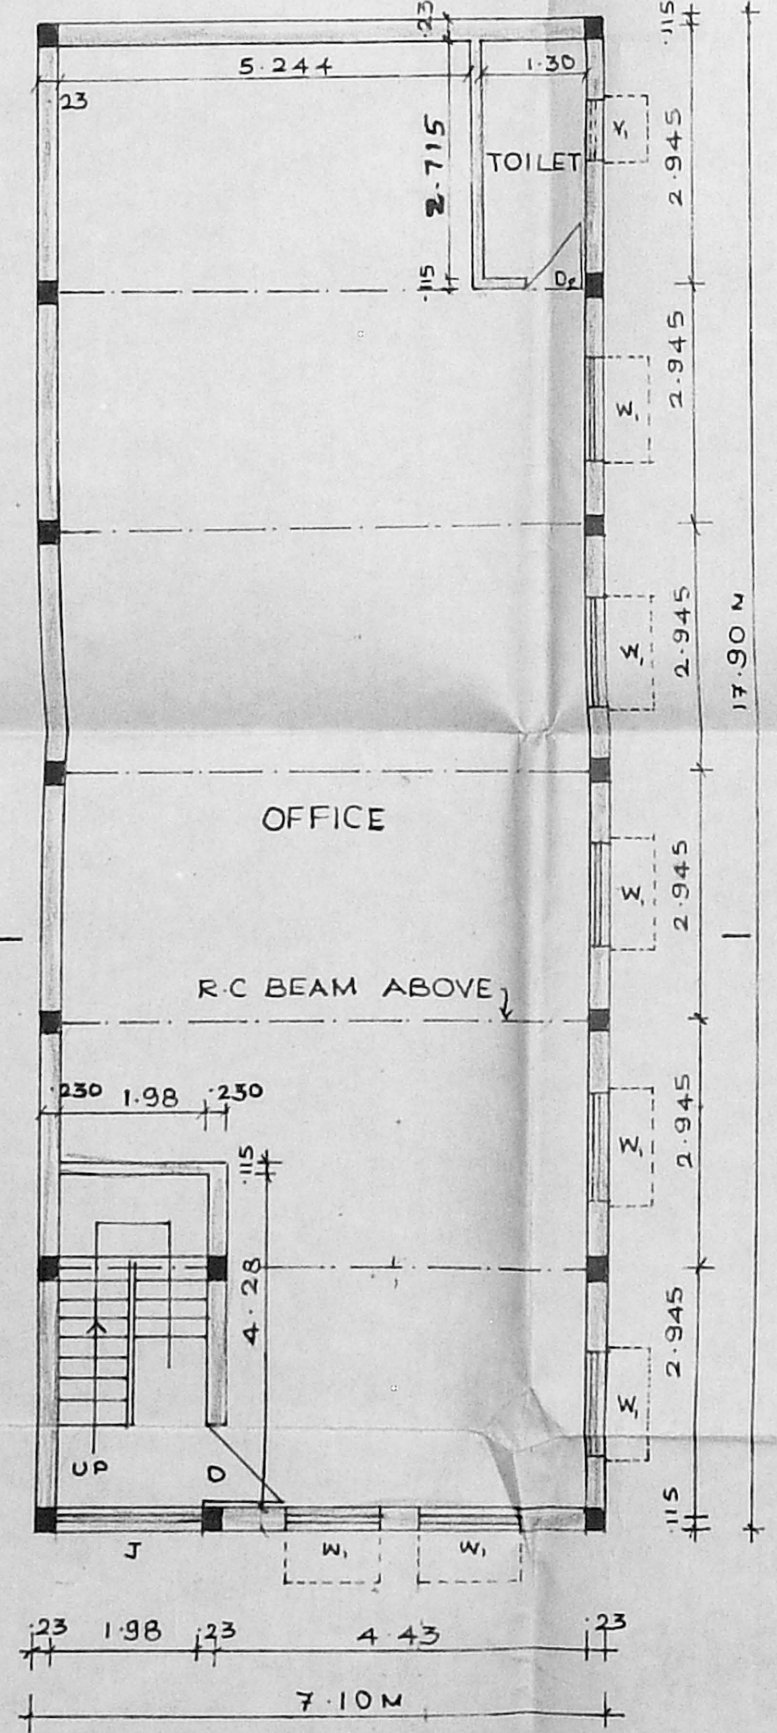

FIRST FLOOR PLAN