



FRONT ELEVATION.

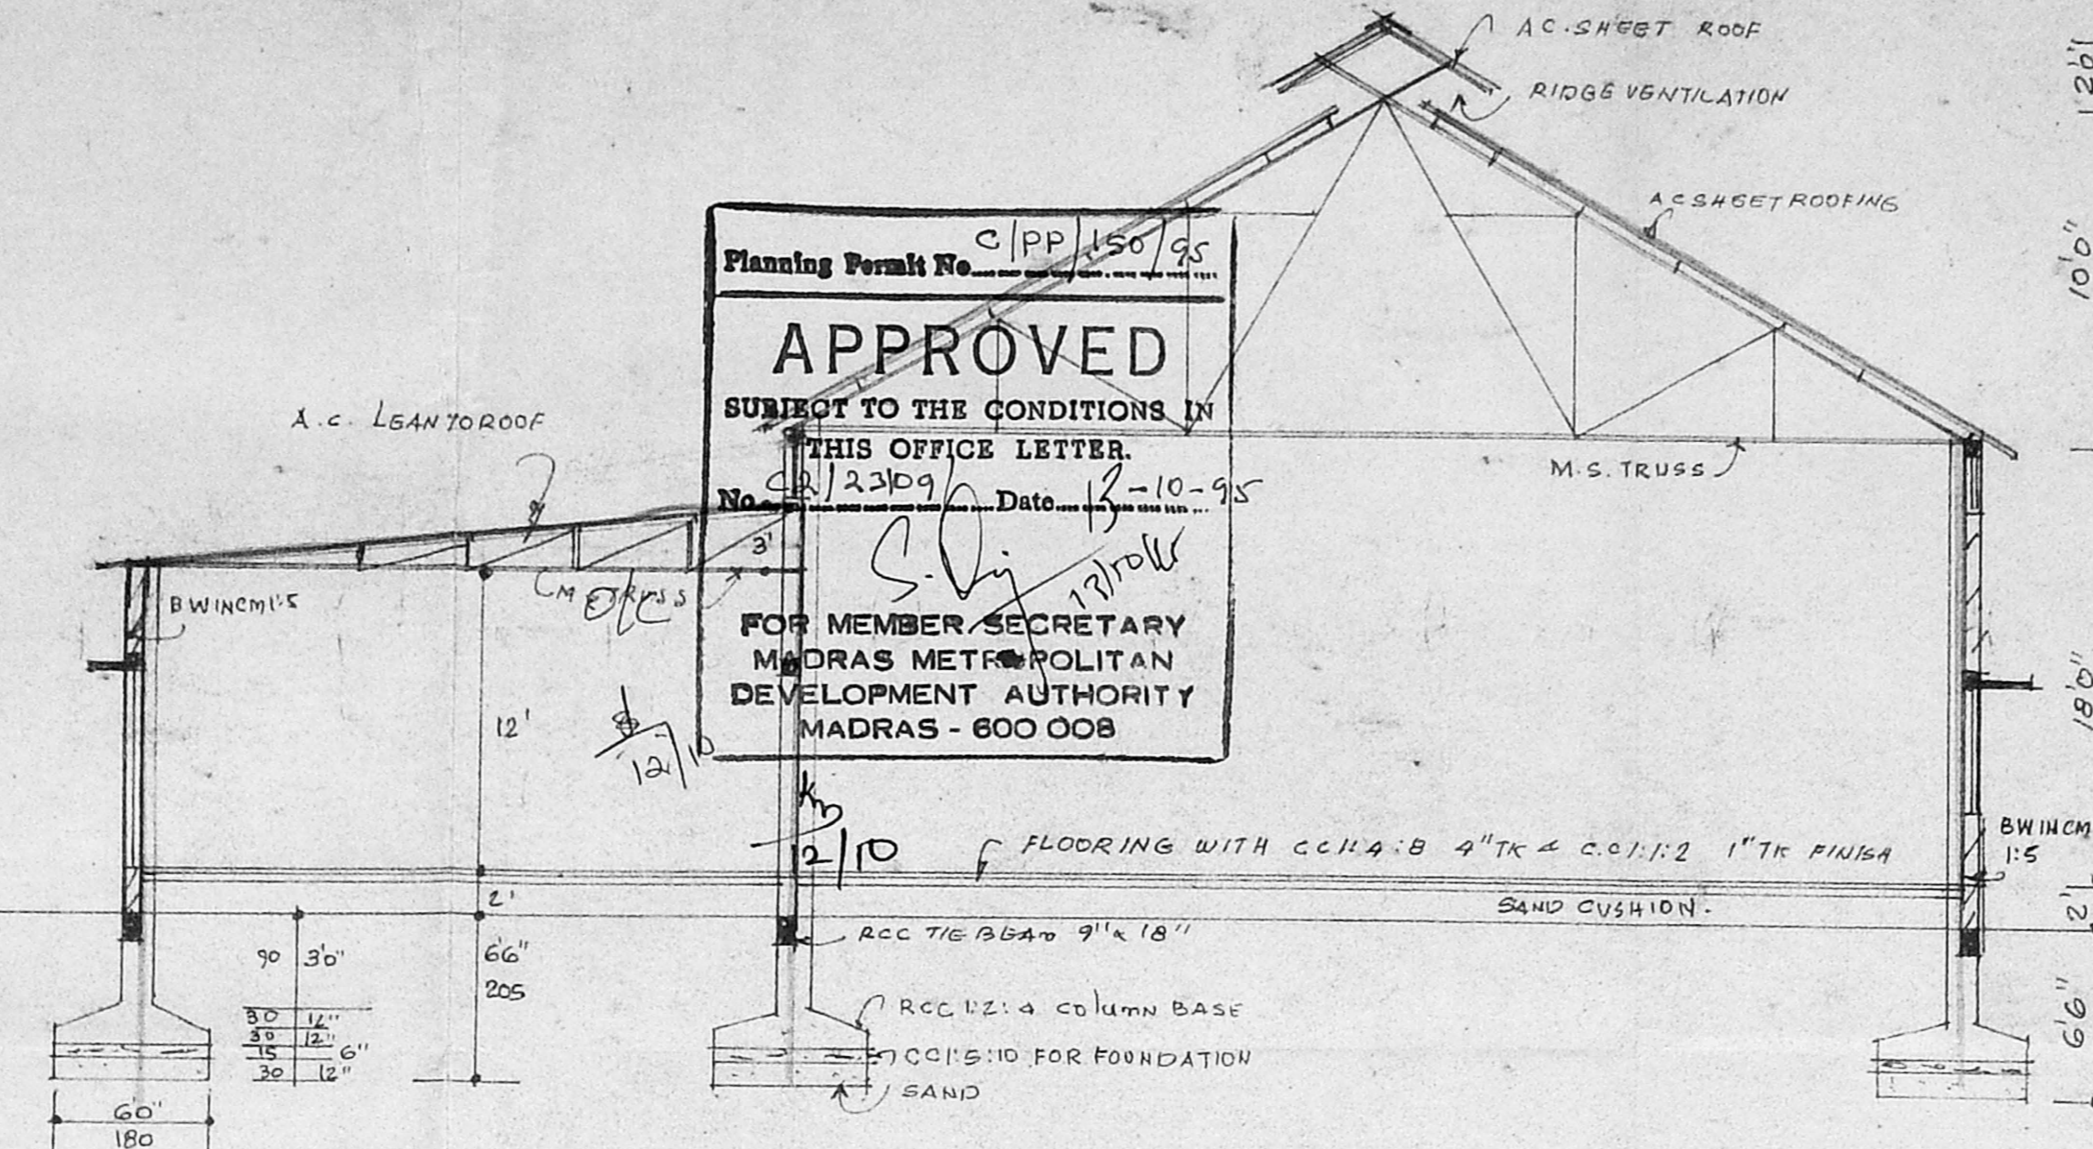

CROSS SECTION ON AB

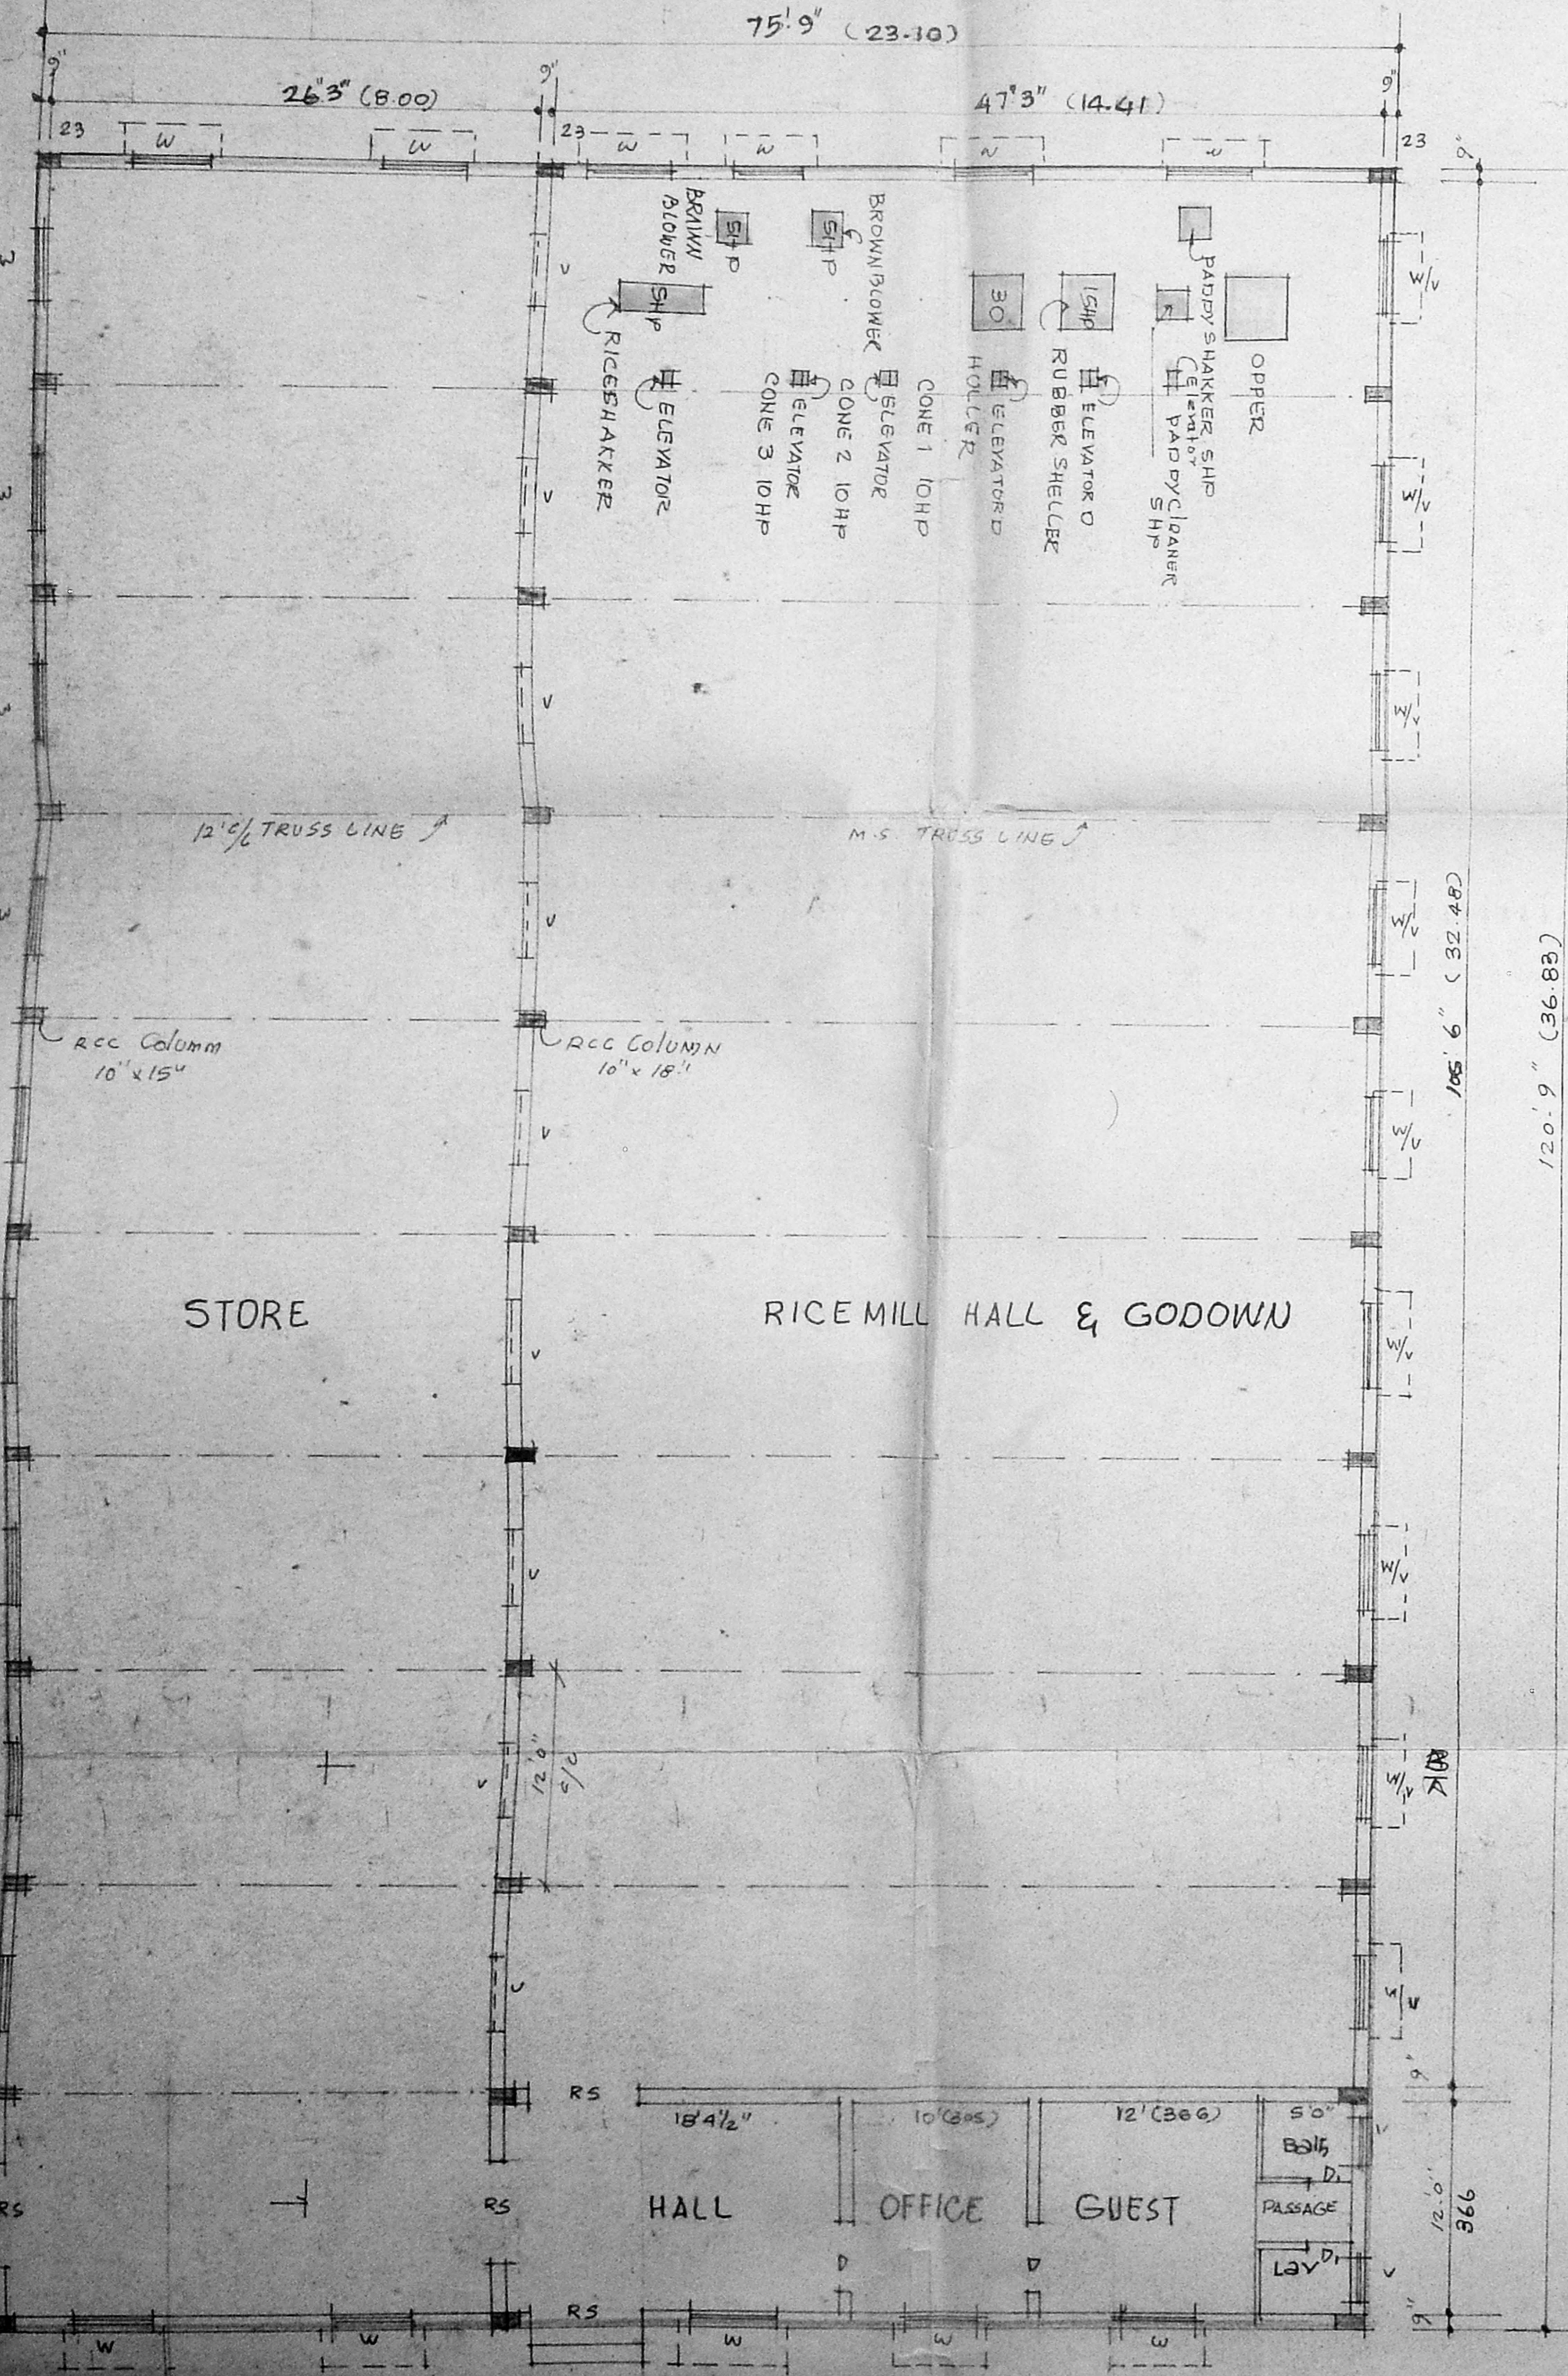

PLAN / RICE MILL HALL & GODOWN, STORE


JAYANTHI MODERN RICE MILL
 PROPOSED CONSTRUCTION OF BUILDINGS
 KALAM, & INSTALLATION OF 115HP ELEC.
 MOTOR FOR RUNNING MODERN RICE MILL
 IN S.NO: 131/1, 2, 134/10, 12A2, 12/B, 12C, 12D/2
 OF LYON GRANT VILLAGE, SAIDAPET
 TALUK, CHENGALPATTU MGR DISTRICT.
 scale: 1"=8' (1:100)

MACHINERY DETAILS


PADDY CLEANER	1	5HP	
PADDY SHAKER	1	5HP	
RUBBER ROLL SHELLER	1	15HP	
HULLER	1	30HP	
CONE	10/HPEACH	3	30HP
BRAIN BLOWER	2X5HP	2	10HP
RICE SHAKER	1	5HP	
ELEVATOR	10	10HP	TOTAL
BORGWELL	1	5HP	
TOTAL	21	115 HP	

COLOUR INDEX:


PROPOSAL	[Symbol]
BOUNDARY	[Symbol]
ROAD	[Symbol]
MACHINERY	[Symbol]

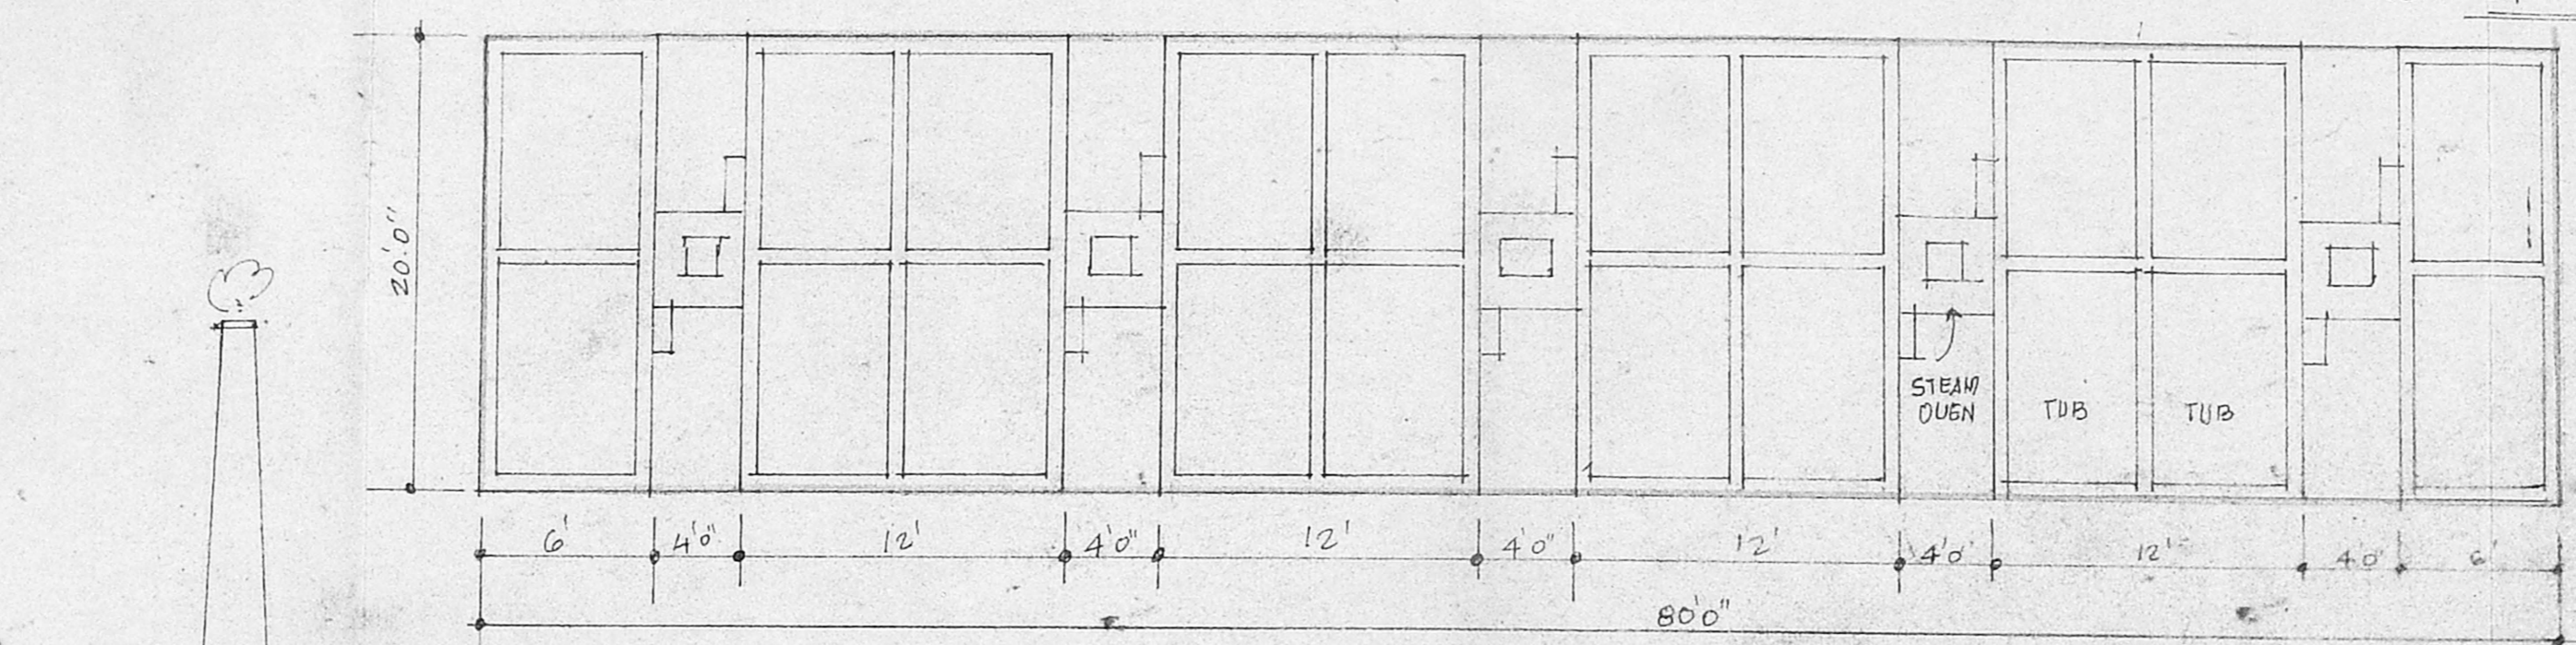


TUBS & STEAM OVEN DETAILS.

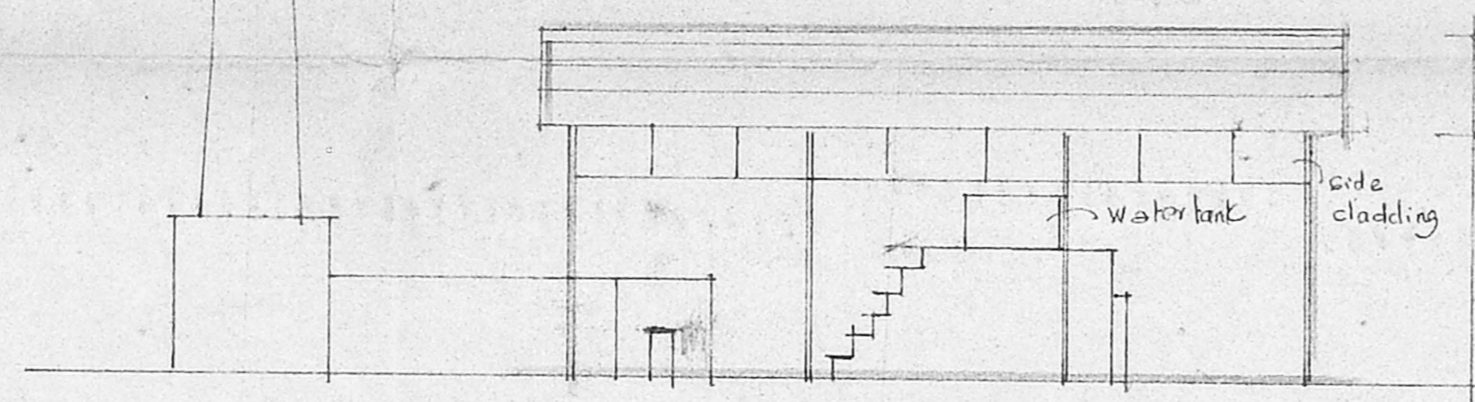

ELEVATION

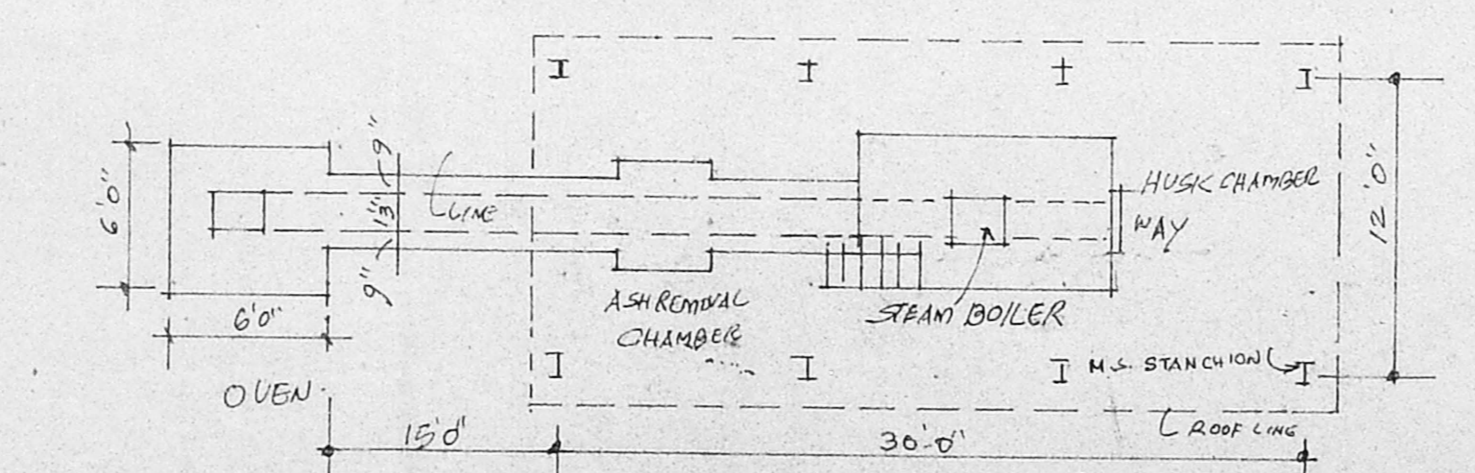


PLAN / STEAM BOILER & CHIMNEY.

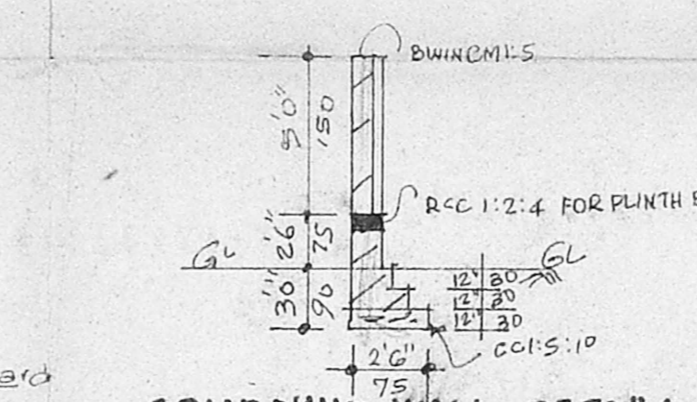

COMPOUND WALL DETAILS

DRYING YARD DETAILS

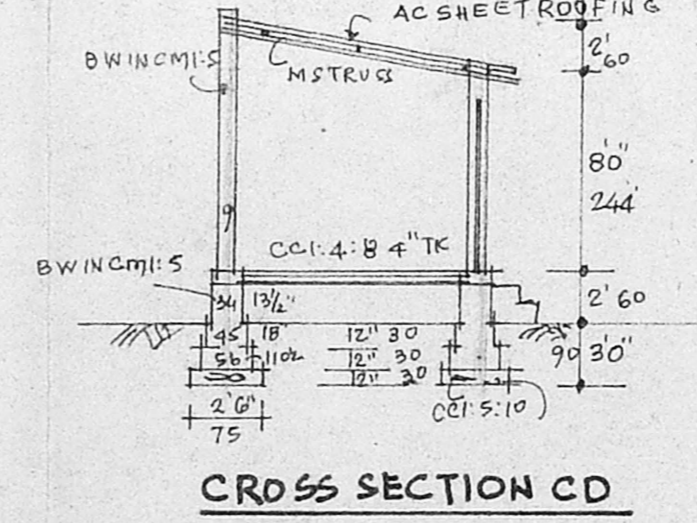


CROSS SECTION CD


BATH & LAV PLAN.

BATH & LAV ELEVATION

SEPTIC TANK DETAILS.

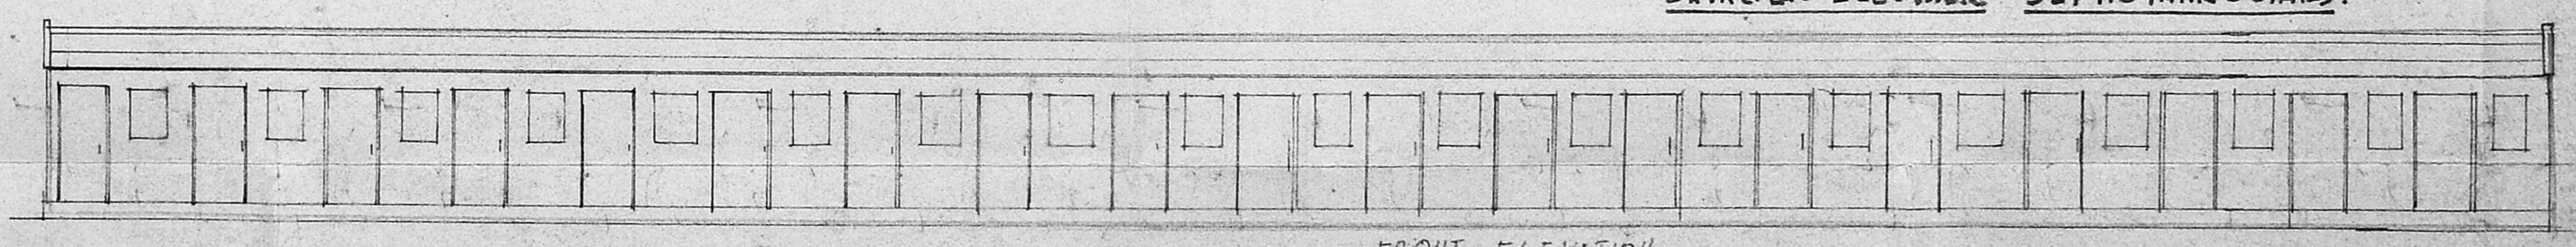

FRONT ELEVATION

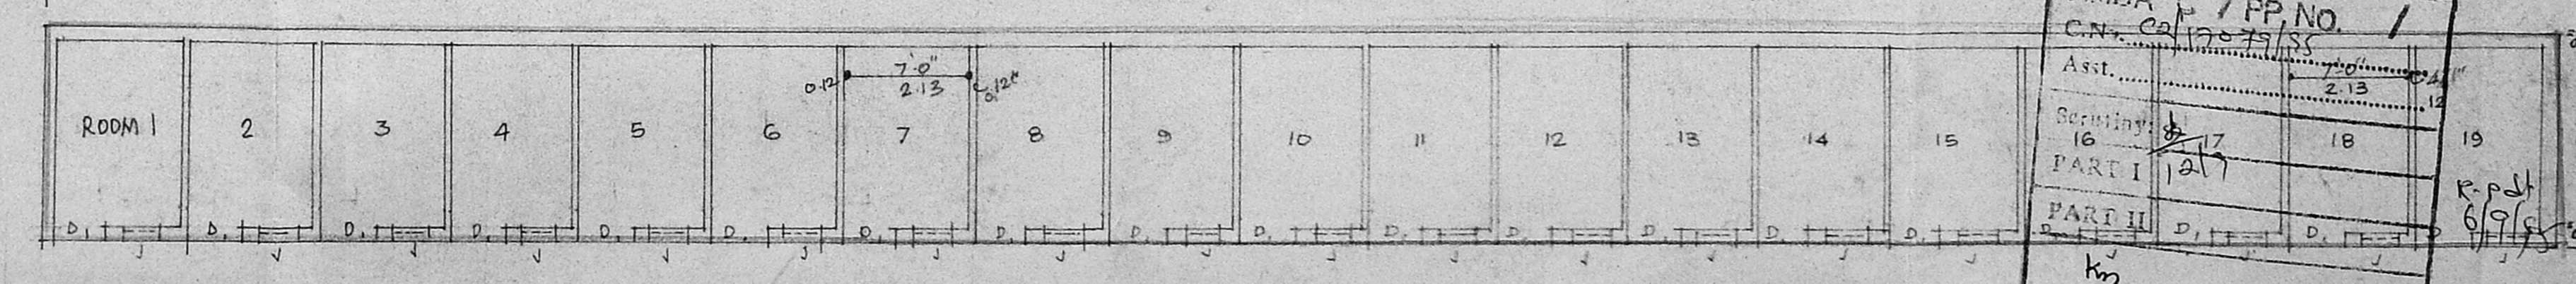


WORKERS REST SHED PLAN (19 Nos)


MMDA C/P.P. NO. / C.N. 01957/1955

Asst. Surveyor	16	17	18	19
PART I	16	17	18	19
PART II	16	17	18	19

15/19

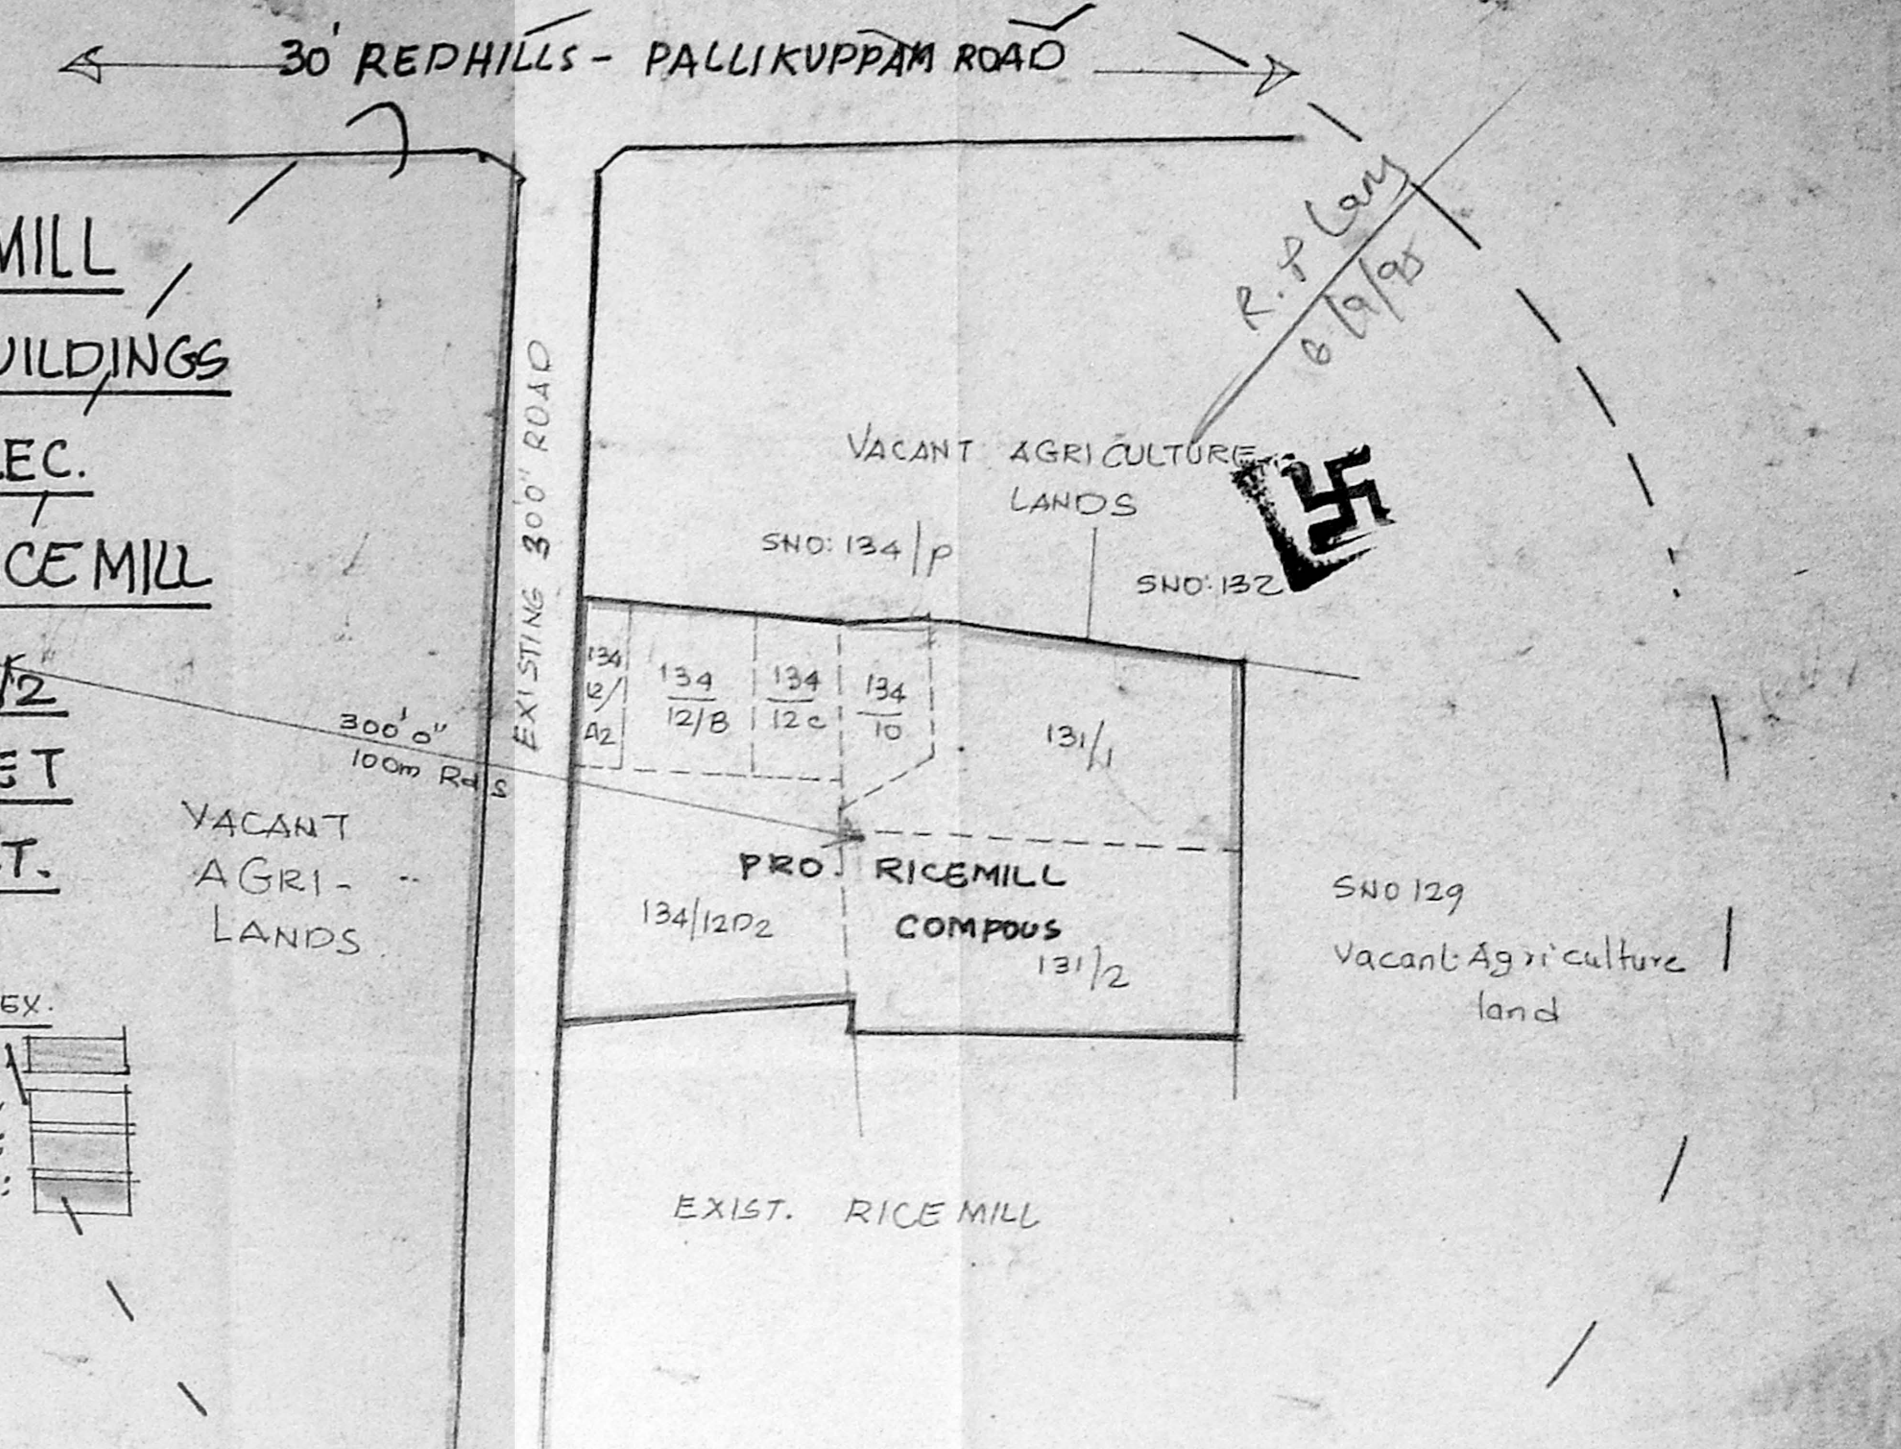

KEY PLAN SHOWING THE STRUCTURE WITHIN 300' RDS

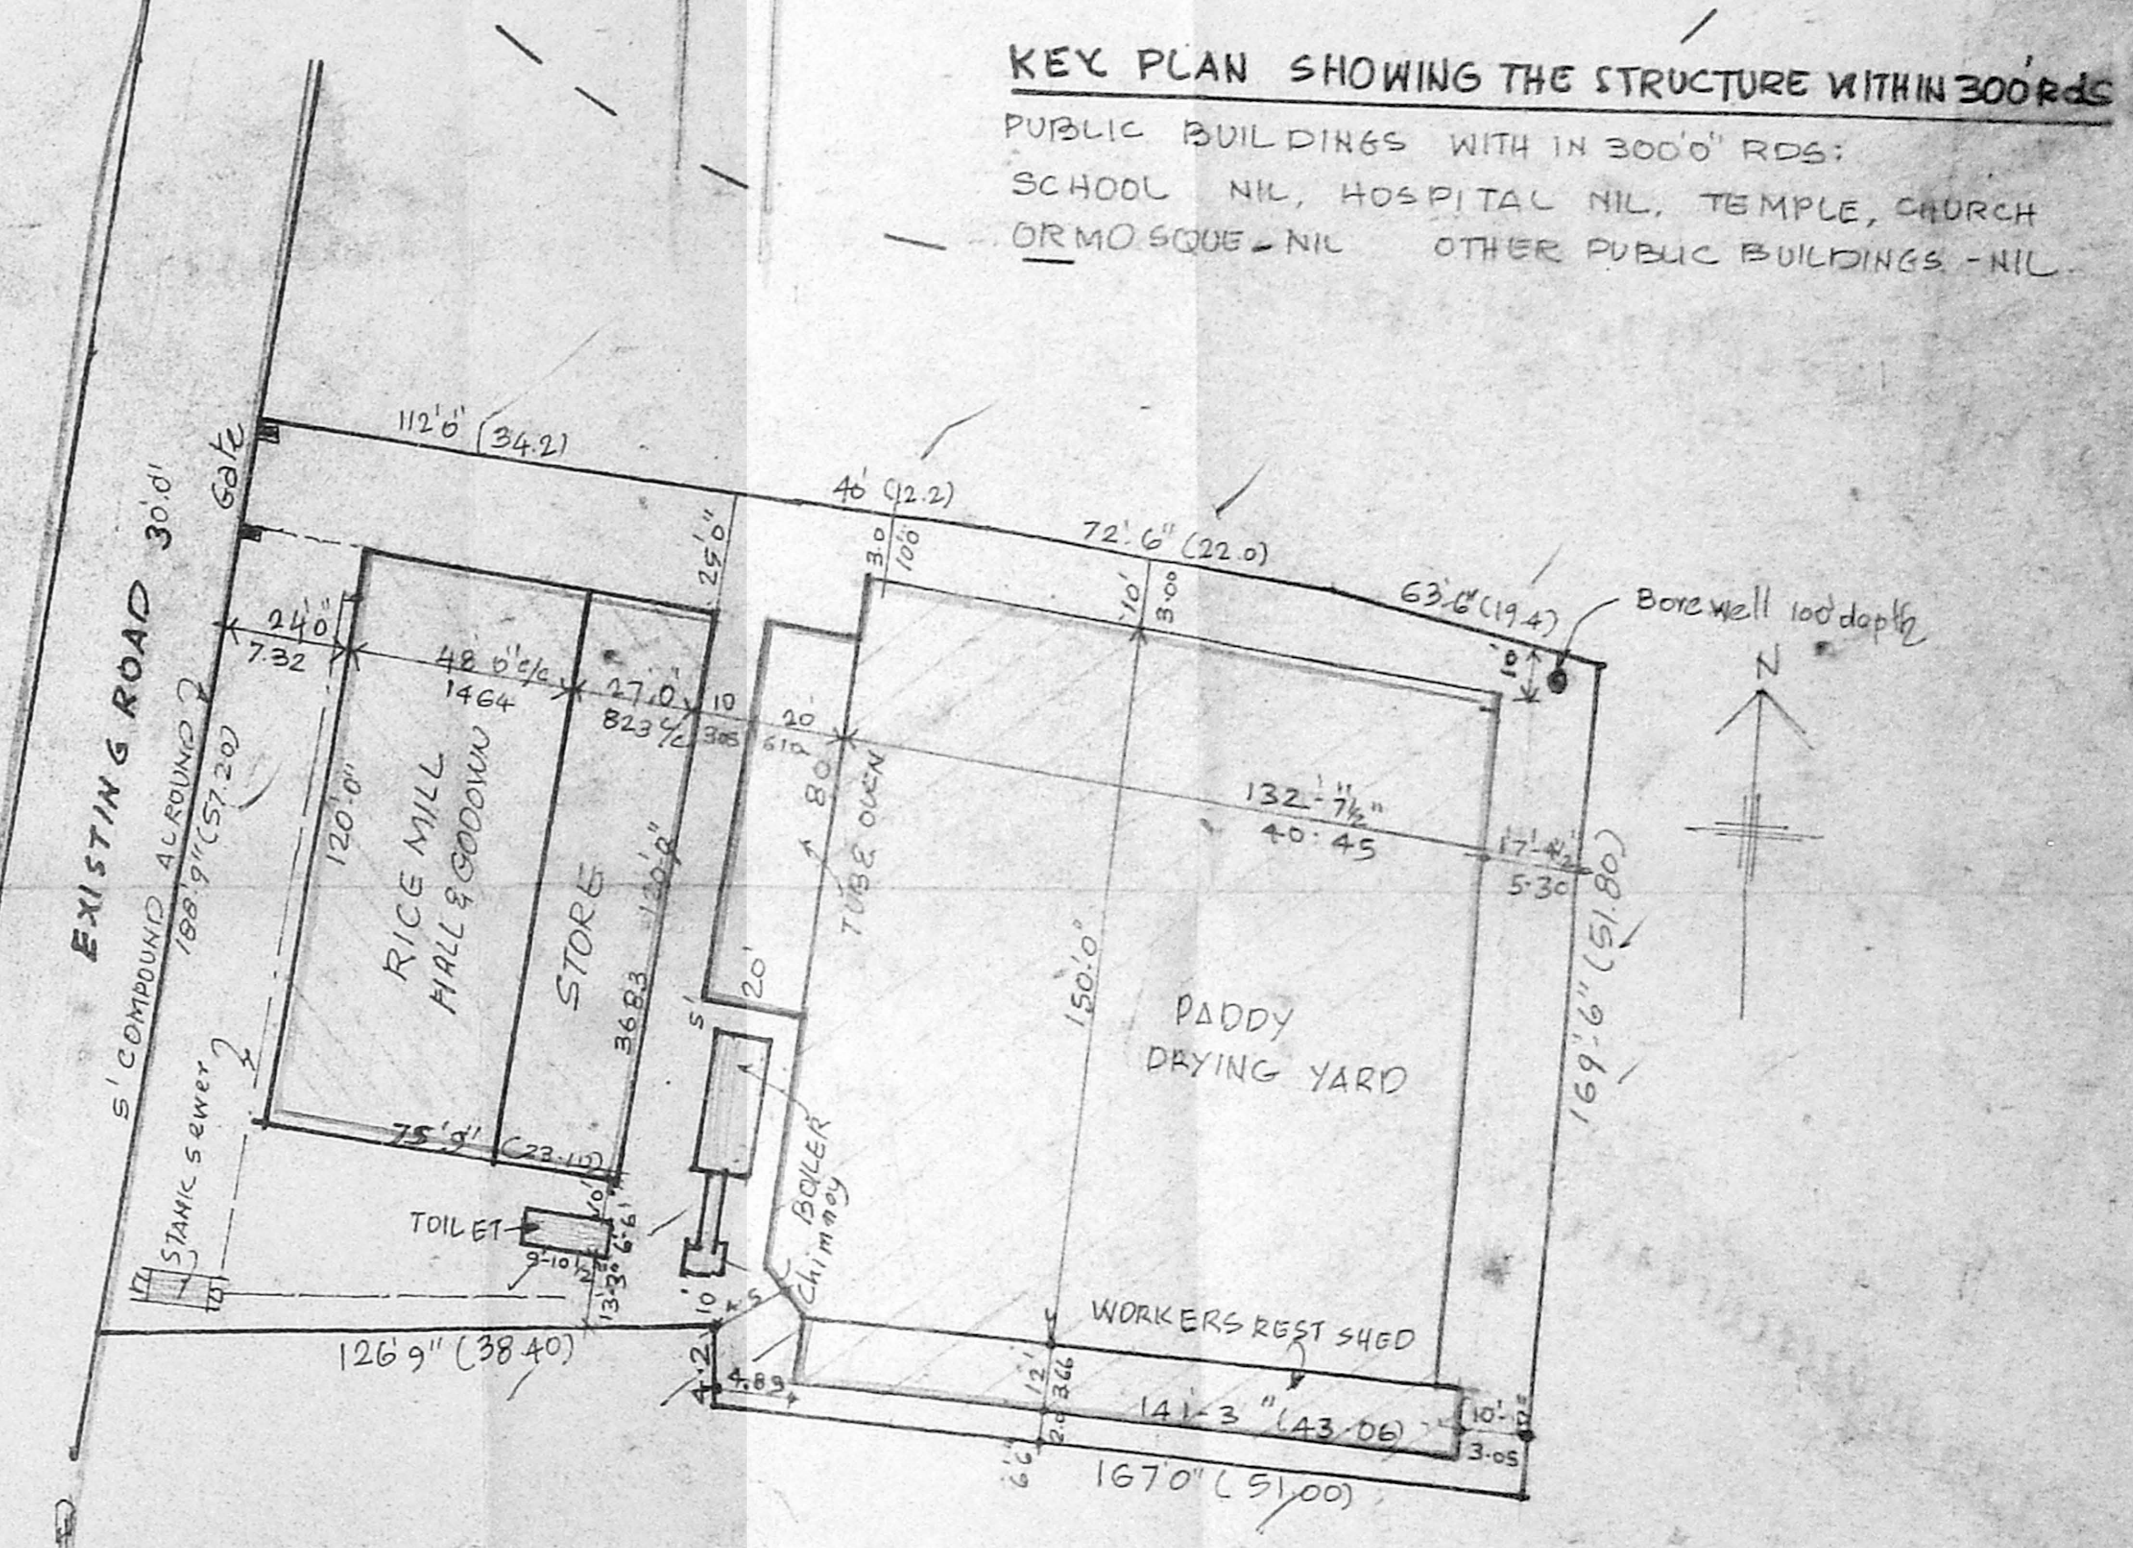

SITE PLAN - 1"=40.0'

SPECIFICATION AS IN SECTION DETAILS

REFERENCE

RG	ROLLING SHUTTER	6' x 8' (180x240)
D	DOOR	4' x 8' (120x240)
W	WINDOW	4' x 5' (120x150)
V	VENTILATOR	4' x 2' (120x60)
D.D.	DOOR	2'6" x 6' (75x180)
J	RC JOLLY	2' x 2' (60x60)

PLINTH AREA DETAILS:

PLOT AREA	1.20 AC	4800 m ²
PLINTH AREA	RICE MILL	9147 SFT (849.73 m ²)
	KALAM	19900 " (1850.90 m ²)
	TUBS	1600 " (148.84 m ²)
	WORKERS REST	1695 " (157.58 m ²)
	TILES T	60 " (5.57 m ²)
		3012.52 M ²

PLOT COVERAGE: 65%

M. MANIVANNAN, B.Sc., D.C.E.
 CIVIL & CONSULTING ENGINEER
 LICENSED SURVEYOR,
 CORPORATION OF MADRAS.
 CLASS II NO. 41B.
 241, G.T. ROAD, 1st FLOOR
 RED-HILLS, MADRAS-600 052

R. Nagarajan
 OWNER