

**N.O.C. - ISSUED**

VIDE FILE NO: M1/7420/95  
 DATED: 1-11-95  
 LADS DN. : 32  
 NOC

FOR CHIEF EXECUTIVE OFFICER  
 M.M.D.A., MADRAS 600 008.

Planning Permit No. C/PP/12/96

**APPROVED**

SUBJECT TO THE CONDITIONS IN  
 THIS OFFICE LETTER.  
 No. C2/25933/95 Date: -2-96

FOR MEMBER SECRETARY  
 MADRAS METROPOLITAN  
 DEVELOPMENT AUTHORITY  
 MADRAS 600 008.

MMDA 'C' / PP NO. /  
 C.No. C2/25933/95  
 Part I  
 Part II  
 AP. 29/11  
 DP.

PLAN SHOWING THE  
 PROPOSED GODDOWN  
 CUM OFFICE BUILDING  
 AT PLOT NO. D-77, S.NOS.  
 812/1A, 1B & 818P TRUCK  
 TERMINALS, MADAVARAM  
 VILLAGE.  
 CHENGAI M.G.R. DIST.

SCALE: 1:100 & 1:200

**JOINERIES**

RS ROLLING SHUTTER	10'0" x 10'0"
RS1 -do-	6'6" x 8'0"
D DOOR	3'0" x 6'6"
D1 DOOR	2'6" x 6'6"
W WINDOW	5'0" x 4'0"
V VENTILATOR	4'0" x 2'0"

**COLOUR INDEX**




PROPOSED	
ROAD	
BOUNDARY	

**AREA DETAILS**

PLOT EXTENT :	111.02 m <sup>2</sup>	1200 S.FT.
GROUND FLOOR :	53.9 m <sup>2</sup>	580 S.FT.
FIRST FLOOR :	53.9 m <sup>2</sup>	580 S.FT.
COVERAGE :	48.5%	
F.S.I :	0.97	

*R. Deena Kumar*  
 OWNER SIGNATURE

PHONE: 613553  
 R. DEENA KUMAR, B.Sc., B.C.E.,  
 Consulting Civil Engineer & Contractor,  
 Madras Corporation Licensed Surveyor,  
 Licence No: 139  
 Off: 18/2, Red-hills Road, Kelathur,  
 Madras-99. (opp. Meegambigai Theatre)  
 Res: 12, Sixth Main Road, Jawahar Nagar,  
 Chennai, Madras-600 057  
 LICENCED




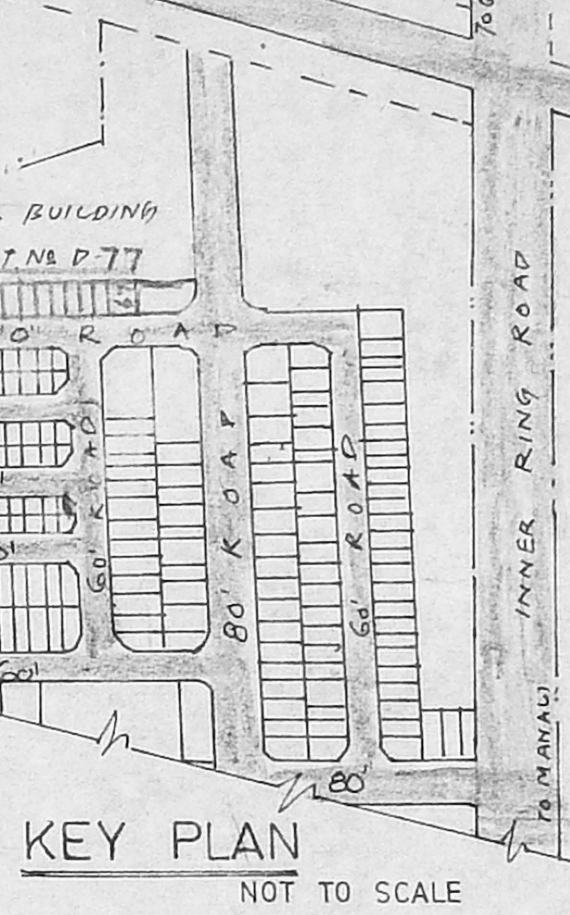
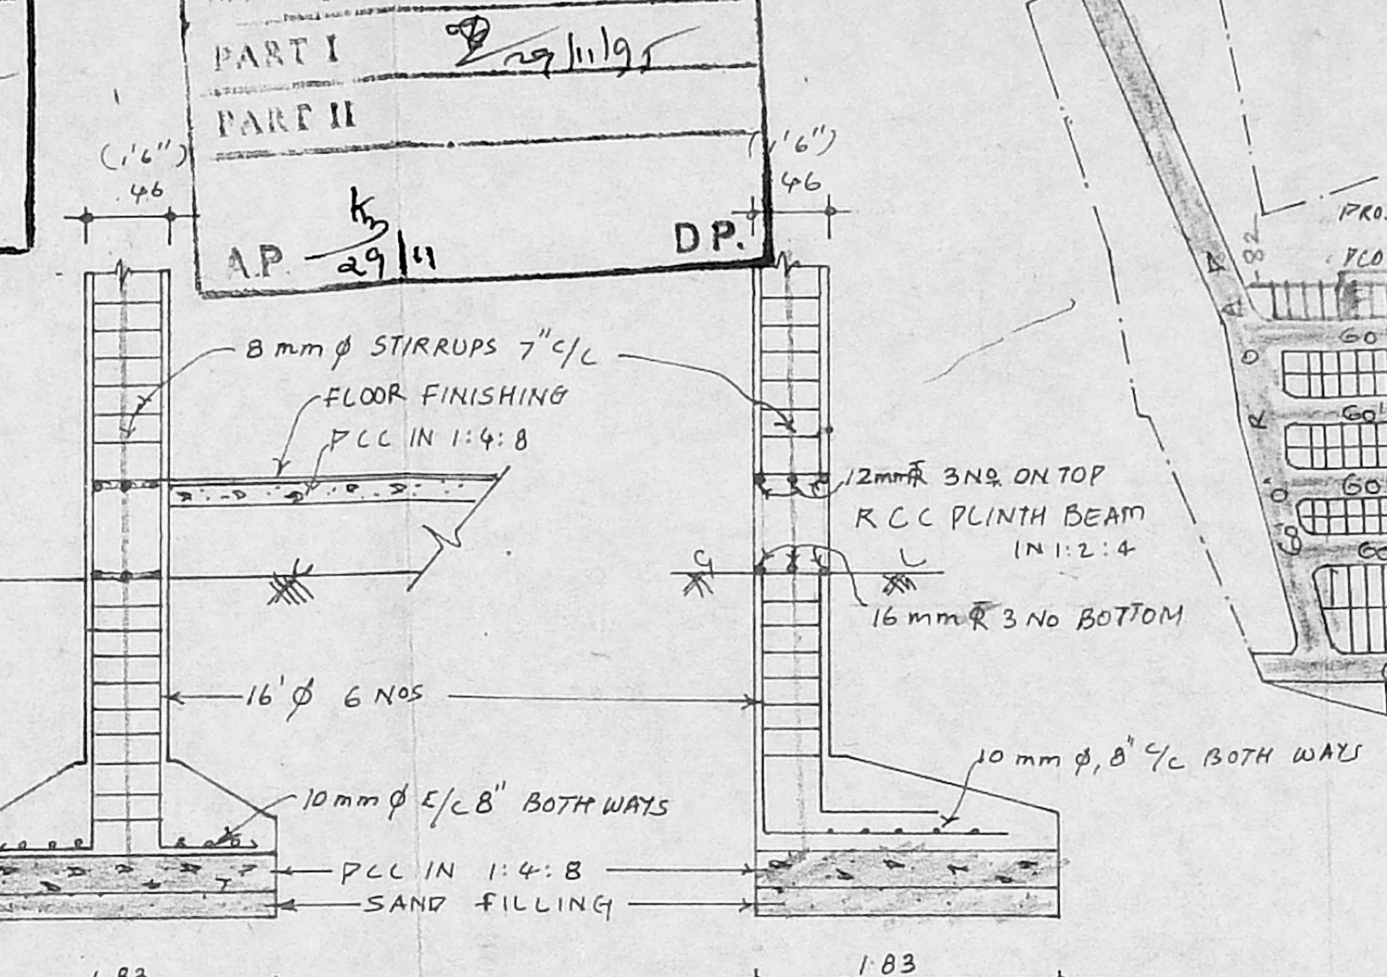
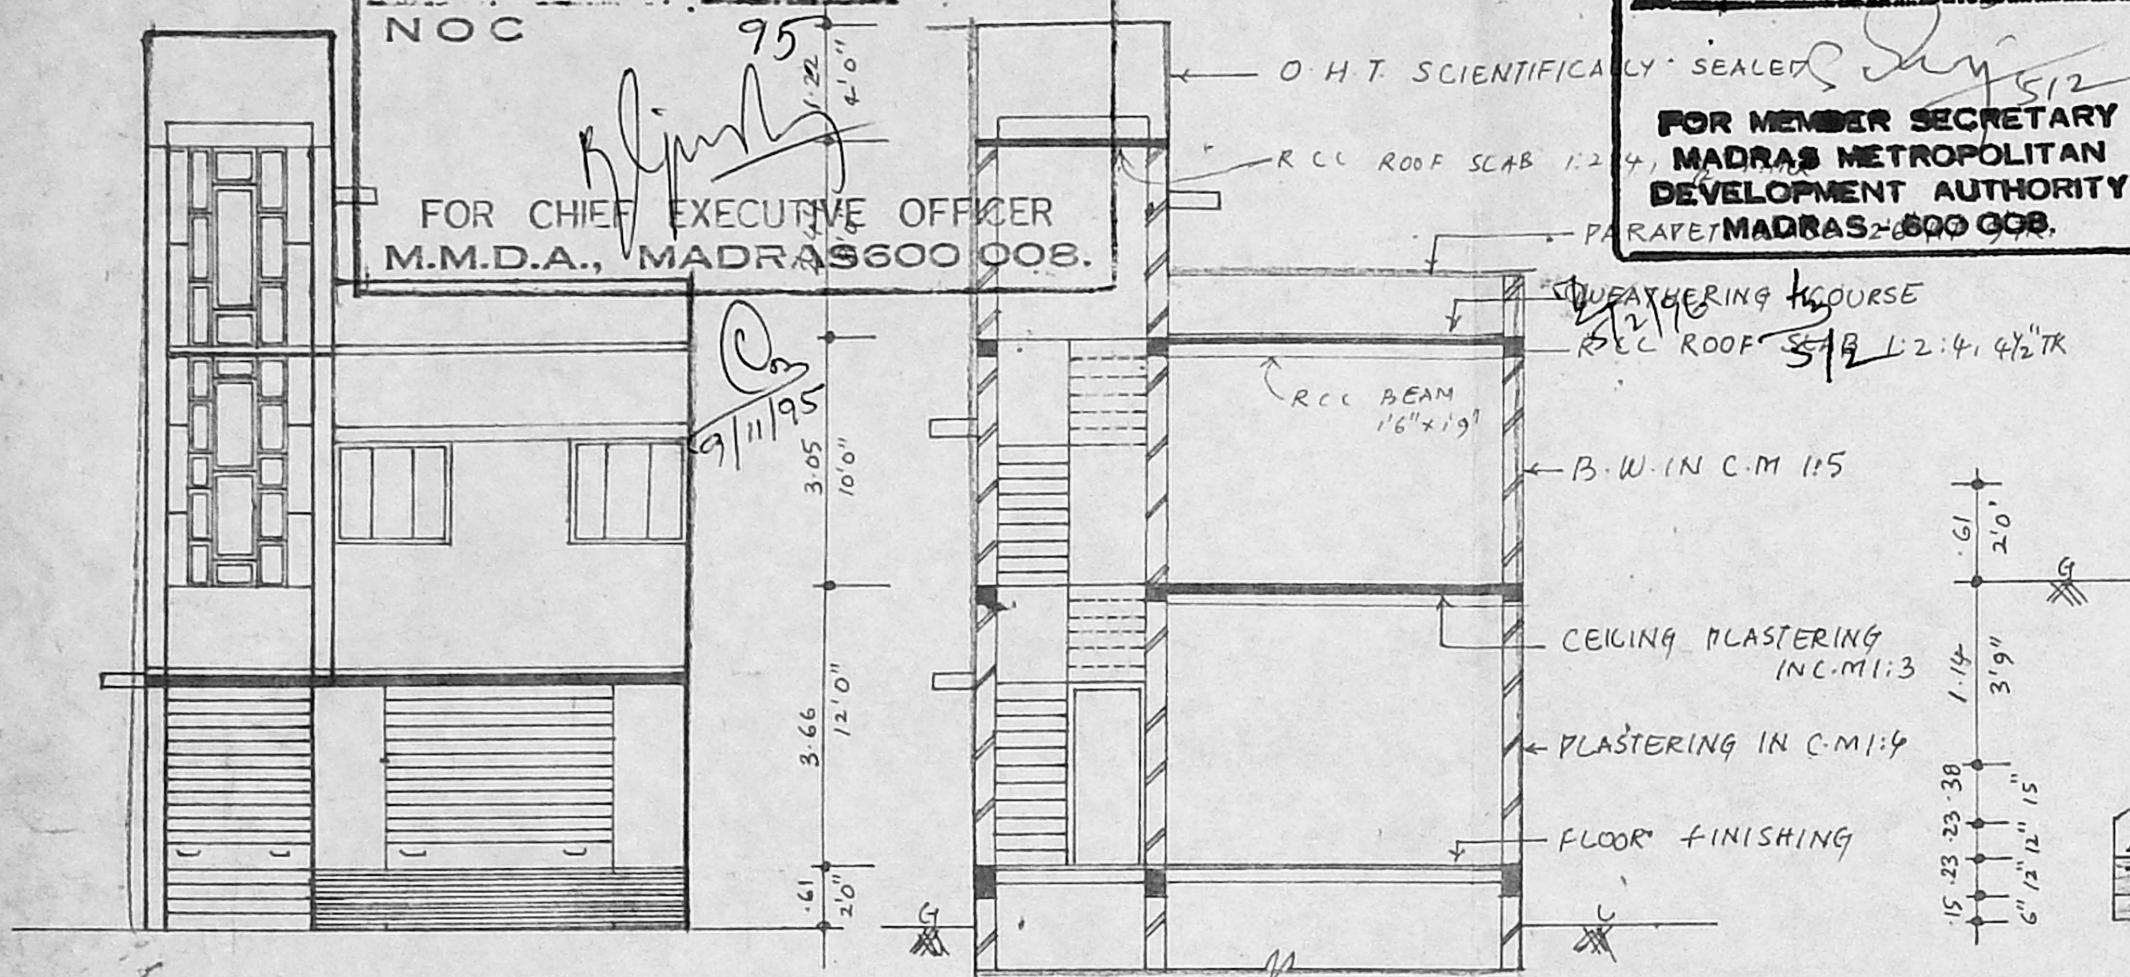


KEY PLAN  
 NOT TO SCALE

**ELEVATION**

**SECTION ON PP**

**FOUNDATION DETAILS**

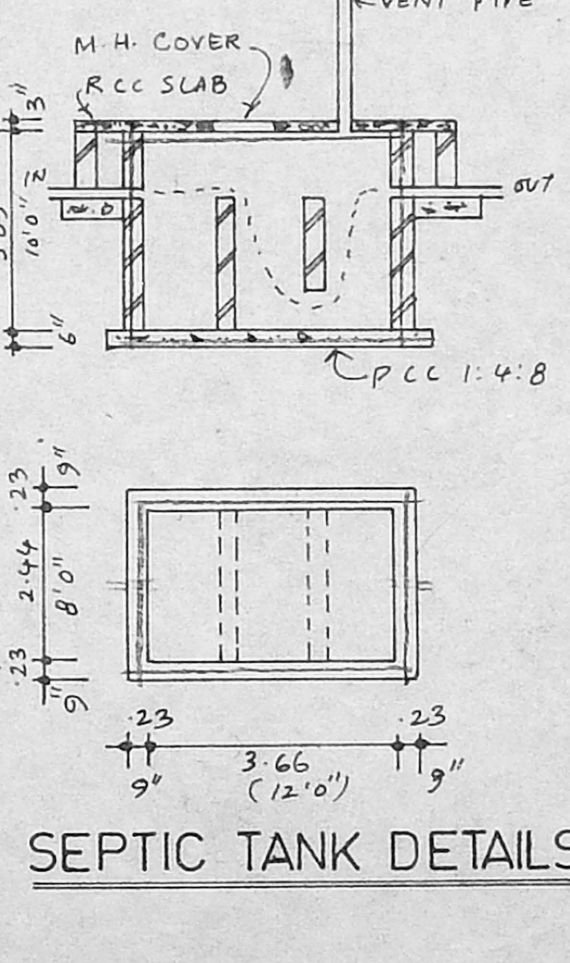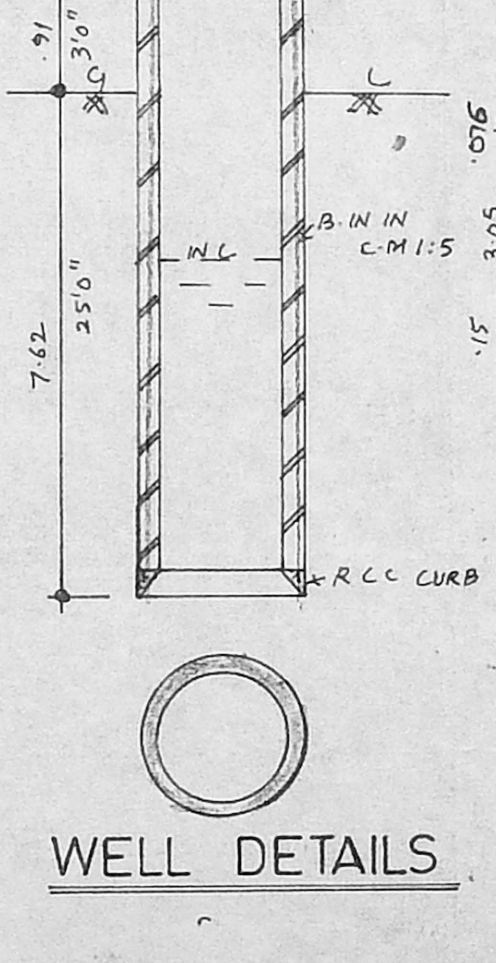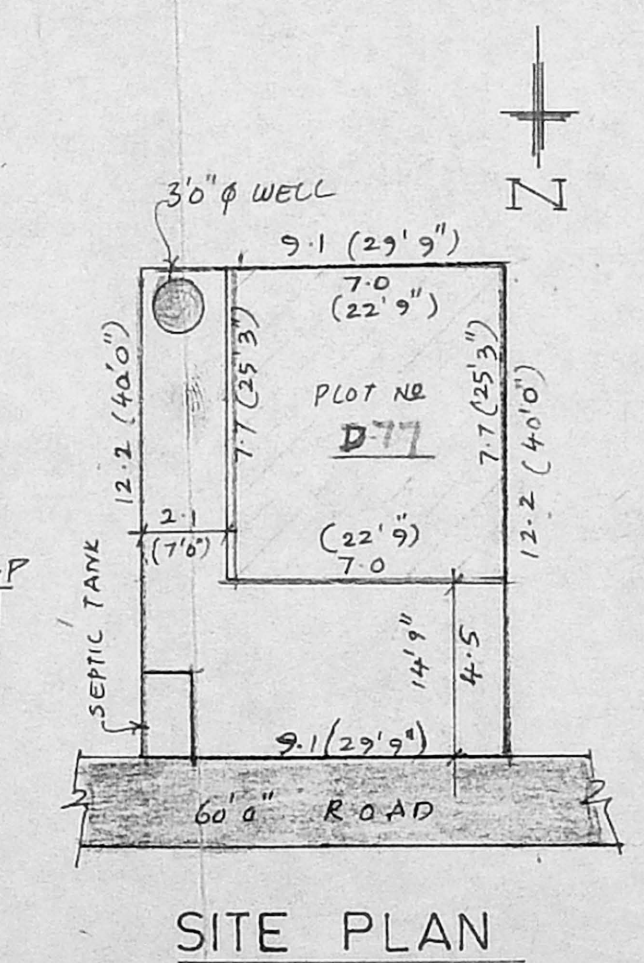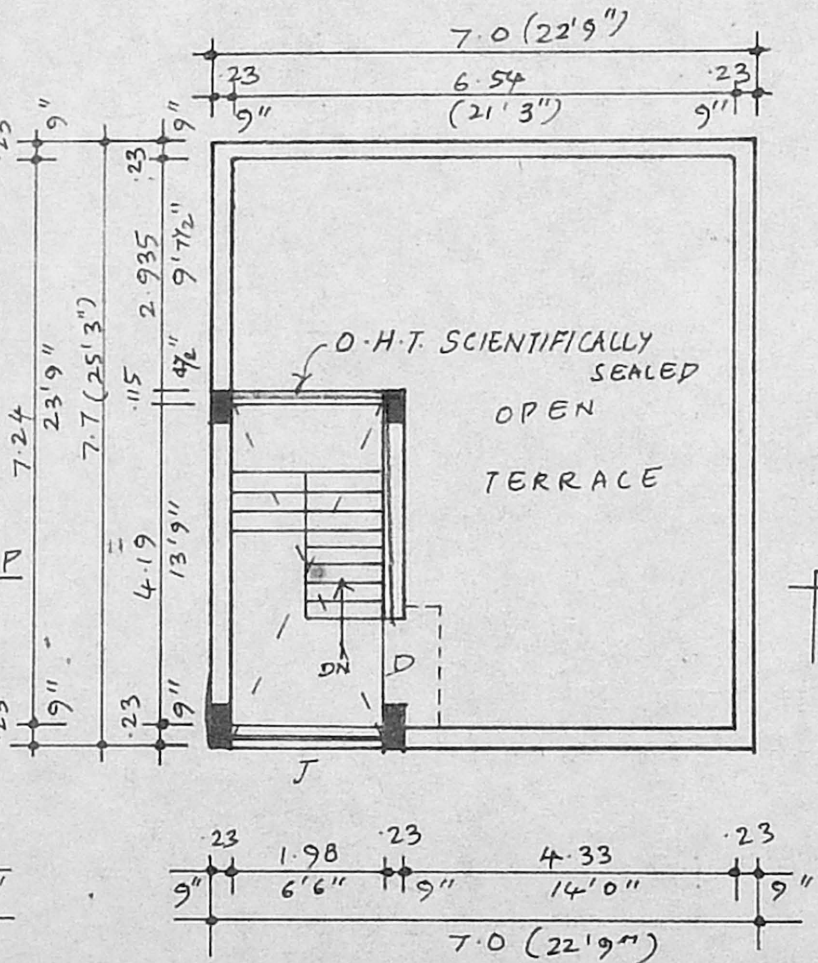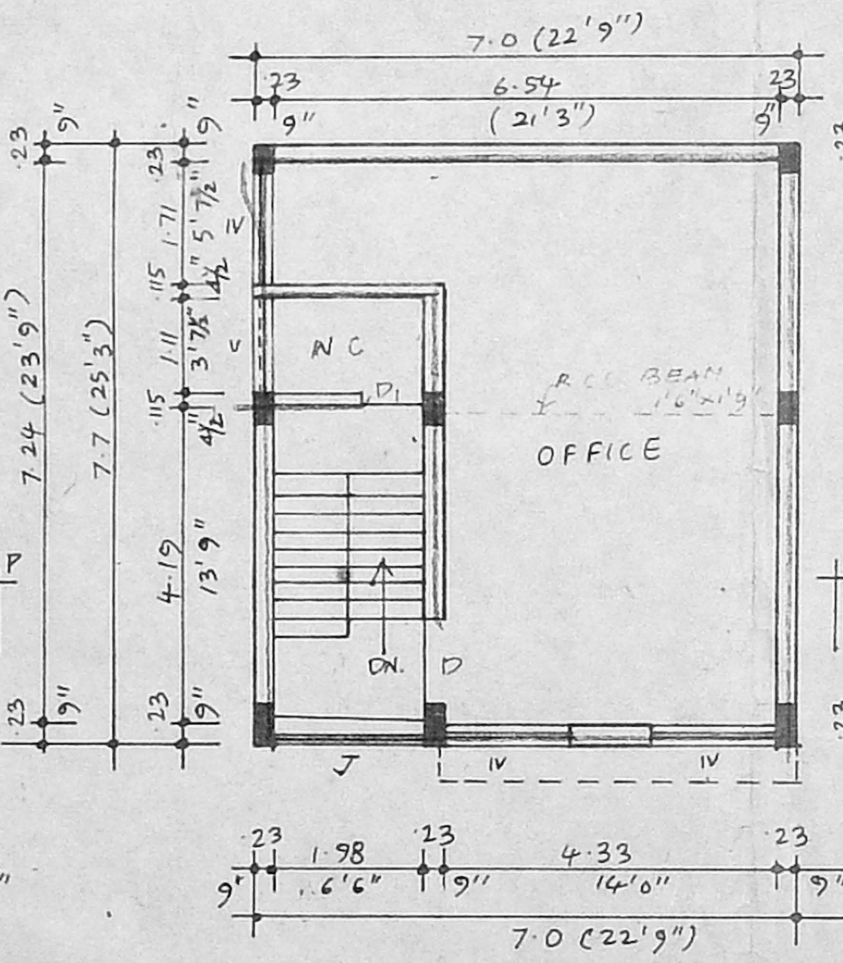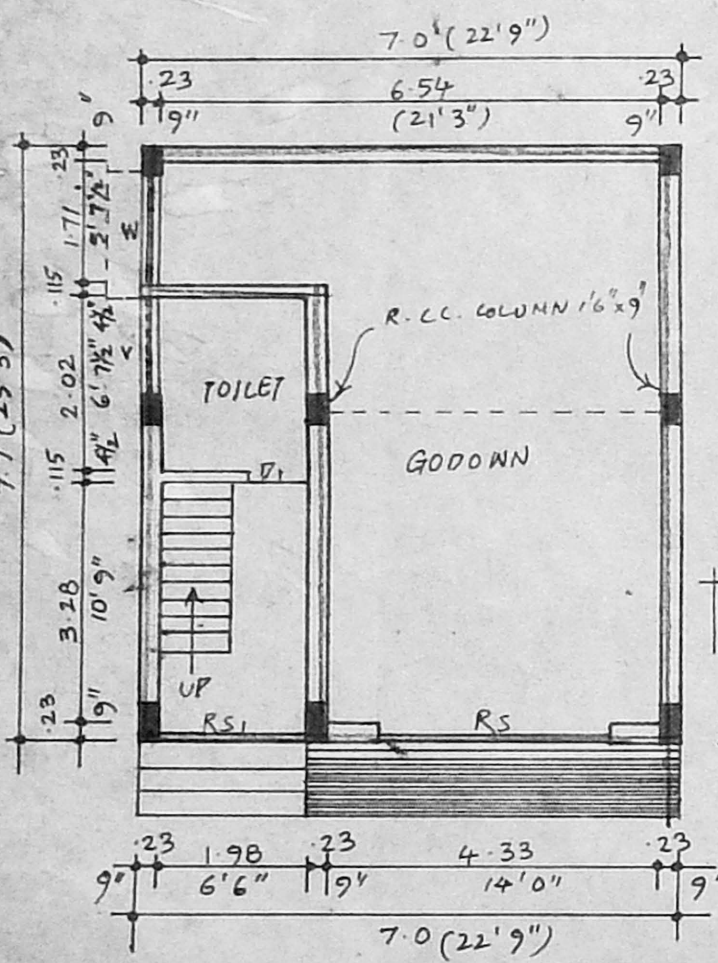

**SITE PLAN**

(SCALE: 1:200)

**WELL DETAILS**

**SEPTIC TANK DETAILS**

**GROUND FLOOR PLAN**

**FIRST FLOOR PLAN**

**TERRACE FLOOR PLAN**