

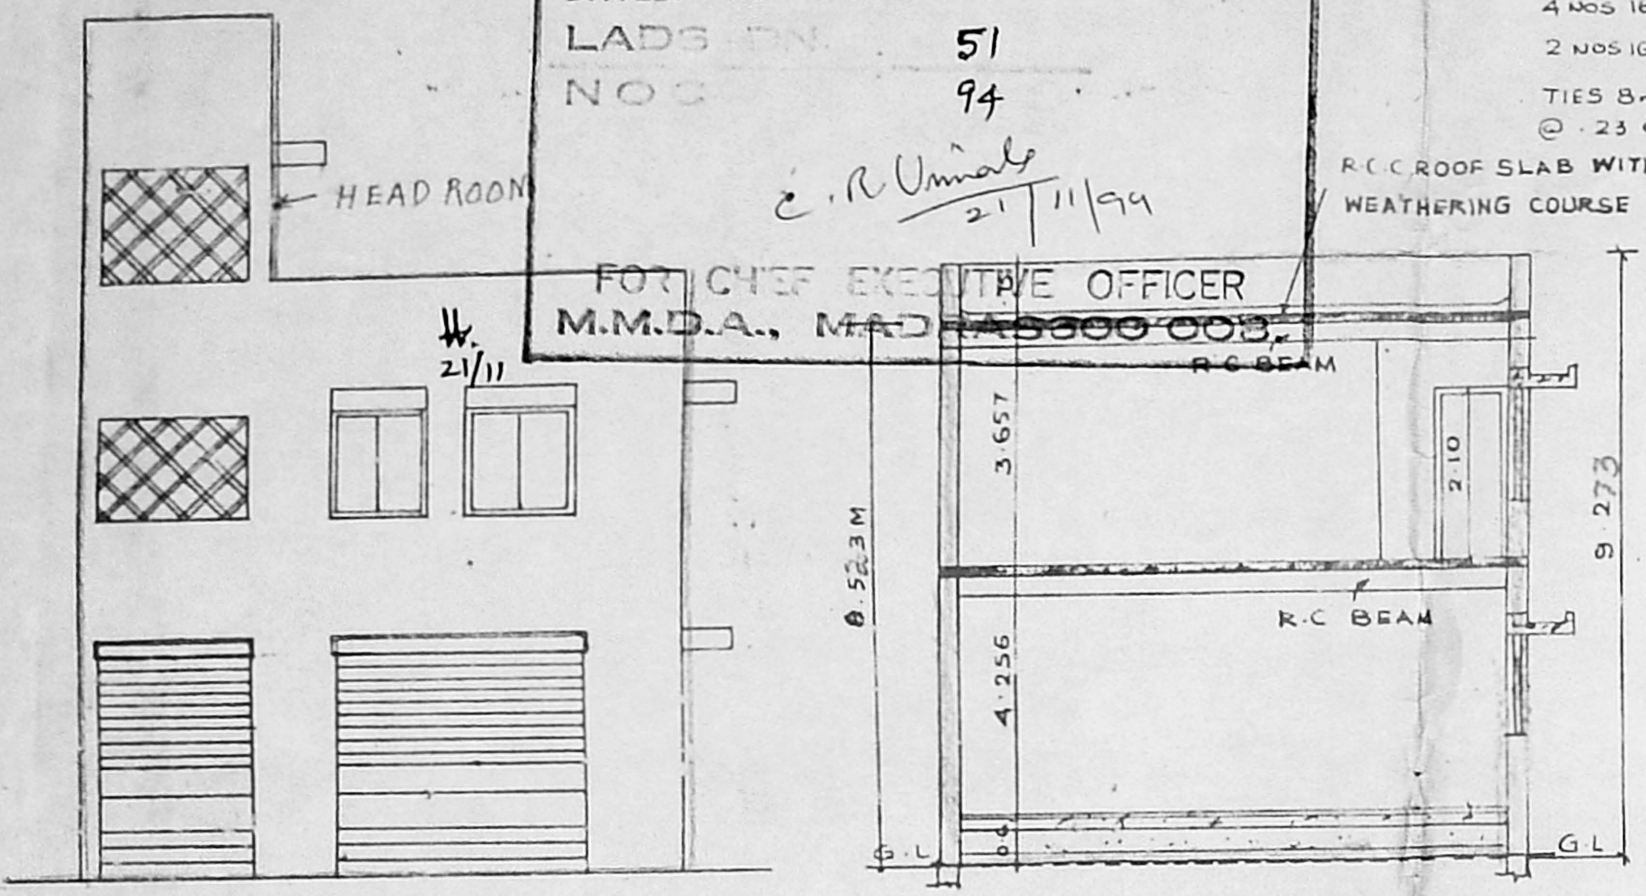


N.O.C. - ISSUED
 VIDE FILE NO: M1/13211/94
 DATED: 17.11.94
 LADS NO. 51
 NO. 94
C.R. Umale
 21/11/94

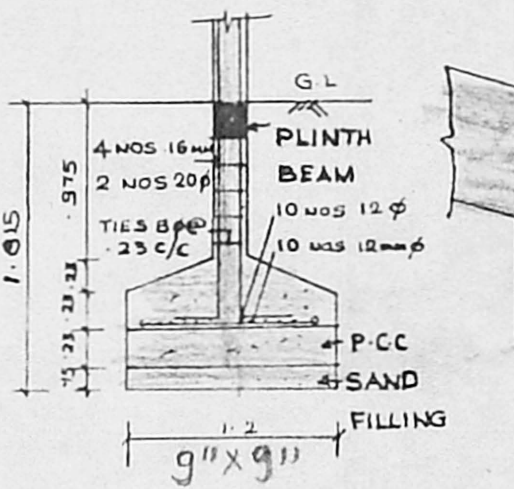


ELEVATION


SECTION 'AA'

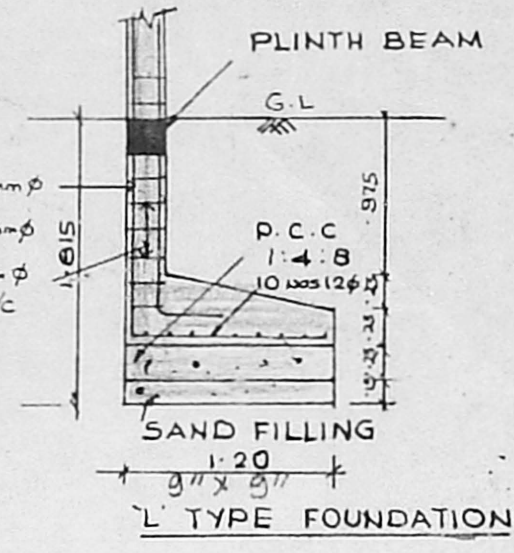


FOUNDATION

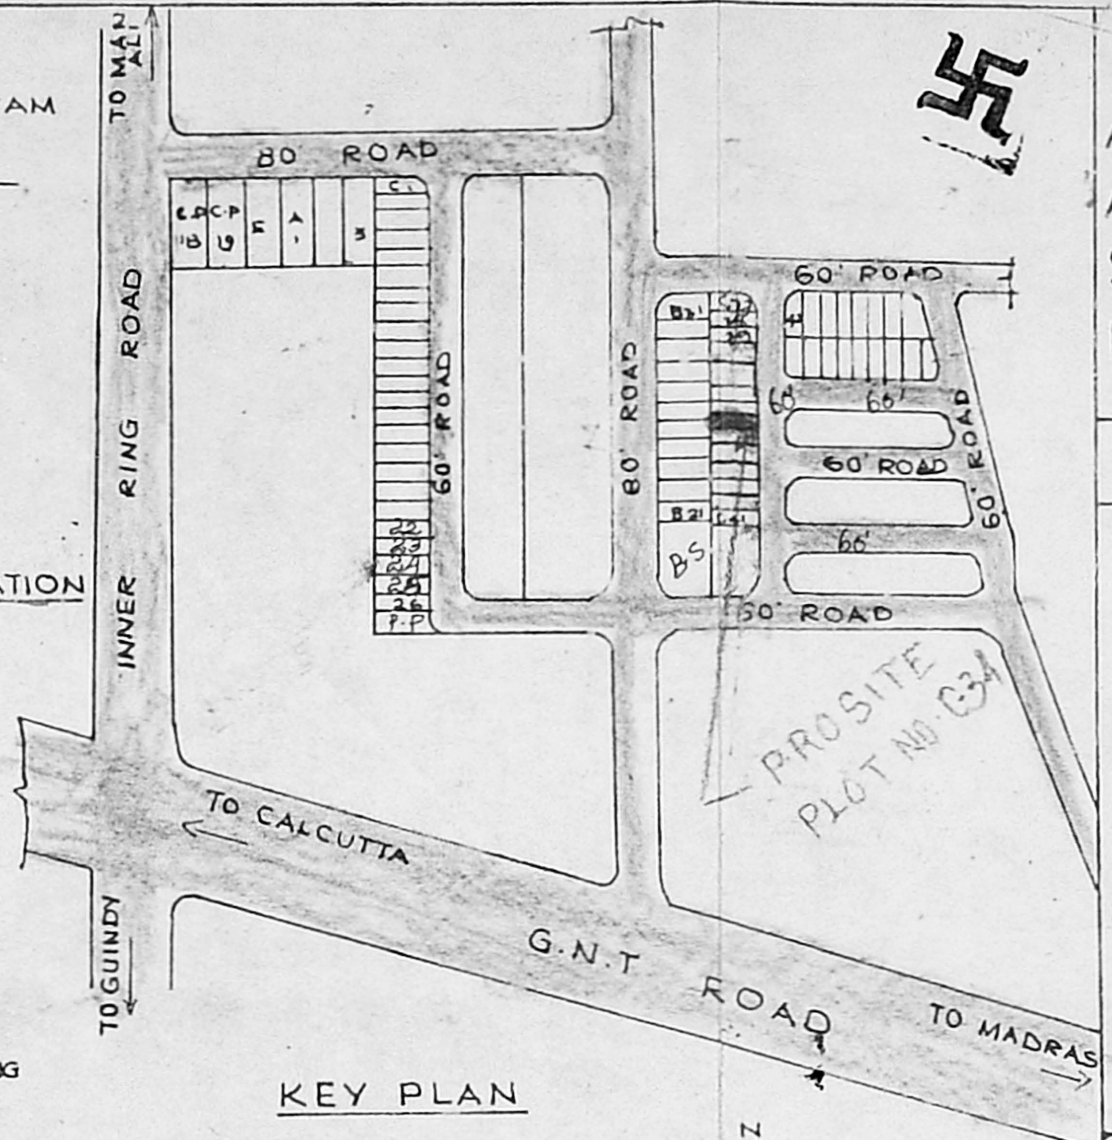


KEY PLAN

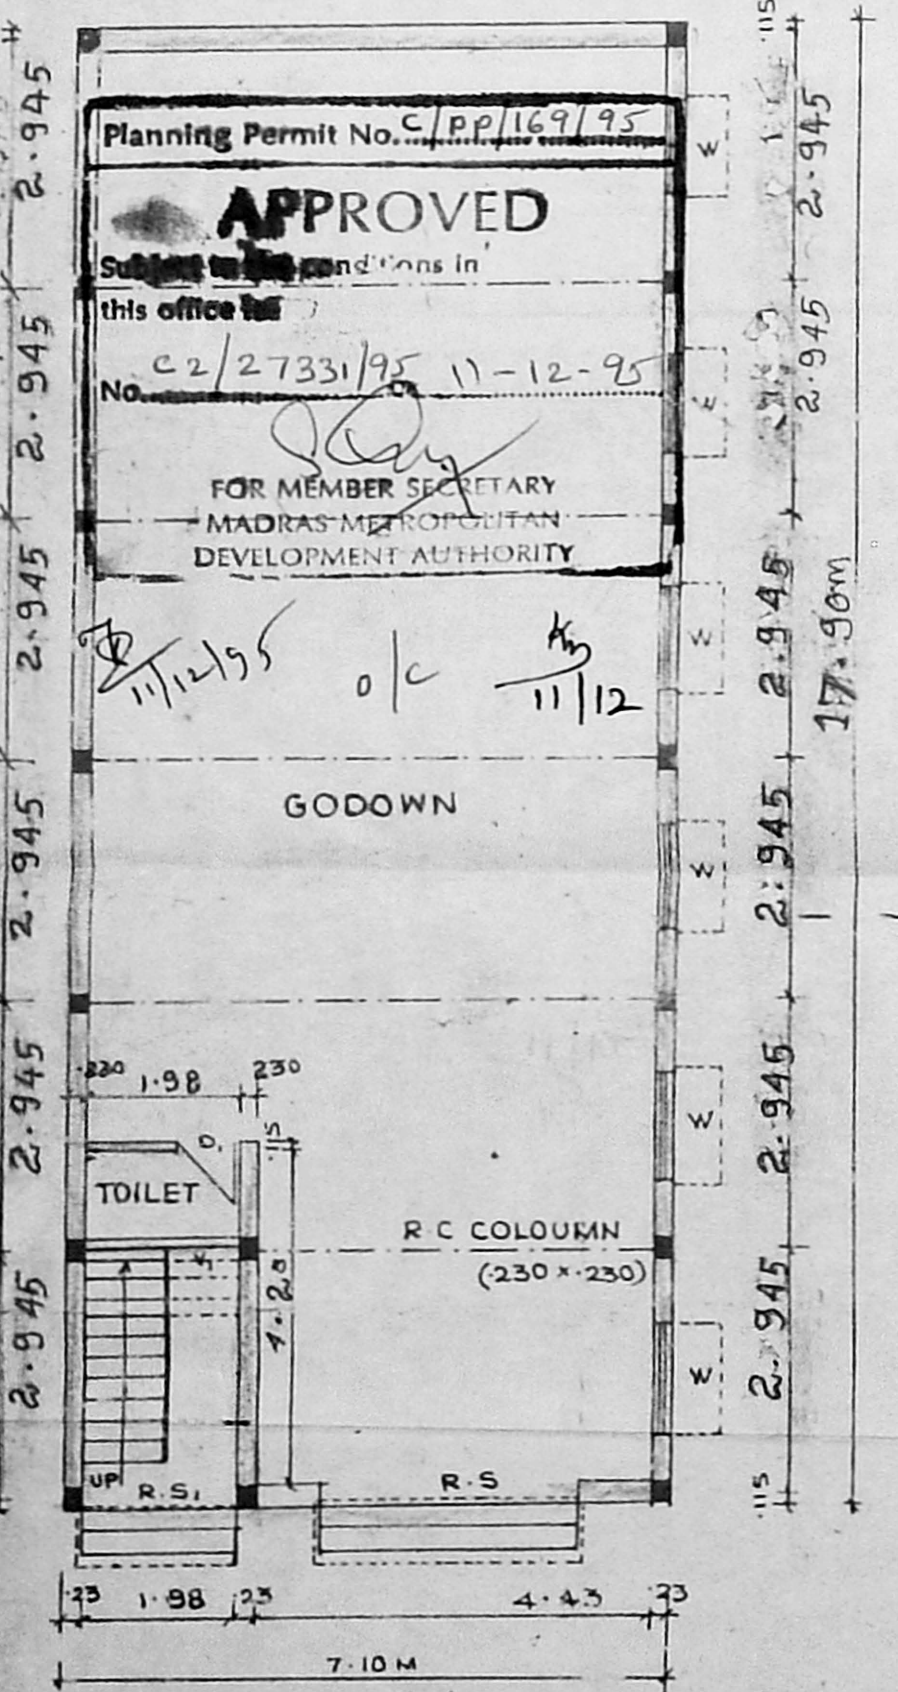


GROUND FLOOR PLAN SCALE 1:100

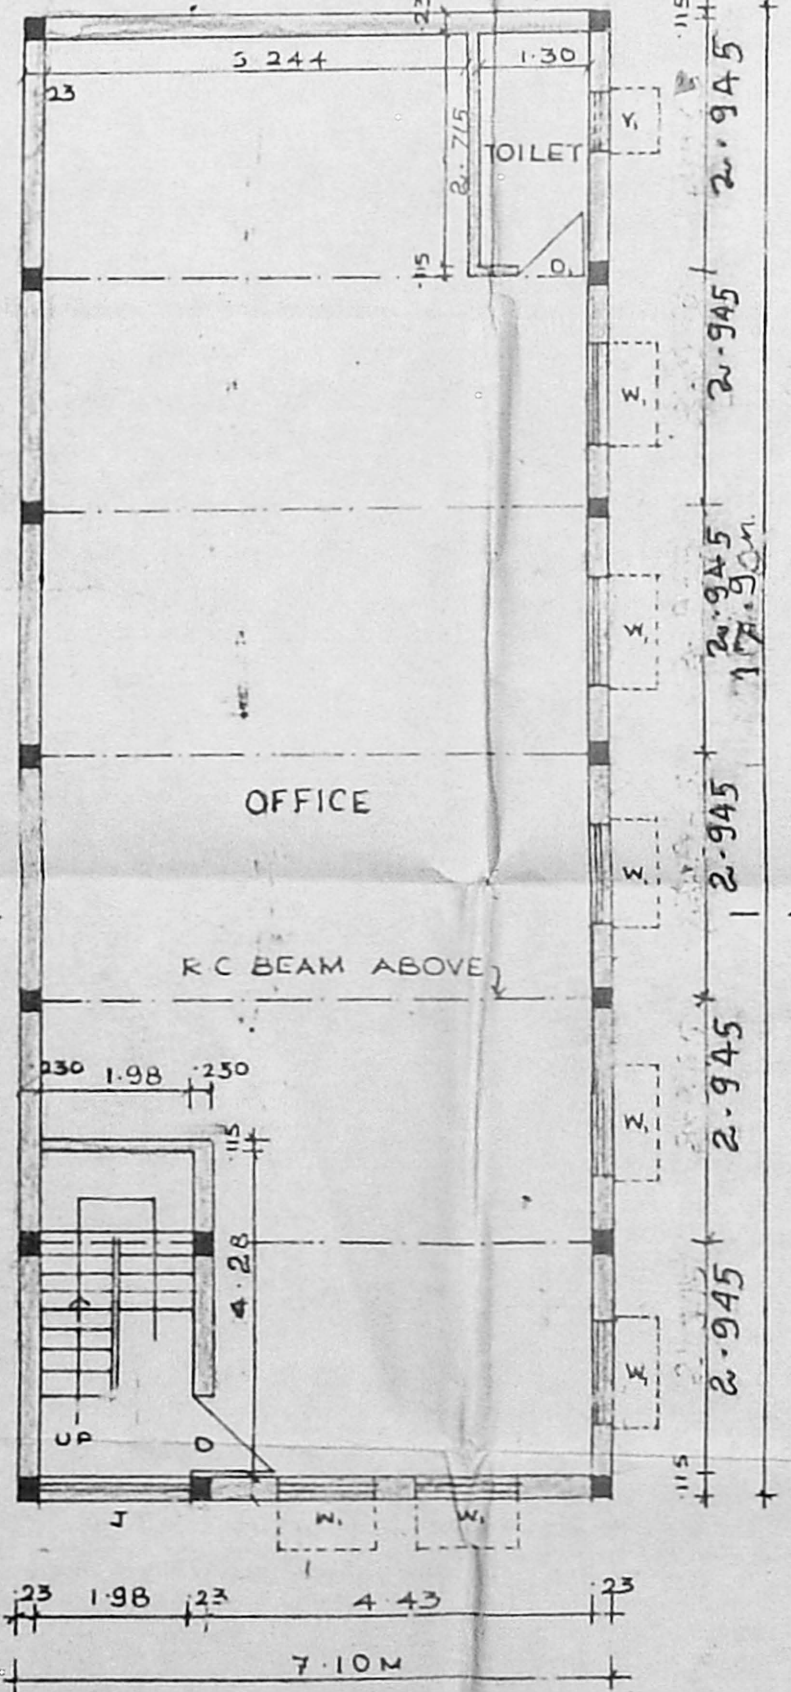

FIRST FLOOR PLAN

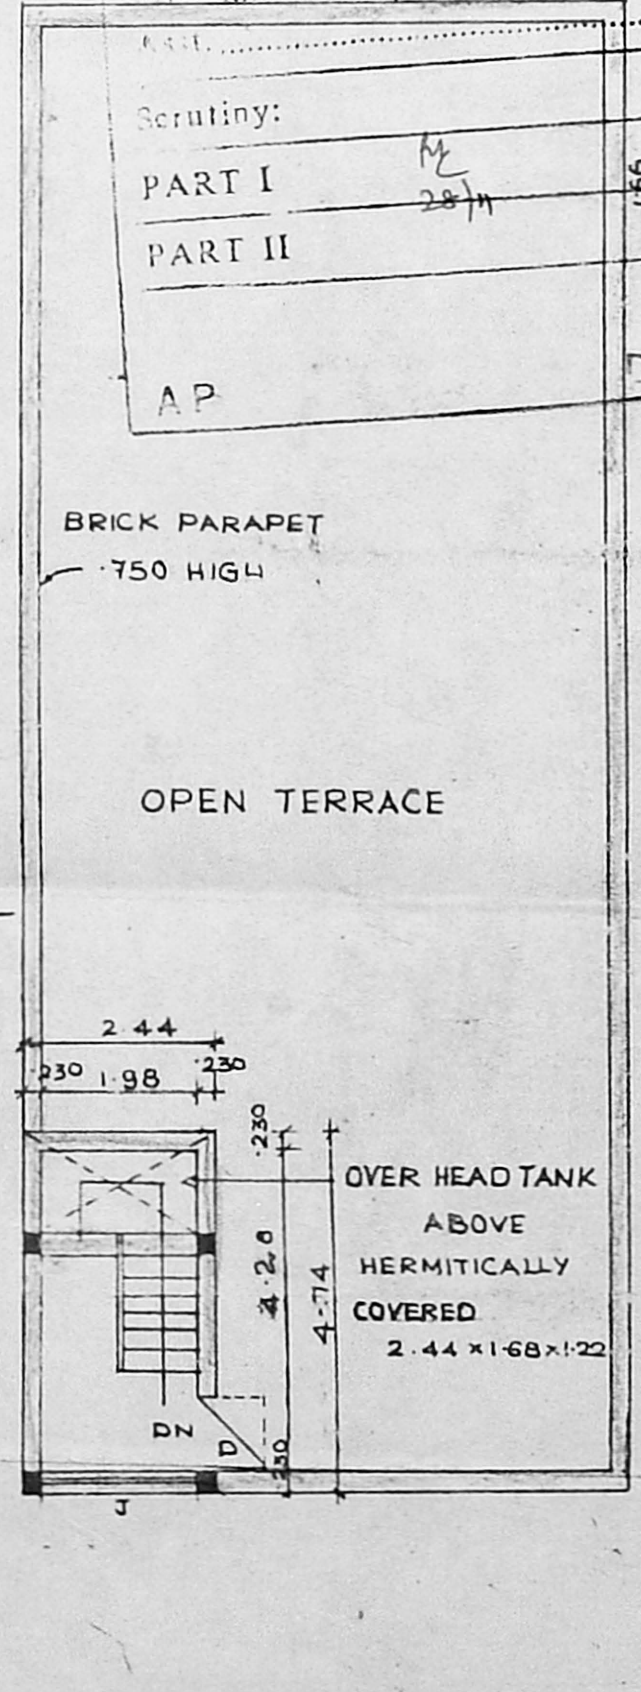

TERRACE FLOOR PLAN

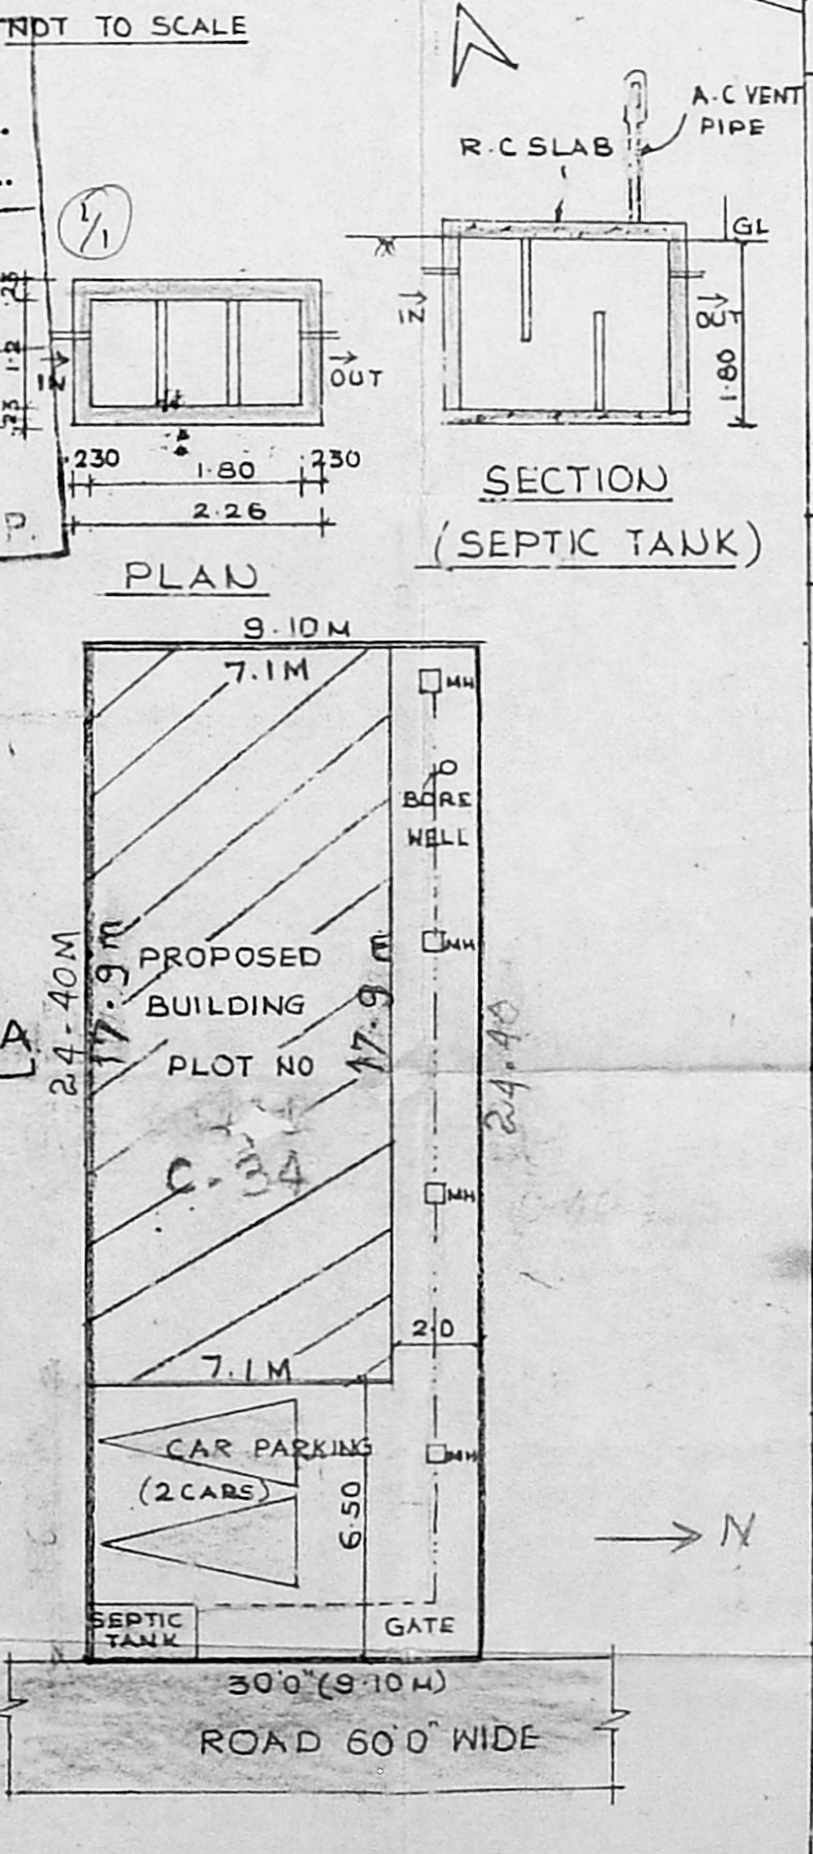

SITE PLAN SCALE (1:200)

PROPOSED GODOWN & OFFICE
 AT PLOT NO C-34 INS. NO. 722/810/2P4
 AT MADHAVARAM VILLAGE
 SAIDAPET TALUK CHNGAI
 M.G.R. DISTRICT SCALE 1:100

SPECIFICATIONS

C/C 1:4:8 FOR FOUNDATION
 SUPER STRUCTURE WITH STOCK BRICKING CM 1:5
 PLASTERING IN CM 1:5 FOR WALLS & 1:3 FOR SOFFITS
 FLOORING WITH GREY MOSAIC
 WOOD WORK WITH SEASONED WOOD
 R.C.C WORK SHALL HAVE QUALITY STEEL
 WEATHER PROOF COURSE LAID TO SLOPE
 COLOURING & WHITE WASHING WITH 2 COATS
 OVER ONE COAT OF PRIMER

JOINERY DETAILS

R.S - ROLLING SHUTTER	3.00 x 2.10
D - DOOR	0.90 x 2.10
V - VENTILATOR	2.00 x 0.60
R.S. - ROLLING SHUTTER	1.95 x 2.10
W - WINDOW	1.80 x 1.15
W. - WINDOW	1.20 x 1.15
V. - VENTILATOR	0.60 x 0.60

AREA DETAILS

TOTAL PLOT AREA	222.04 sq.m.
GROUND FLOOR	127.09 sq.m.
FIRST FLOOR	127.09 sq.m.
TOTAL	254.18 sq.m.
F.S.I	1.15
PLOT COVERAGE	57.24%

COLOUR INDEX

PROPOSED	[Pattern]
ROAD	[Pattern]
BOUNDARY	[Pattern]
SEWER LINE	[Pattern]

ABDulwa
 OWNER

G. G. Krishnamurthy Rao
 G. G. KRISHNAMURTHY RAO
 CIVIL ENGINEER
 CLASS I LICENSED SURVEYOR NO. 370
 CORPORATION OF MADRAS
 LICENSED SURVEYOR
 11/12, LAKE VIEW ROAD, MADRAS-600039