



SECTION OF SUMP

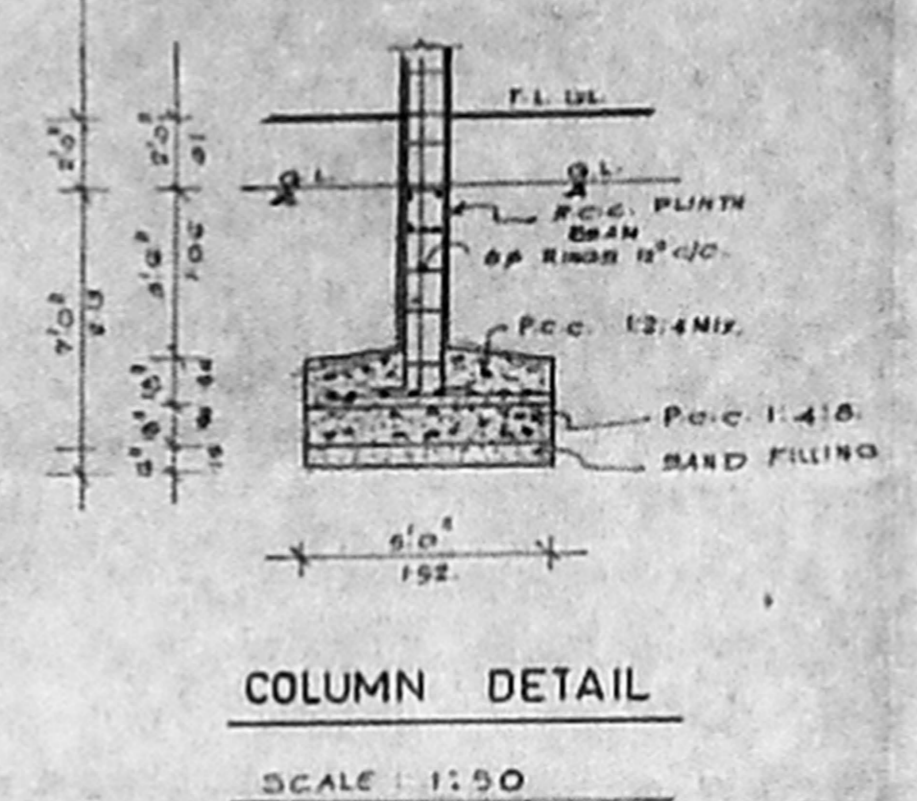


COLUMN DETAIL

SCALE 1:50

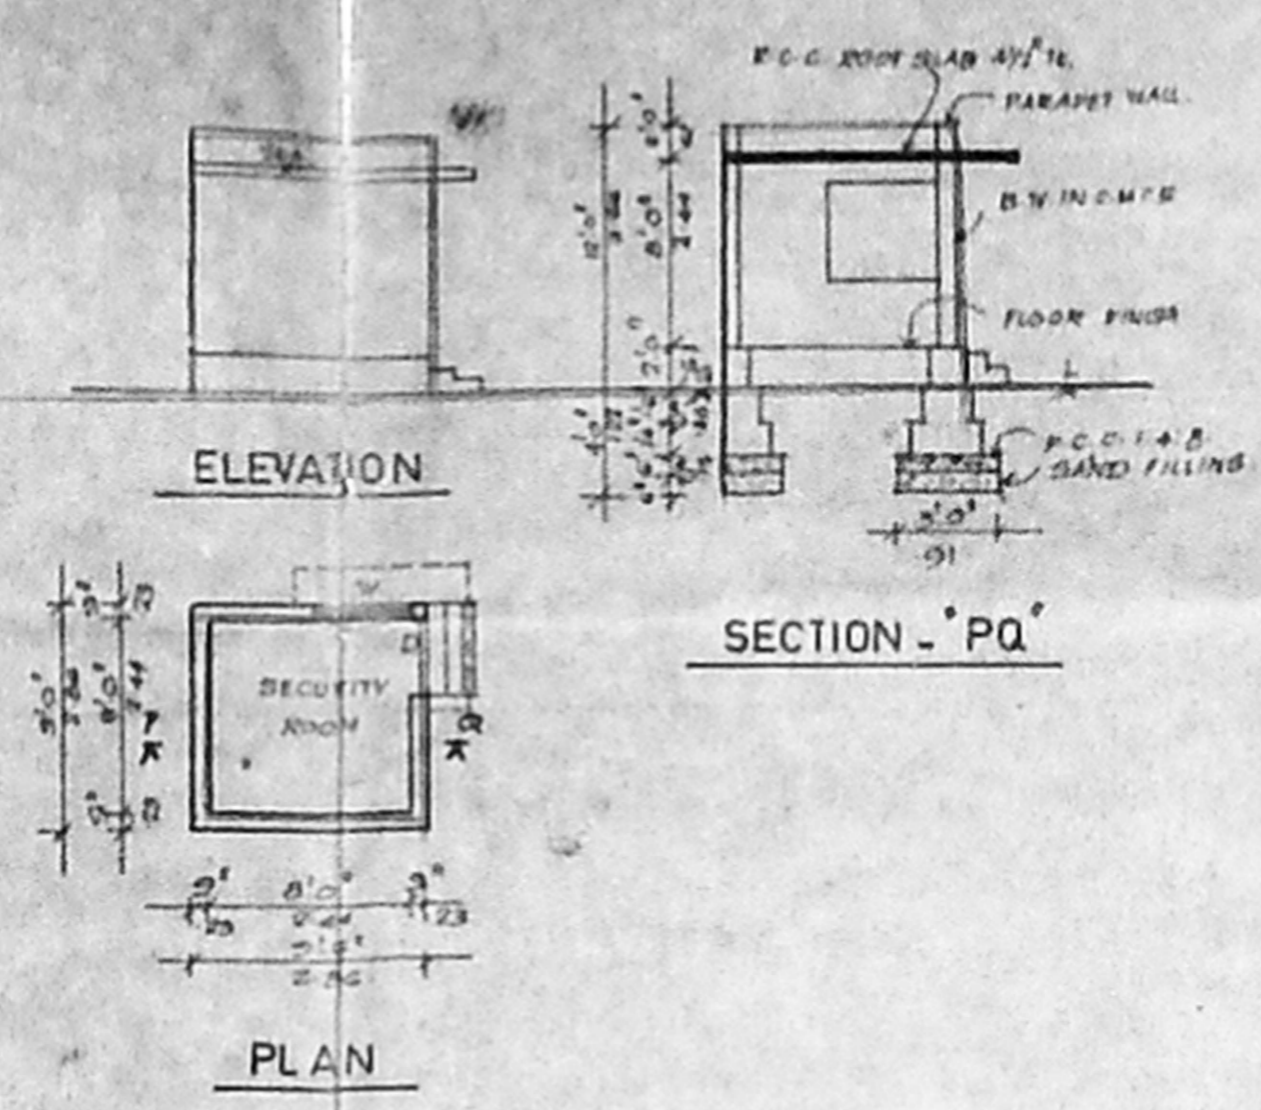


ELEVATION

SECTION - 'PQ'

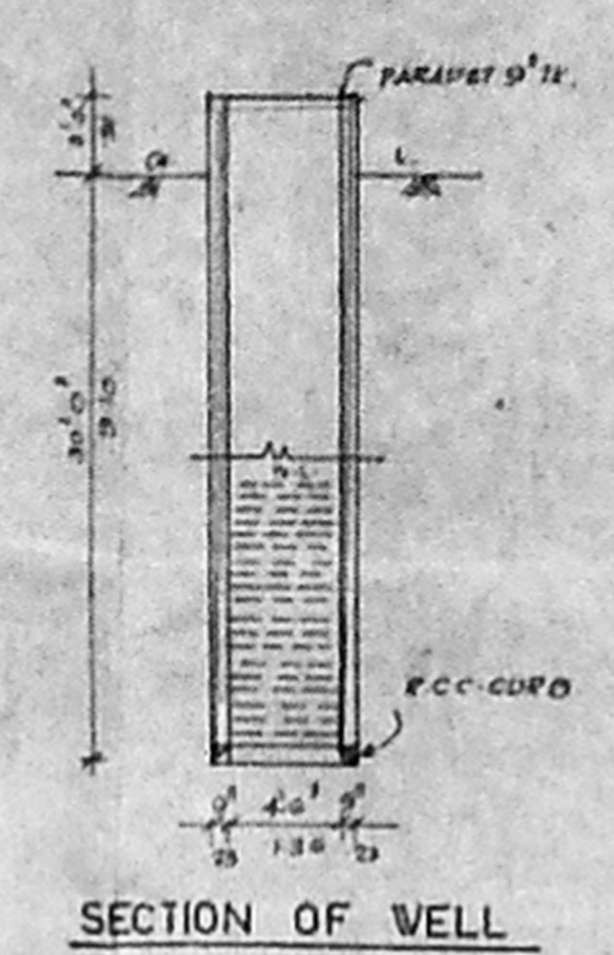


SECTION OF WELL

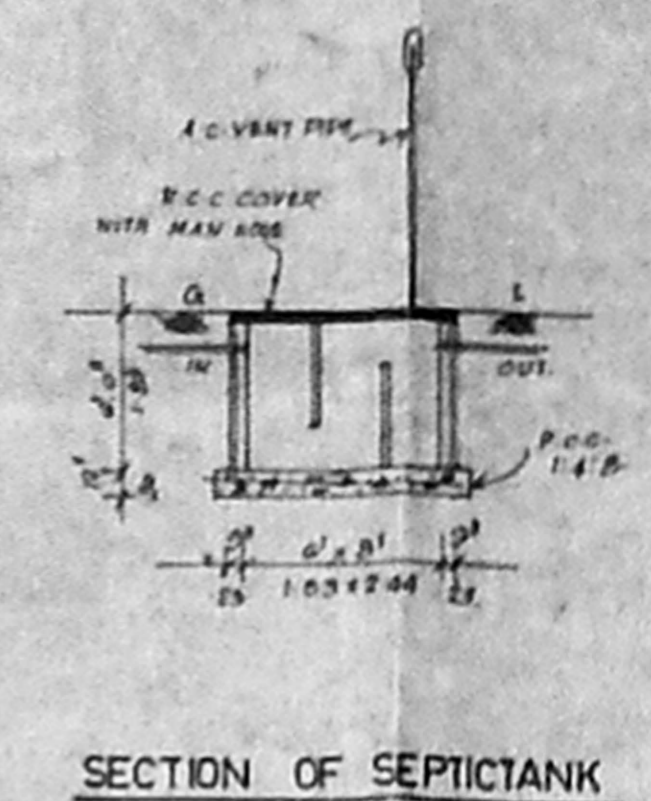


SECTION OF SEPTICTANK

101 x 101
 MMCA 'C' / PP 10
 C.N. No. 22/2901/75
 PART I
 PART II
 AP
 DP

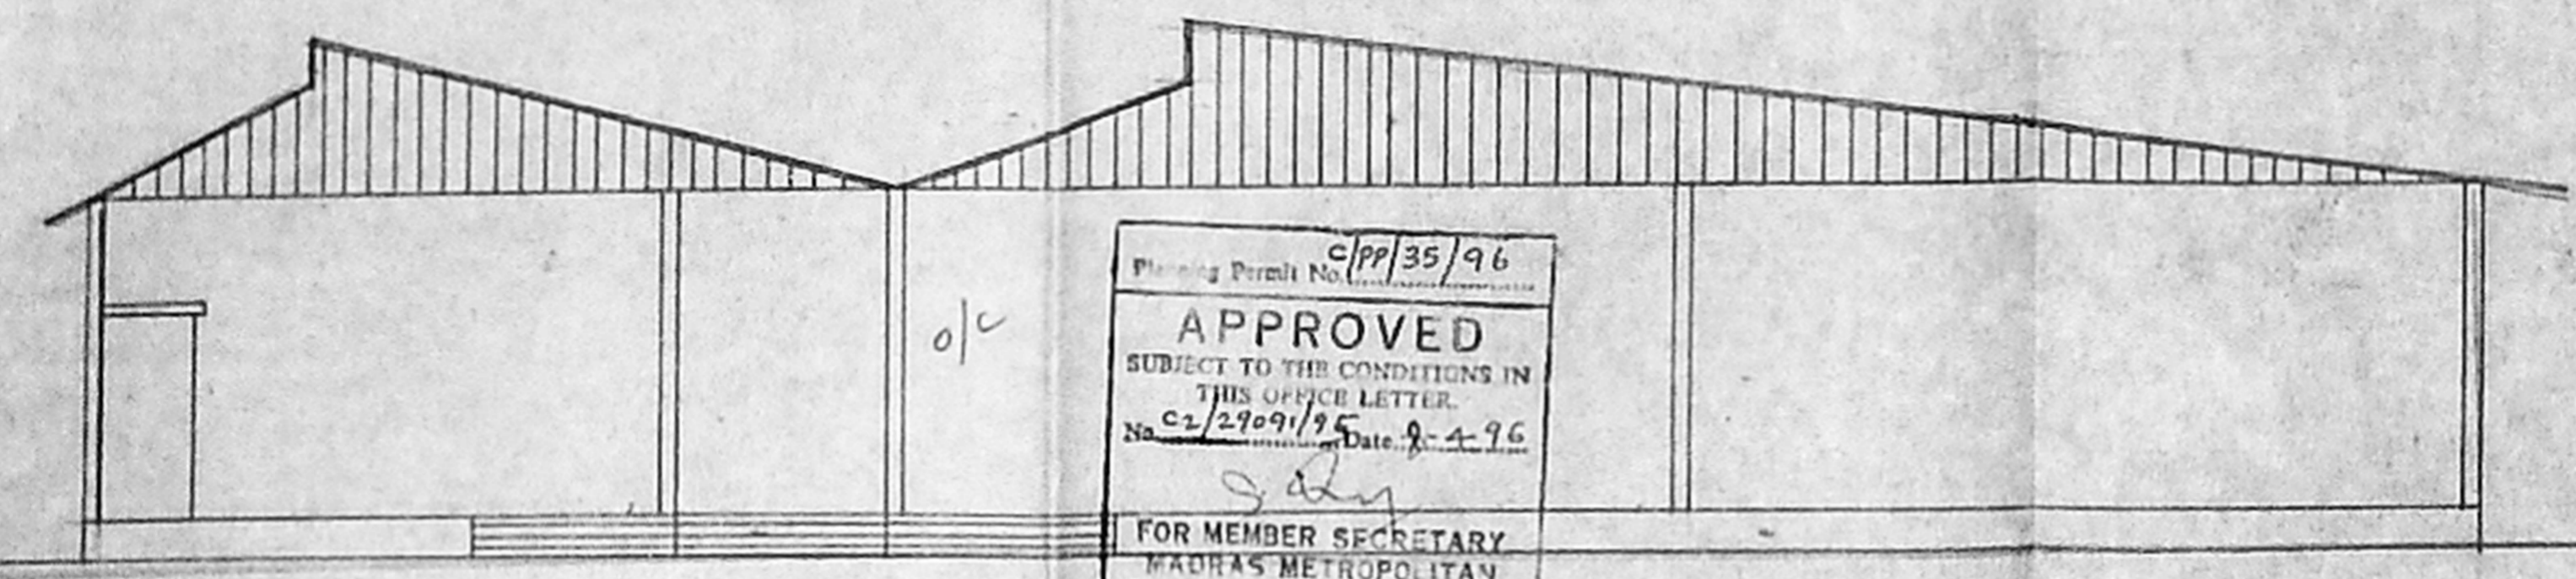

APPROVED
 SUBJECT TO THE CONDITIONS IN
 THIS OFFICE LETTER.
 No. 22/2901/75
 Date 9-4-76
 FOR MEMBER SECRETARY
 MADRAS METROPOLITAN
 DEVELOPMENT AUTHORITY
 FRONT ELEVATION
 2/1/76
 6/14


FRONT ELEVATION

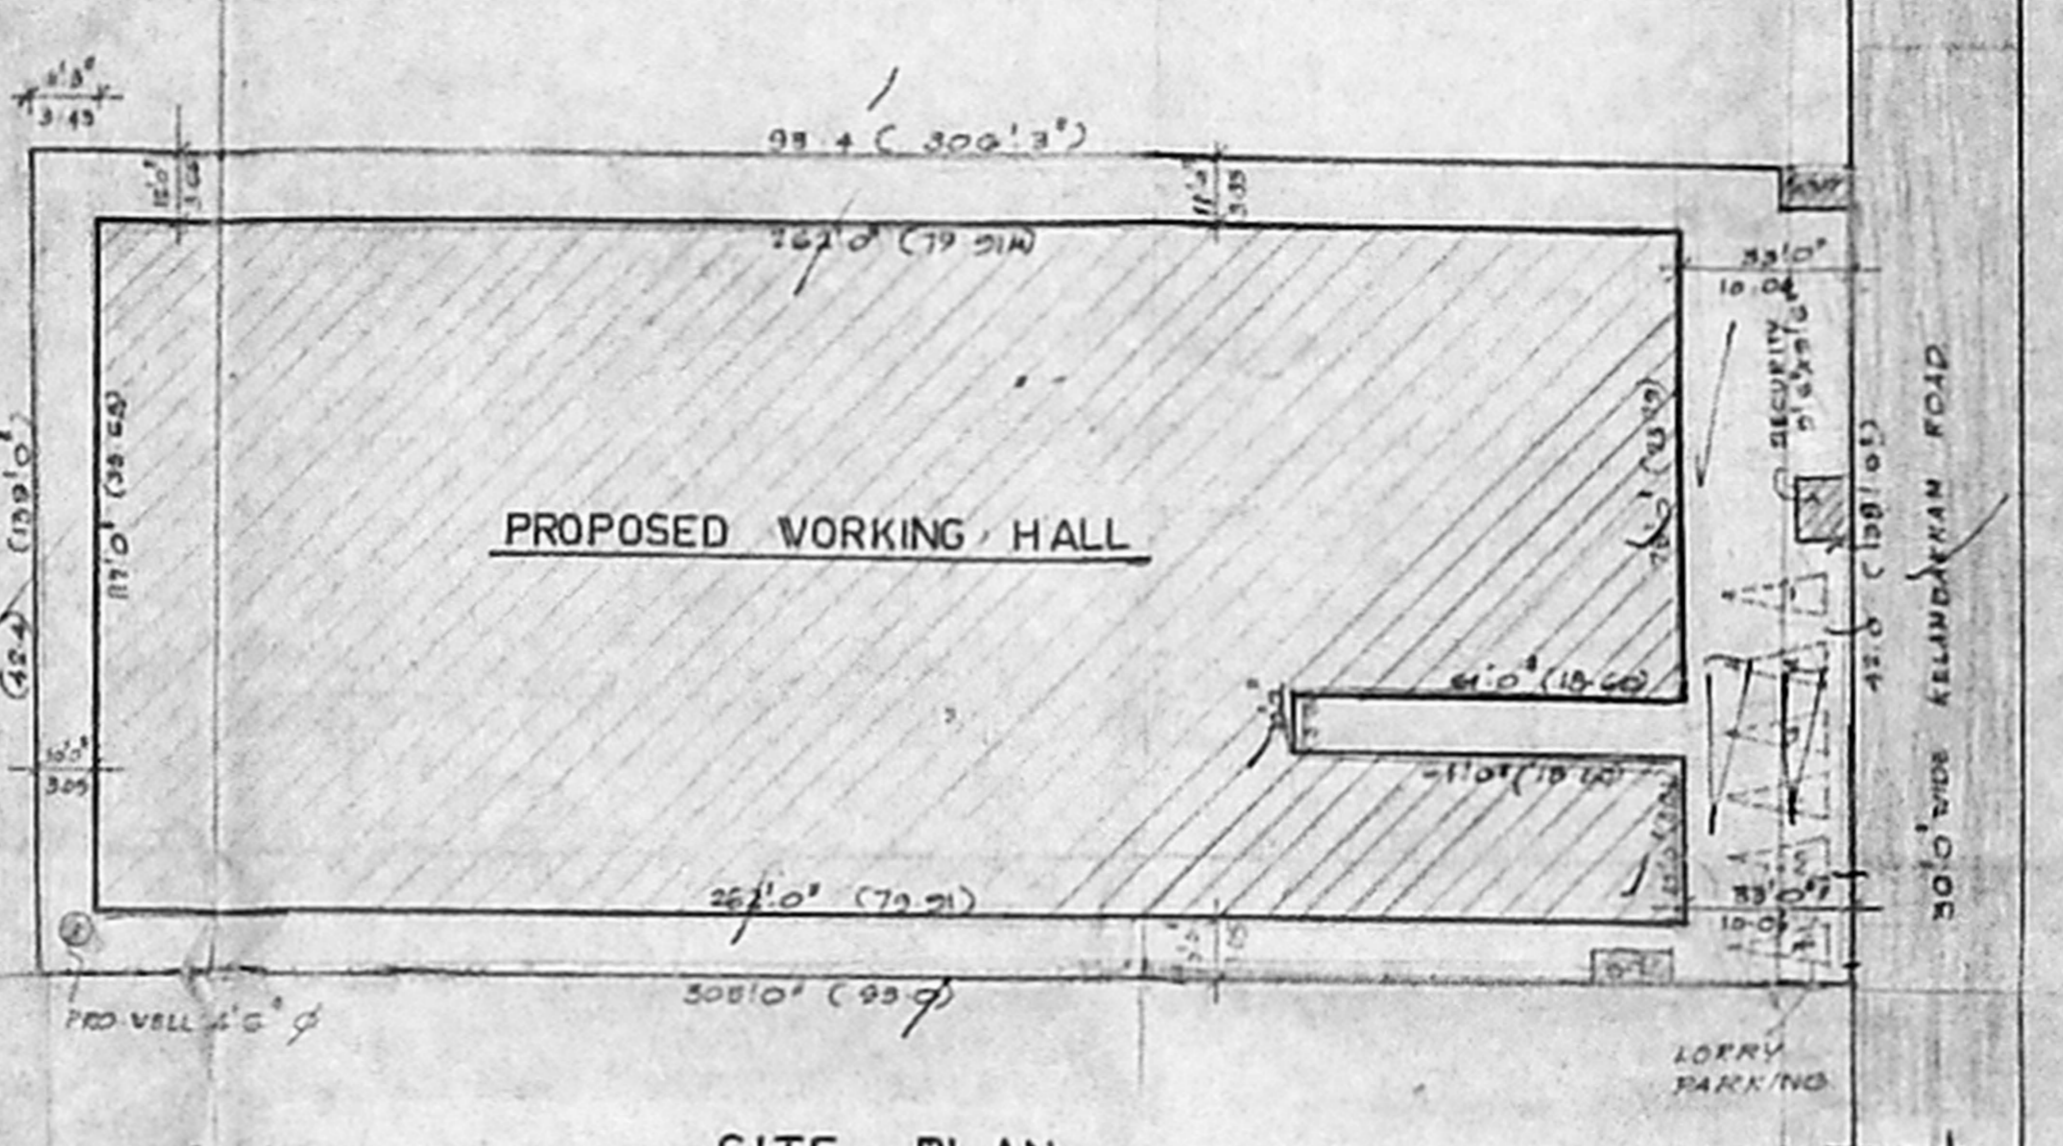

PROPOSED WORKING HALL


SITE PLAN

SCALE 1:33'0" (1:100)

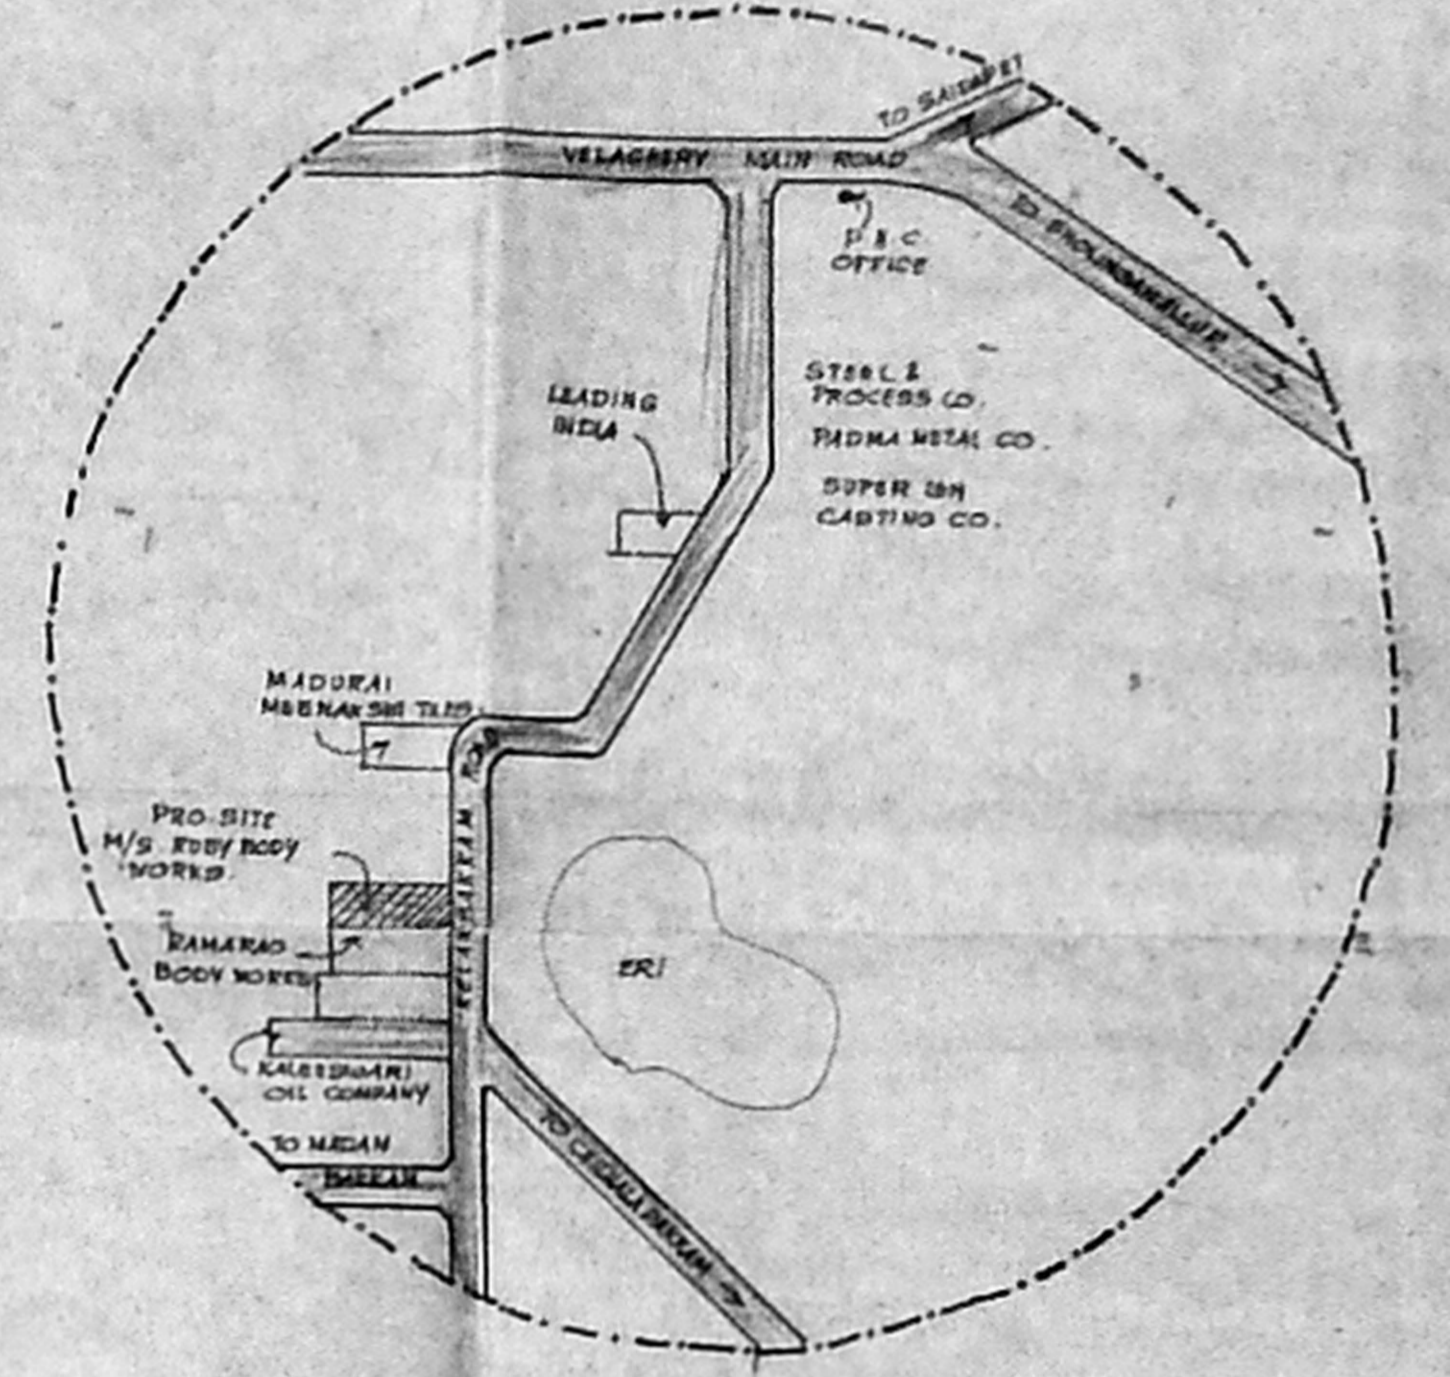


KEY PLAN

NOT TO SCALE

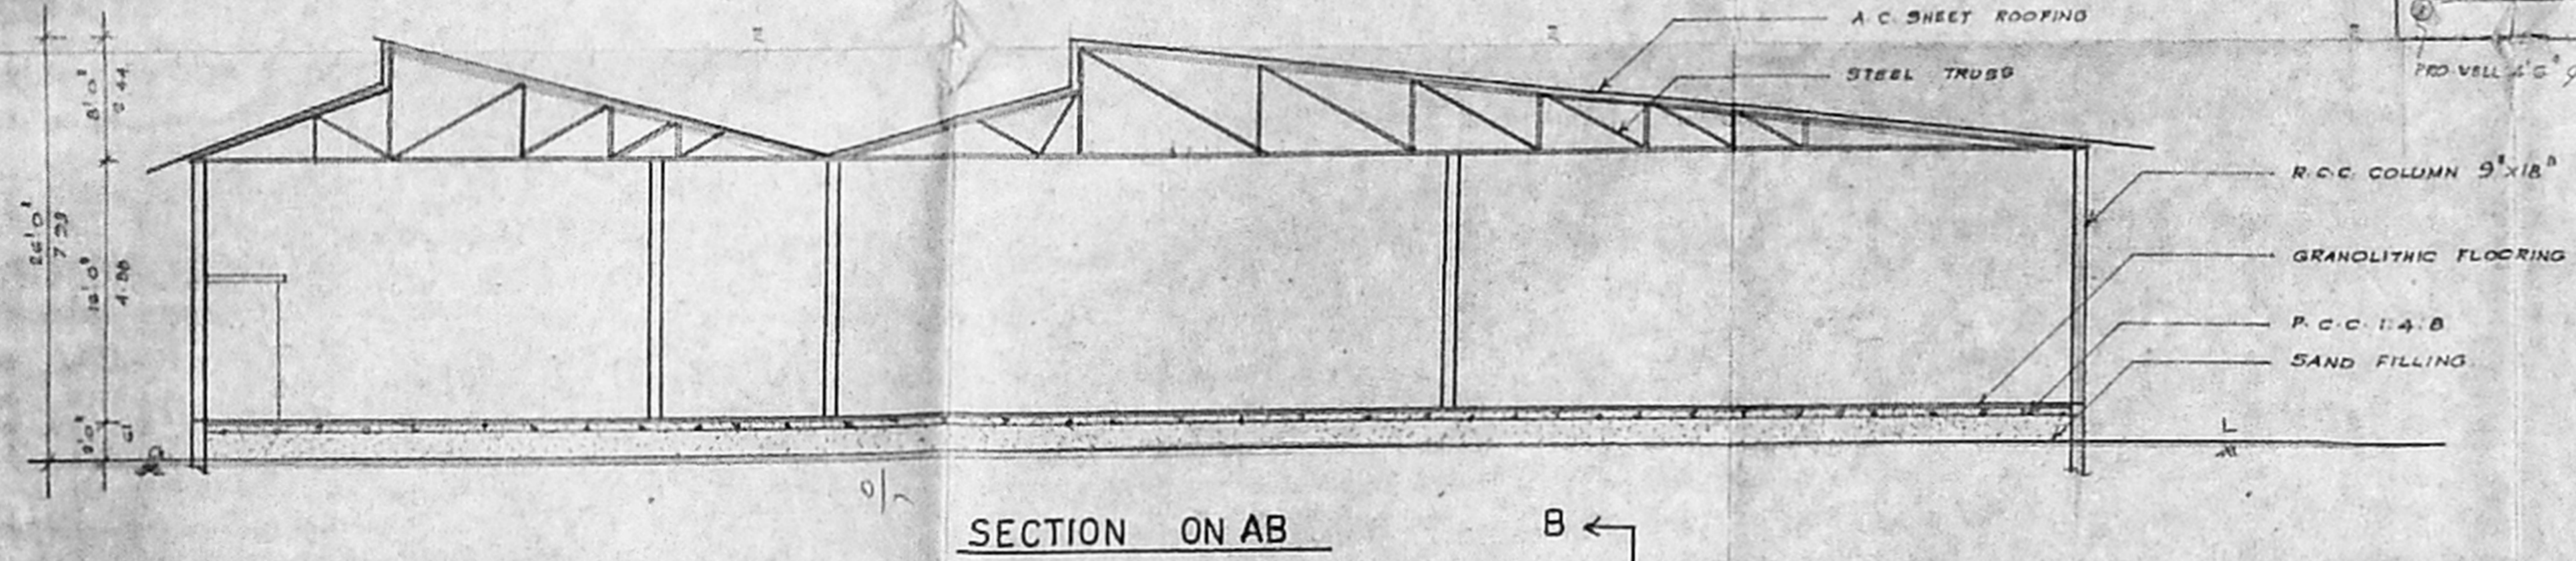

SECTION ON AB

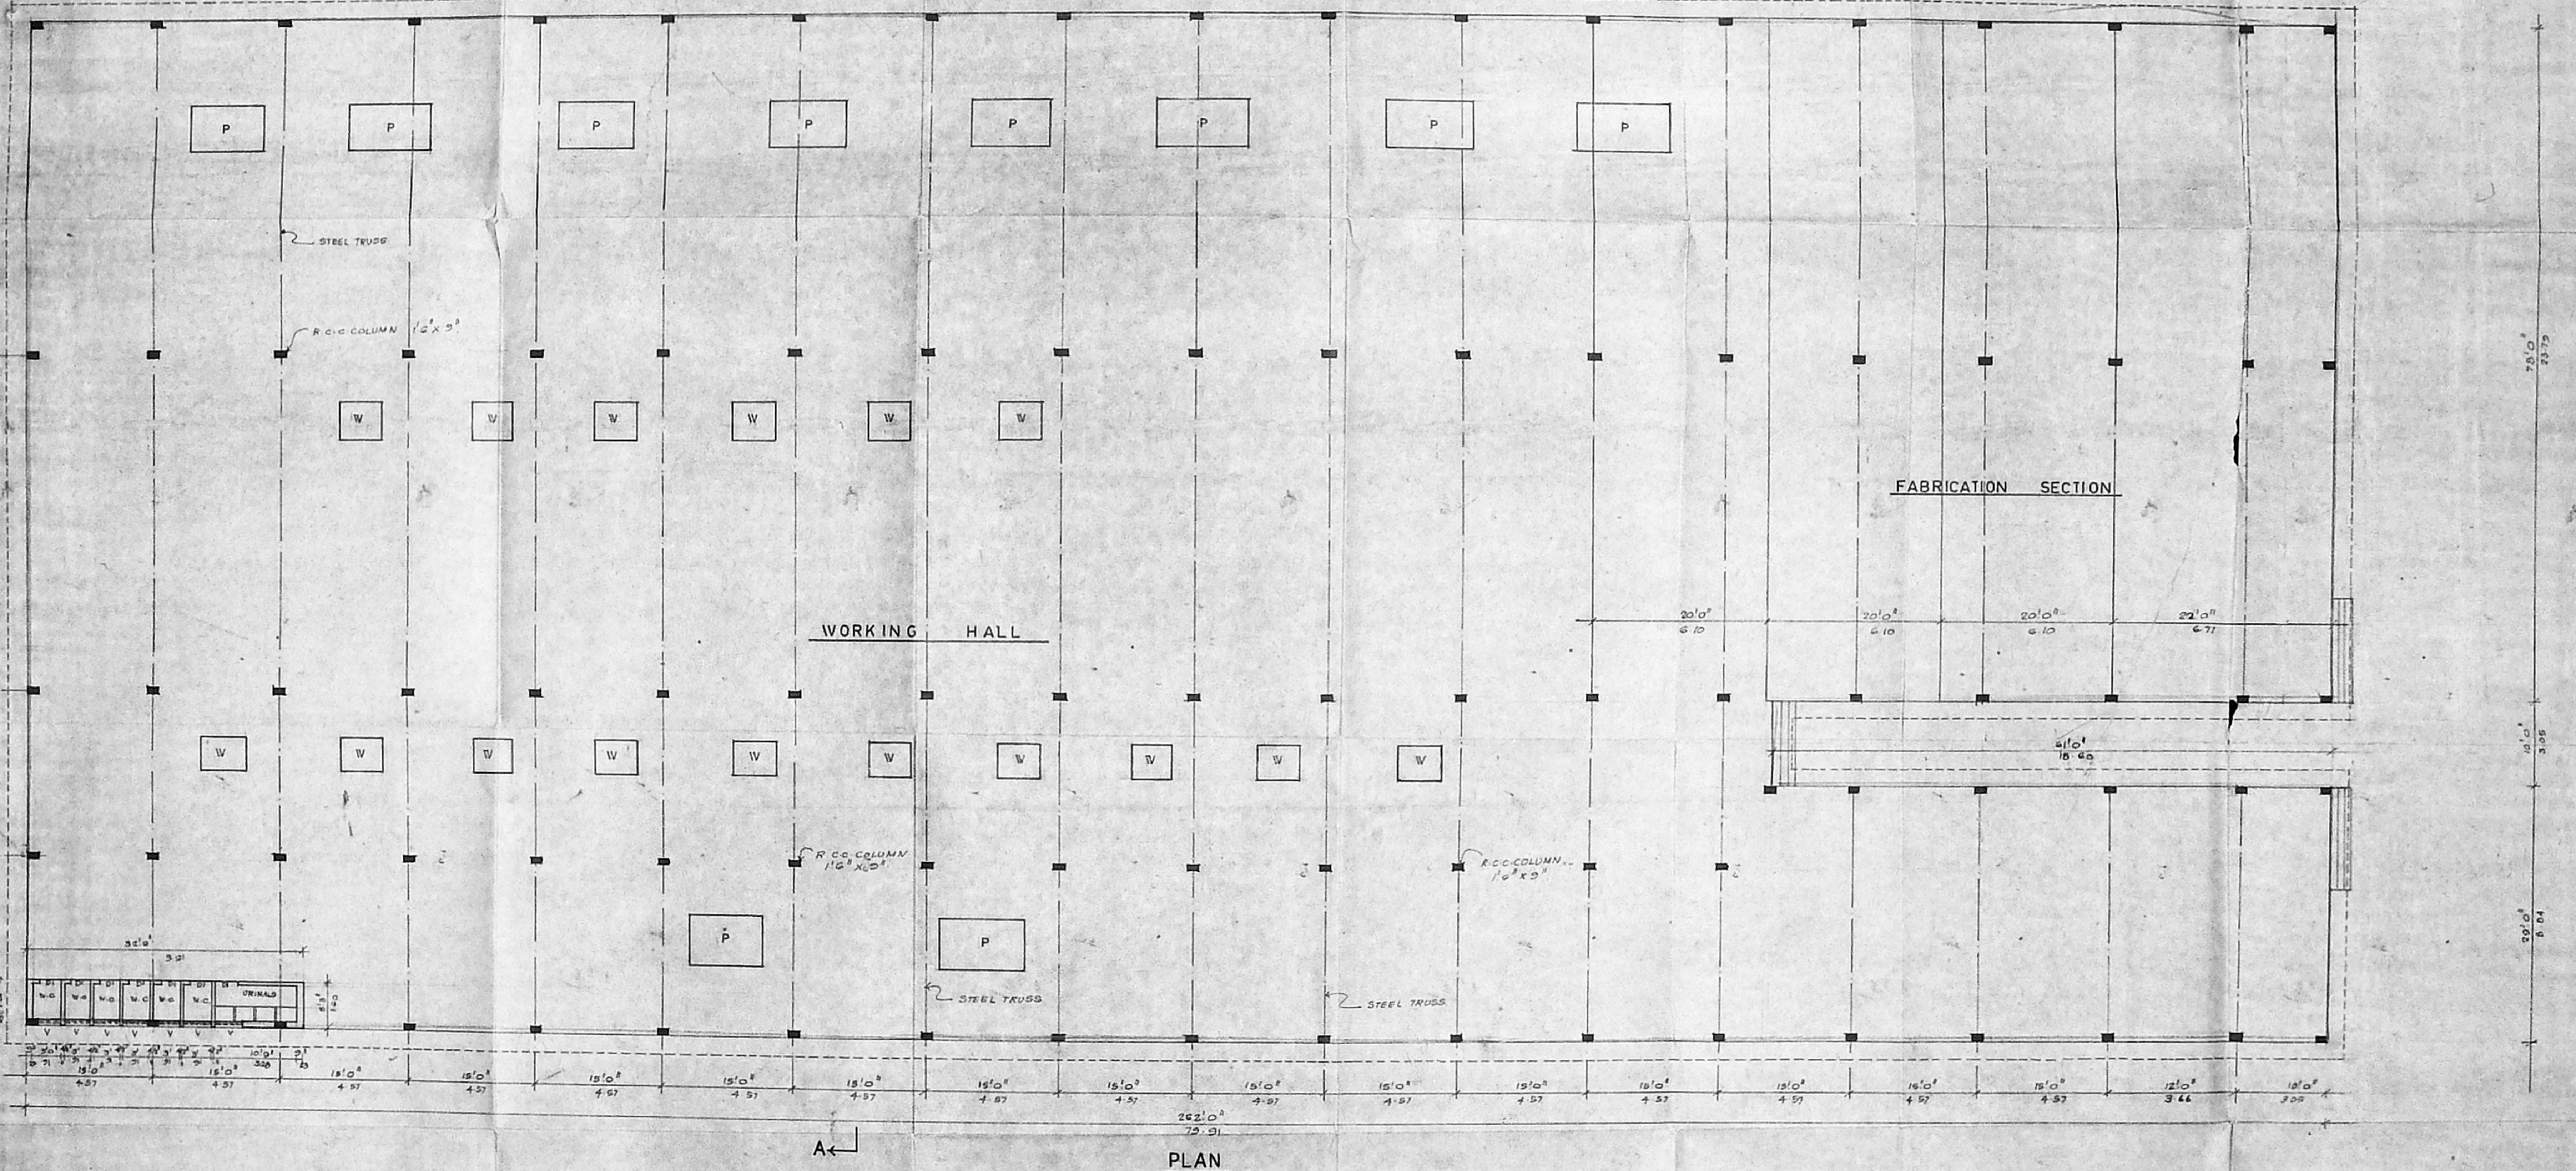


WORKING HALL

FABRICATION SECTION

PLAN

PLAN SHOWING THE PROPOSED FACTORY BUILDING AT S. No. 314/B, OF VENGAIASAL VILLAGE, SAIDAPET TALUK, ST. THOMAS MOUNT (PT) UNION, CHENGAI M.G.R.(DIST). For M/s RUBY BODY WORKS.

machineries		joineries	
V - WELDING MACHINE (3 HP) + 48.0 R.P. (16 Nos)		D - DOOR 3'0" x 7'0" (0.21 x 2.13)	
P - SHEARING MACHINE (2 HP) + 50.0 R.P. (10 Nos)		D - DOOR 2'6" x 7'0" (0.76 x 2.13)	
TOTAL - 98.0 R.P.		V - WINDOW 4'0" x 4'0" (1.22 x 1.22)	
NO. OF WORKERS - 50 NOS.		V - VENTILATOR 3'0" x 2'0" (0.91 x 0.60)	
area detail		Legend	
PLAT. EXTENT - 91 CENTS (472537)		PROPOSED	
WORK SHED AREA - 30044 SFT (2771.09)		ROAD	
SECURITY AREA - 20 A (5.36 H)		BOUNDARY	
TOTAL - 30124 SFT (2786.87 H)			
F.S.I. - 0.71			
COVERAGE - 71%			

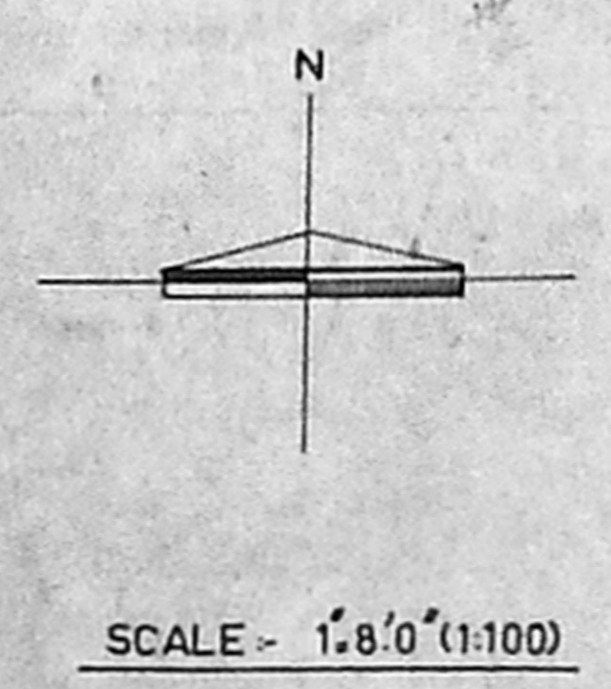

SCALE - 1:8'0" (1:100)

owner
Amal

R. PAGOTHARTIVU, D.C.E., D.C.T.,
 LICENSED SURVEYOR,
 CORPORATION OF MADRAS,
 REG. NO. 96
 Office: 25, Venkateswara Avenue,
 CHENNAI NAGAR, P.O. UR. 116.

licensed surveyor