






N.O.C. - ISSUED
 FILE NO: M1/15522/94
 DATED: 3.1.95
 LA 35 DN. 3
 NOC ELEVATION 95
 C. R. Umale 6/1/95
 FOR CHIEF EXECUTIVE OFFICER
 M.M.D.A., MADRAS 600 008.

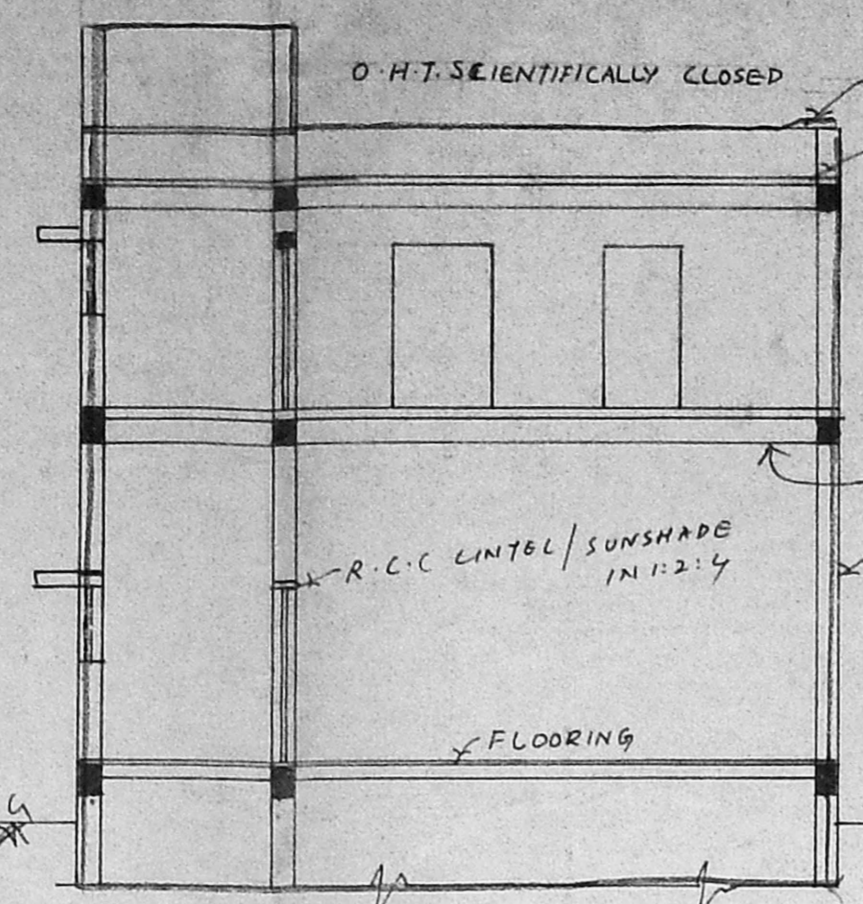

SECTION ON AA

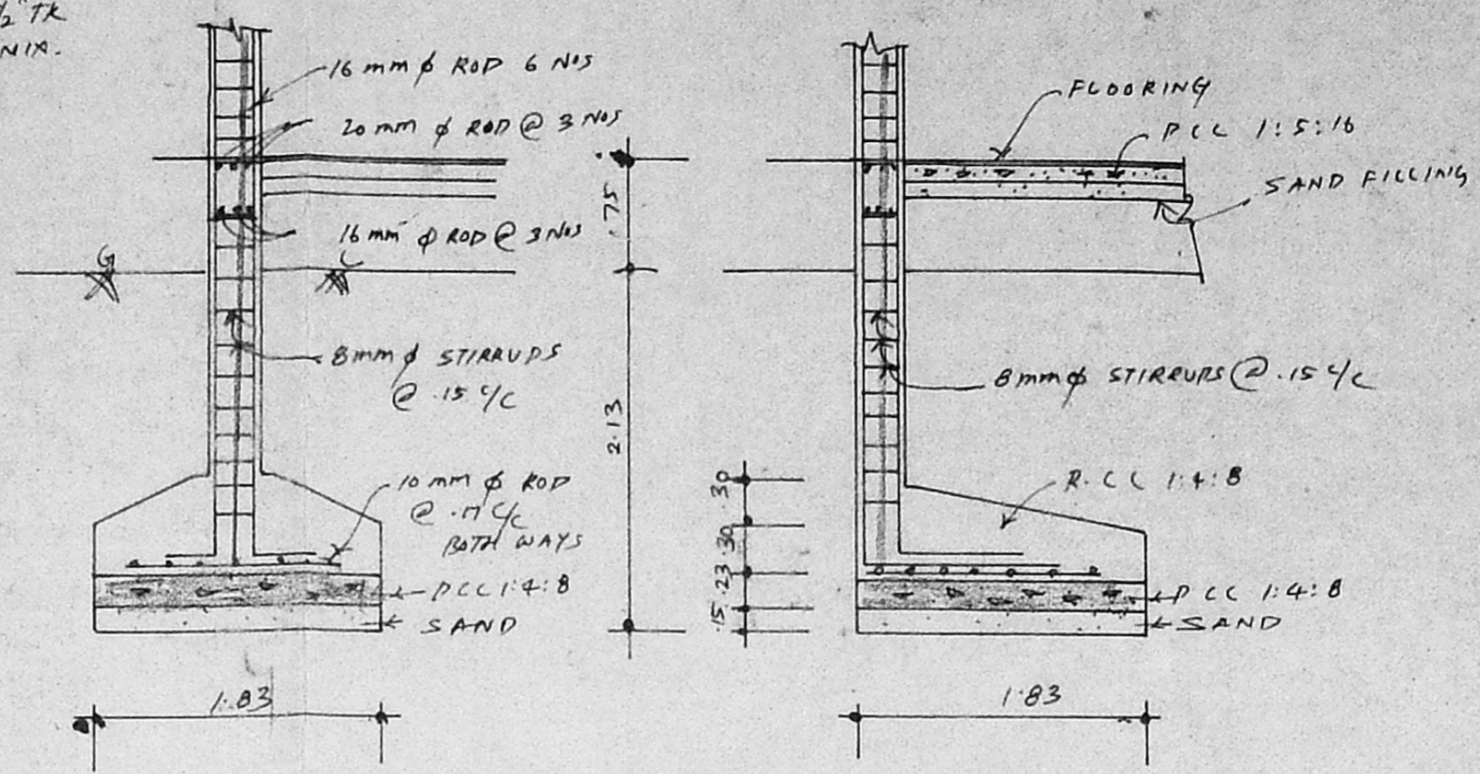

FOUNDATION DETAILS

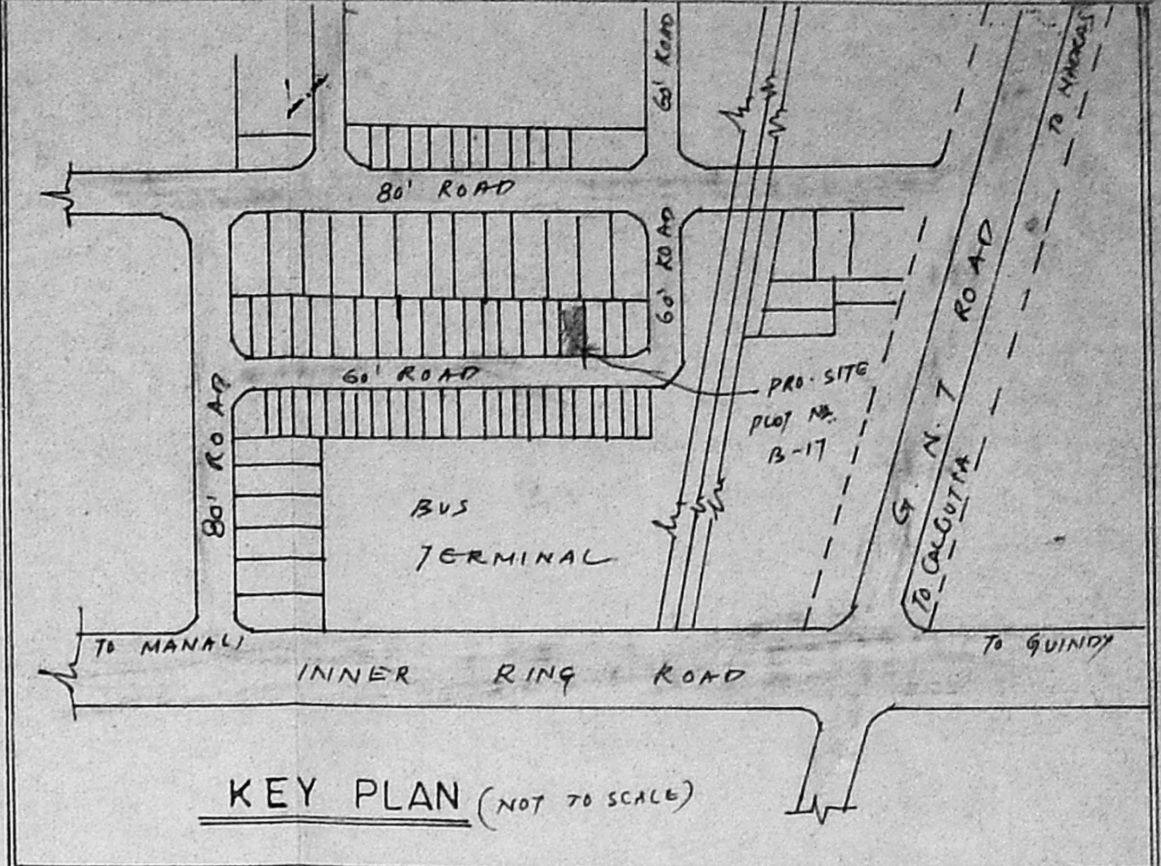


KEY PLAN (NOT TO SCALE)

PLAN SHOWING THE PROPOSED CONSTRUCTION AT PLOT NO B-17 BUS & TRUK TERMINALS IN S. NO 804/B PART, MADAVARAM, MADAVARAM VILLAGE, CHENGAI M.G.R. DIST.

Planning Perm. No. C.P.P./54/95
APPROVED
 SUBJECT TO THE CONDITIONS IN THIS OFFICE LETTER.
 No. C2/340/95 Date: 4.9.95
 FOR MEMBER SECRETARY
 MADRAS METROPOLITAN DEVELOPMENT AUTHORITY
 MADRAS - 600 008.

MMDA 'C' / PP NO. 1
 C.No. C2/340/95
 Asst. ...
 Scrutiny: ...
 PART I ...
 PART II ...
 DP.

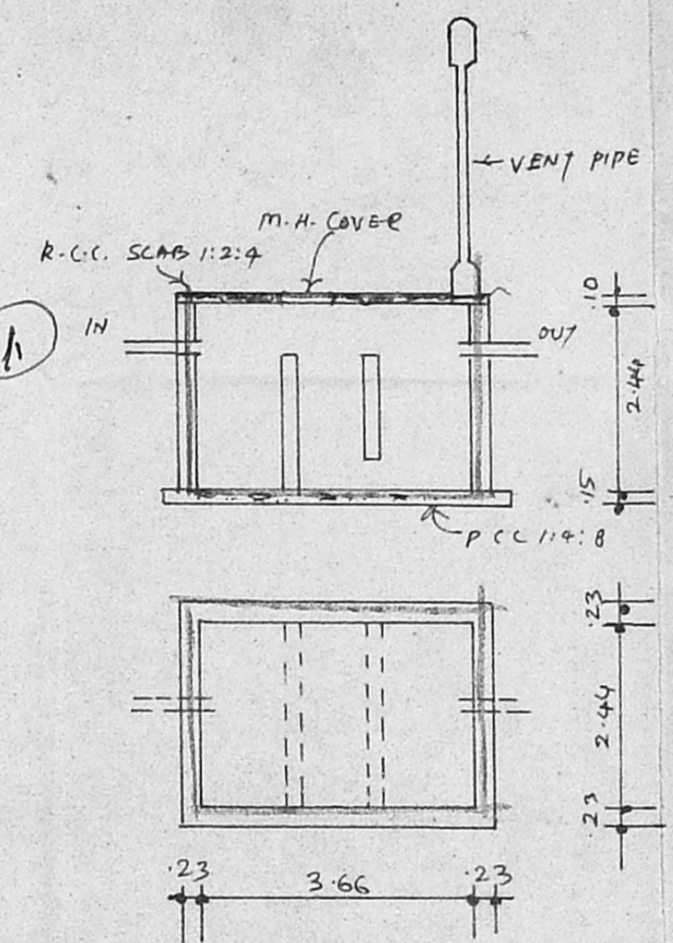

SEPTIC TANK DETAILS

JOINERIES

RS ROLLING SHUTTER	3.66 x 3.05
RS1 -do-	2.24 x 3.05
C.G COLLAPSIBLE GATE	2.13 x 2.24
D DOOR	1.20 x 2.13
D1 -do-	0.75 x 2.13
W WINDOW	1.83 x 1.52
V VENTILATOR	0.91 x 0.61

SPECIFICATIONS

COLUMN FOR R.C.C 1:1.3 IN 23x46
 R.C.C ROOF SLAB 1:2.4 IN .107K
 BRICK WORK IN C.M 1:5
 I.W.C CROSETS ARE USED THE TOILET
 WOOD WORKS ARE USED WITH GOOD QUALITY TEAK

SCALE: 1:100, 1:200, 1:50

AREA DETAILS


PLOT EXTENT	446.52 m ²
GROUND FLOOR	253.92 m ²
FIRST FLOOR	225.68 m ²
COVERAGE	56.86%
F.S.I	1.07

REFERENCE


PROPOSED	
ROAD	
BOUNDARY	

OWNER SIGNATURE


M. R. DEENA KUMAR, B.Sc., D.C.E.
 Consulting Civil Engineer & Contractor
 Madras Corporation Licensed Surveyor
 Licence No: 139
 Off: 18/2, Red Hills Road, Kelambakkam,
 Madras-99. (Opp. Moogambigal Theatre)
 Res: 12, Sixth Main Road, Jawahar Nagar,
 Agaram, Madras-600 082.
 LICENSED SURVEYOR

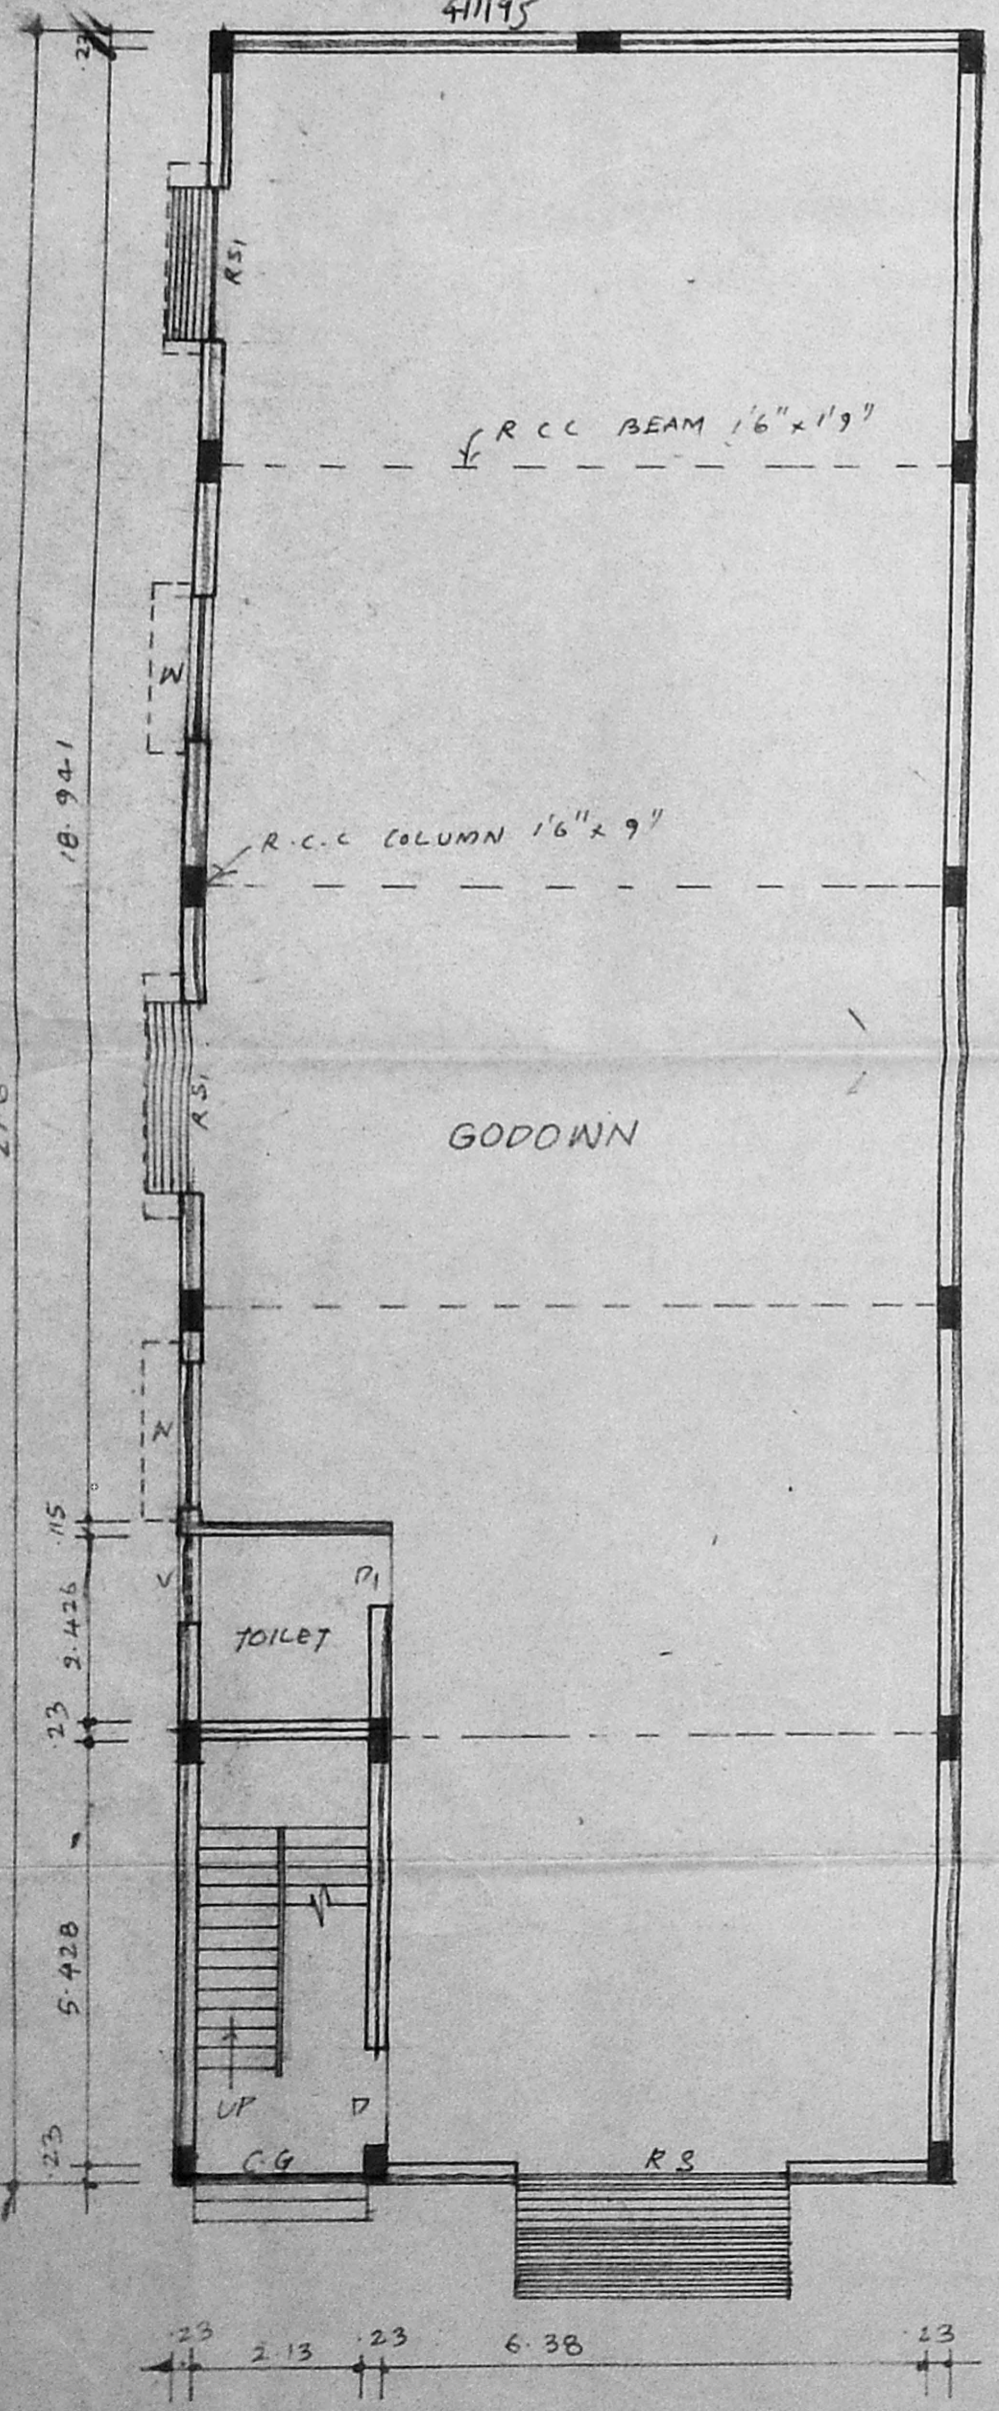


GROUND FLOOR PLAN

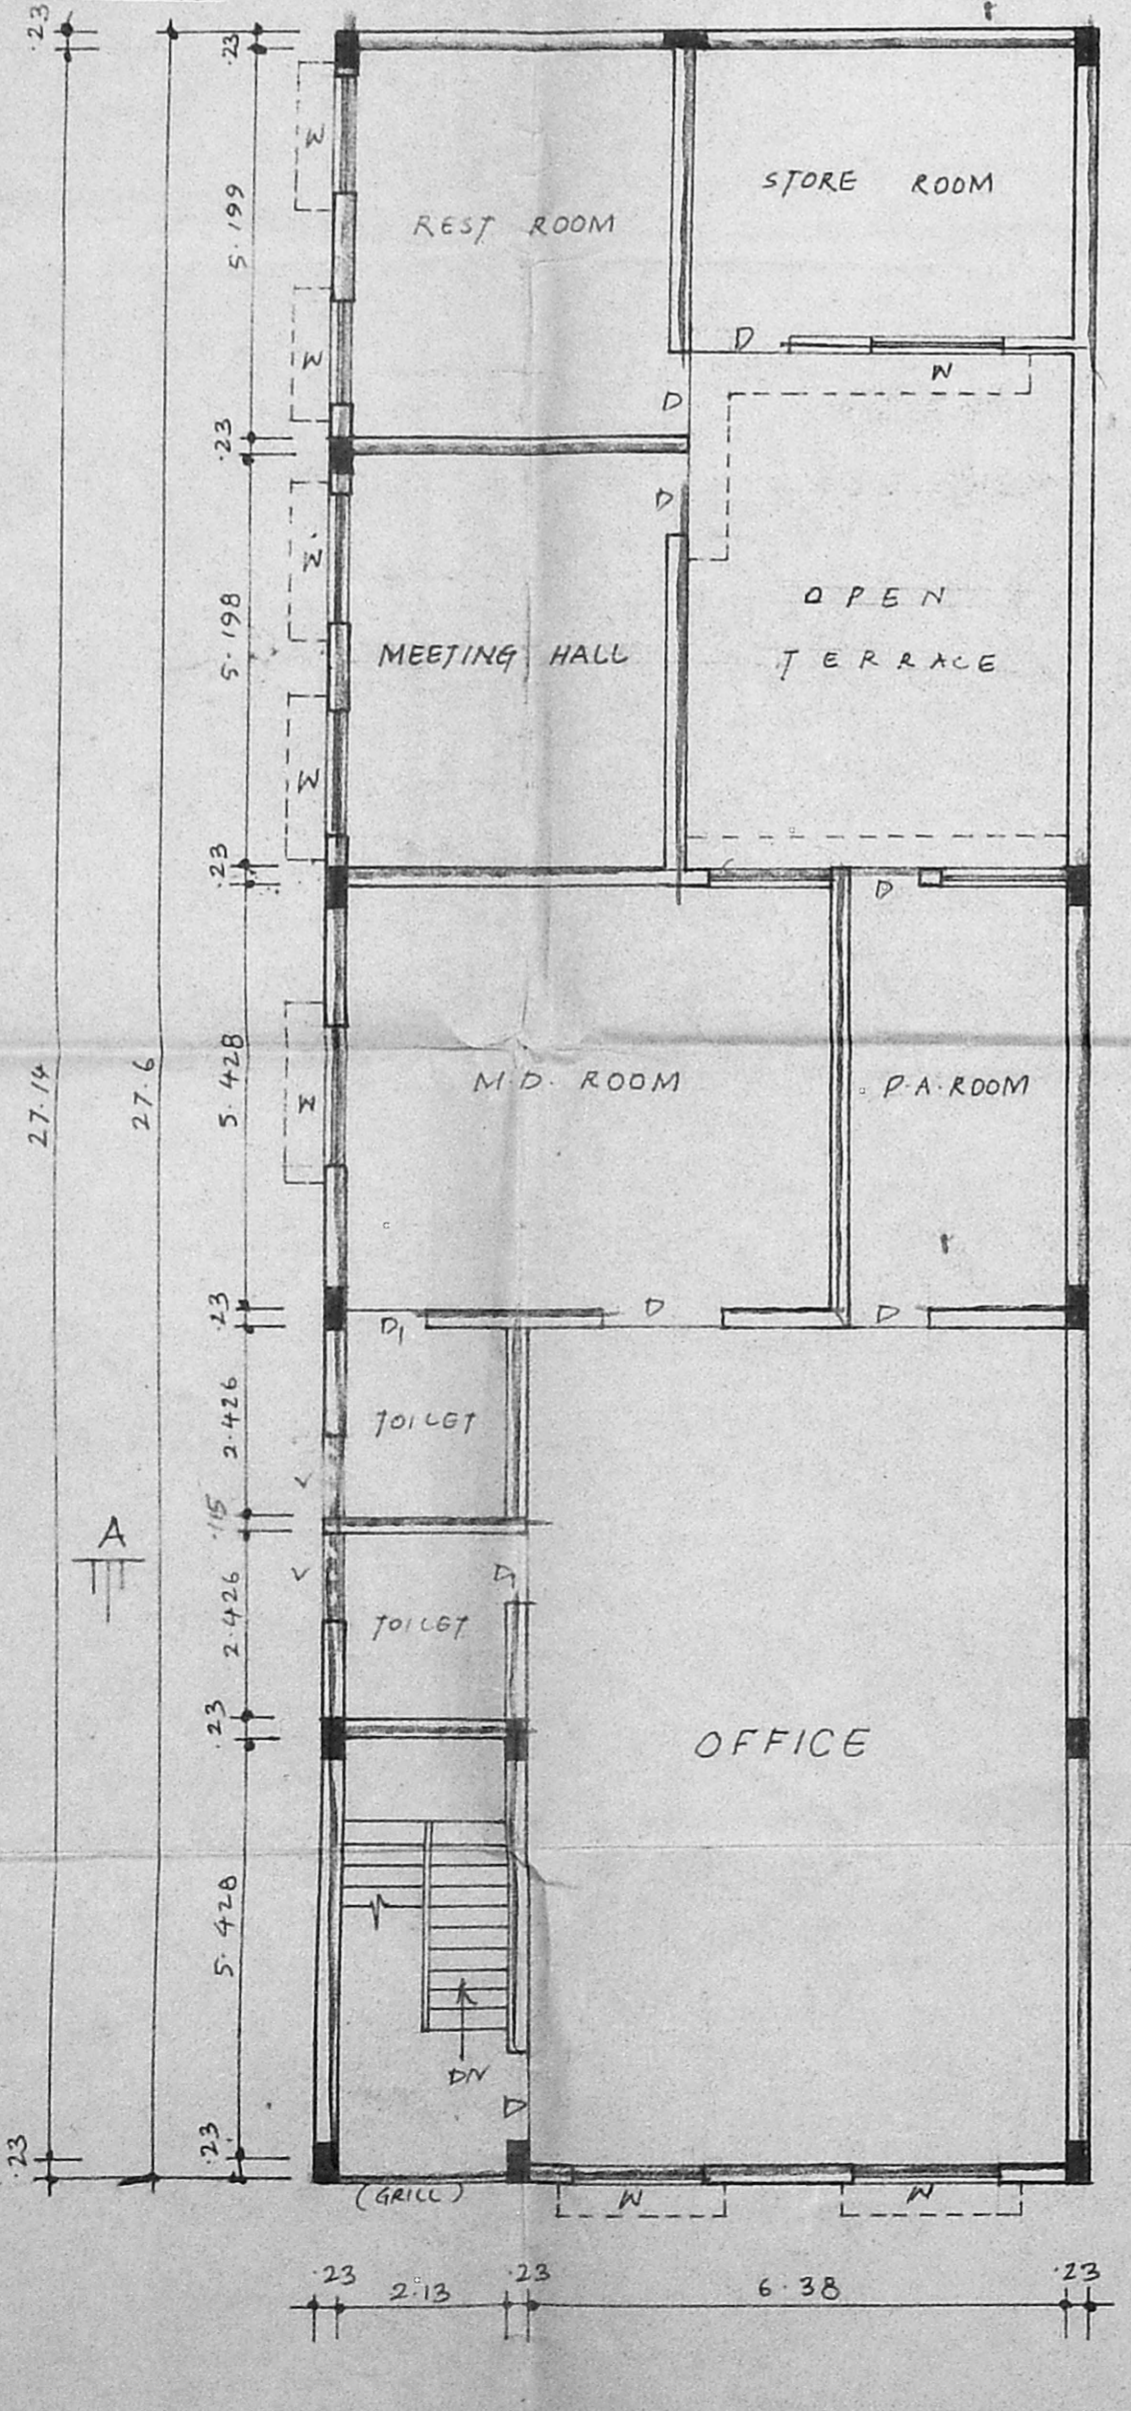

FIRST FLOOR PLAN

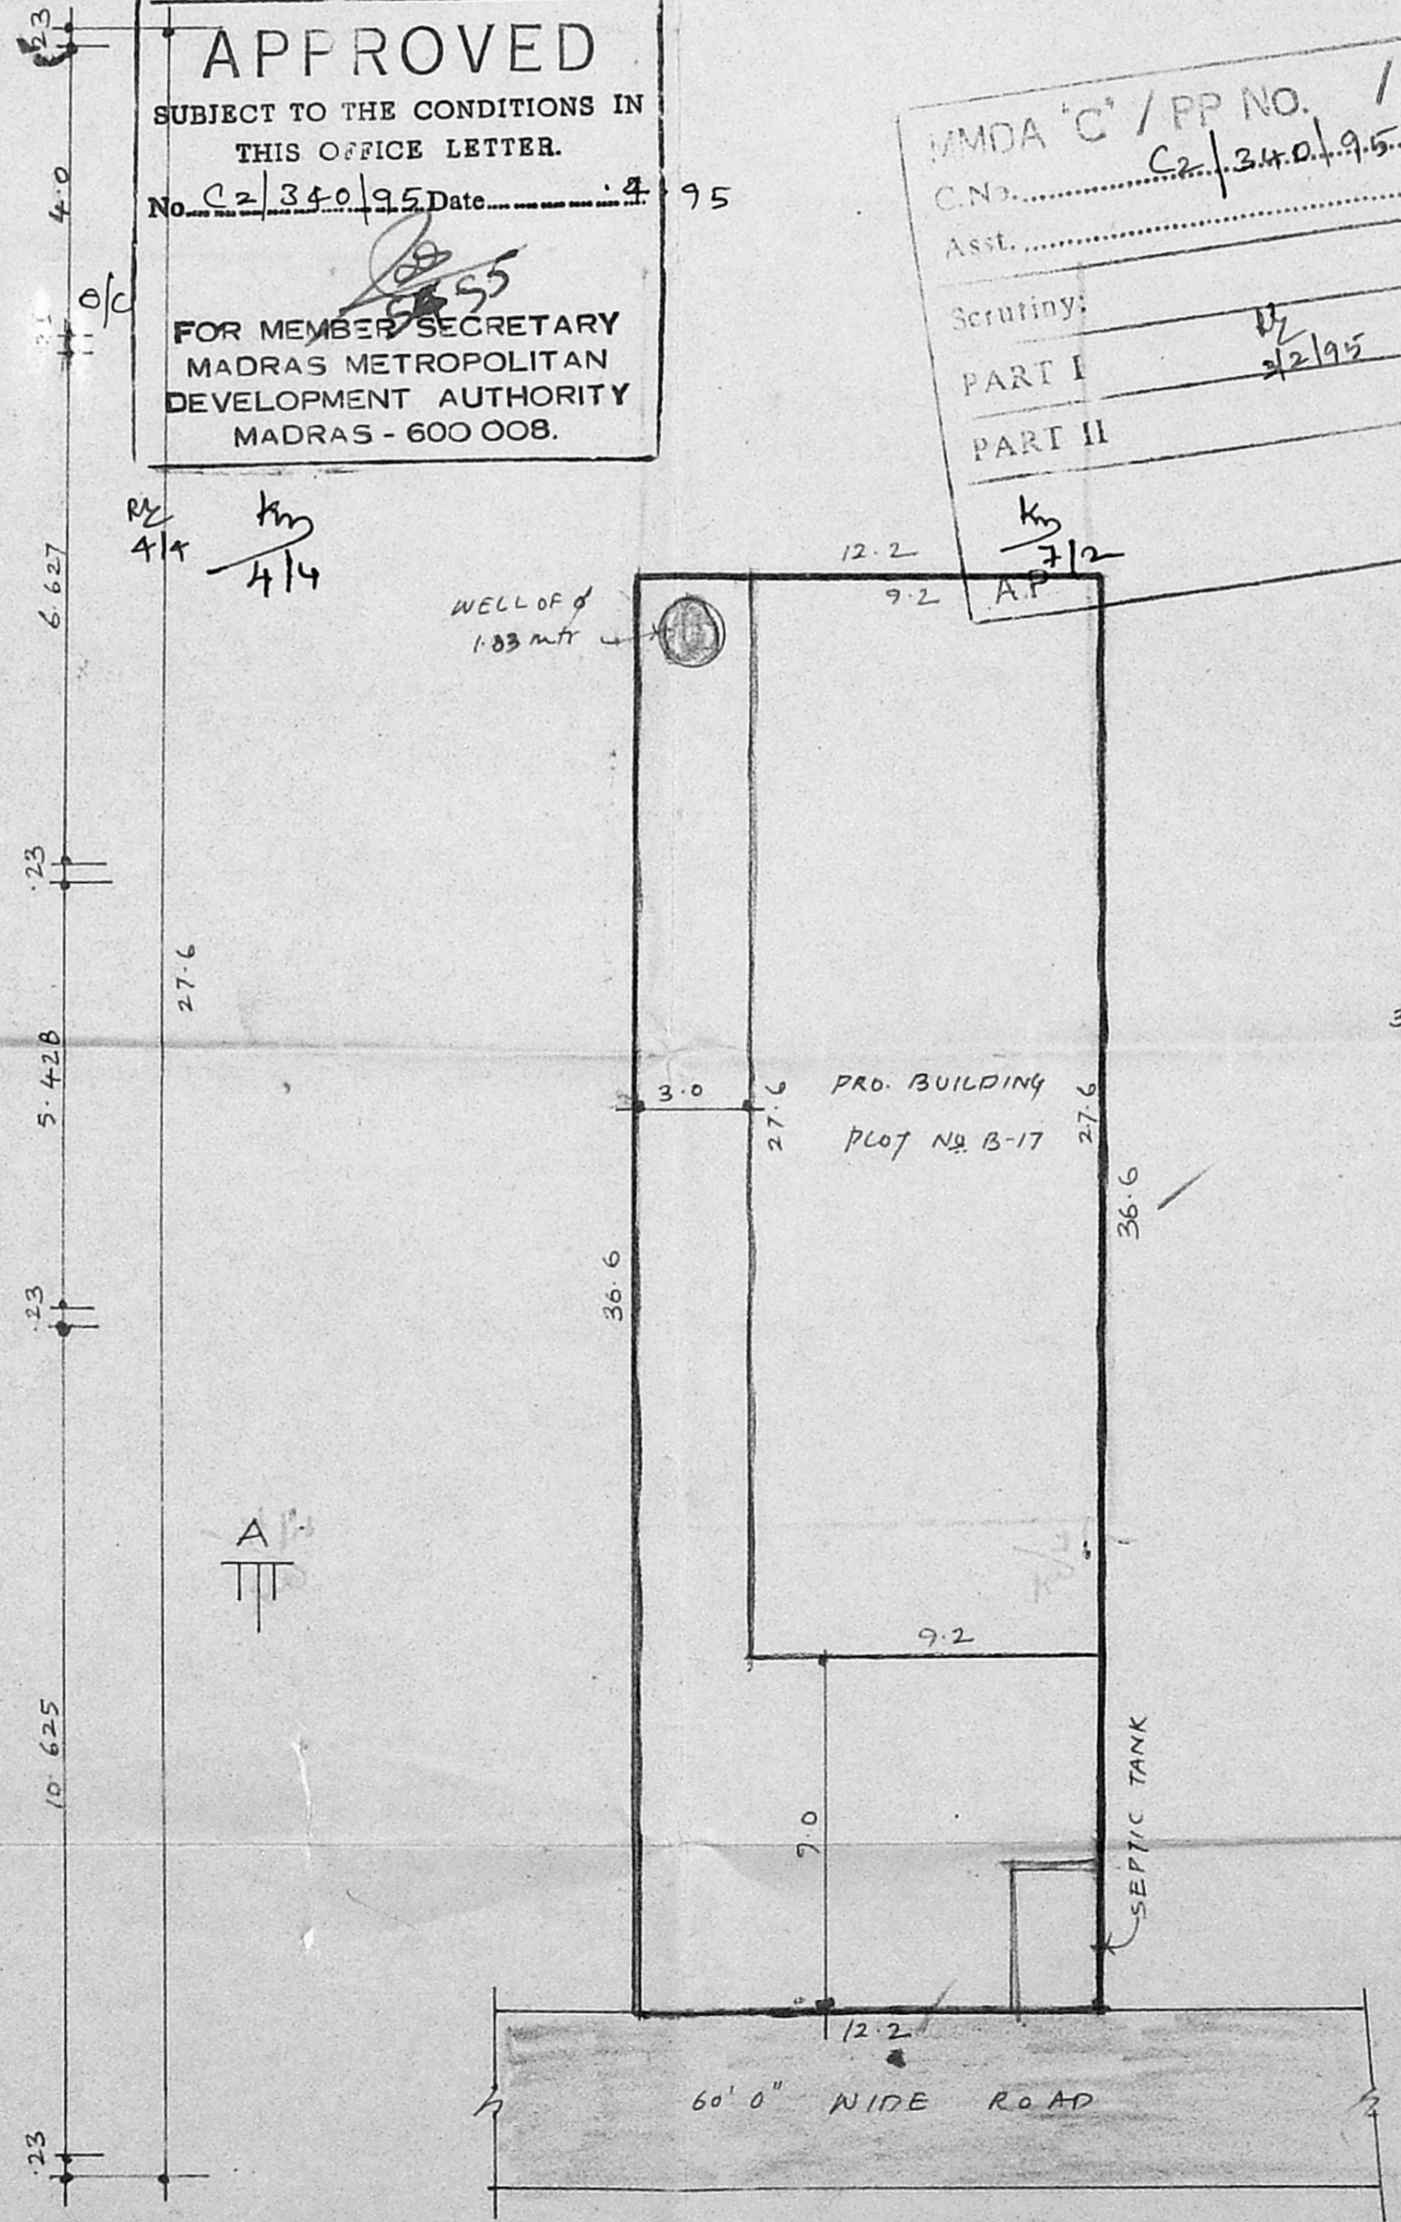

SITE PLAN SCALE: 1:200

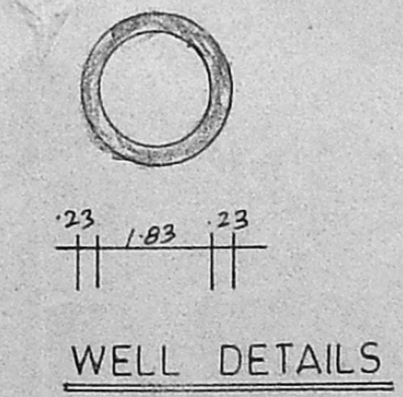

WELL DETAILS