

R. Plan
13/1/55

PLAN SHOWING THE PROPOSED OFFICE CUM GODOWN BUILDING IN PLOT NO. D.54 AT TRUCK TERMINAL COMPLEX - MADAVARAM. SURVEY NO. 812/2B, PART & 882/2 PART OF MADAVARAM VILLAGE, CHENGALPATTU MGR DISTRICT.

MMDA 'C' / P.P. NO. /
C.N. 22/24965/52
Asst. Secretary: [Signature]
PART I
PART II

C.P. dt.
13/1/55

SCHEDULE OF JOINERY.

| | | |
|---------------------|-------------|-----------|
| RS ROLLING SHUTTER | 8'0" x 8'0" | 244 x 244 |
| RSI ROLLING SHUTTER | 6'6" x 8'0" | 200 x 244 |
| D DOOR | 3'6" x 7'0" | 107 x 213 |
| D1 DOOR | 3'0" x 7'0" | 91 x 213 |
| D2 DOOR | 2'6" x 7'0" | 76 x 213 |
| W WINDOW | 5'0" x 4'6" | 152 x 137 |
| V VENTILATOR | 3'0" x 2'0" | 91 x 61 |

COLOUR INDEX

| | |
|---------------|---------------|
| [Hatched Box] | PROPOSAL |
| [Solid Box] | EXISTING ROAD |
| [Dashed Box] | PLOT BOUNDARY |


SCALE: ONE INCH TO EIGHT FEET - 1"=100'

AREA DETAILS.
PLOT AREA: 123.45 M² OR 1329 SFT
G.F. AREA: 52.50 M²
FF AREA: 52.50 M²
PLOT COVERAGE: 43% FSI: 0.85

STAIR CASE DETAILS.
TREAD: 9" OR 23 CM
RISE: 7" OR 18 CM
WIDTH: 3'3" OR 100 CM


K. TV. NAGARAJAN
OWNER

V. EZHILAPASAB D.C.E., D.C. Tech.,
Licensed Surveyor
Corporation of Madras, Ambattur Municipality
Shop No. 21, T.N.E.S. Shopping Complex,
THIRUMANGALAM,
ANNA NAGAR WEST EXTENSION,
MADRAS - 600 101.
LICENSED SURVEYOR.

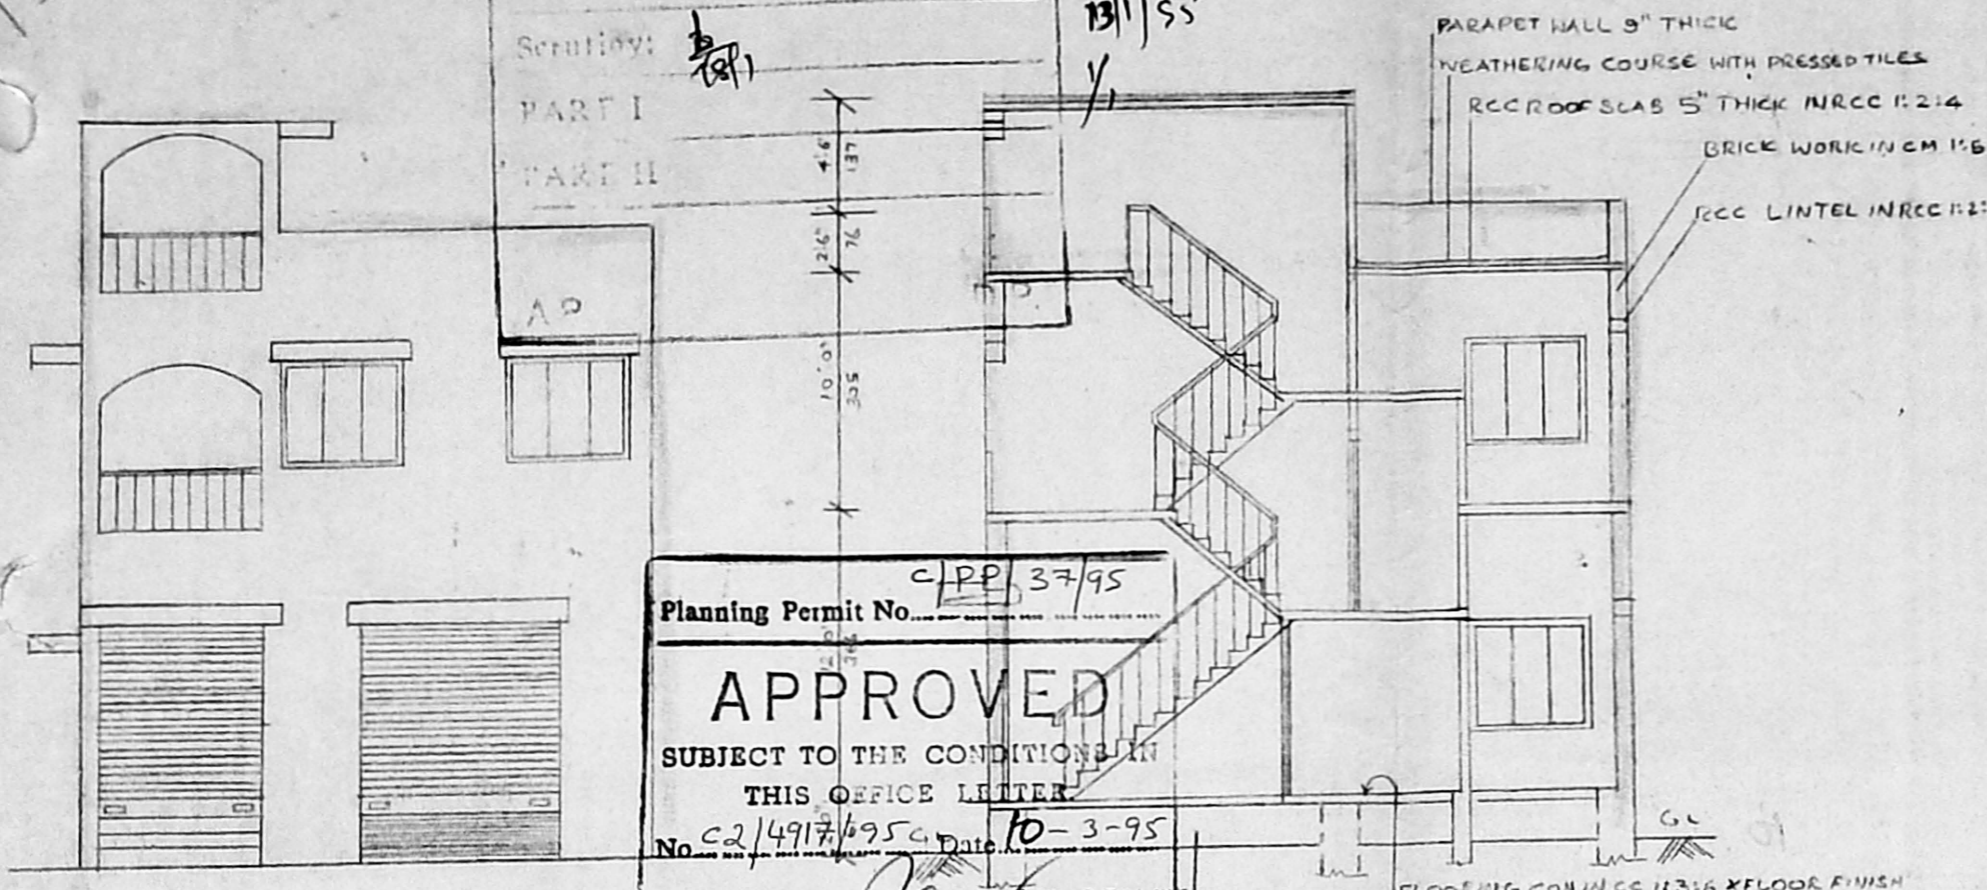


Planning Permit No. C/PP. 37/95
APPROVED
SUBJECT TO THE CONDITIONS IN THIS OFFICE LETTER
No. 22/4917/95 Date 10-3-95
FOR MEMBER SECRETARY SECTION ON 'A',
MADRAS METROPOLITAN DEVELOPMENT AUTHORITY
MADRAS - 600 008.


FRONT ELEVATION

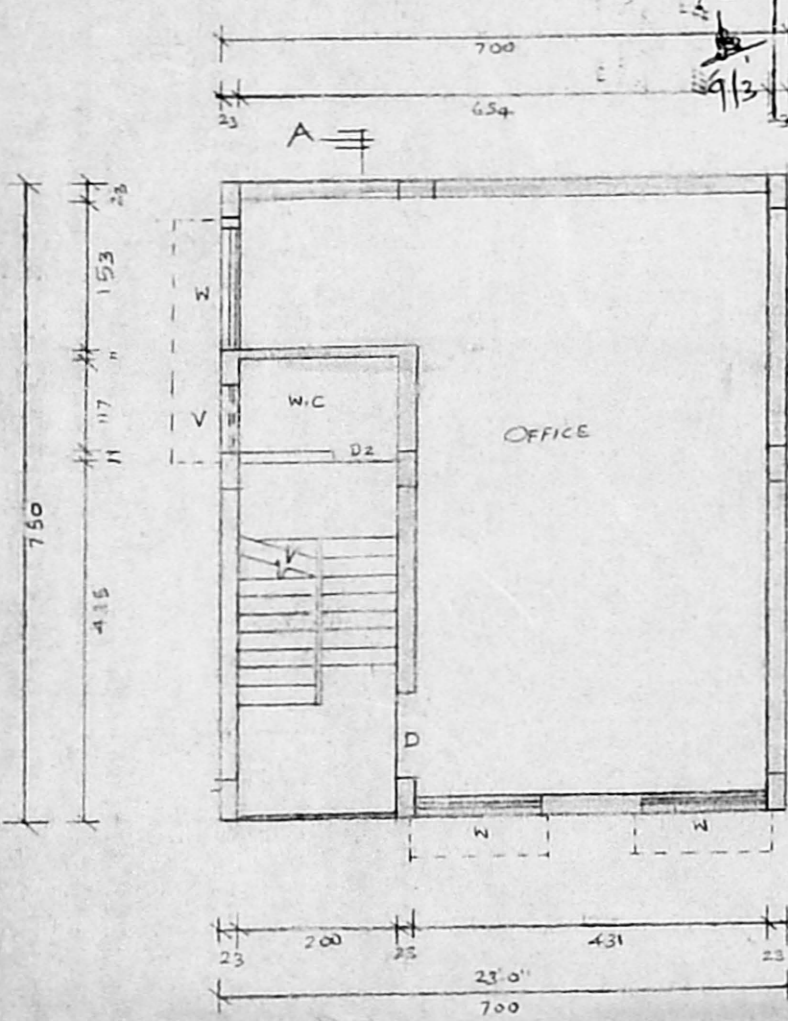


FIRST FLOOR PLAN.

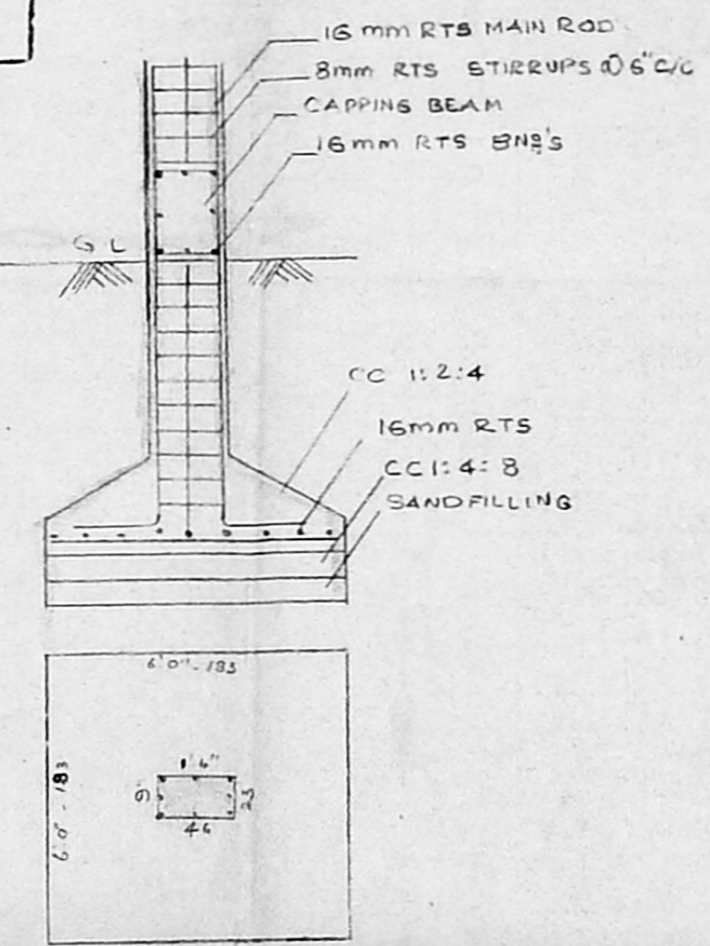

COLUMN FOUNDATION
SCALE: 1"=50'

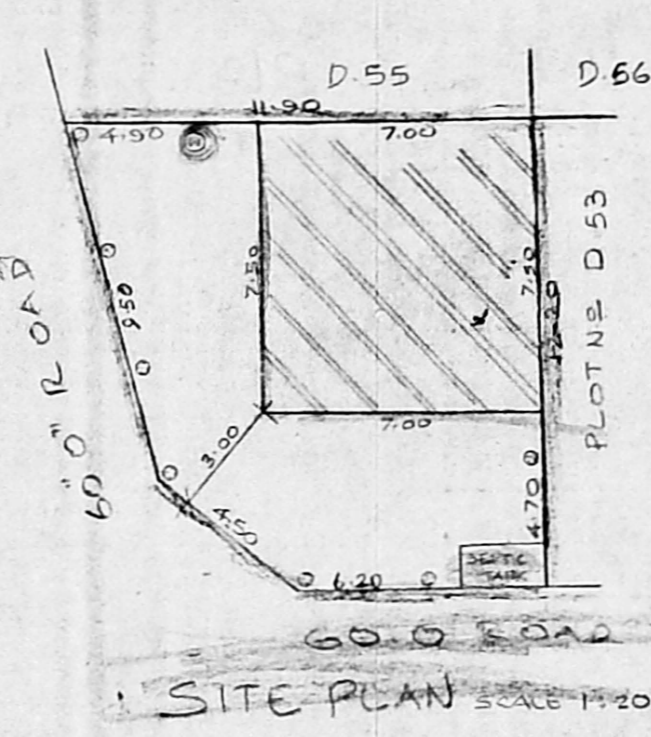


SITE PLAN SCALE: 1"=200'

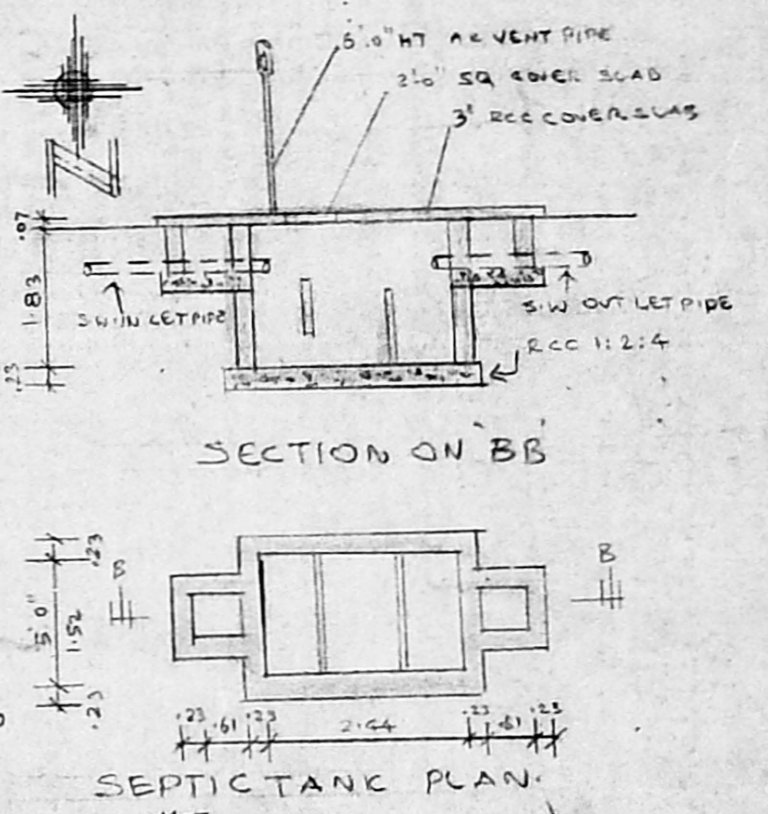


SECTION ON BB


SEPTIC TANK PLAN

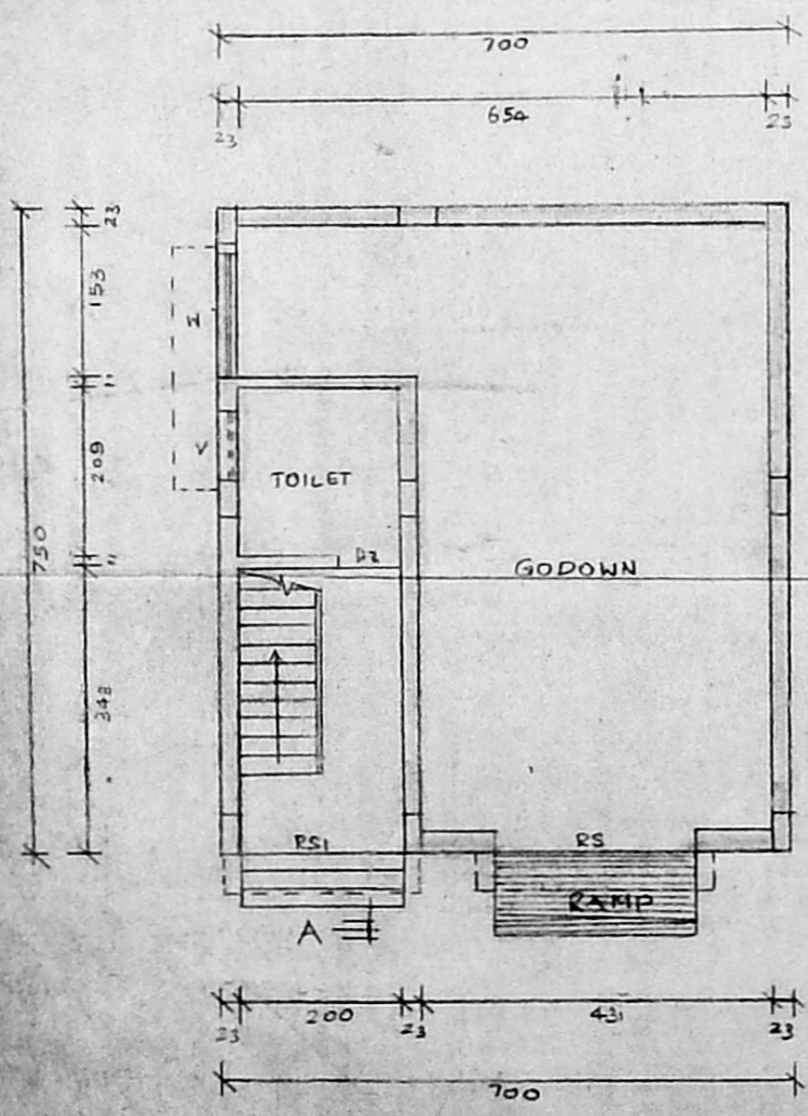


GROUND FLOOR PLAN.

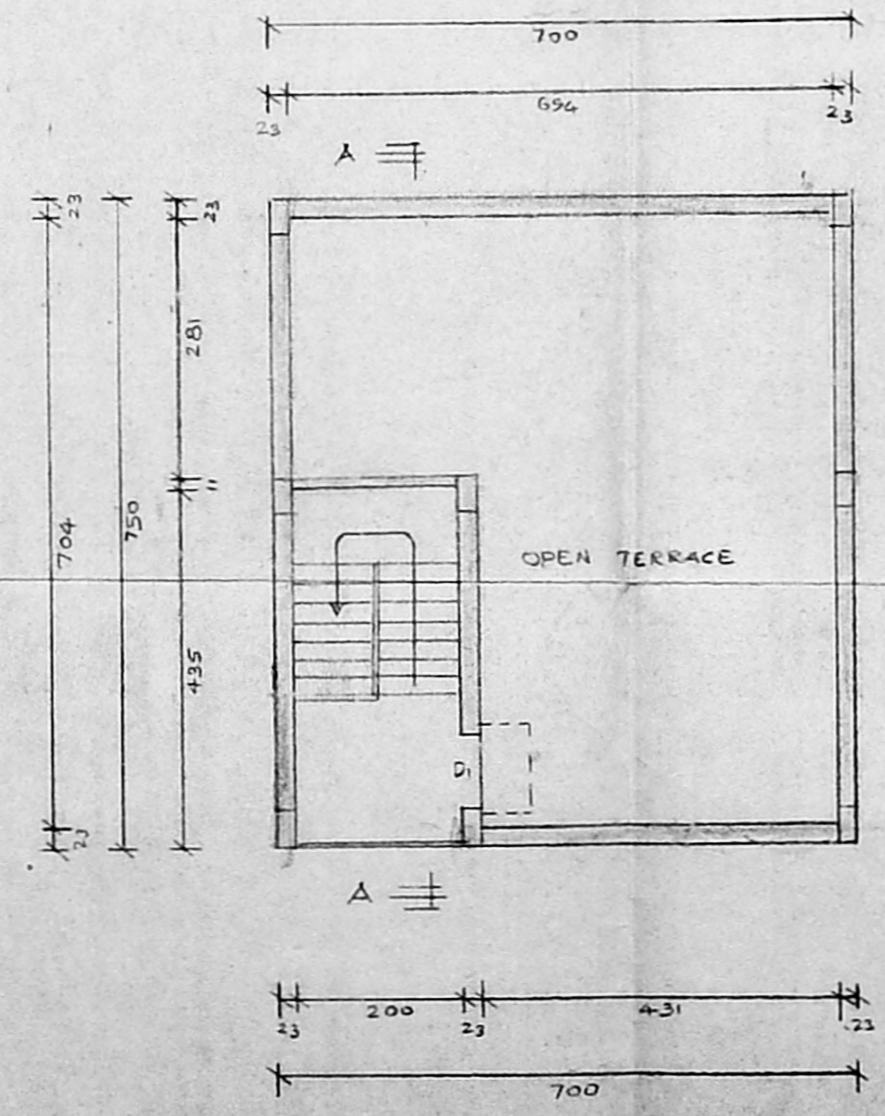


TERRACE PLAN.

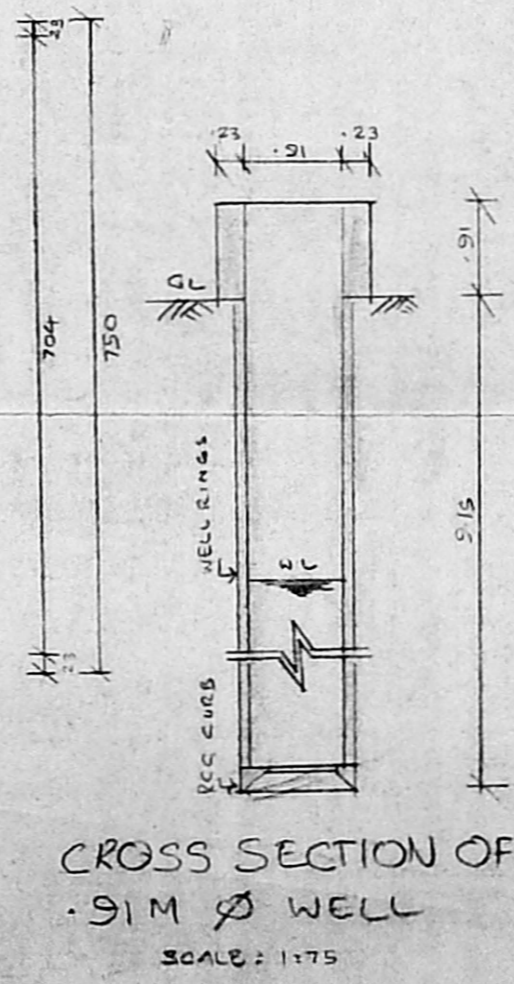

CROSS SECTION OF .91M Ø WELL
SCALE: 1"=75'

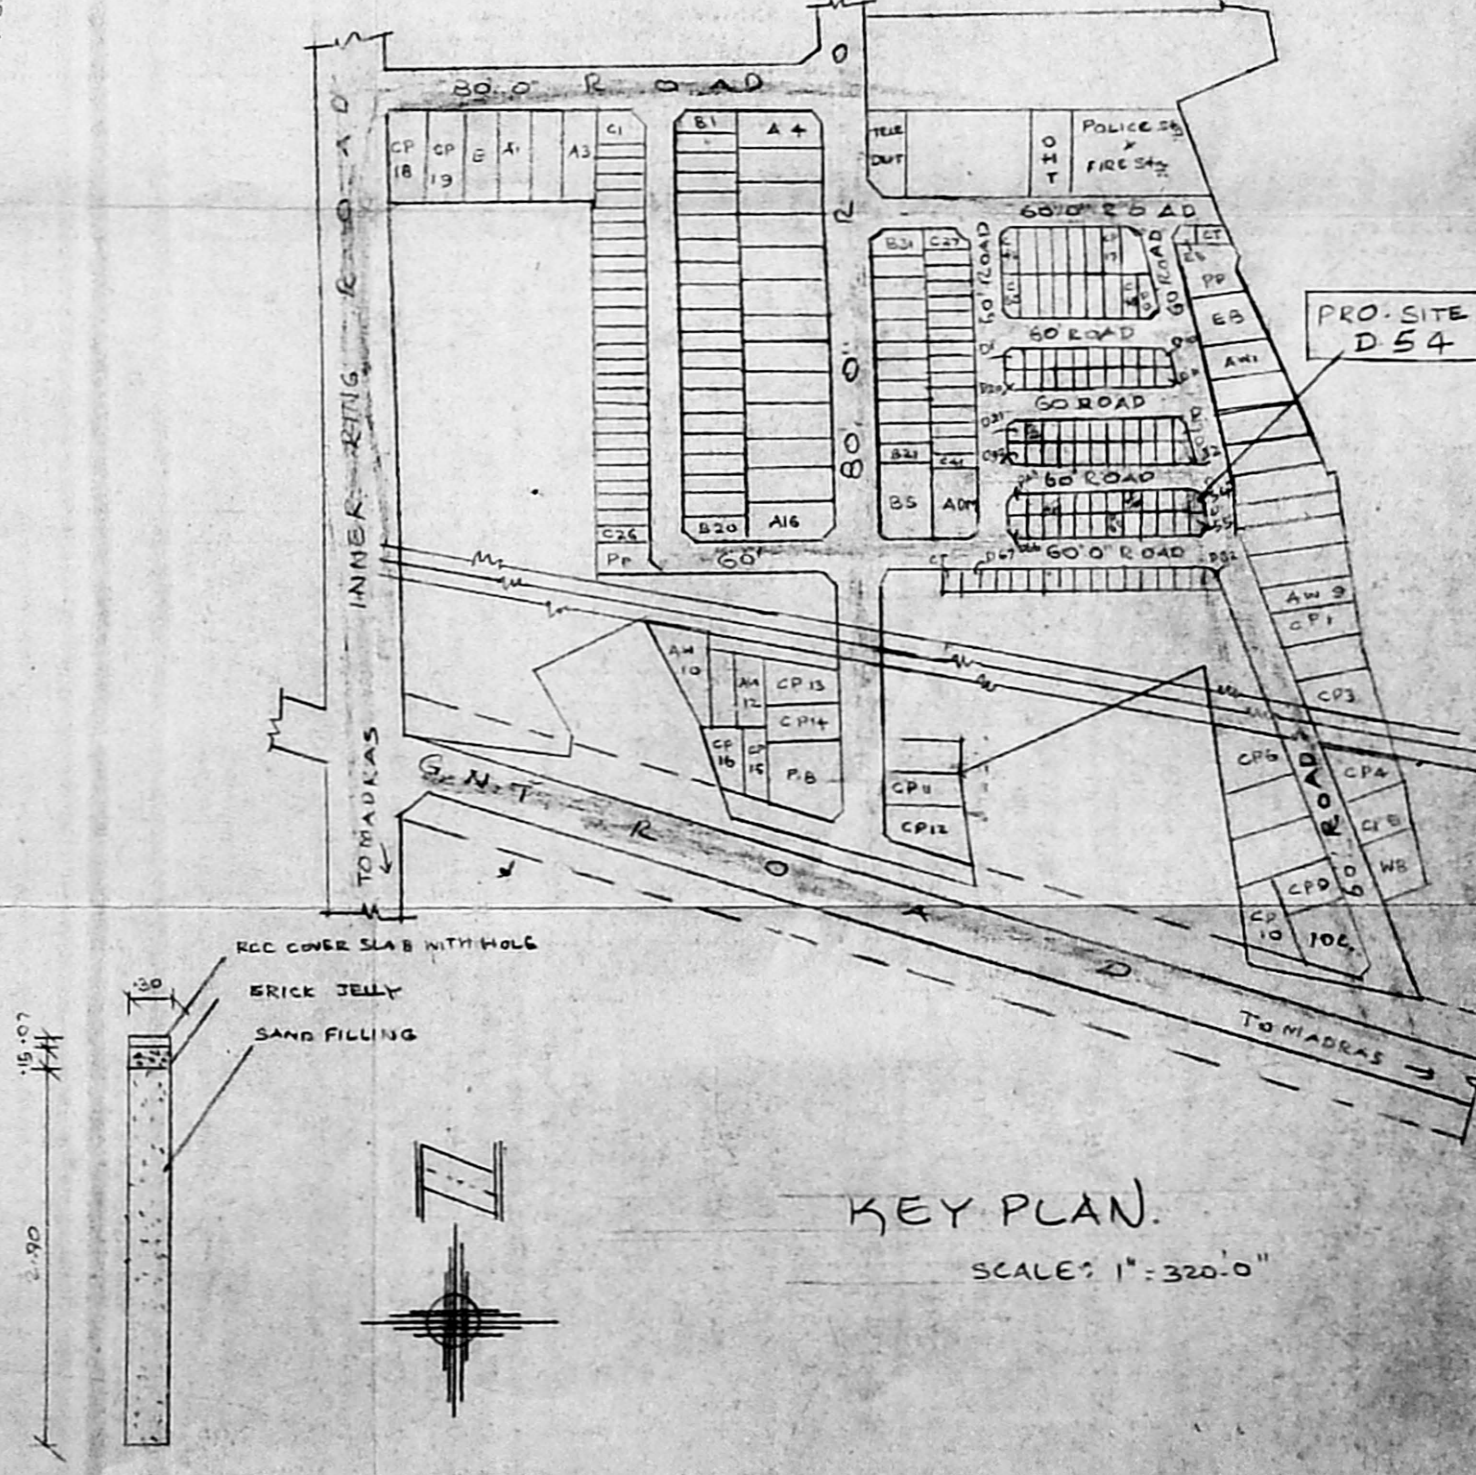

KEY PLAN.
SCALE: 1"=320.0'

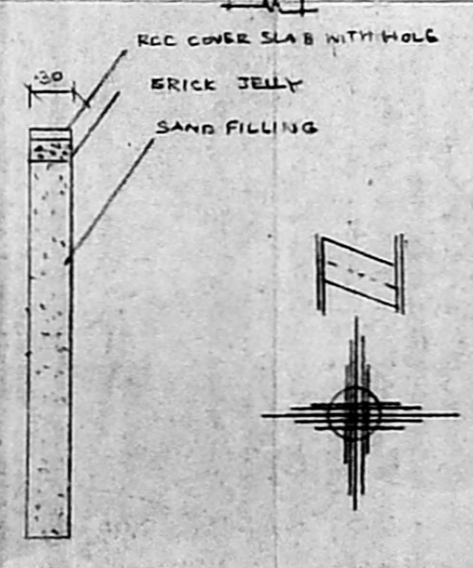

CROSS SECTION OF RAIN WATER STORAGE
SCALE: 1"=50'