



TERRACE FLOOR PLAN


A/20561/447/96
 Planning Permit No. _____
APPROVED
 SUBJECT TO THE CONDITIONS IN THIS OFFICE LETTER.
 No. A/1684/76 Dated 29.9.96
 FOR MEMBER SECRETARY
 MADRAS METROPOLITAN
 DEVELOPMENT AUTHORITY
 MADRAS 600 008.

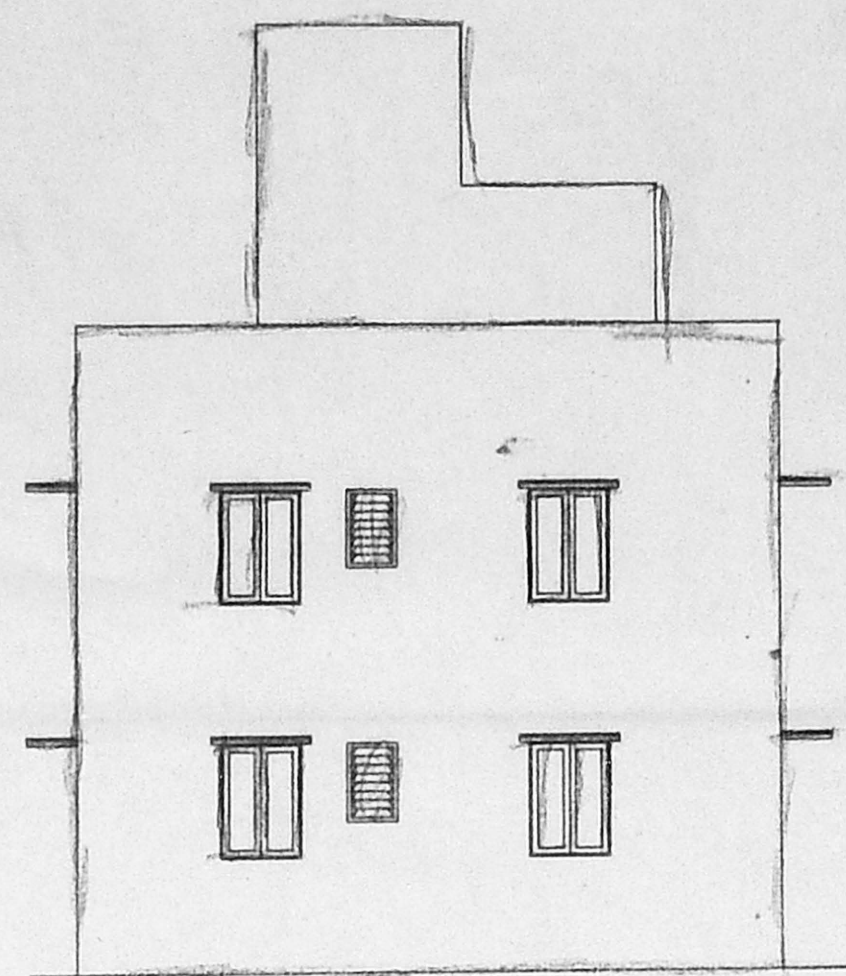


FRONT ELEVATION

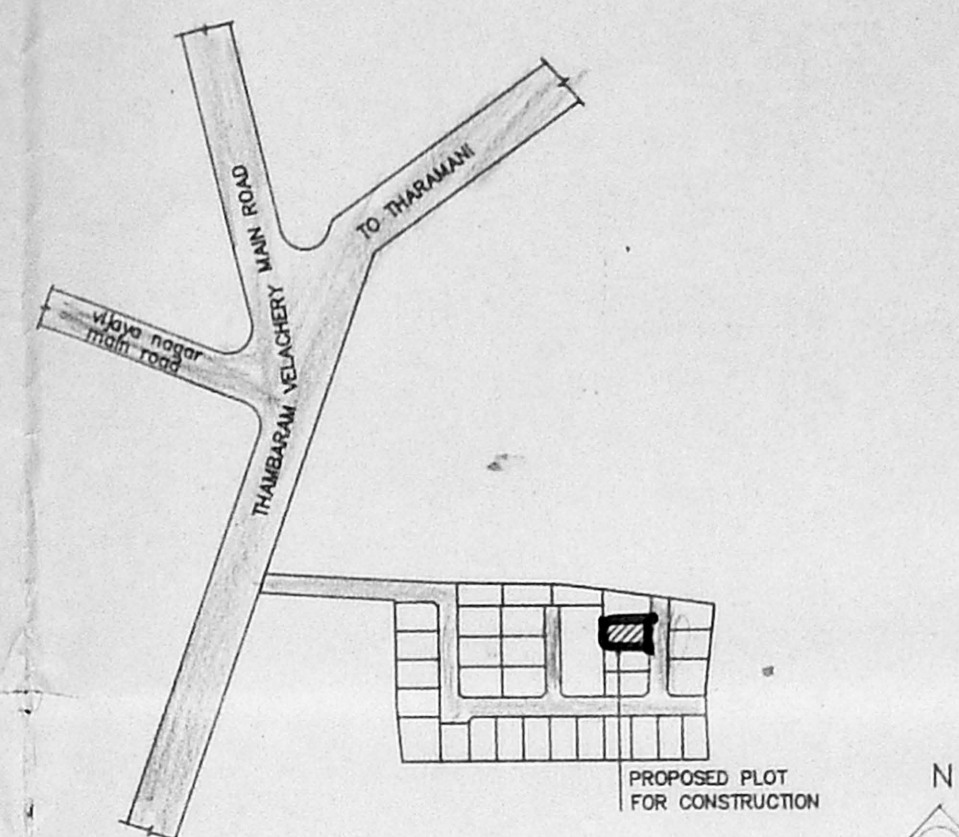

KEY PLAN
(not to scale)

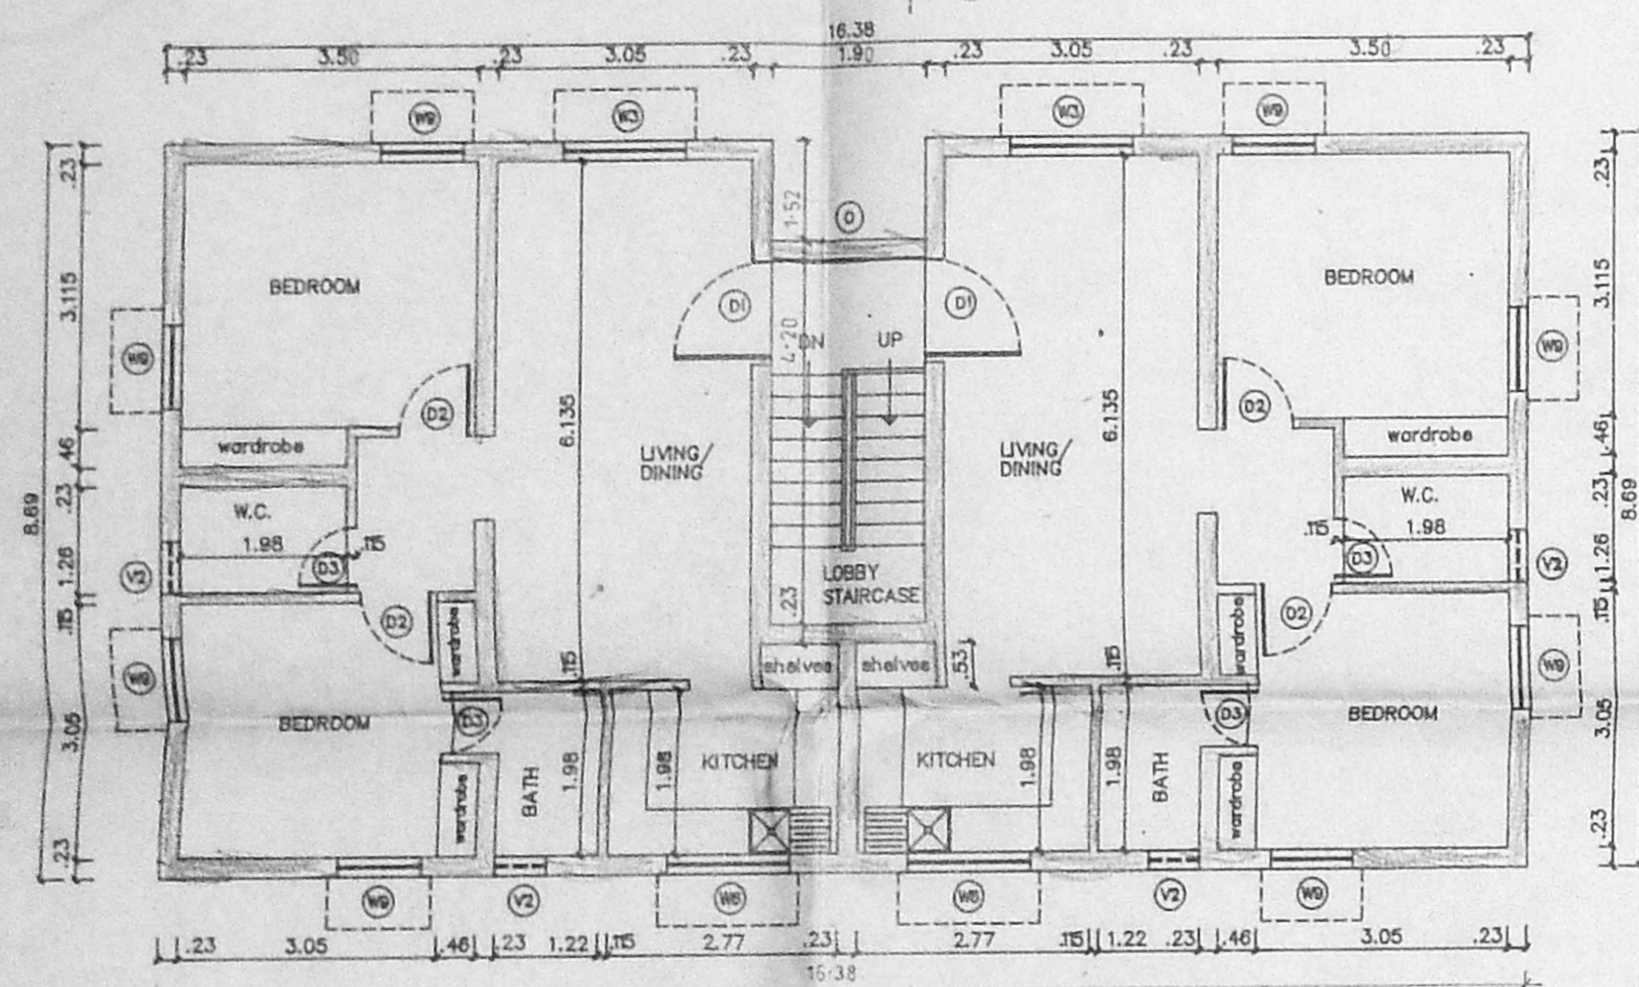


FIRST FLOOR PLAN

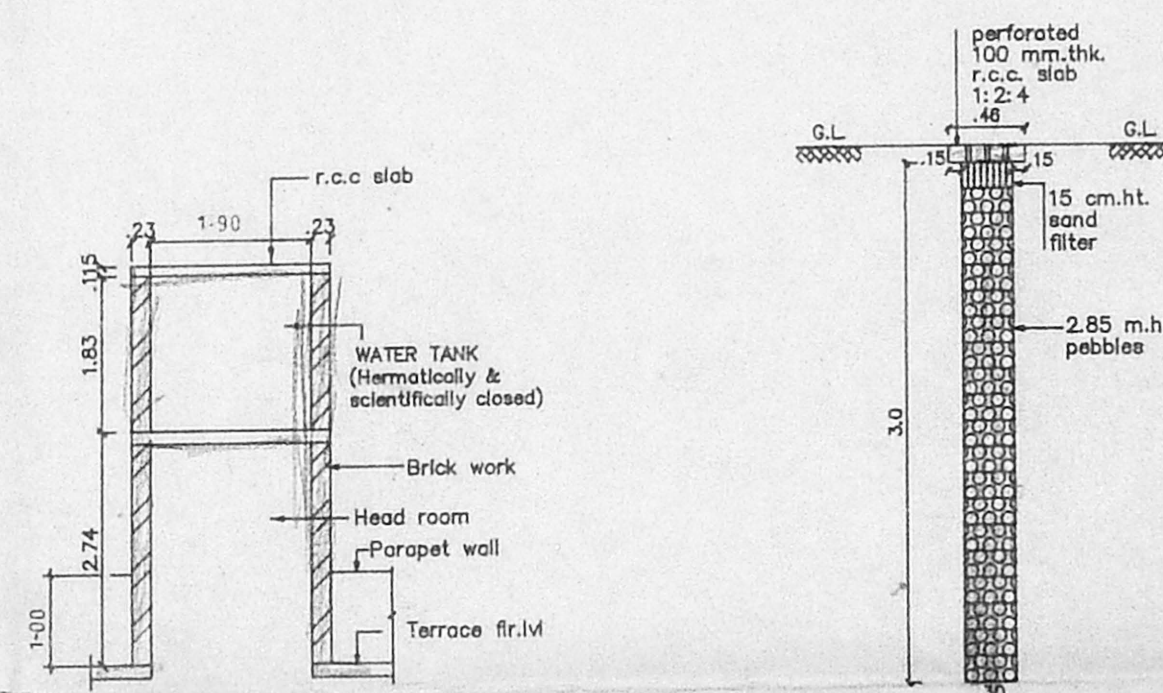


SECTION WW
SECTION OF WATER TANK
SCALE 1:100


SECTION DD
PERCOLATION PIT
SCALE 1:50

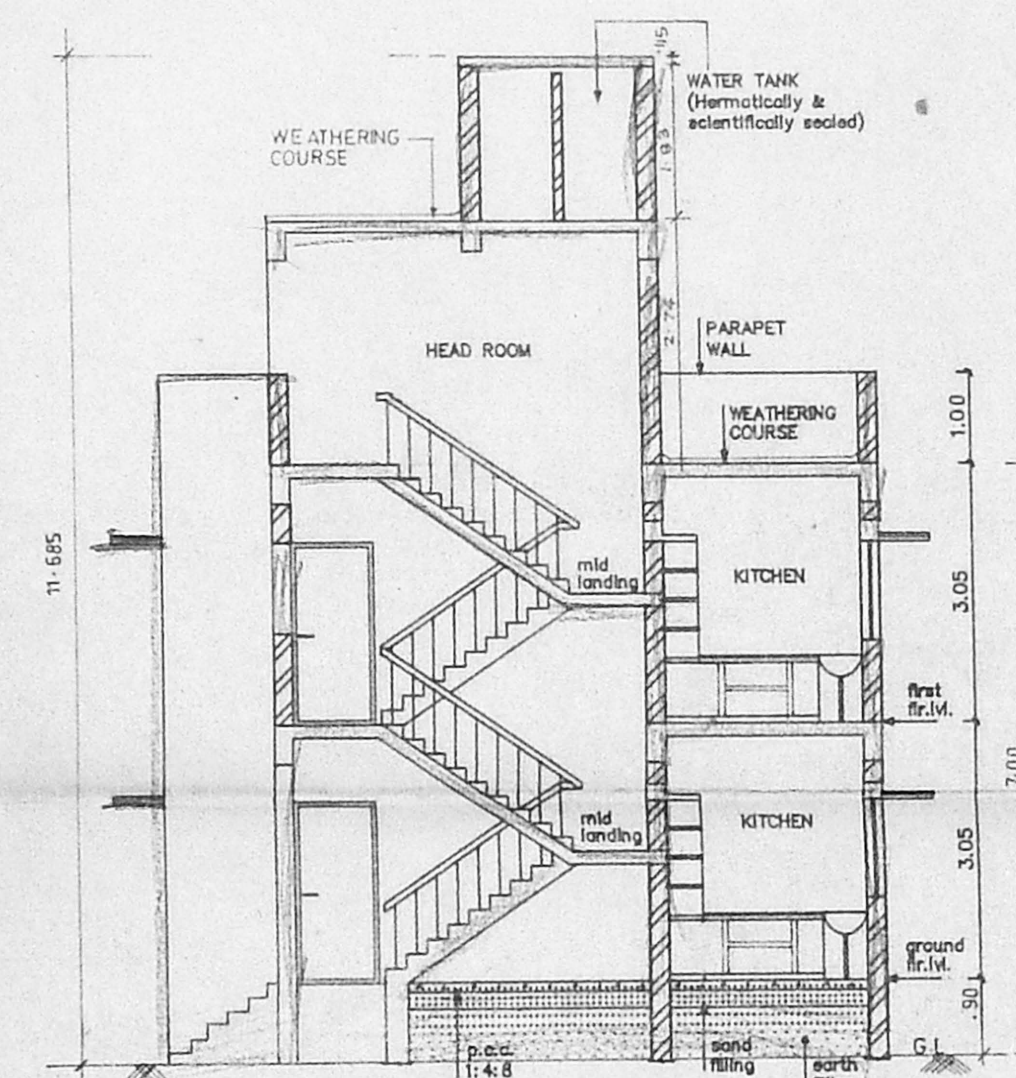


SECTION EE

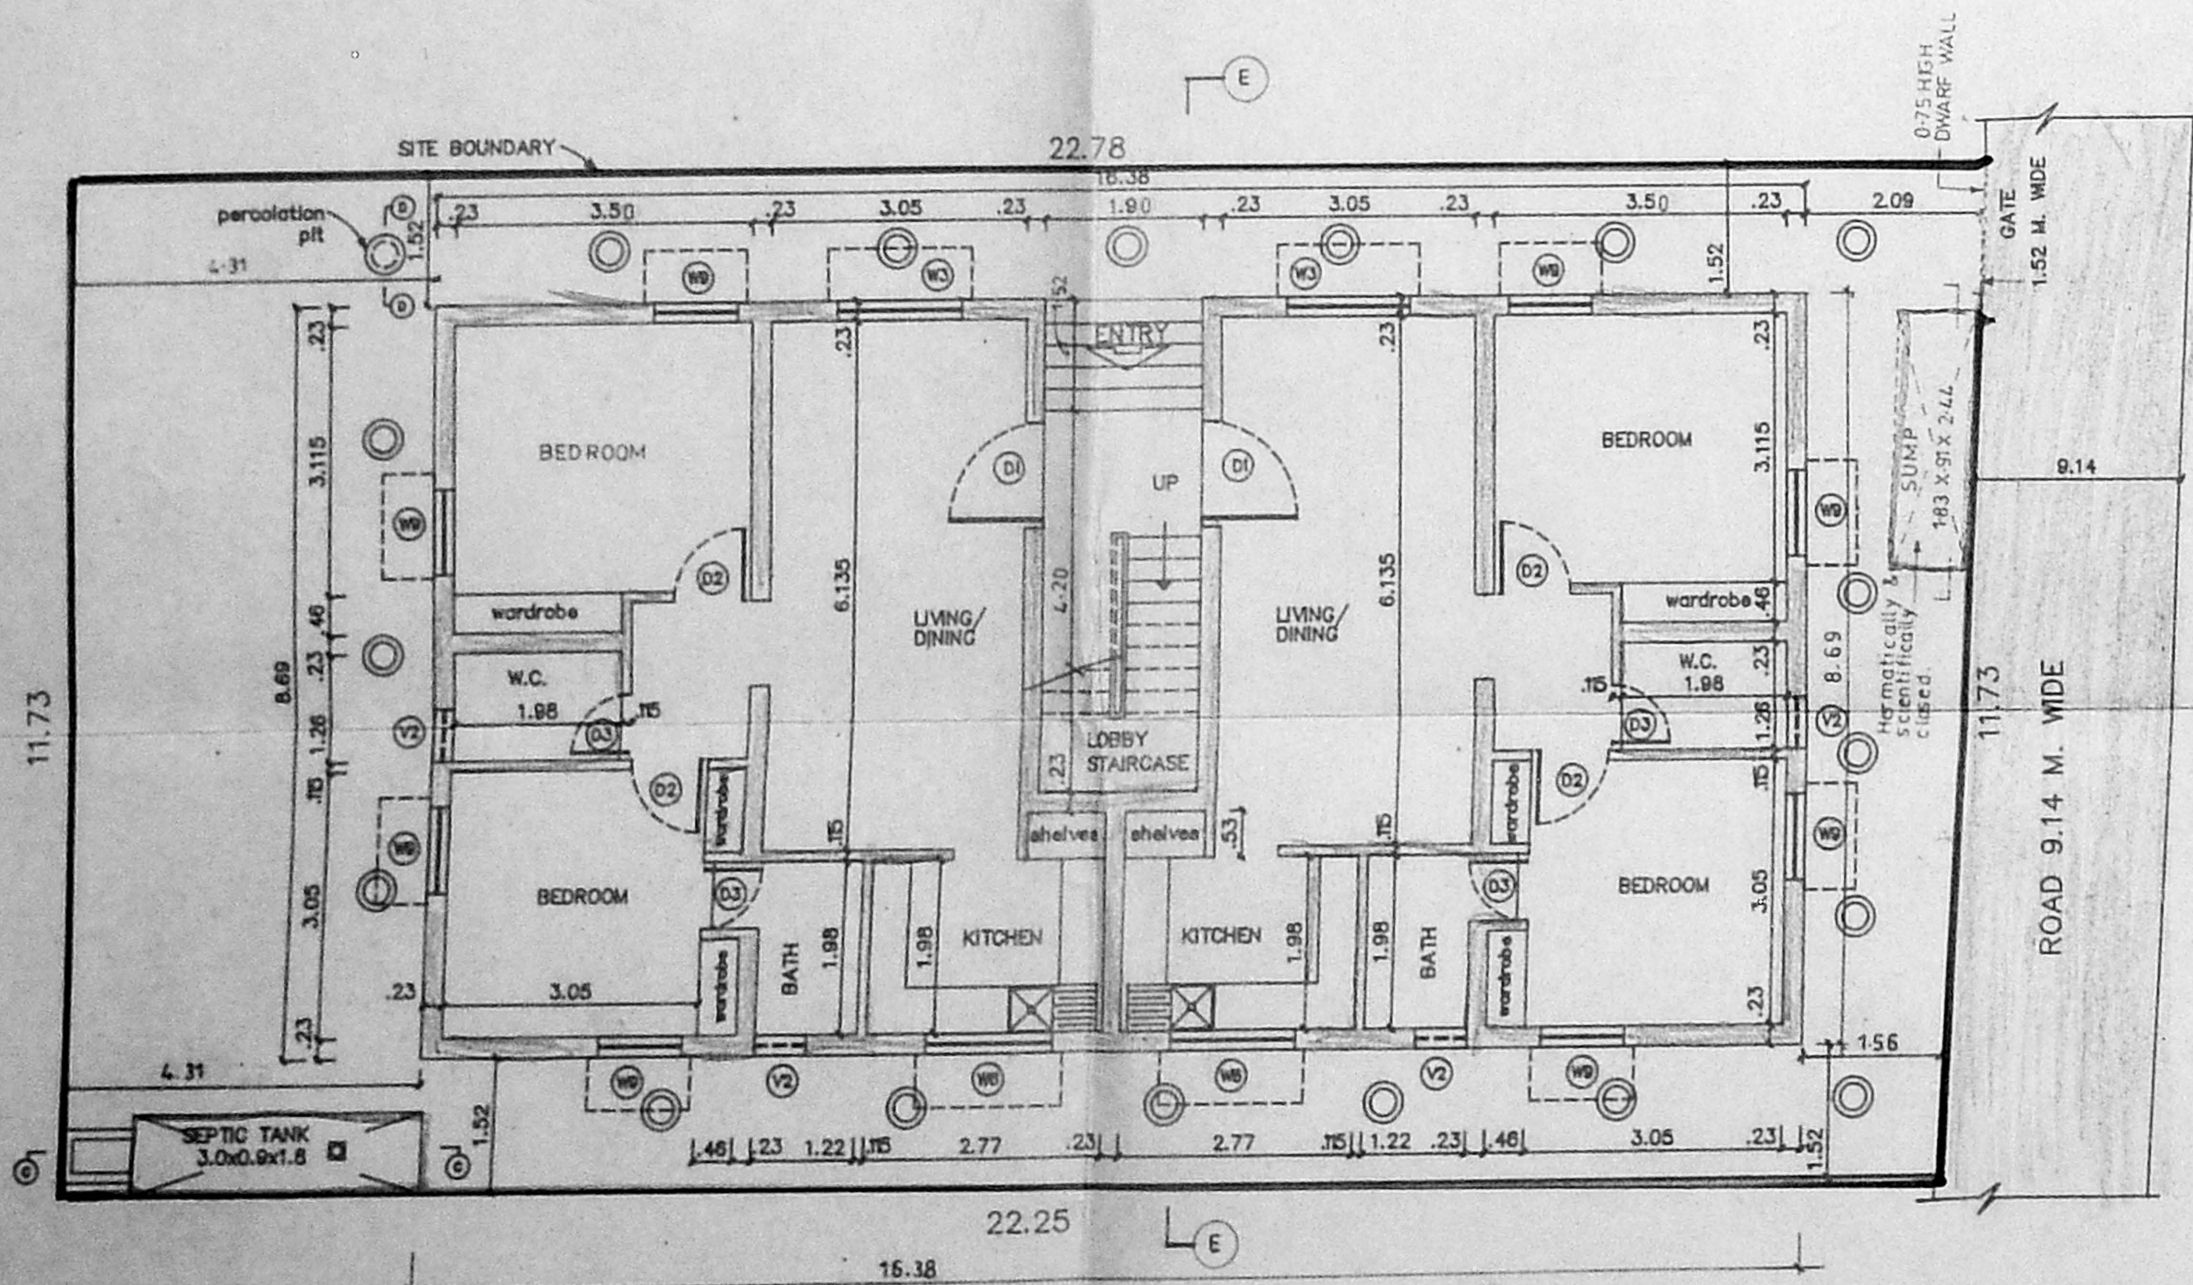


SITE CUM GROUND FLOOR PLAN

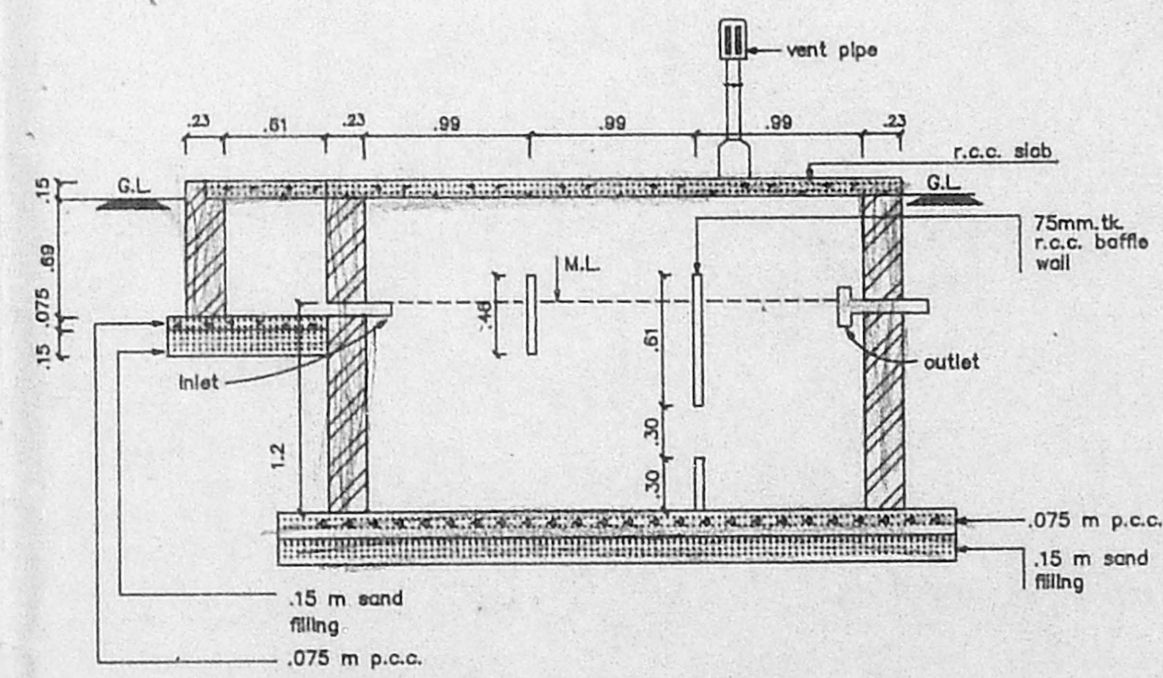


SECTION CC
SEPTIC TANK
SCALE 1:100

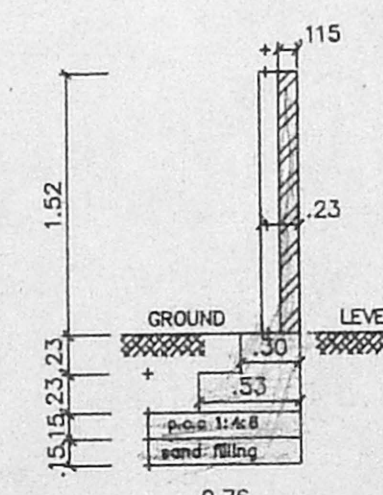

SECTION OF COMPOUND WALL
SCALE 1:50

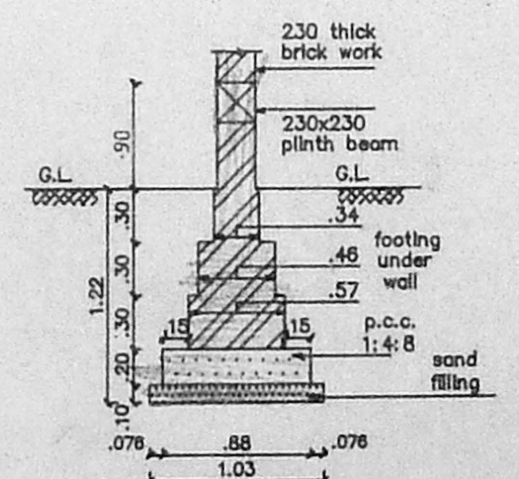

SECTION OF FOUNDATION
SCALE 1:50

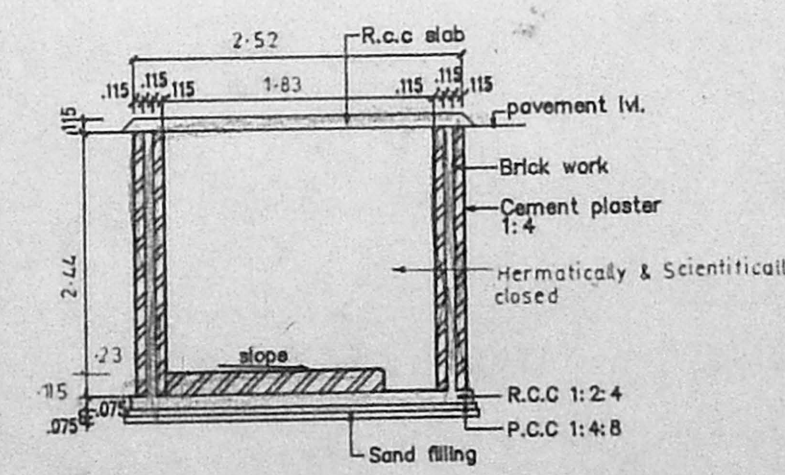

SECTION SS
SECTION OF SUMP
SCALE 1:100

LEGEND		
CODE	SIZE	DESCRIPTION
D1	0.99 x 1.981	TEAK WOOD FRAMED FLUSH DOOR
D2	0.91 x 1.981	COUNTRY WOOD FRAMED FLUSH DOOR
D3	0.76 x 1.981	COUNTRY WOOD FRAMED FLUSH DOOR
W3	1.775 x 1.37	STEEL GLAZED WINDOW
W6	1.475 x 0.875	STEEL GLAZED WINDOW
W9	0.975 x 1.37	STEEL GLAZED WINDOW
V2	0.61 x 0.94	STEEL GLAZED VENTILATOR
O	1.90 x 1.17	OPENING

SPECIFICATION	
SLNO	DESCRIPTION
1.	P.C.C. 1:4:8 IN FOUNDATION
2.	SAND FILLING IN FOUNDATION
3.	BRICK WORK IN C.M. 1:6
4.	R.C.C. WORK FOR SLABS, LINTELS & BEAMS Etc.,
5.	PLASTERING IN C.M. 1:5 EXTERNAL & 1:4 INTERNAL
6.	MOSAIC TILED FLOORING.
7.	WEATHERING COURSE OF BRICK JELLY LIME CONC.
8.	CONCRETE BLOCK IN FILL

AREA STATEMENT	
PLOT AREA	264.34 m ²
BUILT UP AREA	278.9084 m ²

COLOUR INDEX	
PROPOSED CONSTRUCTION	
BOUNDARY OF SITE	
ROAD	

R.No	DATE	REVISIONS	INITIAL

1 143 179 M	08-02-94	1 : 100	SPIC	JACOR27	Jones	
DRG No:	DATE	SCALE	FILE	DRAWN	CHECKED	

PROPOSED CONSTRUCTION OF DWELLING UNITS IN PLOT No : 27, L.A. No 3/95, Dt: 5-6-95 AT SURVEY Nos. 249/3, 250/2, 250/3, 251/5, 254/4 & 328/1, (VILLAGE - VELACHERY) VELACHERY, TAMBARAM-ROAD, MADRAS - 600 042 TALUK : MAMBALAM - GUINDY, CORP DIV NO: 153 ZONE - X

OWNER'S SIGNATURE

O.K. SUBRAMANIAM
 B.E., M.B., B.L.S.,
 Licensed Civil Engineer
 (General Sub-division)

L.S. No : 306 99/96

LICENSED SURVEYOR

SHEET NO :