




FRONT ELEVATION

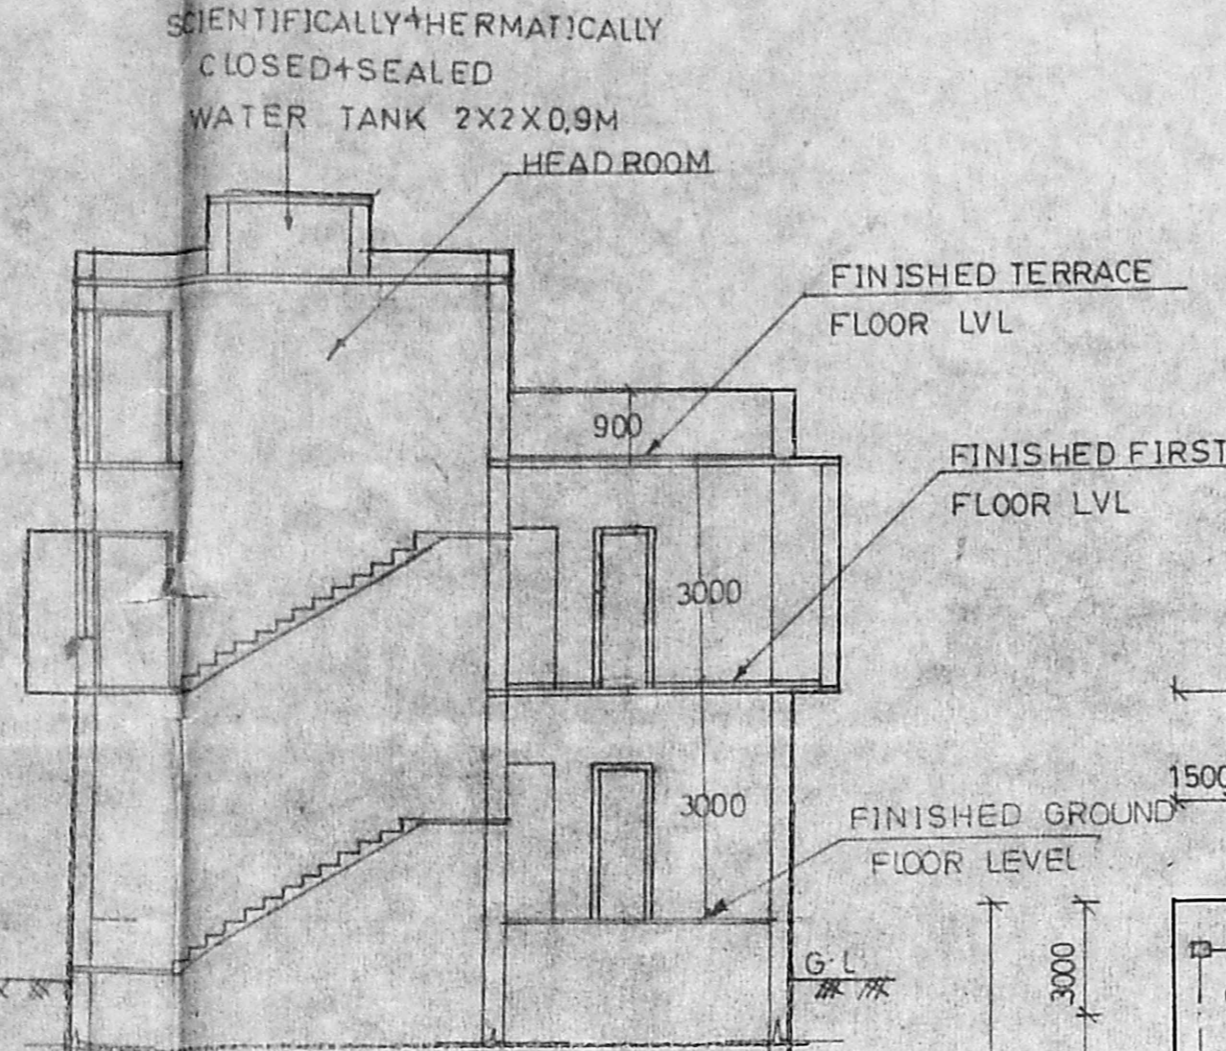

SECTION ON A-A

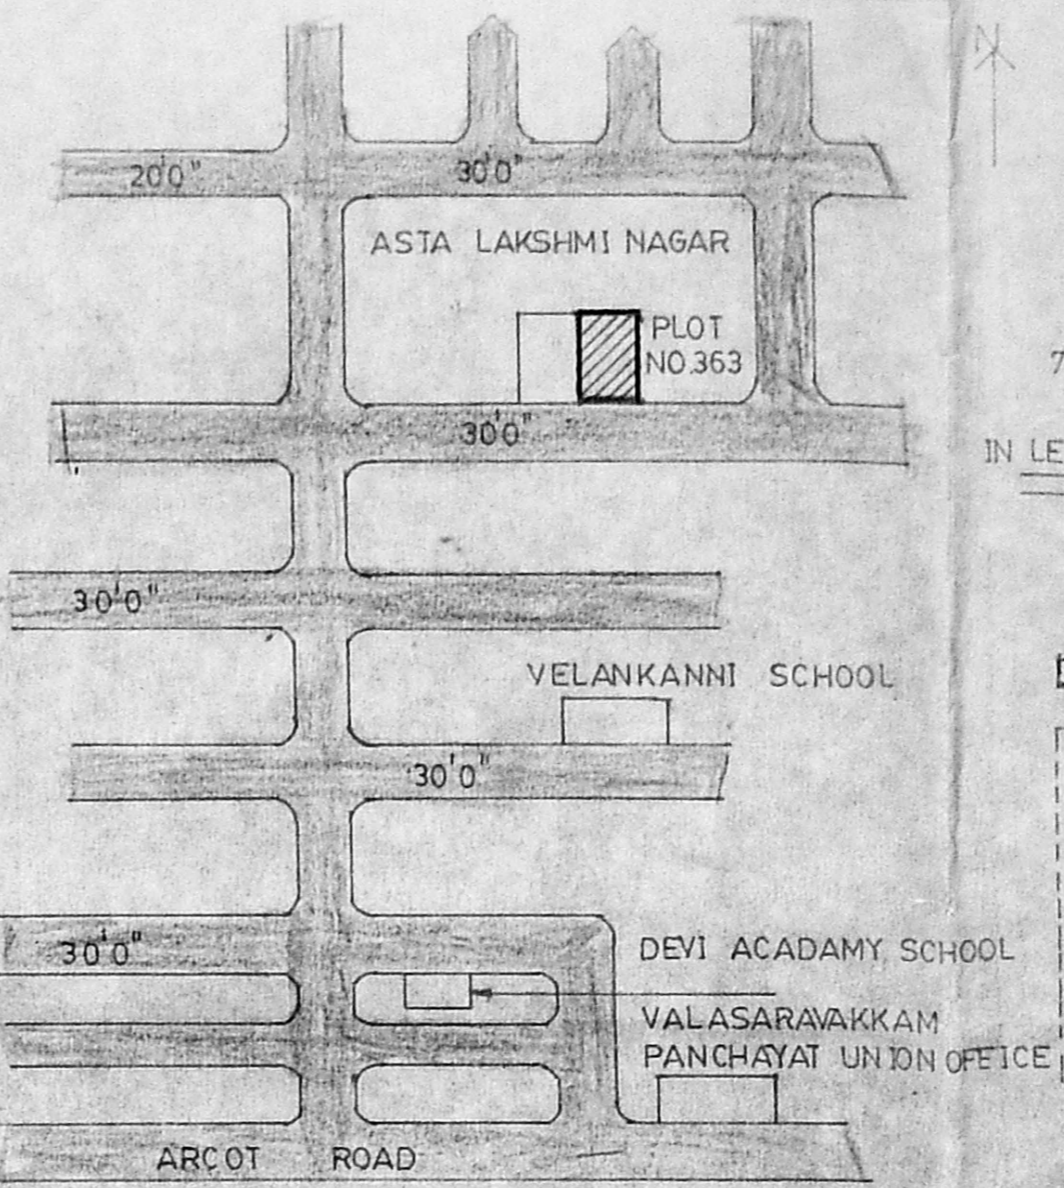


TOPO PLAN (NOT TO SCALE)

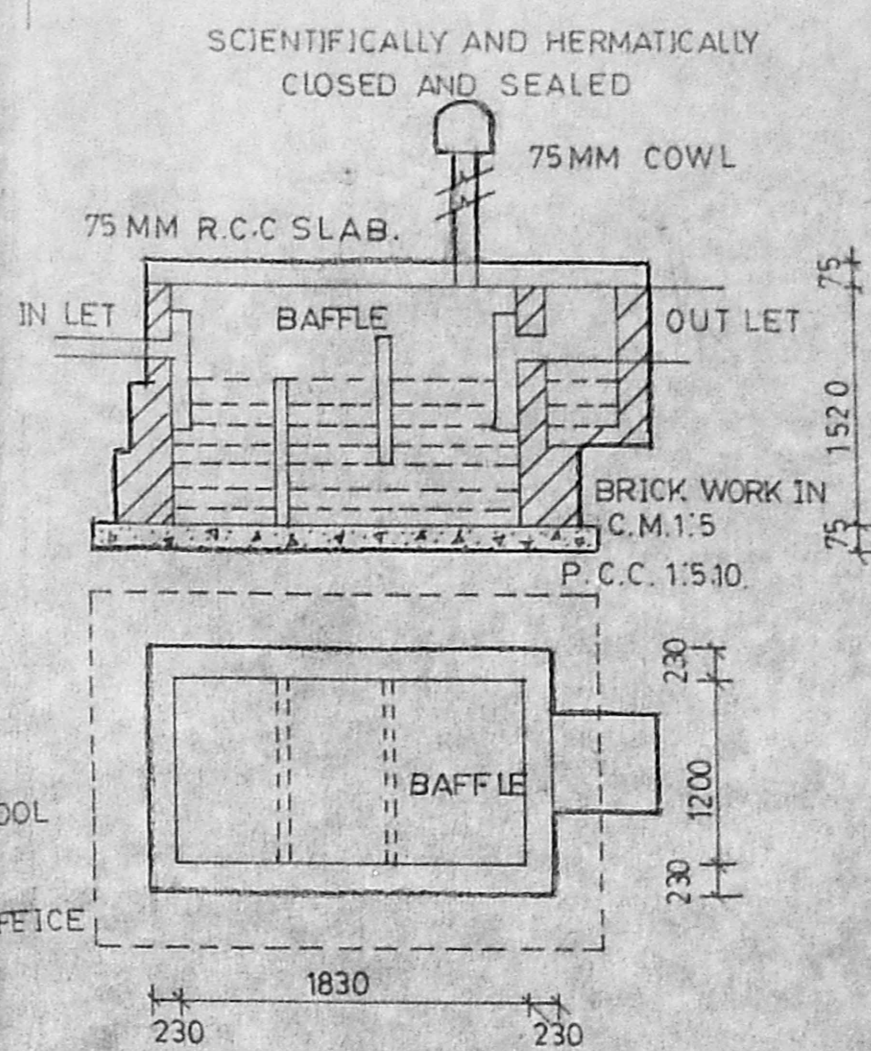


SEPTIC TANK




A/20466/352/96
APPROVED
 SUBJECT TO THE CONDITIONS IN THIS OFFICE LETTER
 D/117276/35 2807-96
 FOR MEMBER SECRETARY
 MADRAS METROPOLITAN
 DEVELOPMENT AUTHORITY
 MADRAS - 600 008.

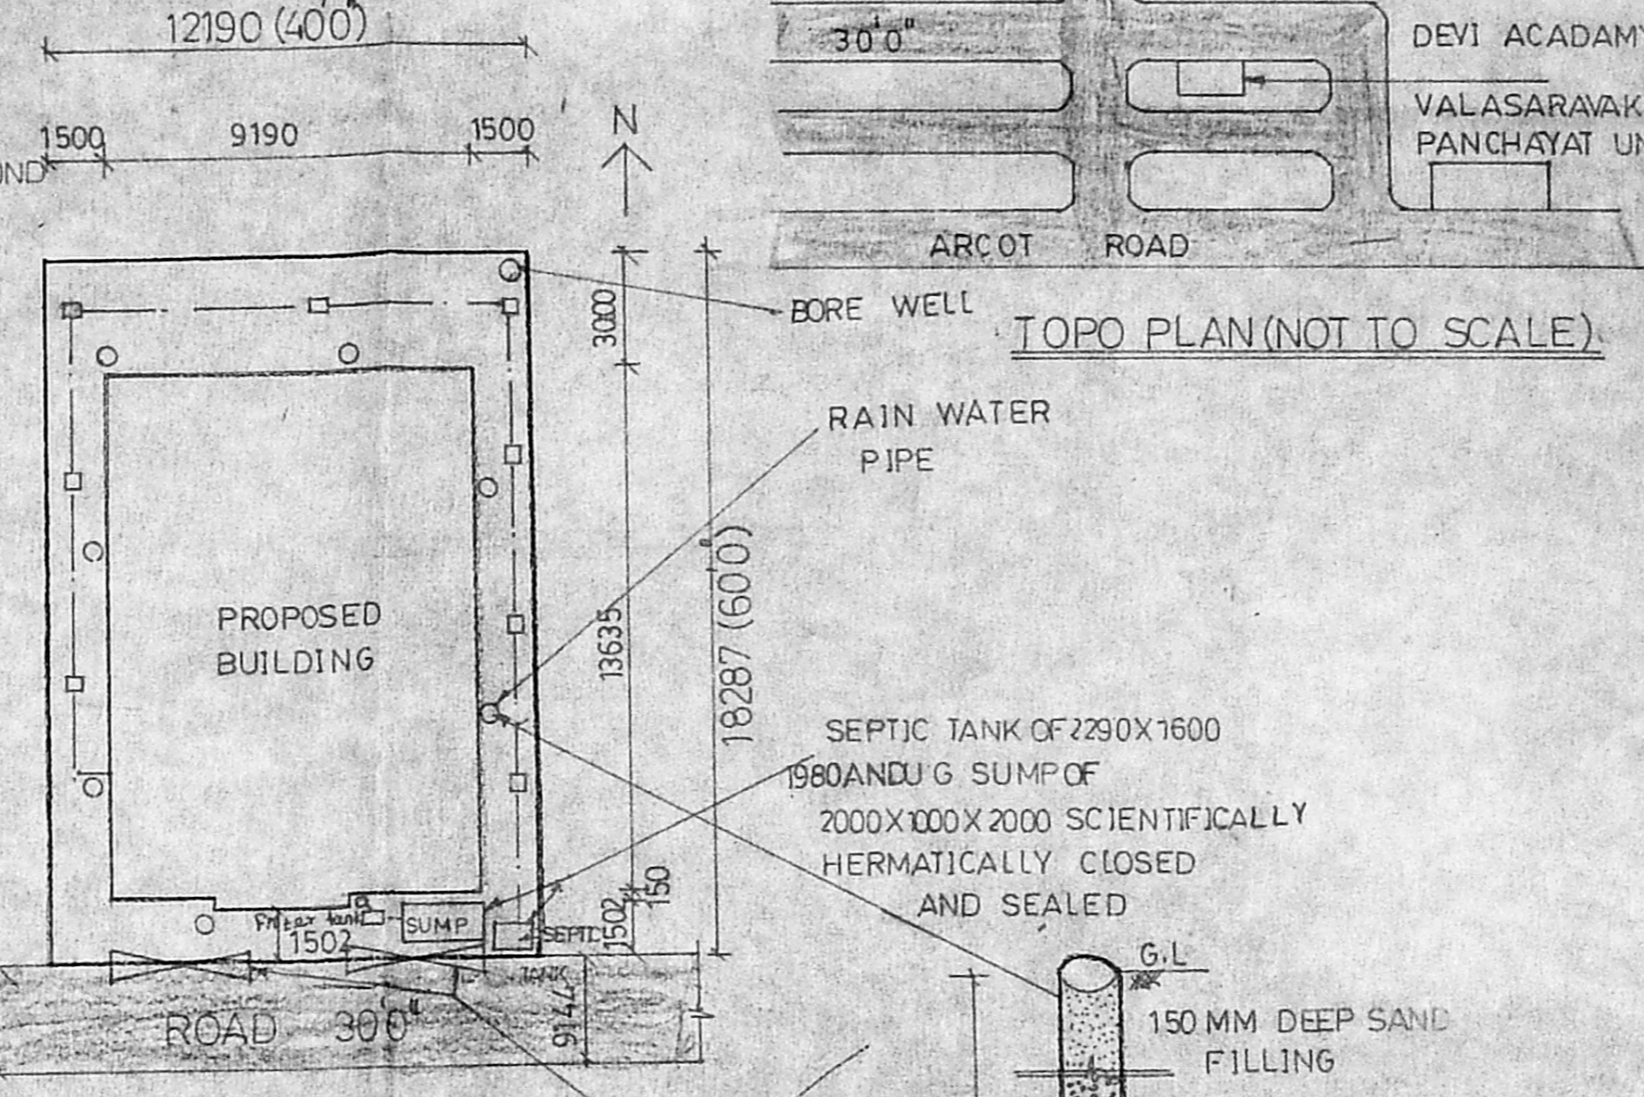


SITE PLAN (SCALE 1:200)

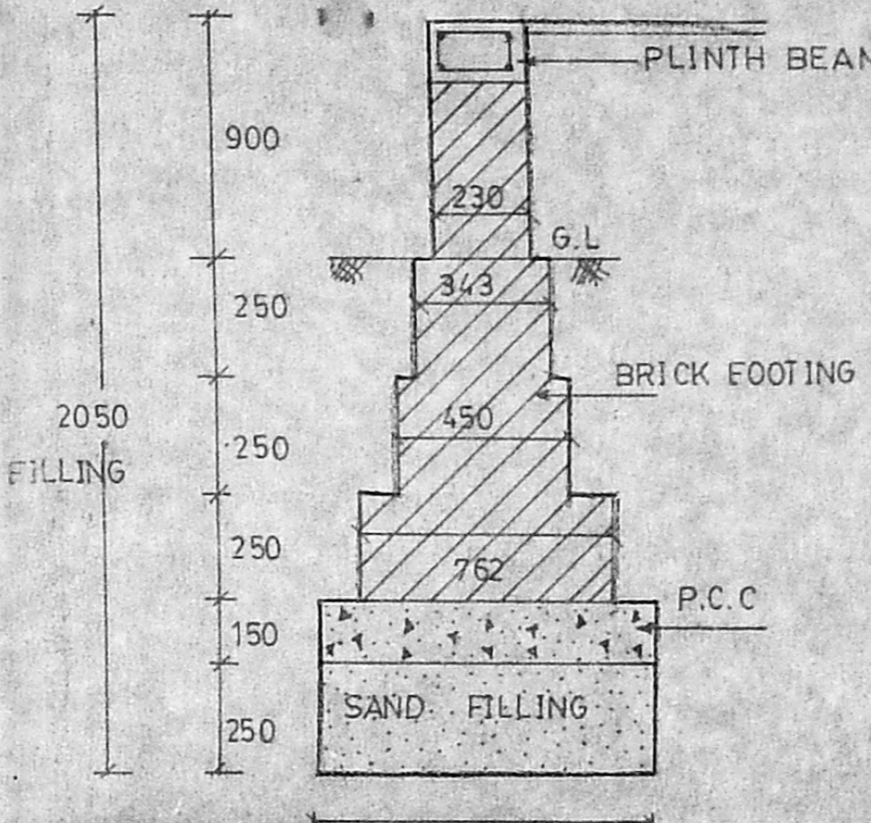


FOUNDATION DETAIL

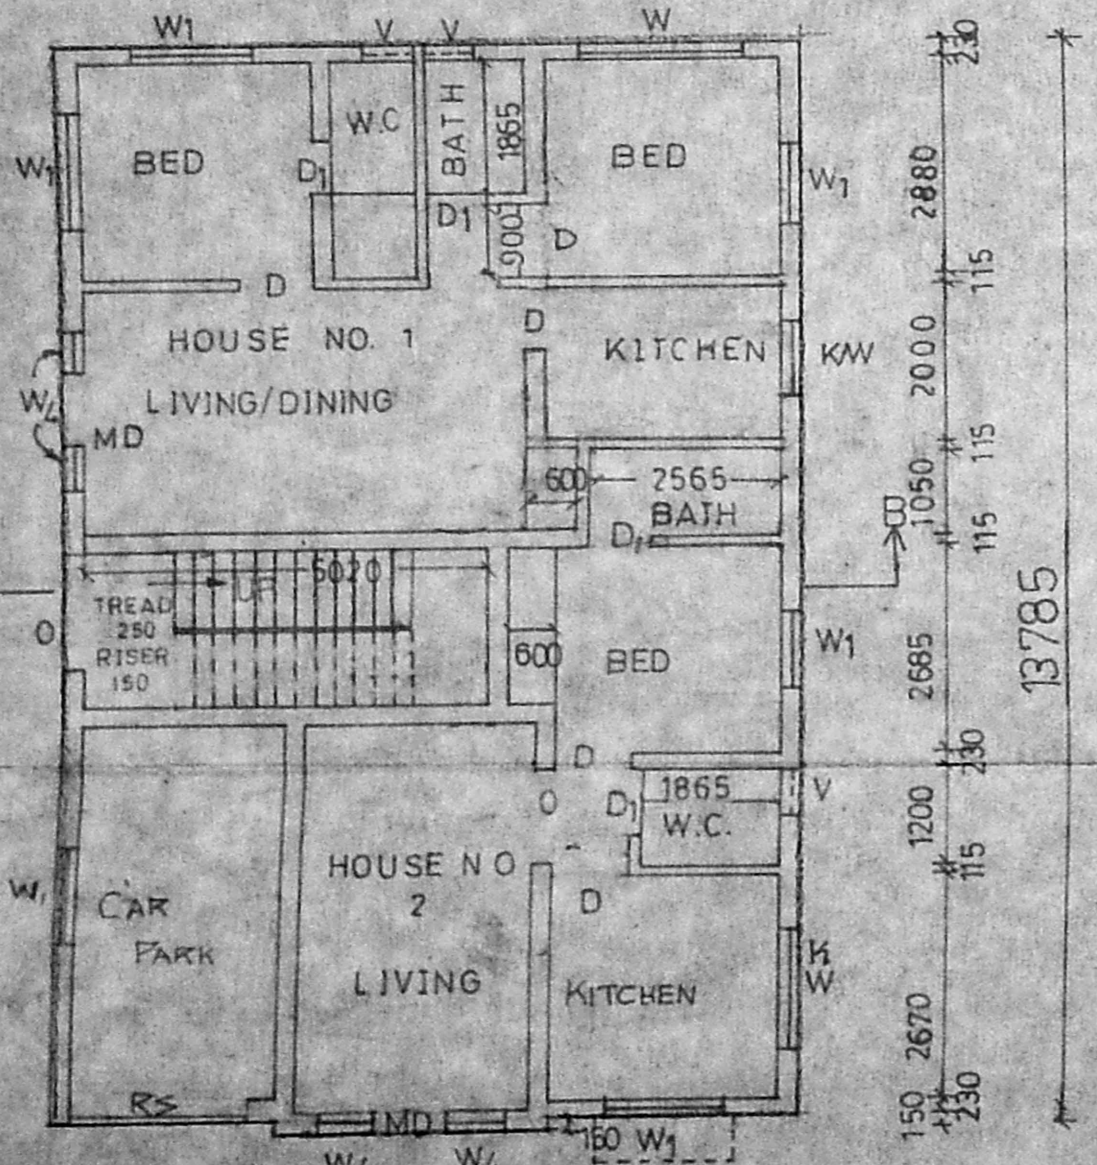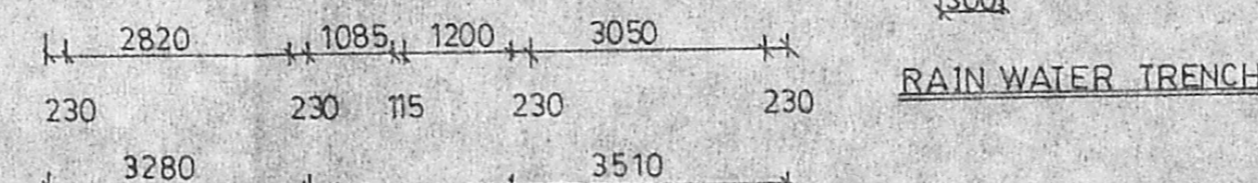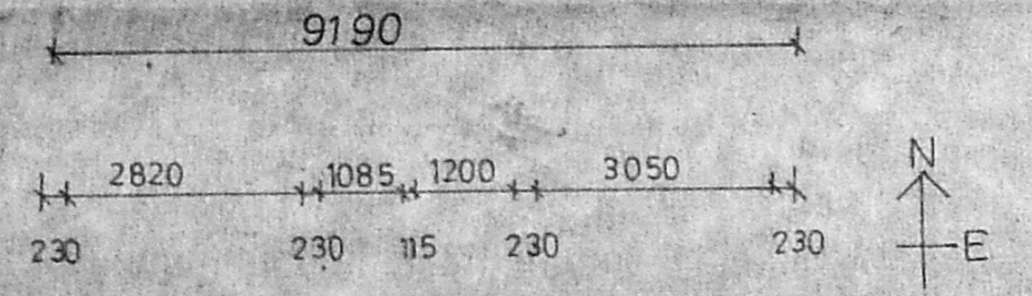


GROUND FLOOR PLAN

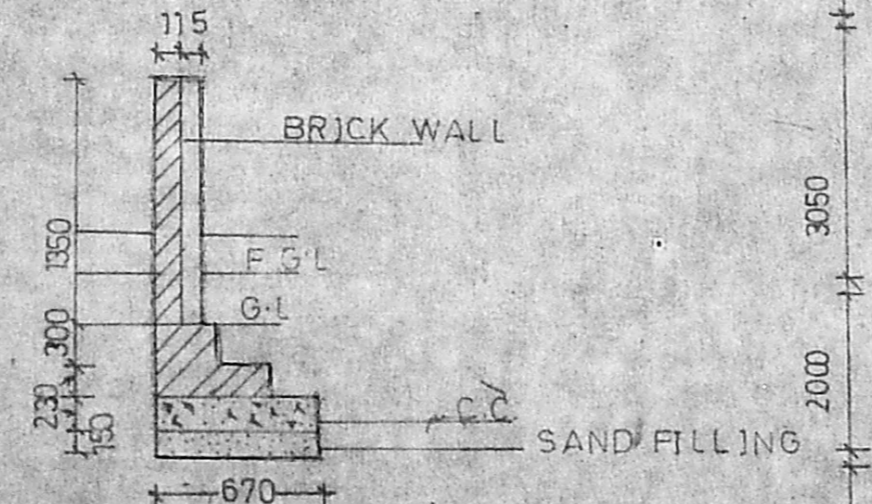

COMPOUND WALL

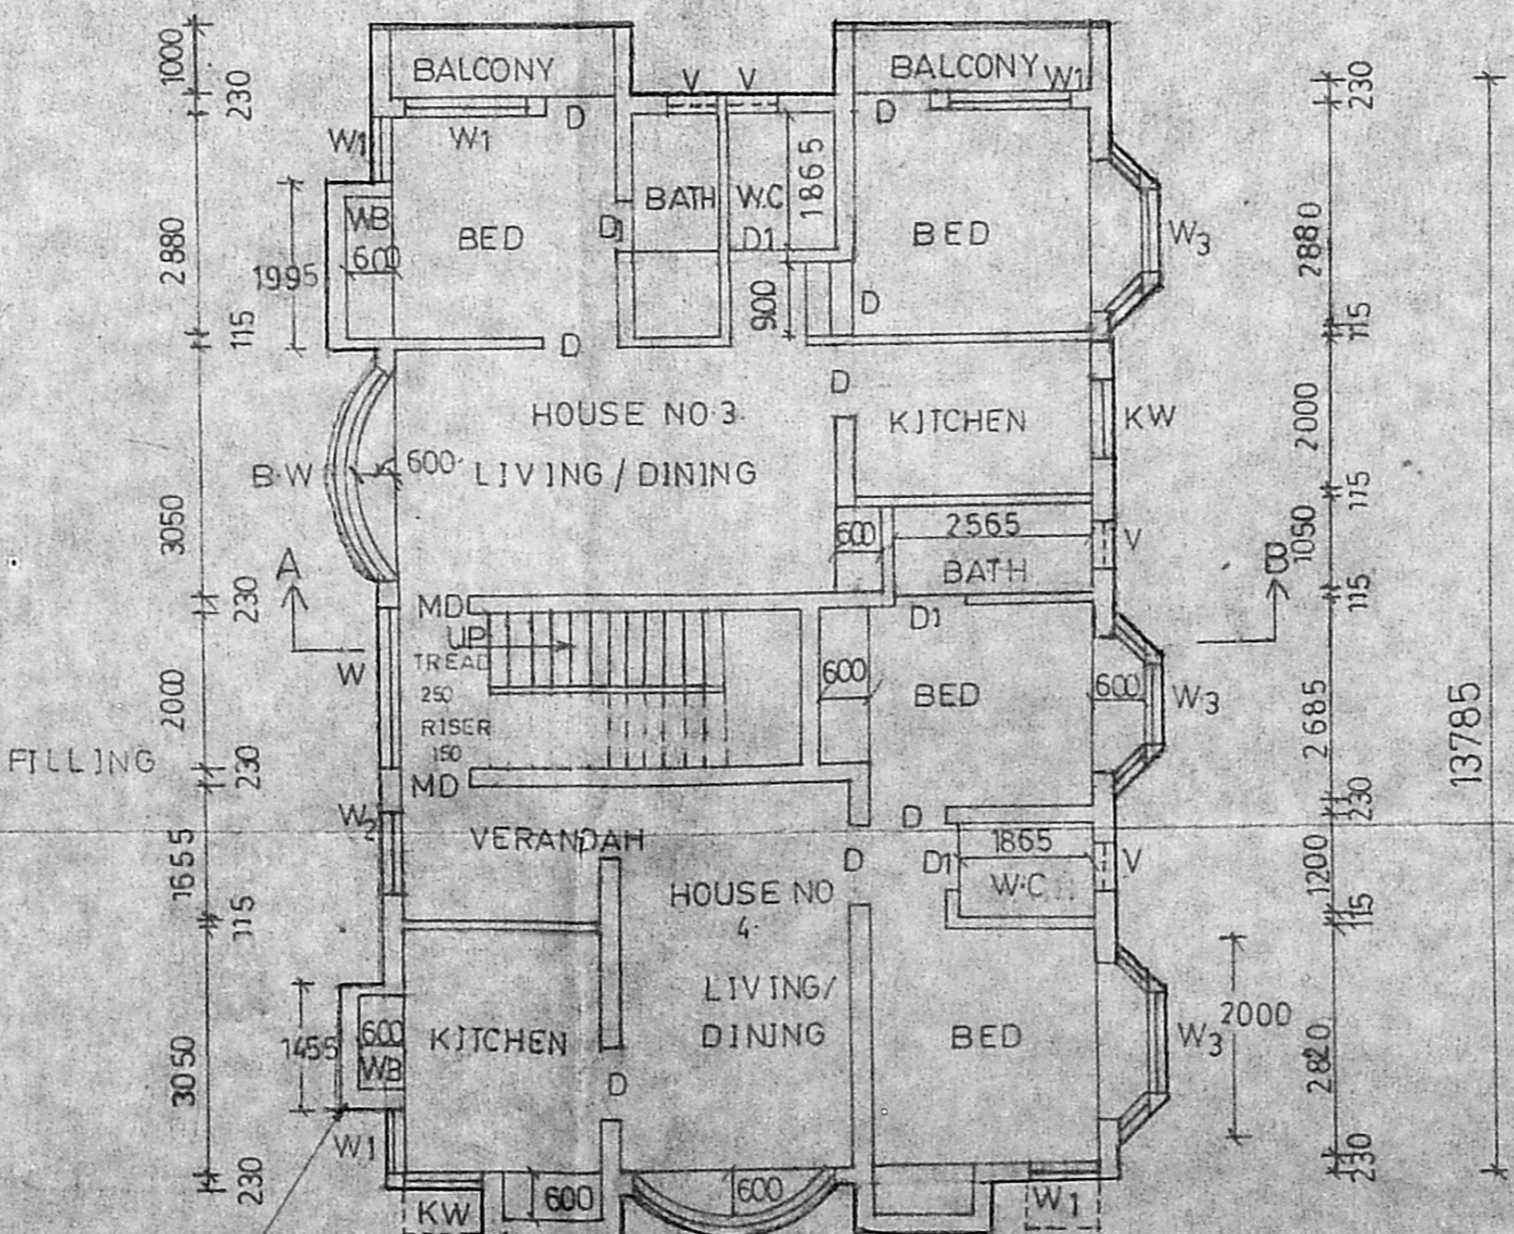

FIRST FLOOR PLAN

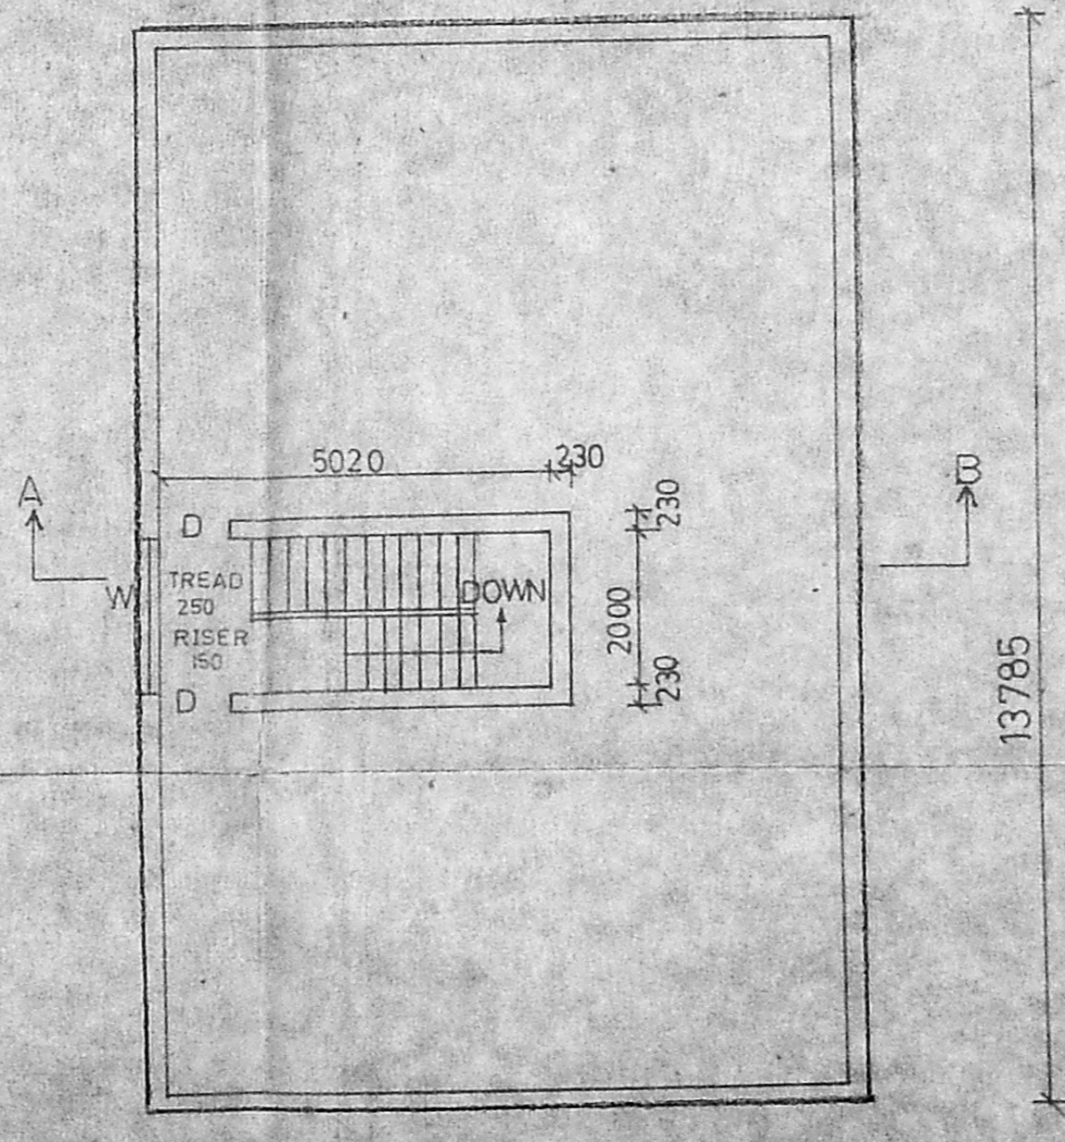

TERRACE FLOOR PLAN

SPECIFICATION

1. FOUNDATION AND LEVELLING COURSE IN P.C.C. 1:4:8
2. BRICK MASONRY FOR 1:5 MIX.
3. BRICK WORK IN SUPER STRUCTURE IN C.M. 1:5 MIX.
4. COLUMNS AND SLABS OF REINFORCED CEMENT CONCRETE OF 1:2:4 MIX.
5. CEMENT PLASTERING IN C.M. 1:5 MIX
6. FLOORING WITH MOSAIC TILES.
7. WEATHERING COURSE WITH A LAYER OF FLATTILES LAID IN C.M. 1:4 MIX.
8. DOORS ARE MADE IN WELL SEASONED WOOD.
9. GRILLS MADE OF STEEL ALL COATED WITH ENAMEL PAINT 2 CO.

- BOUNDARY
- PROPOSED
- ROAD
- SEWER

JOINERY DETAIL

1. MD. COUNTRYWOOD MAIN DOOR 1050X2100
2. D " WOOD DOOR 900X2100
3. D1 " " 750X2100
4. W " WOOD WINDOW 2000X1350
5. W1 " " 1000X1350
6. W2 " " 1050X1350
7. W3. BAY " 2000X1350
8. K.W. C.W. KITCHEN WINDOW. 1000X1200
9. V. C.W. VENTILATOR 600 X 750
10. W4 C-W WINDOW 750 X 2000
11. BW BOW WINDOW 2100 X 1350
12. RS. ROLLING SHUTTER 2200X 2400

AREA STATEMENT

	SQM	SQM
PLOT AREA = 2400SFT	227.965	223.00
CAR PARK	17.880	
HOUSE NO.1	52.560	
HOUSE NO.2	44.01	
HOUSE NO.3	65.652	
HOUSE NO.4	65.044	
GROUND FLOOR	125.808	
FIRST FLOOR	142.660	
	268.468	269 SQM

FS 1 $\frac{269}{223} = 1.206$

PLOT COVERAGE $\frac{142.66}{223} = 64\%$

PROPOSED APARTMENT AT

PLOT NO. 363, ASHTALAKSHMI NAGAR,
 MADURAVOYAL MATHURA ALAPAKKAM VILLAGE,
 SAIDAPET TALUK,
 CHENGAI MGR DISTRICT,
 R.S.NO. 327/2A AND 327/2B

ARCHITECT
S.K ANURADHA MARCH/MCA;
 NO.5, 3RD NORTON ROAD, MANDELIPAKKAM,
 MADRAS-600 028,
 PHONE. 493 66 45, 493 86 85.

S. S. Chakraborty
Surveyor

DATE 15.5.96	PLAN	SECTION	ELEVATION
SCALE 1:100	ALL DIMENSIONS ARE IN MM		
CORP.	JOB NO. B.122	DRAWN D.S.	DWG. NO. 2.

S. P. Srinivasan
 LICENSED SURVEYOR