



SPECIFICATION

- 1 ALL WALLS ARE LOAD BEARING WALLS
- 2 BRICK WORK IN CM 1:6 ARE IN SUPER STRUCTURE AND BK WK IN CM 1:5 ARE IN FOUNDATION
- 3 R.C.C. 1:2:4 MIX USING 20MM METAL LINTEL SUNSHADE LOFT AND ROOF SLAB, PLINTH BEAM COL.
- 4 PLASTERING IN CM 1:4 FOR WALL ON BOTH SIDES
- 5 PLASTERING IN CM 1:3 FOR CEILING LOFT & SUNSHADE
- 6 ALL THE DOORS ARE 1W FRAME WITH FLUSH SHUTTERS
- 7 WINDOWS ARE IN STEELCASEMENT AND GLASS SHUTTERS
- 8 VENTILATORS ARE IN GLASS LOUVERS
- 9 PAINTING CEMENT PAINT FOR WALLS INTERNAL & EXTER
- 10 PAINTING ENAMEL PAINT FOR JOINERY & STEEL WINDOW
- 11 FLOOR FINISHING WITH GRAY MOSAIC TILES & SKIRTING
- 12 P.C.C 1:4:8 USING 40 MM METAL FOR FLOORING CONSOLIDATING AND RAMMING WELL
- 13 RIVER SAND FILLING BELOW P.C.C CONSOLIDATING WITH WATER AND RAMMING WELL
- 14 WEATHER PROOFING COURSE AS PER M.D.S.S
- 15 TOILET FLOORING AND GADO IN CERAMIC TILES

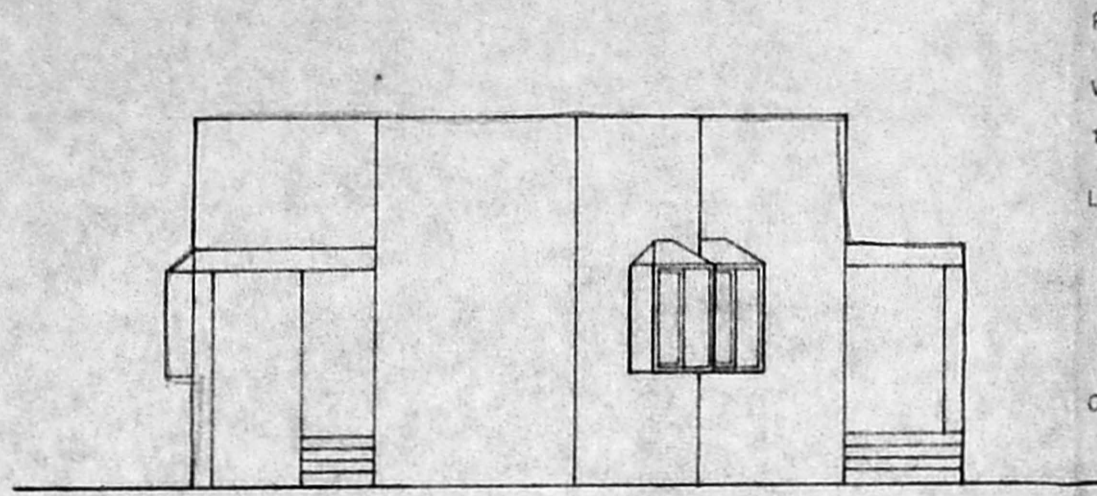

FRONT ELEVATION

PARAPET WALL 0.23THK
 WEATHERING COURSE
 10mm THK RCC ROOF SLAB
 LINTEL CUM SUNSHADE
 0.23 THK BRICK WALL

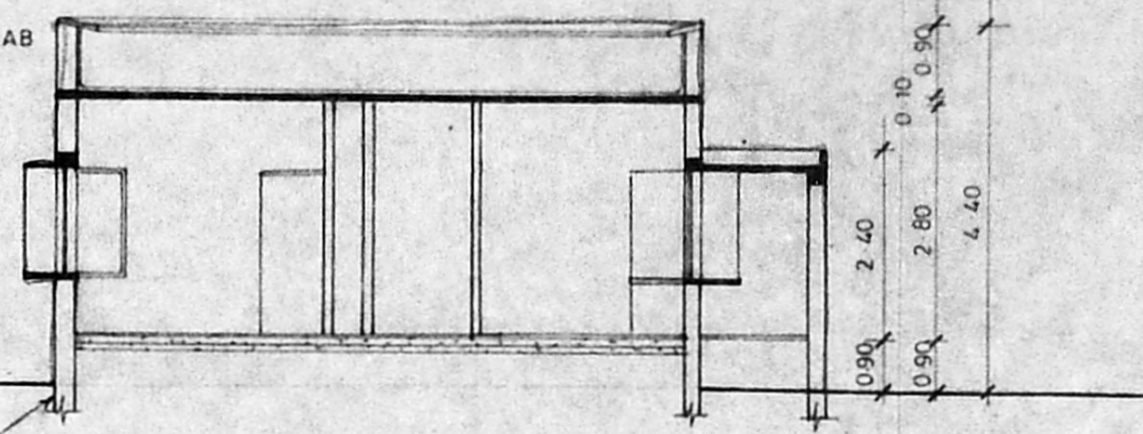

REFER THE FOUNDATION DETAIL

SECTION B-B

SCHEDULE OF JOINERY

SL NO.	DESCRIPTION	SIZE IN M
D	TW FRAME FLUSH SHUTTERS	1.20 x 1.10
D ₁	DO	1.05 x 2.10
D ₂	DO	0.90 x 2.10
D ₃	DO	0.75 x 2.10
W	STEEL CASEMENT WITH GLASS SHUTTERS	1.60 x 1.35
W ₁	DO	1.20 x 1.35
W ₂	DO	0.90 x 1.35
W ₃	DO	0.90 x 1.20
V	VENTILATOR	0.90 x 0.60
V ₁	DO	0.60 x 0.60

AREA STATEMENT

PLOT AREA = 11.5 x 15.45 = 178.25 Sq m.

	SQ. M	SQ. FT
HOUSE AREA	73.5	790.74
PORCH AREA	5.92	63.69
TOTAL	79.42	854.43

ALL DIMENSIONS ARE IN METERS

COLOUR INDEX

PROPOSED	BOUNDARY
ROAD	SEWER LINE
WATER LINE	

PROPOSED PLAN OF AIRMEN SAILORS HOUSING AT MADAMBAKKAM VILLAGE IN SAIDAPET TALUK CHENGAI M.G.R. DISTRICT IN S.No.764/152

DRN BY SM Divakar DATE: 6-8-96

SCALE: 1:100

OWNER

D.G. AENITH- NEW DELHI

ARCHITECT

R. CHAKRAPANI A.B.D.A. A.I.A.

R. CHAKRAPANI & SONS
 ARCHITECTS & ENGINEERS
 17-A, JAGADEESWAR STREET
 T.NAGAR, MADRAS - 600 017
 TEL - 4340366

A/24052/637/96
 Planning Permit No.


APPROVED

SUBJECT TO THE CONDITIONS IN THIS OFFICE LETTER.


No. A/25337/96 Date 11/12/96

O/c S M

FOR MEMBER SECRETARY
 MADRAS METROPOLITAN DEVELOPMENT AUTHORITY
 MADRAS - 600 008

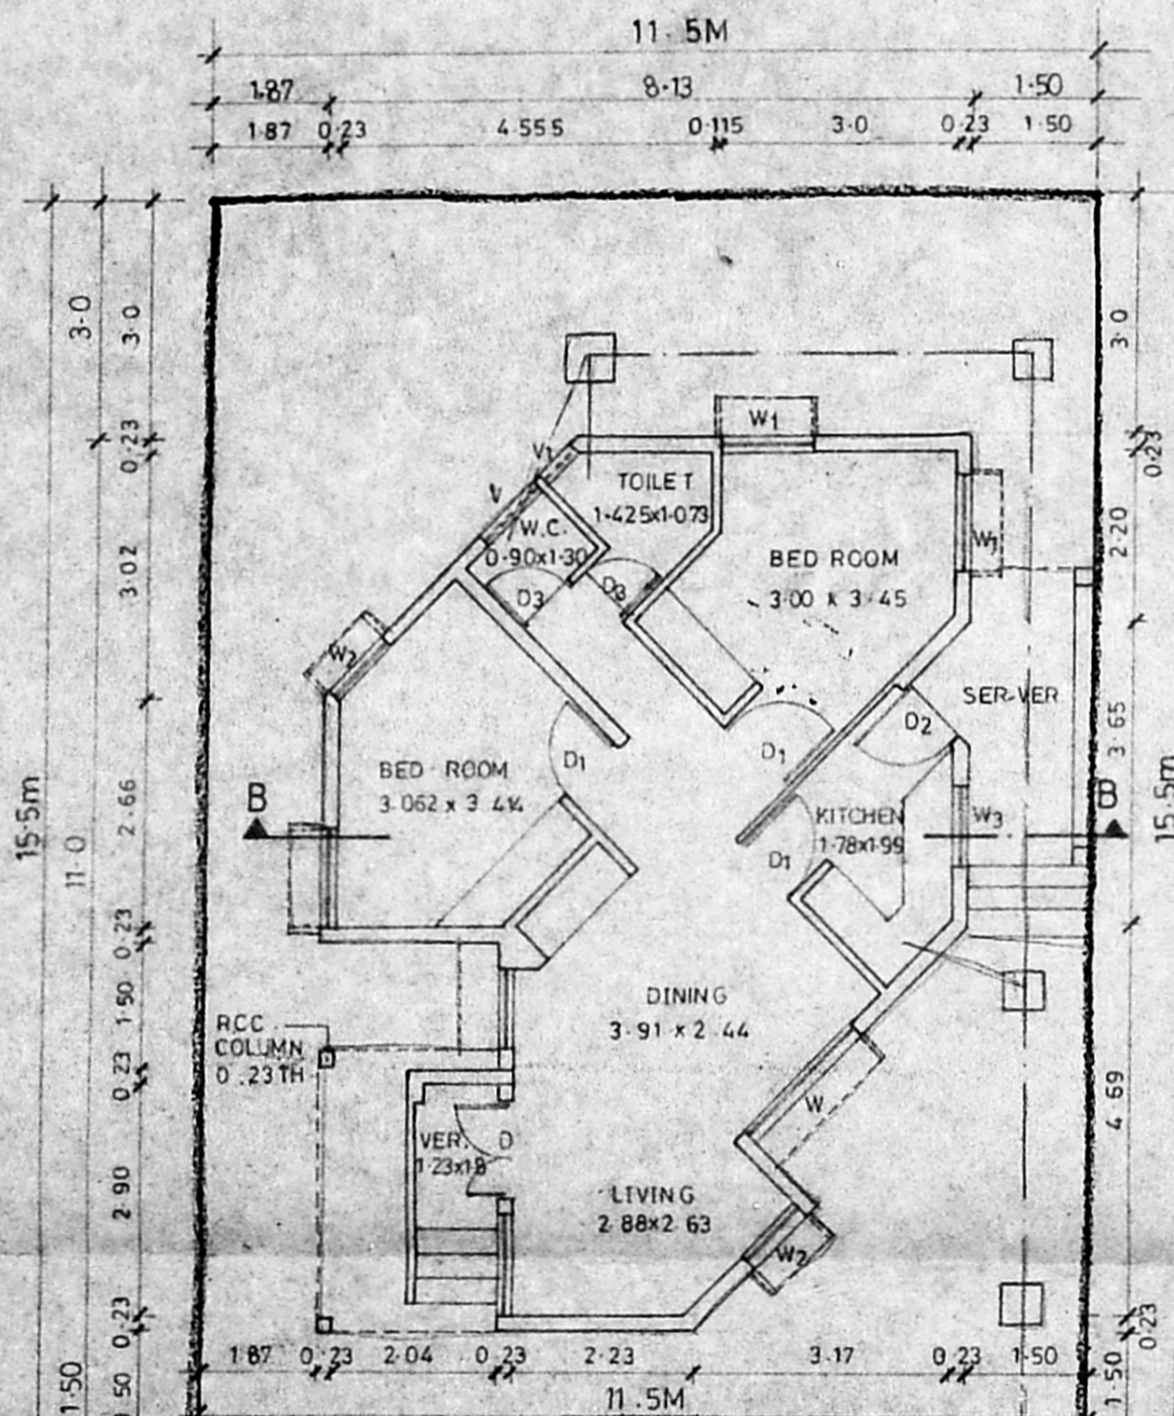

GROUND FLOOR PLAN

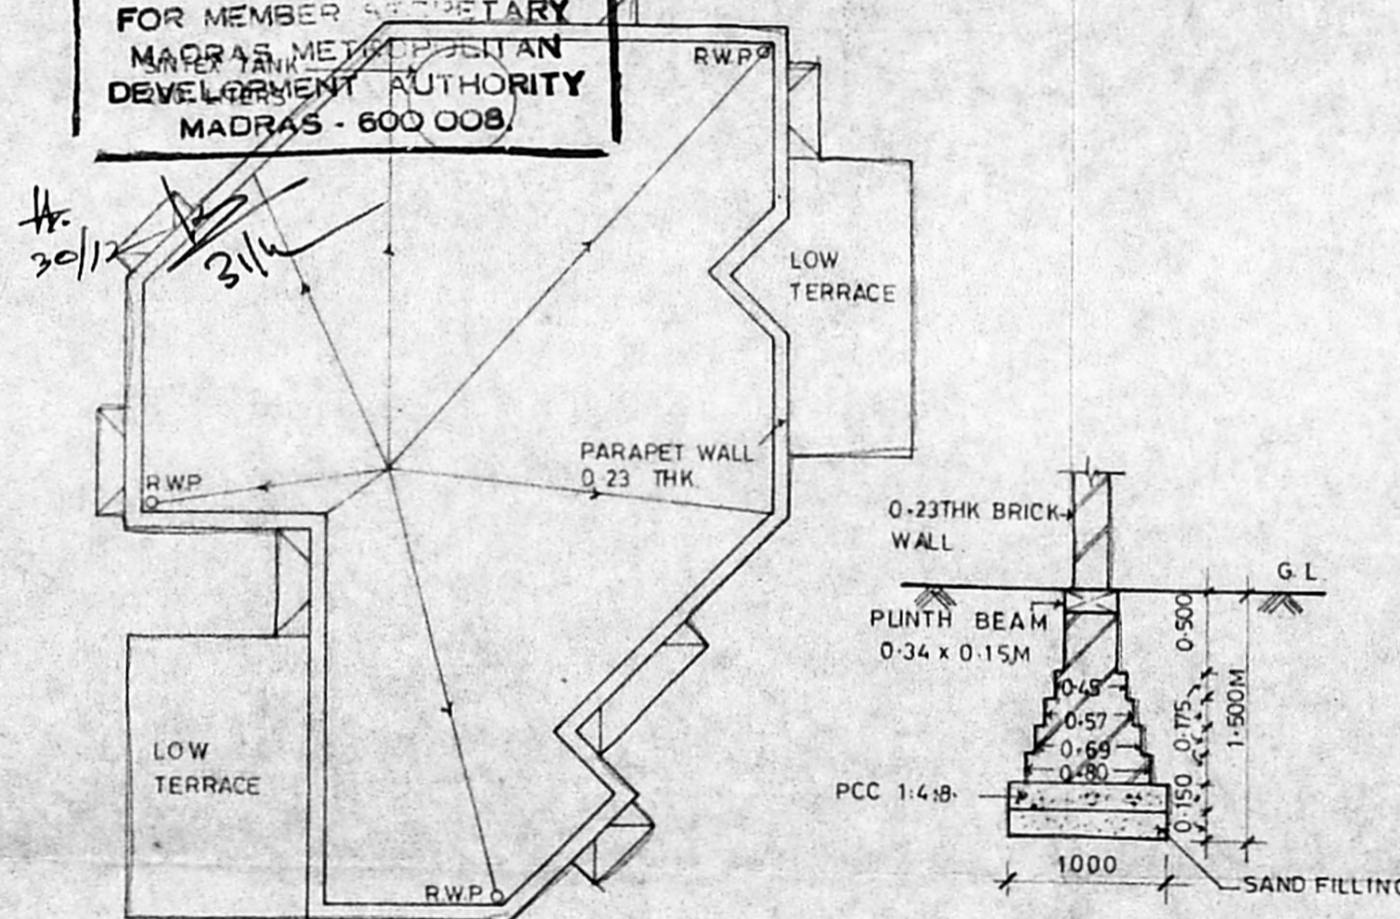

FOUNDATION DETAIL

TERRACE PLAN

1.0M GATE
 ROAD 9.0M WIDE