

**SPECIFICATION**

- 1 ALL WALLS ARE LOAD BEARING WALLS
- 2 BRICK WORK IN CM 1:6 ARE IN SUPER STRUCTURE
- 3 R.C.C. 1:2:4 MIX USING 20MM METAL FOR LINTEL SUNSHADE LOFT AND ROOF SLAB, PLINTH BEAM, COL.
- 4 PLASTERING IN CM 1:4 FOR WALL ON BOTH SIDES
- 5 PLASTERING IN CM 1:3 FOR CEILING LOFT & SUNSHADE
- 6 ALL THE DOORS ARE T.W.FRAME WITH FLUSH SHUTTERS
- 7 WINDOWS ARE IN STEELCASEMENT AND GLASS SHUTTERS
- 8 VENTILATORS ARE IN GLASS LOUVERS
- 9 PAINTING CEMENT PAINT FOR WALLS INTERNAL & EXTER
- 10 PAINTING ENAMEL PAINT FOR JOINERY & STEEL WINDOW
- 11 FLOOR FINISHING WITH GRAY MOSAIC TILES & SKIRTING
- 12 P.C.C. 1:4:8 USING 40 MM METAL FOR FLOORING CONSOLIDATING AND RAMMING WELL
- 13 RIVER SAND FILLING BELOW P.C.C. CONSOLIDATING WITH WATER AND RAMMING WELL
- 14 WEATHER PROOFING COURSE AS PER M.D.S.S.
- 15 TOILET FLOORING AND DADO IN CERAMIC TILES

**SCHEDULE OF JOINERY**

SL.NO.	DESCRIPTION	SIZE IN M
D	TW FRAME FLUSH SHUTTERS	1.20 x 2.10
D <sub>1</sub>	DO	1.05 x 2.10
D <sub>2</sub>	DO	0.90 x 2.10
D <sub>3</sub>	DO	0.75 x 2.10
W	STEEL CASEMENT WITH GLASS SHUTTERS	1.80 x 1.35
W <sub>1</sub>	DO	1.20 x 1.35
W <sub>2</sub>	DO	0.90 x 1.35
W <sub>3</sub>	DO	0.90 x 1.20
V	VENTILATOR	0.90 x 0.60
V <sub>1</sub>	DO	0.60 x 0.60

**AREA STATEMENT**

PLOT AREA = 11.5 x 15.5 = 178.25 Sq. m

	SQ. M	SQ. FT.
HOUSE AREA	73.5	790.74
PORCH AREA	5.92	63.69
<b>TOTAL</b>	<b>79.42</b>	<b>854.43</b>

ALL DIMENSION ARE IN METERS

**COLOUR INDEX**

PROPOSED	BOUNDARY	
ROAD	SEWER LINE	
WATER LINE		

PROPOSED PLAN OF AIRMEN SAILORS HOUSING AT MADAMBAKKAM VILLAGE IN SAIDAPET TALUK CHENGAI M.G.R. DISTRICT IN S.No.764/1&2

DRN BY : S.M. Divakar      DATE: 5-8-96

SCALE: 1:100


OWNER

D.G. A.F.N.H.B. NEW DELHI

ARCHITECT


**R CHAKRAPANI, ARIBA, ALIA**  
A-75-975 LIA 890

**R CHAKRAPANI & SONS**  
ARCHITECTS & ENGINEERS  
17-A, JAGADEESWAR STREET  
T NAGAR, MADRAS - 600 017  
TEL - 4340366


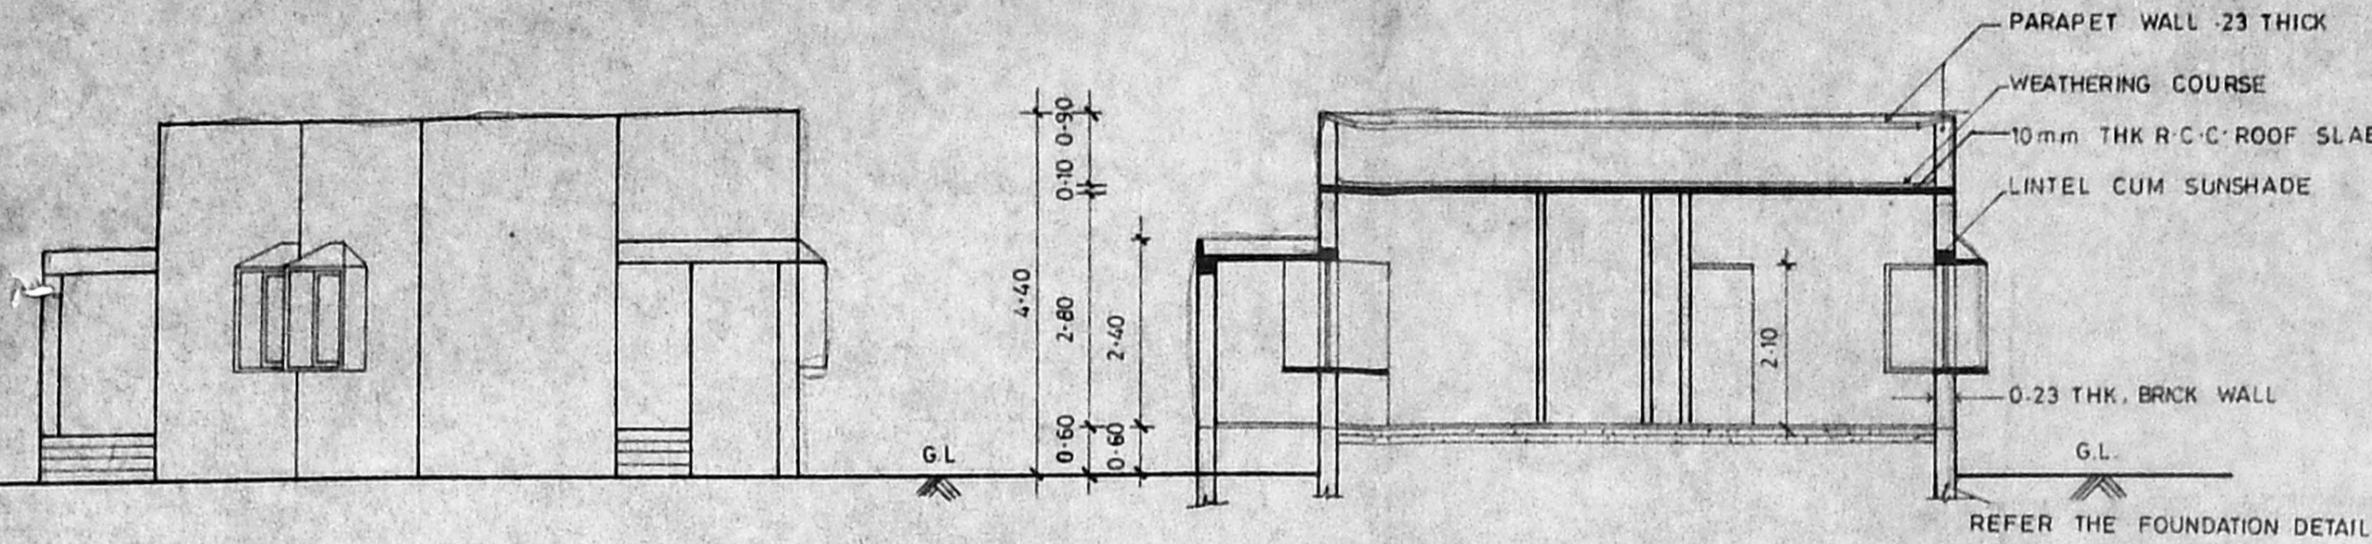


FRONT ELEVATION


SECTION ON B-B

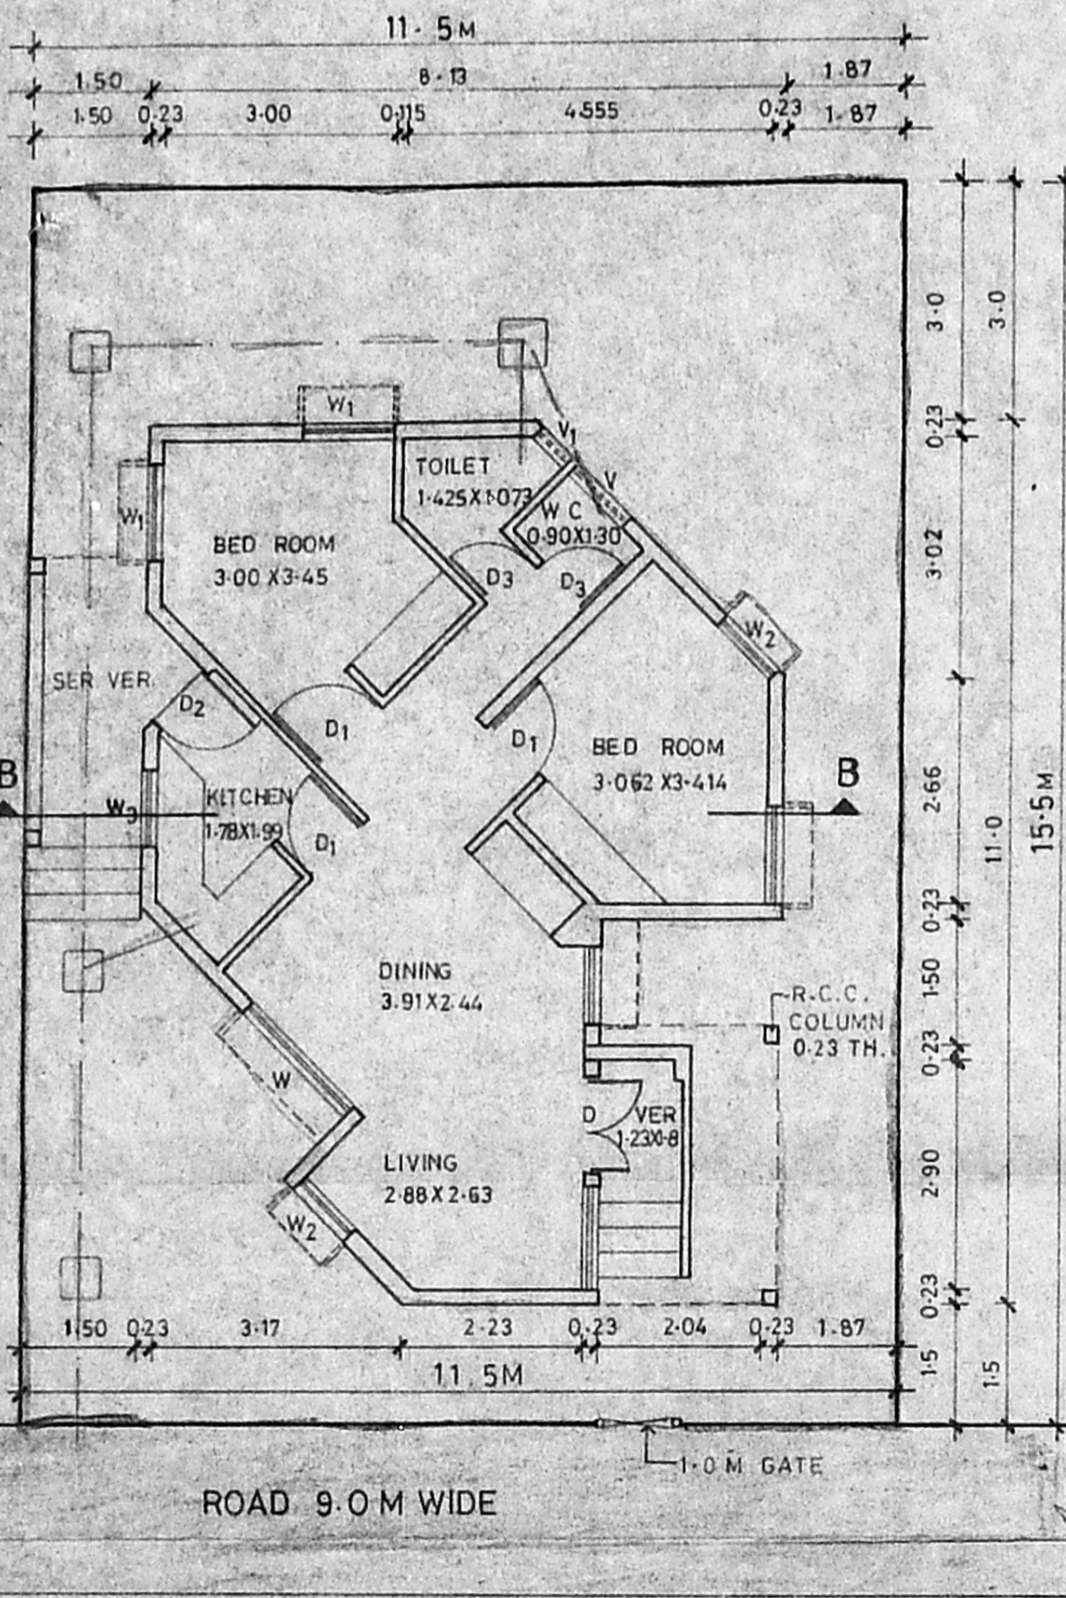

GROUND FLOOR PLAN

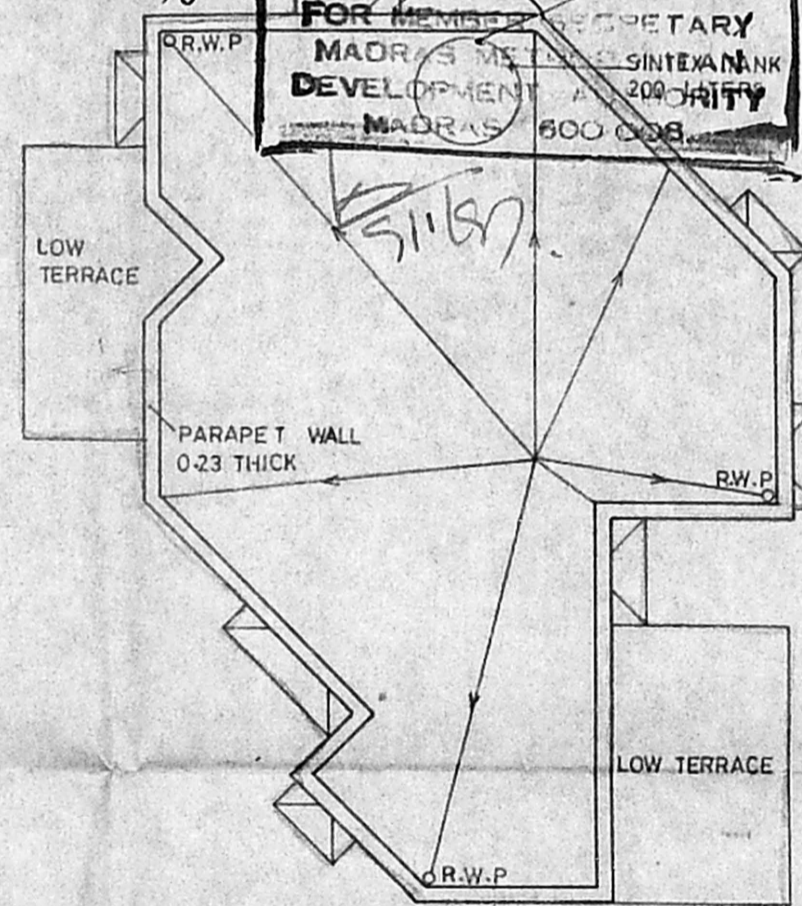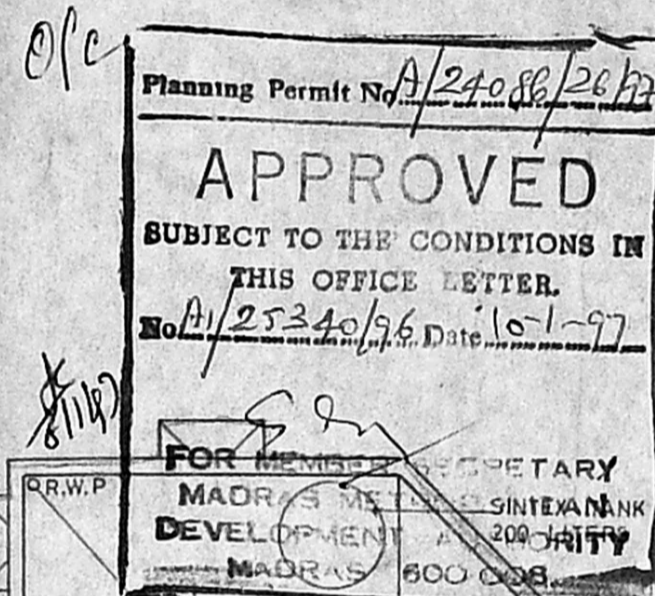

TERRACE PLAN

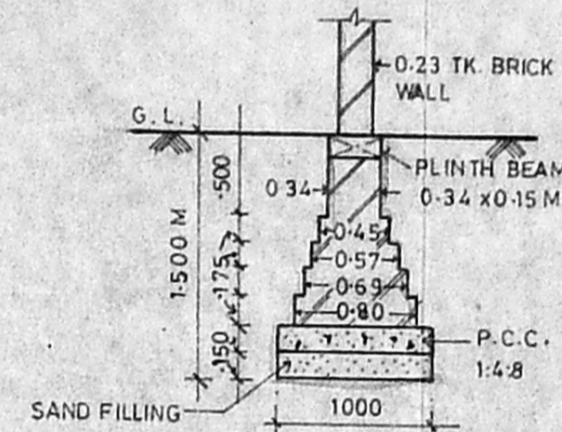

FOUNDATION DETAIL