





TERRACE PLAN

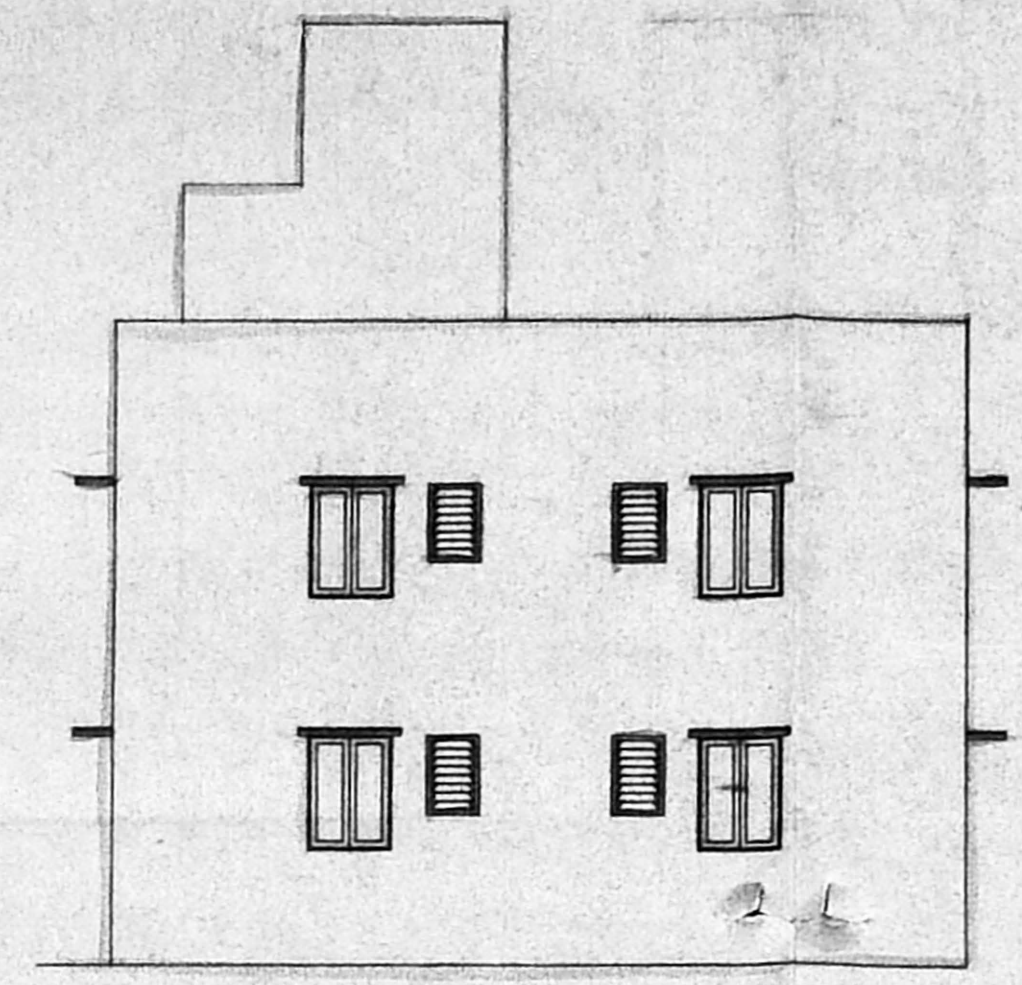

ELEVATION

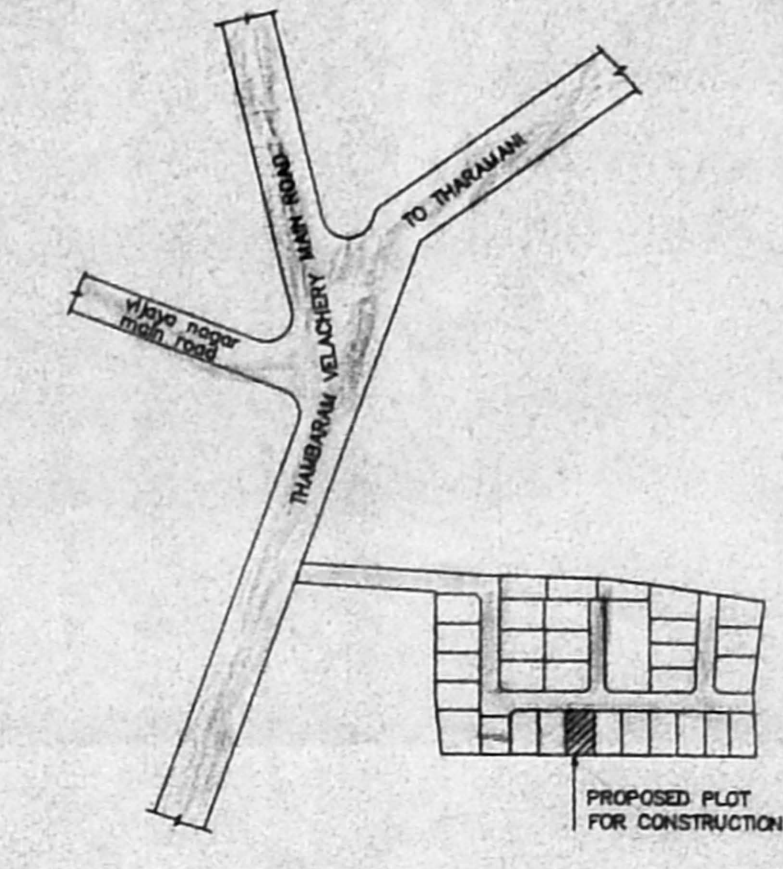


KEY PLAN
(not to scale)

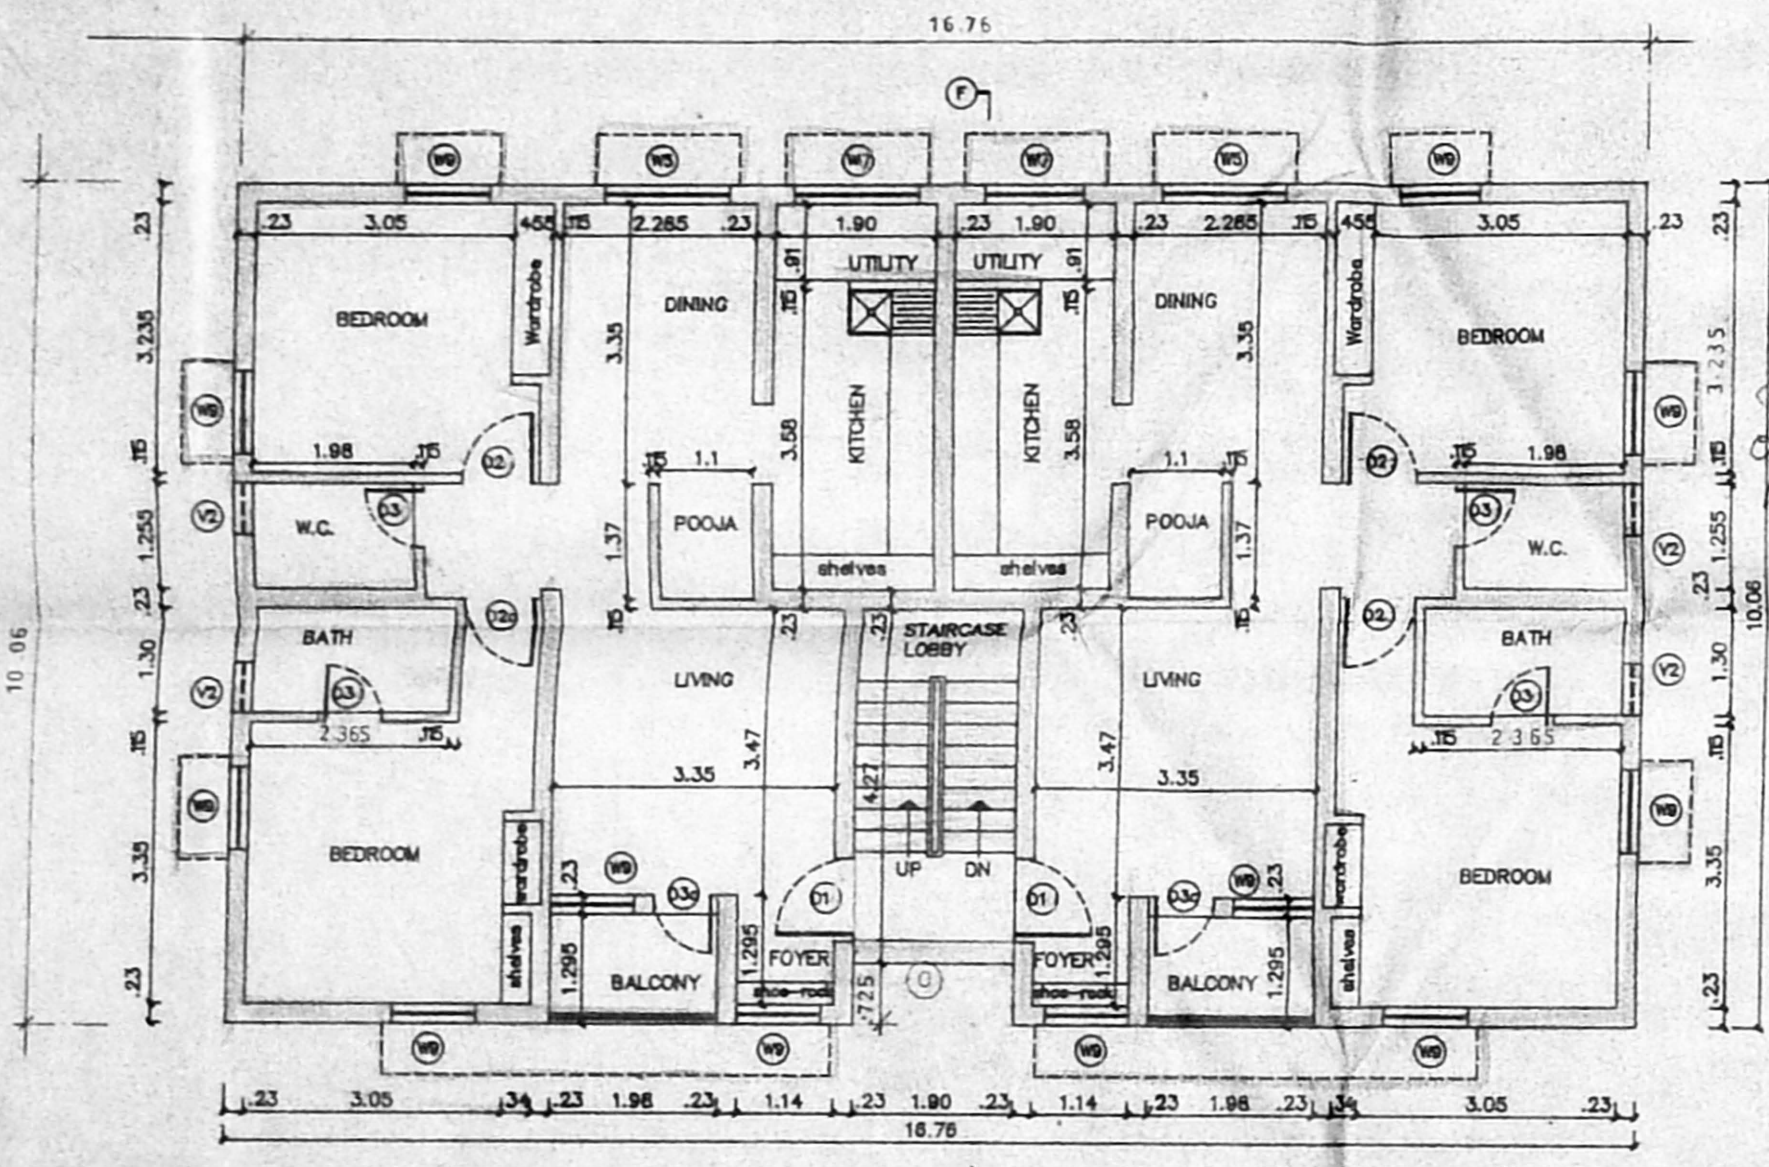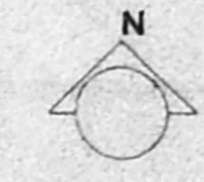


FIRST FLOOR PLAN


Planning Permit No. A/2397/1556/96
APPROVED
 SUBJECT TO THE CONDITIONS IN THIS OFFICE LETTER.
 No. A/25106/96 Date 26-1-96
 FOR MEMBER SECRETARY
 MADRAS METROPOLITAN
 DEVELOPMENT AUTHORITY
 MADRAS - 600 008.

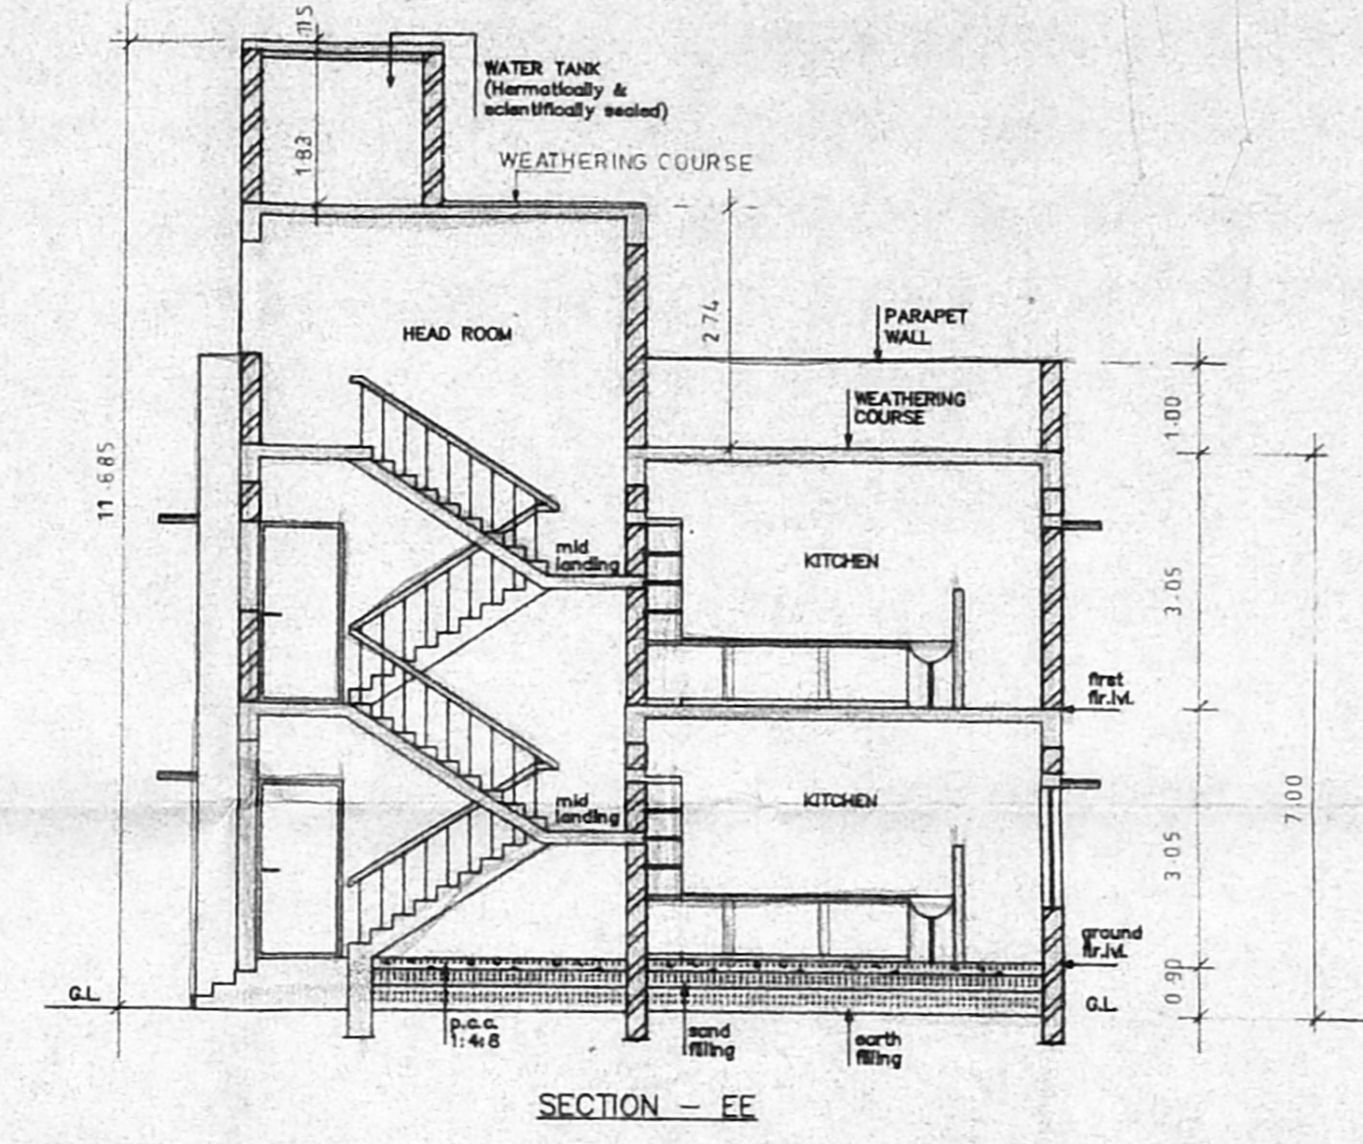


SECTION - EE

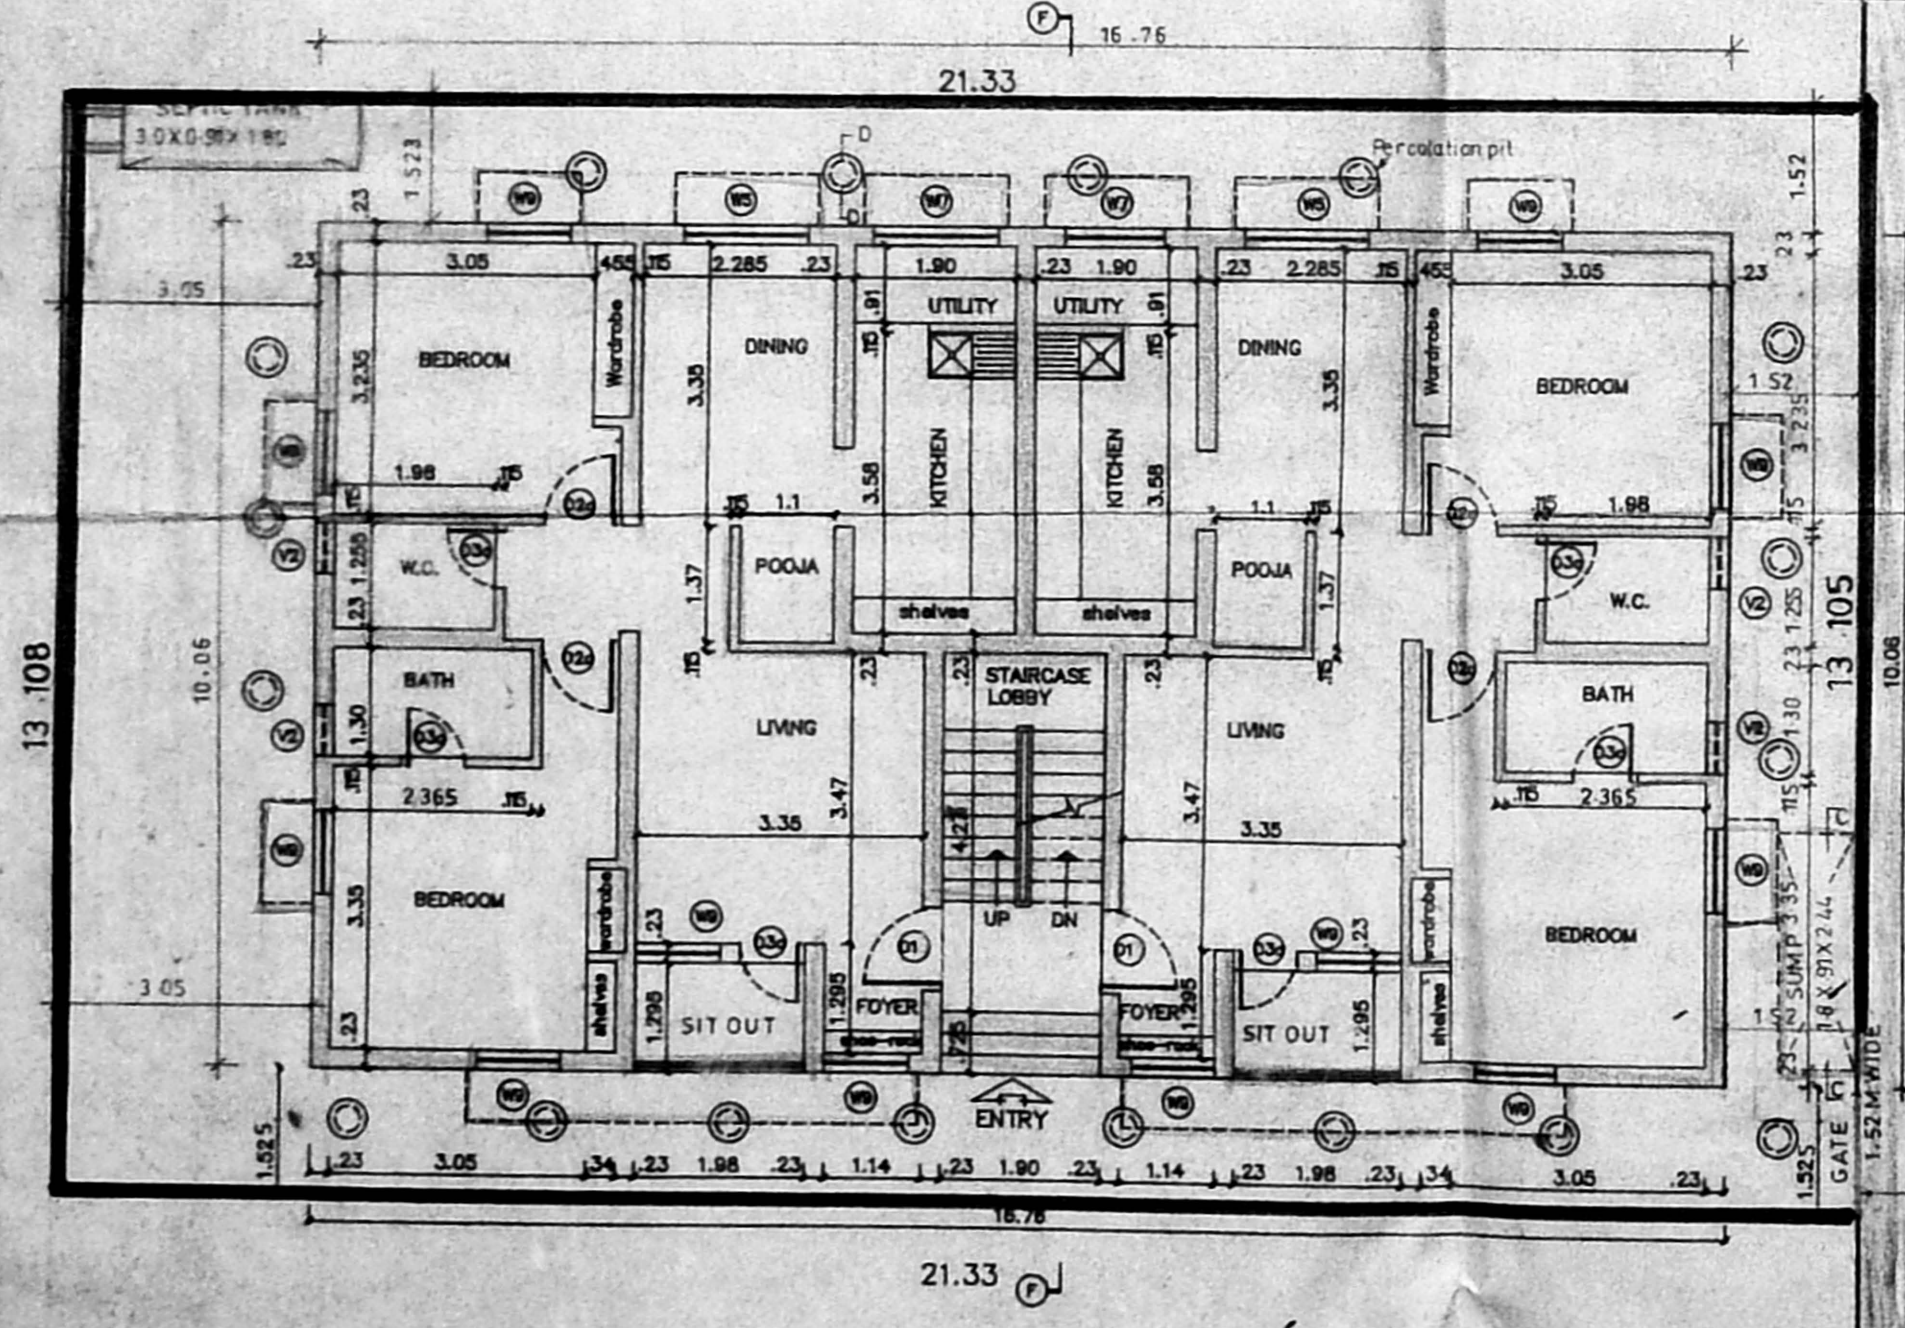


SITE CUM GROUND FLOOR PLAN

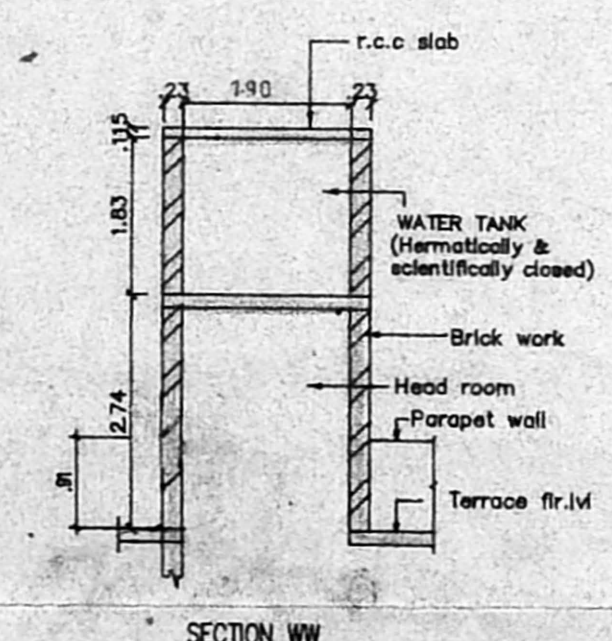


SECTION WW
SECTION OF WATER TANK
SCALE 1:100

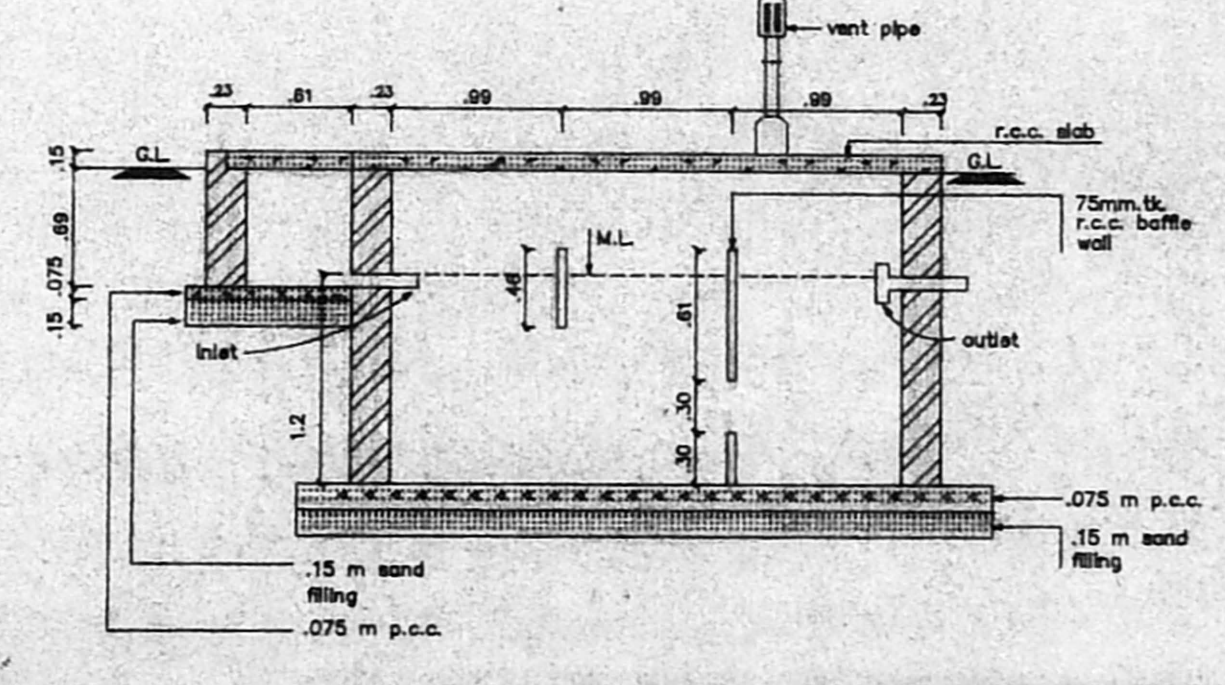


SECTION - CC
SECTION OF SEPTIC TANK
SCALE 1:100

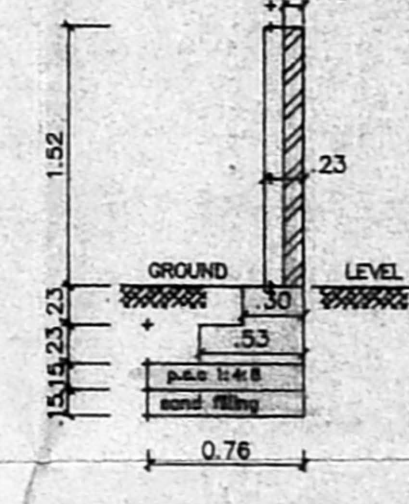


SECTION OF COMPOUND WALL
SCALE 1:50

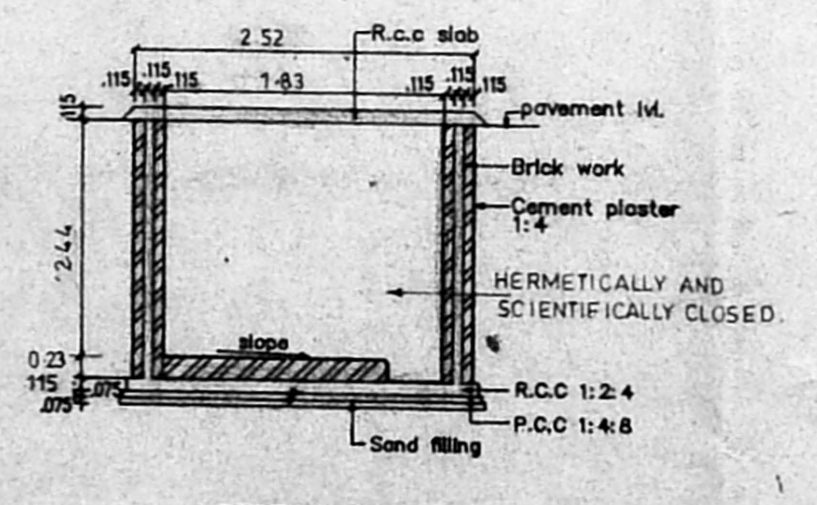

SECTION SS
SECTION OF SUMP
SCALE 1:100

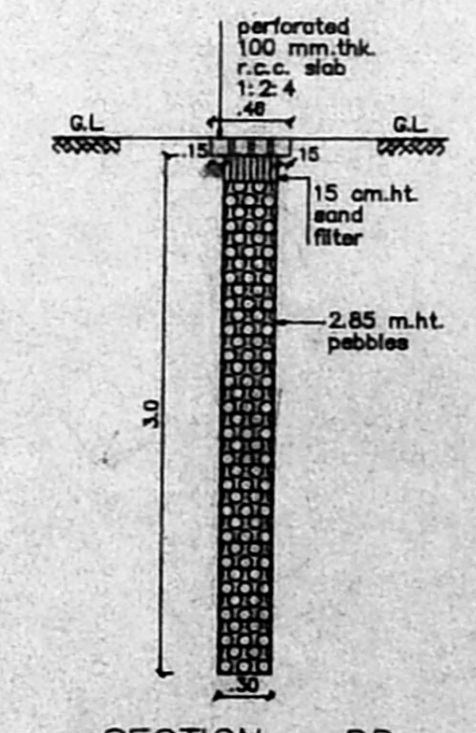

SECTION - DD
PERCOLATION PIT
SCALE 1:50

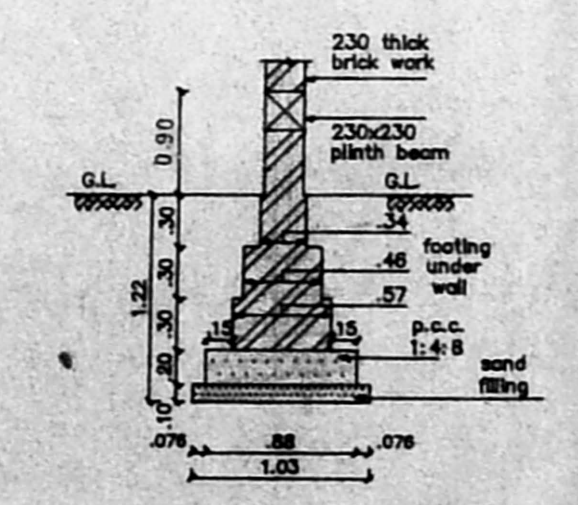

SECTION OF FOUNDATION
SCALE 1:50

LEGEND				
CODE	SIZE	DESCRIPTION		
D1	0.99 x 1.981	TEAK WOOD FRAMED FLUSH DOOR		
D2	0.91 x 1.981	COUNTRY WOOD FRAMED FLUSH DOOR		
D3	0.76 x 1.981	COUNTRY WOOD FRAMED FLUSH DOOR		
W7	1.175 x 1.37	STEEL GLAZED WINDOW		
W9	0.975 x 1.37	STEEL GLAZED WINDOW		
V2	0.81 x 0.94	STEEL GLAZED VENTILATOR		
O	1.90x 1.117	OPENING		

SPECIFICATION	
SLNO	DESCRIPTION
1.	P.C.C. 1:4:8 IN FOUNDATION
2.	SAND FILLING IN FOUNDATION
3.	BRICK WORK IN C.M. 1:6
4.	R.C.C. WORK FOR SLABS, LINTELS & BEAMS Etc.,
5.	PLASTERING IN C.M. 1:5 EXTERNAL & 1:4 INTERNAL
6.	MOSAIC TILED FLOORING.
7.	WEATHERING COURSE OF BRICK JELLY LIME CONC.
8.	CONCRETE BLOCK INFILL

AREA STATEMENT	
PLOT AREA	279.64 M ²
BUILT UP AREA	334.4562 M ²

COLOUR INDEX	
PROPOSED CONSTRUCTION	
BOUNDARY OF SITE	
ROAD	

R.No	DATE	REVISIONS	INITIAL

1 132 179 M	07-02-94	1 : 100	SPIC	Jones	
DRO No:	DATE	SCALE	FILE	DRAWN	CHECKED

PROPOSED CONSTRUCTION OF DWELLING UNITS IN PLOT No : 9, L.A. No 3/95 DTD 5-6-95 AT SURVEY Nos. 249/3, 250/2, 250/3, 251/5, 254/4 & 328/1, (VILLAGE -VELACHERY VELACHERY, TAMBARAM MADRAS - 600 042. TALUK : MAMBALAM - GUINDY. CORP DIV NO :153 ZONE : X

OWNER'S SIGNATURE

S. S. SUBRAMANIAM
 S.E. (S. Engg.)
 Chennai Civil Engineer
 Licensed Surveyor

L.S. No 1109/96-97

LICENSED SURVEYOR