


SHEET NO. 2
PROPOSED DWELLING
AT PLOT NO. 15B, S. NO.
241/1 KANNAGI
STREET, MADIPAKKAM
VILLAGE ANNA DIST
SCALE: 1" = 8'-0"

COLOUR INDEX
PROPOSED [Hatched Box]
ROAD [Double Line]
SITE [Triple Line]

POWER AGENT. [Signature]

LICENCED SURVEYOR

[Signature]
K. SELVAM, B.E.
Licenced Surveyor.
Class-I Reg No 800
Corporation of Chennai,
No 1, 597, Madhavur East,
CHENNAI-600 050.

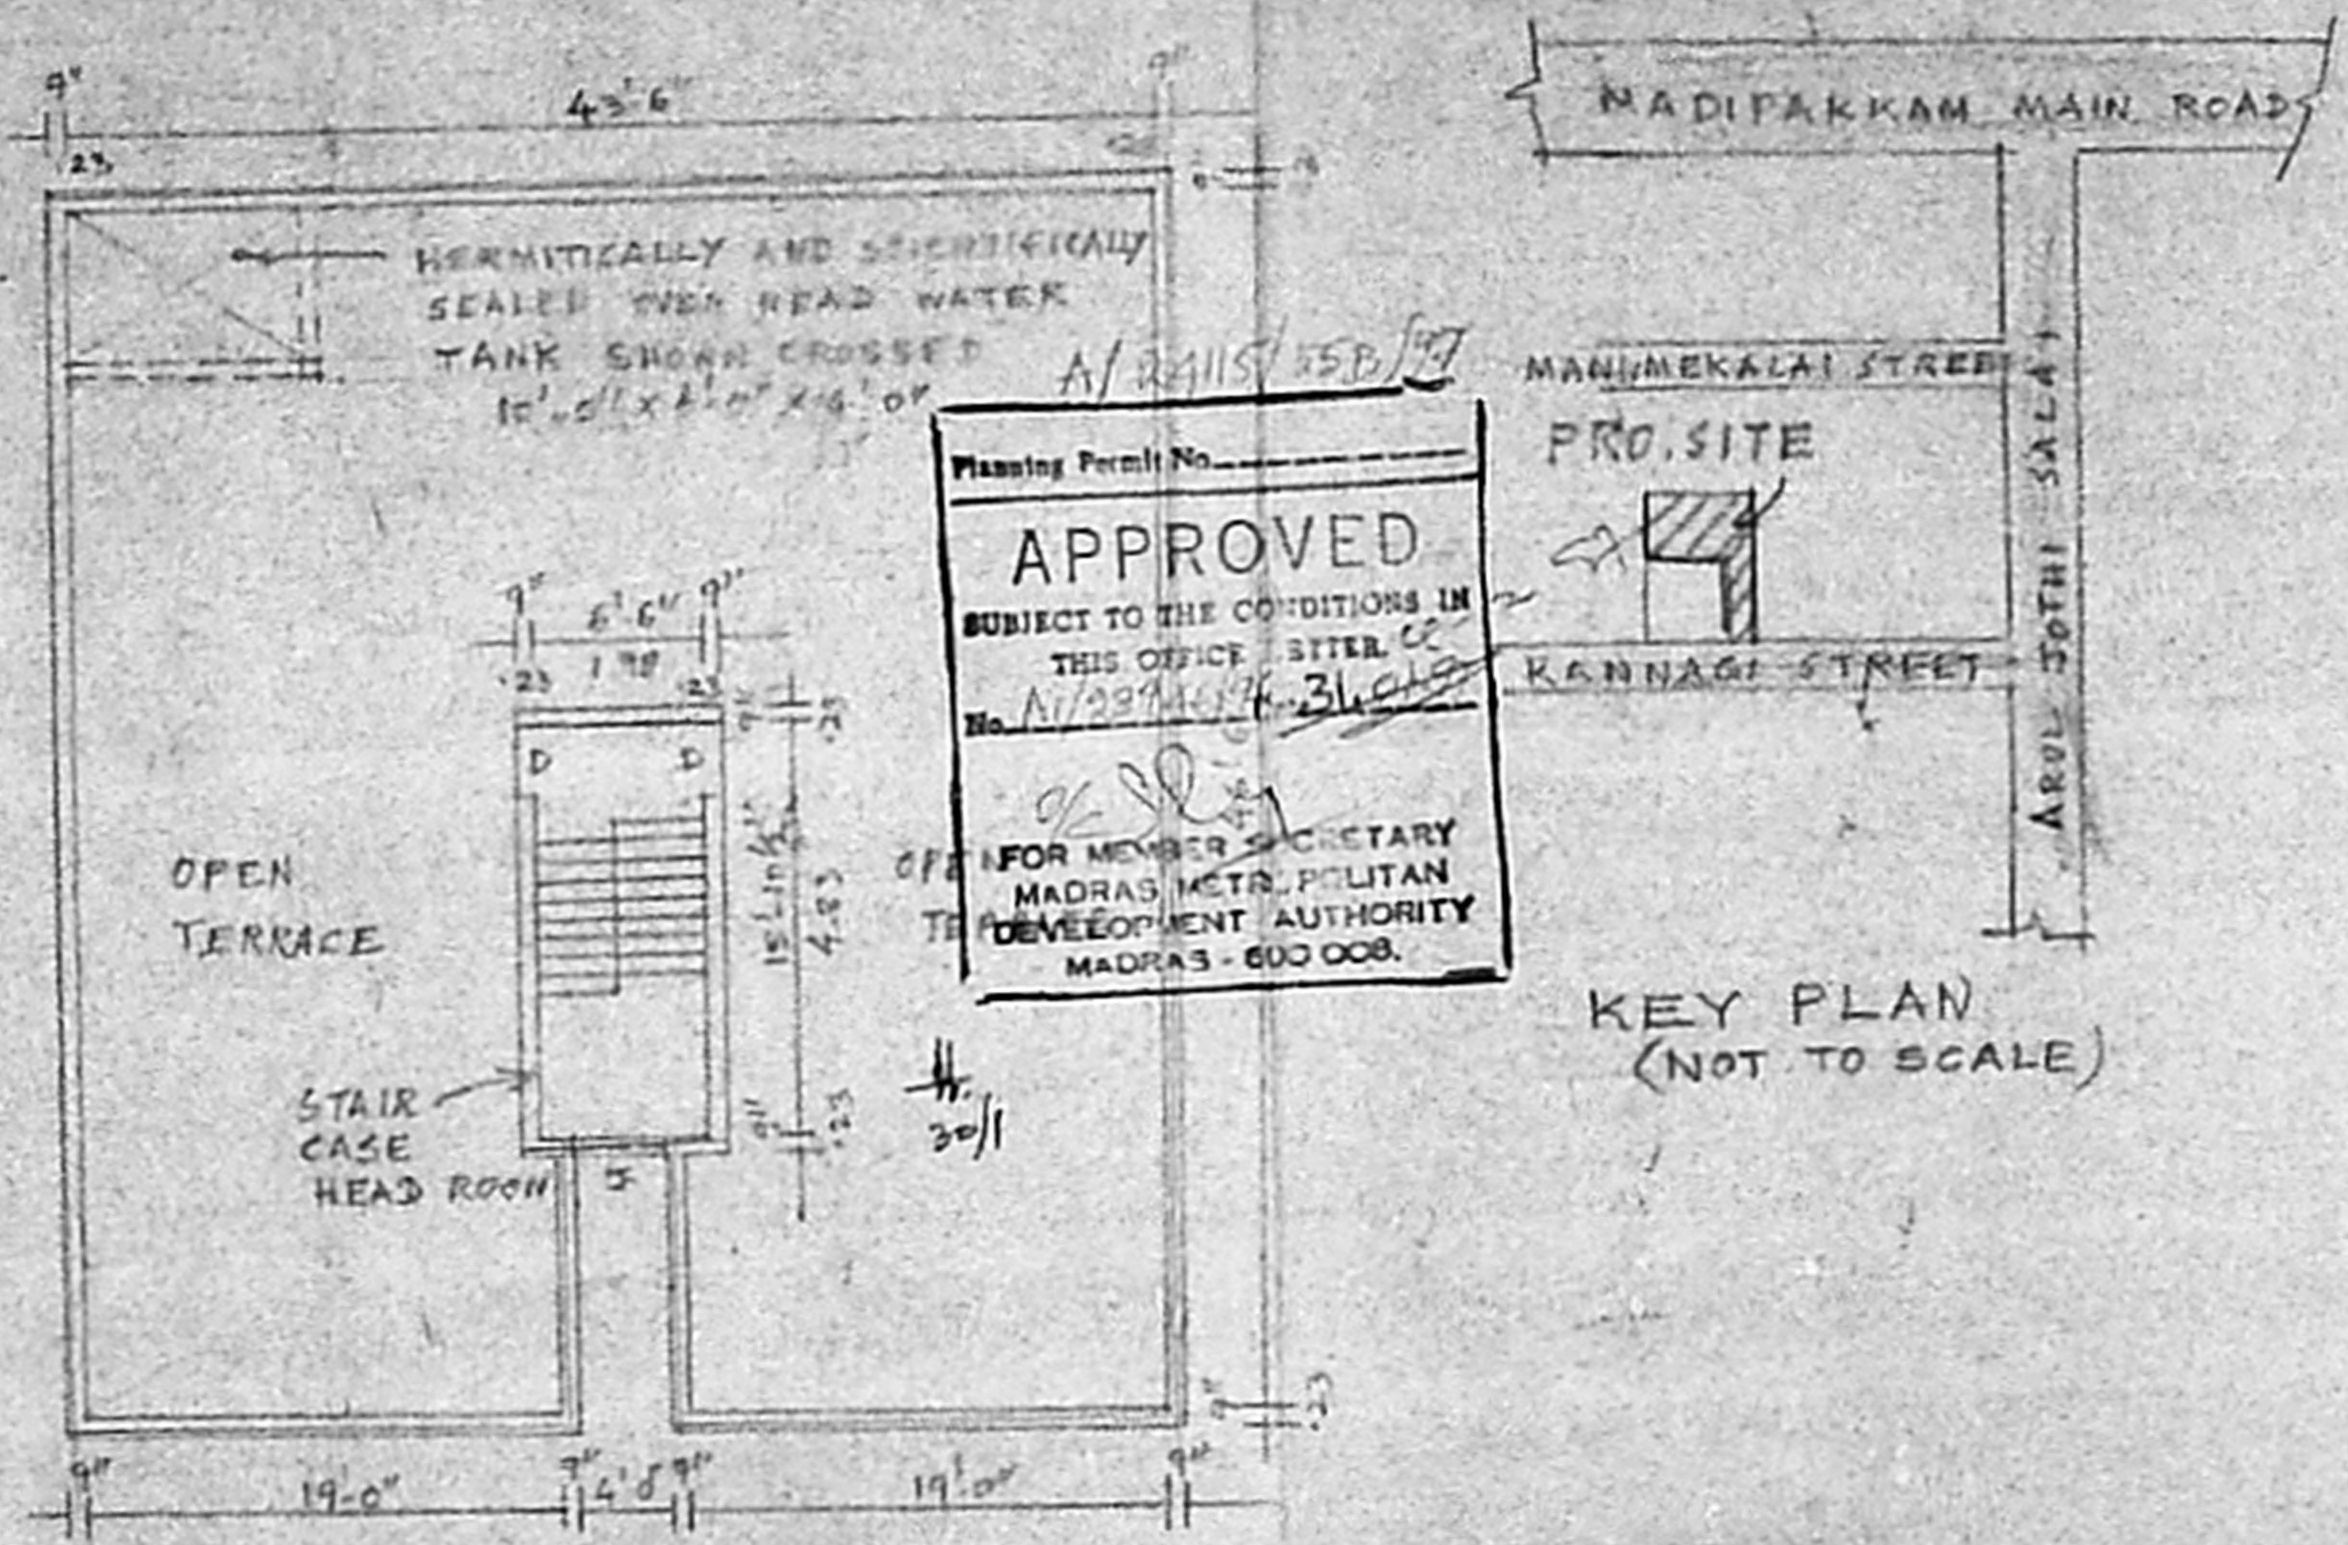

TERRACE FLOOR PLAN

KEY PLAN
(NOT TO SCALE)

HERMITICALLY AND SCIENTIFICALLY
SEALED OVER HEAD WATER
TANK SHOWN CROSSED
15'-0" x 4'-0" x 6'-0"

Planning Permit No. _____
APPROVED
SUBJECT TO THE CONDITIONS IN
THIS OFFICE LETTER
No. A/239/15B/3/1977
FOR MEMBER SECRETARY
MADRAS METR. POLITAN
DEVELOPMENT AUTHORITY
MADRAS - 600 008.