



FRONT ELEVATION

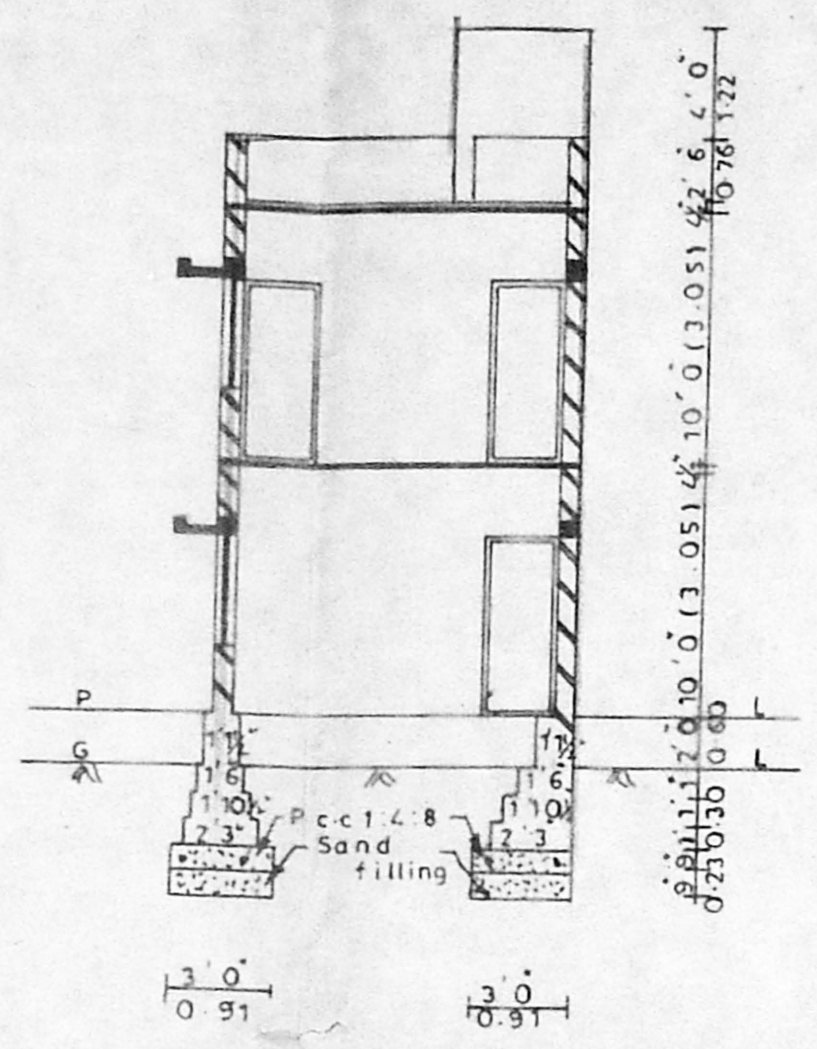


SECTION ON

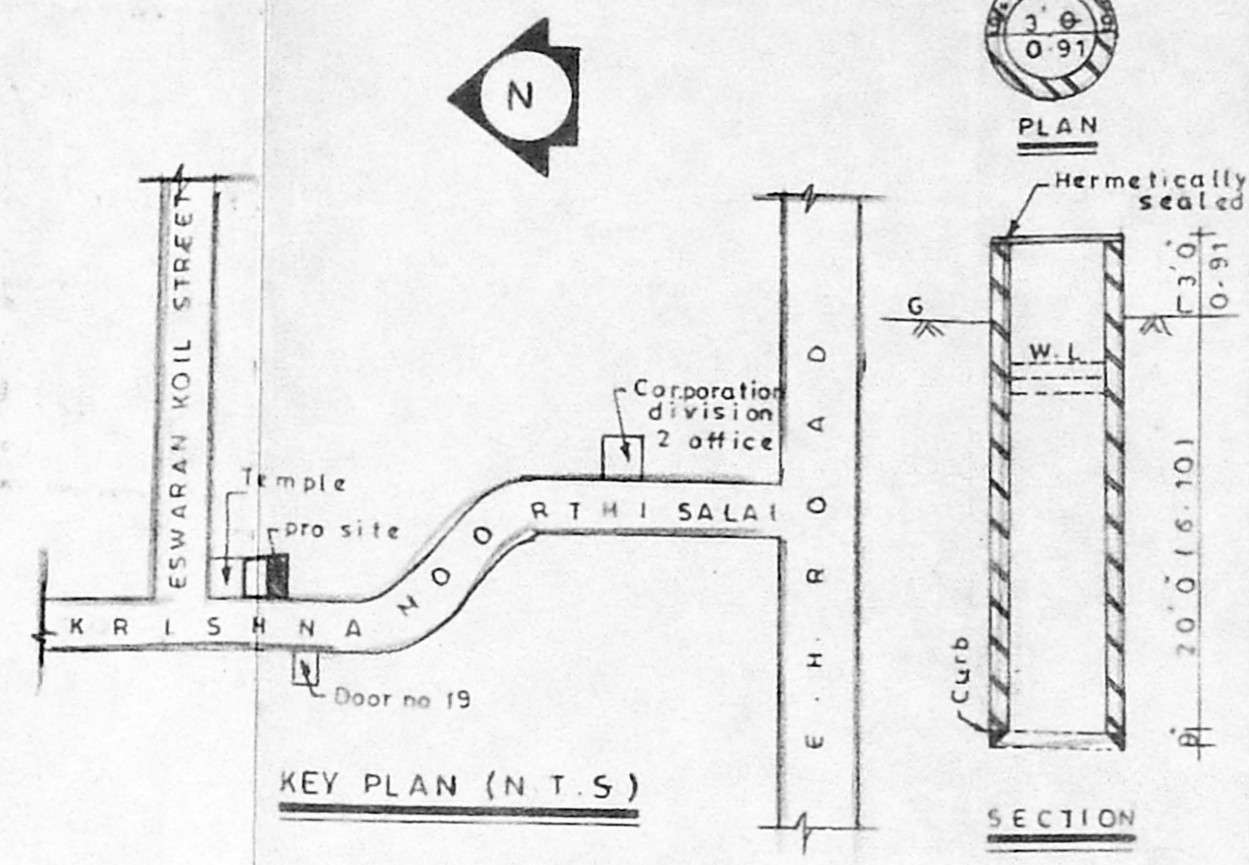


KEY PLAN (N.T.S)

WELL DETAILS

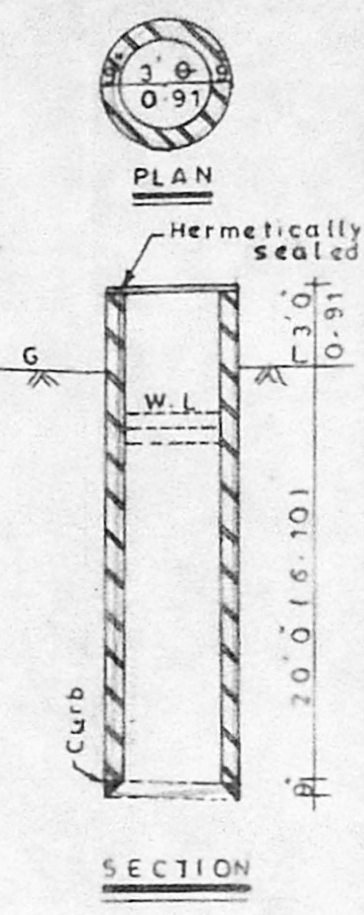

PLAN

SECTION

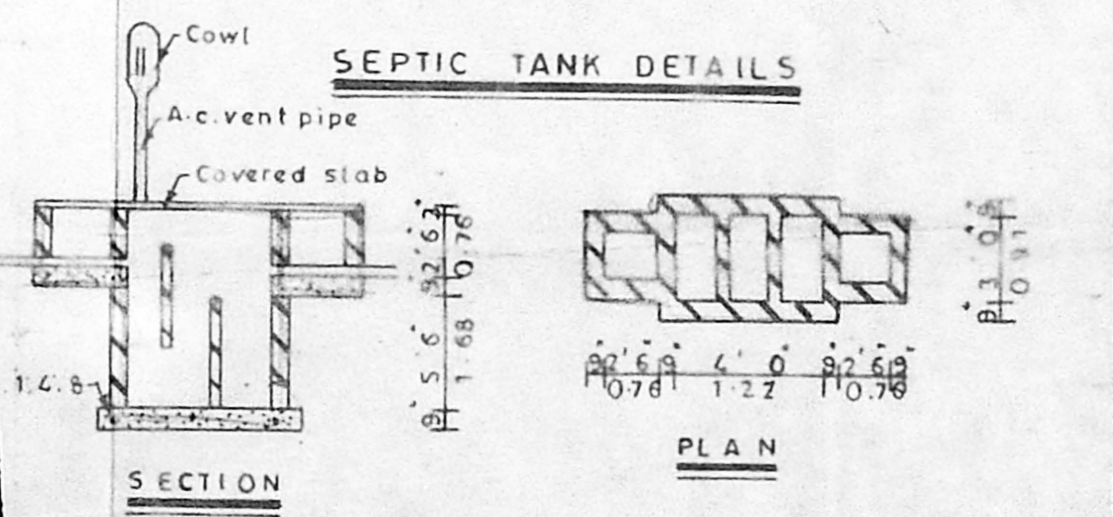


SEPTIC TANK DETAILS


SECTION

PLAN


APPROVED
SUBJECT TO THE CONDITIONS IN THIS OFFICE LETTER.
No. M/3492/96 Date 1-3-96
FOR MEMBER SECRETARY
MADRAS METROPOLITAN
DEVELOPMENT AUTHORITY
MADRAS - 600 008.

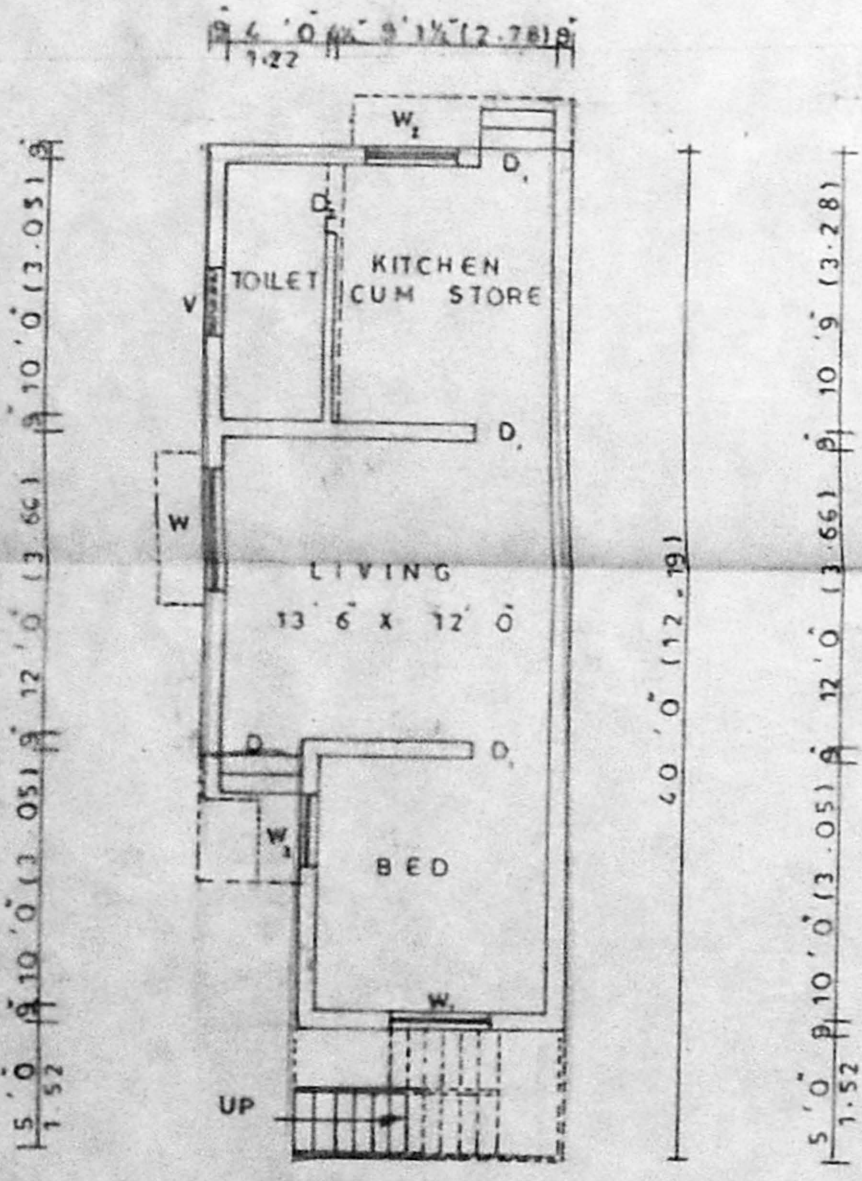

GROUND FLOOR PLAN

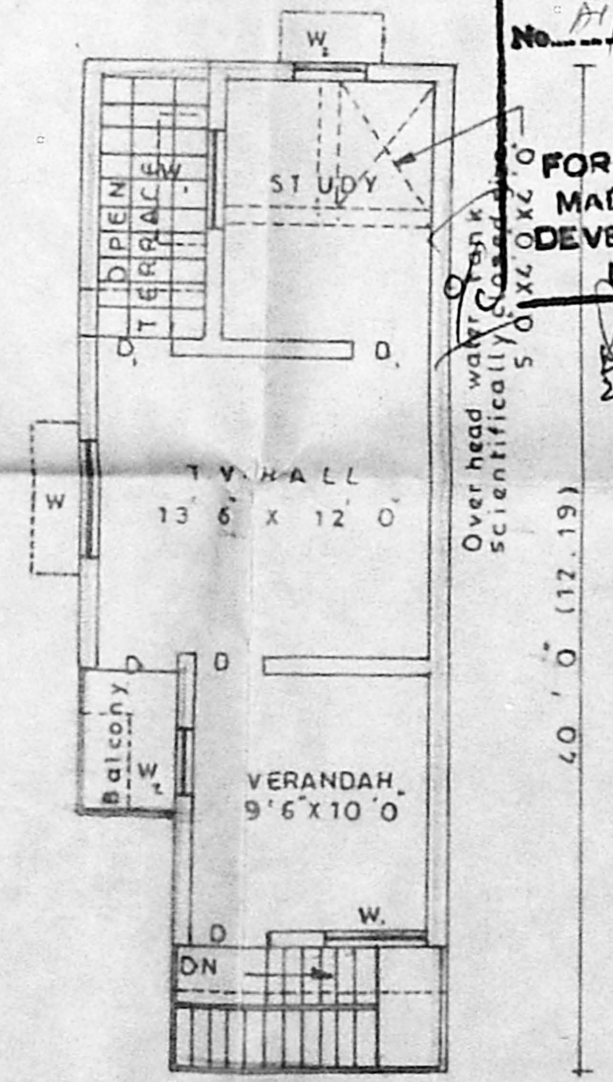

FIRST FLOOR PLAN

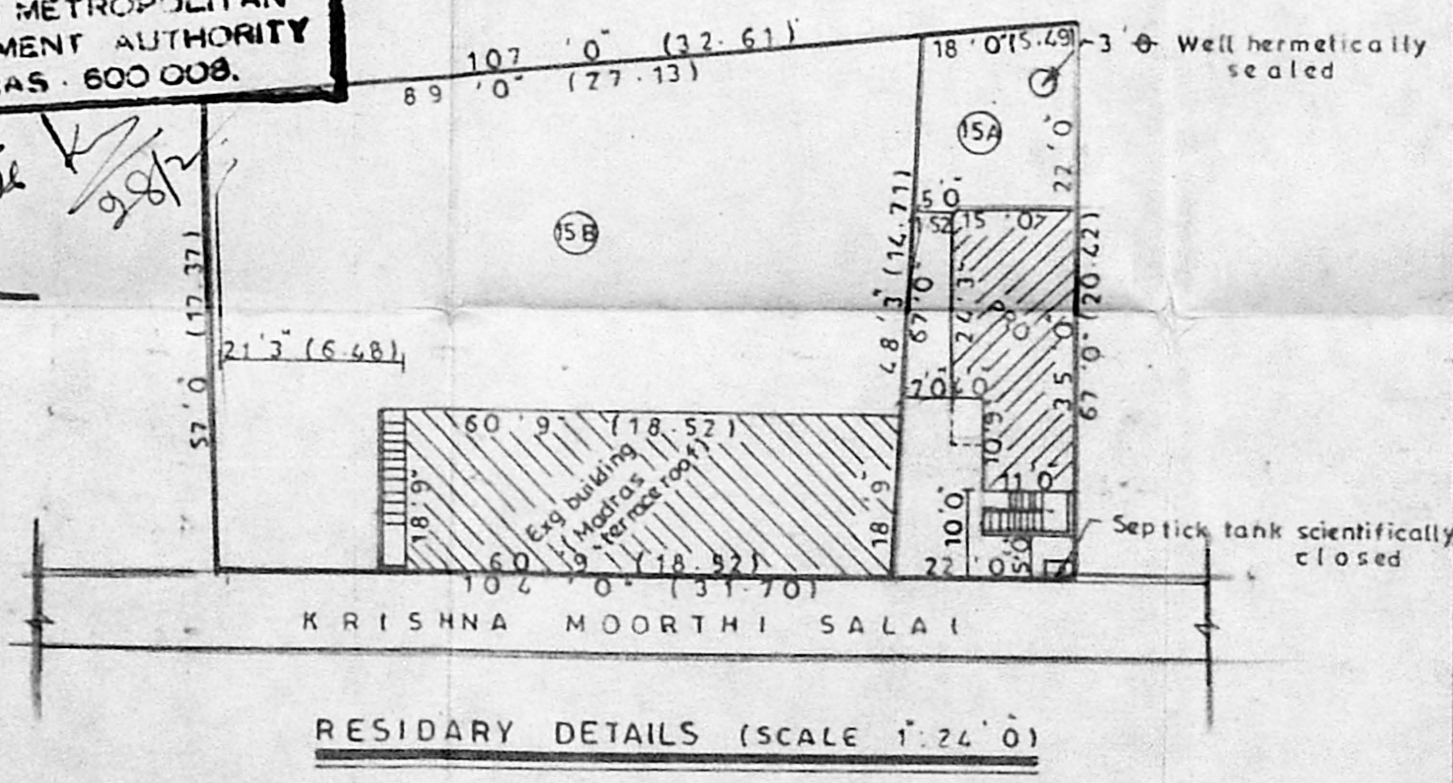

RESIDARY DETAILS (SCALE 1:24.0)

AREA DETAILS

S. NO	PLOT NO	PLOT EXTENT IN		GROUND FLOOR	FIRST FLOOR	PLOT COVERAGE	F.S.I
		Sq. Ft	Sq. M				
1.	15 A	1340.00	124.54	557.00	431.00	41%	0.73
2.	15 B	5307.00	493.22	1139.06	-	21.4%	0.21
TOTAL EXTENT		6647.00	617.76	1696.06			


SPECIFICATIONS

- FOUNDATION IN P. C. C. 1 : 4 : 8
- BRICK WORK IN C. M. 1 : 4
- R. C. C. IN C. CONC. 1 : 2 : 4
- PLASTERING WITH C. M. 1 : 6
- WEATHERING COURSE WITH TWO LAYERS OF TILES

REFERENCES

DESCRIPTION	QTY	SIZE	REMARKS
T.W. PANELLED DOOR	3	3' x 7' 0"	
DOOR	3	0' x 7' 0"	
DOOR	2	6' x 7' 0"	
T.W. PANELLED WINDOW	5	0' x 4' 6"	
DOOR	4	0' x 4' 6"	
DOOR	3	0' x 4' 6"	
T.W. GLAZED VENTILATOR	2	6' x 1' 6"	

COLOUR INDEX

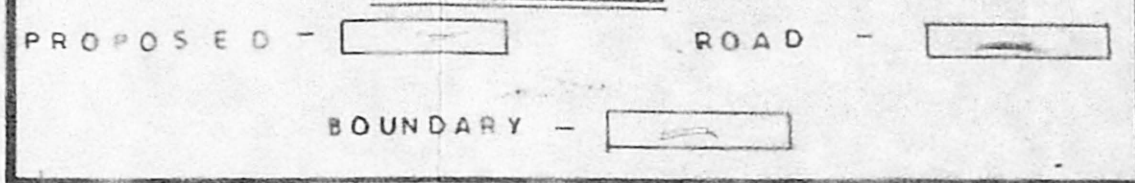

AREA DETAILS

PLOT EXTENT	1340.00	Sq. Ft
GROUND FLOOR	557.00	
FIRST FLOOR	431.00	
PLOT COVERAGE	41%	
F.S.I	0.73	

PLAN SHOWING THE PROPOSED BUILDING AT DOOR NO 15A ESWARAN KOIL STREET, KRISHNAMOORTHY SALAI, ERUKKANCHERI, MADRAS 600 051 SURVEY NO 93/4, DIVISION NO

SCALE: 1" = 8' 0" (1:100)	SHEET NO: NIL
DRAWN BY: S. Kumaravel	DRAWING NO: 04.08/95
CHECKED BY:	DATE: 17.03.95
PLANS, ELEVATION, SECTION, SITE PLAN, KEY PLAN & RESIDARY DETAILS	

S. Kumaravel, D.C.E.
Consulting Civil Engineer & Contractor
Class-II Licensed Surveyor
CORPORATION OF MADRAS
NO. 4/60, KANNADASAN NAGAR
MADRAS-600 051.

REGISTERED SURVEYOR OWNER'S SIGNATURE
SREE RAGHAVENDRA CONSULTANT
CONSULTING CIVIL ENGINEER CONTRACTOR
4/60 KAVIARASU KANNADASAN NAGAR
MADRAS 600 051