

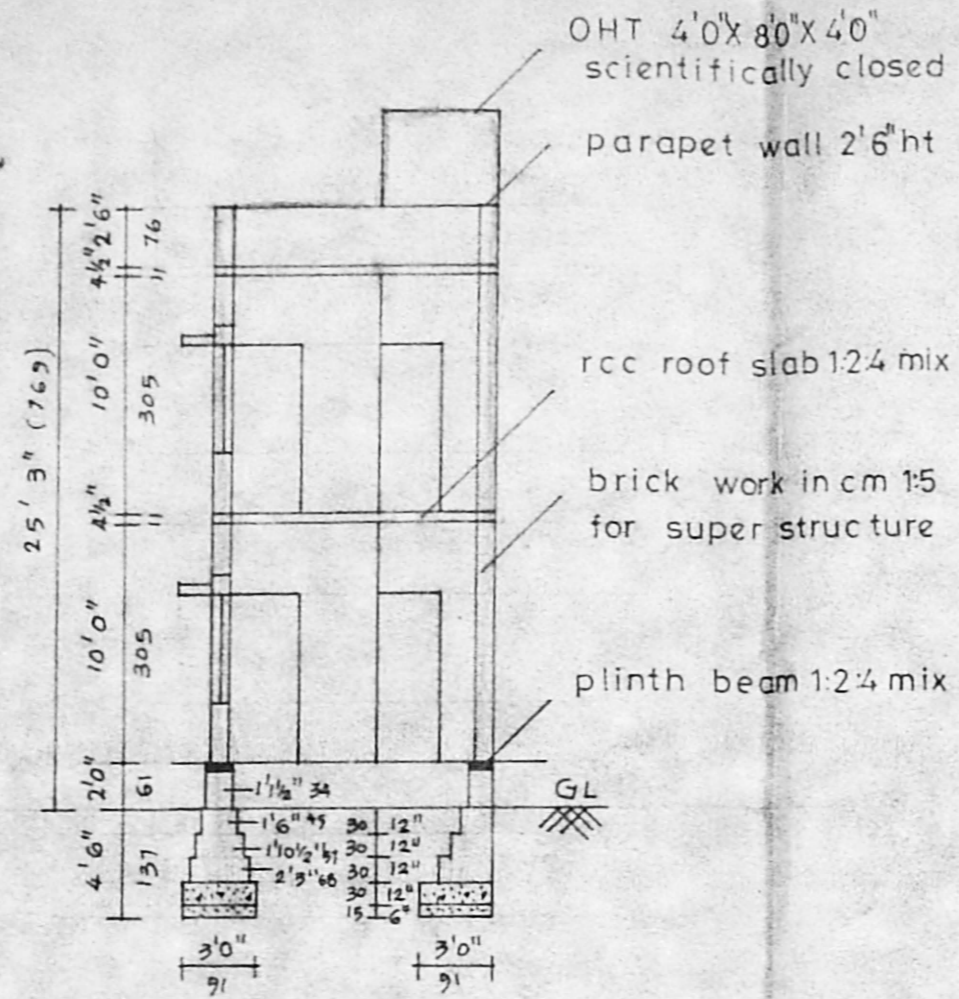



ELEVATION

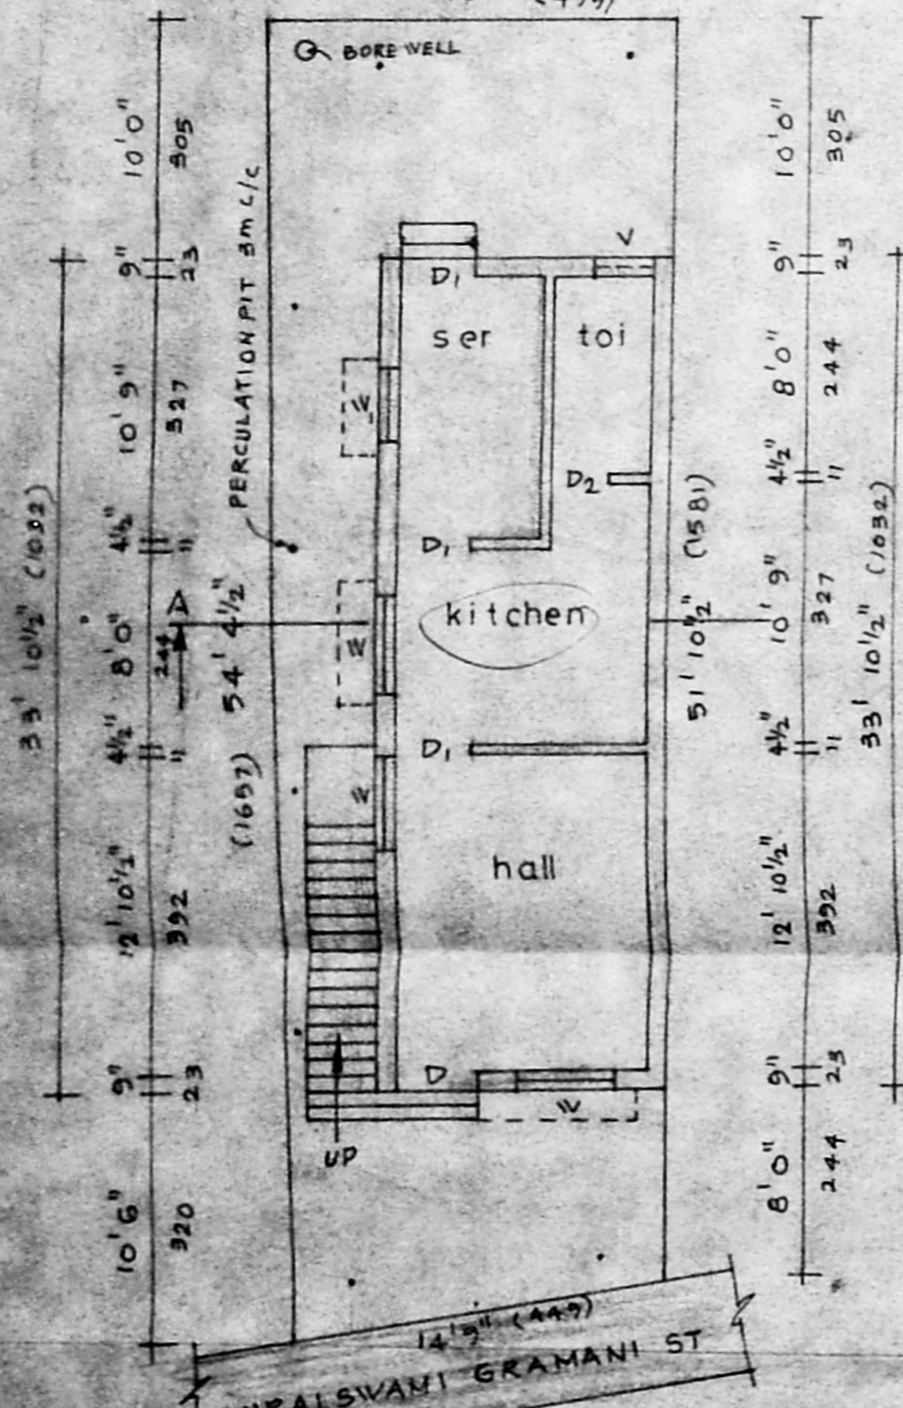

SECTION ON AB

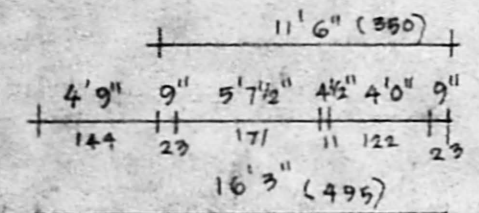


GROUND FLOOR/SITE PLAN

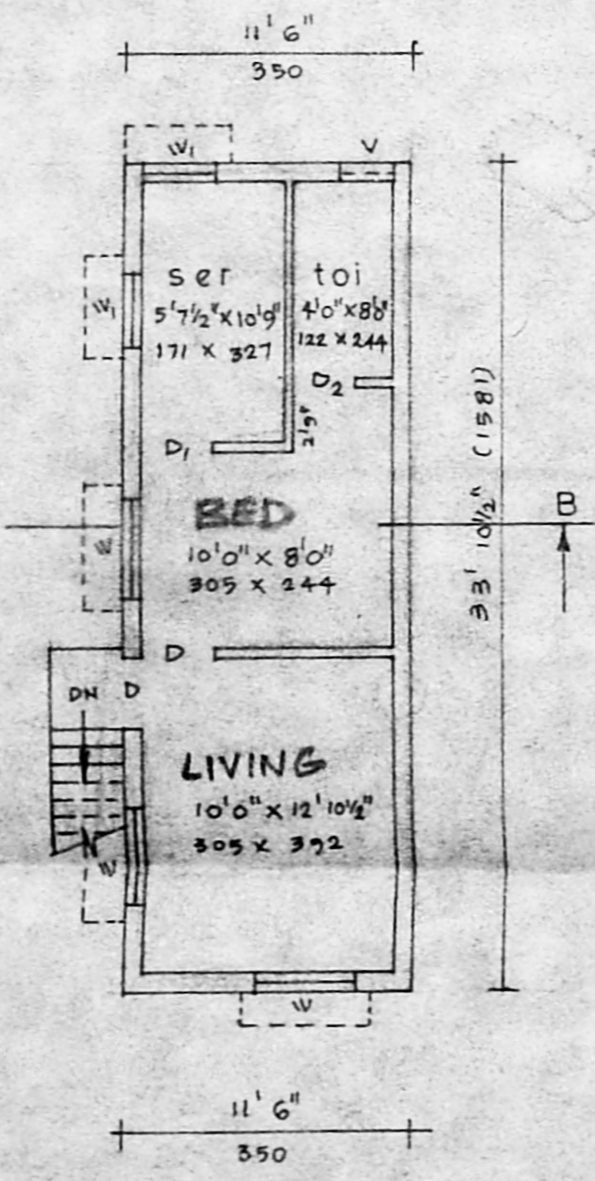

FIRST FLOOR PLAN

COURSE BAND
BROKEN STONE
A/20318/204/96
Planning Permit No. _____
APPROVED
SUBJECT TO THE CONDITIONS IN THIS OFFICE LETTER.
No. A/3912/96 Date 27.5.96
PERCOLATION
PII
FOR MEMBER SECRETARY
MADRAS METROPOLITAN
DEVELOPMENT AUTHORITY
MADRAS - 600 008

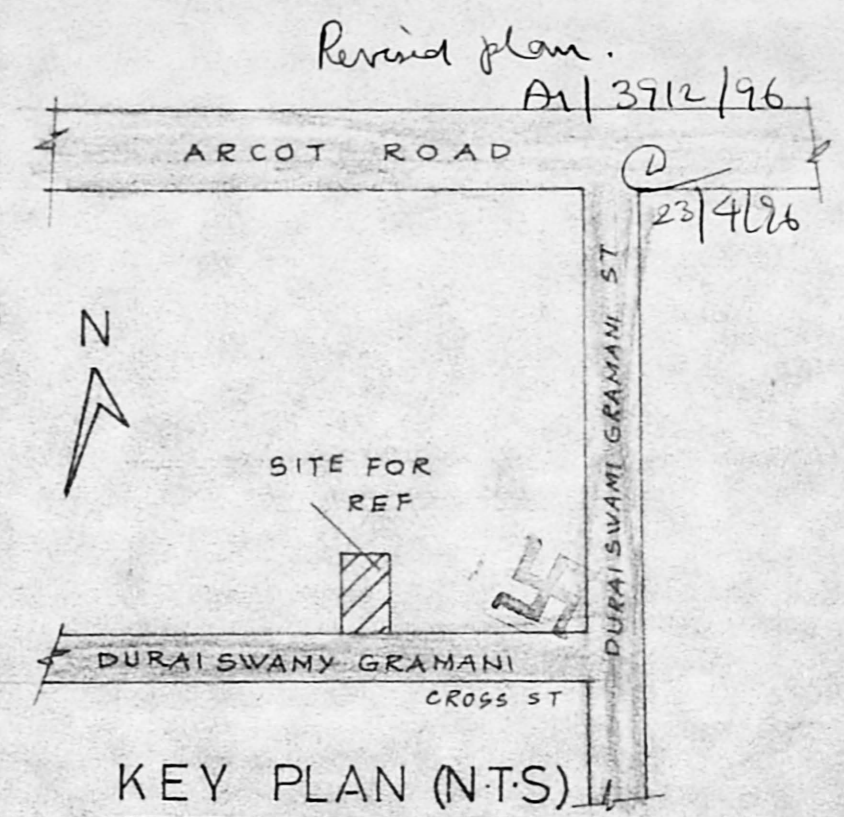

PLAN SHOWING THE PROPOSED DWELLING HOUSE AT DOOR.NO-53/1A, S.NO. 21/2, BLOCK.NO.6 OF DURAI SWAMI GRAMANI STREET, KODAMBAKKAM, MADRAS.

SCALE 1"=8'0" (1/100)

REFERENCE

DOOR	D	3'3" x 7'0" (100 x 213)
	D ₁	3'0" x 7'0" (91 x 213)
	D ₂	2'6" x 7'0" (76 x 213)
WINDOW	W	4'0" x 4'6" (122 x 137)
	W ₁	3'0" x 4'6" (91 x 137)
VENTILATOR	V	2'0" x 1'6" (61 x 45)

COLOUR INDEX

proposed	<input type="checkbox"/>
road	<input type="checkbox"/>
boundary	<input type="checkbox"/>

	SFT	m ²
TOTAL EXTENT :	823.48	76.50
PLINTH AREA INGF :	389.56	36.19
INFF :	389.56	36.19
PLOT COVERAGE :	47%	
F.S.I :	0.94	

Geethaprasadam
OWNER

4831519
A. ARUNACHALAM, D.C.E.
CORPORATION LICENS'D SURVEYOR
ALINDUR, ANDHRA PRADESH
2, K. R. S. ROAD, K. R. S. ROAD, K. R. S. ROAD
SALFORD, ENGLAND
OFFICE: 10, SE. 91, 11, 12, 13,1000

HOUSE PLAN MAKERS
223, PALANI ANDAVAR KOIL ST,
VADAPALANI, MADRAS-26
PHONE NO OFF : 4831519
DRAWN BY R.N.SATHYA

ENGINEER

DATED	JOB NO
12-2-96	FEB-18