



PLAN SHOWING THE PROPOSED DWELLING AT PLOT NO: 85  
 IN S. NO: 96, 97, 113 TO 118 AND 119/2 OF KANDASAMY  
 NAGAR AT NO: 142 PALAVAKKAM VILLAGE, SAIDAPET-  
 TALUK, CHENGAI-M.G.R.-DISTRICT. (SCALE: 1"=8'-0" 1:100)

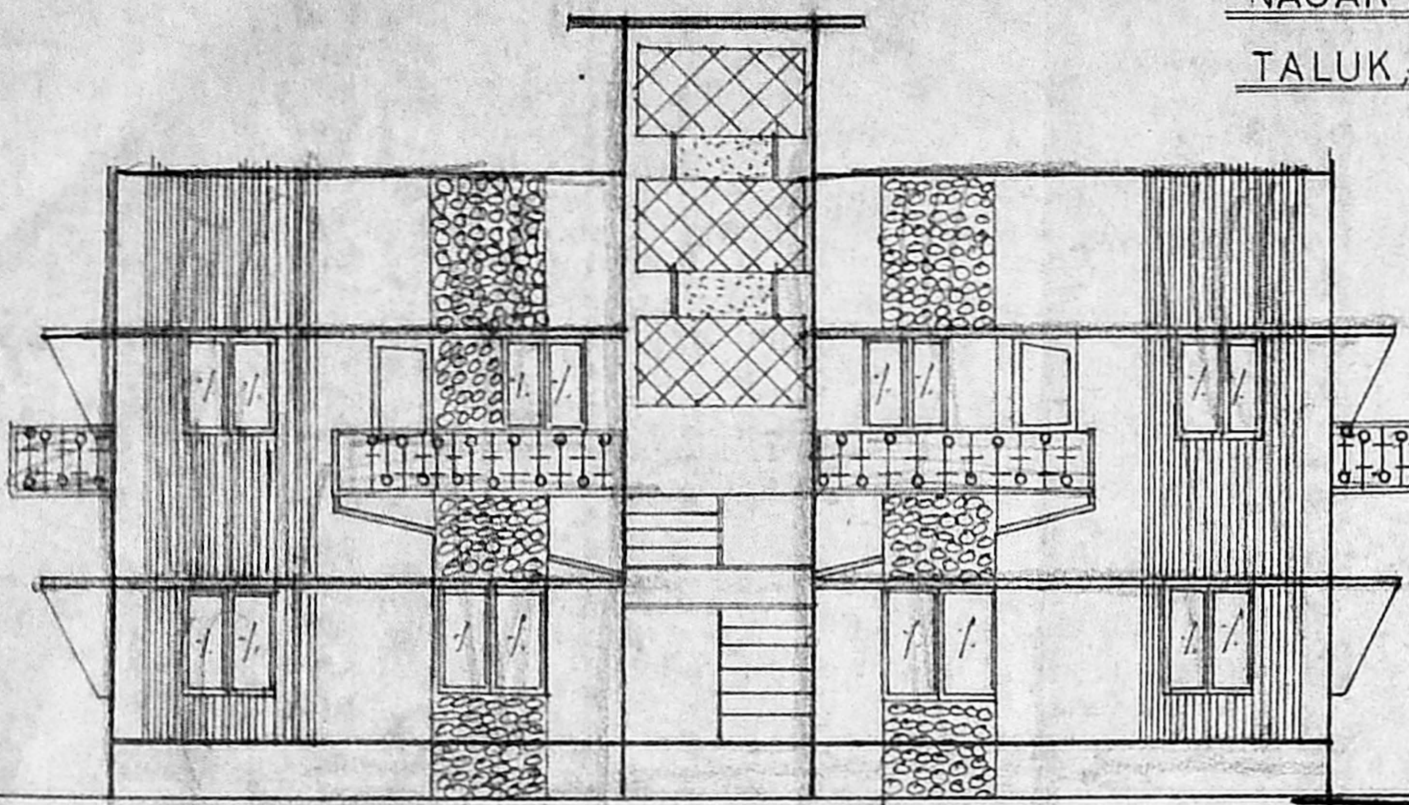


ELEVATION

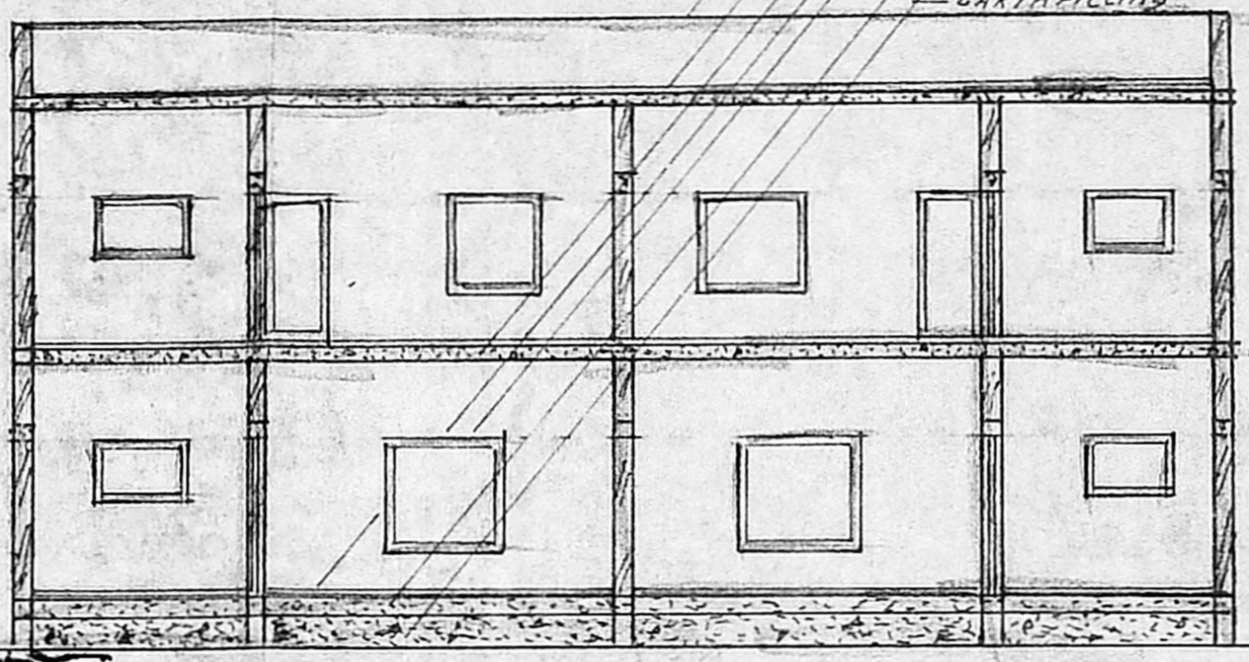


SECTION ON A B

APPROVED LAYOUT LPD NO 125  
 DDTP NO 74

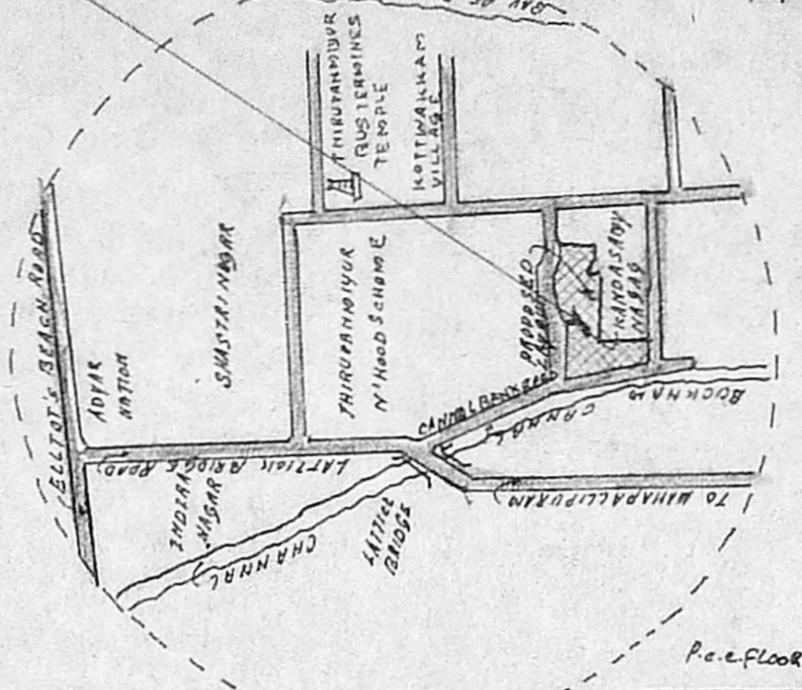

KEY PLAN

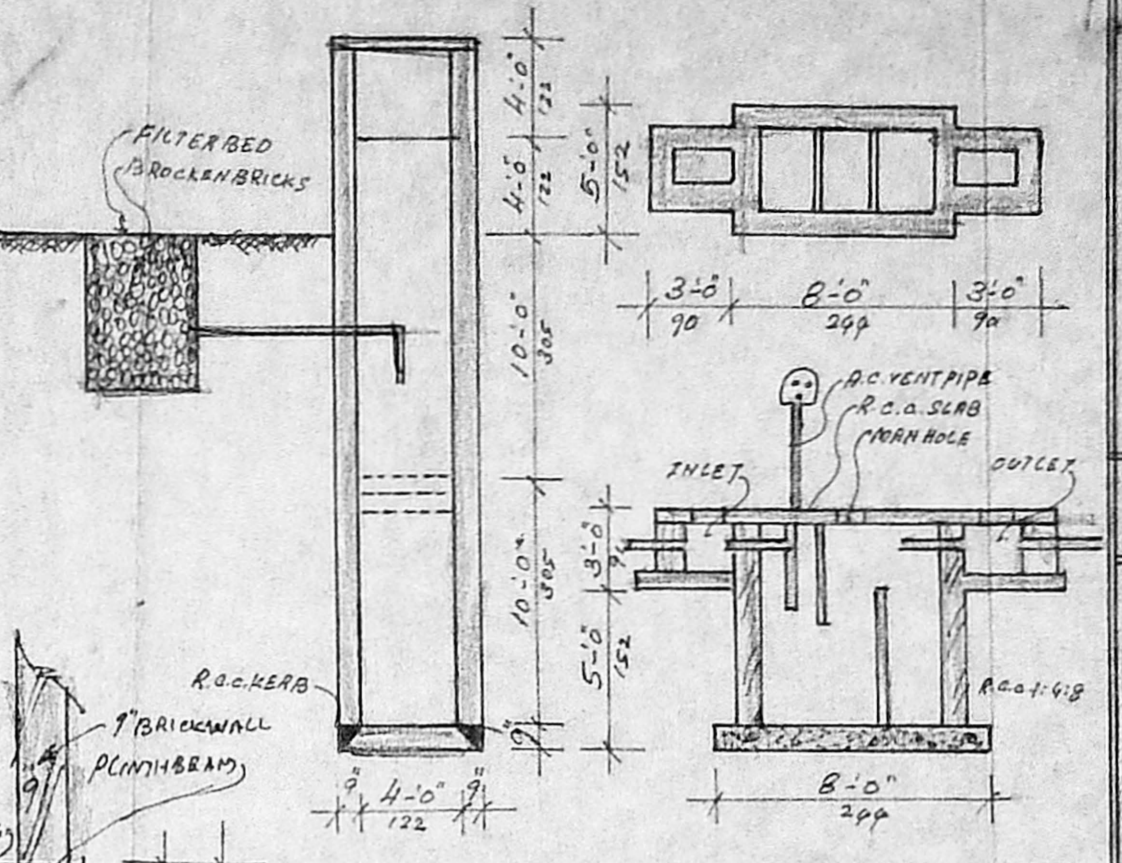

DETAIL OF WELL AND SEPTIC TANK

SCHEDULE OF JOINERIES

1	D DOOR	3'-6" X 6'-6"	107 X 200
2	D1 DOOR	3'-0" X 6'-6"	90 X 200
3	D2 DOOR	2'-6" X 6'-6"	76 X 200
4	W WINDOW	4'-6" X 4'-0"	137 X 122
5	W1 WINDOW	3'-0" X 4'-0"	90 X 122
6	W2 WINDOW	3'-0" X 3'-0"	90 X 90
7	V VENTILATOR	3'-0" X 2'-0"	90 X 60


AREA STATEMENT

1	PLOT AREA	2870 sqft	267m <sup>2</sup>
2	PLINTH AREA IN G F	1550sqft	144m <sup>2</sup>
3	PLINTH AREA IN F F	1550sqft	144m <sup>2</sup>
4	COVERAGE	54%	
5	F.S.I	1.08	


COLOUR INDEX

1	PROPOSED	—
2	ROAD	—
3	BOUNDARY	—


Planning Permit No. A/20399/285/96  
**APPROVED**  
 SUBJECT TO THE CONDITIONS IN THIS OFFICE LETTER.  
 A2/12055/96 3-7-96  
 S. Jey  
 FOR MEMBER SECRETARY  
 MADRAS METROPOLITAN  
 DEVELOPMENT AUTHORITY  
 MADRAS - 600 008

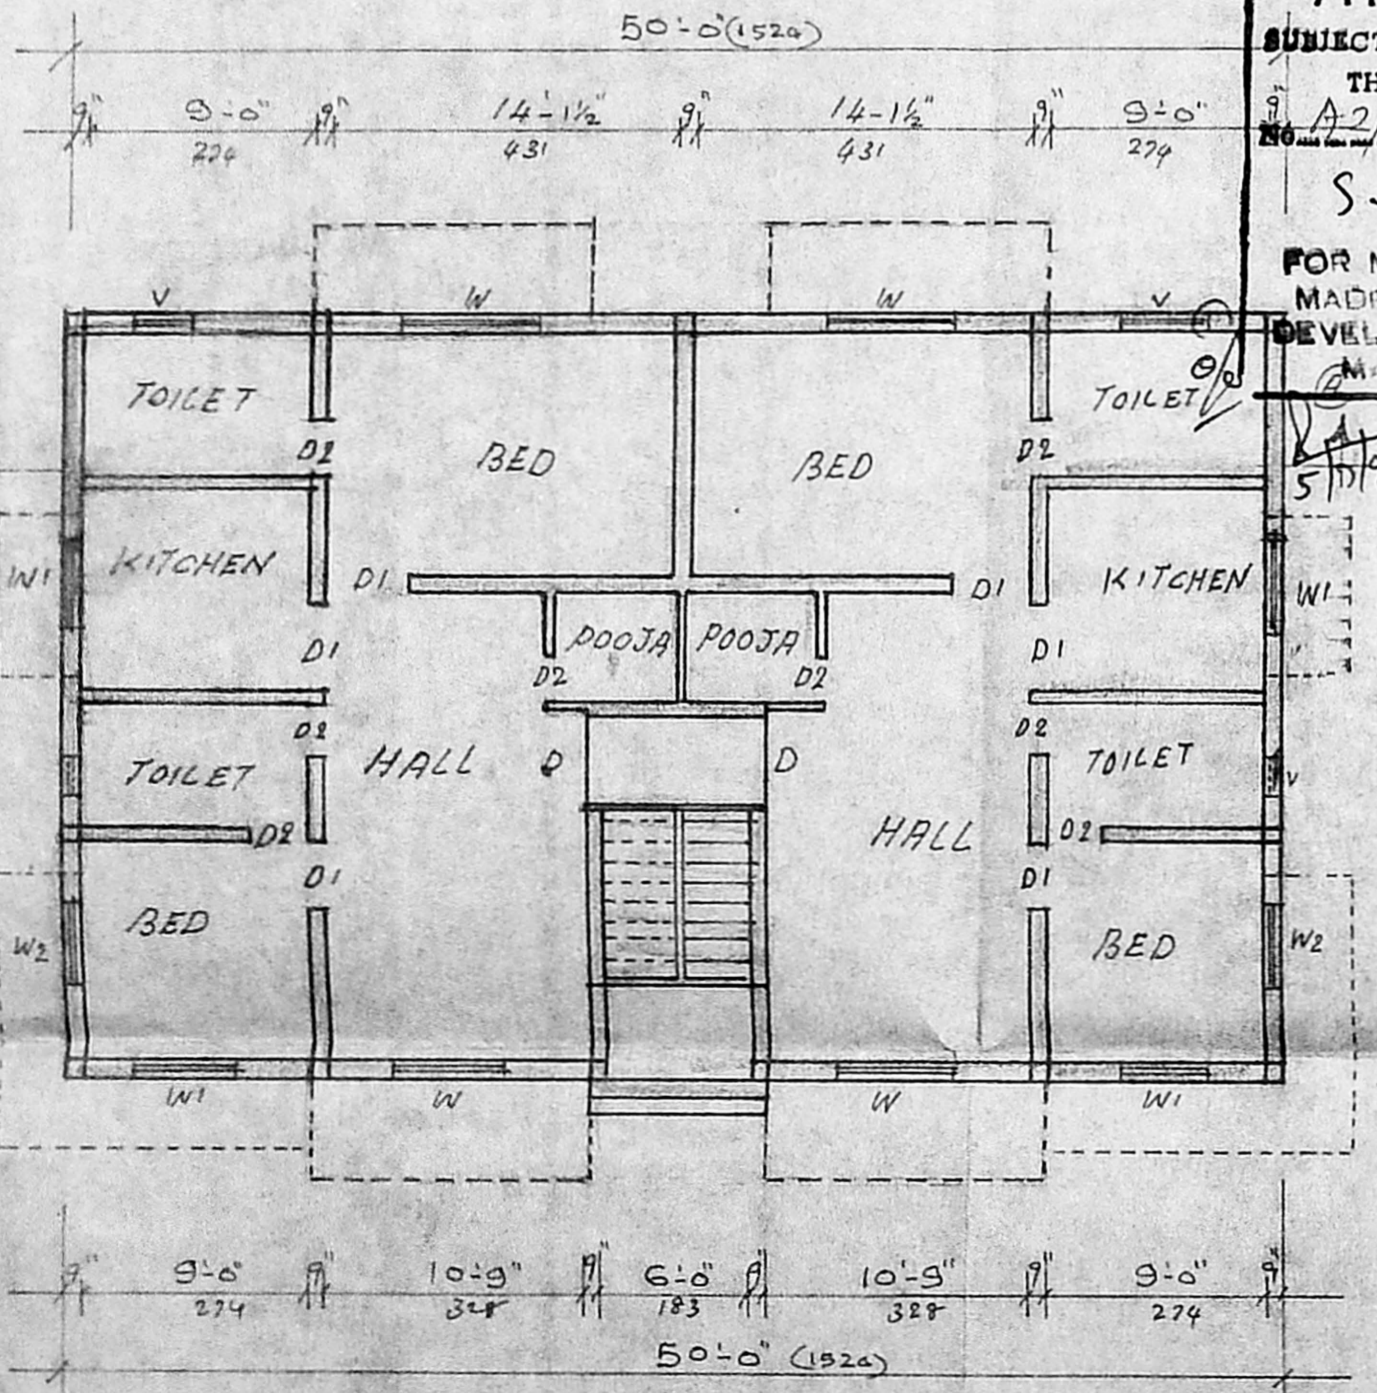


GROUND FLOOR PLAN

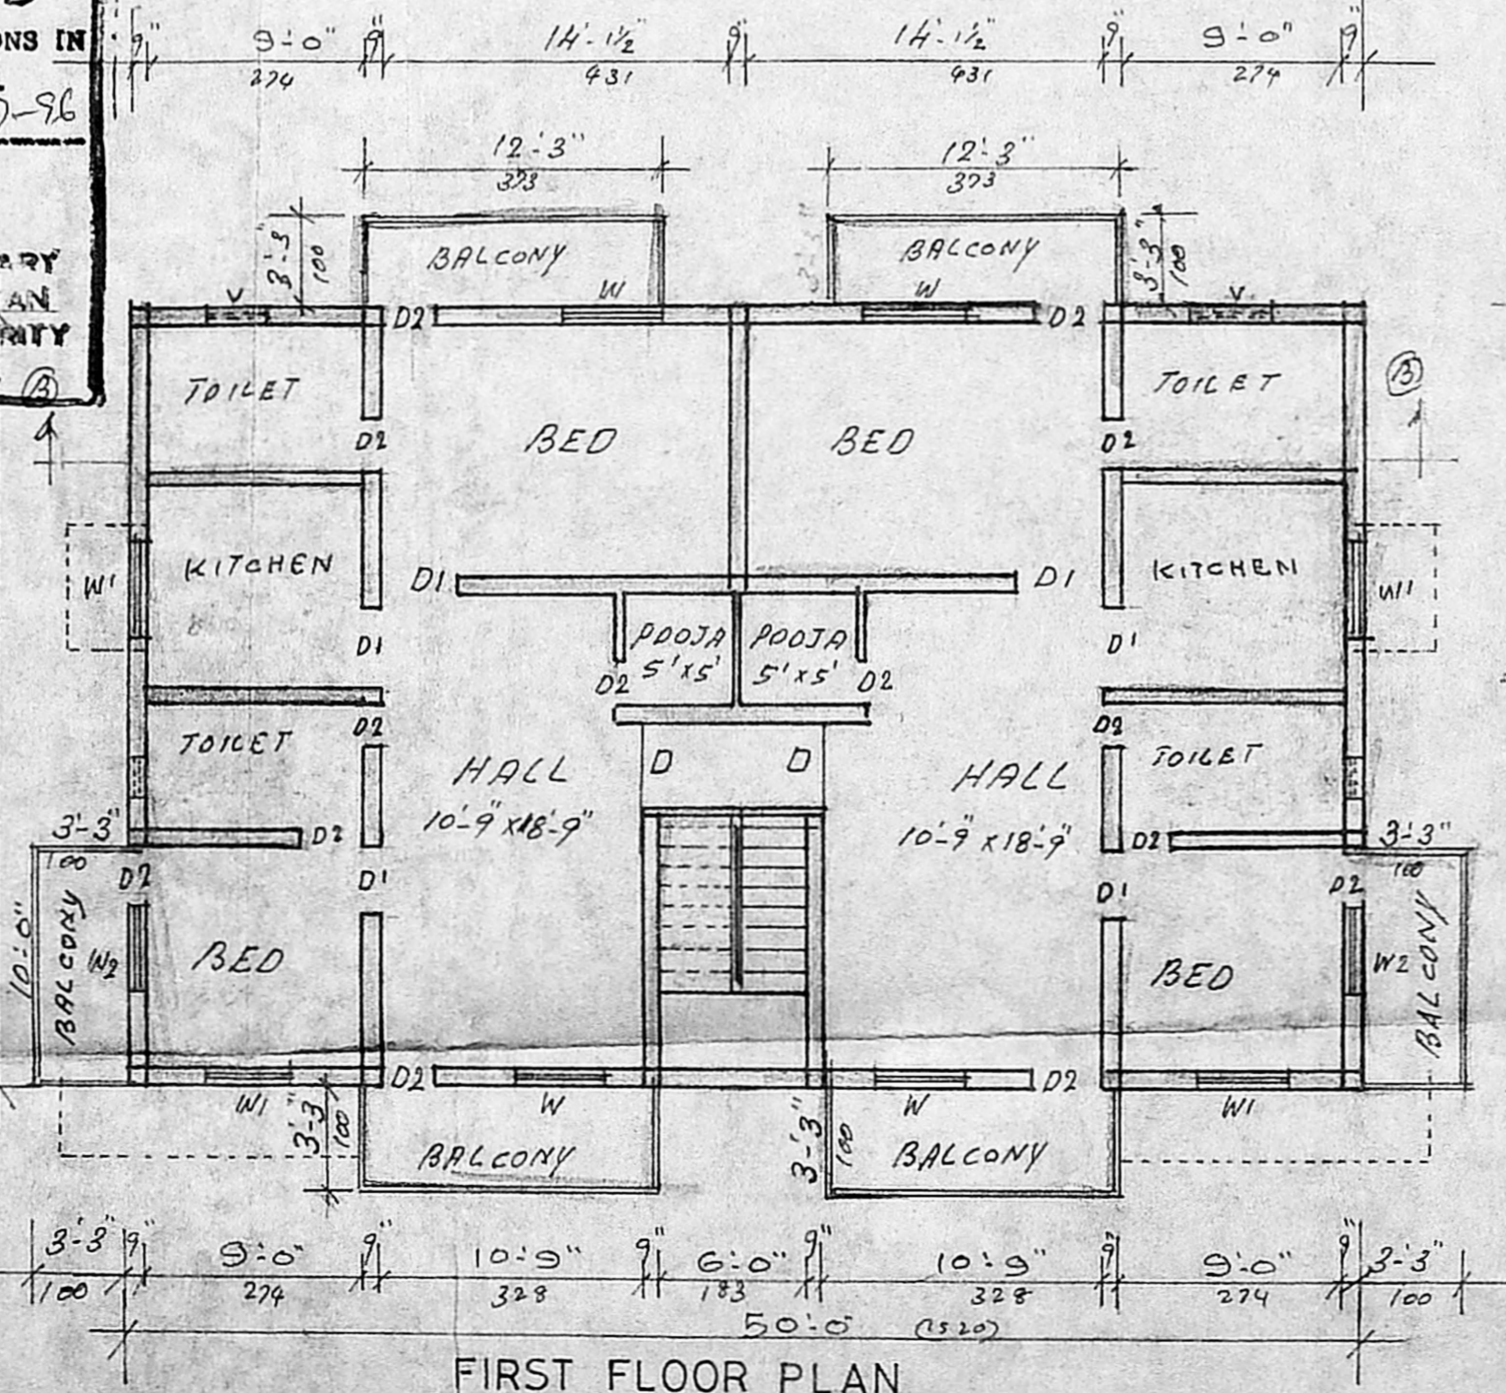

FIRST FLOOR PLAN

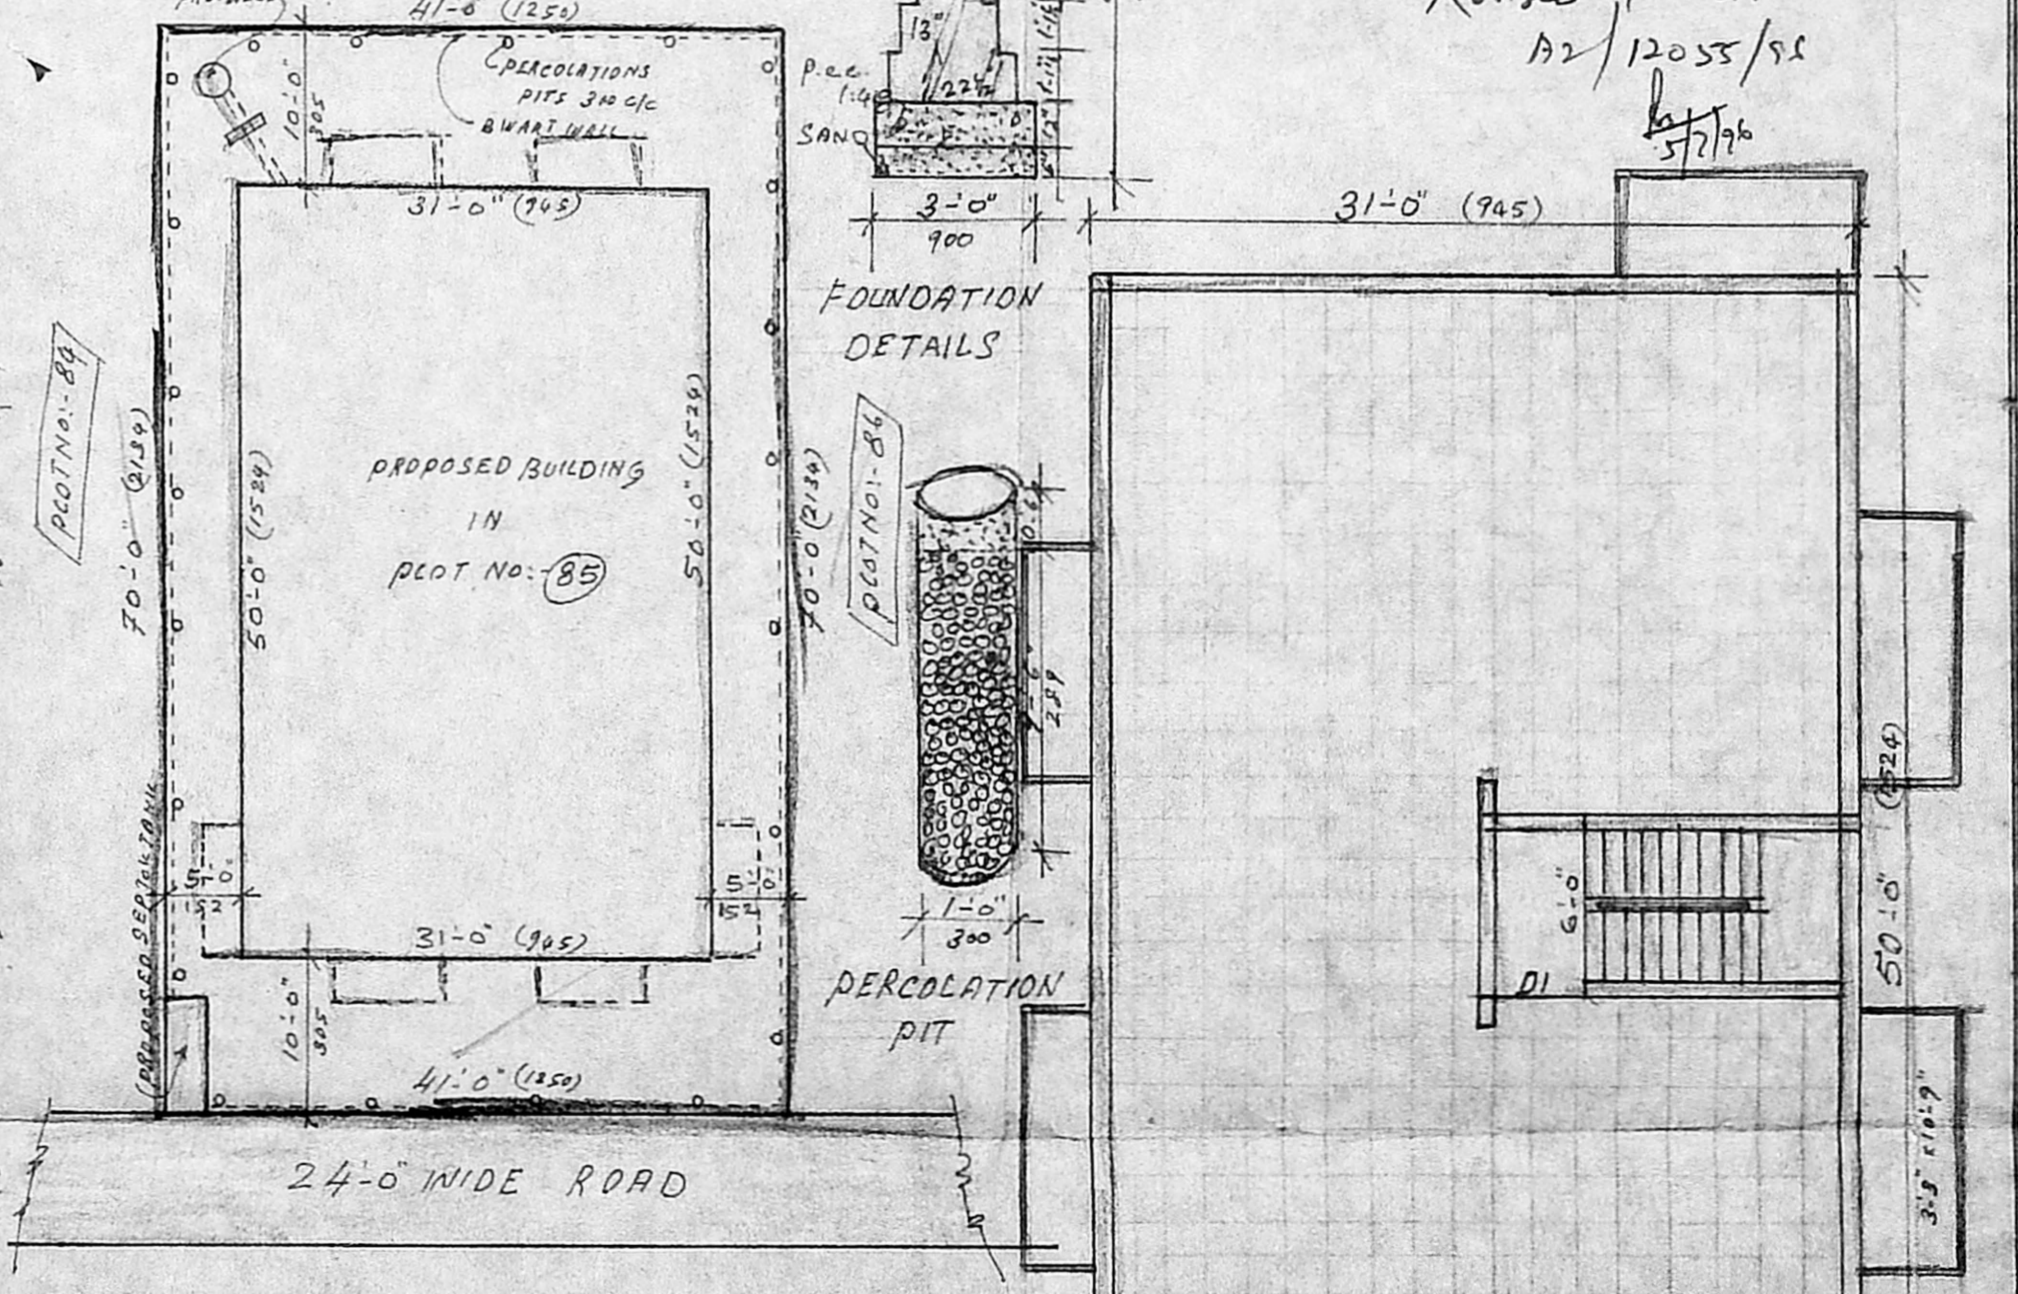

SITE PLAN (SCALE 1 500)

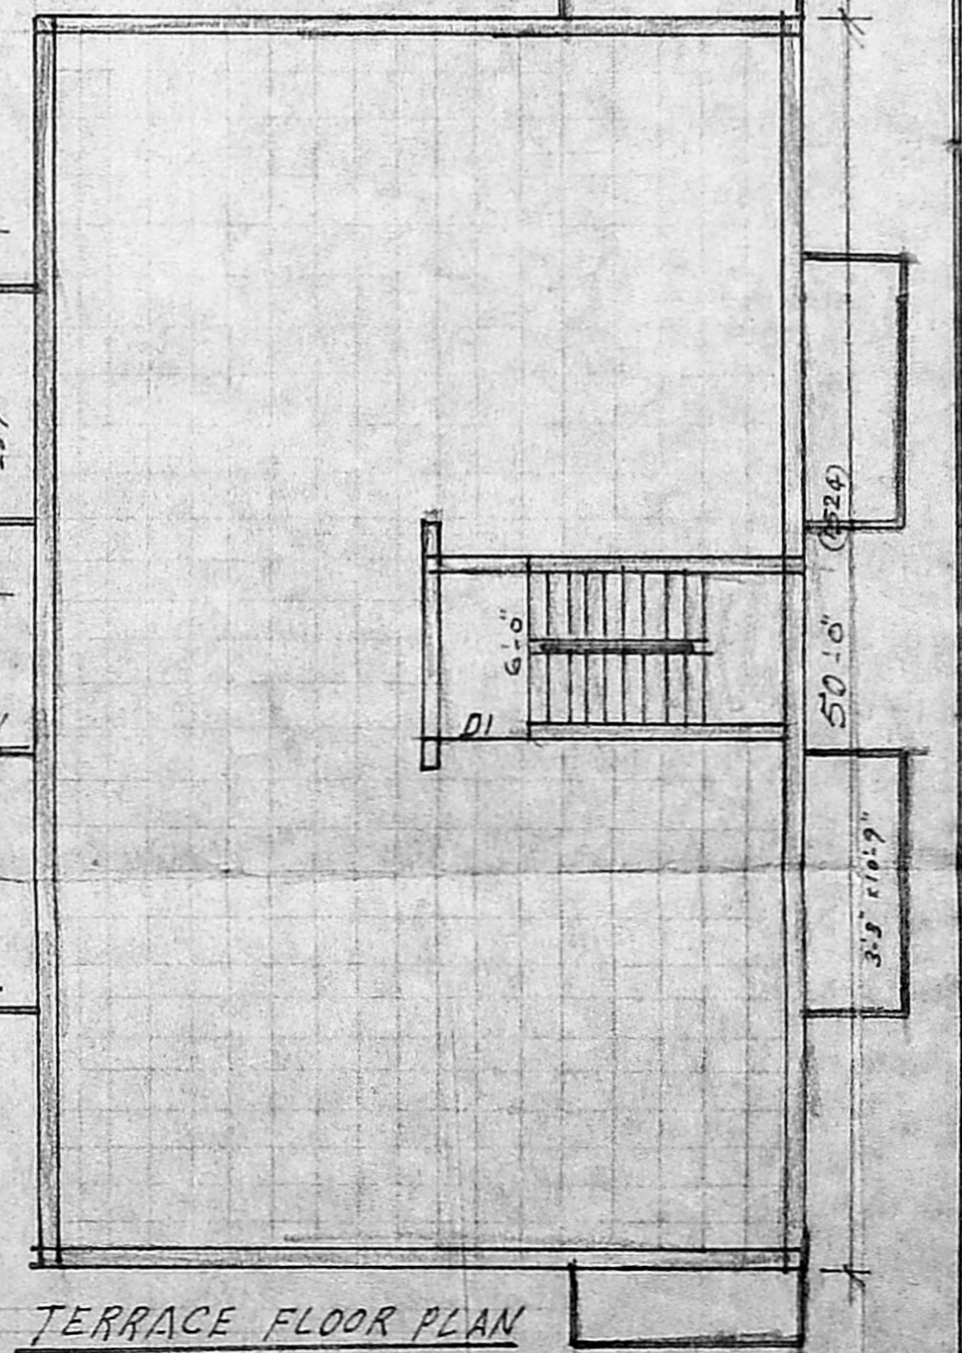

TERRACE FLOOR PLAN

V. Jeyaram

S. Jey

OWNER

I. G. KRISHNAMURTHY RAO  
 CIVIL ENGINEER  
 CLASS I LICENSED SURVEYOR NO. 37C  
 CORPORATION OF MADRAS  
 C-10, SOUTH AVENUE  
 11/2 LAKE VIEW ROAD, MADRAS-600017

LICENSED SURVEYOR