



ELEVATION

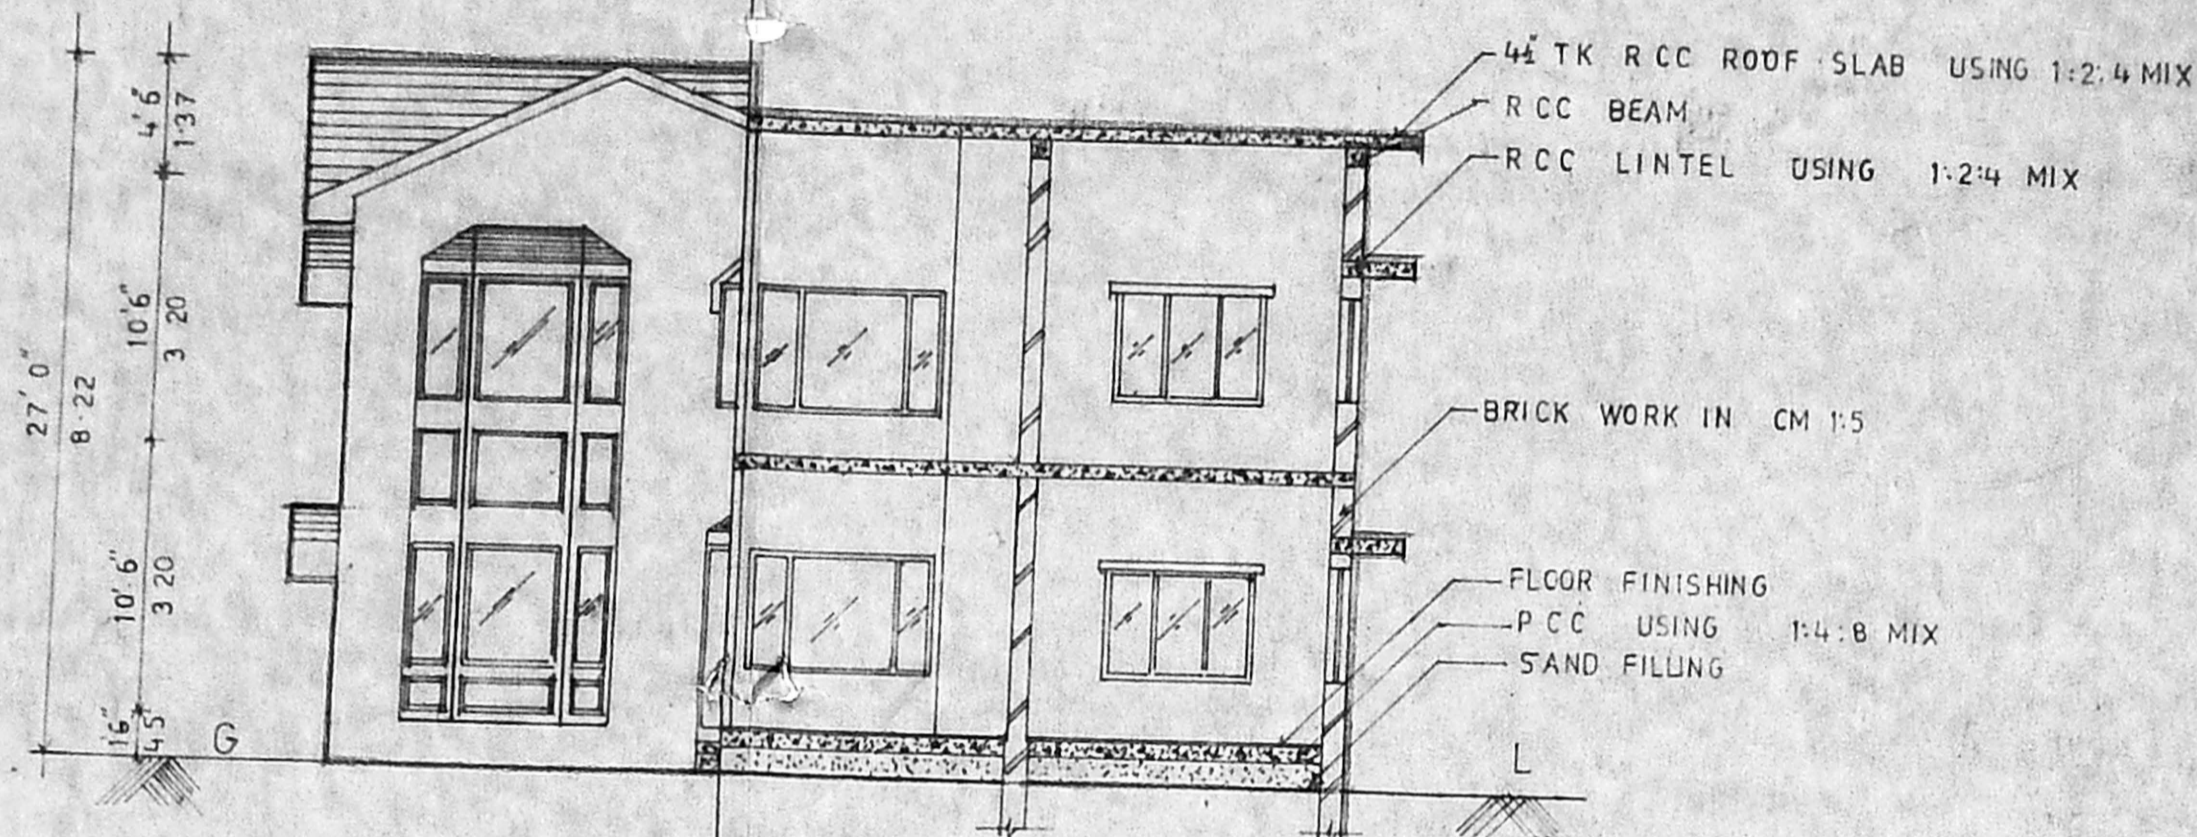

SECTION ON AA

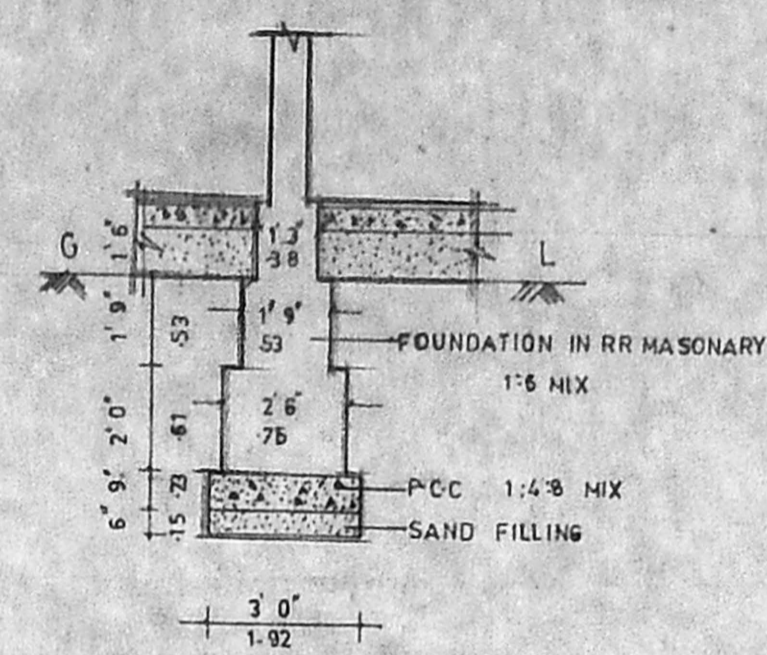

FOUNDATION DETAILS (SCALE 1:4"0")


Planning Permit No. A/2048/367/50
APPROVED
 SUBJECT TO THE CONDITIONS OF THIS OFFICE LETTER
 No. A2/164/196 2-8-86
 FOR MEMBER SECRETARY
 MADRAS METROPOLITAN
 DEVELOPMENT AUTHORITY
 MADRAS - 600 008.

JOINERY DETAILS

D1	DOOR	11'0" X 8'0"	3.35 X 2.43
D2	DOOR	6'0" X 7'0"	1.81 X 2.13
D3	DOOR	3'0" X 7'0"	0.91 X 2.13
D4	DOOR	3'0" X 7'0"	0.91 X 2.13
D5	DOOR	2'6" X 7'0"	0.76 X 2.13
D6	DOOR	3'0" X 7'0"	0.91 X 2.13
D7	DOOR	4'0" X 7'0"	1.21 X 2.13
D8	DOOR	5'0" X 7'0"	1.52 X 2.13
D9	DOOR	6'0" X 7'0"	1.81 X 2.13
W1	WINDOW	8'0" X 5'6"	2.43 X 1.67
W2	WINDOW	2'6" X 5'6"	0.76 X 1.67
W3	WINDOW	6'0" X 5'6"	1.81 X 1.67
W4	WINDOW	6'0" X 4'6"	1.81 X 1.37
W5	WINDOW	3'0" X 2'6"	0.91 X 0.76
W6	WINDOW	8'0" X 4'6"	2.43 X 1.37
W7	WINDOW	2'6" X 4'6"	0.76 X 1.37
W8	WINDOW	5'0" X 4'6"	1.52 X 1.37
W9	WINDOW	4'0" X 4'6"	1.21 X 1.37

COLOR INDEX

PROPOSED	ROAD
BOUNDARY	SEWAGE

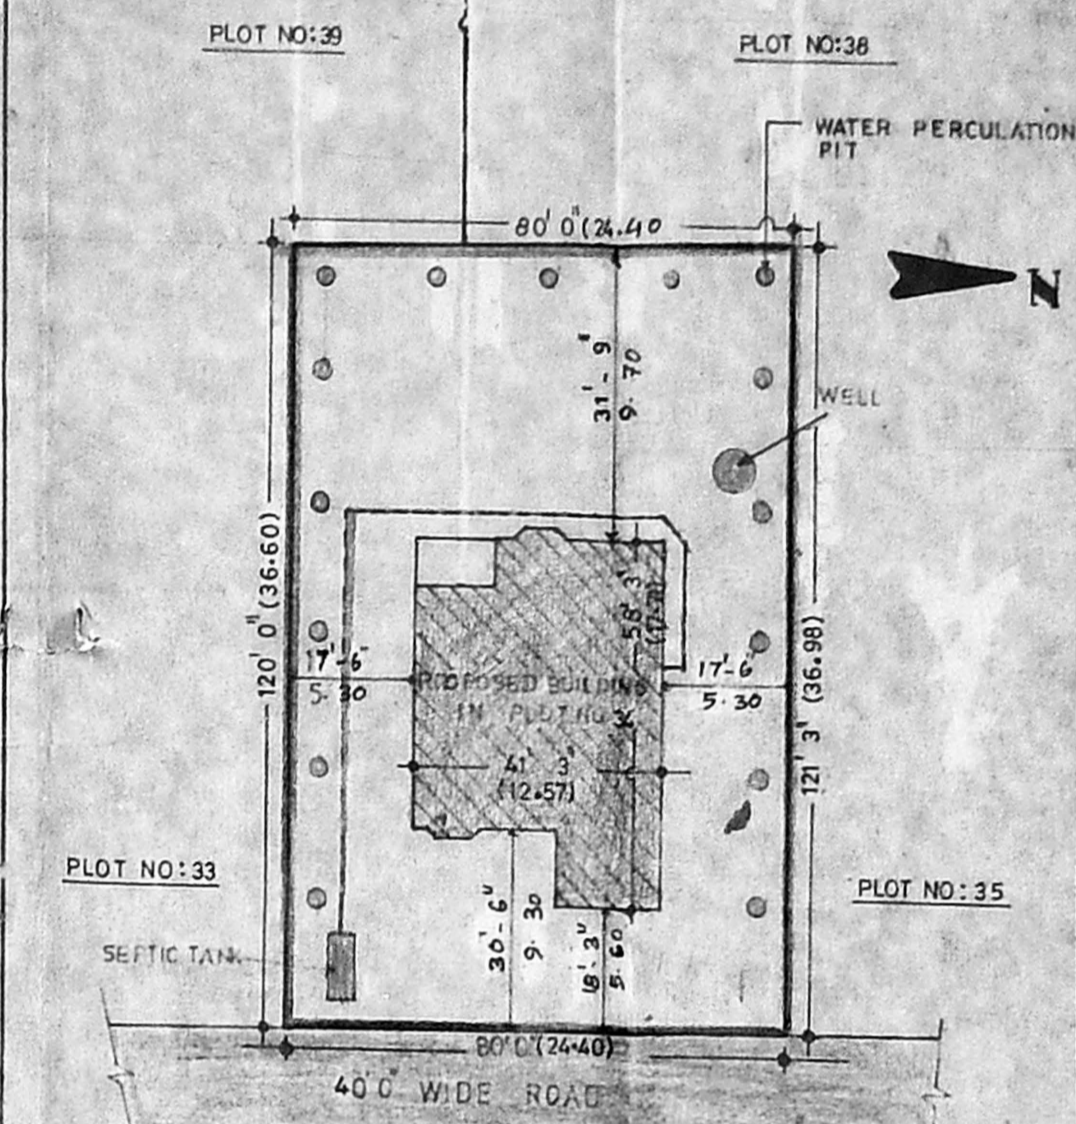

SITE PLAN (SCALE 1:32"0")

AREA DETAILS

	SQFT	SQM
PLOT AREA	9650	897
GROUND FLOOR AREA	1647	153
FIRST FLOOR AREA	1647	153
GARAGE	323	30
BALCONY	323	30
PATIO	95.62	8.88
F.S.I	0.41	
PLOT COVERAGE	21%	



KEY PLAN (NOT TO SCALE)


LAYOUT PLAN (SCALE 1:132"0)

VGP BEACH HOUSING
 VGP SQUARE SAIDAPET
 MADRAS - 600 015


PROPOSED ESTATE HOME MODEL NO-4,
 BUILDING PLAN IN PLOT NO34 PART-III,
 V.G.P. GOLDEN BEACH SOUTH IN SURVEY
 NO-2118,34, PART 2, SHOLINGANALLUR VILLAGE,
 NO-189, SAIDAPET TALUK,
 CHENGALPUT M.G.R. DISTRICT.

LAYOUT APPROVED IN: L.P.H. NO-41
 D.T.P.


Q. Gnanasambandam
 Q. GNANASAMBANDAM, L.C.E.,
 CONSULTING CIVIL ENGINEER,
 AND VALUER,
 LICENSED SURVEYOR,
 CLASS II NO. 43
 CORPORATION OF MADRAS,
 Res: 31 Sudayappa Muthy Street,
 SAIDAPET MADRAS 600 015
 LICENSED SURVEYOR

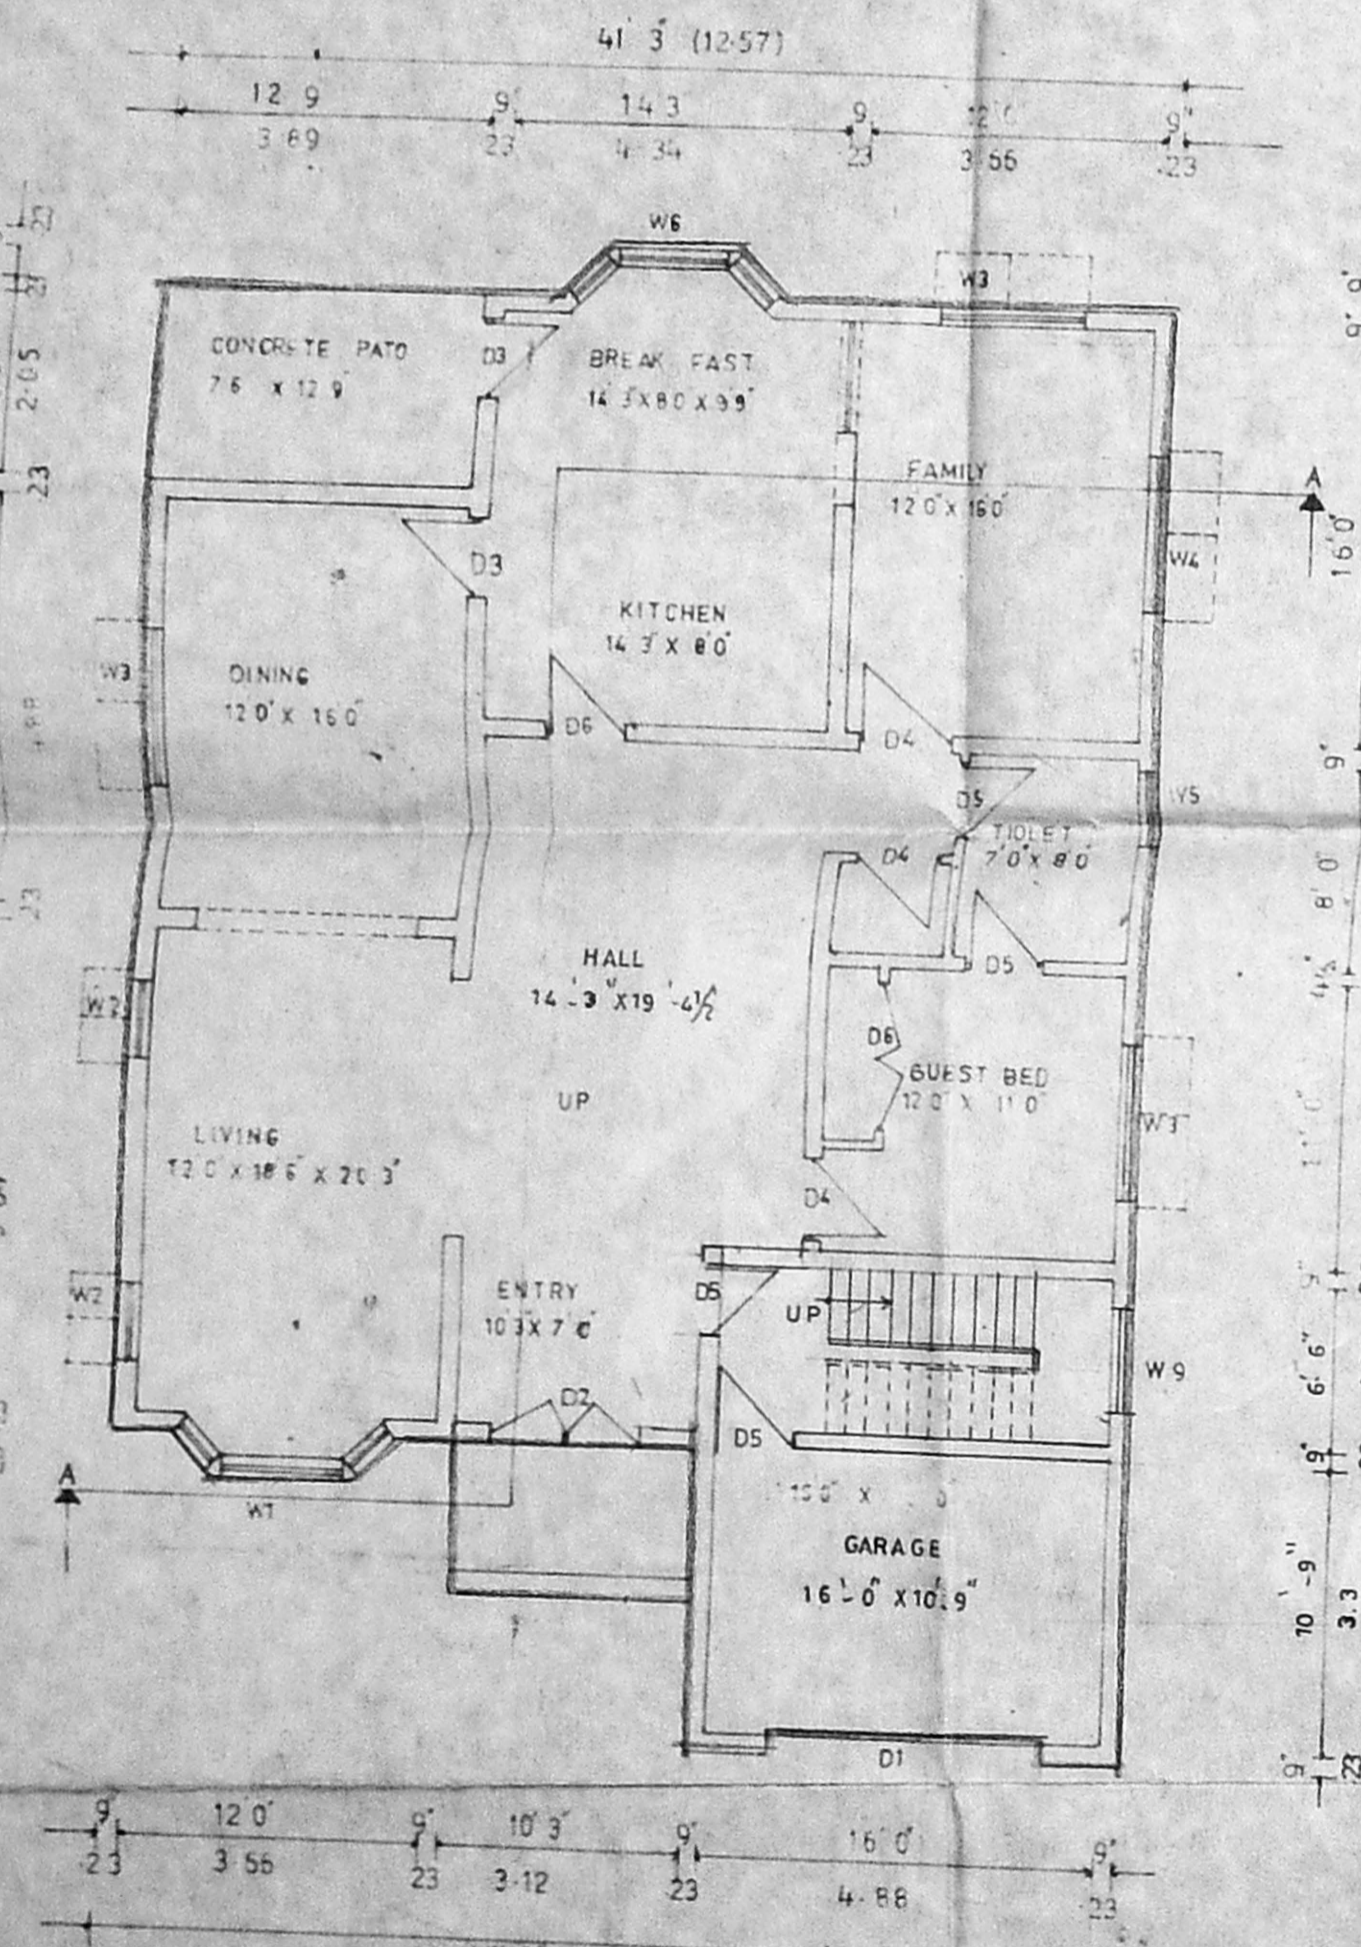


GROUND FLOOR PLAN

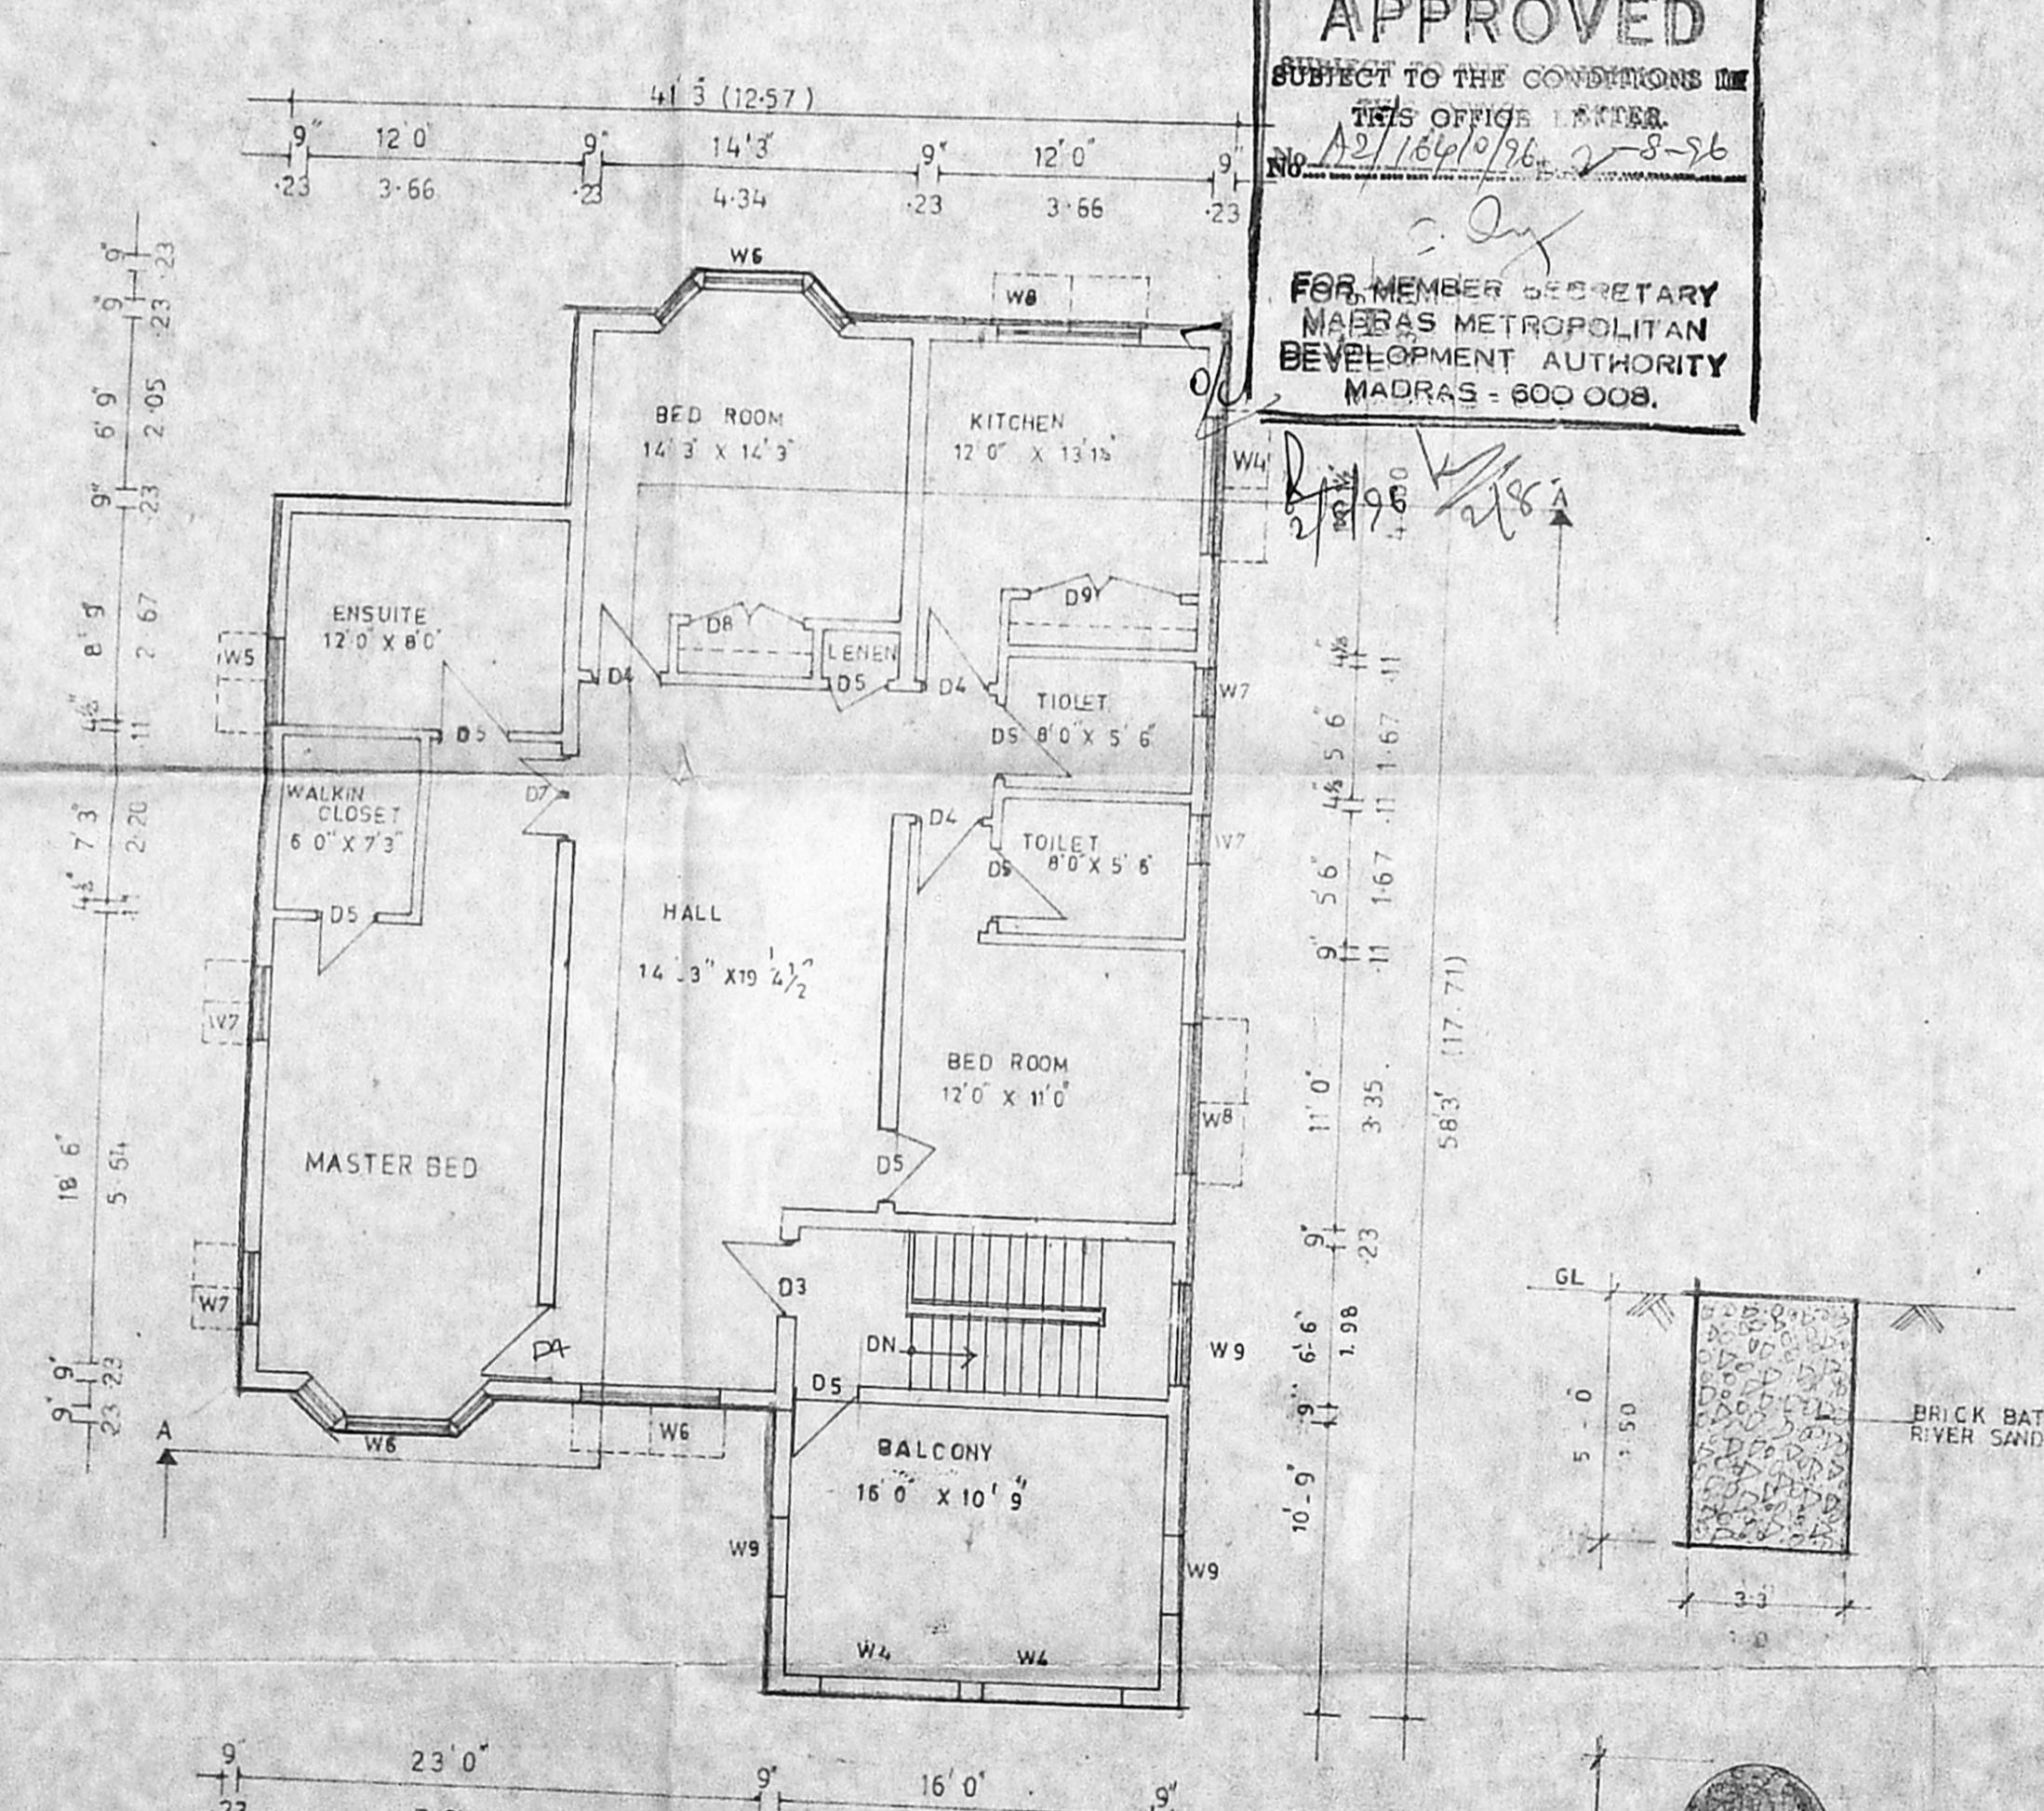


FIRST FLOOR PLAN

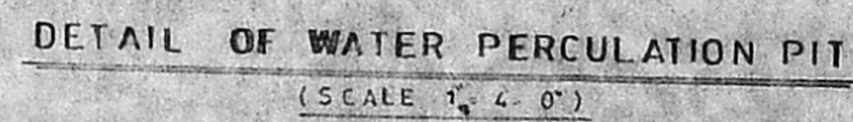

DETAIL OF WATER PERCOLATION PIT (SCALE 1:4"0")

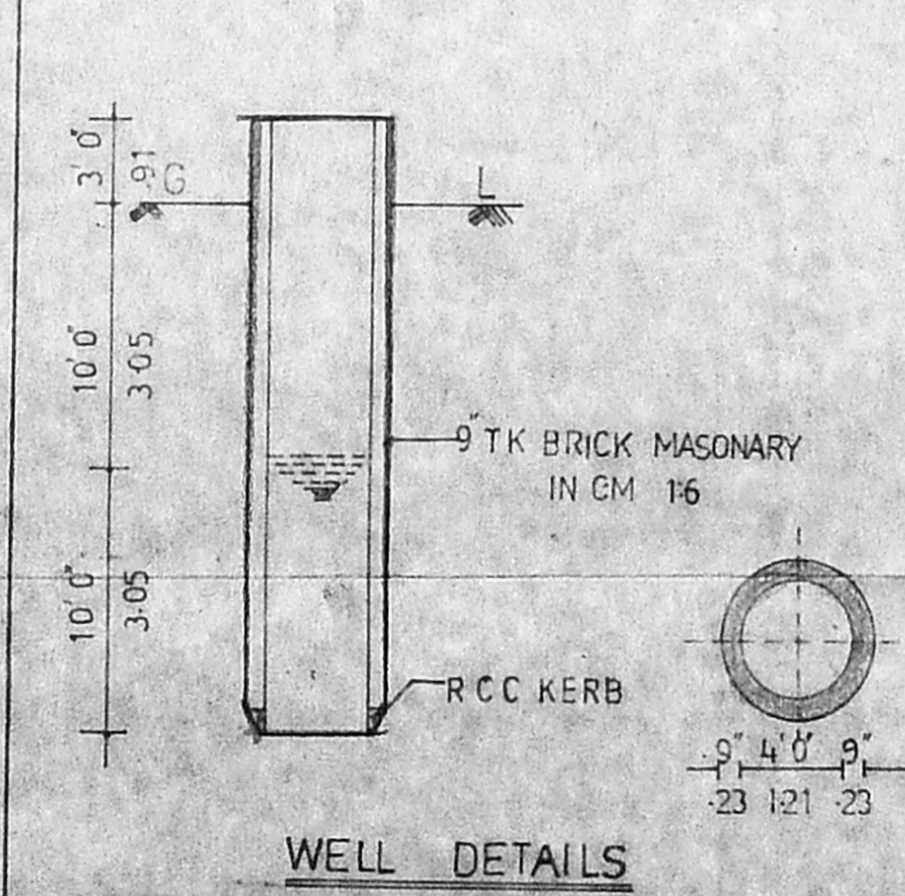

WELL DETAILS (SCALE 1:8"0")

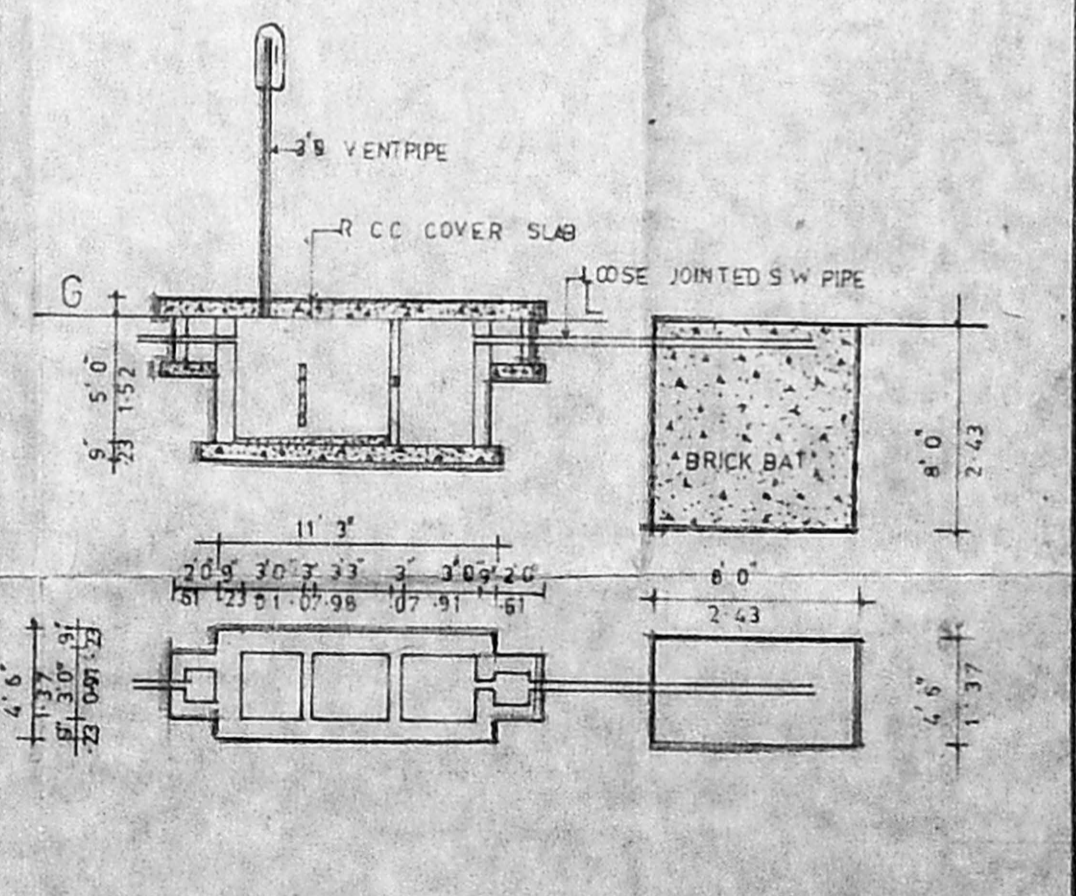

SEPTIC TANK DETAILS (SCALE 1:8"0")

VGP BEACH HOUSING
 Partner

OWNER