
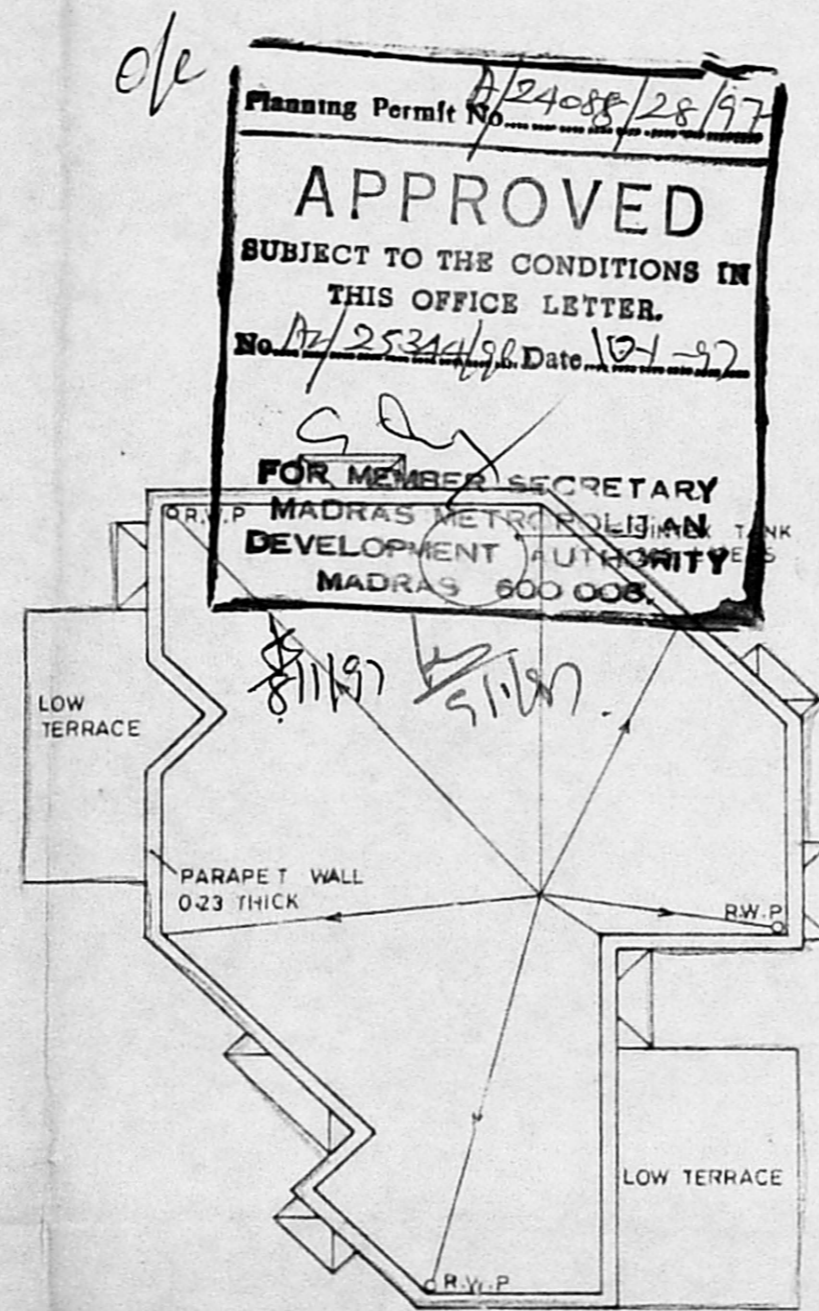
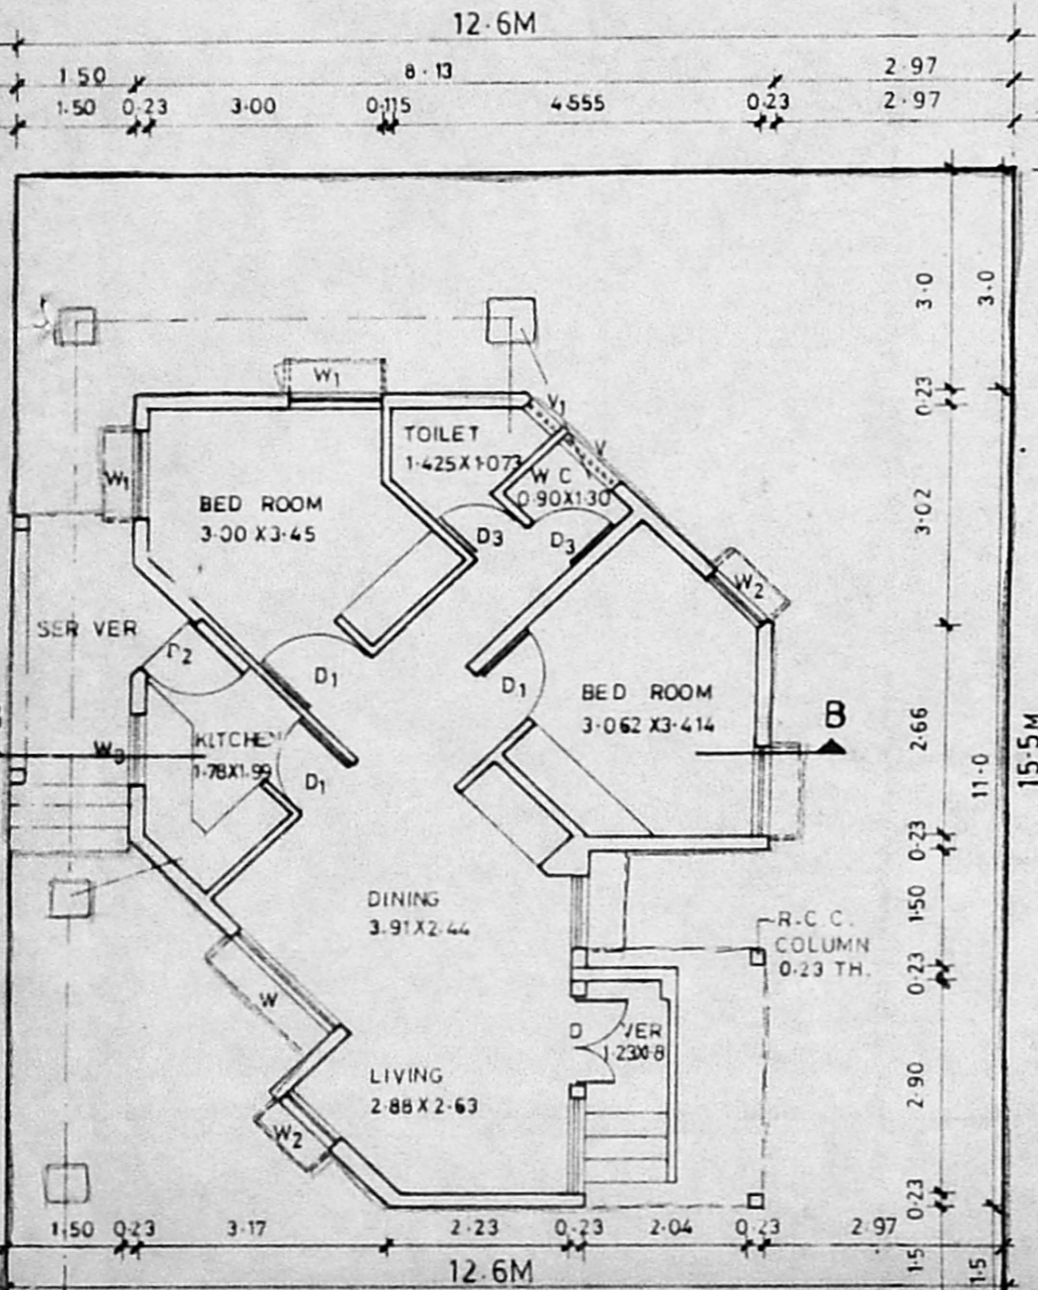
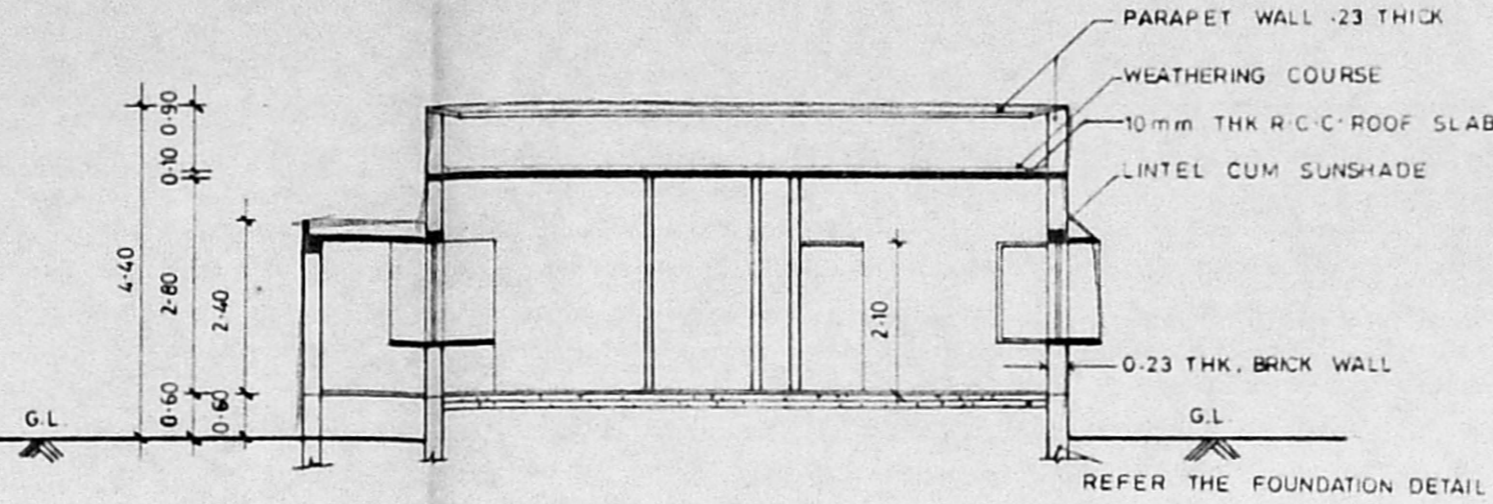


SPECIFICATION


- 1 ALL WALLS ARE LOAD BEARING
- 2 BRICK WORK IN CM 1:6 ARE IN SUPERSTRUCTURE AND BK WK IN CM 15 ARE IN FOUNDATION
- 3 R.C.C. 1:2:4 MIX USING 20MM METAL FOR LINTEL SUNSHADE LOFT AND ROOF SLAB, PLINTH BEAM, COL.
- 4 PLASTERING IN CM 1:4 FOR WALL ON BOTH SIDES
- 5 PLASTERING IN CM 1:3 FOR CEILING LOFT & SUNSHADE
- 6 ALL THE DOORS ARE T.W. FRAME WITH FLUSH SHUTTERS
- 7 WINDOWS ARE IN STEELCASEMENT AND GLASS SHUTTERS
- 8 VENTILATORS ARE IN GLASS LOUVERS
- 9 PAINTING CEMENT PAINT FOR WALLS INTERNAL & EXTER
- 10 PAINTING ENAMAL PAINT FOR JOINERY & STEEL WINDOW
- 11 FLOOR FINISHING WITH GRAY MOSAIC TILES & SKIRTING
- 12 P.C.C. 1:4:8 USING 40 MM METAL FOR FLOORING CONSOLIDATING AND RAMMING WELL
- 13 RIVER SAND FILLING BELOW P.C.C. CONSOLIDATING WITH WATER AND RAMMING WELL
- 14 WEATHER PROOFING COURSE AS PER M.D.S.S
- 15 TOILET FLOORING AND DADO IN CERAMIC TILES

FRONT ELEVATION

SECTION ON B-B

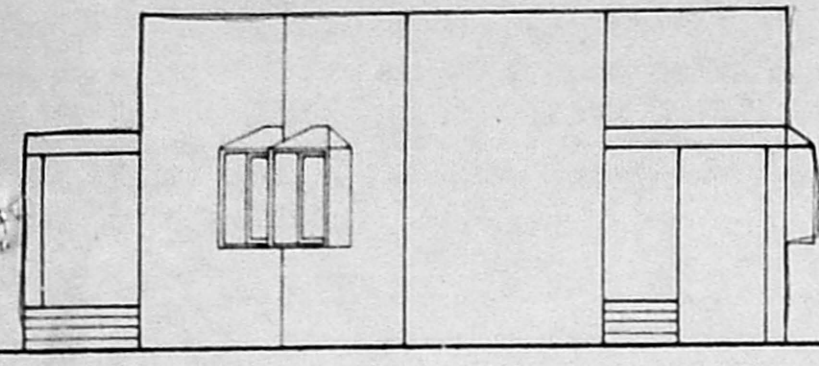

Planning Permit No. A/24088/28/97
APPROVED
 SUBJECT TO THE CONDITIONS IN THIS OFFICE LETTER.
 No. A/25344/98 Date 10-1-97
 FOR MEMBER SECRETARY
 MADRAS METROPOLITAN TOWN DEVELOPMENT AUTHORITY
 MADRAS 600 006

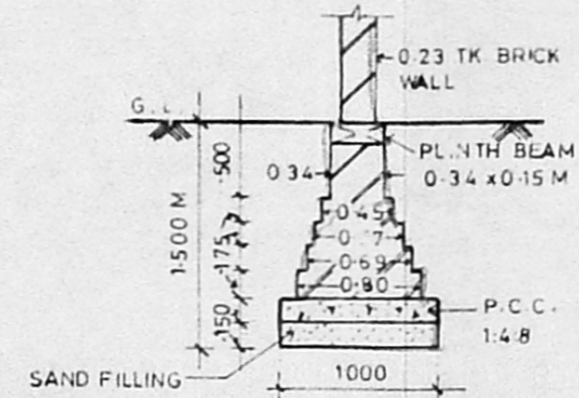

FOUNDATION DETAIL

SCHEDULE OF JOINERY

SL NO.	DESCRIPTION	SIZE IN M
D	TW FRAME FLUSH SHUTTERS	1.20 x 2.10
D ₁	DO	1.05 x 2.10
D ₂	DO	0.90 x 2.10
D ₃	DO	0.75 x 2.10
W	STEEL CASEMENT WITH GLASS SHUTTERS	1.80 x 1.35
W ₁	DO	1.20 x 1.35
W ₂	DO	0.90 x 1.35
W ₃	DO	0.90 x 1.20
V	VENTILATOR	0.90 x 0.60
V ₁	DO	0.60 x 0.60


AREA STATEMENT

PLOT AREA = 12.6 x 15.5 = 195.30 Sq. m

	SQ. M	SQ. FT.
HOUSE AREA	73.5	790.74
PORCH AREA	5.92	63.69
TOTAL	79.42	854.43

ALL DIMENSION ARE IN METERS

COLOUR INDEX

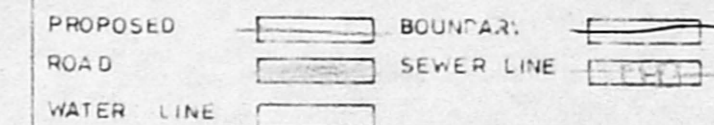

PROPOSED PLAN OF AIRMEN SAILORS HOUSING AT MADAMBAKKAM VILLAGE IN SAIDAPET TALUK CHENGAI M.G.R. DISTRICT IN S.No.764/1&2

DRN BY: S.M. Divakar DATE: 6-3-96
 SCALE: 1:100
 OWNER: *[Signature]*

D.G. A.F.N.H.B. NEW DELHI
 ARCHITECT: **R. CHAKRAPANI A.R.I.B.A. A.I.A.**
R. CHAKRAPANI & SONS
 ARCHITECTS & ENGINEERS
 17-A, JAGADEESWAR STREET
 T.NAGAR, MADRAS - 600 017
 TEL - 4340366

GROUND FLOOR PLAN

TERRACE PLAN