




TERRACE PLAN

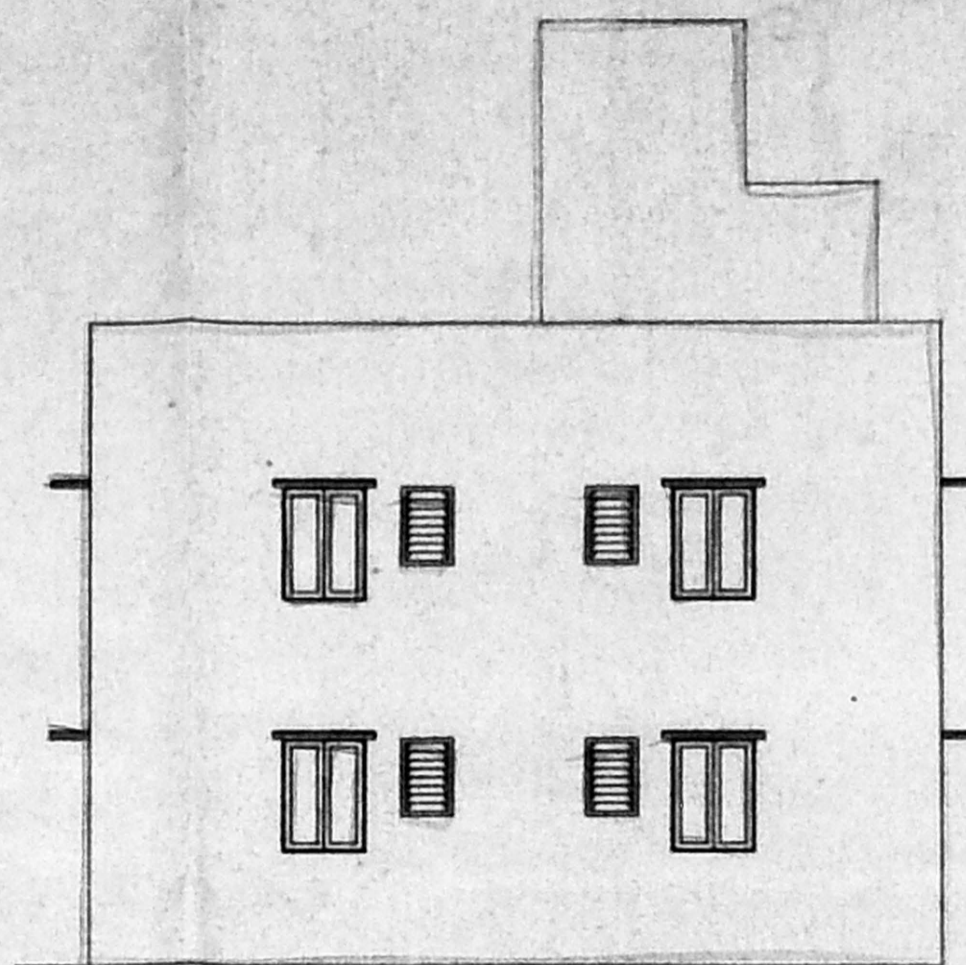

ELEVATION

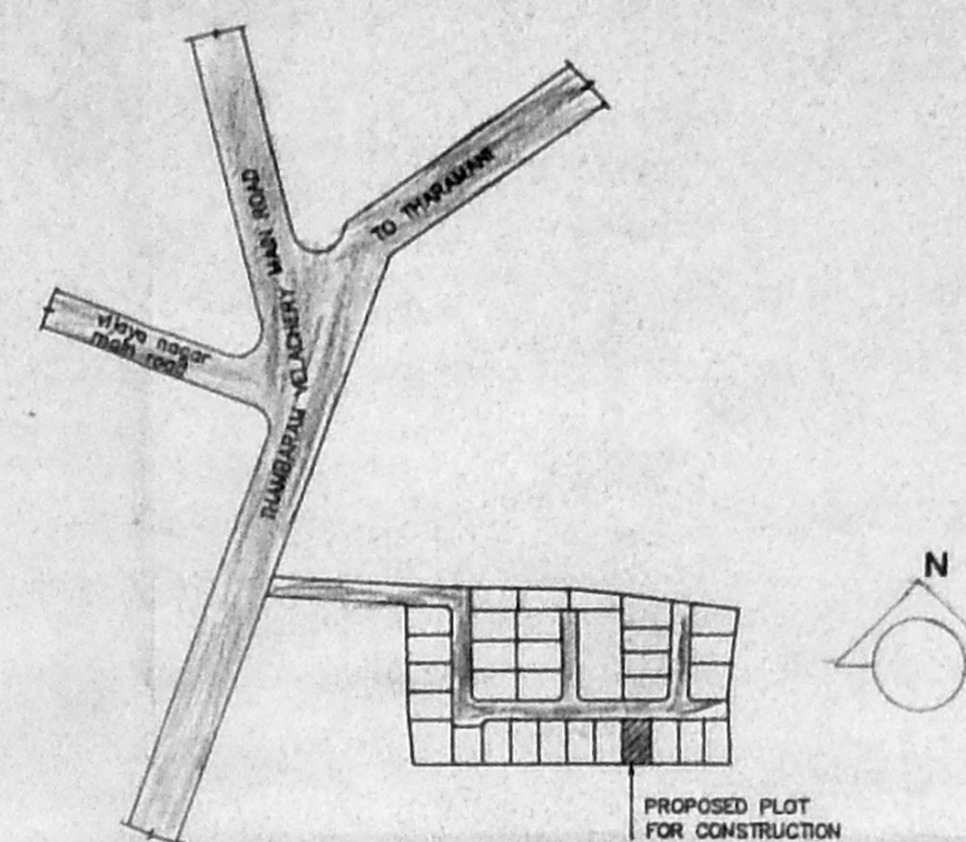


KEY PLAN
(not to scale)

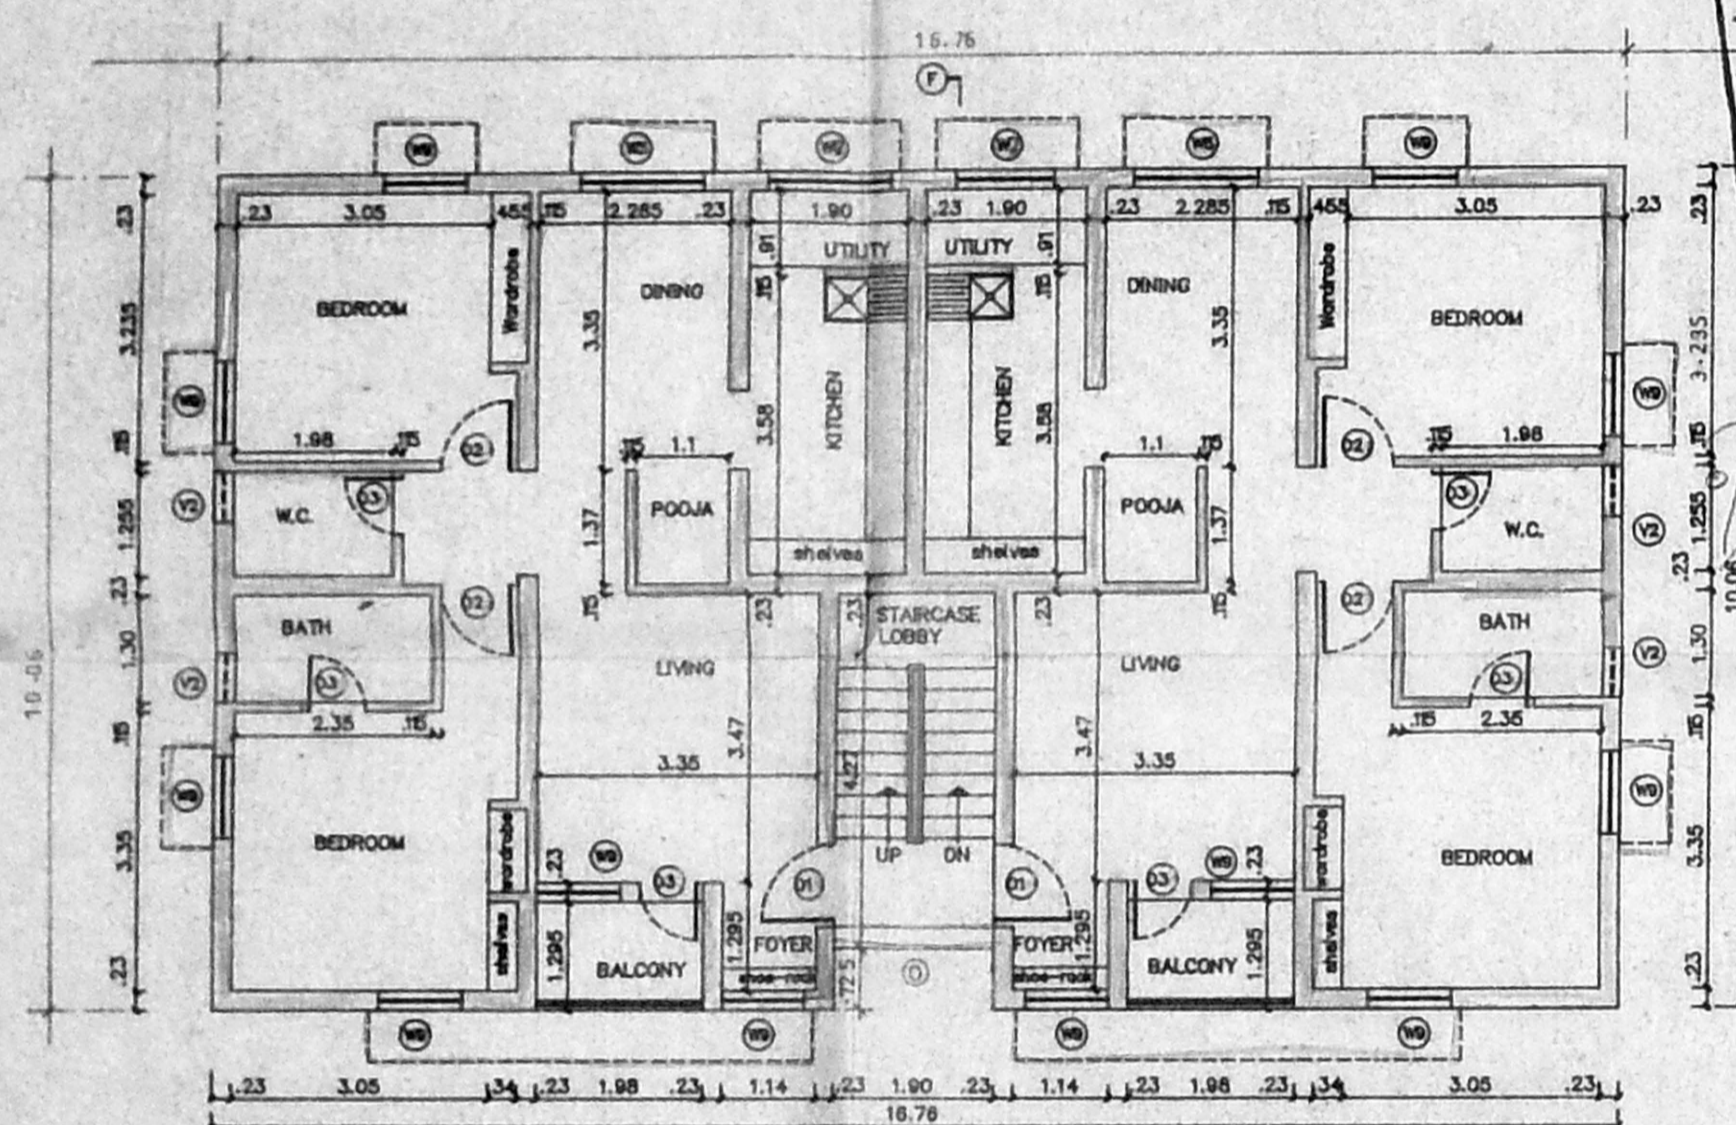


FIRST FLOOR PLAN


Planning Permit No. A/22970/555/96
APPROVED
 SUBJECT TO THE CONDITIONS IN THIS OFFICE LETTER.
 No. A/2/25827/96/25-1-56
 FOR MEMBER SECRETARY
 MADRAS METROPOLITAN
 DEVELOPMENT AUTHORITY
 MADRAS - 600 008.
 25/1/96

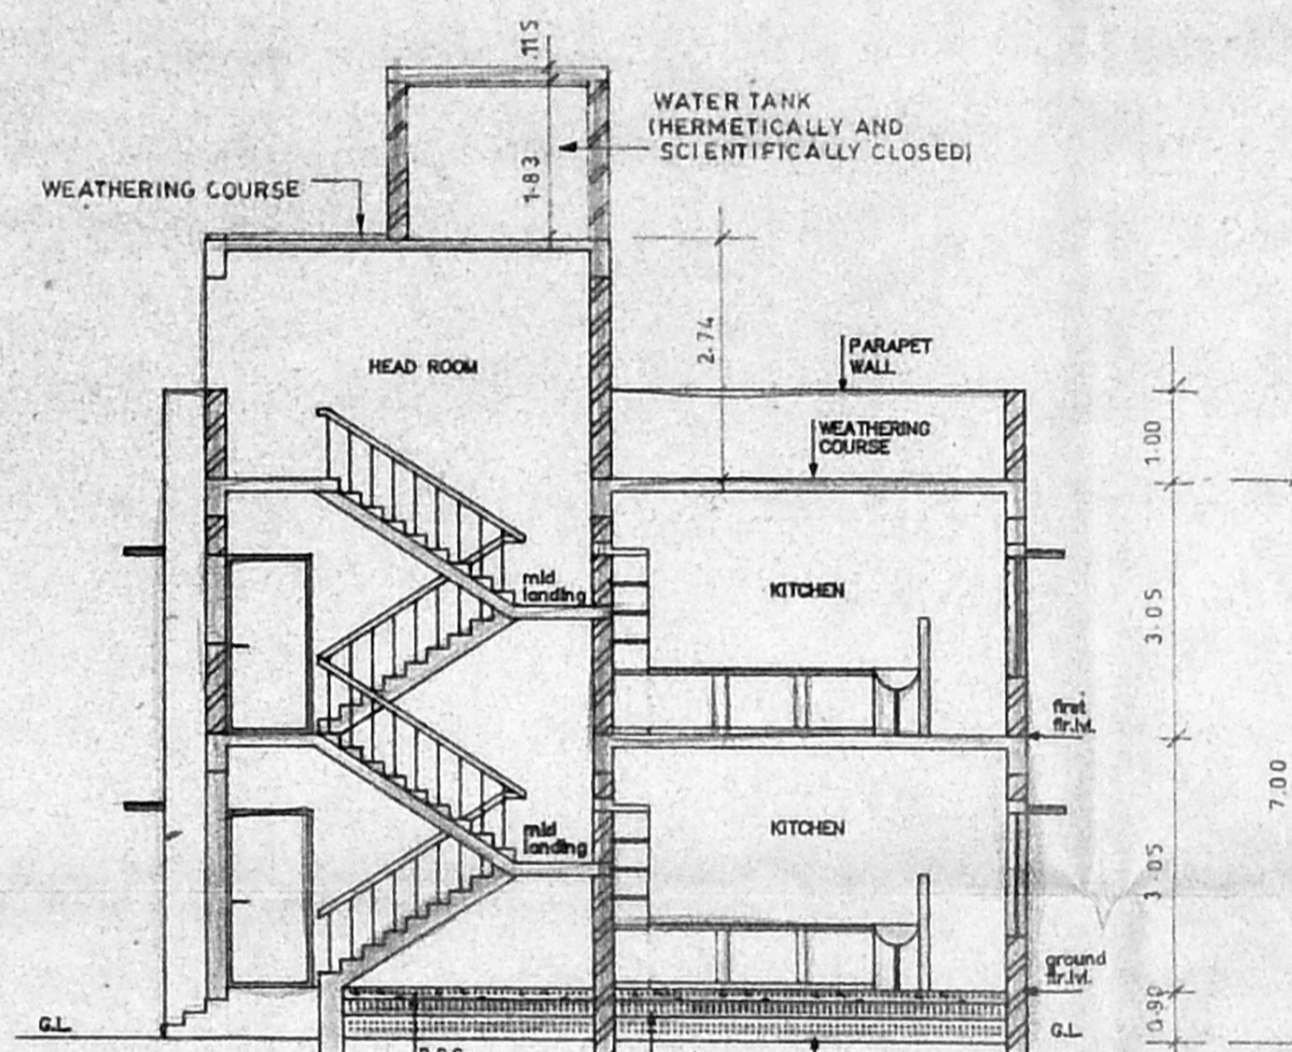


SECTION - EE

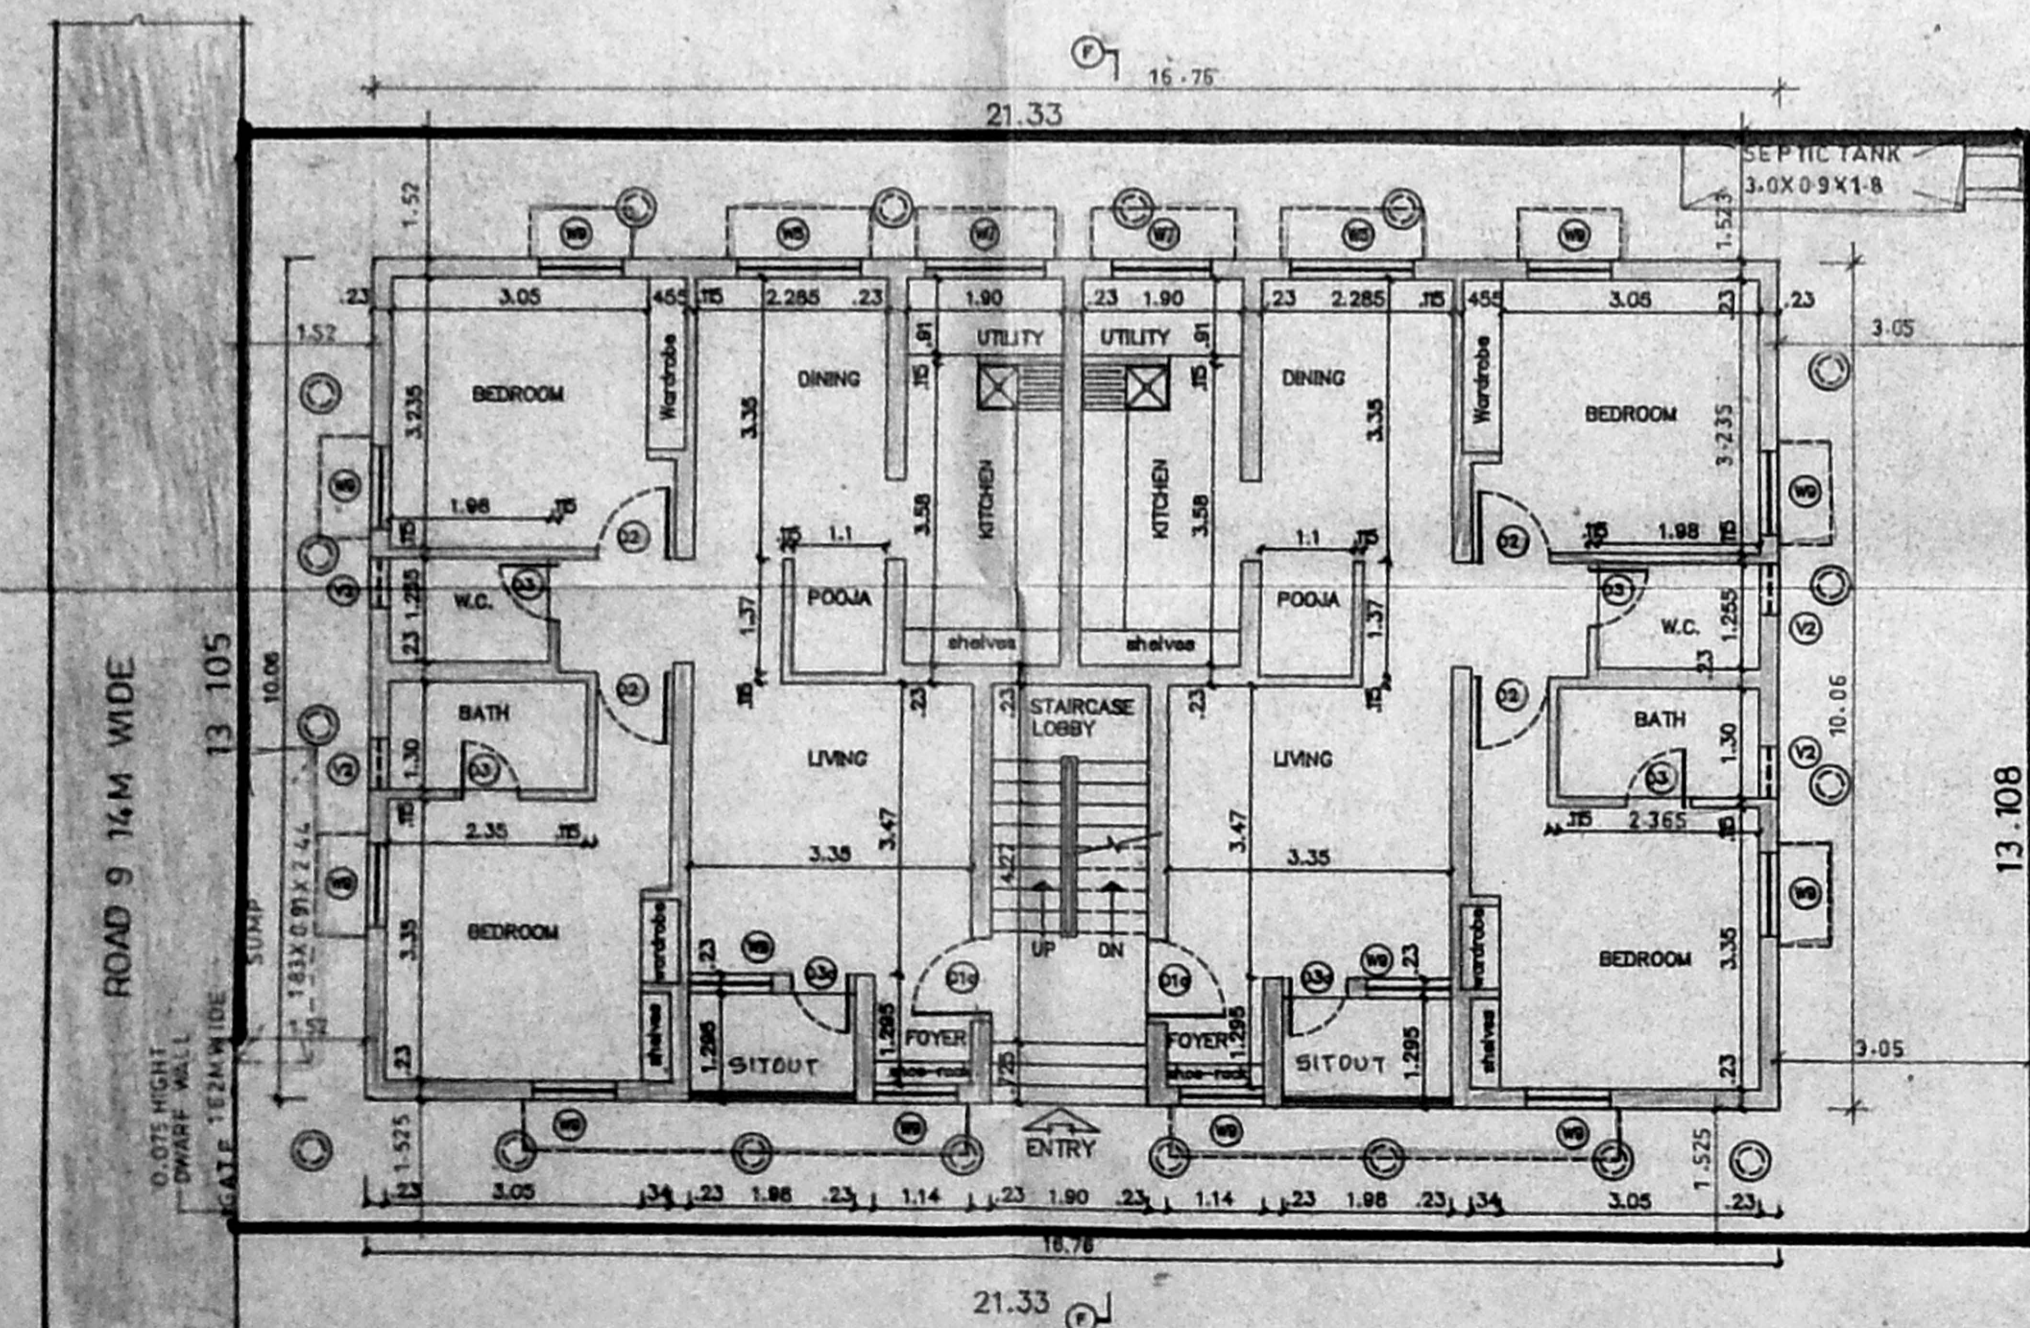


SITE CUM GROUND FLOOR PLAN

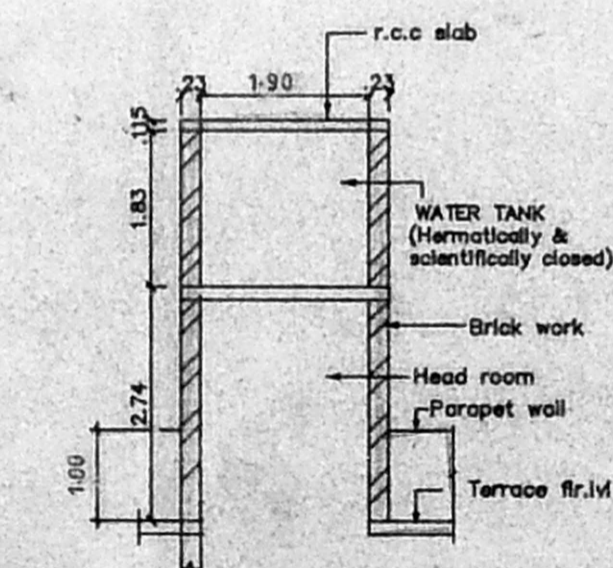


SECTION WW
SECTION OF WATER TANK
SCALE 1:100

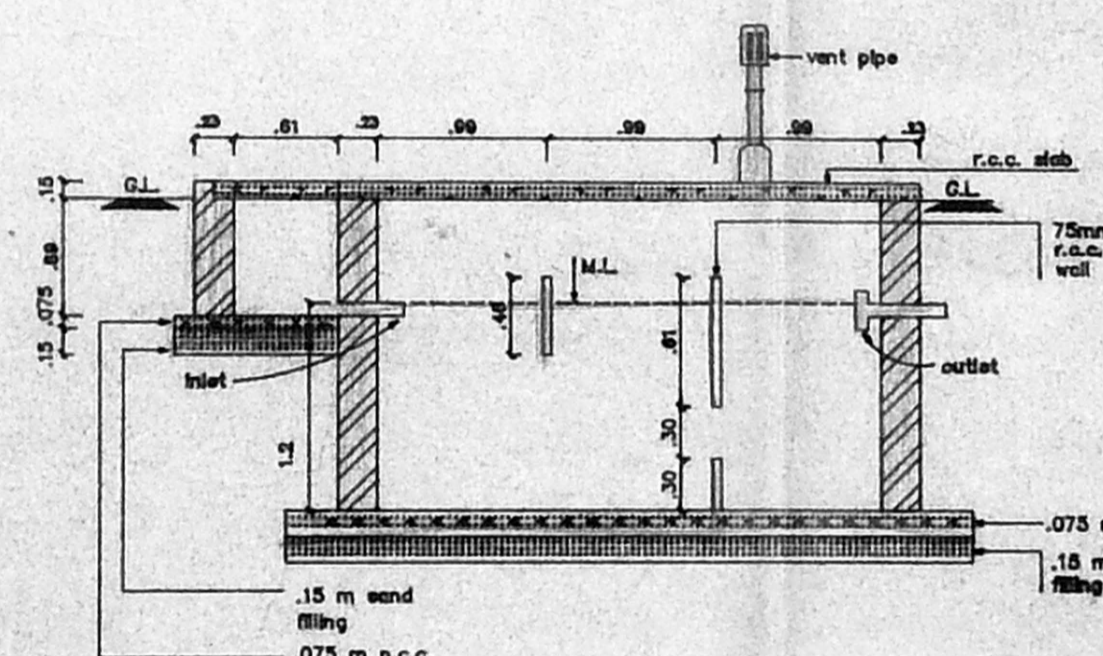


SECTION - CC
SEPTIC TANK
SCALE 1:100

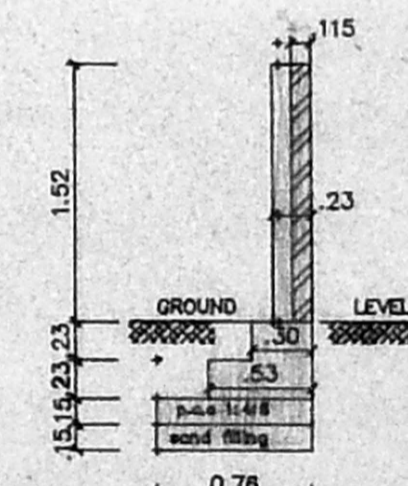


SECTION OF
COMPOUND WALL
SCALE 1:50

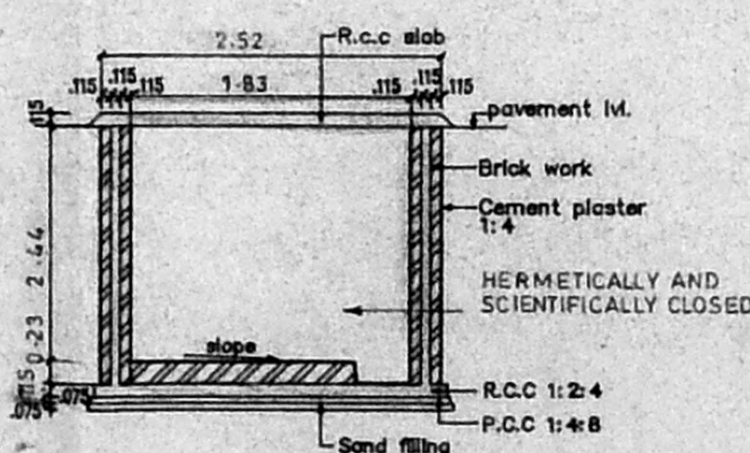

SECTION SS
SECTION OF SUMP
SCALE 1:100

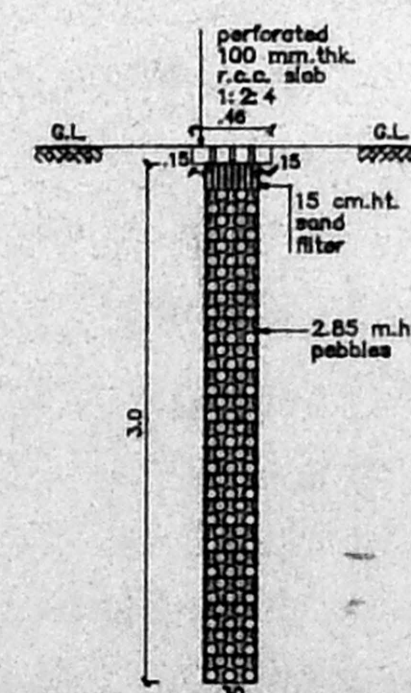

SECTION - DD
PERCOLATION PIT
SCALE 1:50

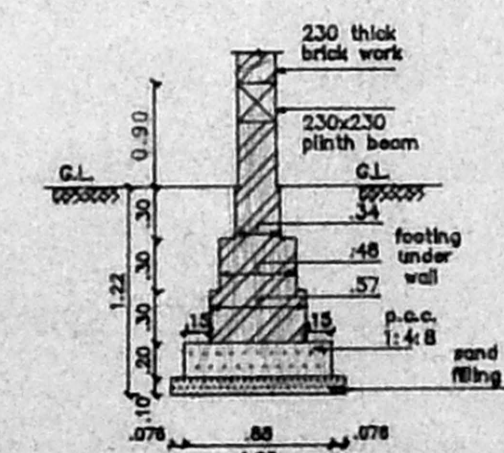

SECTION OF FOUNDATION
SCALE 1:50

LEGEND		
CODE	SIZE	DESCRIPTION
D1	0.99 x 1.981	TEAK WOOD FRAMED FLUSH DOOR
D2	0.91 x 1.981	COUNTRY WOOD FRAMED FLUSH DOOR
D3	0.76 x 1.981	COUNTRY WOOD FRAMED FLUSH DOOR
W7	1.175 x 1.37	STEEL GLAZED WINDOW
W9	0.975 x 1.37	STEEL GLAZED WINDOW
V2	0.61 x 0.94	STEEL GLAZED VENTILATOR
O	1.90 x 1.317	OPENING
W5	1.475 x 1.37	STEEL GLAZED WINDOW

SPECIFICATION	
SLNO	DESCRIPTION
1.	P.C.C. 1:4:8 IN FOUNDATION
2.	SAND FILLING IN FOUNDATION
3.	BRICK WORK IN C.M. 1:6
4.	R.C.C. WORK FOR SLABS, LINTELS & BEAMS Etc.,
5.	PLASTERING IN C.M. 1:5 EXTERNAL & 1:4 INTERNAL
6.	MOSAIC TILED FLOORING.
7.	WEATHERING COURSE OF BRICK JELLY LIME CONC.
8.	CONCRETE BLOCK INFILL.

R.P. dt. 22-11-24
 12/25827/96
 25/1/96

AREA STATEMENT	
PLOT AREA	279 sq.m ²
BUILT UP AREA	334.4552 m ²

COLOUR INDEX	
PROPOSED CONSTRUCTION	
BOUNDARY OF SITE	
ROAD	

R.No	DATE	REVISIONS	INITIAL
1-137 179 M	08-02-94	1 : 100	SPIC 25COR12 Jones
DRG No:	DATE	SCALE	FILE DRAWN CHECKED

PROPOSED CONSTRUCTION OF DWELLING UNITS IN PLOT No : 12, L.A. No 3/95 DTD 5.6.95 AT SURVEY Nos. 249/3, 250/2, 250/3, 251/5, 254/4 & 328/1, VILLAGE VELACHERY VELACHERY, TAMBARAM ROAD MADRAS - 600 042. TALUK : MAMBALAM - GUINDY, CORP. DIV. NO : 153 ZONE - X

OWNER'S SIGNATURE

 M. S. SRINIVASAN
 Chairman, Velacheri
 Velacheri Welfare Society
 Licensed Surveyor
 L.S. No : 306 96, 97

LICENSED SURVEYOR

 SHEET NO :