

A/23940/525/96

Planning Permit No.


APPROVED

SUBJECT TO THE CONDITIONS IN THIS OFFICE LETTER.


No. 02/23927/96 dt. 11.9.96

ok S.C. for MEMBER SECRETARY MADRAS METROPOLITAN DEVELOPMENT AUTHORITY MADRAS - 600 008


8.69 19/11

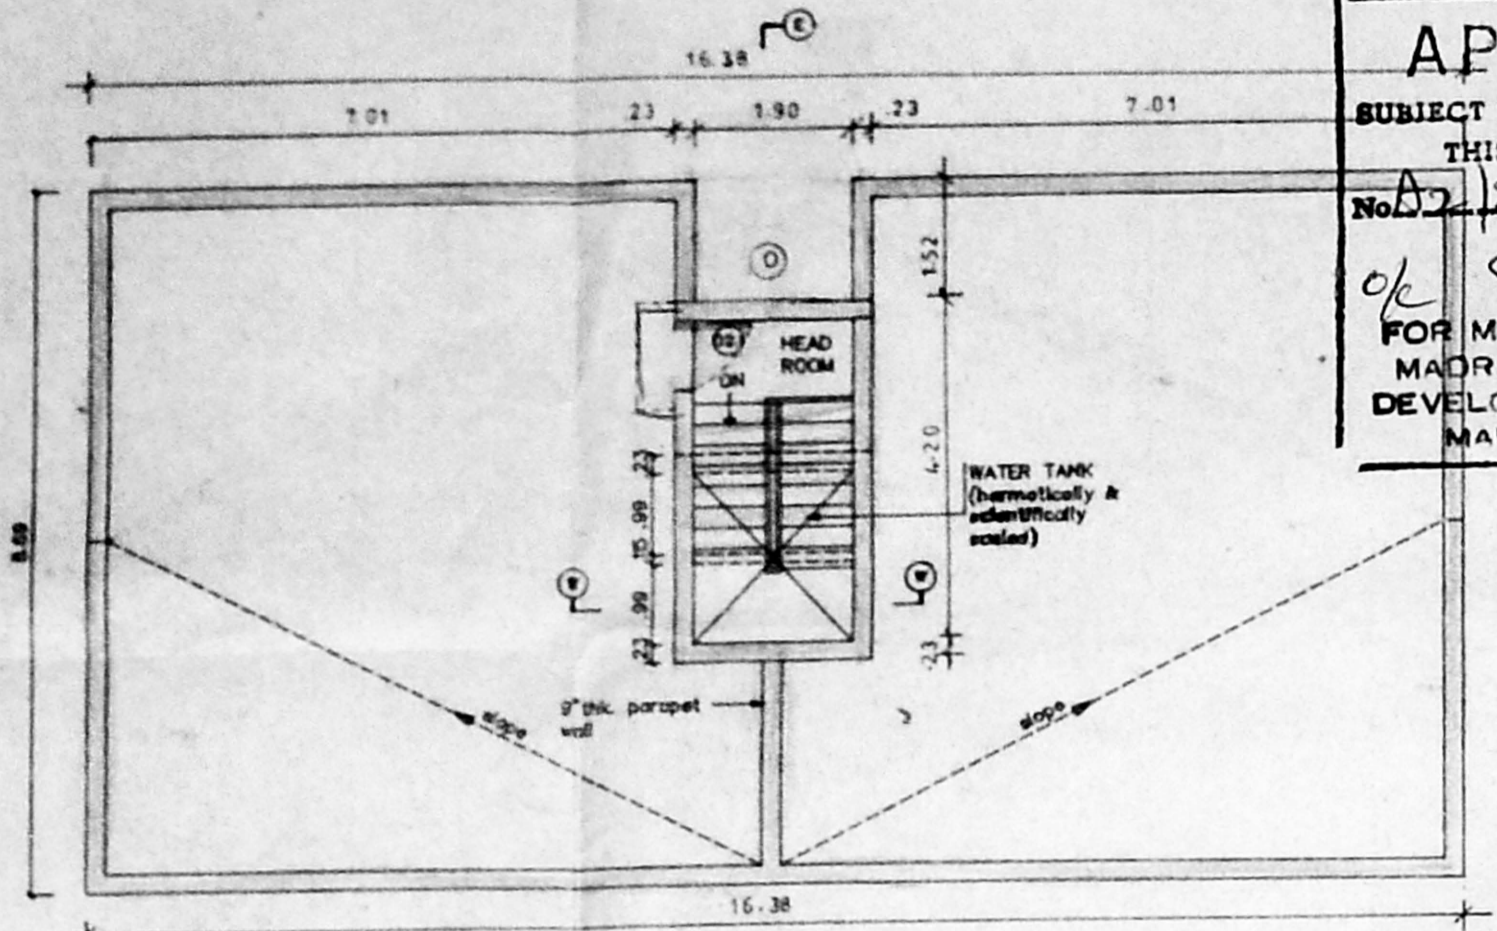

TERRACE FLOOR PLAN

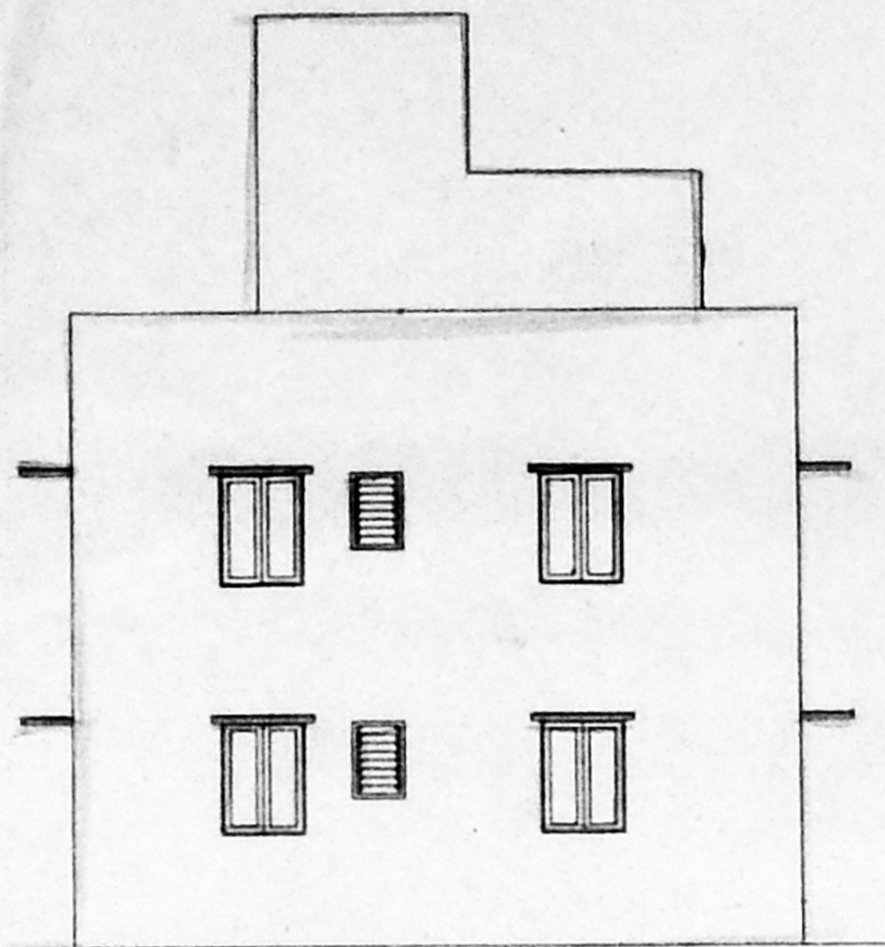

FRONT ELEVATION

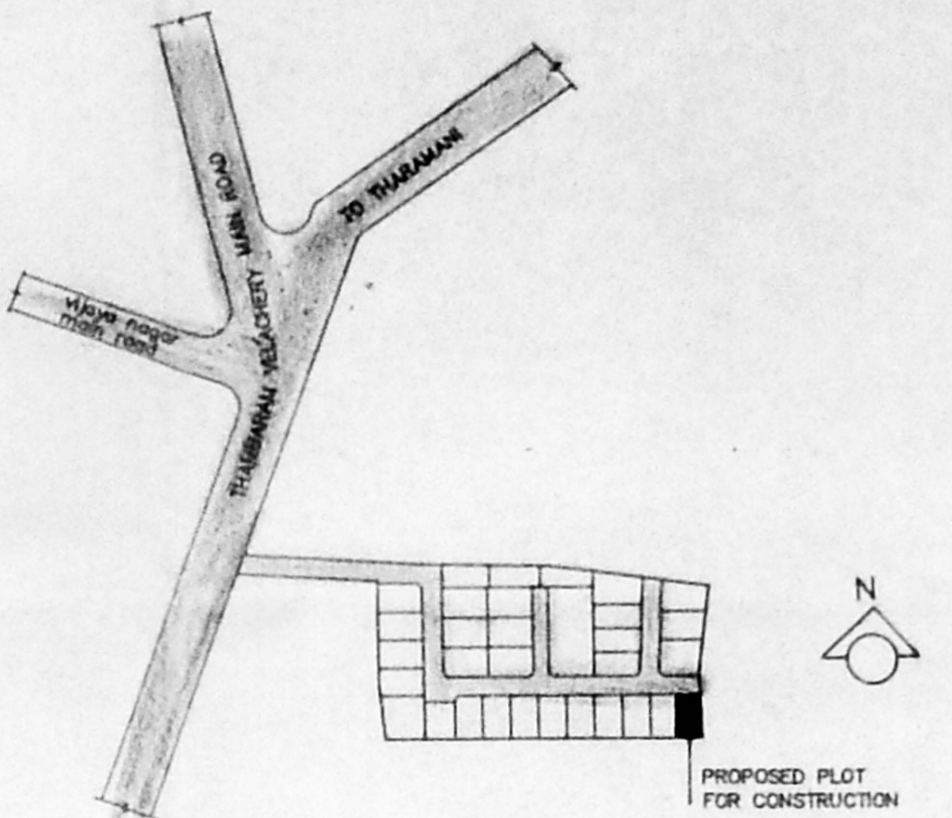

KEY PLAN

(not to scale)

LEGEND		
CODE	SIZE	DESCRIPTION
D1	0.99 x 1.981	TEAK WOOD FRAMED FLUSH DOOR
D2	0.91 x 1.981	COUNTRY WOOD FRAMED FLUSH DOOR
D3	0.76 x 1.981	COUNTRY WOOD FRAMED FLUSH DOOR
W3	1.775 x 1.37	STEEL GLAZED WINDOW
W6	1.475 x 0.875	STEEL GLAZED WINDOW
W9	0.975 x 1.37	STEEL GLAZED WINDOW
V2	0.81 x 0.94	STEEL GLAZED VENTILATOR
O	1.9 x 1.07	OPENING

SPECIFICATION	
SLNO	DESCRIPTION
1.	P.C.C. 1:4:8 IN FOUNDATION
2.	SAND FILLING IN FOUNDATION
3.	BRICK WORK IN C.M. 1:6
4.	R.C.C. WORK FOR SLABS, LINTELS & BEAMS Etc.,
5.	PLASTERING IN C.M. 1:5 EXTERNAL & 1:4 INTERNAL
6.	MOSAIC TILED FLOORING.
7.	WEATHERING COURSE OF BRICK JELLY LIME CONC.
8.	CONCRETE BLOCK INFILL.

AREA STATEMENT

PLOT AREA	256.32 M ²
BUILT UP AREA	278.9084 M ²

COLOUR INDEX

PROPOSED CONSTRUCTION	
BOUNDARY OF SITE	
ROAD	

R.No	DATE	REVISIONS	INITIAL


1147179 M	09-02-94	1:100	SPIC	JAGORIS	Jones	
DRG No:	DATE	SCALE	FILE	DRAWN	CHECKED	

PROPOSED CONSTRUCTION OF DWELLING UNITS IN PLOT No : 15, L.A. No. 3/95 DT. 05-06-95 AT SURVEY Nos. 249/3, 250/2, 250/3, 251/5, 254/4 & 328/1, (VILLAGE: VELACHERY) VELACHERY, TAMBARAM ROAD, MADRAS - 600 042. TALUK : MAMBALAM - GUNDIRY, CORP. DIV. NO. 153 ZONE X


OWNER'S SIGNATURE

L.S. No : 306 95/96


LICENSED SURVEYOR

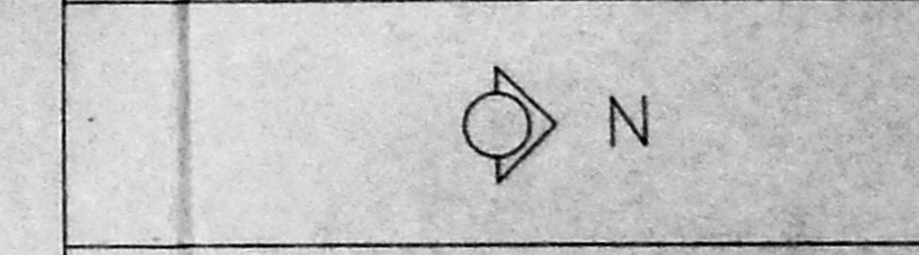


SHEET NO :

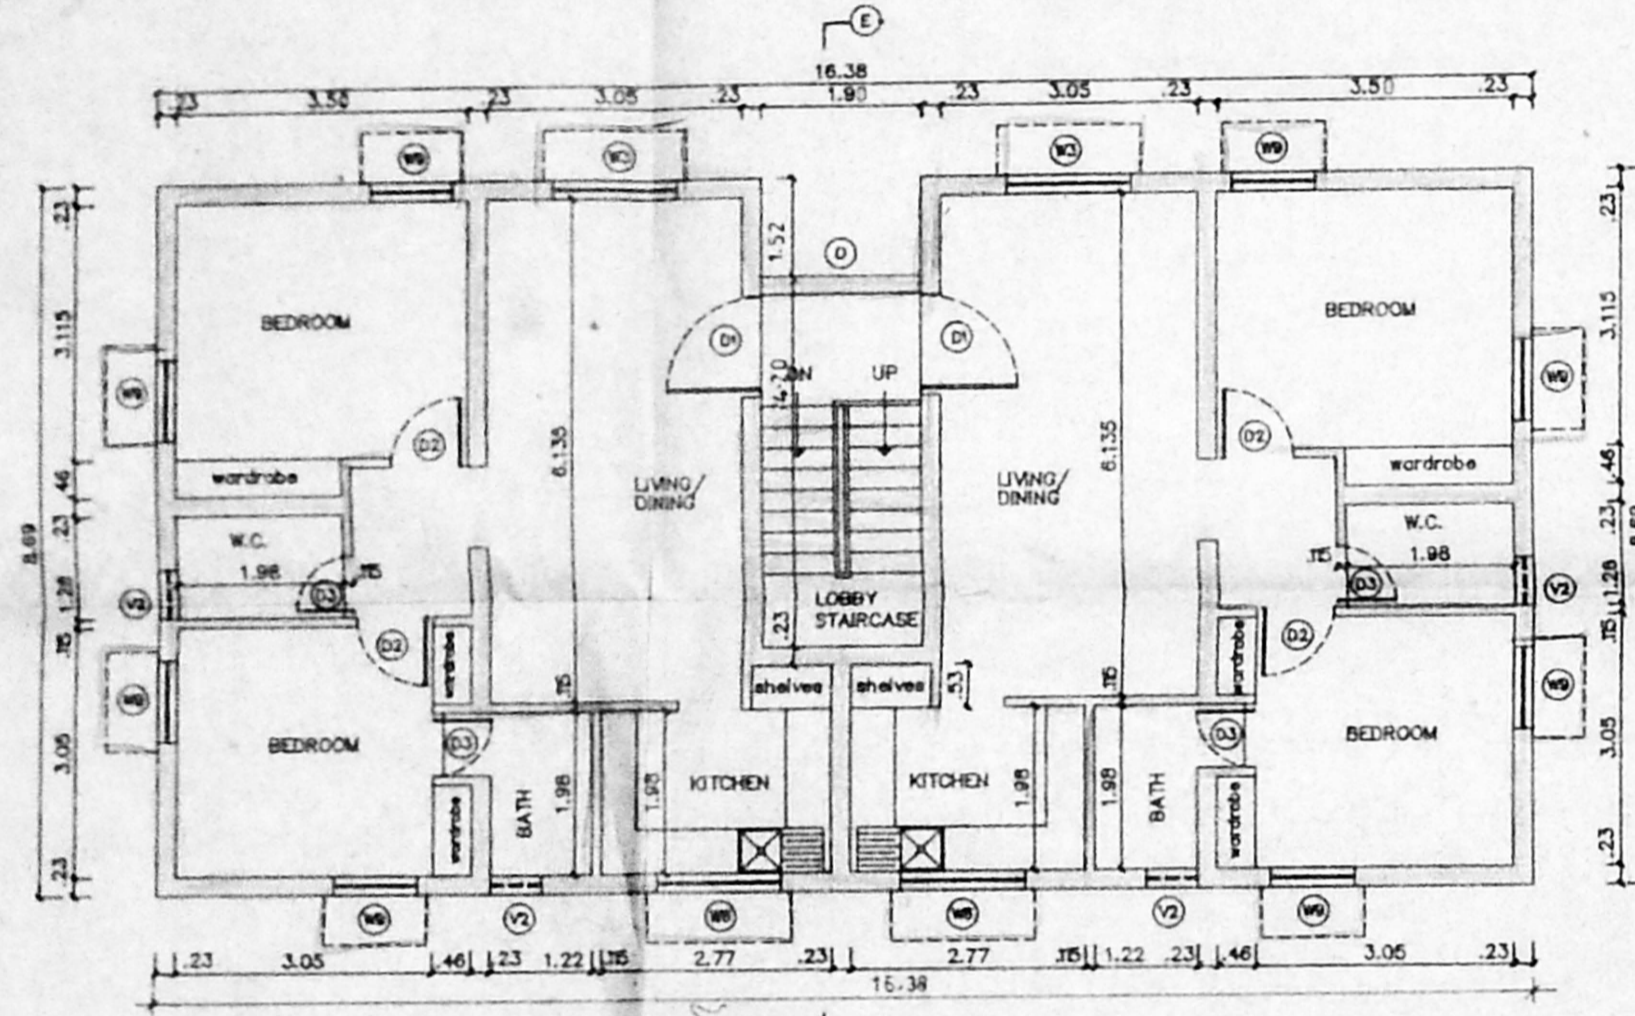


FIRST FLOOR PLAN

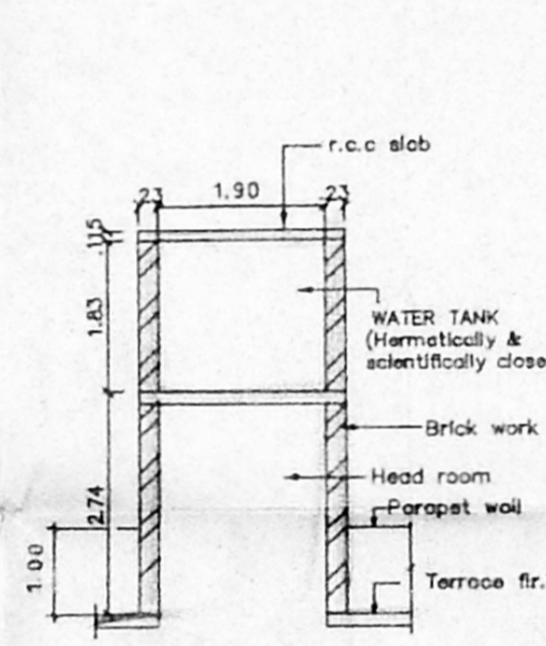


SECTION WW SECTION OF WATER TANK SCALE 1:100

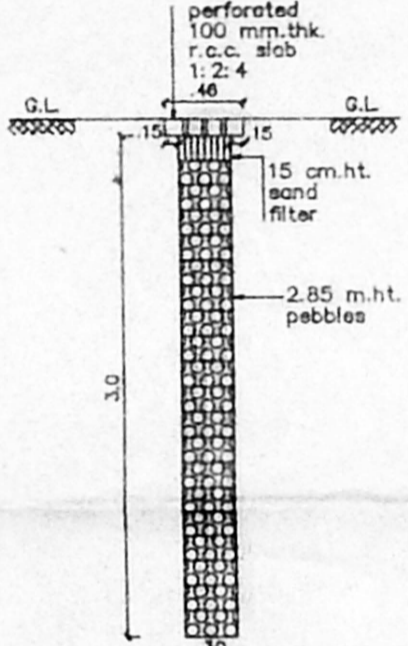


SECTION DD PERCOLATION PIT SCALE 1:50

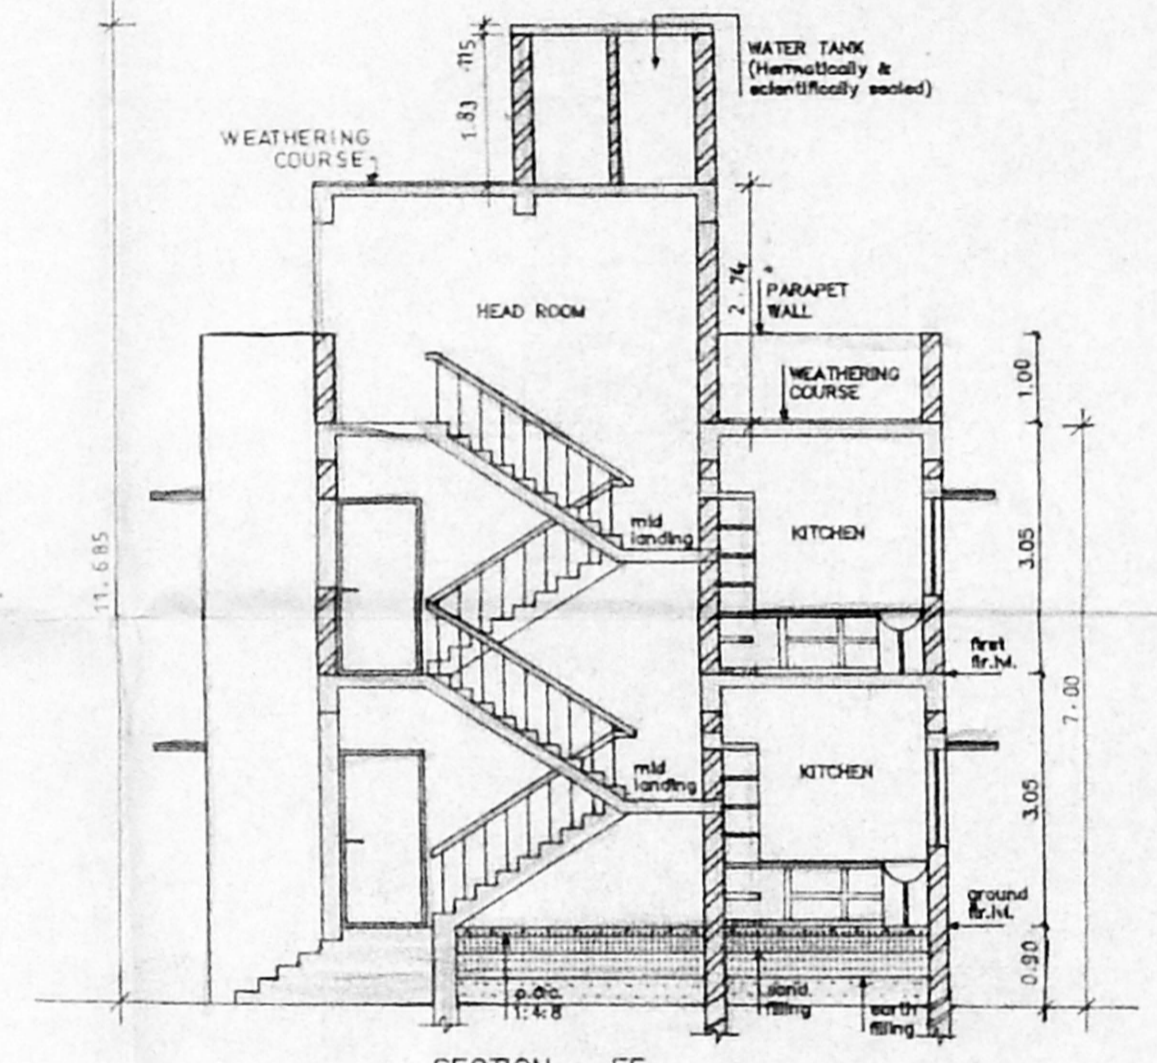


SECTION EE

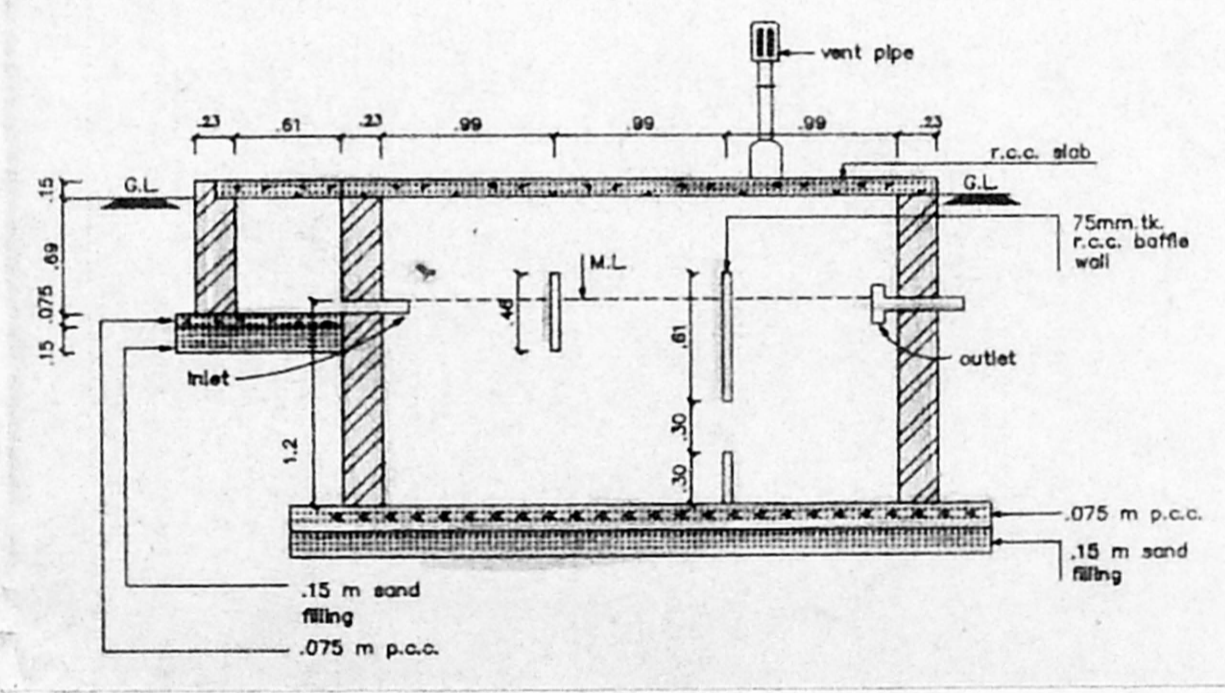


SECTION CC SEPTIC TANK SCALE 1:100

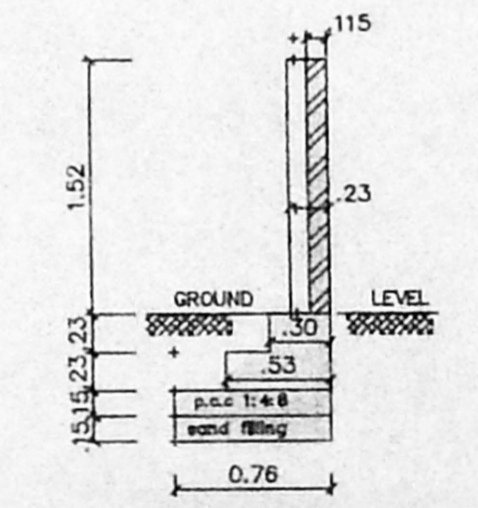


SECTION OF COMPOUND WALL SCALE 1:50

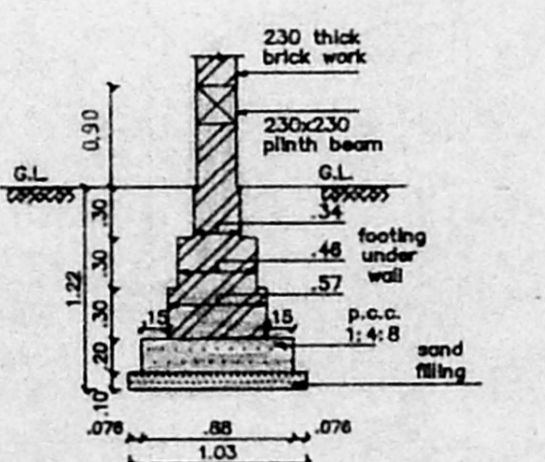

SECTION OF FOUNDATION SCALE 1:50

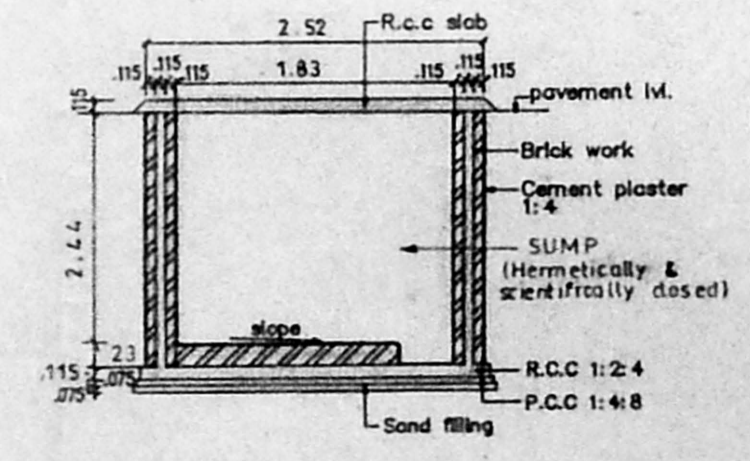

SECTION SS SECTION OF SUMP SCALE 1:100

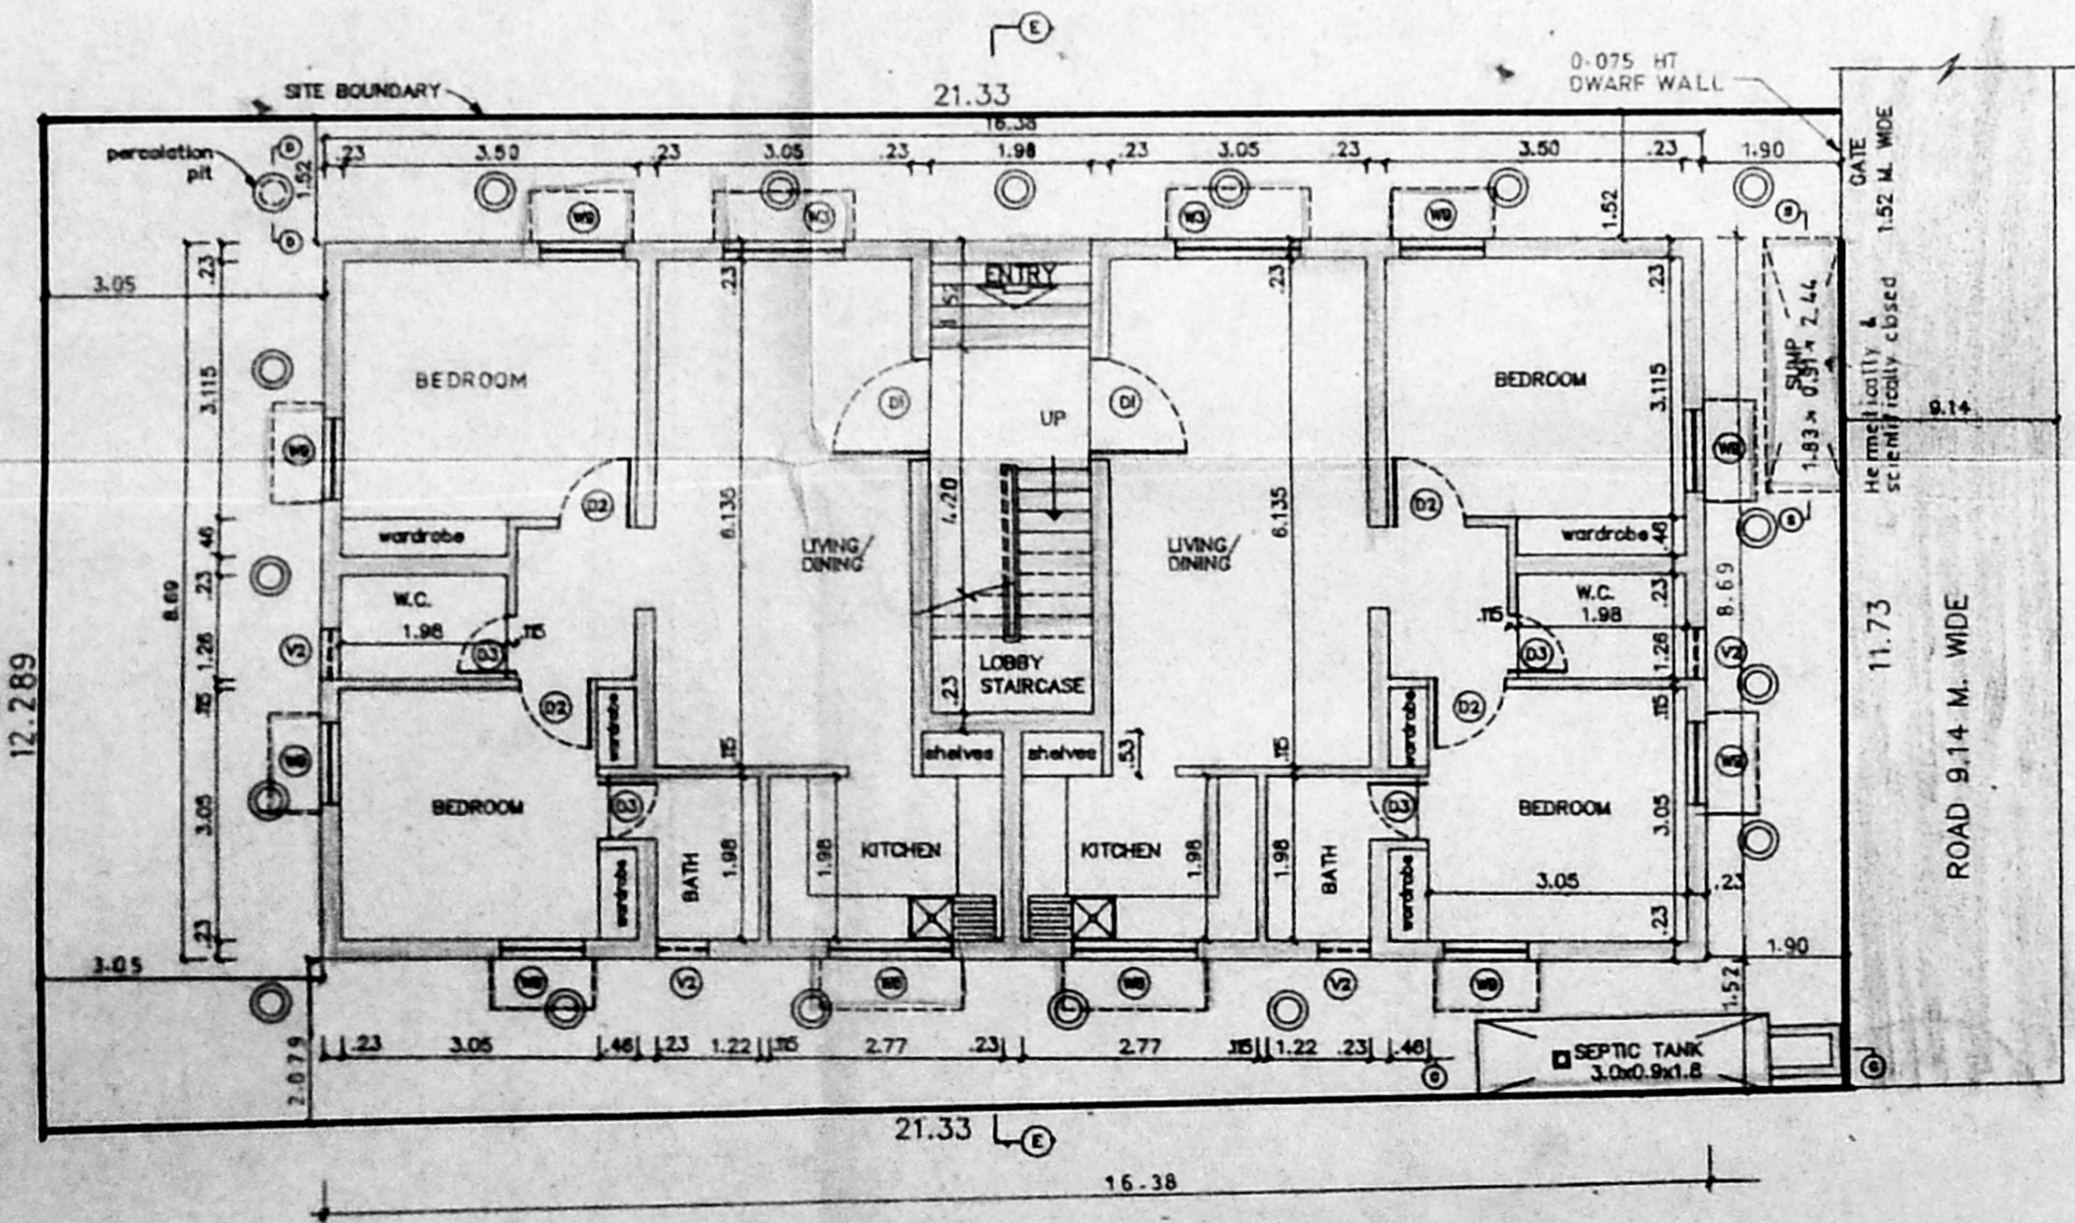

SITE CUM GROUND FLOOR PLAN