




- 1 ALL WALLS ARE LOAD BEARING WALLS
- 2 BRICK WORK IN CM 1:6 ARE IN SUPER STRUCTURE AND BK WK IN CM 1:5 ARE IN FOUNDATION
- 3 R.C.C 1:2:4 MIX USING 20MM METAL FOR LINTEL SUNSHADE LOFT AND ROOF SLAB, PLINTH BEAM COL.
- 4 PLASTERING IN CM 1:4 FOR WALL ON BOTH SIDES
- 5 PLASTERING IN CM 1:3 FOR CEILING LOFT & SUNSHADE
- 6 ALL THE DOORS ARE T.W FRAME WITH FLUSH SHUTTERS
- 7 WINDOWS ARE IN STEELCASEMENT AND GLASS SHUTTERS
- 8 VENTILATORS ARE IN GLASS LOUVERS
- 9 PAINTING CEMENT PAINT FOR WALLS INTERNAL & EXTER
- 10 PAINTING ENAMEL PAINT FOR JOINRY & STEEL WINDOW
- 11 FLOOR FINISHING WITH GRAY MOSAIC TILES & SKIRTING
- 12 P.C.C 1:4:8 USING 40 MM METAL FOR FLOORING CONSOLIDATING AND RAMMING WELL
- 13 RIVER SAND FILLING BELOW P.C.C CONSOLIDATING WITH WATER AND RAMMING WELL
- 14 WEATHER PROOFING COURSE AS PER M.D.S.S.
- 15 TOILET FLOORING AND DADO IN CERAMIC TILES

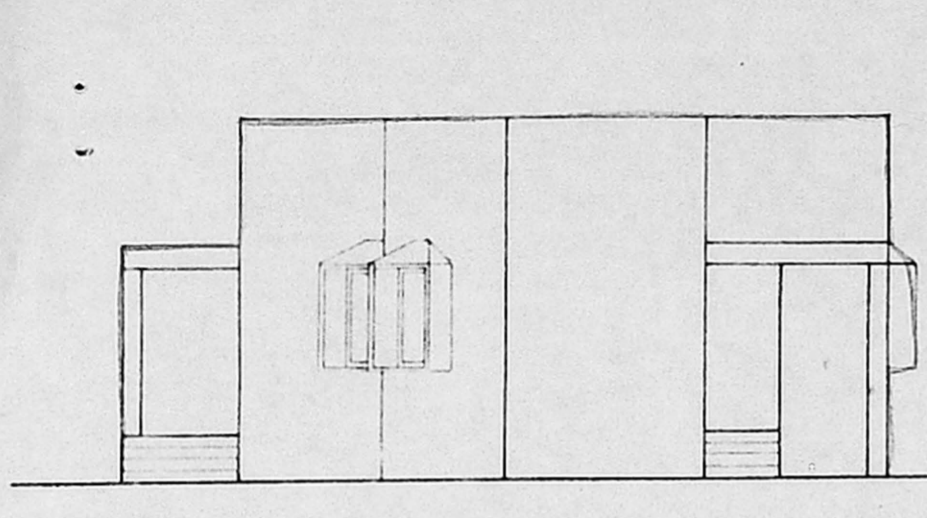

FRONT ELEVATION

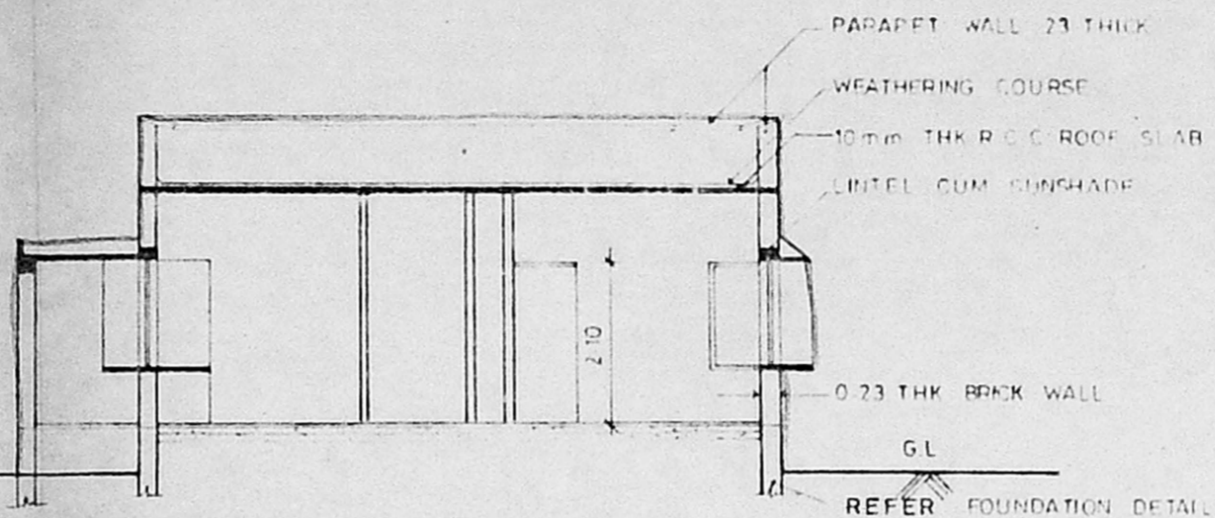


SECTION ON B-B

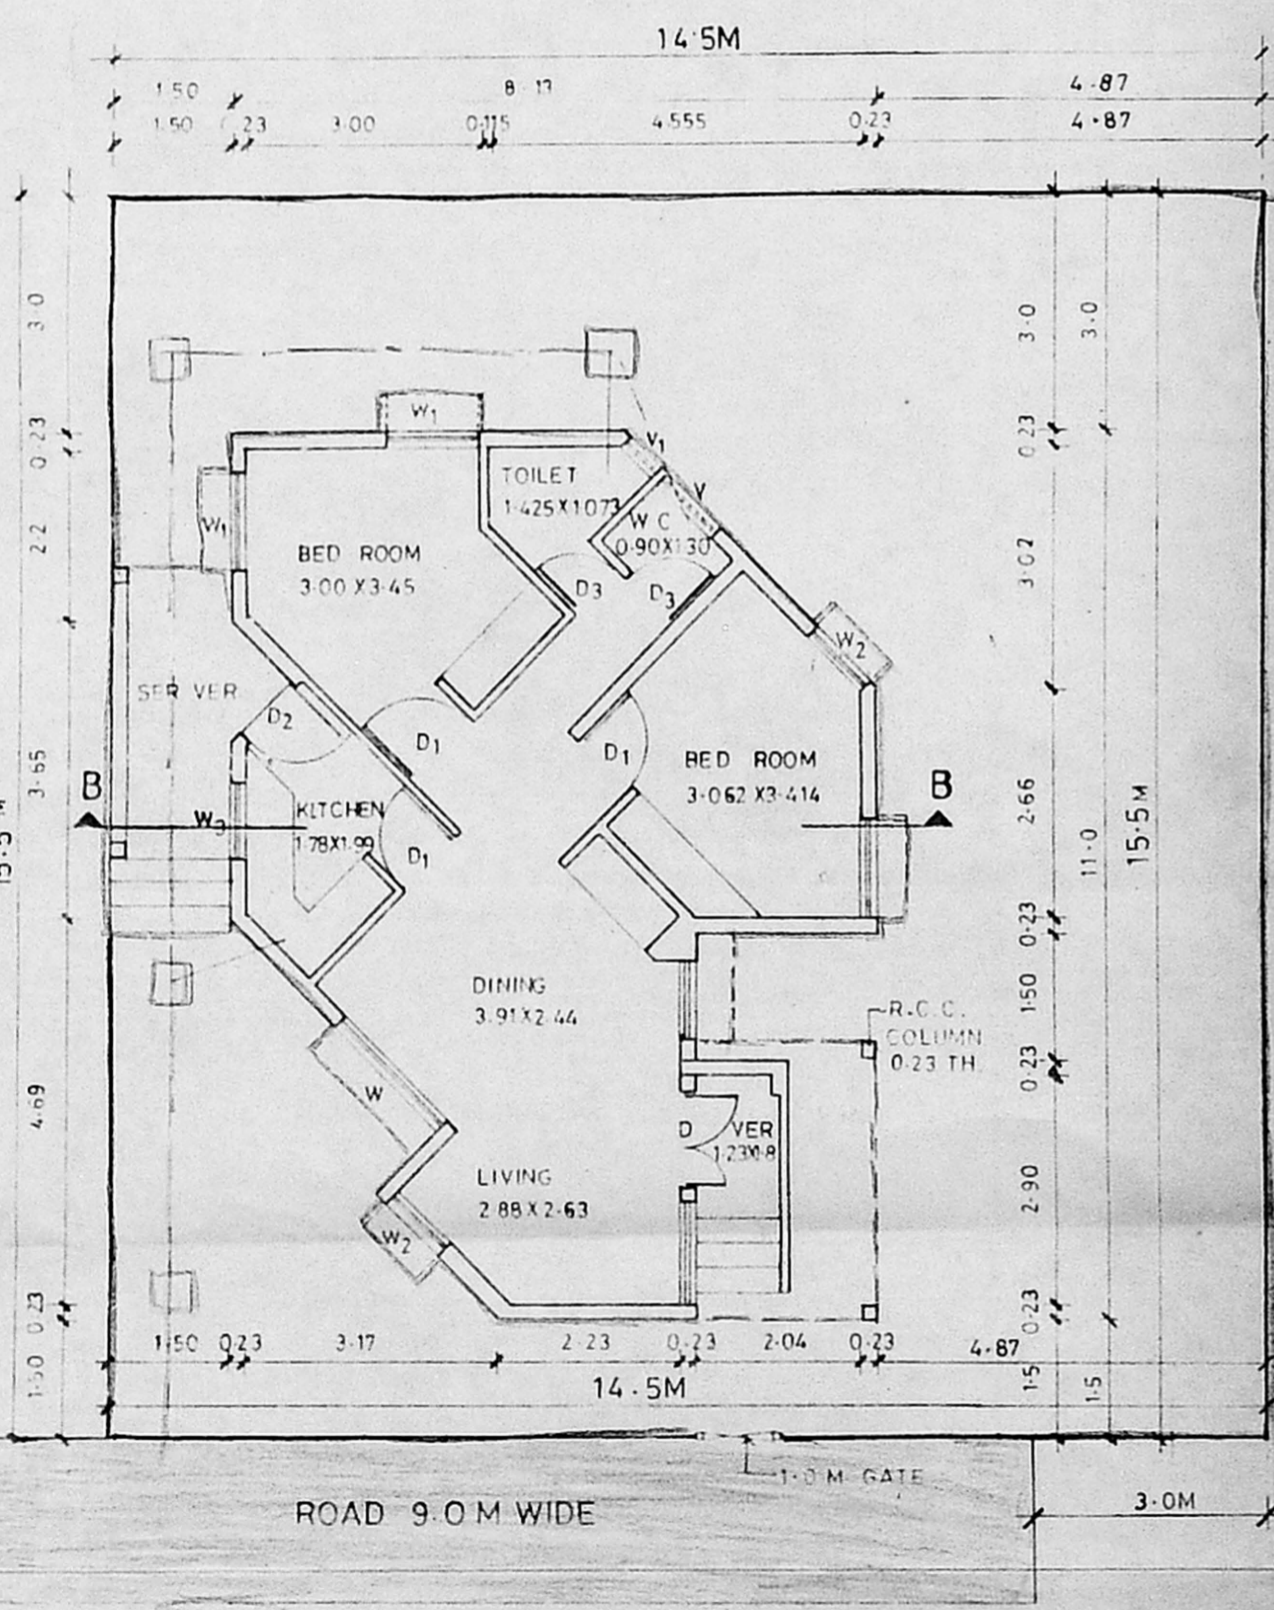


GROUND FLOOR PLAN

A/24091/31/97  
 Planning Permit No. *(illegible)*  
**APPROVED**  
 SUBJECT TO THE CONDITIONS IN  
 THIS OFFICE LETTER.  
 No. A2/26787/96 Date: 10/1/97  
*(Signature)*  
 FOR MEMBER SECRETARY  
 MADRAS METROPOLITAN  
 DEVELOPMENT AUTHORITY  
 MADRAS - 600 008

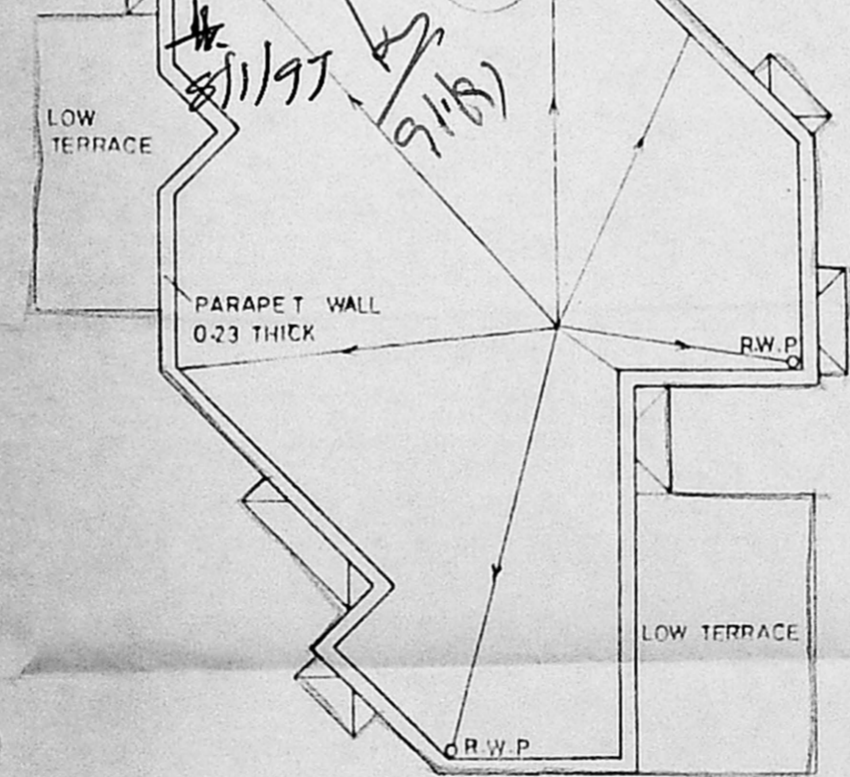

TERRACE PLAN

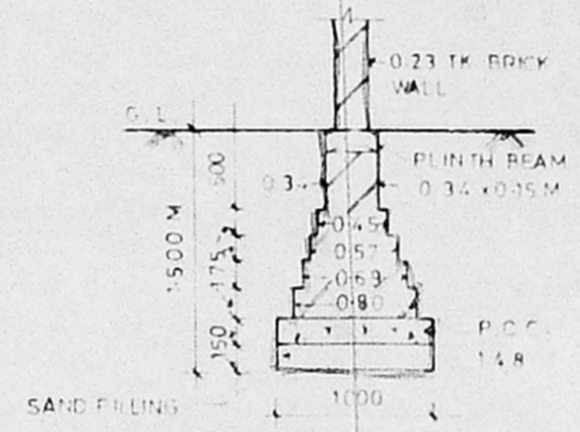

FOUNDATION DETAIL

SCHEDULE OF JOINERY

SI NO	DESCRIPTION	SIZE IN M
D	T.W FRAME FLUSH SHUTTERS	1-20 x 2-10
D <sub>1</sub>	DO	1-05 x 2-10
D <sub>2</sub>	DO	0-90 x 2-10
D <sub>3</sub>	DO	0-75 x 2-10
W	STEEL CASEMENT WITH GLASS SHUTTERS	1-80 x 1-35
W <sub>1</sub>	DO	1-20 x 1-35
W <sub>2</sub>	DO	0-90 x 1-35
W <sub>3</sub>	DO	0-90 x 1-20
V	VENTILATOR	0-90 x 0-60
V <sub>1</sub>	DO	0-60 x 0-60


AREA STATEMENT

PLOT AREA = 14.5 x 15.5 = 224.75 Sq.m.

	SQ. M.	SQ. FT.
HOUSE AREA	73.5	790.74
PORCH AREA	5.92	63.69
<b>TOTAL</b>	<b>79.42</b>	<b>854.43</b>

ALL DIMENSIONS ARE IN METERS

COLOUR INDEX

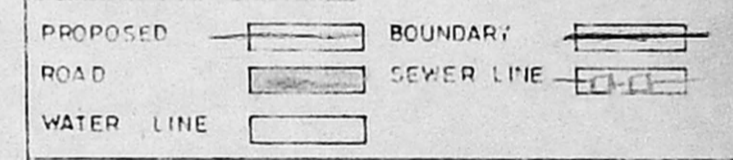

PROPOSED PLAN OF ARMEN SAILORS HOUSING AT MADAMBAKKAM VILLAGE IN SAIDAPET TALUK CHENGAI M.G.R. DISTRICT IN S.No.764/2

DRN BY SM Divakar DATE: 6-8-96  
SCALE: 1:100

OWNER *(Signature)*

D.G. ARNH.B. NEW DELHI  
ARCHITECT  
**R CHAKRAPANI ARIBA, A.I.A.**

**R CHAKRAPANI & SONS**  
ARCHITECTS & ENGINEERS  
17-A, JAGADEESWAR STREET  
T.NAGAR, MADRAS - 600 017  
TEL - 4340366