




Planning Permit No. *A/24065/5/92*
APPROVED
 SUBJECT TO THE CONDITIONS IN THIS OFFICE LETTER.
 No. *A/24065/5/92* Date *2/1/97*
 FOR MEMBER SECRETARY
 MADRAS METROPOLITAN
 DEVELOPMENT AUTHORITY
 MADRAS - 600 008.

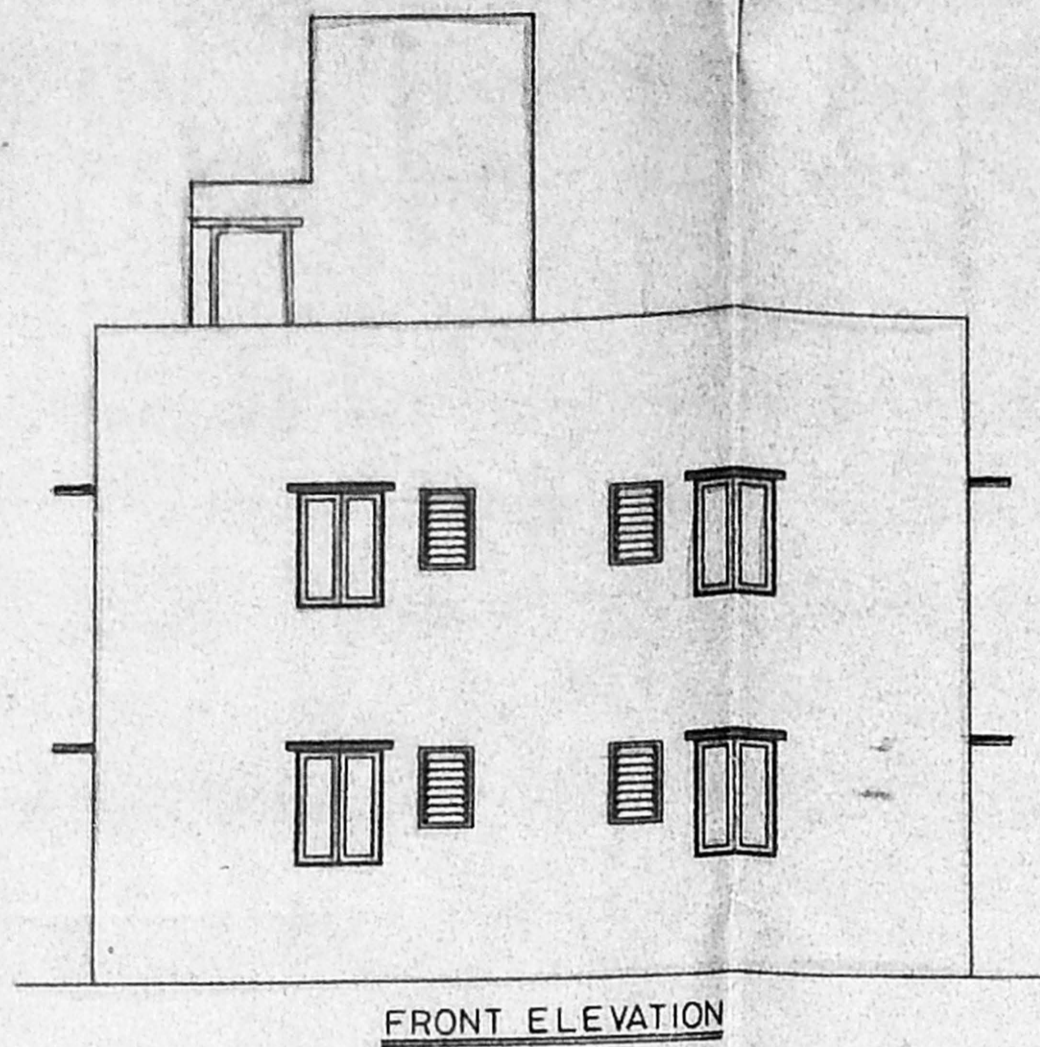


FRONT ELEVATION

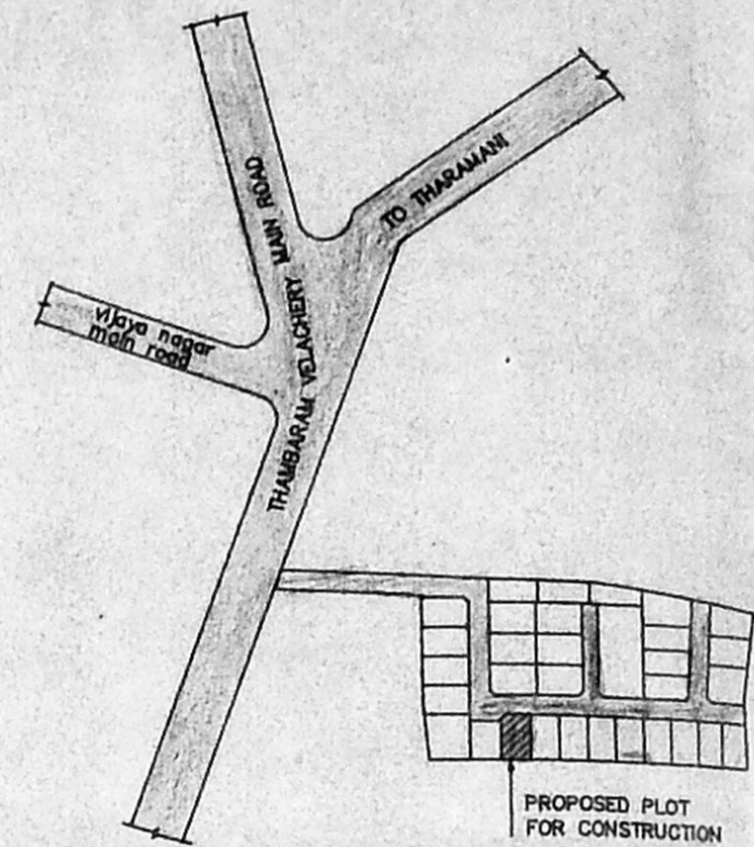


KEY PLAN
(not to scale)

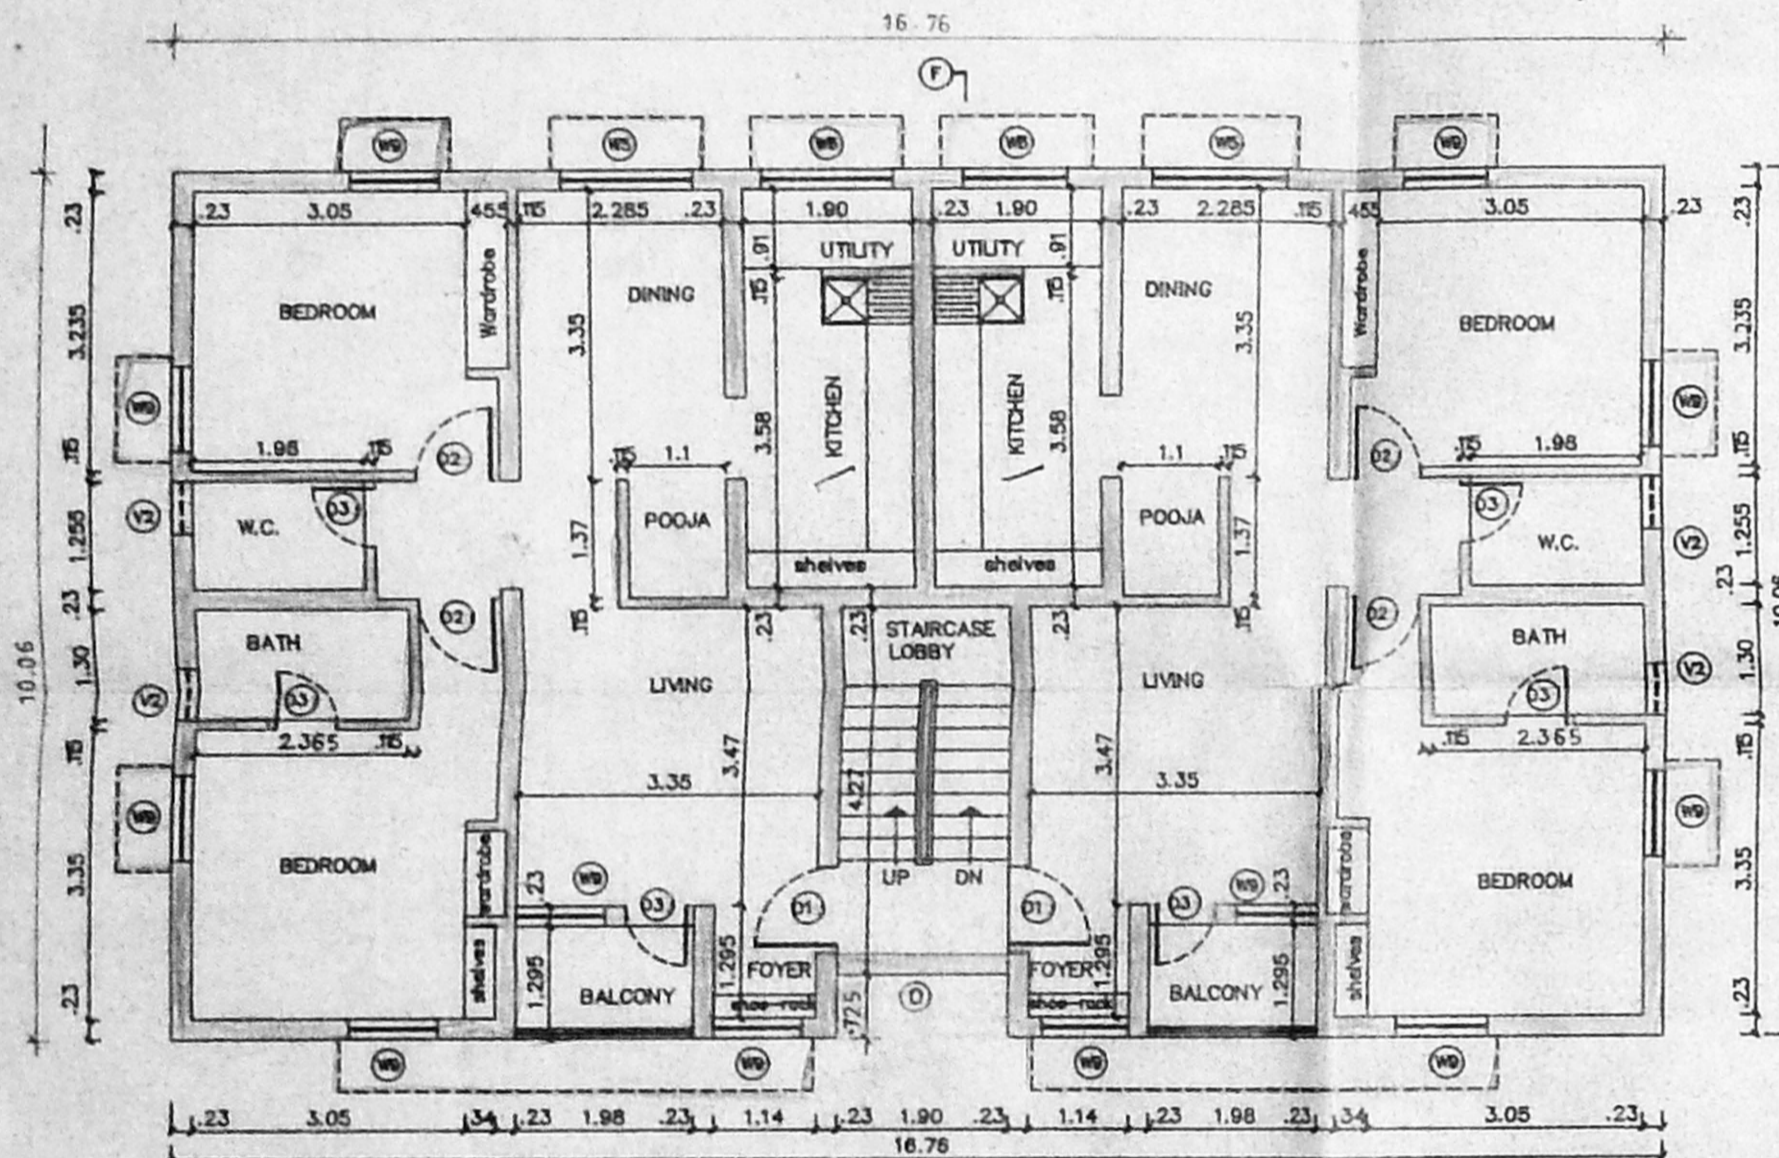


FIRST FLOOR PLAN

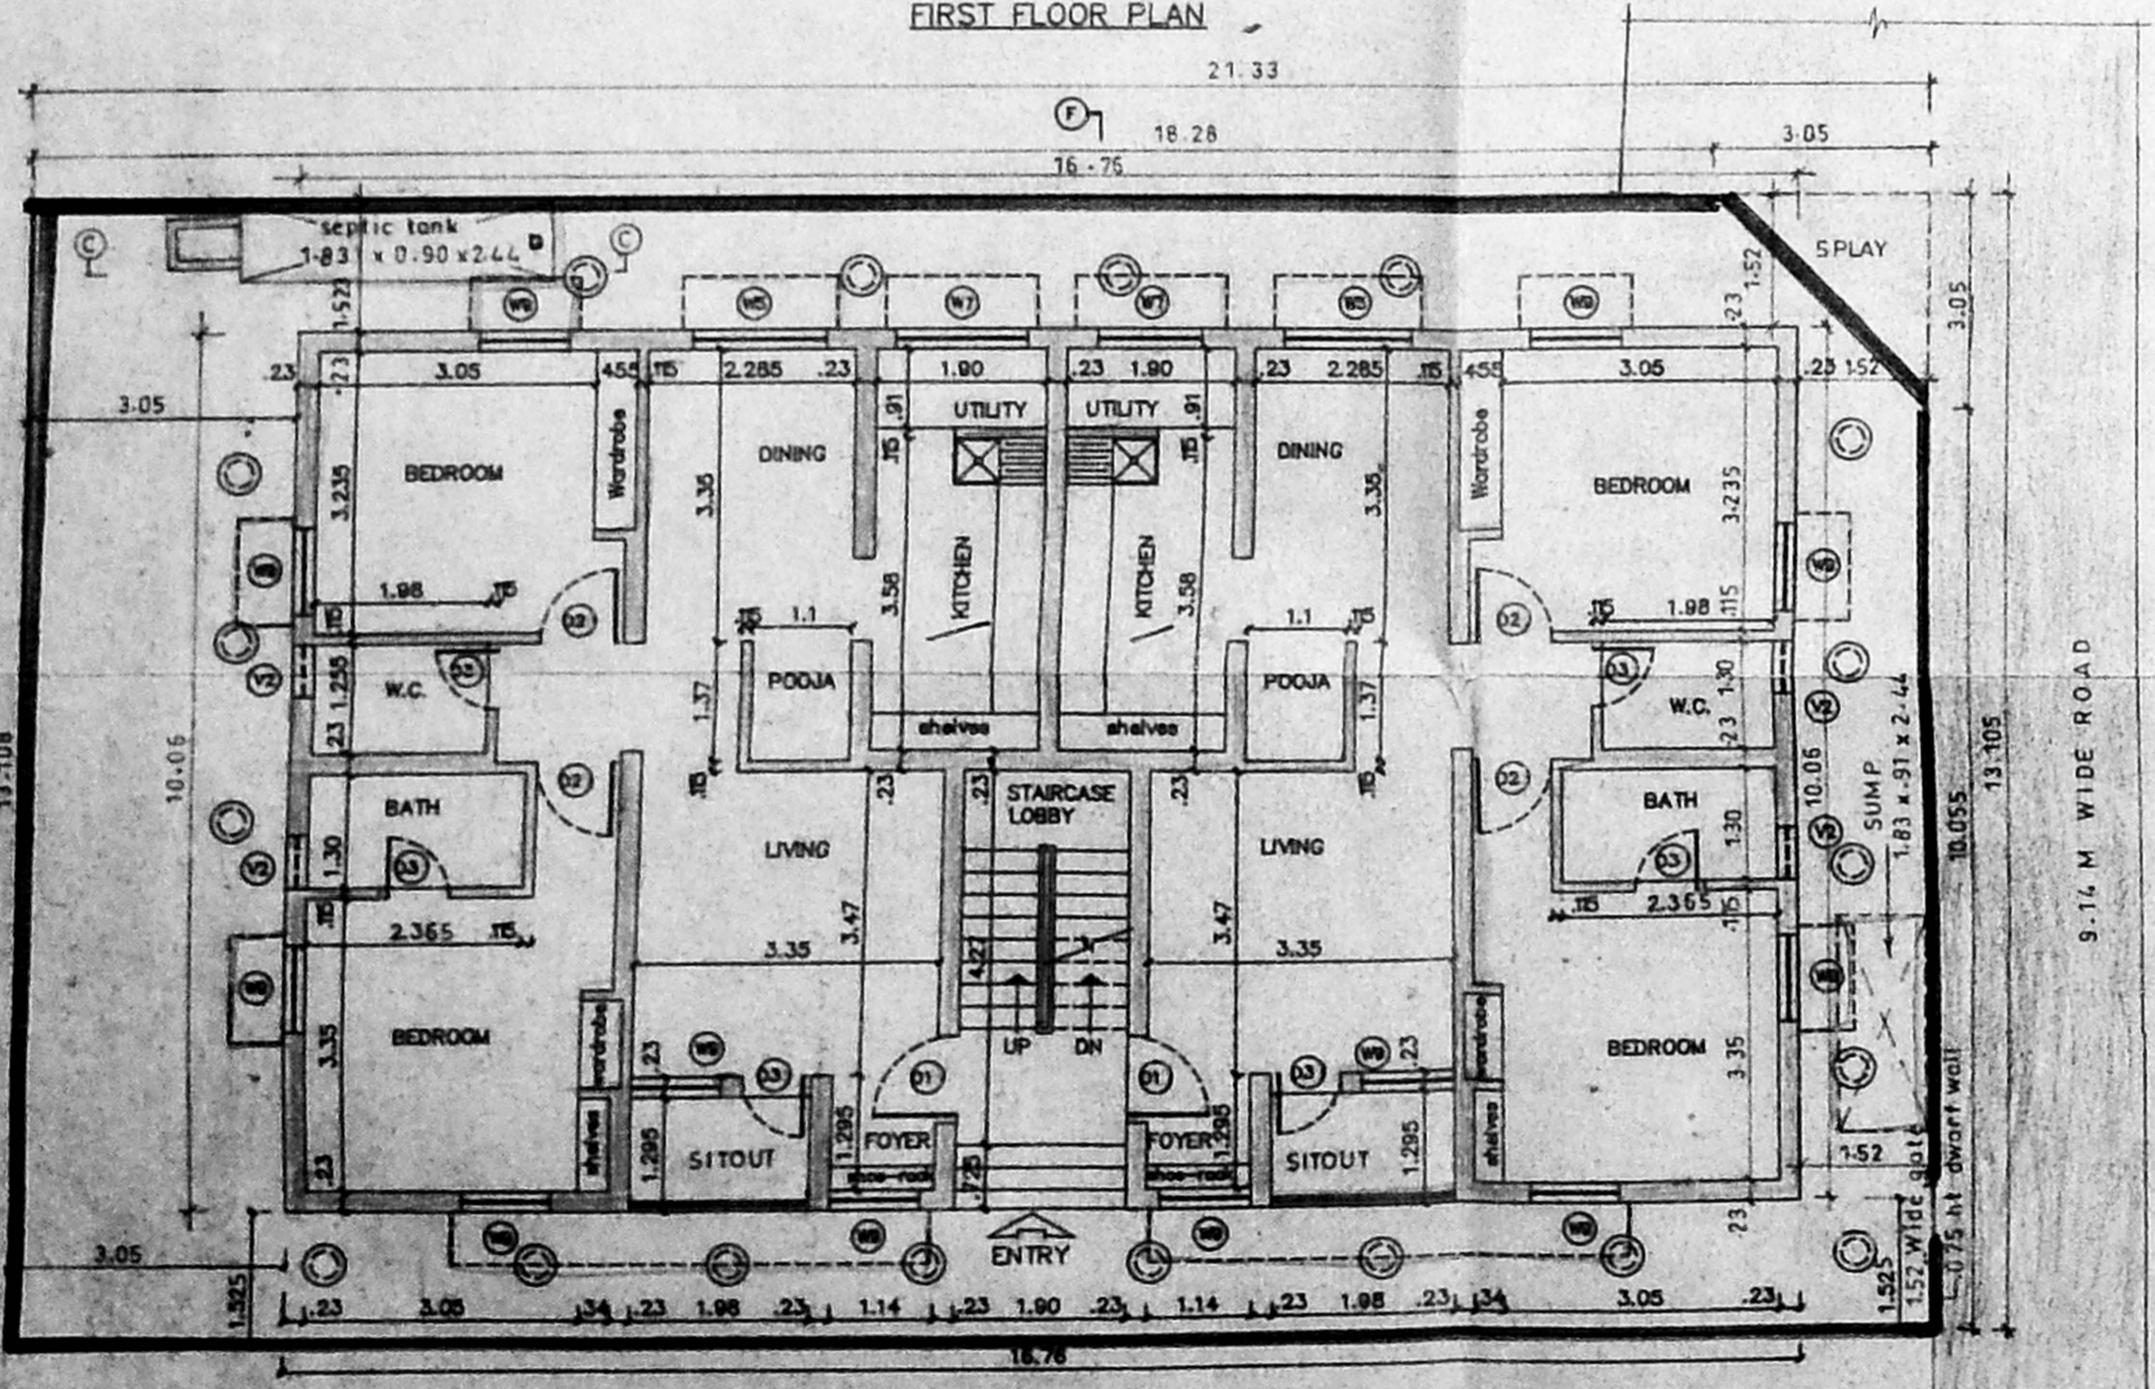


SITE CUM GROUND FLOOR PLAN

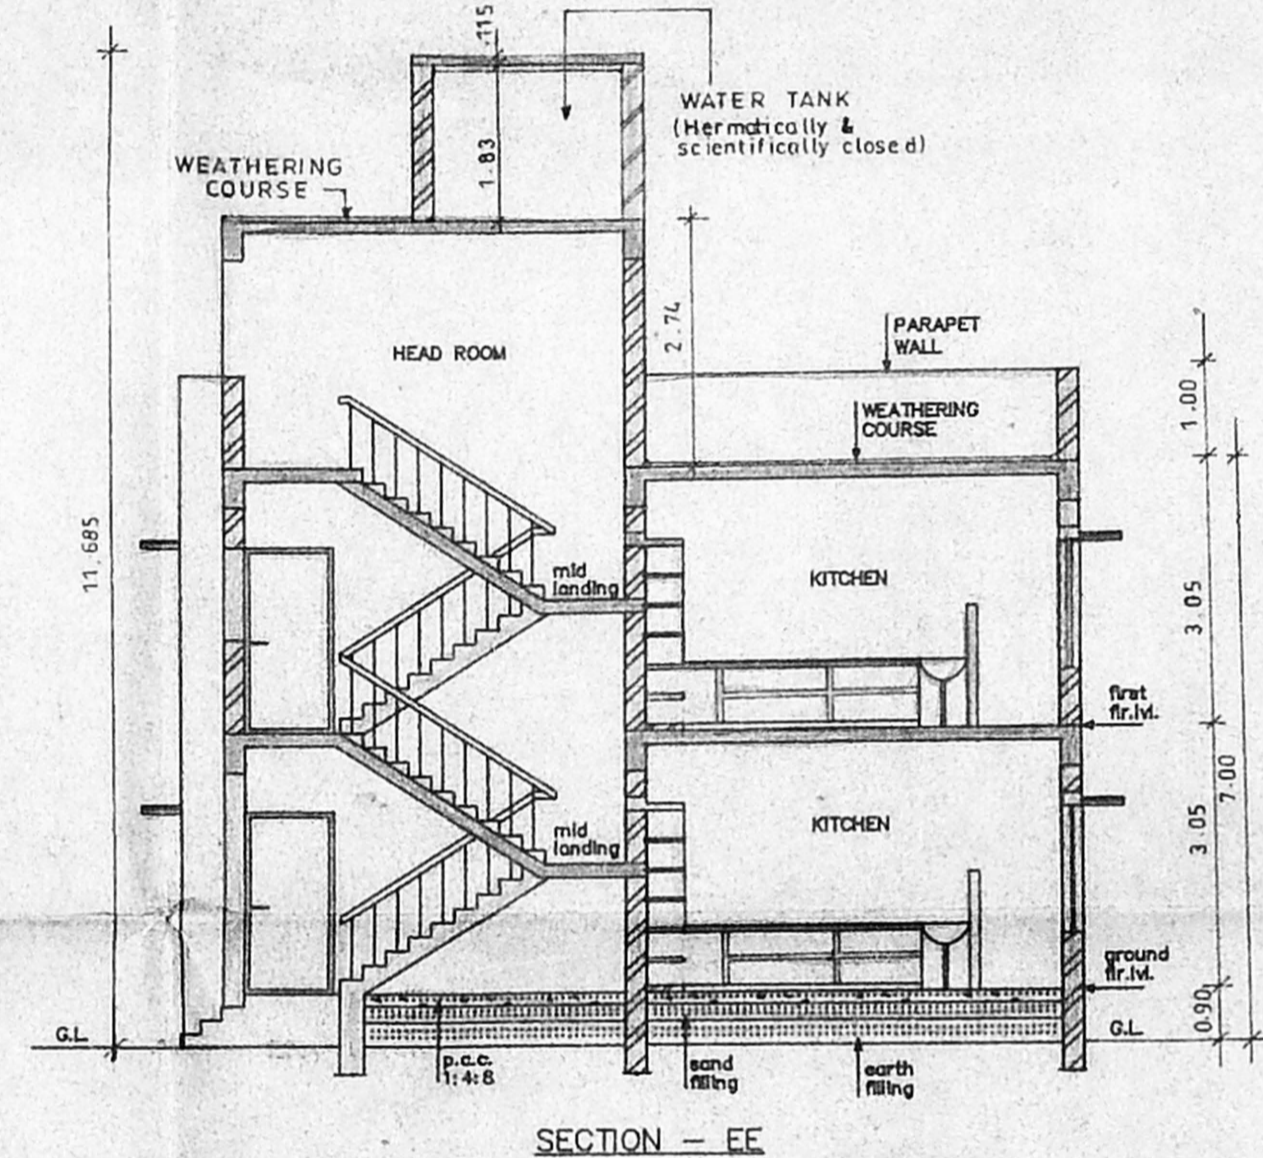


SECTION - EE

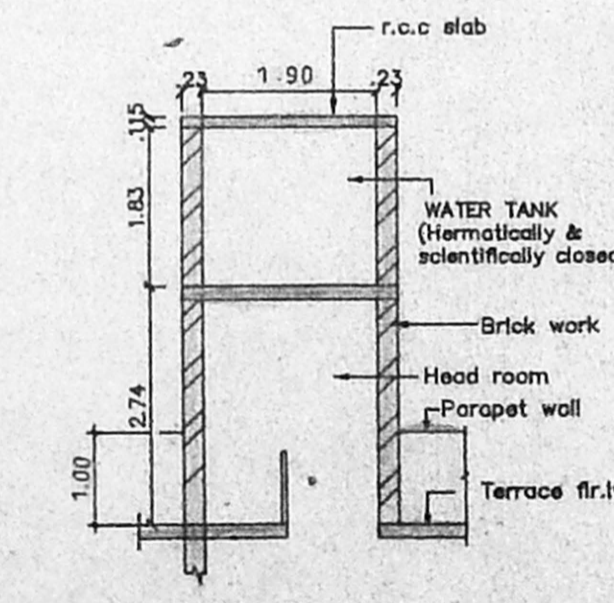


SECTION WW
SECTION OF WATER TANK
SCALE 1:100

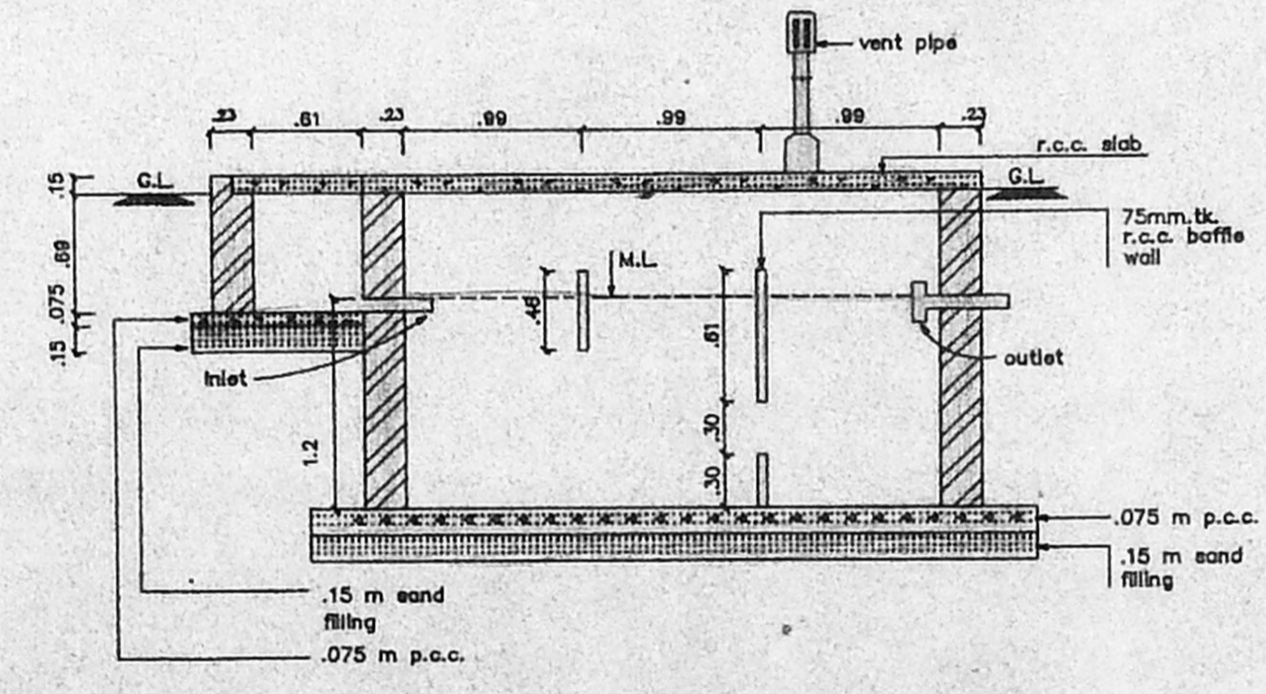


SECTION - CC
SECTION OF SEPTIC TANK
SCALE 1:100

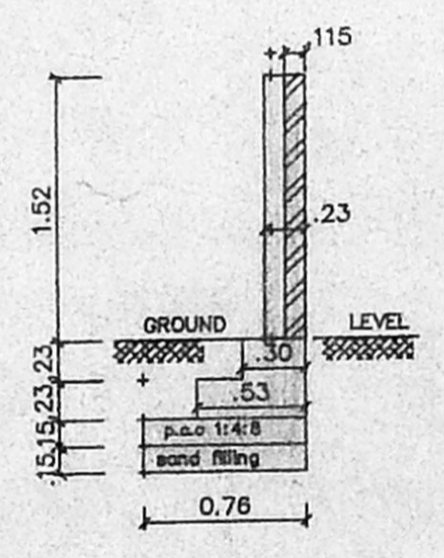


SECTION OF
COMPOUND WALL
SCALE 1:50

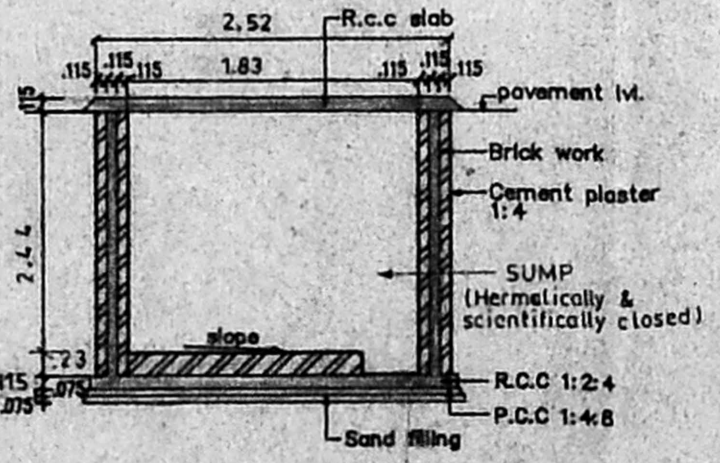

SECTION SS
SECTION OF SUMP
SCALE 1:100

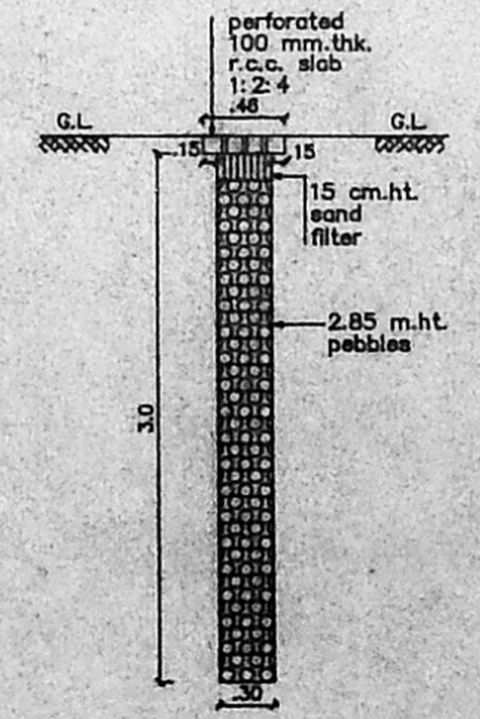

SECTION - DD
PERCOLATION PIT
SCALE 1:50

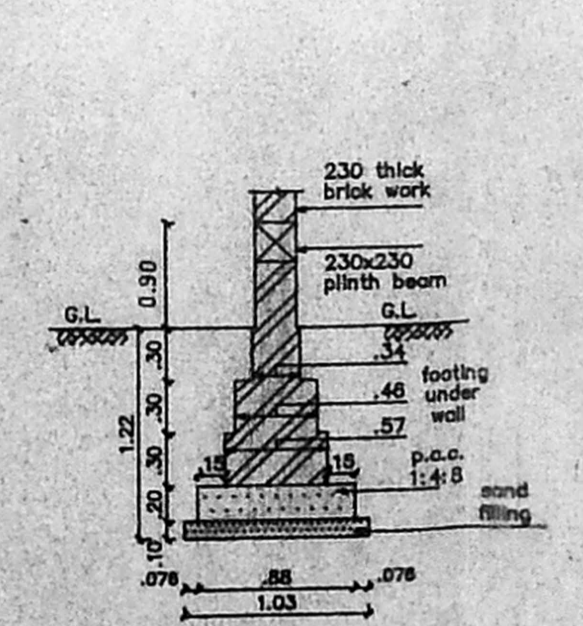

SECTION OF FOUNDATION
SCALE 1:50

LEGEND		
CODE	SIZE	DESCRIPTION
D1	0.99 x 1.981	TEAK WOOD FRAMED FLUSH DOOR
D2	0.91 x 1.981	COUNTRY WOOD FRAMED FLUSH DOOR
D3	0.76 x 1.981	COUNTRY WOOD FRAMED FLUSH DOOR
W7	1.175 x 1.770	STEEL, GLAZED WINDOW
W9	0.975 x 1.37	STEEL GLAZED WINDOW
V2	0.61 x 0.94	STEEL GLAZED VENTILATOR
O	1.9 x 1.07	OPENING
W5	1.475 x 1.37	STEEL GLAZED WINDOW

SPECIFICATION	
SL.NO	DESCRIPTION
1.	P.C.C. 1:4:8 IN FOUNDATION
2.	SAND FILLING IN FOUNDATION
3.	BRICK WORK IN C.M. 1:6
4.	R.C.C. WORK FOR SLABS, LINTELS & BEAMS Etc.
5.	PLASTERING IN C.M. 1:5 EXTERNAL & 1:4 INTERNAL
6.	MOSAIC TILED FLOORING.
7.	WEATHERING COURSE OF BRICK JELLY LIME CONC.
8.	CONCRETE BLOCK INFILL.

AREA STATEMENT	
PLOT AREA	279.64 M ²
BUILT UP AREA	334.4562 M ²

COLOUR INDEX	
PROPOSED CONSTRUCTION	
BOUNDARY OF SITE	
ROAD	

R.No	DATE	REVISIONS	INITIAL		
1	131 179 M	07-02-94	1:100	SPIC	Jones
DRG No:	DATE	SCALE	FILE	DRAWN	CHECKED

PROPOSED CONSTRUCTION OF DWELLING UNITS IN PLOT No : 7, L.A. No 3/95 DT. 05-06-95. AT SURVEY Nos. 249/3, 250/2, 250/3, 251/5, 254/4 & 328/1, (VILLAGE VELACHERY) VELACHERY, TAMBARAM ROAD MADRAS - 600 042. TALUK : MAMBALAM - GUINDY, CORP. DIV. No. 153 ZONE. X

OWNER'S SIGNATURE

 R. S. M. Gopal
 Chartered Civil Engineer
 Madras Surveyors' Club
 L.S. No : 308 96/97

LICENSED SURVEYOR

 SHEET NO :