



SECTION - KK

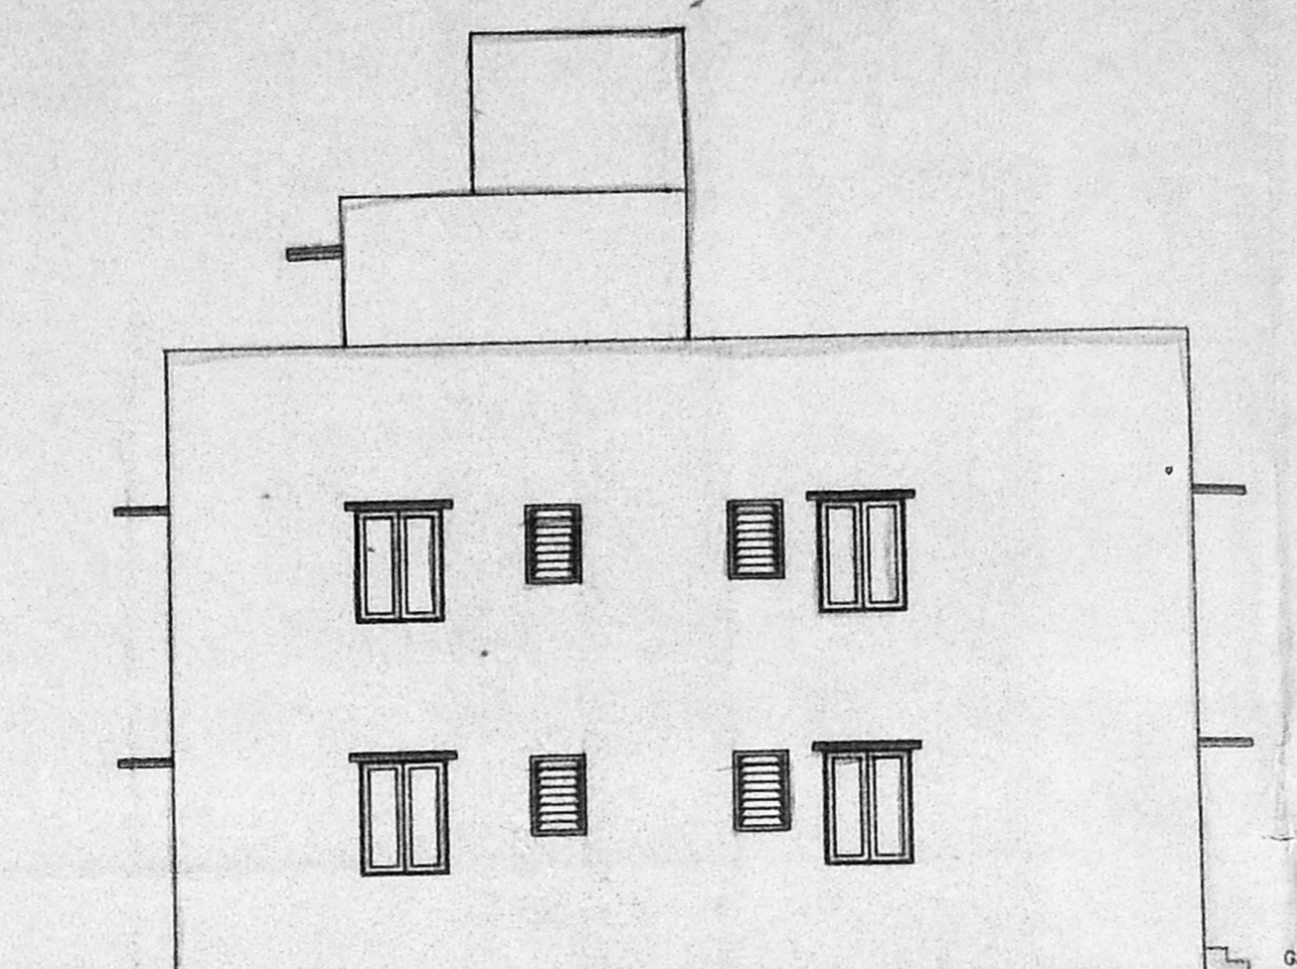


ELEVATION

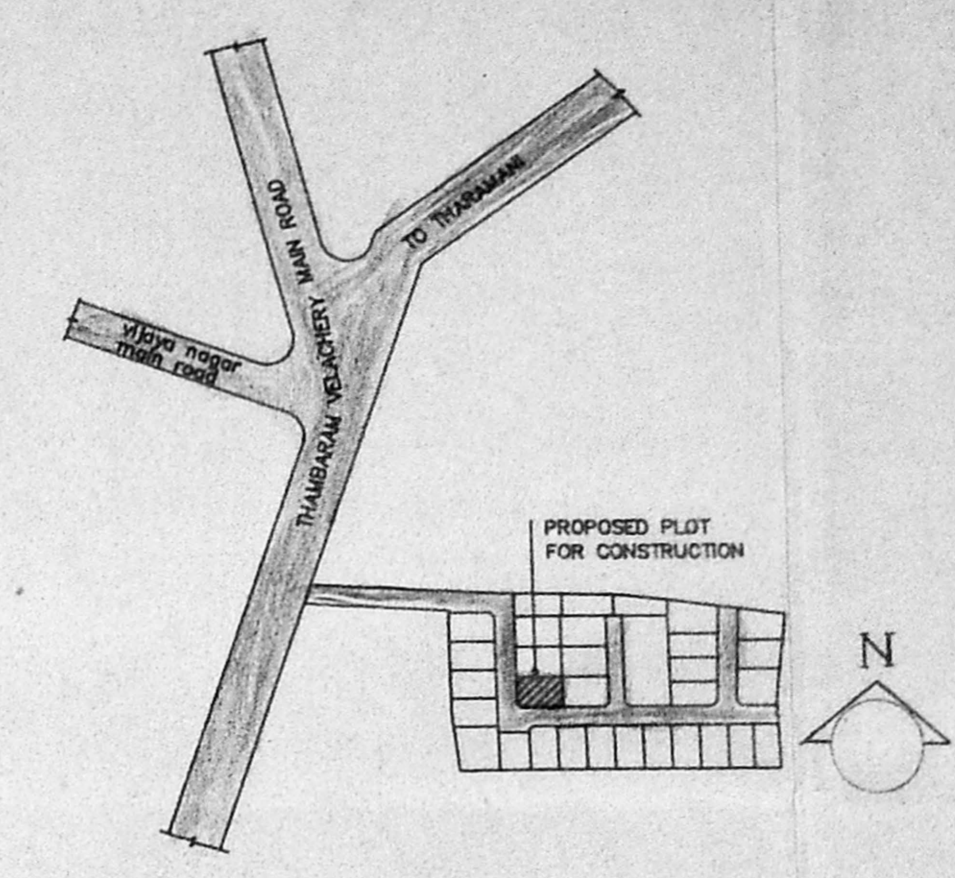


KEY PLAN
(not to scale)


A/24150/90/97
 APPROVED
 SUBJECT TO THE CONDITIONS IN
 THIS OFFICE REFERENCE
 A2/29892/94 Page 2-97
 FOR MEMBER SECRETARY
 MADRAS METROPOLITAN
 DEVELOPMENT AUTHORITY
 MADRAS - 600 008.

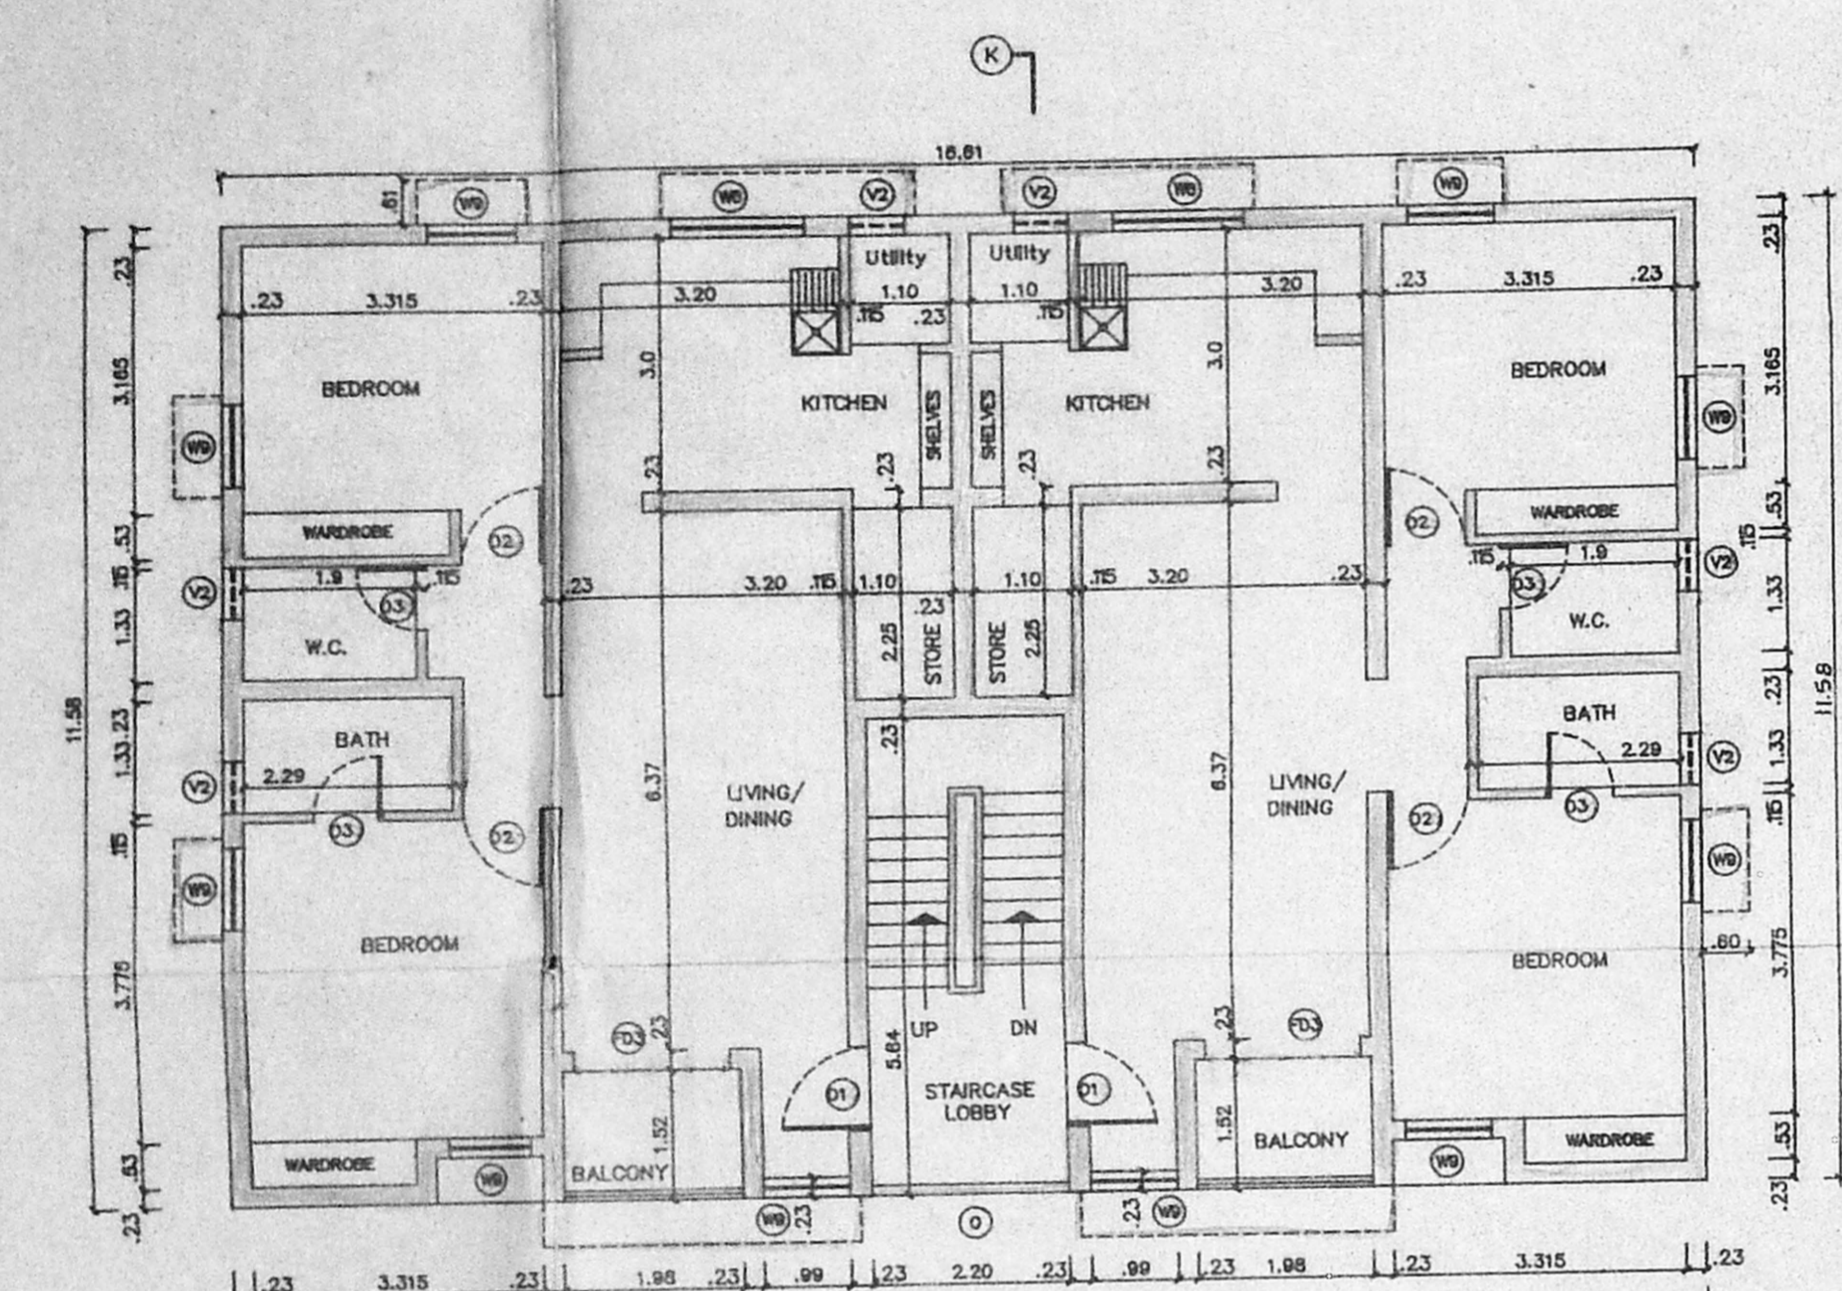


FIRST FLOOR PLAN

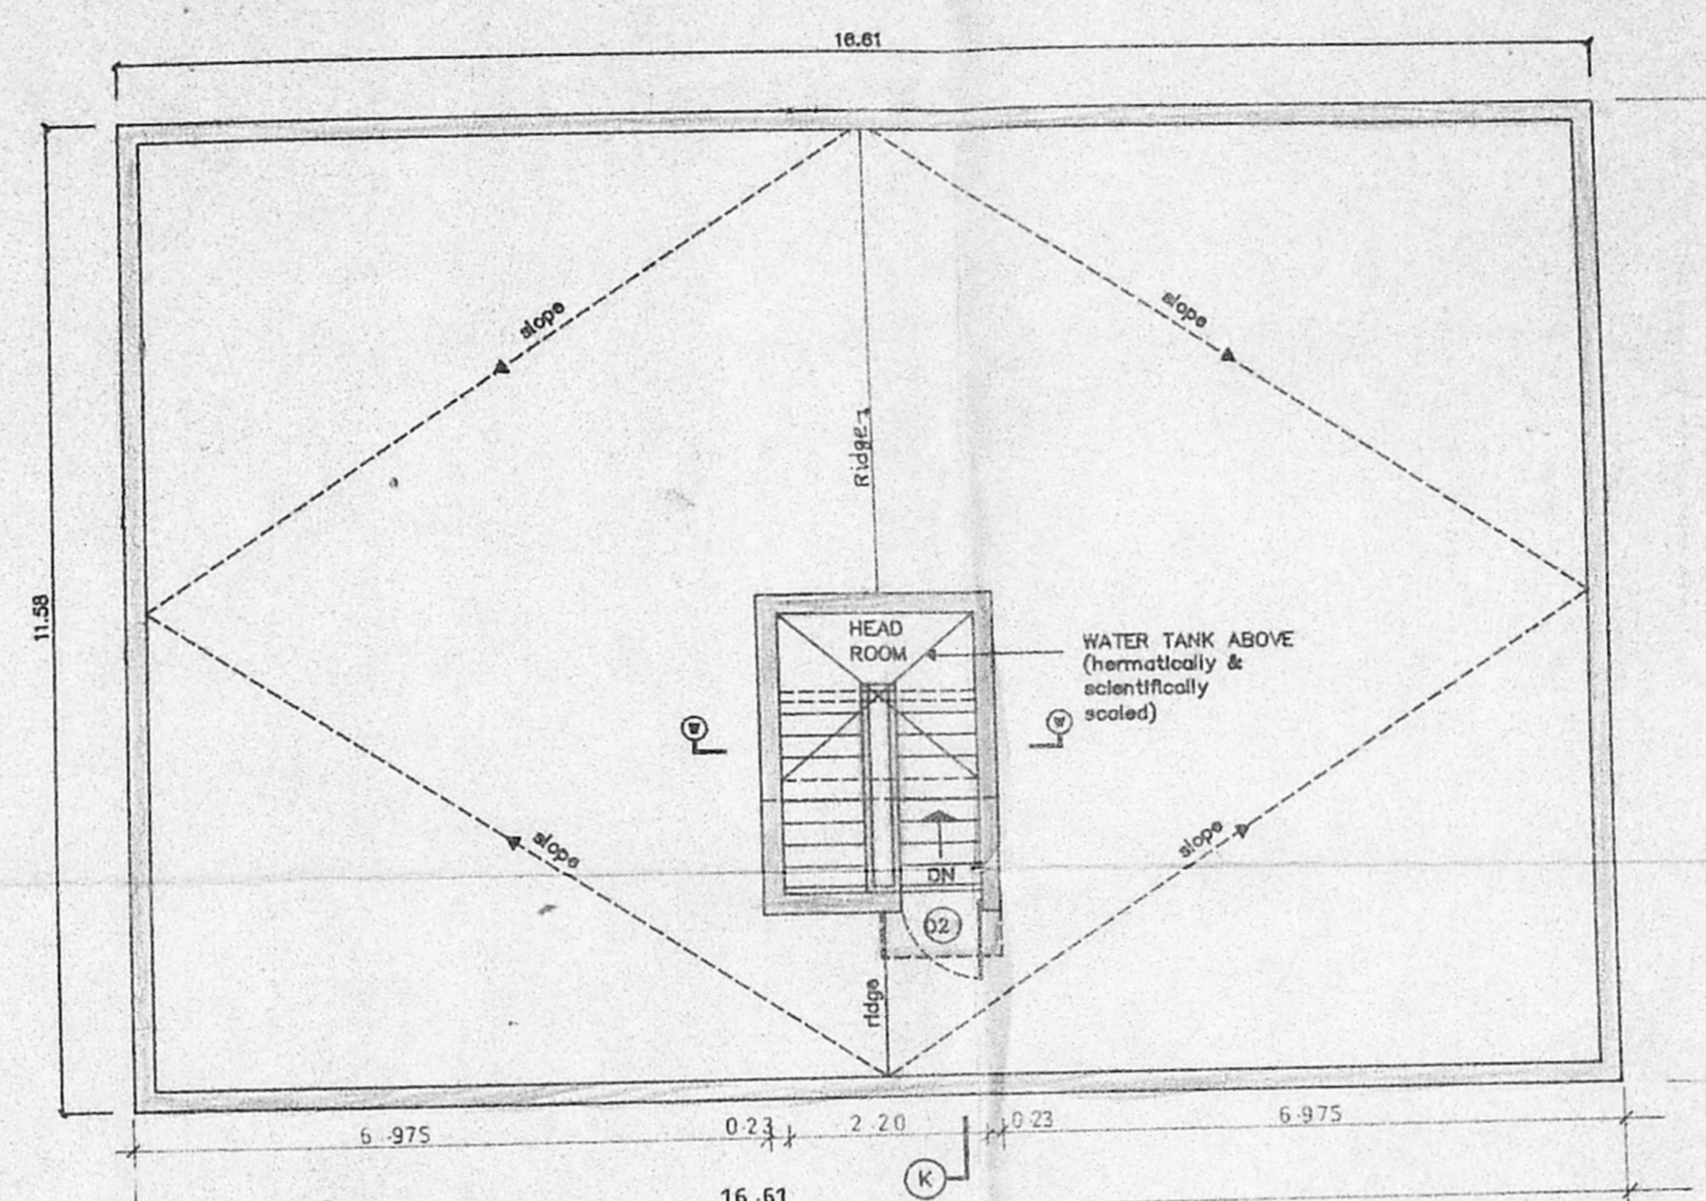


TERRACE PLAN

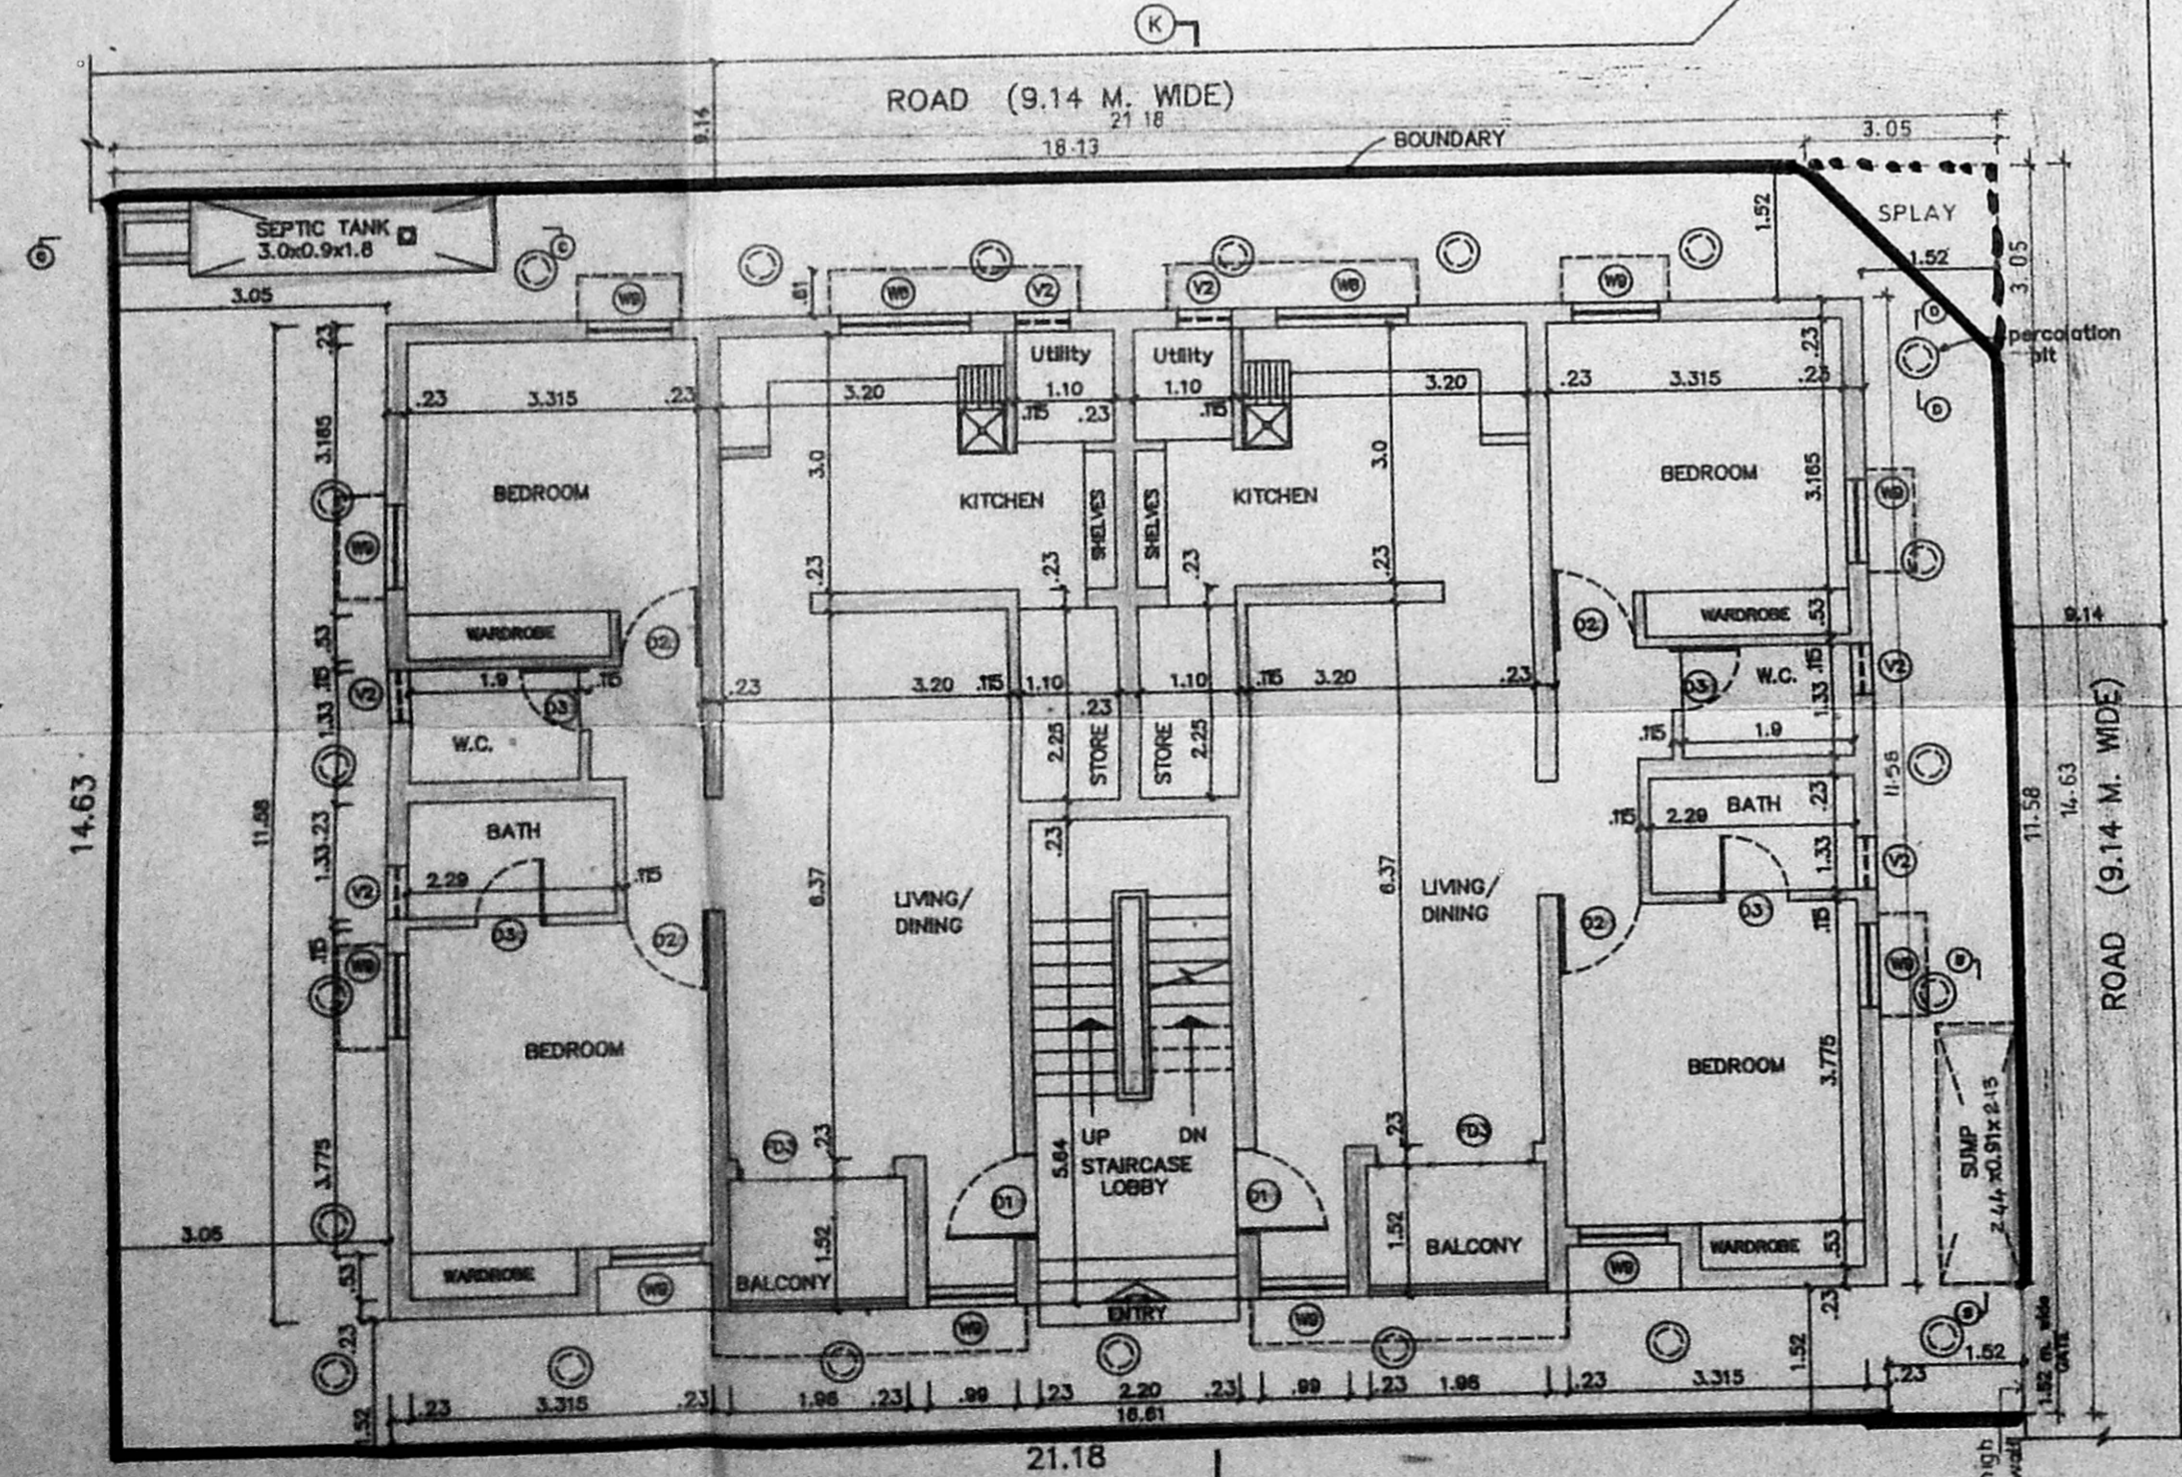


GROUND FLOOR PLAN

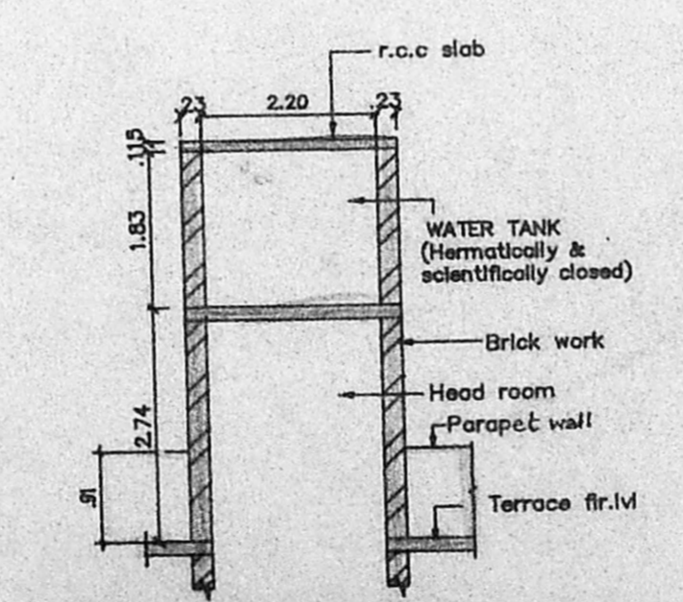


SECTION WW
SECTION OF WATER TANK
SCALE 1:100

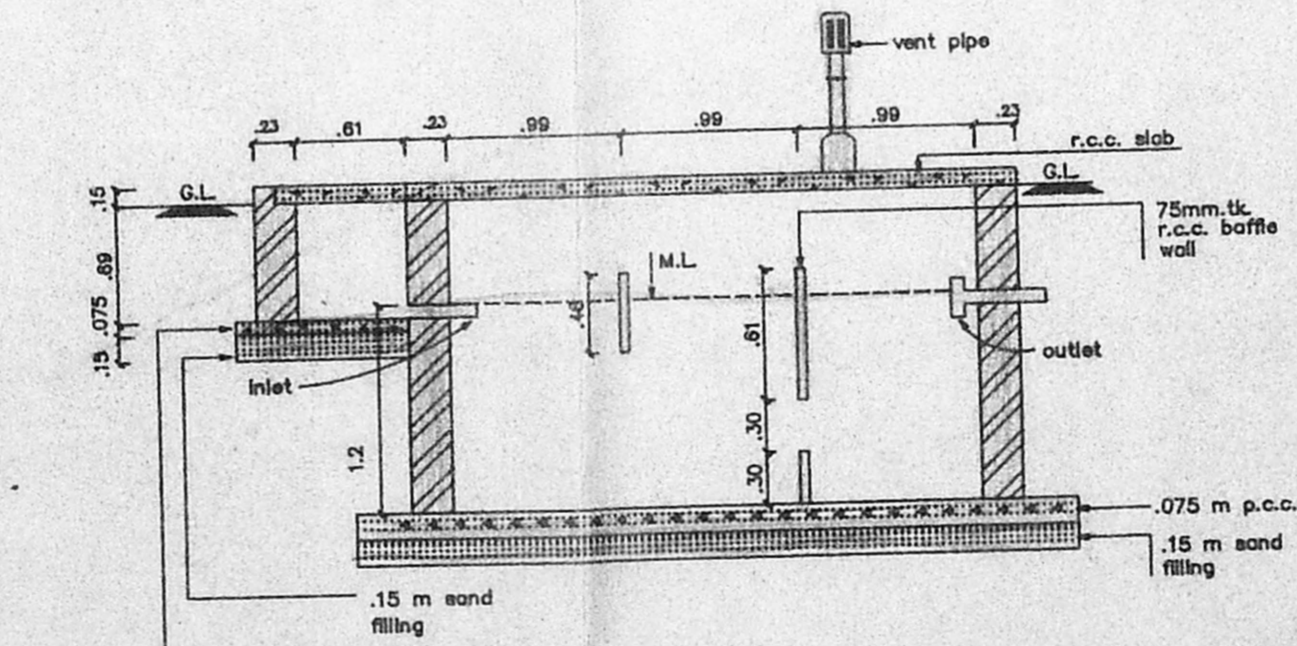


SECTION - CC
SEPTIC TANK
SCALE 1:100

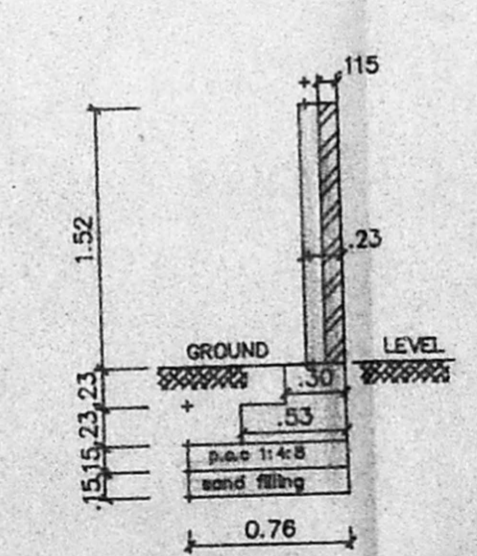


SECTION OF
COMPOUND WALL
SCALE 1:50

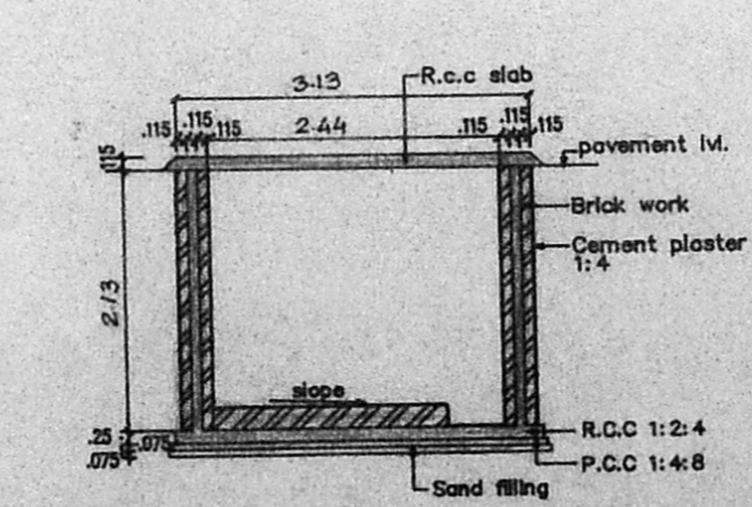

SECTION SS
SECTION OF SUMP
SCALE 1:100

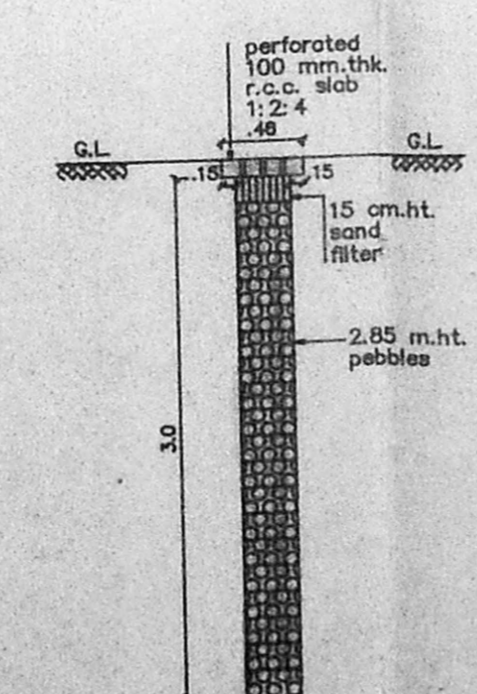

SECTION - DD
PERCOLATION PIT
SCALE 1:50

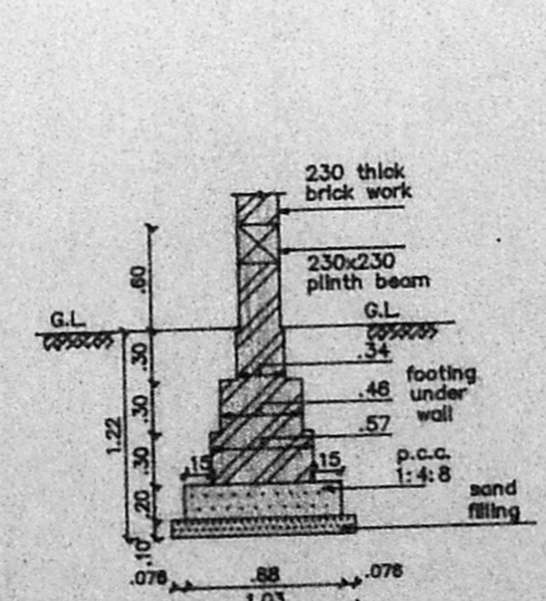

SECTION OF FOUNDATION
SCALE 1:50

LEGEND			
CODE	SIZE	DESCRIPTION	
FD3	1.83 x 1.981	COUNTRY WOOD FRAMED FRENCH DOOR (painted)	
D1	0.99 x 1.981	TEAK WOOD FRAMED FLUSH DOOR	
D2	0.91 x 1.981	COUNTRY WOOD FRAMED FLUSH DOOR	
D3	0.76 x 1.981	COUNTRY WOOD FRAMED FLUSH DOOR	
W6	1.475 x 0.875	STEEL GLAZED WINDOW	
W8	0.975 x 1.37	STEEL GLAZED WINDOW	
V2	0.61 x 0.94	STEEL GLAZED VENTILATOR	
O	2.20 x 1.07	OPENING	

SPECIFICATION	
SL.NO	DESCRIPTION
1.	P.C.C. 1:4:8 IN FOUNDATION
2.	SAND FILLING IN FOUNDATION
3.	BRICK WORK IN C.M. 1:6
4.	R.C.C. WORK FOR SLABS, LINTELS & BEAMS Etc.
5.	PLASTERING IN C.M. 1:5 EXTERNAL & 1:4 INTERNAL
6.	MOSAIC TILED FLOORING.
7.	WEATHERING COURSE OF BRICK JELLY LIME CONC.
8.	CONCRETE BLOCK INFILL

AREA STATEMENT	
PLOT AREA	309.92 m ²
BUILT UP AREA	384.6876 m ²

COLOUR INDEX	
PROPOSED CONSTRUCTION	
BOUNDARY OF SITE	
ROAD	

R.No	DATE	REVISIONS	INITIAL

1 122 179 M	04-01-94	1 : 100	SPIC	Jones
DRG No.	DATE	SCALE	FILE	CHECKED

PROPOSED CONSTRUCTION OF DWELLING UNITS IN PLOT No : 16, L.A. No 5195 Dtd 3.6.95 AT SURVEY Nos. 249/3, 250/2, 250/3, 251/5, 254/4 & 328/1, (VILLAGE -VELACHERY VELACHERY, TAMBARAM ROAD MADRAS - 600 042. TALUK : MAMBALAM - GUINDY, CORP. DIV. NO :153 ZONE - K

OWNER'S SIGNATURE

L.S. No : 306 96/97

LICENSED SURVEYOR

SHEET NO :