



PLAN

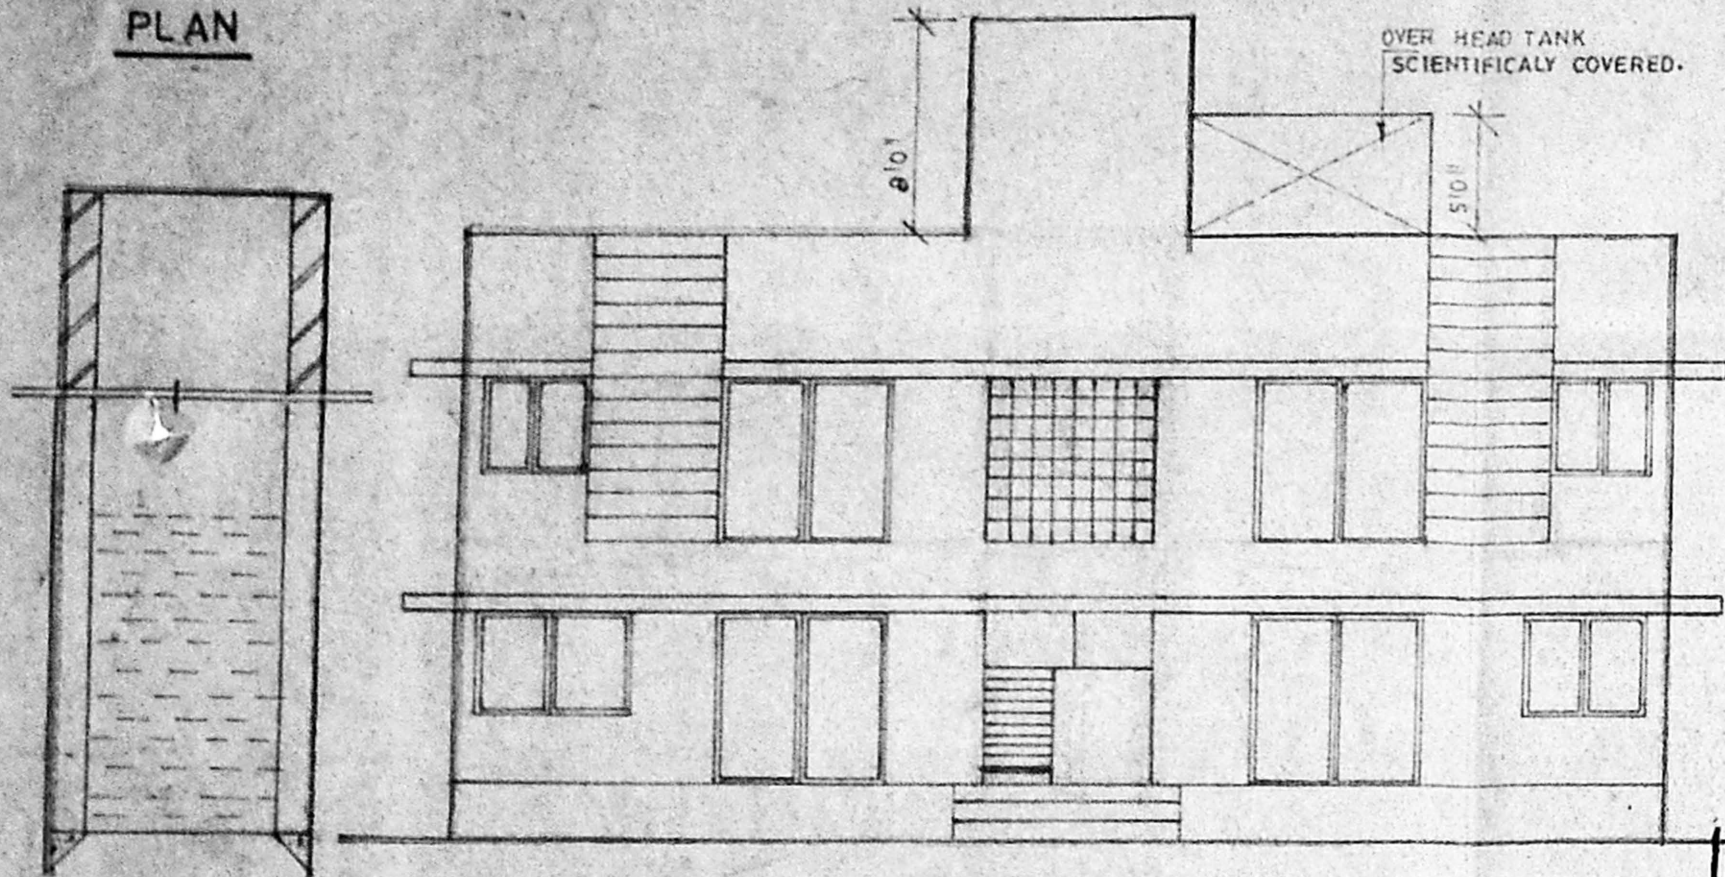


Elevation


WELL DETAILS SCALE 1/4" = 1'-0"

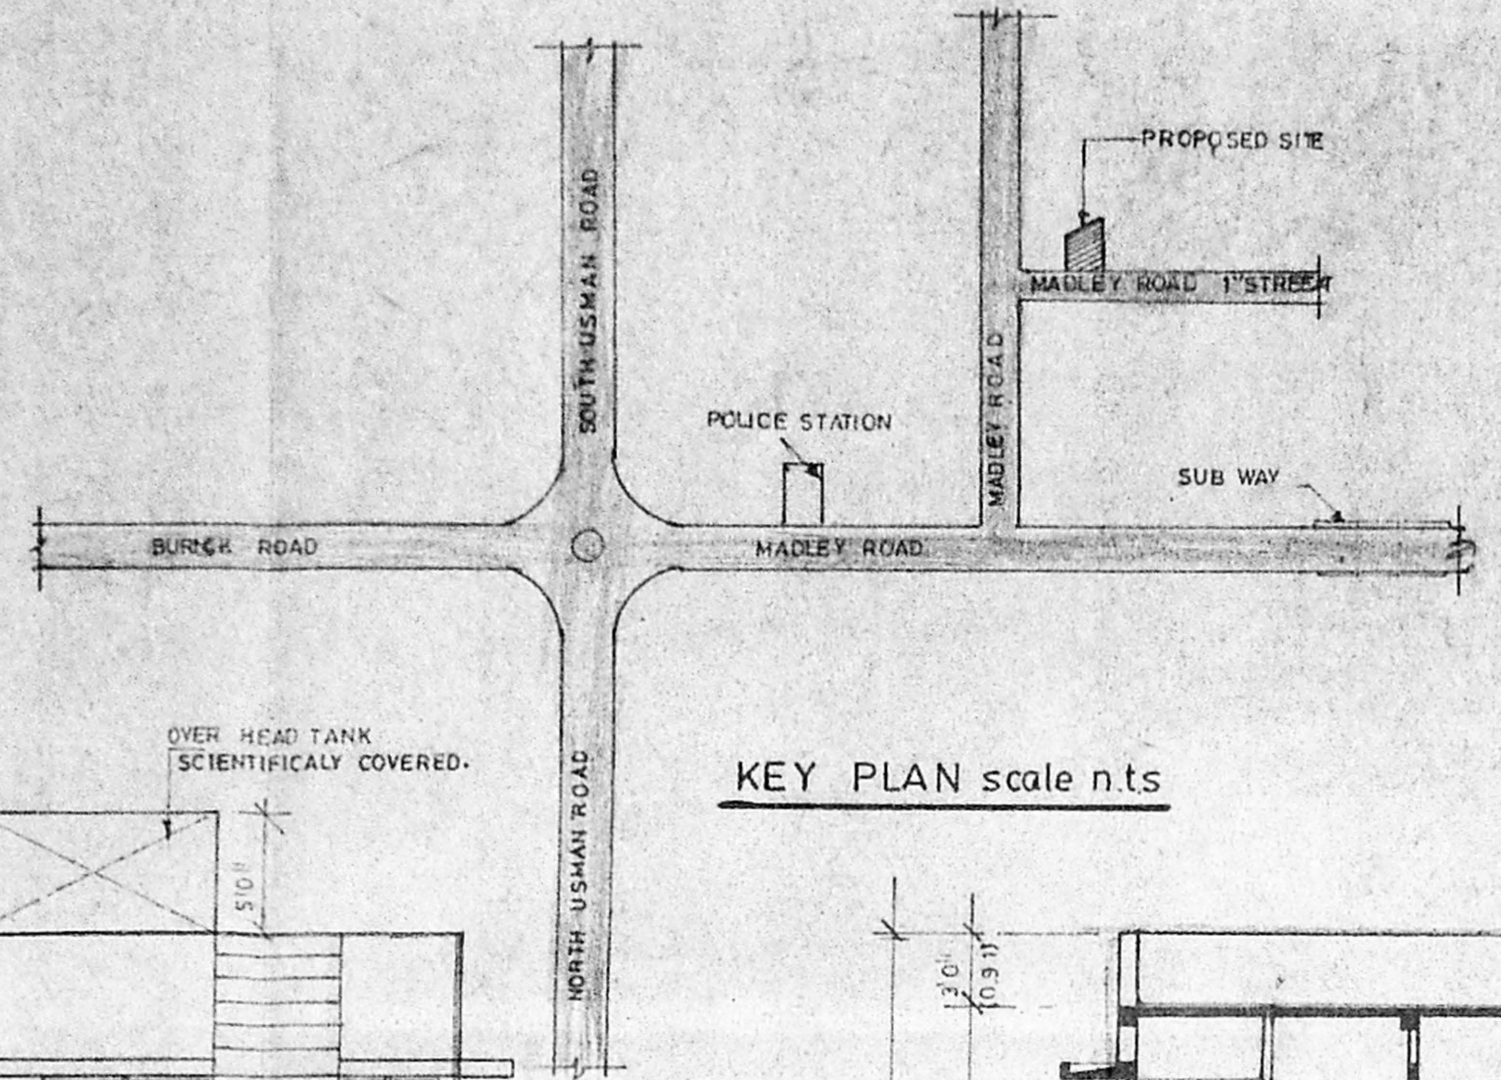

KEY PLAN scale n.t.s

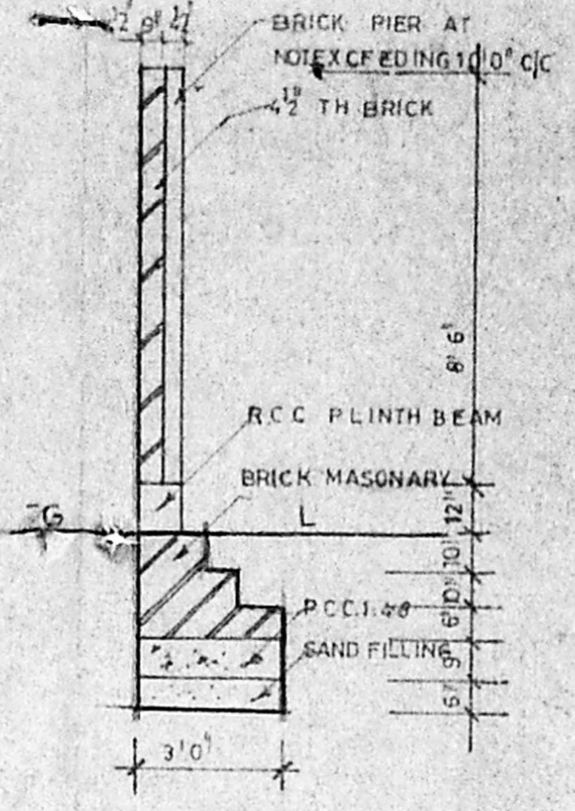


COMPOUND WALL DETAILS SCALE 1/4" = 1'-0"


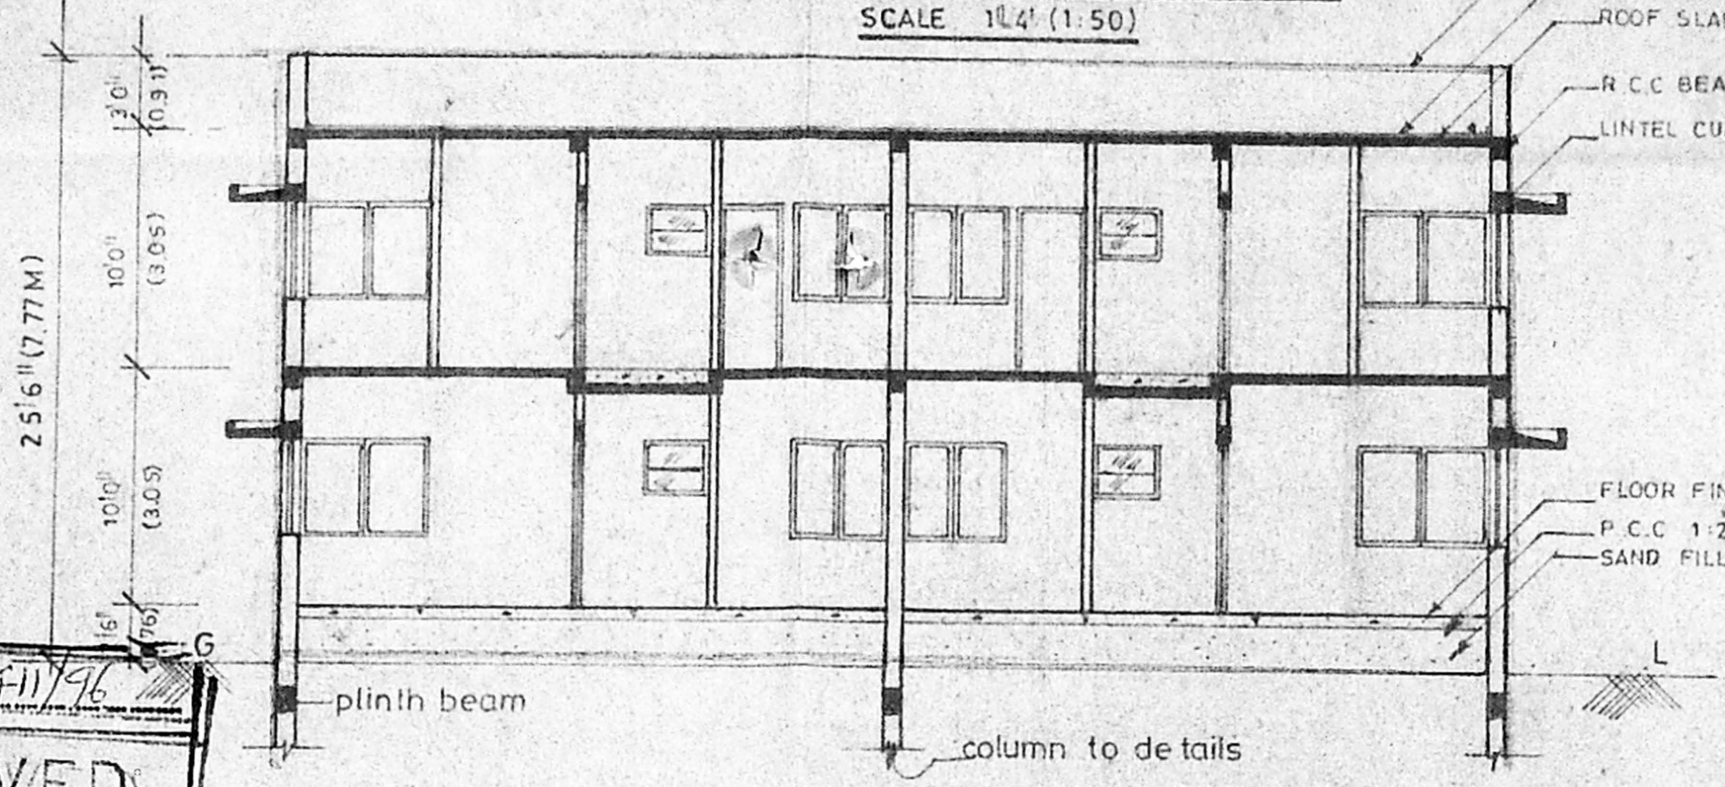


Section 'A.A.'



APPROVED
 SUBMITTED TO THE CONDITIONS IN THIS OFFICE LETTER, DATED 12/7/71/91.
 FOR MEMBER SECRETARY
 MADRAS METROPOLITAN DEVELOPMENT AUTHORITY
 MADRAS - 600 008.

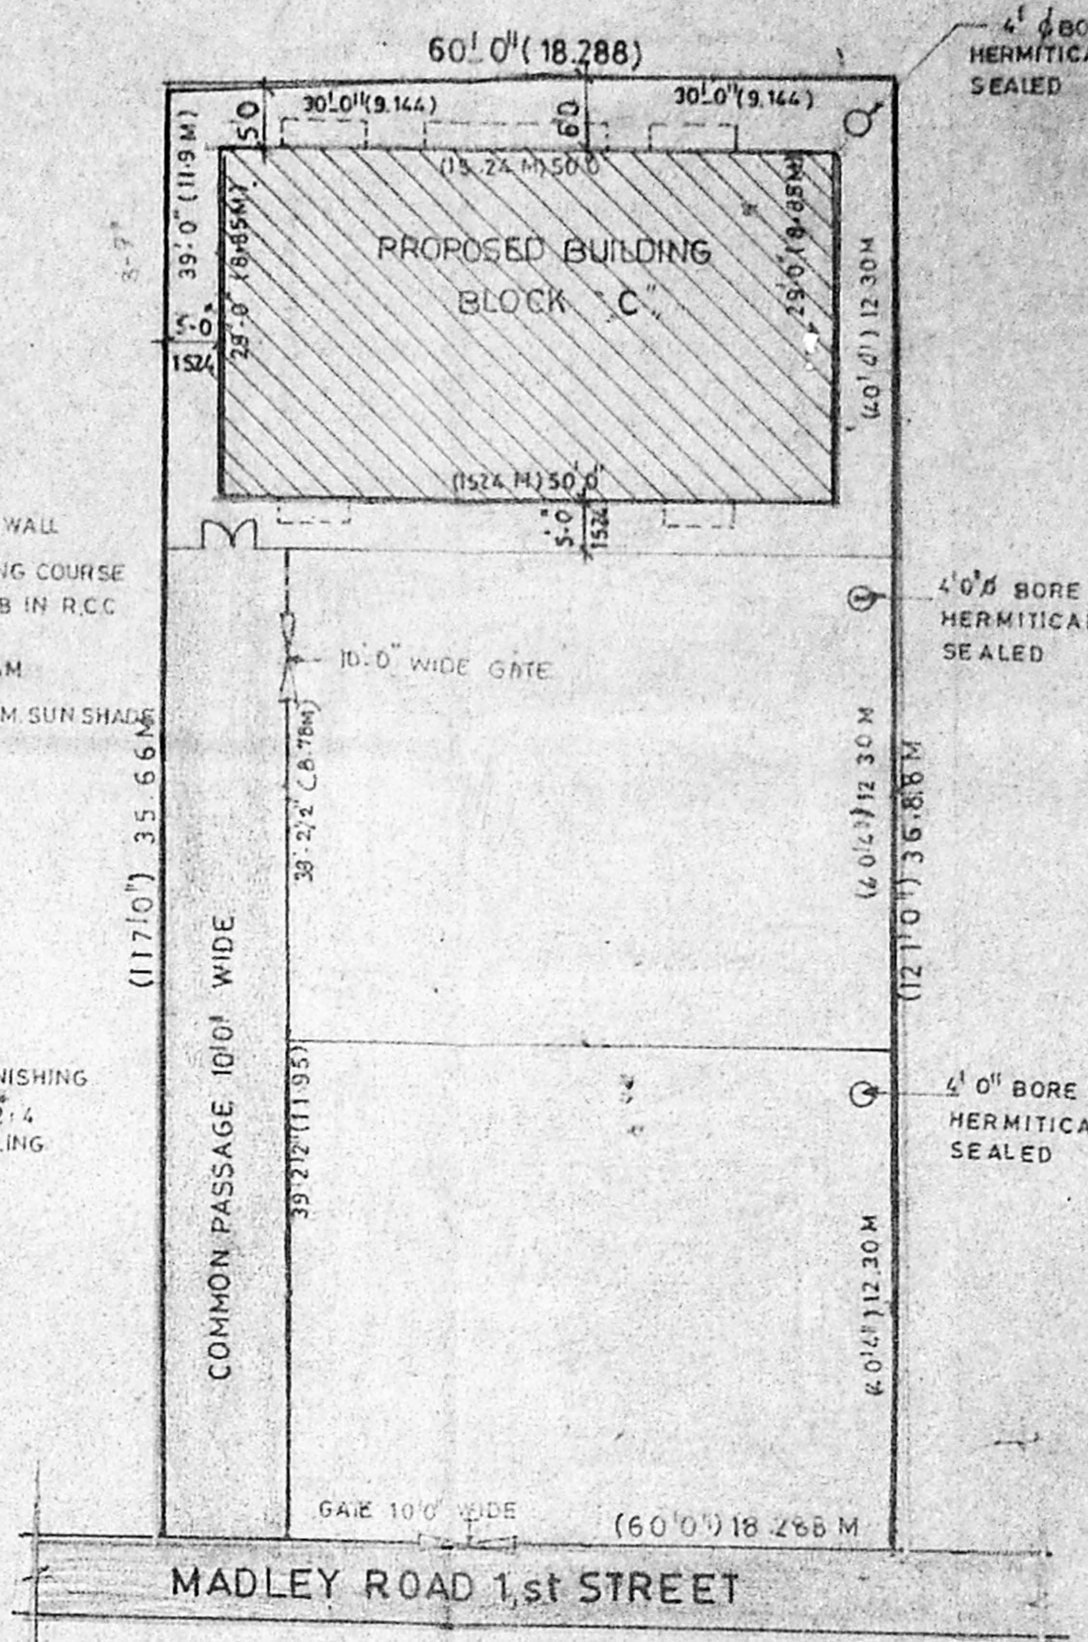



SITE PLAN scale 1/16" = 1'-0"

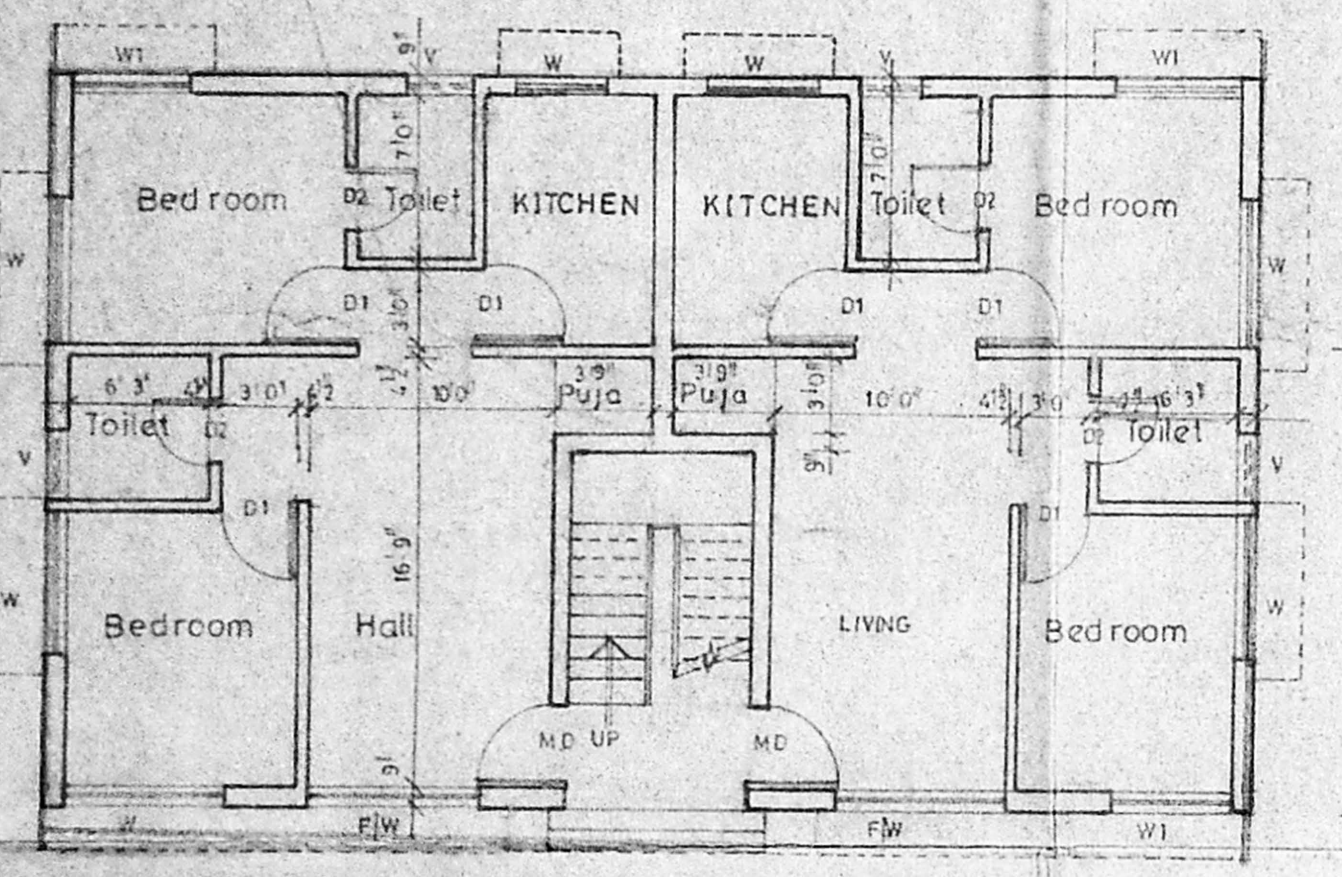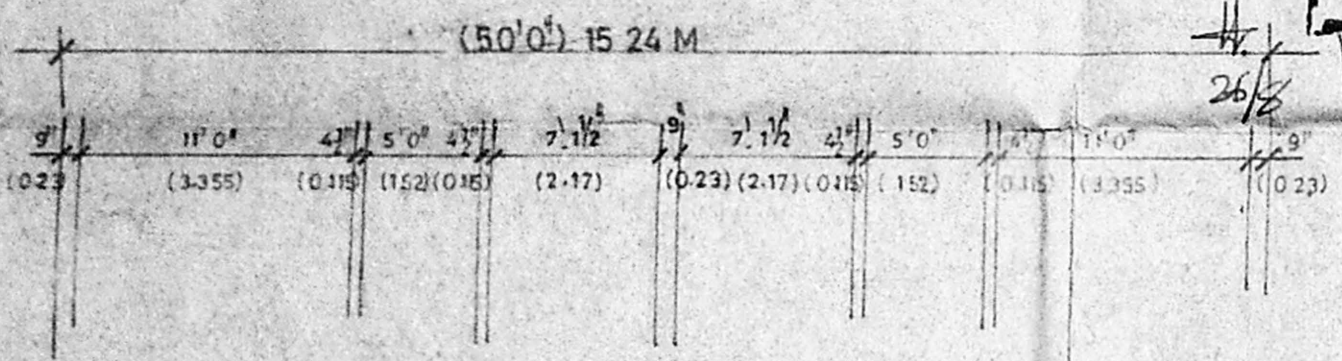

Ground Floor Plan

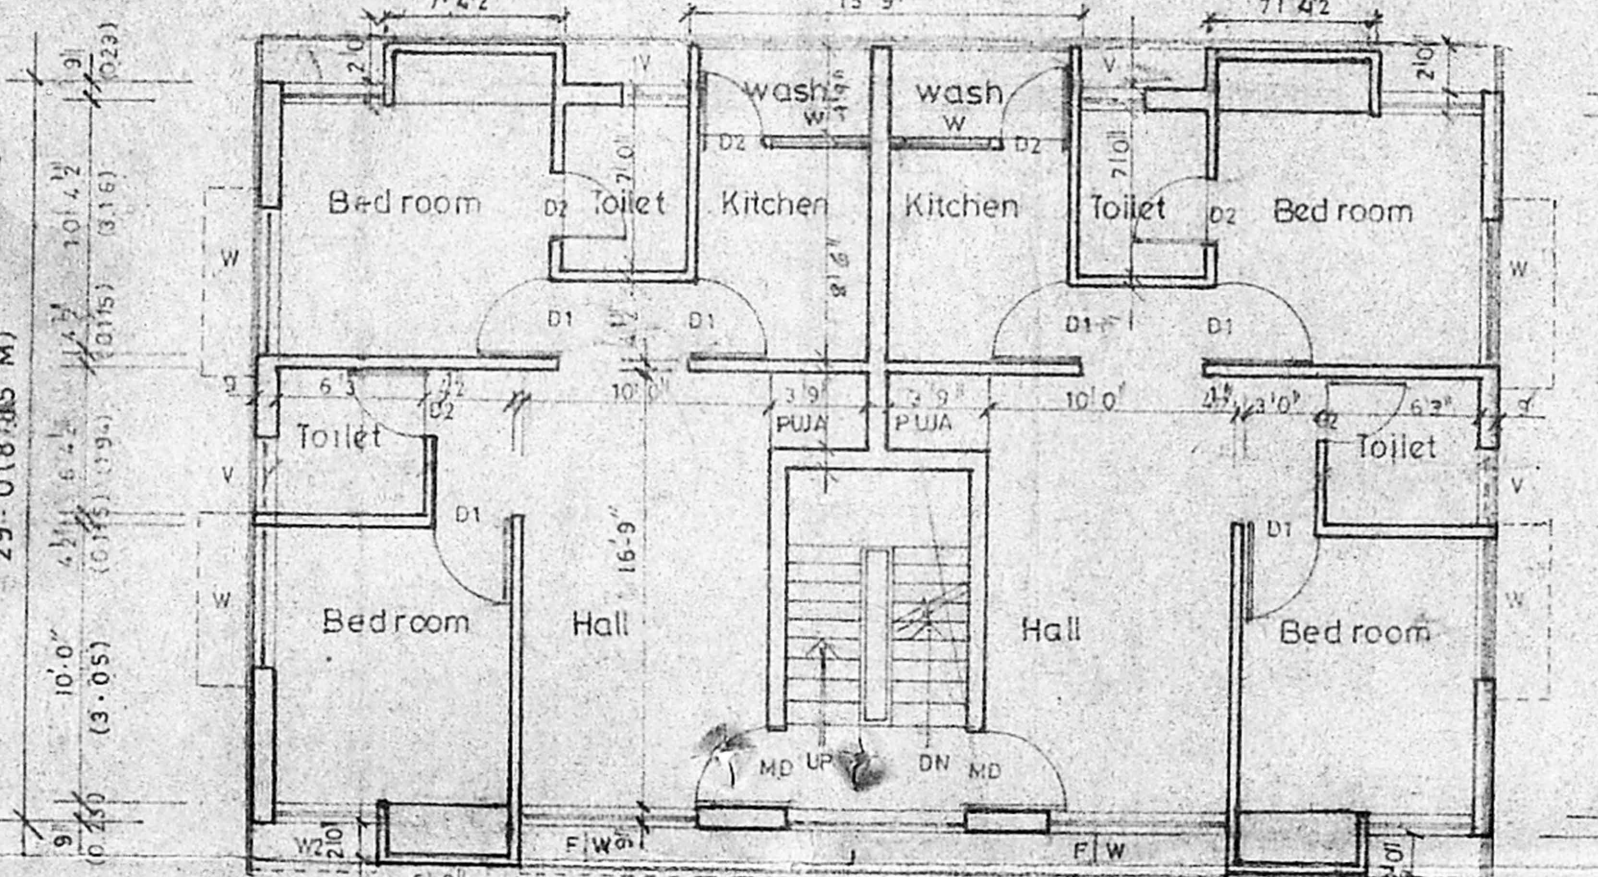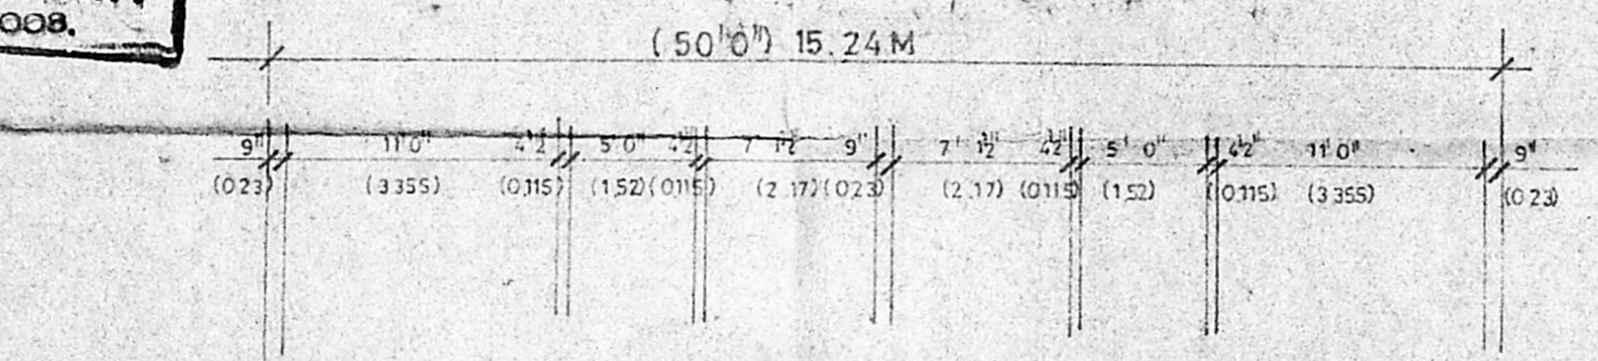

First Floor Plan

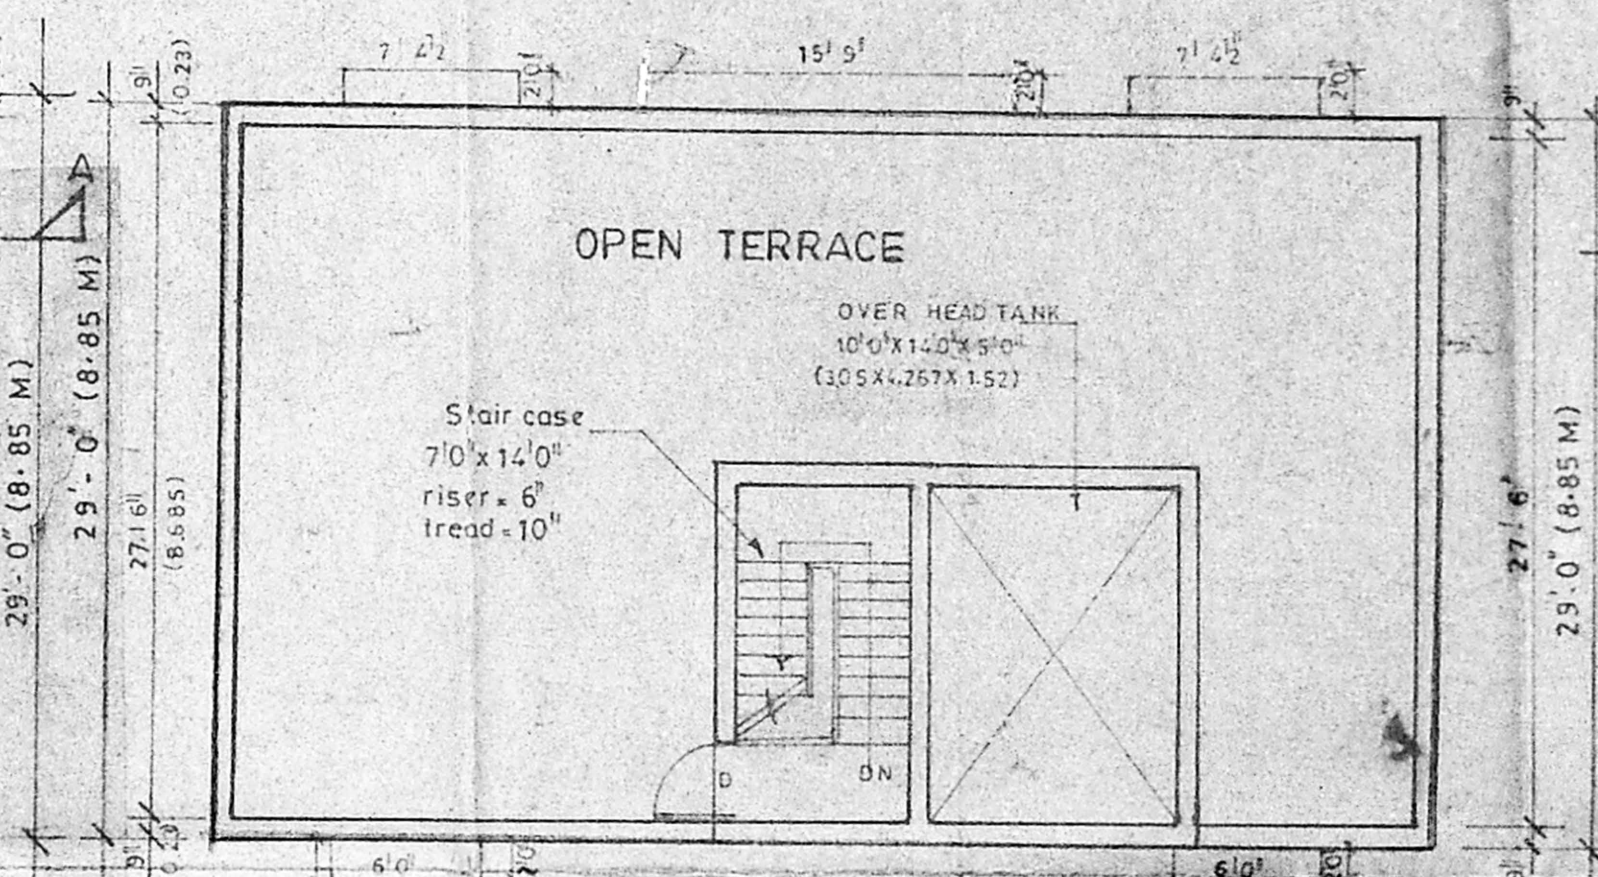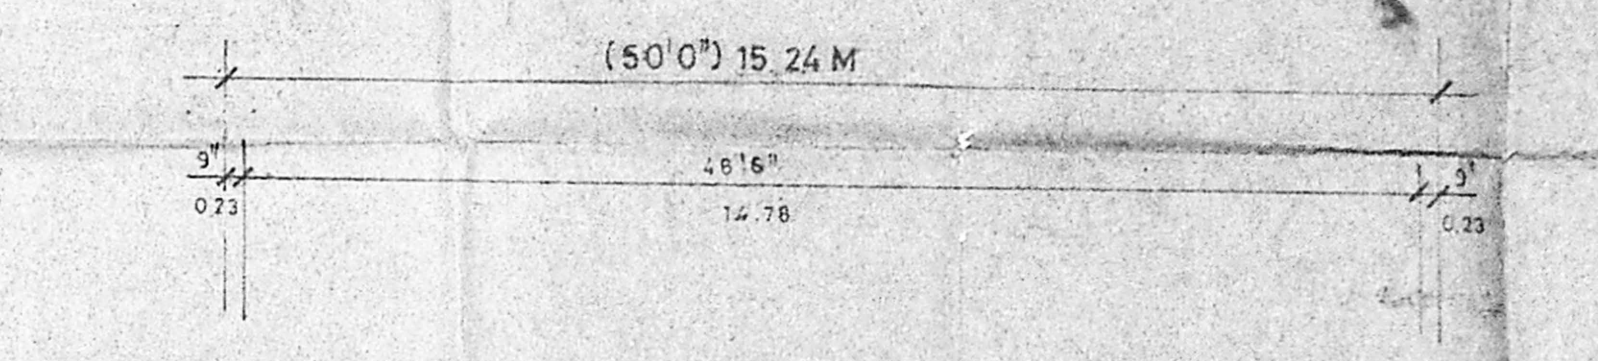

Terrace Floor Plan


Joinery Details

- M D Door 3'6" x 7'0" 1.06 x 2.13
- D1 Door 3'0" x 7'0" 0.91 x 2.13
- D2 Door 2'6" x 7'0" 0.76 x 2.13
- F/W Window 7'0" x 7'0" 2.13 x 2.13
- W Window 6'0" x 4'6" 1.82 x 1.37
- W1 Window 5'0" x 4'6" 1.52 x 1.37
- W2 Window 4'0" x 4'6" 1.22 x 1.37
- V Ventilator 2'6" x 2'6" 0.76 x 0.76

Area statement

| | | | |
|----------------|--------|--------|--------|
| Plot | Area | 240.56 | 772.88 |
| Ground Floor | Area | 150.00 | 464.51 |
| First Floor | Area | 150.00 | 464.51 |
| Total Built up | Area | 300.00 | 929.02 |
| Provided | F.S.I. | 11.24 | |
| Plot Coverage | | 61.74 | |

Colour Index

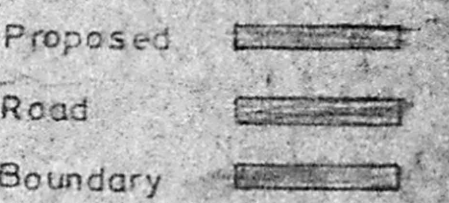

Owner

Licensed surveyor

Er. K. VENUGOPAL, M.A.S.E.
 CORPORATION OF MADRAS
 Civil & Sanitary Engineering Consultant
 Licensed Surveyor, Class-I No. 700
 Licensed Plumber, Class-I Metro No. 100
 Sewerage No. 10000 Water Supply No. 10000
 2, Washerman Street, Mylapore (T. N. Nagar)
 Backside of Corporation Girls Higher Sec. School
 MADRAS 600 034.

PROPOSED RESIDENTIAL FLATS AT 384 MADLEY ROAD
 1st STREET INT.S.NO 8816 & 8817 BLOCK NO.129
 BLOCK 'C', T.NAGAR MADRAS 600 017.

| | | | | | | | |
|--------------------------|---------|--------------|------------|-----|--------|--|--|
| PLAN ELEVATION & SECTION | | | | | | M/S JAYAM CONSULTANTS (P) LTD B 4, BHIM SENA APARTMENTS 3, MURRAVS GATE ROAD ALWARPET MADRAS 60 00 18. | |
| DRAWN | CHECKED | SCALE | DATE | JOB | DRG NO | | |
| M.S | | 1/8" (1:100) | 15. 11. 95 | 418 | 04 | | |