




Revised Plan
Dt. 12/18/98

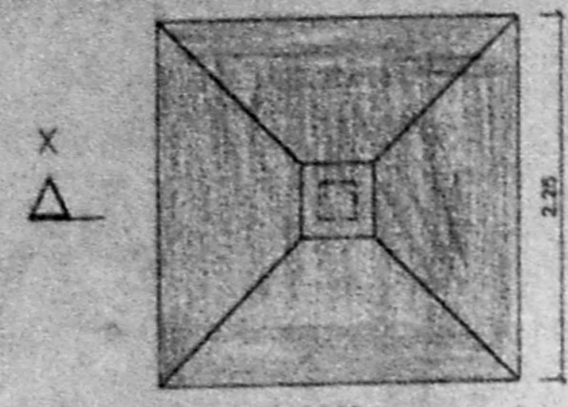


PLAN OF FOUNDATION
SCALE 1:50

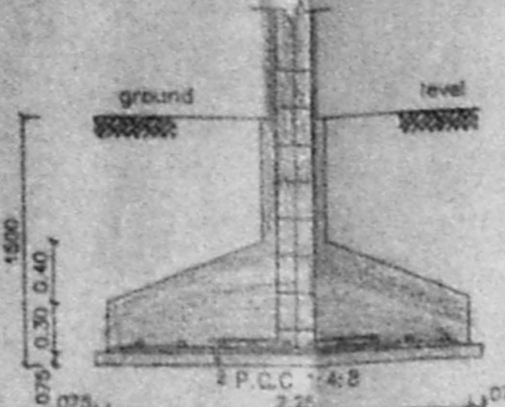


SECTION - XX

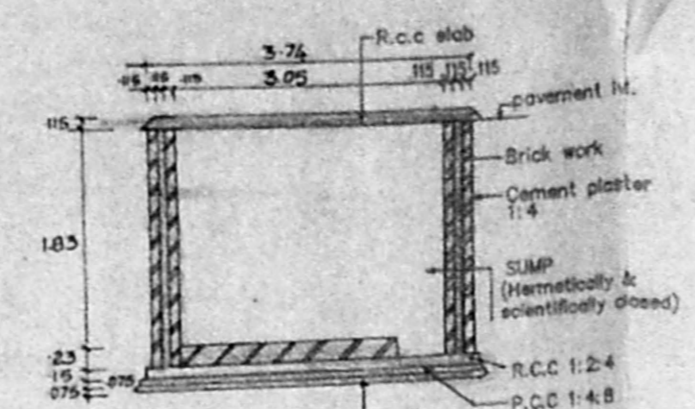


SECTION SS
SECTION OF SUMP
SCALE 1:100

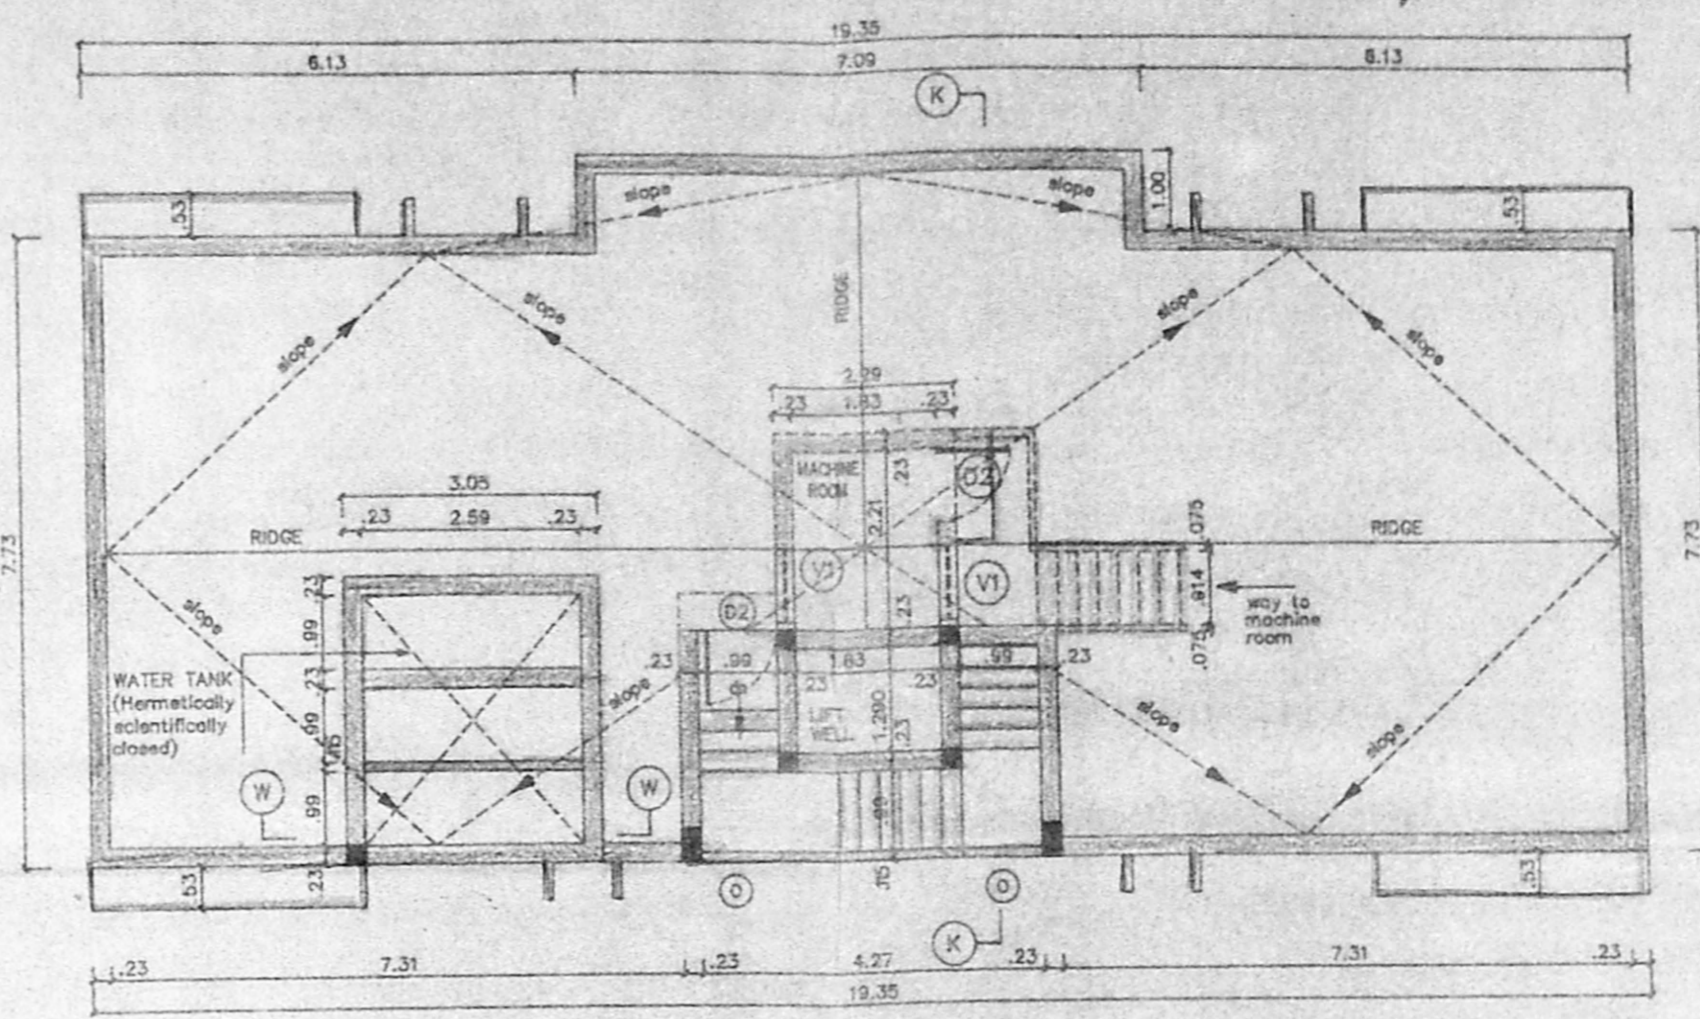


TERRACE FLOOR PLAN

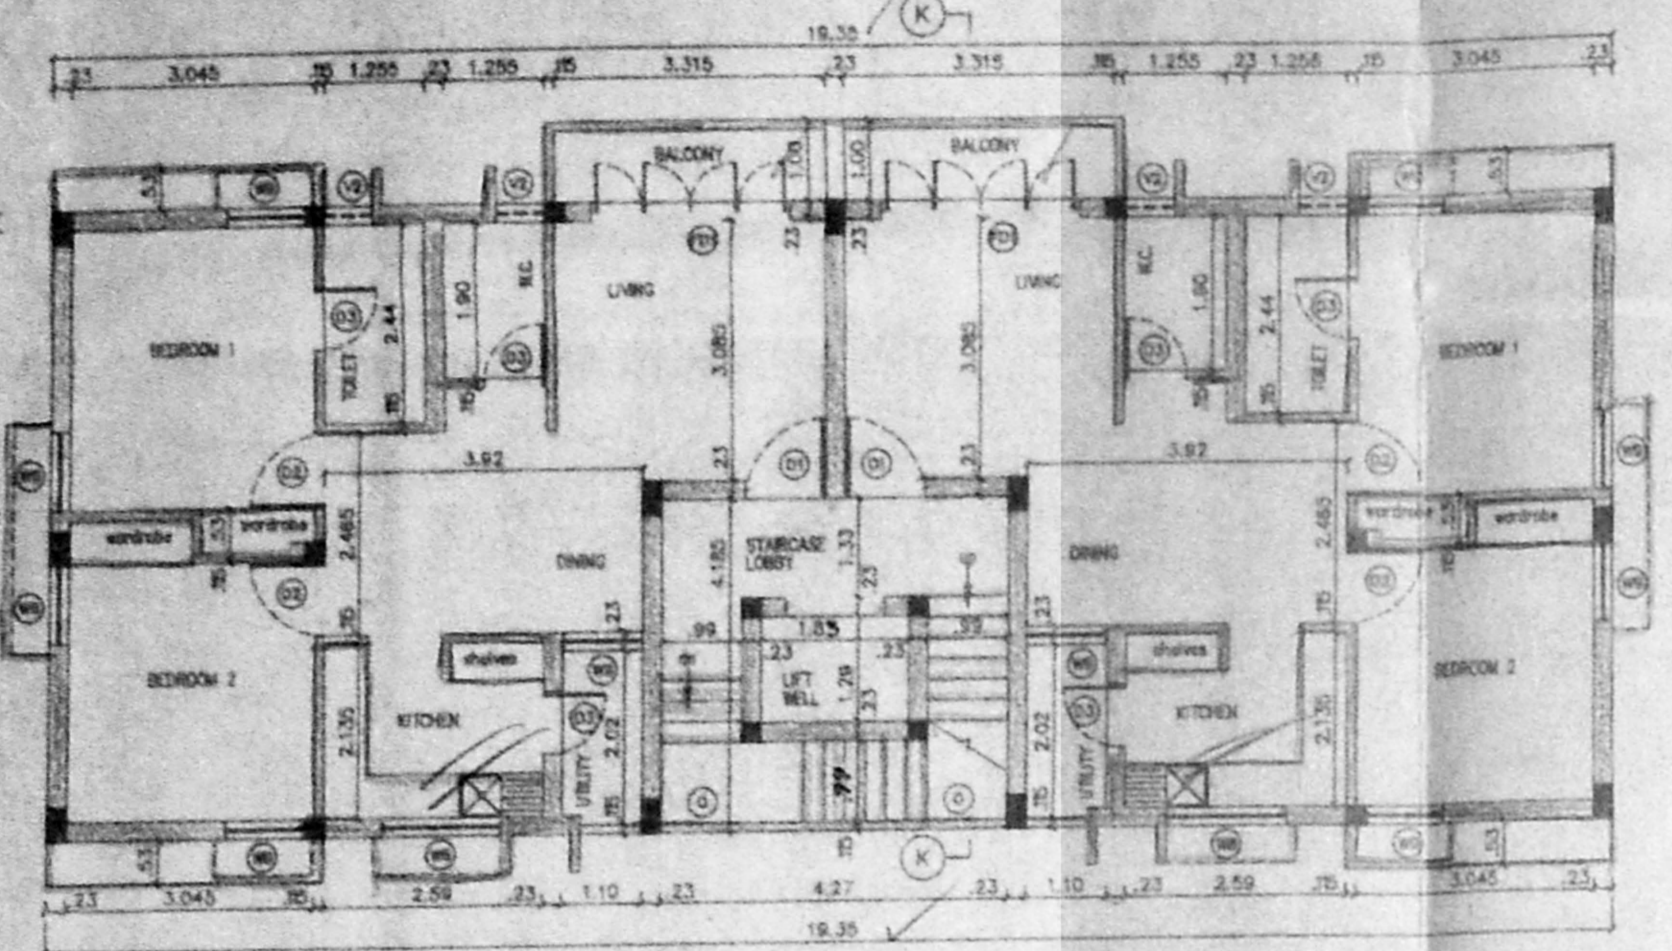


THIRD FLOOR PLAN

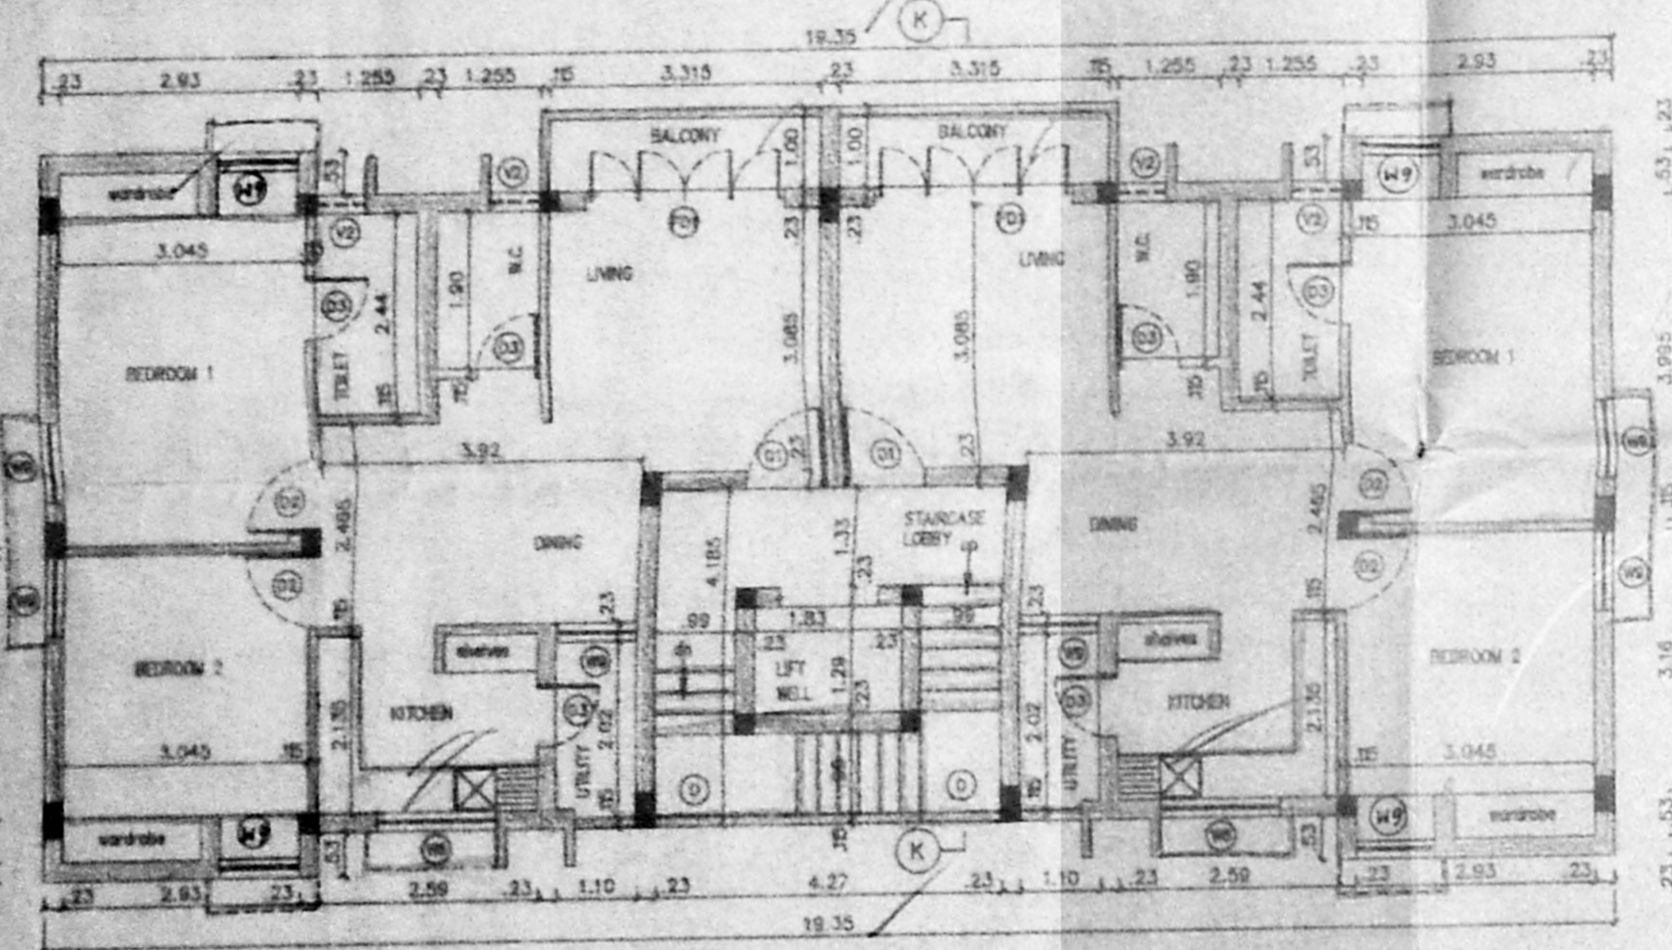

FIRST AND SECOND FLOOR PLAN

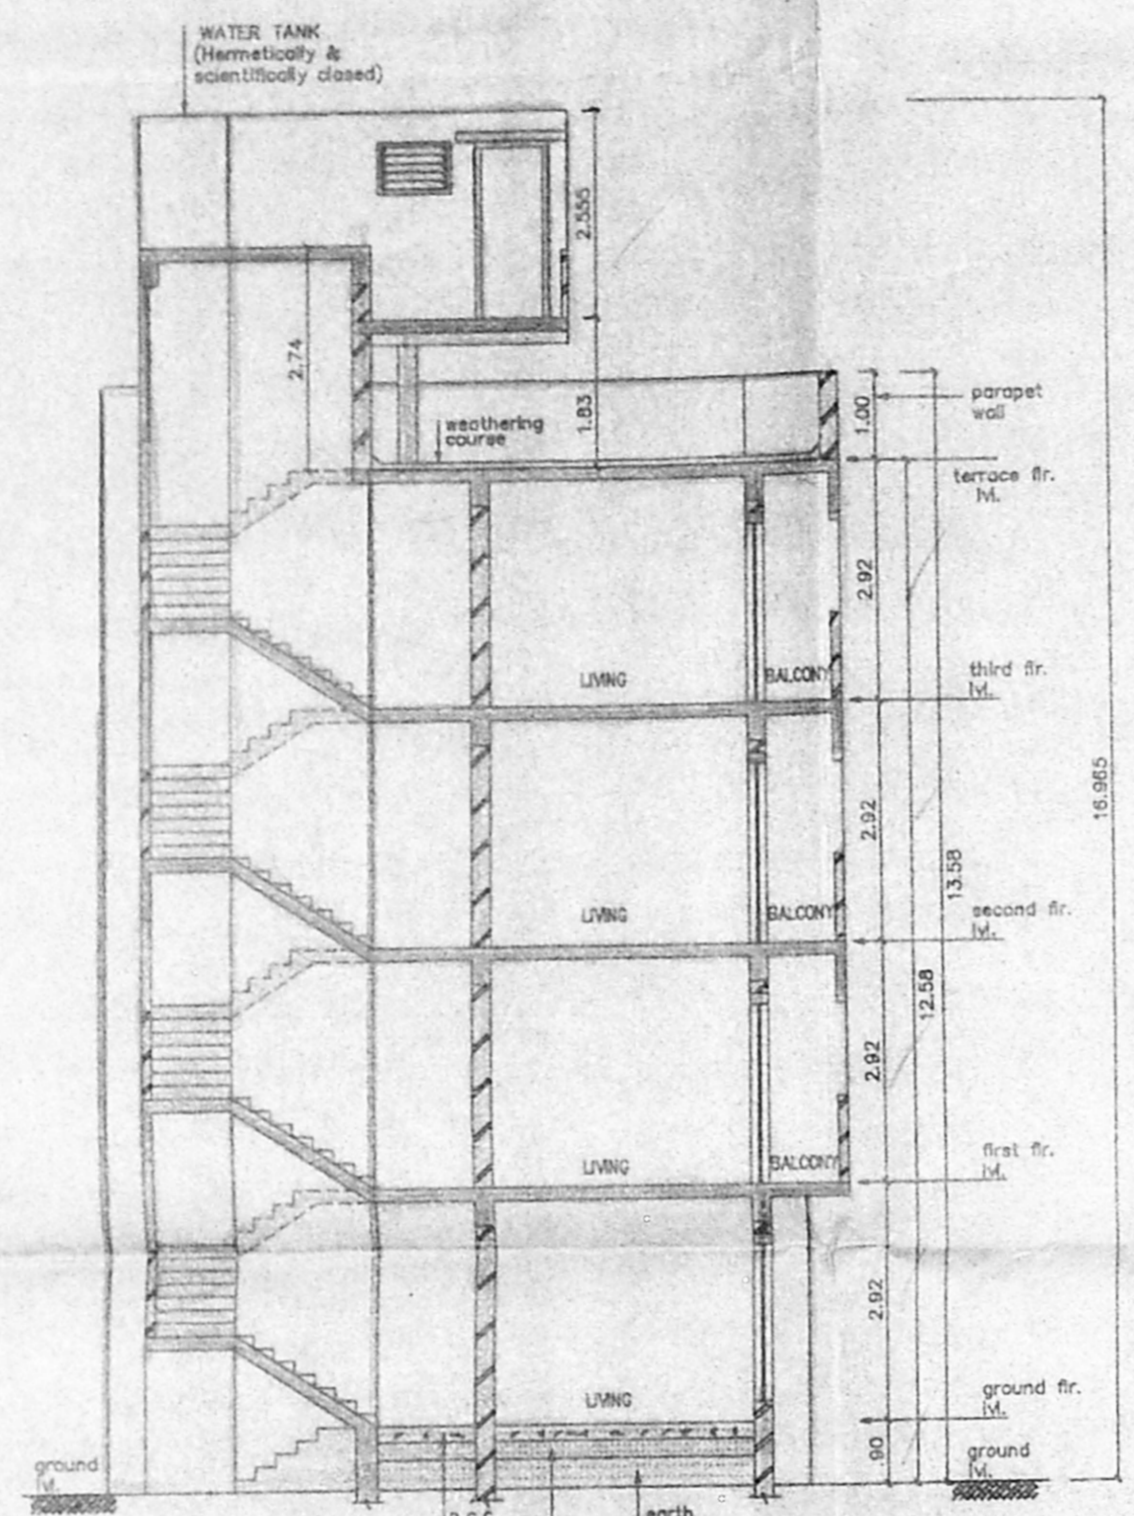

SECTION - KK

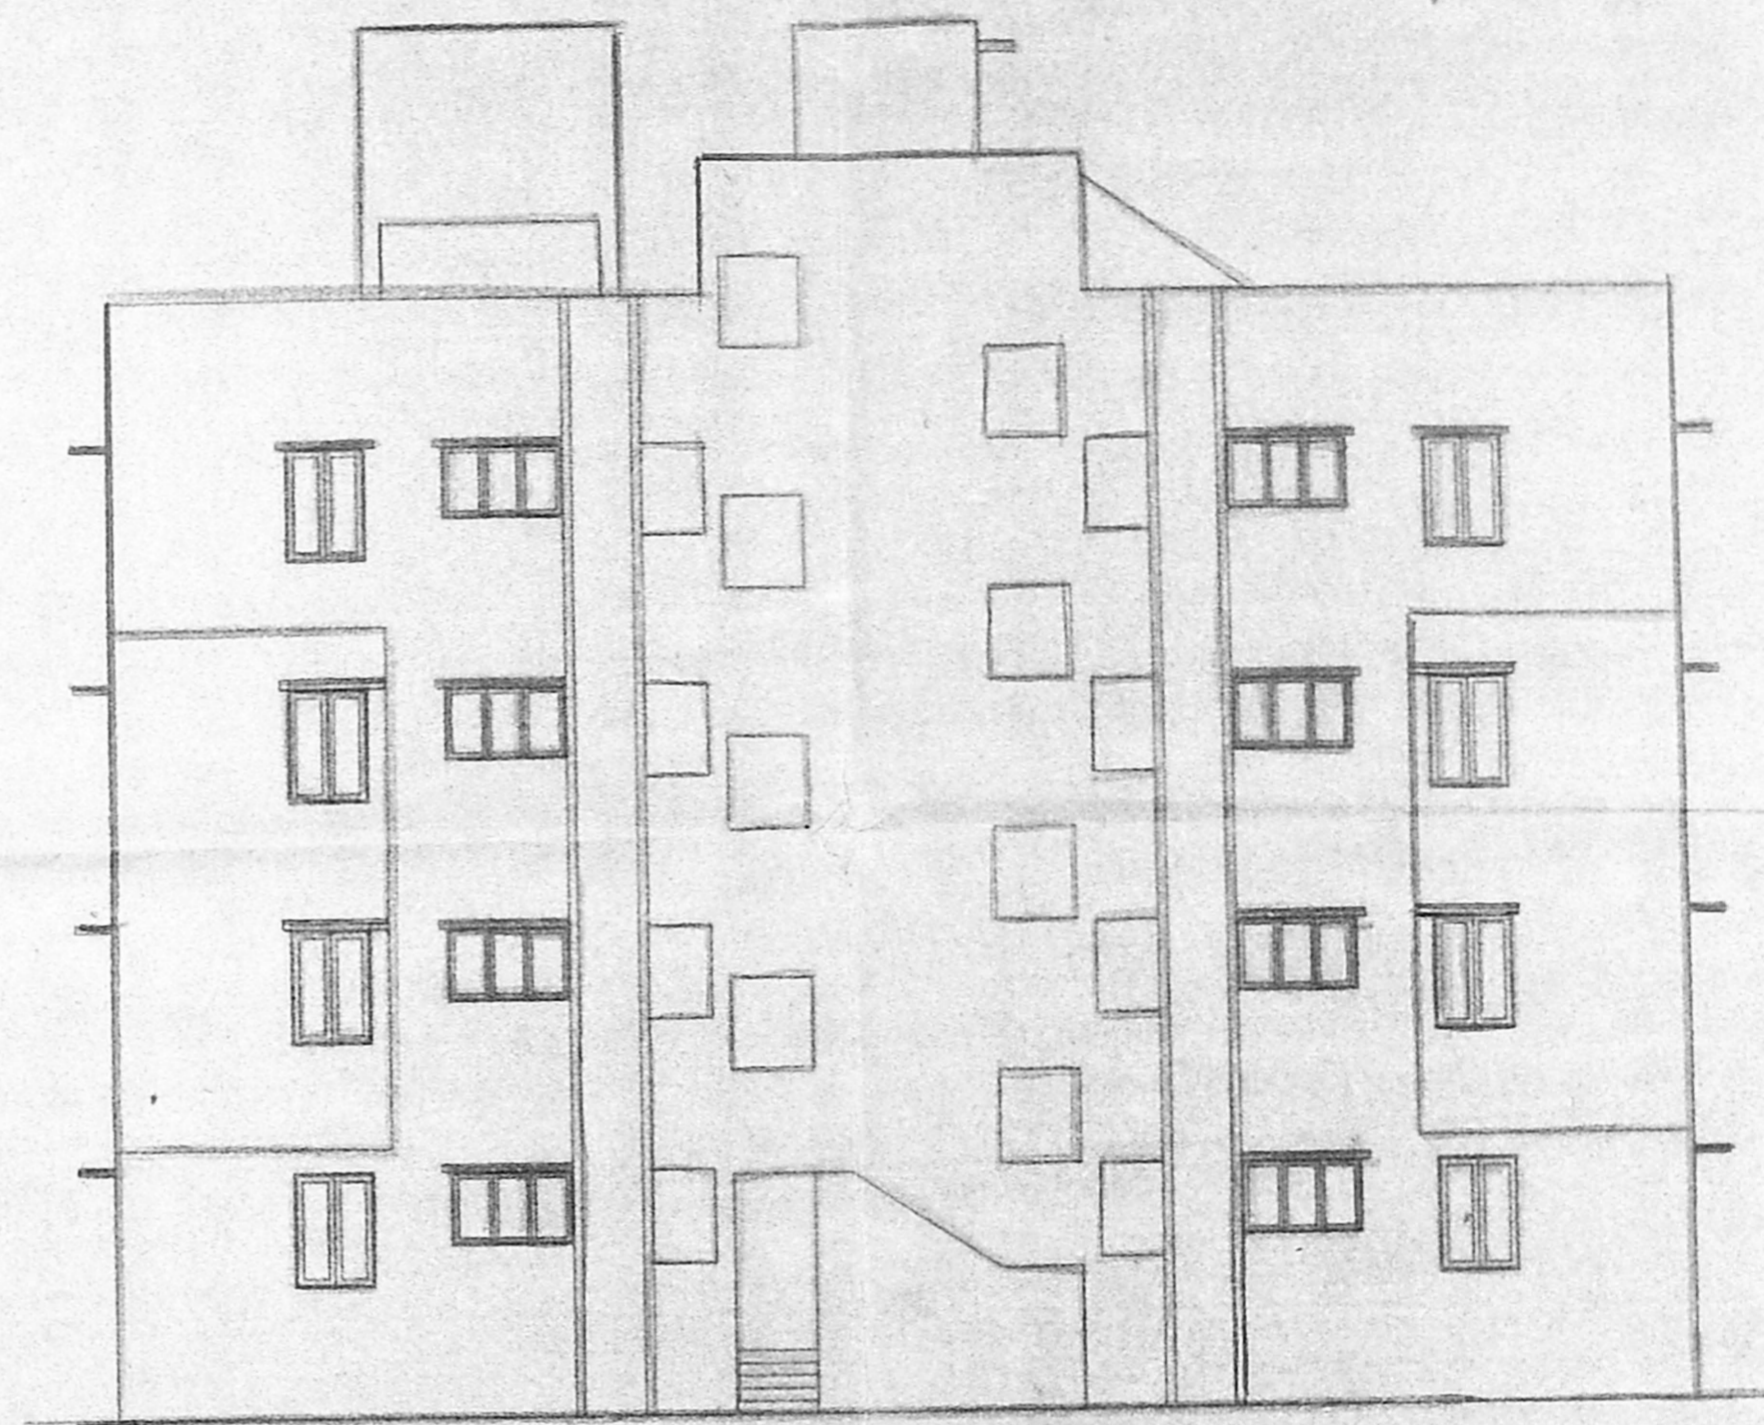

FRONT ELEVATION

CODE	SIZE	DESCRIPTION
FD1	2.74 x 2.180	COUNTRY WOOD FRAMED DOOR (finished)
D1	1.06 x 2.18	WOOD FRAMED DOOR
D2	0.91 x 2.18	COUNTRY WOOD FRAMED FLUSH DOOR
D3	0.78 x 2.18	COUNTRY WOOD FRAMED FLUSH DOOR
W2	1.775 x 1.930	STEEL GLAZED WINDOW
W6	1.475 x 0.875	STEEL GLAZED WINDOW
W9	0.975 x 1.37	STEEL GLAZED WINDOW
V1	0.910 x 0.910	STEEL GLAZED VENTILATOR
V2	0.61 x 0.61	STEEL GLAZED VENTILATOR
O	0.99 x 1.115	OPENING

SLNO	DESCRIPTION
1.	P.C.C. 1:4:8 IN FOUNDATION
2.	SAND FILLING IN FOUNDATION
3.	BRICK WORK IN C.M. 1:6
4.	R.C.C. WORK FOR SLABS, LINTELS & BEAMS ETC.
5.	PLASTERING IN C.M. 1:5 EXTERNAL & 1:4 INTERNAL
6.	MOSAIC TILED FLOORING
7.	WEATHERING COURSE OF BRICK JELLY LIME CONC.

AREA STATEMENT						
PLOT AREA	427.3505 M ²					
BUILT UP AREA	633.9456 M ²					
COLOUR INDEX						
PROPOSED CONSTRUCTION	●					
BOUNDARY OF SITE	●					
ROAD	●					
R.No	DATE	REVISIONS	INITIAL			
1	25-05-95	1:100	Q	LATHA CORP CORP208 Jones		
DRG No:	DATE	SCALE	REV	FILE	DRN.BY.	CHD.


PROPOSED CONSTRUCTION
OF DOOR No : 9,
SARADAMBAL STREET,
T.NAGAR,
MADRAS - 600 017.
PLOT No : 18,
T.S. No : 8187/
R.S. No : 4739
BLOCK No : 107 /
TALUK : MAMBALAM - GUINDY
CORP.DIV.No : 119 (new) 121 (old)
ZONE No : VIII (new) VI (old)
T.NAGAR VILLAGE

S. Rajalakshmi


OWNER'S SIGNATURE

MR. S. RAMAKRISHNAN
115, M.A. ROAD,
T.NAGAR, MADRAS - 600 017


LICENSED SURVEYOR L.S. No : 306 95/98

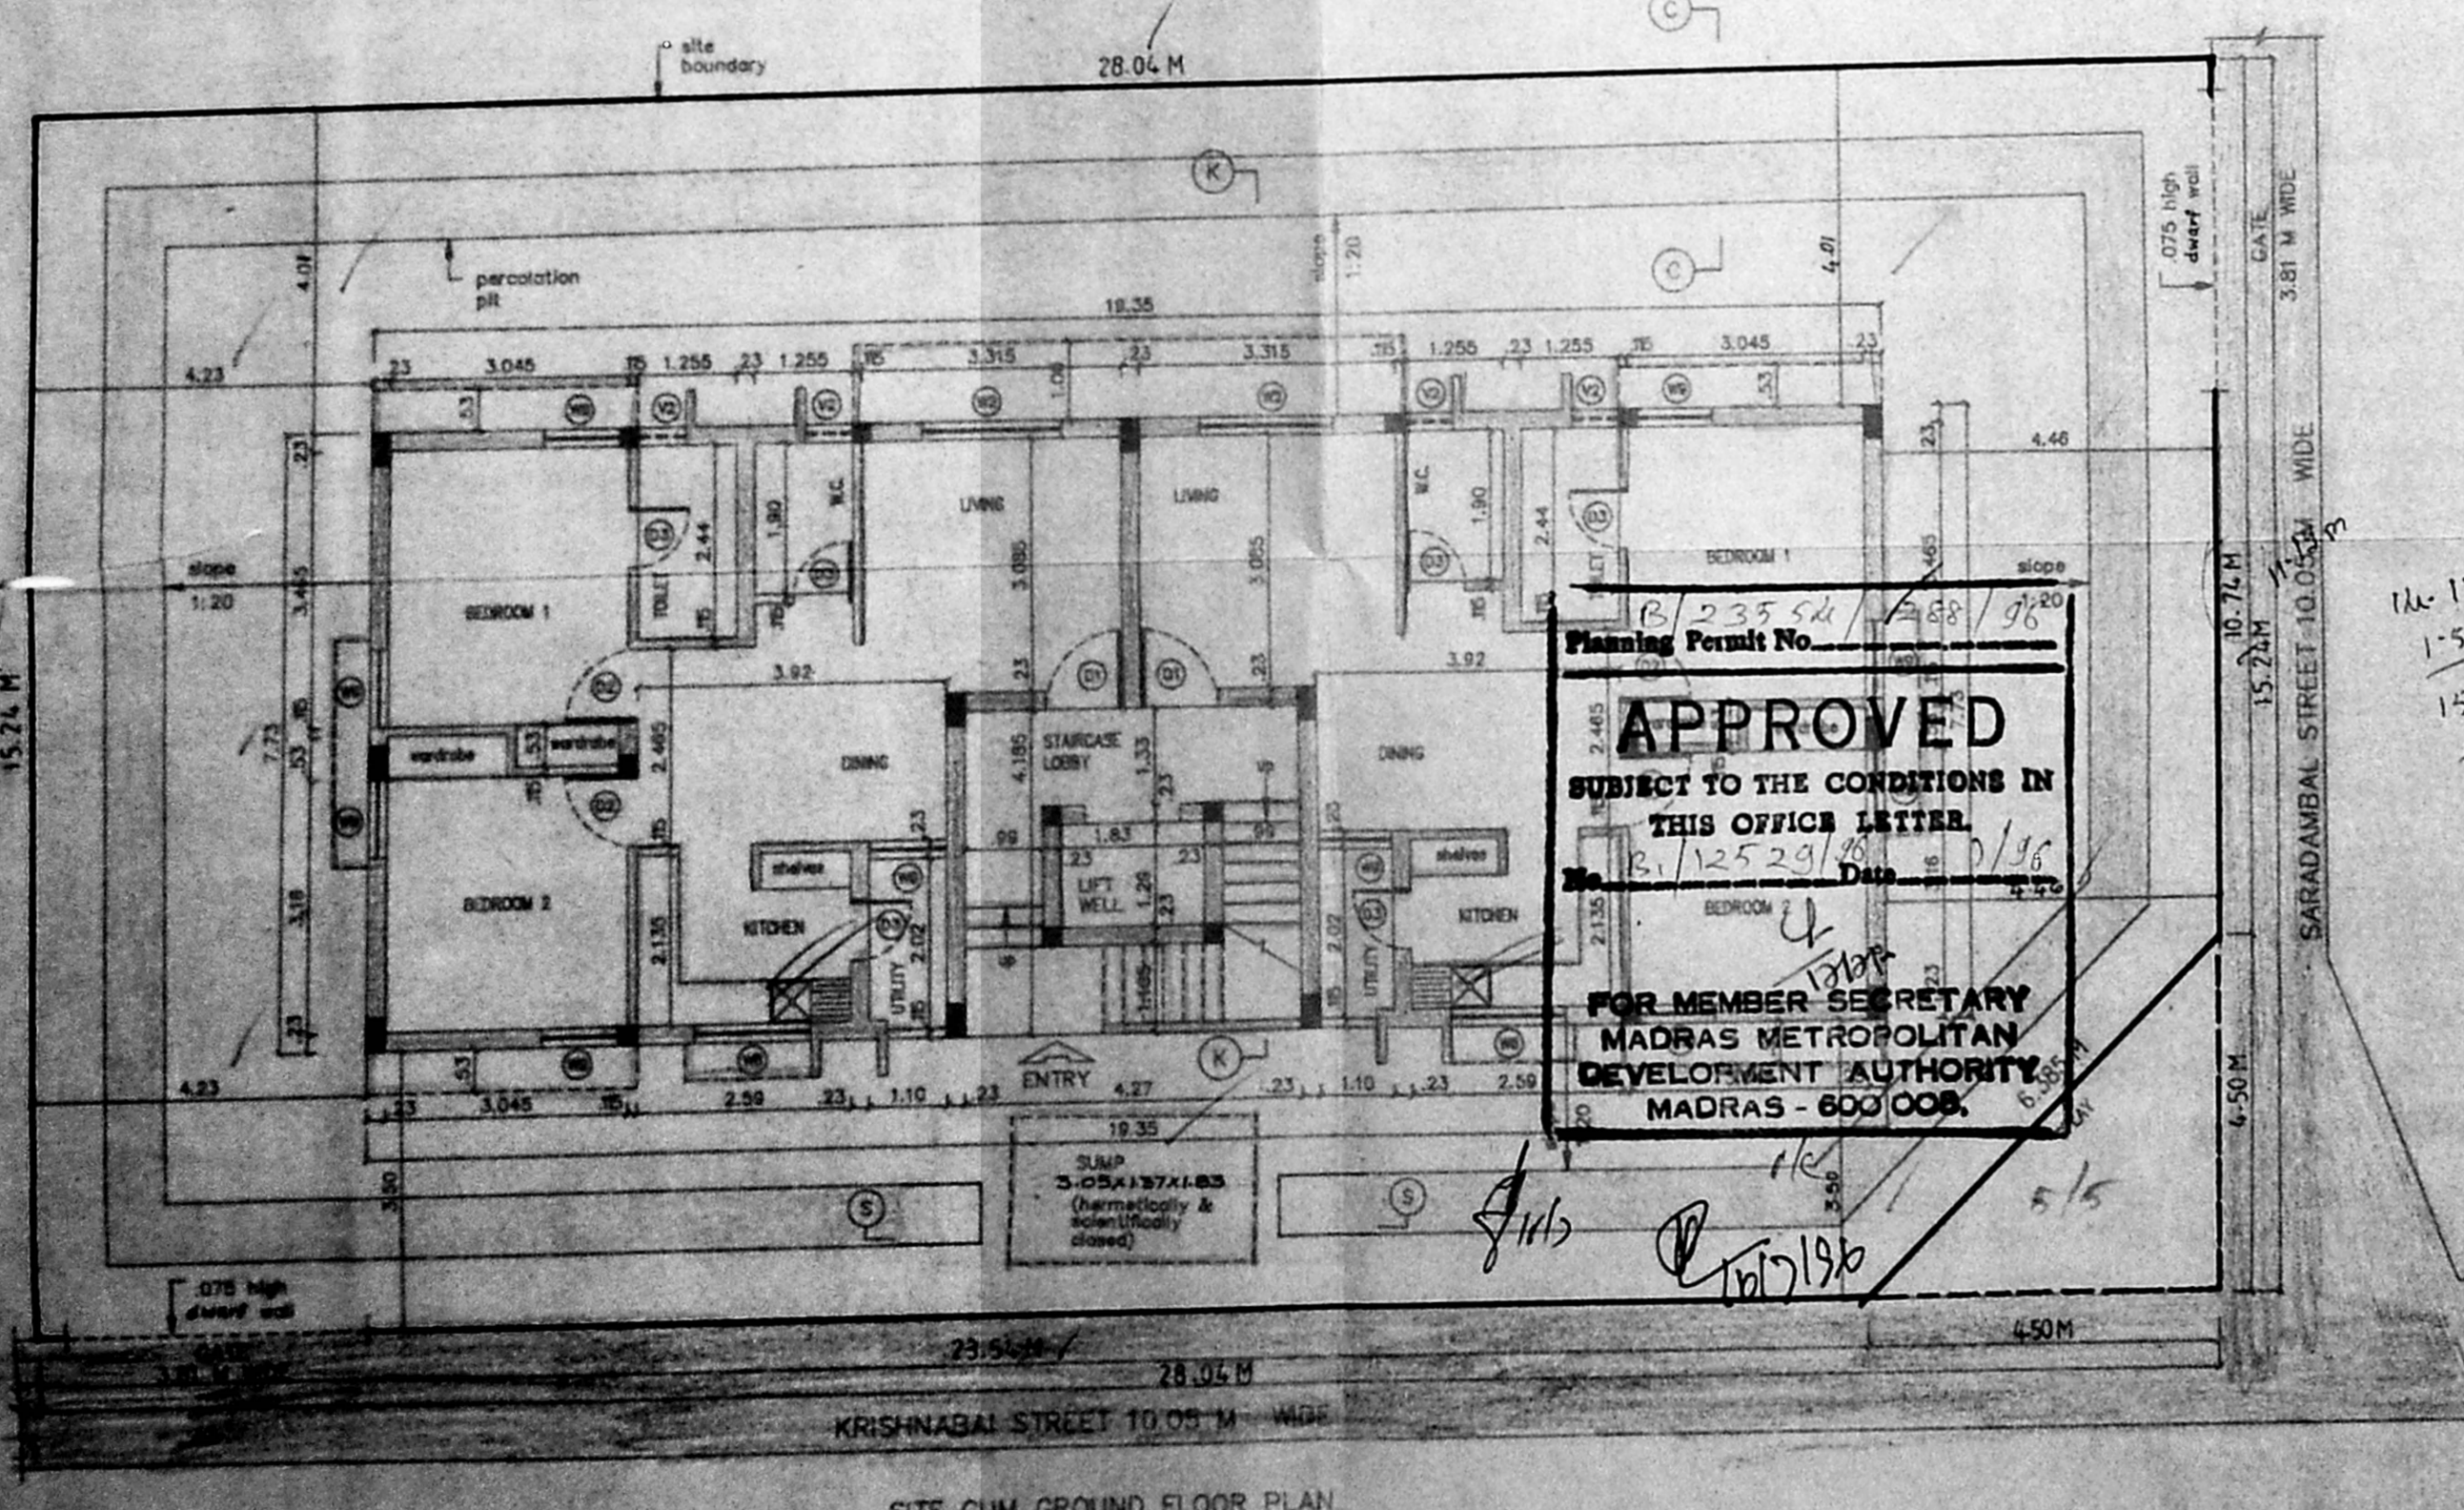

SITE CUM GROUND FLOOR PLAN

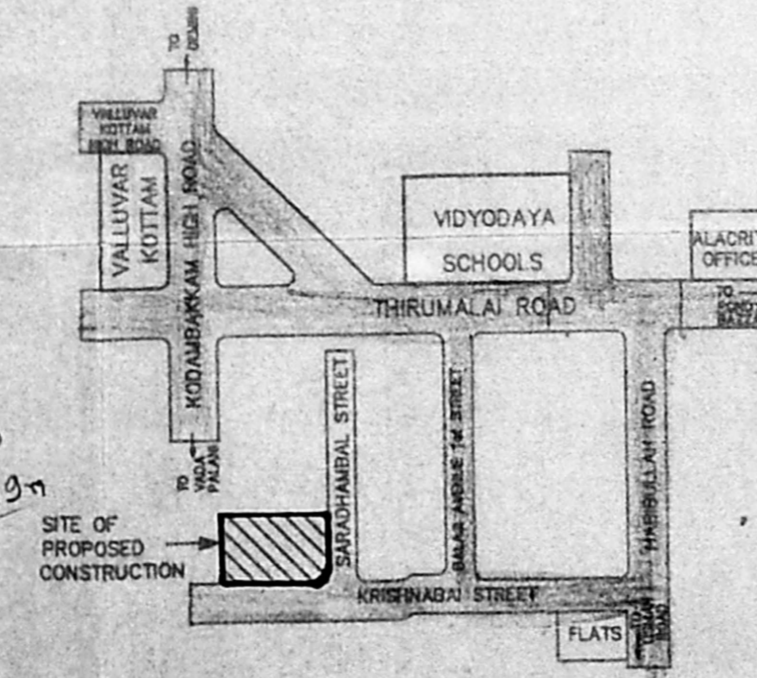

KEY PLAN
(NOT TO SCALE)

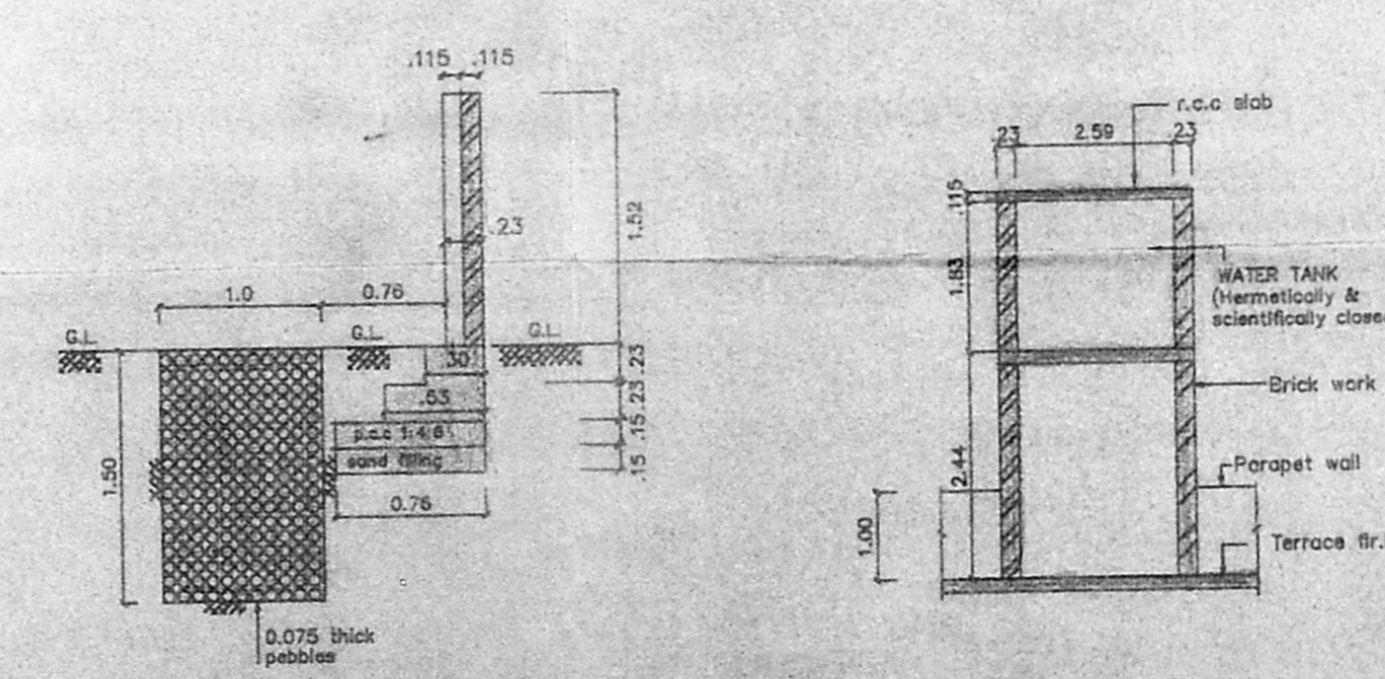

SECTION CC OF
COMPOUND WALL &
PERCOLATION PIT
SCALE 1:50

SECTION WW
SECTION OF WATER TANK
SCALE 1:100

Planning Permit No. 12/235/4/1/18/98
APPROVED
SUBJECT TO THE CONDITIONS IN
THIS OFFICE LETTER
R.1/2529/18/98
FOR MEMBER SECRETARY
MADRAS METROPOLITAN
DEVELOPMENT AUTHORITY
MADRAS - 600 008

11-12
15-69
4-50
11-19

