




FIRST SECOND & THIRD FLOOR PLANS

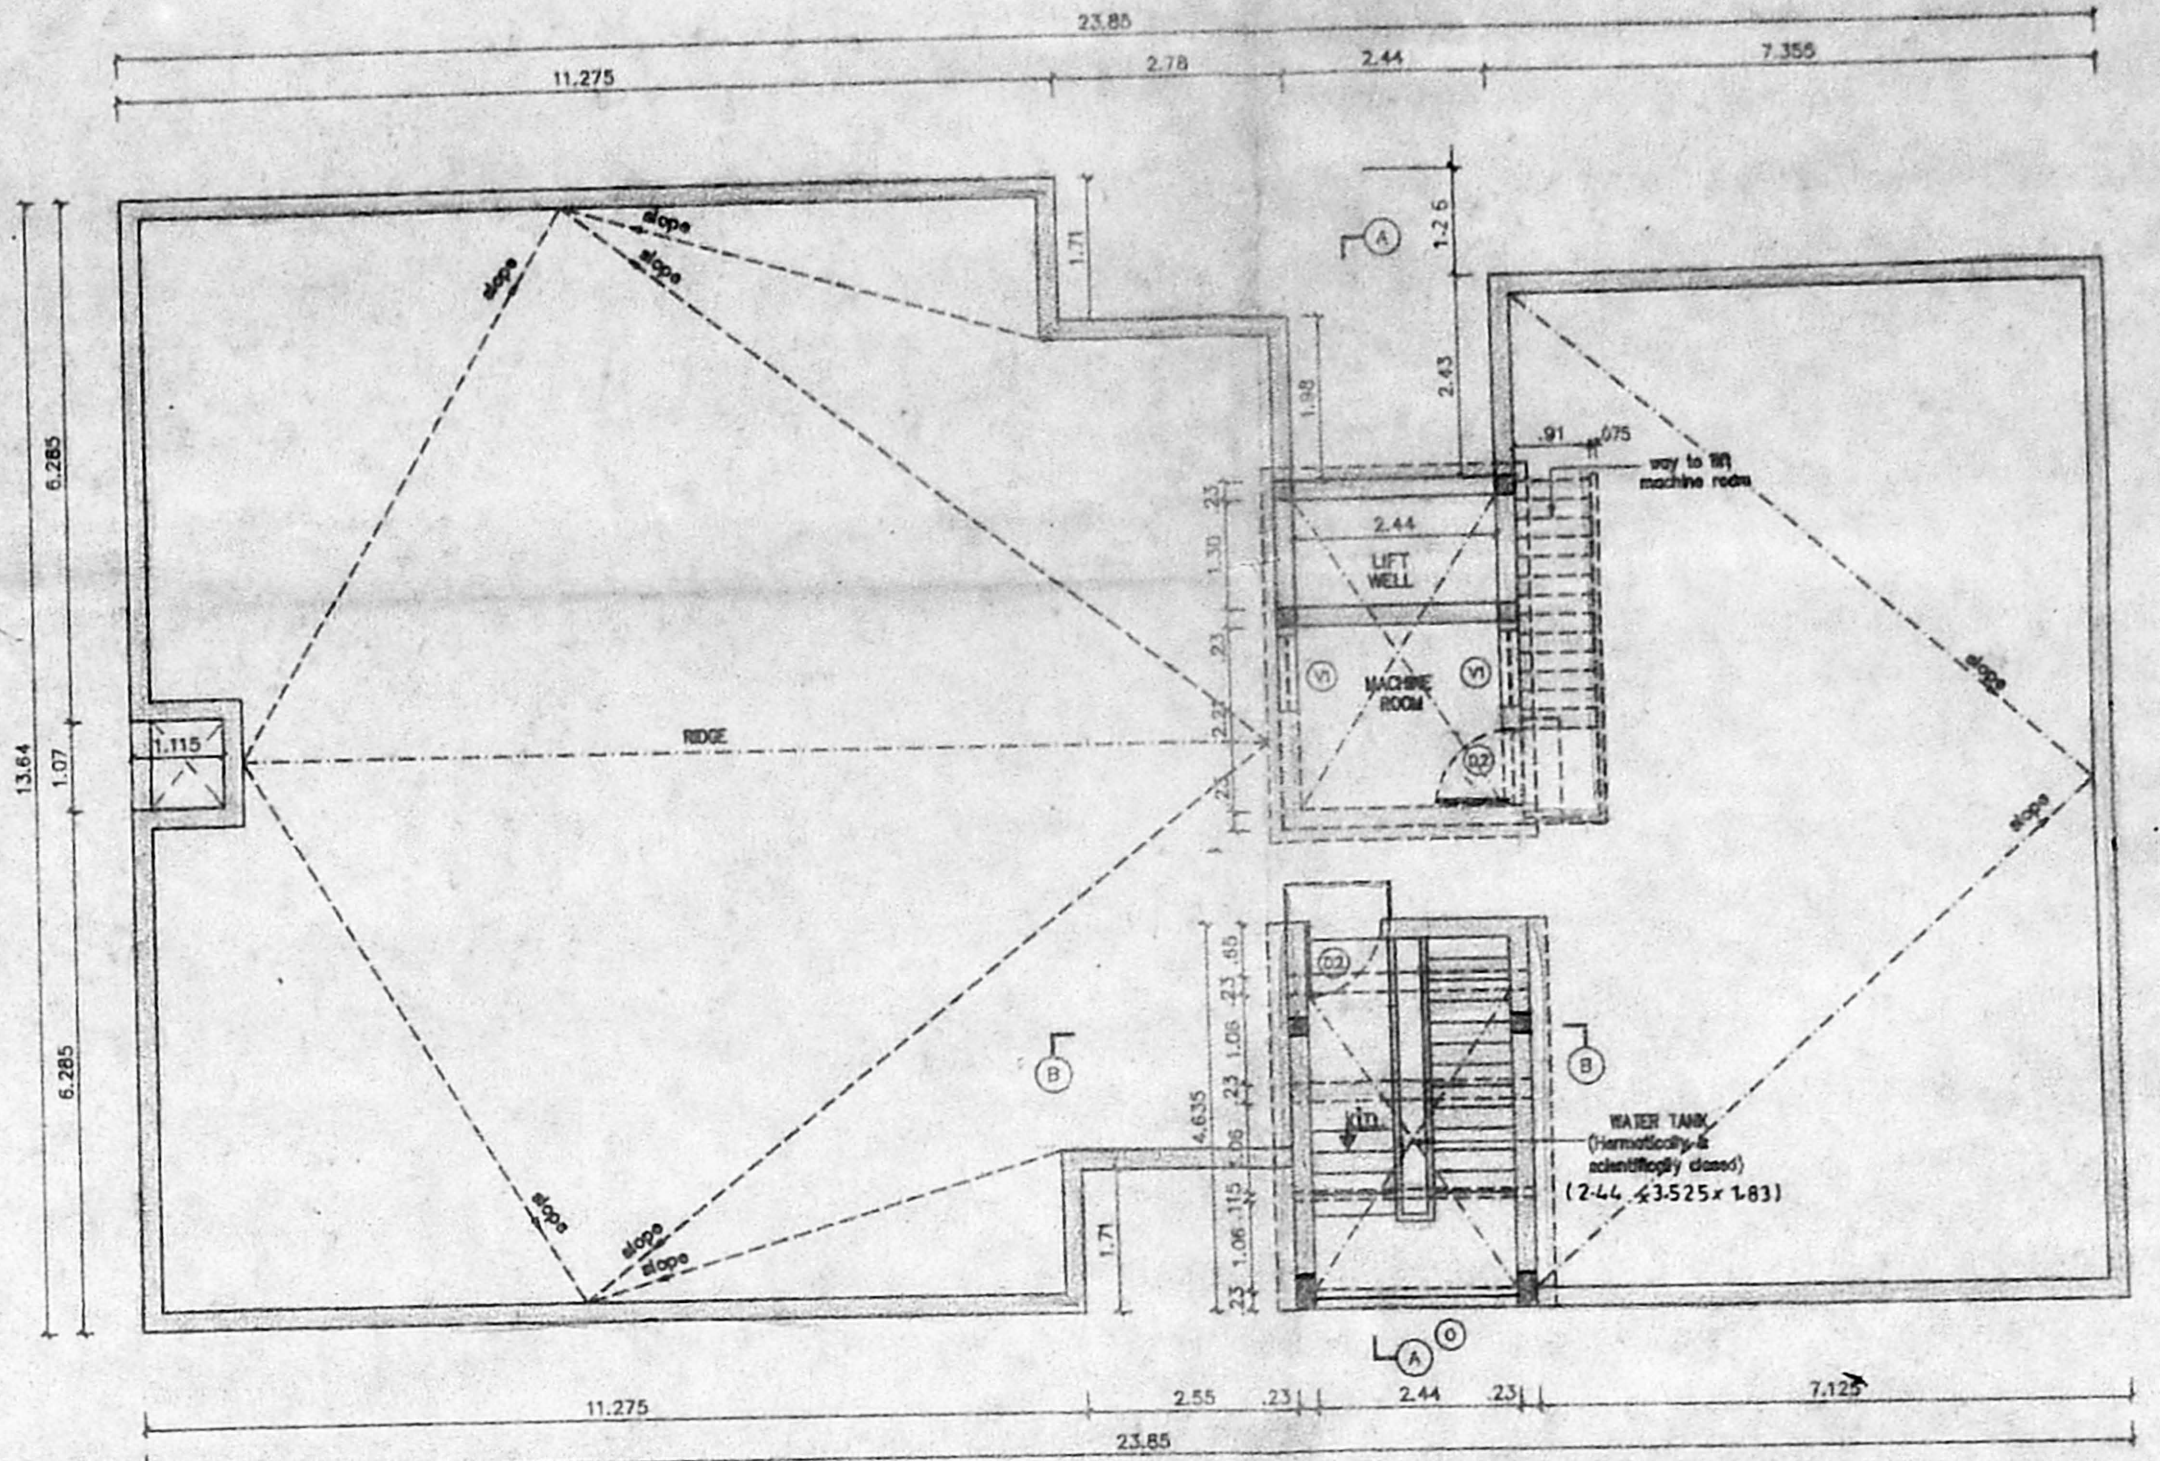


TERRACE FLOOR PLAN

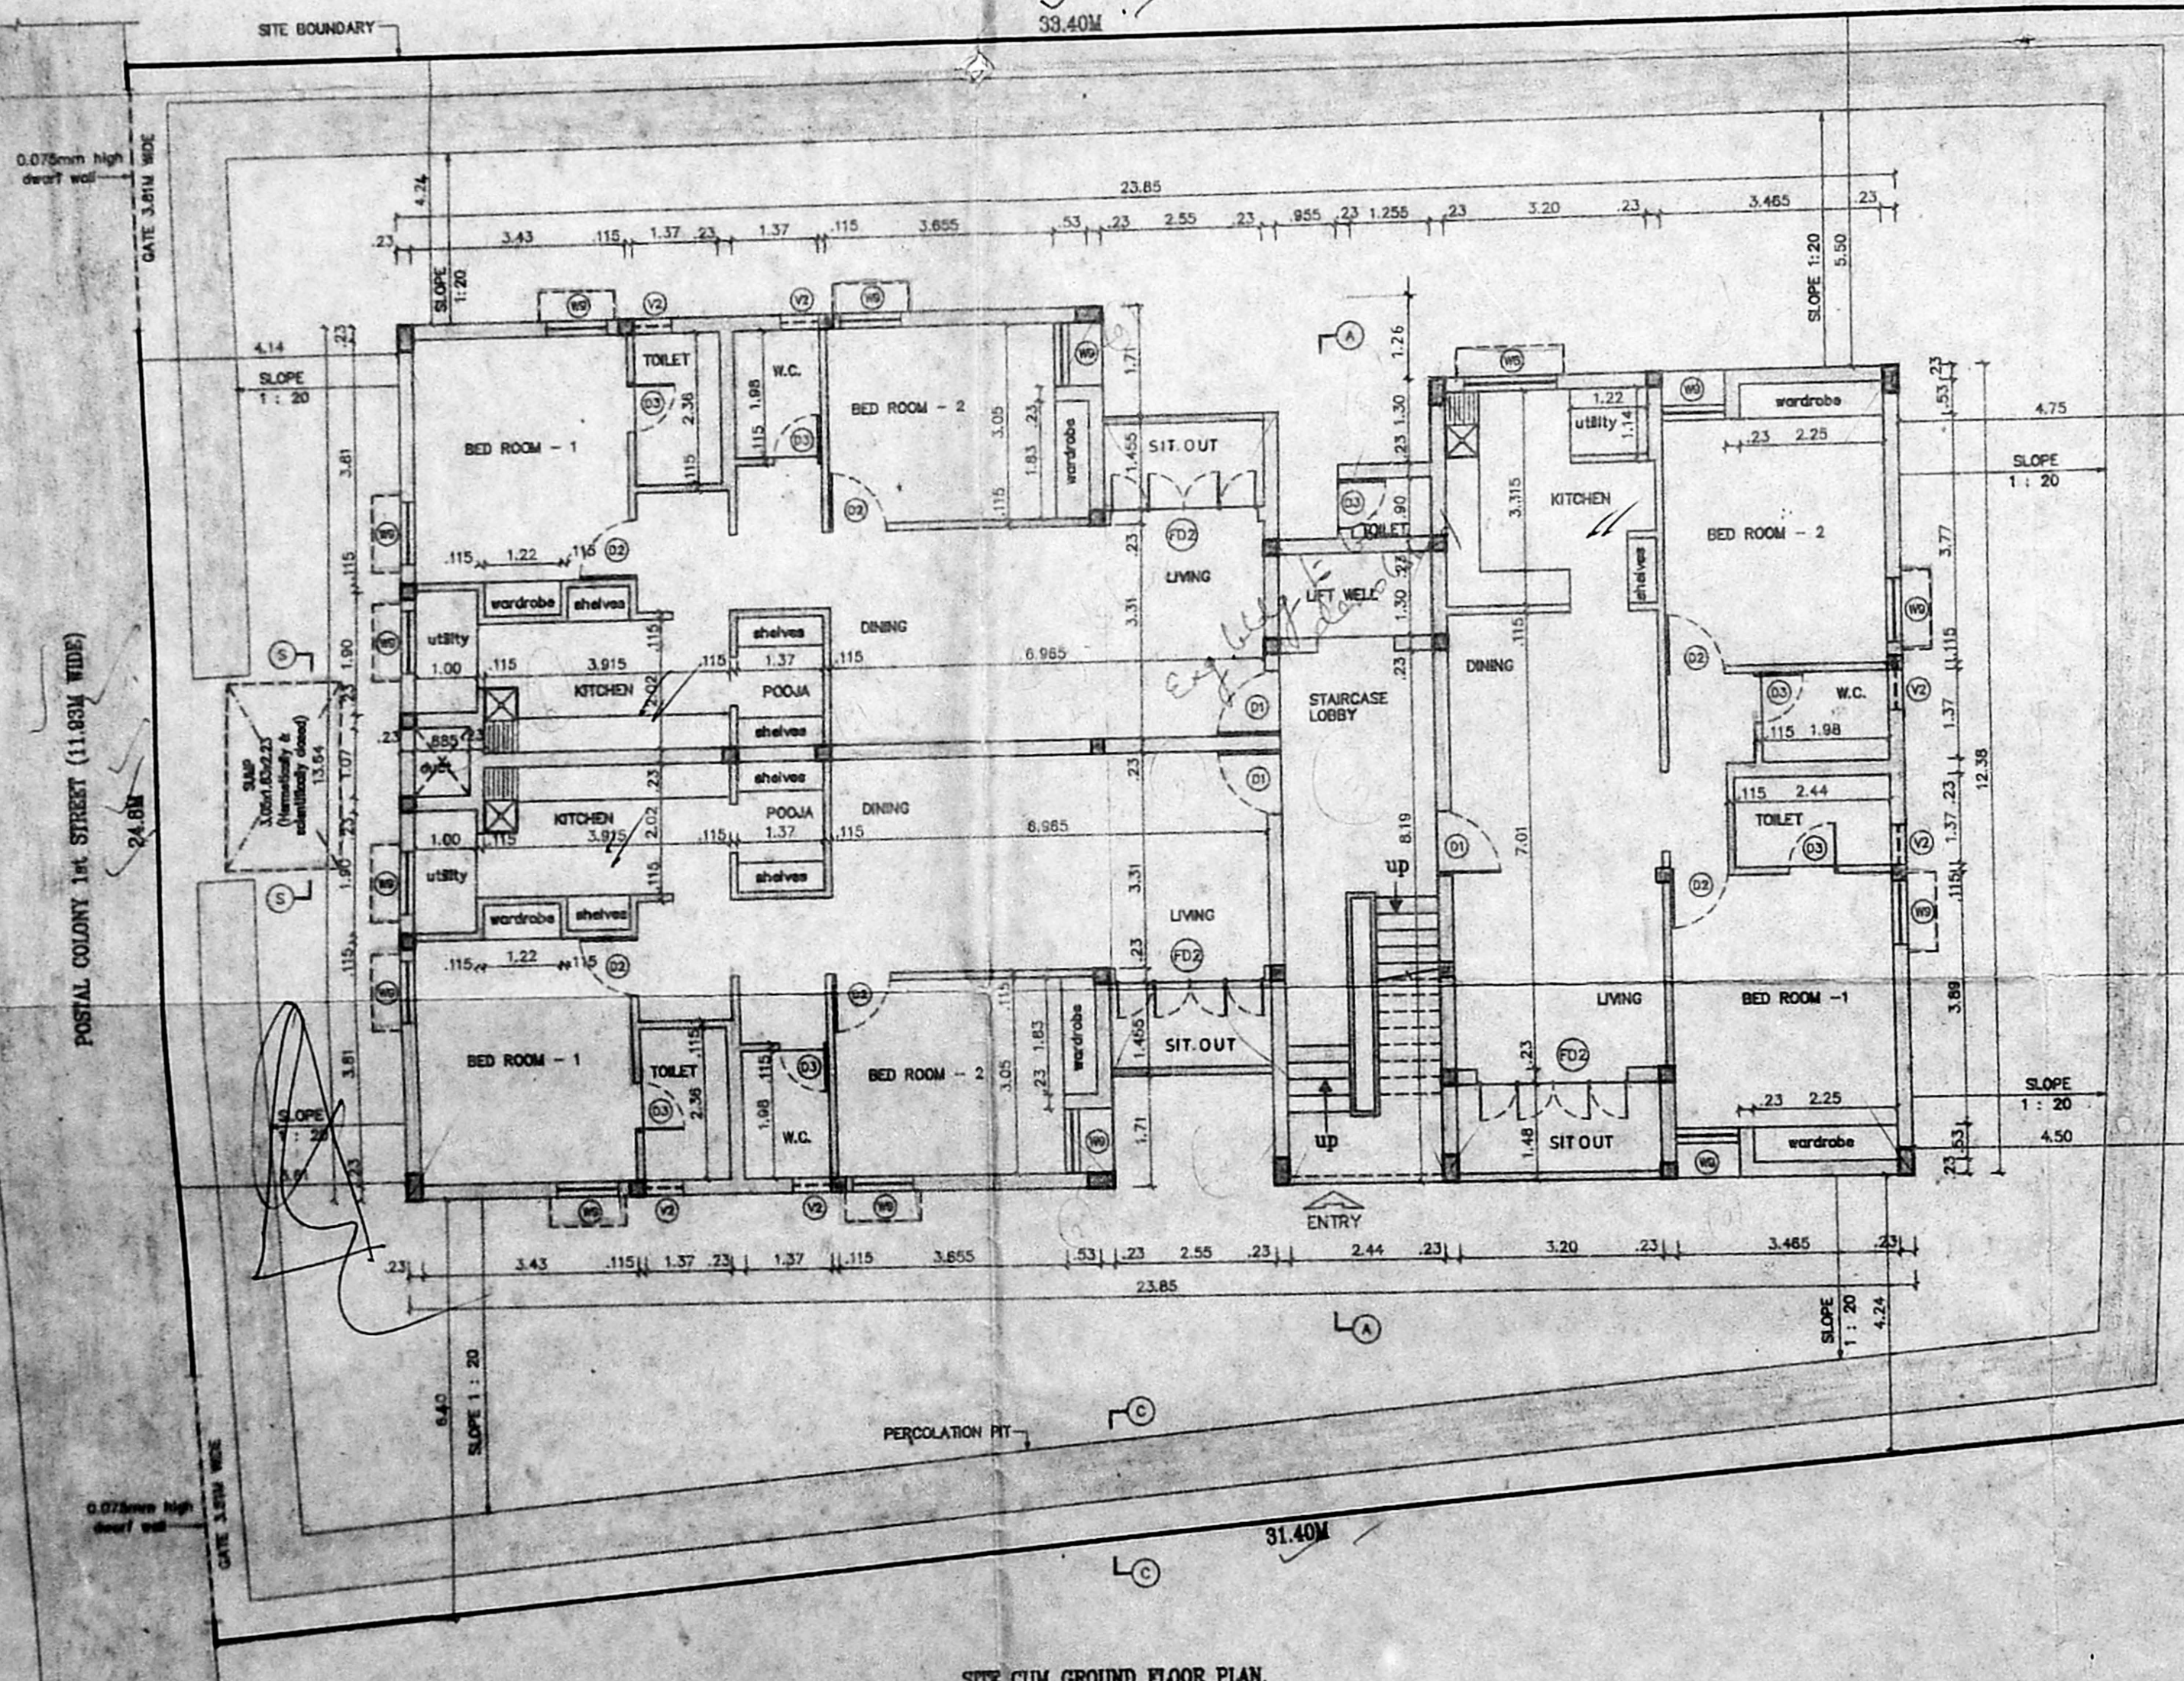


SITE CUM GROUND FLOOR PLAN

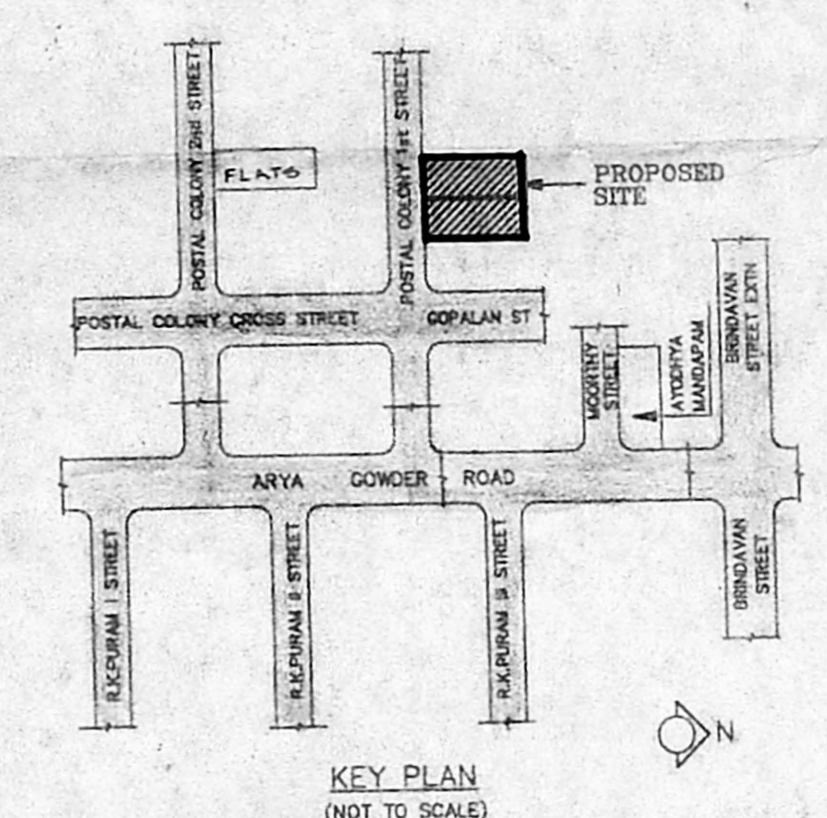


KEY PLAN (NOT TO SCALE)

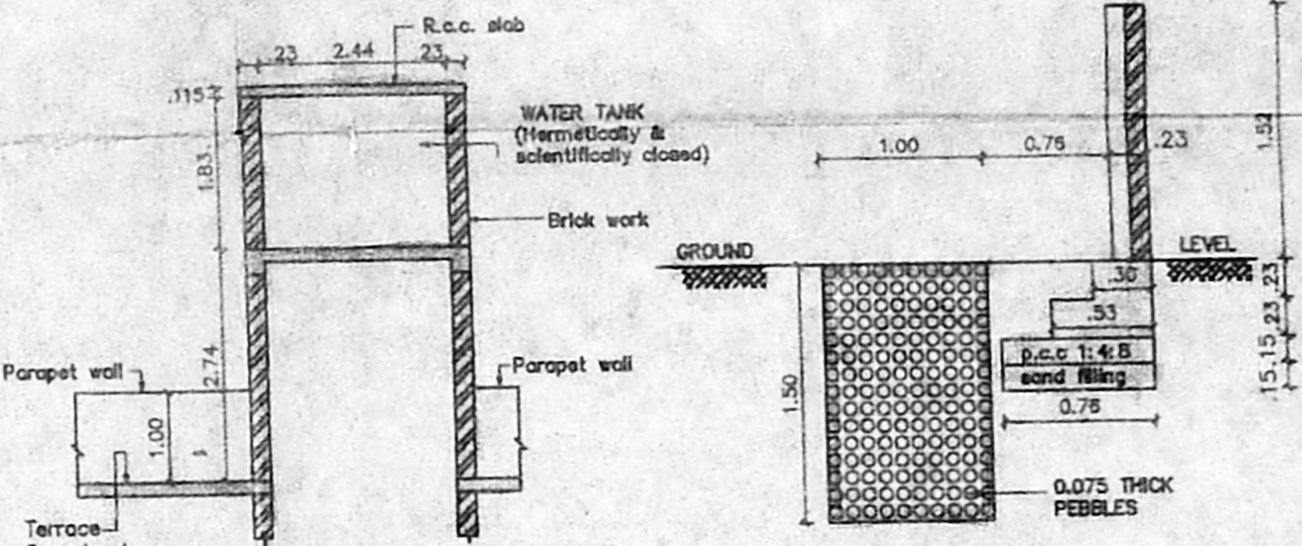


SECTION BB SECTION OF WATER TANK SCALE 1:100

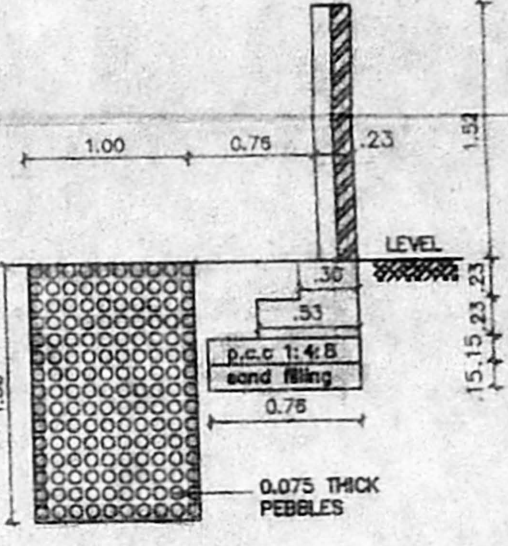


SECTION CC SCALE 1:50

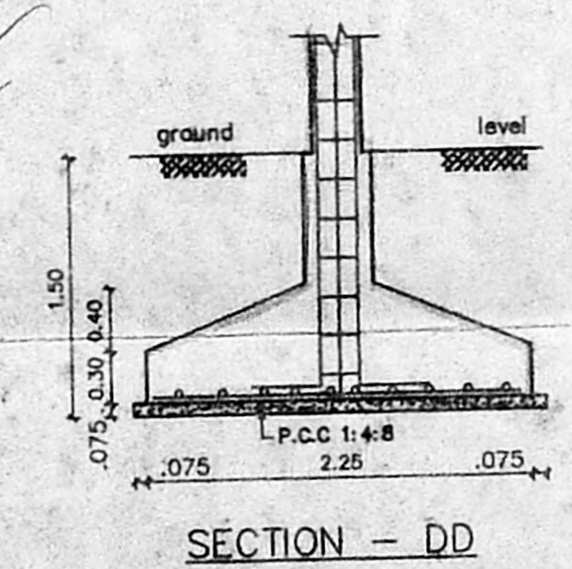

SECTION - DD

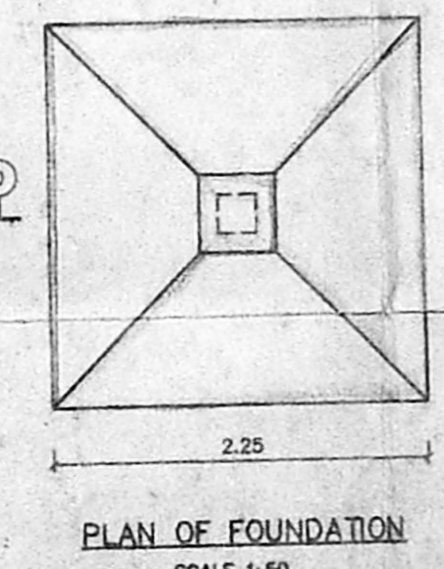

PLAN OF FOUNDATION SCALE 1:50

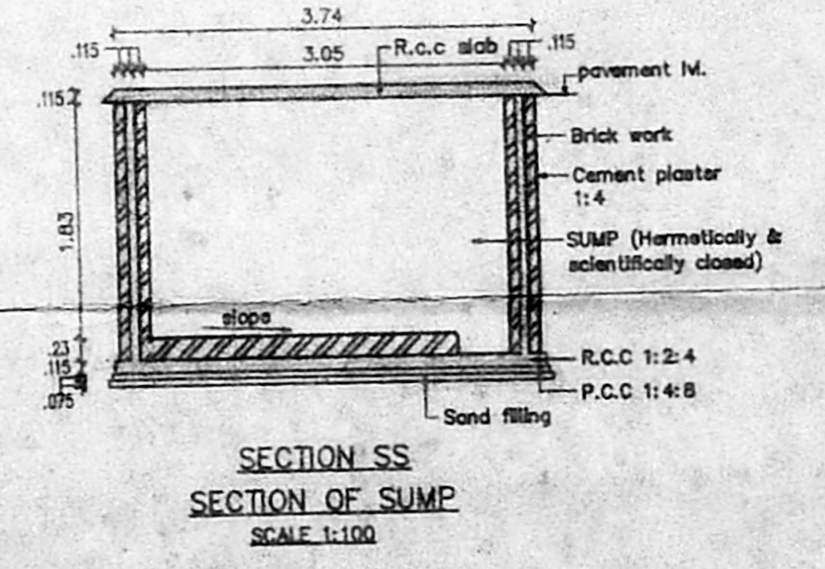

SECTION SS SECTION OF SUMP SCALE 1:100

LEGEND		
CODE	SIZE	DESCRIPTION
FD2	2.36 x 2.18	COUNTRY WOOD FRAMED FRENCH DOOR (polished)
D1	1.00 x 2.18	TEAK WOOD FRAMED FLUSH DOOR (polished)
D2	0.91 x 2.18	COUNTRY WOOD FRAMED FLUSH DOOR (polished)
D3	0.76 x 2.18	COUNTRY WOOD FRAMED FLUSH DOOR (polished)
M.M.D.A (B) S.B.C. No. 1332/18		
Scrutiny: Part I		
W6	1.475 x 1.175	STEEL GLAZED WINDOW
W9	0.975 x 1.175	STEEL GLAZED WINDOW
V1	0.91 x 1.175	STEEL GLAZED VENTILATOR
V2	0.6 x 1.175	STEEL GLAZED VENTILATOR
O	2.44 x 3.525	OPENING

SPECIFICATION	
SL.NO	DESCRIPTION
1.	P.C.C. 1:4:8 IN FOUNDATION
2.	SAND FILLING IN FOUNDATION
3.	BRICK WORK IN C.M. 1:6
4.	R.C.C. WORK FOR SLABS, LINTELS & BEAMS Etc.
5.	PLASTERING IN C.M. 1:5 EXTERNAL & 1:4 INTERNAL
6.	MOSAIC TILED FLOORING
7.	WEATHERING COURSE OF BRICK JELLY LIME CONC.
8.	CONCRETE BLOCK INFILL

AREA STATEMENT	
PLOT AREA	788.00M ²
BUILT UP AREA	1180.1405 M ²
COLOUR INDEX	
PROPOSED CONSTRUCTION	●
BOUNDARY OF SITE	●
ROAD	●

R.No	DATE	ZONE	REVISIONS	INITIAL


DRG. NO.	DATE	SCALE	FILE	REV'DRN. BY	CHK. BY
1 B35 227 M	05-01-96	1:100	HEM-KUNJ HEMKOR1	R. Naganjan	

PROPOSED CONSTRUCTION OF FLATS AT DOOR No. 29 & 29A, POSTAL COLONY FIRST STREET, WEST MAMBALAM, MADRAS - 600 033. T.S. No. : 15, BLOCK No. : 46, TALUK : MAMBALAM-GUINDY, DIV. No. : 125 ZONE No. : VIII VILLAGE : KODAMBAKKAM.

Hemlatha Ramakrishnan
R. Naganjan

OWNER'S SIGNATURE
R. NAGANJAN
S.E. (S.E. 2000)
Licensed Civil Engineer
Licensed Surveyor Class-1
LICENSE No. 306/95-96
LICENSED SURVEYOR




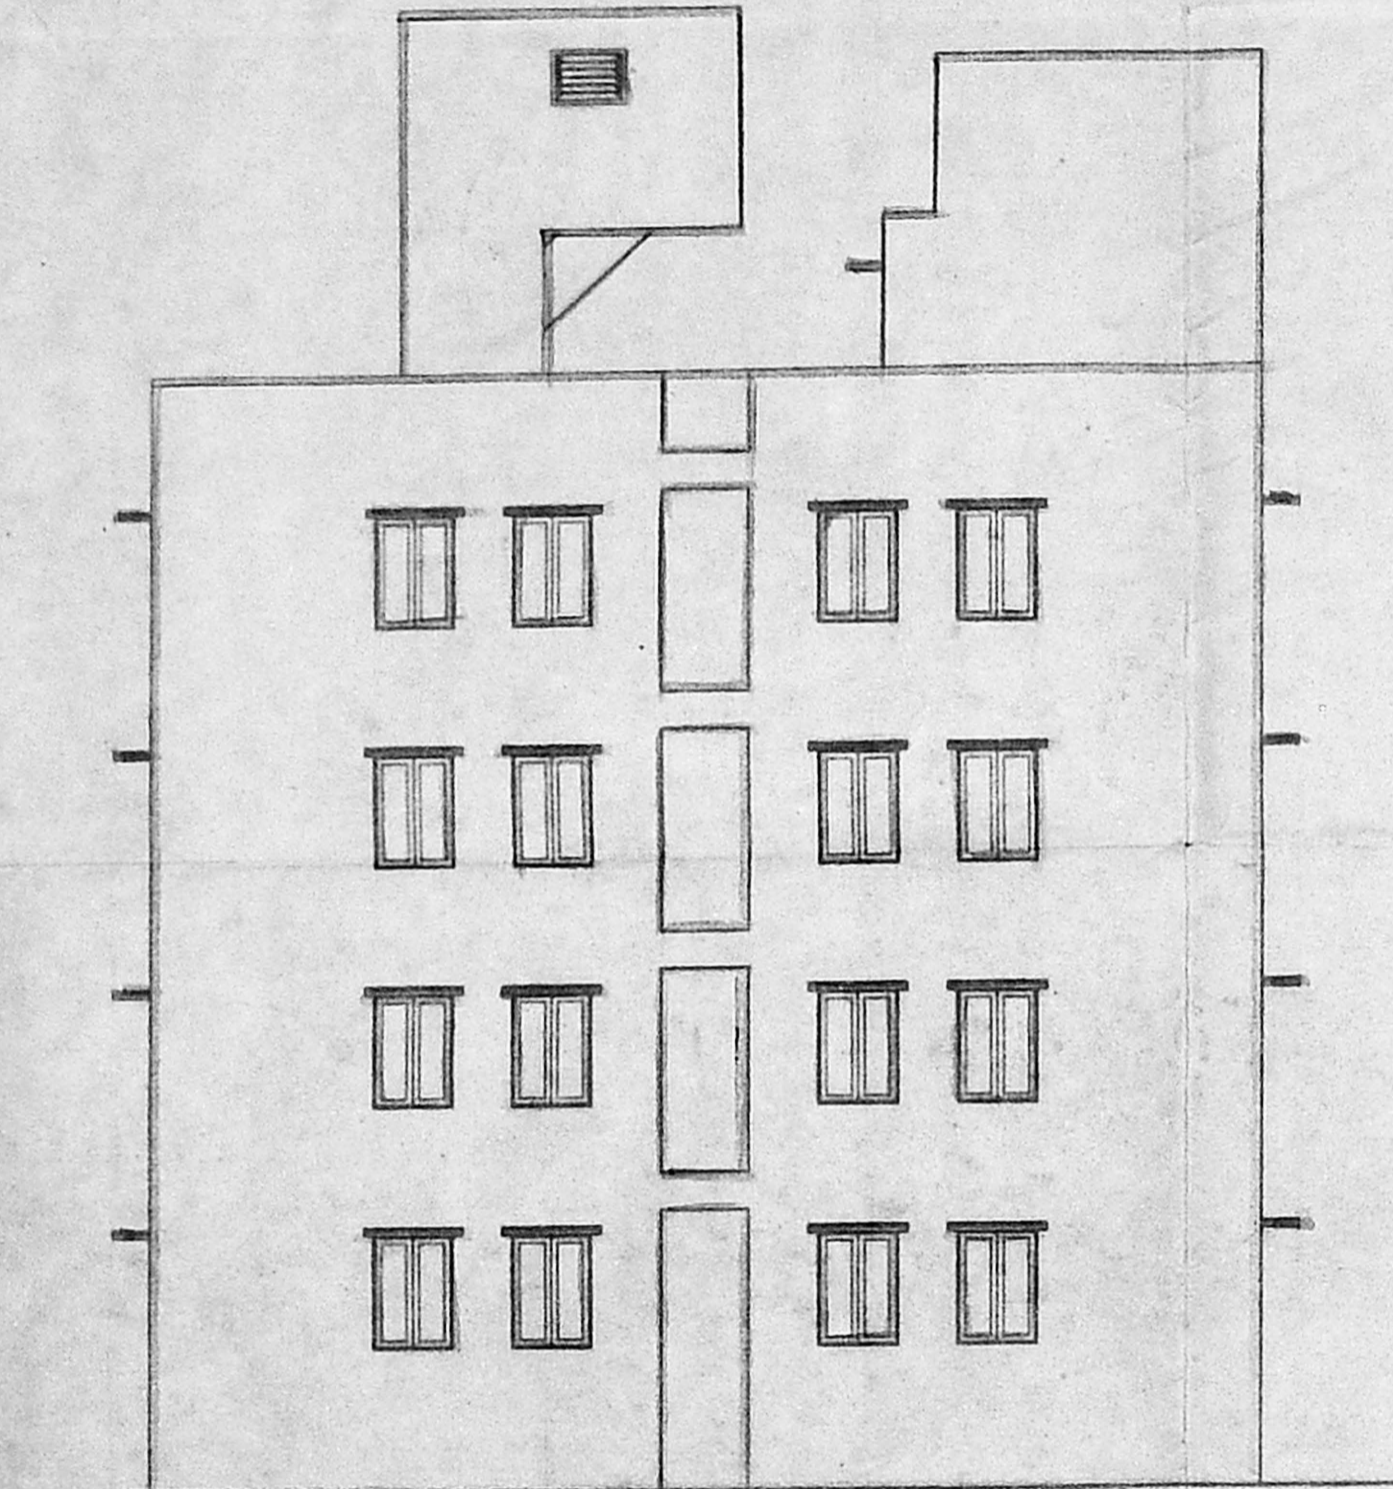

FRONT ELEVATION

B/23795/530 B/B/96
 Planning Permit No.
APPROVED
 SUBJECT TO THE CONDITIONS IN
 THIS OFFICE LETTER.
 No. B/13327/96 Date: 17/06/96
 FOR MEMBER SECRETARY
 CHENNAI METROPOLITAN
 DEVELOPMENT AUTHORITY
 CHENNAI-600 008.

8/29/11
 29/12/96
 17.875
 12.58
 2.92
 2.92
 2.92
 2.92
 2.92
 0.90

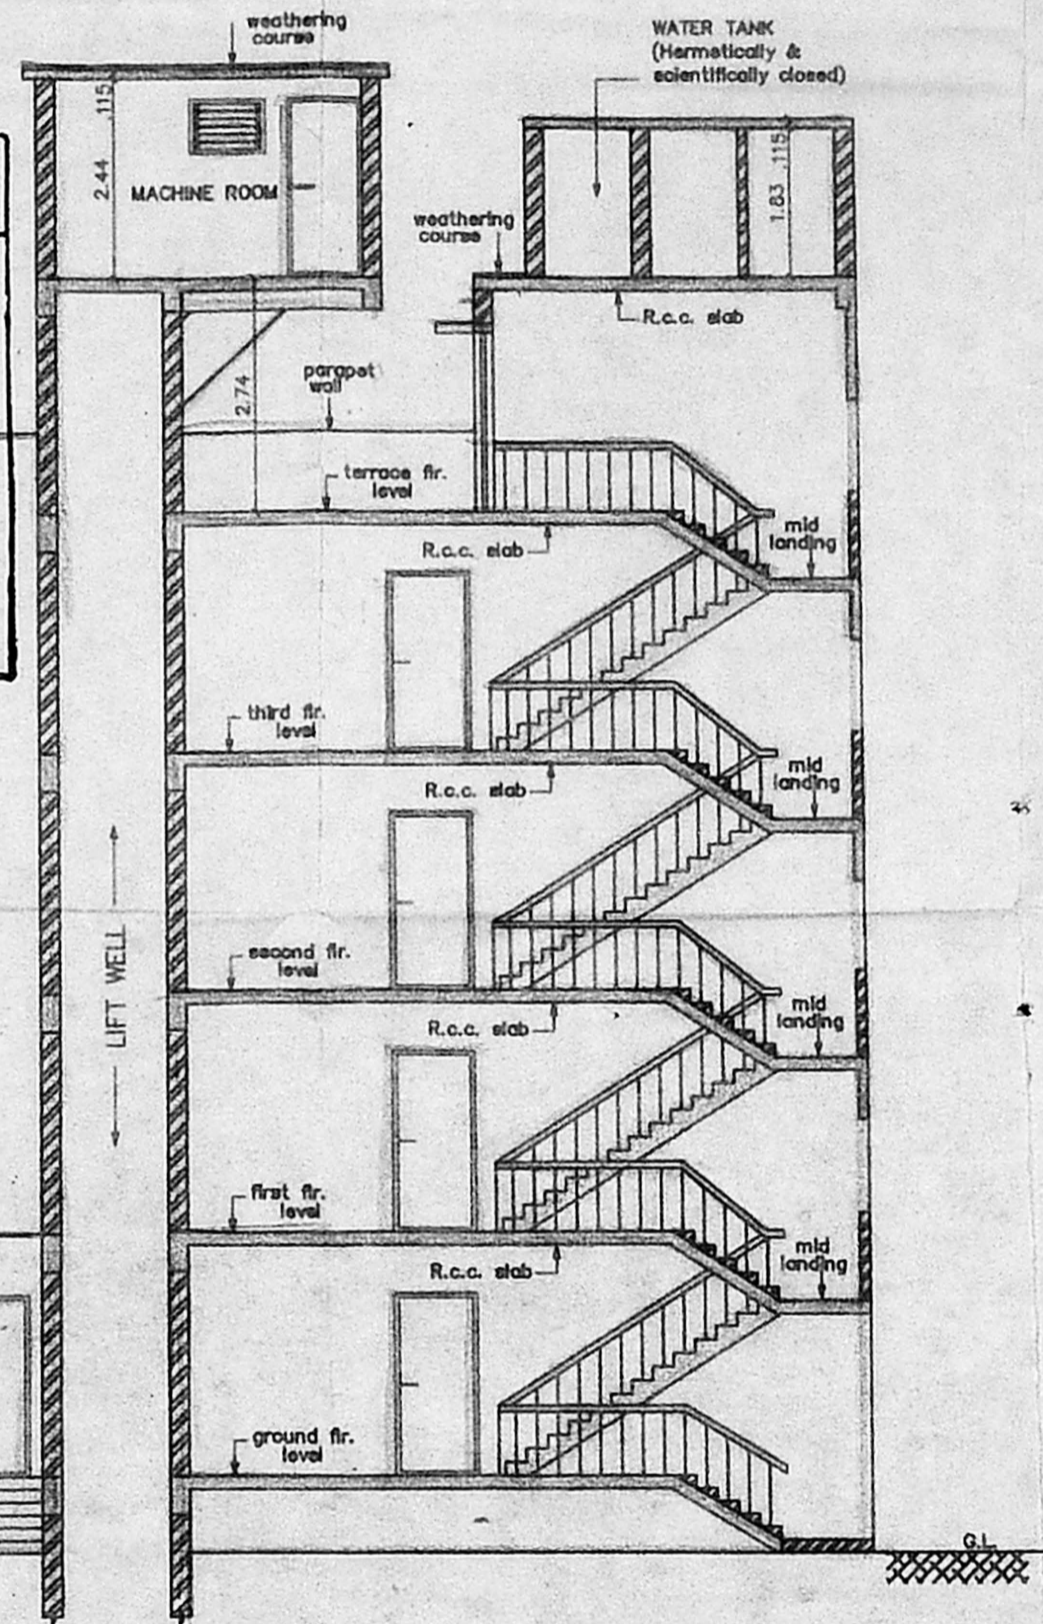

SECTION - AA

SPECIFICATION	
SL.NO	DESCRIPTION
1.	P.C.C. 1:4:8 IN FOUNDATION
2.	SAND FILLING IN FOUNDATION
3.	BRICK WORK IN C.M.
4.	R.C.C. WORK FOR SLABS, BEAMS & RAFTERS
5.	PLASTERING IN C.M. 1:5
6.	MOSAIC TILED FLOORING
7.	WEATHERING COURSE OF BRICK & 1:4 CONC.
8.	CONCRETE BLOCK INFILL

MMDA (B) S.B.C. No. 1
 File No: C/13327/96
 Scrutny:
 Part I
 Part II
 A.P.

COLOUR INDEX	
PROPOSED CONSTRUCTION	●
BOUNDARY OF SITE	○
ROAD	○

R.No	DATE	ZONE	REVISIONS	INITIAL
2	8/36	227 M	05-01-96	1 : 100

DRG NO.	DATE	SCALE	FILE	REV	DRN.BY.	CHD.BY.

PROPOSED CONSTRUCTION
 OF FLATS AT DOOR No. 29 & 29A,
 POSTAL COLONY FIRST STREET,
 WEST MAMBALAM, MADRAS - 600 033.
 T.S. No. : 15,
 BLOCK No. : 46,
 TALUK : MAMBALAM-GUINDY,
 DIV. No. : 125
 ZONE No. : VIII
 VILLAGE : KODAMBAKKAM.

Hemlatta Ramakrishnan
 K. Nagaraj

OWNER'S SIGNATURE

SUBRAMANIAM
 B.E., M.E. (Struct.)
 Chartered Civil Engineer
 Licensed Surveyor-Class-I

LICENSE No. 306/95-96

LICENSED SURVEYOR

SHEET No. 2/2