



APPROVED
SUBJECT TO THE CONDITIONS IN THIS OFFICE LETTER
No. 2115/96 Date 5.9.96
FOR MEMBER SECRETARY
MADRAS METROPOLITAN
DEVELOPMENT AUTHORITY
MADRAS - 600 008.

ELEVATION
SCALE 1"=8'-0"

SECTION ON 'XX'
SCALE 1"=8'-0"

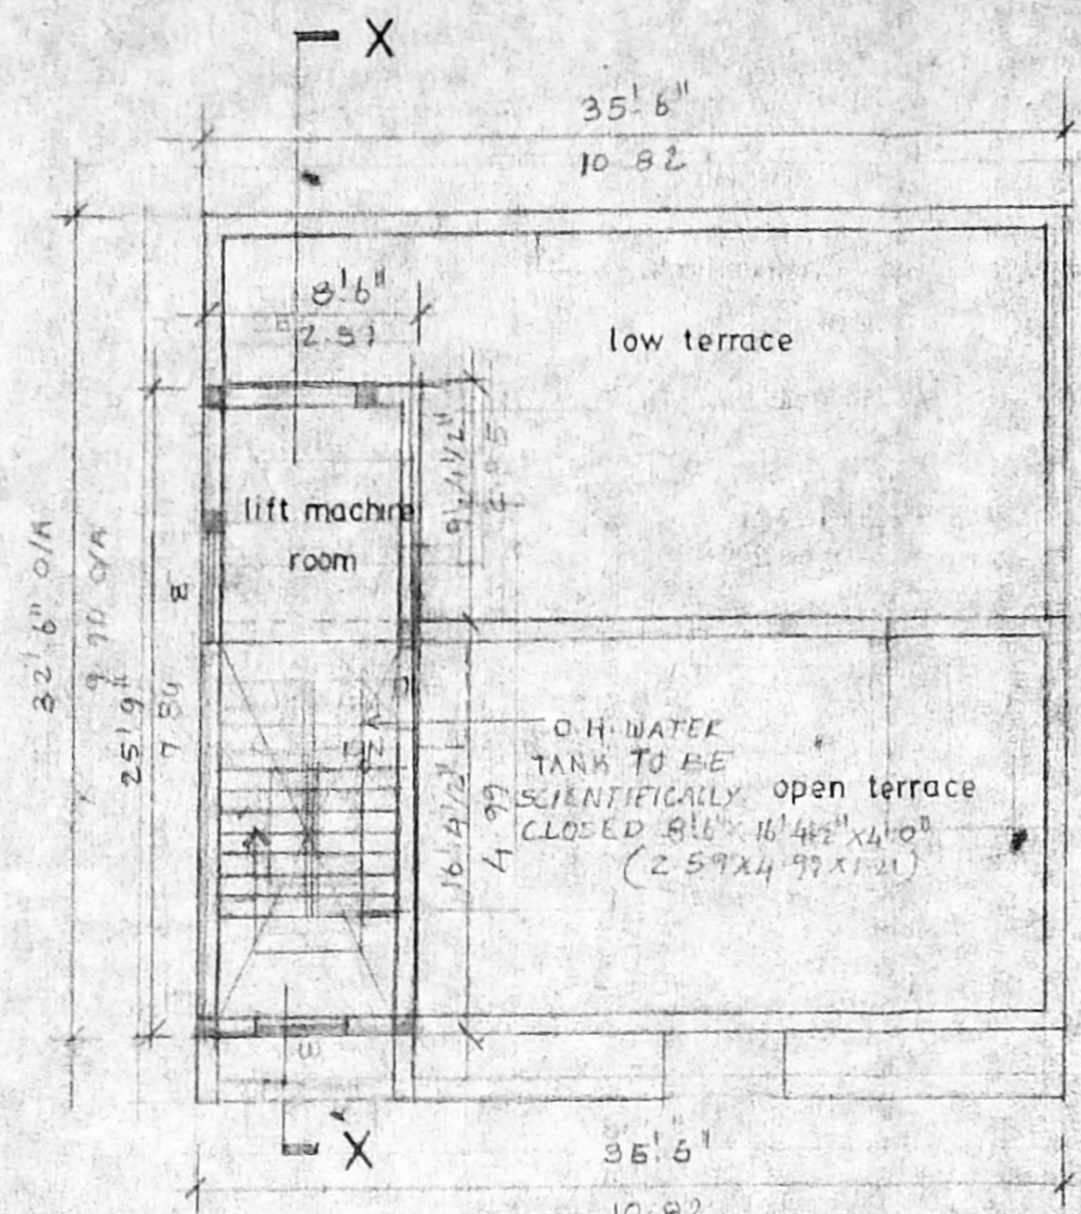

TERRACE FLOOR PLAN
SCALE 1"=8'-0"

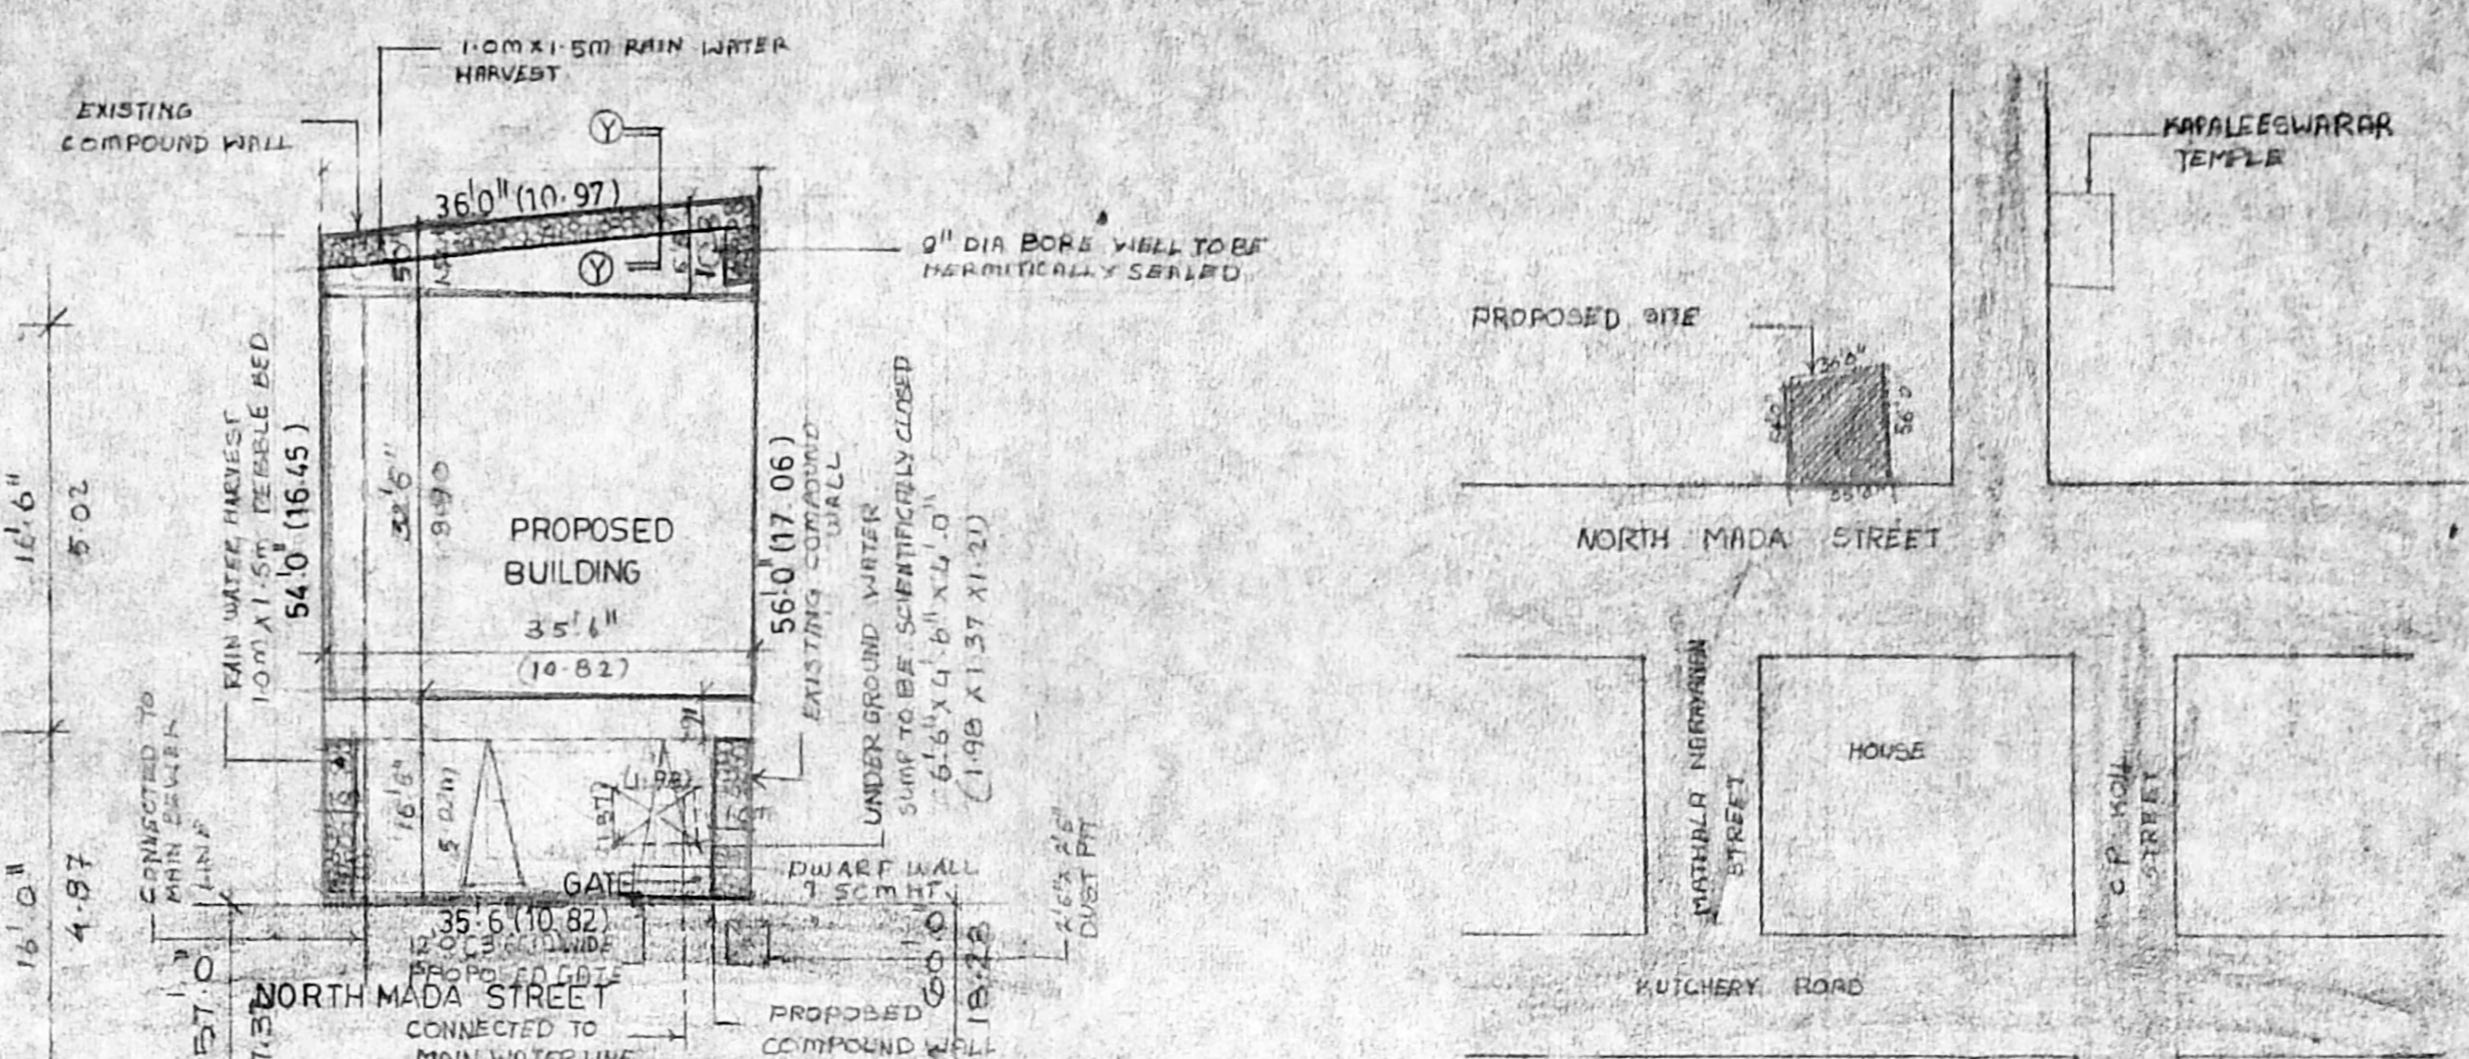

SITE PLAN
SCALE 1"=16'-0"


KEY PLAN
NOT TO SCALE

ECCENTRIC COLUMN FOOTING DETAILS
SCALE 1"=2'-0" (1:50)


SECTION YY
RAIN WATER HARVEST DETAIL
SCALE 1"=8'-0"

ELEVATION COMPOUND WALL & GATE DETAILS
SCALE 1"=8'-0"


COLUMN FOOTING FOUNDATION DETAILS
SCALE 1"=4'-0"

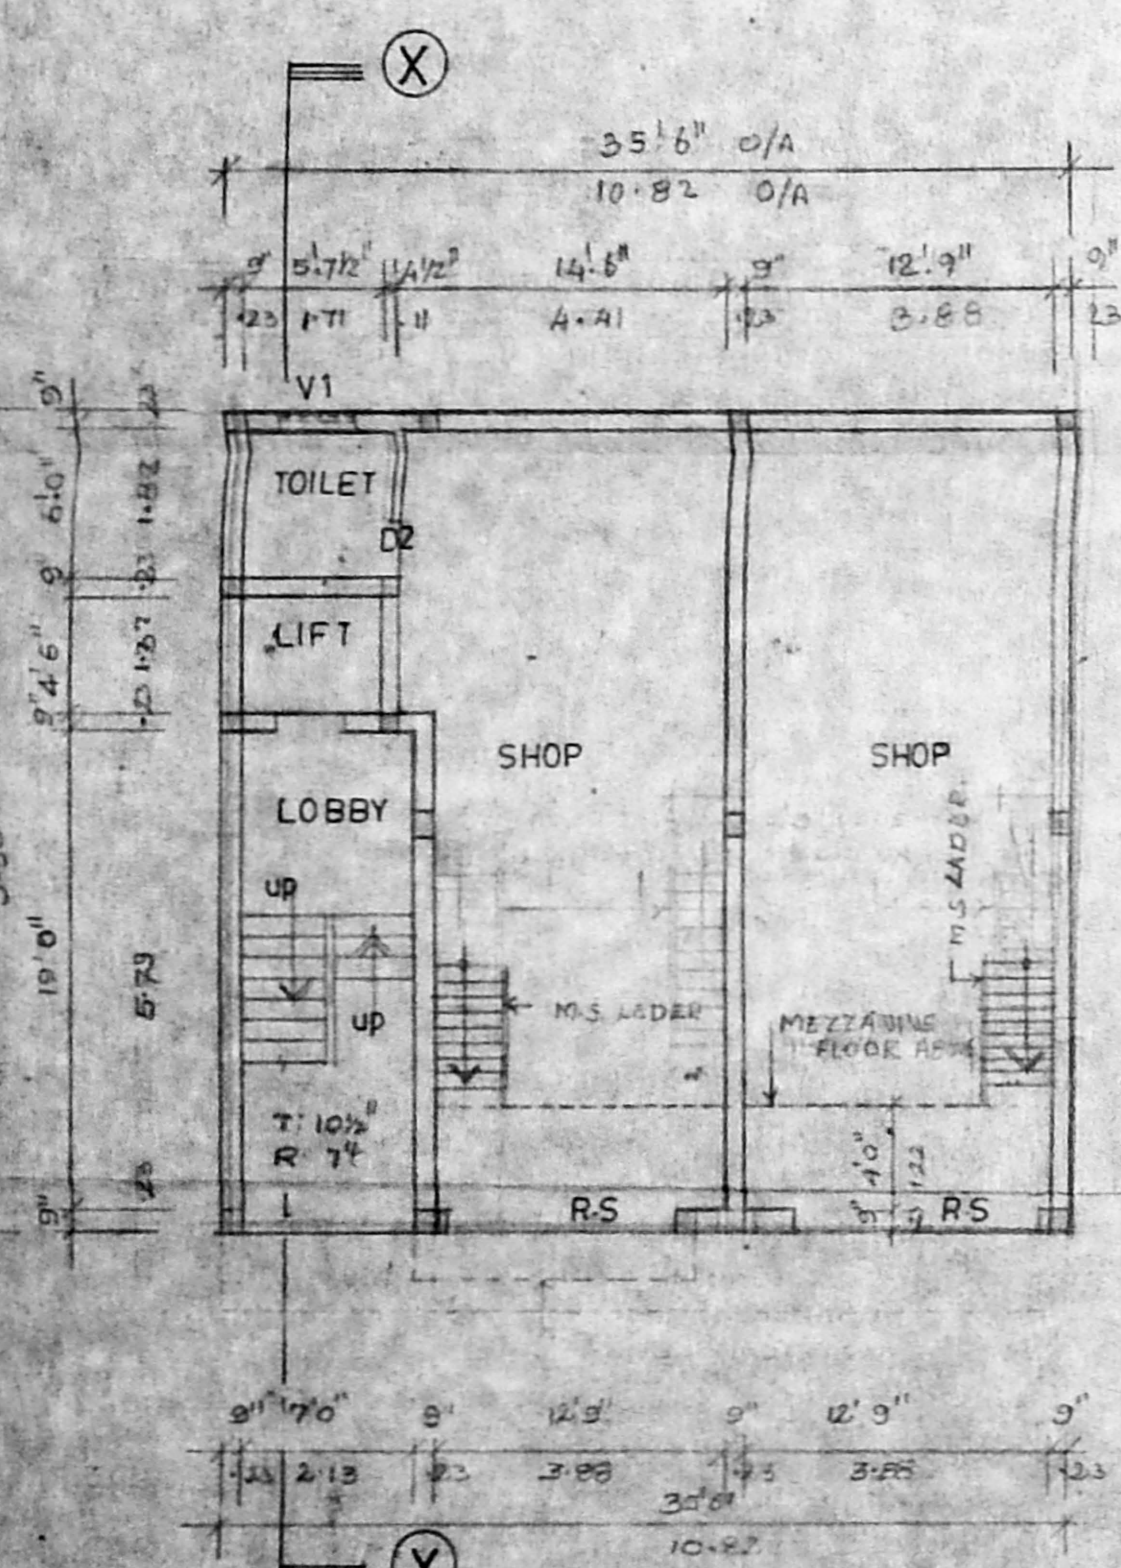


GROUND FLOOR PLAN
SCALE 1"=8'-0"

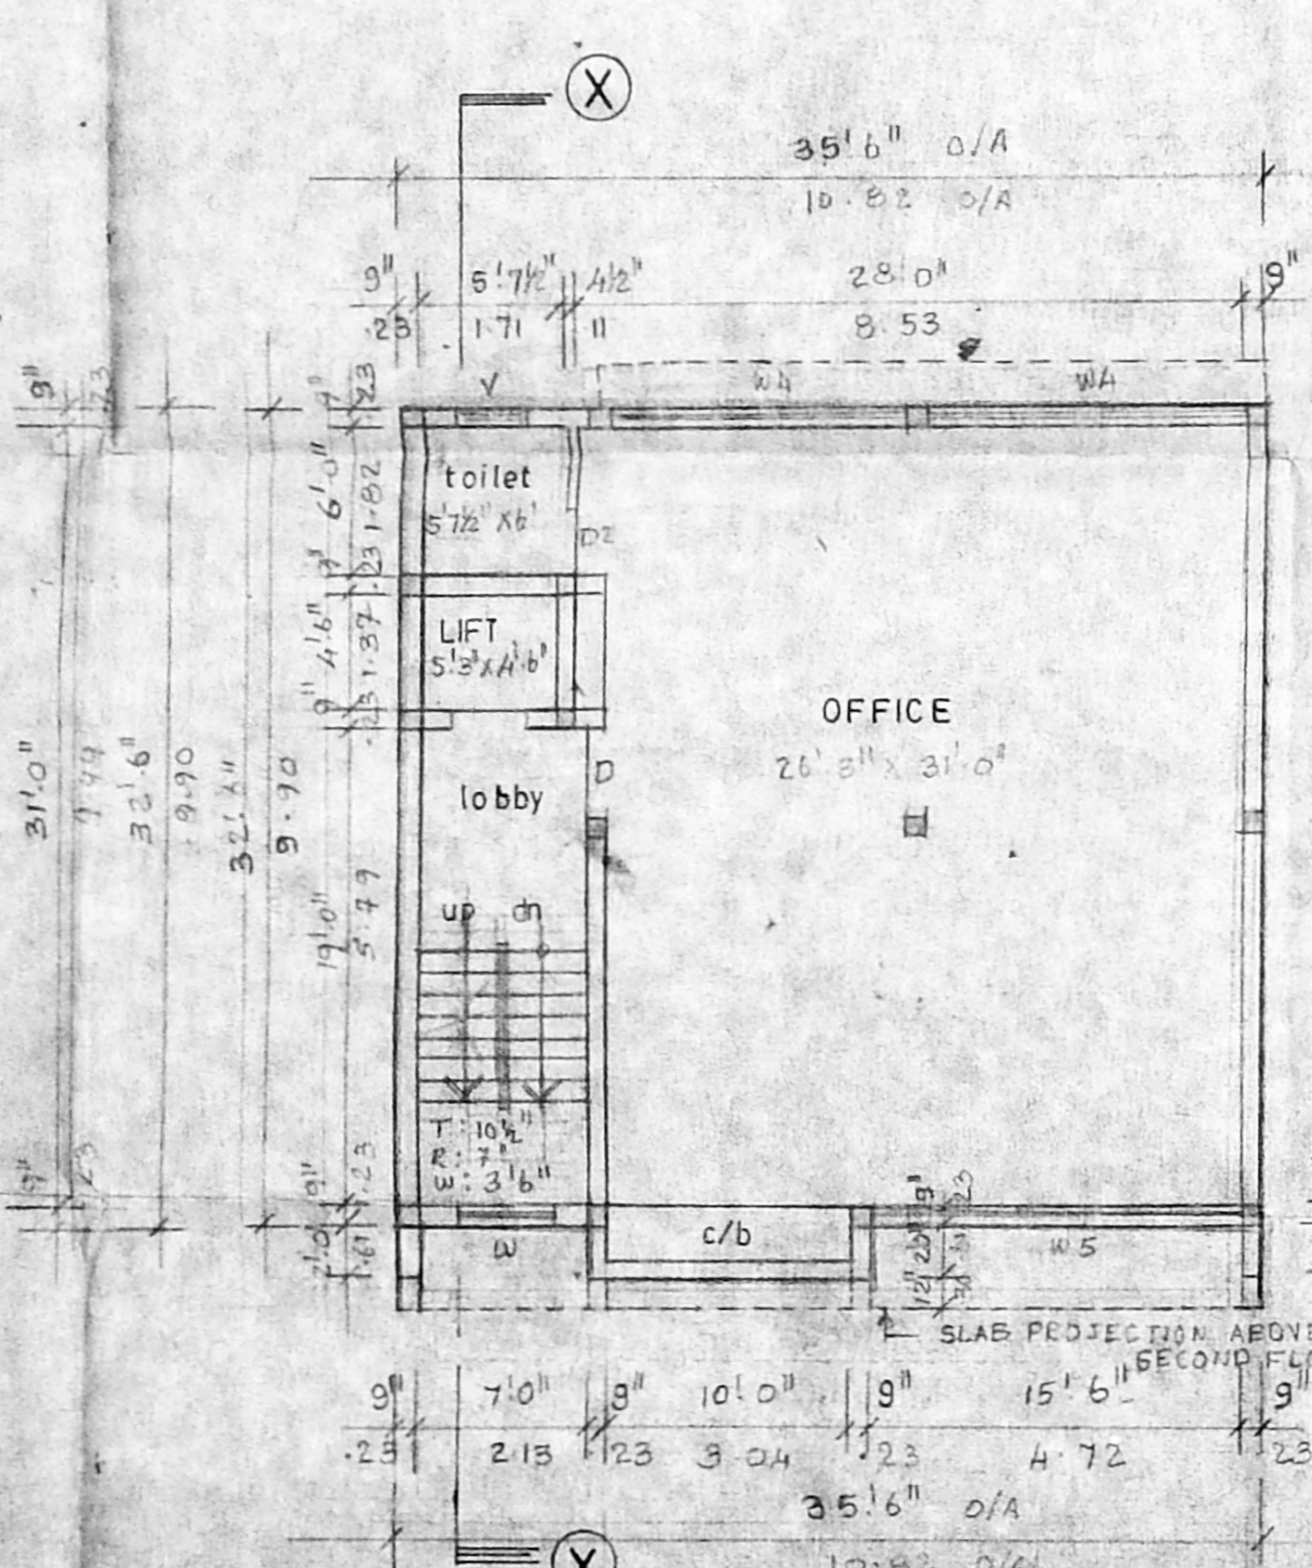

FIRST FLOOR PLAN
SCALE 1"=8'-0"

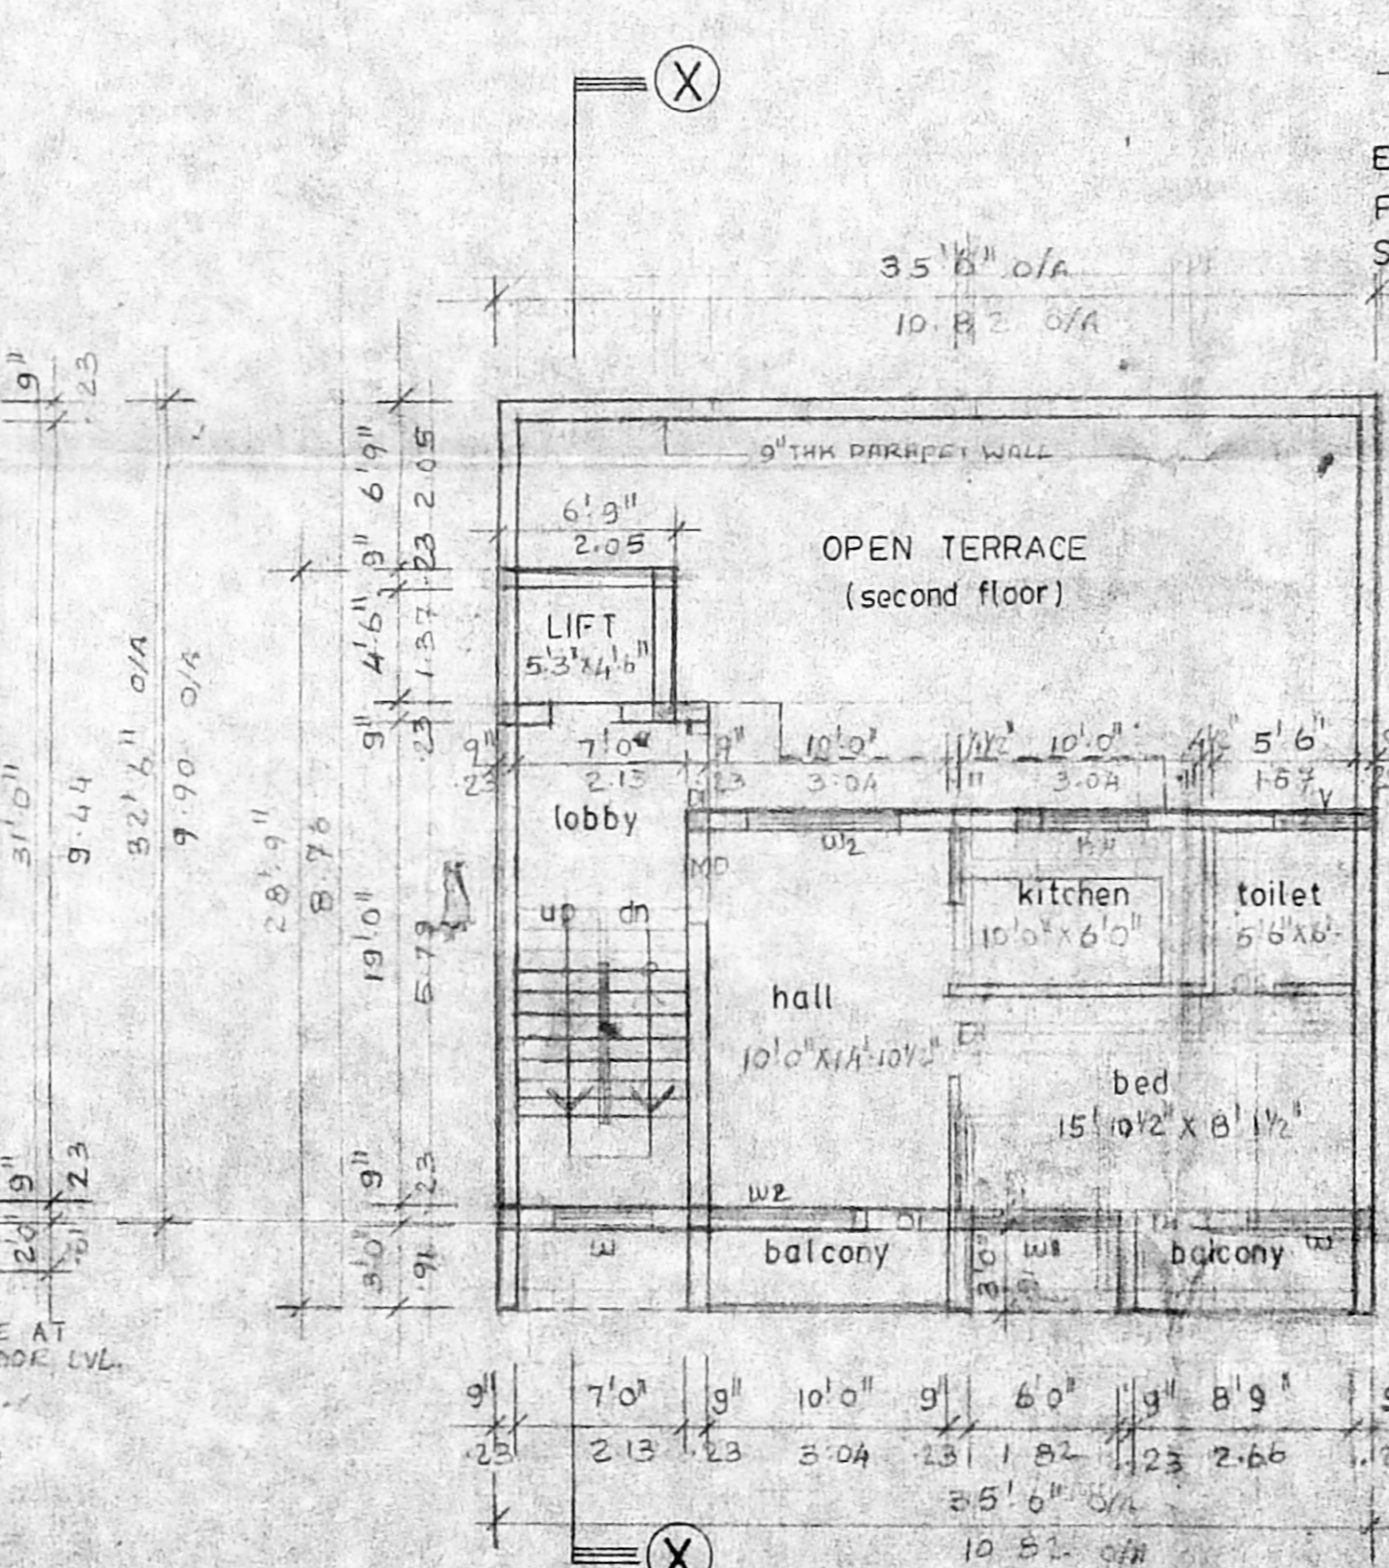

TYPICAL FLOOR PLAN
SCALE 1"=8'-0" (SECOND & THIRD FLOOR)

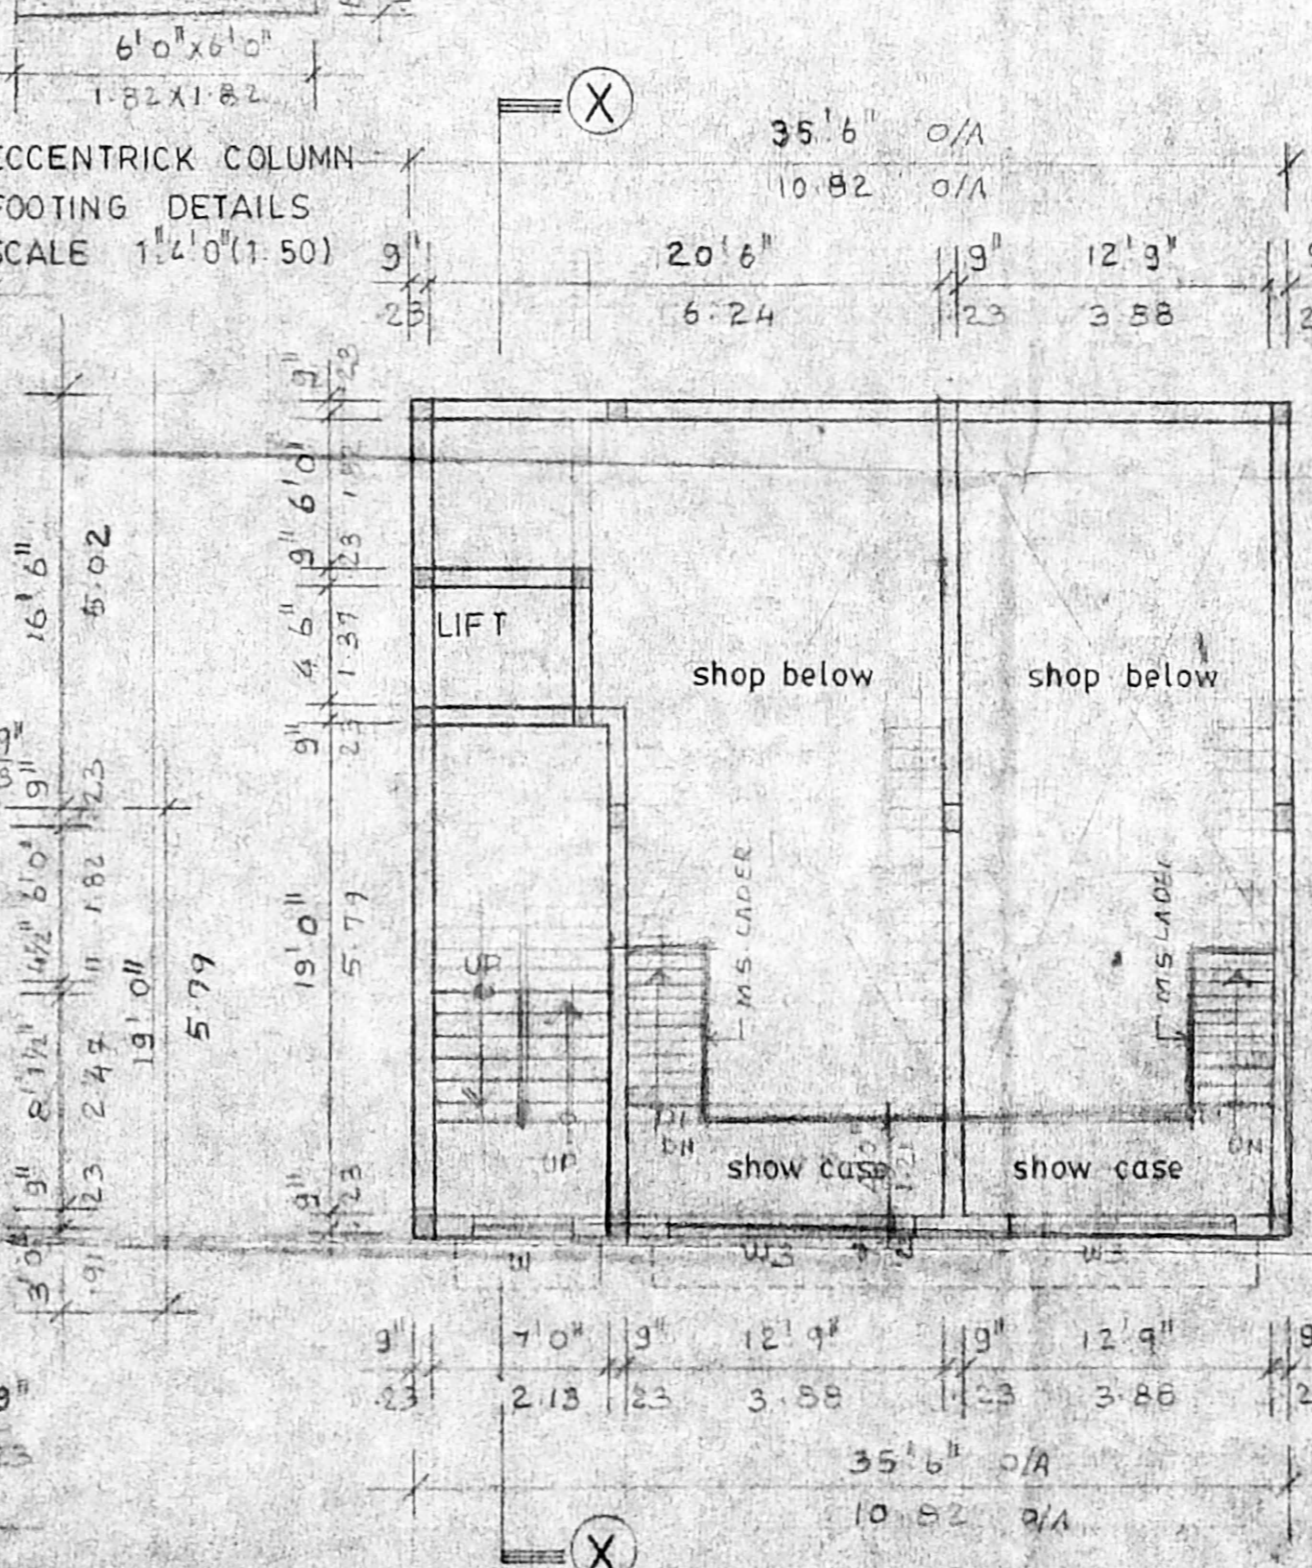

MEZZANINE FLOOR PLAN
SCALE 1"=8'-0"

Schedule of joinery			
TYPE	WIDTH	HEIGHT	DESCRIPTION
MD	3'6"	7'0"	T.W. MAIN DOOR
D1	3'0"	7'0"	WOODEN FLASH DOOR
D2	2'6"	7'0"	DO
W	4'0"	4'6"	GLAZED WINDOW
W1	5'0"	4'6"	DO
W2	6'0"	4'6"	GLAZED WINDOW
W3	10'0"	4'6"	DO
W4	5'0"	3'6"	KITCHEN GLAZED WINDOW
V1	2'6"	2'0"	GLAZED VENTILATOR
RS	10'0"	8'0"	ROOLING SHUTTER
W5	15'6"	4'6"	GLAZED WINDOW
DO	4'0"	7'0"	WOODEN DOOR

Specifications

FOUNDATION COLUMN FOOTING FOUNDATION OVER A LAYER OF SAND FILLING AND B.C.C. L.A.B.

SUPER STRUCTURE BRICK WORK IN CM 15 AND FLATTERED IN CM 12

RCC WORK RCC BEAM, SLAB, LINTEL AND SUNSHADES ARE IN MIX 1:2:4 WITH SUITABLE REINFORCEMENT

FLOORING MOSAIC FLOORING

WEATHERING COURSE TILES ARE Laid SLOPE OVER A MIX OF BRICK, JELLY LIME CONCRETE WITH CRUDE OIL

NOTE WATER TANK & GUMP TO BE SCIENTIFICALLY CLOSED BORE WELL TO BE HERMITICALLY SEALED

COLOUR CODE REFERENCE

PROPOSED WORK	[Line Style]
EXISTING ROAD	[Line Style]
BOUNDARY	[Line Style]
SEWER LINE	[Line Style]
WATER LINE	[Line Style]

SIGNATURE OF OWNER

SIGNATURE OF ARCHITECT

PROPOSED RESIDENTIAL / COMMERCIAL BUILDING AT DOOR NO 4, R/S NO 3109/1, KAPALESHWARAR NORTH MADA STREET, MYLAPORE MADRAS 600004, ON NO. 17 ZONE 10, BLOCK NO. 64.

PLAN ELEVATION SECTION SITE PLAN JOB NO. DRG NO. KEY PLAN & ETC SCALE: 1"=8'-0" DATE: DRAWN BY: SARUN ARCHITECTS.

SELVARAJAN & ASSOCIATES
NO. 1, SARANGAPANI STREET, MADRAS - 600017