


DATE: 11.07.1976
 DRAWN BY: M. V. S. RAO
 CHECKED BY: M. V. S. RAO
 SCALE: 1:100
 DRG. NO: 4-1/2455

APPROVED FOR MR. V. V. MADHAN REDDY
 NO. 34/3, BLOCK NO. 9, TRIPALANI DIVISION
 AIR FORCE ROAD, MADRAS

MMDA (B/PP NO. 21/12333/76)
 PART I
 PART II
 A.P. 2/3

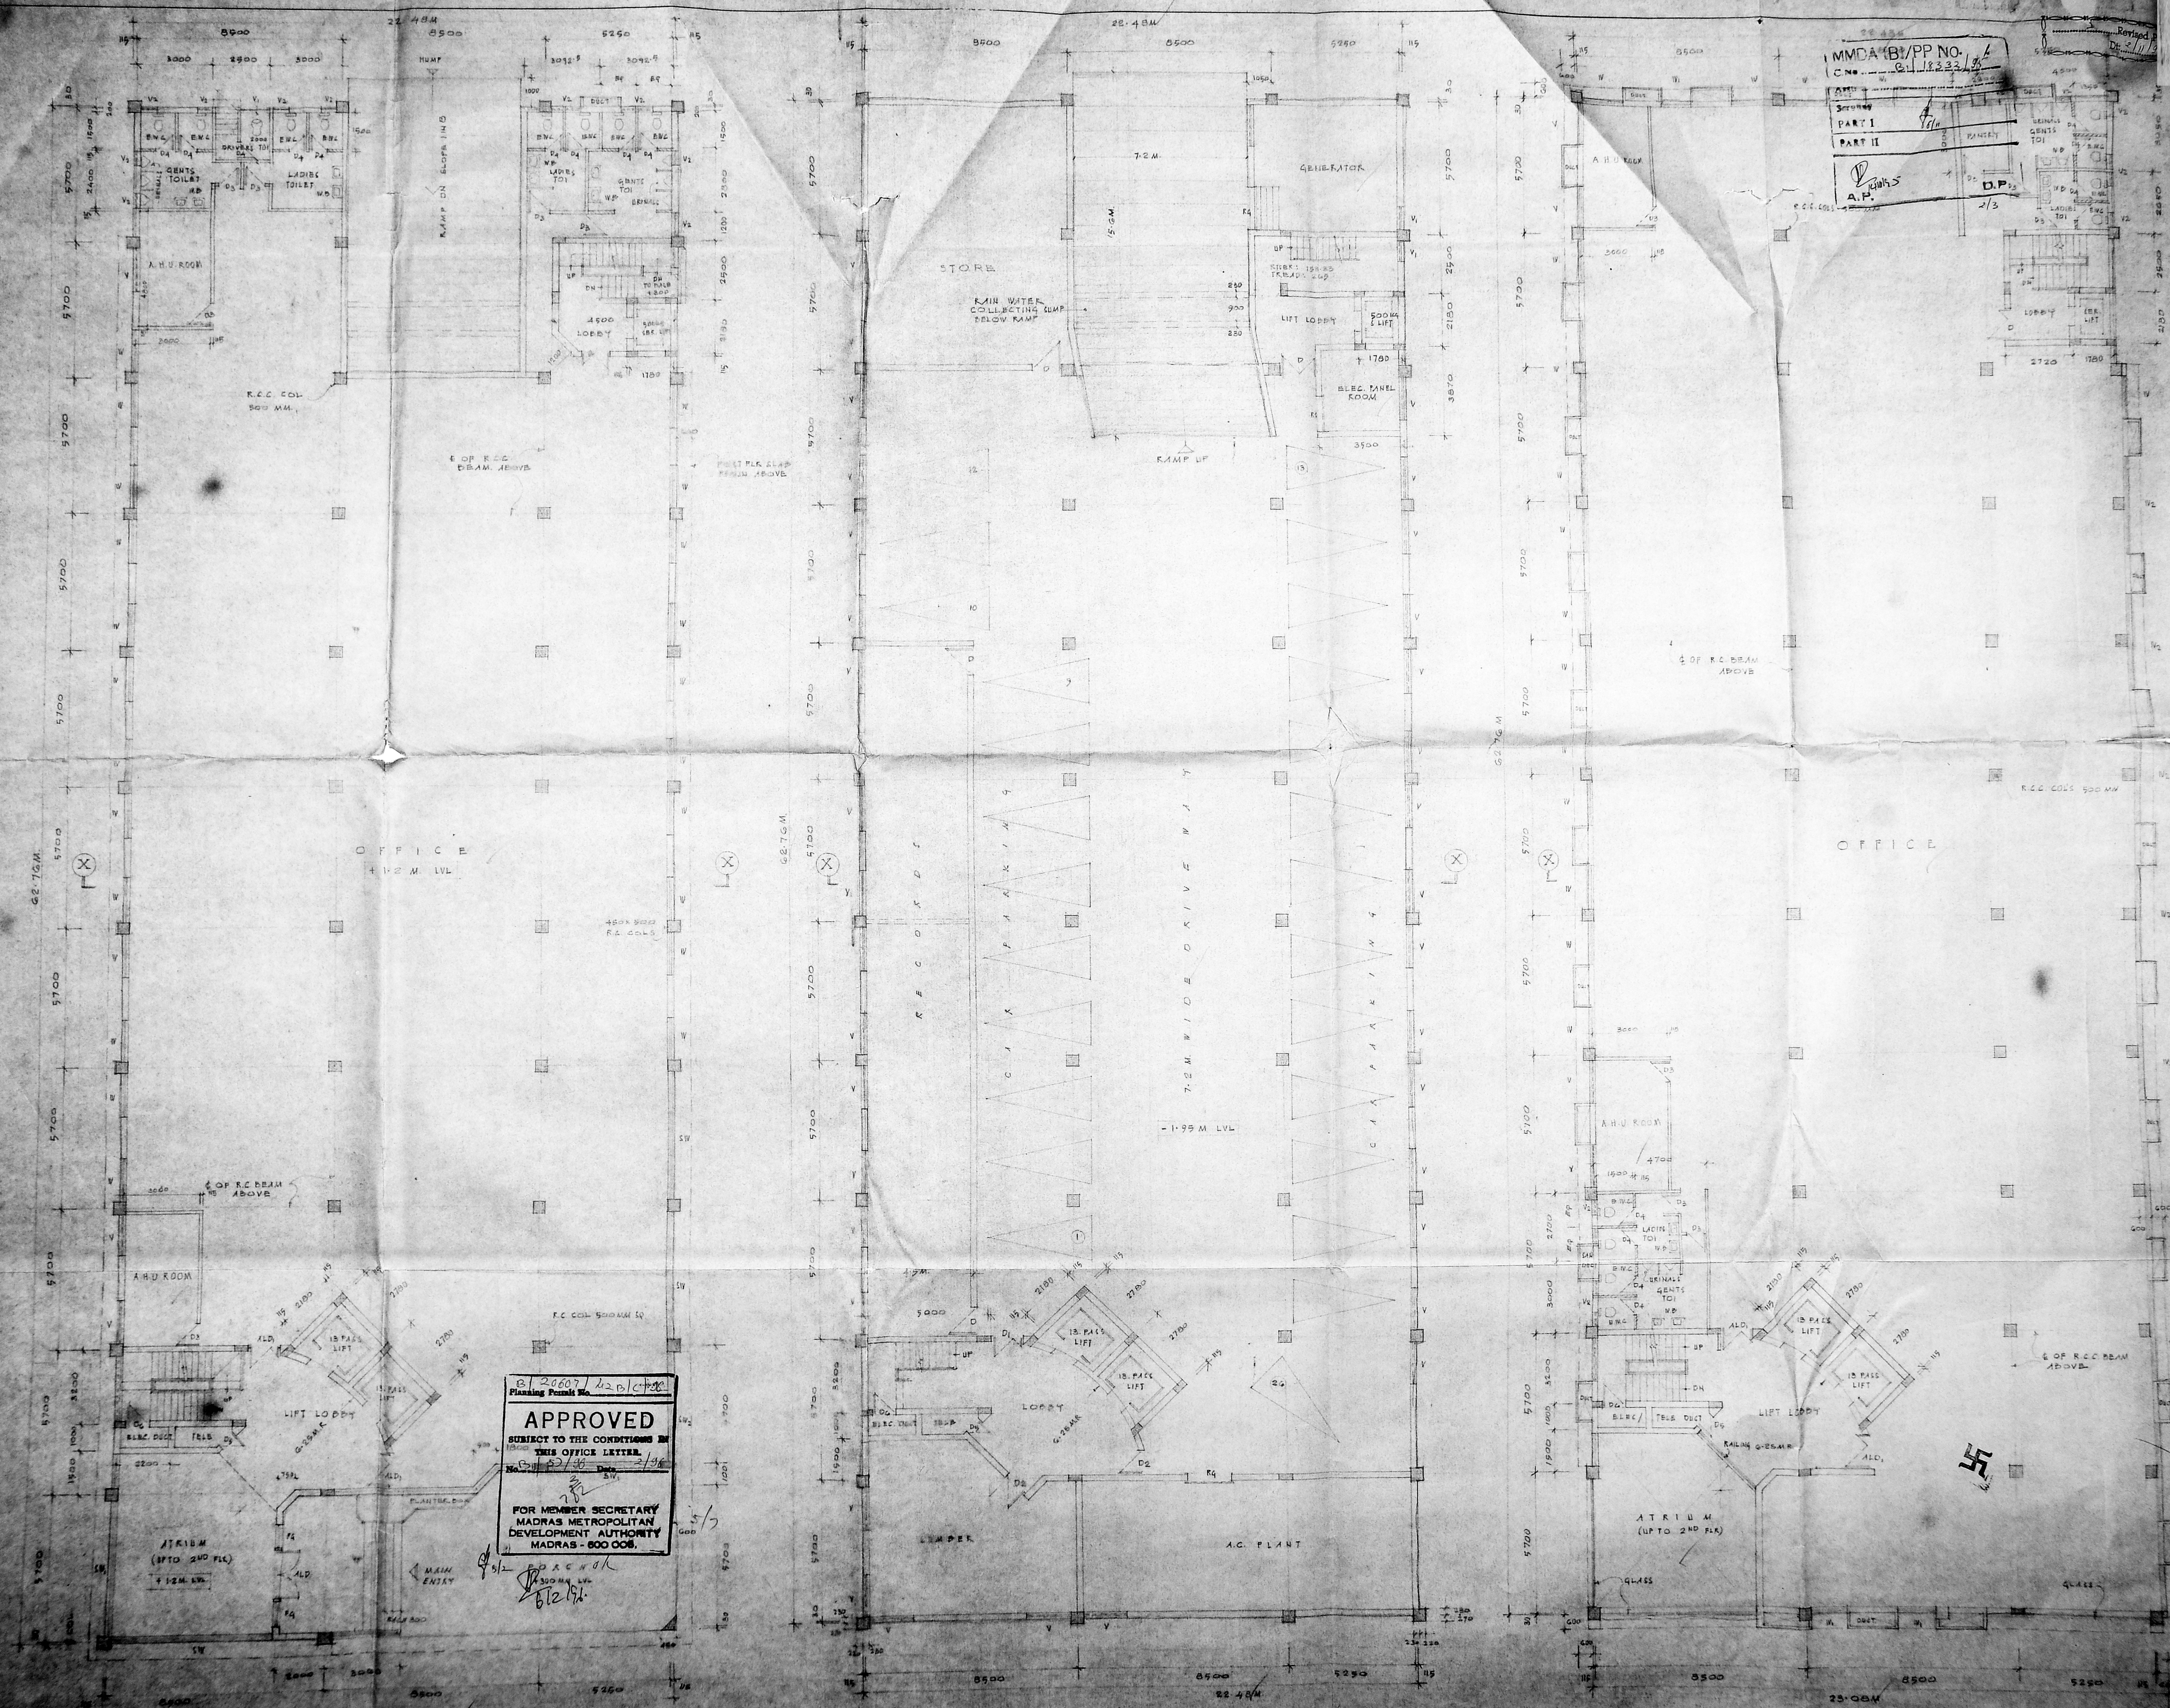

8/2887/22/10/100
 Planning Permit No.
APPROVED
 SUBJECT TO THE CONDITIONS IN
 THIS OFFICE LETTER.
 No. 8/2/76 Date 2/9/76
 FOR MEMBER SECRETARY
 MADRAS METROPOLITAN
 DEVELOPMENT AUTHORITY
 MADRAS - 600 008.

GROUND FLOOR PLAN

BASEMENT FLOOR PLAN

TYPICAL FLOOR PLAN


DATE OF OWNER: *K. Vijay Varadhan Reddy*
 TITLE: PROPOSED OFFICE BUILDING FOR MR. VIJAY VARDHAN REDDY
 IN R.S. NO: 314/3, BLOCK NO: 9, TRIPPLICANE DIVISION
 AT CLUB HOUSE ROAD MADRAS
 THIRD FLOOR PLAN

DATE: 14-07-1995
 DRAWN: *P. 240*
 CHECKED:
 SCALE: 1:100
 DRG NO: 6-1/2453

REVISIONS
 R1 ON 26-10-95 A.H.U. ROOM ON FLOOR INCORPORATED

CHITALE & SON
 CHARTERED ARCHITECTS
 DRAM BUILDING 4, 827 ANNA RD MADRAS
 NORTH POINT
 S.L. CHITALE
 DIP Arch FRIDA FNA PW Aclarb NCCD
 REGISTERED ARCHITECT NO: CA/75/219
 LICENSED SURVEYOR R.A NO: 5

Revised Plan
 Dt: 2/11/95
 MMDA (B)/PP NO. 4
 C No. B/18332/95
 PART I
 PART II
 D. Srinivas
 A.P.
 D.P.
 3/3

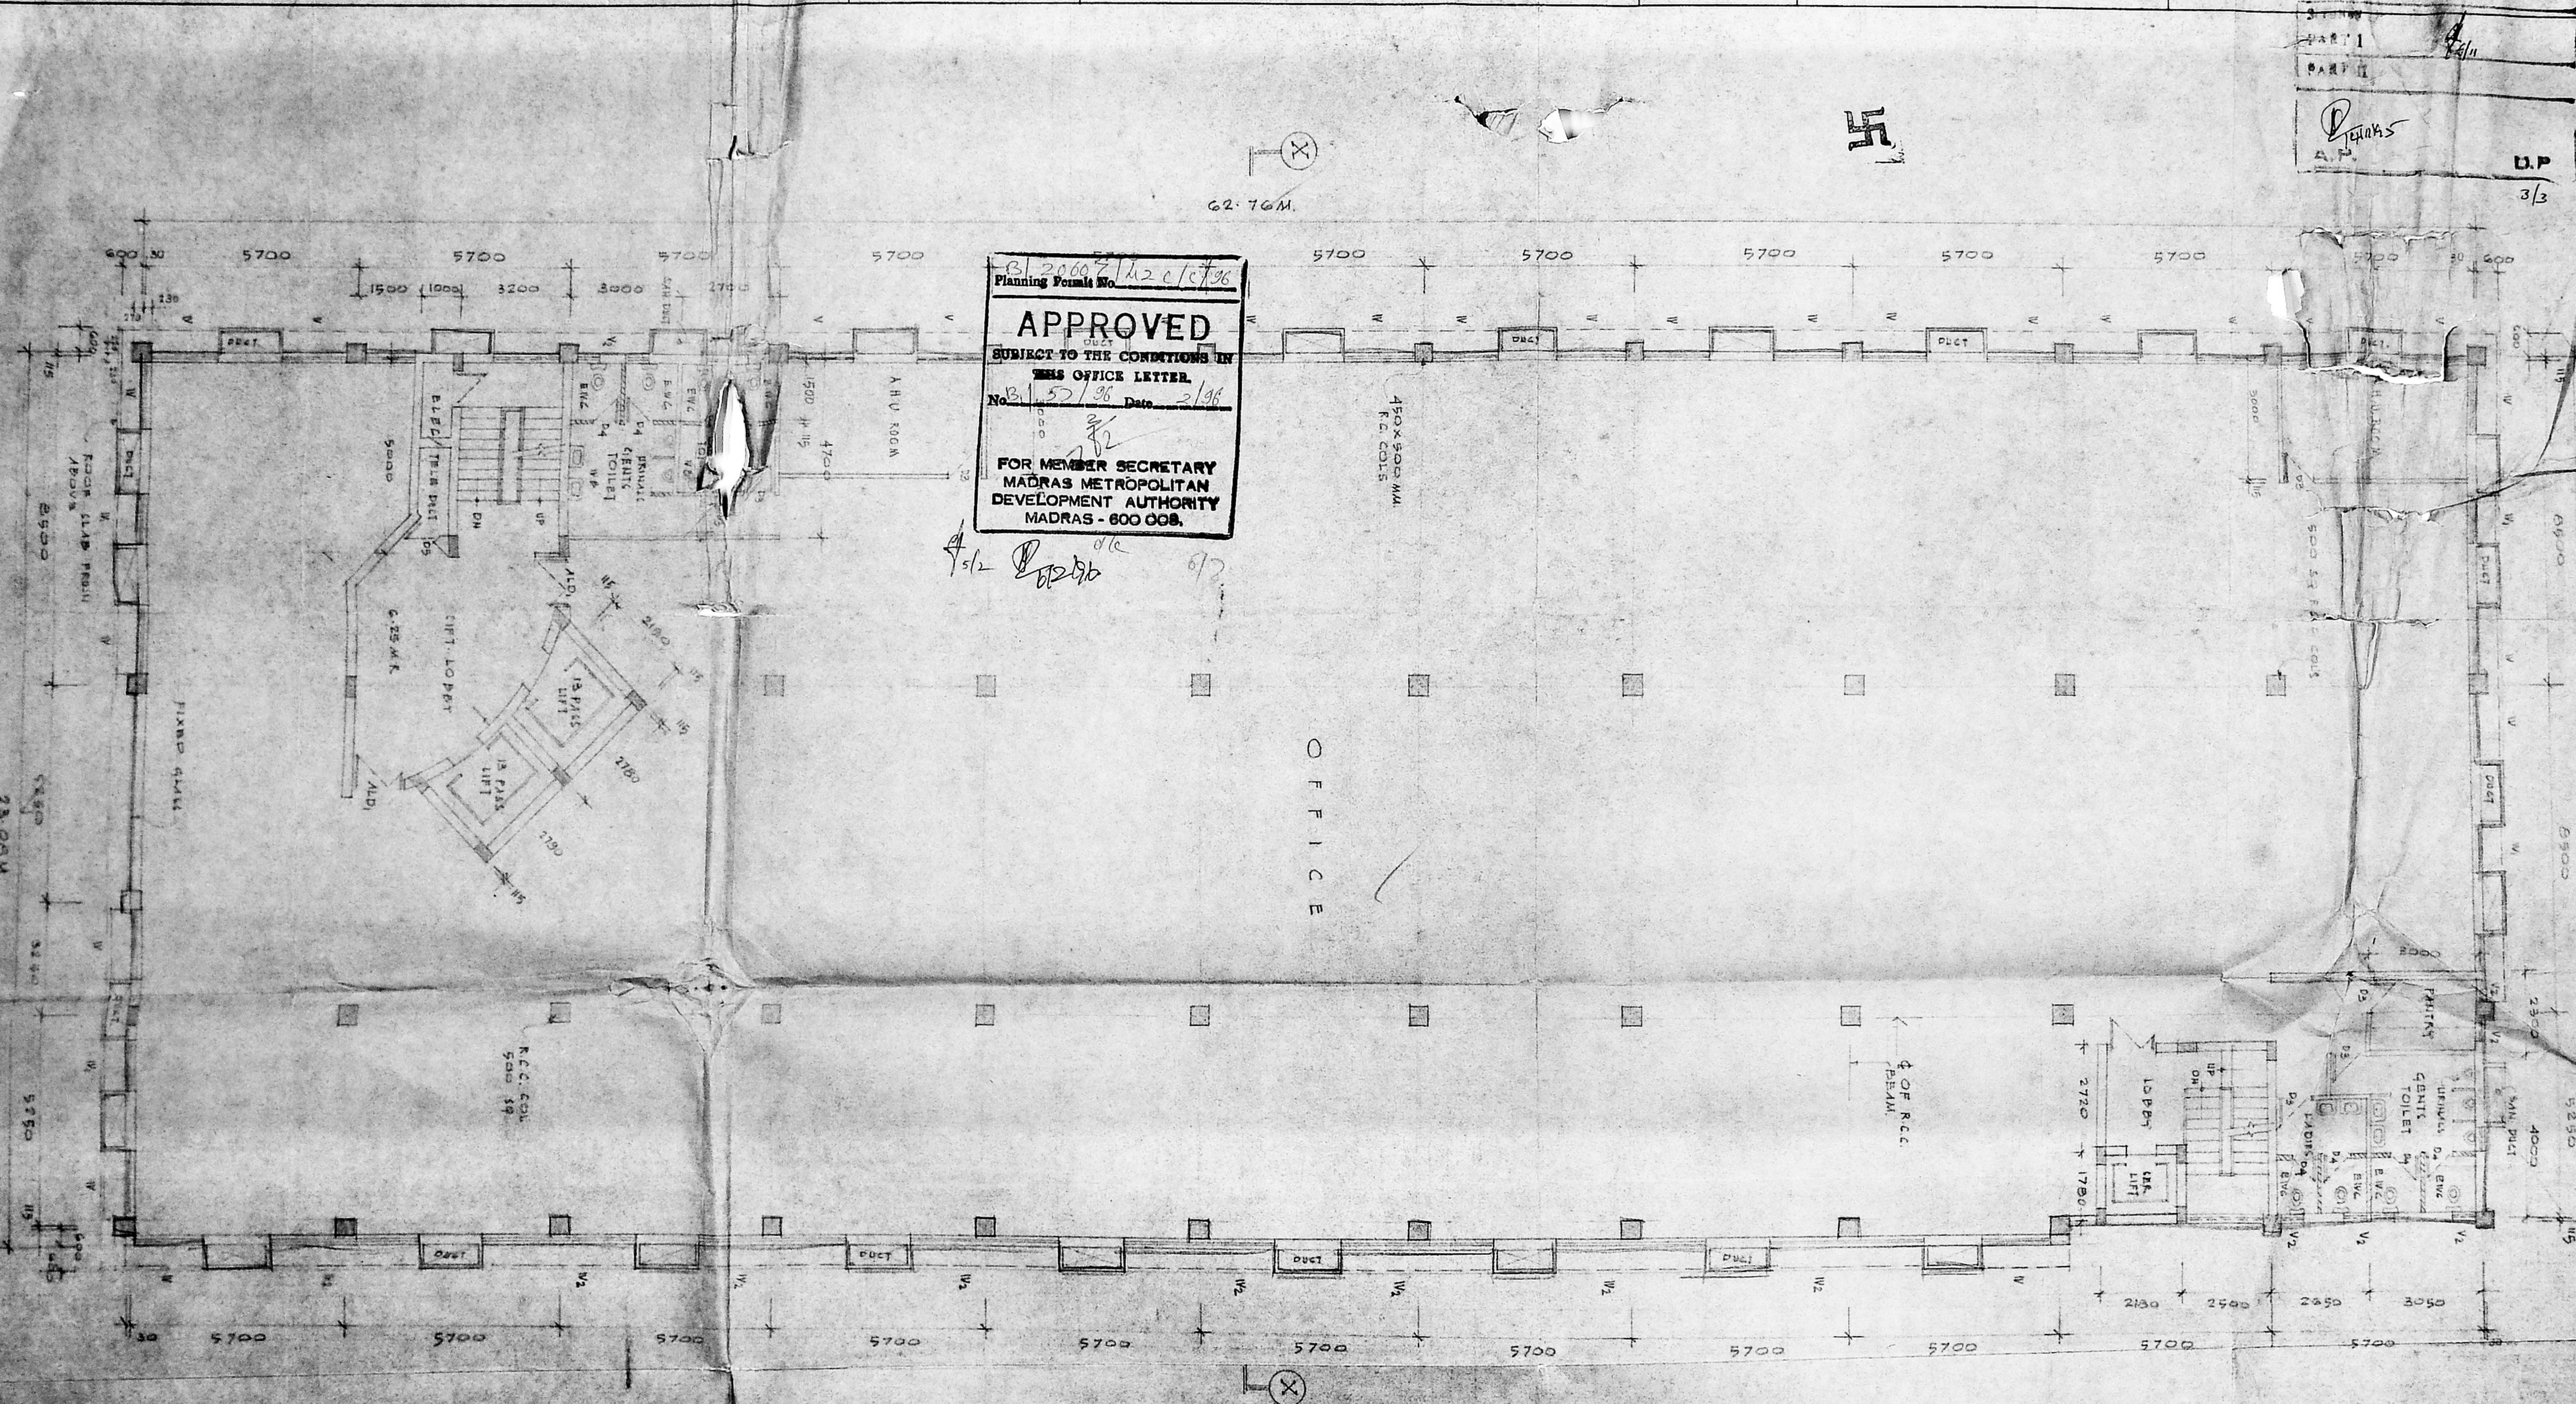

Planning Form No. *B1 2000/2/12 c/1/96*
APPROVED
 SUBJECT TO THE CONDITIONS IN
 THIS OFFICE LETTER.
 No. *155/96* Date *2/96*
 FOR MEMBER SECRETARY
 MADRAS METROPOLITAN
 DEVELOPMENT AUTHORITY
 MADRAS - 600 008.

A/S2 P. 240