


FIRST, SECOND & THIRD FLOOR PLAN

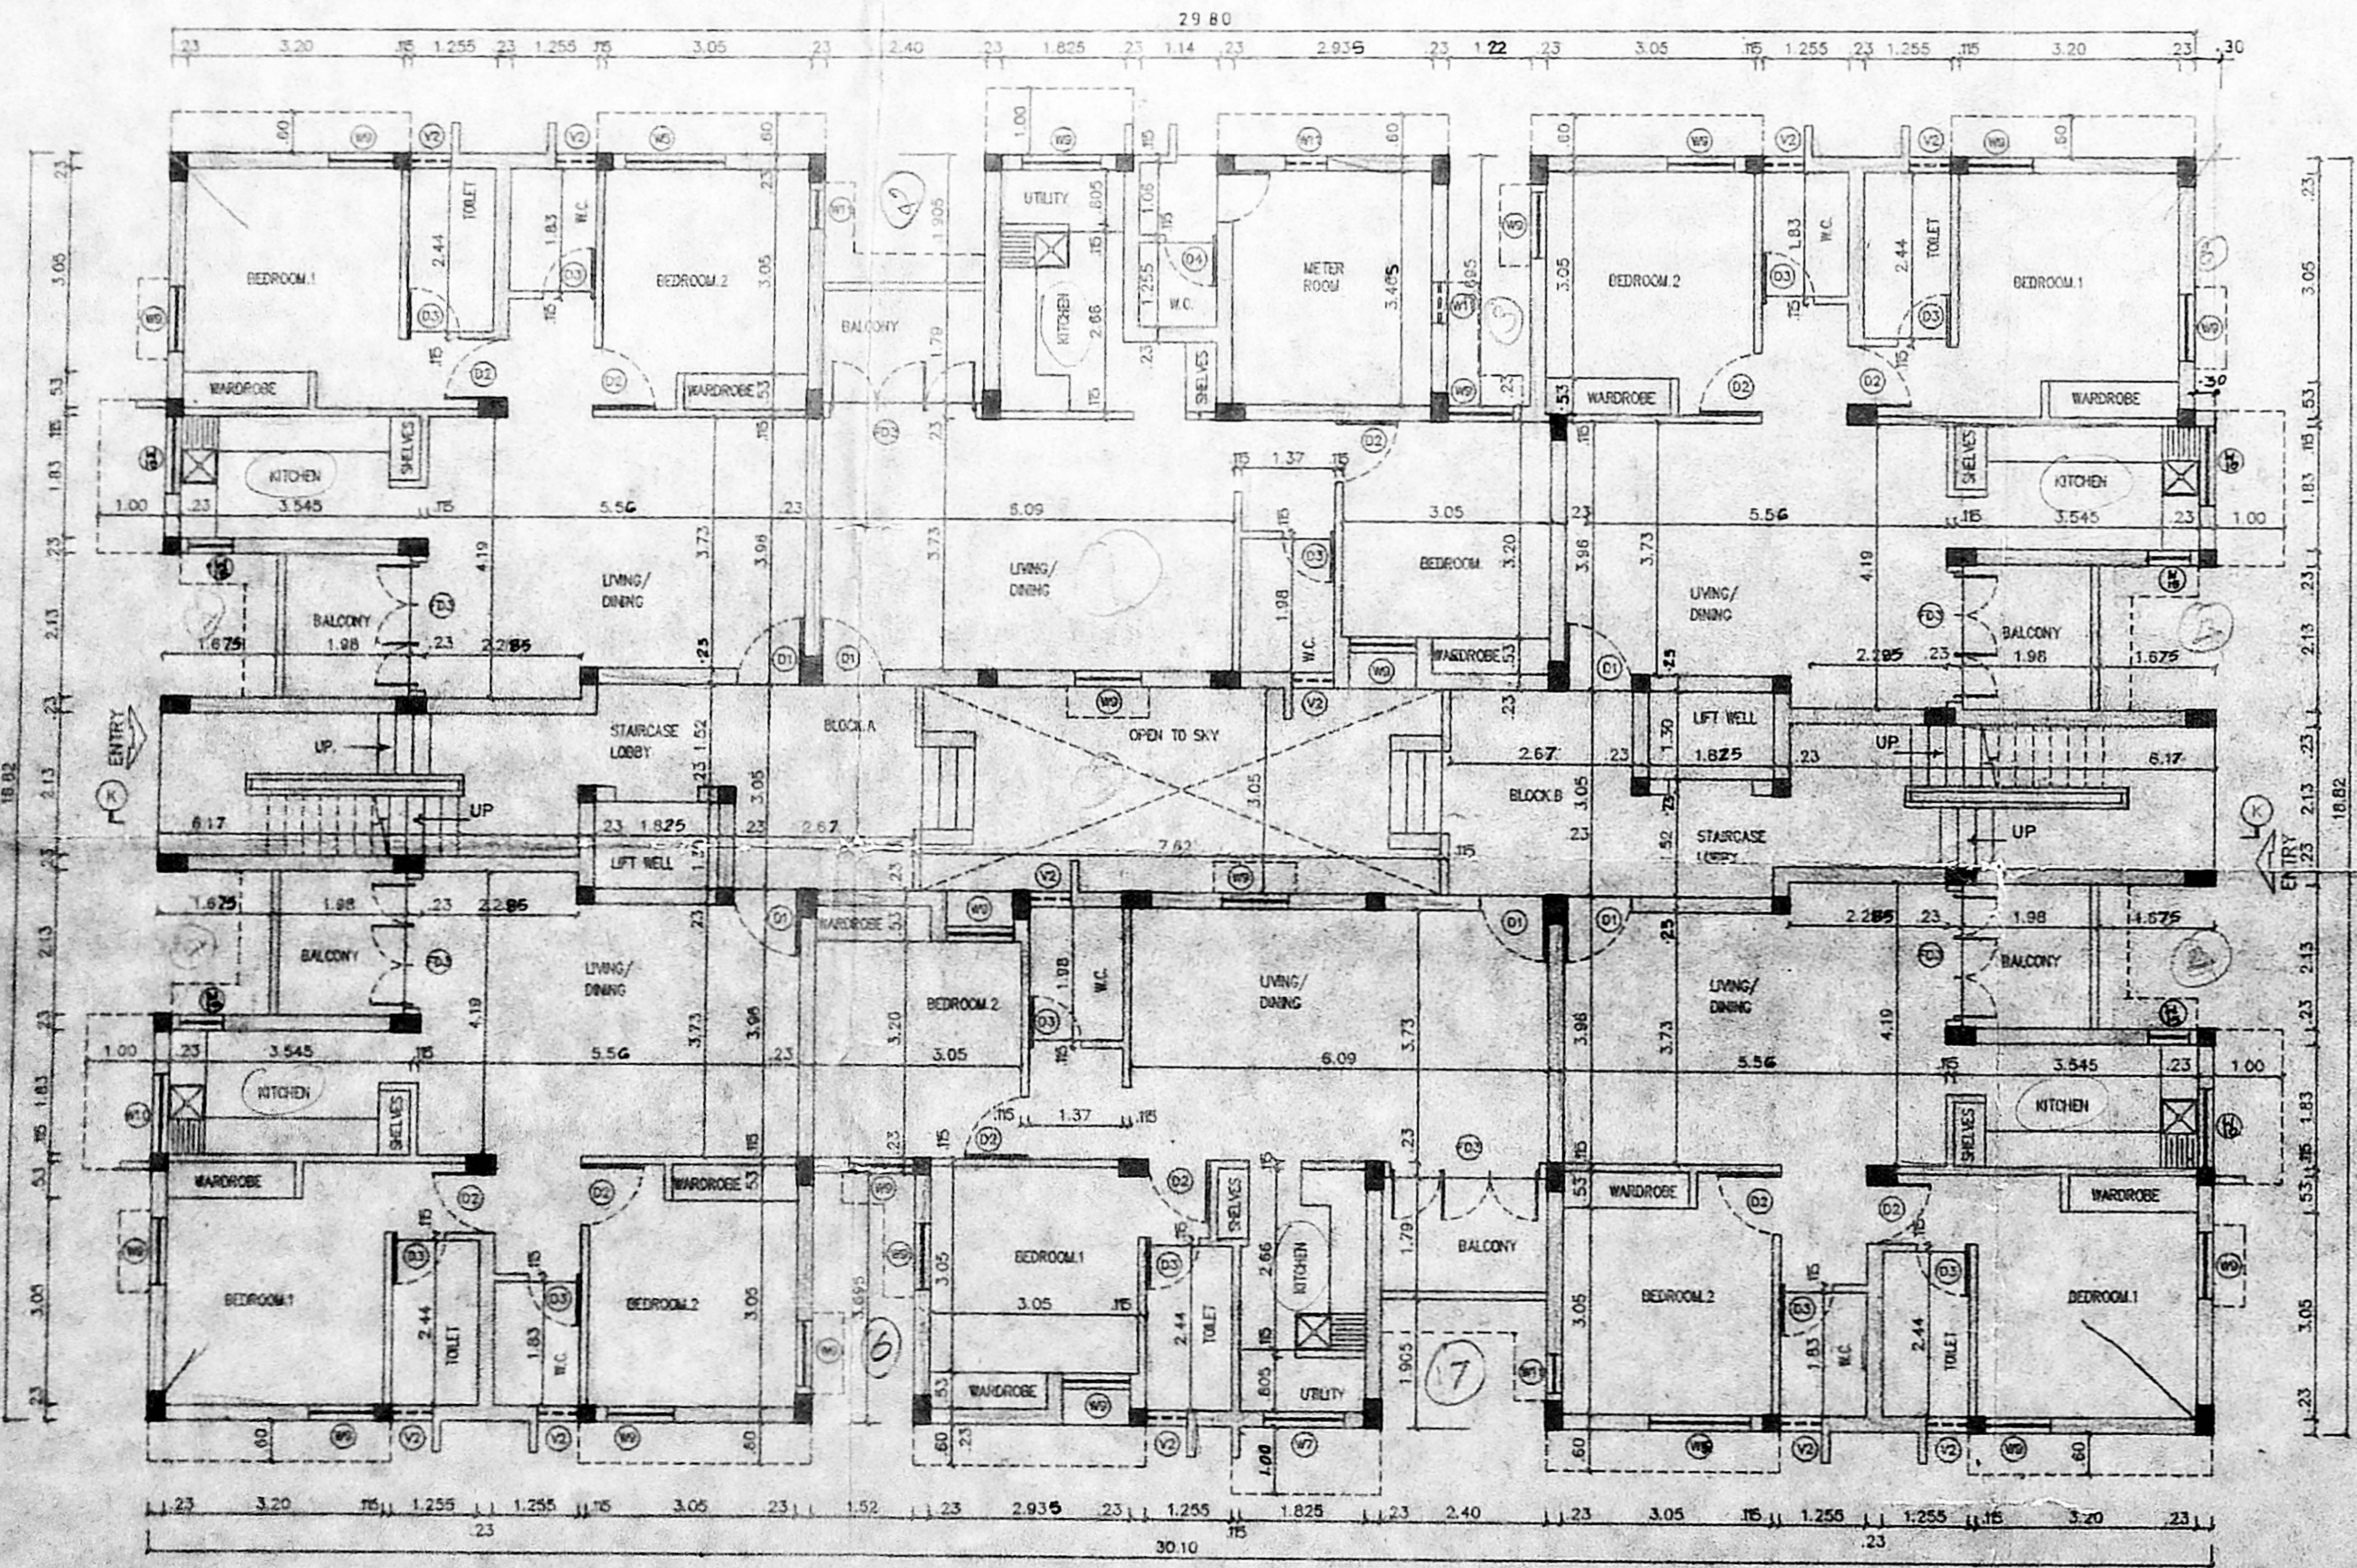

GROUND FLOOR PLAN

B/24886/335/A/C/97
 Planning Permit No. _____
APPROVED
 SUBJECT TO THE CONDITIONS IN THIS OFFICE LETTER.
 DATED 22/05/97 DATE 3/97
 FOR MEMBER SECRETARY
 CHENNAI METROPOLITAN
 DEVELOPMENT AUTHORITY
 CHENNAI-600 008.

c/c


Date: 28.6.96
INSPECTION PLAN

B2/13567/96


Site des vacant

(Signature)
 (G. Manickam Vasantham)
 AP EC (Jr)

MAP 'B' DP
 (C) No. B2/13567/96
 PART I
 PART II

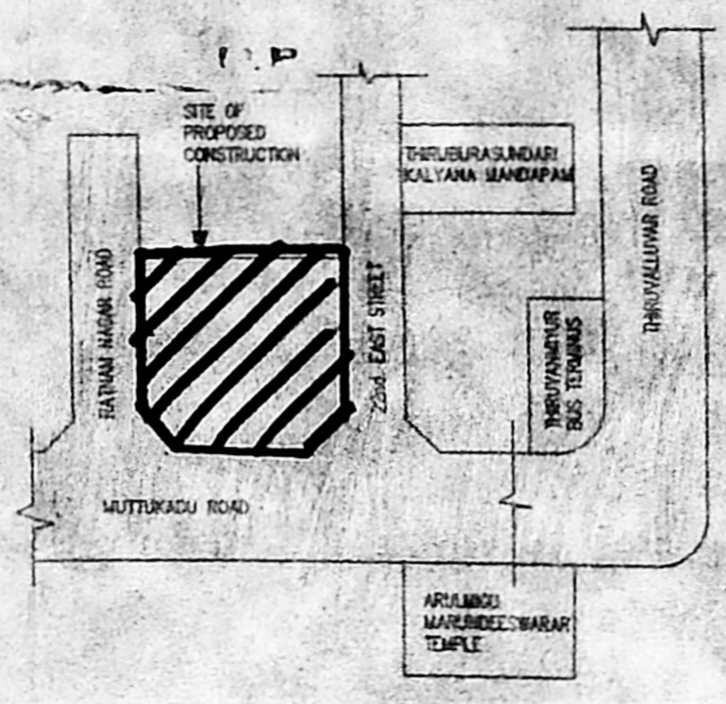

KEY PLAN
 (NOT TO SCALE)

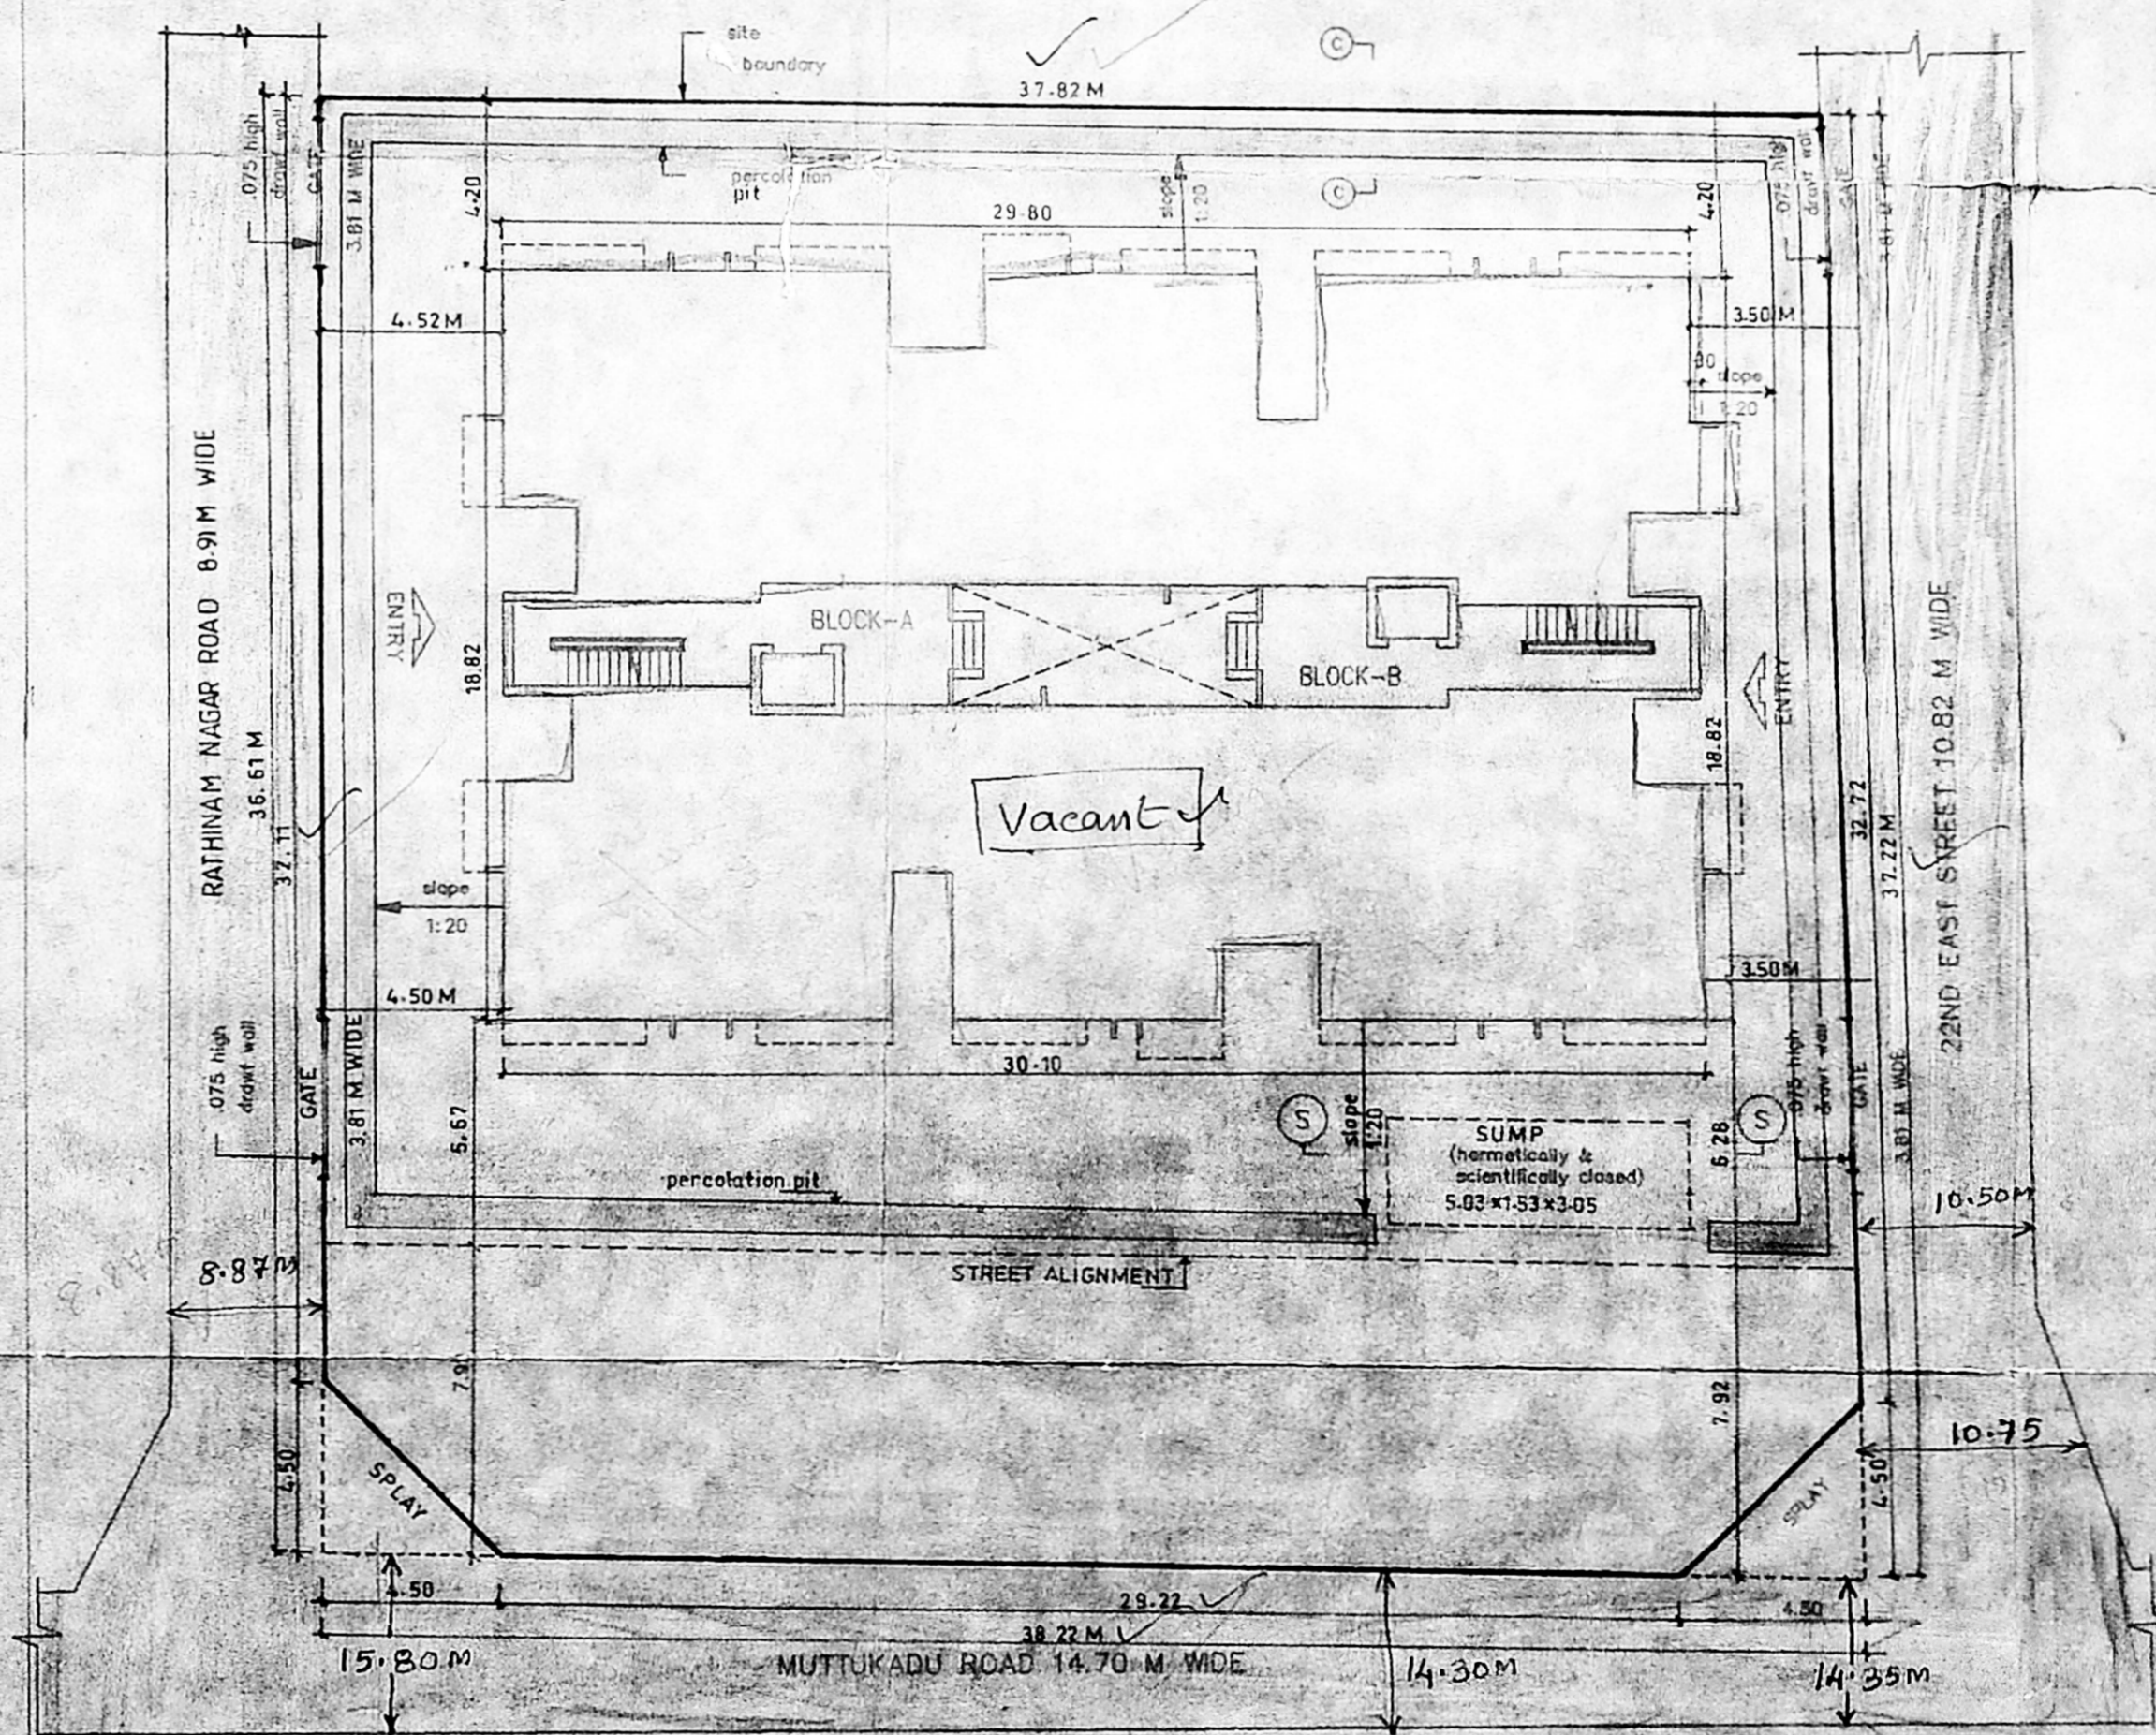

SITE CUM GROUND FLOOR PLAN
 SCALE 1=200

LEGEND		
CODE	SIZE	DESCRIPTION
FD3	1.83 x 2.180	COUNTRY WOOD FRAMED FRENCH DOOR (pointed)
D1	1.00 x 2.18	TEAK WOOD FRAMED FLUSH DOOR
D2	0.91 x 2.18	COUNTRY WOOD FRAMED FLUSH DOOR
D3	0.76 x 2.18	COUNTRY WOOD FRAMED FLUSH DOOR
W5	1.475 x 1.370	STEEL GLAZED WINDOW
W9	0.975 x 1.37	STEEL GLAZED WINDOW
W10	0.975 x 0.875	STEEL GLAZED WINDOW
W15	0.575 x 0.875	STEEL GLAZED WINDOW
W11	0.575 x 1.370	STEEL GLAZED WINDOW
V1	0.910 x 0.660	STEEL GLAZED VENTILATOR
V2	0.61 x 0.94	STEEL GLAZED VENTILATOR
O	2.13 x 1.118	STEEL GLAZED VENTILATOR OPENING

SPECIFICATION	
SLNO	DESCRIPTION
1.	P.C.C. 1:4:8 IN FOUNDATION
2.	SAND FILLING IN FOUNDATION
3.	BRICK WORK IN C.M. 1:1:6
4.	R.C.C. WORK FOR SLABS, LINTELS & BEAMS ETC.
5.	PLASTERING IN C.M. 1:5 EXTERNAL & 1:4 INTERNAL
6.	MOSAIC TILED FLOORING
7.	WEATHERING COURSE OF BRICK JELLY LIME CONC.

AREA STATEMENT	
PLOT AREA	1426.505 m ²
BUILT UP AREA	2137.5608 m ²

COLOUR INDEX	
PROPOSED CONSTRUCTION	<input type="radio"/>
BOUNDARY OF SITE	<input type="radio"/>
ROAD	<input type="radio"/>


R.No	DATE	REVISIONS	INITIAL

1:751	197 M	09-05-95	1:100	0	NAMAHSI CORP COR197A	Jones	CHD
DRG No.	DATE	SCALE	REV	FILE	DRN BY	CHKD	

PROPOSED CONSTRUCTION OF FLATS
 AT DOOR No : 1,
 22 nd EAST STREET, (MUTTUKADU ROAD),
 THIRUVANMIYUR,
 MADRAS - 600 041.,
 S. No : 105/5 & 105/23 (new)
 105/1 & 105/5 (old)
 TALUK - SAIDAPET
 VILLAGE : THIRUVANMIYUR VILLAGE
 CORP.DIV.No : 155 (new) 150 (old)
 ZONE No : 10 (new) 10 (old)


(Signature)
 R. Jagadeesan

OWNER'S SIGNATURE
(Signature)
 LICENSED SURVEYOR
 L.S. No : 306 95/96

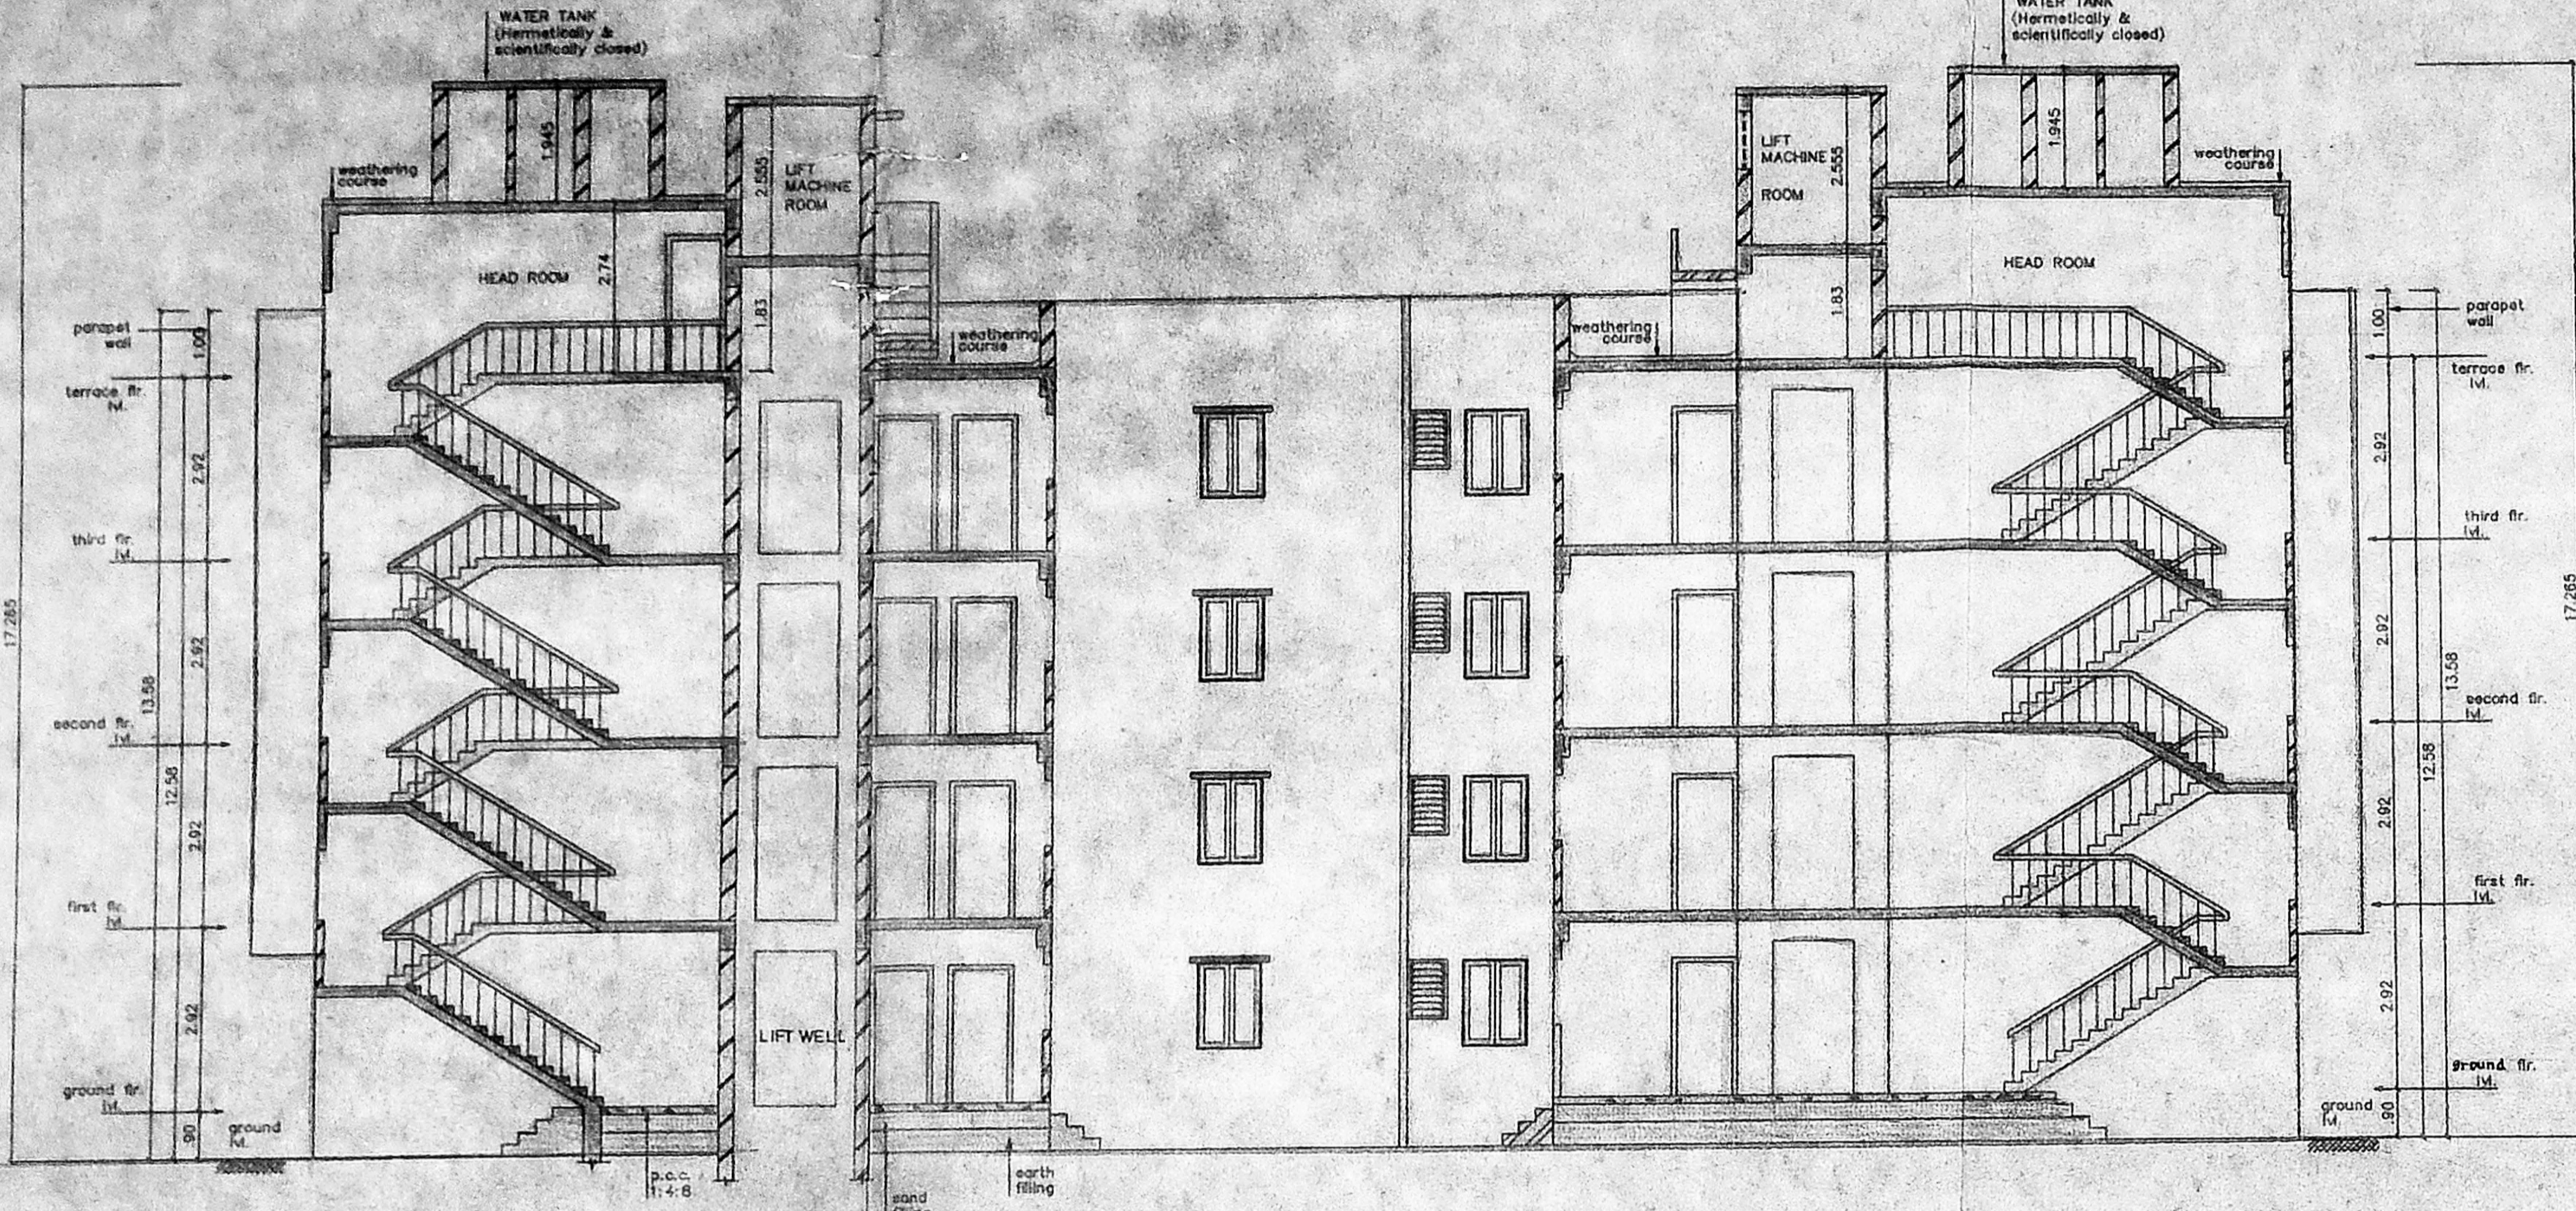


SECTION - KK


MAP NO. B/PP NO. 1
 C.M. No. B/1356/1997
 P.A. No. 1
 P.A. No. 1
 P.A. No. 1

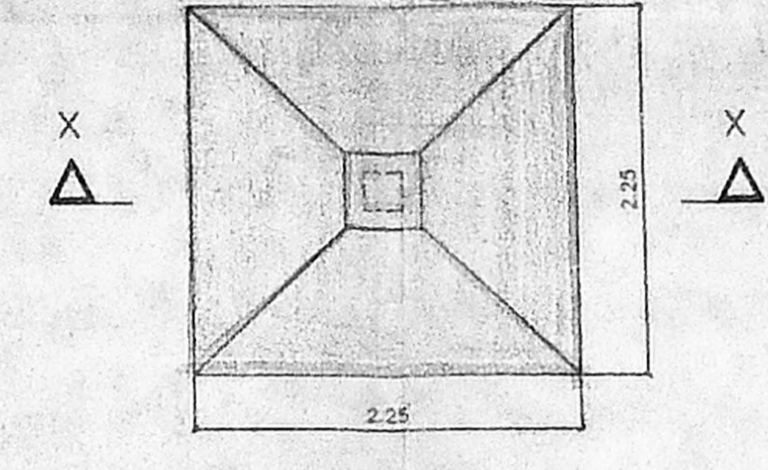


PLAN OF FOUNDATION
SCALE 1:50

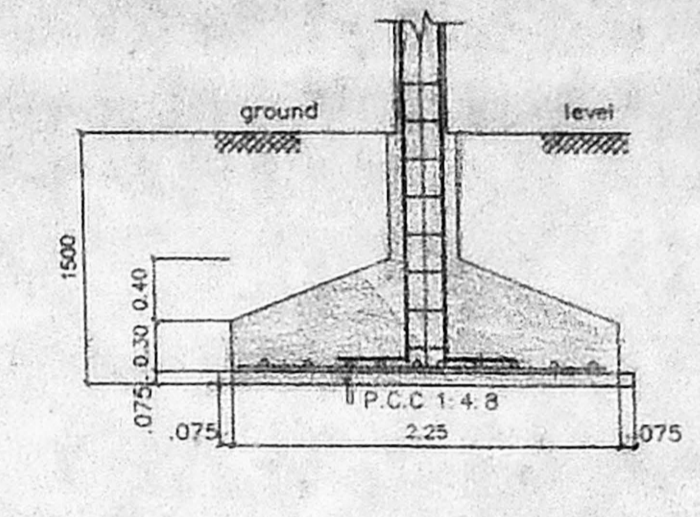


SECTION - XX

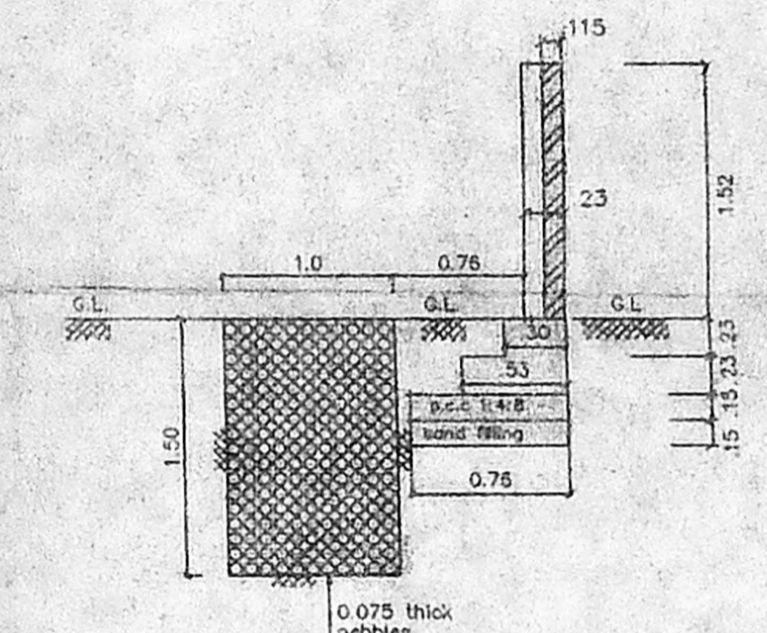


SECTION CC OF
COMPOUND WALL &
PERCOLATION PIT
SCALE 1:50

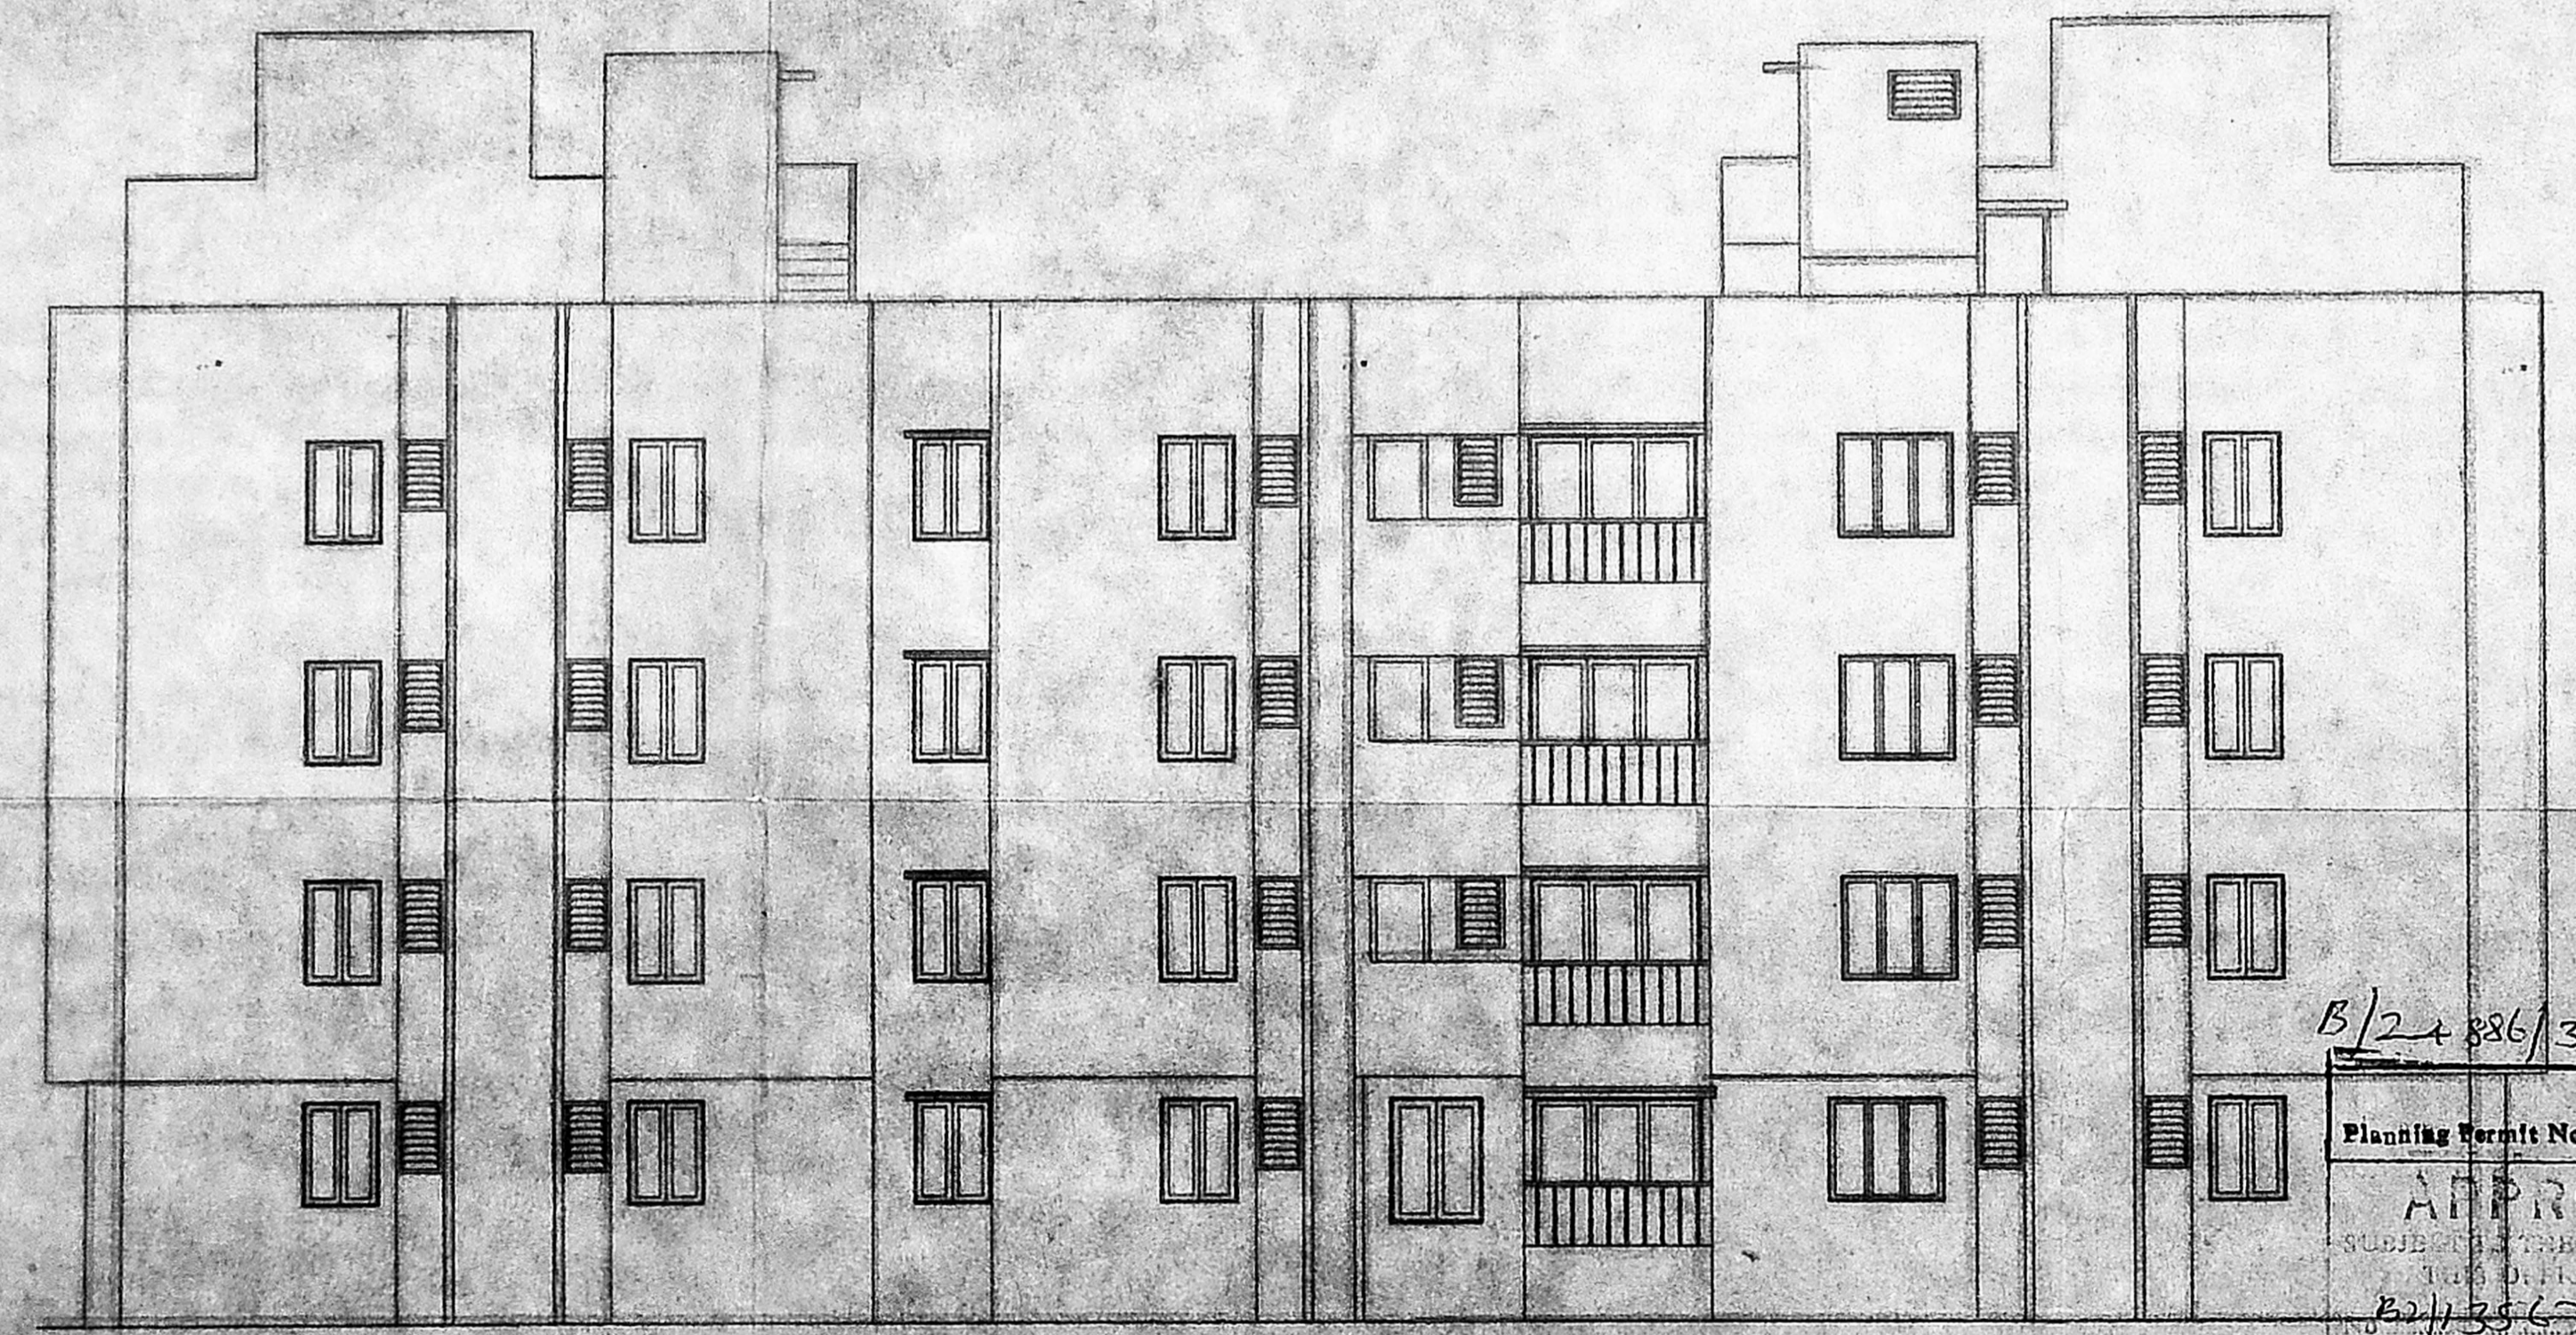

SOUTH EAST ELEVATION

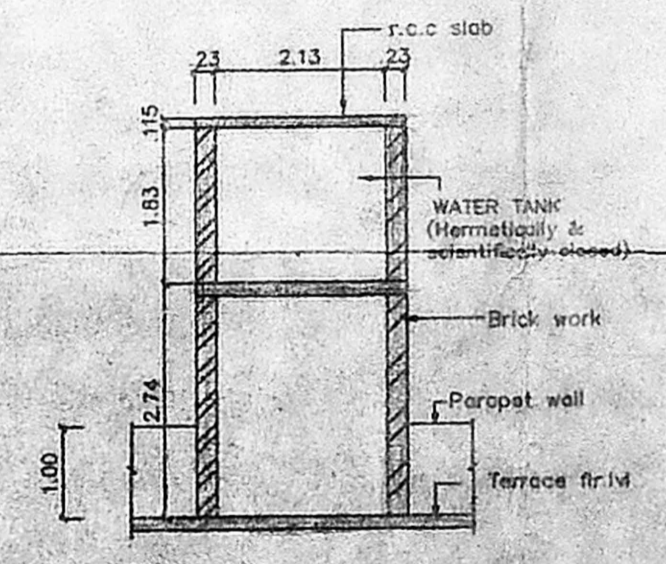

SECTION WW
SECTION OF WATER TANK
SCALE 1:100

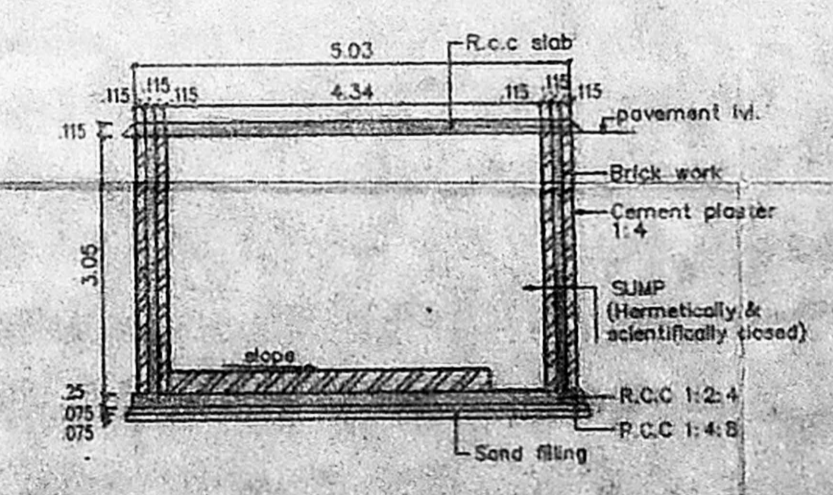

SECTION SS
SECTION OF SUMP
SCALE 1:100

B/2-886/335/1997
 Planning Permit No. ...
APPROVED
 SUBJECT TO THE CONDITIONS IN
 THE PERMIT.
 B/2-886/335/1997
 FOR MEMBER SECRETARY
 CHENNAI METROPOLITAN
 DEVELOPMENT AUTHORITY
 CHENNAI-600 008.

LEGEND		
CODE	SIZE	DESCRIPTION
D2	0.91 X 2.18	COUNTRY WOOD FRAMED FLUSH DOOR
V1	0.910 X 0.660	STEEL GLAZED VENTILATOR

SPECIFICATION	
SLNO	DESCRIPTION
1.	P.C.C. 1:4:8 IN FOUNDATION
2.	SAND FILLING IN FOUNDATION
3.	BRICK WORK IN C.M. 1:6
4.	R.C.C. WORK FOR SLABS, LINTELS & BEAMS Etc.
5.	PLASTERING IN C.M. 1:5 EXTERNAL & 1:4 INTERNAL
6.	MOSAIC TILED FLOORING
7.	WEATHERING COURSE OF BRICK JELLY LIME CONC.

COLOUR INDEX	
PROPOSED CONSTRUCTION	COLOUR INDEX
BOUNDARY OF SITE	○
ROAD	○

R.No	DATE	REVISIONS	INITIAL					
1	752 197 M	09-05-95	1:100	0	NAMAHSI CORP	CORS197B	jones	
DRG No.	DATE	SCALE	REV	FILE	DRN.BY.	CHKD.		

PROPOSED CONSTRUCTION OF FLATS
 AT DOOR No : 1,
 22 nd EAST STREET, (MUTTIKADU ROAD),
 OLD RATHINAM NAGAR ROAD,
 THIRUVANMIYUR,
 MADRAS - 600 041.,
 S. No : 105/5 & 105/23 (new)
 105/1 & 105/5 (old)
 TALUK: SAIDAPET
 VILLAGE : THIRUVANMIYUR VILLAGE
 CORP.DIV.No : 155 (new) 150 (old)
 ZONE No : 10 (new) 10 (old)

R. Jagadevan.

OWNER'S SIGNATURE

FOR MEMBER SECRETARY
 CHENNAI METROPOLITAN
 DEVELOPMENT AUTHORITY
 CHENNAI-600 008.

LICENSED SURVEYOR LS. No : 306 95/98

SHEET No : 2/3

7/8

0/c

MAP B / PP NO.
 (C) B2/135.67/96
 PART I
 6-7-96
 A.P. U.P.

LEGEND		
CODE	SIZE	DESCRIPTION
D2	0.9' X 2.18	COUNTRY WOOD FRAMED FLUSH DOOR
VI	0.910 X 0.660	STEEL GLAZED VENTILATOR
O	2.13 X 1.20	OPENING

SPECIFICATION		
SL NO	DESCRIPTION	
1	P.C.C. 1:4:8 IN FOUNDATION	
2	SAND FILLING IN FOUNDATION	
3	BRICK WORK IN C.M. 1:6	
4	R.C.C. WORK FOR SLABS, LINTELS & BEAMS Etc..	
5	PLASTERING IN C.M. 1:5 EXTERNAL & 1:4 INTERNAL	
6	MOSAIC TILED FLOORING	
7	WEATHERING COURSE OF BRICK JELLY LIME CONC.	

COLOUR INDEX		
PROPOSED CONSTRUCTION	[Symbol]	
BOUNDARY OF SITE	[Symbol]	
ROAD	[Symbol]	

R.No	DATE	REVISIONS	INITIAL
1	753 197 M	09-05-95	100


DRG No.	DATE	SCALE	REV	FILE	DRN BY	CHD
1	753 197 M	09-05-95	100			

PROPOSED CONSTRUCTION OF FLATS
 AT DOOR No : 1,
 22 nd EAST STREET, (MUTTUKADU ROAD),
 OLD RATHINAM NAGAR ROAD
 THIRUVANMIYUR,
 MADRAS - 600 041.
 S. No : 105/5 & 105/23 (new)
 105/1 & 105/5 (old)
 TALUK : SAIDAPET
 VILLAGE : THIRUVANMIYUR VILLAGE
 CORP.DIV.No : 155 (new) 150 (old)
 ZONE No : 10 (new) 10 (old)

OWNER'S SIGNATURE
 R. Jagadeesan.

LICENSED SURVEYOR
 L.S. No : 306 95/96

SHEET No : 3/3

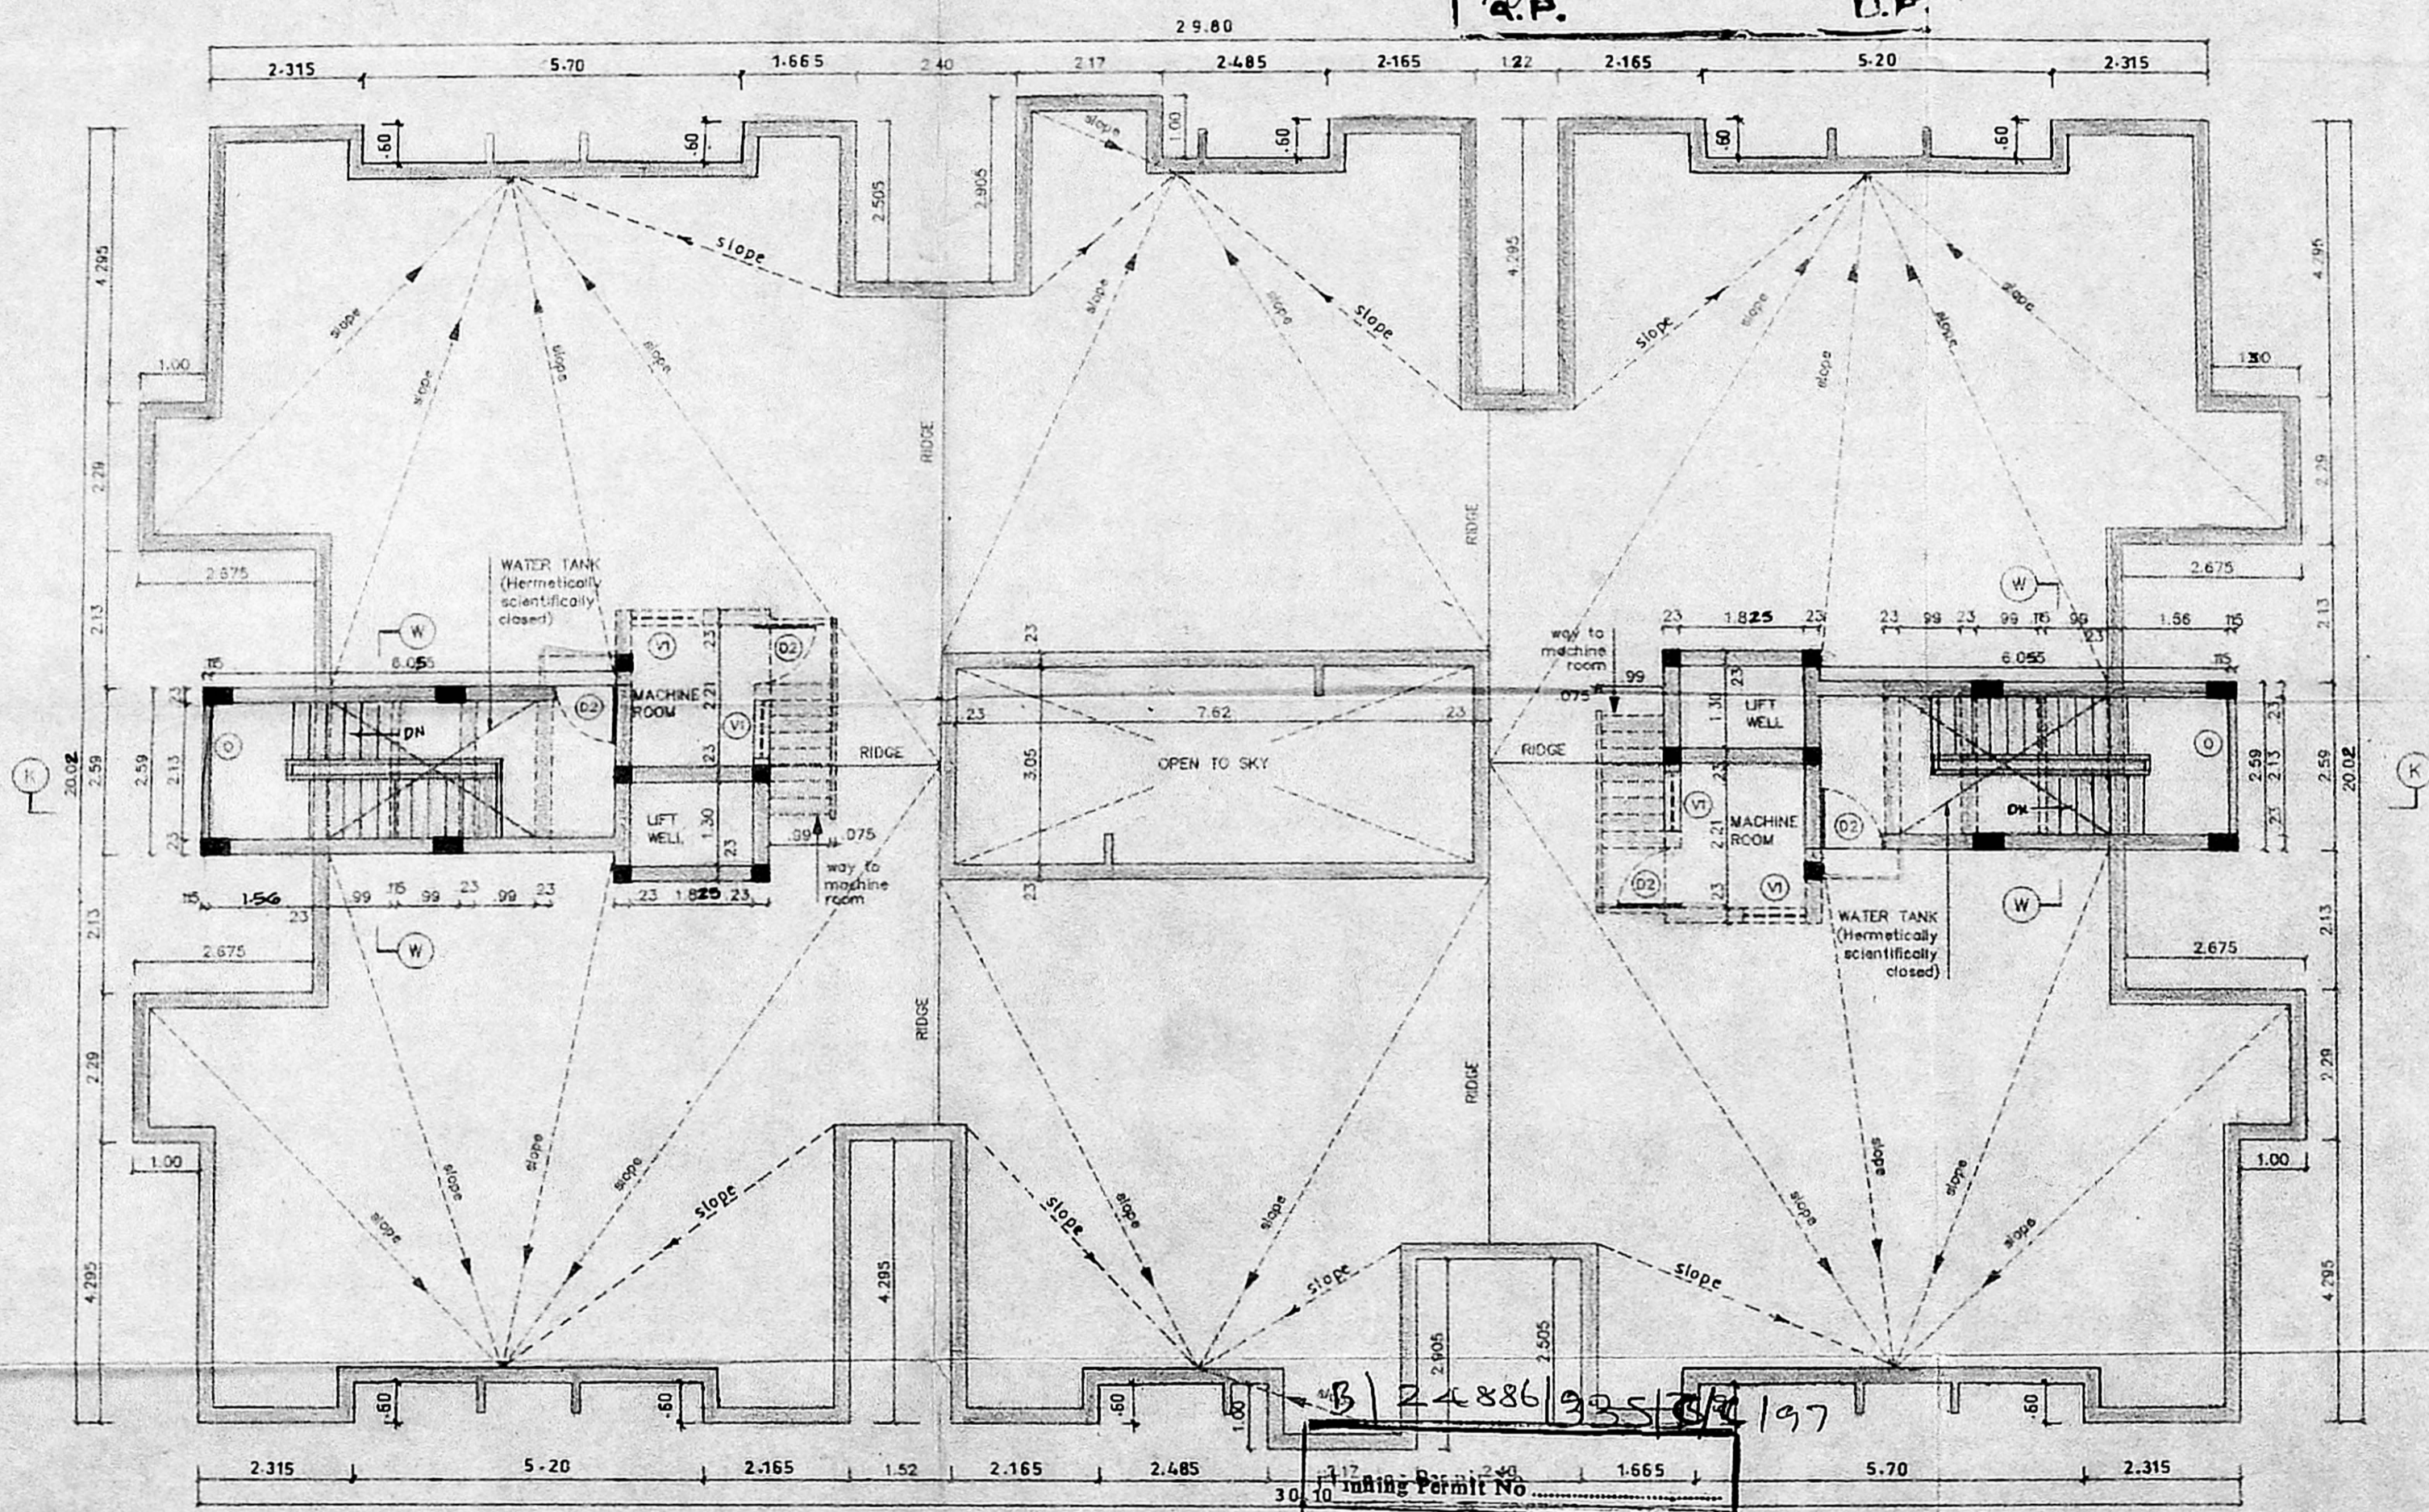

TERRACE FLOOR PLAN
APPROVED
 SUBJECT TO THE CONDITIONS IN
 THIS OFFICE LETTER.
 B2/13567/97 Date 8/92
 FOR MEMBER SECRETARY
 CHENNAI METROPOLITAN
 DEVELOPMENT AUTHORITY
 CHENNAI-600 008.