


B/24654/10A/97
 Planning Permit No. 29/21321/36
APPROVED
 SUBJECT TO THE CONDITIONS IN THIS OFFICE LETTER.
 No. 29/21321/36
 29/4/96
 FOR MEMBER SECRETARY
 CH. NNAI METROPOLITAN
 DEVELOPMENT AUTHORITY
 CHENNAI-600 002.


CMDA (D)/PP/M/5
 B2/26324/96
 29/4/96

COLOUR INDEX


PROPOSED	RED
BOUNDARY	BLACK
ROAD	GREEN

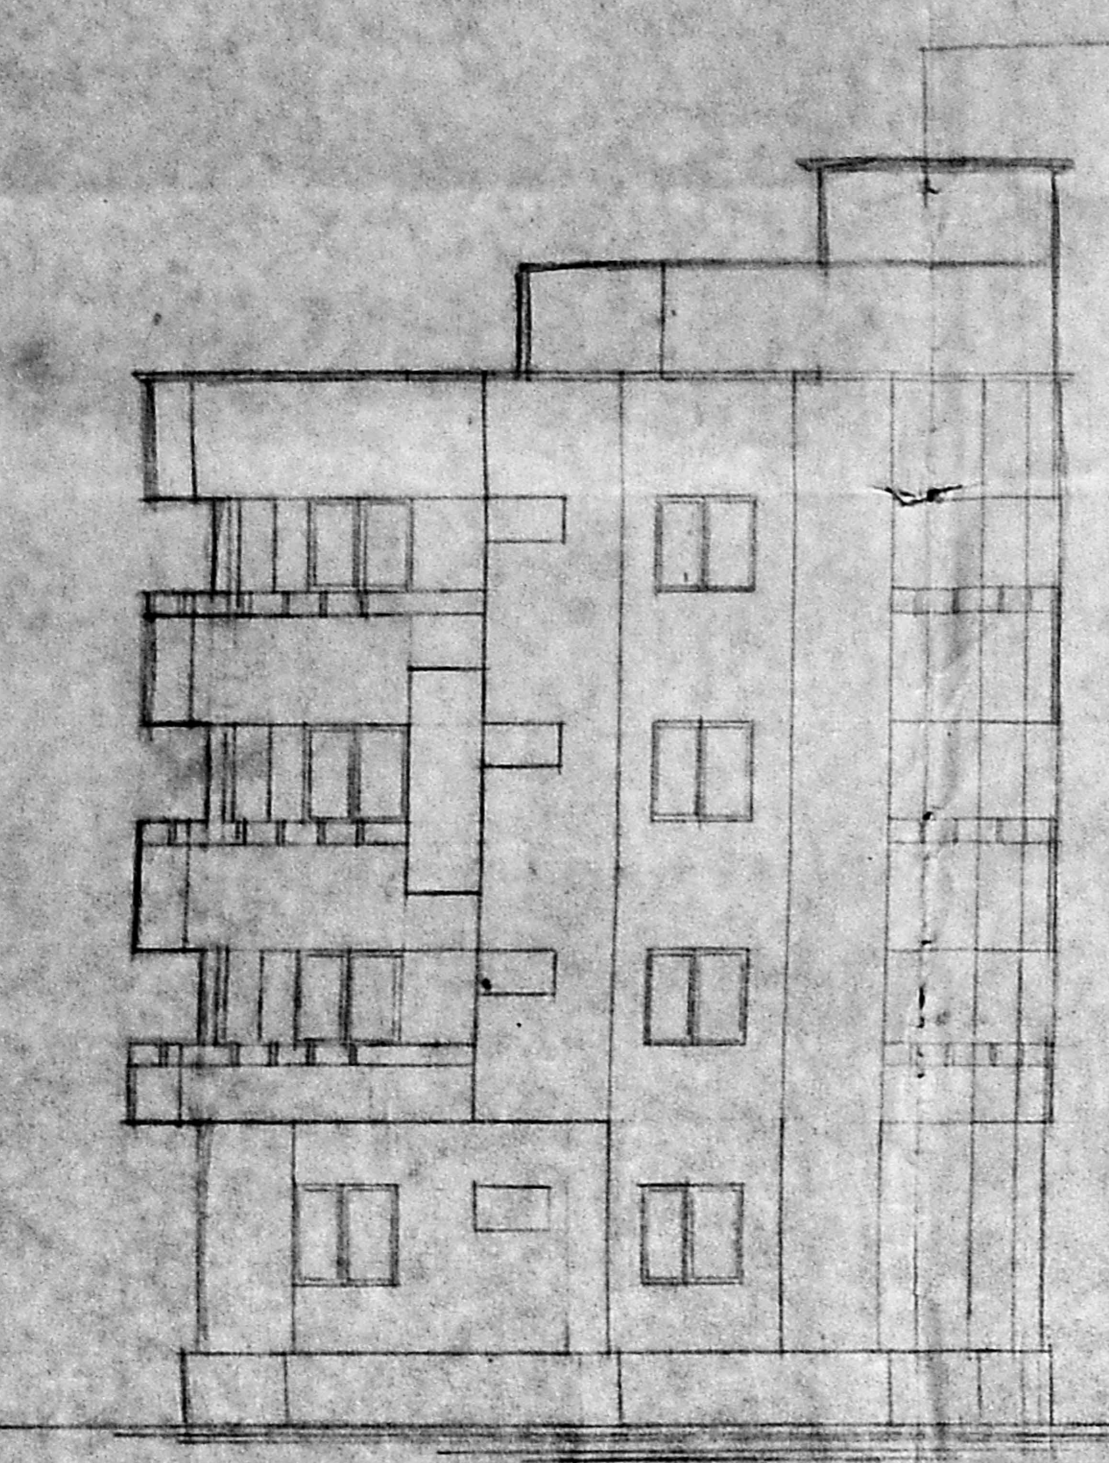


ELEVATION

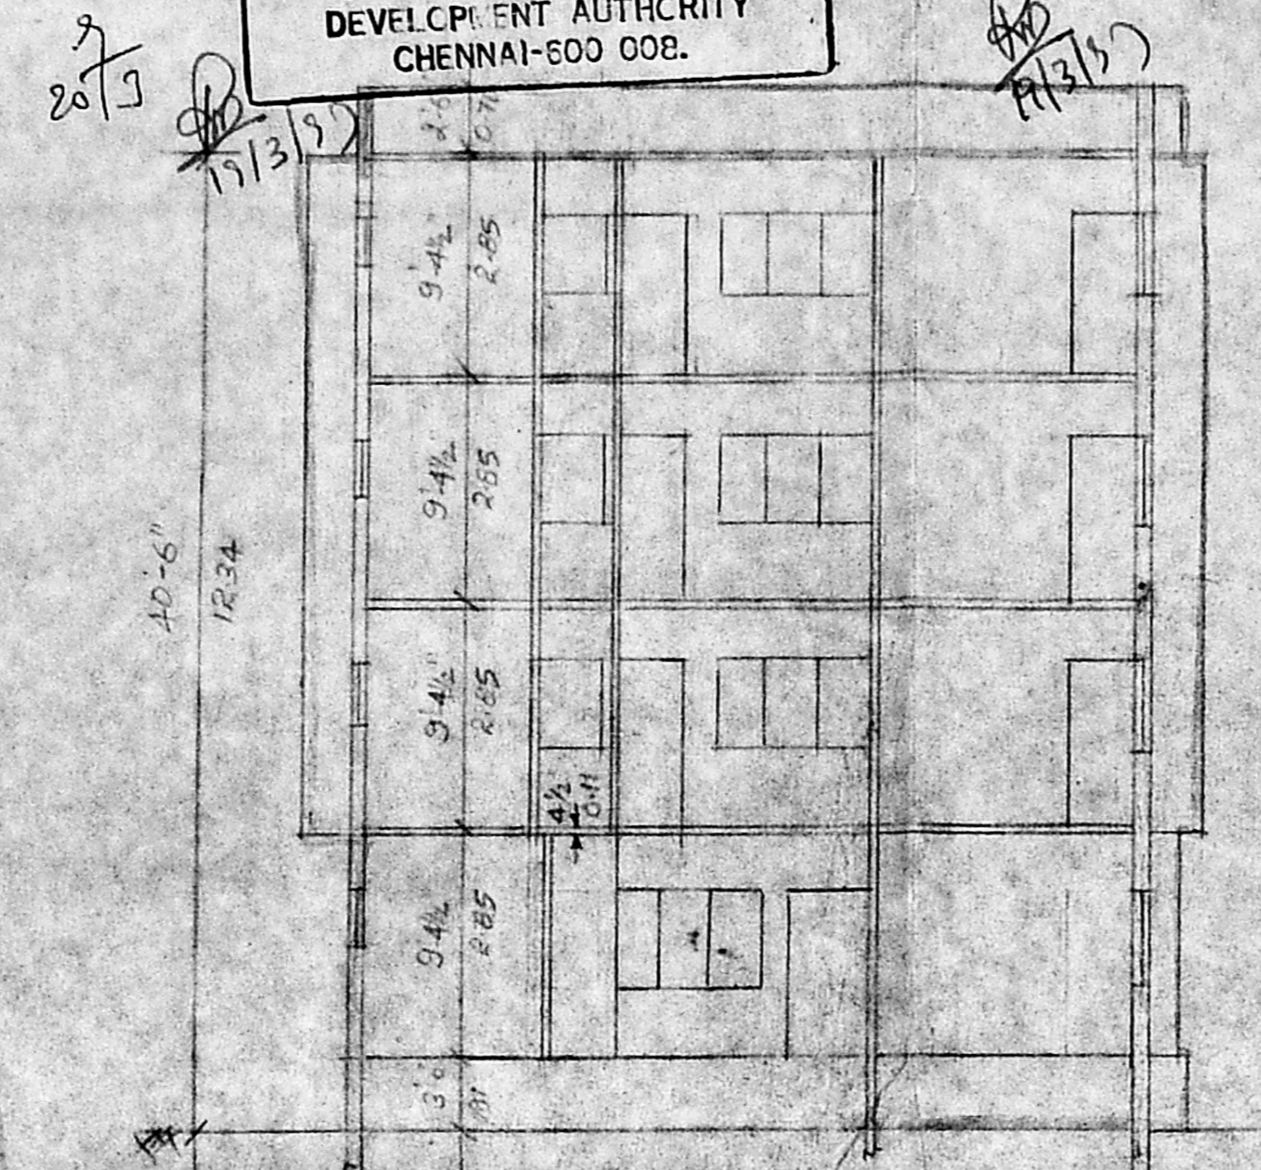


SECTION N-AB

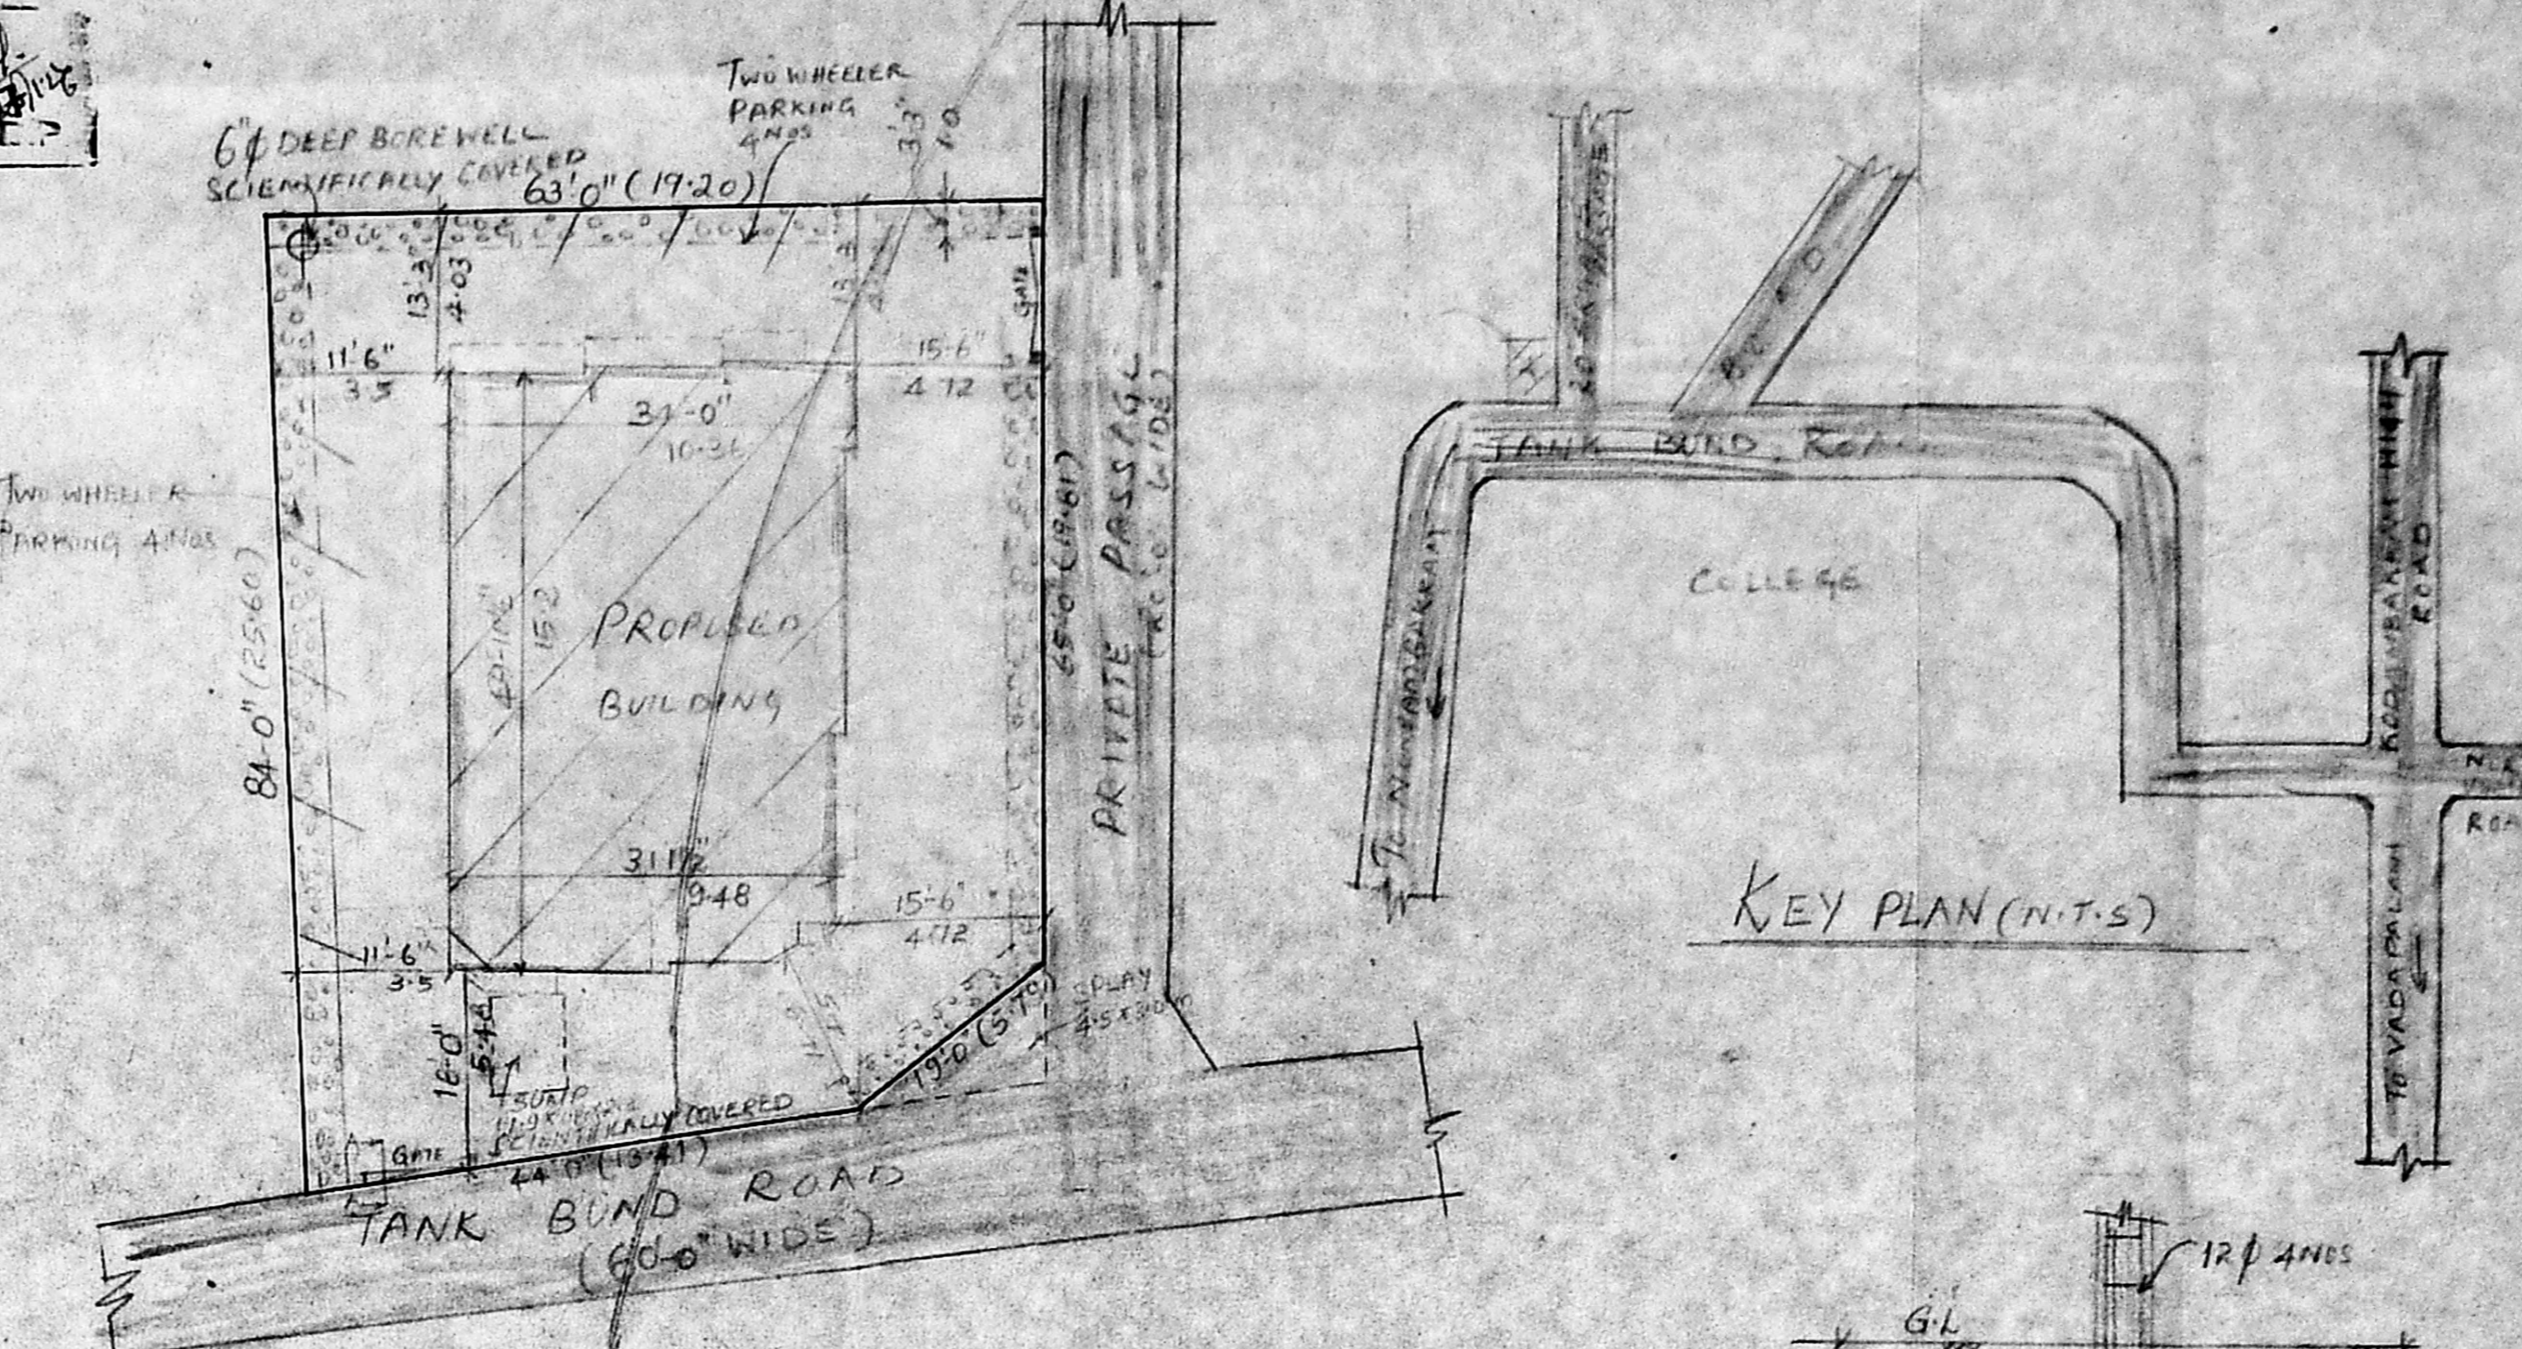


SITE PLAN (1:200)

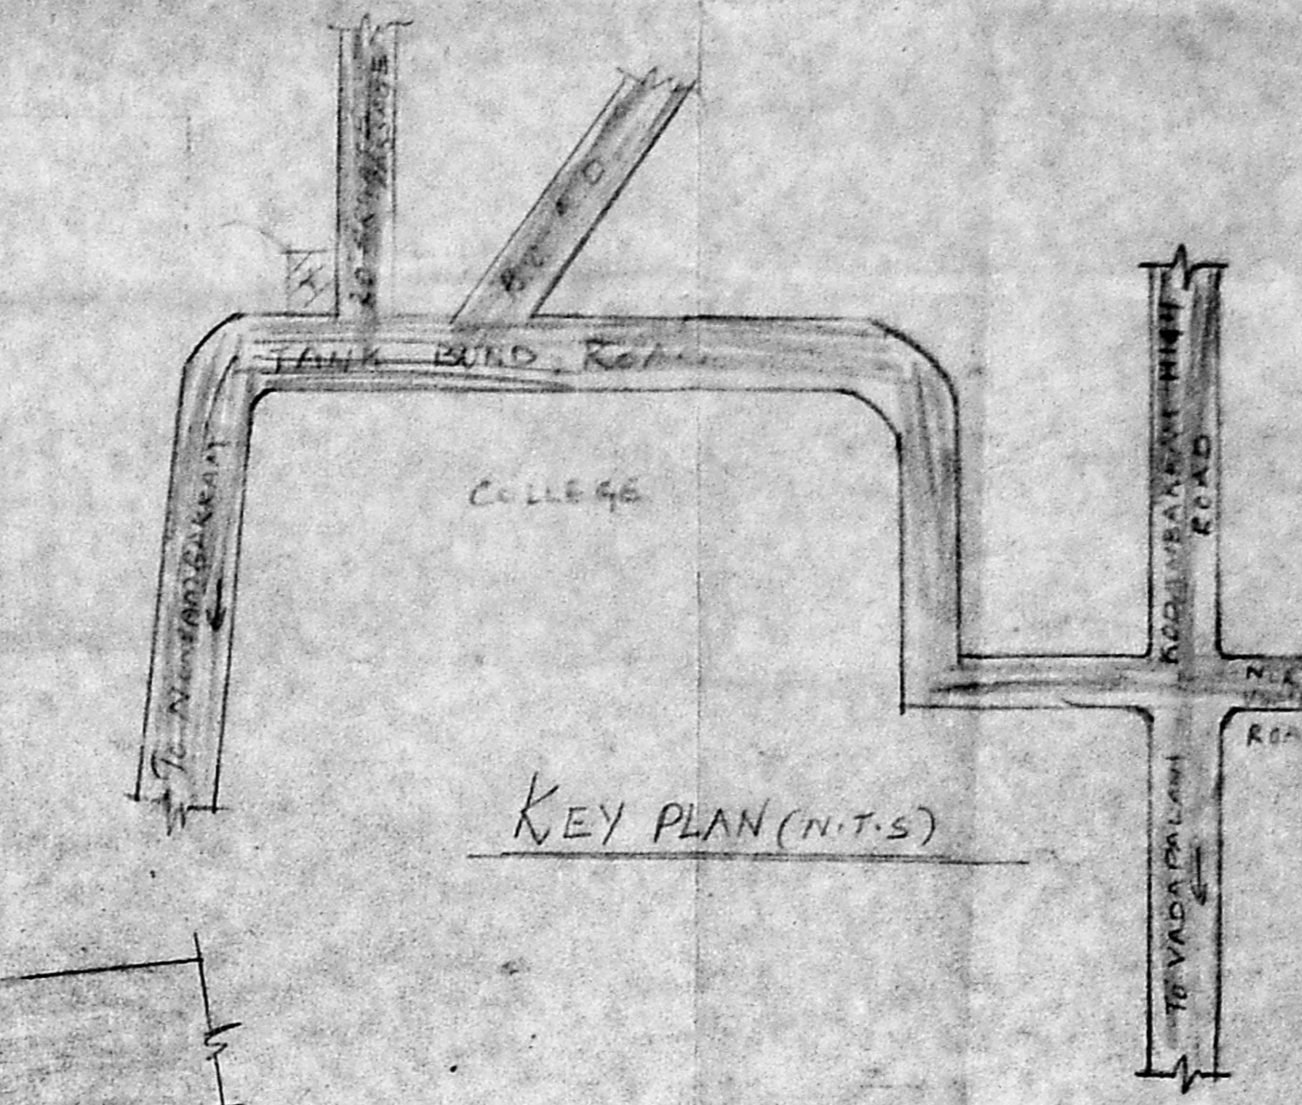

KEY PLAN (N.T.S.)

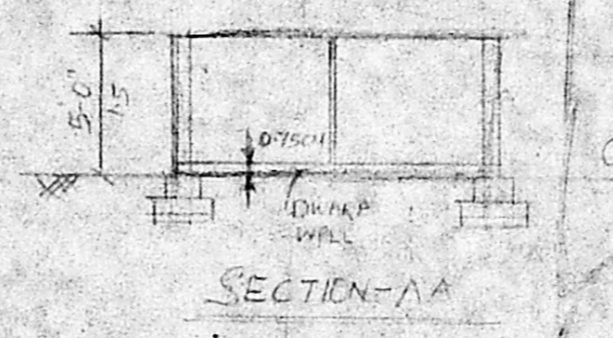

SECTION AA

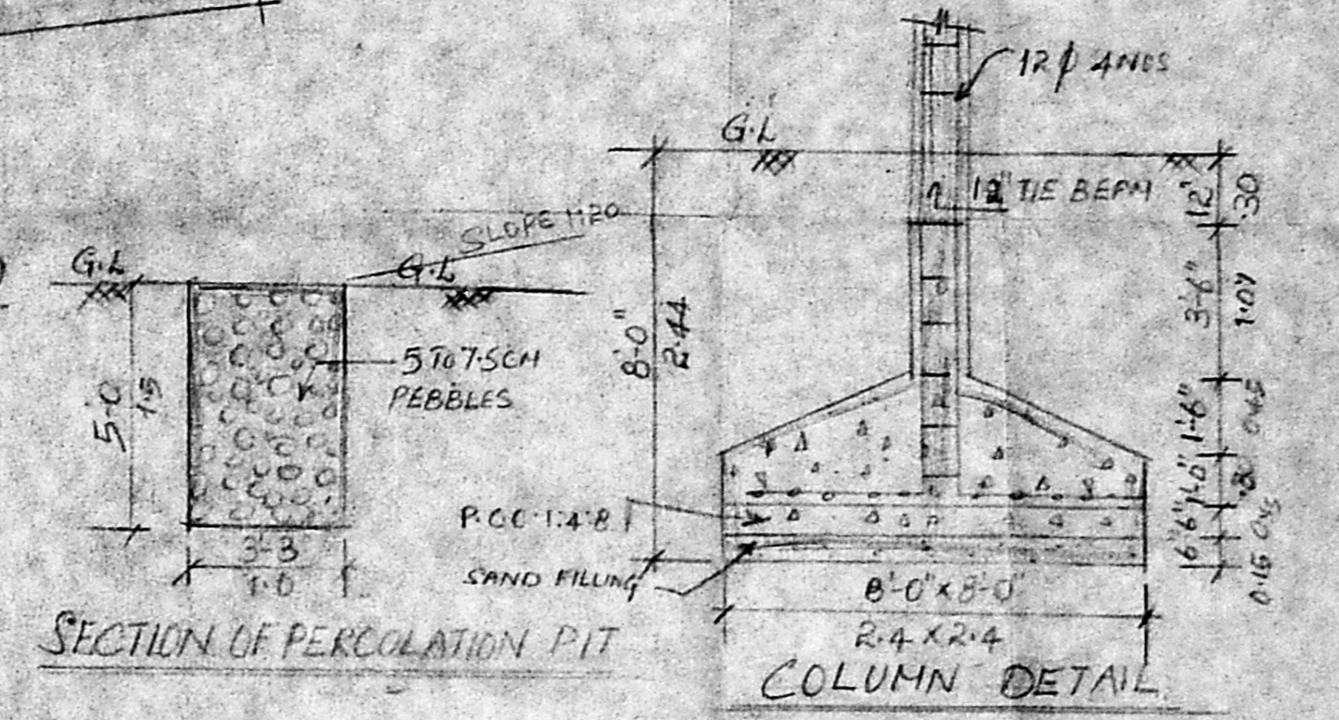

SECTION OF PERCOLATION PIT
 COLUMN DETAIL


SPECIFICATIONS
 FOUNDATION WITH R.C.C. 1:2:4 OF COLUMN 6"x6"
 SUPERSTRUCTURE WITH R.C.C. COLUMN 3"x3"
 TIE BEAM LINTEL BEAM SUNSHADE WITH R.C.C.
 BRICK WORK IN CM 1:6 FLOORING WITH R.C.C.
 1:5:10 AND FINISHING WITH MOSAIC TILES
 PLASTERING WITH CM 1:4 12MM G.R. FOR CEILING
 AND WALLS. WHITE AND COLOUR WASH
 TWO COATS.

SCHEDULE OF JOINERY


D	DOOR	3'3" x 7'0"	1.00 x 2.13
D1	DOOR	3'0" x 7'0"	0.91 x 2.13
D2	DOOR	2'6" x 7'0"	0.76 x 2.13
W	WINDOW	6'0" x 4'0"	1.83 x 1.21
W1	WINDOW	4'0" x 4'0"	1.21 x 1.21
W2	WINDOW	4'0" x 3'0"	1.21 x 0.91
V	VENTILATOR	3'0" x 2'0"	0.91 x 0.61
FD	FRENCH DOOR	6'0" x 7'0"	1.83 x 2.13
J	JALLY	4'0" x 6'0"	1.21 x 1.83

PLAN SHOWING PROPOSED
 RESIDENTIAL FLATS AT NO. 36
 TANK BUND ROAD,
 NUNGAMBAKKAM, CHENNAI - 600 084
 R.S.No: 563/R2, 563/R0, 563/J7
 NUNGAMBAKKAM DIVISION
 EGMORE NUNGAMBAKKAM TALUK
 CHENNAI DISTRICT.


SCALE 1:100, 1:200

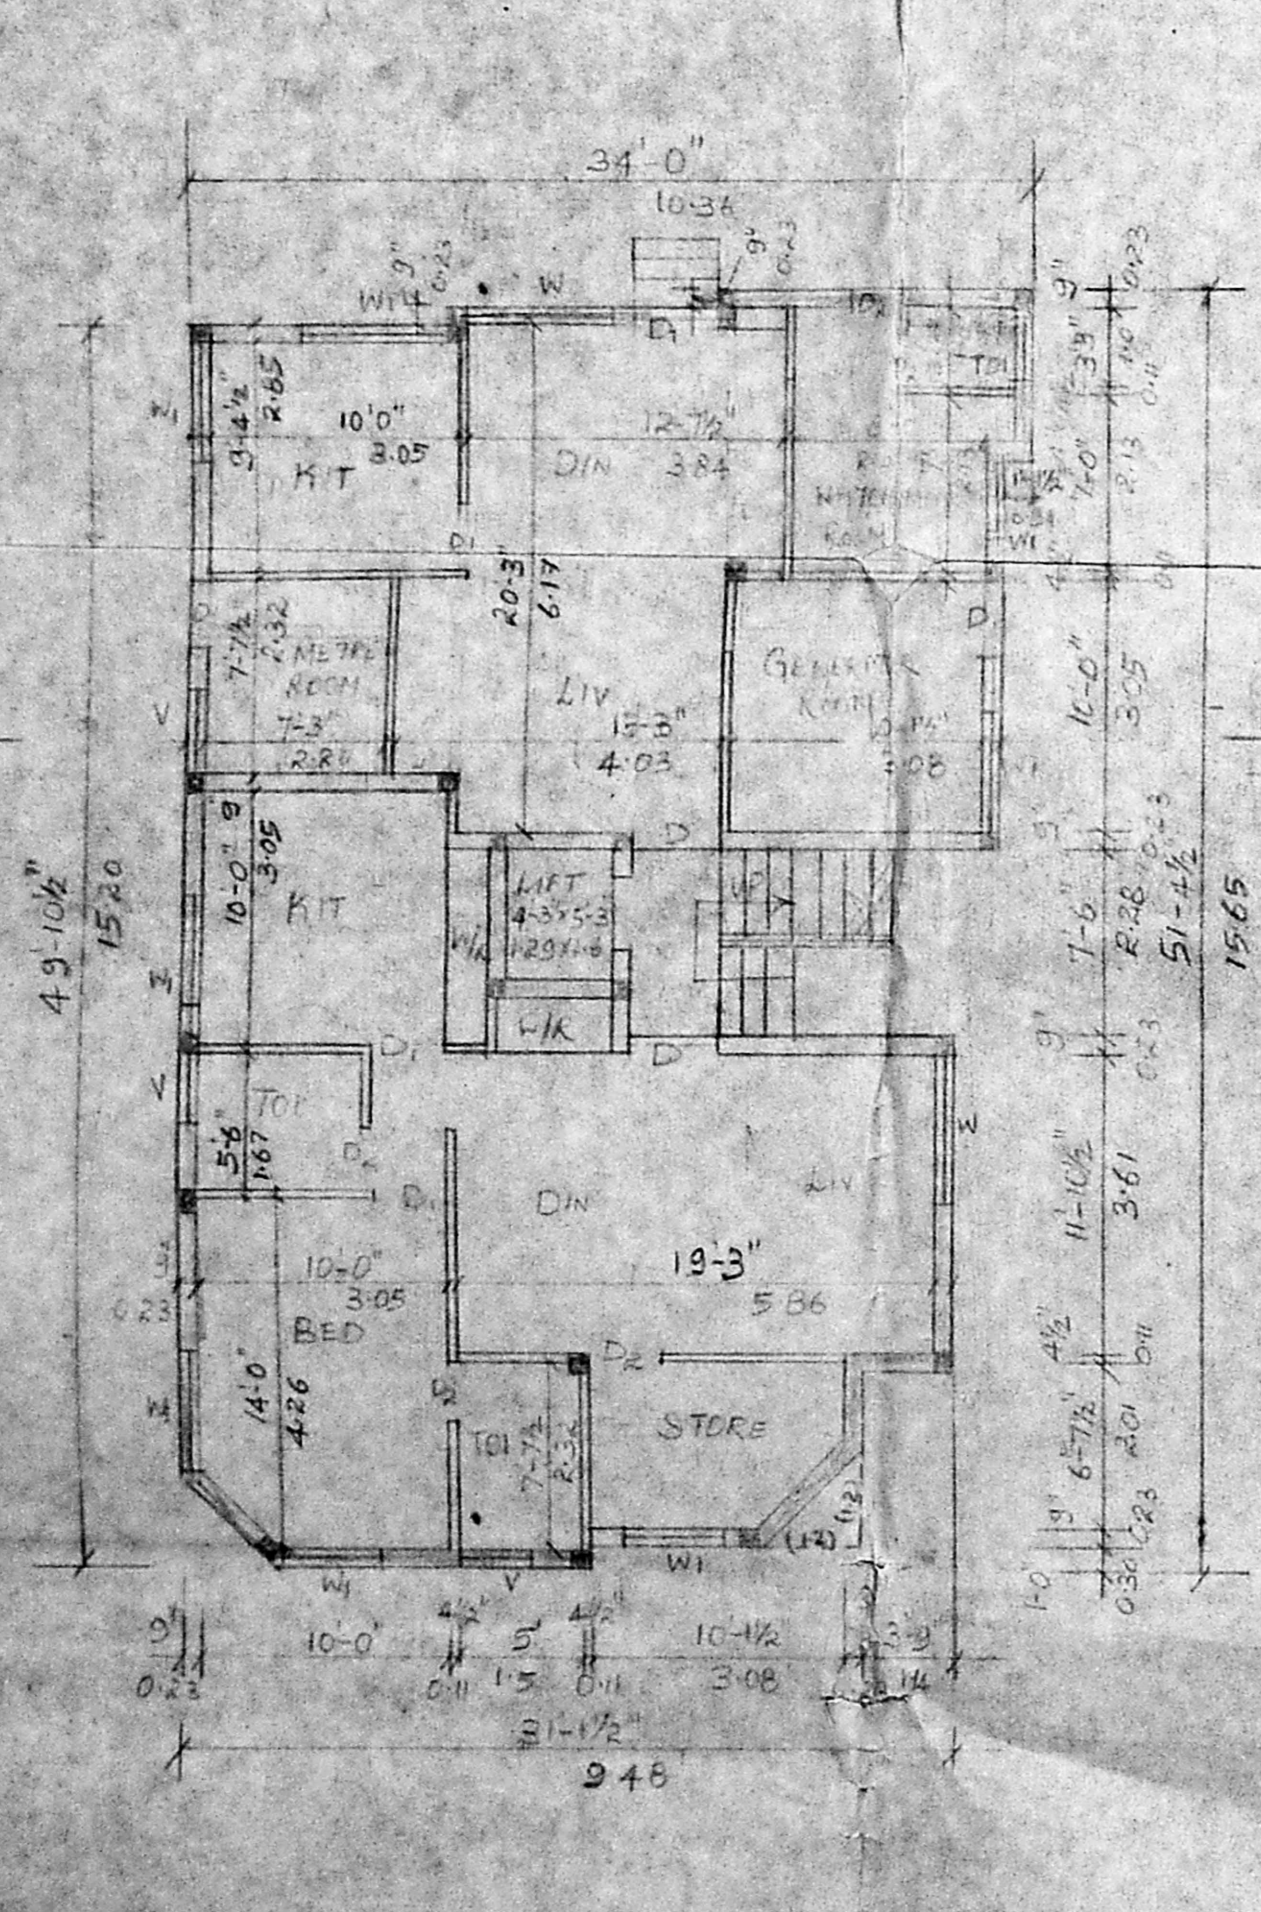


GROUND FLOOR PLAN

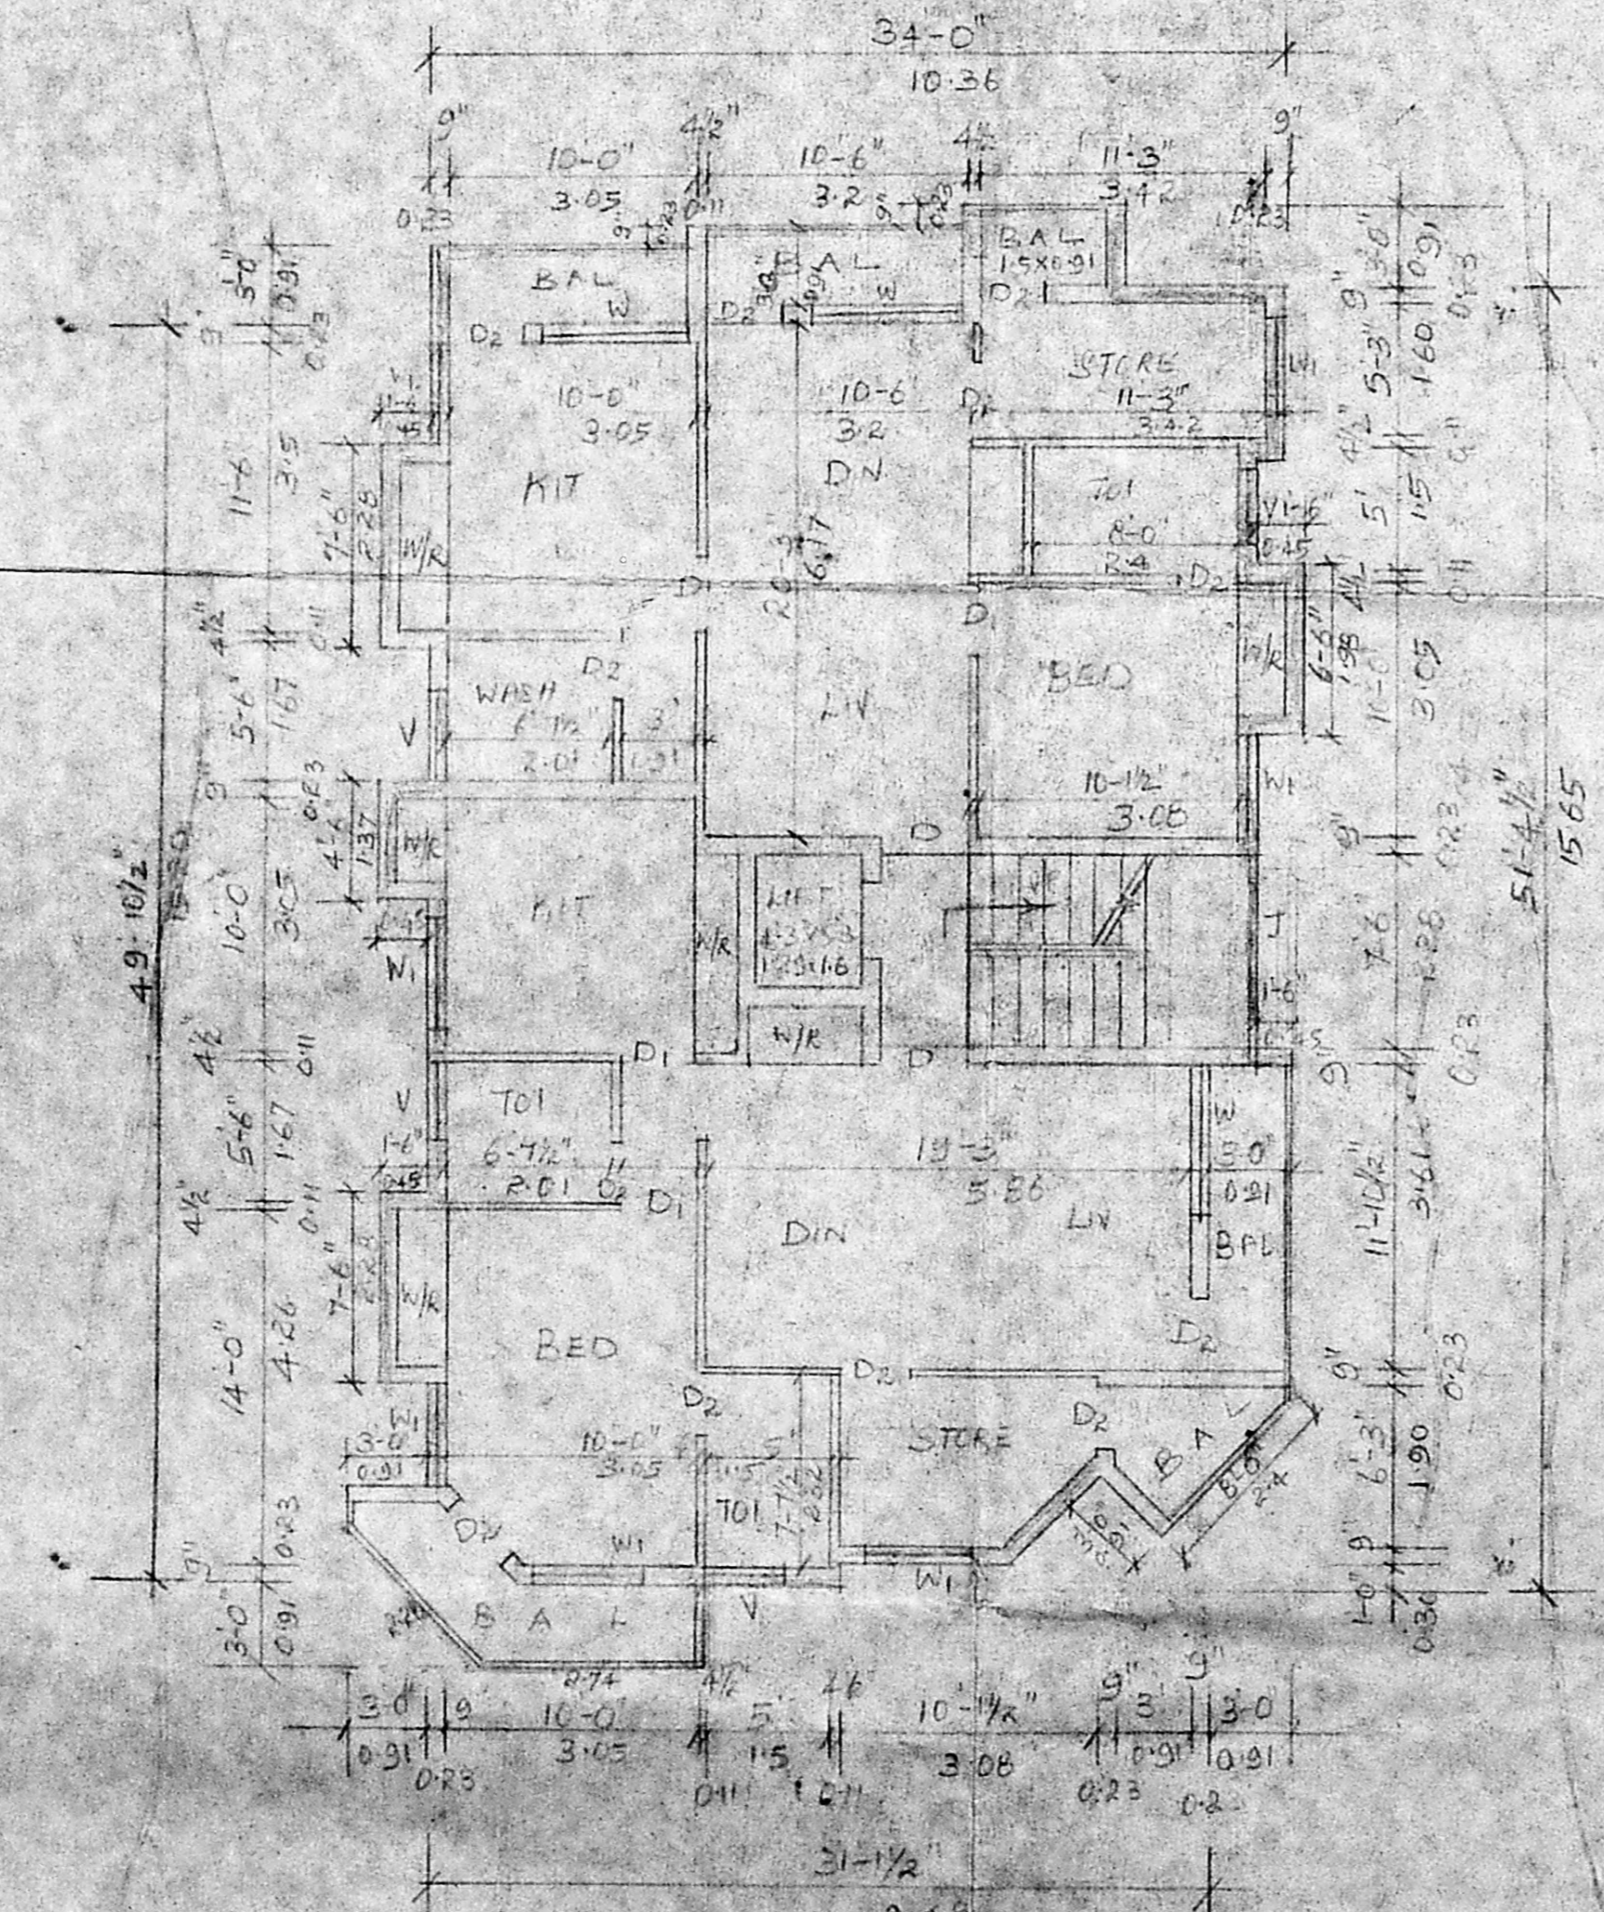

FIRST AND THIRD FLOOR PLAN

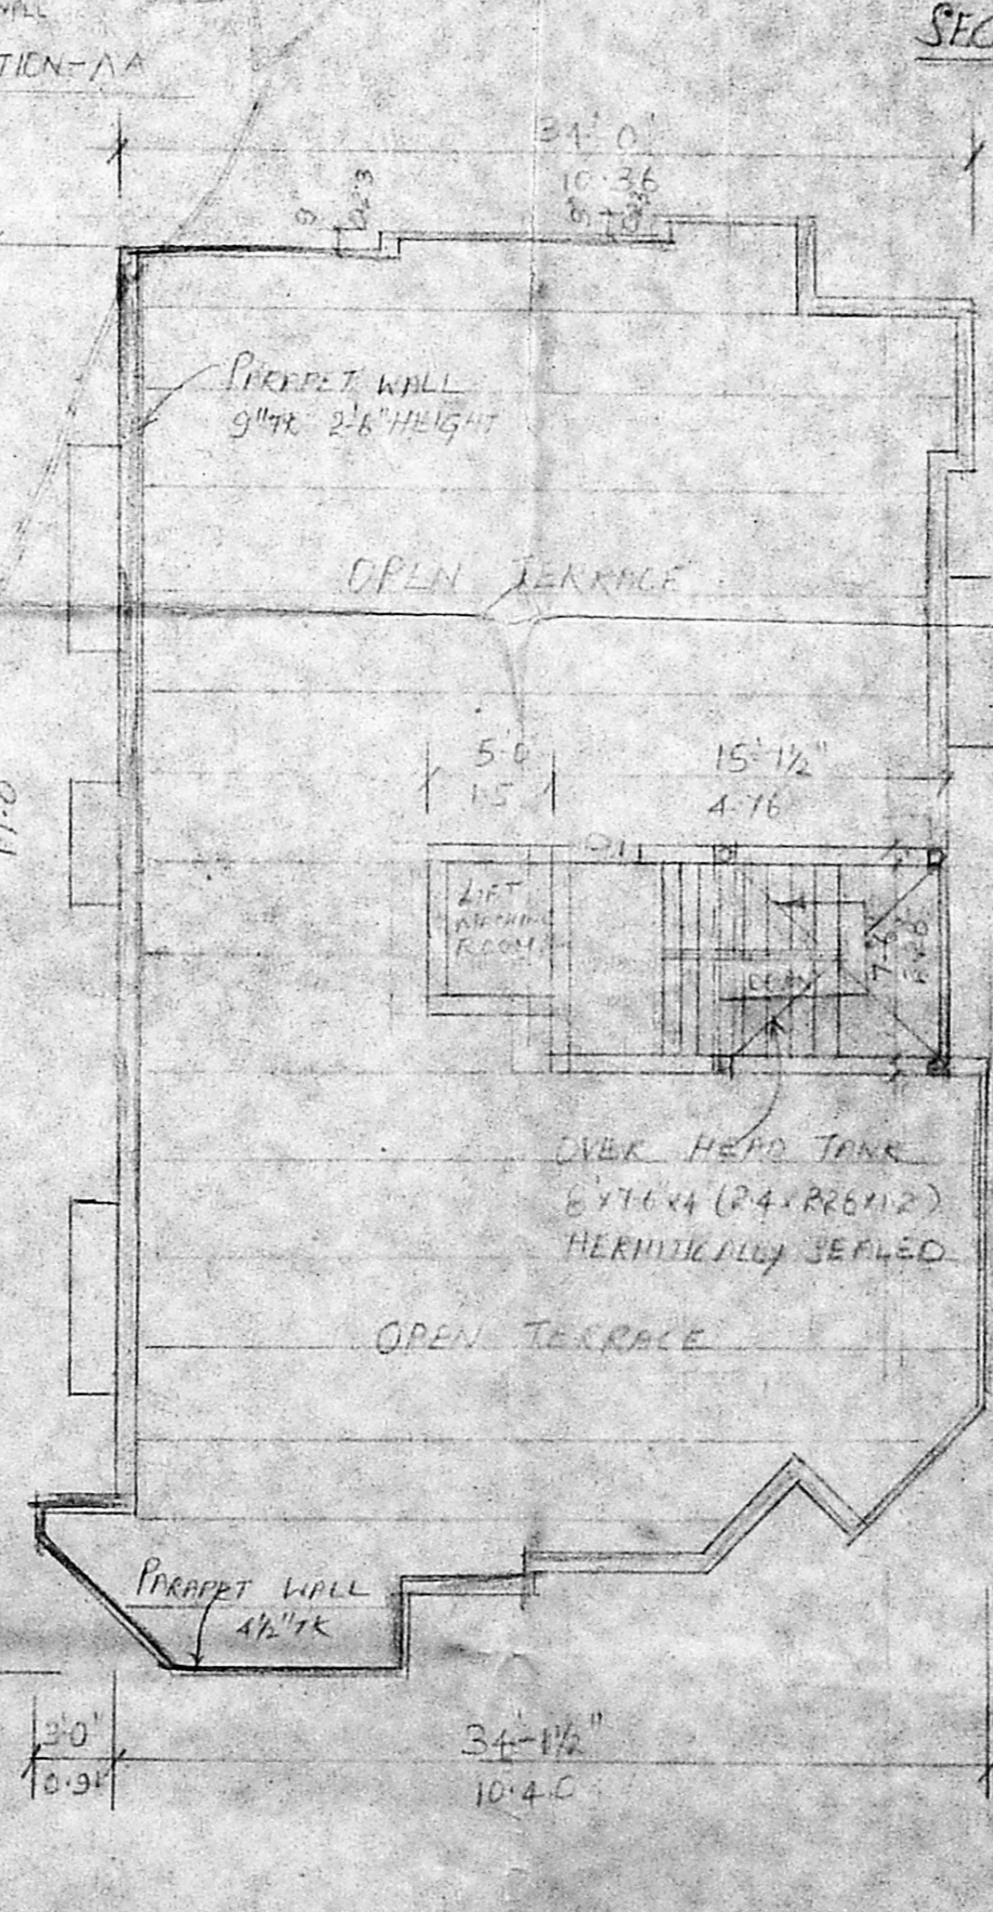

TERRACE FLOOR PLAN

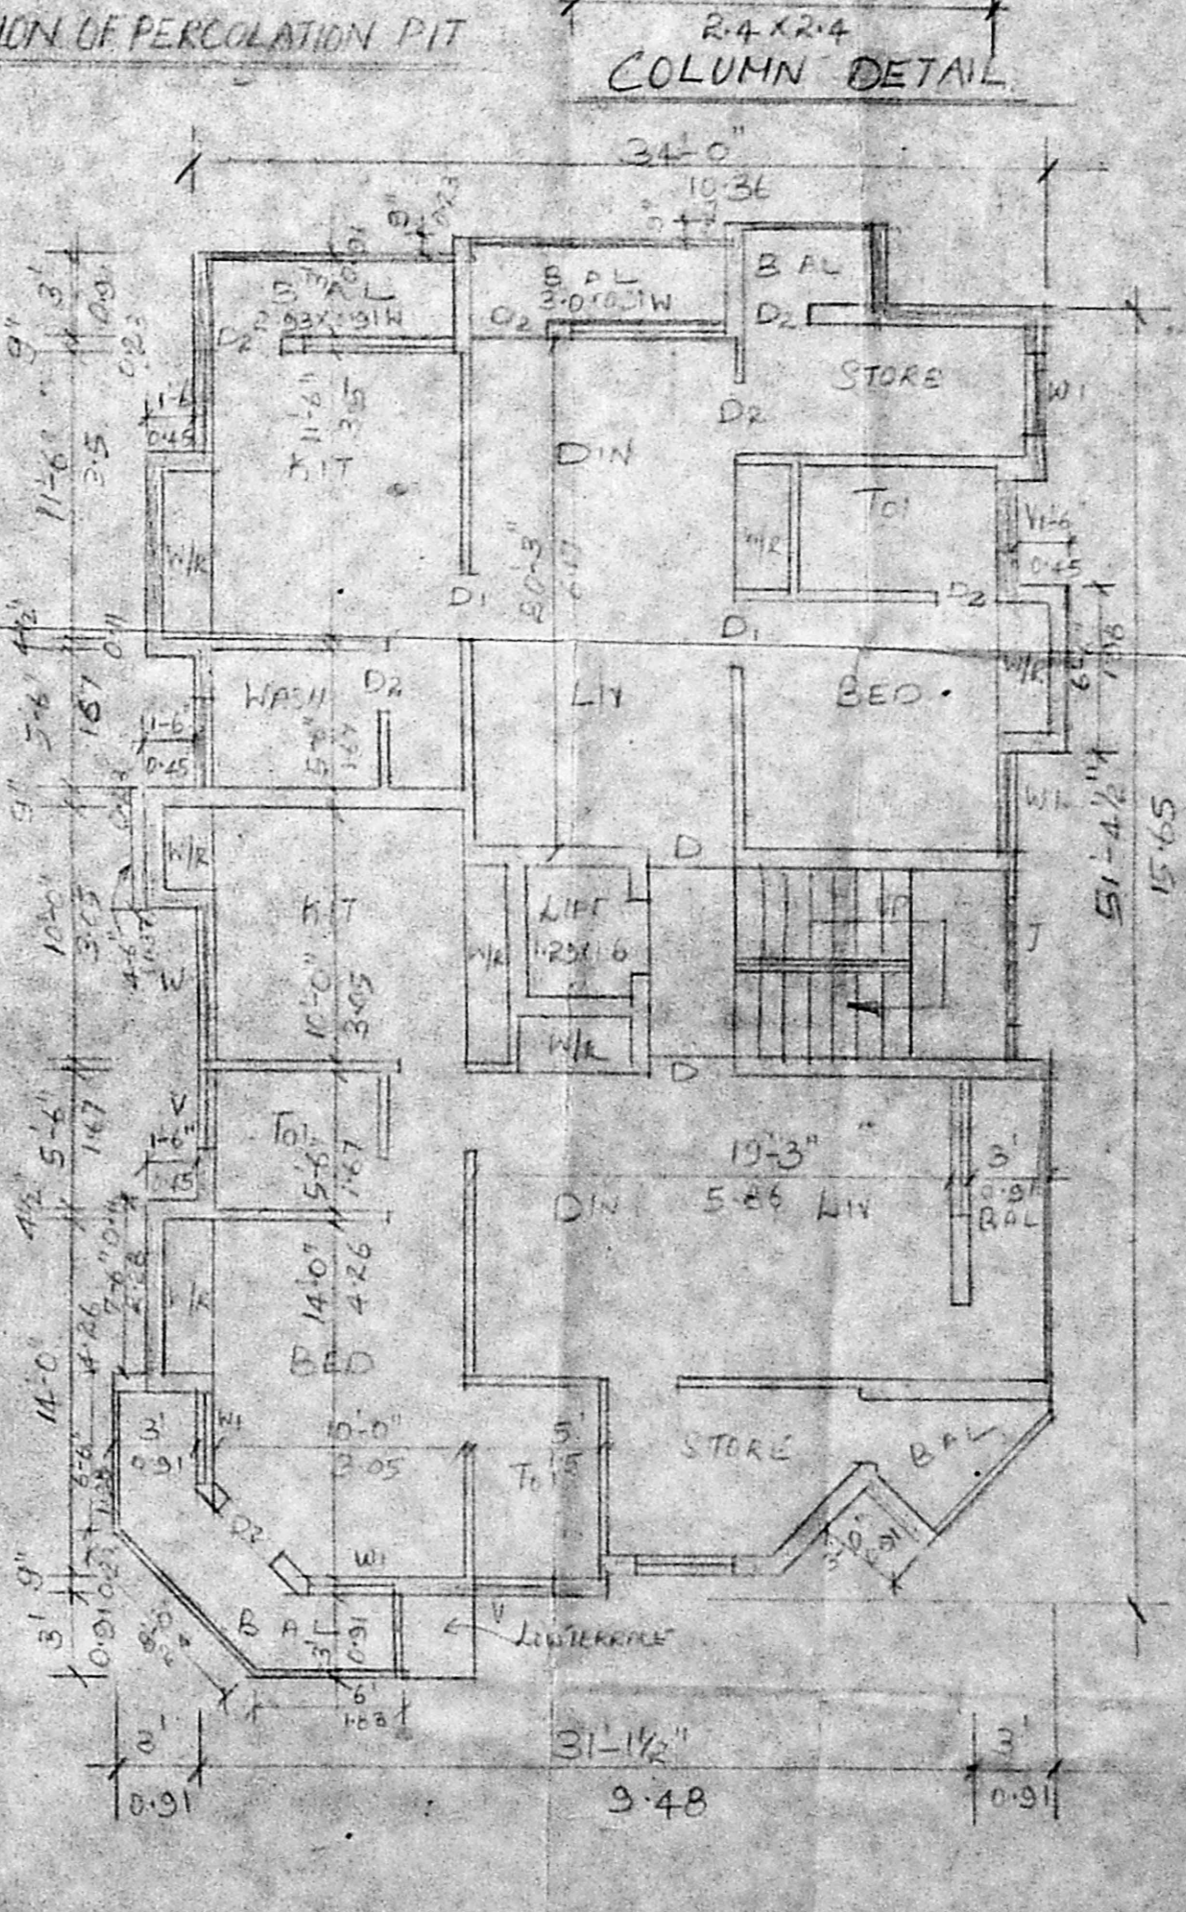

SECOND FLOOR PLAN

S.S. Madhavan
 S. SCHADEVA, BE (CIVIL) FIETV
 CONSULTING ENGINEER CLASS-I
 LICENSED SURVEYOR NO. 16
 DHUN BUILDING
 MADRAS - 600 002.

COWNER

L. SURVEYOR