



FRONT ELEVATION

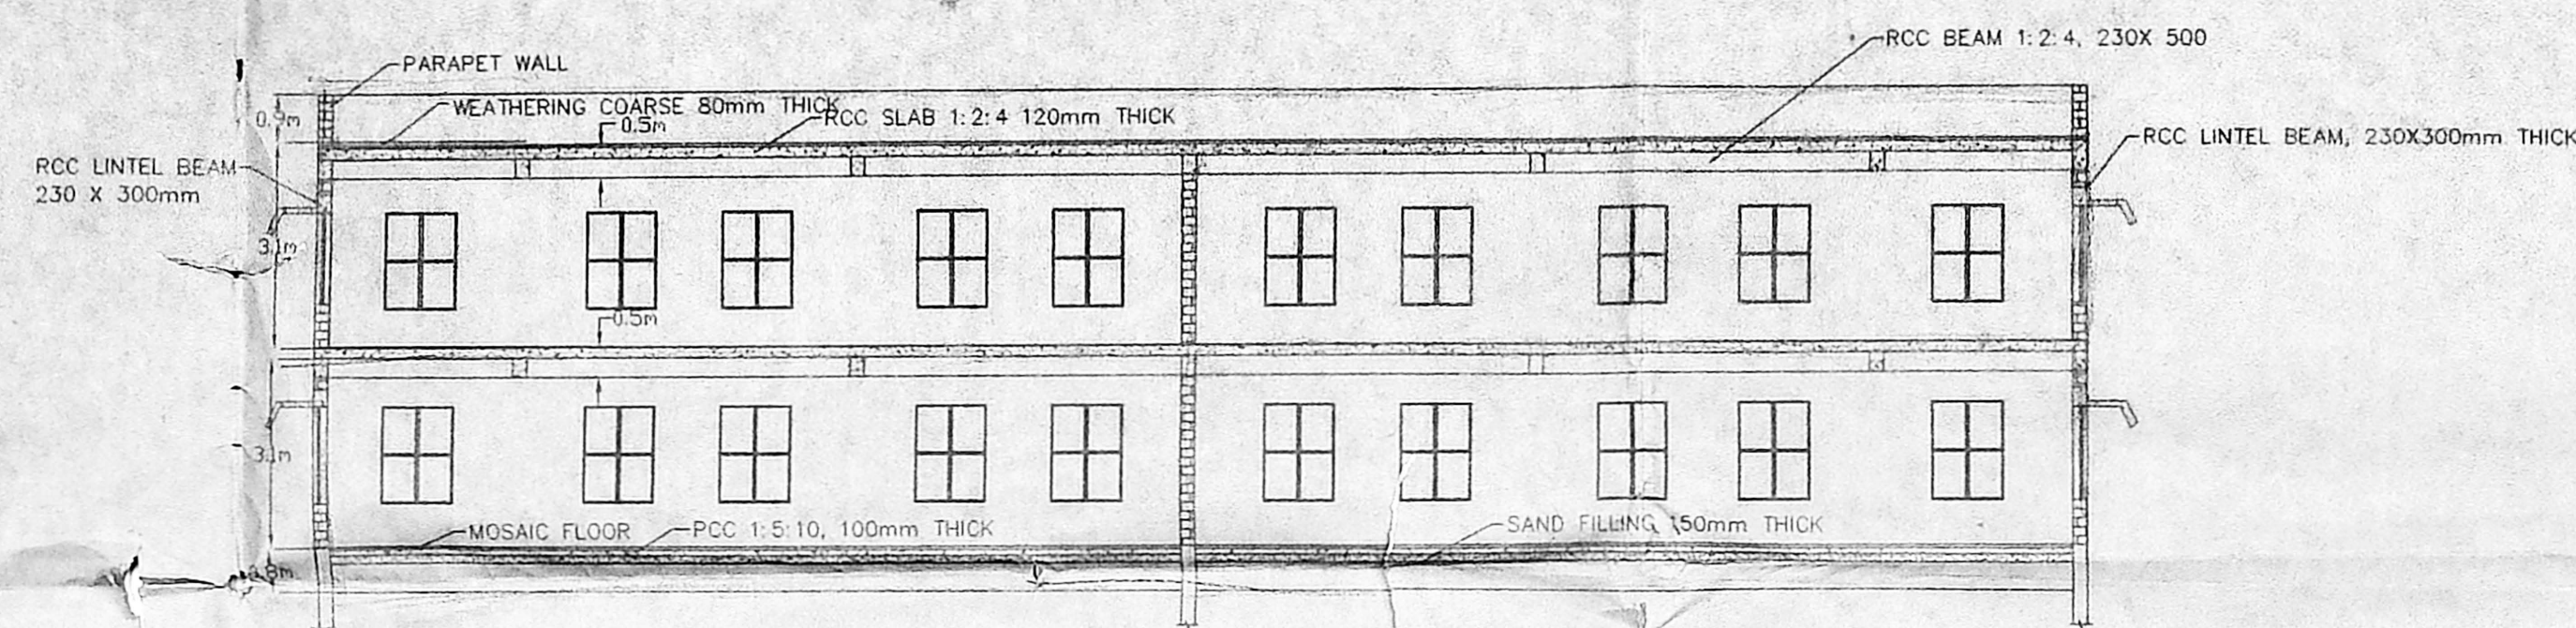


SECTION AA

SCALE 1:120

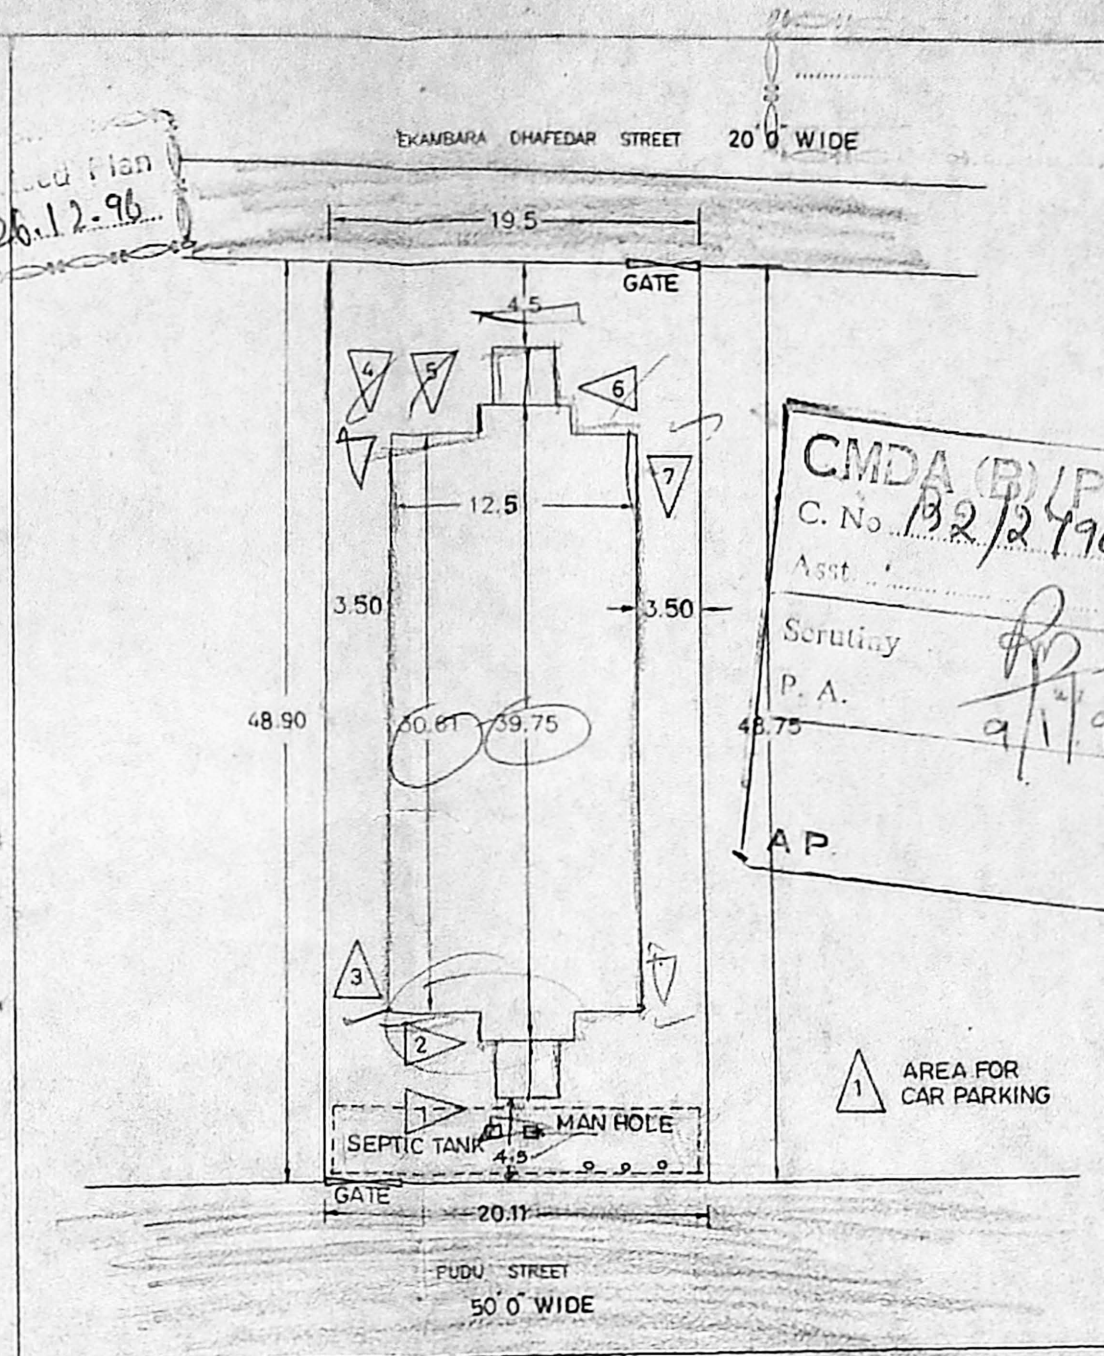

SITE PLAN

SCALE - 1:400  
ALL DIMENSION IN m.

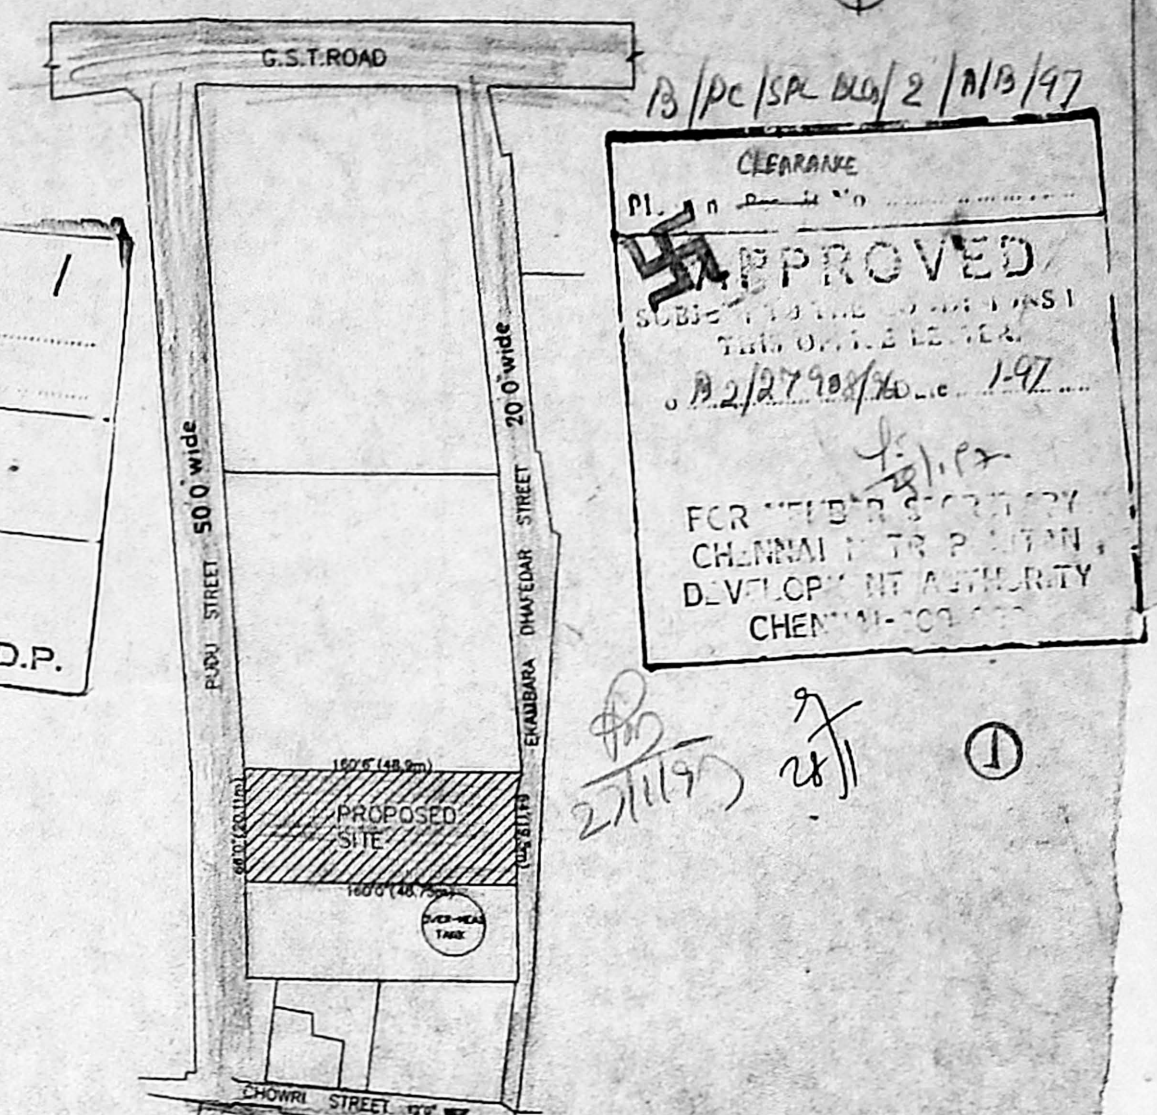


LOCATION PLAN

Plan For The Construction Of  
Office Complex At Ward H,  
Block No. 7, T.S.No. 7,  
At Pudu Street , Near Kathipara Jn.,  
In Alandur Municipality,  
For Madras Megacity Project.

General Specifications

1. All brick-work in CM 1: 5 using I class brick.
2. All RCC with concrete grade M15.
3. Weathering course over roof slab using brick-jelly lime concrete, with one course of pressed-clay tiles set in CM 1: 3.
4. Plastering of walls in CM 1: 5, 12mm thick.
5. Plastering of ceiling in CM 1: 3, 10mm thick.
6. Steel windows of approved quality and finish.

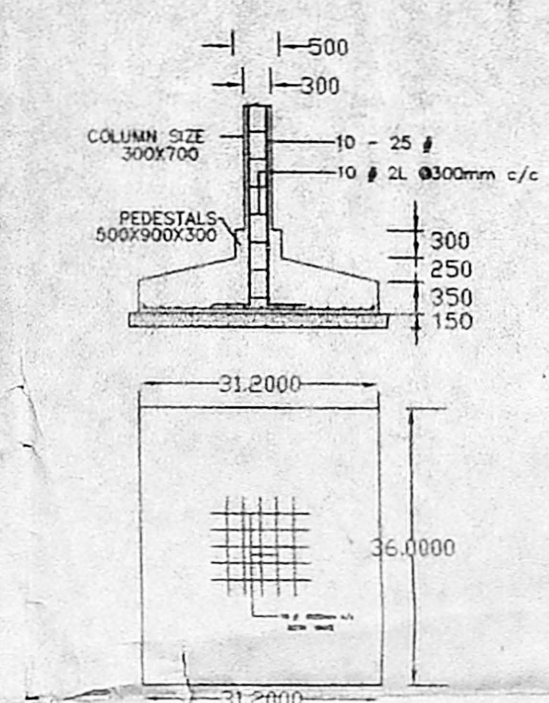


REINFORCEMENT DETAILS FOR FOOTING

Schedule of Joinery


W - Steel Window	1200 x 1500 mm.
W1 - " "	1600 x 1500 mm.
ED - Entrance Door	1800 x 2200 mm.
D1 - Door 1	1200 x 2100 mm.
D2 - Door 2	900 x 2100 mm.
D3 - Door 3	750 x 2100 mm.

AREA DETAILS

GF = 394.12 SQ M	PLOT AREA = 967sqm
FF = 394.12 SQ.M	FSI = 0.815%
TOTAL AREA = 788.24 SQM	COVERAGE = 0.408%

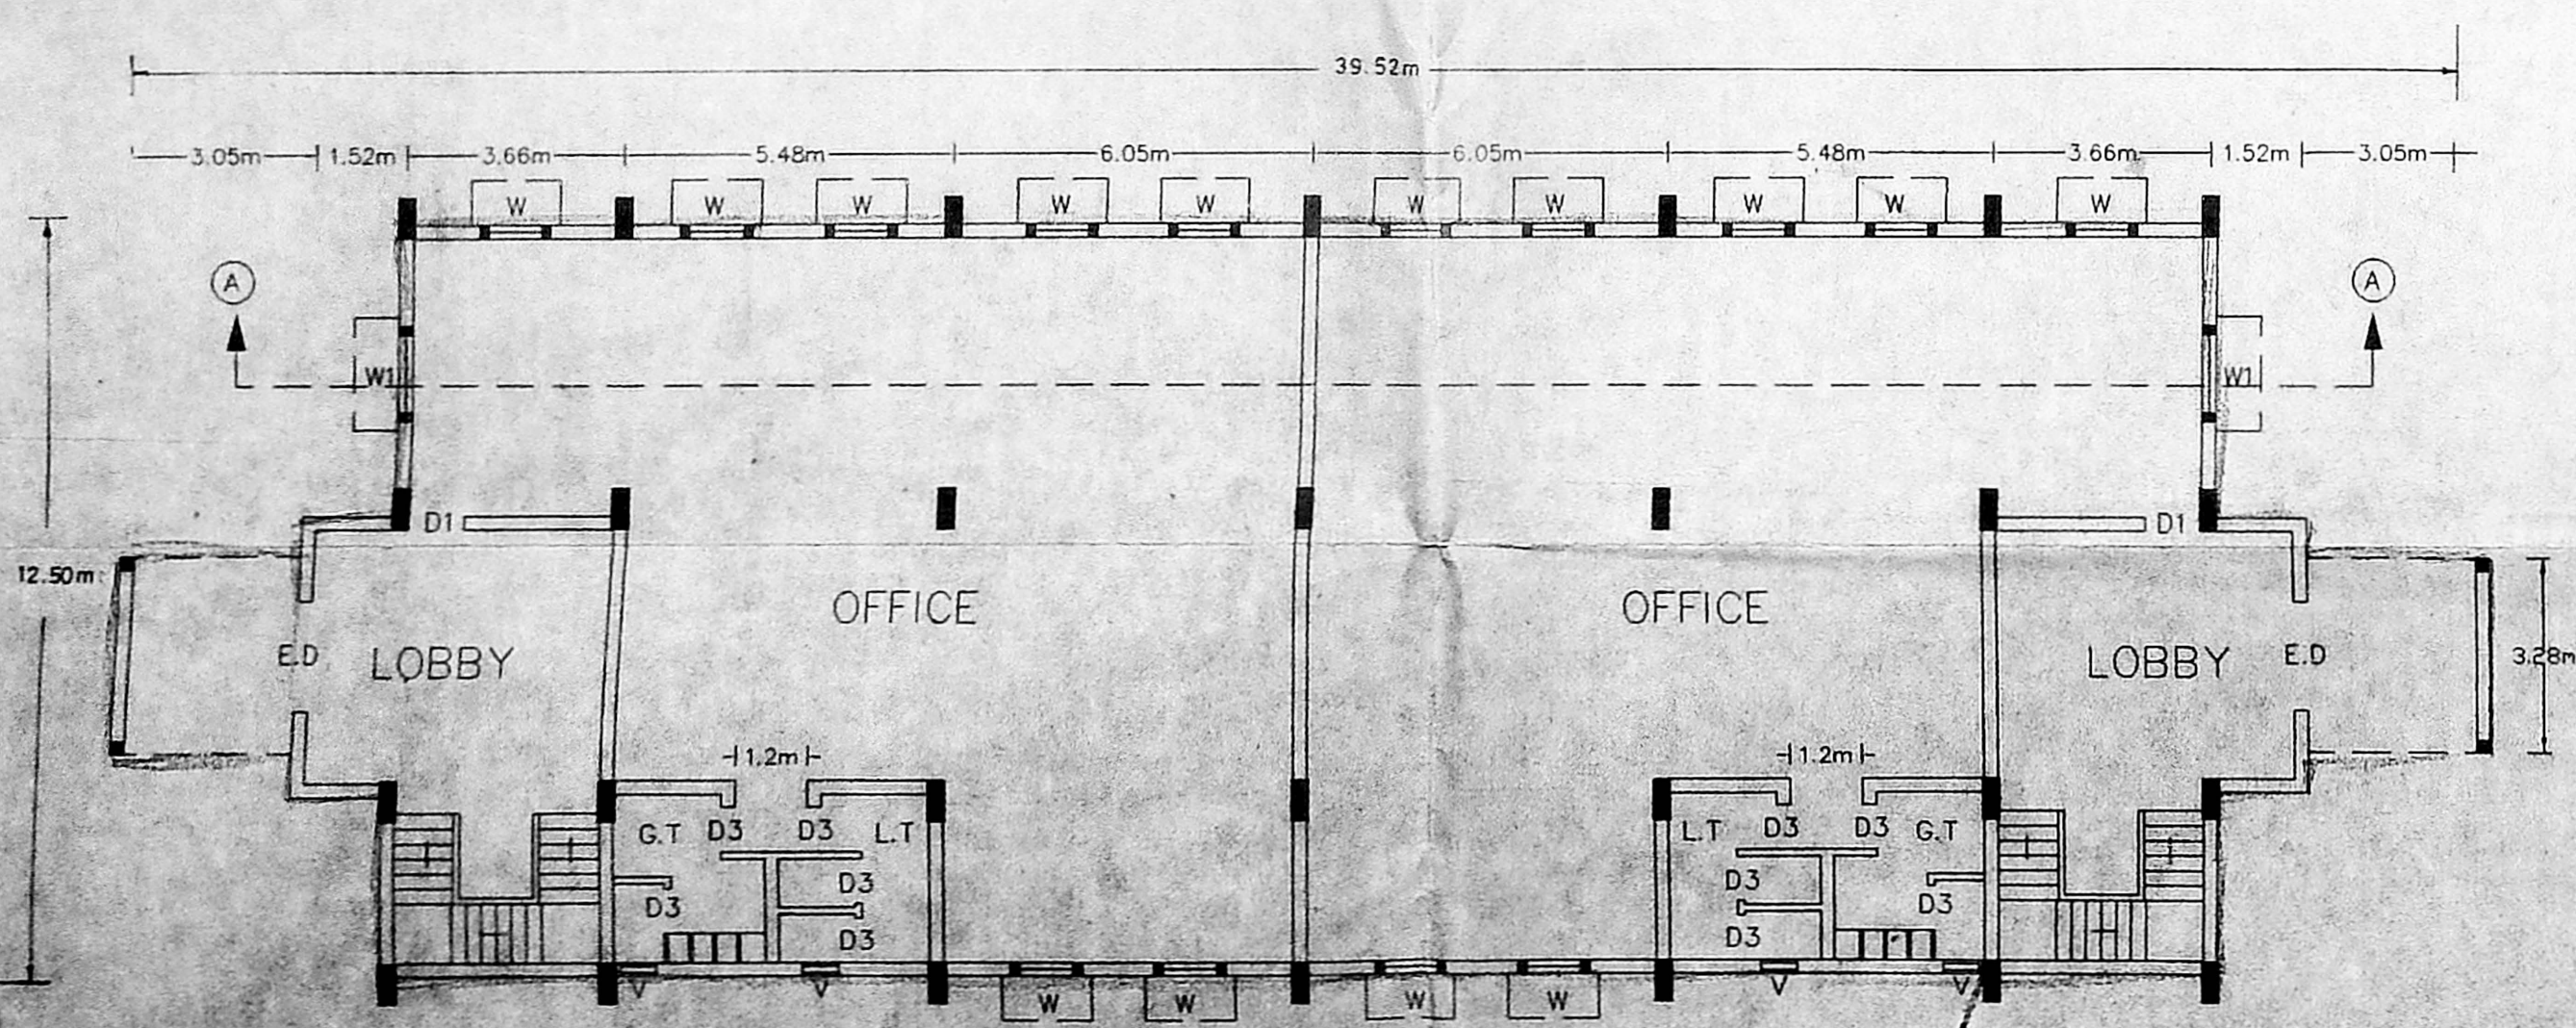


GROUND FLOOR PLAN

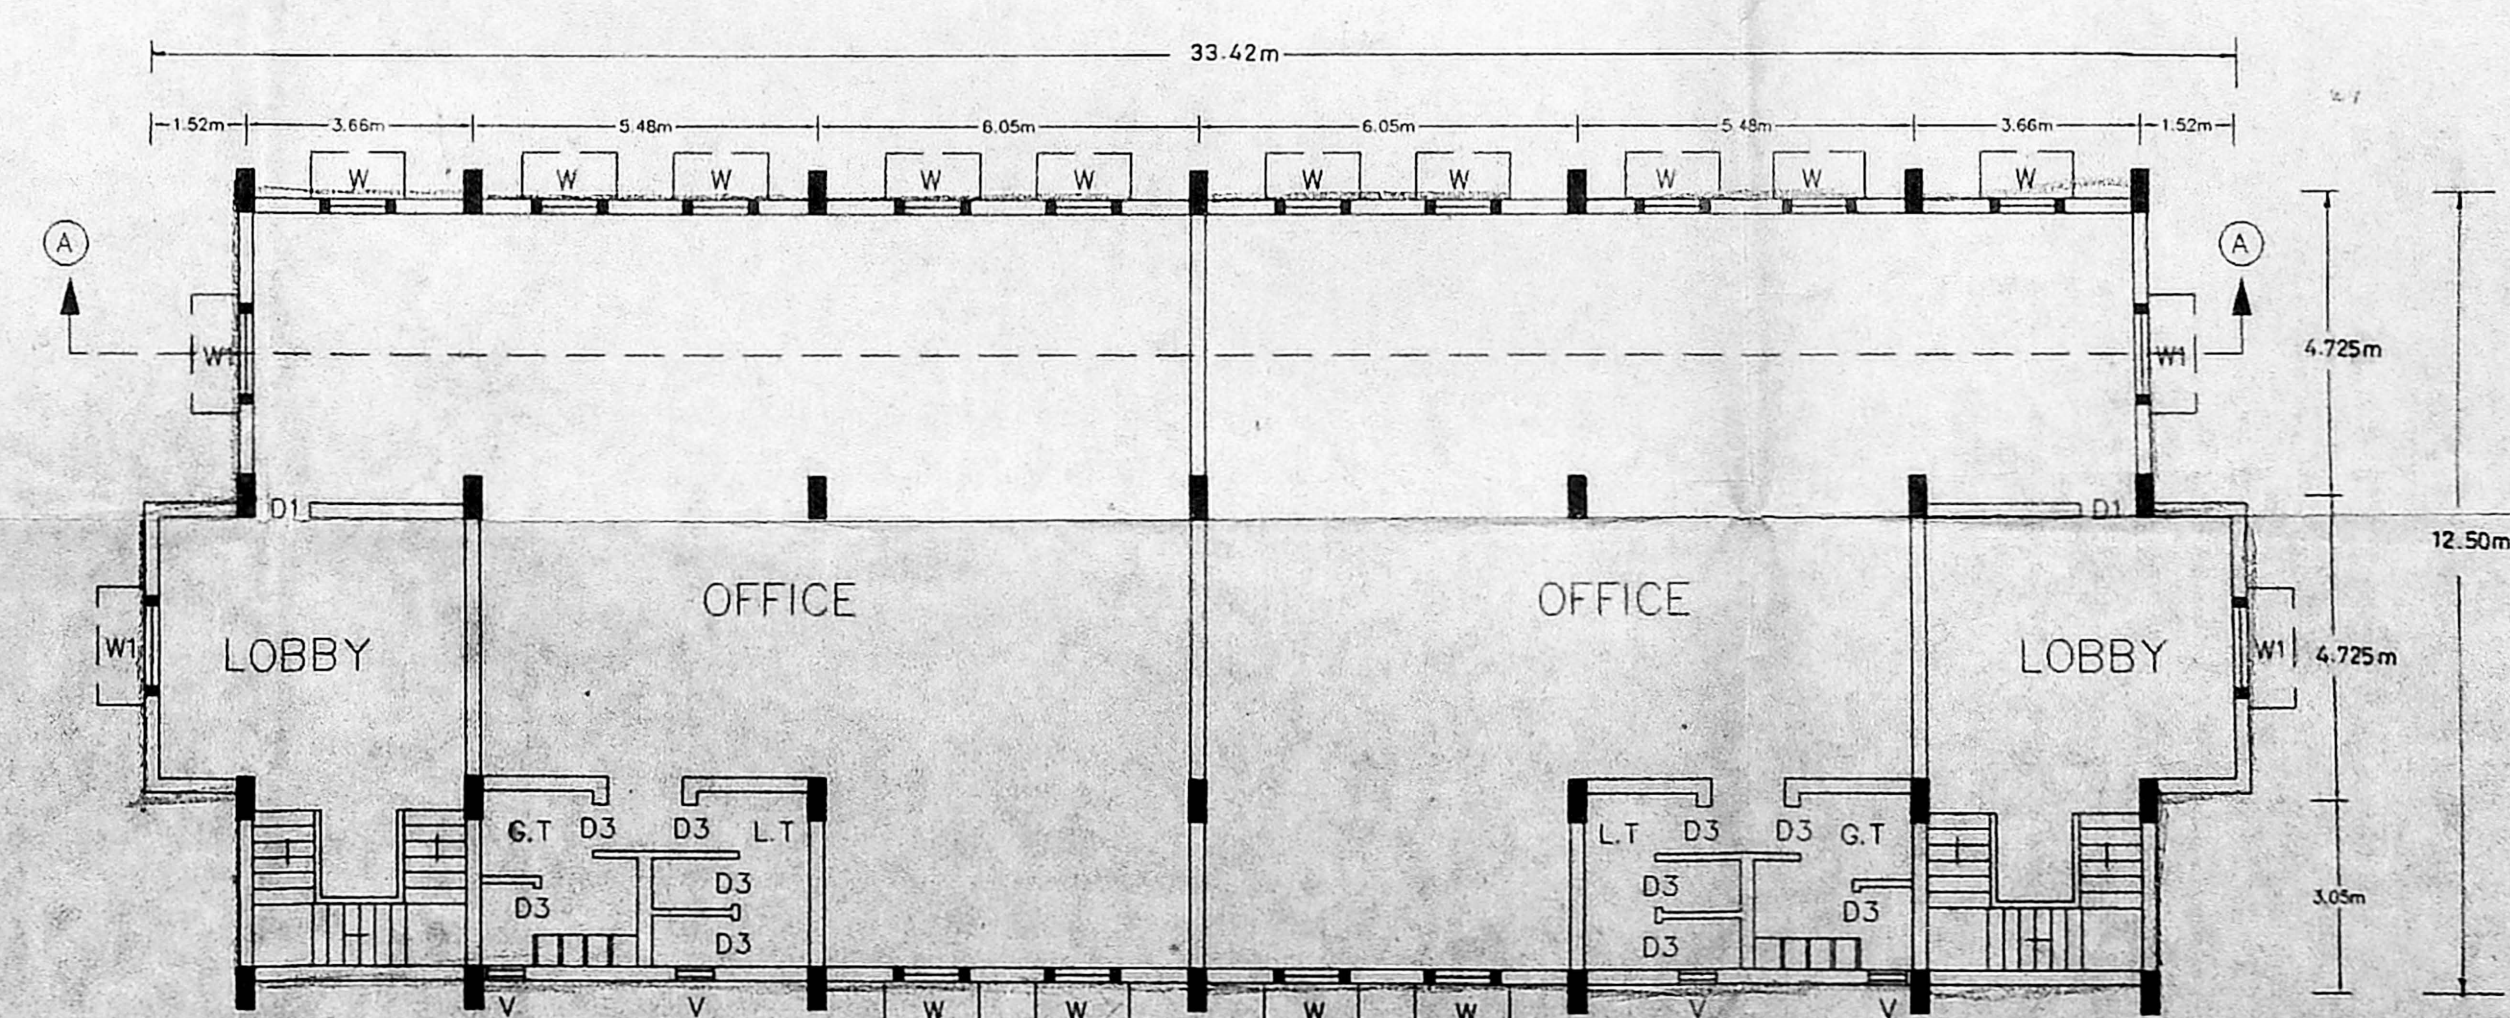


FIRST FLOOR PLAN

Town Planning Inspector  
Municipal  
Town Planning Officer,  
Municipal Office,  
ALANDUR, MADRAS-16.  
COMMISSIONER  
ALANDUR MUNICIPALITY.

CLIENT	ALANDUR MUNICIPALITY	DRAWING NO.	93090/10/
PROJECT:	PROPOSED OFFICE COMPLEX AT PUDU STREET PLAN AND ELEVATION	REV	01
KIFLOSKAR CONSULTANTS LTD.		U/ 82 ANNANAGAR, MADRAS 40	

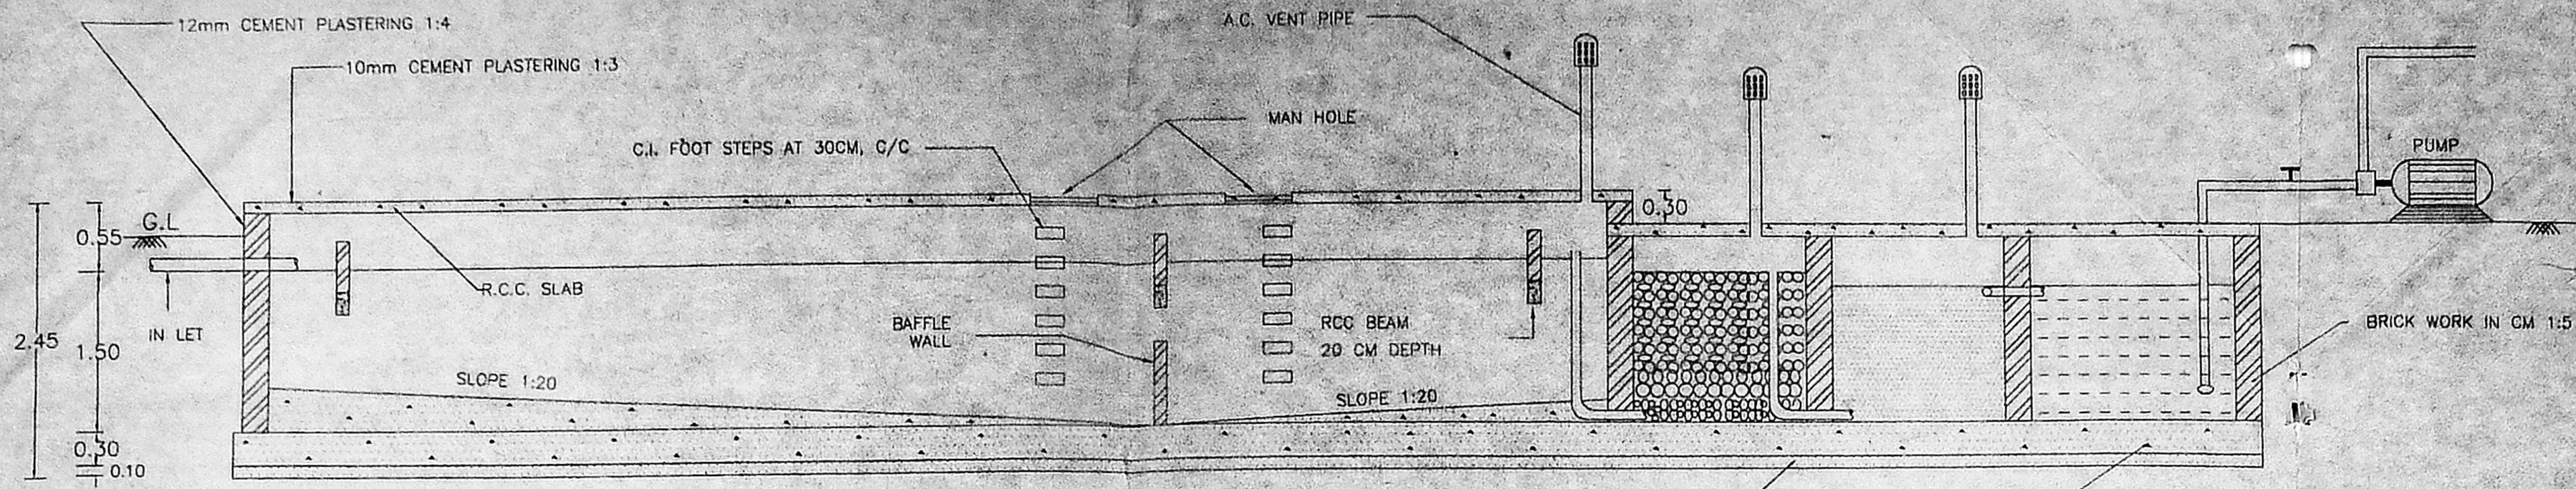

SECTION AB

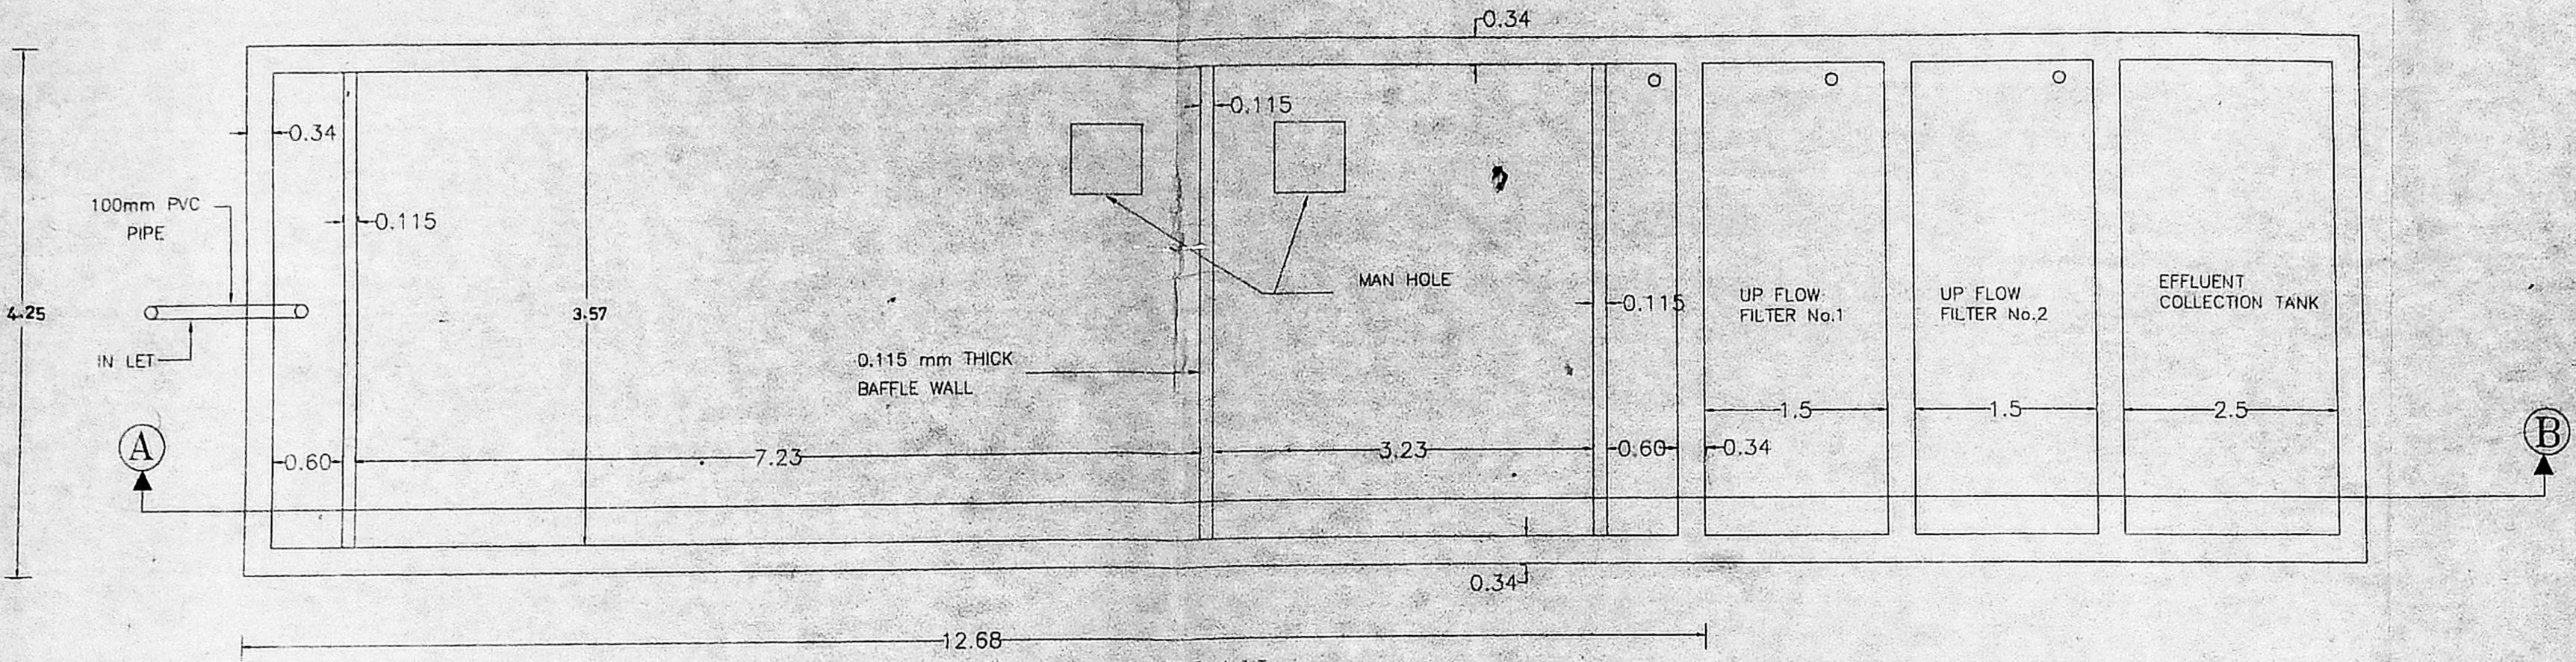

PLAN  
SEPTIC TANK

NOT TO SCALE


ALL DIMENSION IN 'm'

CMDA PERMIT NO. 1  
C.No. B2/27901/96  
Asset  
S.No. 9  
D.A.  
D.P.

CLEARANCE Planning Permit No.  
**APPROVED**  
SUBMITTED BY: [Signature]  
DATE: 26.12.96  
FOR: [Signature]  
CHIEF TOWN PLANNING OFFICER  
ALANDUR MUNICIPALITY

SEPTIC TANK AND UP FLOW FILTER DETAILS FOR

OFFICE COMPLEX AT PUDU STREET

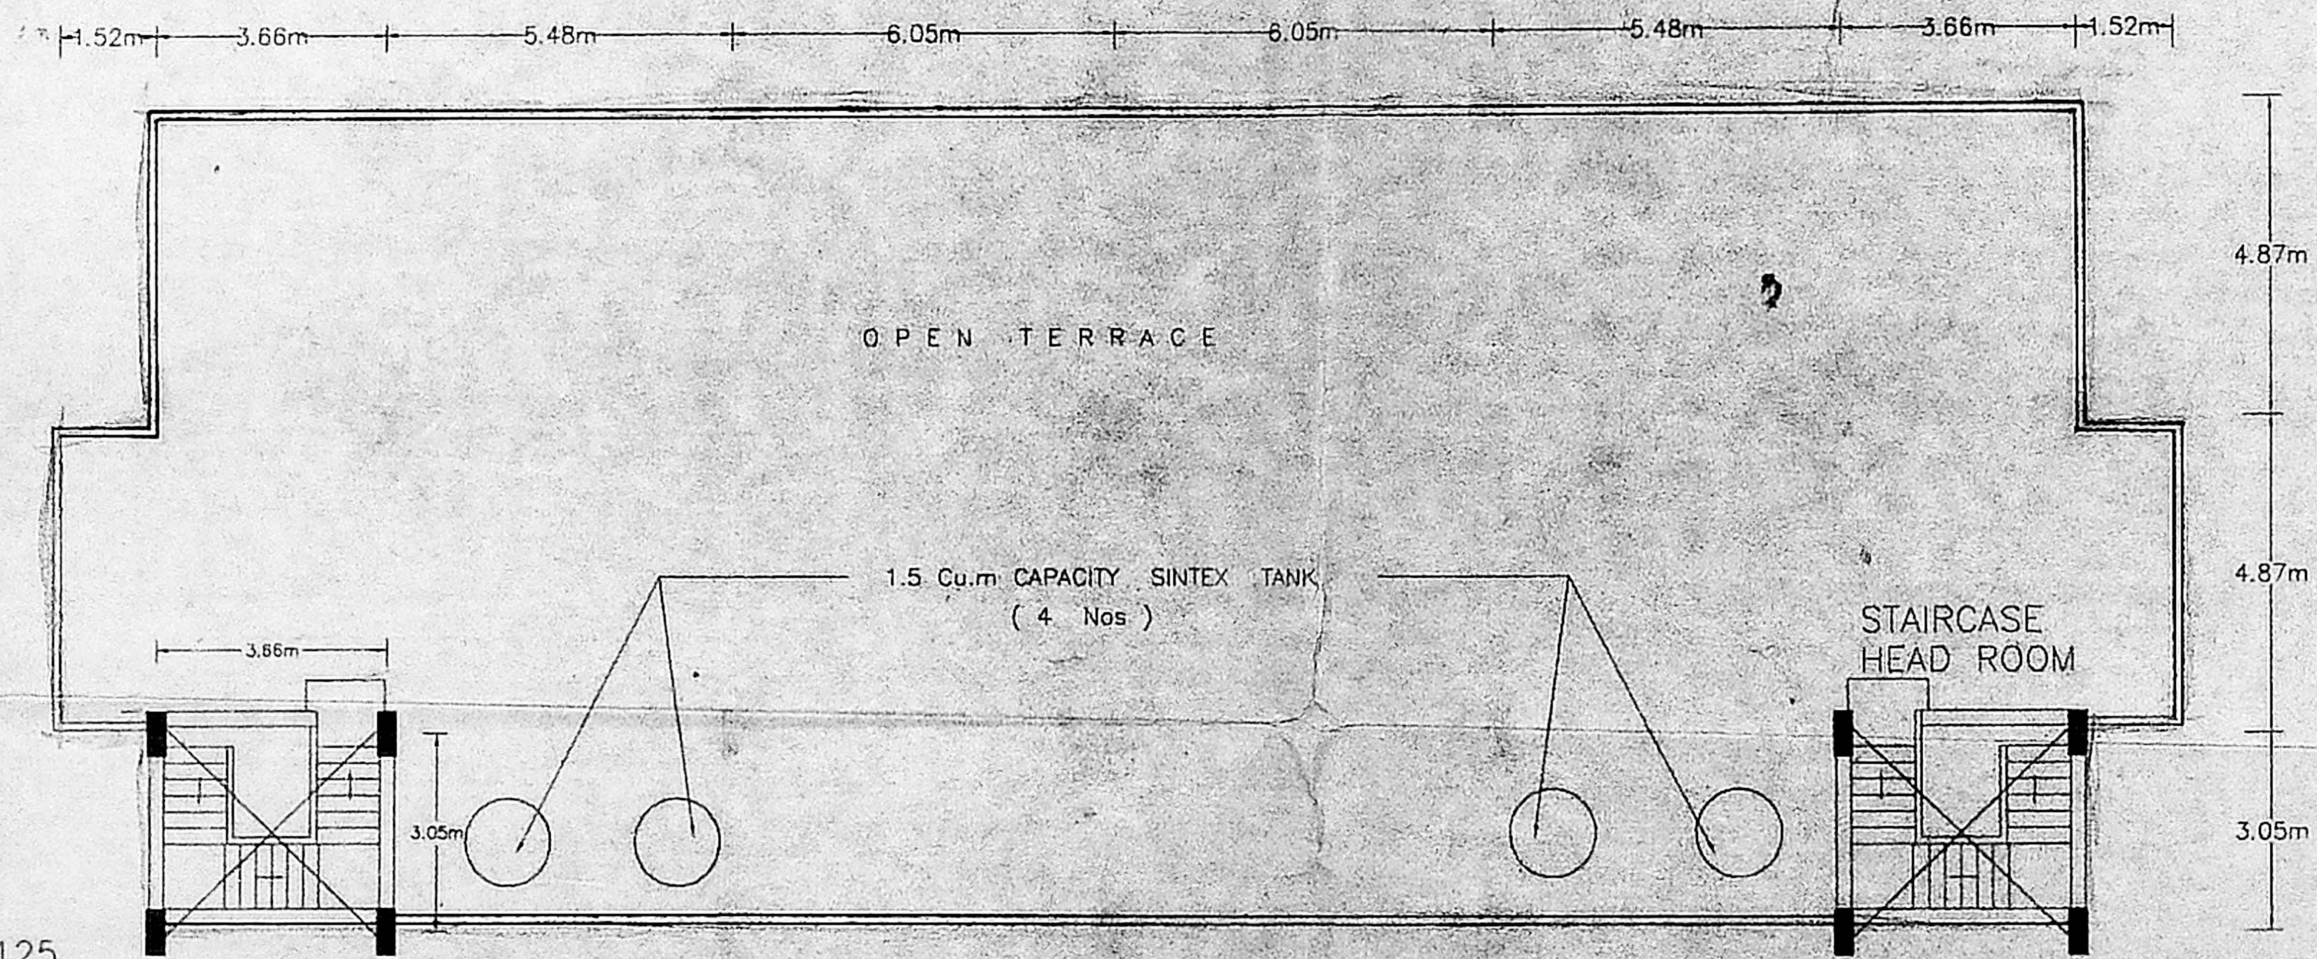

SCALE 1:125

TERRACE FLOOR PLAN

CLIENT : ALANDUR MUNICIPALITY

CONSULTANT : KIRLOSAR CONSULTANTS LTD

Town Planning Inspector  
MUNICIPAL OFFICE

TOWN PLANNING OFFICER,  
MUNICIPAL OFFICE,  
ALANDUR, MADRAS-16.

[Signature]  
COMMISSIONER  
ALANDUR MUNICIPALITY