



B/23549/287/96


Planning Permit No. _____
APPROVED
 SUBJECT TO THE CONDITIONS IN THIS OFFICE LETTER.
 No. *B2/7808/96* Date *7.9.96*
 FOR MEMBER SECRETARY
 MADRAS METROPOLITAN
 DEVELOPMENT AUTHORITY
 MADRAS 600 008

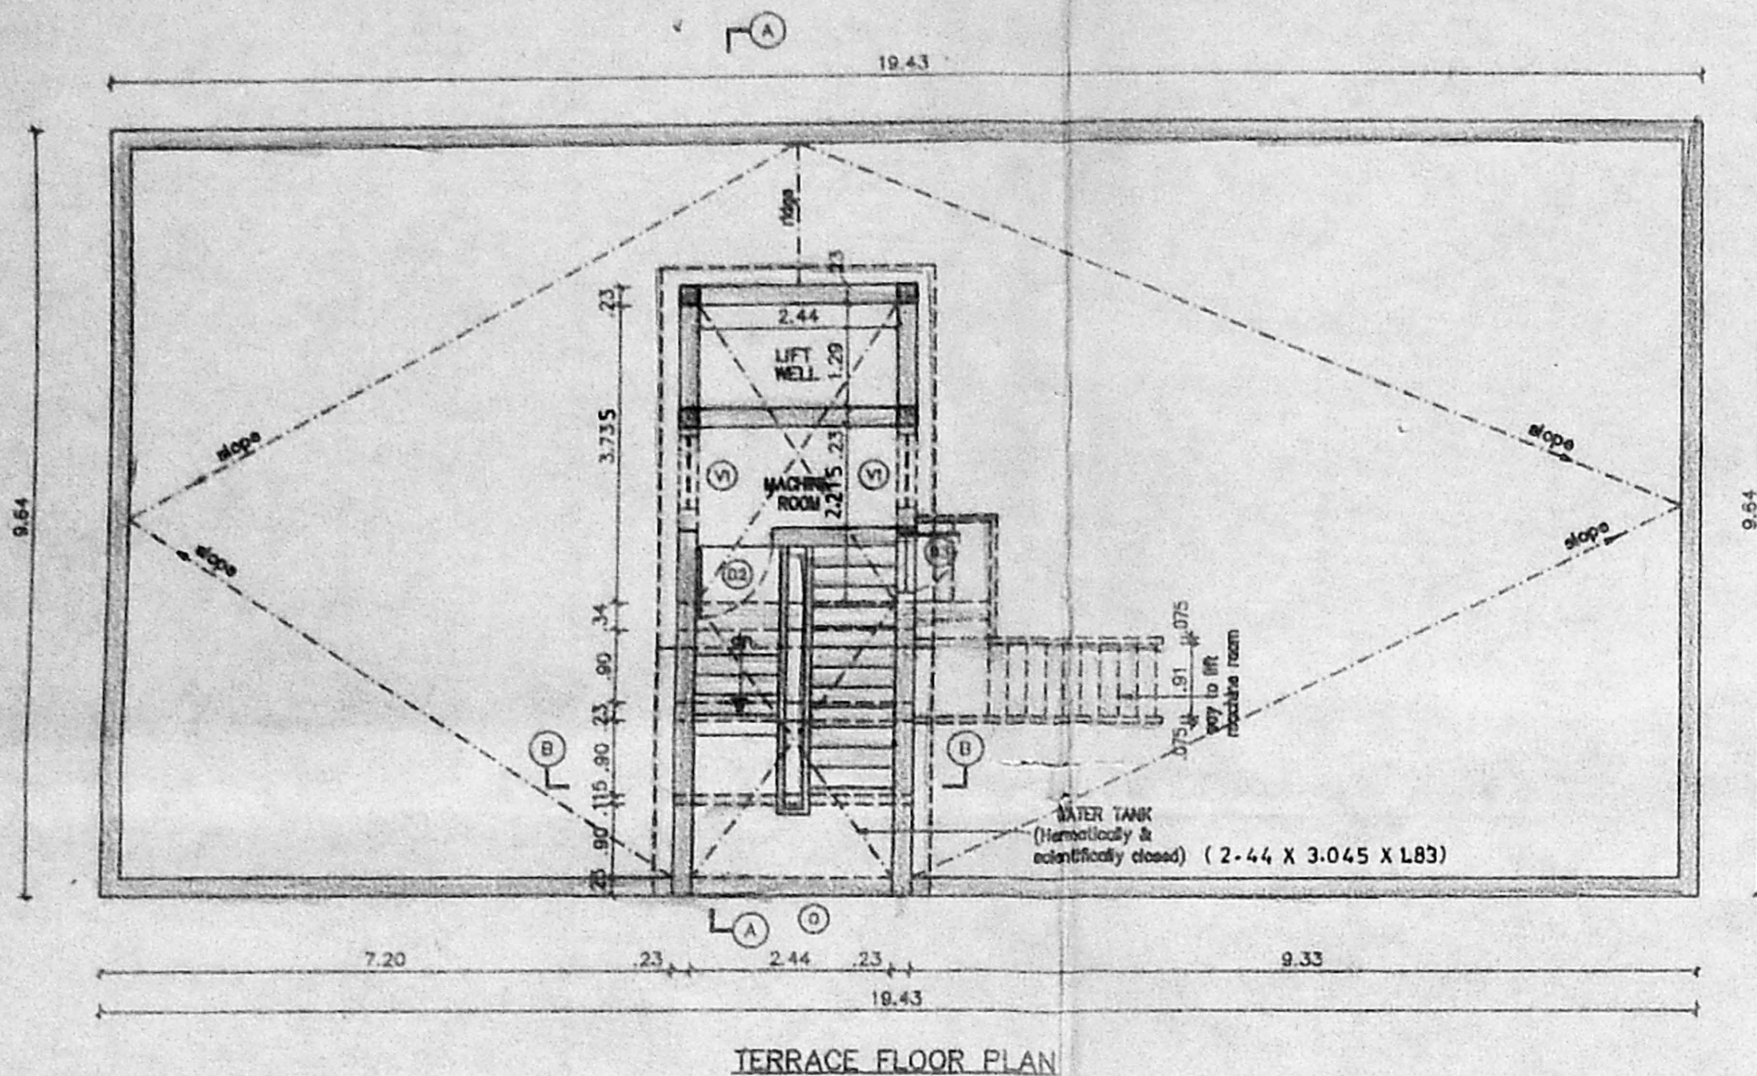


TERRACE FLOOR PLAN

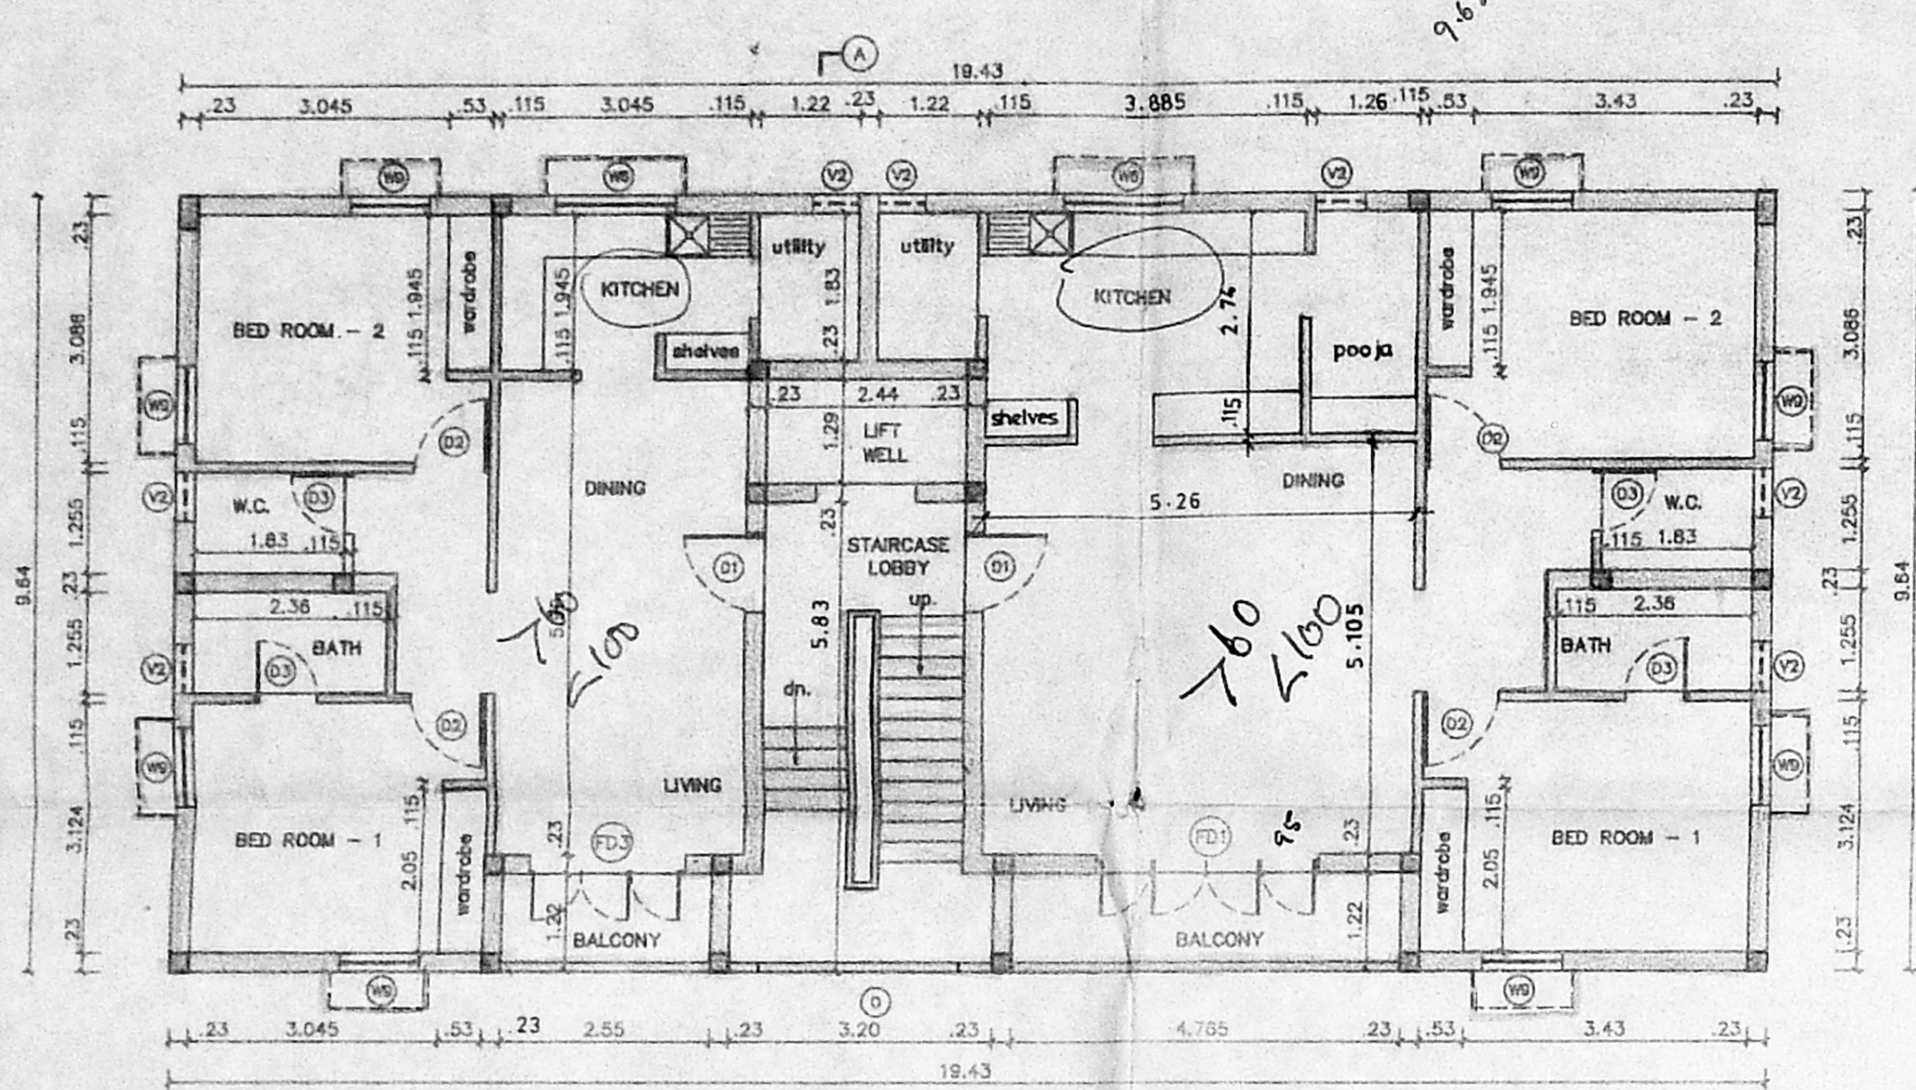


FIRST, SECOND & THIRD FLOOR PLAN

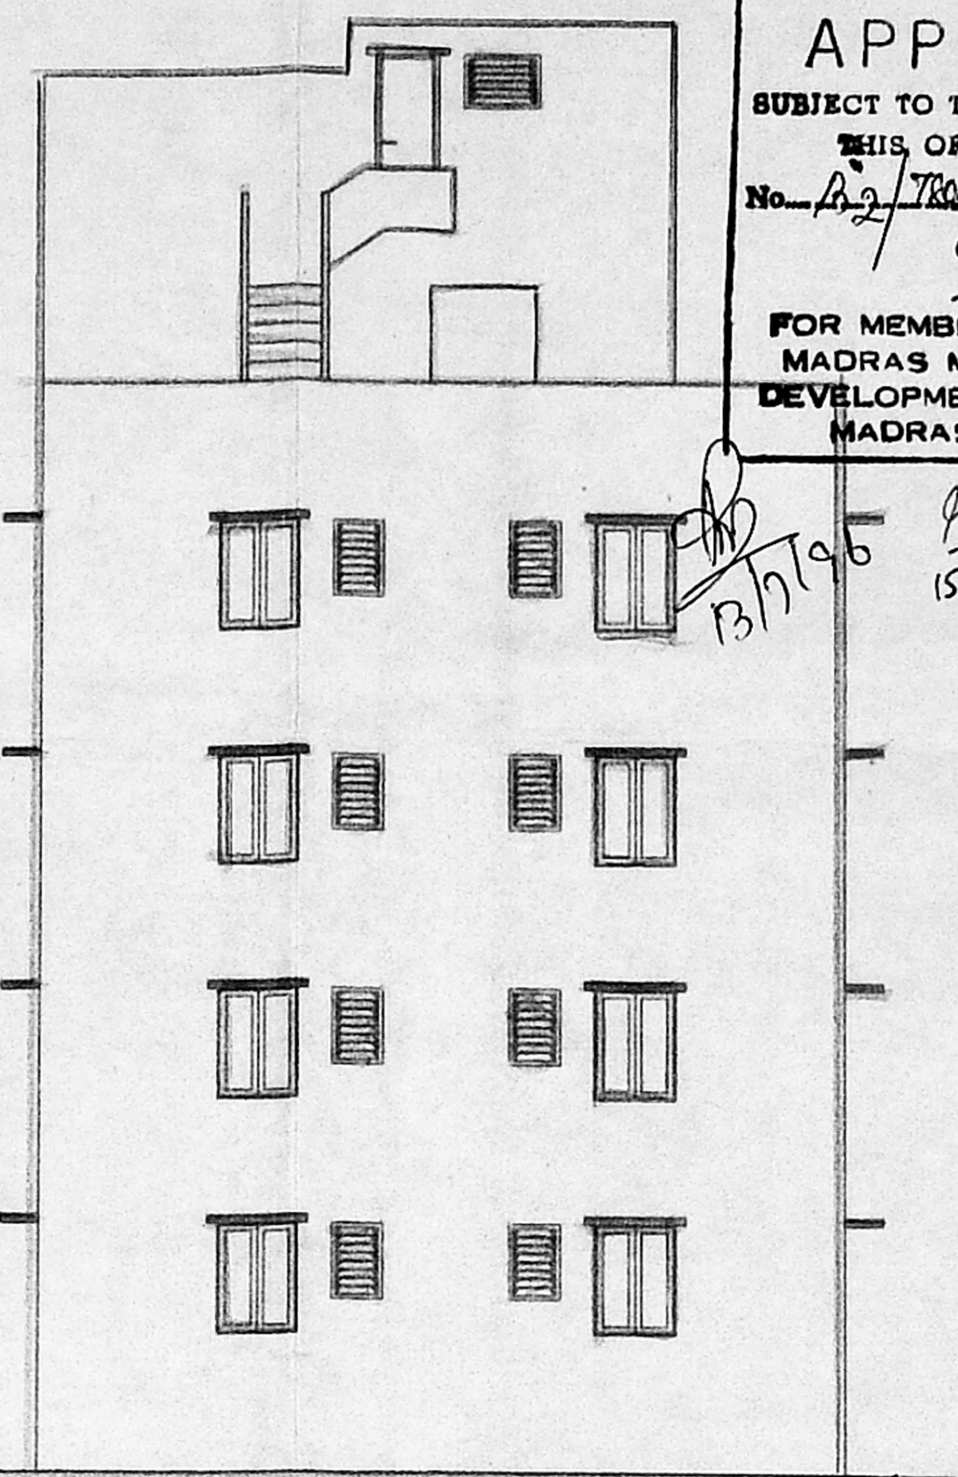


FRONT ELEVATION

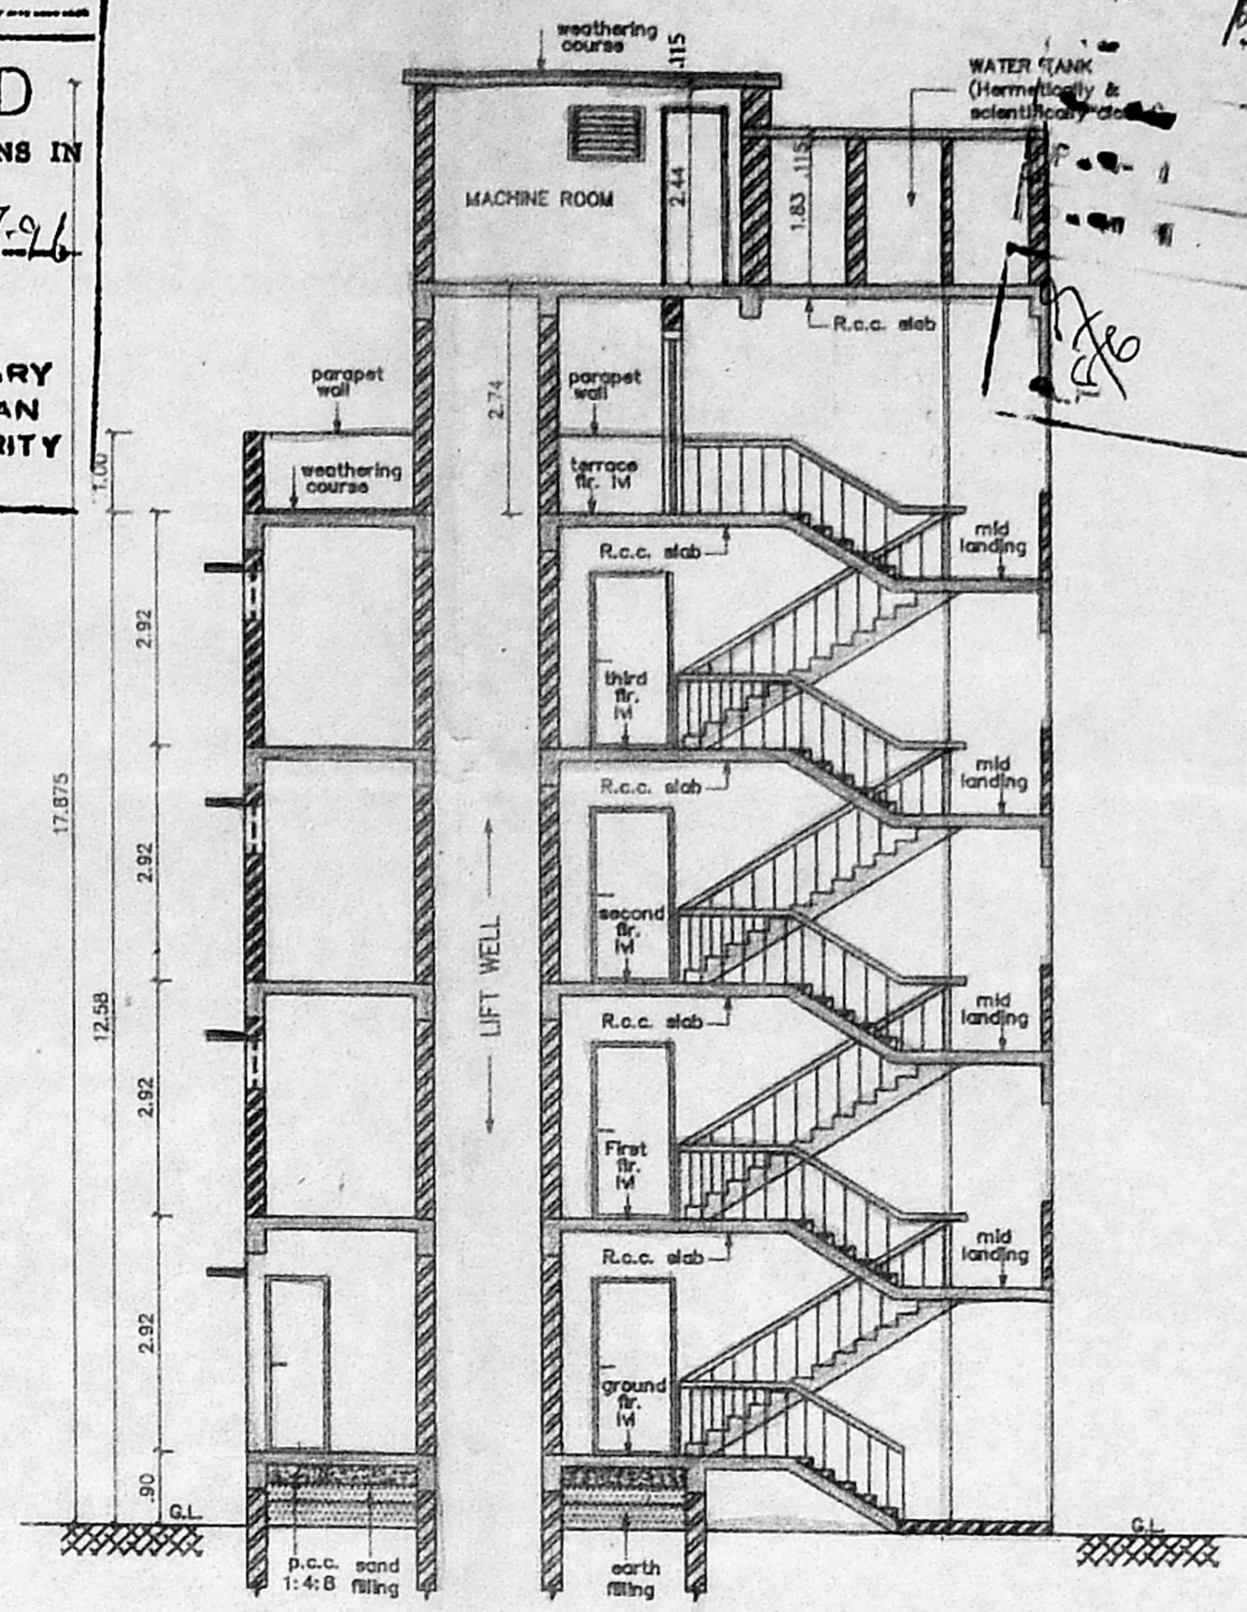


SECTION - AA

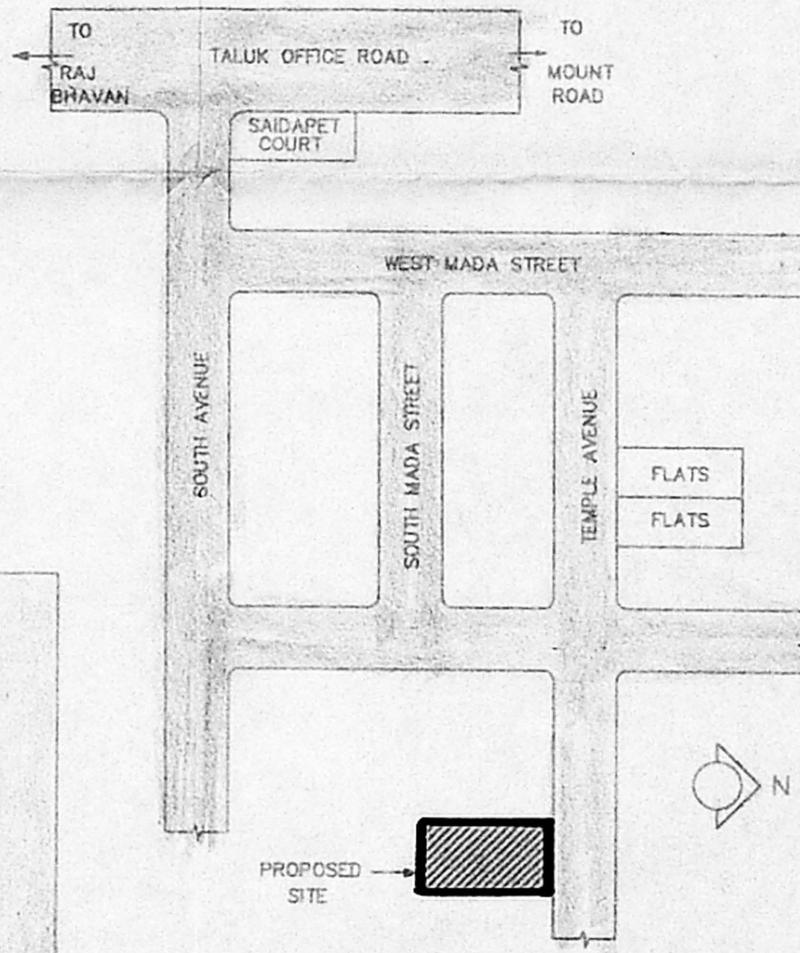


KEY PLAN (NOT TO SCALE)

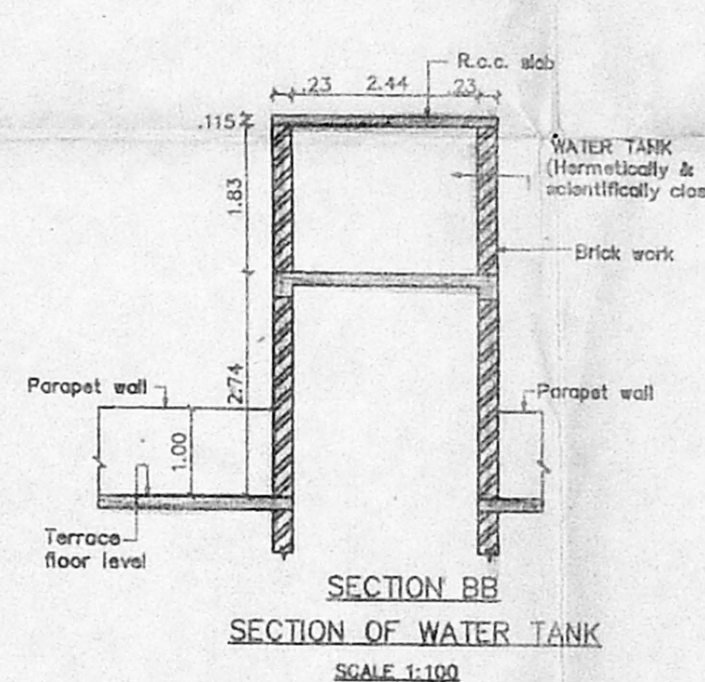


SECTION BB SECTION OF WATER TANK SCALE 1:100

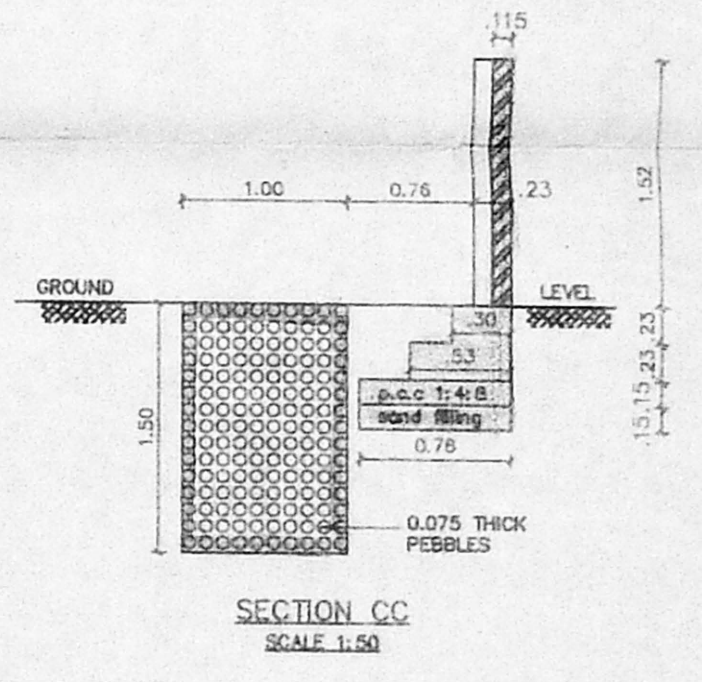


SECTION CC SCALE 1:50

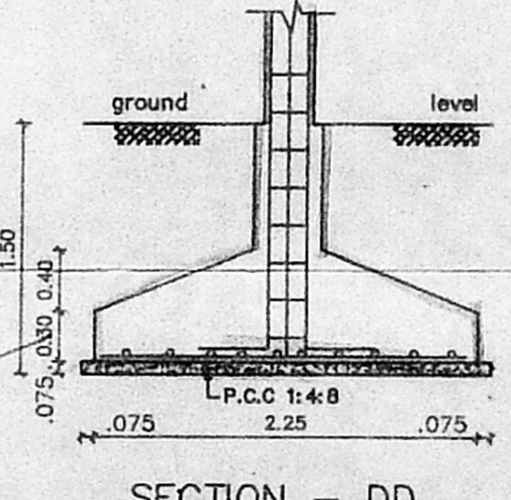


SECTION - DD SCALE 1:50

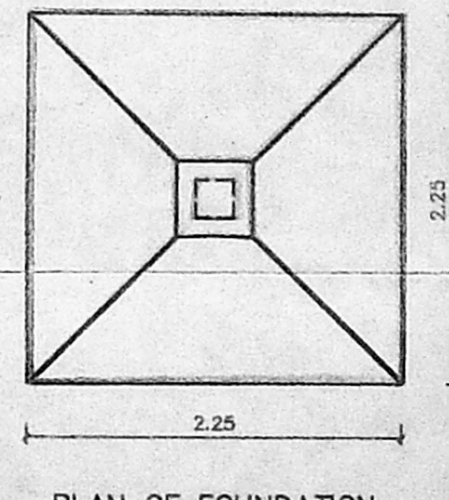

PLAN OF FOUNDATION SCALE 1:50

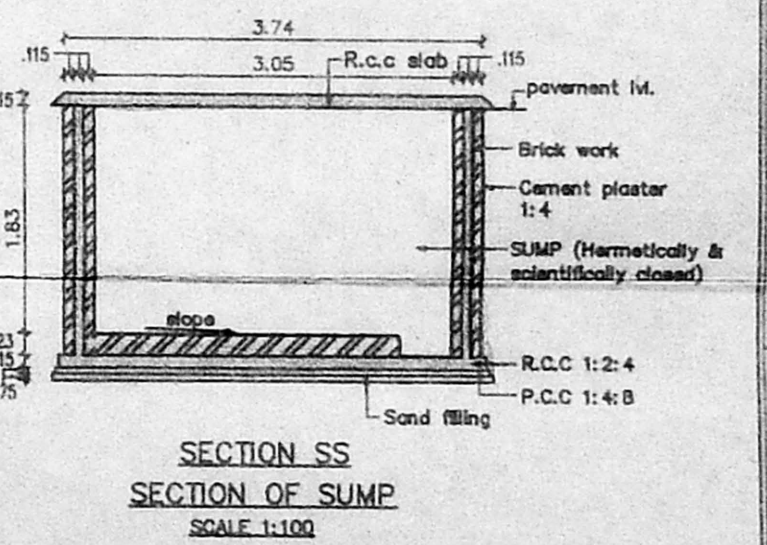

SECTION SS SECTION OF SUMP SCALE 1:100

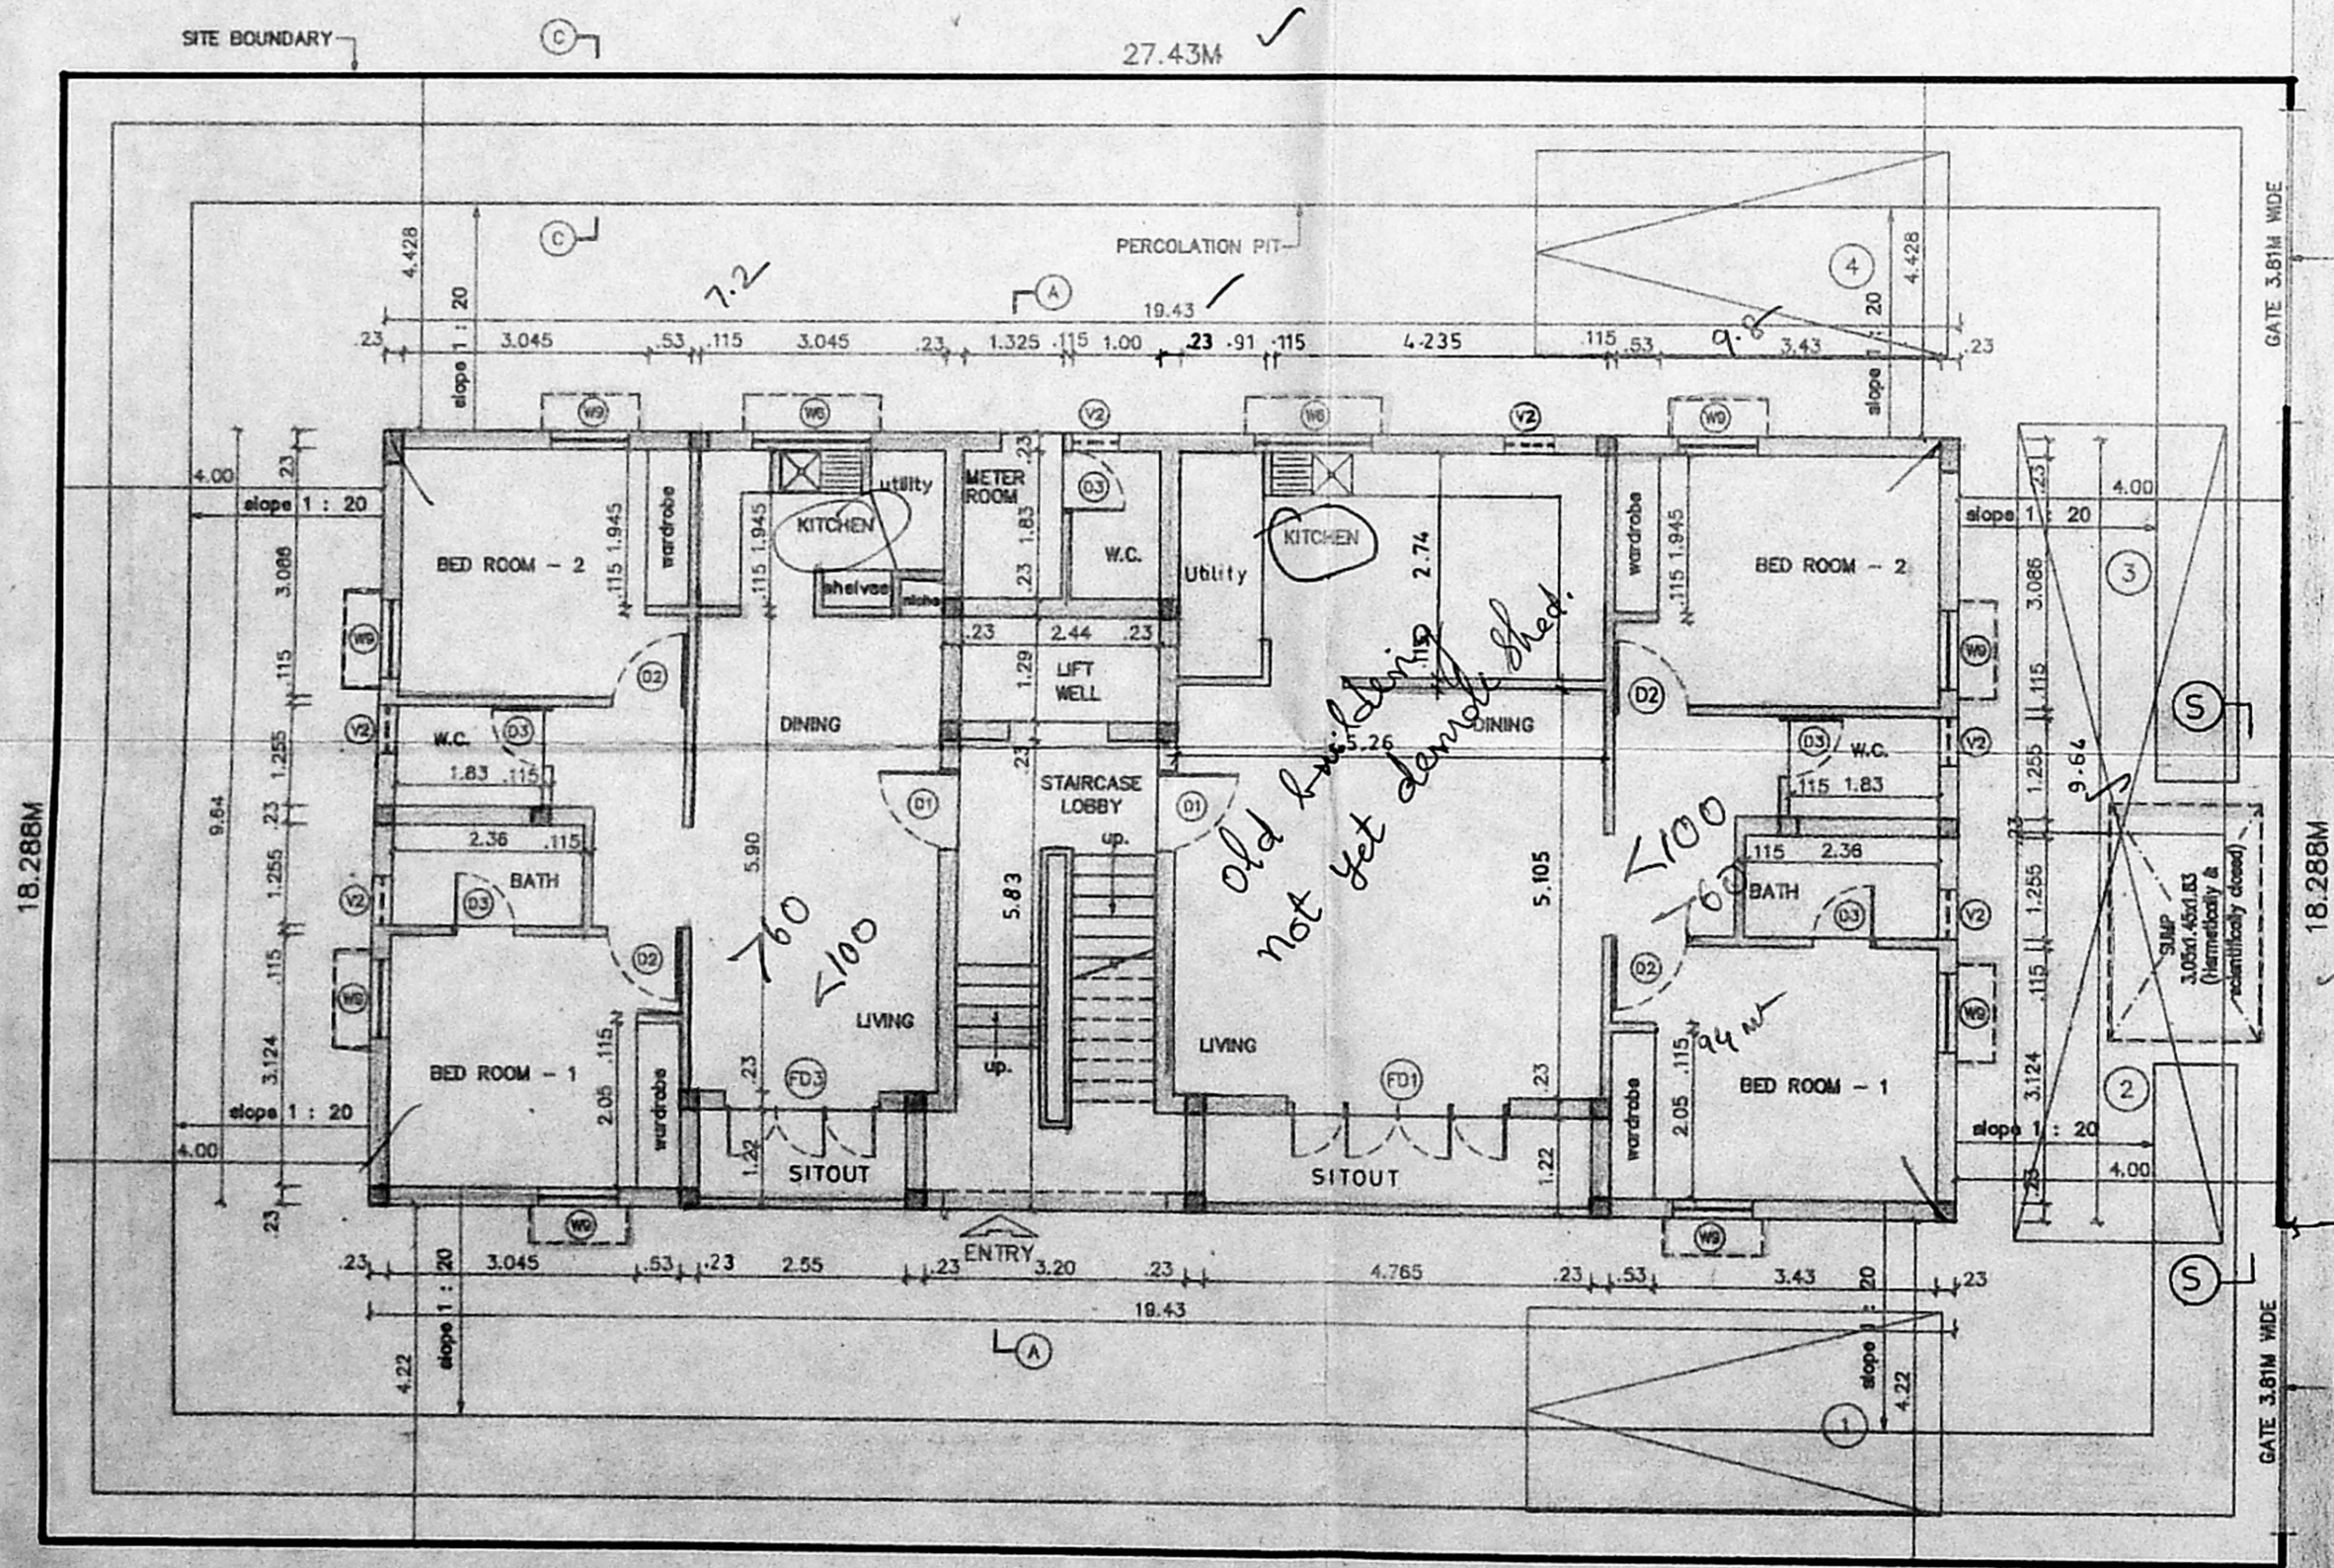

SITE CUM GROUND FLOOR PLAN

LEGEND		
CODE	SIZE	DESCRIPTION
FD1	2.74 x 2.18	COUNTRY WOOD FRAMED FRENCH DOOR (painted)
FD3	1.83 x 1.18	COUNTRY WOOD FRAMED FRENCH DOOR (painted)
D1	1.00 x 1.18	TEAK WOOD FRAMED FLUSH DOOR (painted)
D2	0.91 x 2.18	COUNTRY WOOD FRAMED FLUSH DOOR (painted)
D3	0.76 x 2.18	COUNTRY WOOD FRAMED FLUSH DOOR (painted)
W6	1.475 x 0.875	STEEL GLAZED WINDOW
W9	0.975 x 1.37	STEEL GLAZED WINDOW
V1	0.91 x 0.66	STEEL GLAZED VENTILATOR
V2	0.61 x 0.94	STEEL GLAZED VENTILATOR
O	3.20 x 1.117	OPENING

SPECIFICATION	
SL.NO	DESCRIPTION
1.	P.C.C. 1:4:8 IN FOUNDATION
2.	SAND FILLING IN FOUNDATION
3.	BRICK WORK IN C.M. 1:6
4.	R.C.C. WORK FOR SLABS, LINTELS & BEAMS Etc.
5.	PLASTERING IN C.M. 1:5 EXTERNAL & 1:4 INTERNAL
6.	MOSAIC TILED FLOORING
7.	WEATHERING COURSE OF BRICK JELLY LIME CONC.
8.	CONCRETE BLOCK INFILL.

AREA STATEMENT	
PLOT AREA	501.6722 M ²
BUILT UP AREA	749.2208 M ²

COLOUR INDEX	
PROPOSED CONSTRUCTION	
BOUNDARY OF SITE	
ROAD	

R.No	DATE	ZONE	REVISIONS	INITIAL

1 B23 225 M	03-01-96	1 : 100	VISHAL VISHCOR1	0	ENRCA Capital	
DRG NO.	DATE	SCALE	FILE	REV'DRN BY	CHD. BY	

PROPOSED CONSTRUCTION OF FLATS AT DOOR No. 5, TEMPLE AVENUE, SRINAGAR COLONY, SAIDAPET, MADRAS - 600 015.
 PLOT No. : 43,
 T.S. No. : 107,
 BLOCK No. : 4,
 TALUK : MAMBALAM-GUINDY,
 DIV. No. : 1X (NEW), X (OLD),
 ZONE No. : 139 (NEW) & (OLD)
 VILLAGE : VENKATAPURAM

OWNER'S SIGNATURE

A. SUBRAMANIA
 I.E., M.E., (Struct.)
 Chartered Civil Engineer
 Licensed Surveyor-Class-I
 LICENSE No. 306/95-96
 LICENSED SURVEYOR