



Revised Plan  
Dt: 22/10/2018  
84.8x76

**CMDA (B) / PP No. 1**  
C.No. 35/135/136/137/999/1000

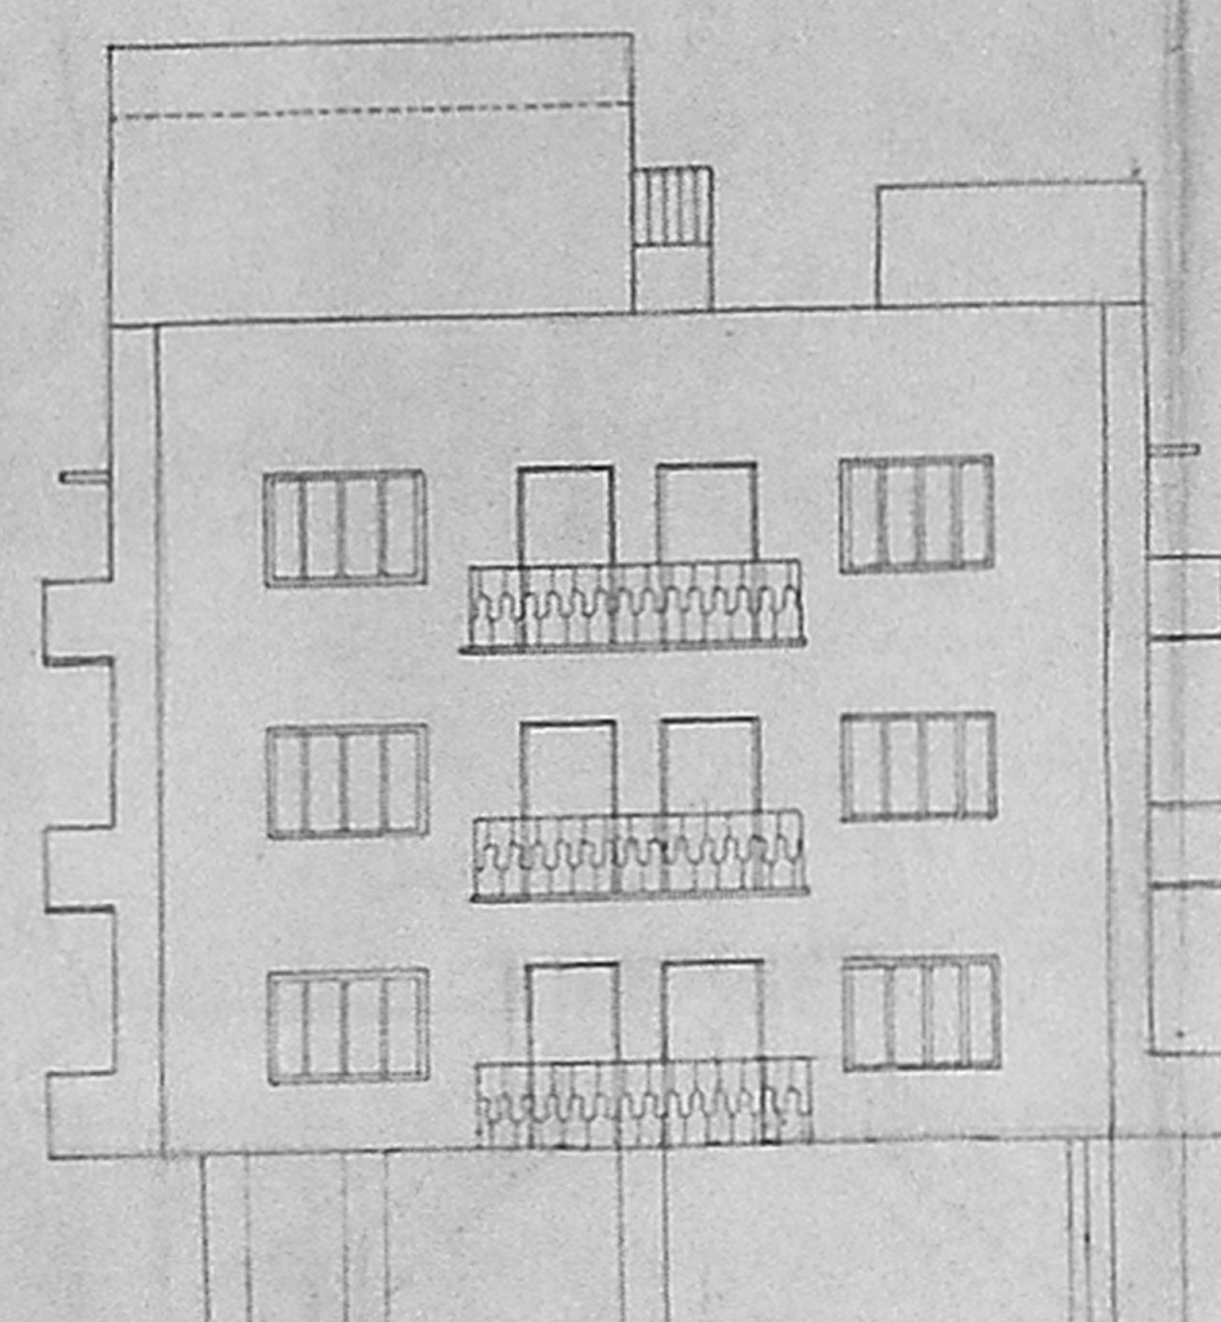


**ELEVATION**

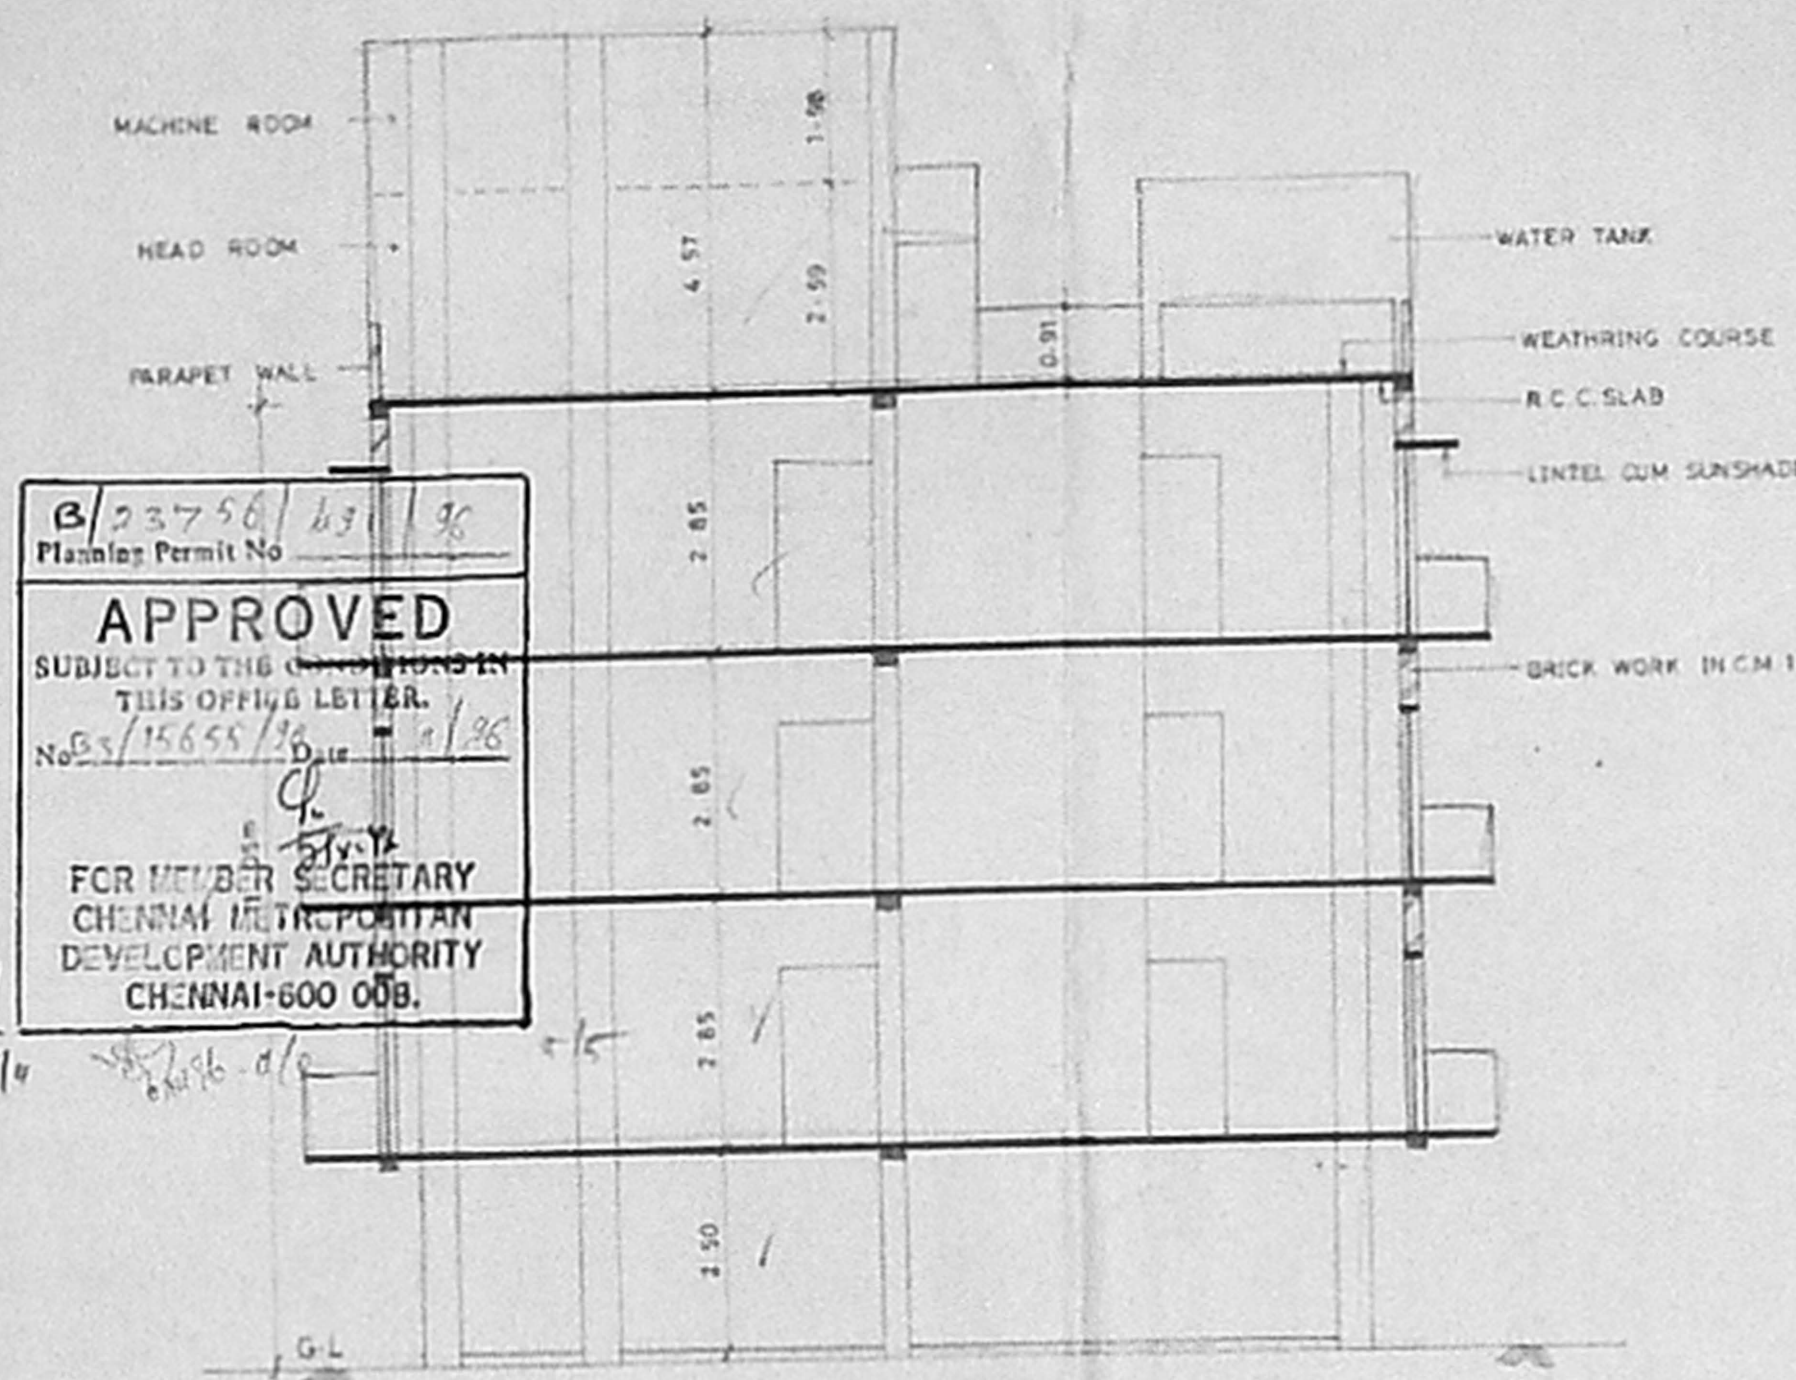


**SECTION CD**

APPROVED  
SUBJECT TO THE CONDITIONS  
MENTIONED IN THIS OFFICE LETTER.  
No. 35/135/136/137/999/1000

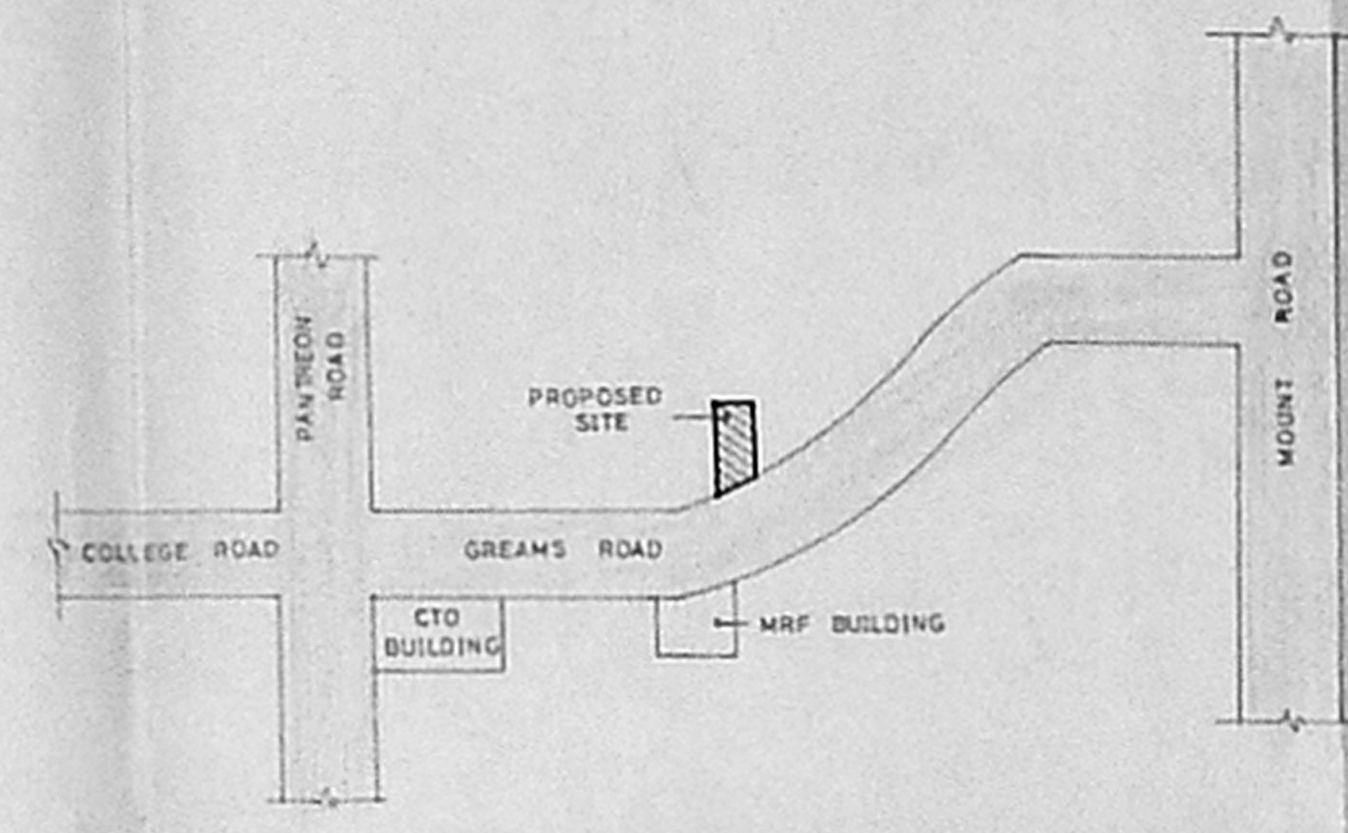


**KEY PLAN**


**FOUNDATION DETAILS**

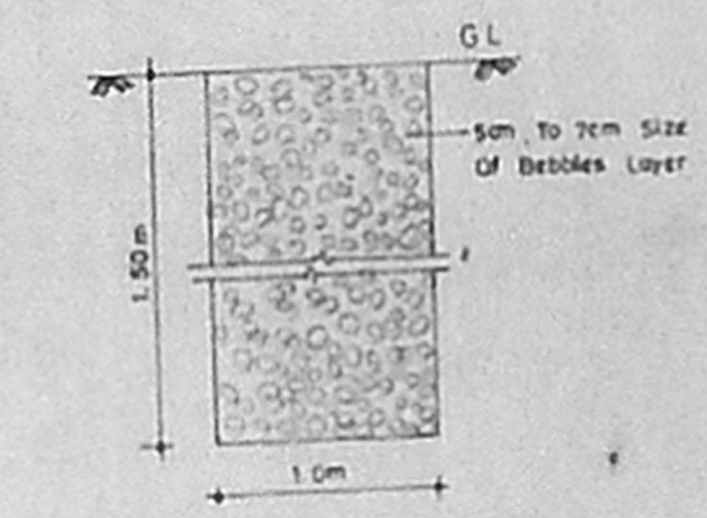


**DETAILS OF PEBBLES BED**

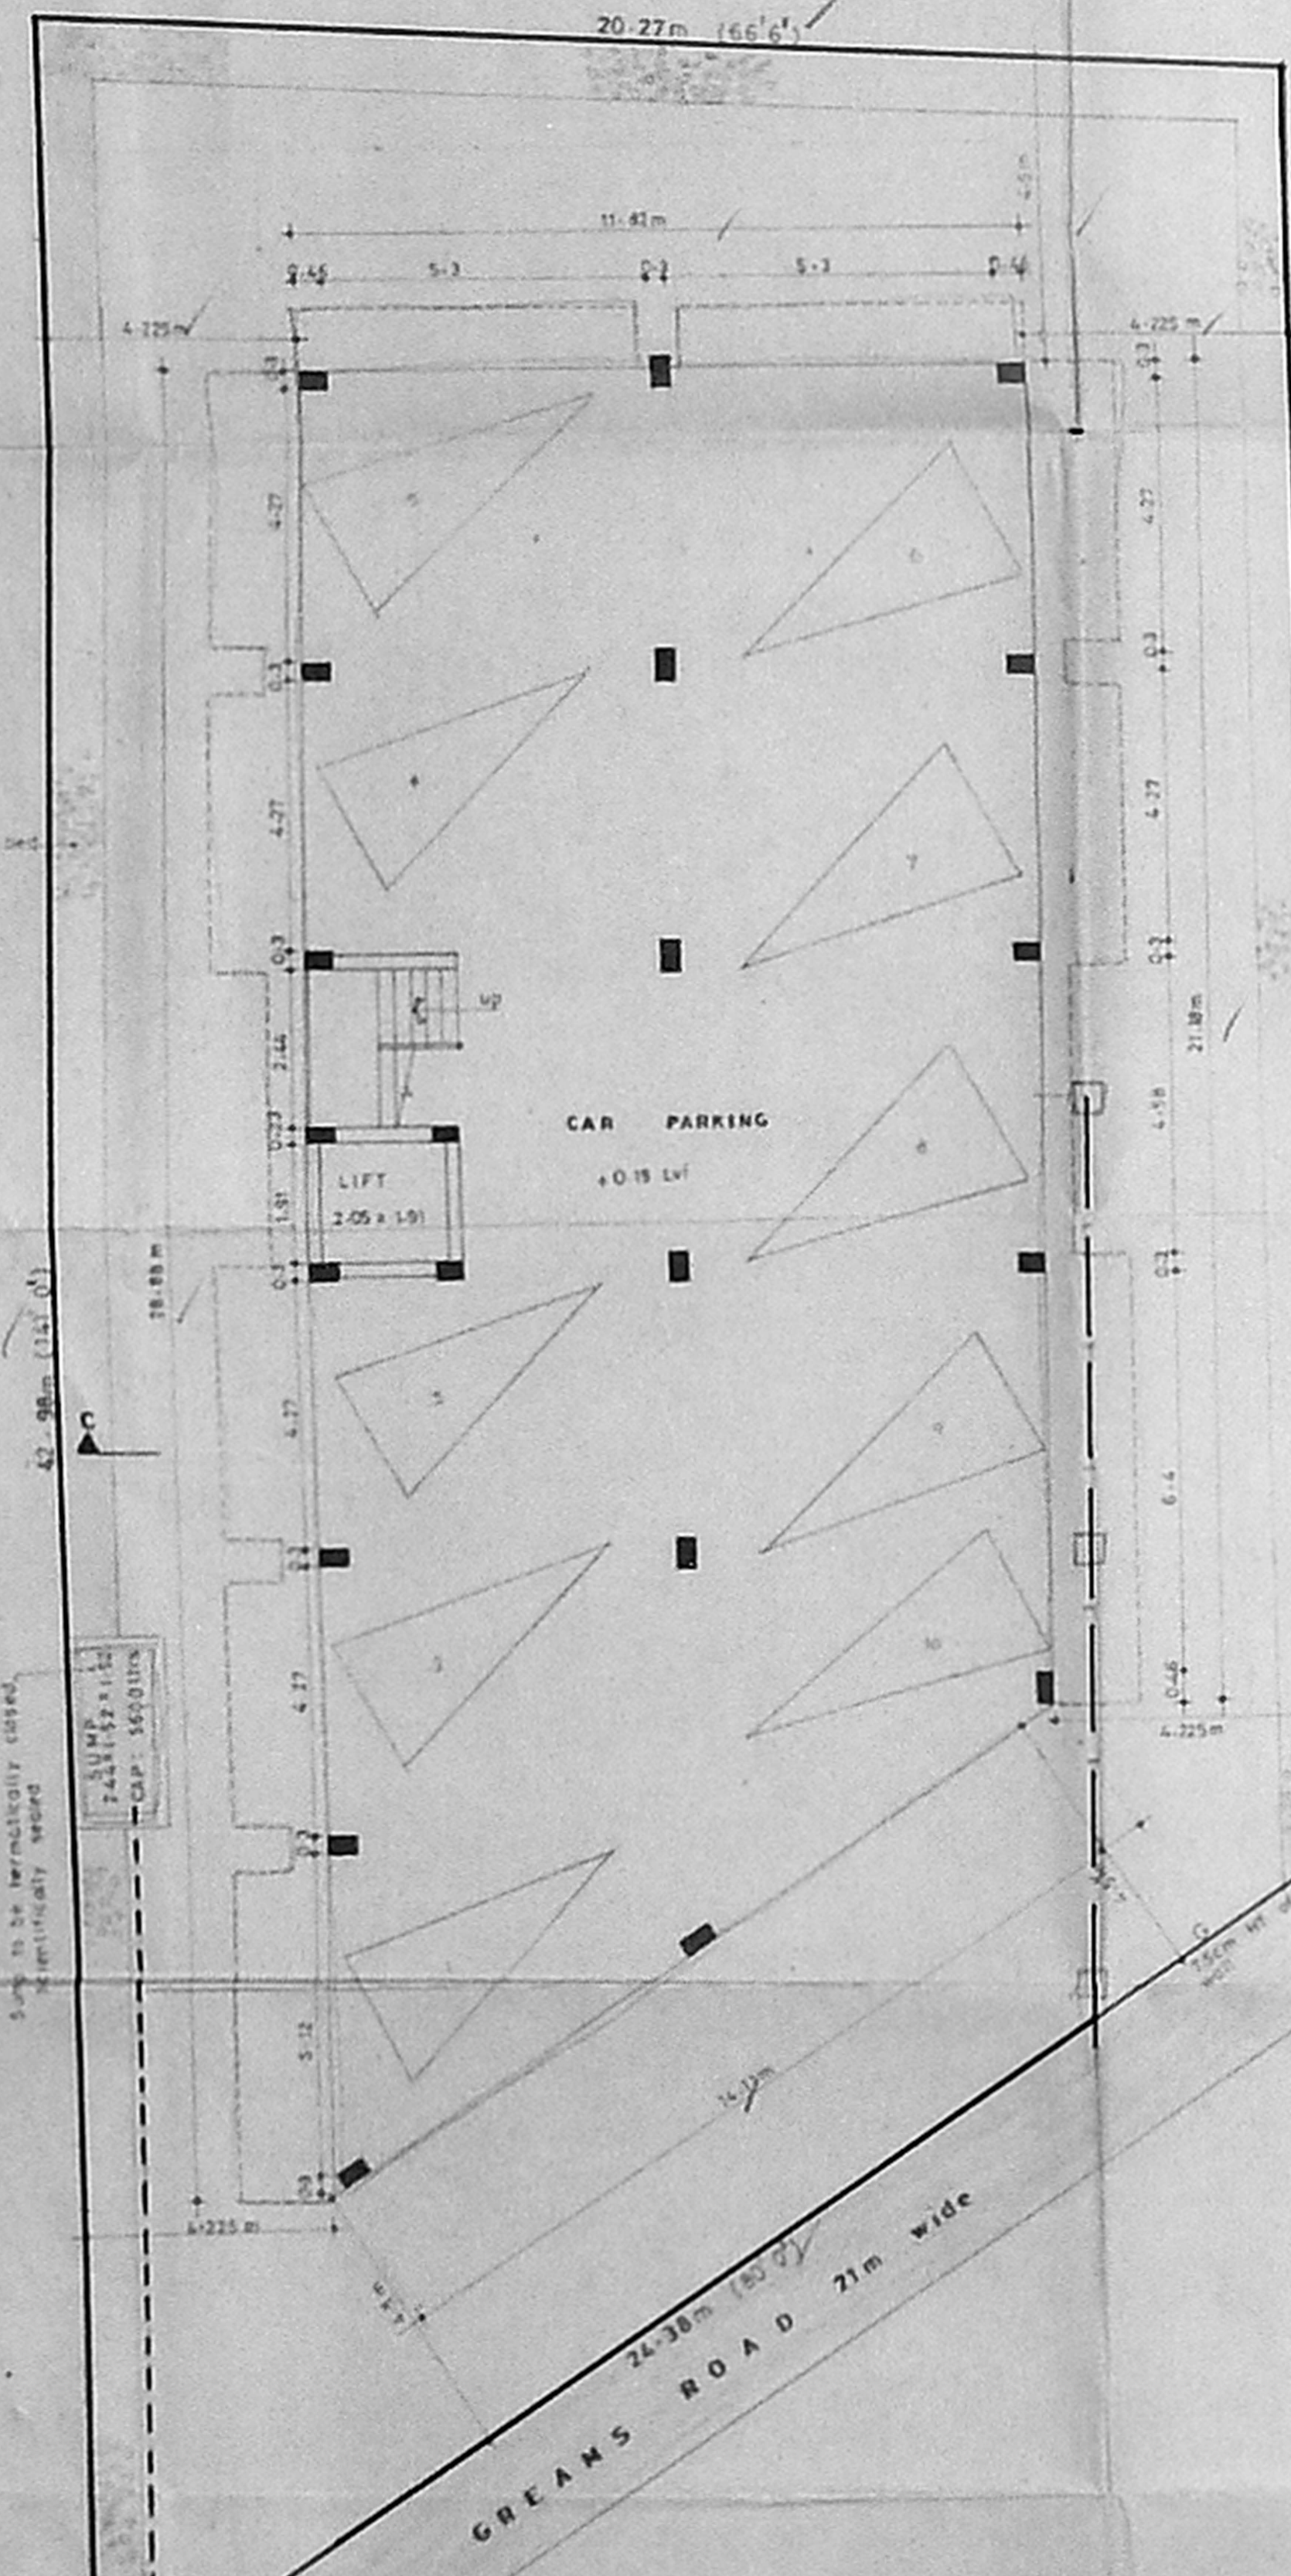


**SITE CUM GROUND FLOOR PLAN**

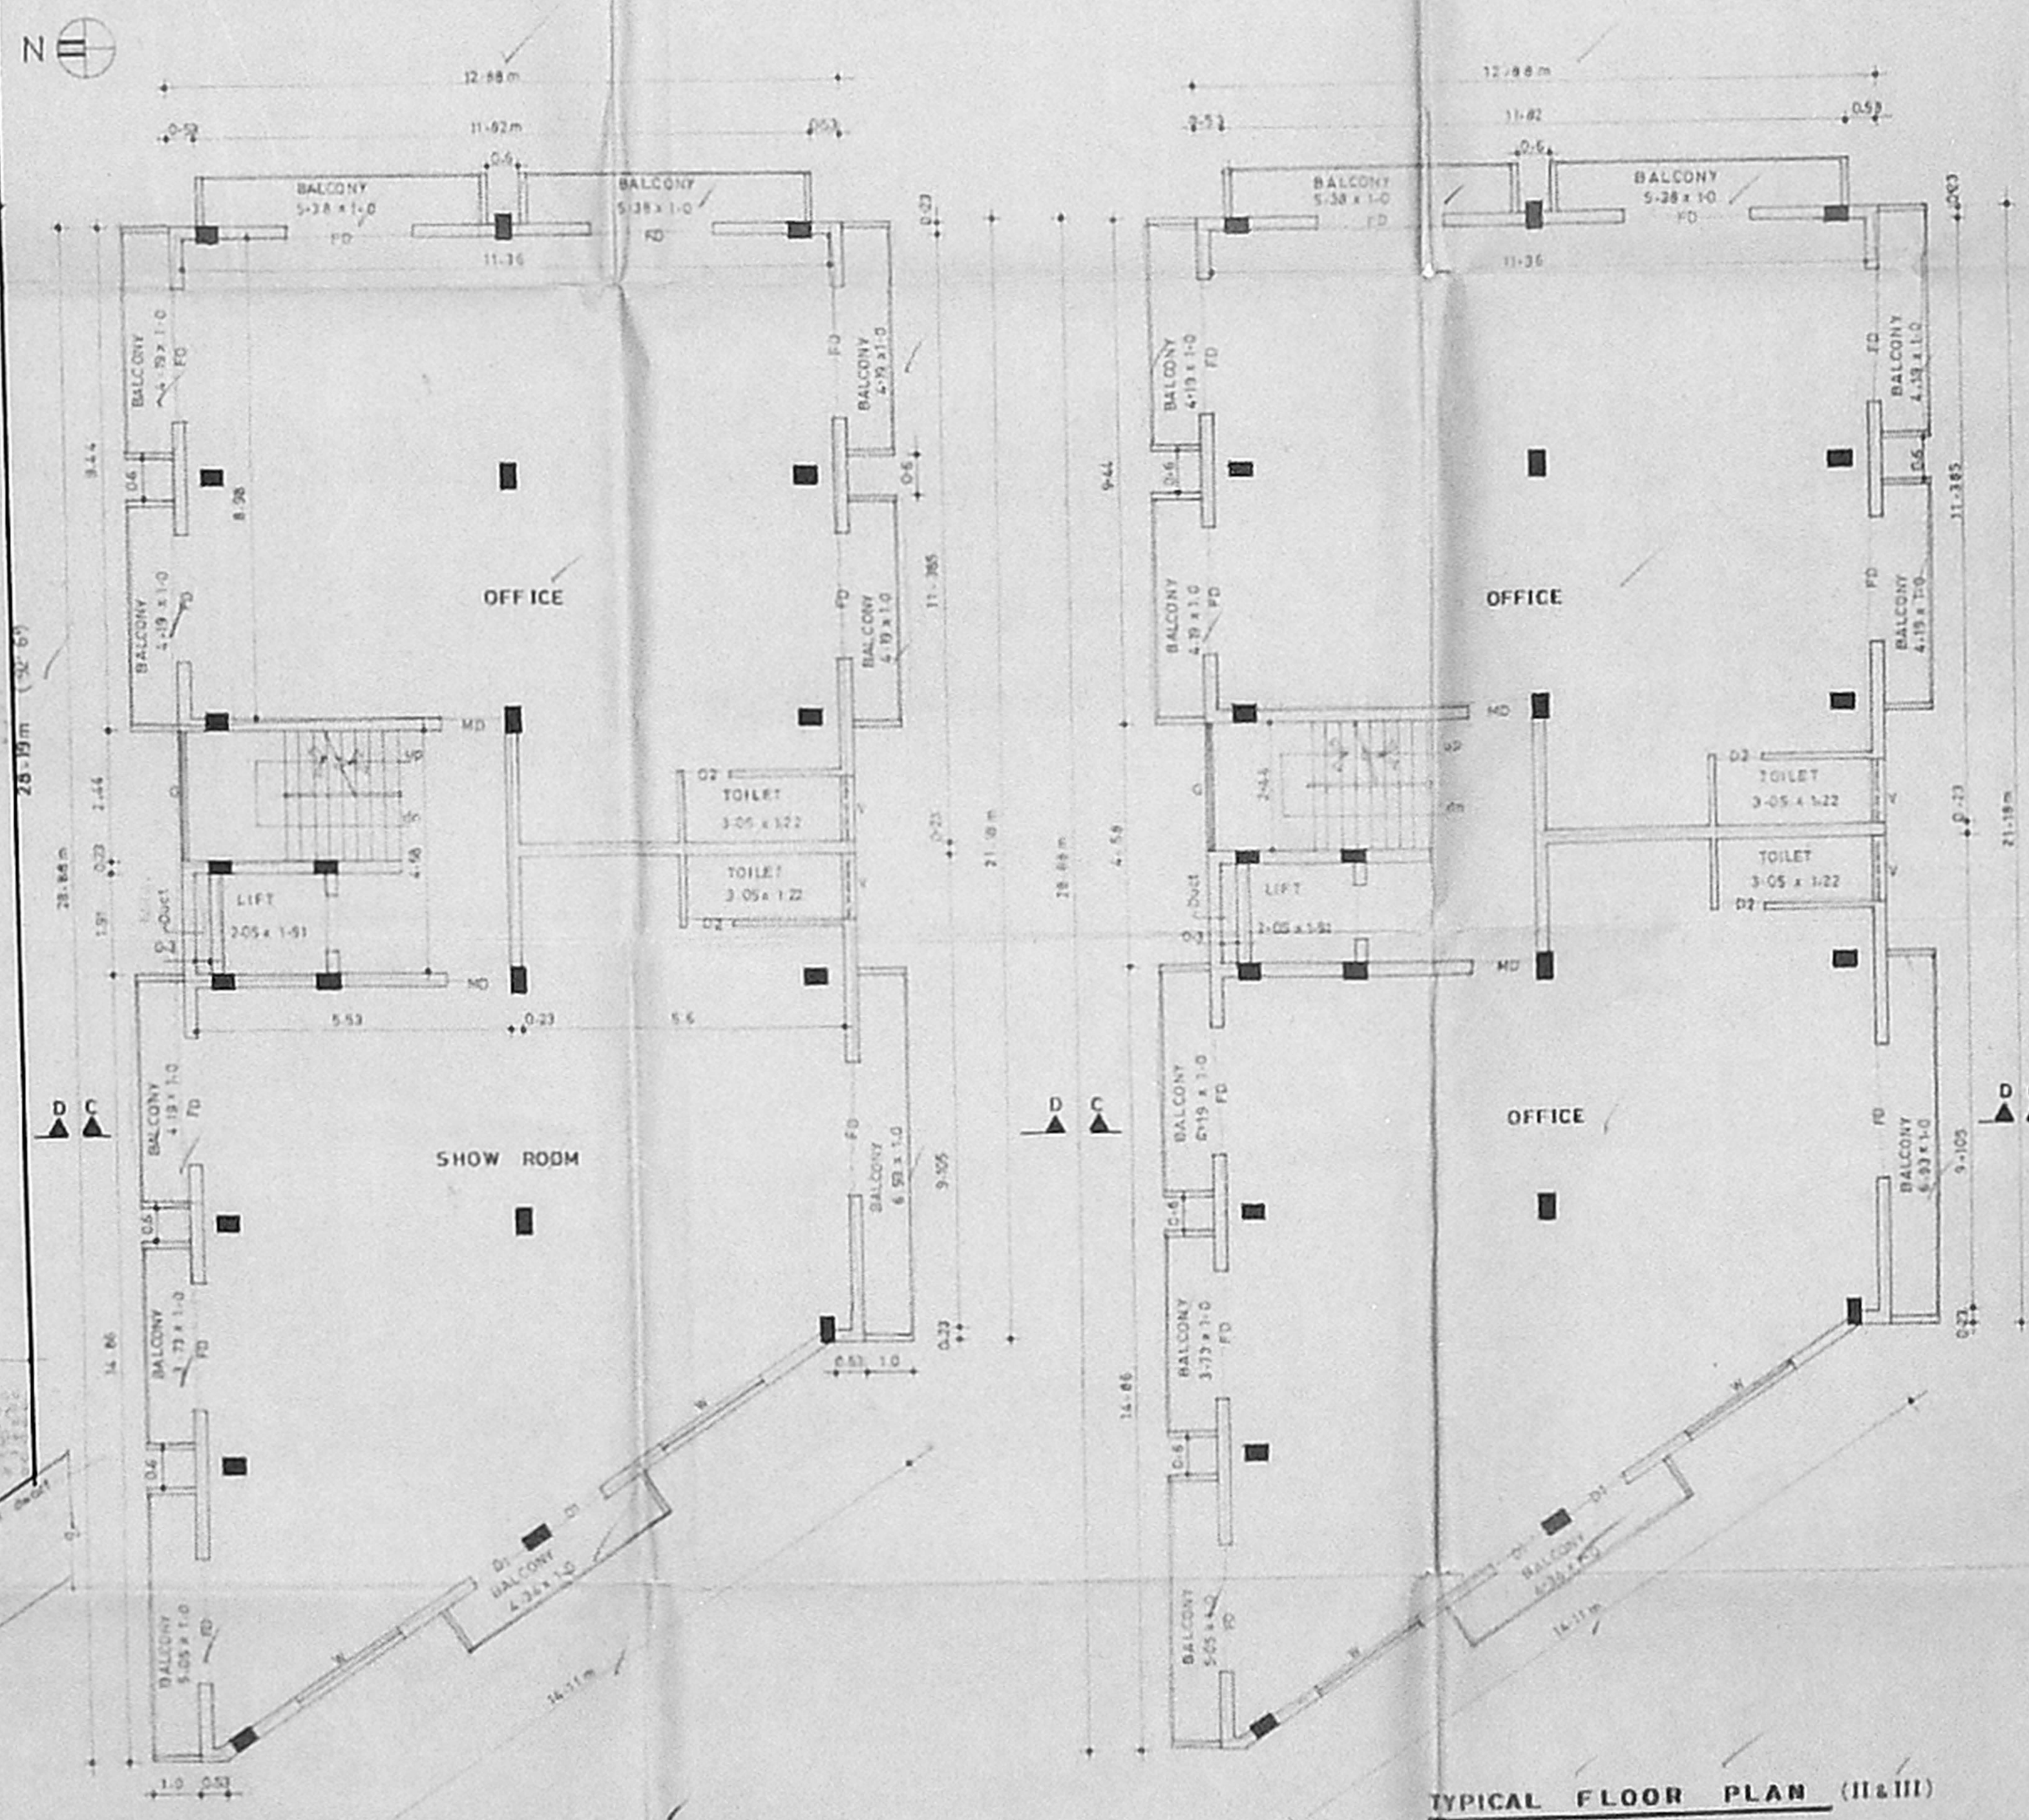

**FIRST FLOOR PLAN**

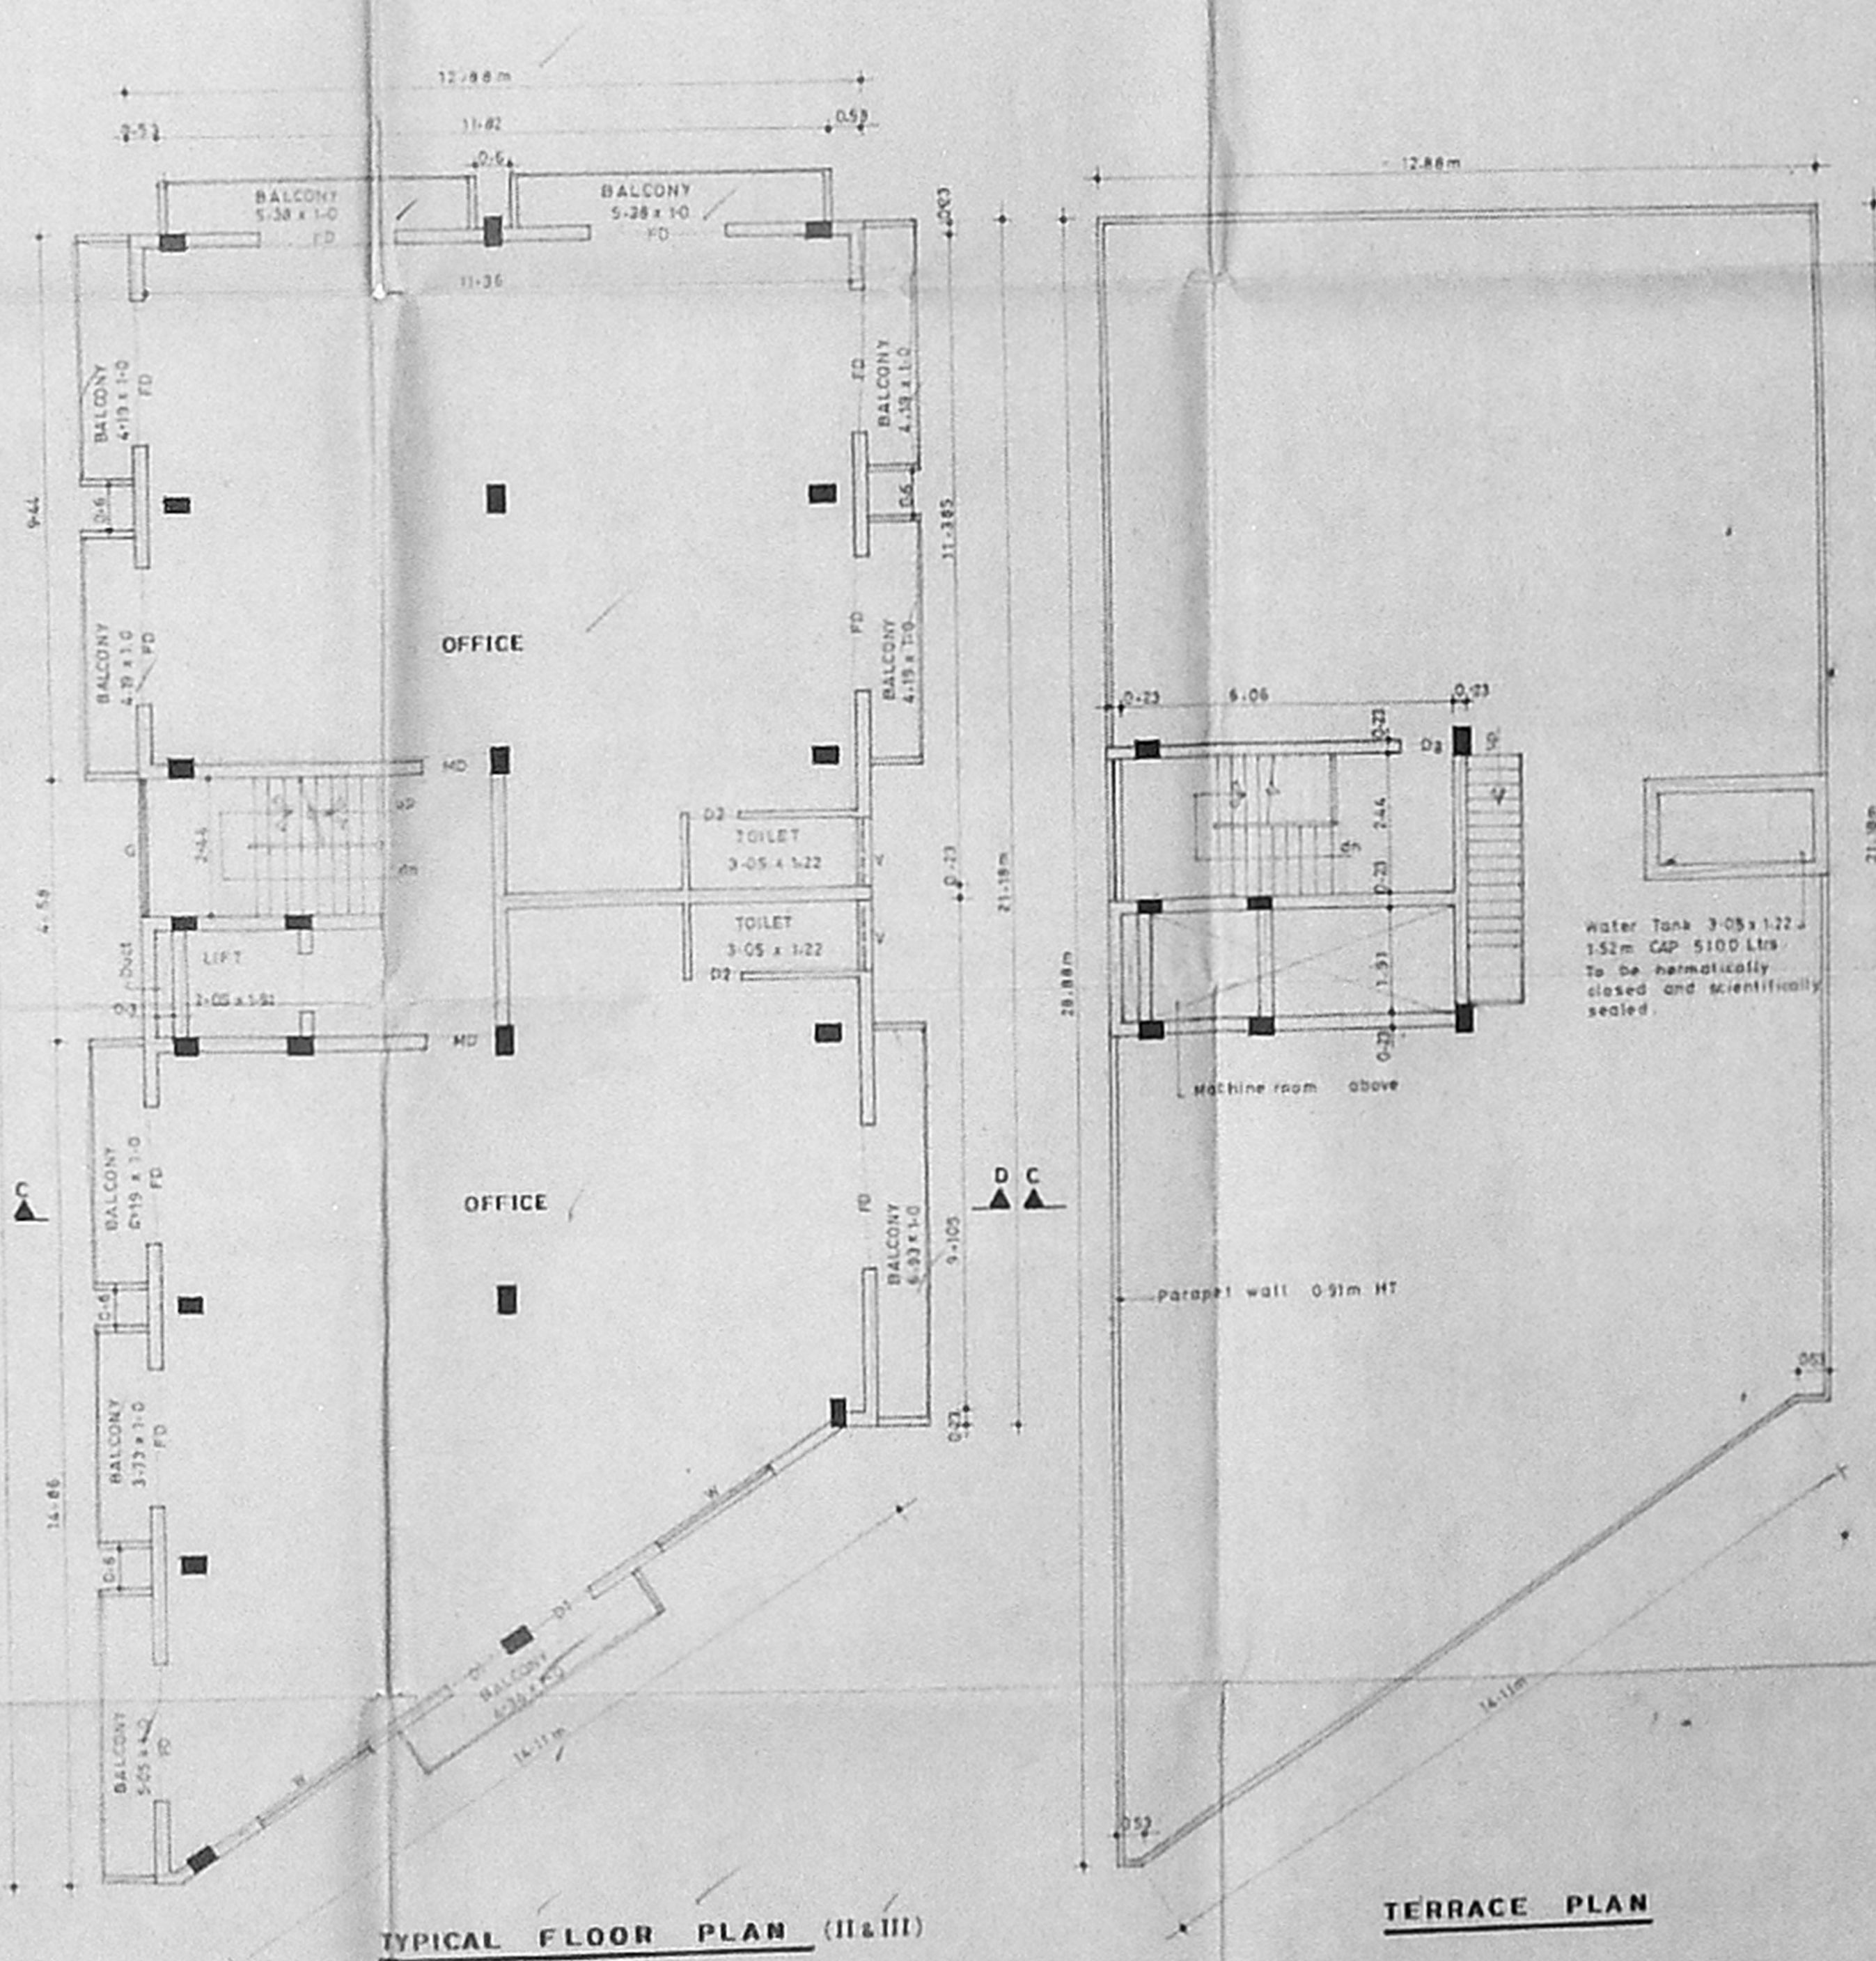

**TYPICAL FLOOR PLAN (II & III)**

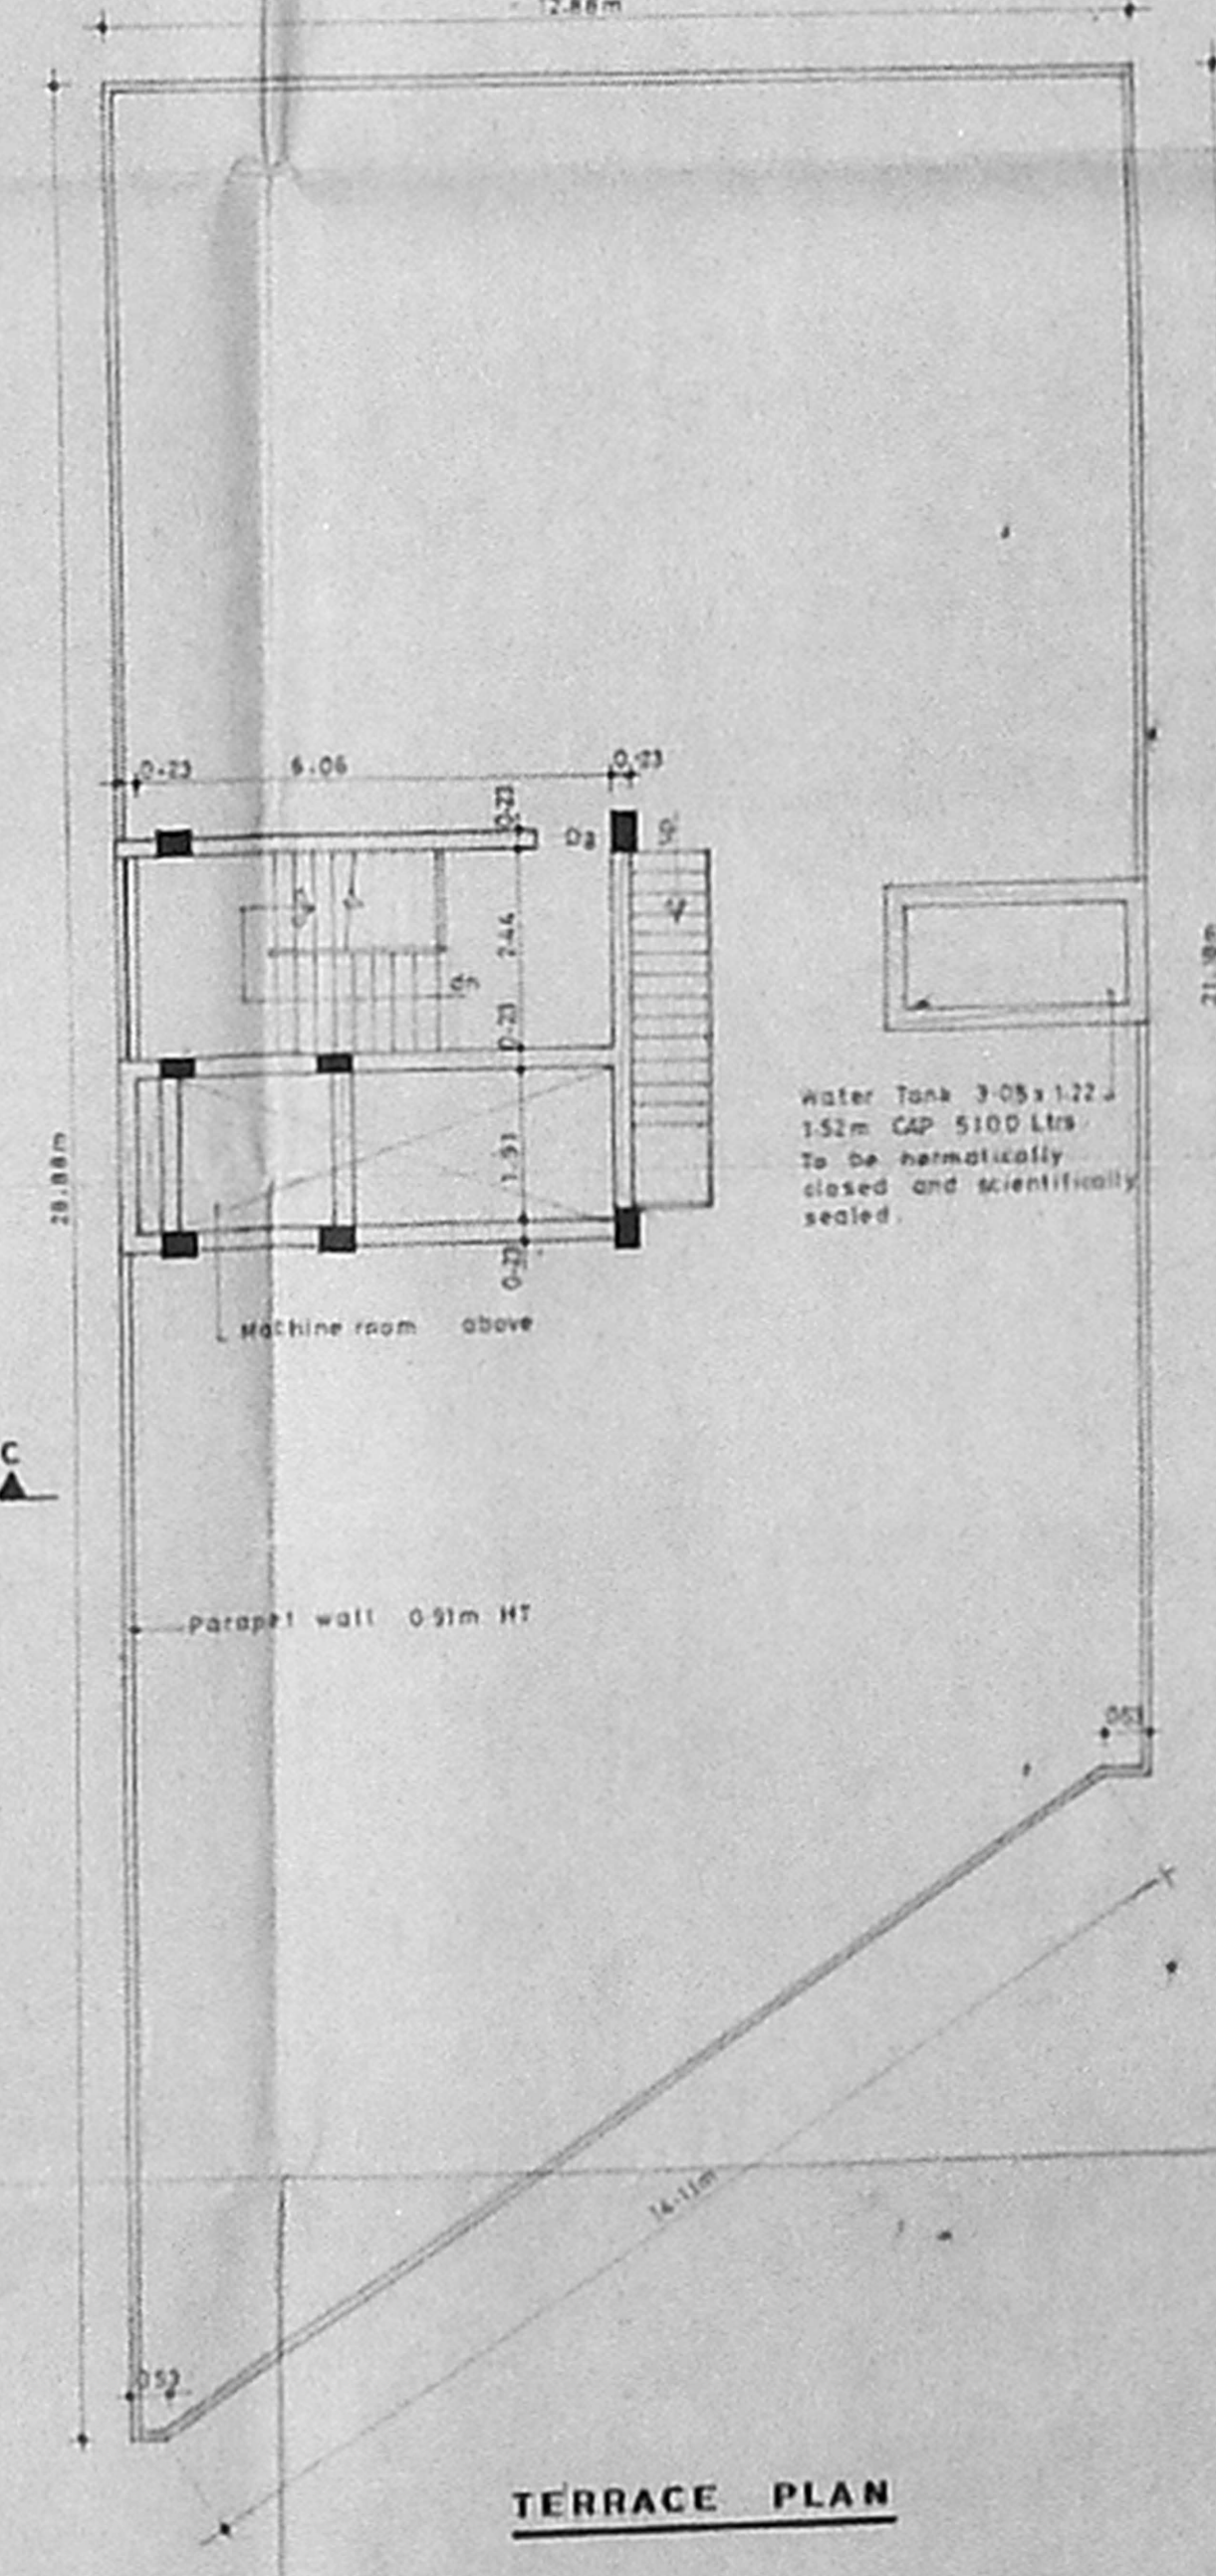

**TERRACE PLAN**


**JOINERY SCHEDULE**

MD	MAIN DOOR	1-22 x 2-23
D	DOOR	1-83 x 2-13
D1	DOOR	1-22 x 2-13
D2	DOOR	0-75 x 2-13
FD	FRENCH DOOR	2-44 x 2-13
D3	DOOR	0-91 x 2-13
W	WINDOW	2-44 x 1-37
V	VENTILATOR	1-22 x 0-40

**AREA STATEMENT**

PLOT AREA	680.37m <sup>2</sup>
GROUND FLOOR AREA	904.13m <sup>2</sup>
FIRST FLOOR PLAN	376.11m <sup>2</sup>
SECOND FLOOR PLAN	376.11m <sup>2</sup>
THIRD FLOOR PLAN	376.11m <sup>2</sup>
TOTAL BUILTUP AREA	1128.33m <sup>2</sup>
FLOOR SPACE INDEX	1.65
PLOT COVERAGE	95.24%

**PROPOSED OFFICE BUILDING AT R.S. NO. 35/135, BLOCK NO. 6, NO. 18, GREAVES ROAD, THOUSAND LIGHTS, MADRAS.**

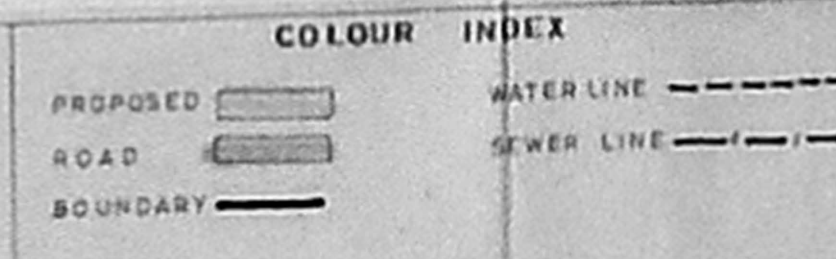

OWNER'S SIGNATURE

SCALE 1:100

ER. I. RAMAKRISHNAN, R.E. (Civil), M.E. (Structures), Member Survey & Const. No. 119, CHENNAI-600 024, 26, EAST ASIA AVENUE, KODAMBAKKAM, MADRAS-600 024.

LICENSED SURVEYOR