



ELEVATION

SECTION ON 'AB'

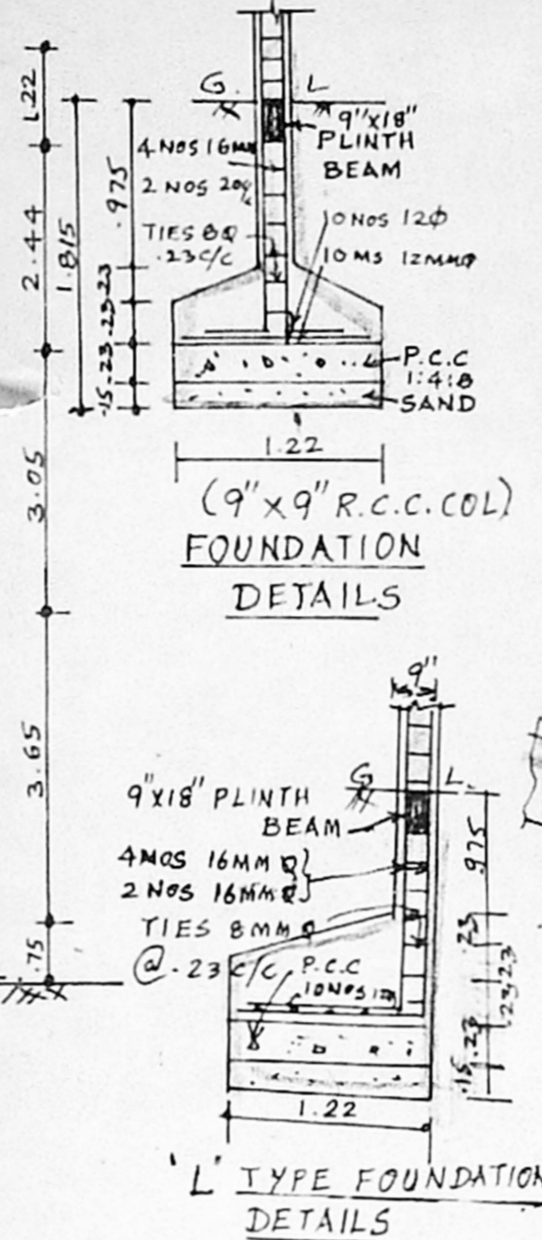


FOUNDATION DETAILS

'L' TYPE FOUNDATION DETAILS

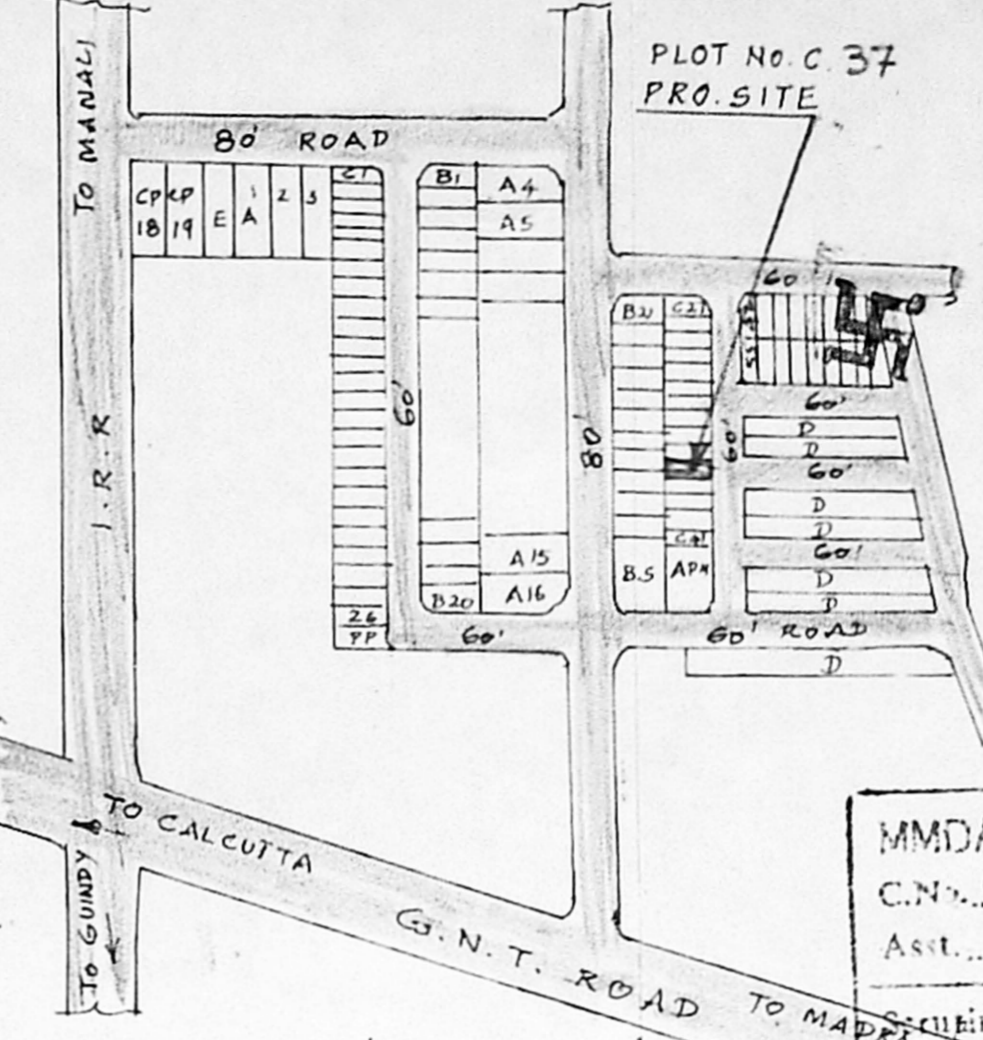


KEY PLAN


(NOT TO SCALE)

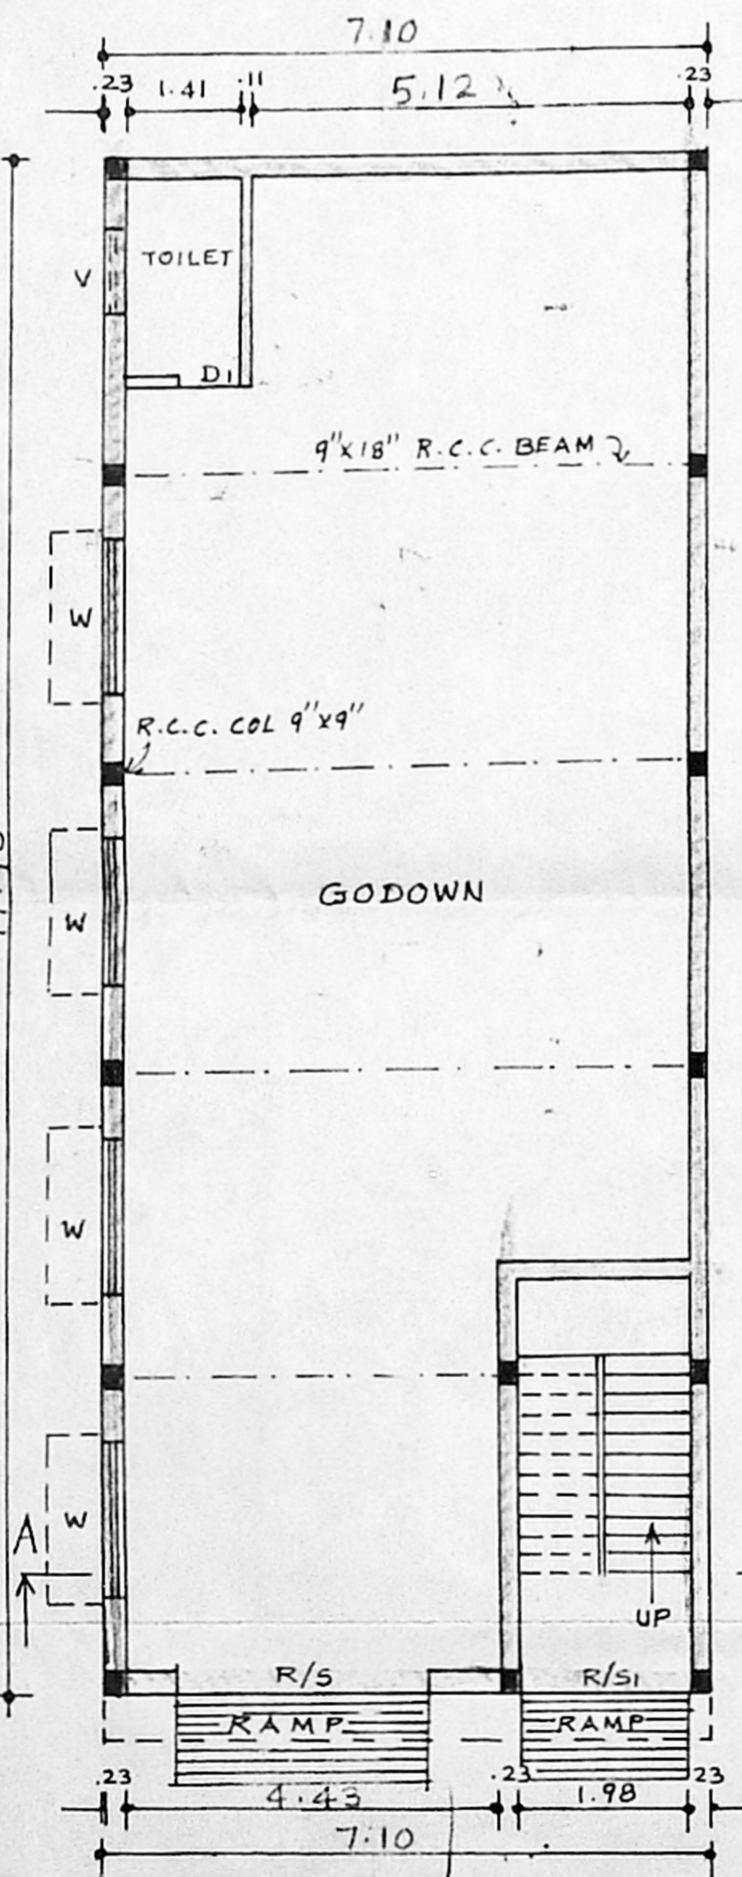


GROUND FLOOR PLAN

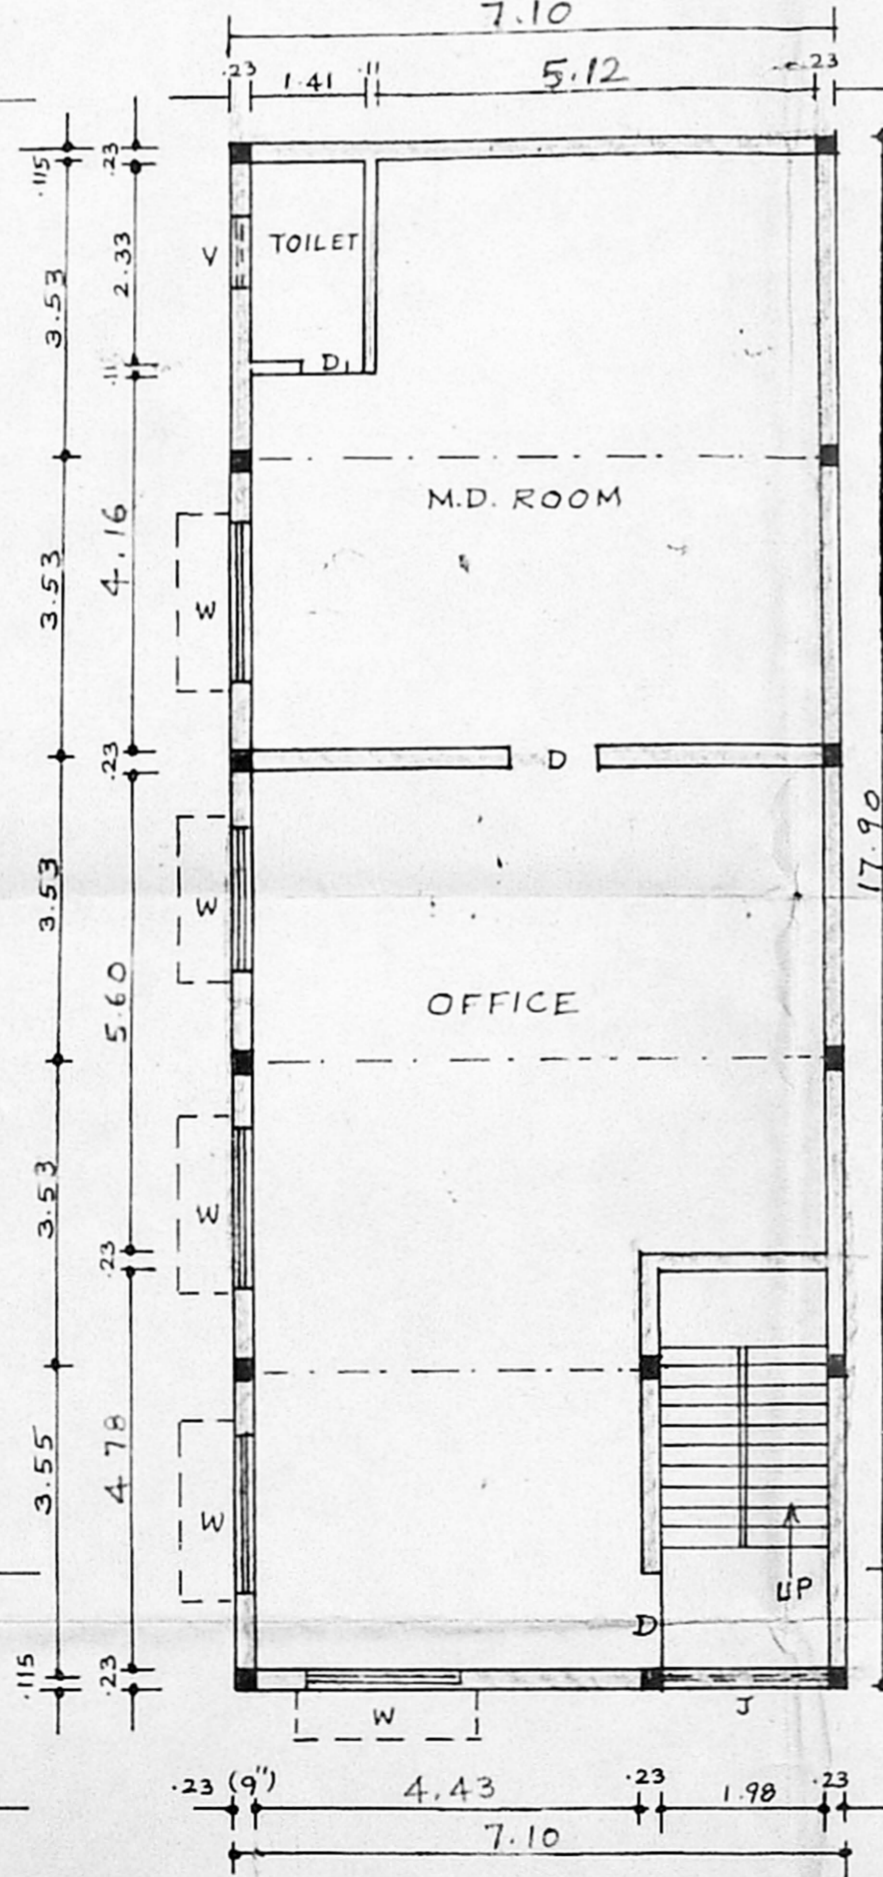

FIRST FLOOR PLAN

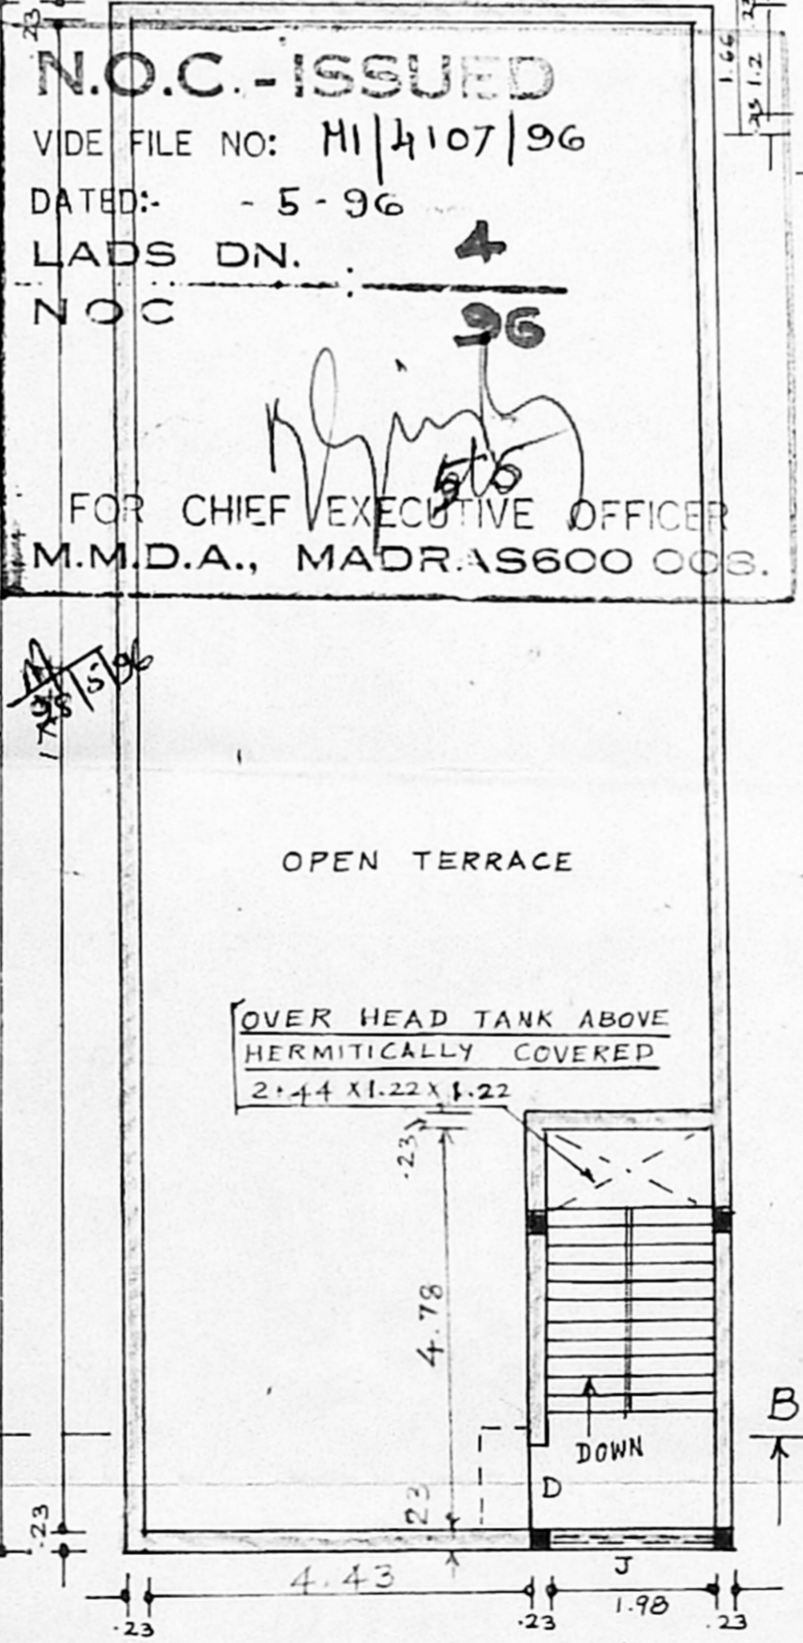

TERRACE FLOOR PLAN

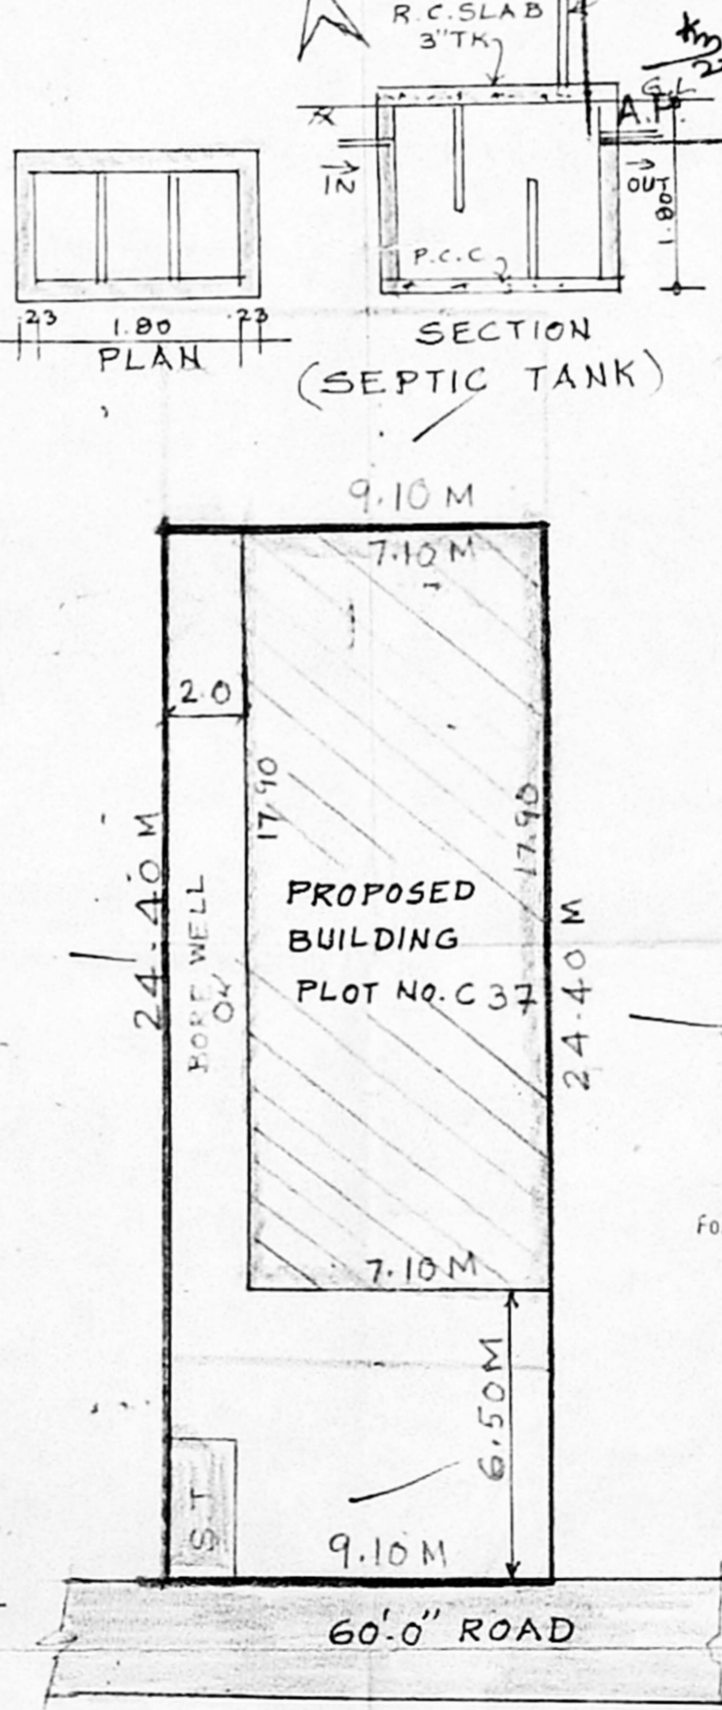

SITE PLAN
SCALE: (1" = 16'-0")
1:200

PLAN SHOWING THE PROPOSED CONSTRUCTION OF GODOWN CUM OFFICE BUILDING IN PLOT No. C37 S.No. 810/2 PART OF MADHAVARAM VILLAGE AT MBTT COMPLEX, SAIDAPET TALUK, CHENNAI M.G.R. DISTRICT. SCALE:- 1=100 (1"=8'-0")

JOINERY DETAILS

R/S	ROLLING SHUTTER	3.05X2.44
R/S1	DO	1.98X2.13
D	DOOR	1.06X2.13
W	WINDOW	0.76X2.13
V	VENTILATOR	1.83X1.37
ASST.	R.G.G. JALLEY	1.98X1.37

N.O.C. - ISSUED
 VIDE FILE NO: H/4107/96
 DATED: - 5-96
 LADS DN. 4
 NOC 96
 FOR CHIEF EXECUTIVE OFFICER
 M.M.D.A., MADRAS 600 003.

COLOUR INDEX

PROPOSED	[Symbol]
ROAD	[Symbol]
SITE BOUNDARY	[Symbol]

AREA DETAILS

PLOT EXTENT	= 222.04 M ²
GROUND FLOOR AREA	= 127.09 M ²
FIRST FLOOR AREA	= 127.09 M ²
TOTAL FLOOR AREA	= 254.18 M ²
PLOT COVERAGE	= 57.23%
F.S.I	= 1.14

For METRO FREIGHT CARRIERS PRIVATE LIMITED
 OWNER [Signature]

F. G. KRISHNAMURTHY RAU
 CIVIL ENGINEER
 CLASS I LICENSED SURVEYOR NO. 370
 CORPORATION OF MADRAS
 LICENSED CIVIL ENGINEER
 112, LAKE VIEW ROAD, MADRAS-600030