

**PLAN SHOWING THE PROPOSED CONSTRUCTION OF FACTORY BUILDING IN SNO 25/A<sub>2</sub>, 1B & 1C OF NO 48 SENNERKUPPAM VILLAGE SRIPERUMBADUR TALUK CHENGLPUT M.G.R DISTRICT WITH 86.00 H.P ELE. MOTOR.**

**H.P DETAILS:-**

OPERATION	MACHINE	SIZE	H.P
1ST OPERATION	LATHE	2 x 10	20.0
2ND OPERATION	LATHE	2 x 3	6.0
3RD OPERATION	LATHE	2 x 3 + 15	7.5
4TH OPERATION	LATHE	2 x 3	6.0
5TH OPERATION	GRINDING	25 + 15 + 0.5	22.0
6TH OPERATION	CYLINDRICAL GRINDING	2 + 15 + 10.5	5.0
7TH OPERATION	MONING	3.5	9.5
<b>TOTAL</b>			<b>86.0</b>

**NUMBER OF WORKERS : 18**

**SCHEDULE OF JOINERY :**

R.S <sub>1</sub>	ROLLING SHUTTER	10'0" x 7'0"	3.05 x 2.13
R.S <sub>2</sub>	ROLLING SHUTTER	4'0" x 7'0"	1.22 x 2.13
D <sub>1</sub>	DOOR	3'0" x 7'0"	0.91 x 2.13
D <sub>2</sub>	DOOR	2'6" x 7'0"	0.76 x 2.13
W <sub>1</sub>	WINDOW	6'0" x 4'6"	1.83 x 1.37
W <sub>2</sub>	WINDOW	4'0" x 4'6"	1.22 x 1.37
W <sub>3</sub>	WINDOW	2'6" x 4'6"	0.76 x 1.37
V	VENTILATOR	2'0" x 1'0"	0.61 x 0.3
J	CEMENT JALLY	3'6" x 2'0"	0.9 x 0.6


**REFERENCE**

EXISTING	
PROPOSAL	
ROAD	
SITE BOUNDARY	


**SCALE : 8 FEET TO AN INCH.**

*C.K. Subramaniam*  
*K. Nagaraj*  
*W. S. Maniam*  
*S. Anand Kumar*



**OWNER**  
*V. Balasubramani*  
**V. BALASUBRAMANI, B. Arch., M.C.A., ARCHITECT**  
 Licensed Surveyor Regd. No. R. A. 8,  
 CORPORATION OF MADRAS,  
 No. 3, Paper Mills Road, First Floor,  
 NEAR PERANUR CHURCH, MADRAS-600 011  
**LICENSED SURVEYOR**

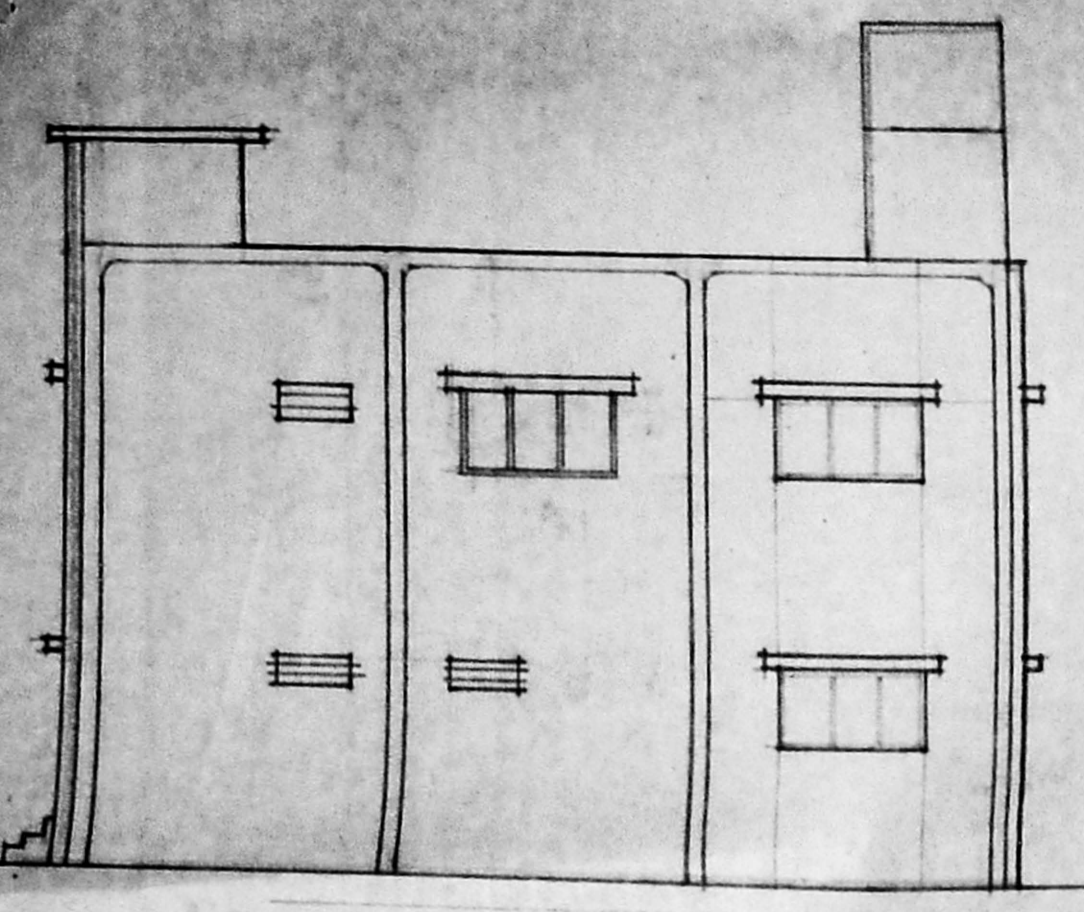

**ELEVATION**

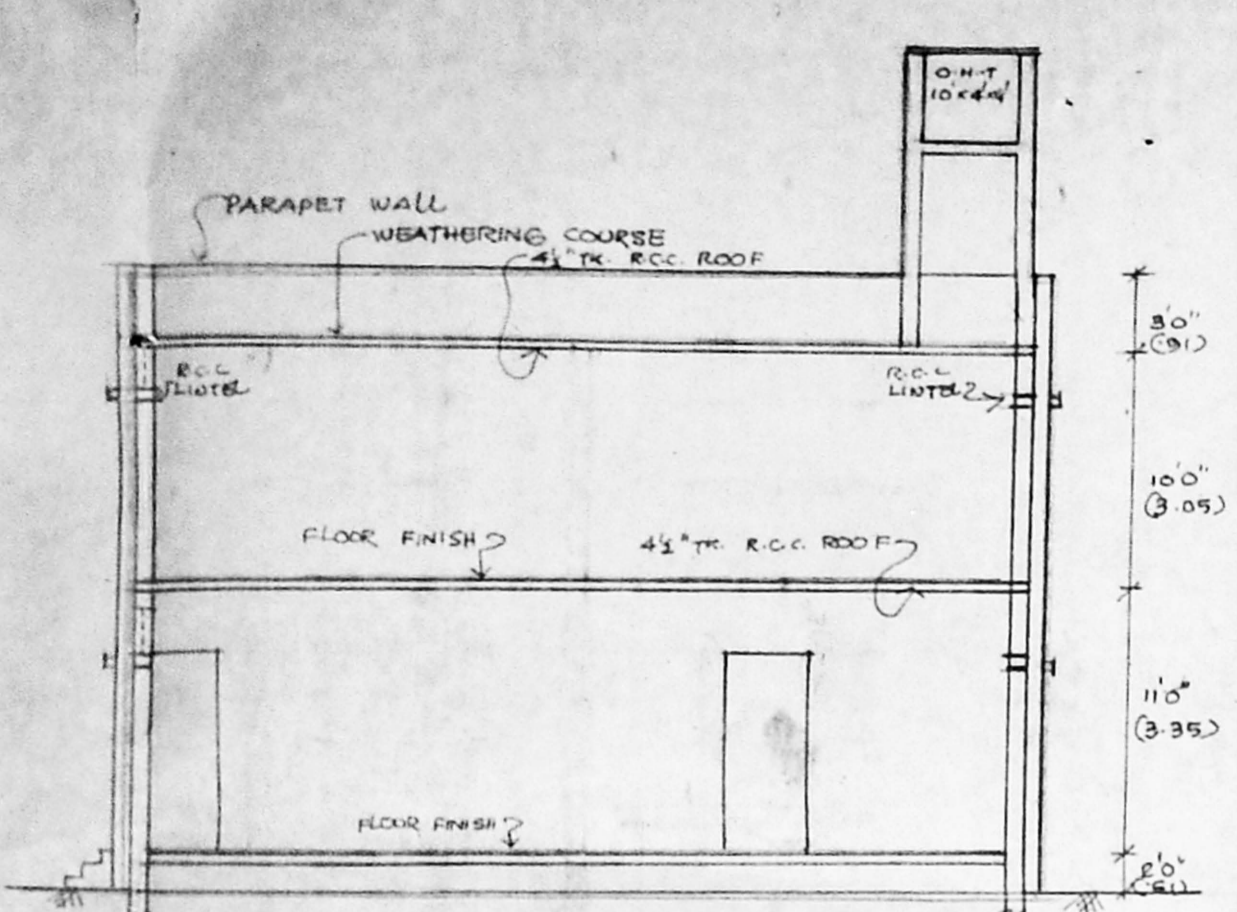


**SECTION 'YY'**

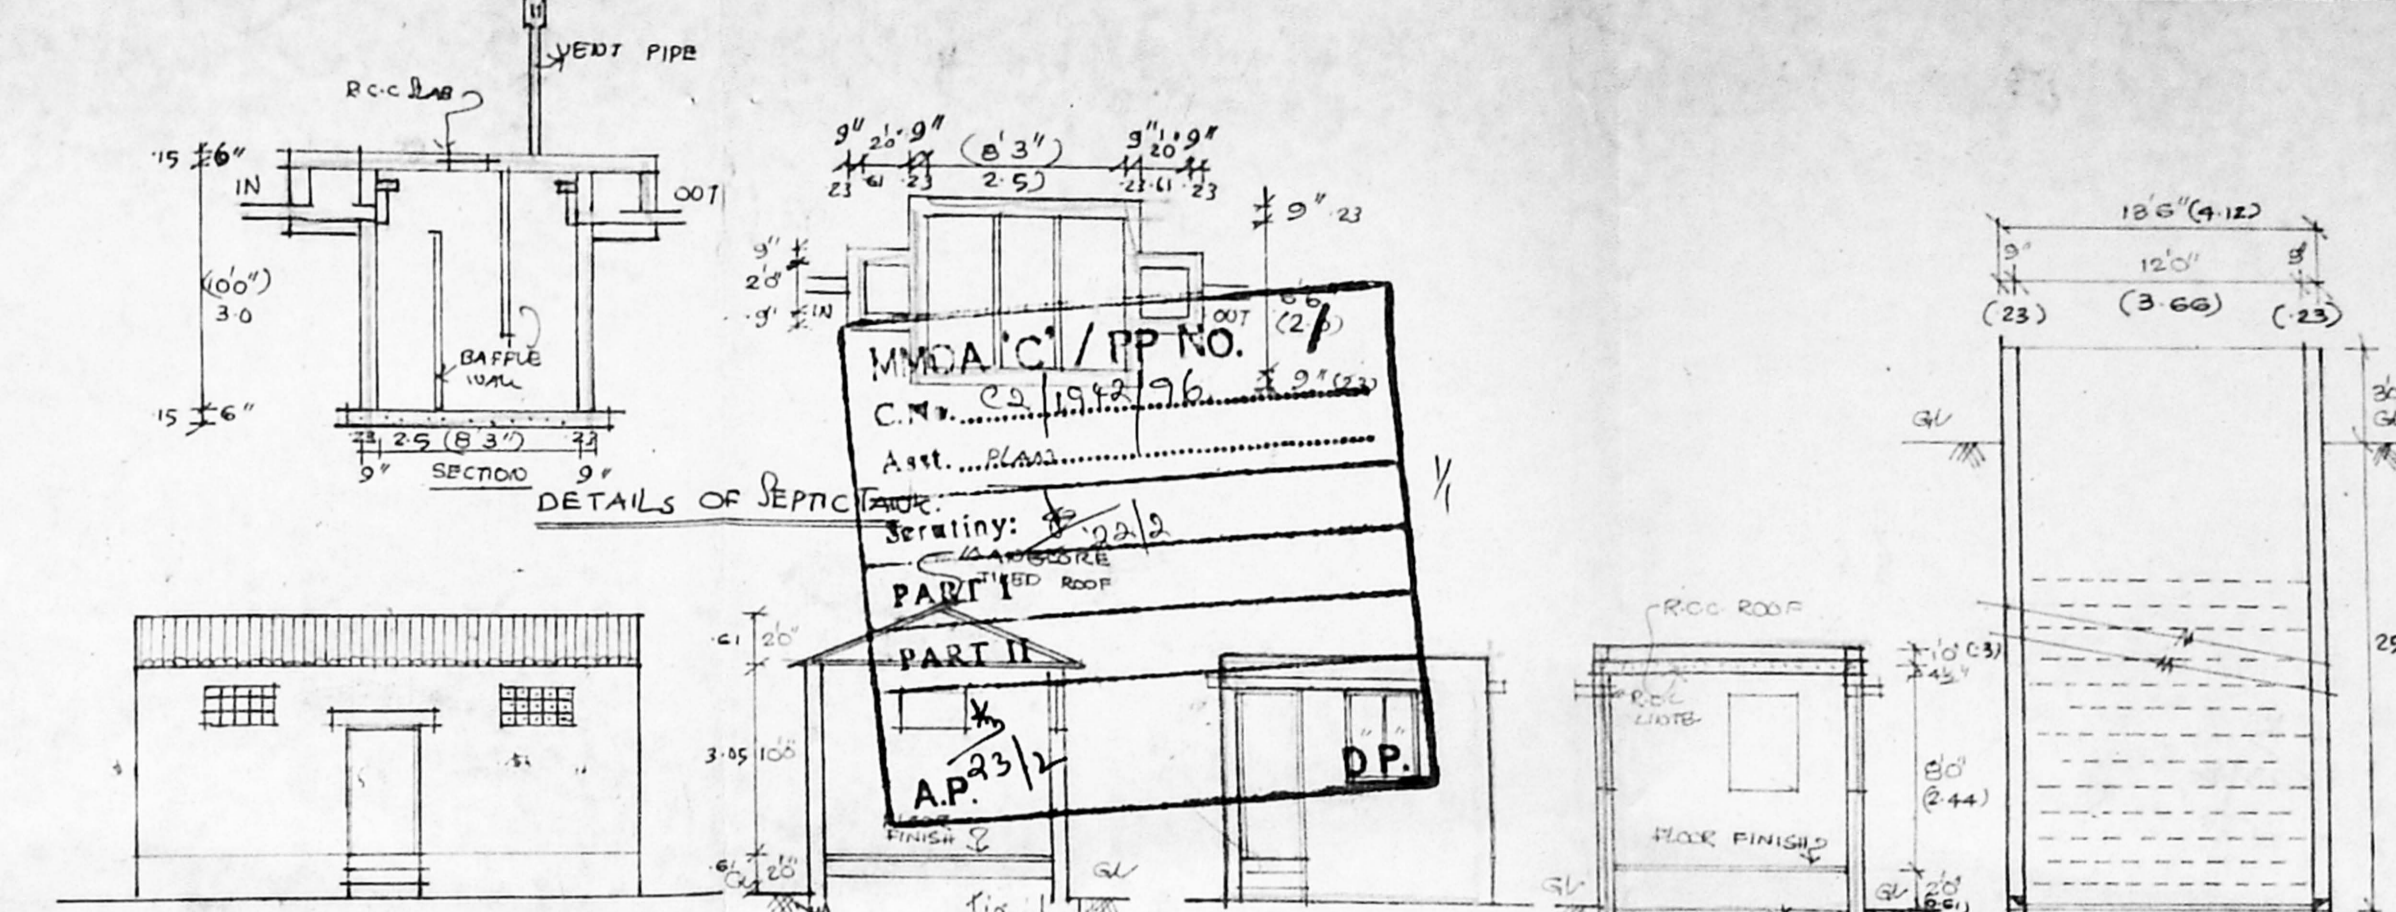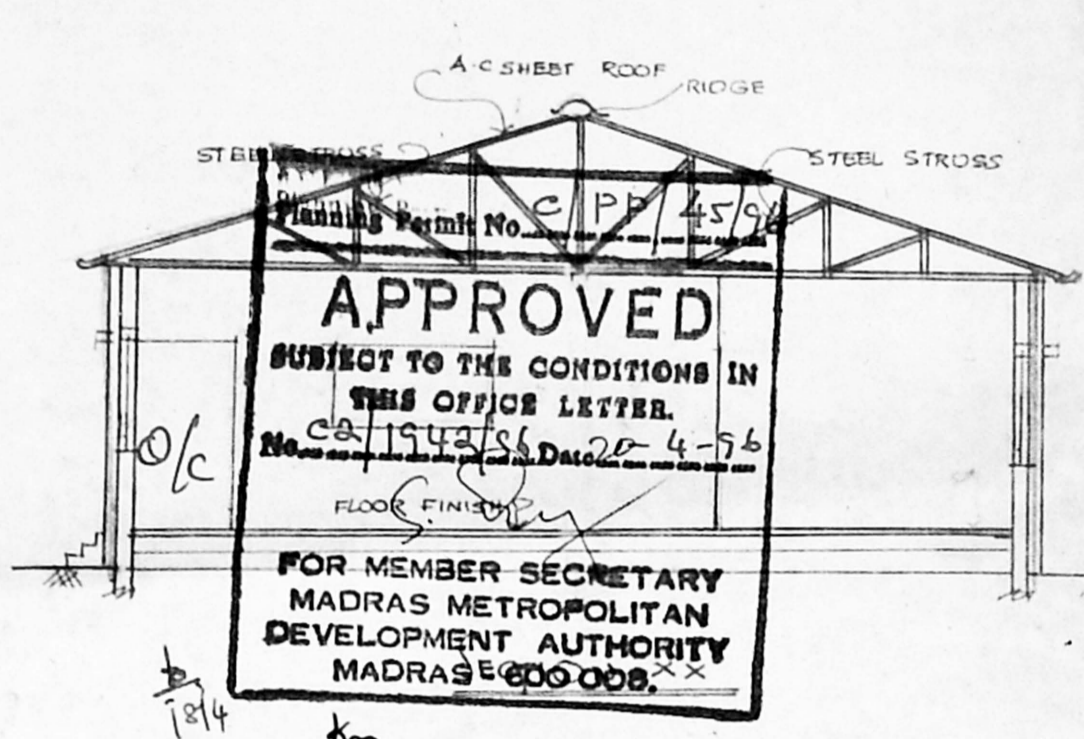


**ELEVATION OF PUMP ROOM (EXG)**

**ELEVATION OF SECURITY ROOM**


**SECTION OF EXG. WELL**

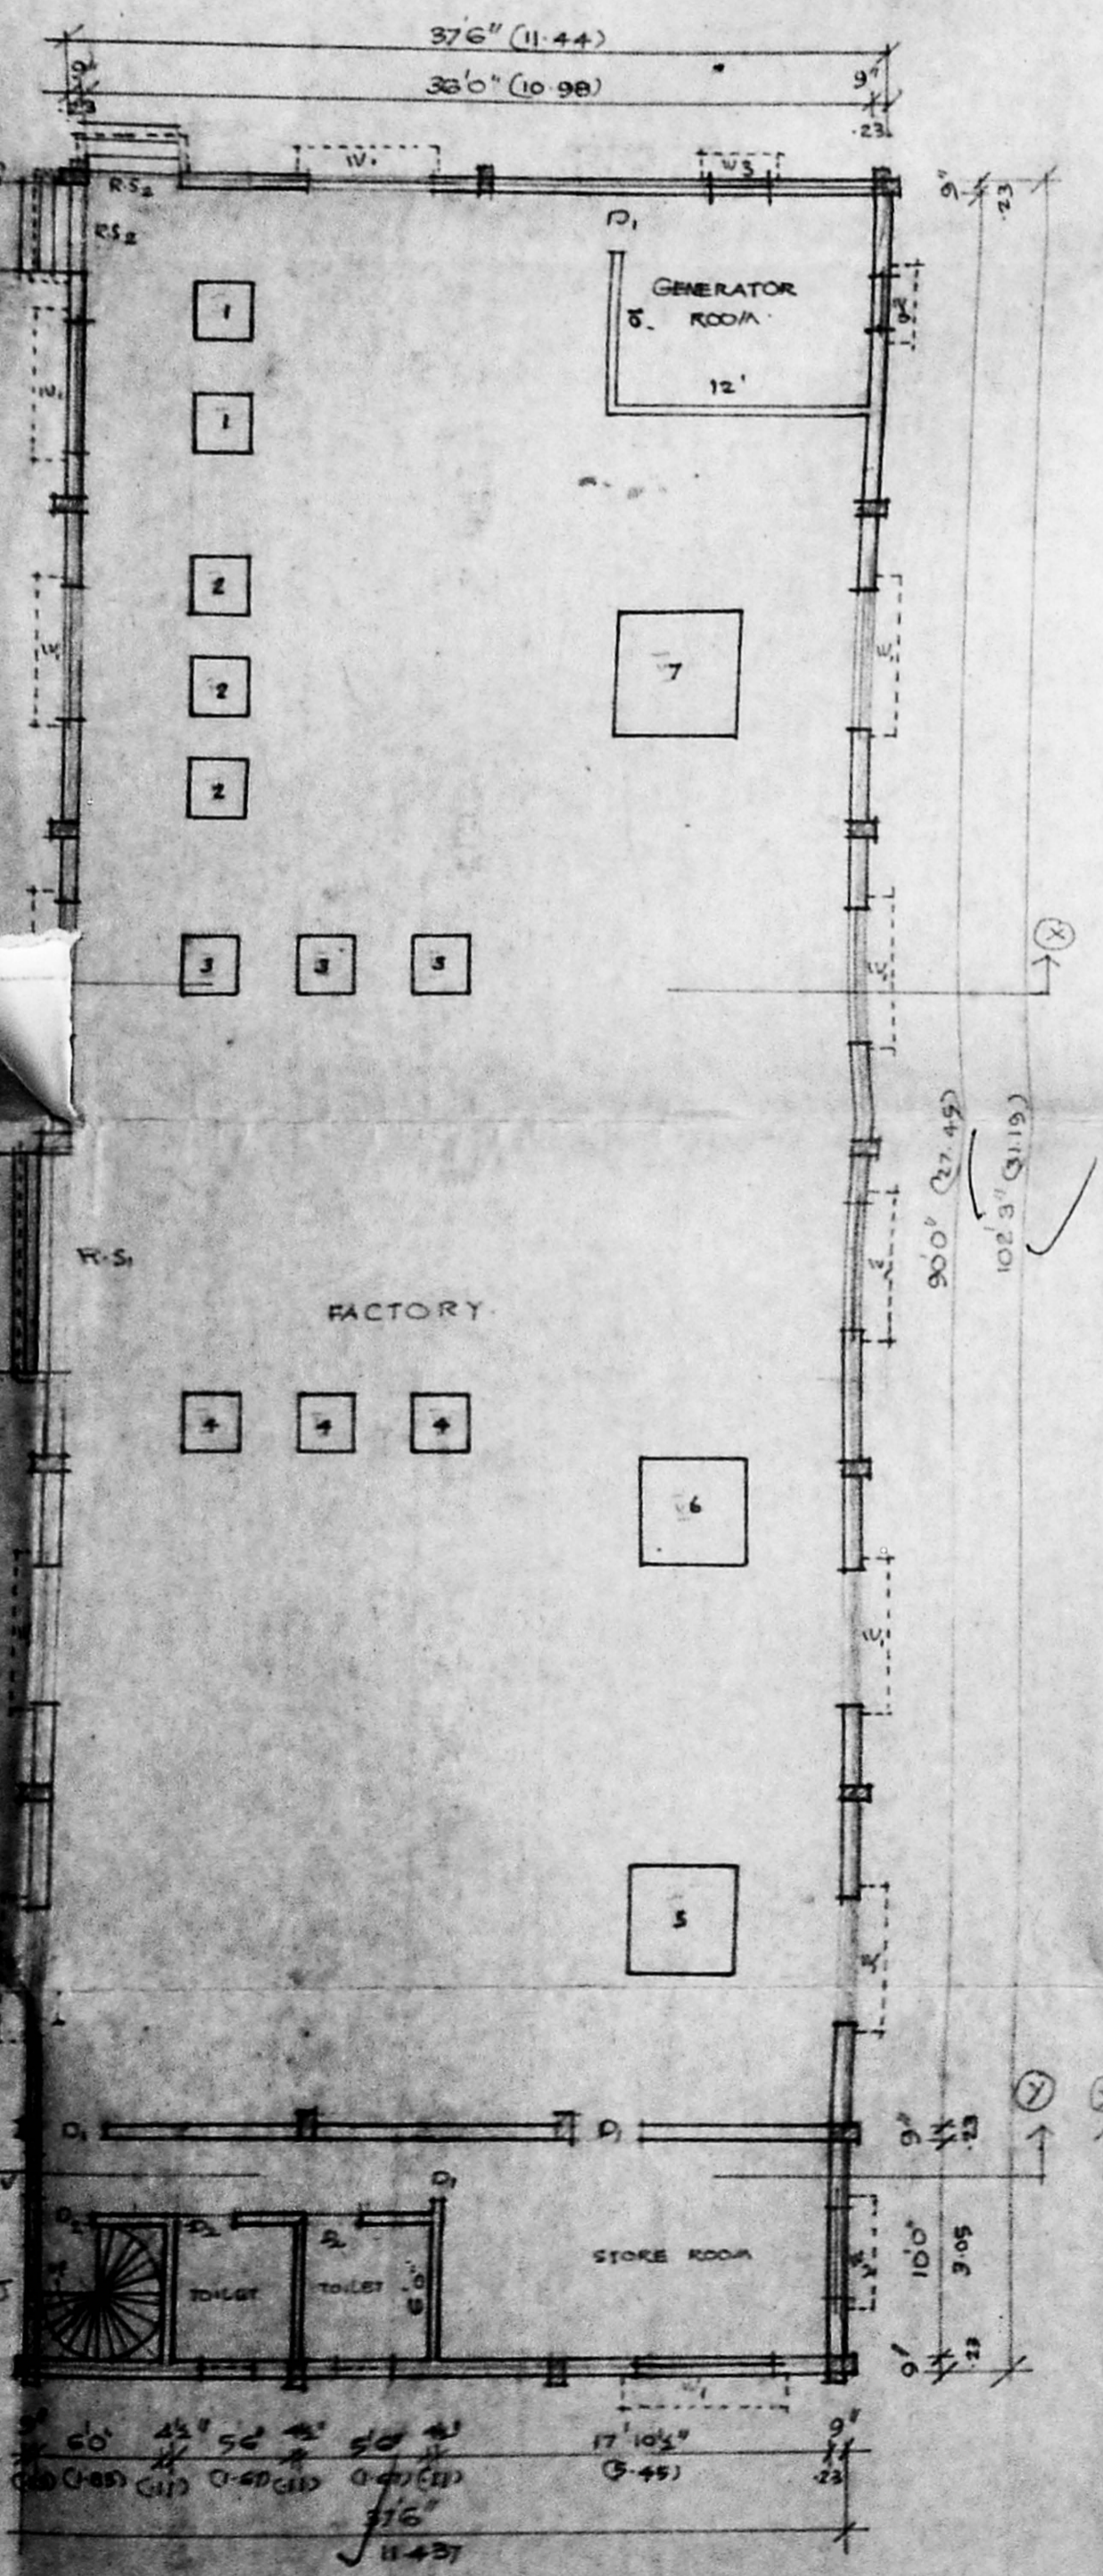


**GROUND FLOOR PLAN**

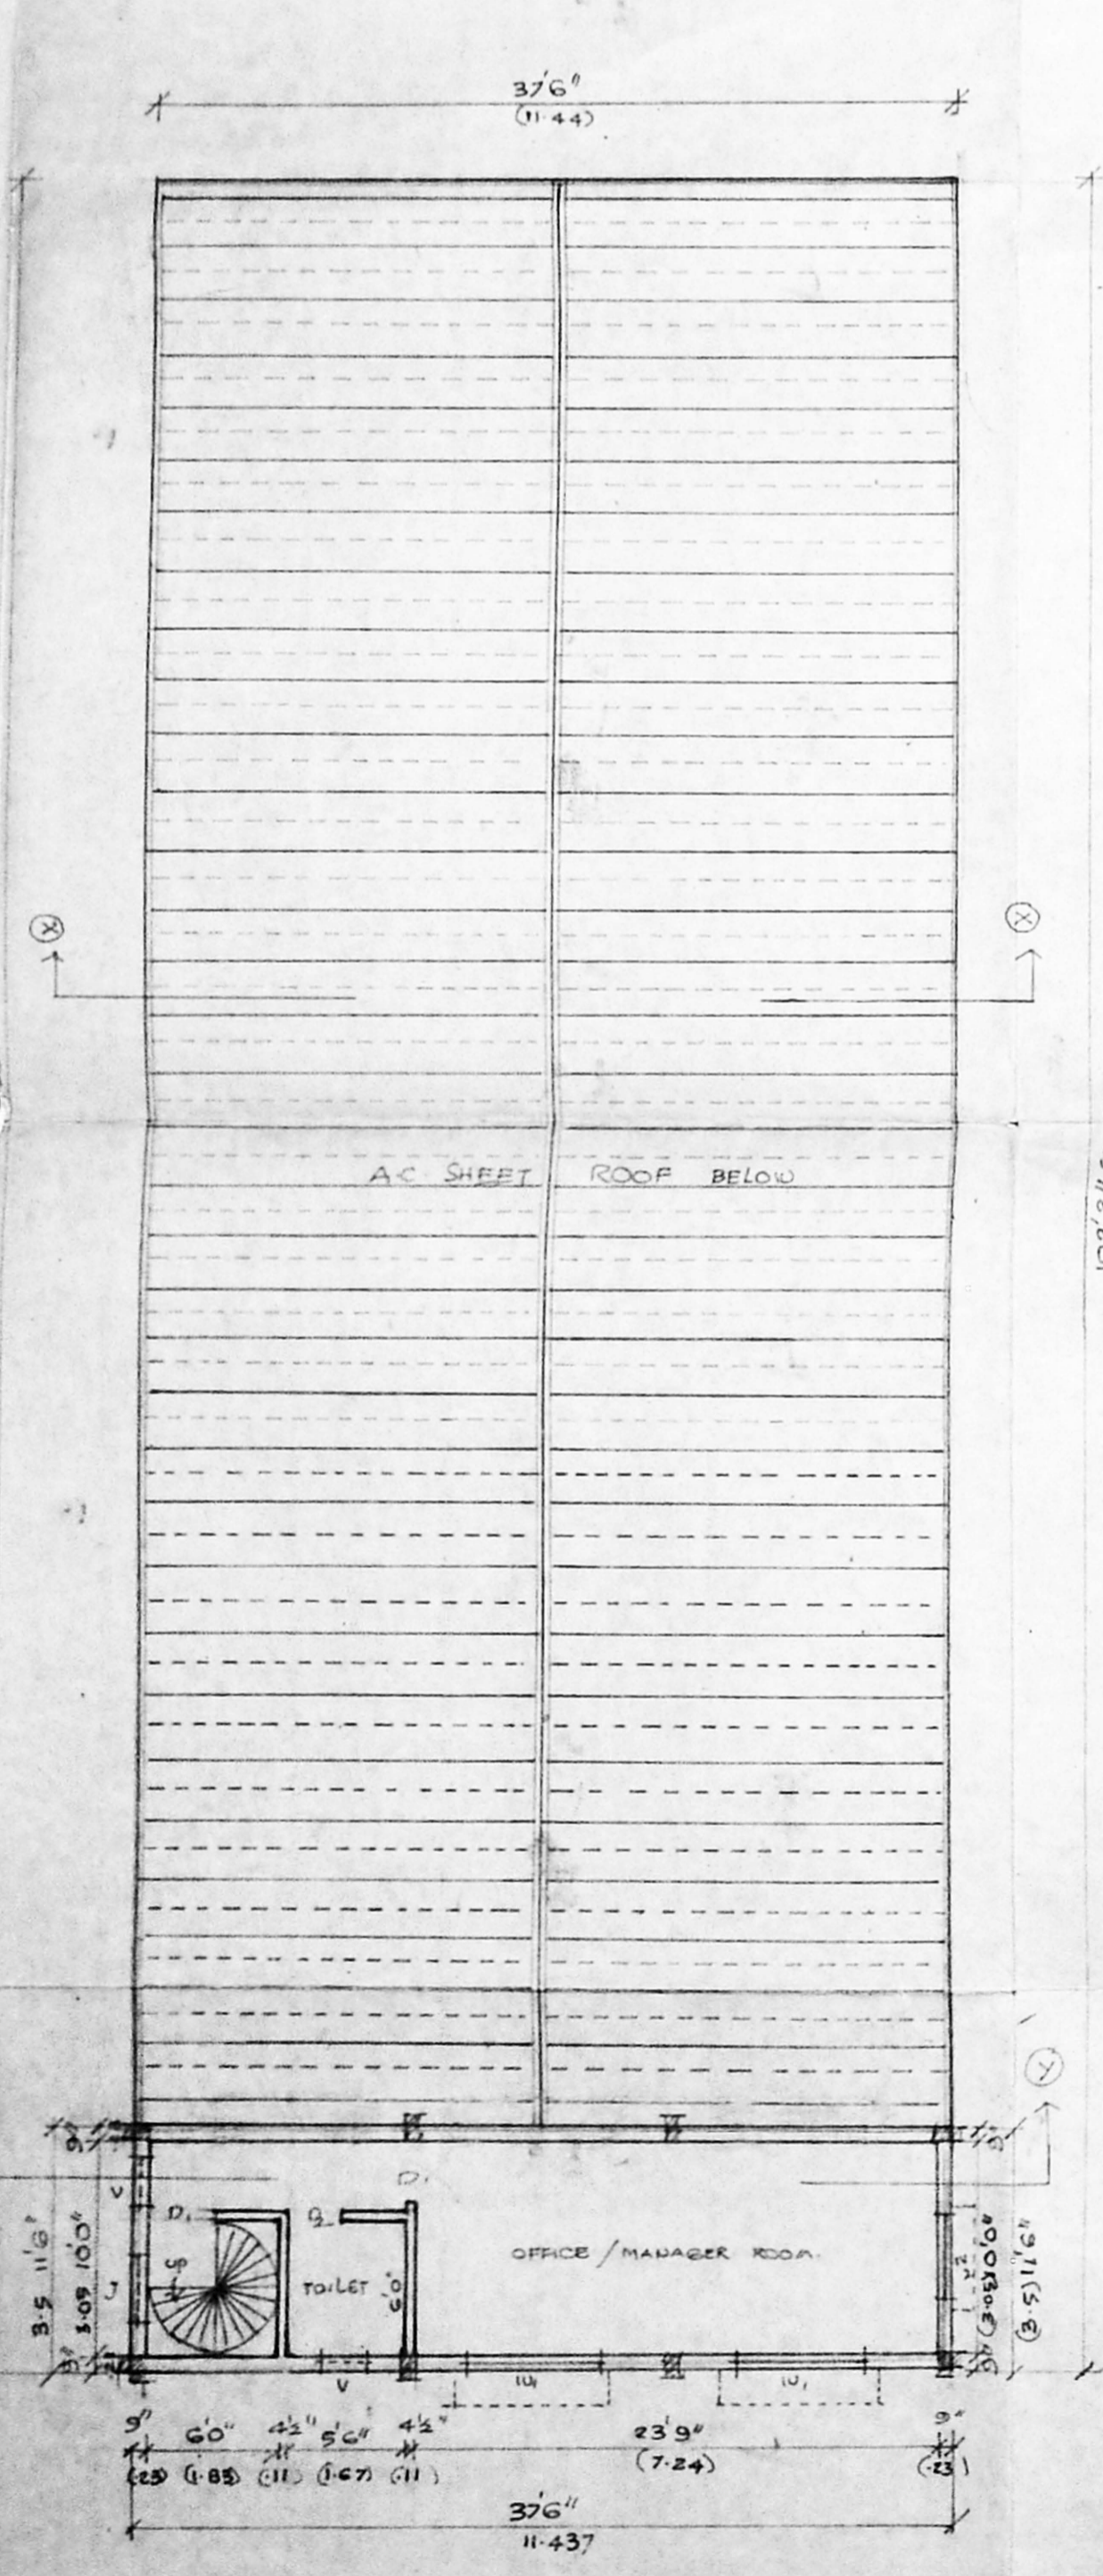

**FIRST FLOOR PLAN**

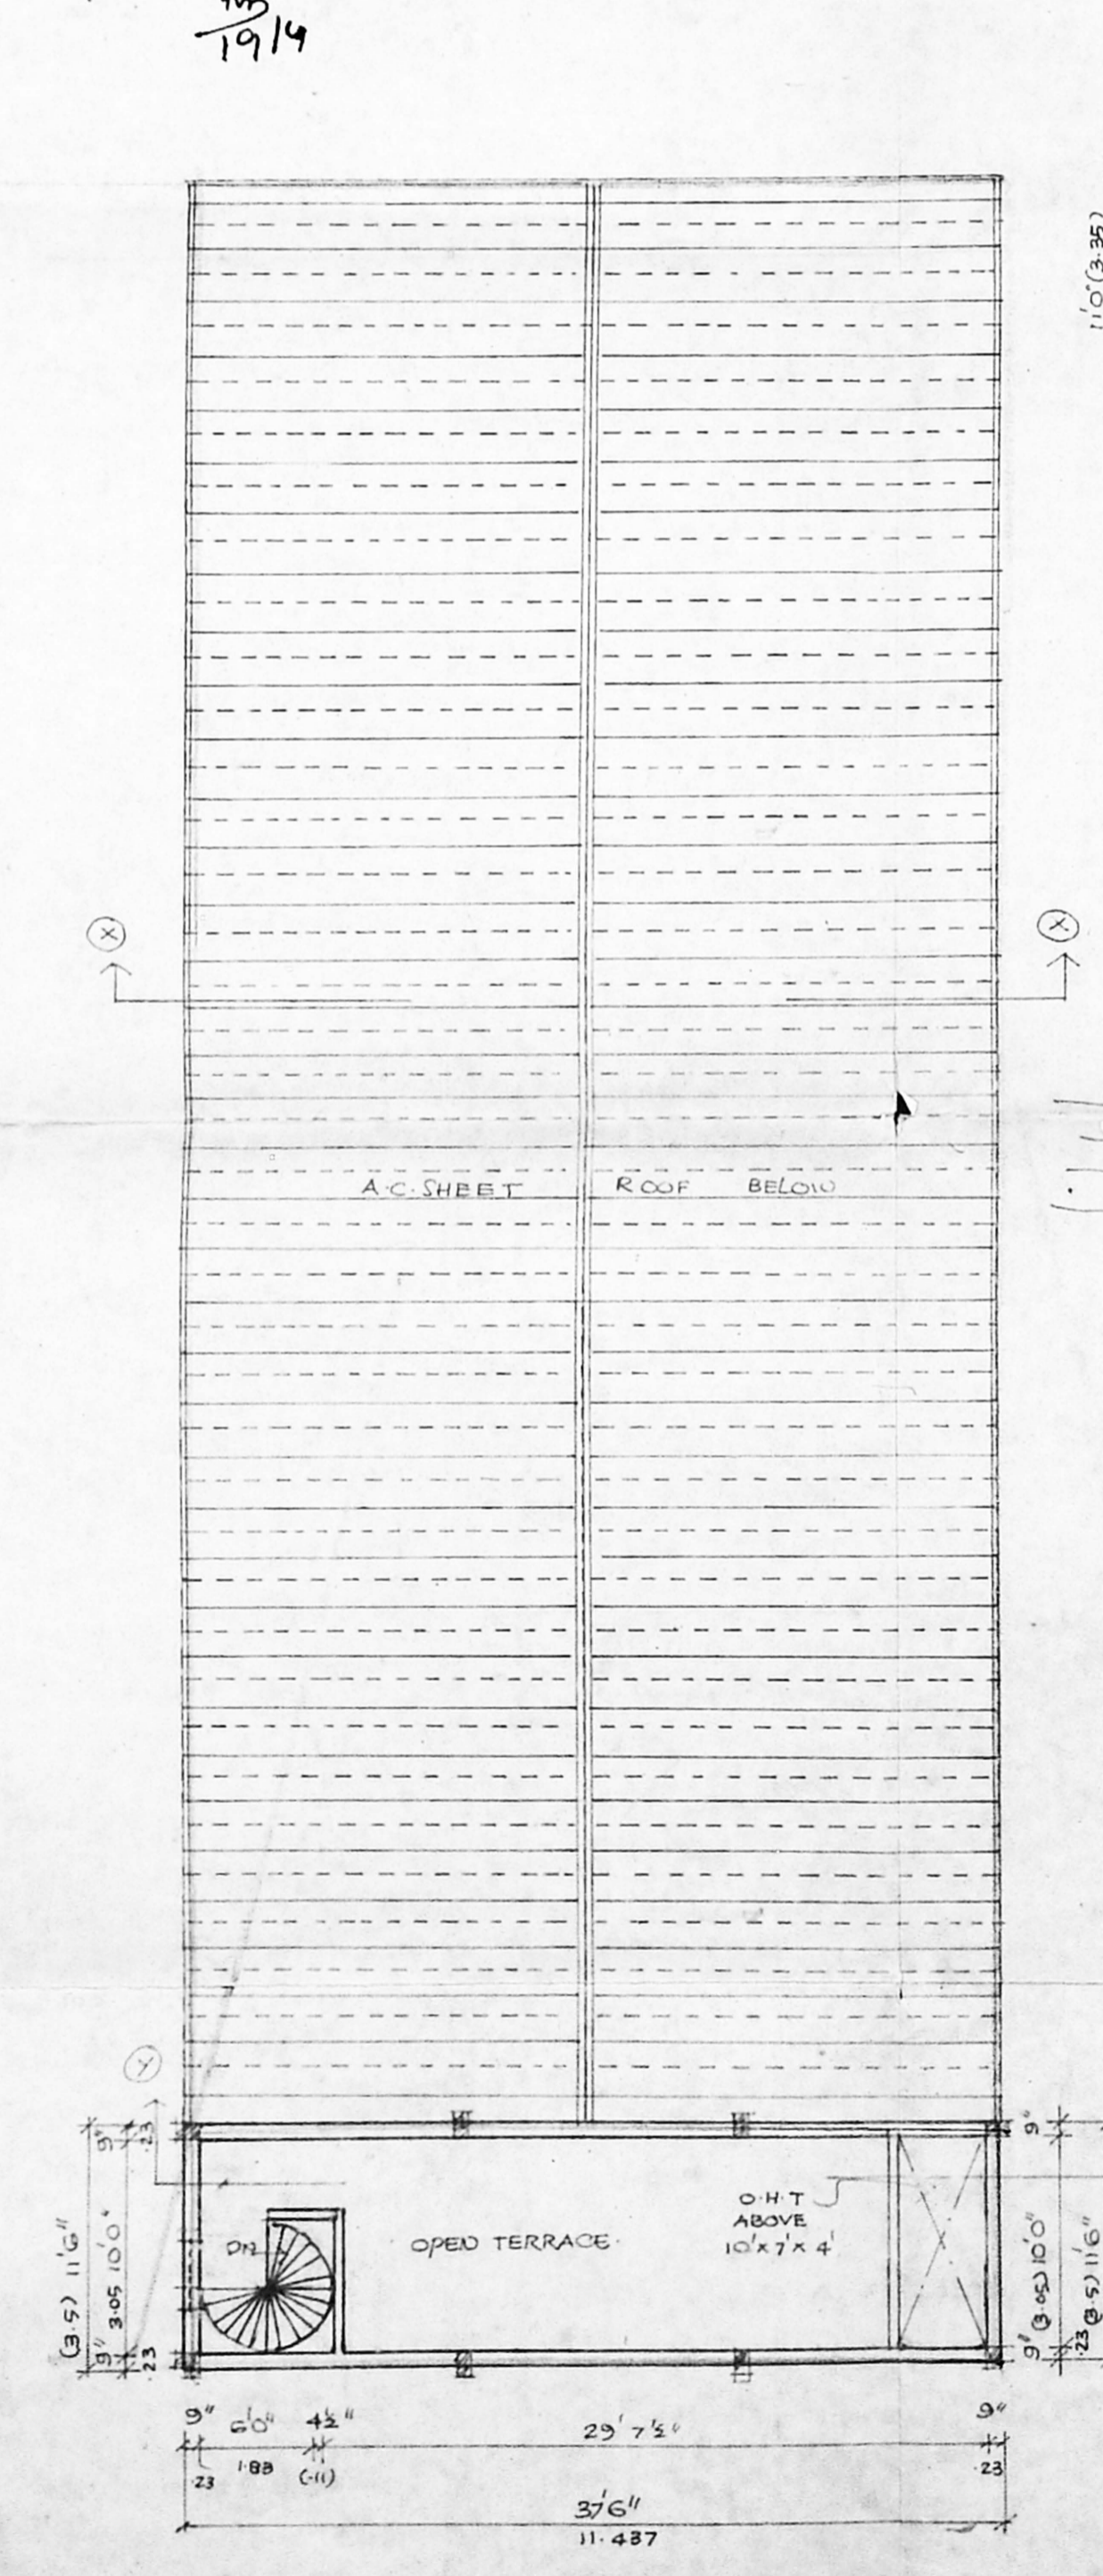

**TERRACE FLOOR PLAN**

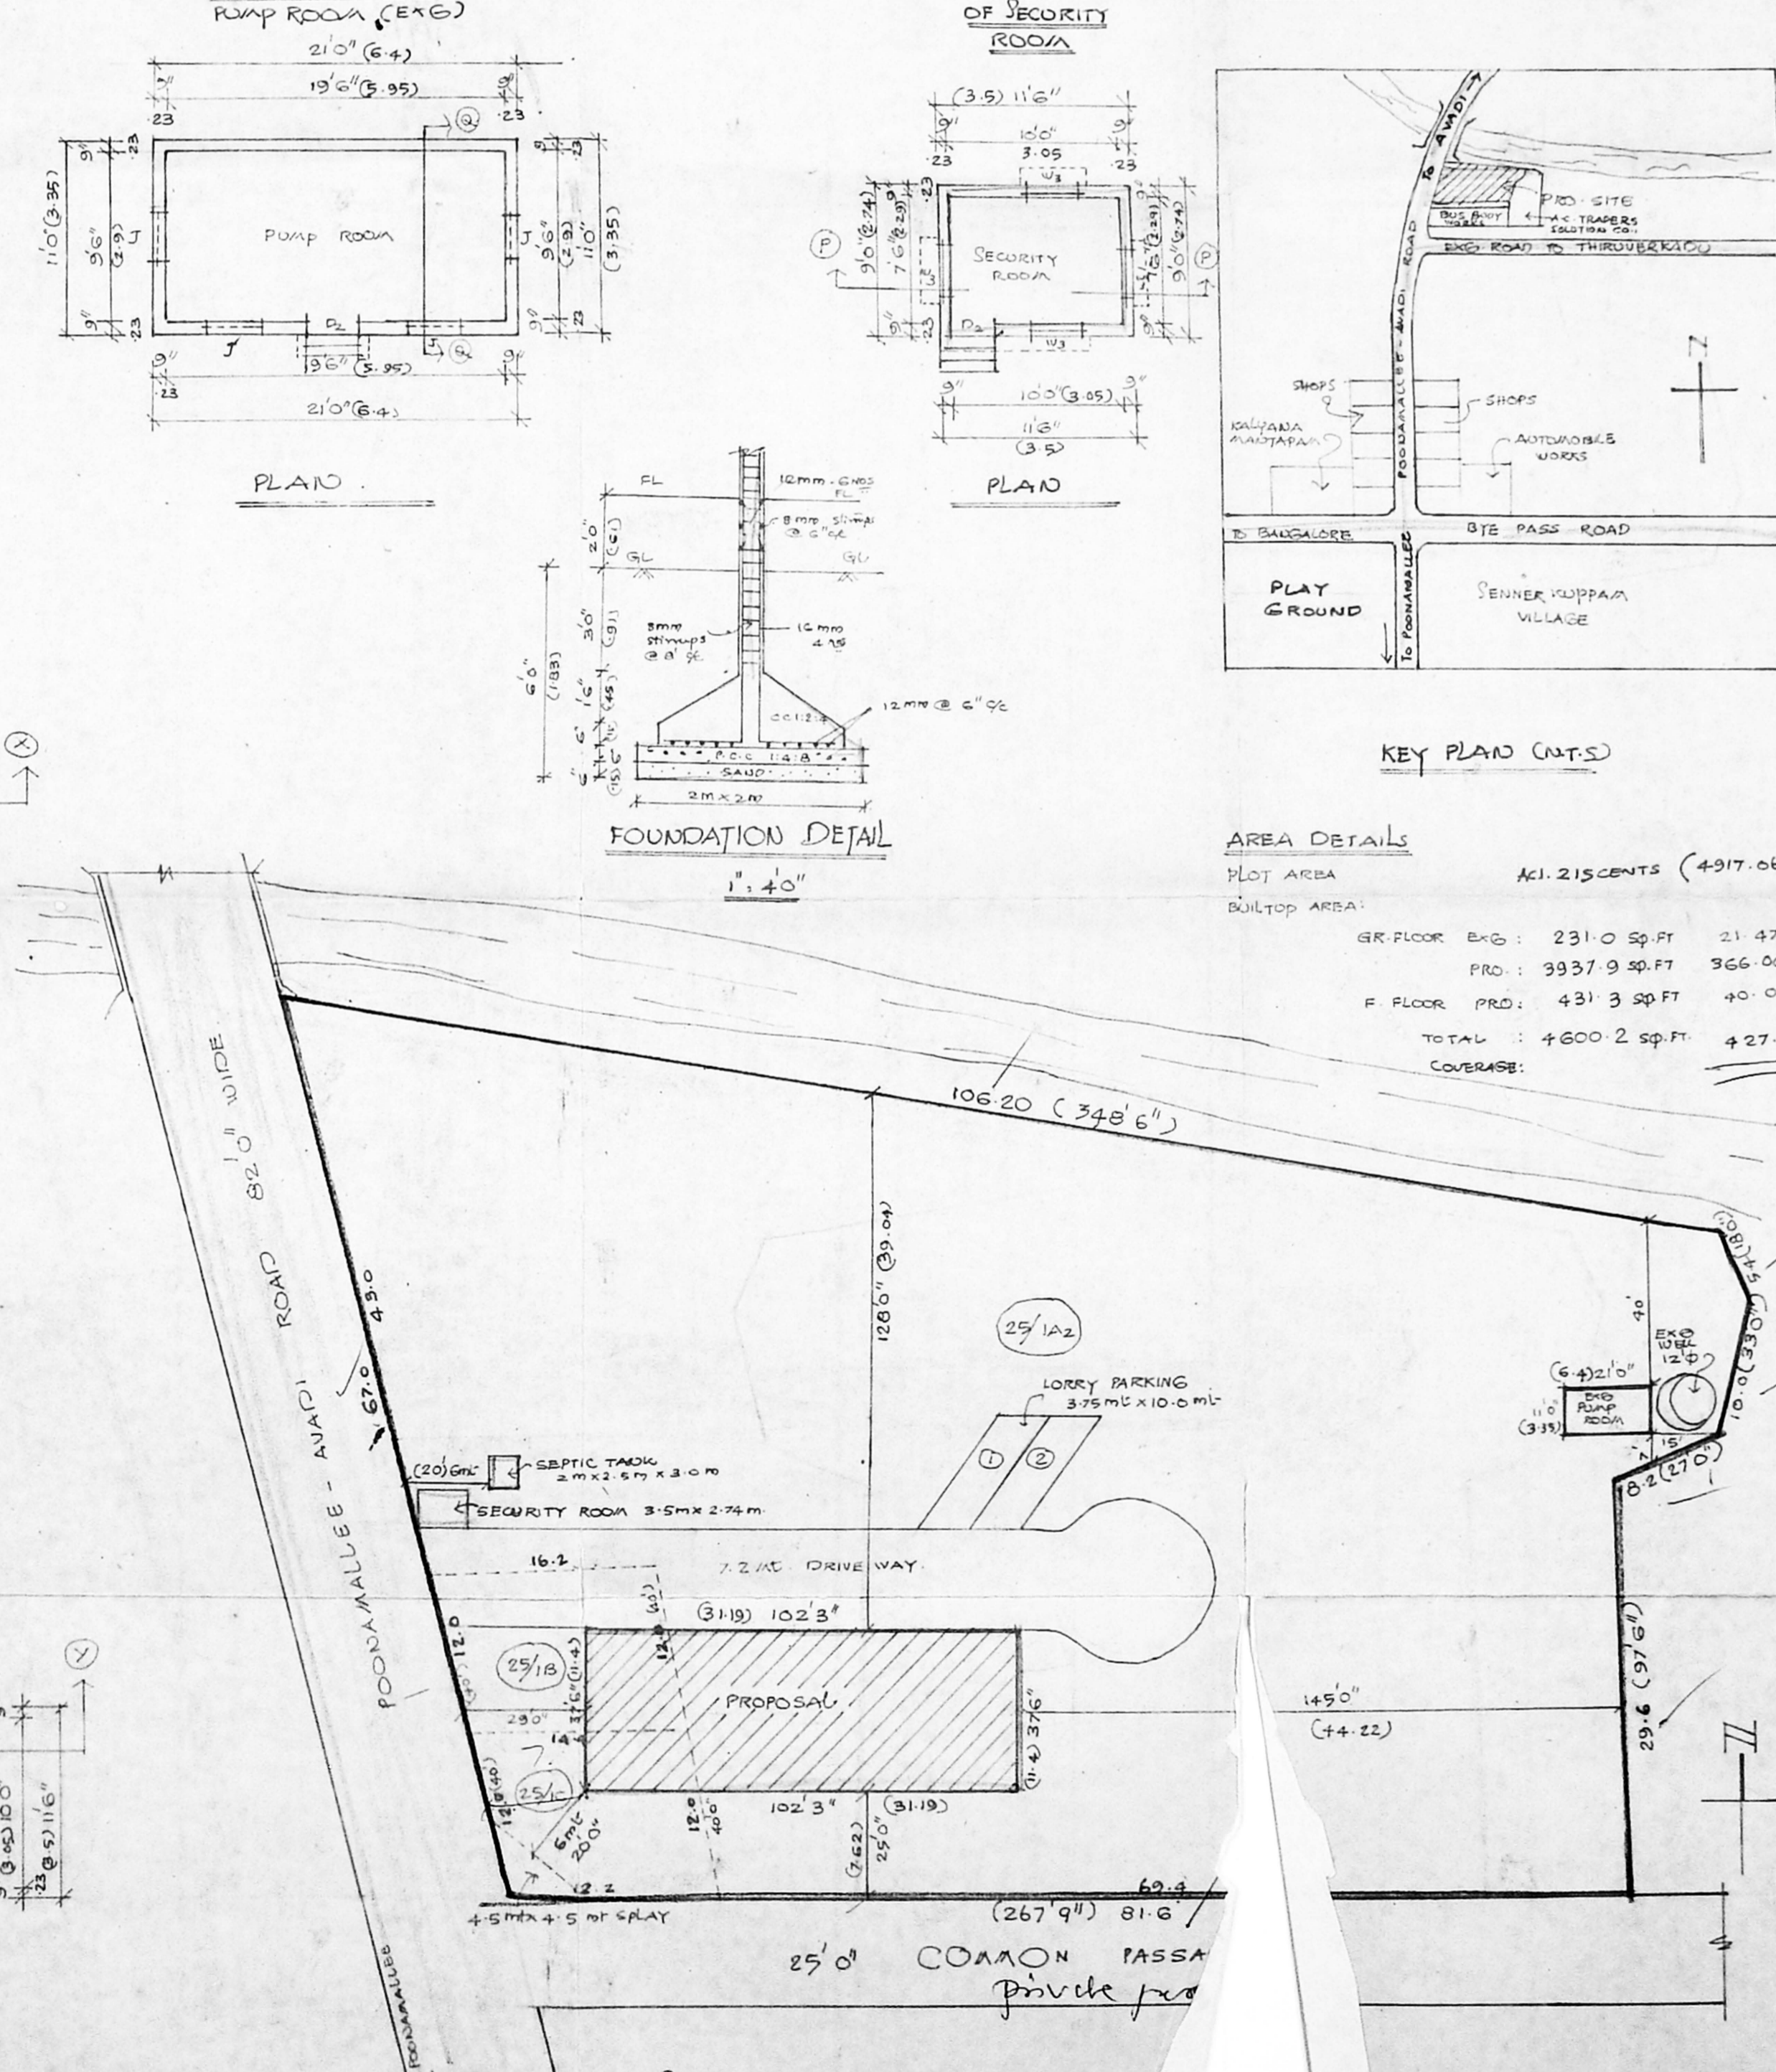

**SITE PLAN (1" = 330')**

**AREA DETAILS**

Plot Area	ACI. 215 CENTS (4917.06 m <sup>2</sup> )
GR FLOOR EXG.	231.0 SP.FT 21.47 m <sup>2</sup>
PRO.	3937.9 SP.FT 366.00 m <sup>2</sup>
F FLOOR PRO.	431.3 SP.FT 40.06 m <sup>2</sup>
<b>TOTAL</b>	<b>4600.2 SP.FT 427.53 m<sup>2</sup></b>