



CMDA 'C' / PP No. 1
 C. No. 230139/56
 Asst. R.O. dt 12/3/57
 Scrutiny: 14/3/57
 PART I
 PART II
 A.P. D.P.


R.P.L. LAB
 12/3/57

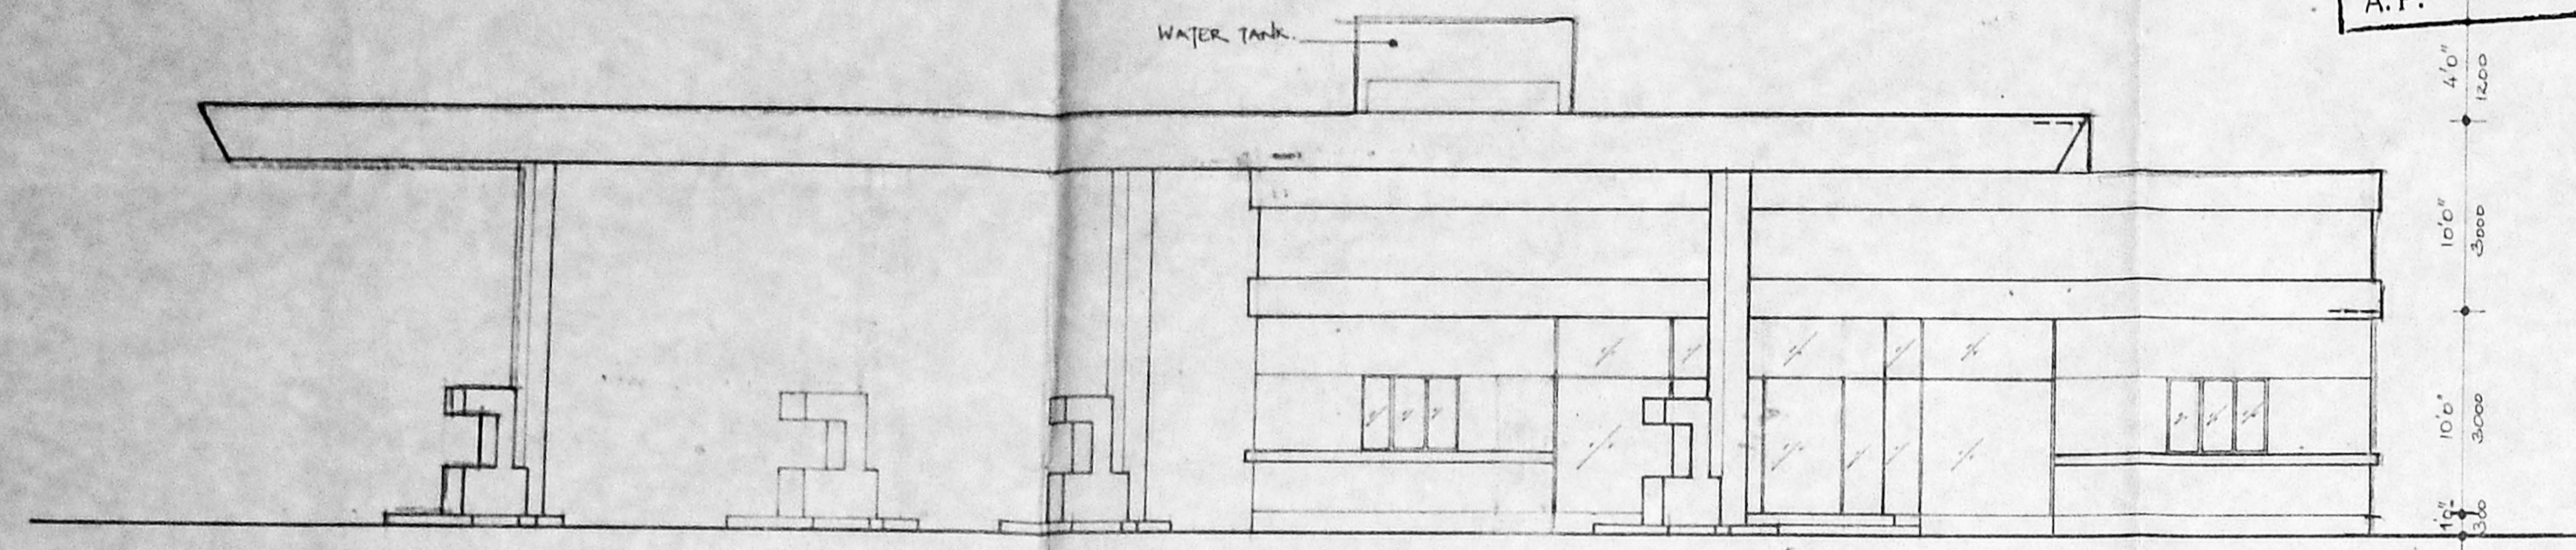


ELEVATION A

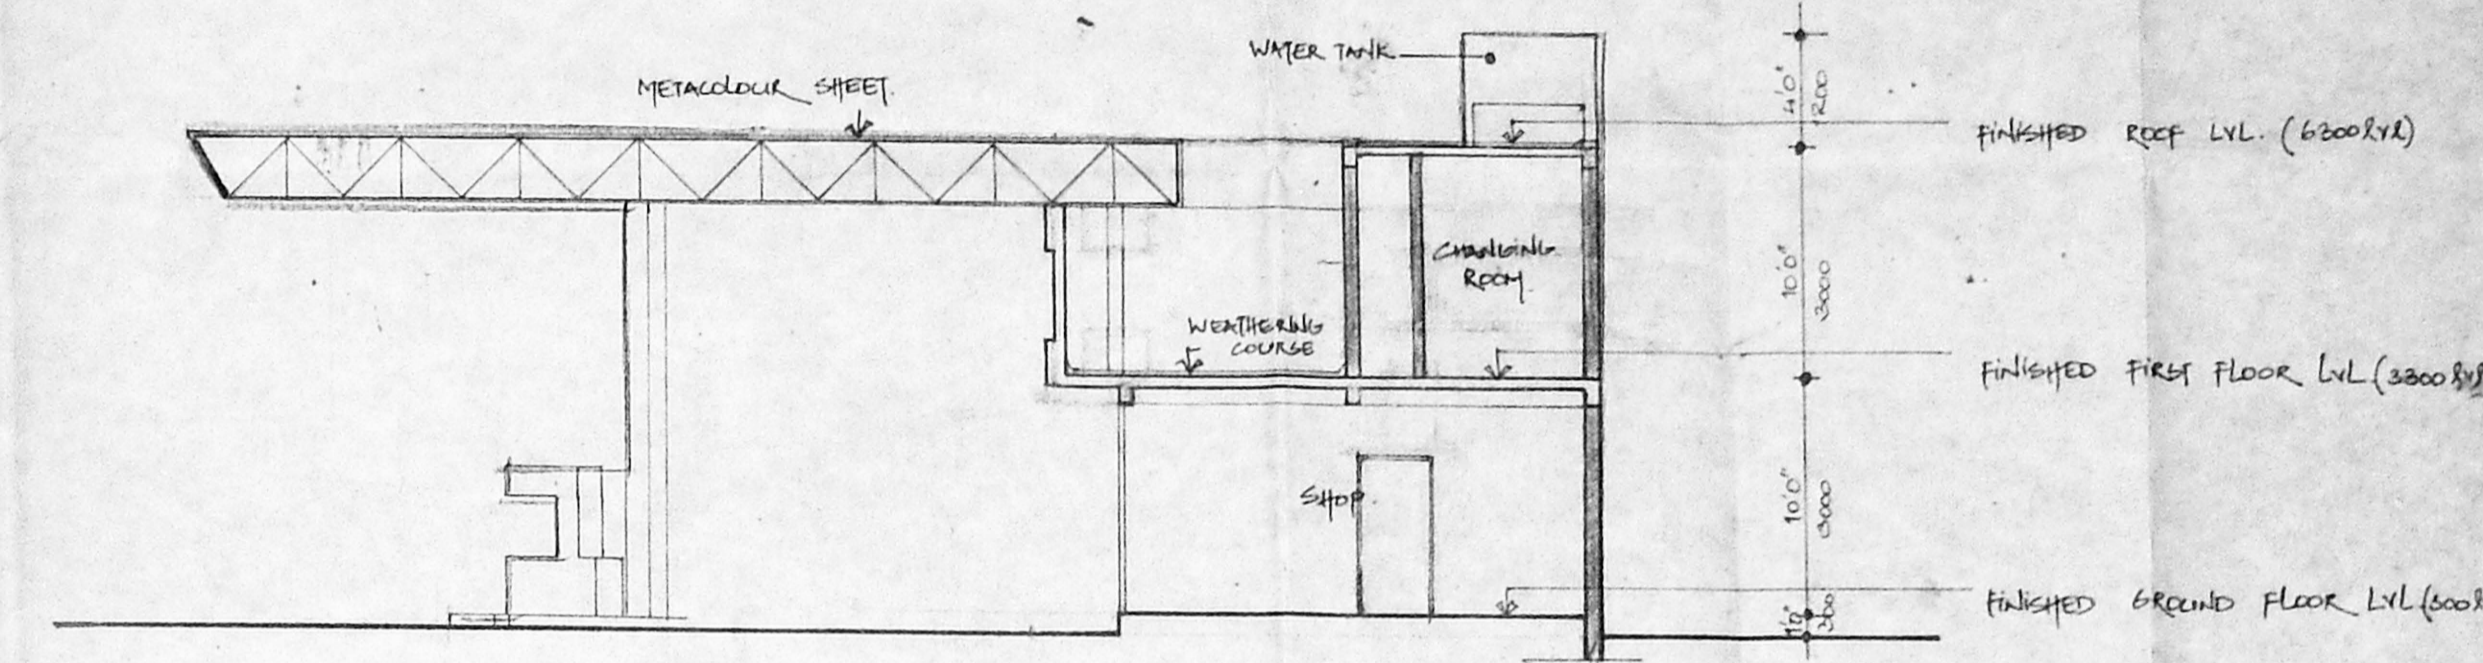


SECTION XX

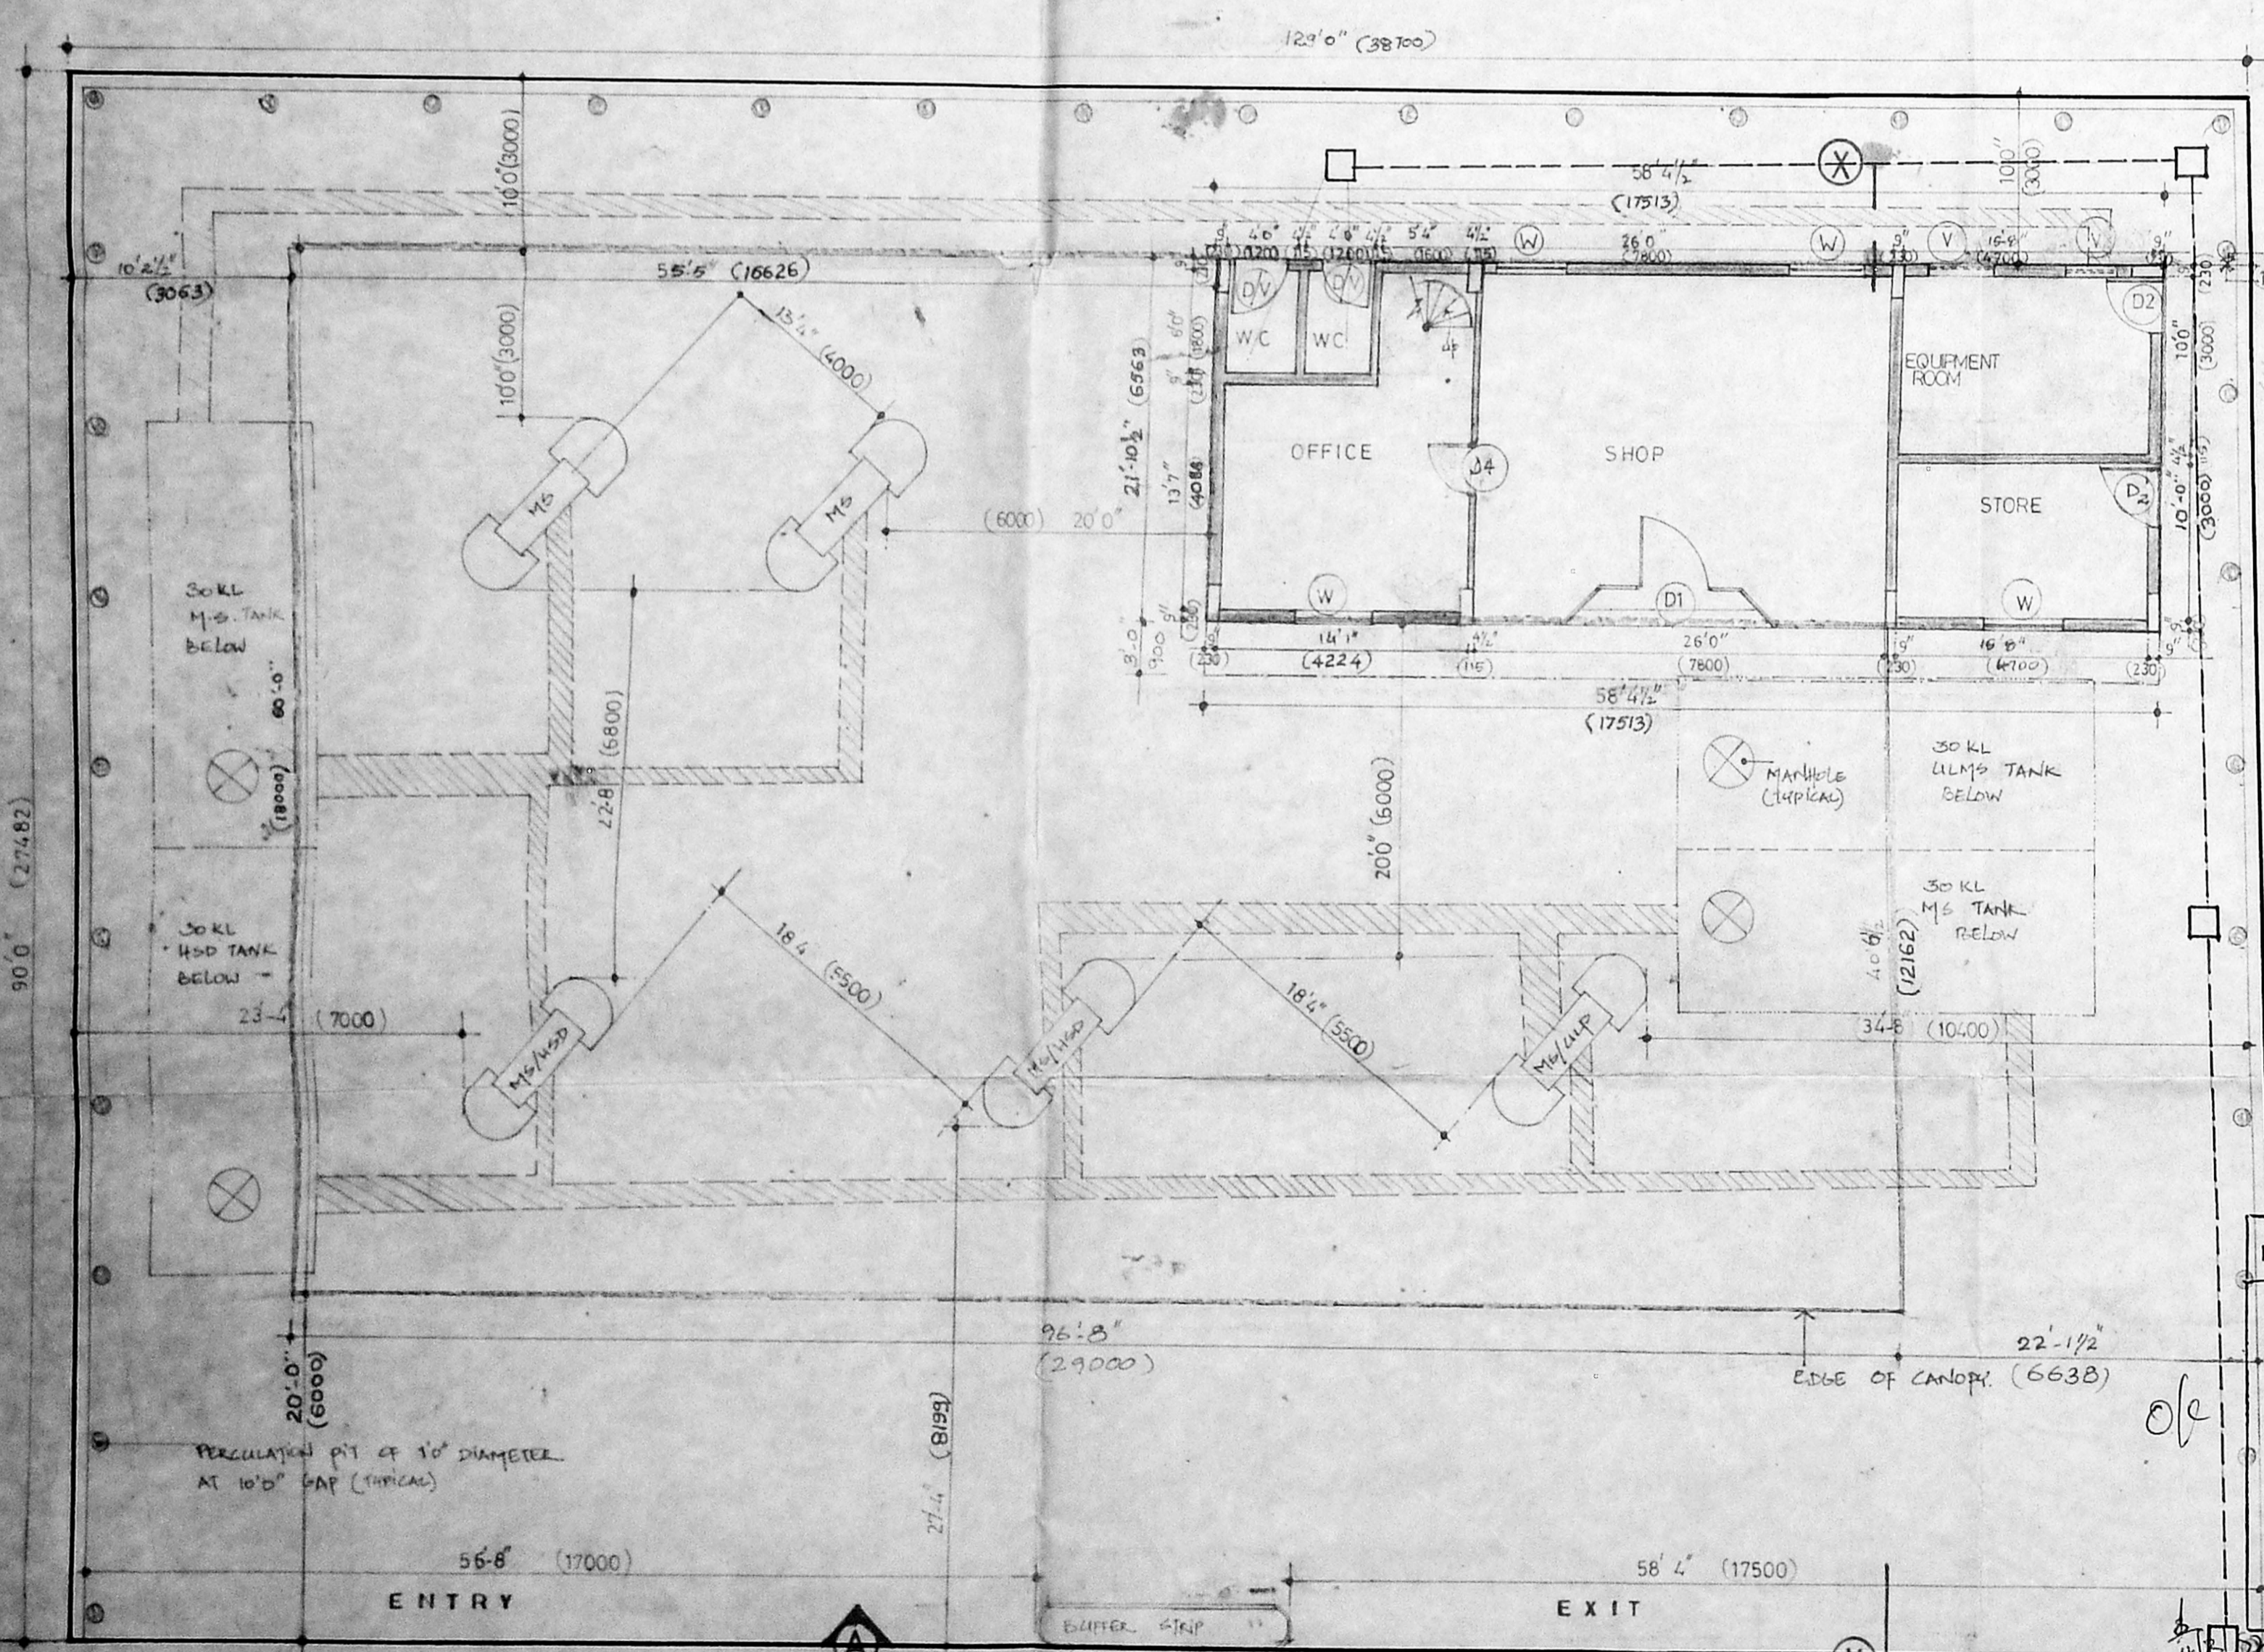

SITE PLAN CUM GROUND FLOOR PLAN

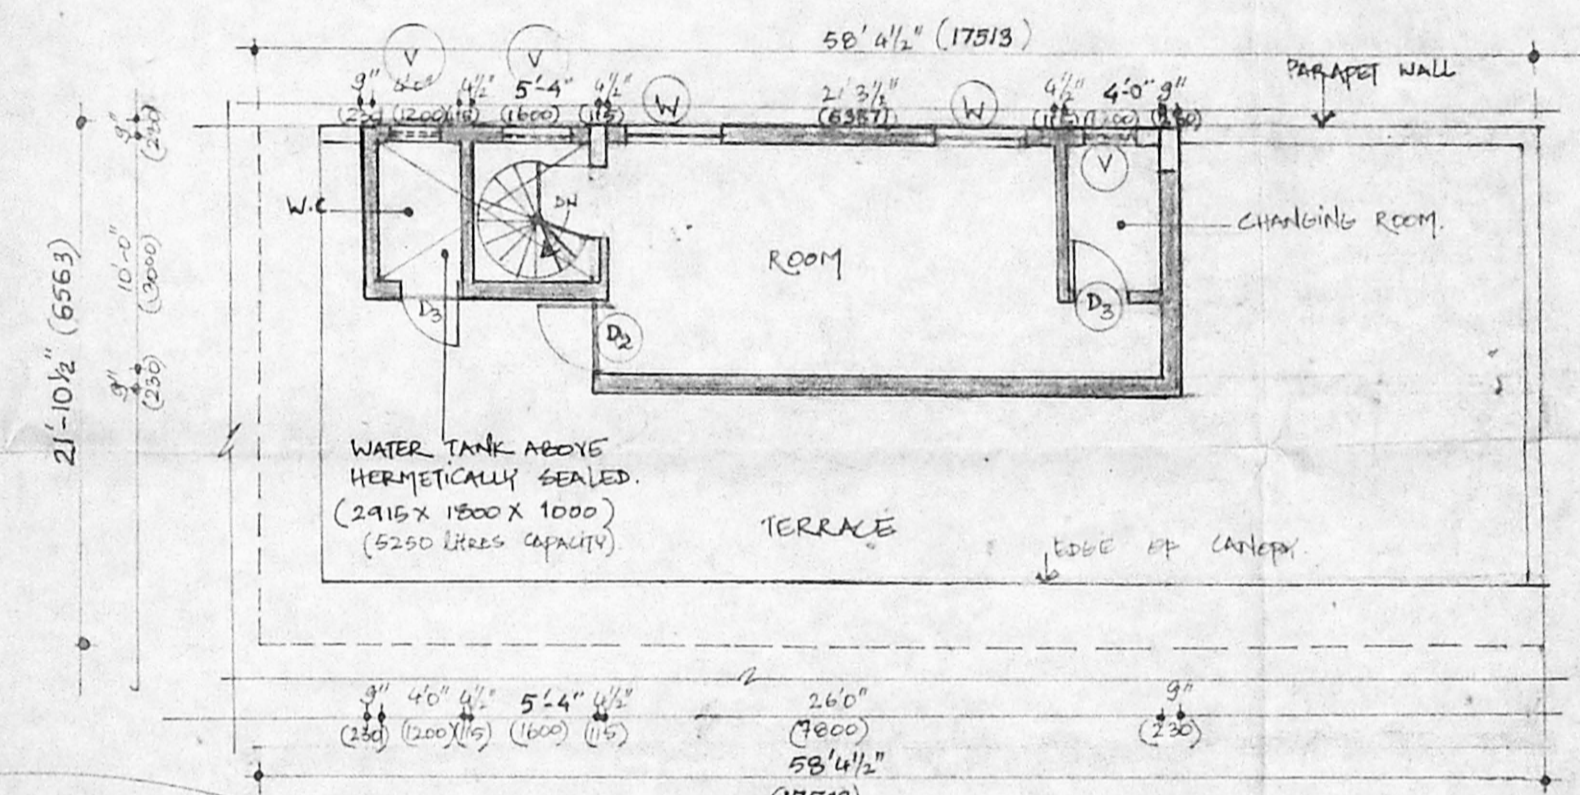

FIRST FLOOR PLAN

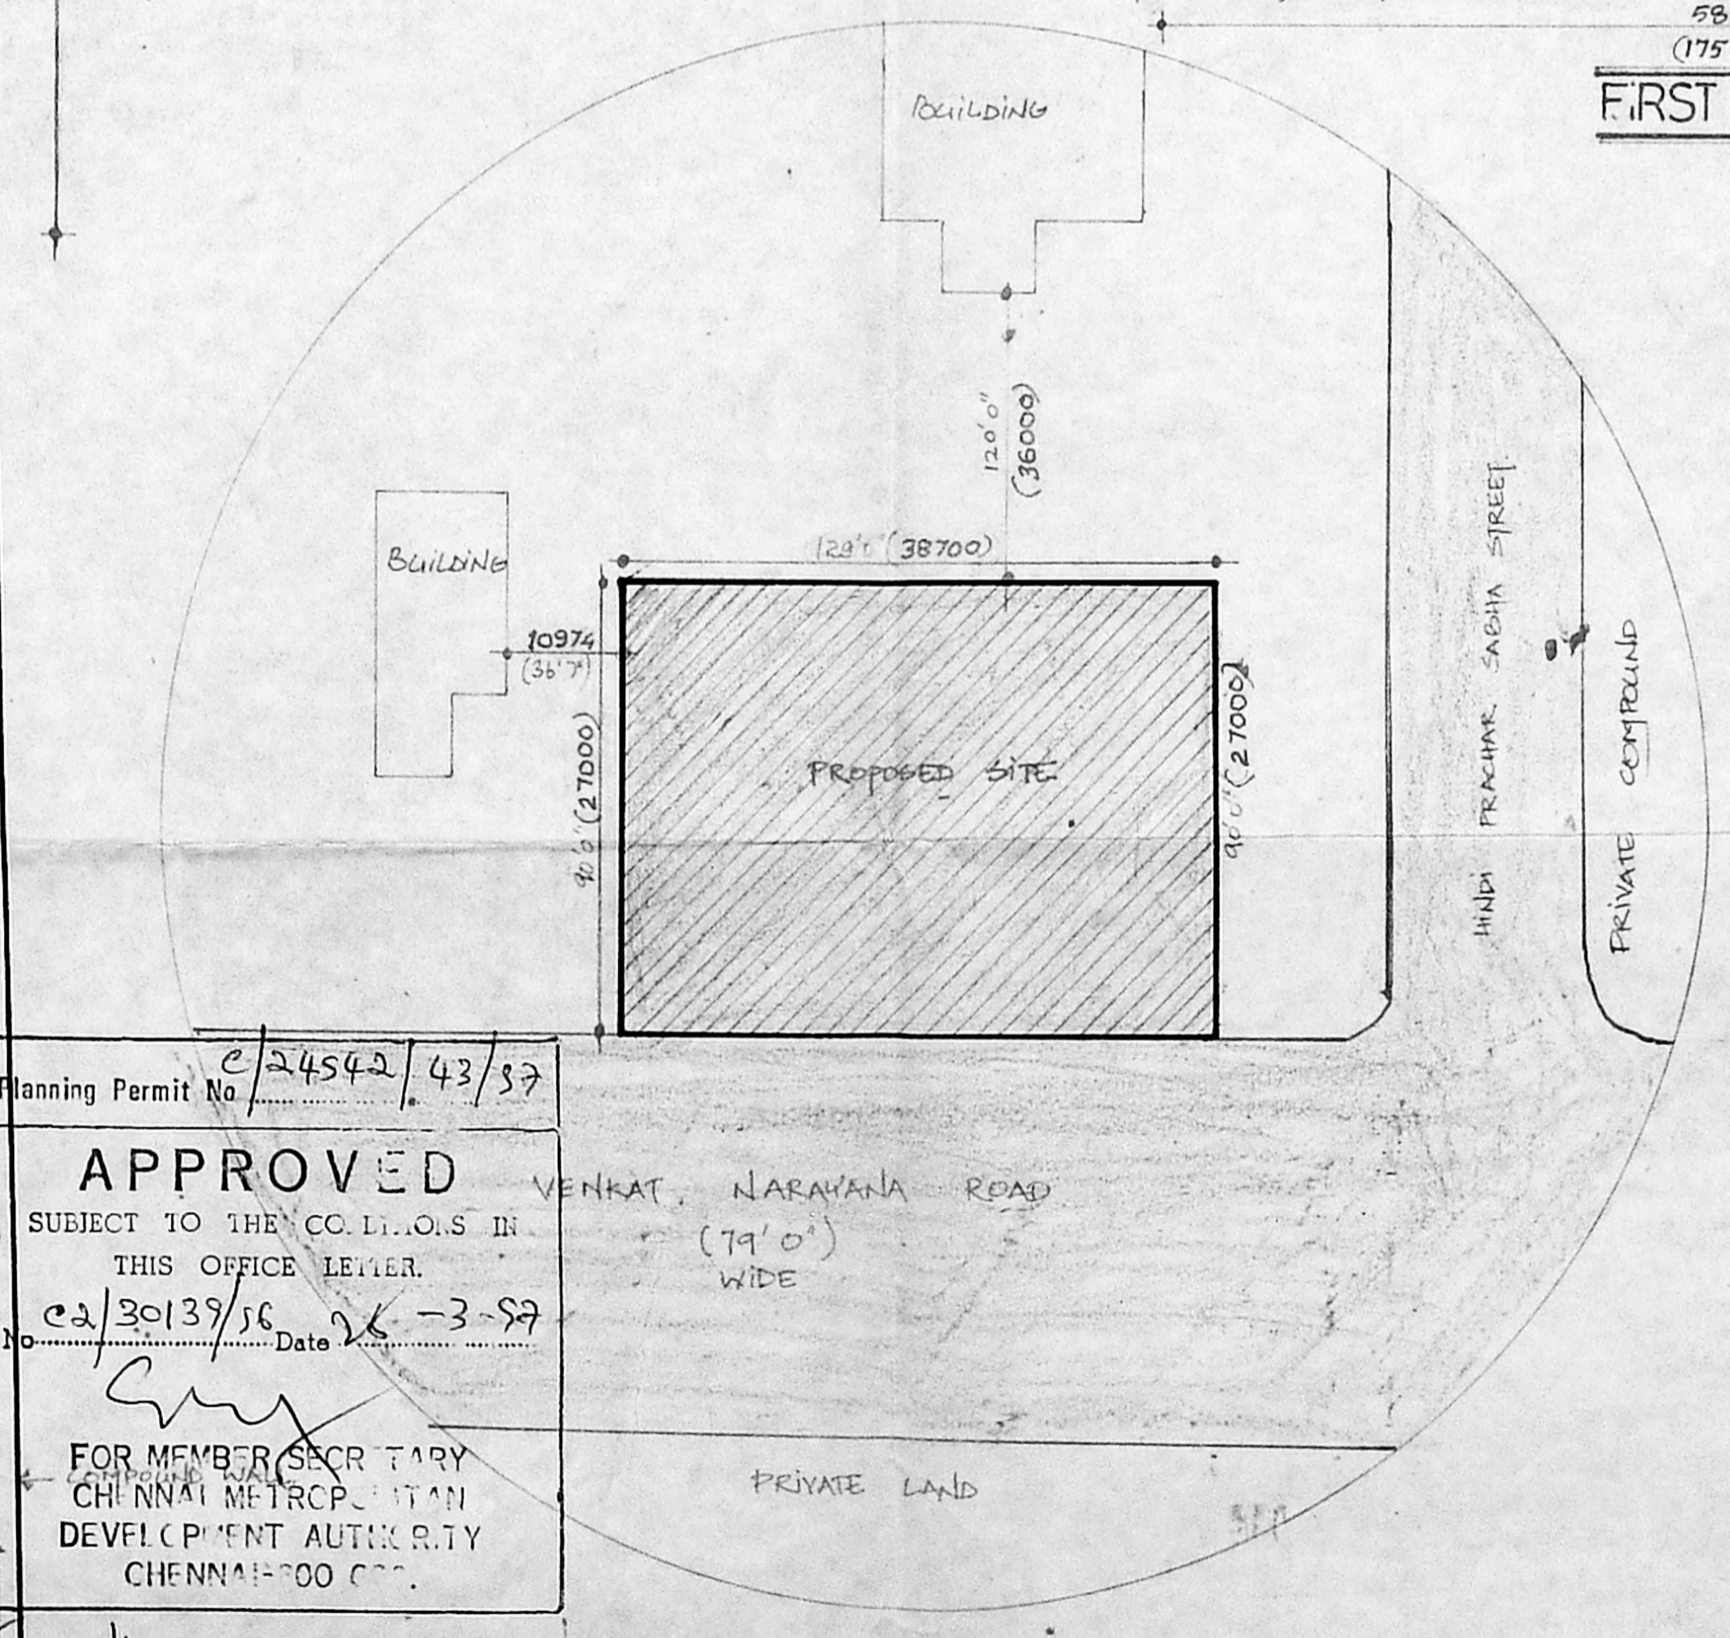

TOPO PLAN

Planning Permit No. 24542/43/57
APPROVED
 SUBJECT TO THE C.O.L.L.O.S IN THIS OFFICE LEVIL.
 230139/56 - 3-57
 FOR MEMBER SECRETARY
 CHENNAI METROPOLITAN
 DEVELOPMENT AUTHORITY
 CHENNAI-600 008

SPECIFICATION OF JOINERY		
TYPE	OPENING SIZE	DESCRIPTION
D1	4'0" (1200) x 7'0" (2100)	ALL FRAMED DOOR
D2	3'0" (900) x 7'0" (2100)	1/4 PANELLED DOOR
D/V	2'6" (750) x 6'6" (1950)	1/4 PANELLED DOOR CUM VENTILATOR
W	4'0" (1200) x 4'0" (1200)	ALL FRAMED WINDOW
W1	3'6" (900) x 4'0" (1200)	ALL FRAMED WINDOW
V	3'0" (900) x 1'6" (450)	1/4 FRAMED VENTILATOR
D3	2'6" (750) x 7'0" (2100)	1/4 PANELLED DOOR
D4	3'0" (900) x 7'0" (2100)	ALL FRAMED DOOR

SPECIFICATIONS
FOUNDATION: USING PCC 1:5:10 RED BLOCK WITH COLUMN FOOTING FOUNDATION.
SUPER STRUCTURE: BRICKWORK IN CM 1:6 R.C. 1:2:4 FOR LINTEL, BEAMS, SLABS etc.
ROOF: R.C.C. 1:2:4 SLAB 150MM THK.
FLOORING: MOSAIC FLOORING WITH FINISH INTERIOR PAINTED WITH OIL BOUND DISTEMPER.
WEATHERING COURSE: BRICK SET IN LIME CONCRETE WITH PRESSED TILES.
JOINERY: ALUMINIUM STEEL.

COLOR INDEX

[Symbol]	PROPOSED WORK
[Symbol]	ROAD
[Symbol]	BOUNDARY
[Symbol]	TRENCH LINE
[Symbol]	SEWAGE LINE

AREA STATEMENT
 PLOT AREA: 116553.11 (108348)
 GROUND FLOOR AREA (R.C. ROOF): 1214.52 (110.44)
 FIRST FLOOR AREA (R.C. ROOF): 355.05 (33.01)
 AREA UNDER CANOPY (EXCLUDING CANOPY): 50.11 (4.73)
 TOTAL BUILT UP AREA: 1640.37 (152.45)
 F.S. I ACHIEVED: 0.15
 PLOT COVERAGE: 56.62%

OWNER'S SIGNATURE
 BHARATH PETROLEUM CORPORATION LIMITED
 CHENNAI - 600 008


LICENCED SURVEYOR
 F. PRABHAKAR DEVARAJ
 Registered Architect
 Licensed Surveyor
 CORPORATION OF MADRAS
 Class I/R.A.No.105

PROPOSED BUILDING AT DOOR NO.26
VENKATNARAYANA ROAD
 IN RS. NO. 6711, 6712, T. NAGAR
 CHENNAI - 17
 CORPORATION DIVISION NO. 122
 BHARATH PETROLEUM CORPORATION
 LIMITED CHENNAI - 40

SCALE: 1:100
 DATE: 21-11-56

ARCHITECTS
PITHAVADIAN & PARTNERS
 ARCHITECTS, ENGINEERS & PLANNERS
 14, COLLEGE ROAD, MADRAS - 8

DESIGNED	DRAWN	CHECKED	JOINED	ORIGIN
			2526	

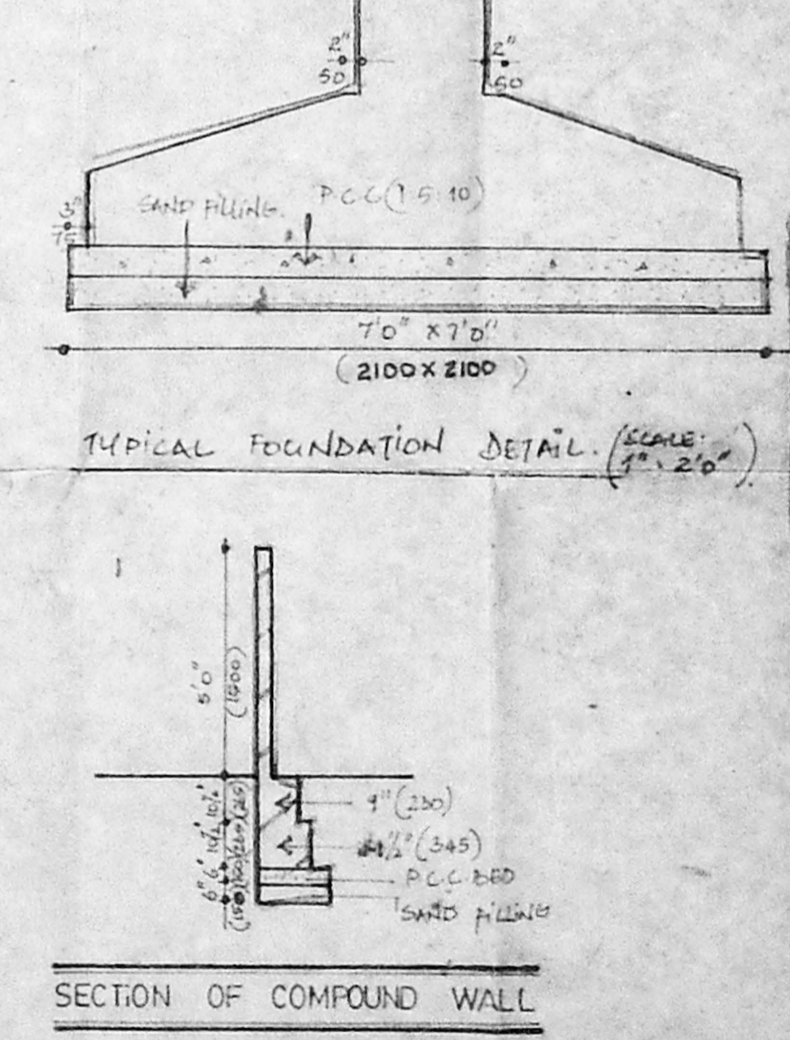

SECTION OF PERCOLATION PIT